
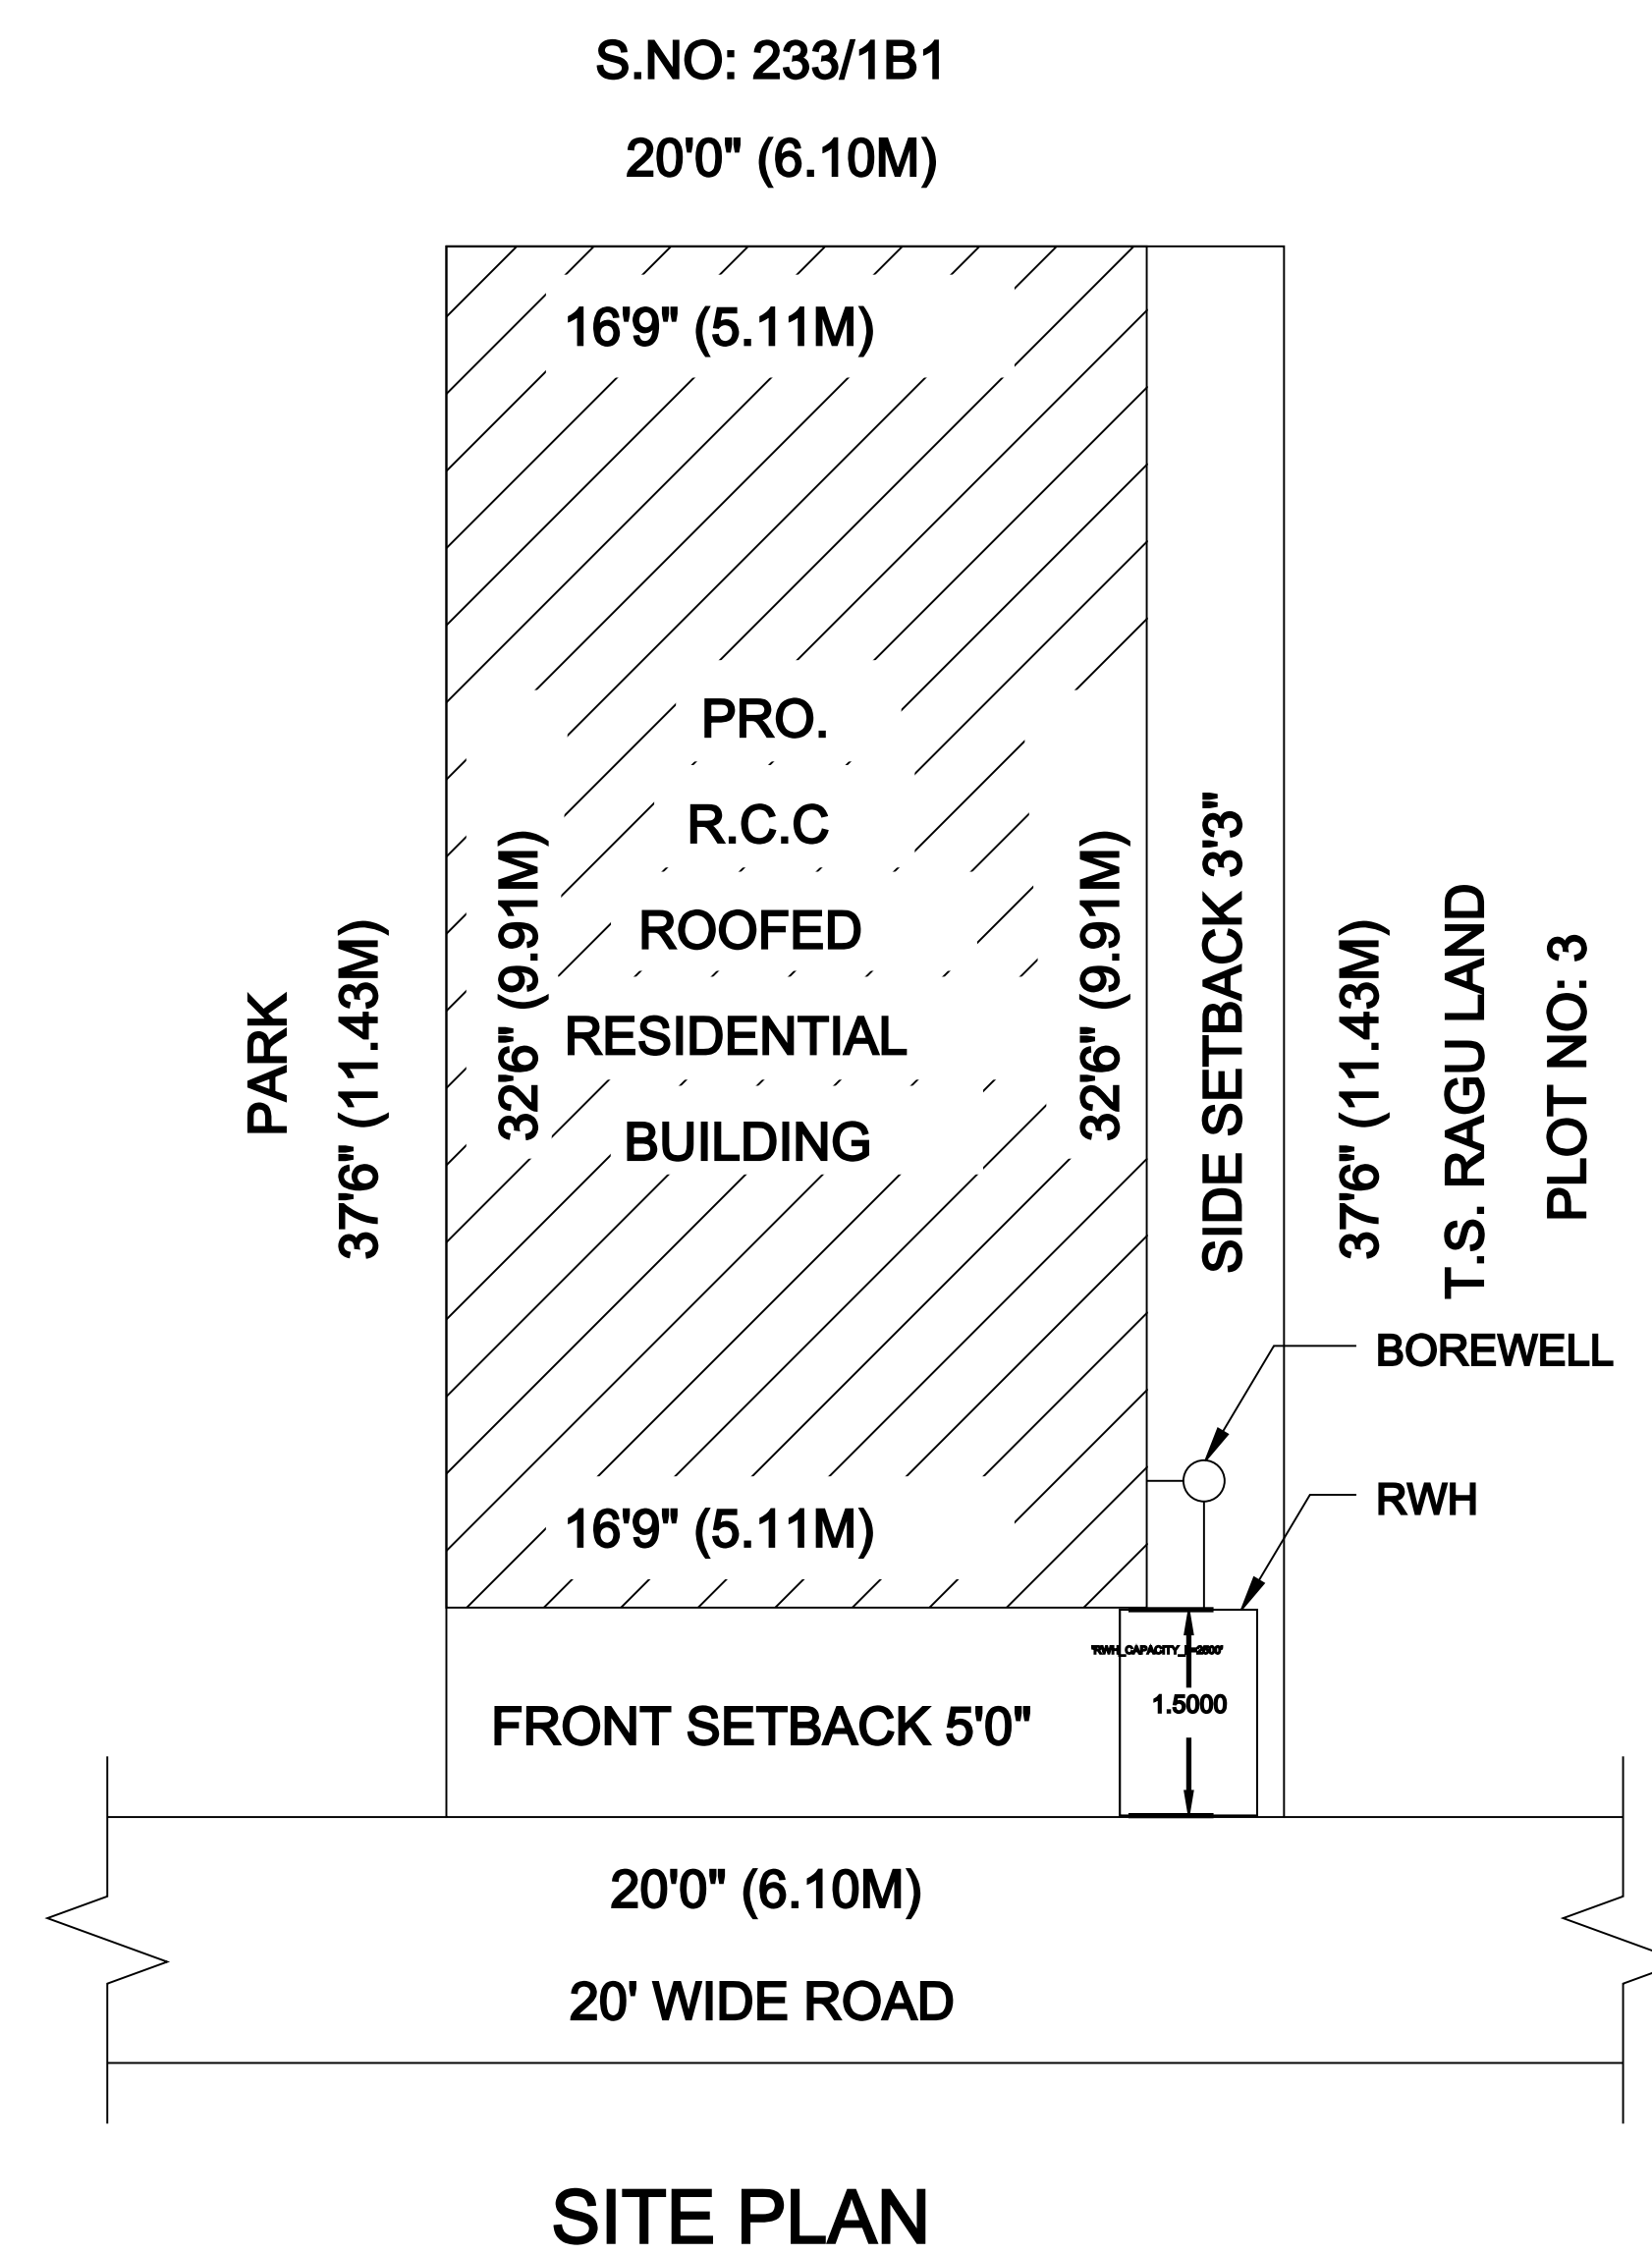
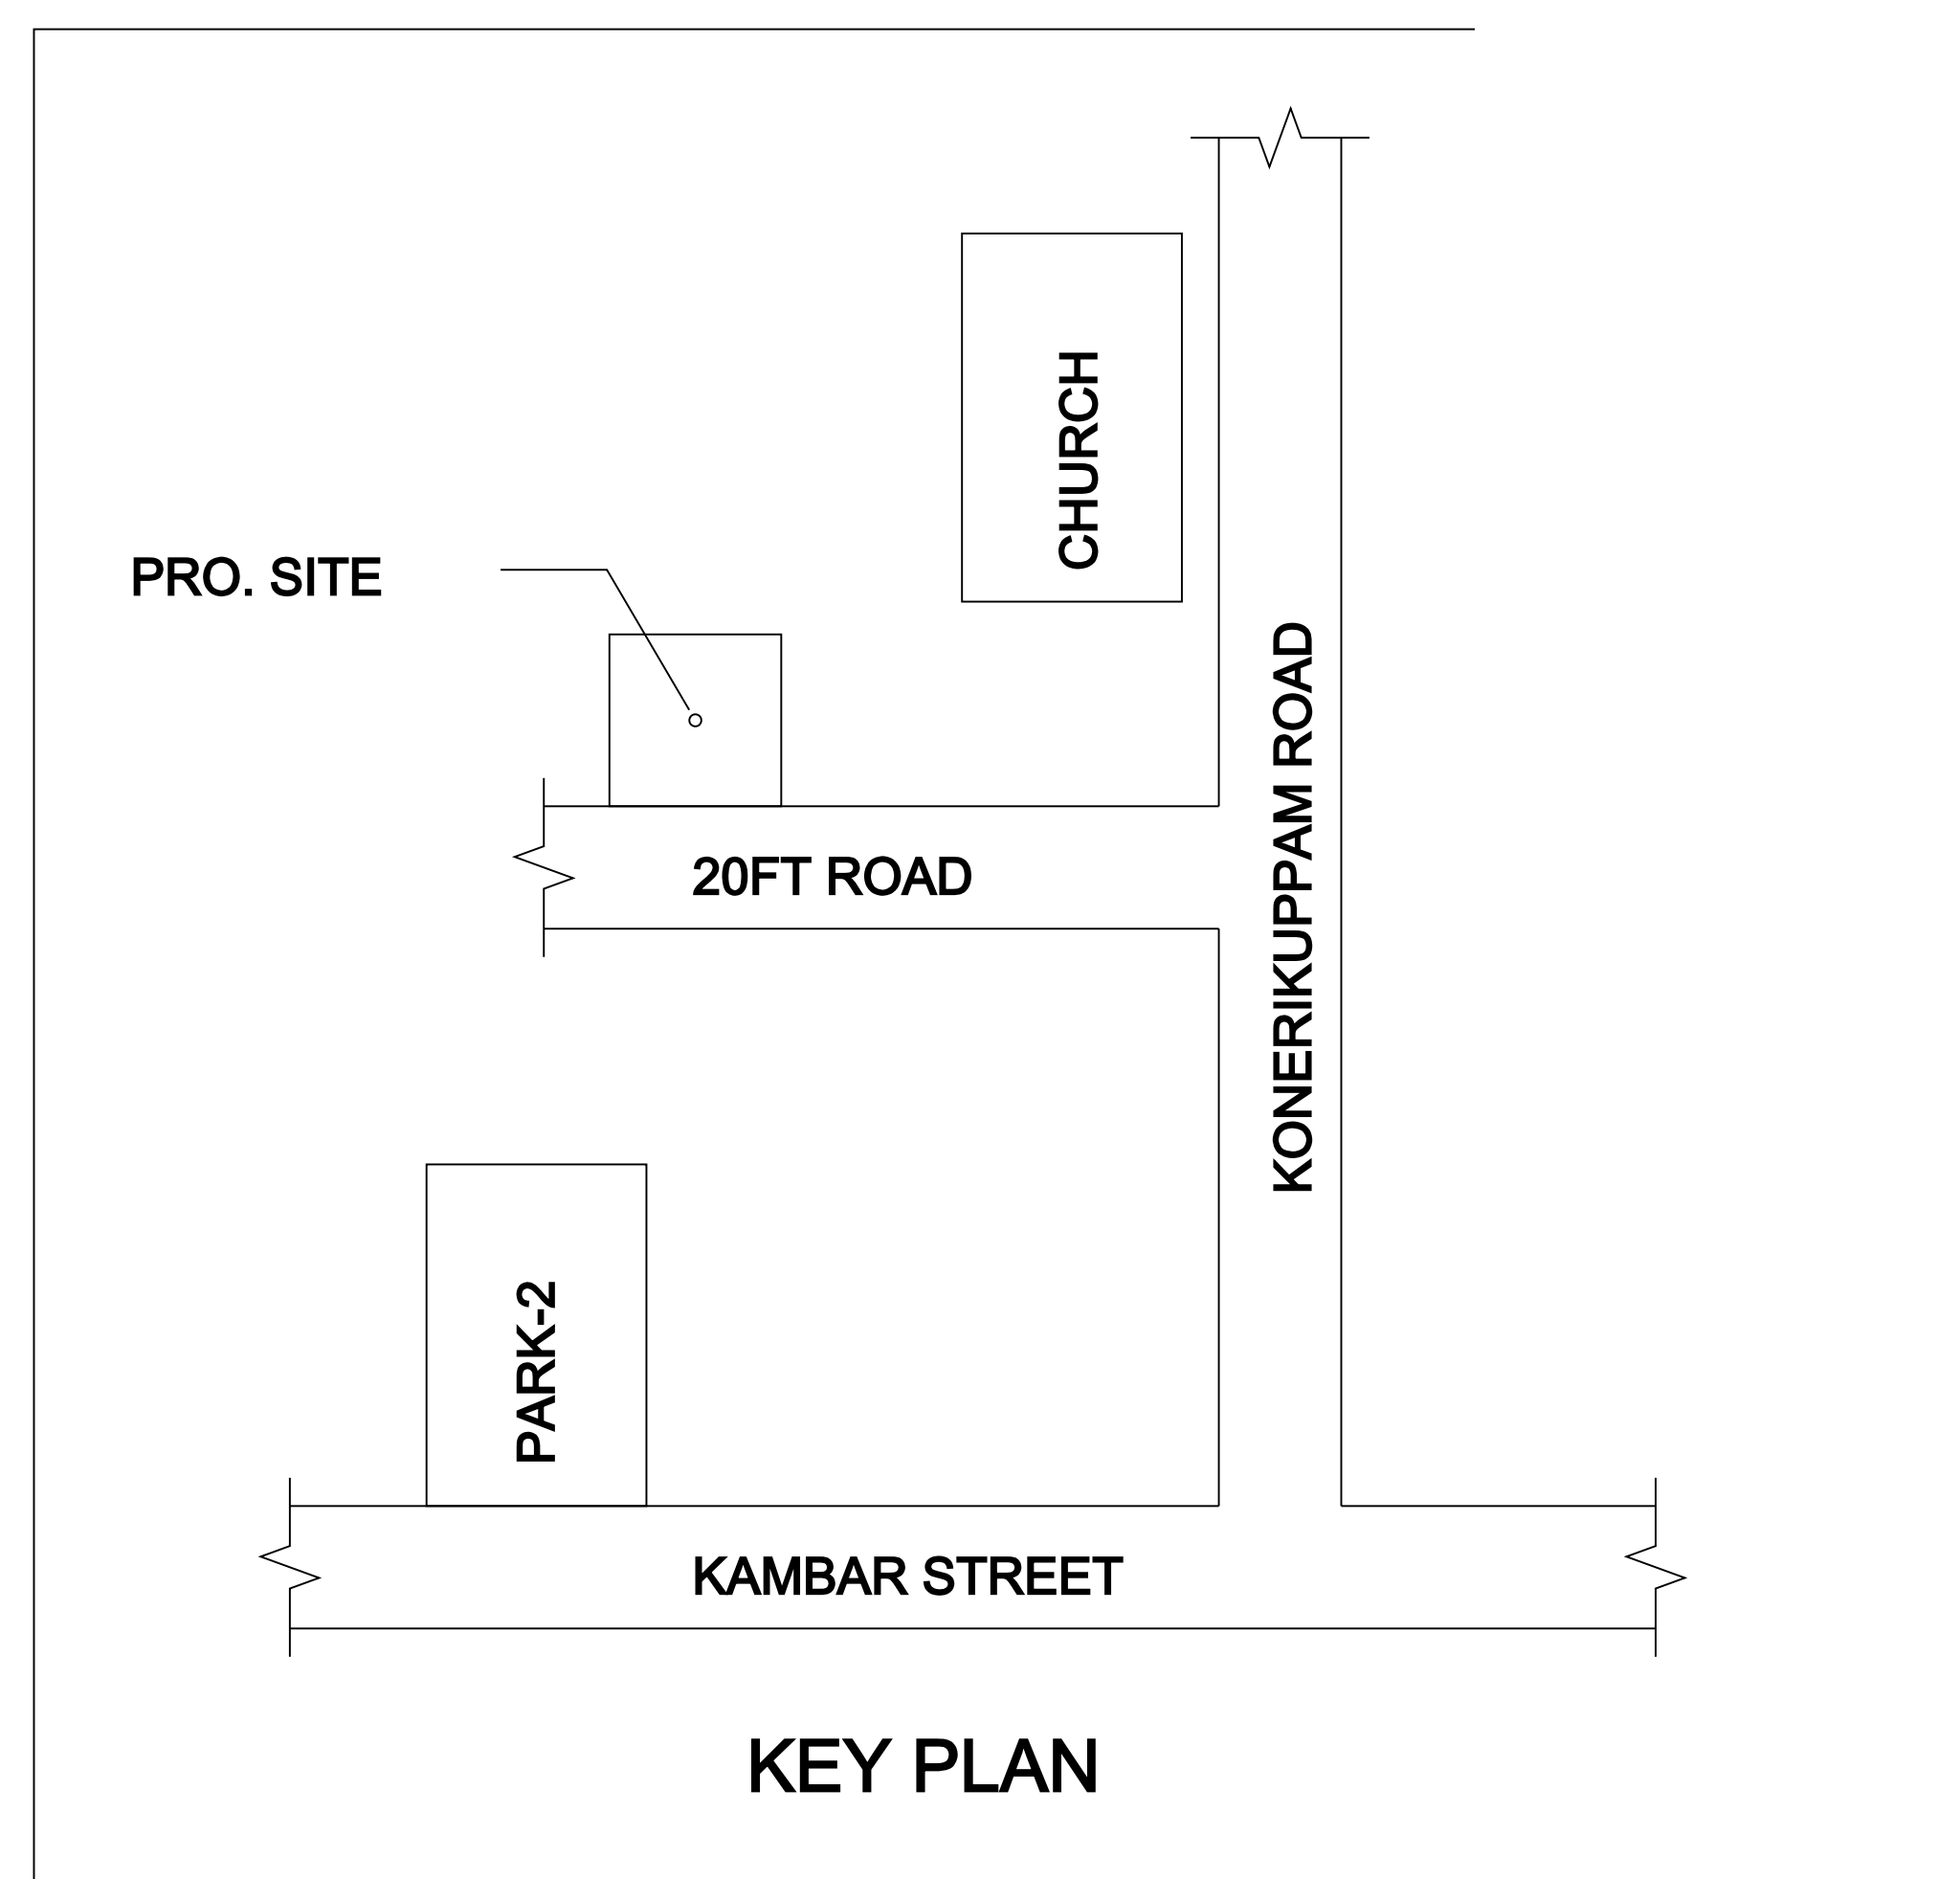
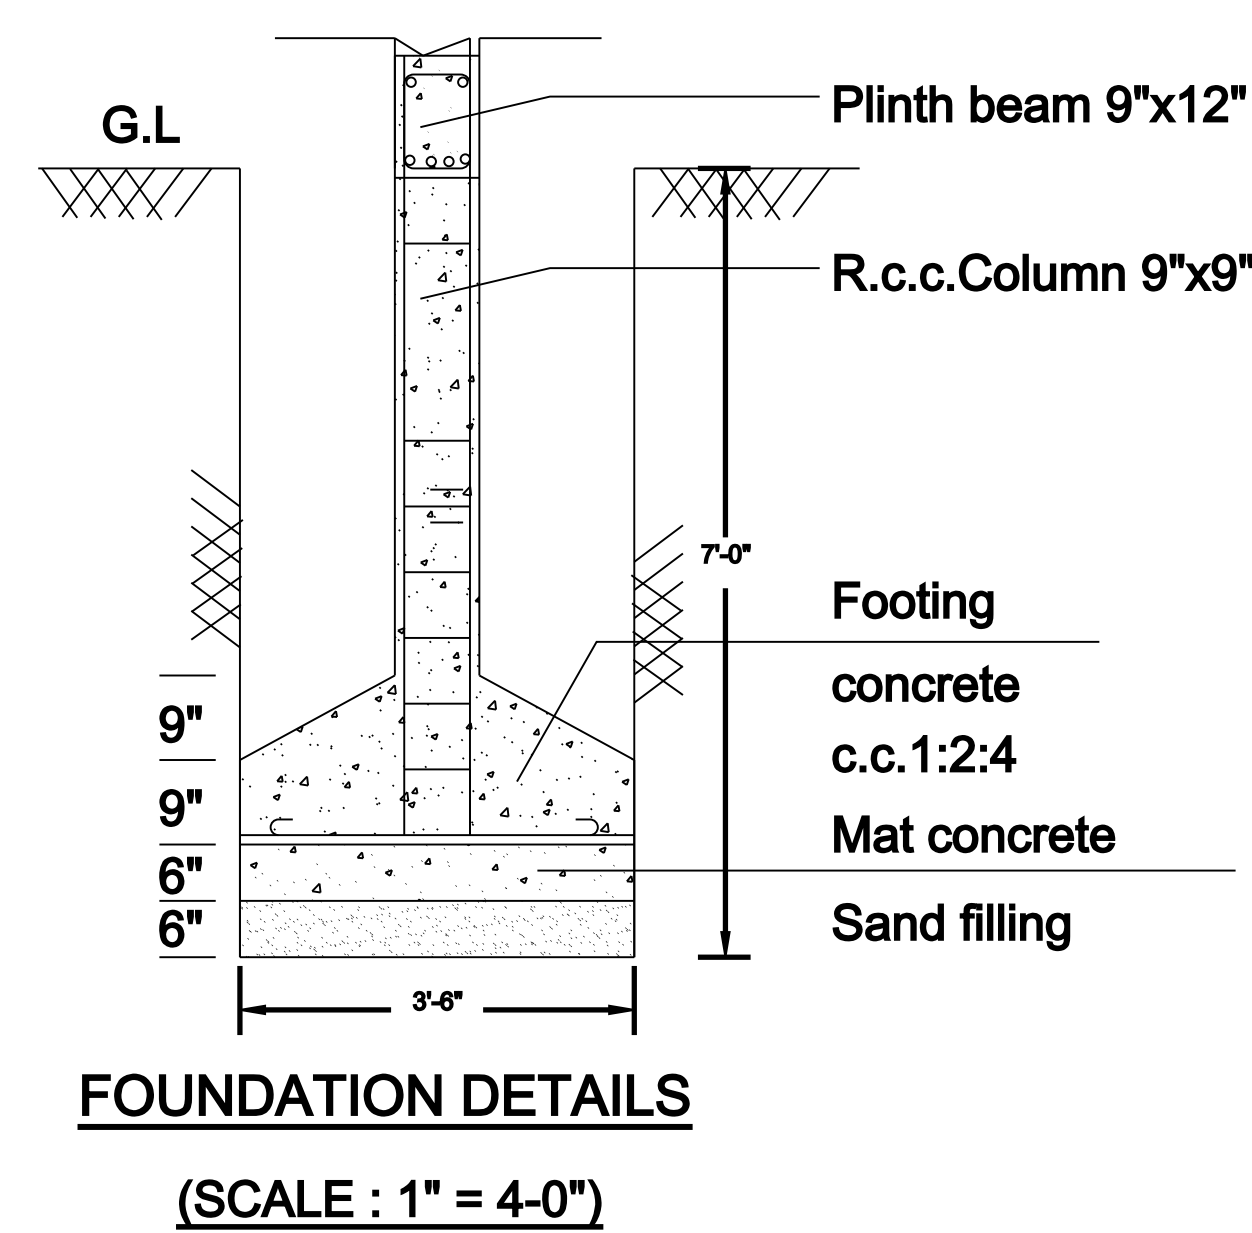
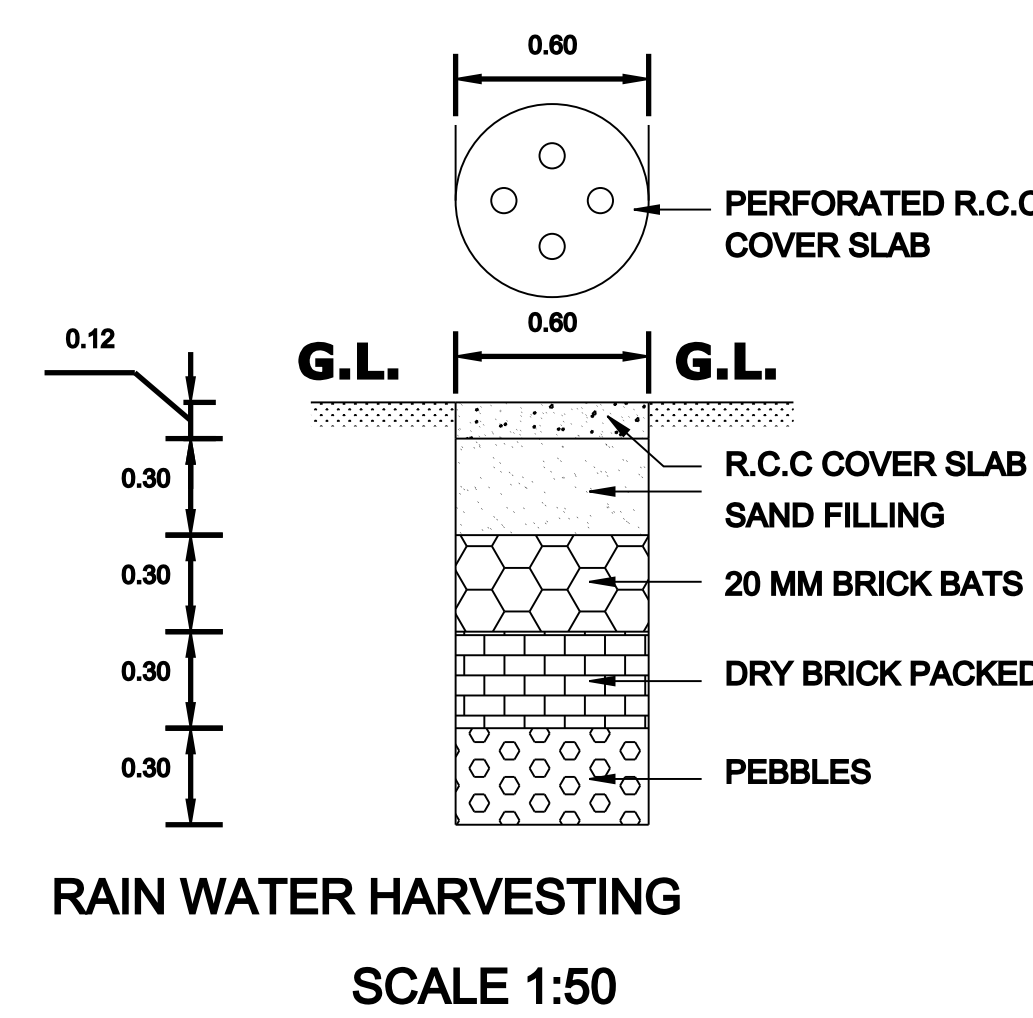
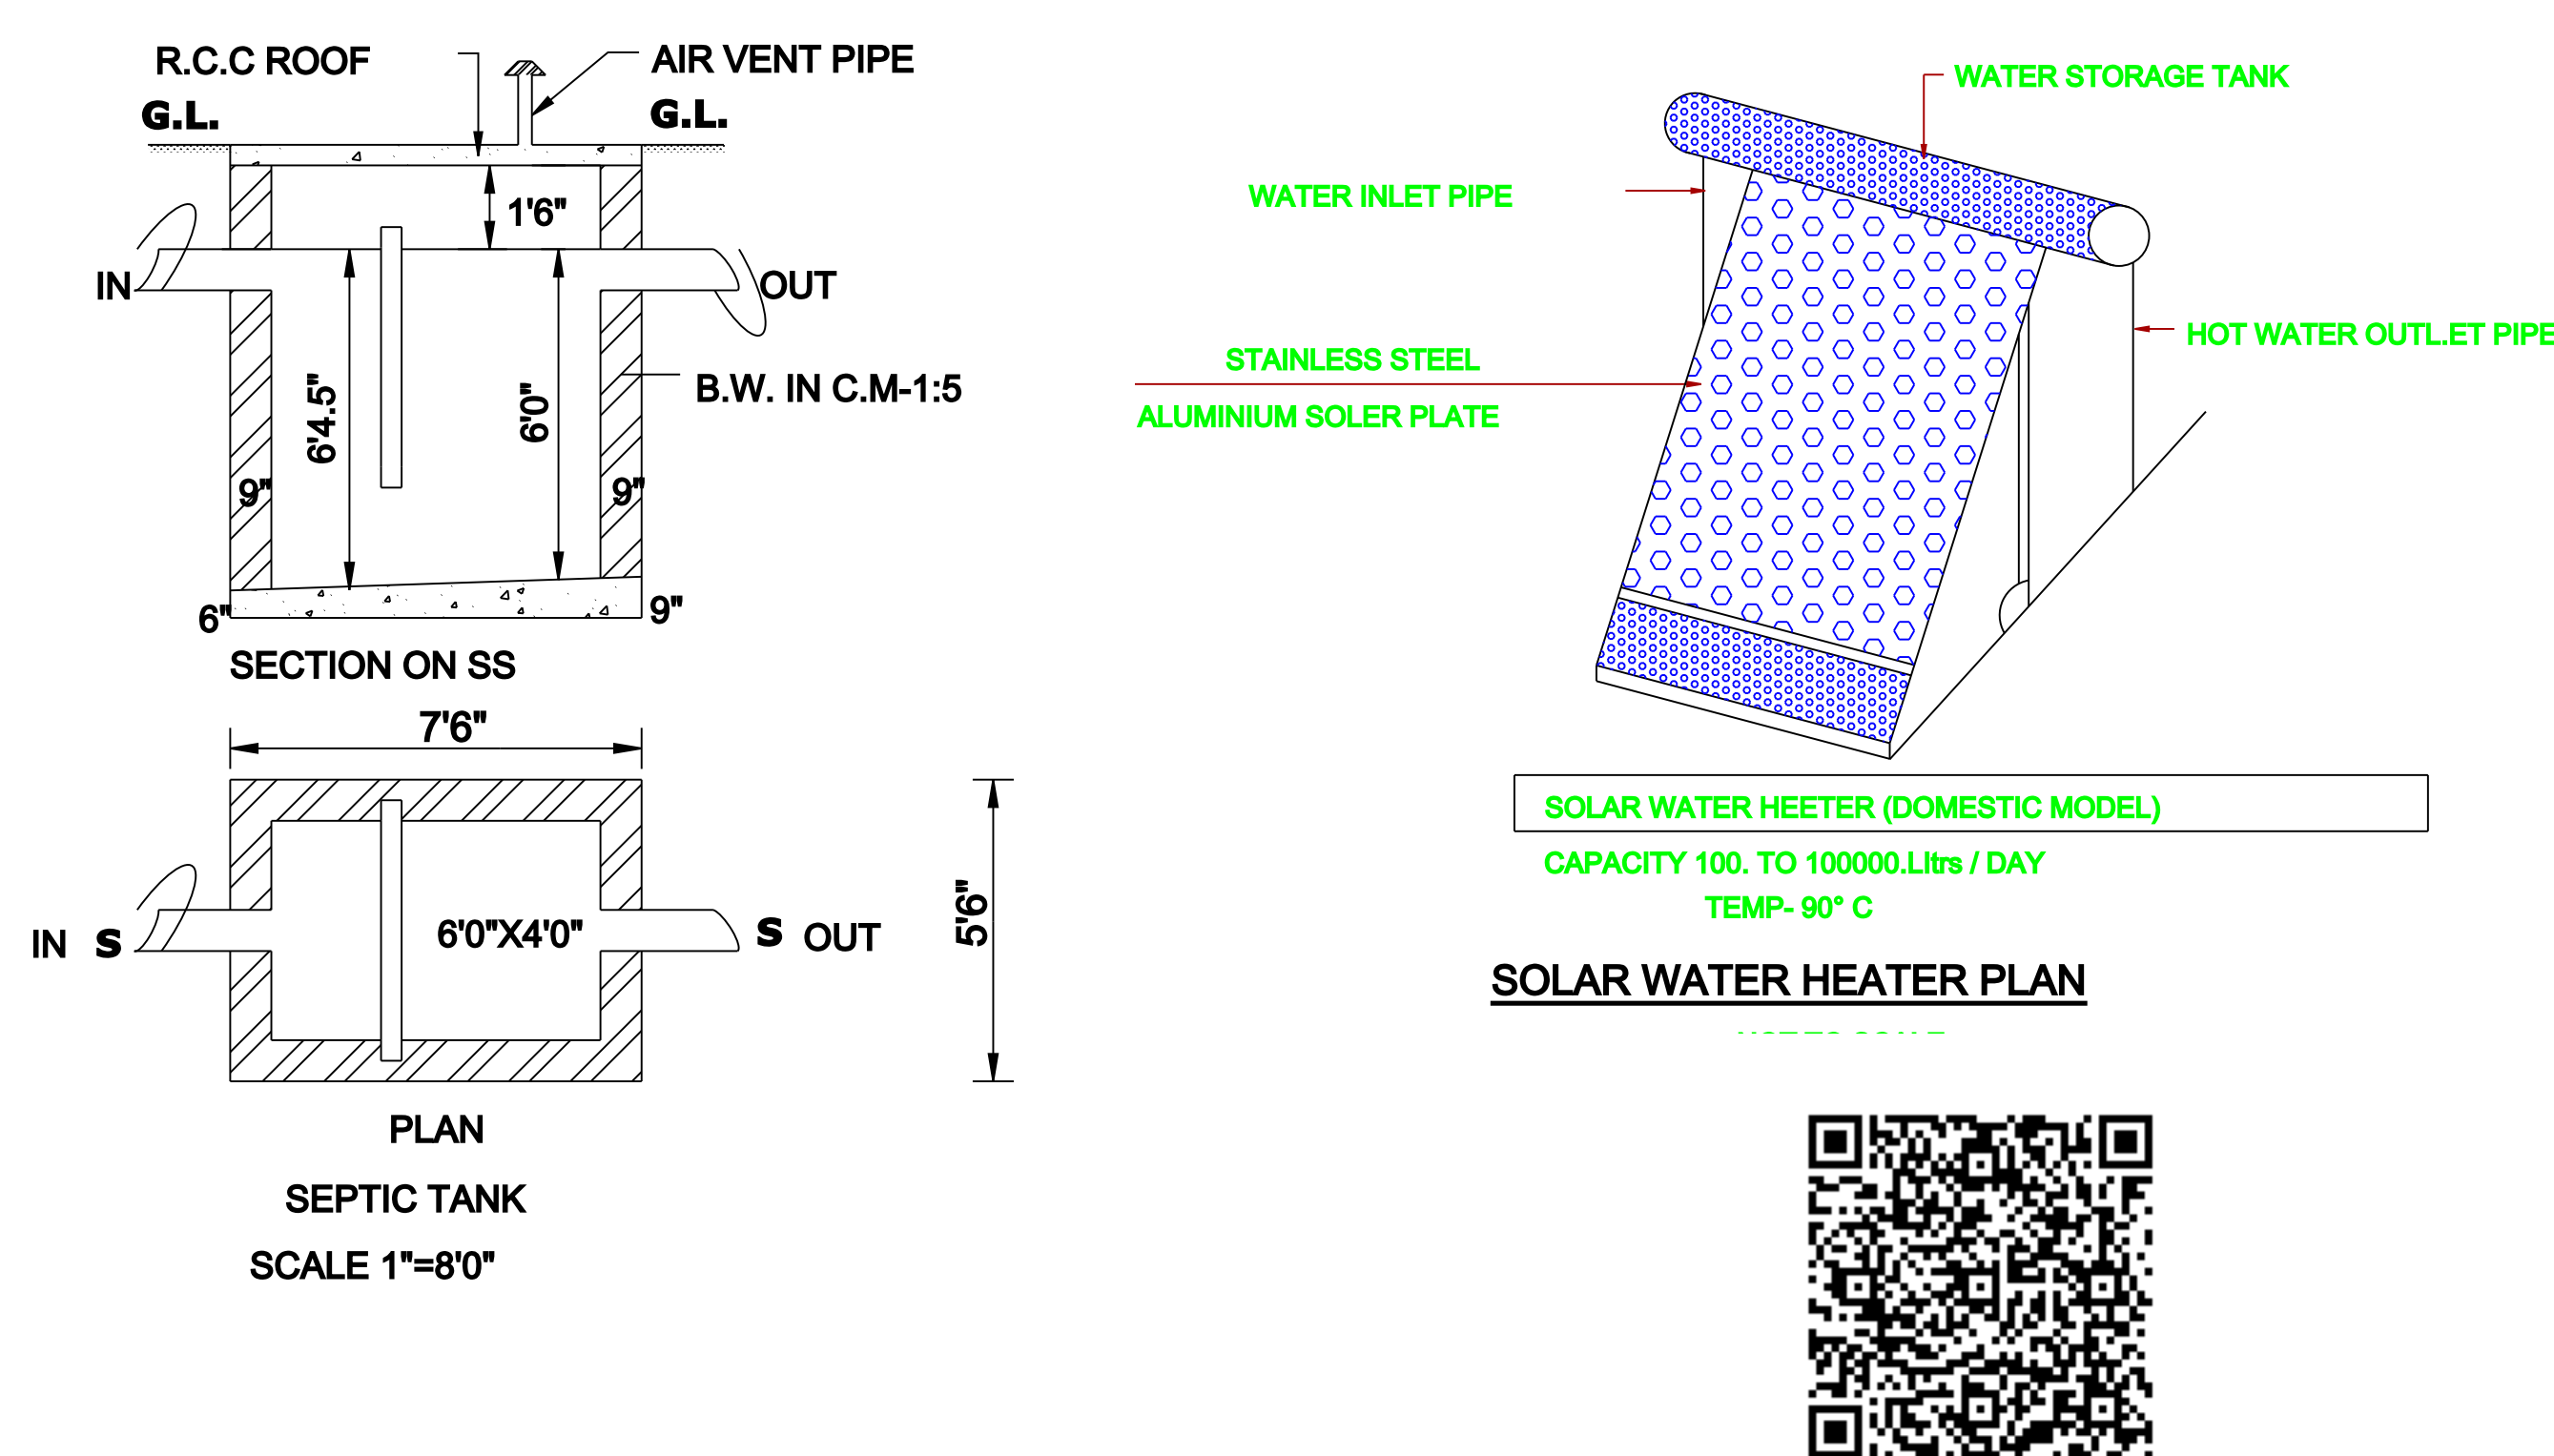
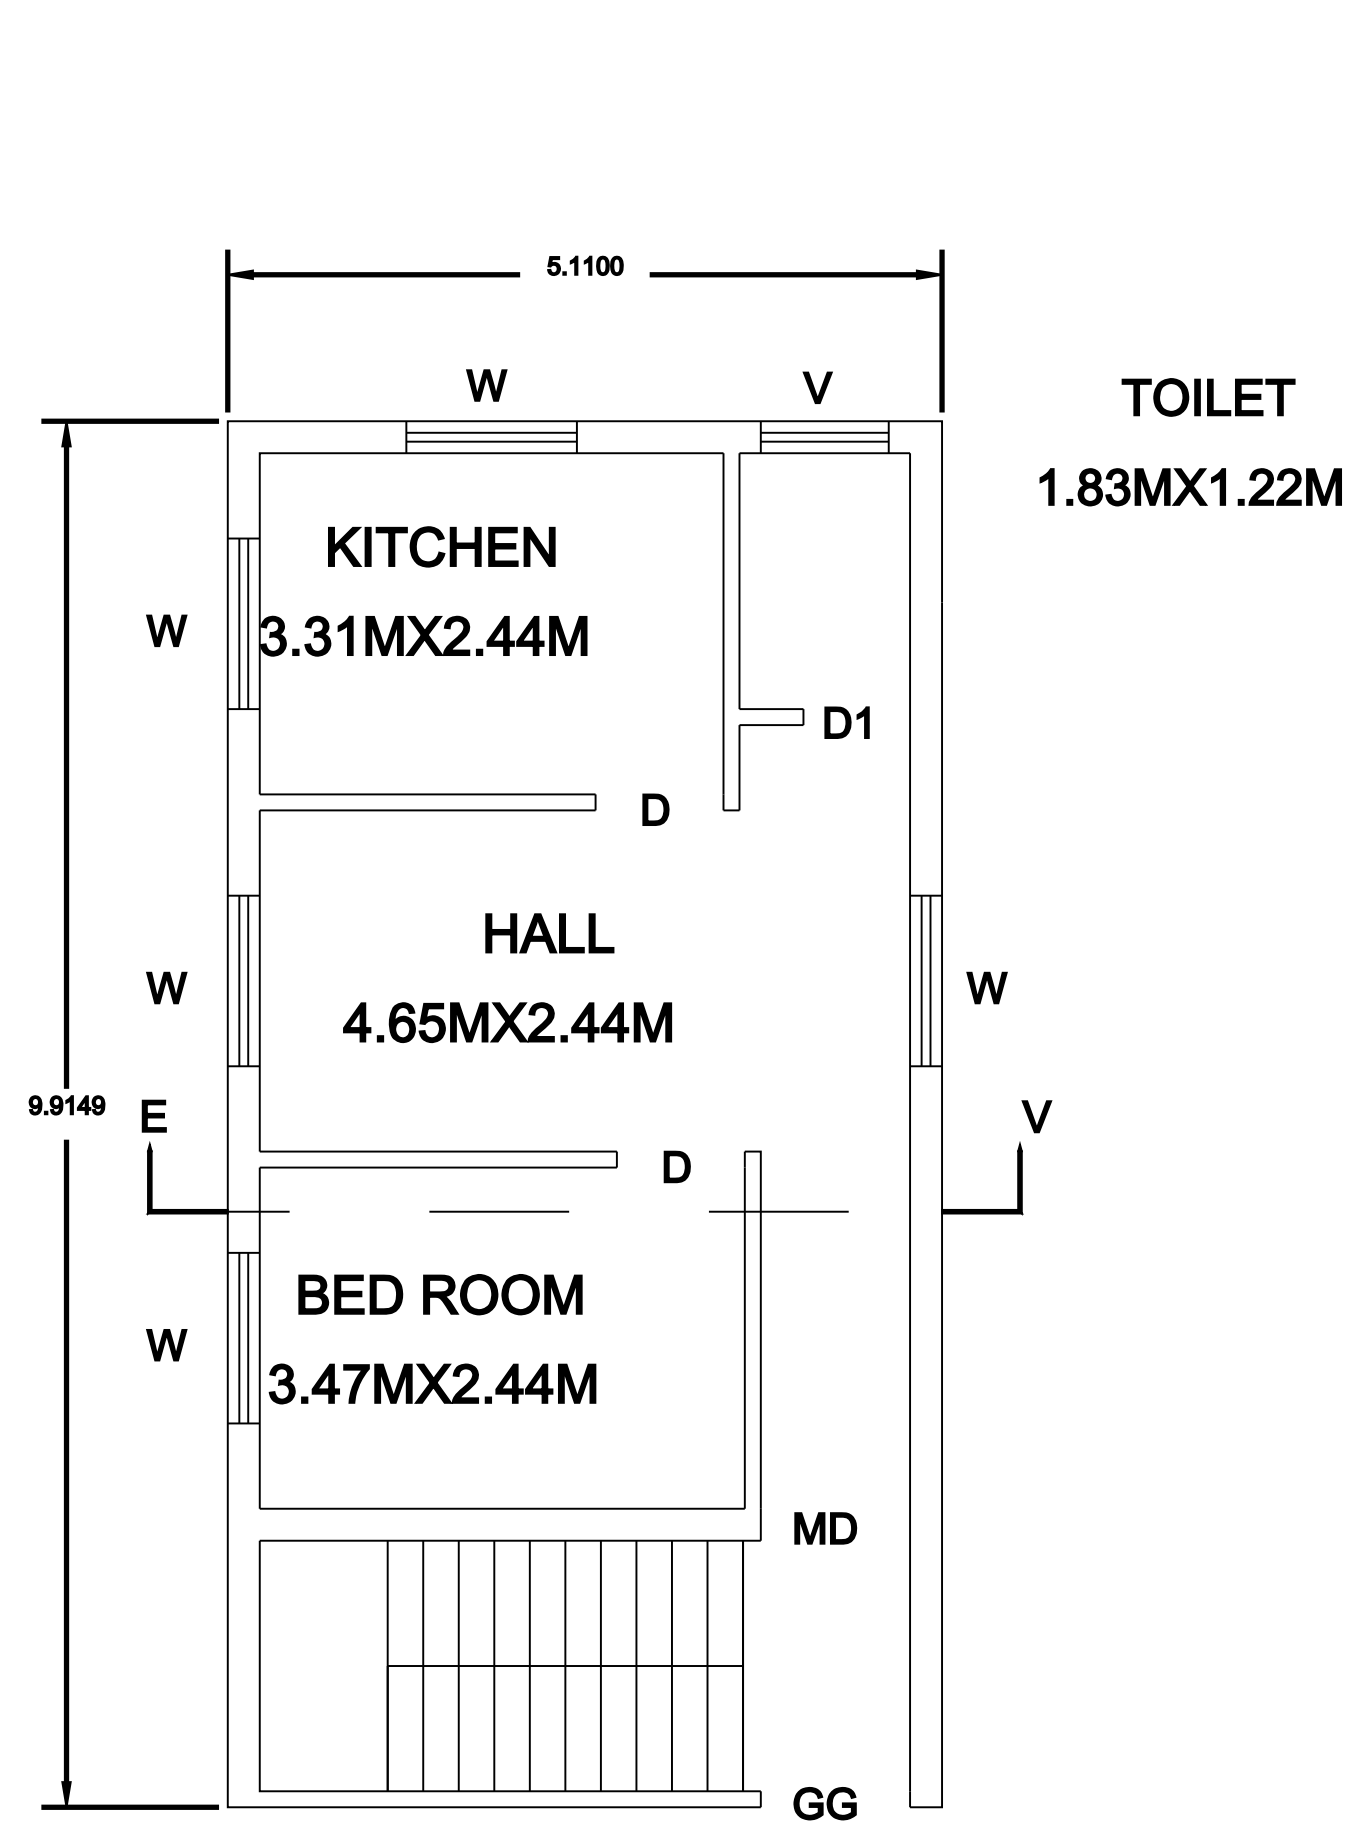
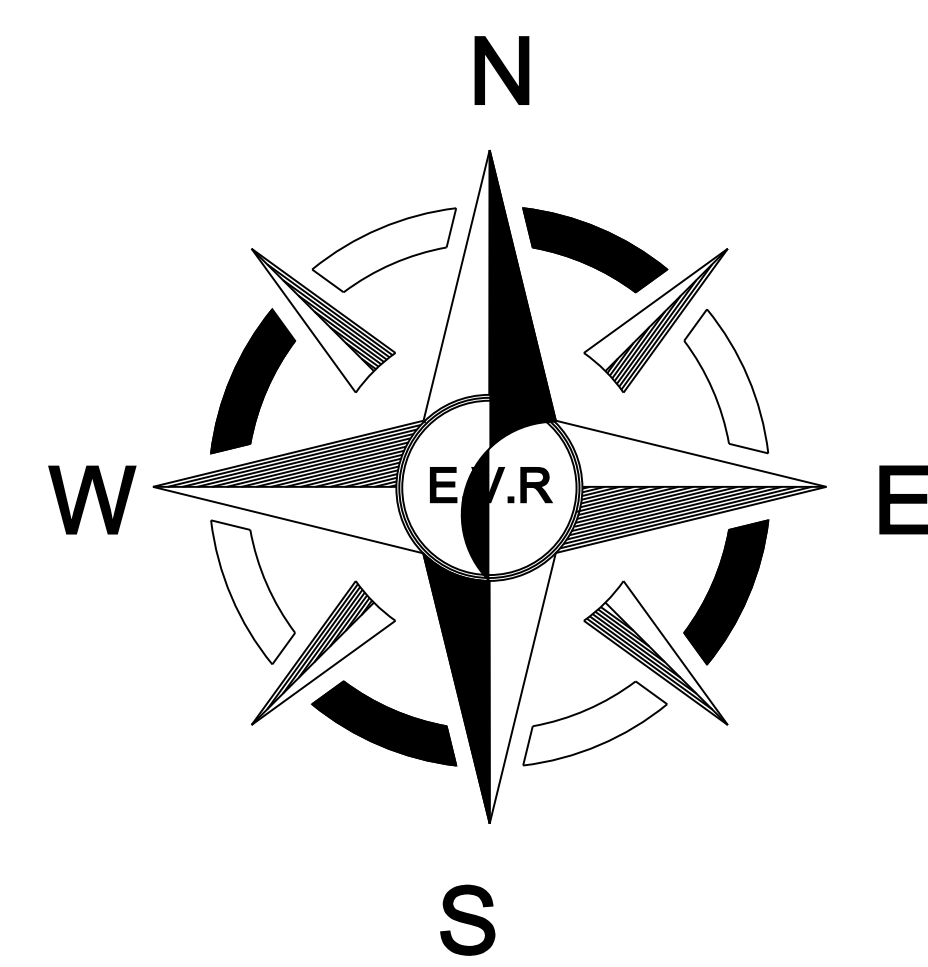


PLAN SHOWING THE PROPOSED CONSTRUCTION OF RCC ROOFED RESIDENTIAL BUILDING GROUND FLOOR IN
BYMASH NO: 1338, S.NO: 233/1B,233/1B1D, PATTa NO: 8382 (AS PER PATTa SUBDIVISION S.NO: 233/1B1D2) PLOT NO: 4
DOOR NO: 82/63, SIYON NAGAR LALATHOTTAM METTU STREET, KONERIKUPPAM, KANCHIPURAM TALUK AND DISTRICT.

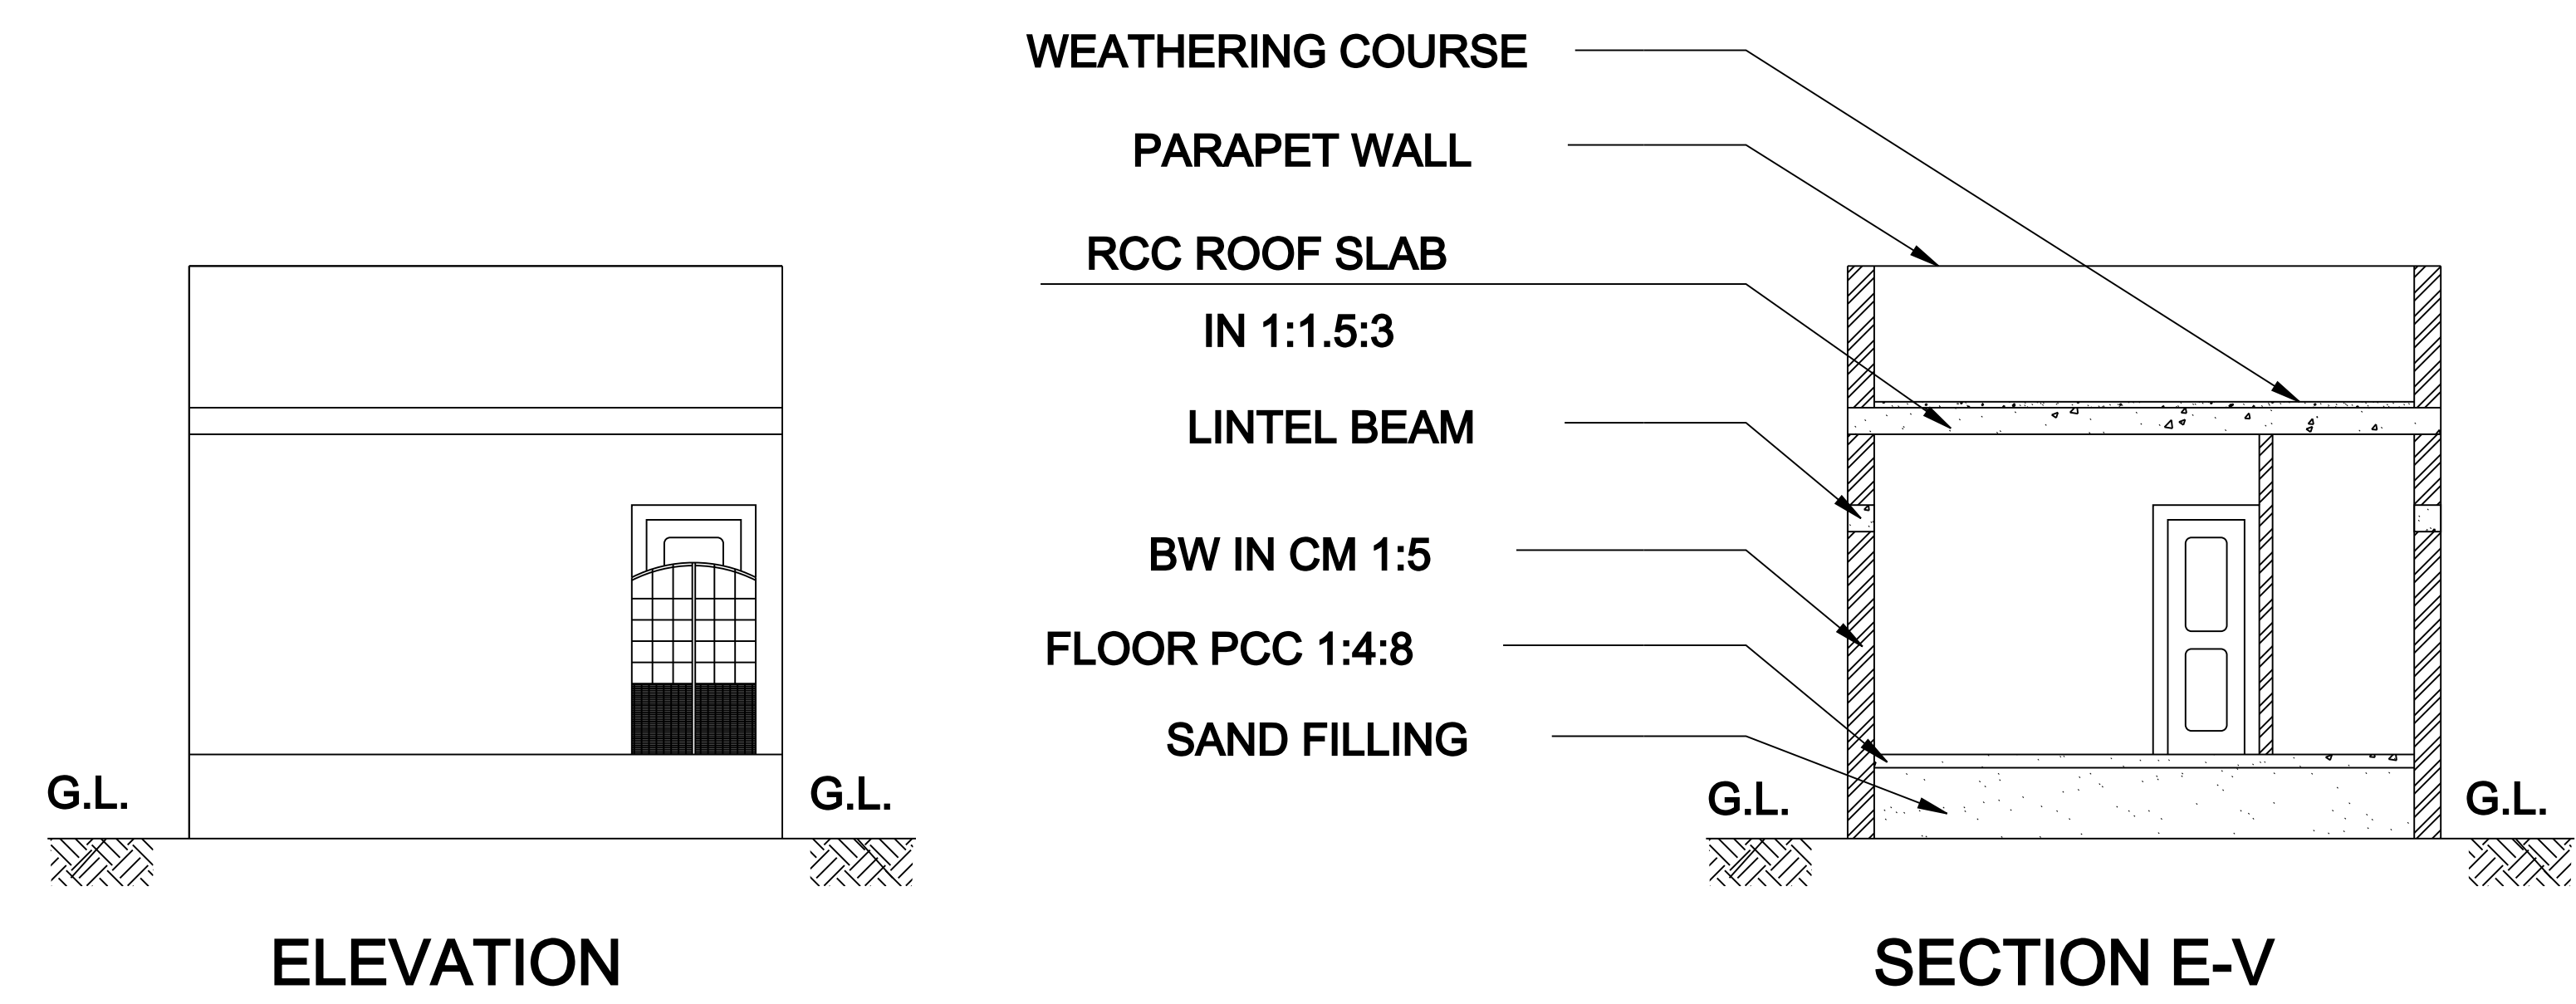

JOINERY DETAILS:

GRIL GATE	GG	3'6"x5'0"
MAIN DOOR	MD	4'0"x7'0"
DOOR	D	3'0"x7'0"
DOOR	D1	2'6"x7'0"
WINDOW	W	4'0"x4'0"
VENTILATOR	V	3'0"x2'0"

AREA PARTICULARS:

PLOT AREA - 750.00 SQ.FT (69.70SQ.M)
G.F AREA - 544.38 SQ.FT (50.59SQ.M)
OPEN AREA - 205.62 SQ.FT (19.11SQ.M)

LEGEND:

GRAND TOTAL = 50.59Sq.m
FLOOR SPACE INDEX = 1.38
PLOT COVERAGE = 72.58%

NOTE:

PLOT BOUNDARY	
PRO. RCC ROOFED BUILDING	
EXISTING ROAD	

OWNER SIGNATURE:

ENGINEER SIGN: