



PLAN SHOWING THE PROPOSED CONSTRUCTION OF GROUND FLOOR RESIDENTIAL BUILDING [2 - DWELLING UNITS] IN OLD S.NO. 115/2B,
AS PER PATTAN NEW S.NO. 115/24 [PATTAN NO. 1205] @ PLOT NO. 36, PARTHASARATHY NAGAR ANNEXE OF ALAGOOR VILLAGE,
SRIPERUMBUDUR TALUK, KANCHEEPURAM DISTRICT,


NOTE : DTCP APPROVED LAYOUT NO. 528(R)/2018

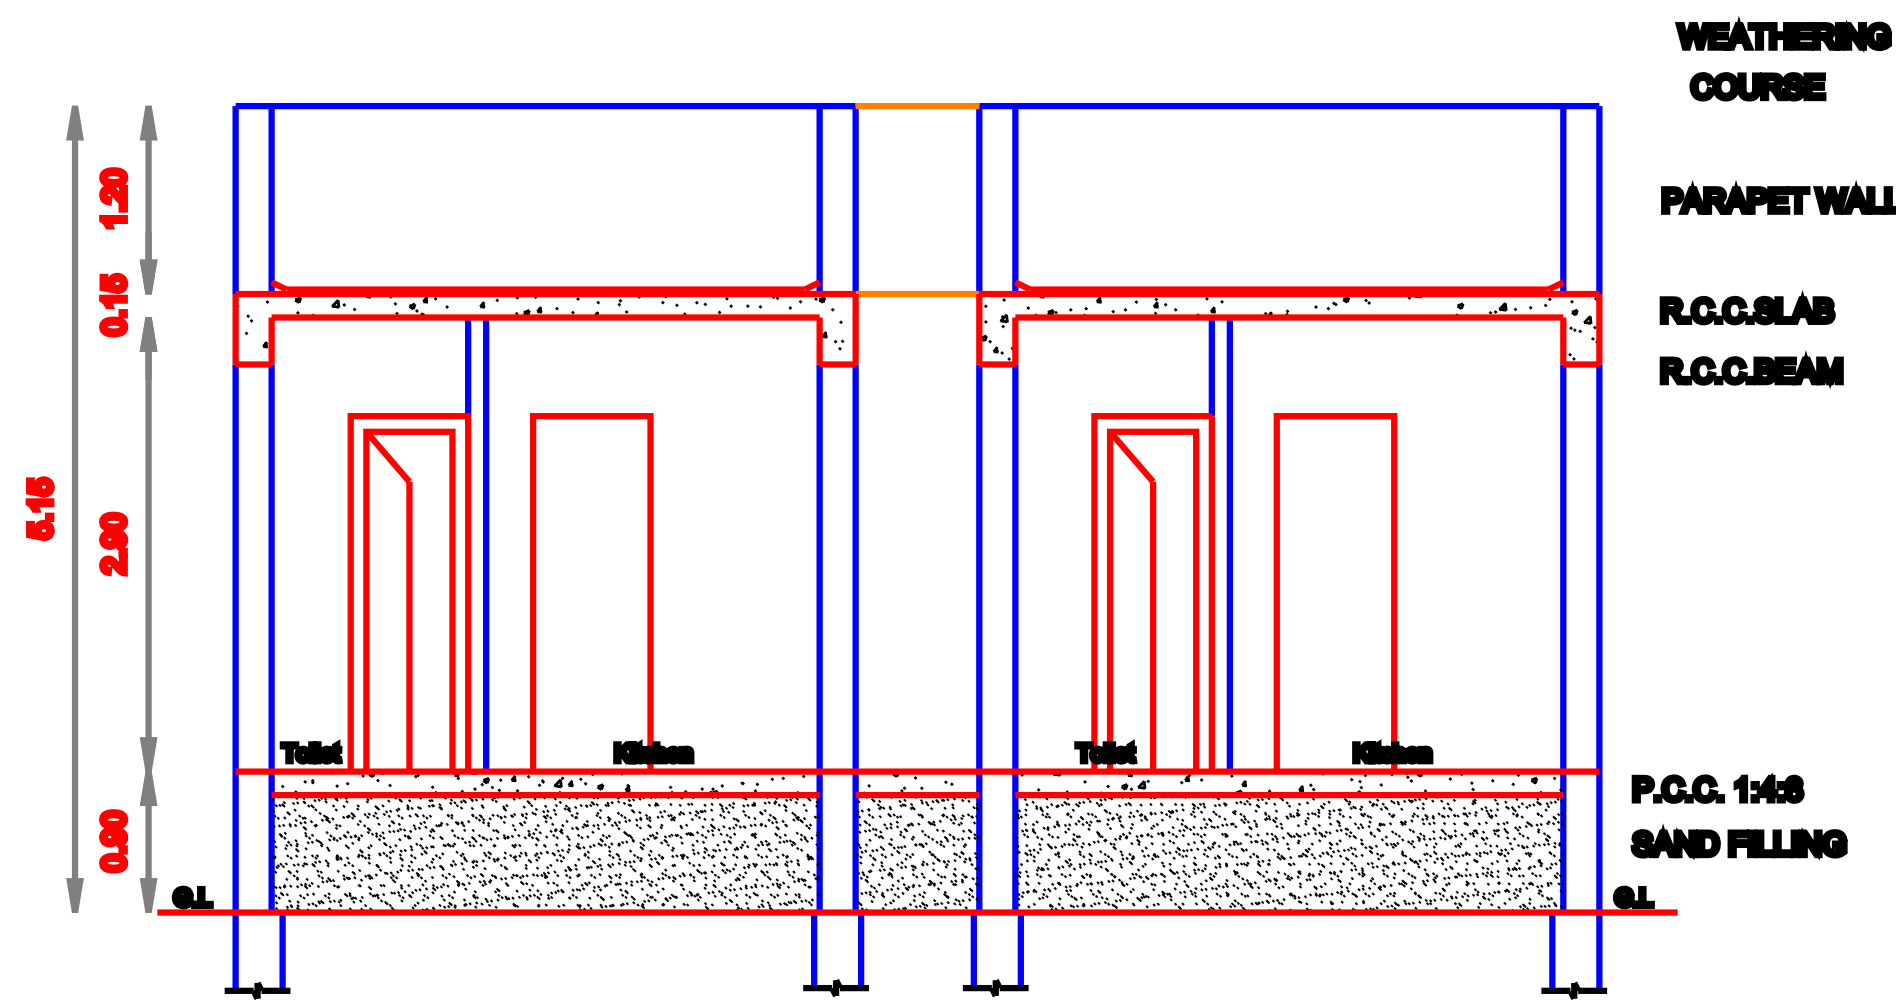

WEATHERING COURSE
PARAPET WALL
R.C.C.SLAB
R.C.C.BEAM
P.C.C. 1:4:8
SAND FILLING

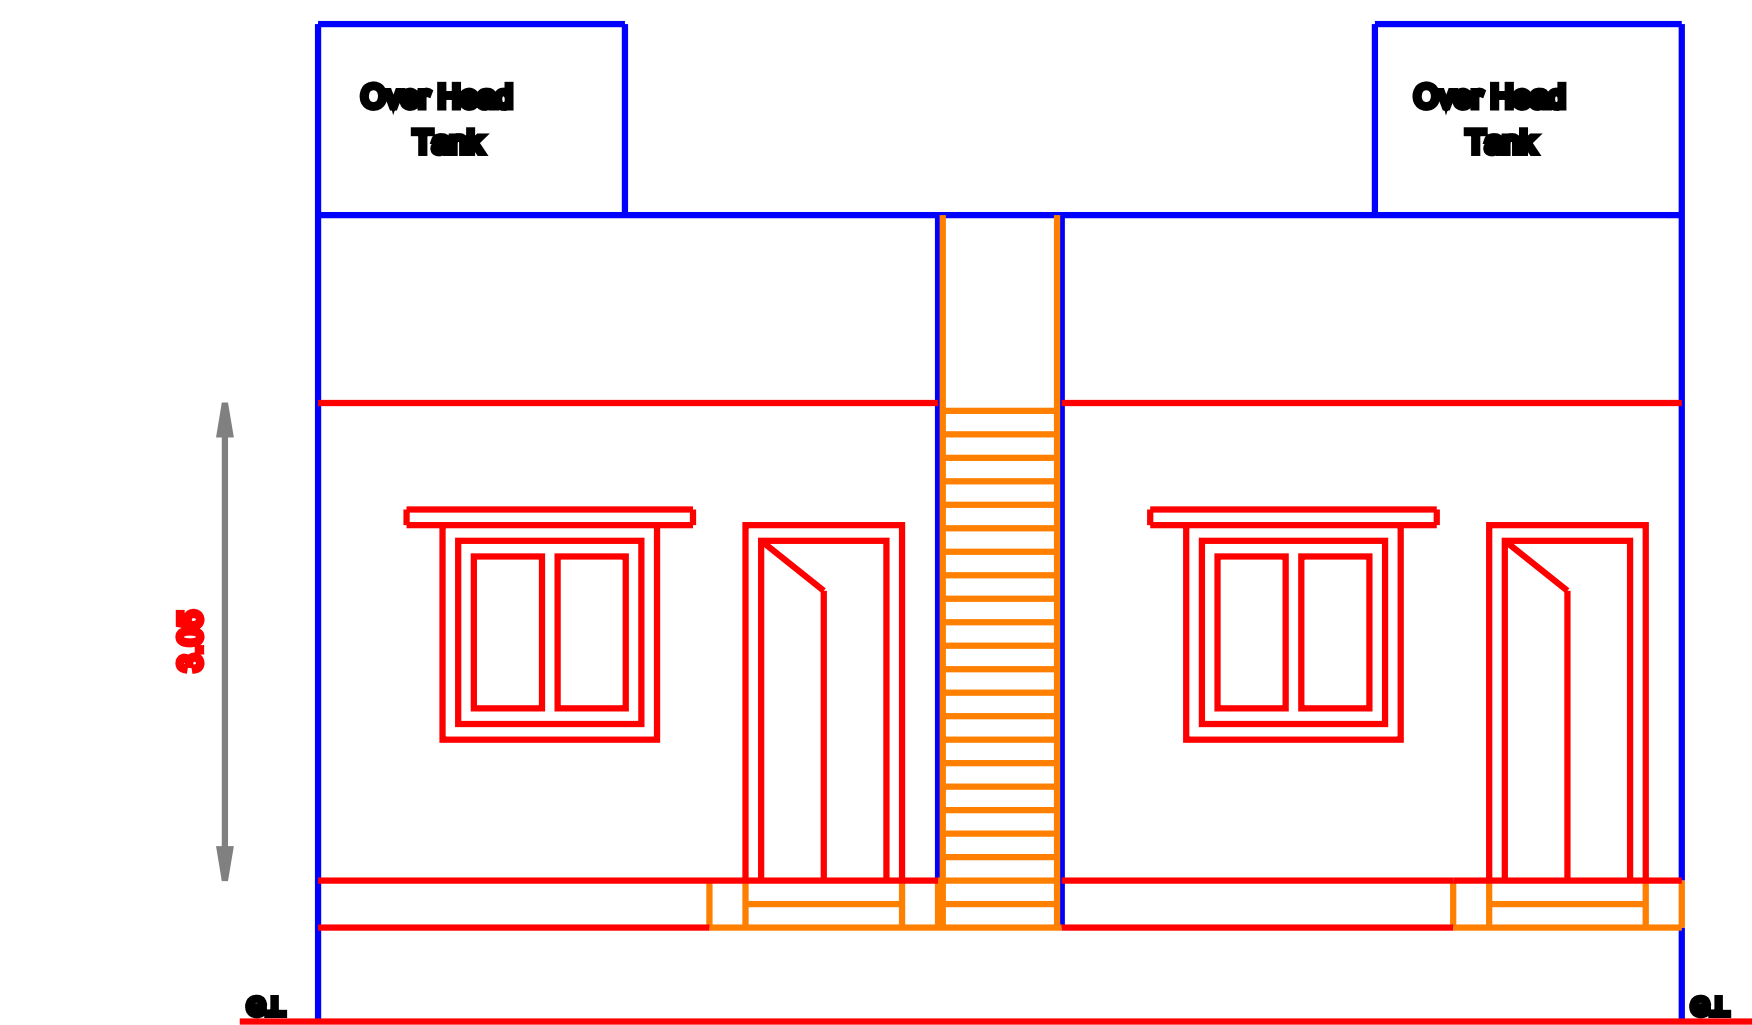


PLAN OF FOOTING

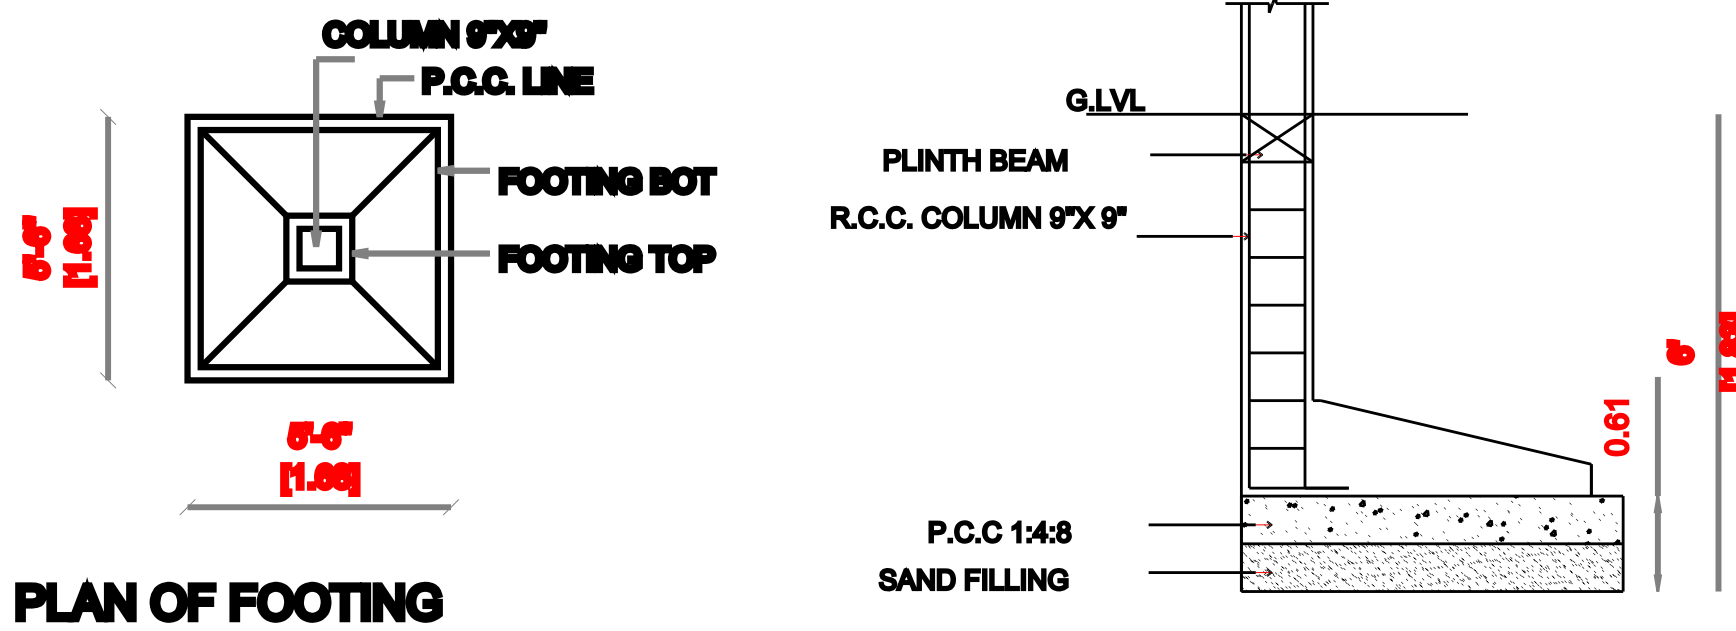


END FOOTING DETAILS


PLAN OF FOOTING

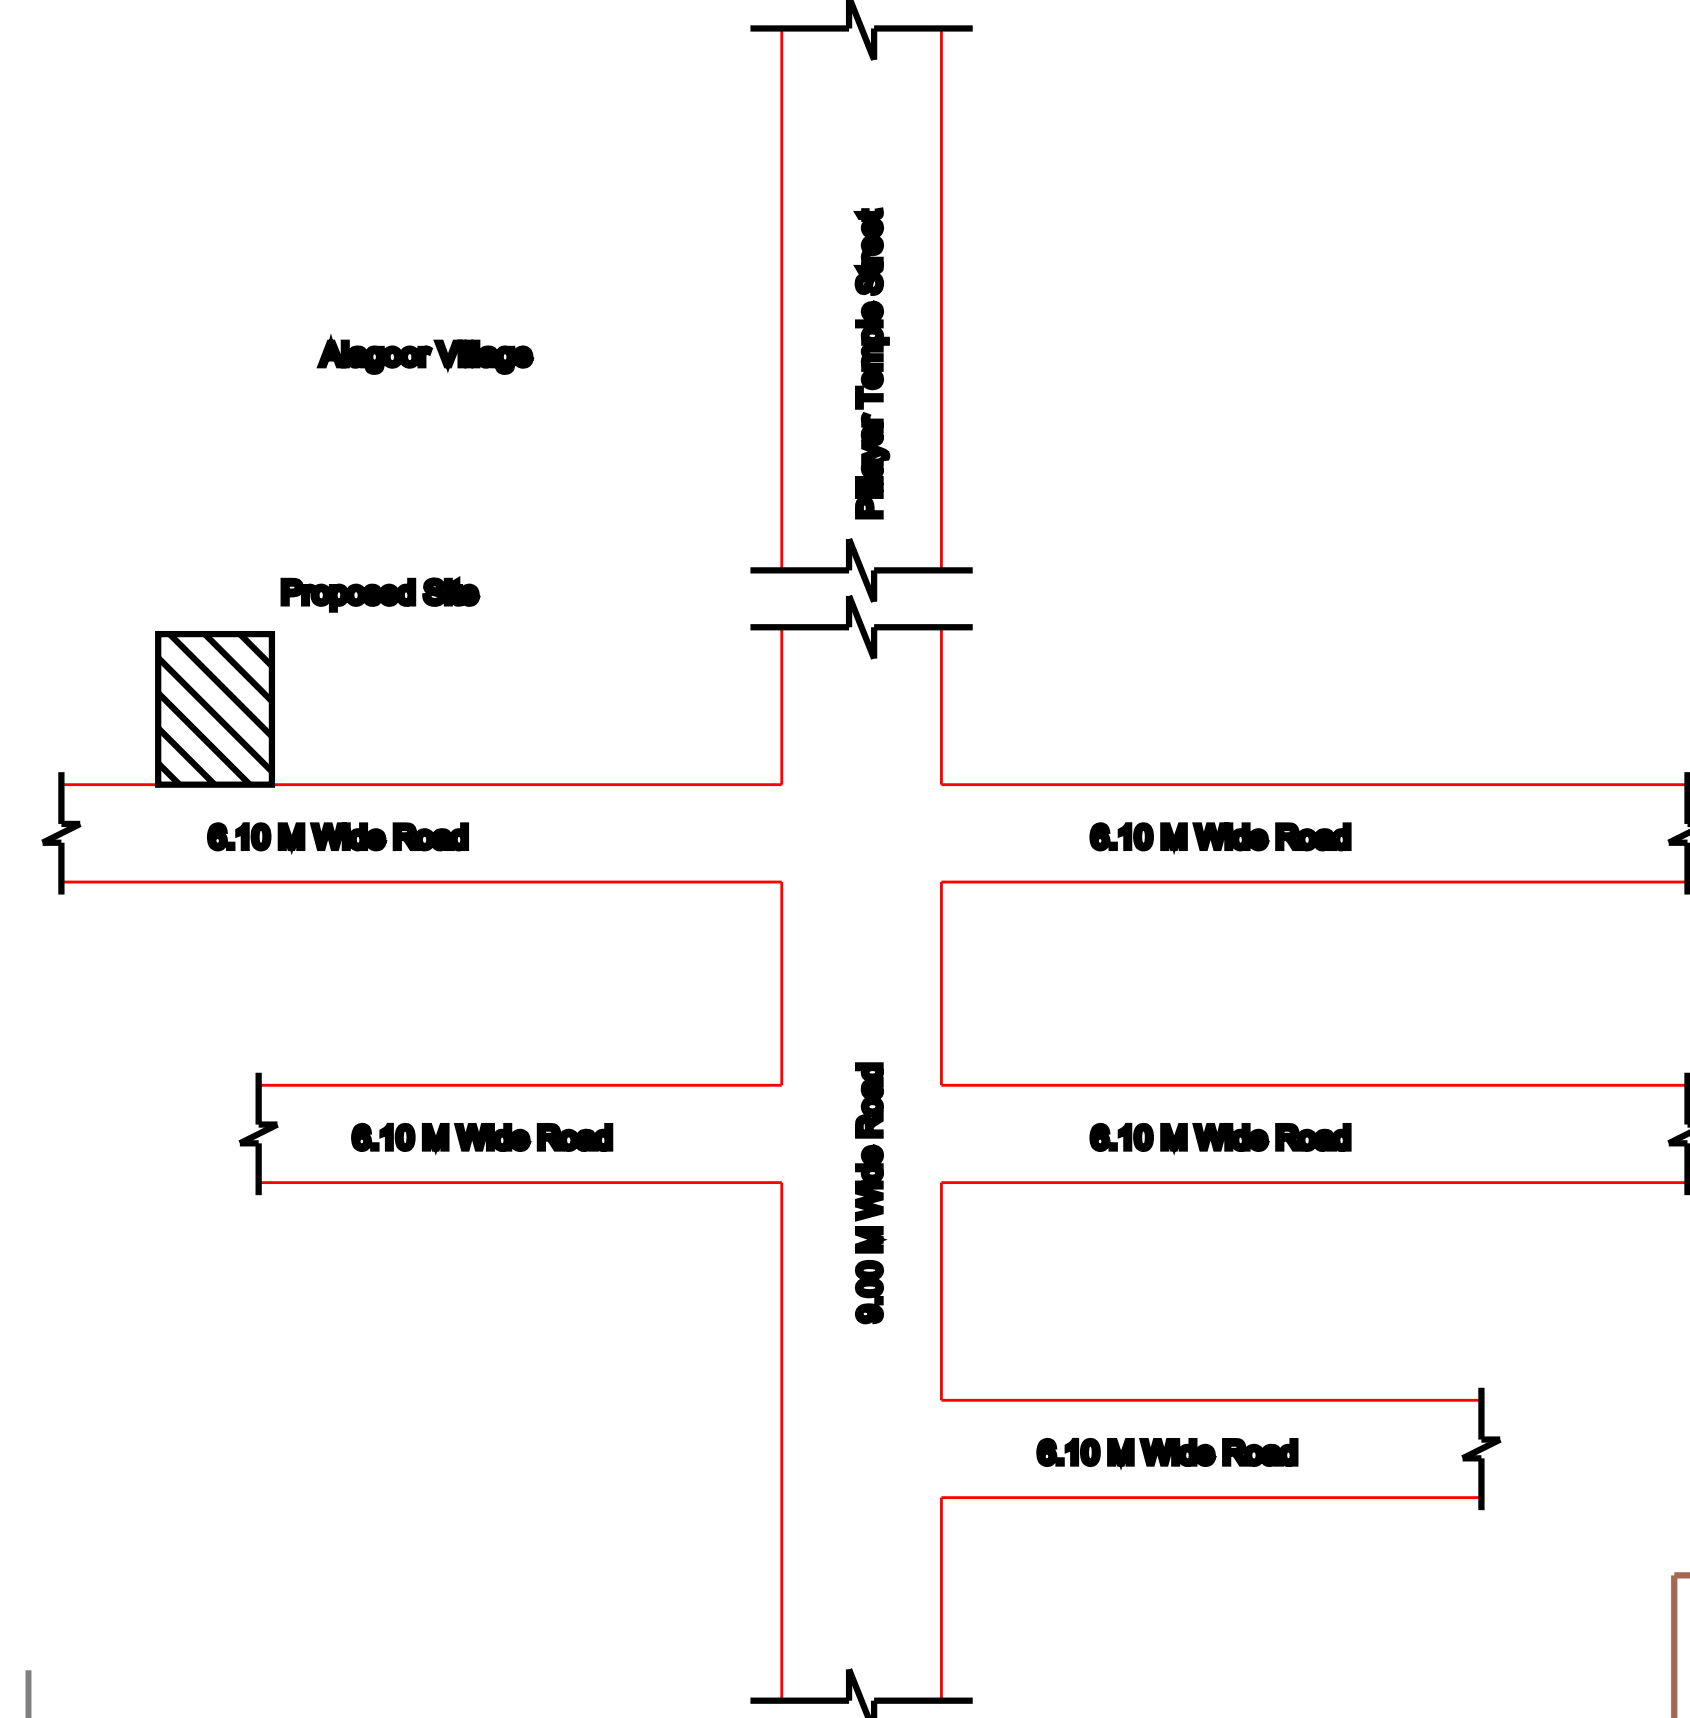

KEY PLAN

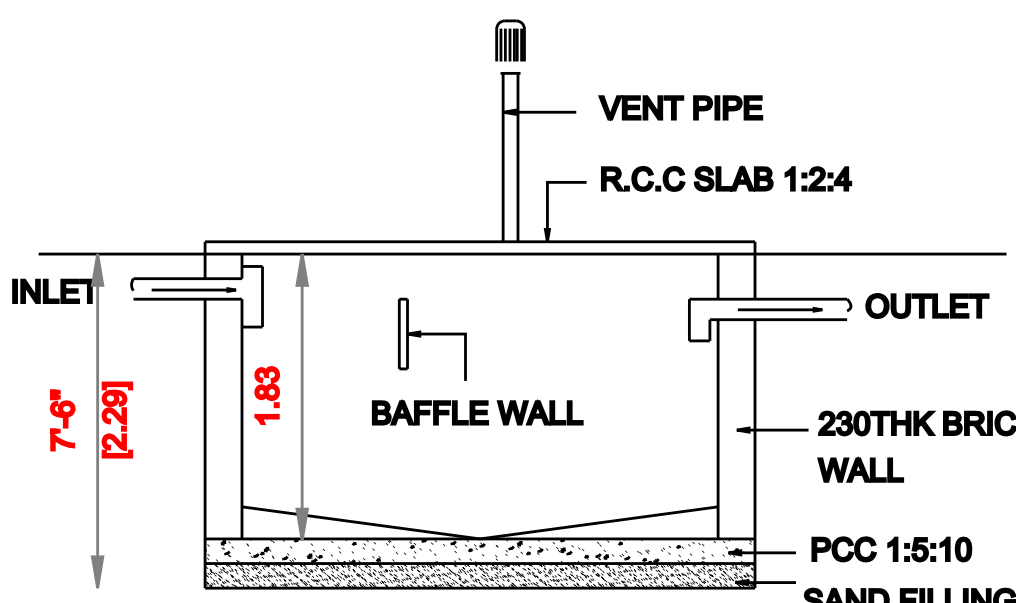


SECTION OF SEPTIC TANK

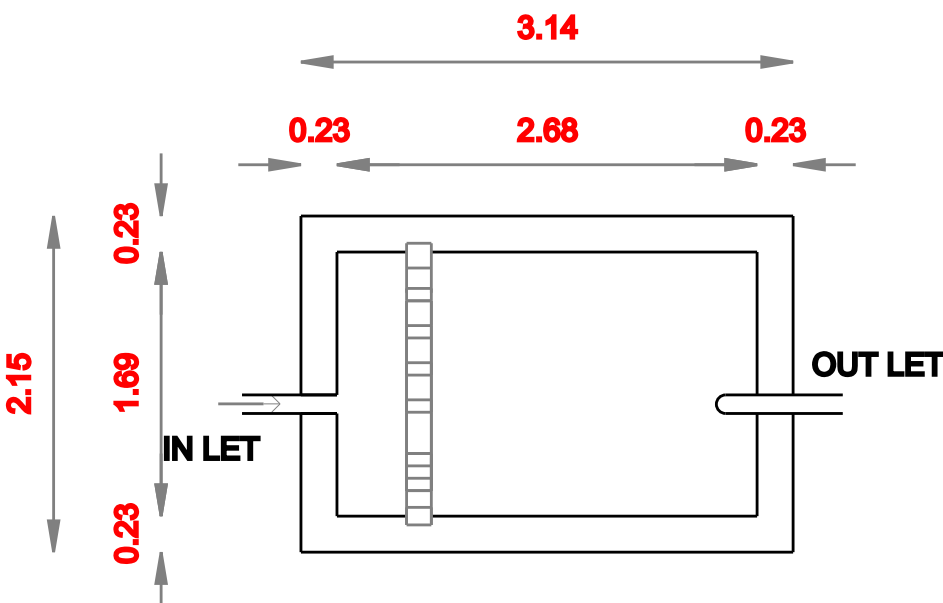


PLAN OF SEPTIC TANK


CAPACITY - 8000 LITRES

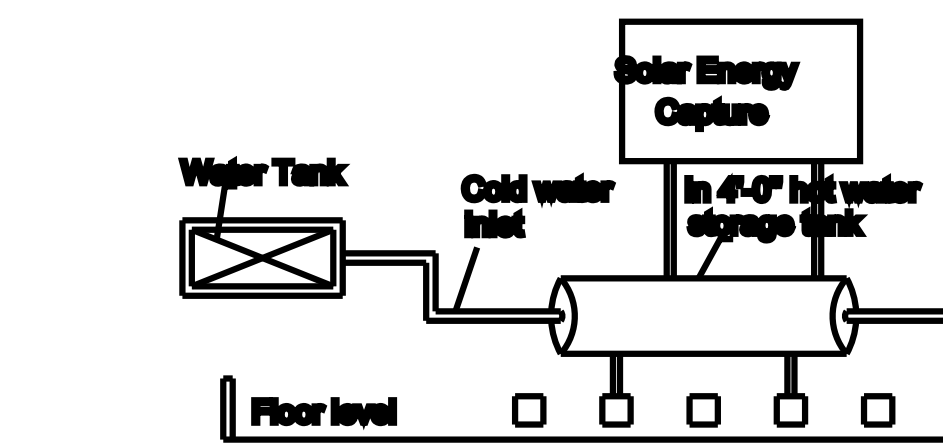





SOLAR HOT WATER SYSTEM DETAIL

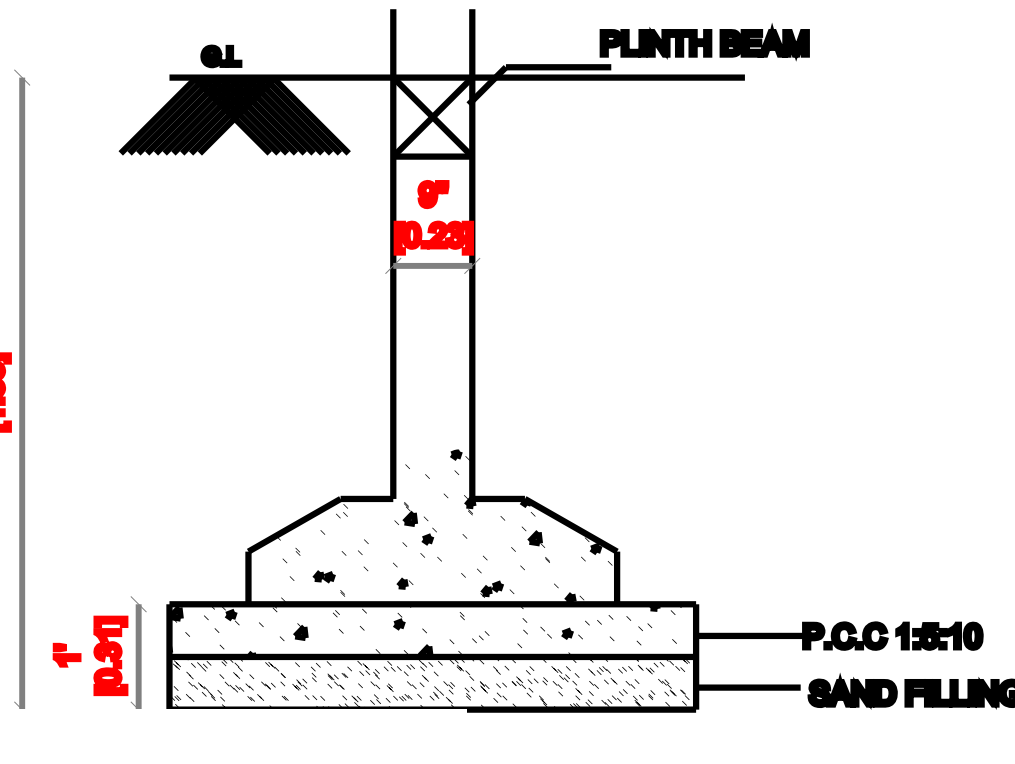

ELEVATION OF COMPOUND WALL

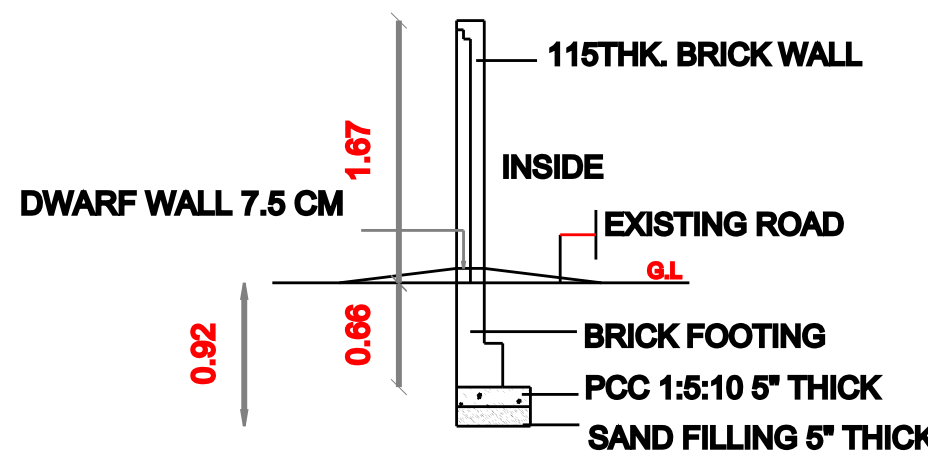


SECTION OF COMPOUND WALL

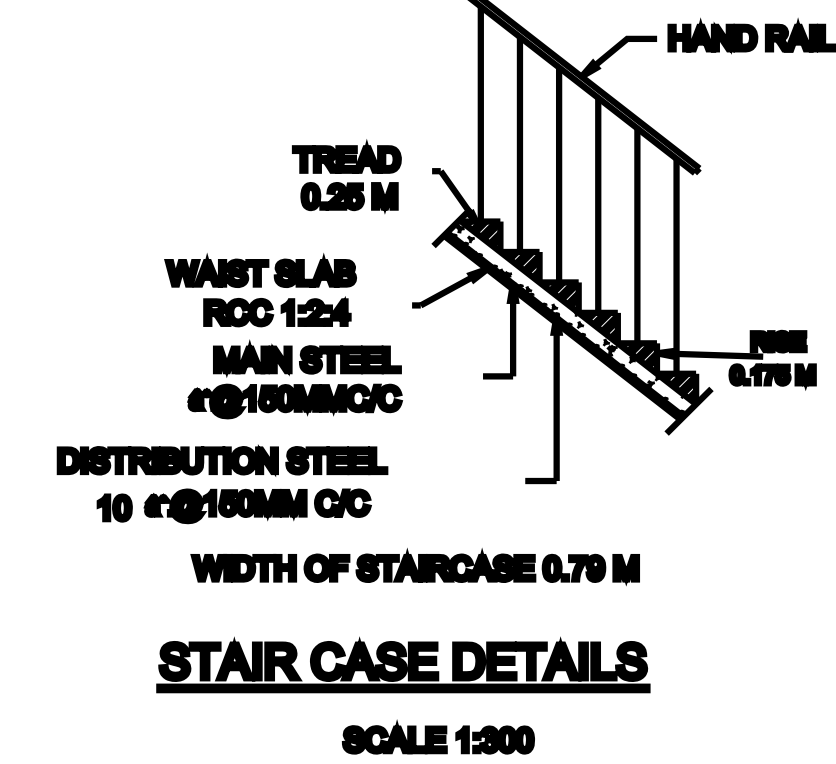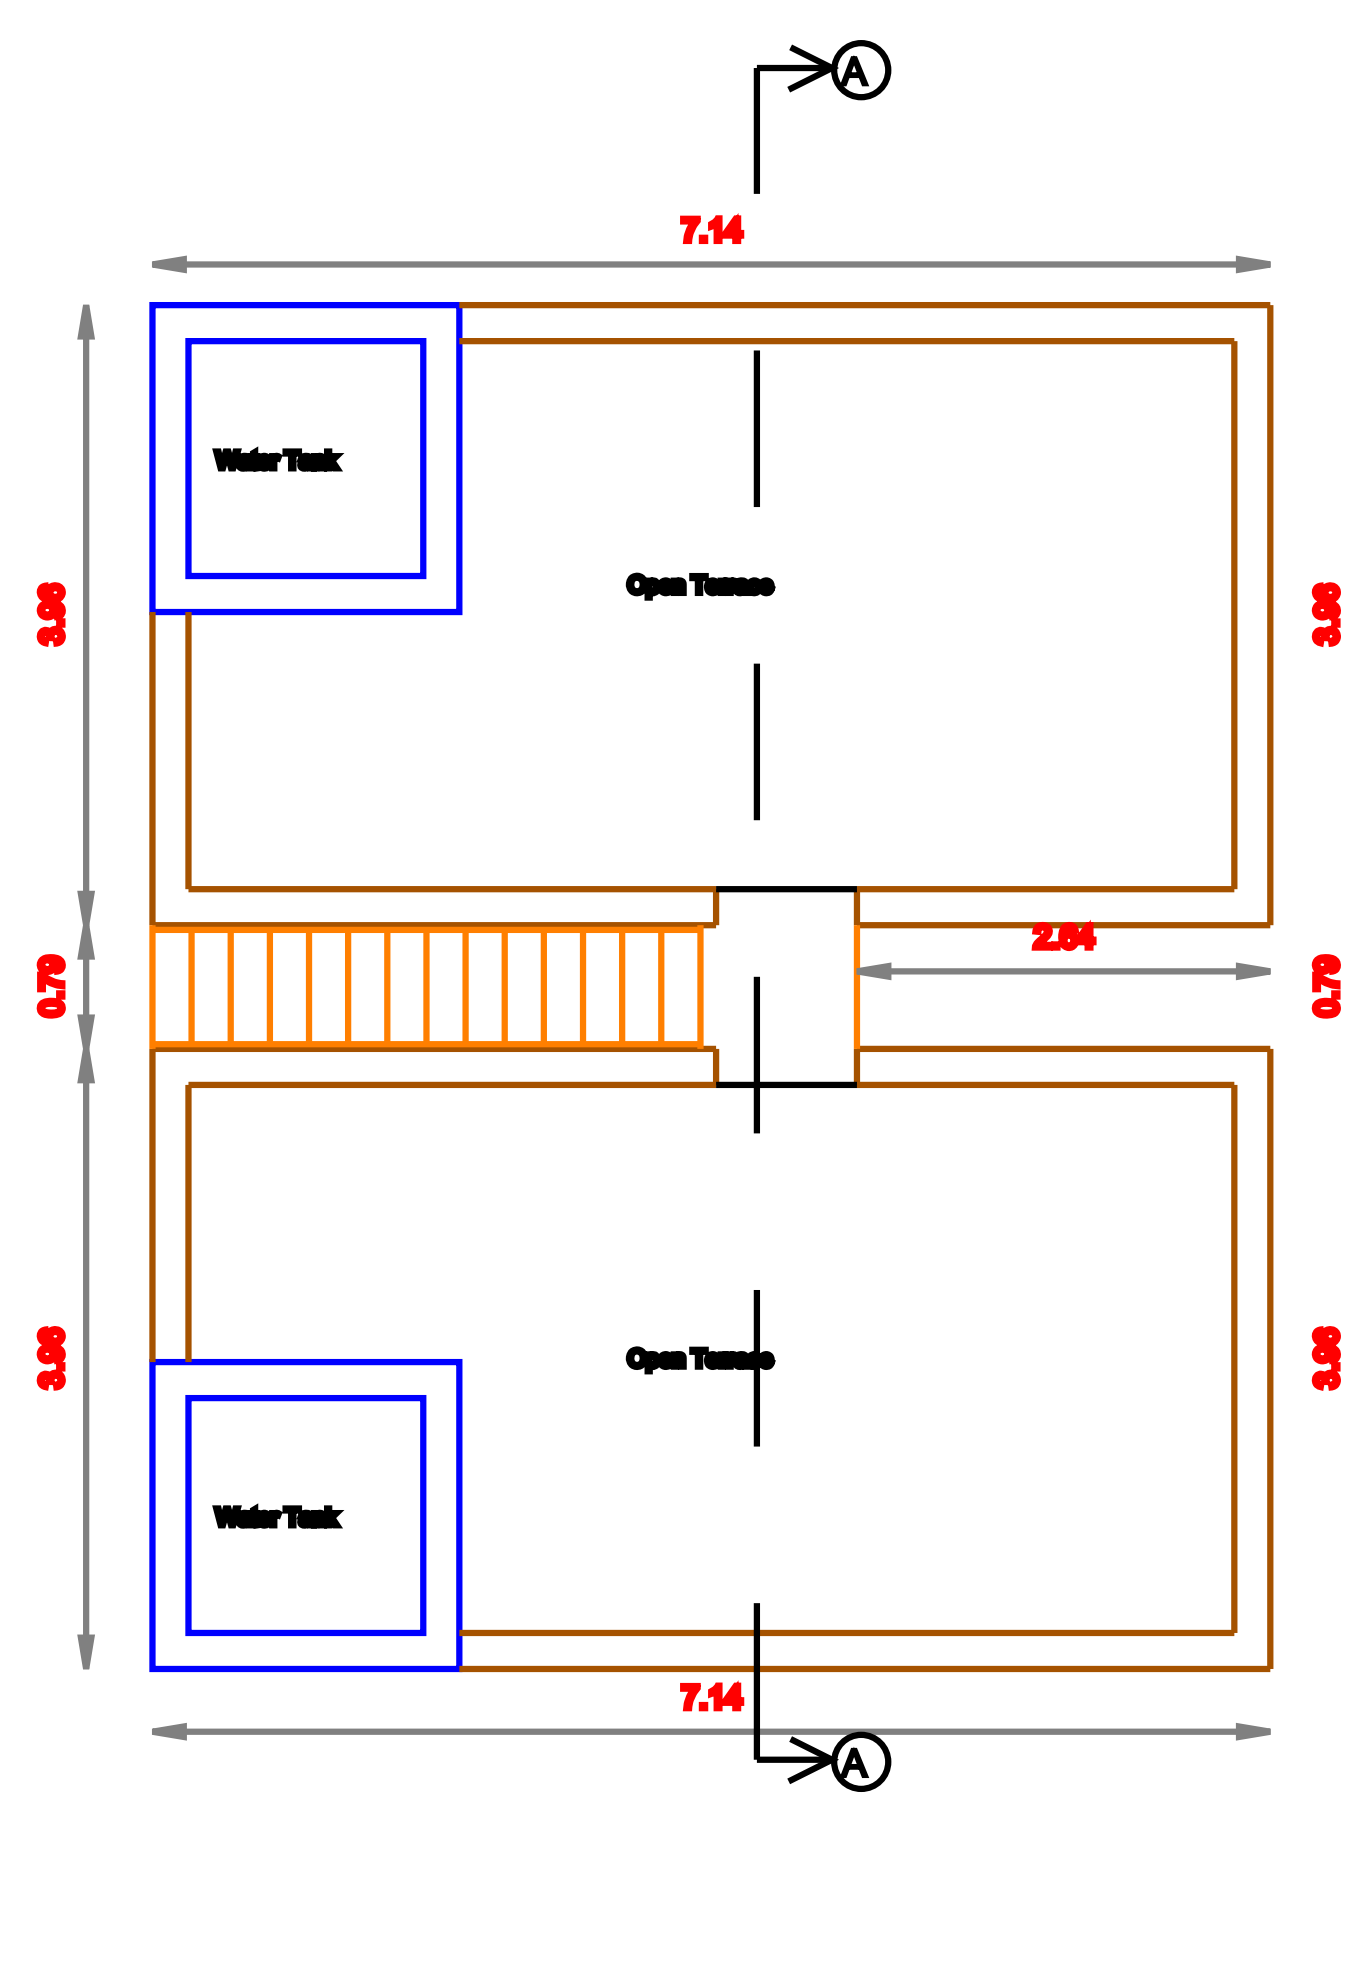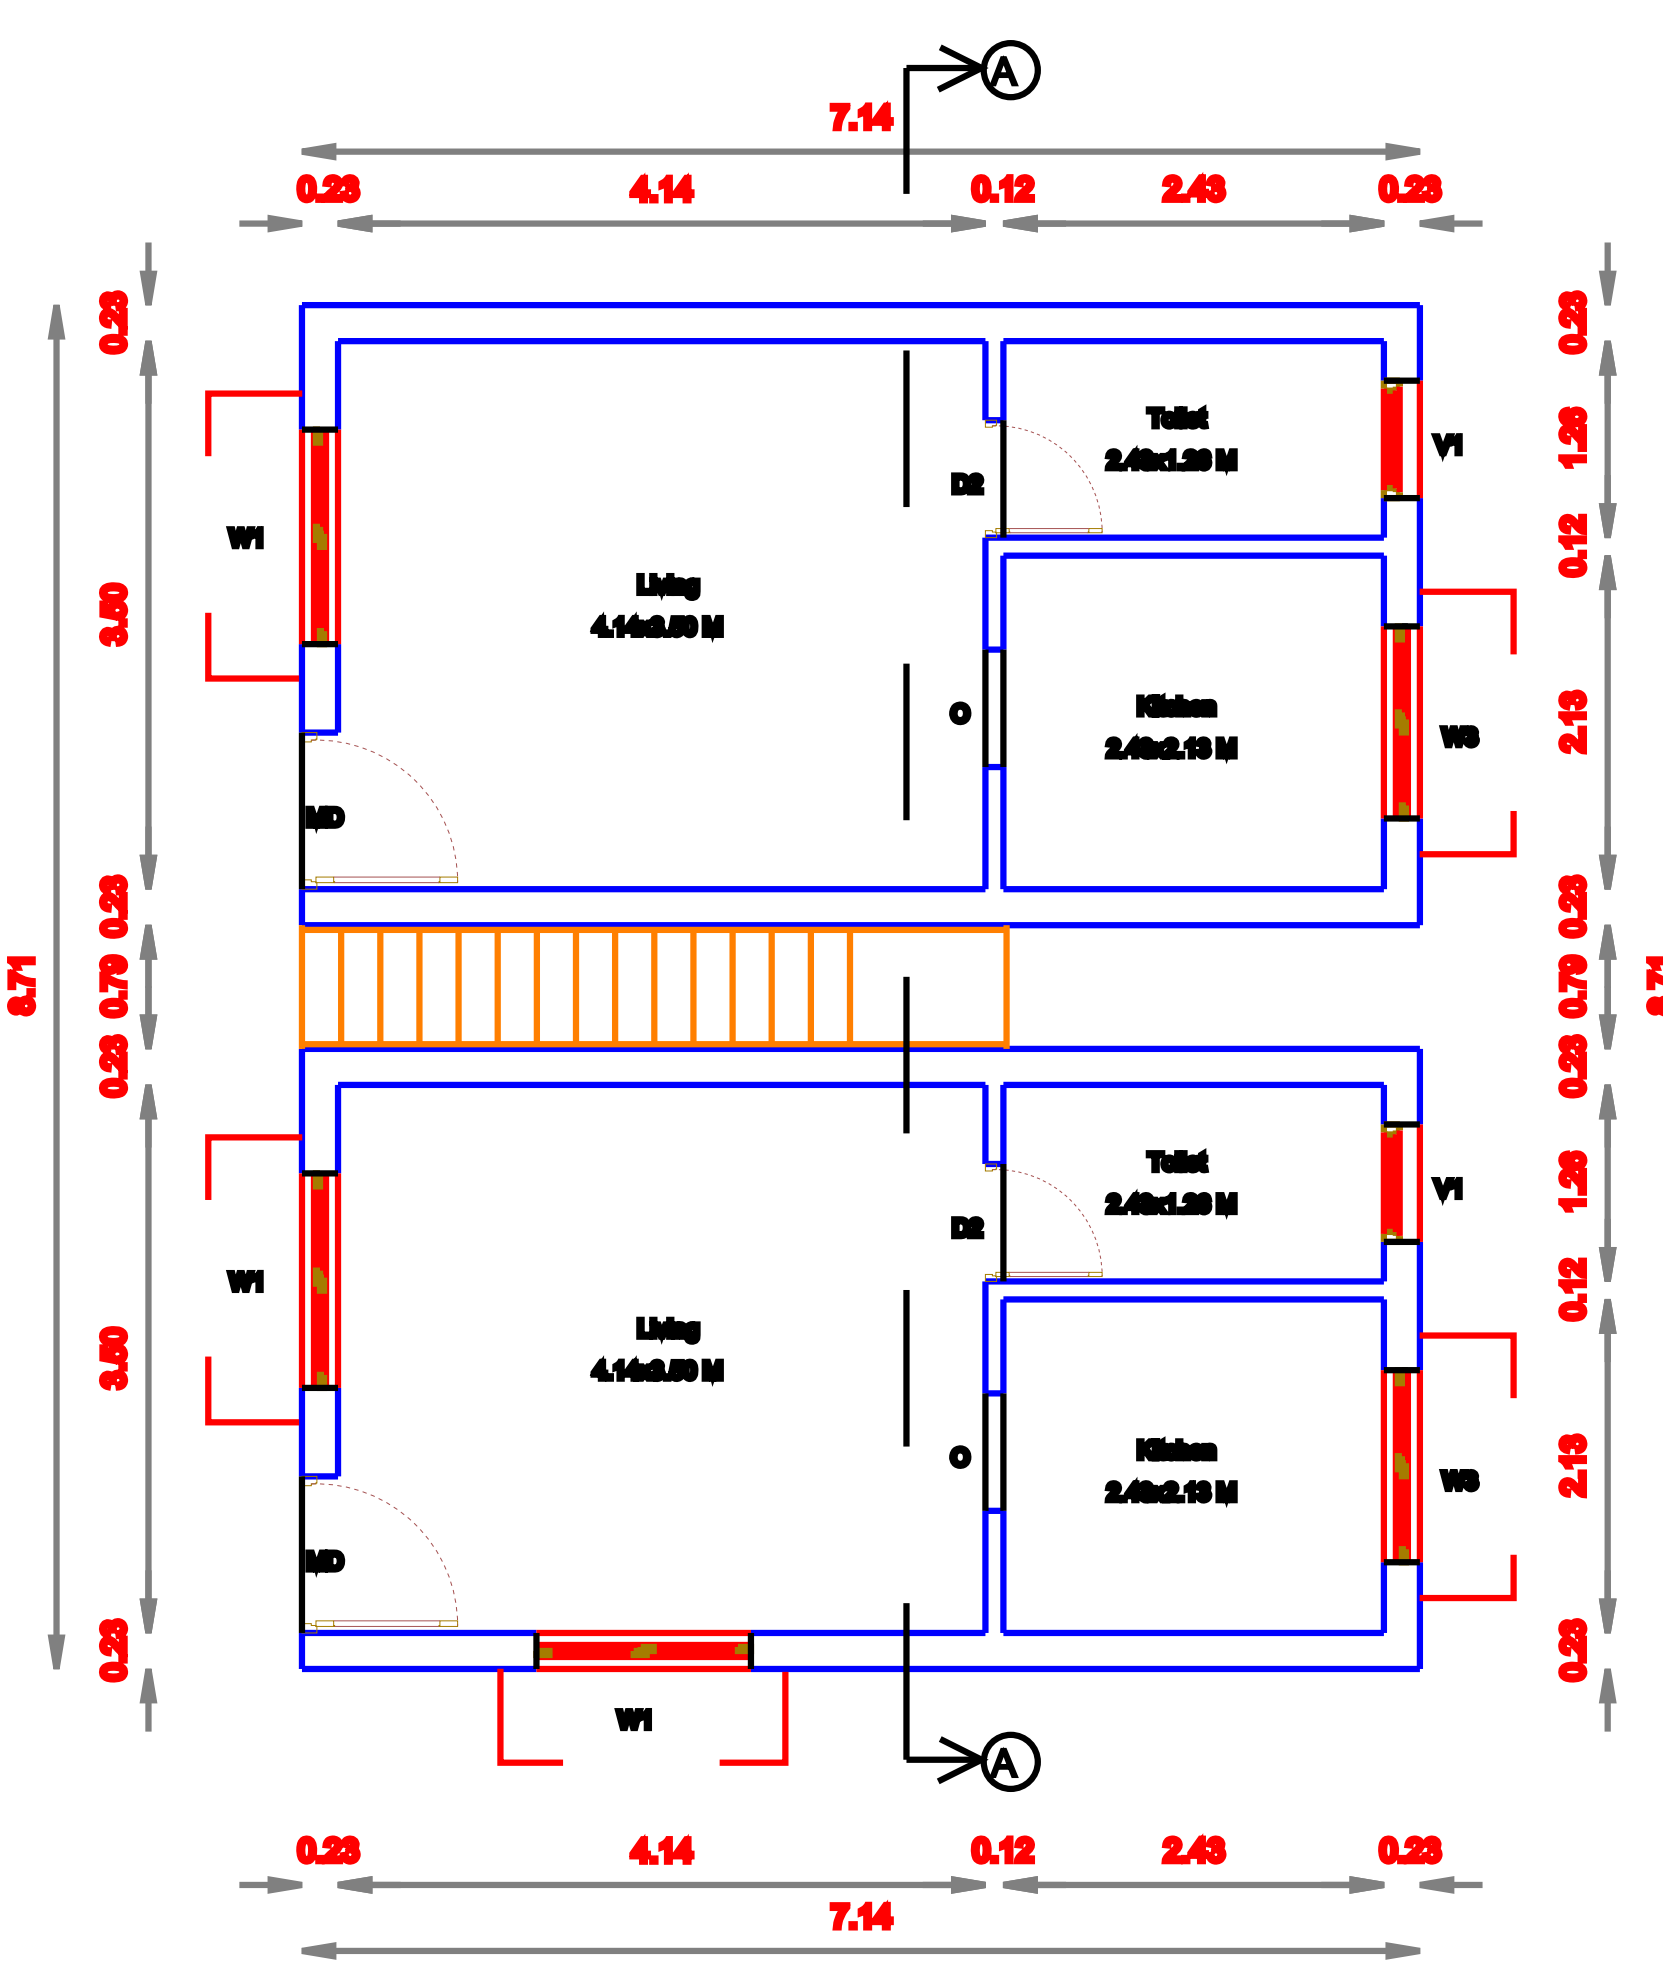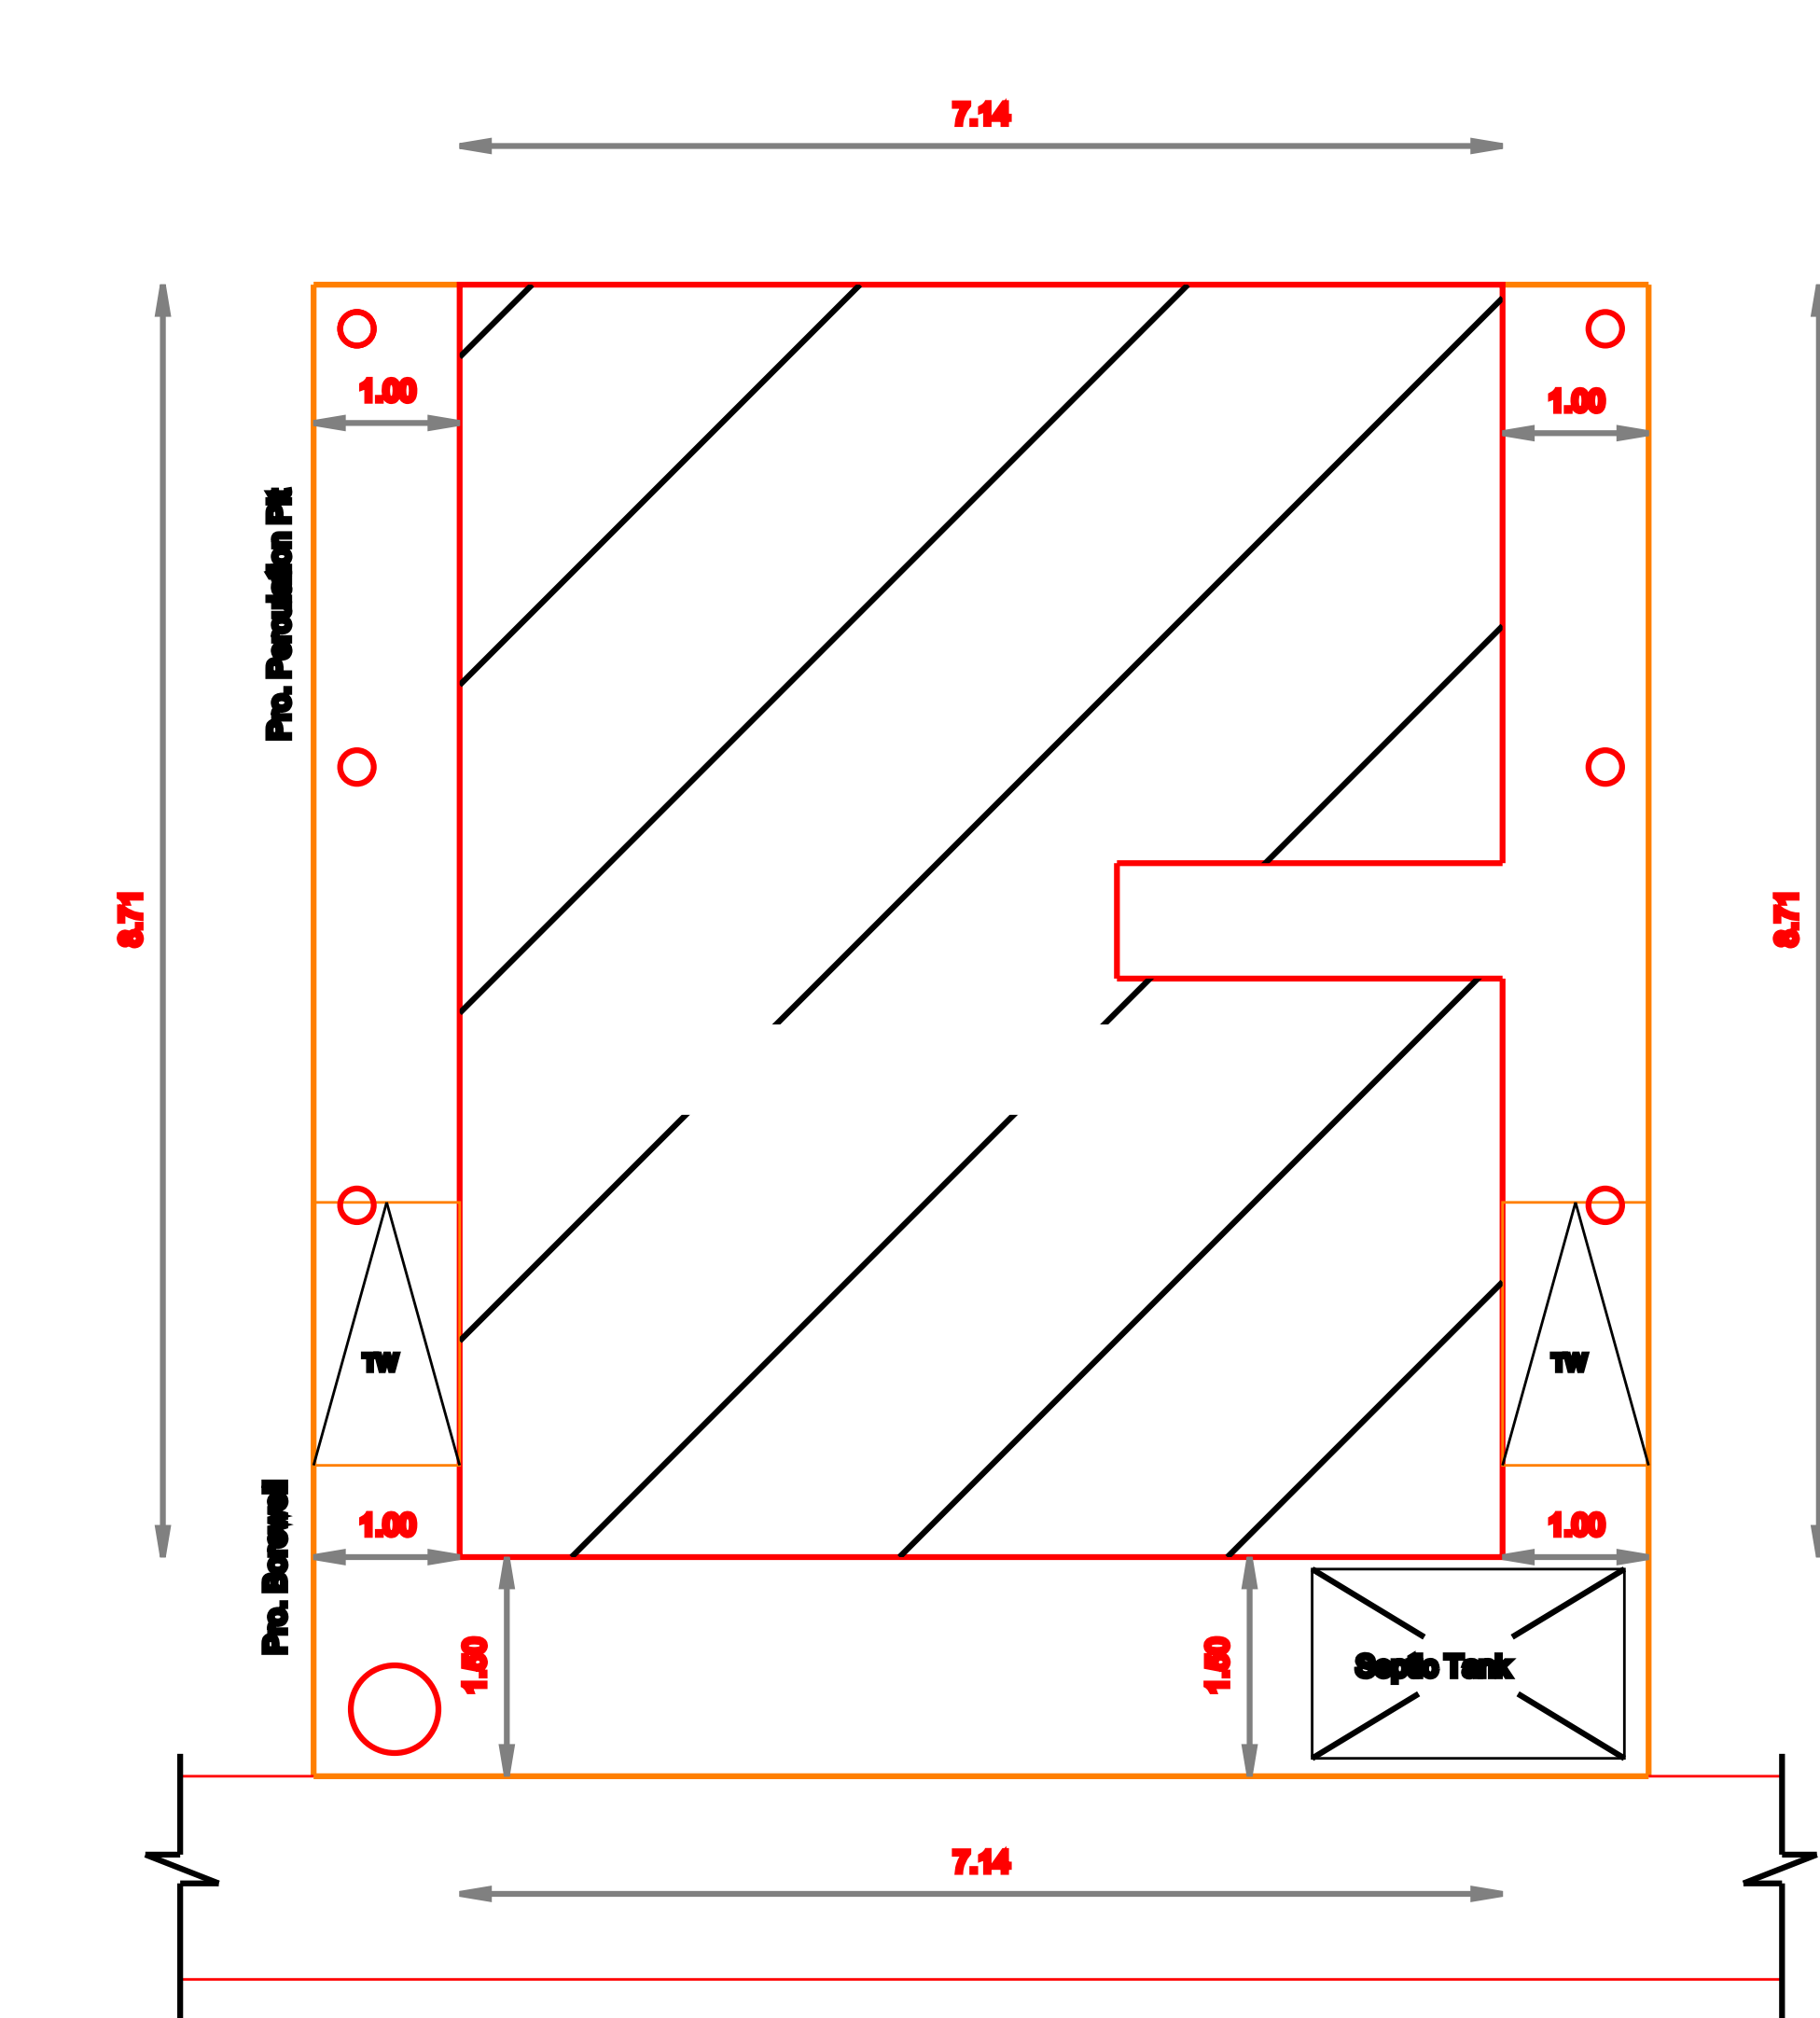

STAIR CASE DETAILS

SCALE 1:200

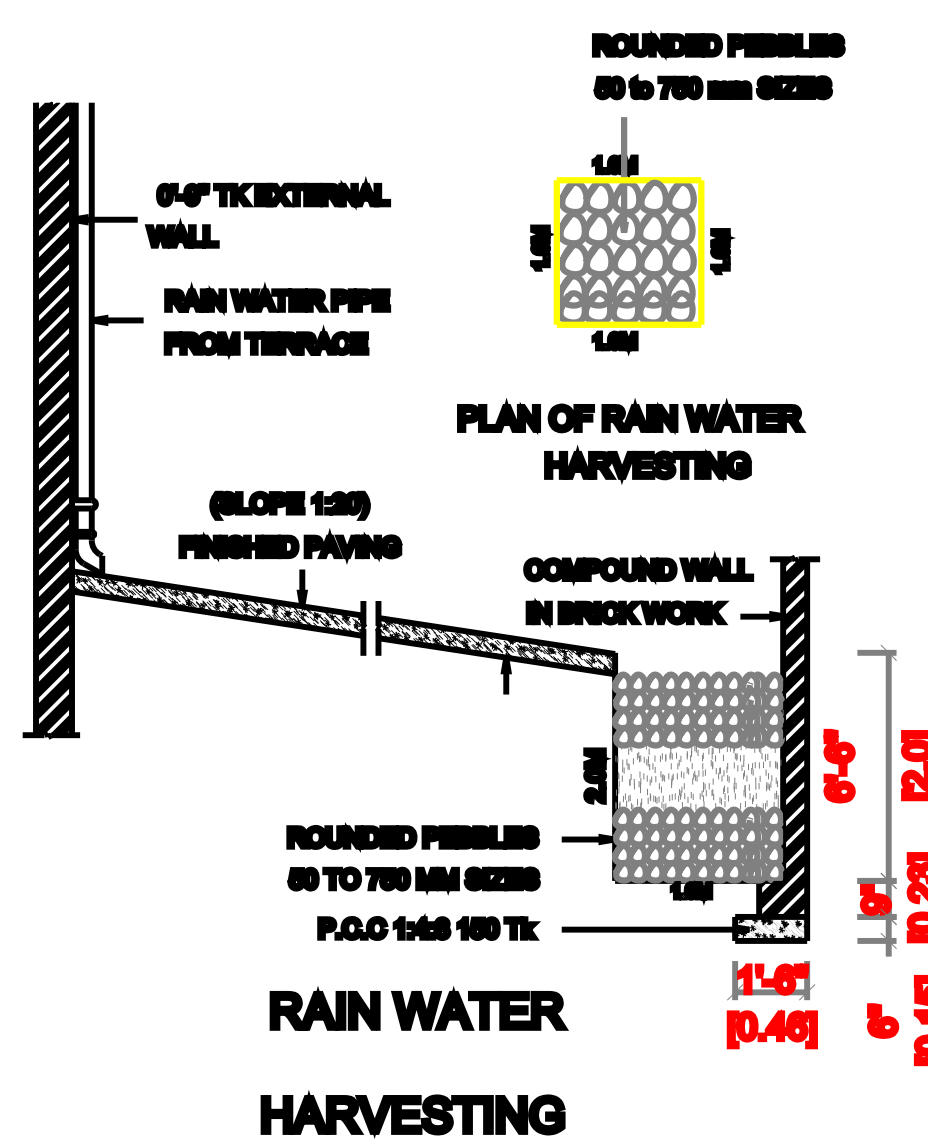

RAIN WATER HARVESTING

SCHEDULE OF JOINERY.

TYPE	DESCRIPTION	WIDTH	HEIGHT
MD	MAIN DOOR	3'6" (1068)	7'0" (2142)
D1	DOOR	3'0" (914)	7'0" (2142)
D2	DOOR	2'6" (762)	7'0" (2142)
W	WINDOW	5'6" (1676)	4'0" (1220)
W1	WINDOW	4'6" (1377)	4'0" (1220)
W2	WINDOW	3'0" (914)	4'0" (1220)
W3	WINDOW	3'0" (914)	3'0" (914)
V	VENTILATOR	3'0" (914)	2'0" (600)
V1	VENTILATOR	2'0" (600)	2'0" (600)

FSI AREA STATEMENT	SQ.FT.	SQM
PLOT EXTENT [AS PER DOC]	1005.00	93.36
PLOT EXTENT [AS PER PATTAN]		93.00
GROUND FLOOR		56.55
TOTAL FLOOR AREA		56.55

F.S.I. : 0.608
NO. OF DWELLING UNIT : 2

NON FSI AREA STATEMENT	SQM
OPEN STAIRCASE	3.55
TOTAL FLOOR AREA	3.55

SCALE : 1 : 100

SIGNATURE OF OWNER


P.RAMKUMAR S.E.
REG.NO. CGLRGN/ RE/ G-II/ 2019/ 09/ 013
CHENGALPATTU DISTRICT
View Points
No.7/4, Munavar Avenue, 4th Street,
Esa Pallavaram, Chennai- 600 043.
Mob: 99529 72184
Email : vpointh@rediffmail.com

SIGNATURE OF REGISTERED ENGINEER