

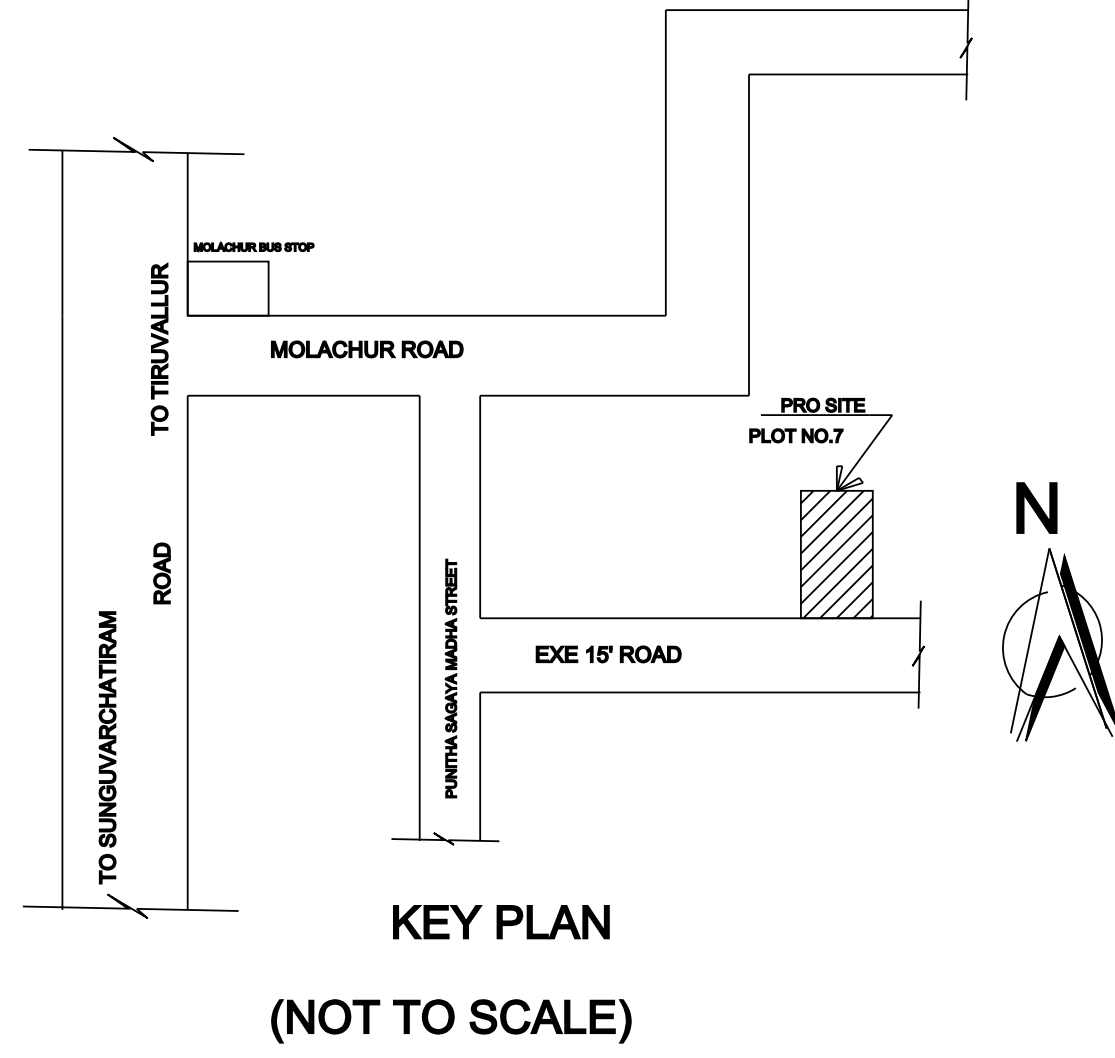
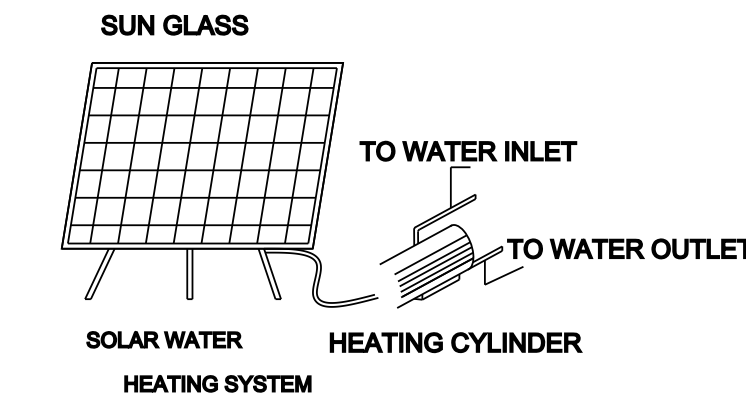
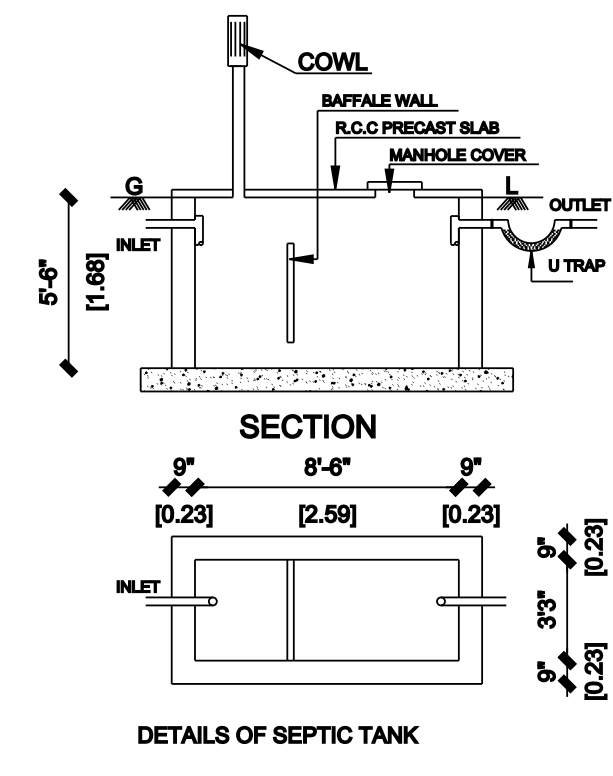
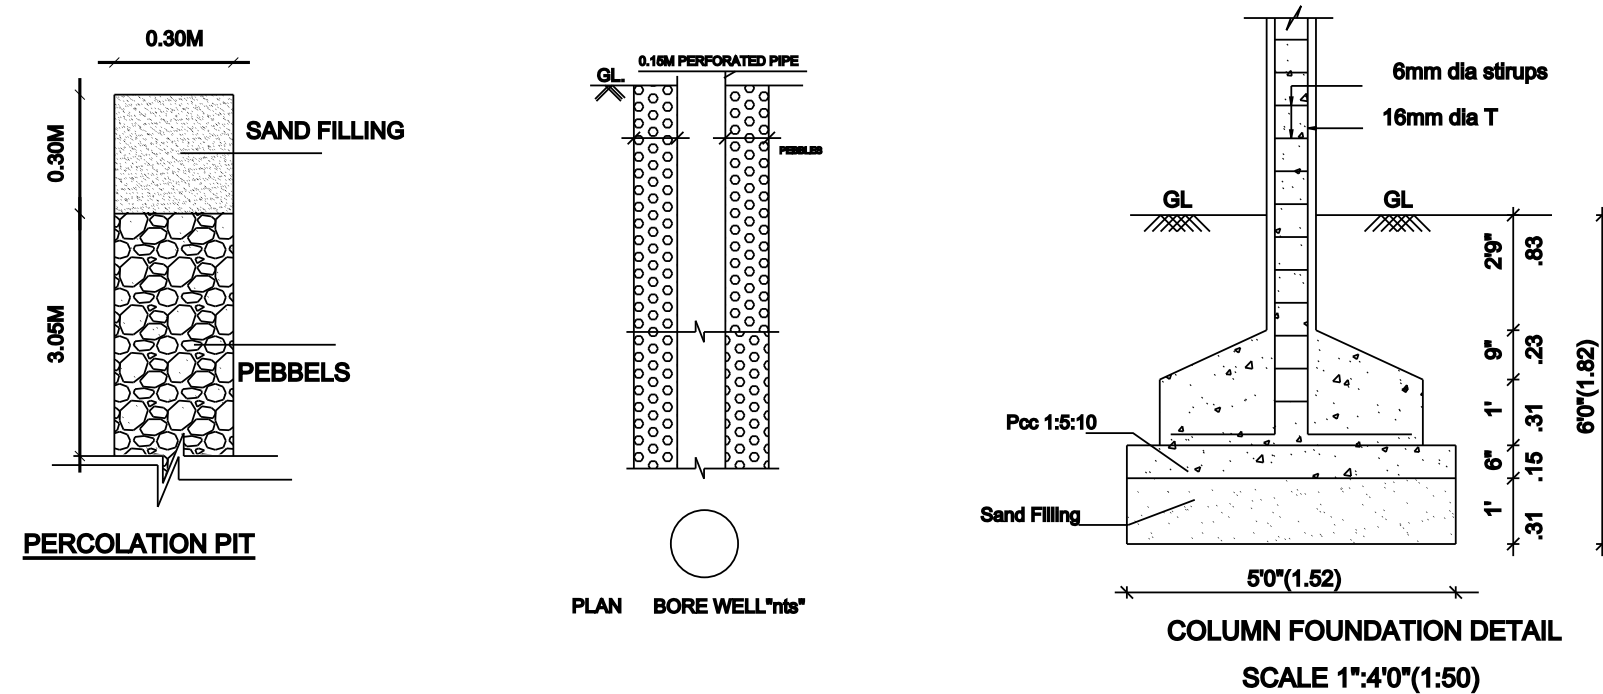
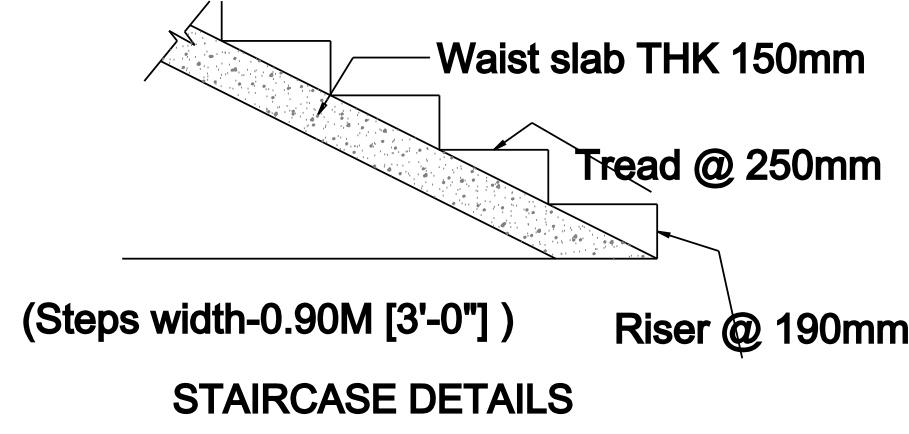
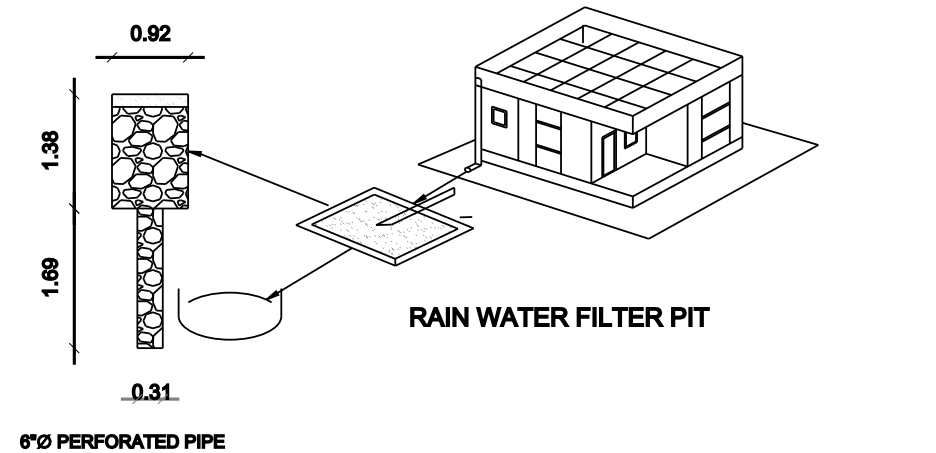
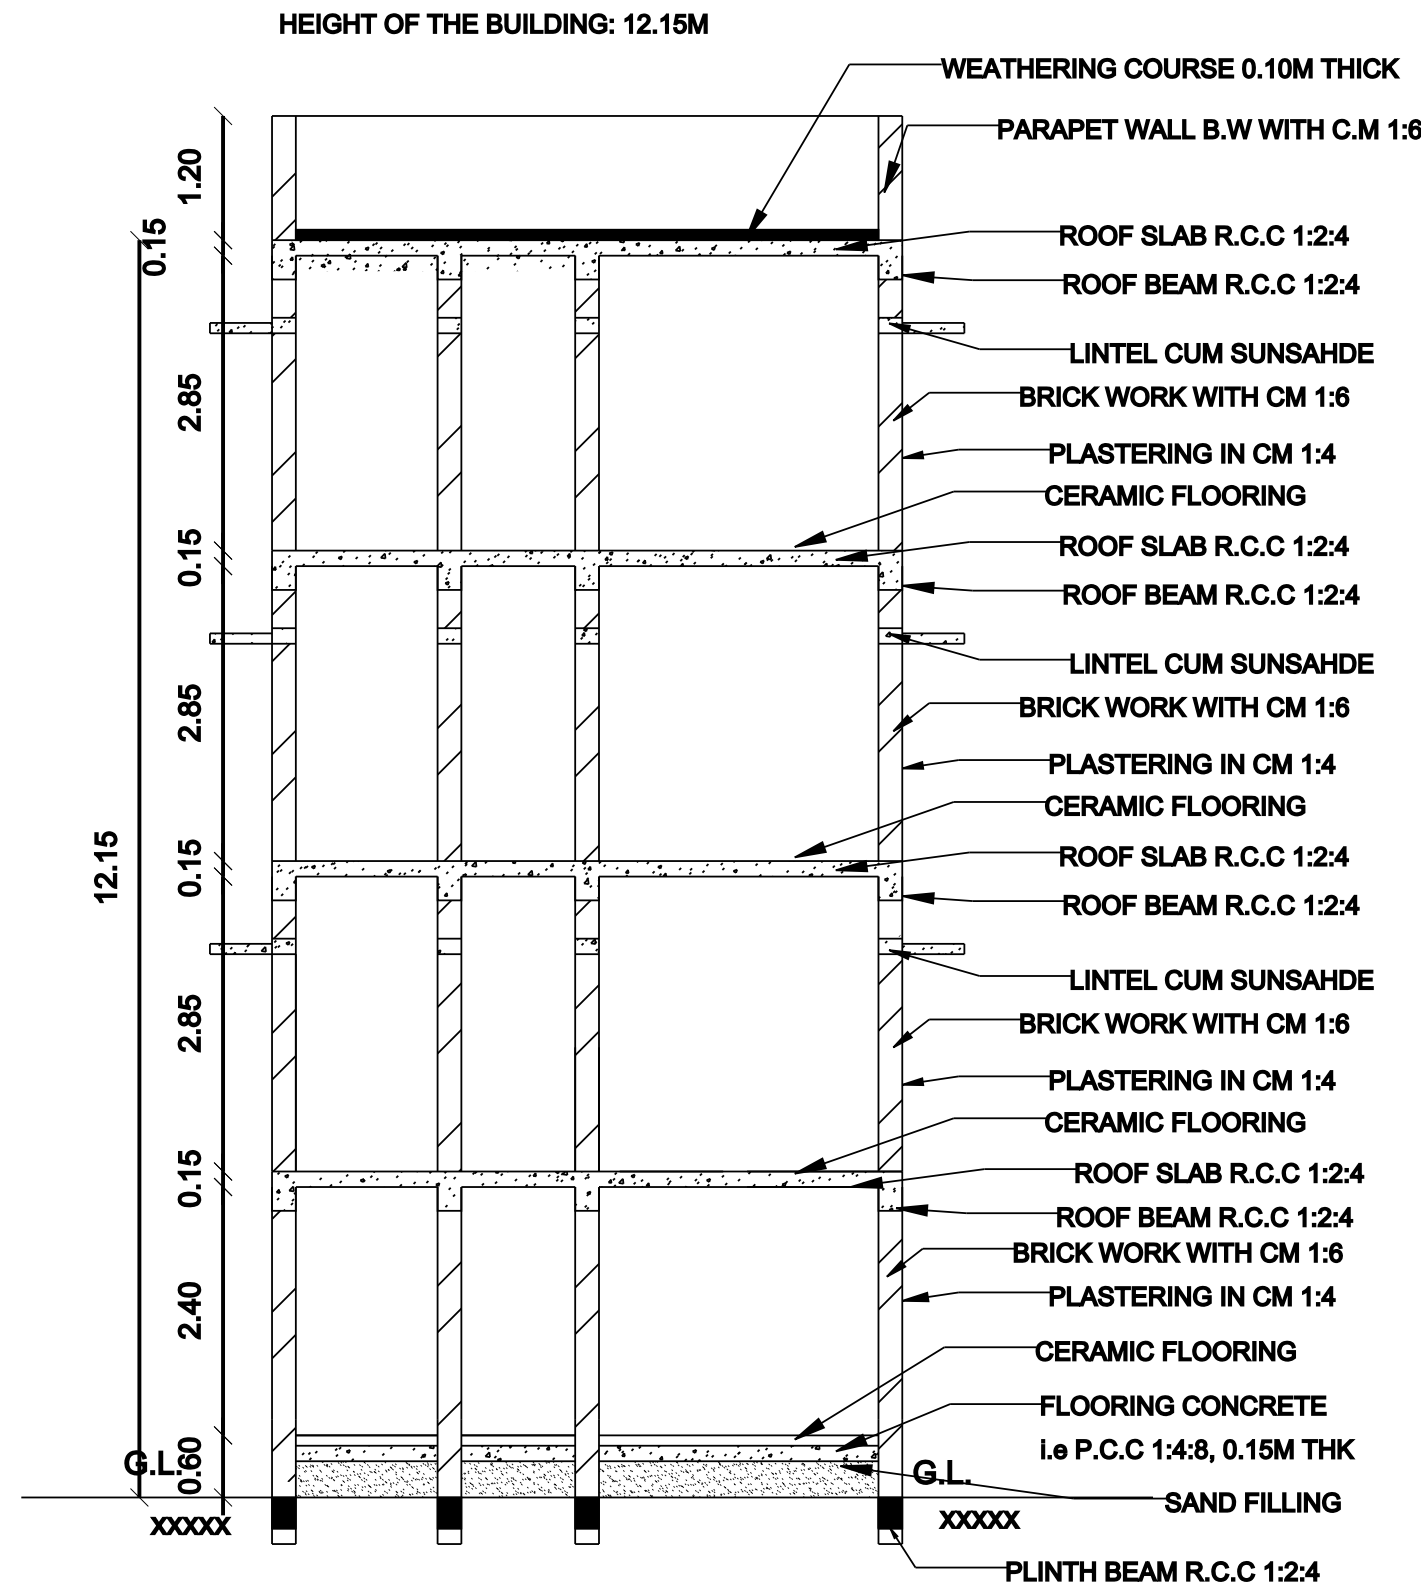
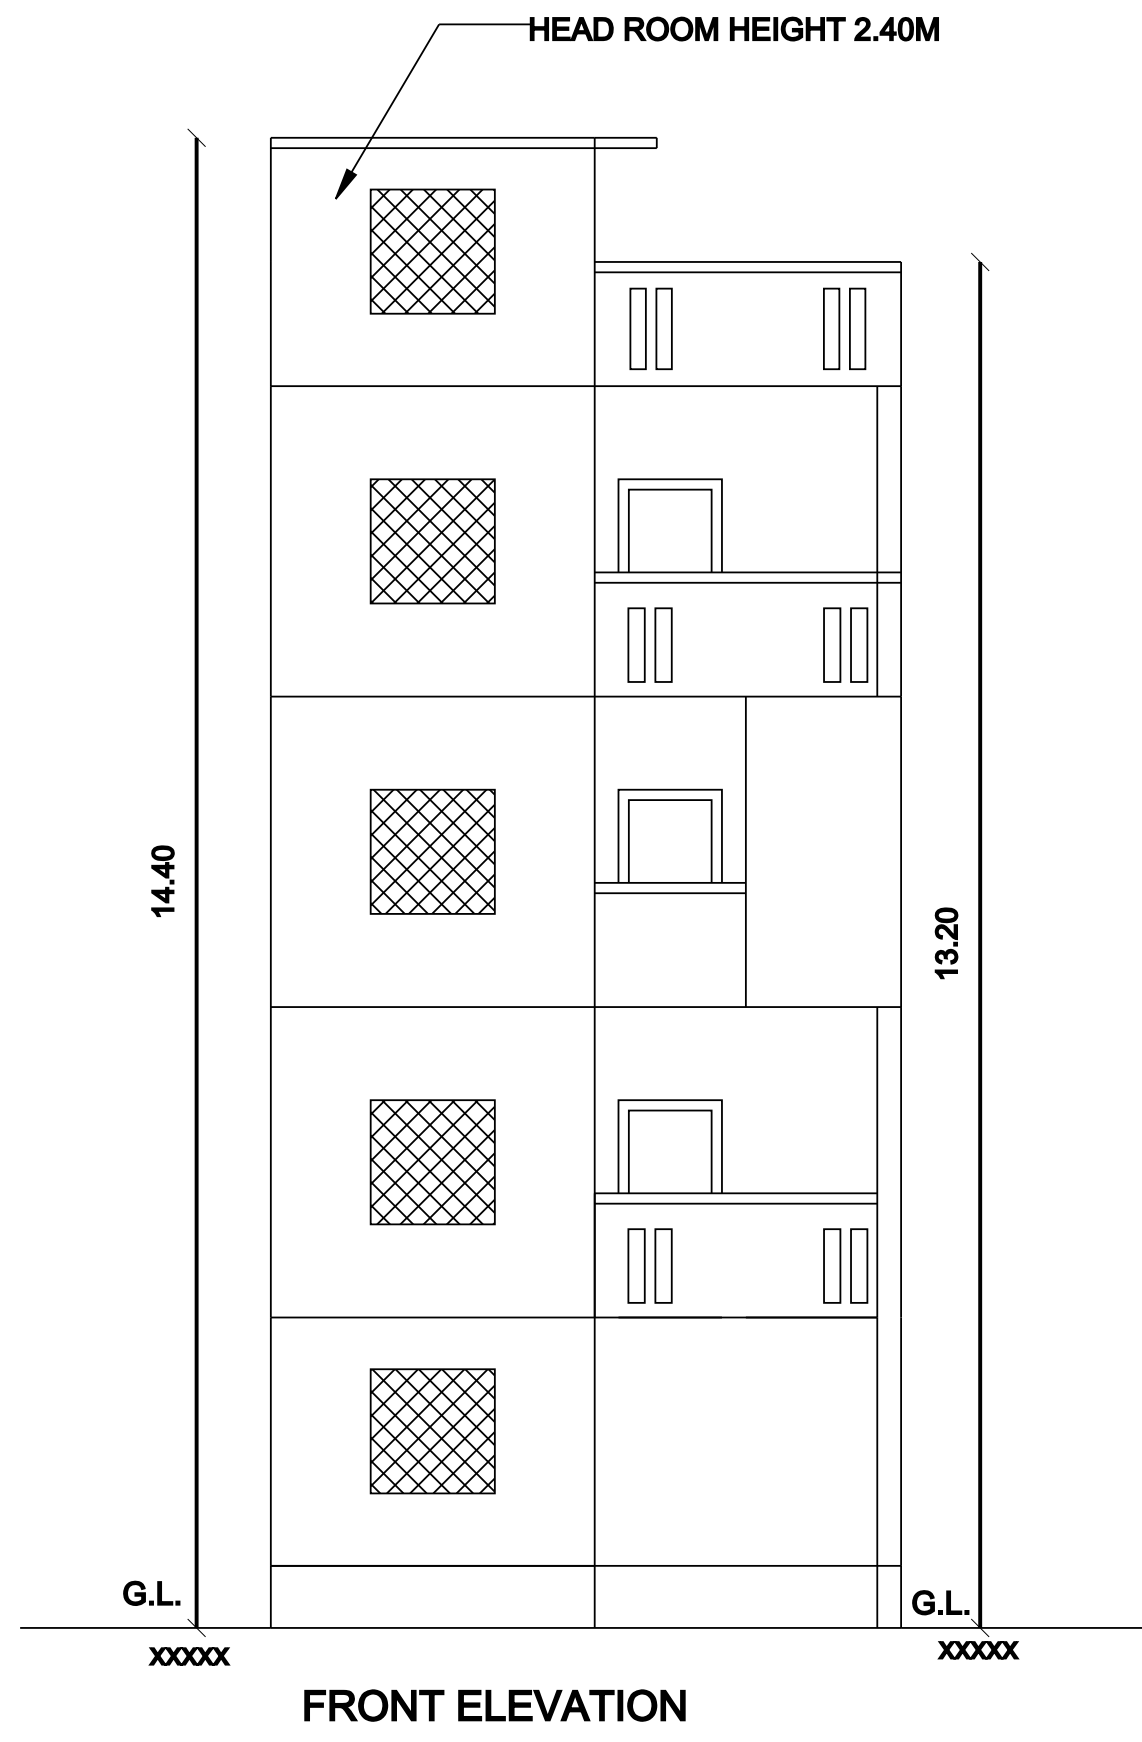
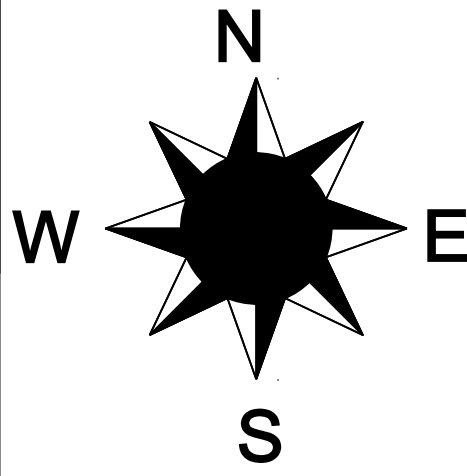
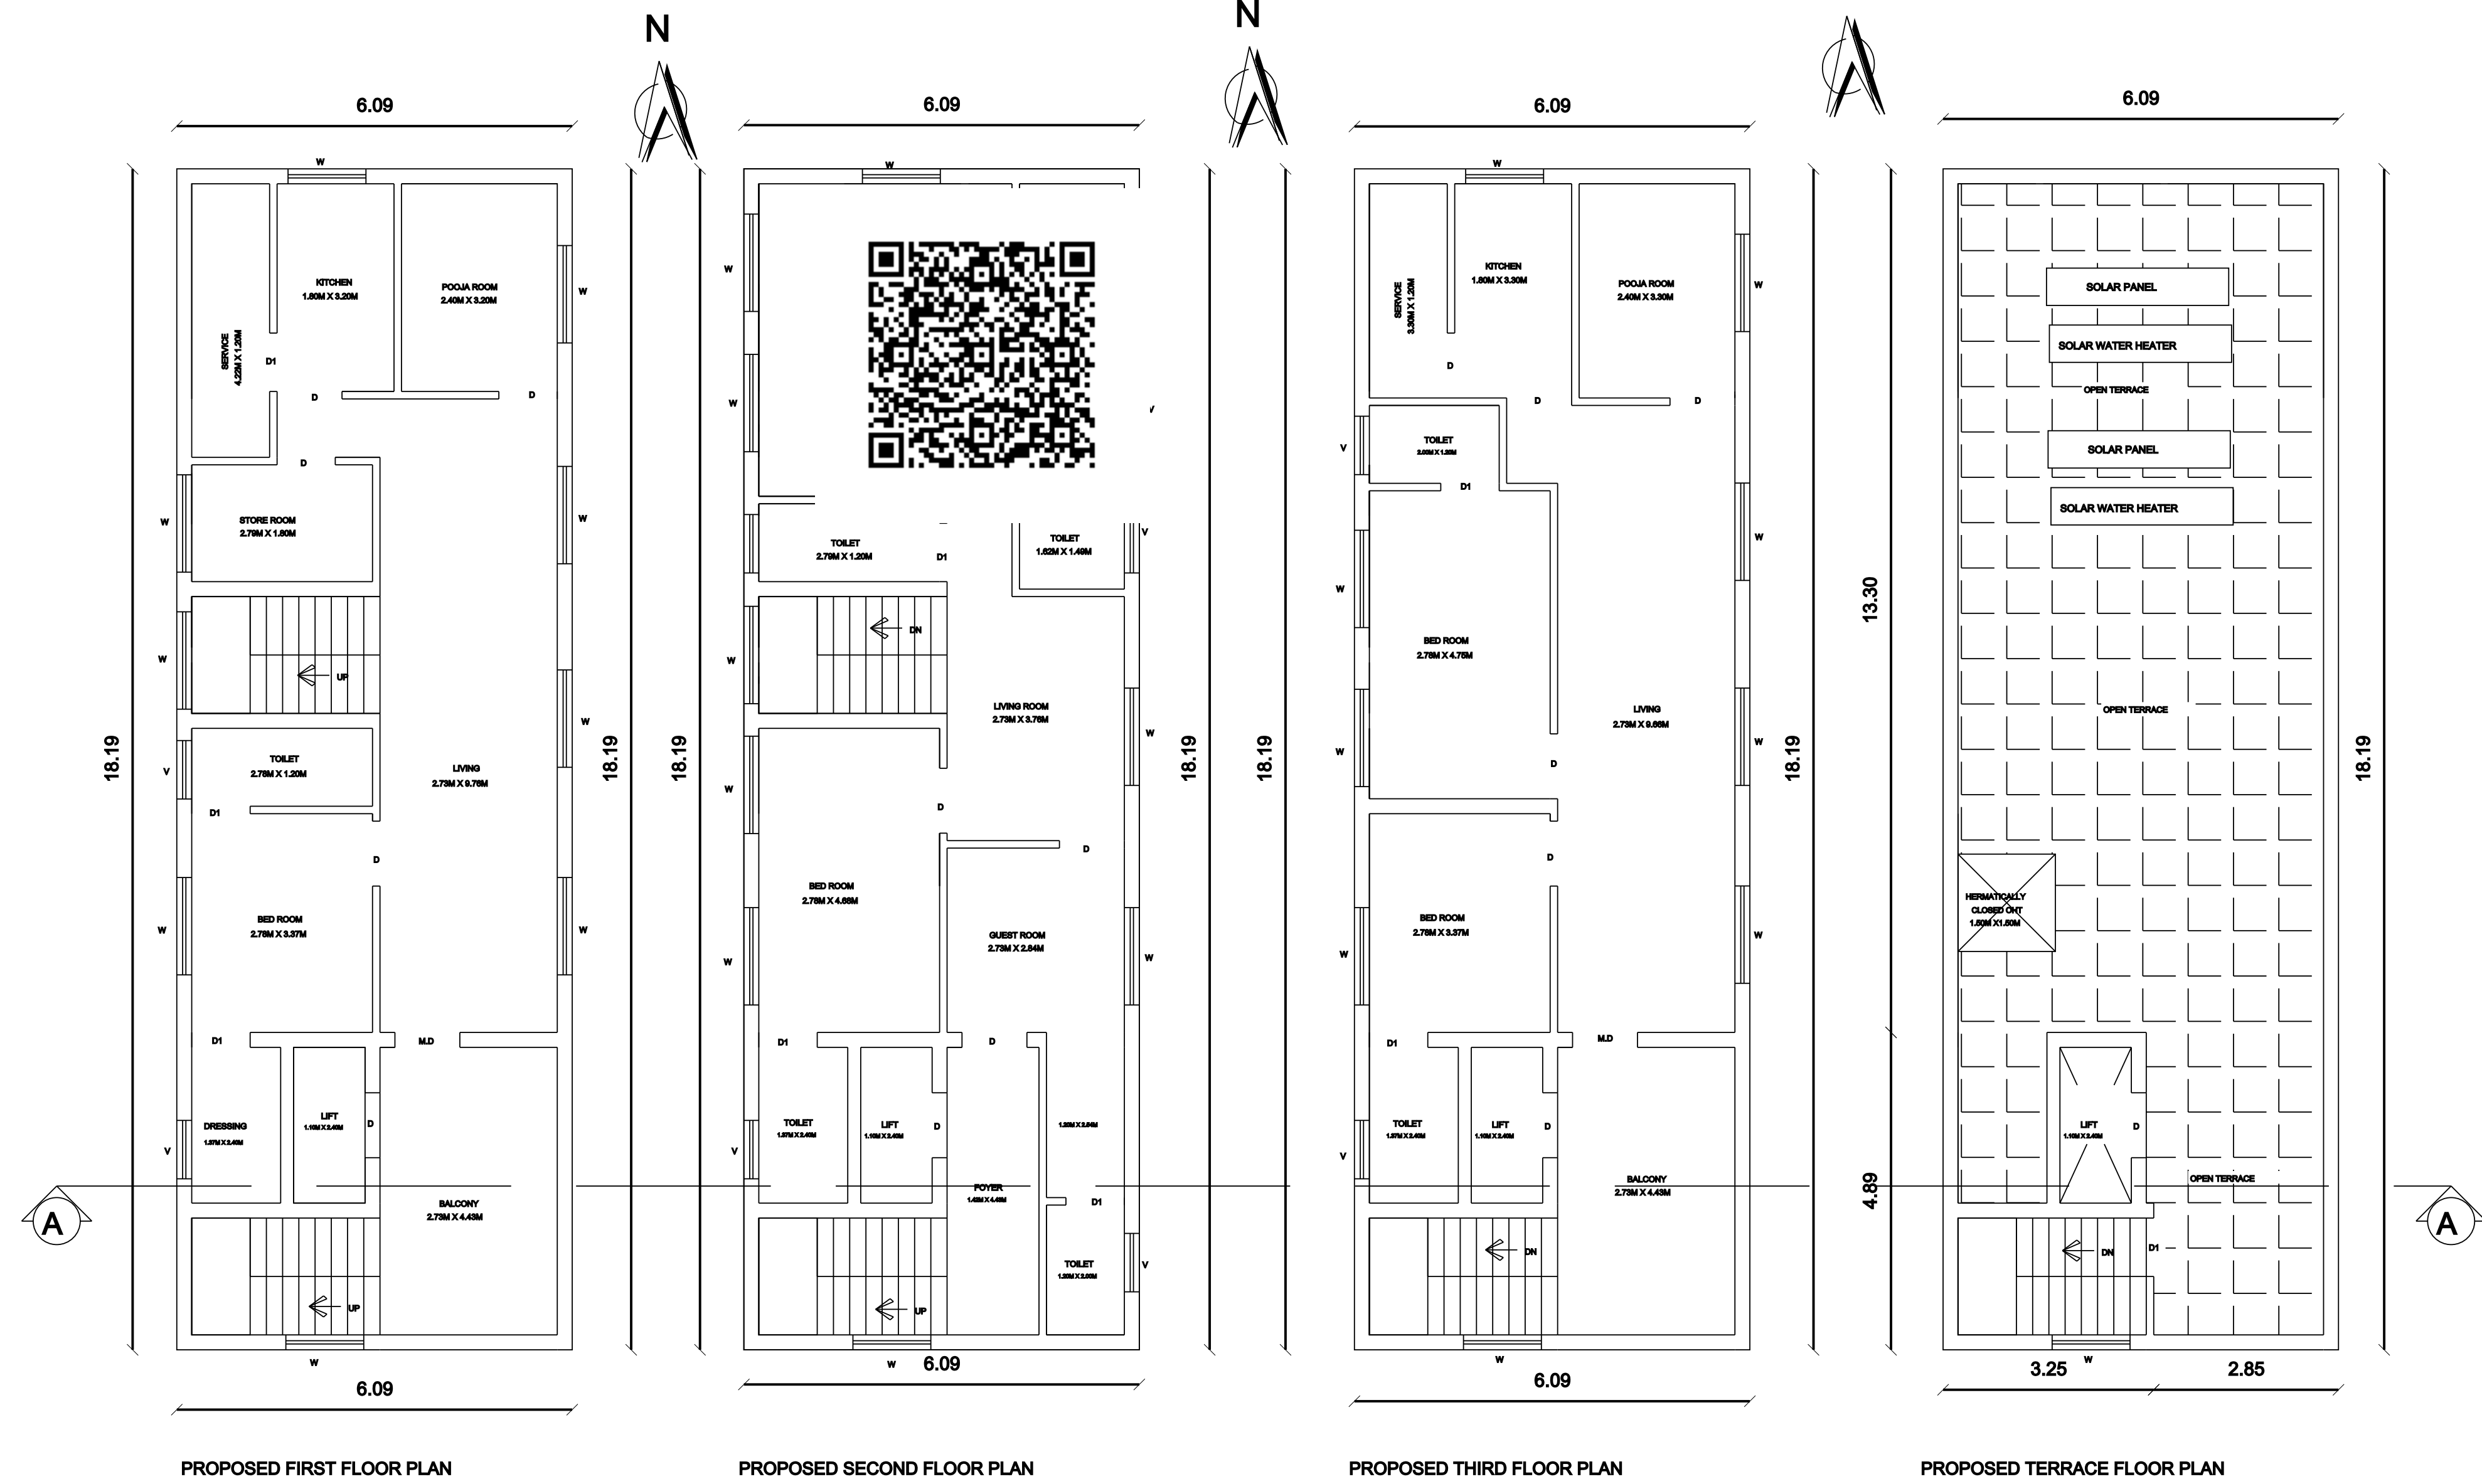


PLAN SHOWING THE PROPOSED CONSTRUCTION OF STILT FLOOR , FIRST FLOOR SECOND FLOOR AND THIRD FLOOR RCC
RESIDENTIAL BUILDING AT PLOT NO.7, IN PUNITHA SAGAYAMATHA STREET, IN S.NO.226/20 AS PER PATTA NO.3180, OF
MOLACHUR VILLAGE & PANCHAYAT, SRIPERUMBUDUR PANCHAYAT UNION, SRIPERUMBUDUR TALUK, KANCHIPURAM DISTRICT.

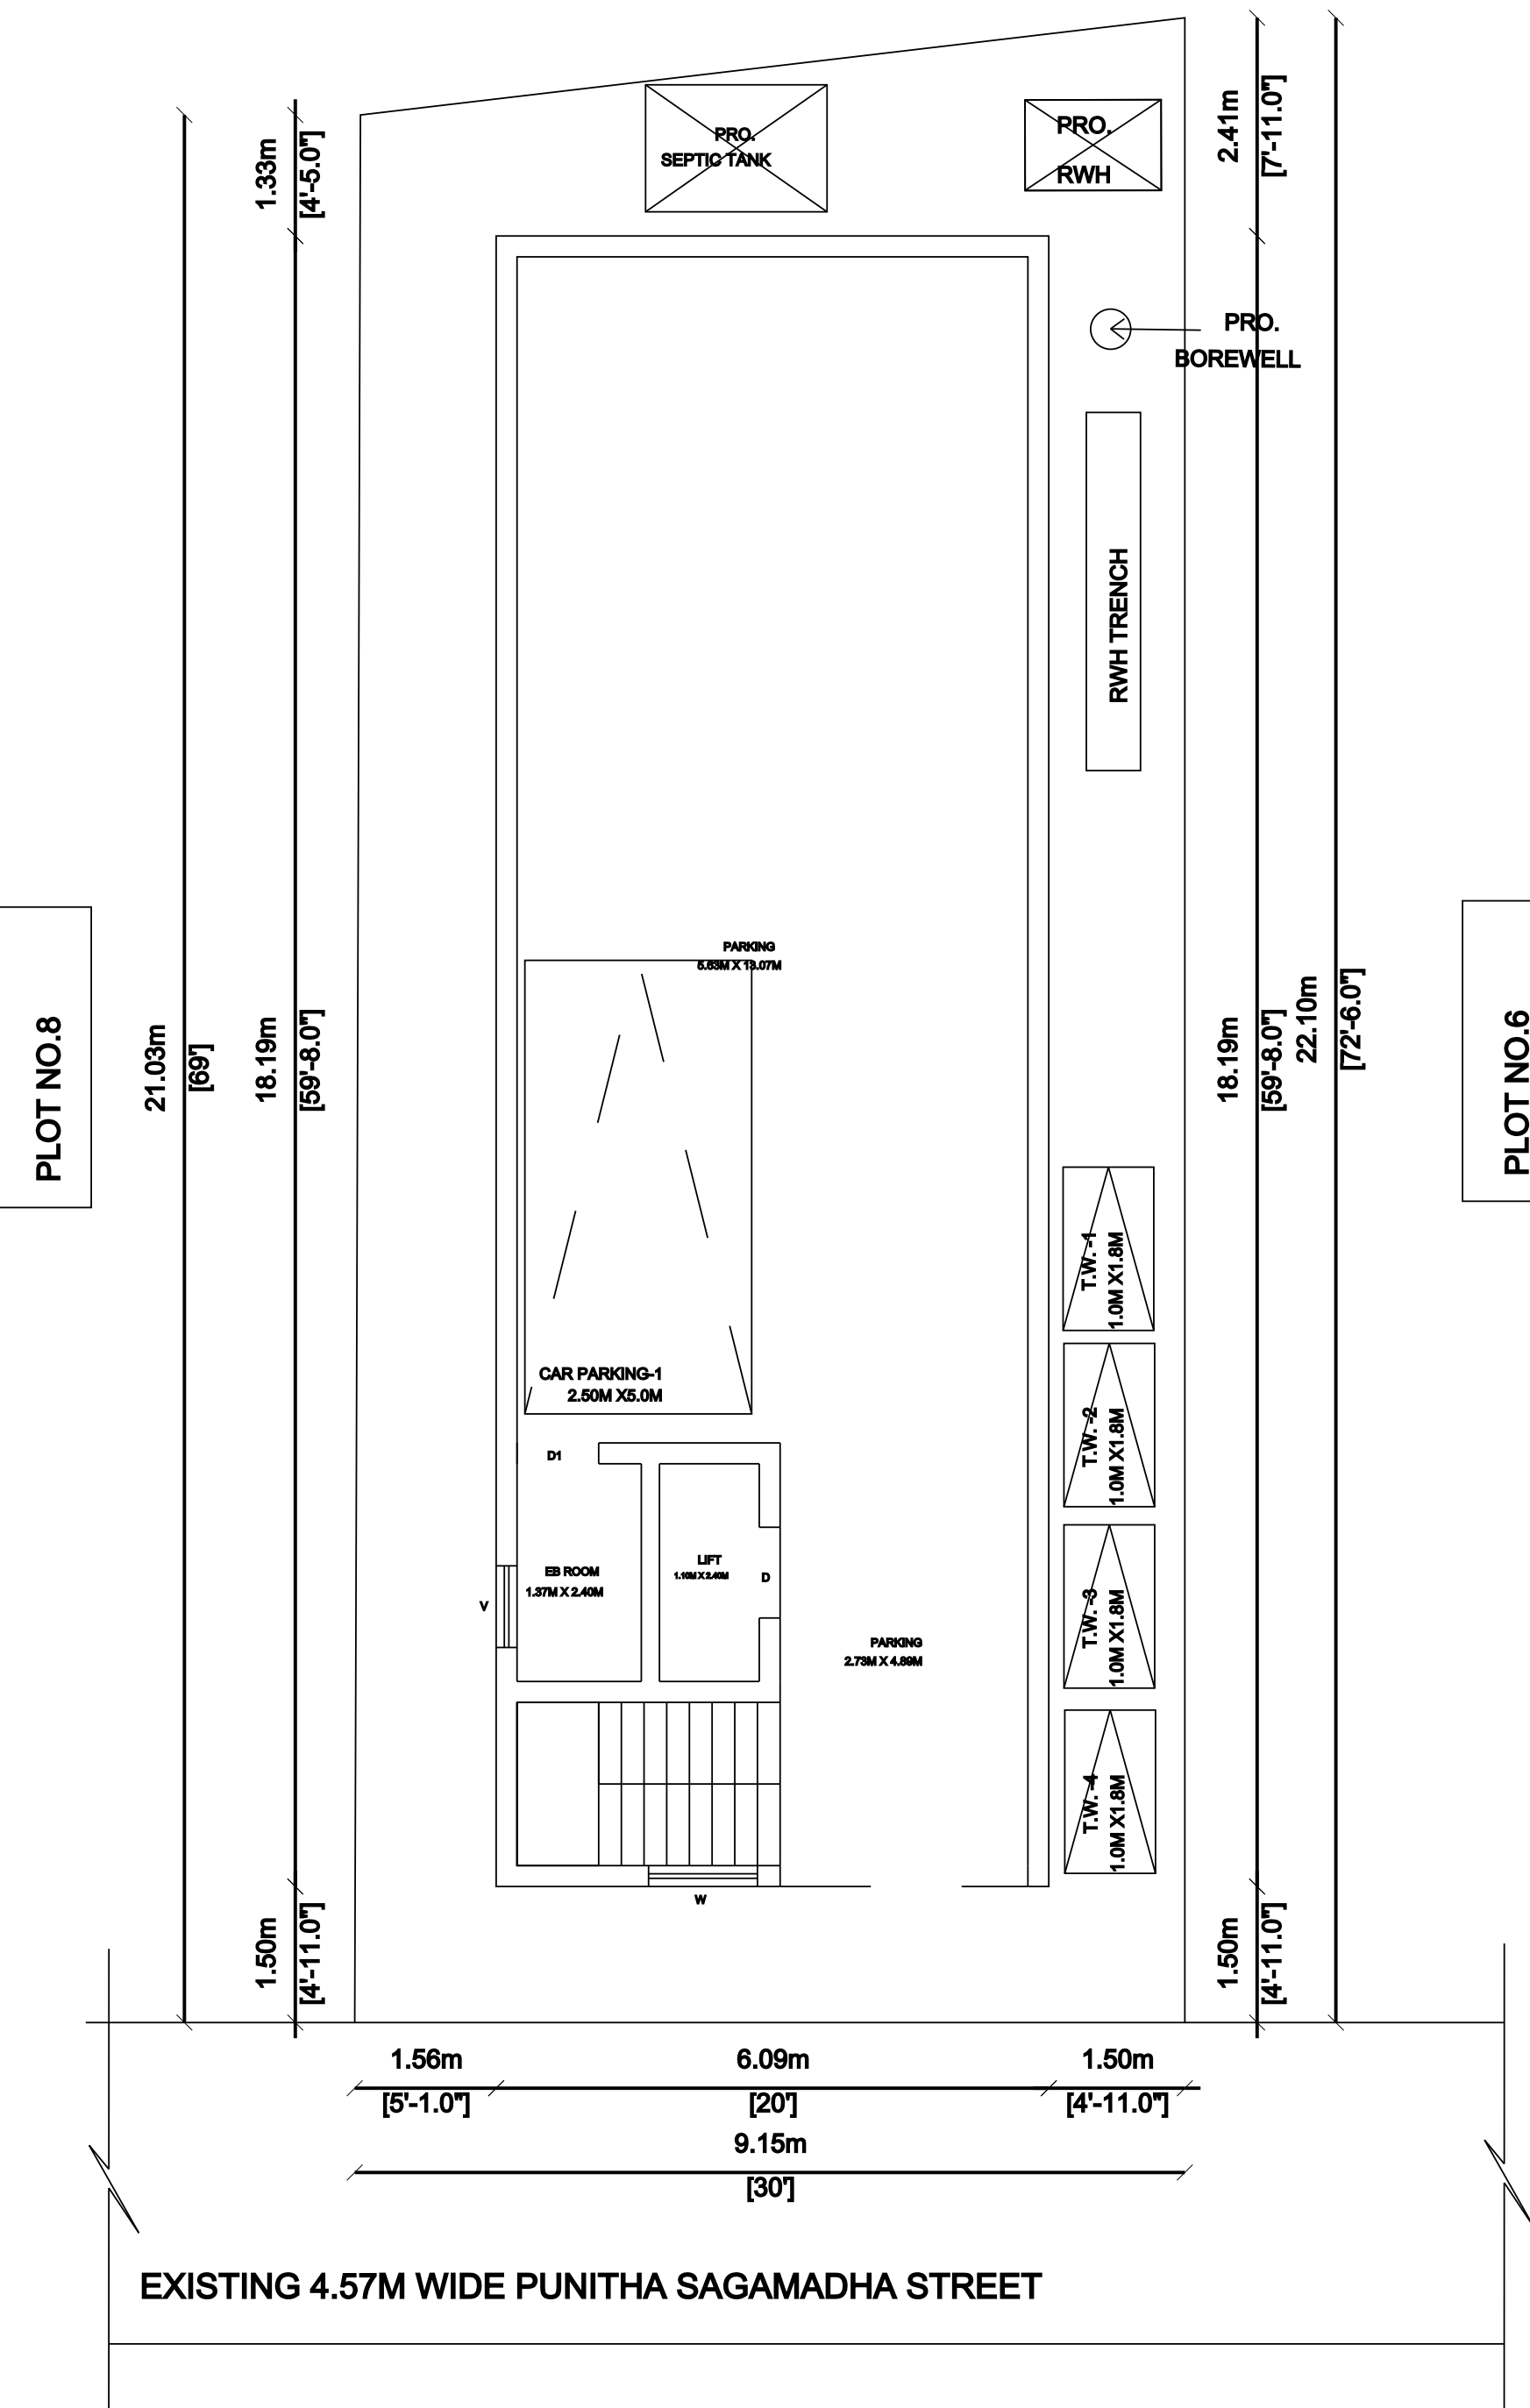

SCHOOL BUILDING

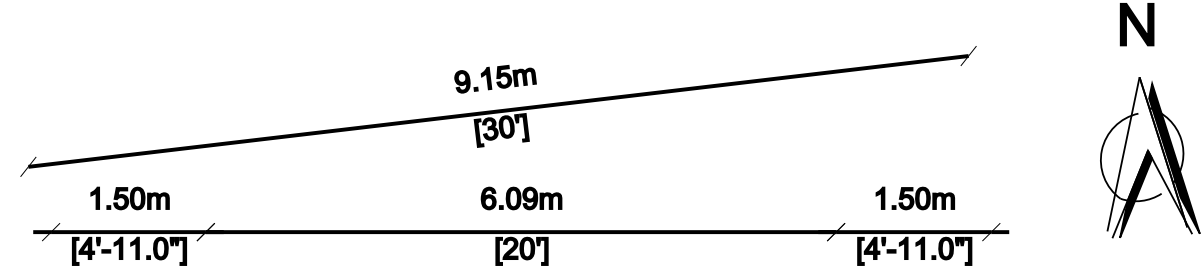

AREA STATEMENT:		
DESCRIPTION	(SQFT)	(SQM)
PLOT AREA	2122.50	197.18
PRO. STILT FLOOR	1192.86	110.82
PRO. FIRST FLOOR	1192.86	110.82
PRO. SECOND FLOOR	1192.86	110.82
PRO. THIRD FLOOR	1192.86	110.82
TOTAL PRO. AREA	4771.44	443.28
OPEN SPACE AREA	929.64	86.36
PRO. COMPOUND WALL		61.43 RM
PLOT COVERAGE	56.20%	
F.S.I. - 1.80		

SCHEDULE OF JOINERIES:		
DESCRIPTION	METER	
M.D MAIN DOOR	(1.00 x 2.13)	
D DOOR	(1.00 x 2.13)	
D1 DOOR	(0.90 x 2.13)	
O OPEN	(1.00 x 2.13)	
W1 WINDOW	(1.40 x 1.50)	
W WINDOW	(1.20 x 1.50)	
V VENTILATOR	(0.90 x 0.75)	

PARKING PROVISION DETAILS		
PARKING	REQUIRED	PROVIDED
TWO WHEELER	2 Nos	2 Nos
FOUR WHEELER	3 Nos	3 Nos

LEGEND:-		
PROPOSED		
ROAD		
PLOT BOUNDARY		
EXISTING		

SCALE:- 1: 100		
ALL DIMENSIONS ARE IN METER		

OWNER NAME: Mr.S.ANANTH KUMAR
s/o.Mr.SHANMUKAM
OWNER SIGNATURE

REGISTERED ENGINEER