
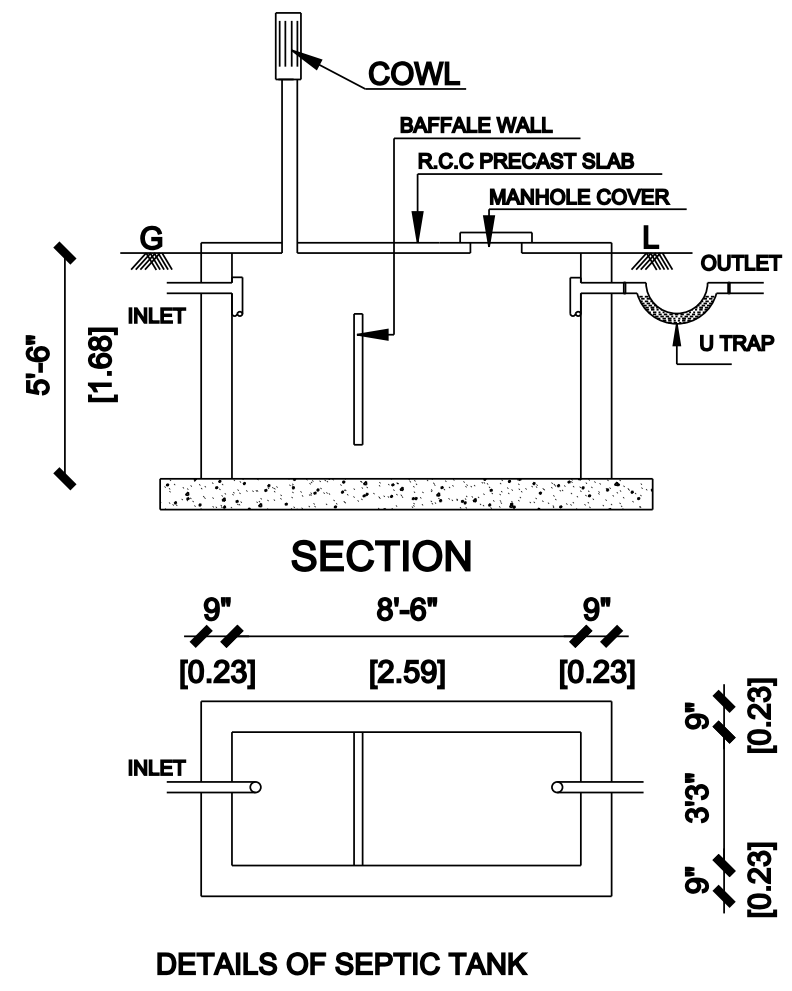
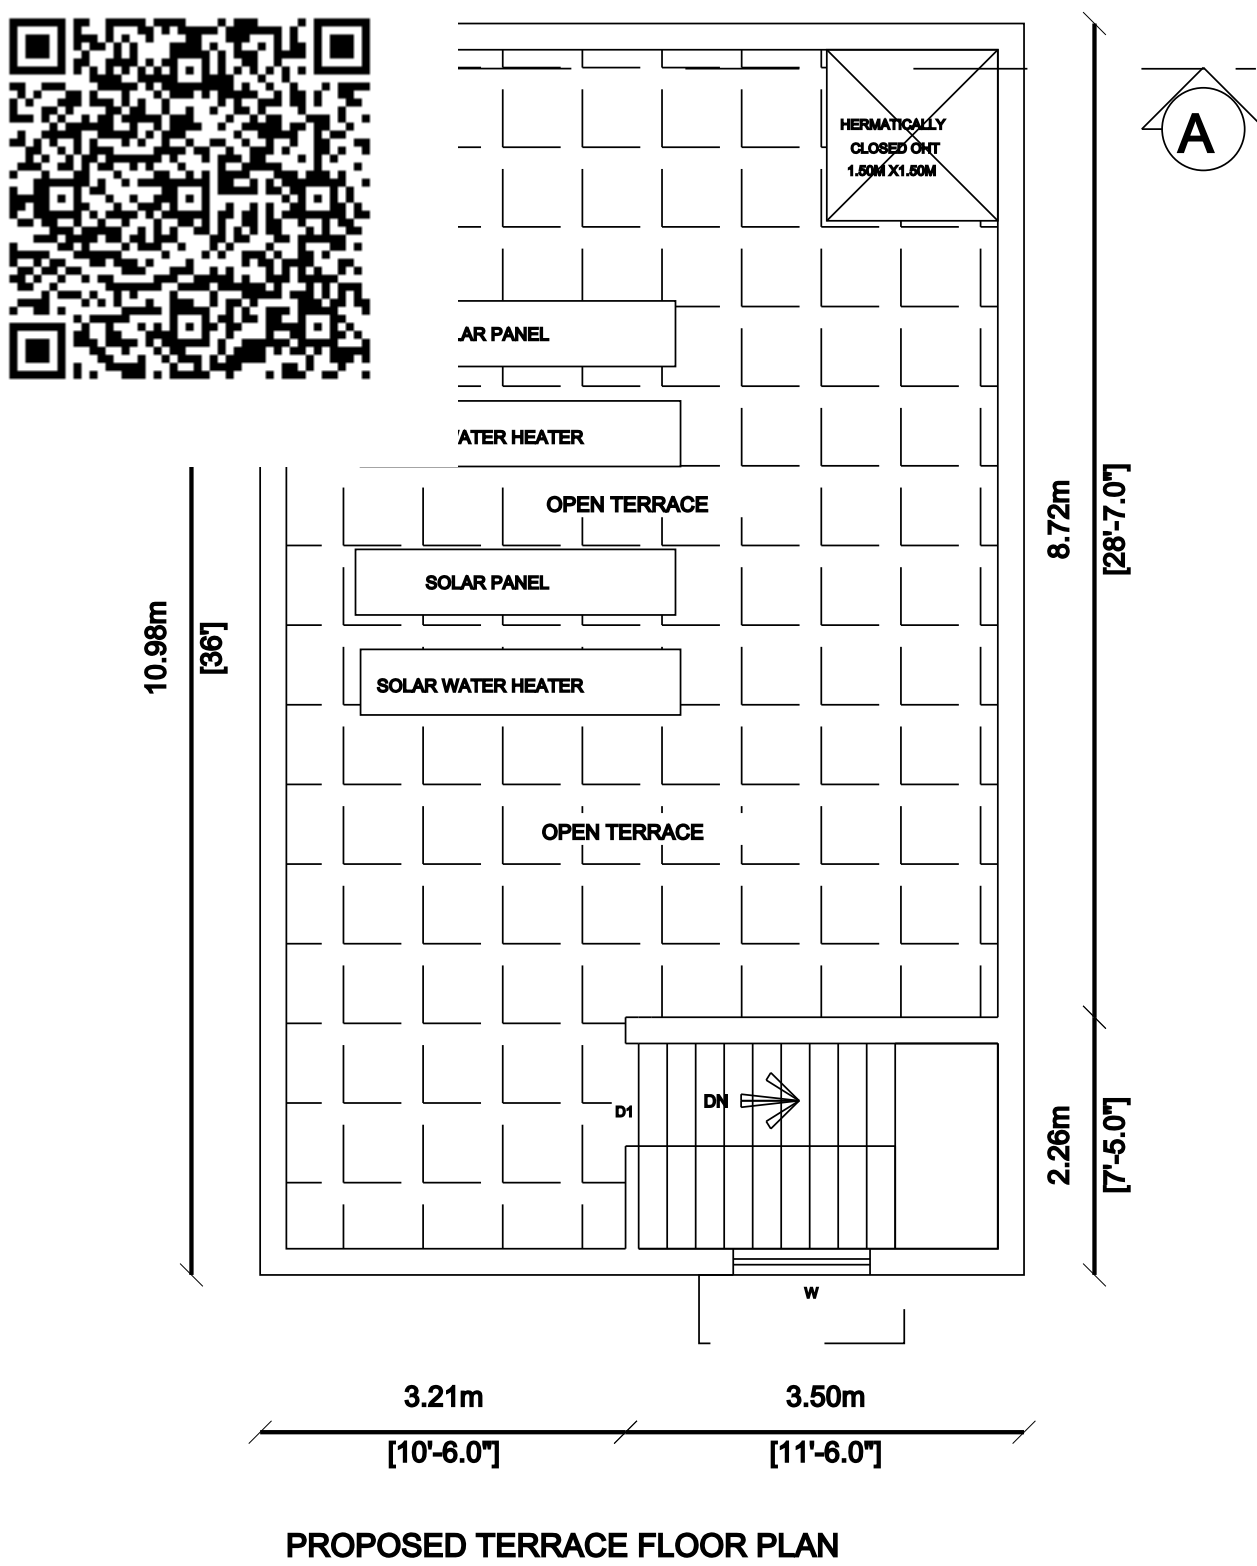
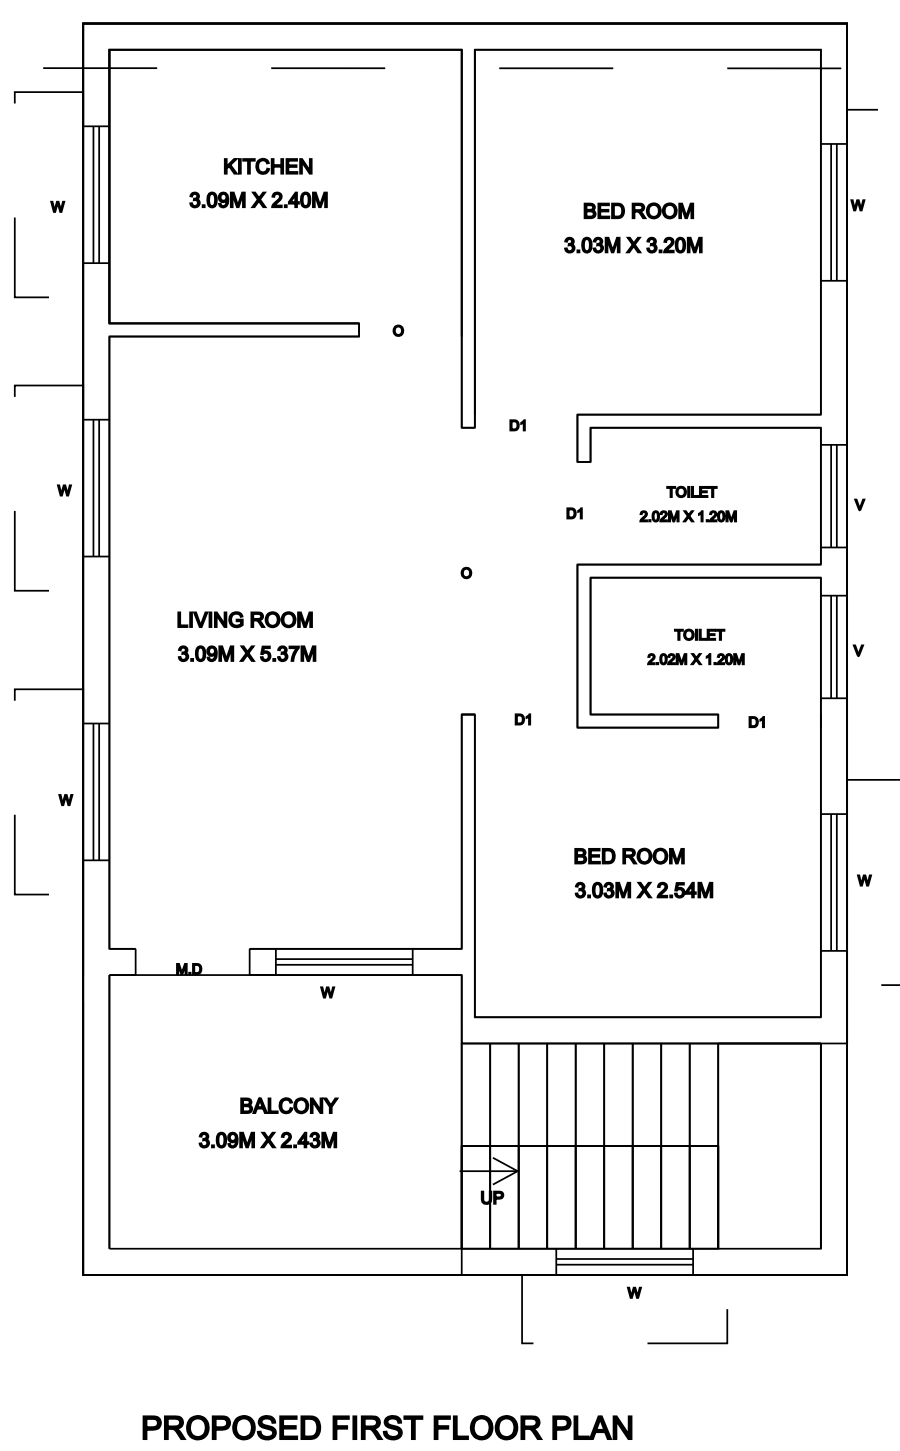
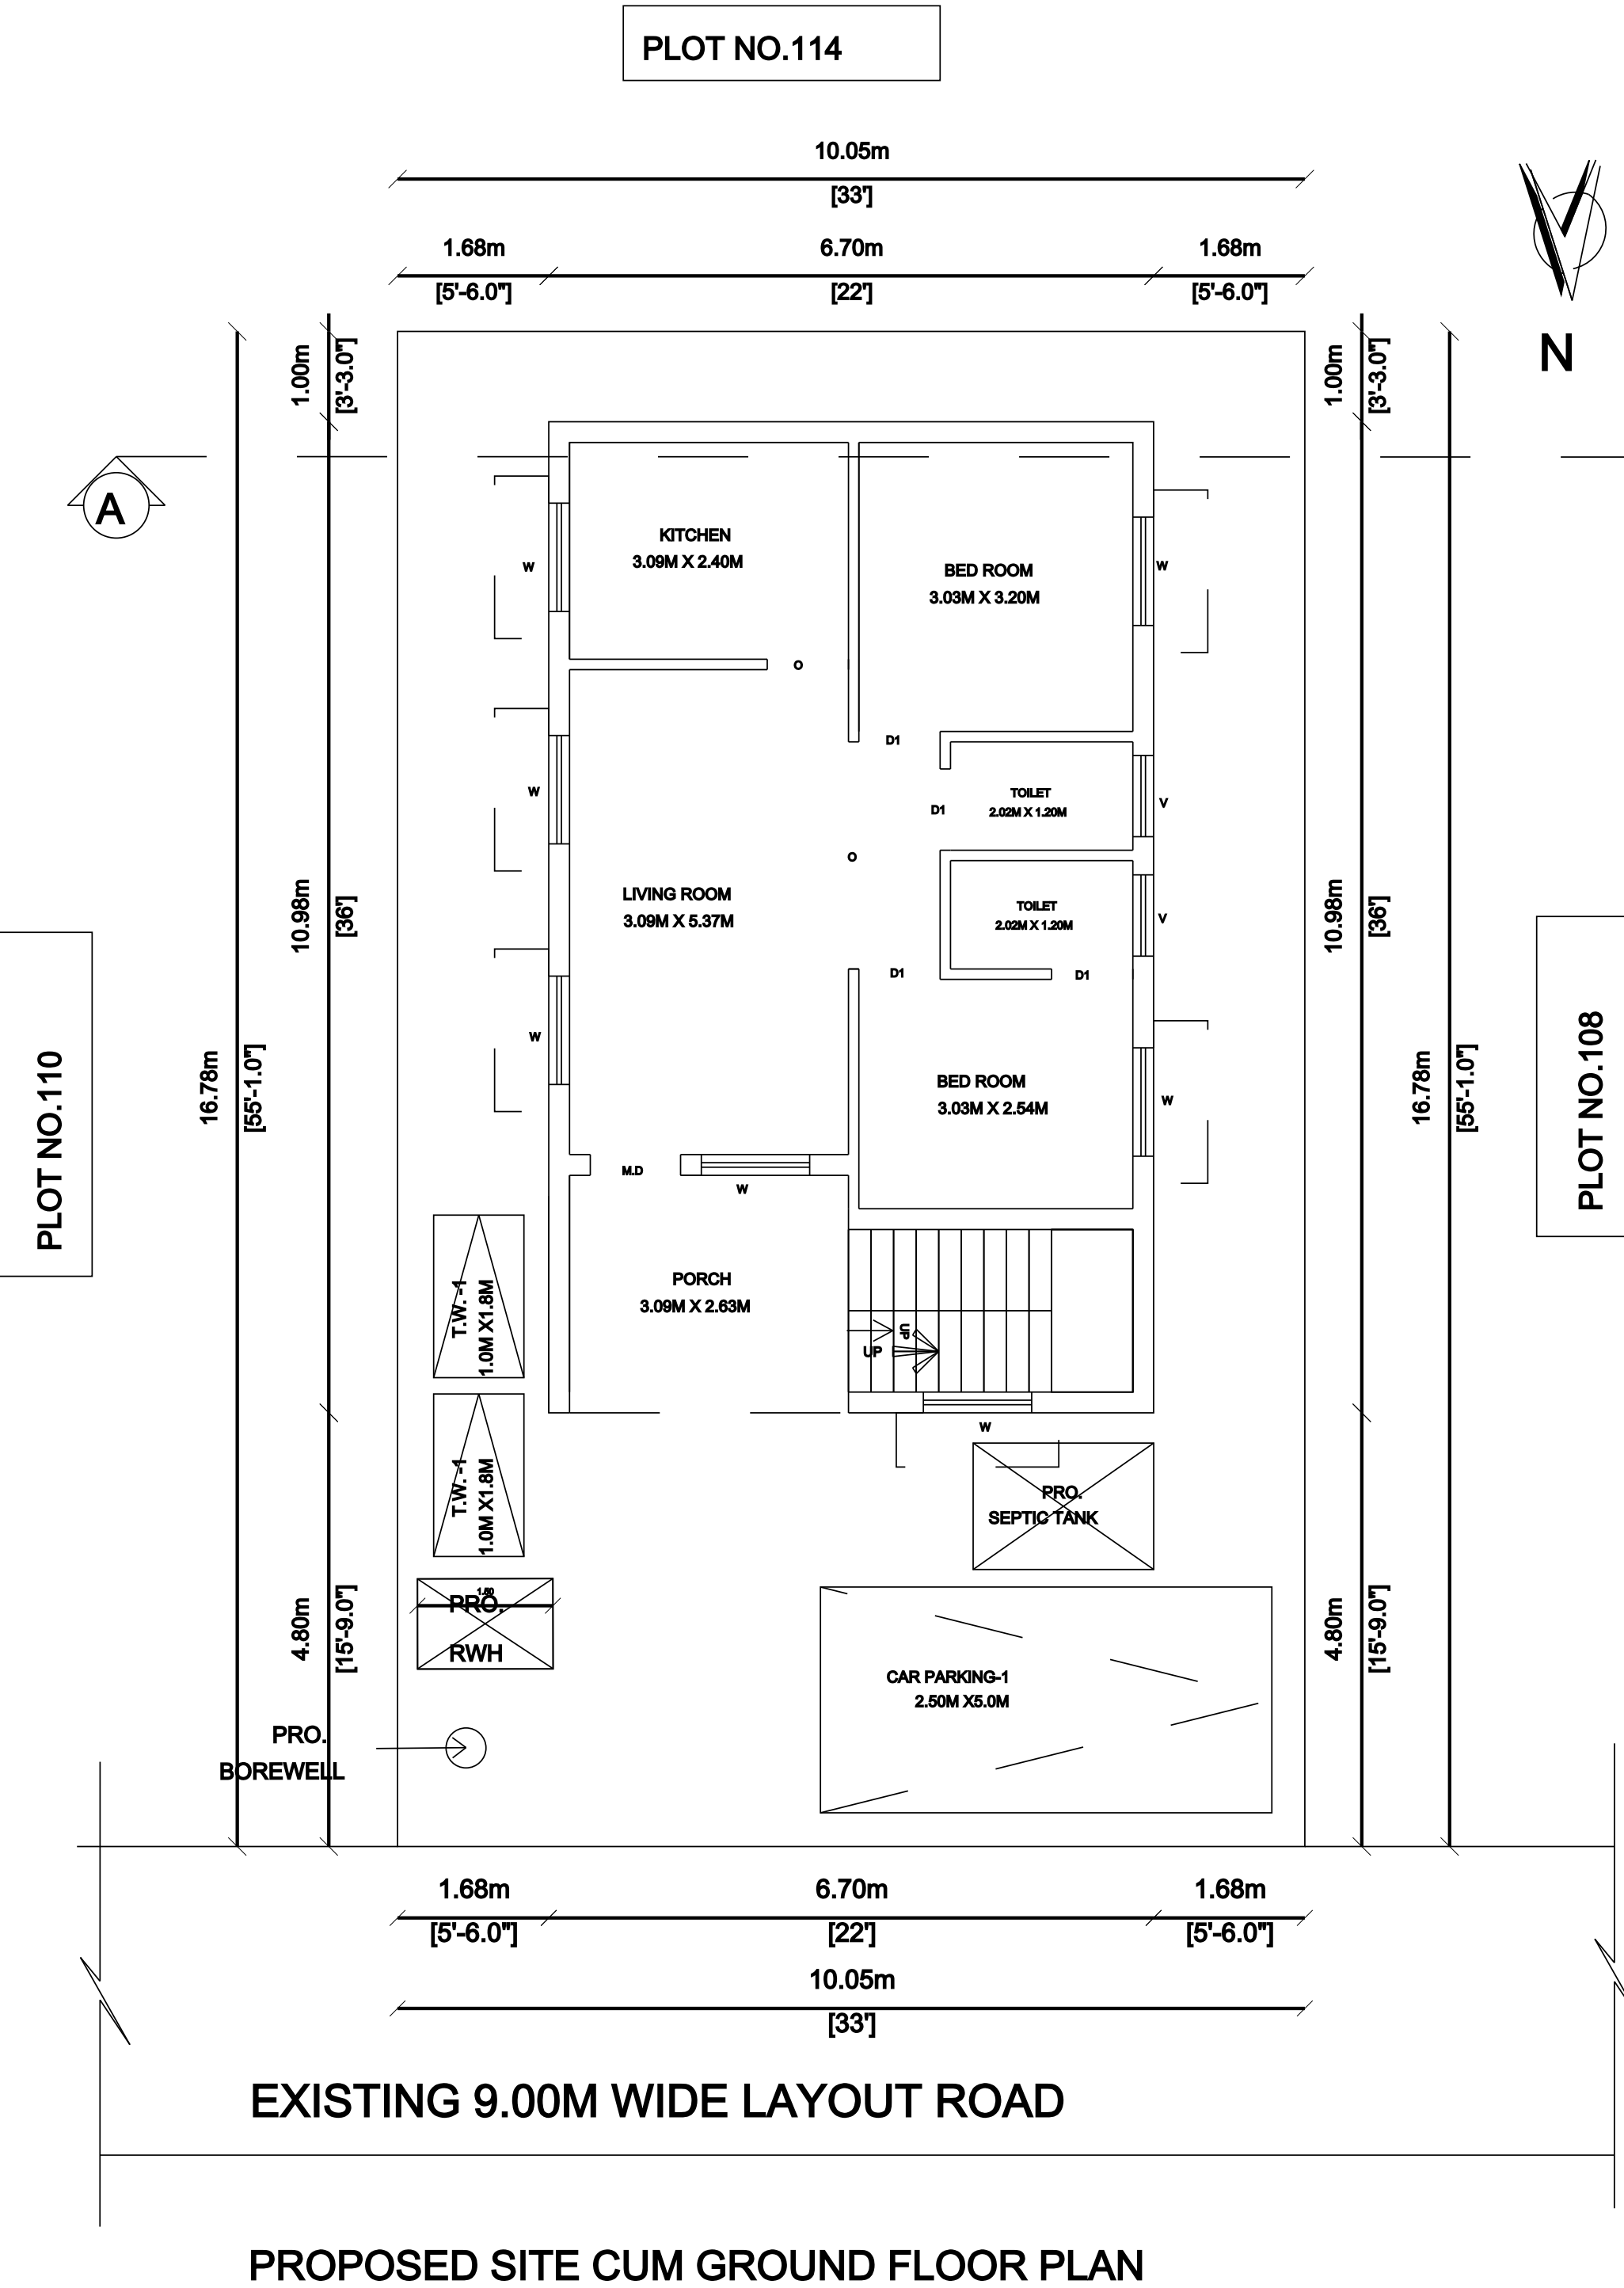
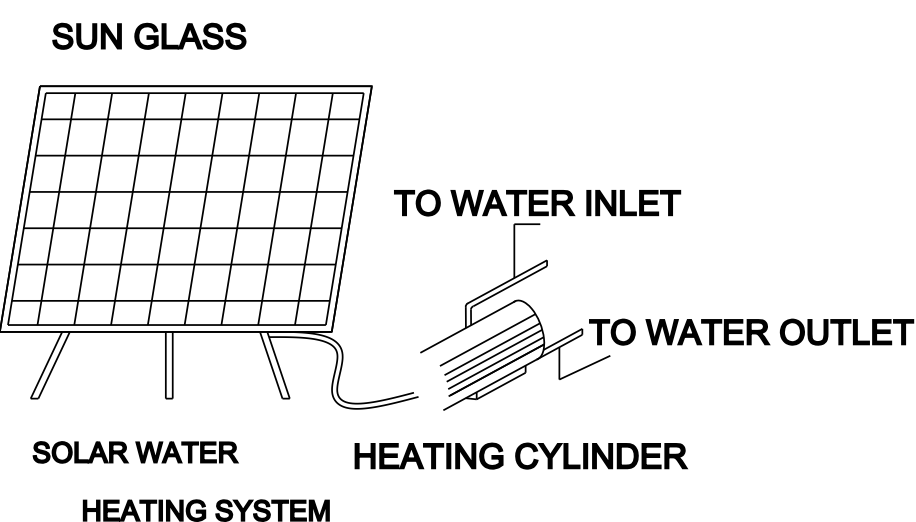
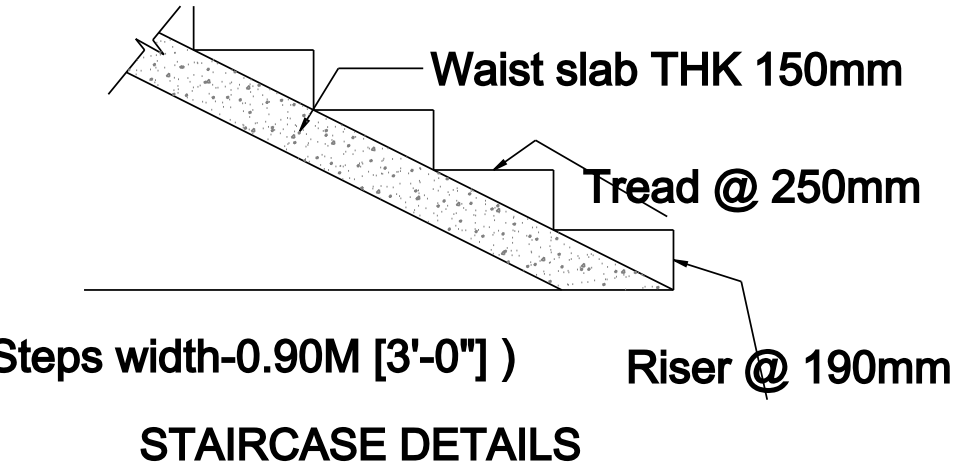
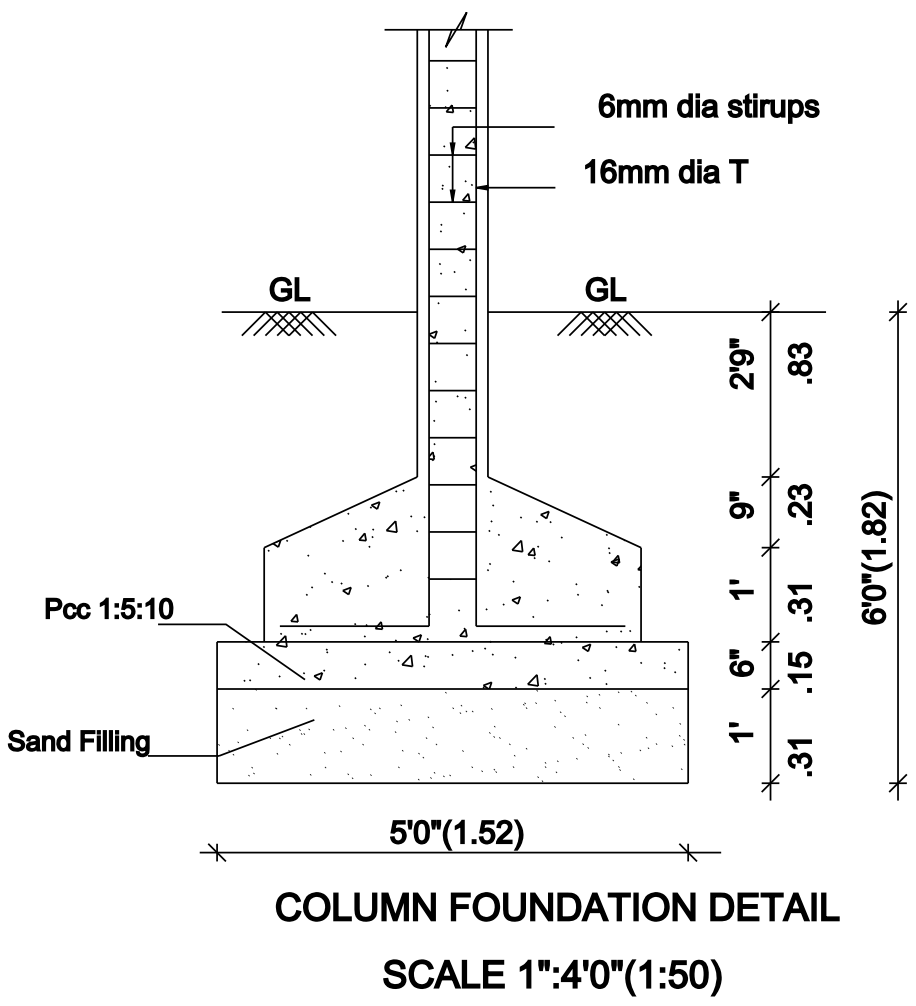
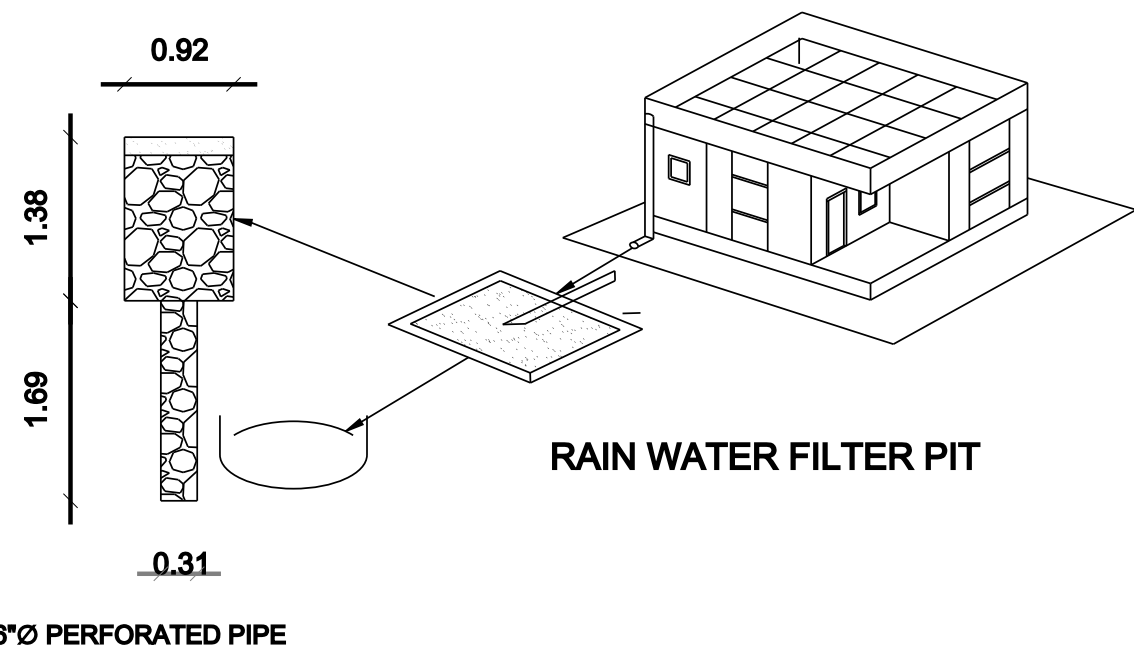
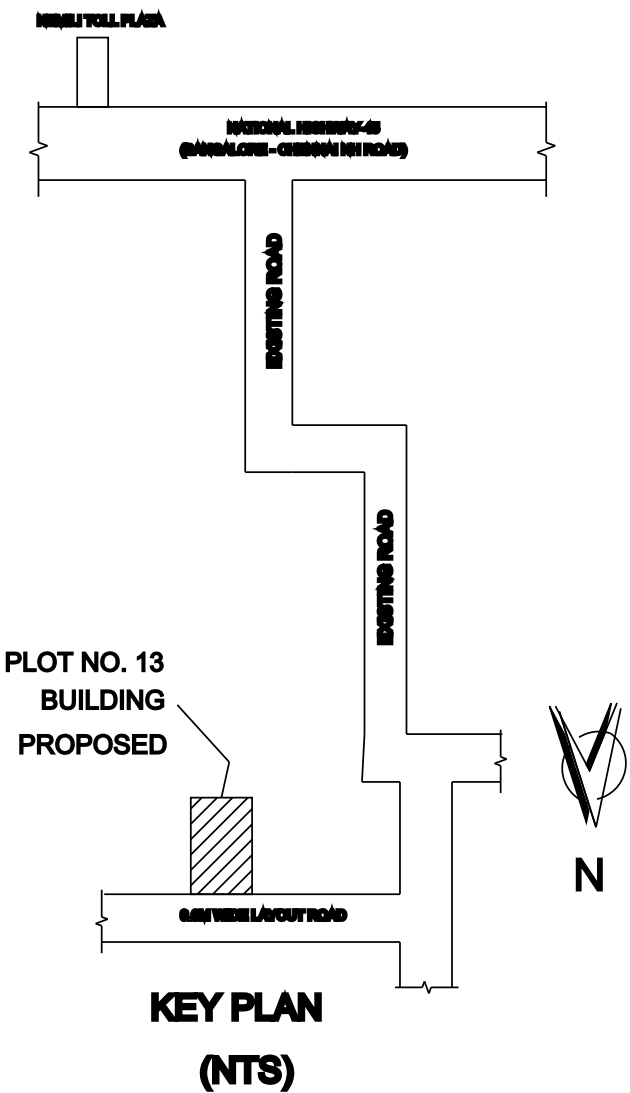
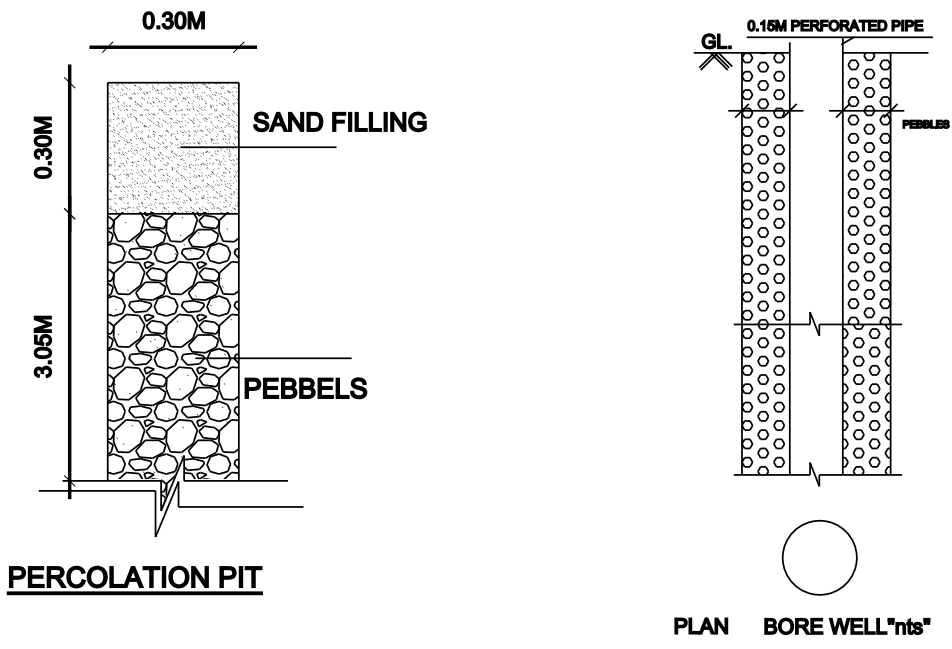
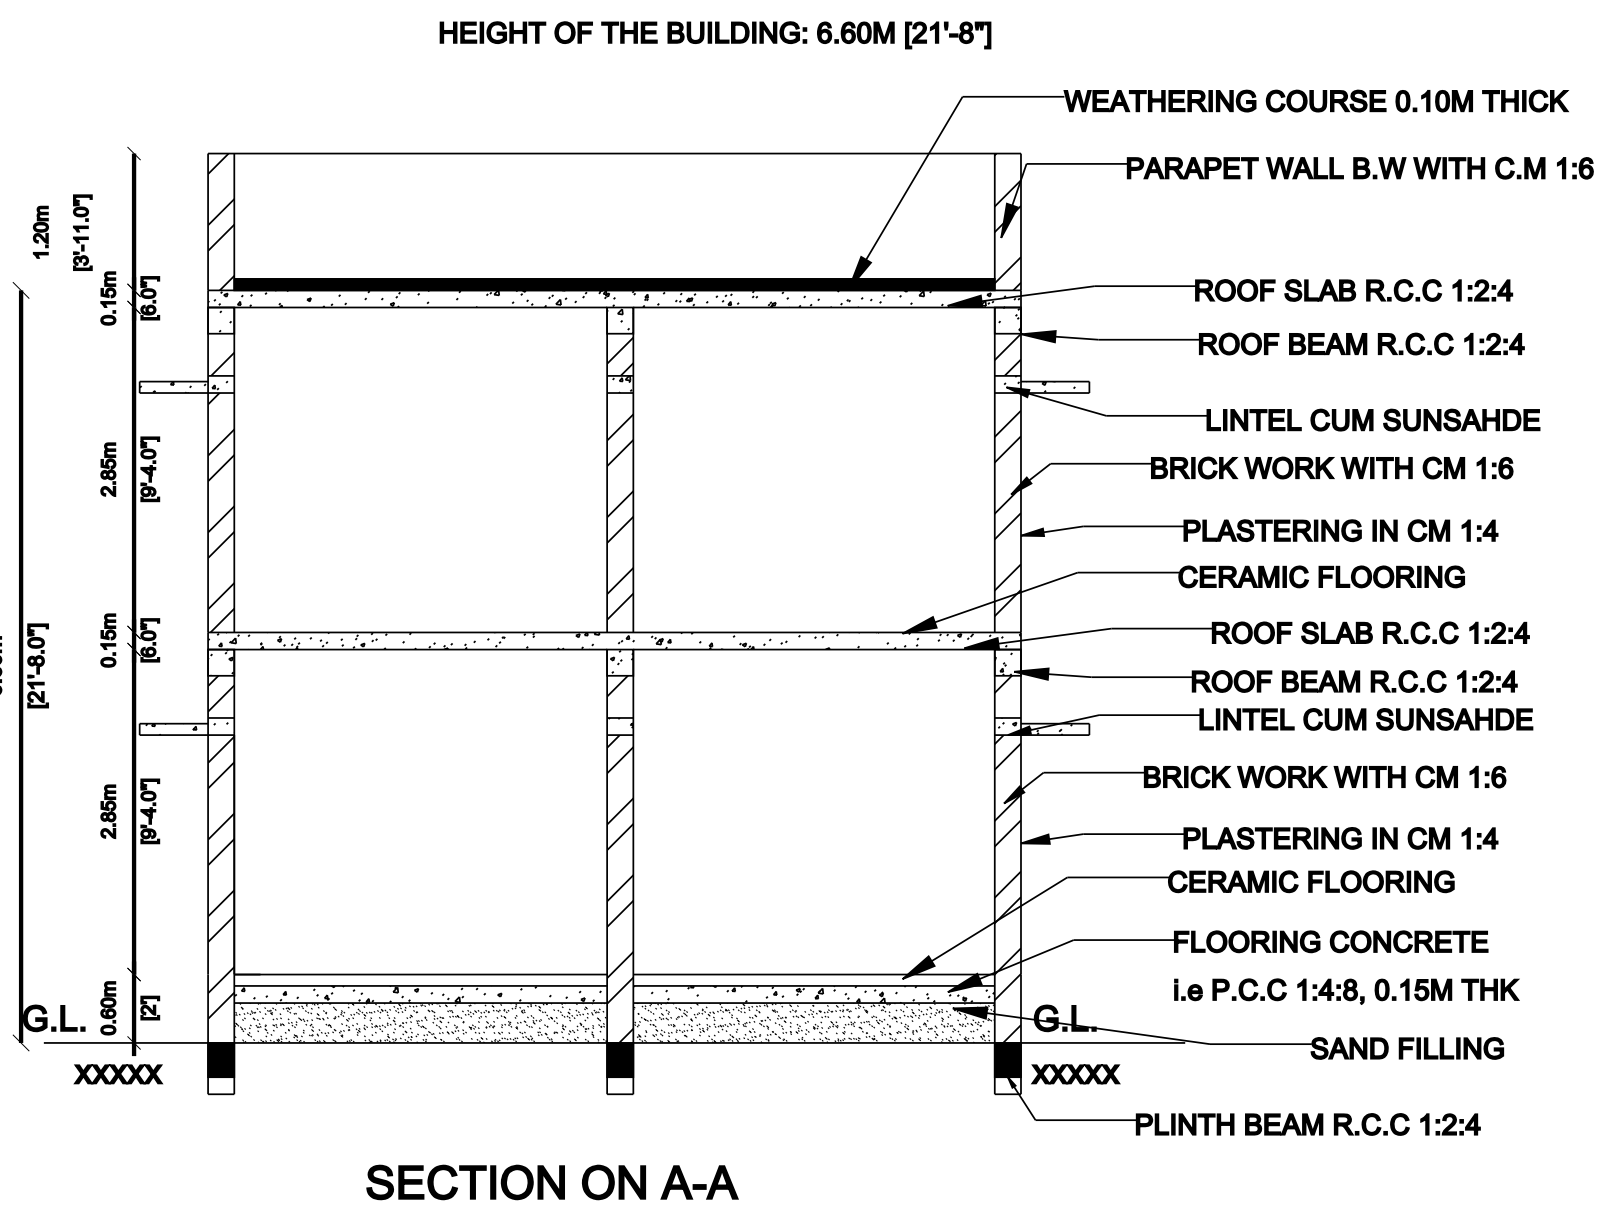
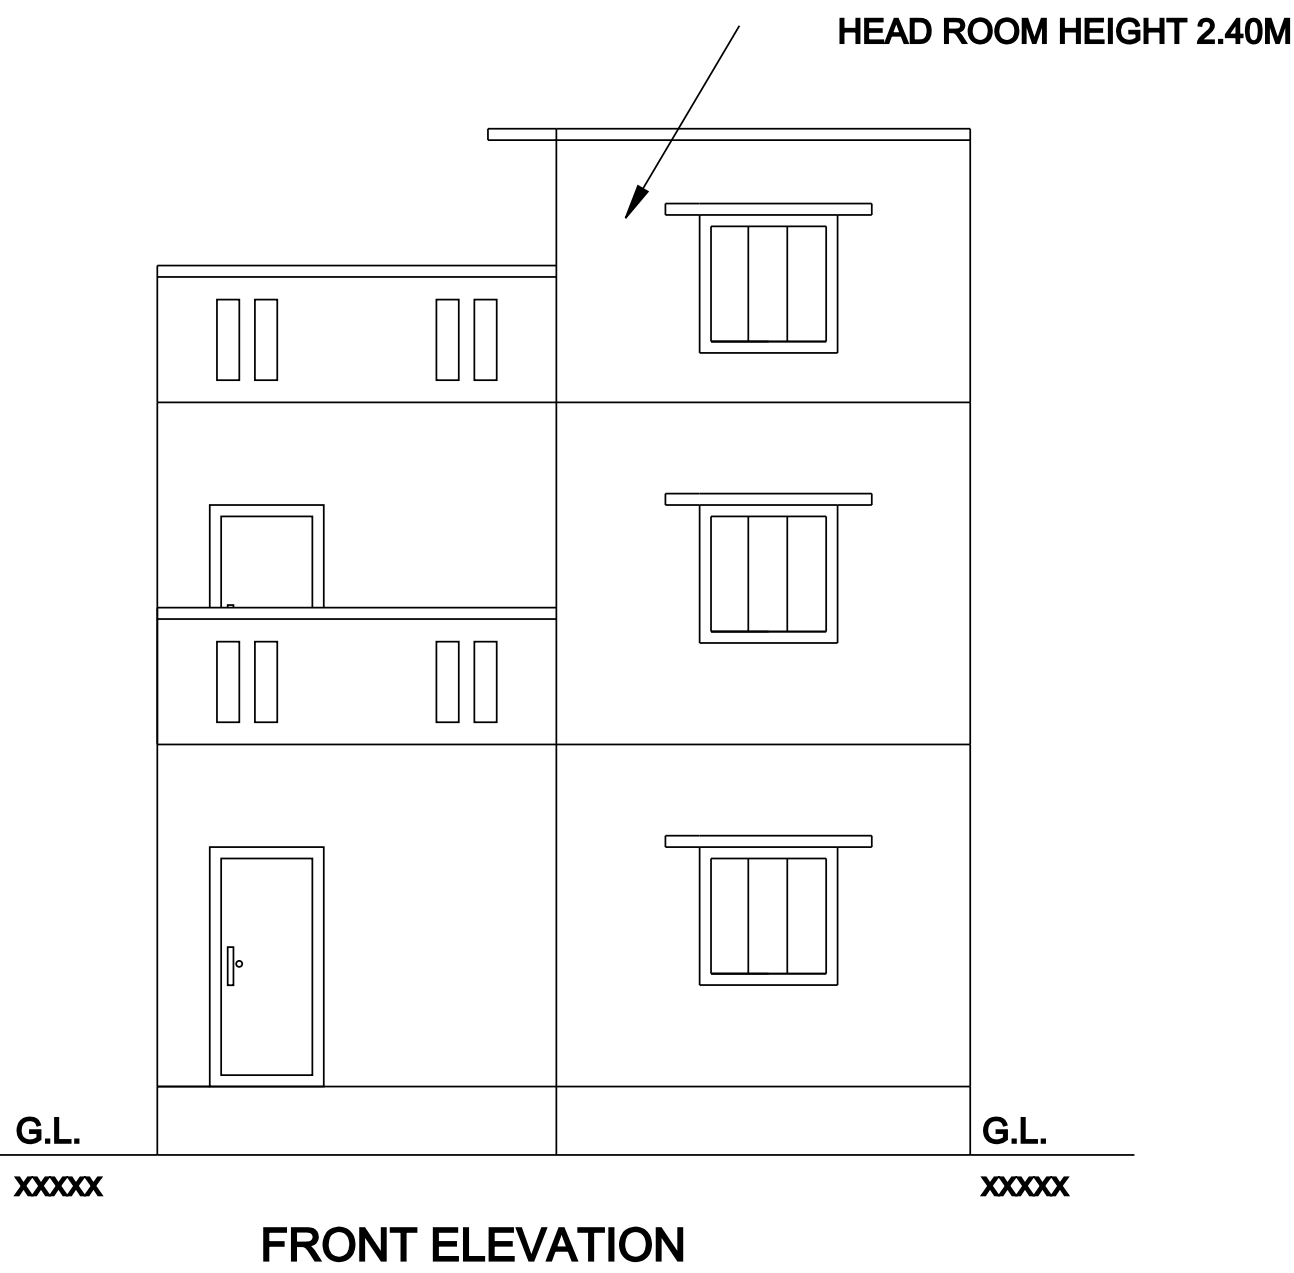


PLAN SHOWING THE PROPOSED CONSTRUCTION OF GROUND FLOOR & FIRST FLOOR RCC RESIDENTIAL BUILDING AT PLOT NO.109,
SRI KUMAR NAGAR (D.T.C.P. APPROVAL NO.: C.R./D.T.C.P NO.652/92), IN S.NO.261/38, OF NEMILI-B BLOCK KARANTHANGAL VILLAGE
NEMILI PANCHAYAT, SRIPERUMBUDUR PANCHAYAT UNION, SRIPERUMBUDUR TALUK & KANCHIPURAM DISTRICT.

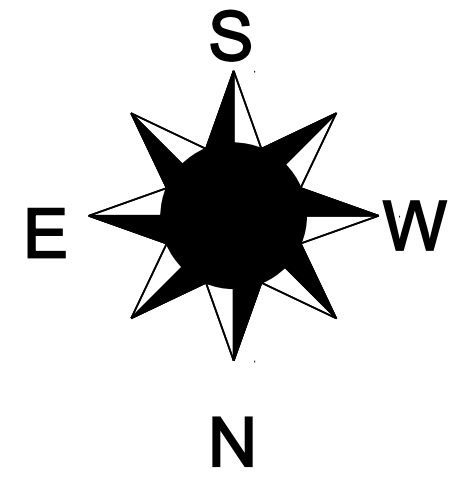

AREA STATEMENT:		
DESCRIPTION	(SQFT)	(SQM)
PLOT AREA	1815.00	168.62
PRO. GROUND FLOOR	791.47	73.53
PRO. FIRST FLOOR	791.47	73.53
TOTAL PRO. AREA	1582.94	147.06
OPEN SPACE AREA	1023.53	95.08
PRO. COMPOUND WALL	53.66 RM	
PLOT COVERAGE	43.61%	
F.S.I. - 0.87		

SCHEDULE OF JOINERIES:		
DESCRIPTION	METER	
M.D MAIN DOOR	(1.00 x 2.13)	
D DOOR	(1.00 x 2.13)	
D1 DOOR	(0.90 x 2.13)	
O OPEN	(1.00 x 2.13)	
W1 WINDOW	(1.40 x 1.50)	
W WINDOW	(1.20 x 1.50)	
V VENTILATOR	(0.90 x 0.75)	

PARKING PROVISION DETAILS		
PARKING	REQUIRED	PROVIDED
TWO WHEELER	2 Nos	2 Nos
FOUR WHEELER	NIL	1 Nos

LEGEND:-		
PROPOSED		
ROAD		
PLOT BOUNDARY		
EXISTING		

SCALE:- 1: 100
ALL DIMENSIONS ARE IN METER

OWNER NAME: Mr.D.RAMAMOORTHY
S/o Mr.DHASARADAN
OWNER SIGNATURE

REGISTERED ENGINEER