
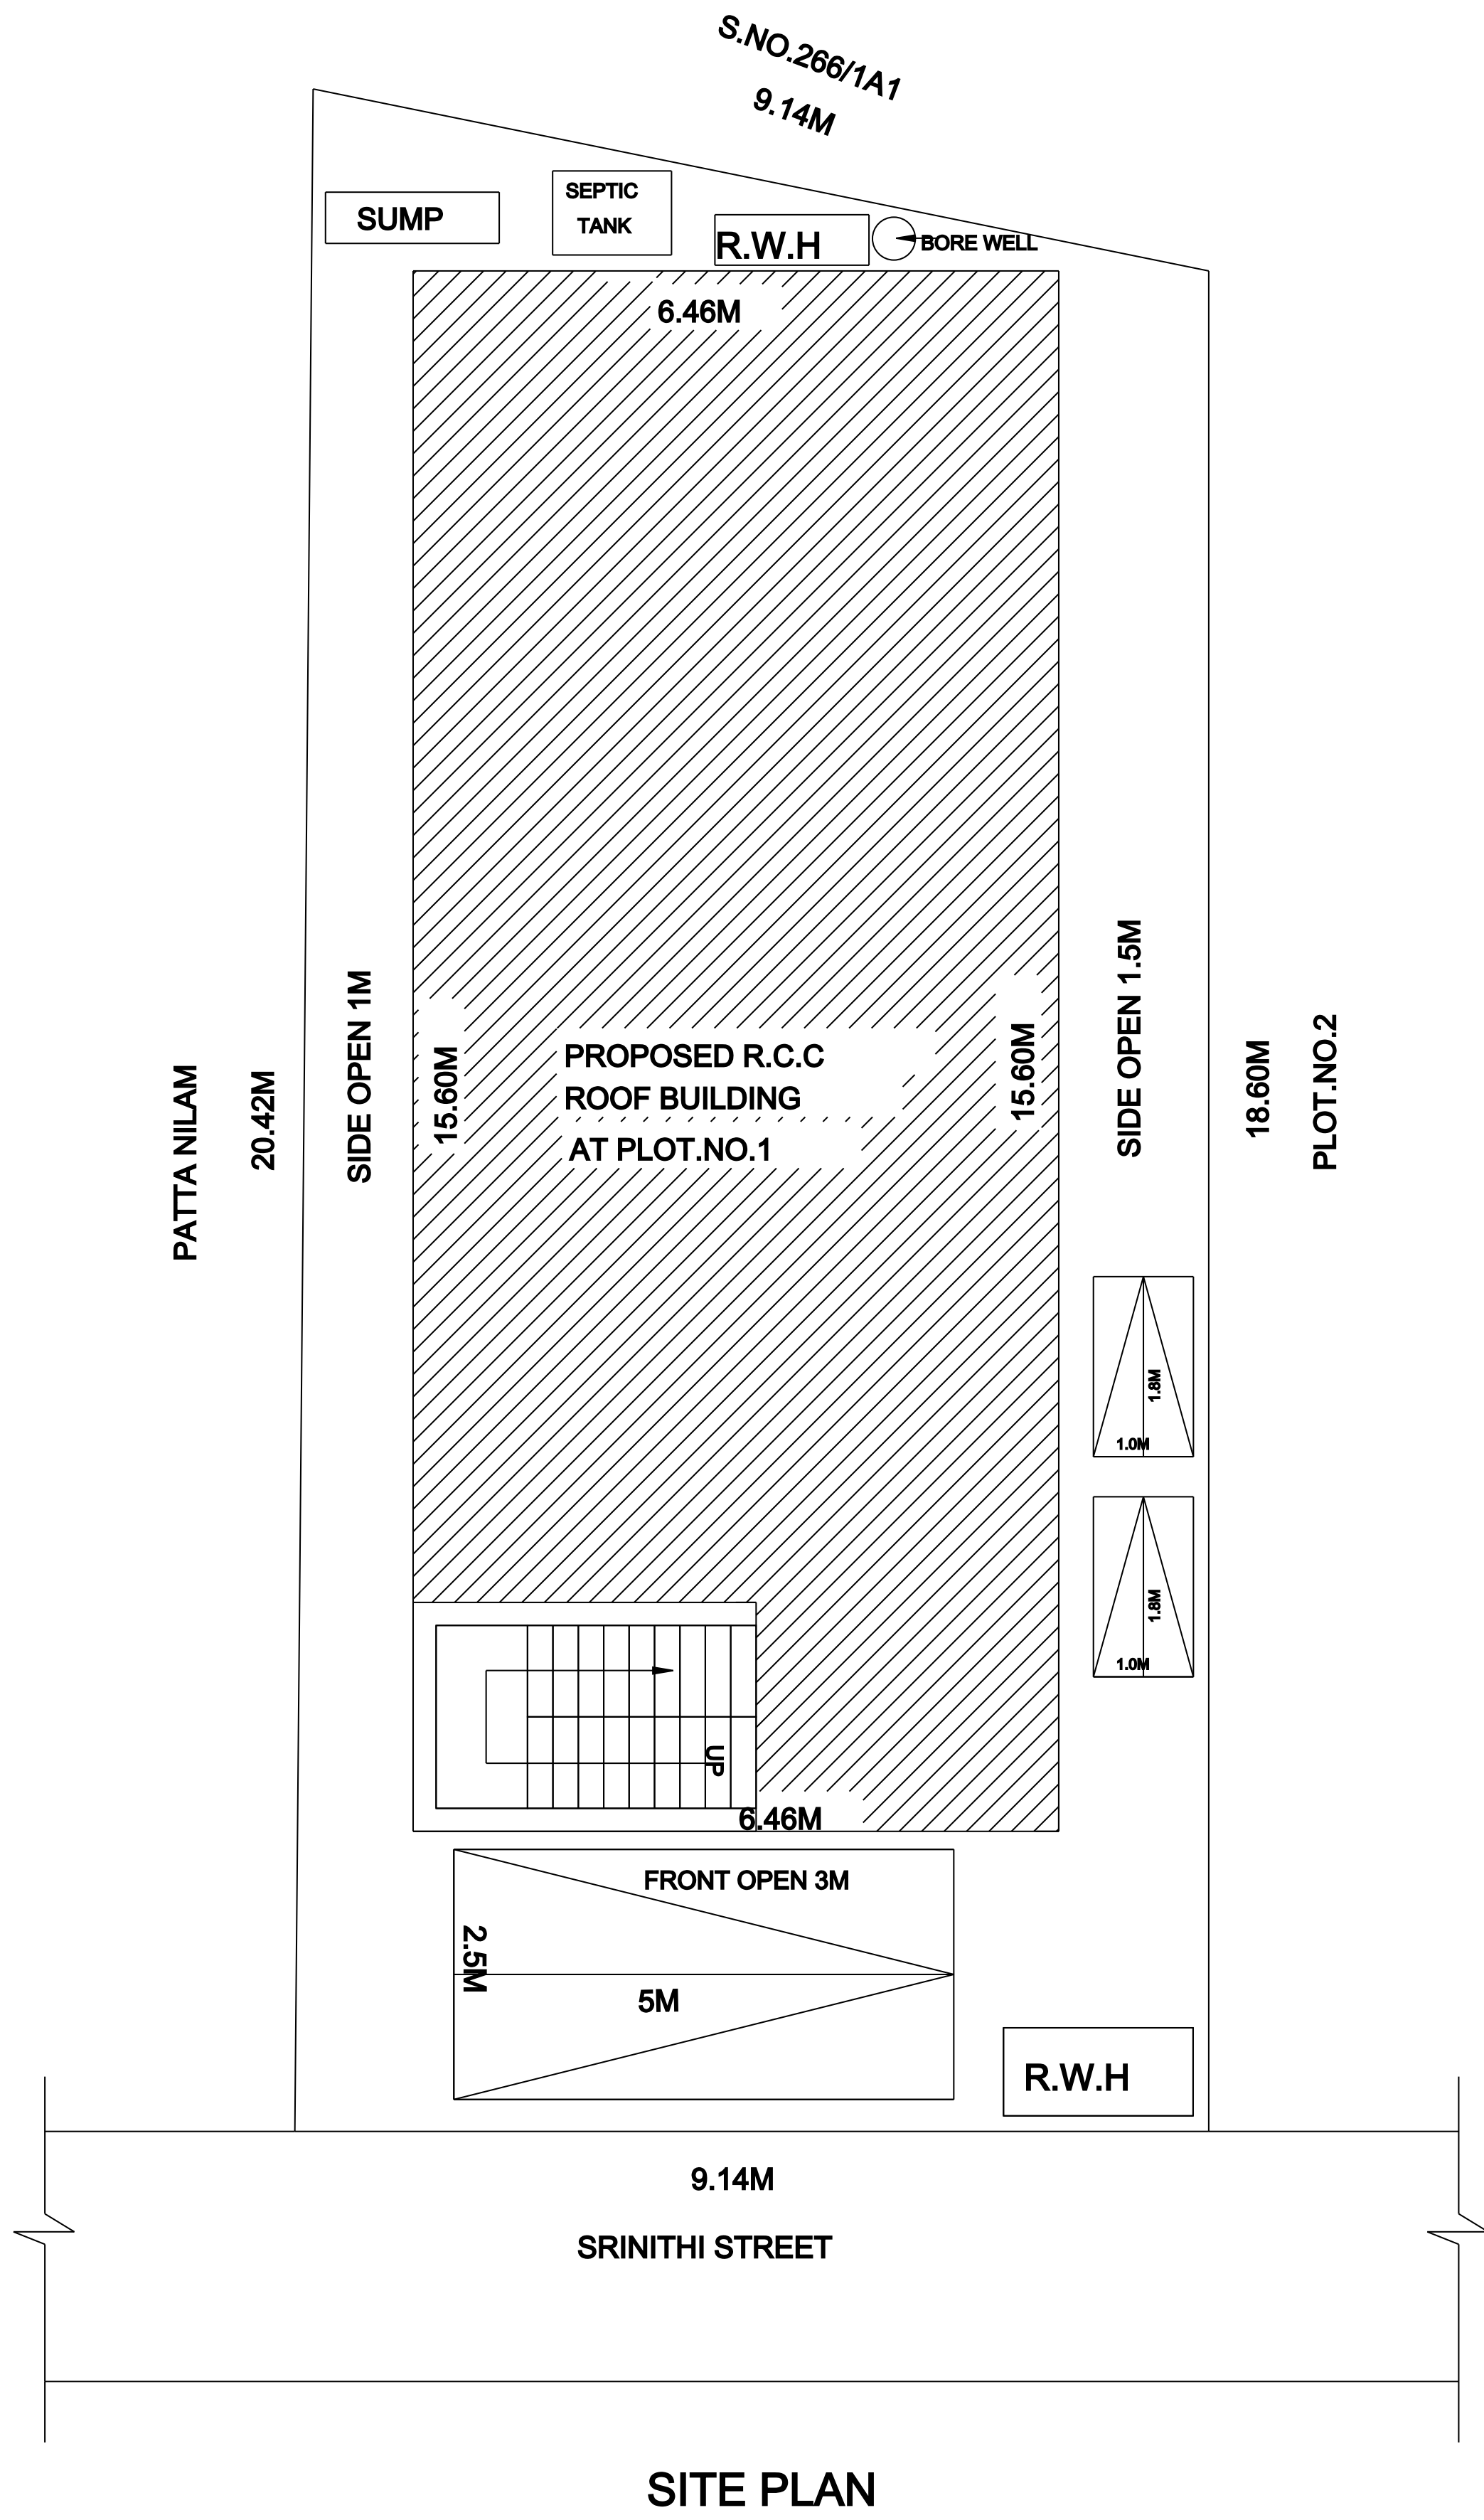
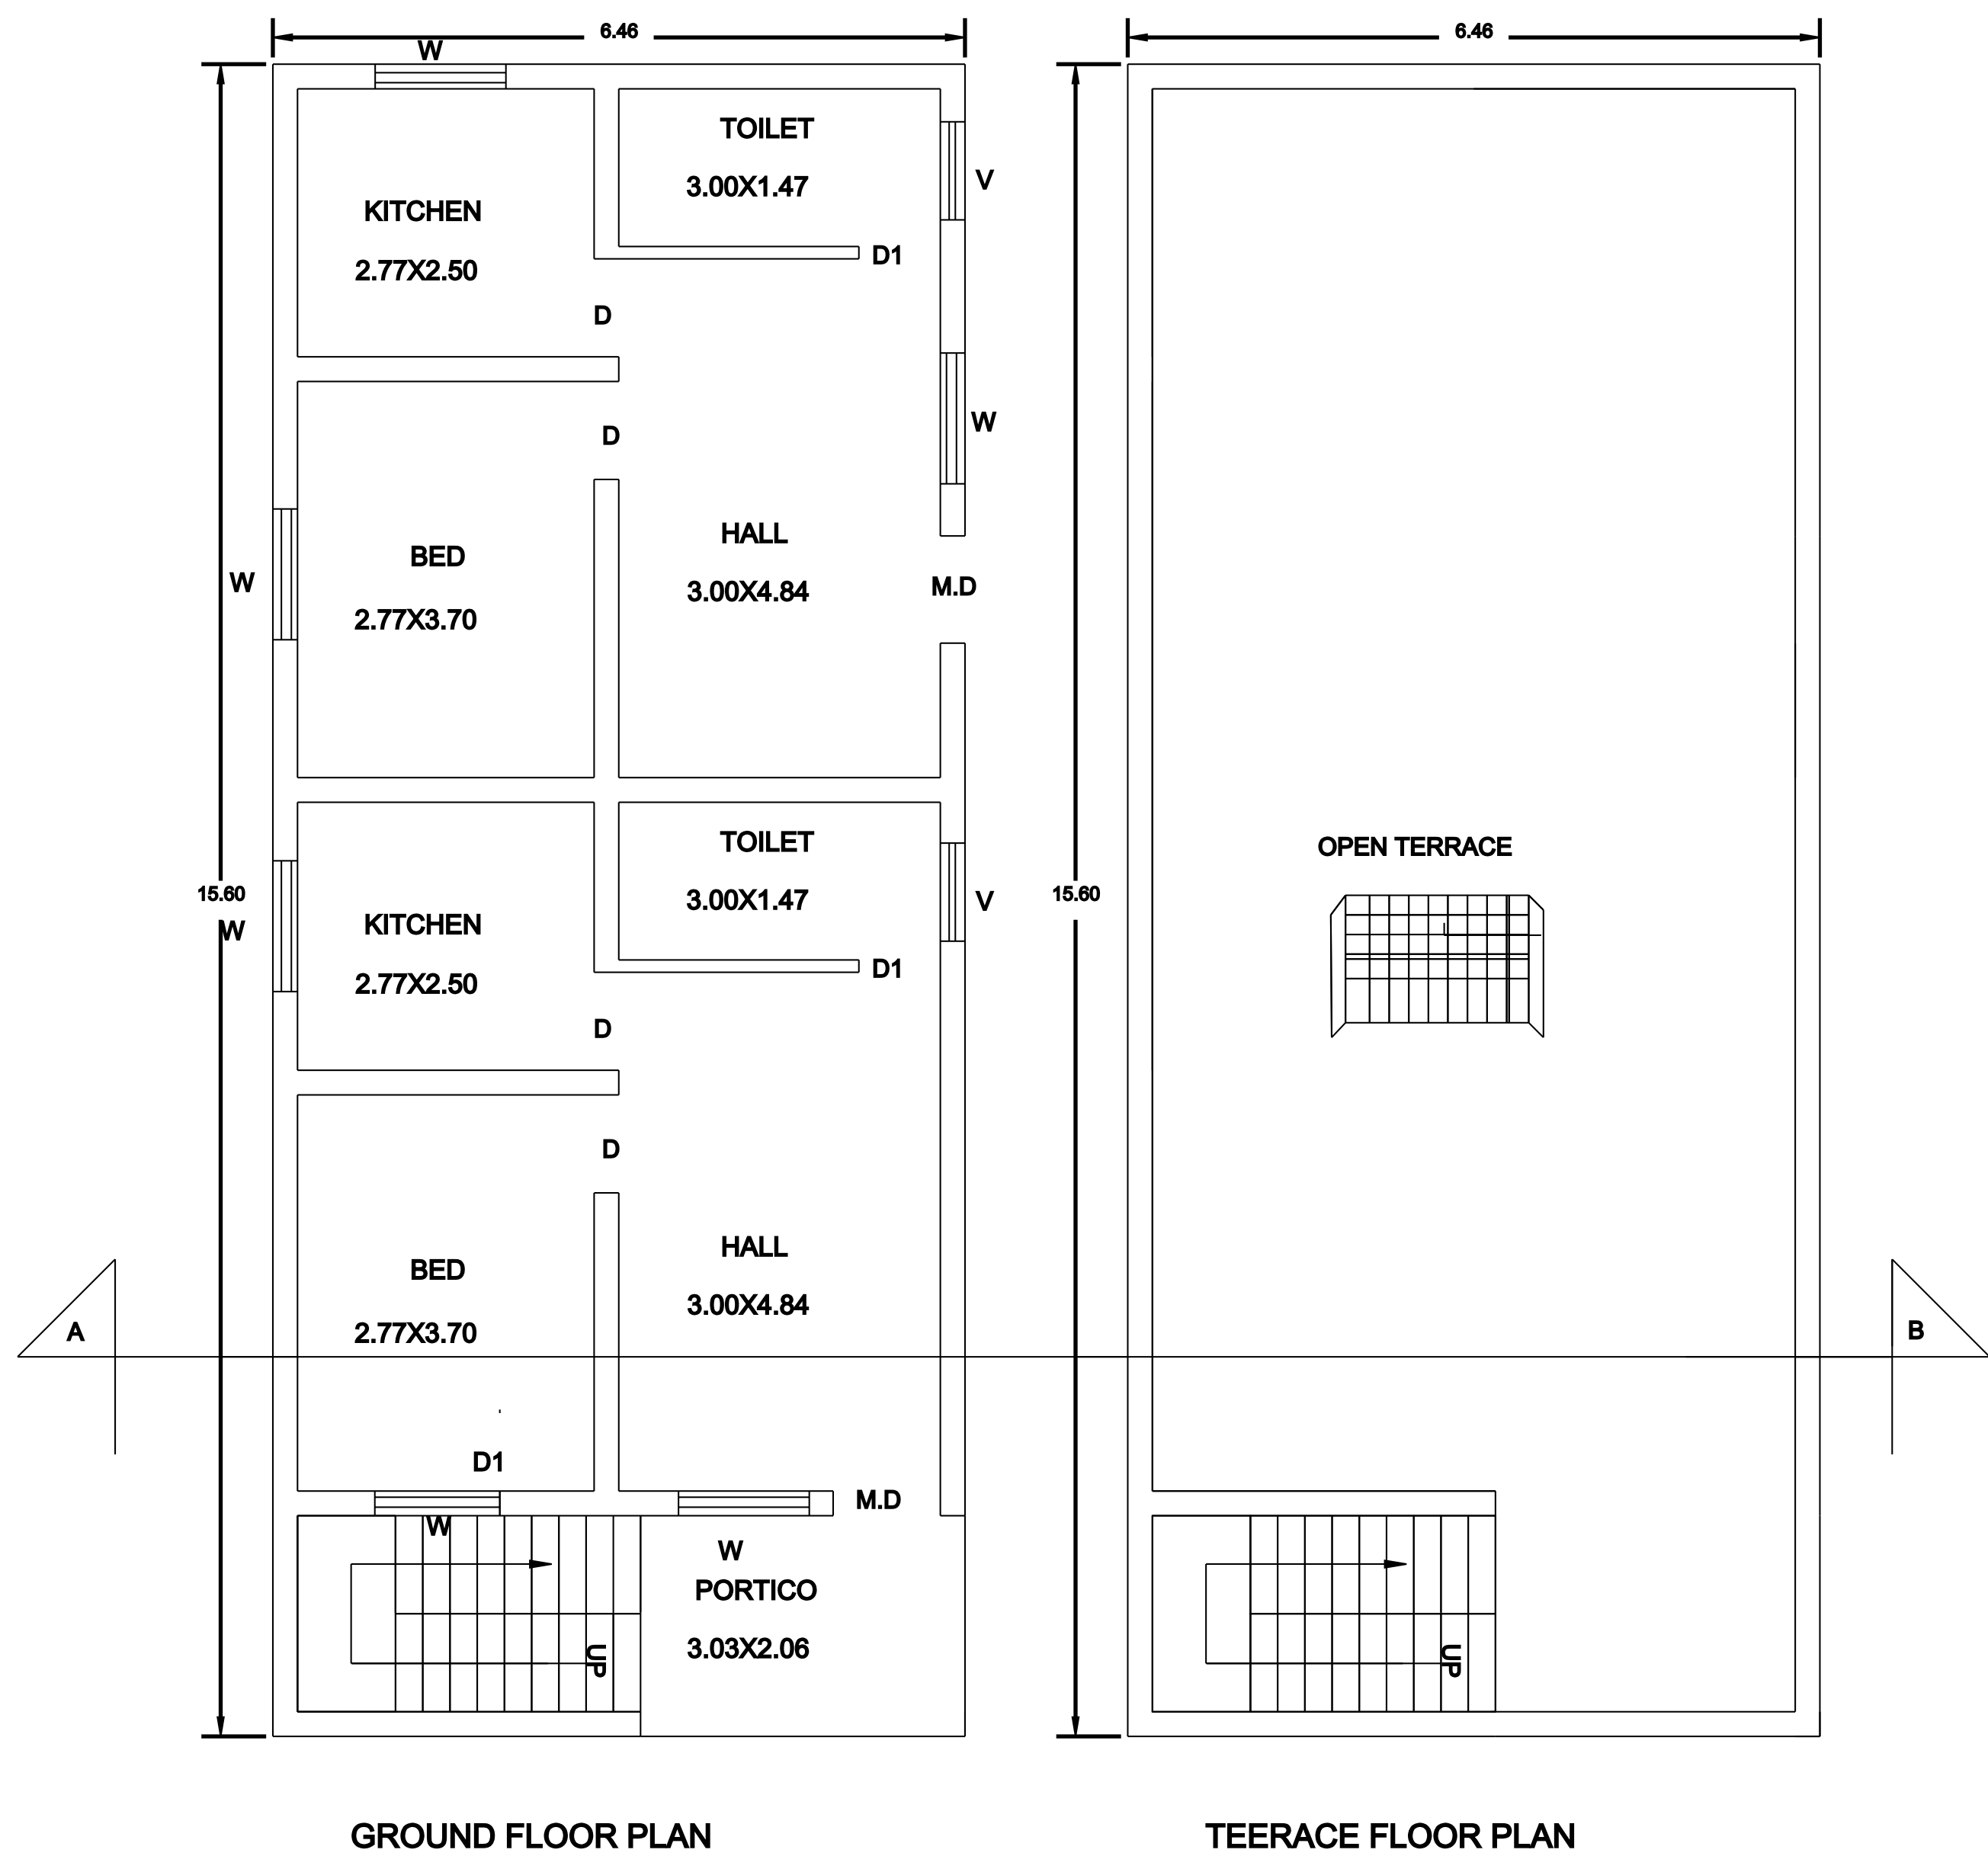
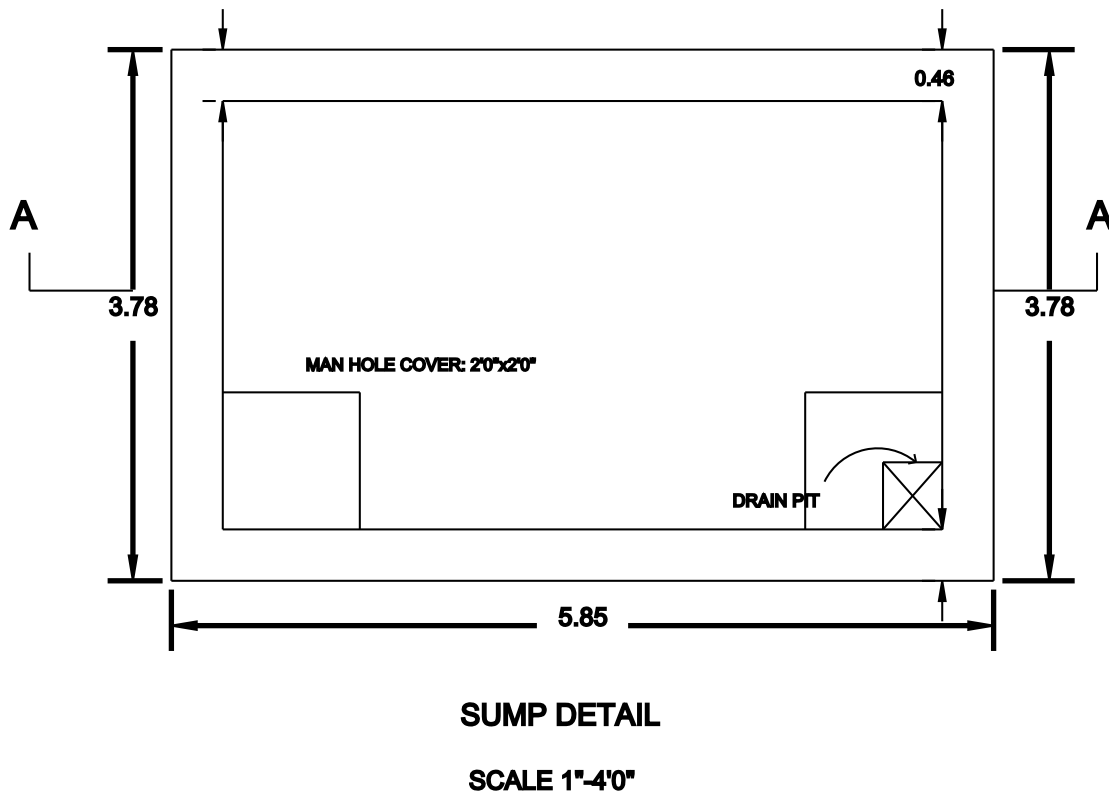
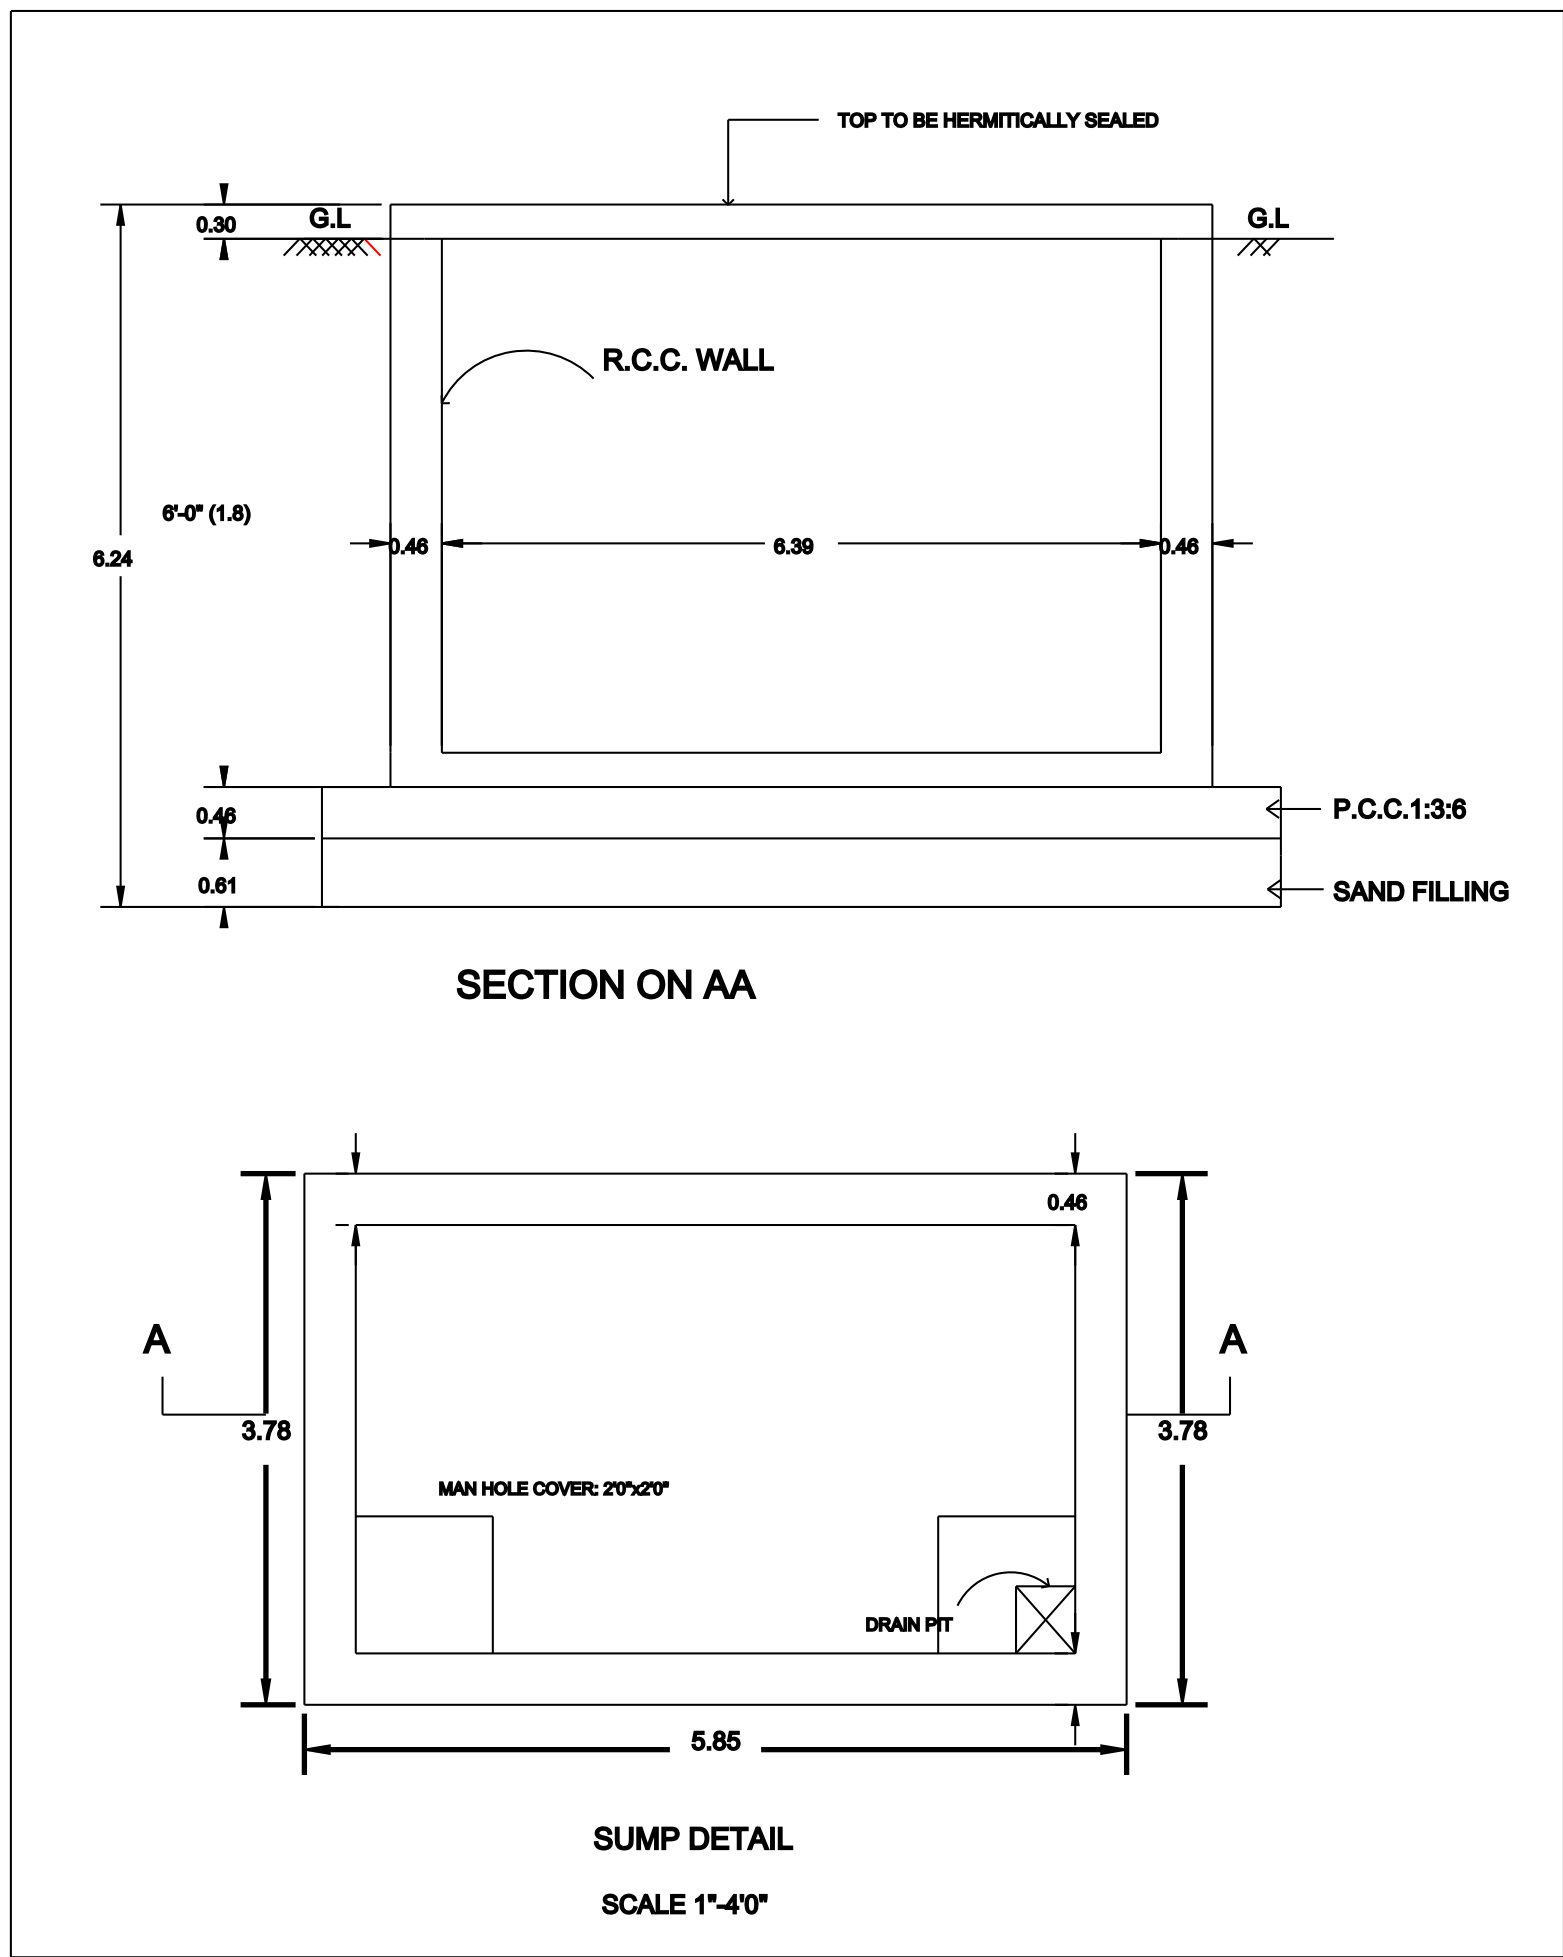
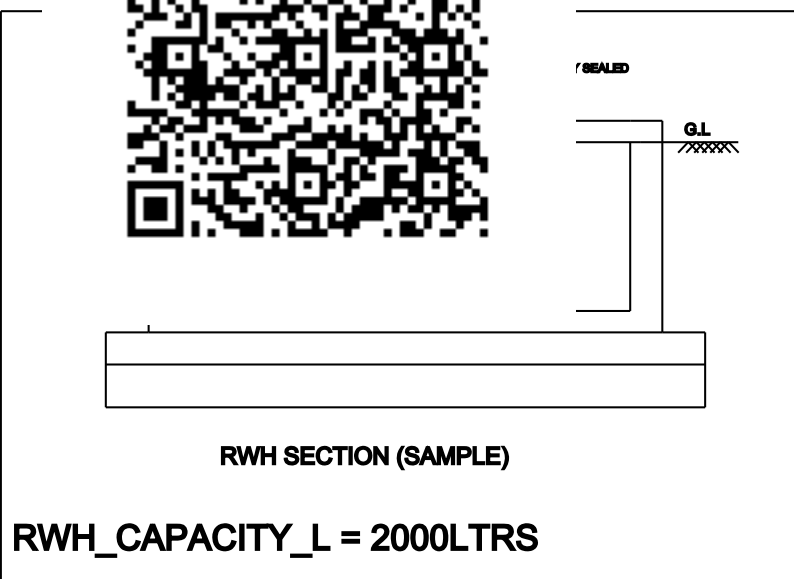
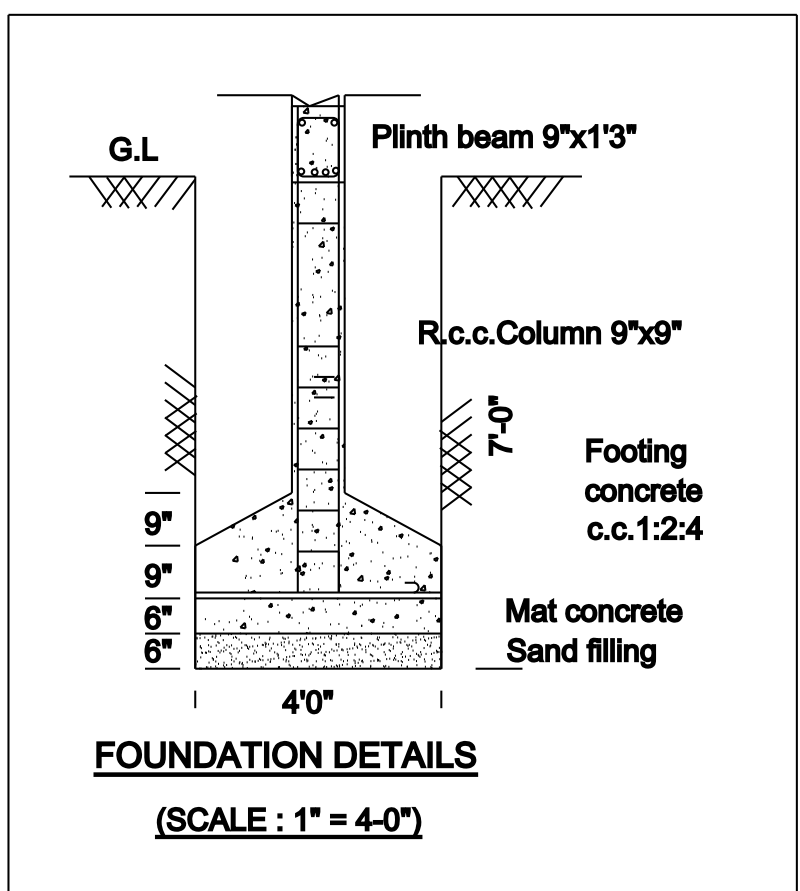
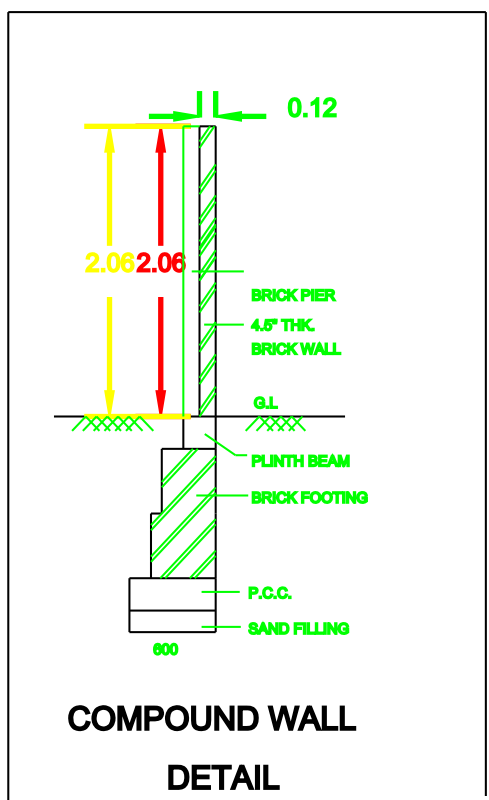
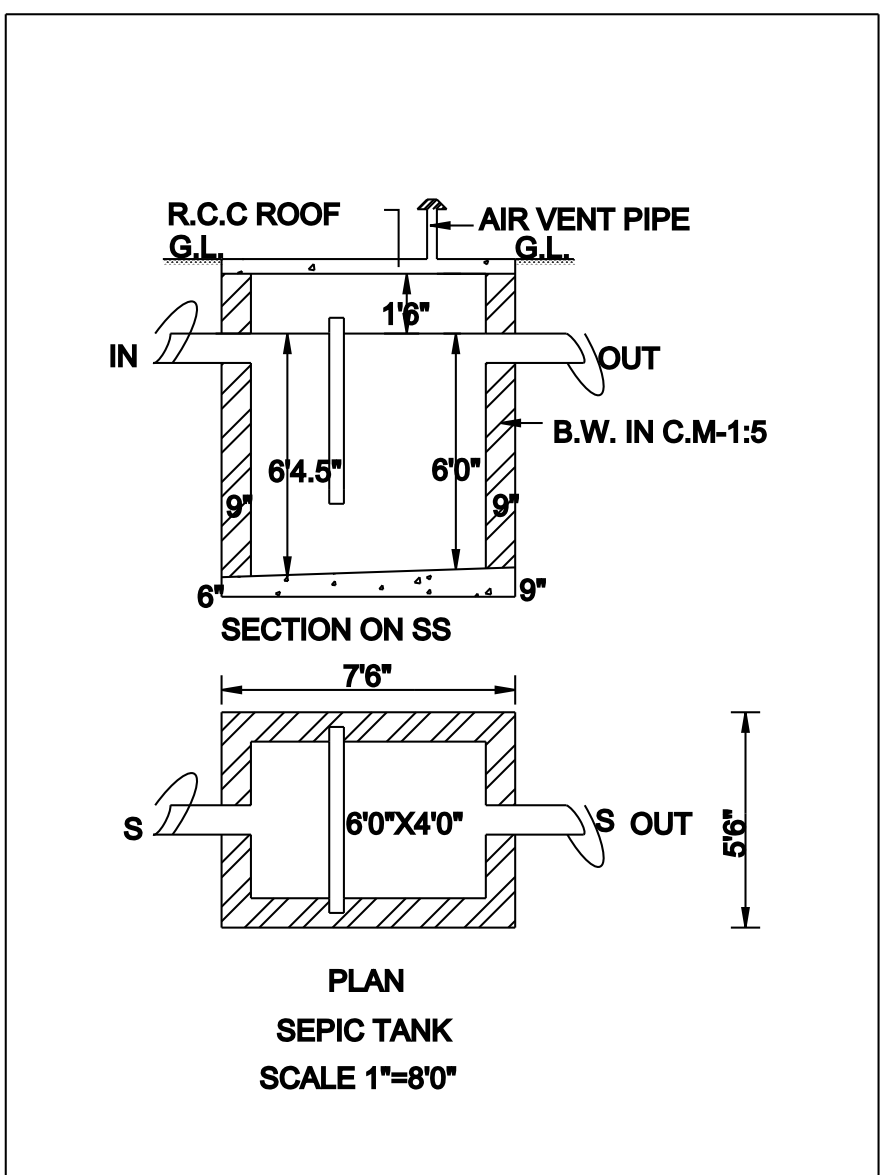
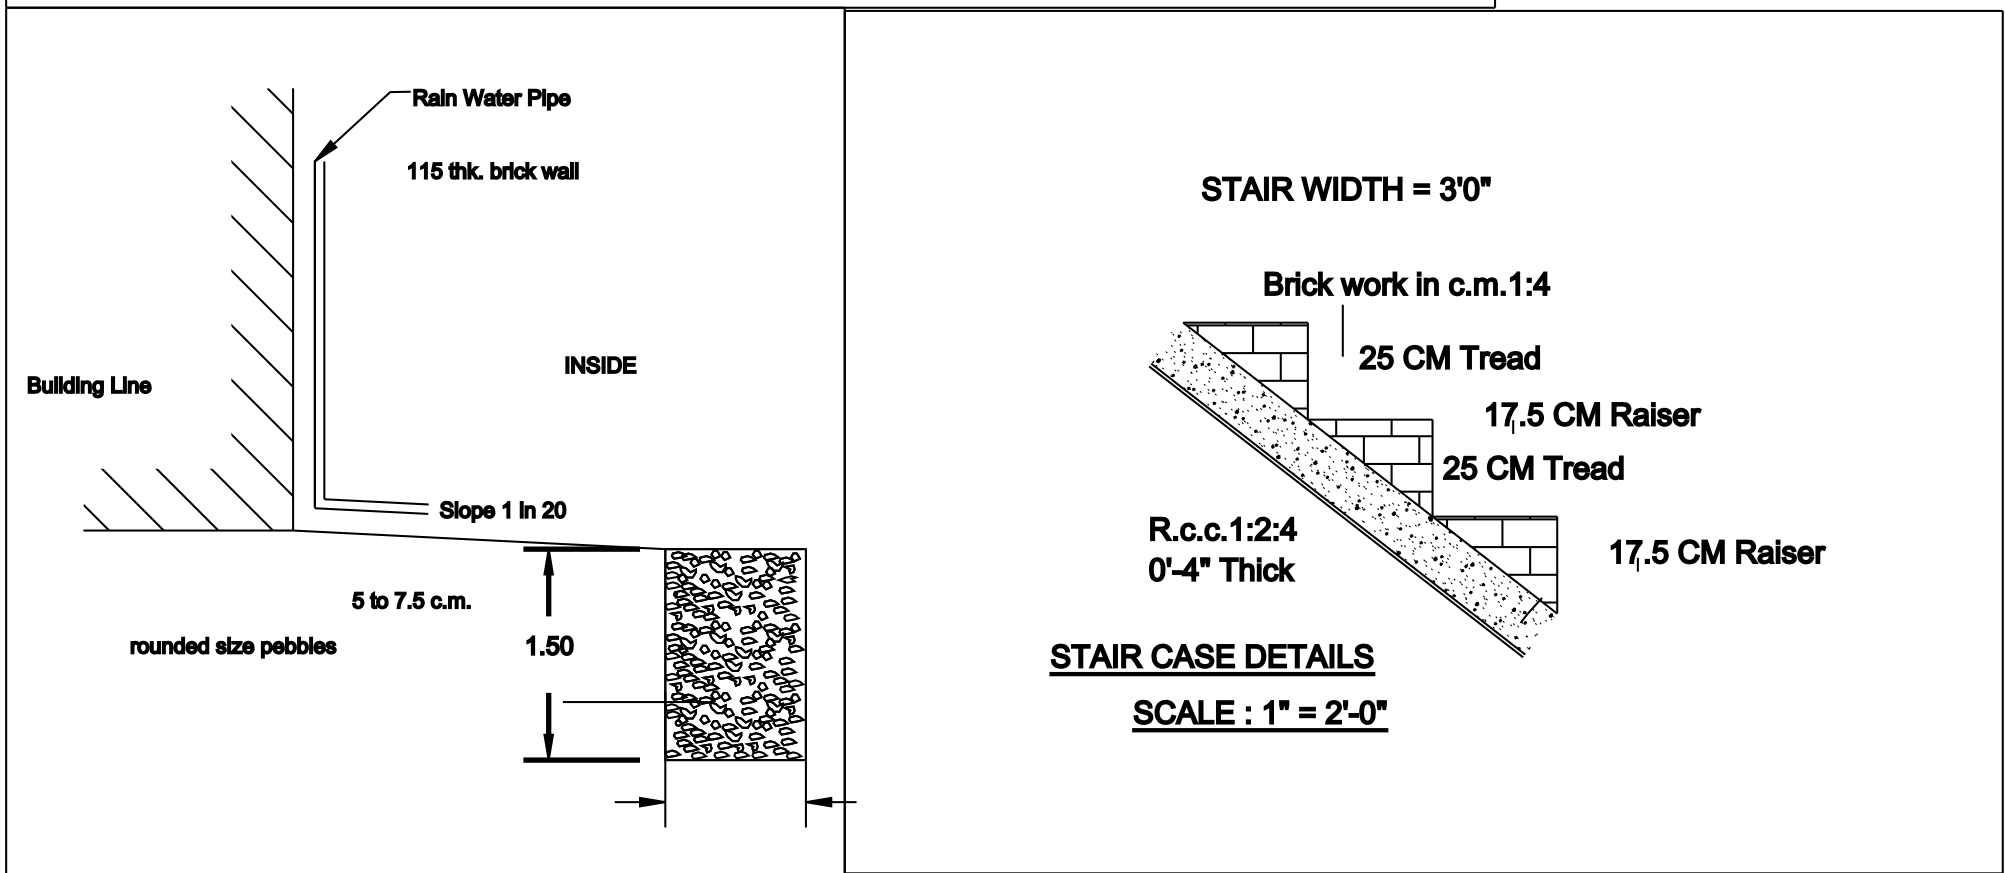
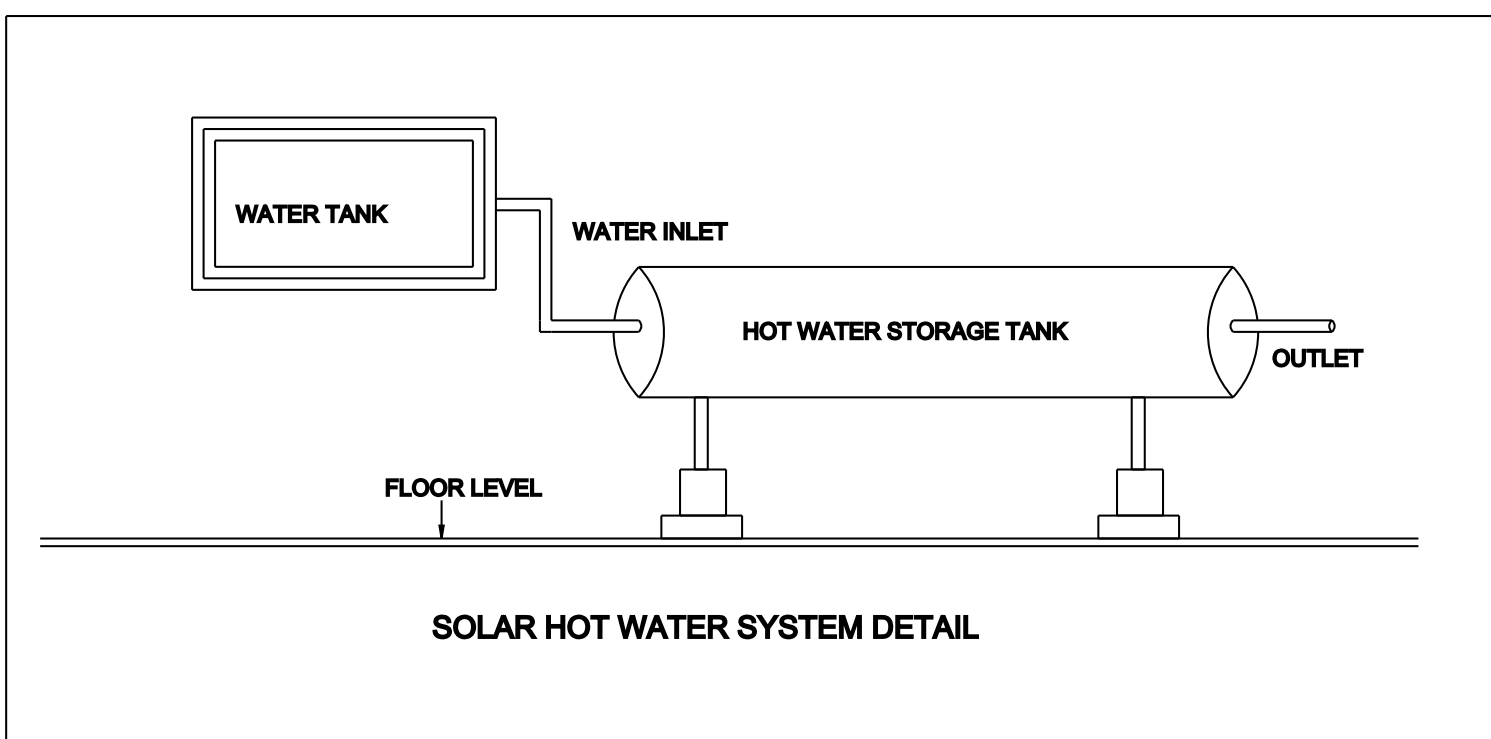
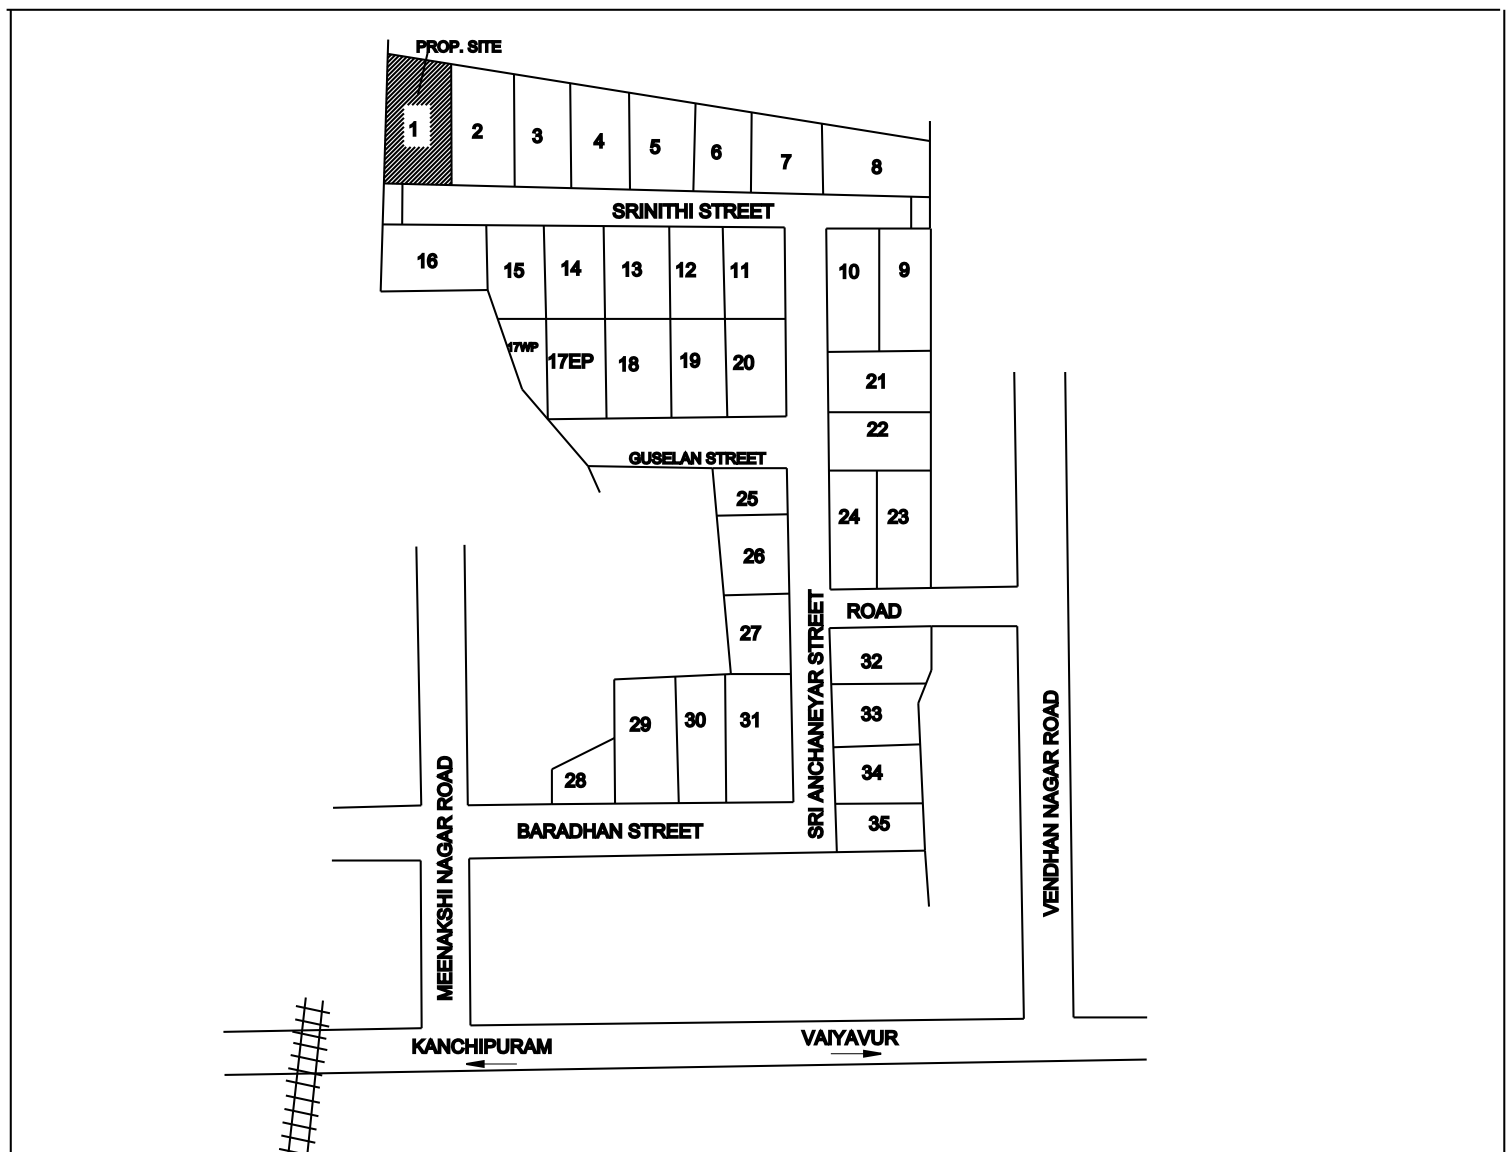
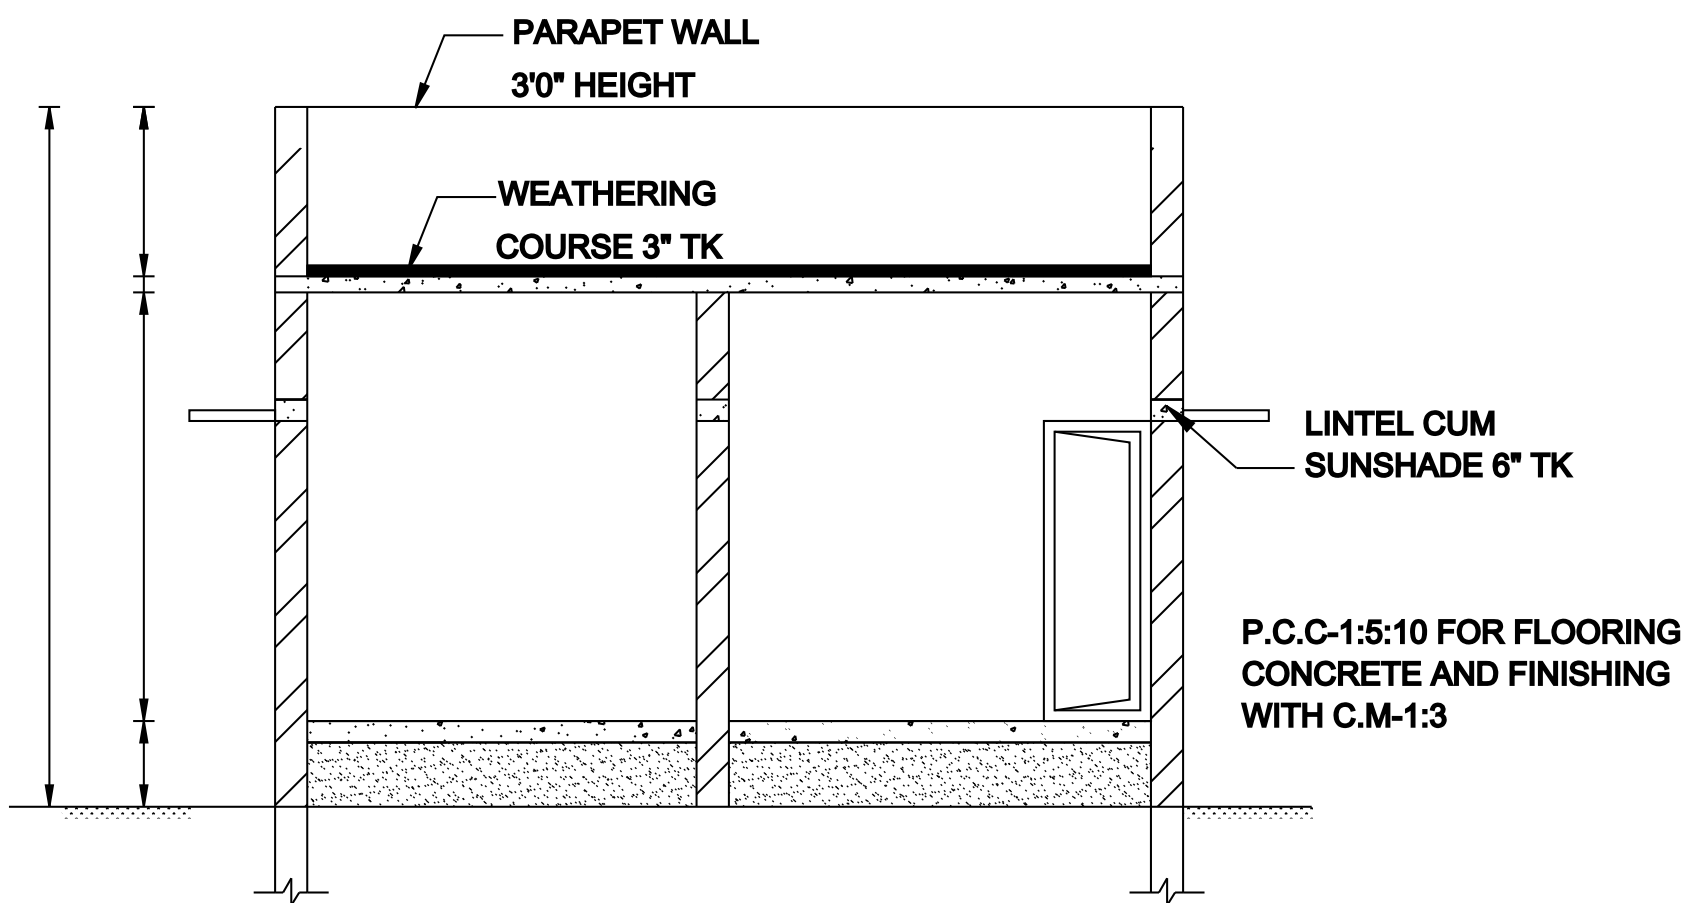
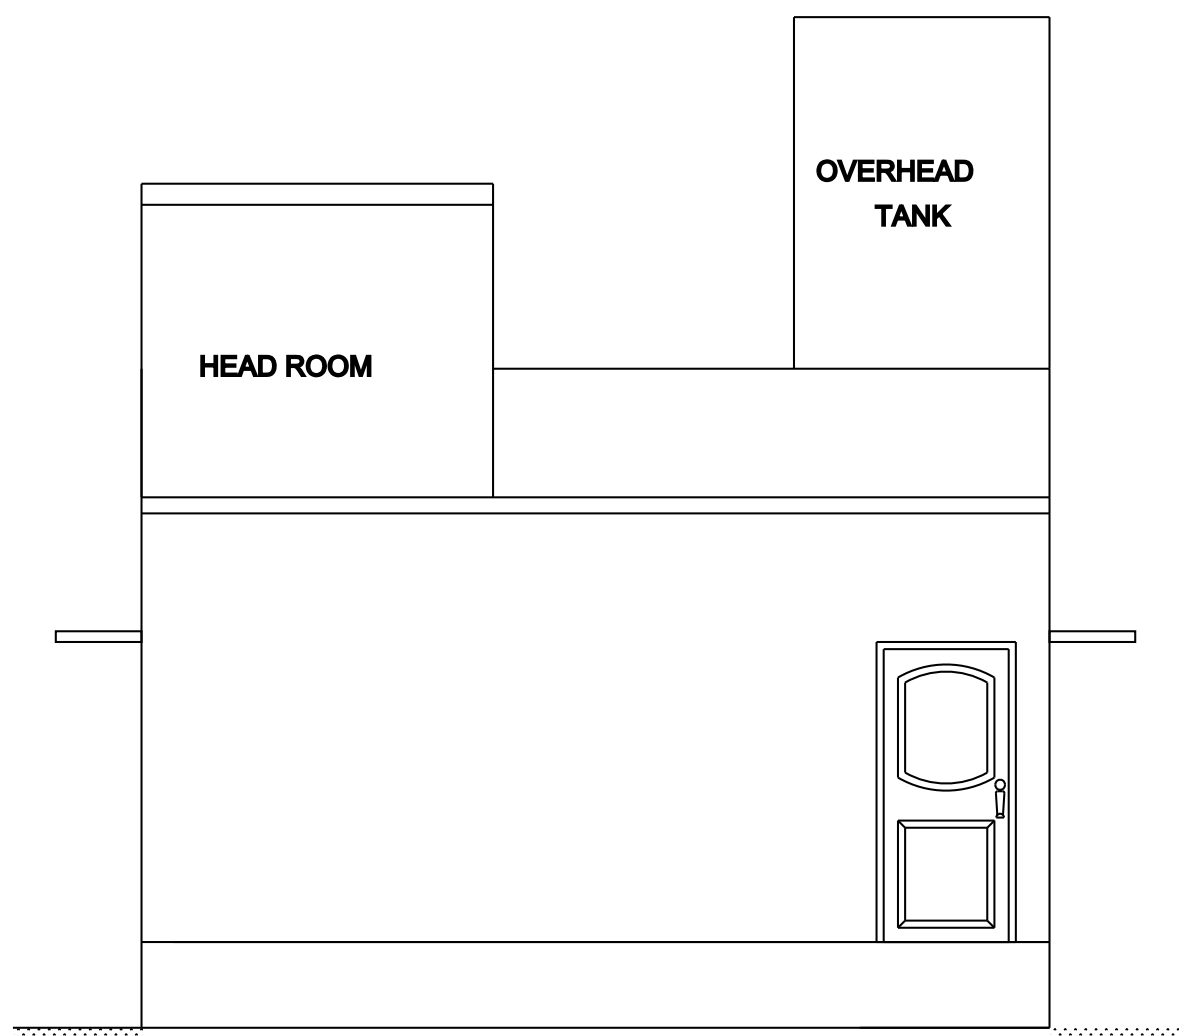


PLAN SHOWING THE PROPOSED CONSTRUCTION OF R.C.C ROOF RESIDENTIAL

BUILDING AT S.NO.266/29,PLOT.NO.1,SRI RAM NAGAR,SRINITHI STREET

KONERIKUPPAM VILLAGE ,KANCHEEPURAM TALUK & DISTRICT.

MU.MU.YEN.1347/2024/AA7 NAAL.25.03.2024

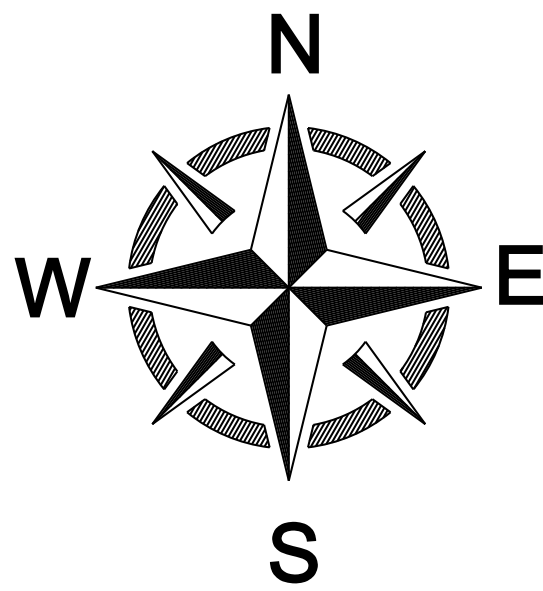

FOR OFFICE USE :

AREA PARTICULARS:

AREA OF PLOT BOUNDARY	1900.00 SQ.FT.	176.62 SQ.M.
AREA OF PLOT BOUNDARY (AS PER DOCUMENT)	1820.00 SQ.FT.	178.43 SQ.M.
AREA OF PROPOSED R.C.C. ROOF BUILDING (G.F)	1084.00 SQ.FT.	100.73 SQ.M.
AREA OF OPEN	816.00 SQ.FT.	75.84 SQ.M.

JOINERY DETAILS:

MAIN DOOR	M.D.	1.00 x 2.13
DOOR	D	0.91 x 2.13
DOOR	D1	0.76 x 2.13
WINDOW	W	1.22 x 1.37
VENTILATOR	V	1.00 x 0.75

NOTE:

PLOT BOUNDARY
PROPOSED R.C.C ROOF BUILDING
ROAD

SCALE 1:100

OWNER'S SIGN:

ENGINEER'S SIGN: