

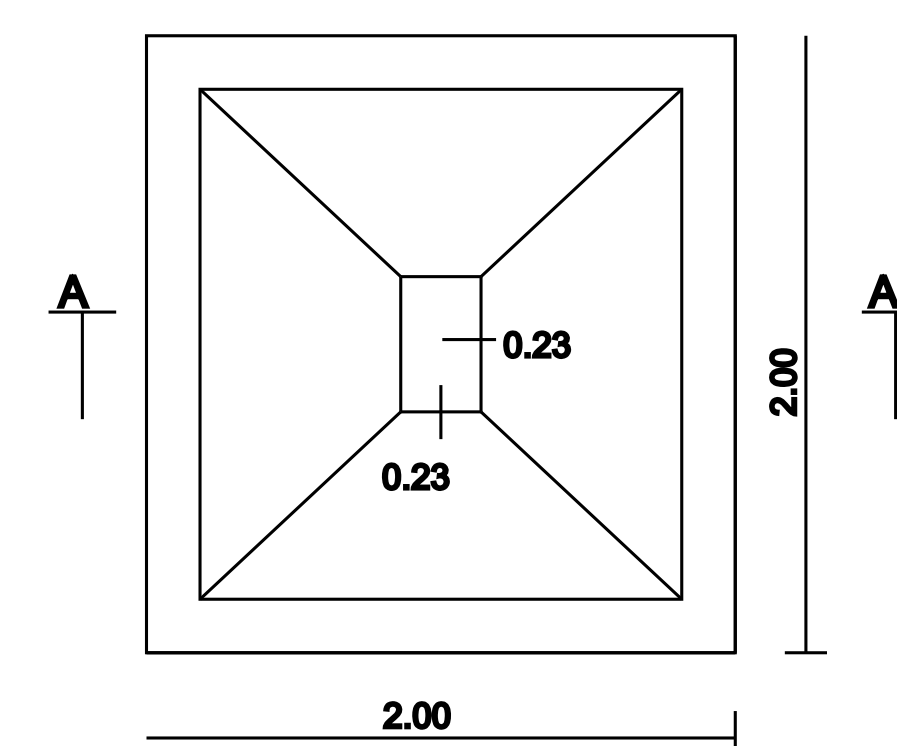
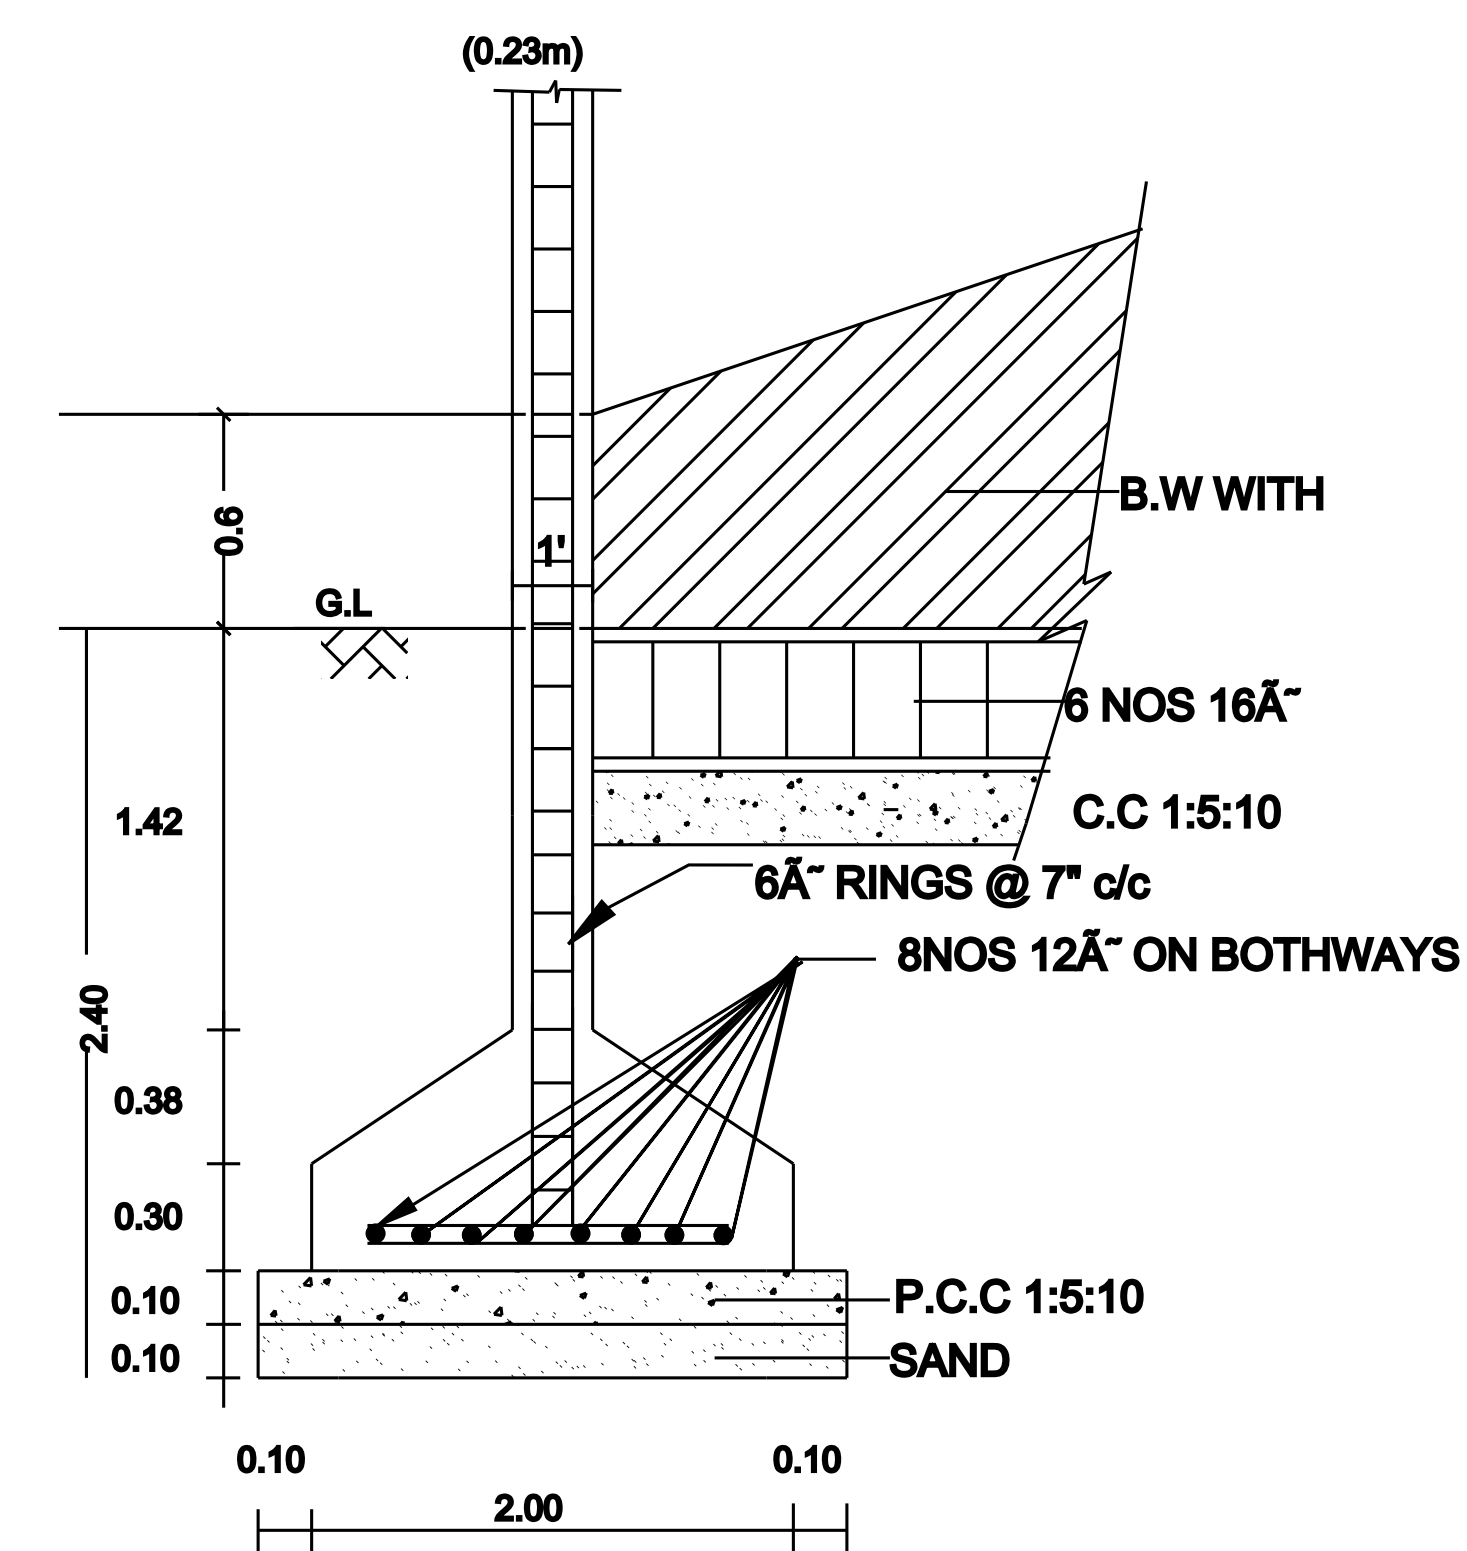
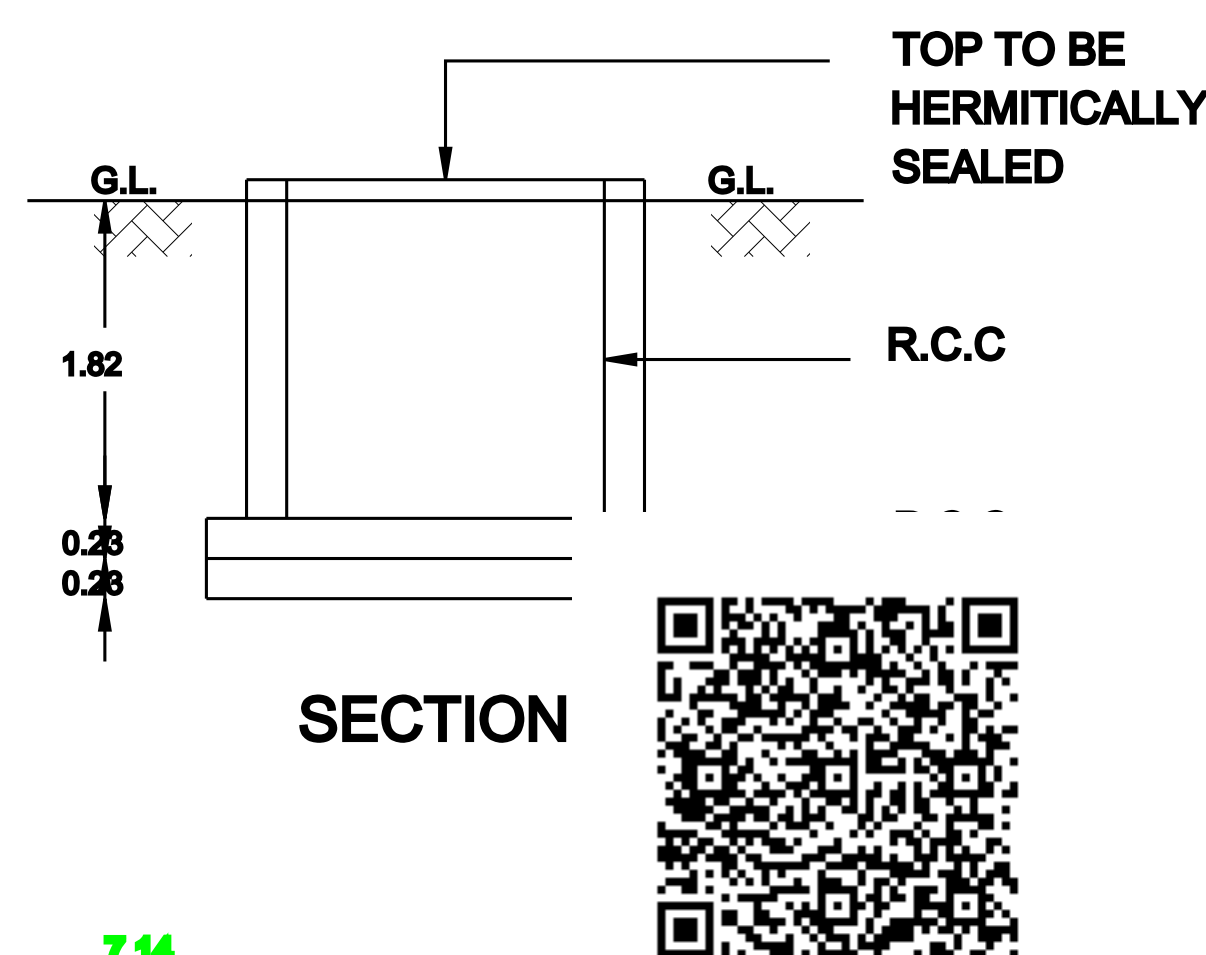
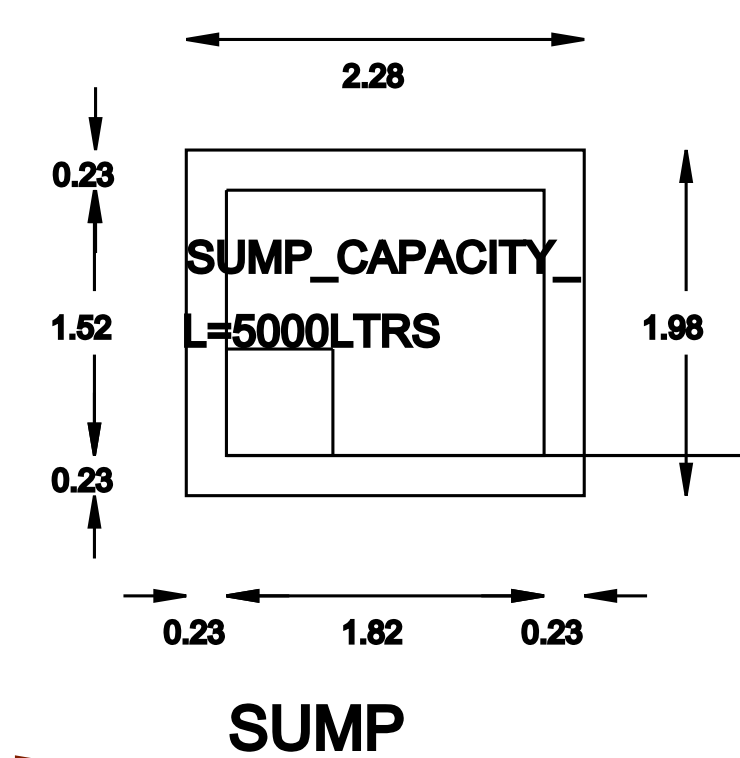
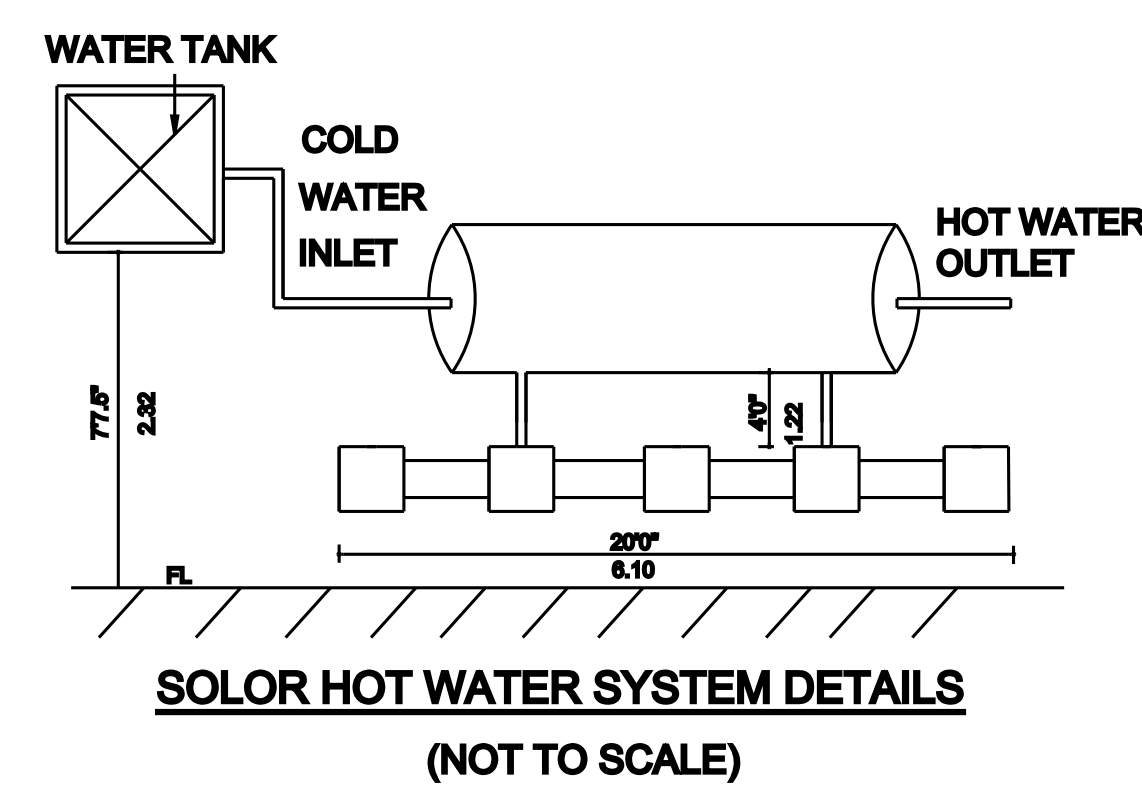
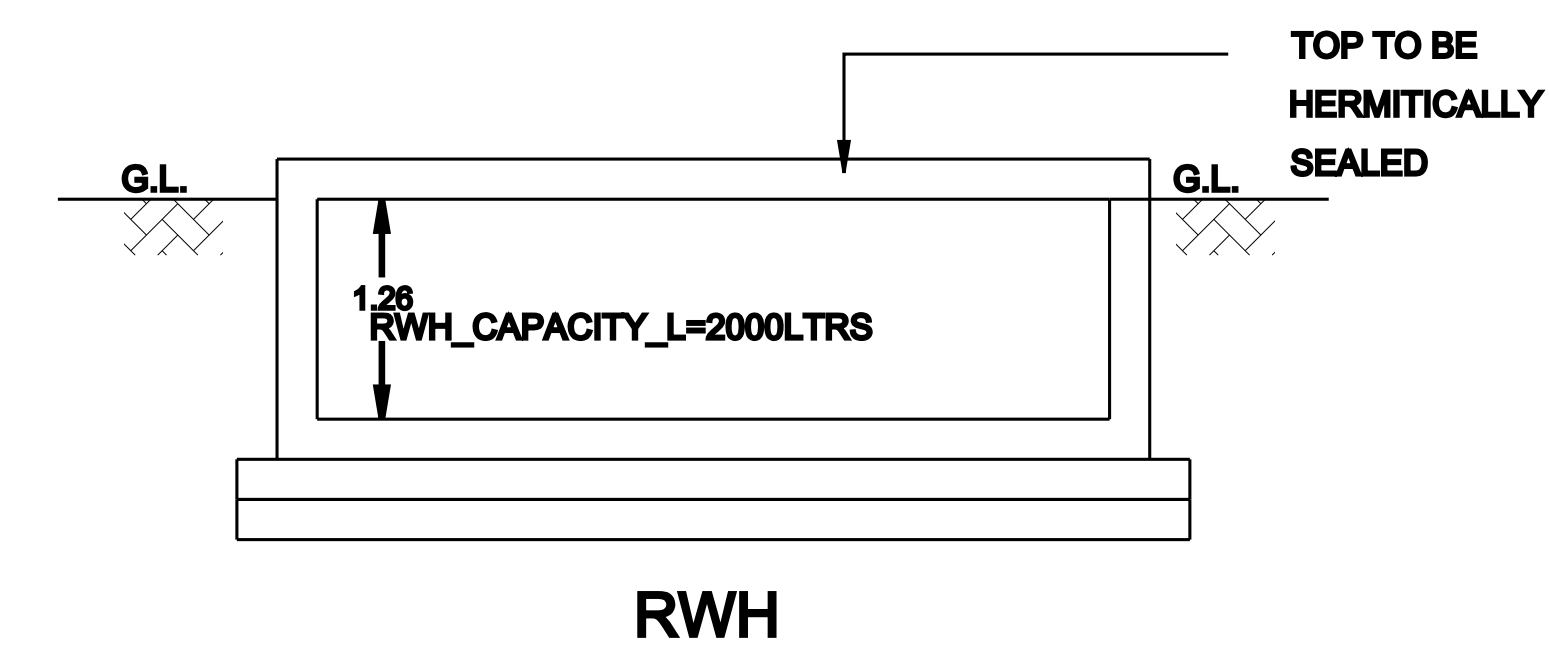


**BUILDING IN S.NO : 83/26, PATTA NO : 2492, PLOT NO : 18, "S.S.V. NAGER", ARAPPANANCHERRY,
KANCHEEPURAM TALUK AND DISTRICT.**




PLOT REGULARISATION NO : 3339/2023/A7/Dt : 05.09.2023

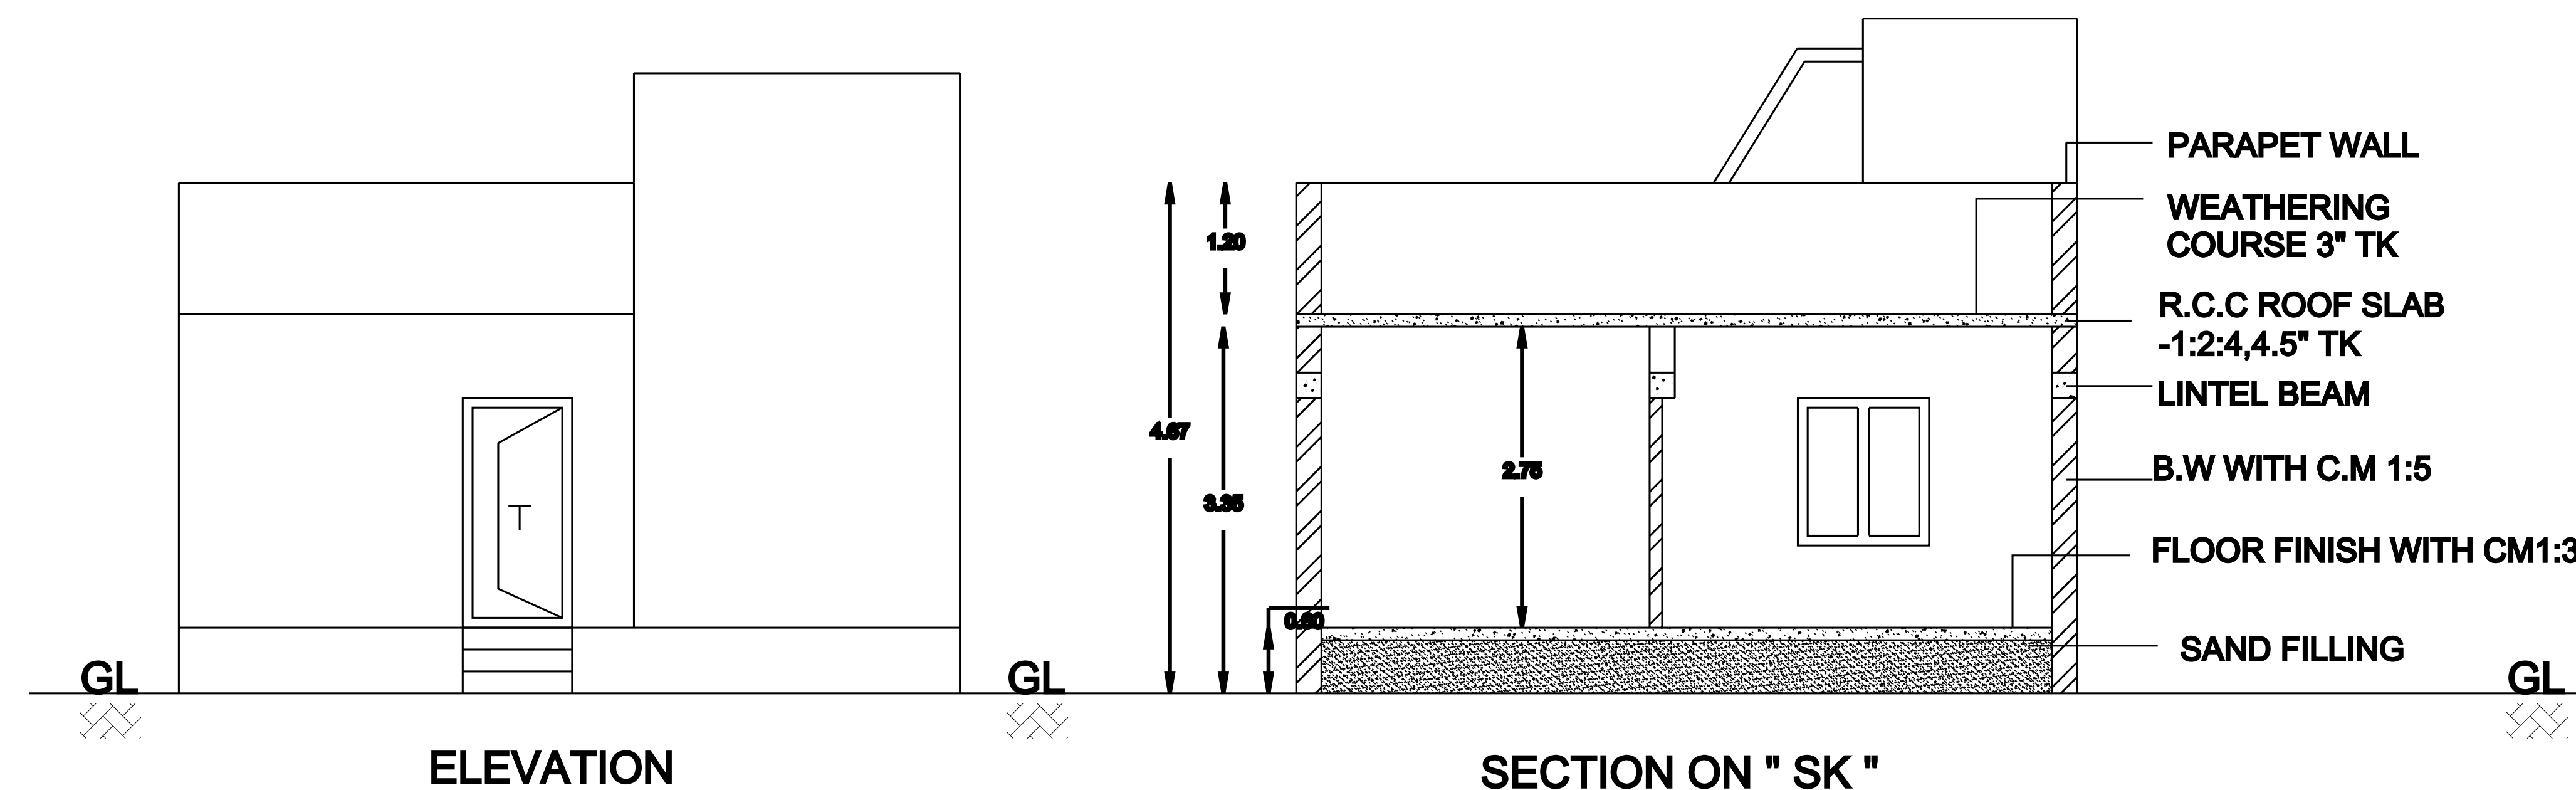

RAFT FOUNDATION PLAN
SCALE : 1/4 INCHES TO A FOOT

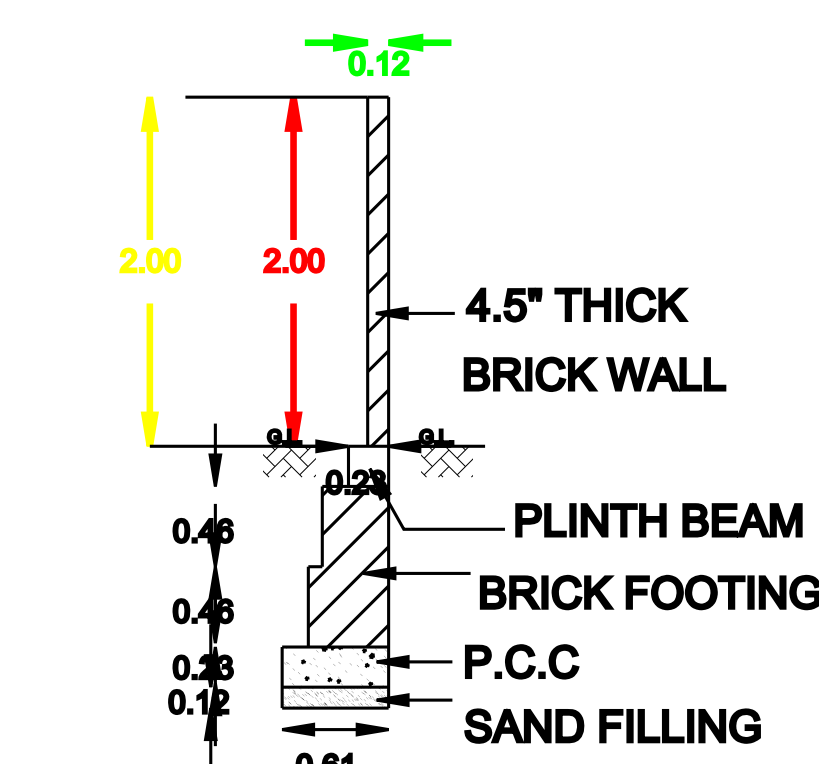

COMPOUND WALL

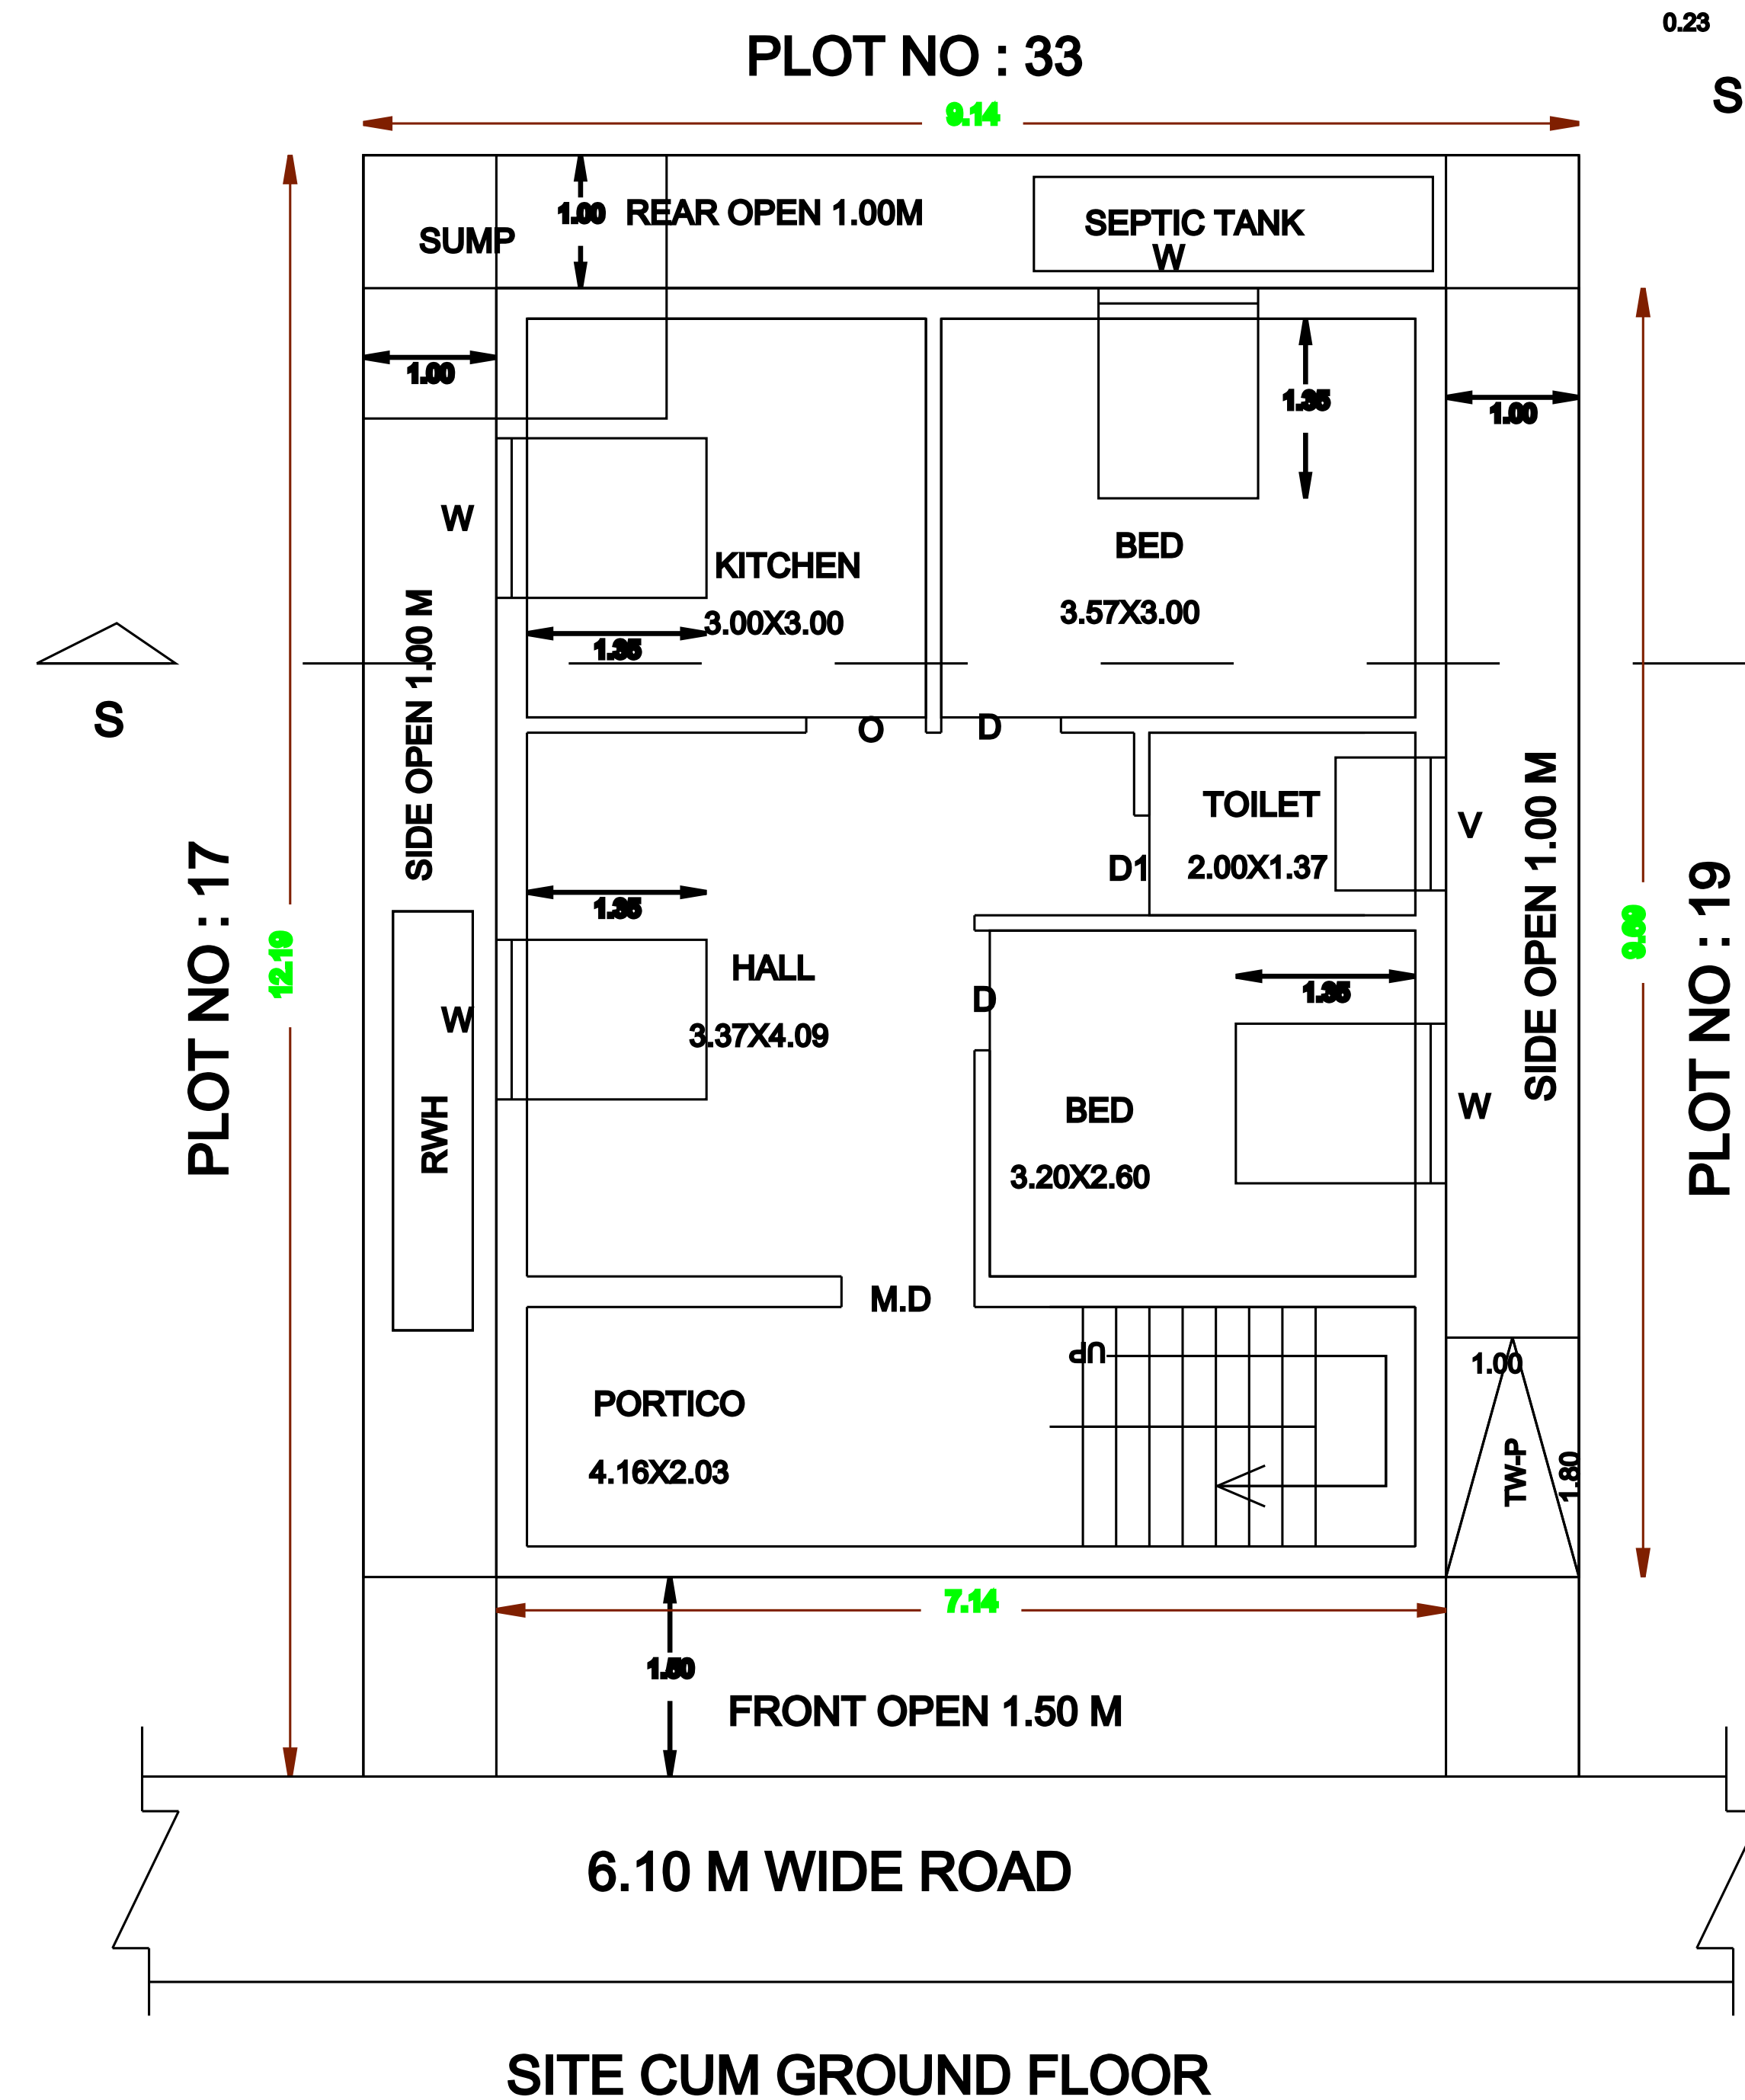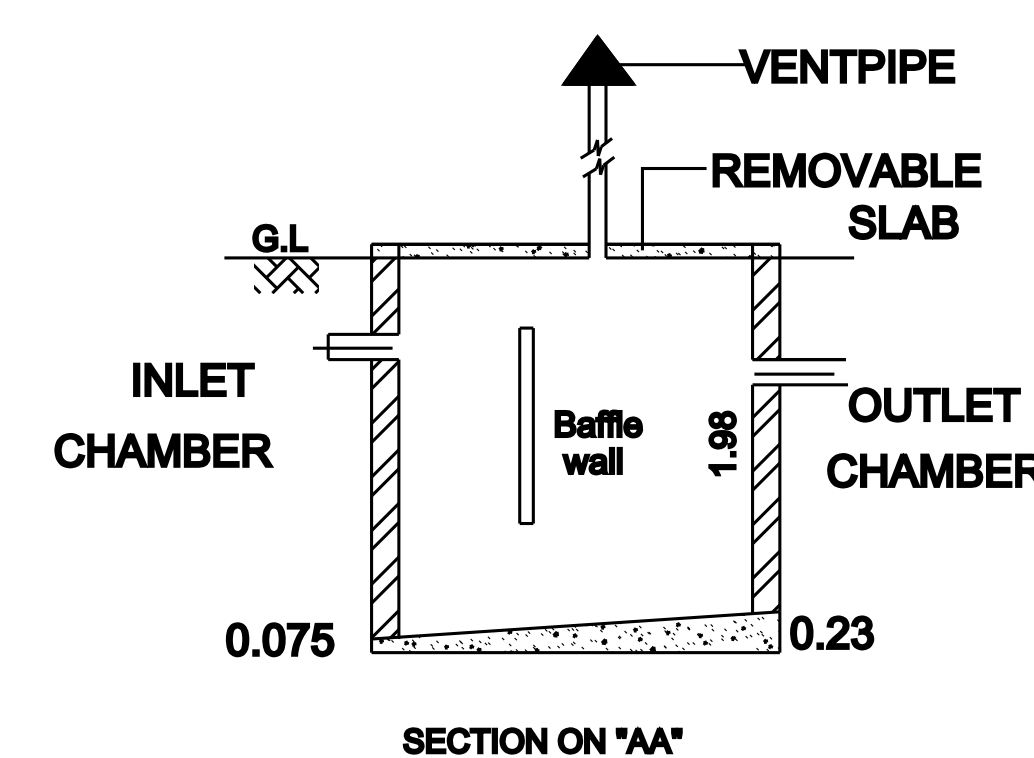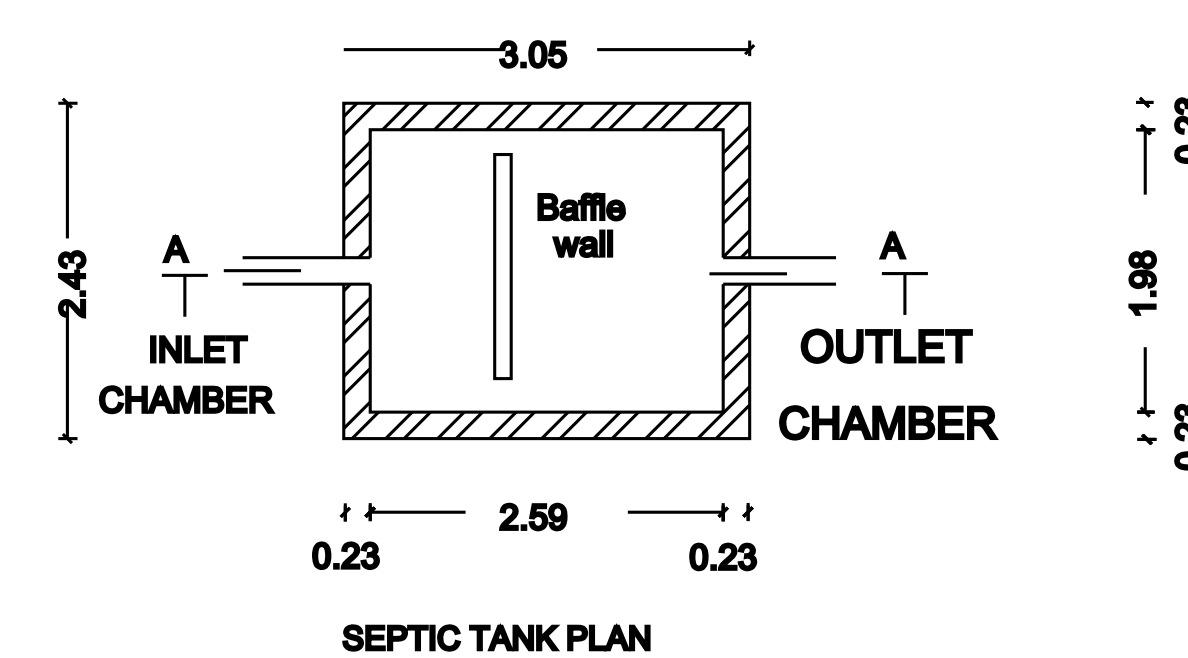

TERRACE FLOOR PLAN

COMPOUND WALL : $9.14 + 12.19 + 9.14 + 12.19 = 42.66$ RM

AREA STATEMENT DETAIL :-

AS PER DOCUMENT	111.52 Sq.mt	1200.00 Sq.ft
AS PER PATTÀ	110.99 Sq.mt	1194.28 Sq.ft
SUPER IMPOSED PLOT AREA	110.99 Sq.mt	1194.28 Sq.ft

AREA STATEMENT OF THE PROPOSED BUILDING DETAIL :-

SL.NO	DESCRIPTION	RESIDENTIAL NET FSI AREA. SQ.M	NON FSI DEDUCTION AREA. SQ.M	TOTAL BUILD-UP AREA. SQ.M
1.	GROUND FLOOR (Pro)	69.19	-	69.19
2.	HEAD ROOM (Pro)	-	6.39	6.39

TOTAL FSI AREA - 75.58 Sq.mt / 813.24 Sq.ft

FSI DETAILS		PARKING DETAILS		
FSI (Floor Space Index) :- FSI :-75.58 110.99 - FSI Area = 0.68		PARKING CATEGORY (RESIDENTIAL):-		
		FSI AREA : 75.58 Sq.M		
		Parking Description	Required	Provided
		Car Parking Stalls	0 Nos	0 Nos
		Two Wheeler Parking Stalls Provided	1 Nos	1 Nos

SCHEDULE OF JOINERY


TYPE	DESCRIPTION	SIZE
M.D	MAIN DOOR	1.00 x 2.10
D	DOOR	0.90 x 2.10
D1	DOOR - 1	0.75 x 2.10
W	WINDOW	1.20 x 1.35
V	VENTILATOR	1.00 x 0.60

COLOUR REFERENCE :

* EXISTING ROAD

* SITE BOUNDARY

*** PROPOSED BUILDING**

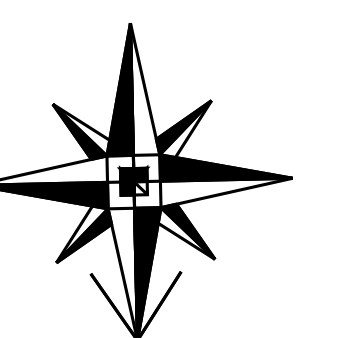

N

CALE 1:100

FOUNDATION	: COLUMN FOOTING OVER PCC AND SAND RC FOOTING OVER 150 THK PCC OVER 150 THK SAND
SUPER STRUCTURE	: BRICK WORKS IN CM 1:5 LINTELS, BEAMS AND SLABS IN RCC 1:2:4 : PCC FLOORING FINISHED WITH MOSAIC TILES
PLASTERING	: INTERIOR WITH CM 1:4 EXTERIOR WITH CM1:5 CEILING WITH CM 1:3
PANITING	: 3 COATS OF DISTEMPER FOR INNER WALLS
WOOD	: BEST INDIAN TEAKWOOD

ALL DIMENSIONS ARE IN METER

APPLICANT SIGNATURE:-

REGISTER ENGINEER SIGNATURE:-