



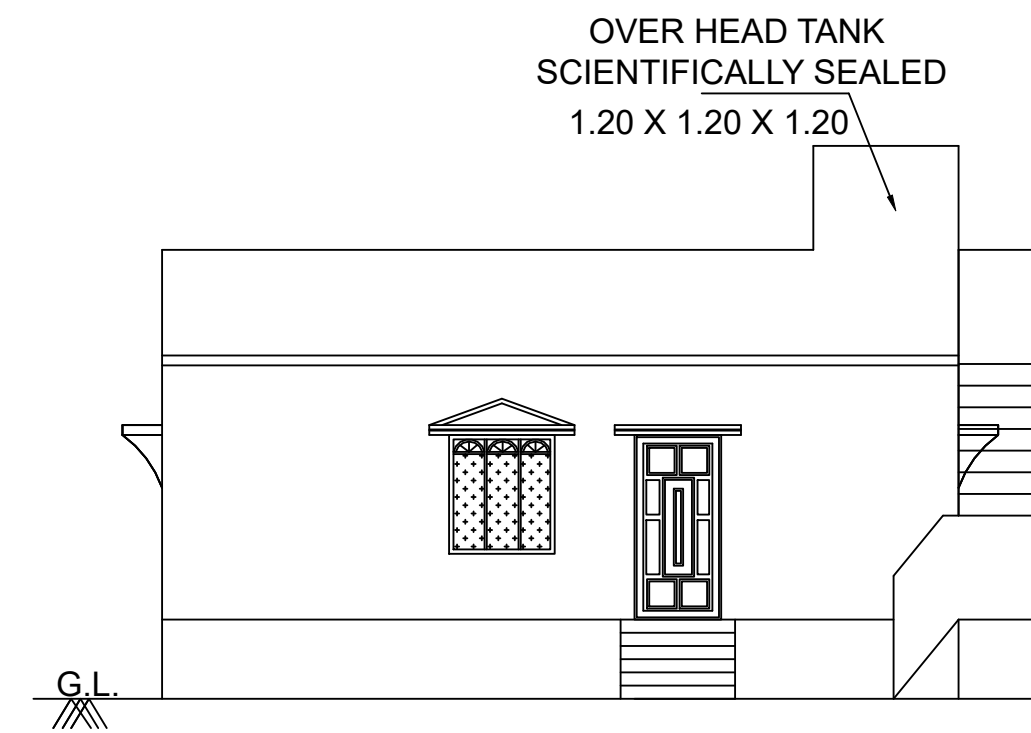


FRONT ELEVATION

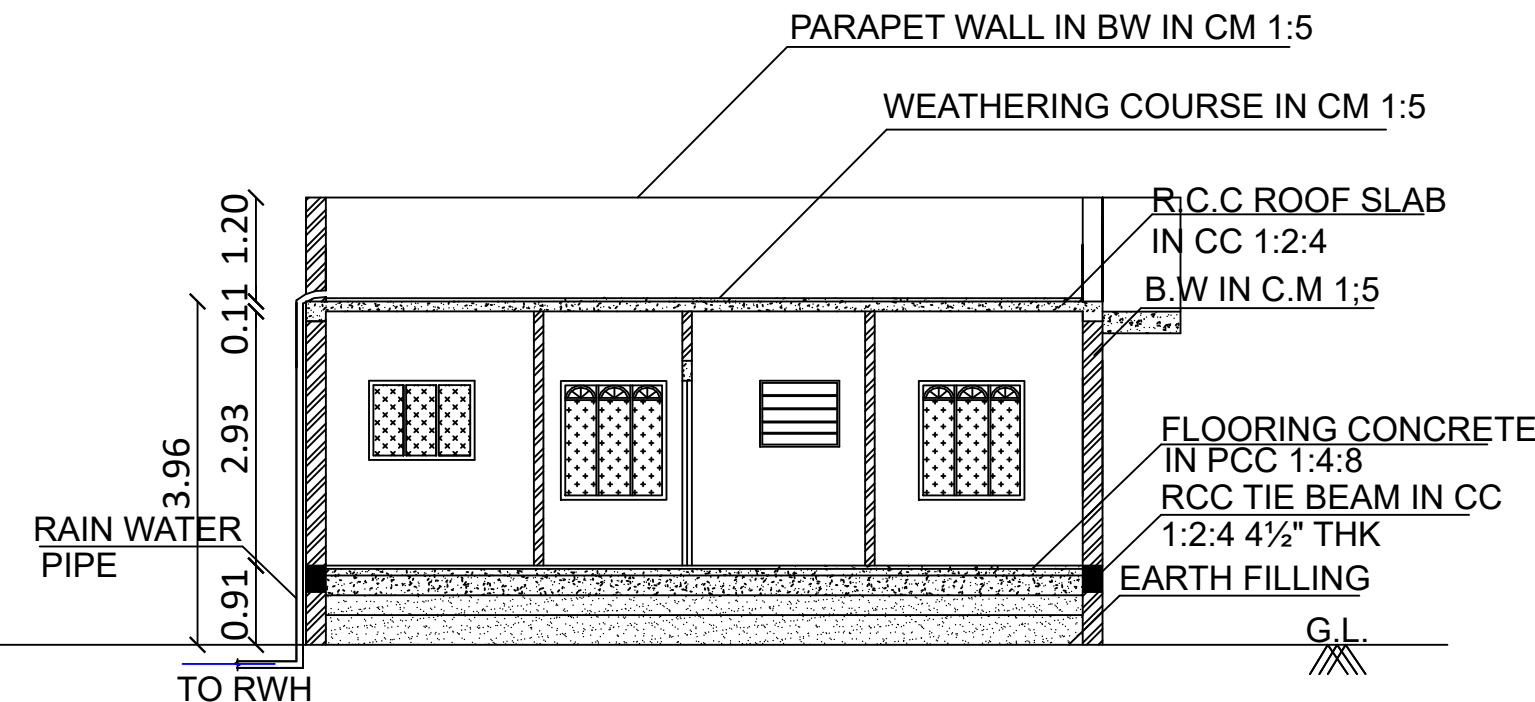


SECTION ON "AB"


LAYOUT APPROVED VIDE IN
L.P./ D.T.C.P. NO : 76/2007

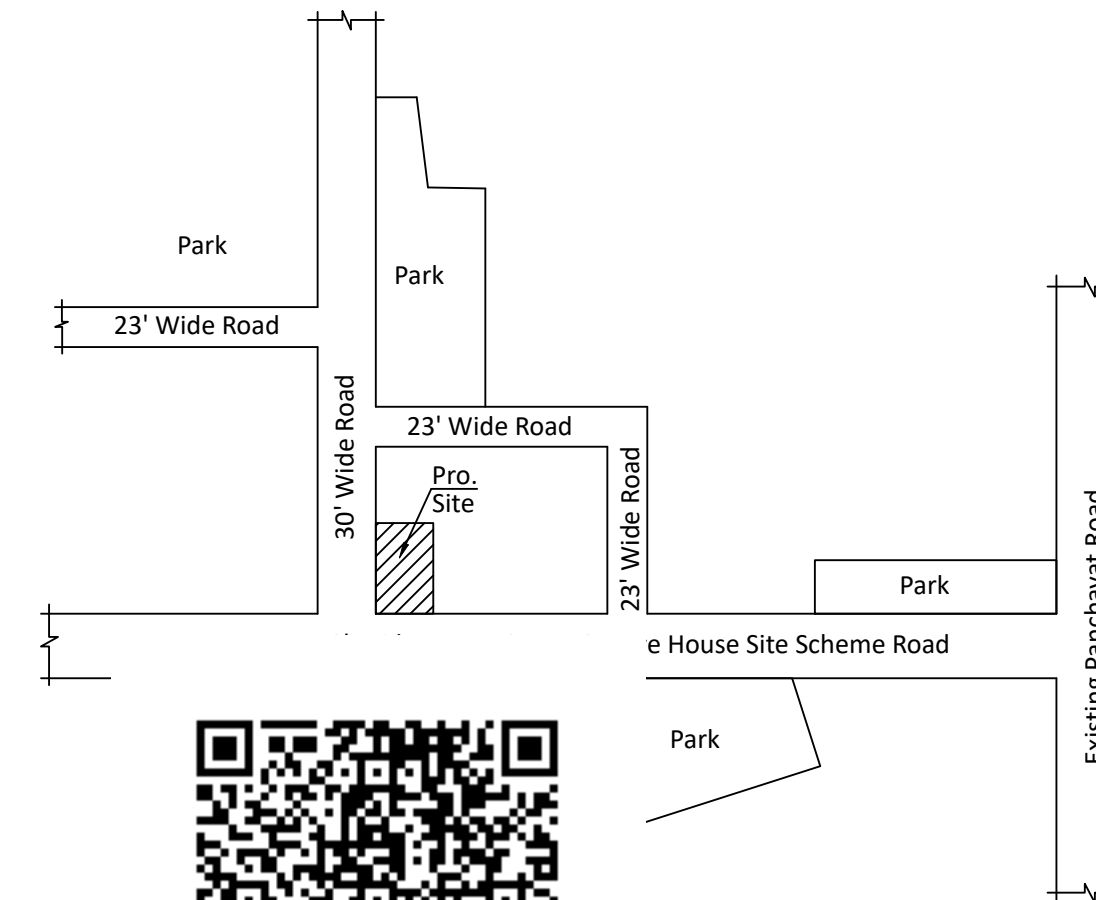


PLAN
T.S)

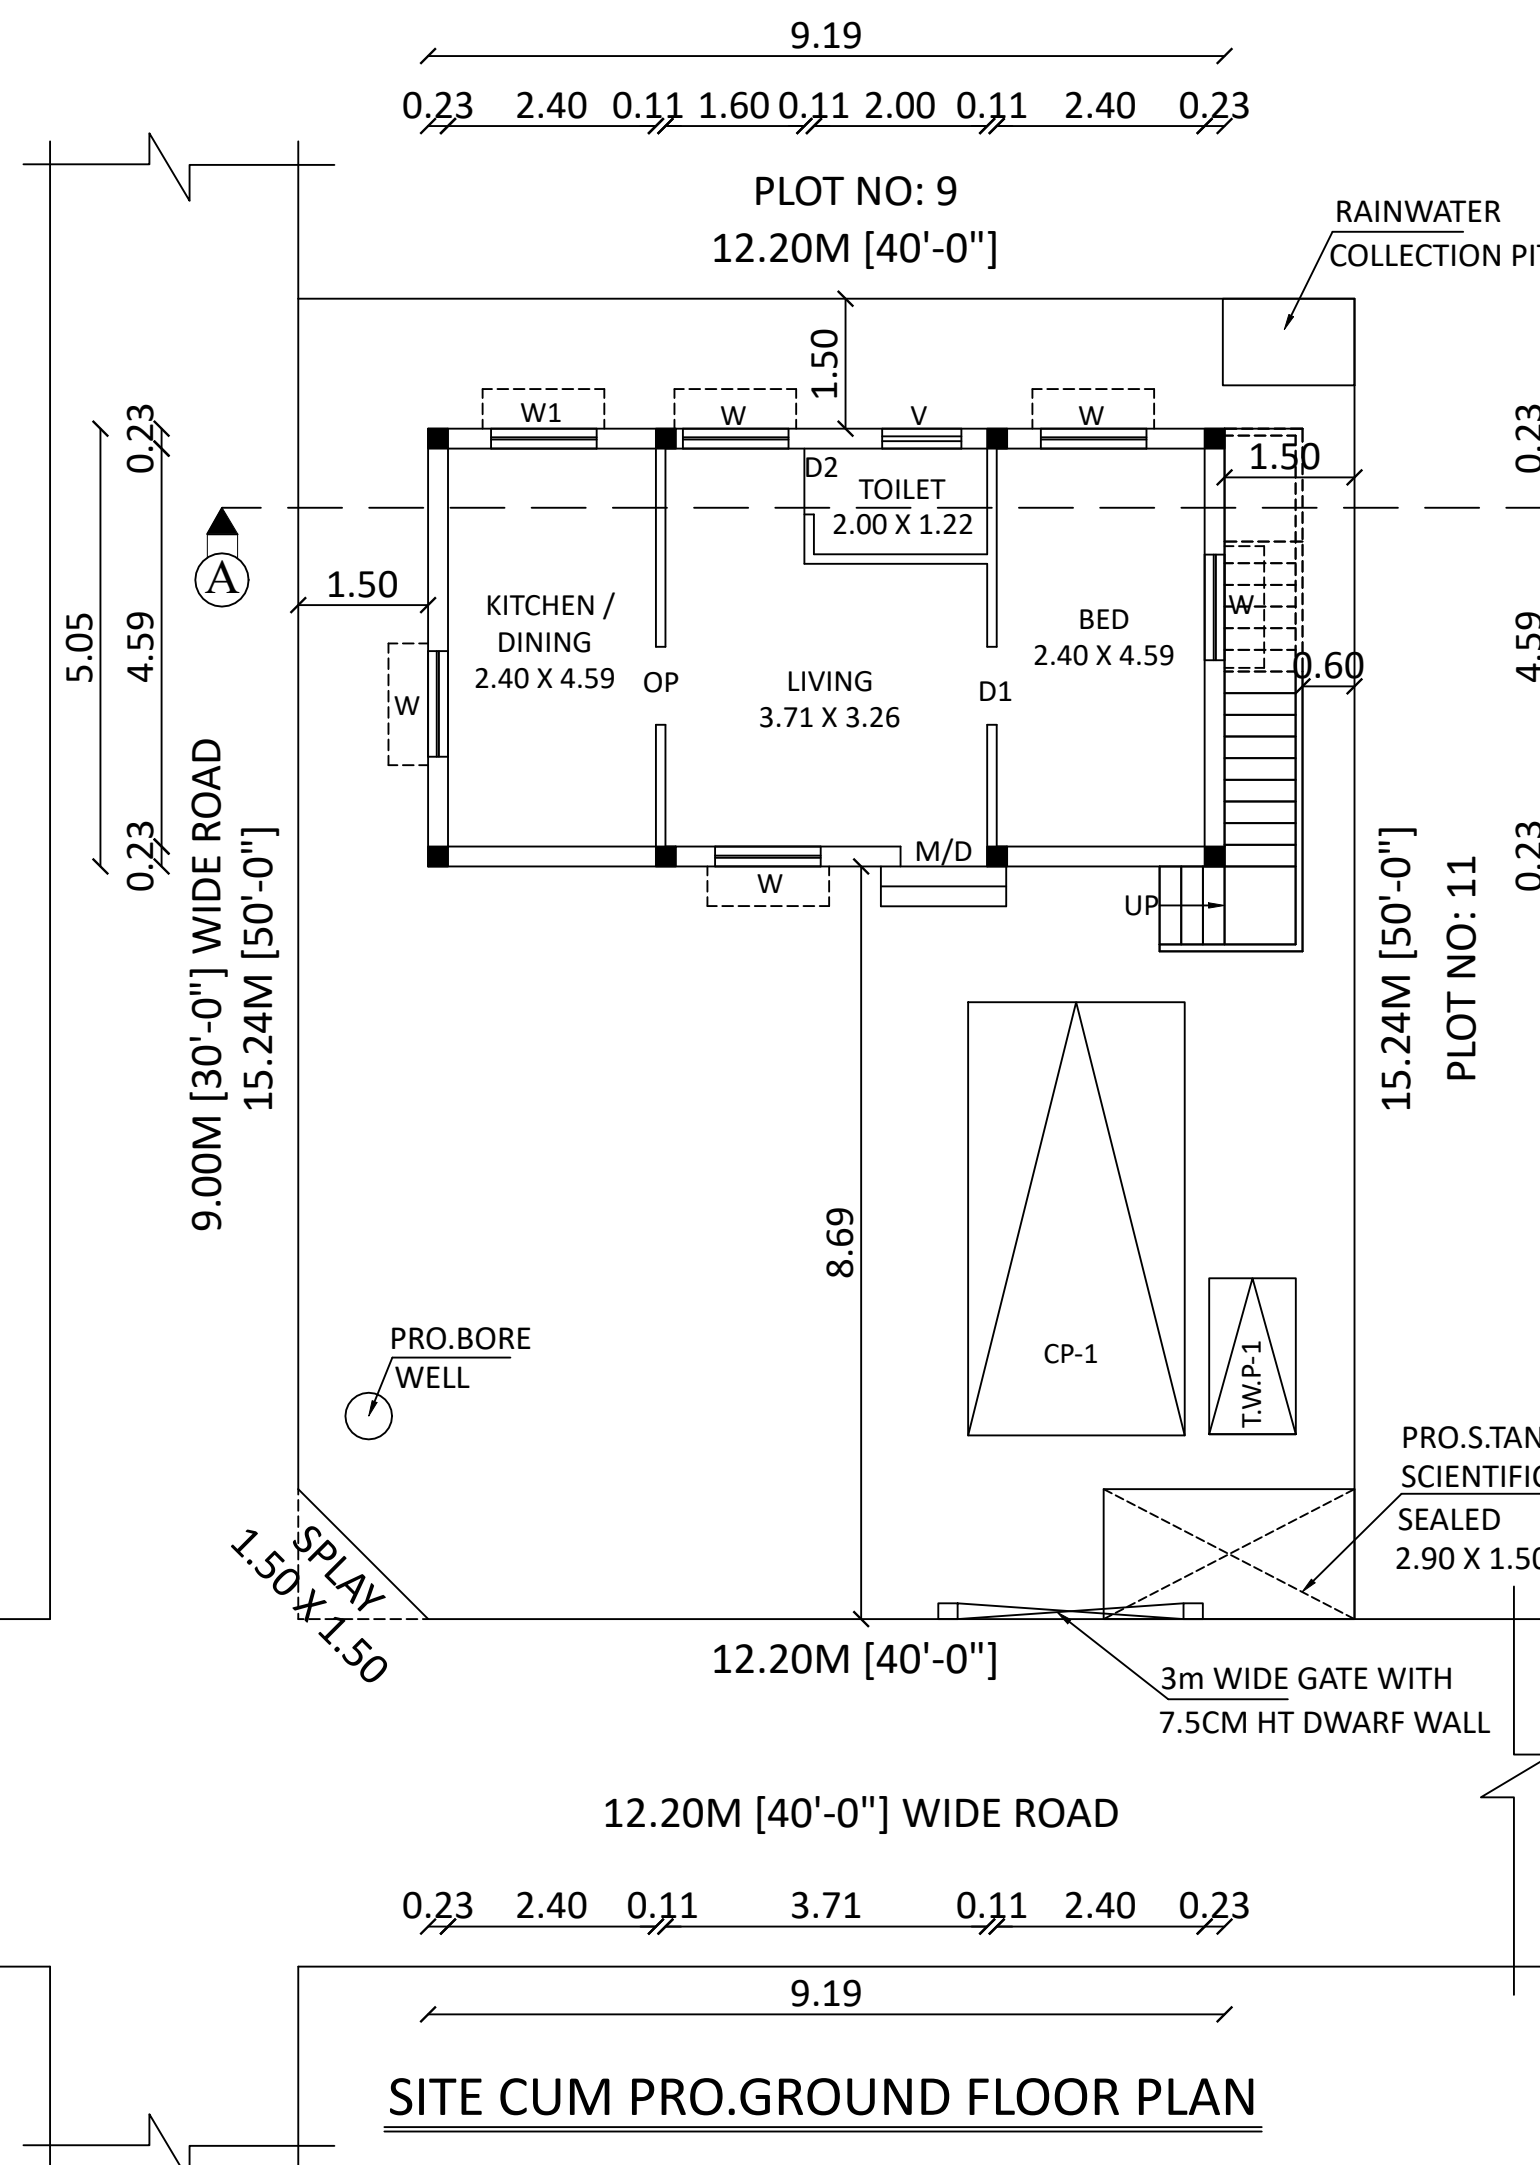


SITE CUM PRO.GROUND FLOOR PLAN

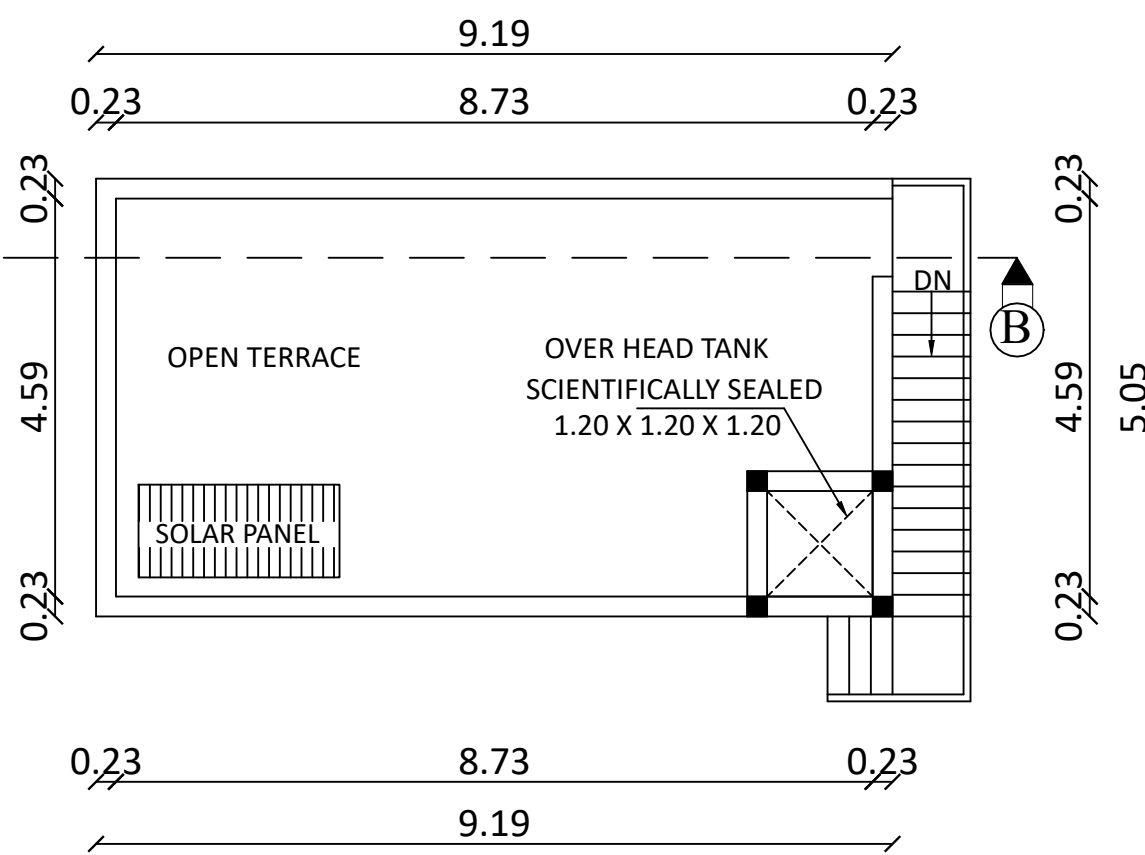


TERRACE FLOOR PLAN

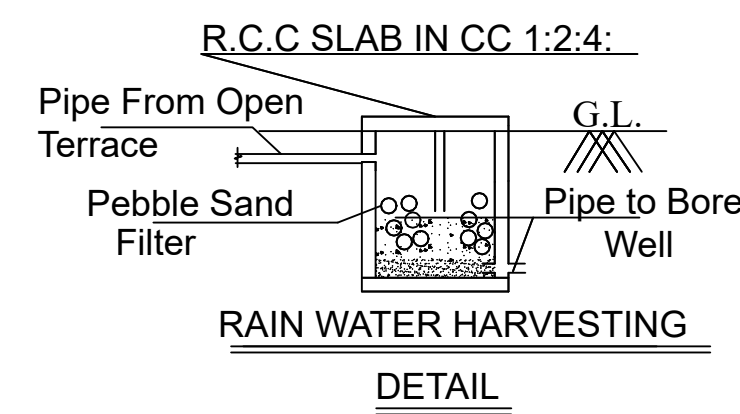


RAIN WATER HARVESTING
DETAIL

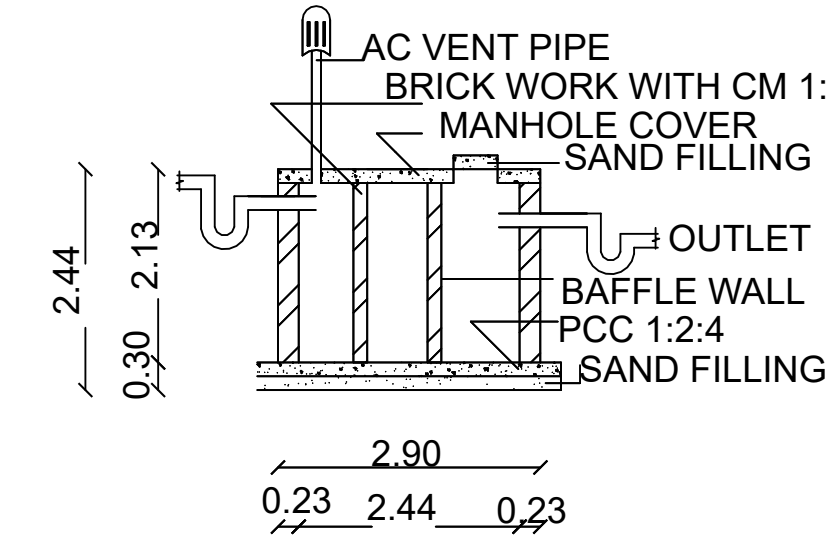


SEPTIC TANK DETAILS

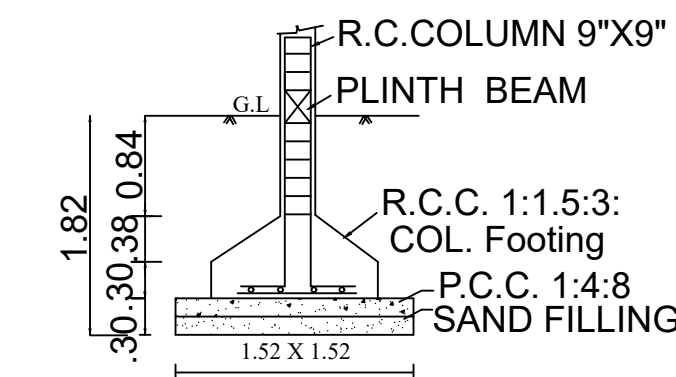


FOUNDATION DETAIL

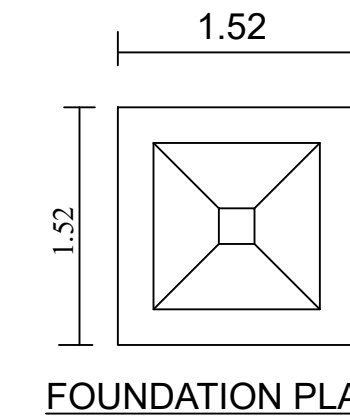


FOUNDATION PLAN

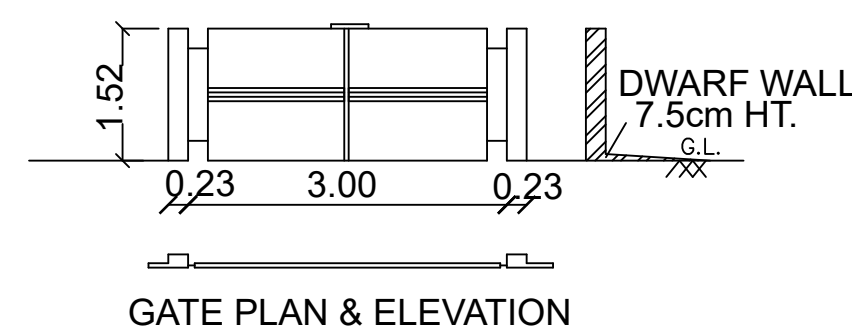

GATE PLAN & ELEVATION

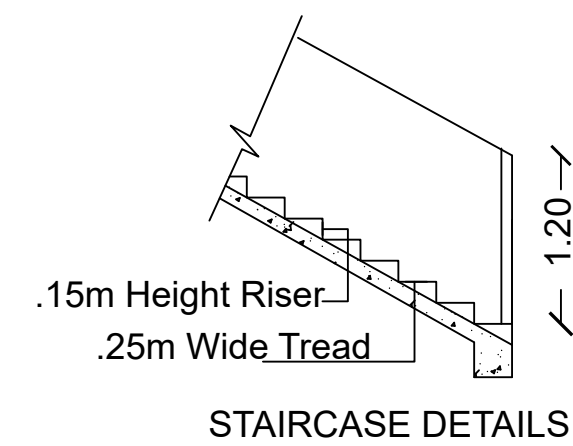

STAIRCASE DETAILS

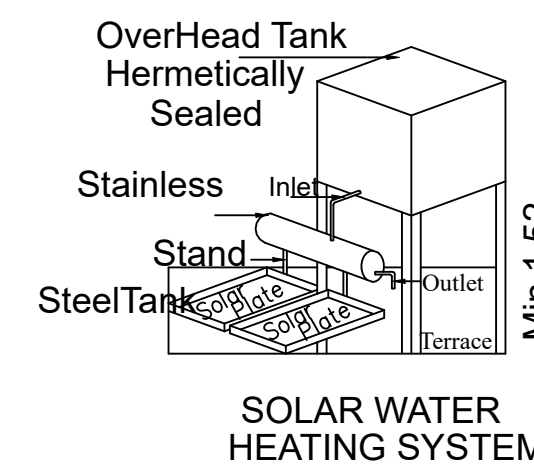

SOLAR WATER
HEATING SYSTEM

PLAN SHOWING THE PROPOSED CONSTRUCTION
OF A RESIDENTIAL BUILDING AT PLOT NO: 10, IN
OLD SURVEY NO: 51/4, NEW SURVEY NO: 51/4B
AS PER PATTa NO: 1089, METRO GREEN GROOVE
HOUSE, SIRUMATHUR VILLAGE, KUNDRATHUR
TALUK, KANCHEEPURAM DISTRICT, SALAMANGALAM
VILLAGE PANCHAYAT & KUNDRATHUR PANCHAYAT
UNION LIMIT.

OWNER NAME: Mrs.B.SWATHI

SCALE: 1'0"=8'0" [1:100]

JOINERY DETAILS

TYPE	METRIC		DESCRIPTION
	WIDTH	HEIGHT	
MD	1.00	2.13	T.W FRAMED MARINE PLY. PANELLED DOOR.
D1	0.91	2.13	T.W FRAMED MARINE PLY. PANELLED DOOR TO DETAIL.
D2	0.76	2.13	T.W FRAMED MARINE PLY. PANELLED DOOR TO DETAIL.
W	1.22	1.37	T.W FRAMED PANELLED OPENABLE WINDOW WITH 3 EGL SHUTTERS
W1	1.22	1.00	T.W FRAMED PANELLED OPENABLE WINDOW WITH 3 EGL SHUTTERS
OP	1.98	2.13	OPENING
V	0.91	0.76	T.W FRAMED GLAZED SPLIT TYPE VENTILATOR TO DETAIL.

AREA DETAILS	SQMT	SQFT
PLOT AREA (As per Doc.)	185.80	2000.00
PLOT AREA (As per Patta)	180.00	
PRO. G.FLOOR	46.46	500.00

F.S.I - 0.26

COLOUR INDEX

PROPOSED	—	—
ROAD	—	—
BOUNDARY	—	—

NOTE:-

NO. OF FLOOR :- Ground Floor Only
NO. OF DWELLING :- 1

OWNER:-

B. Swathi

REGISTERED ENGINEER:-

Ln.T.ARUL MOHARAJ, M.Tech.,(ST),LLB
Registered Engineer
Reg No.RE / GR-II/19/03/014
Chennai Metropolitan Development Authority
Emmanuel Planners, Ph:044 - 22291919
No.15,Sri Ranganathan Nagar,
Near Bharath Engg.College, Chennai-600 073.
Cell : 9381032266

Ref.no-2 [29.04.2024]