




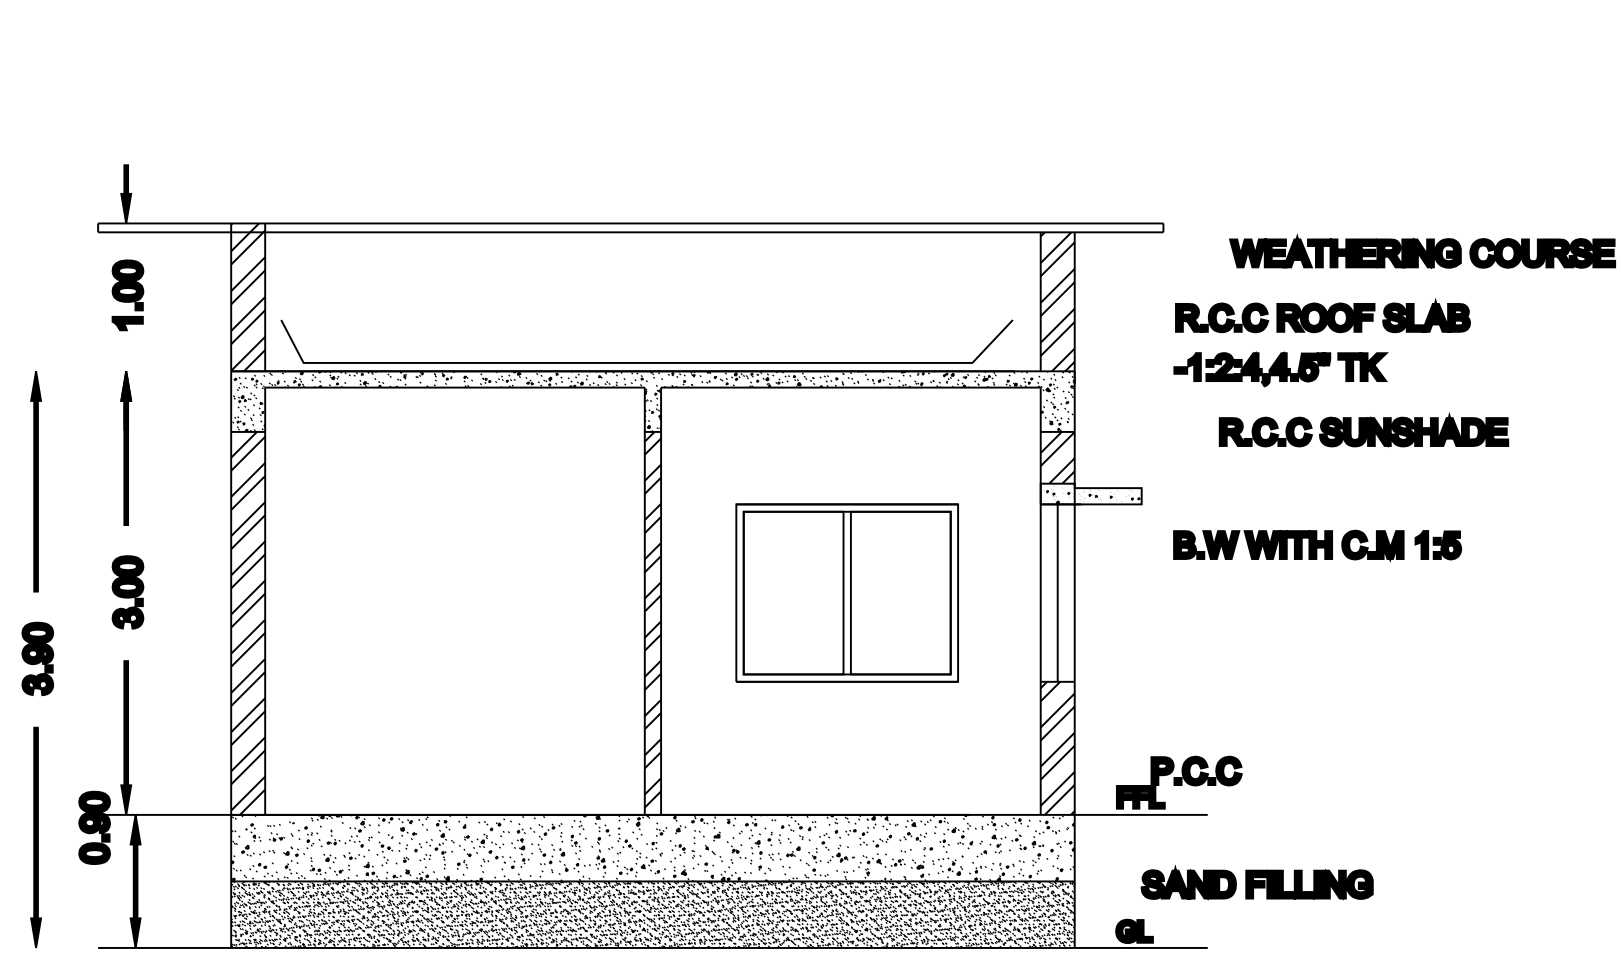

SECTION ON A - A'


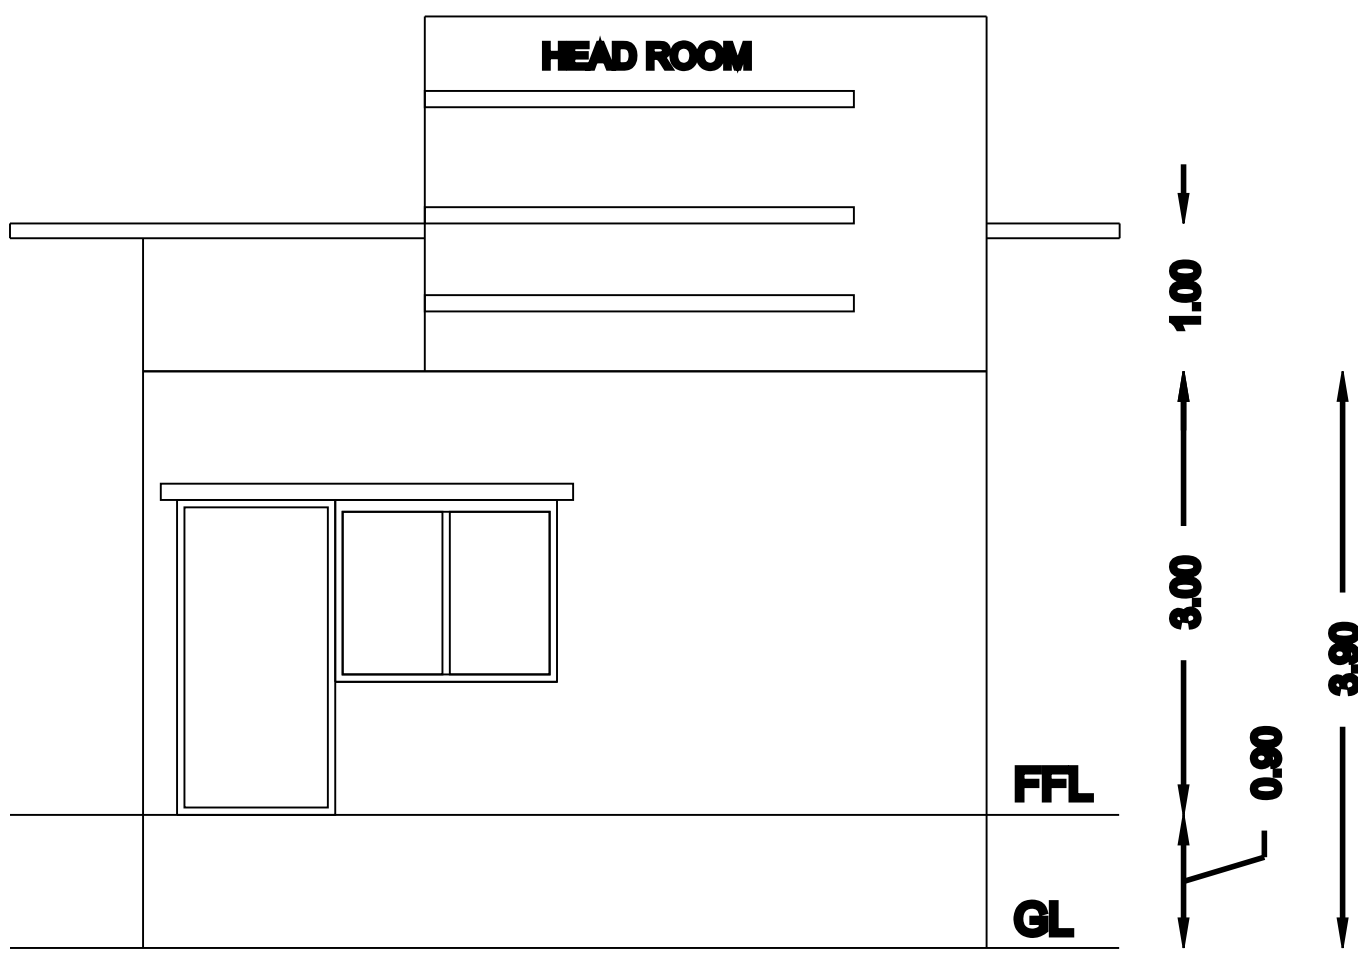


FRONT ELEVATION

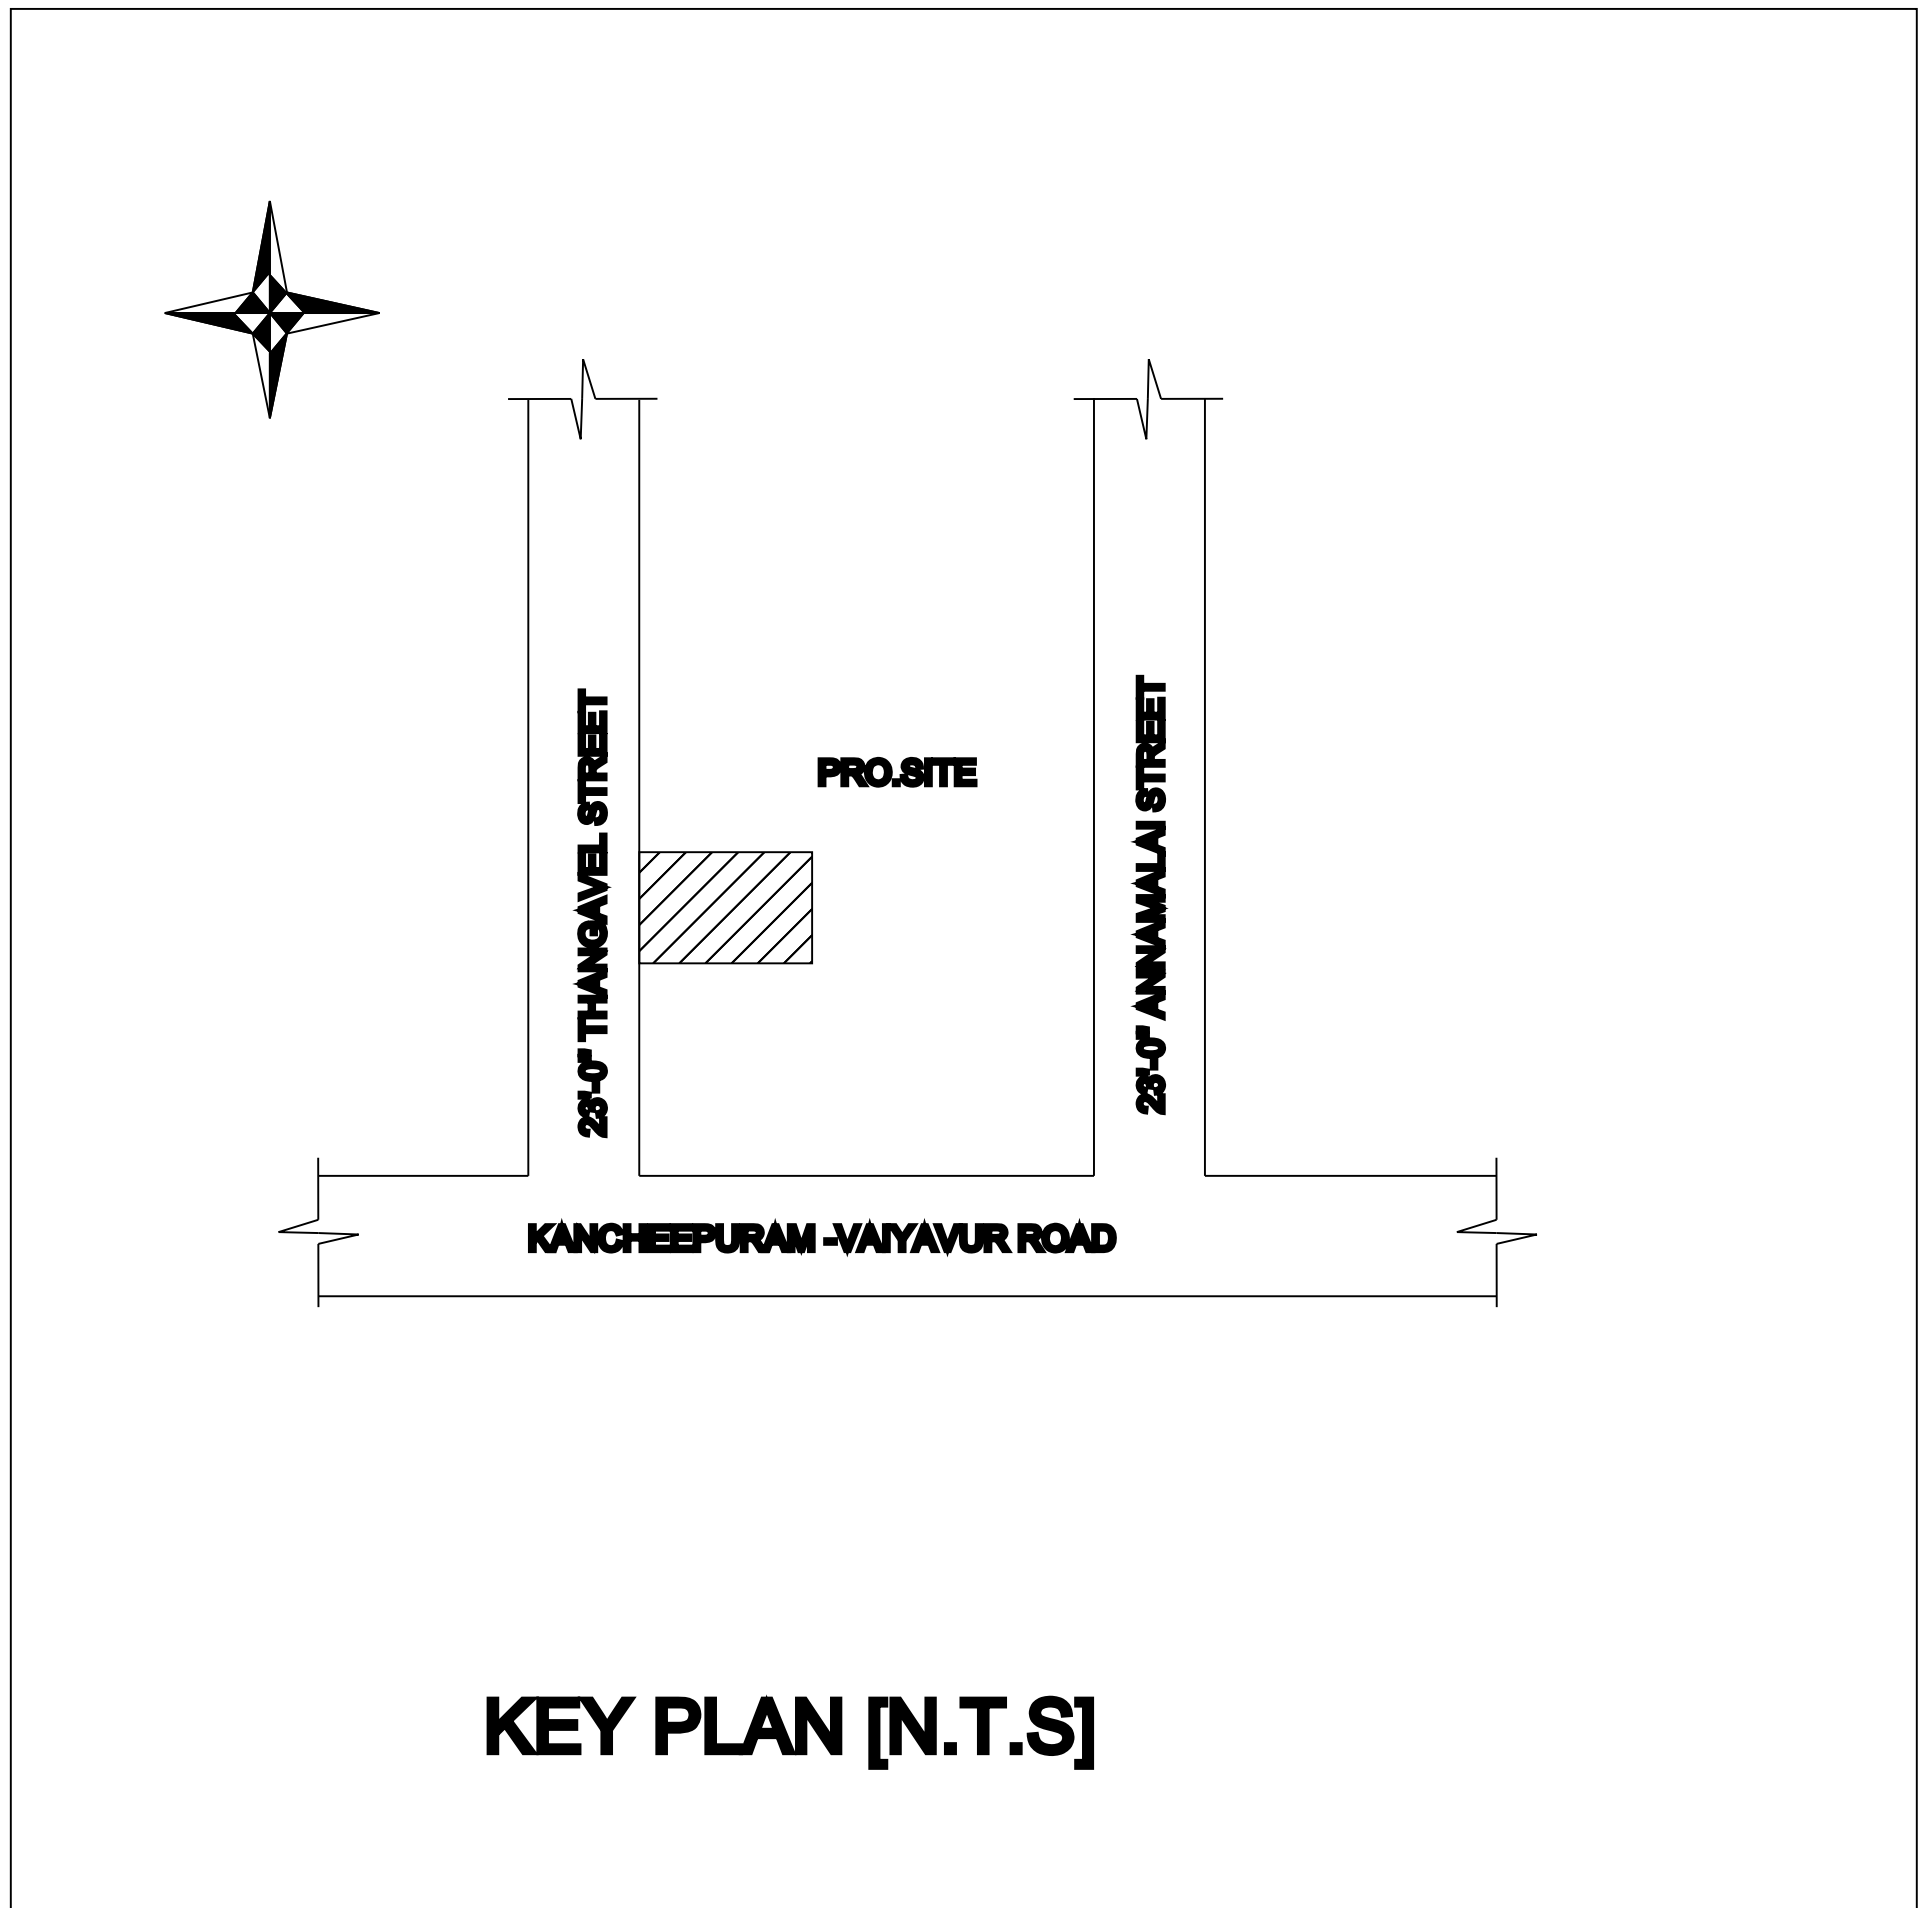

KEY PLAN [N.T.S]







S.NO:254/1A8 HOUSE PLOT

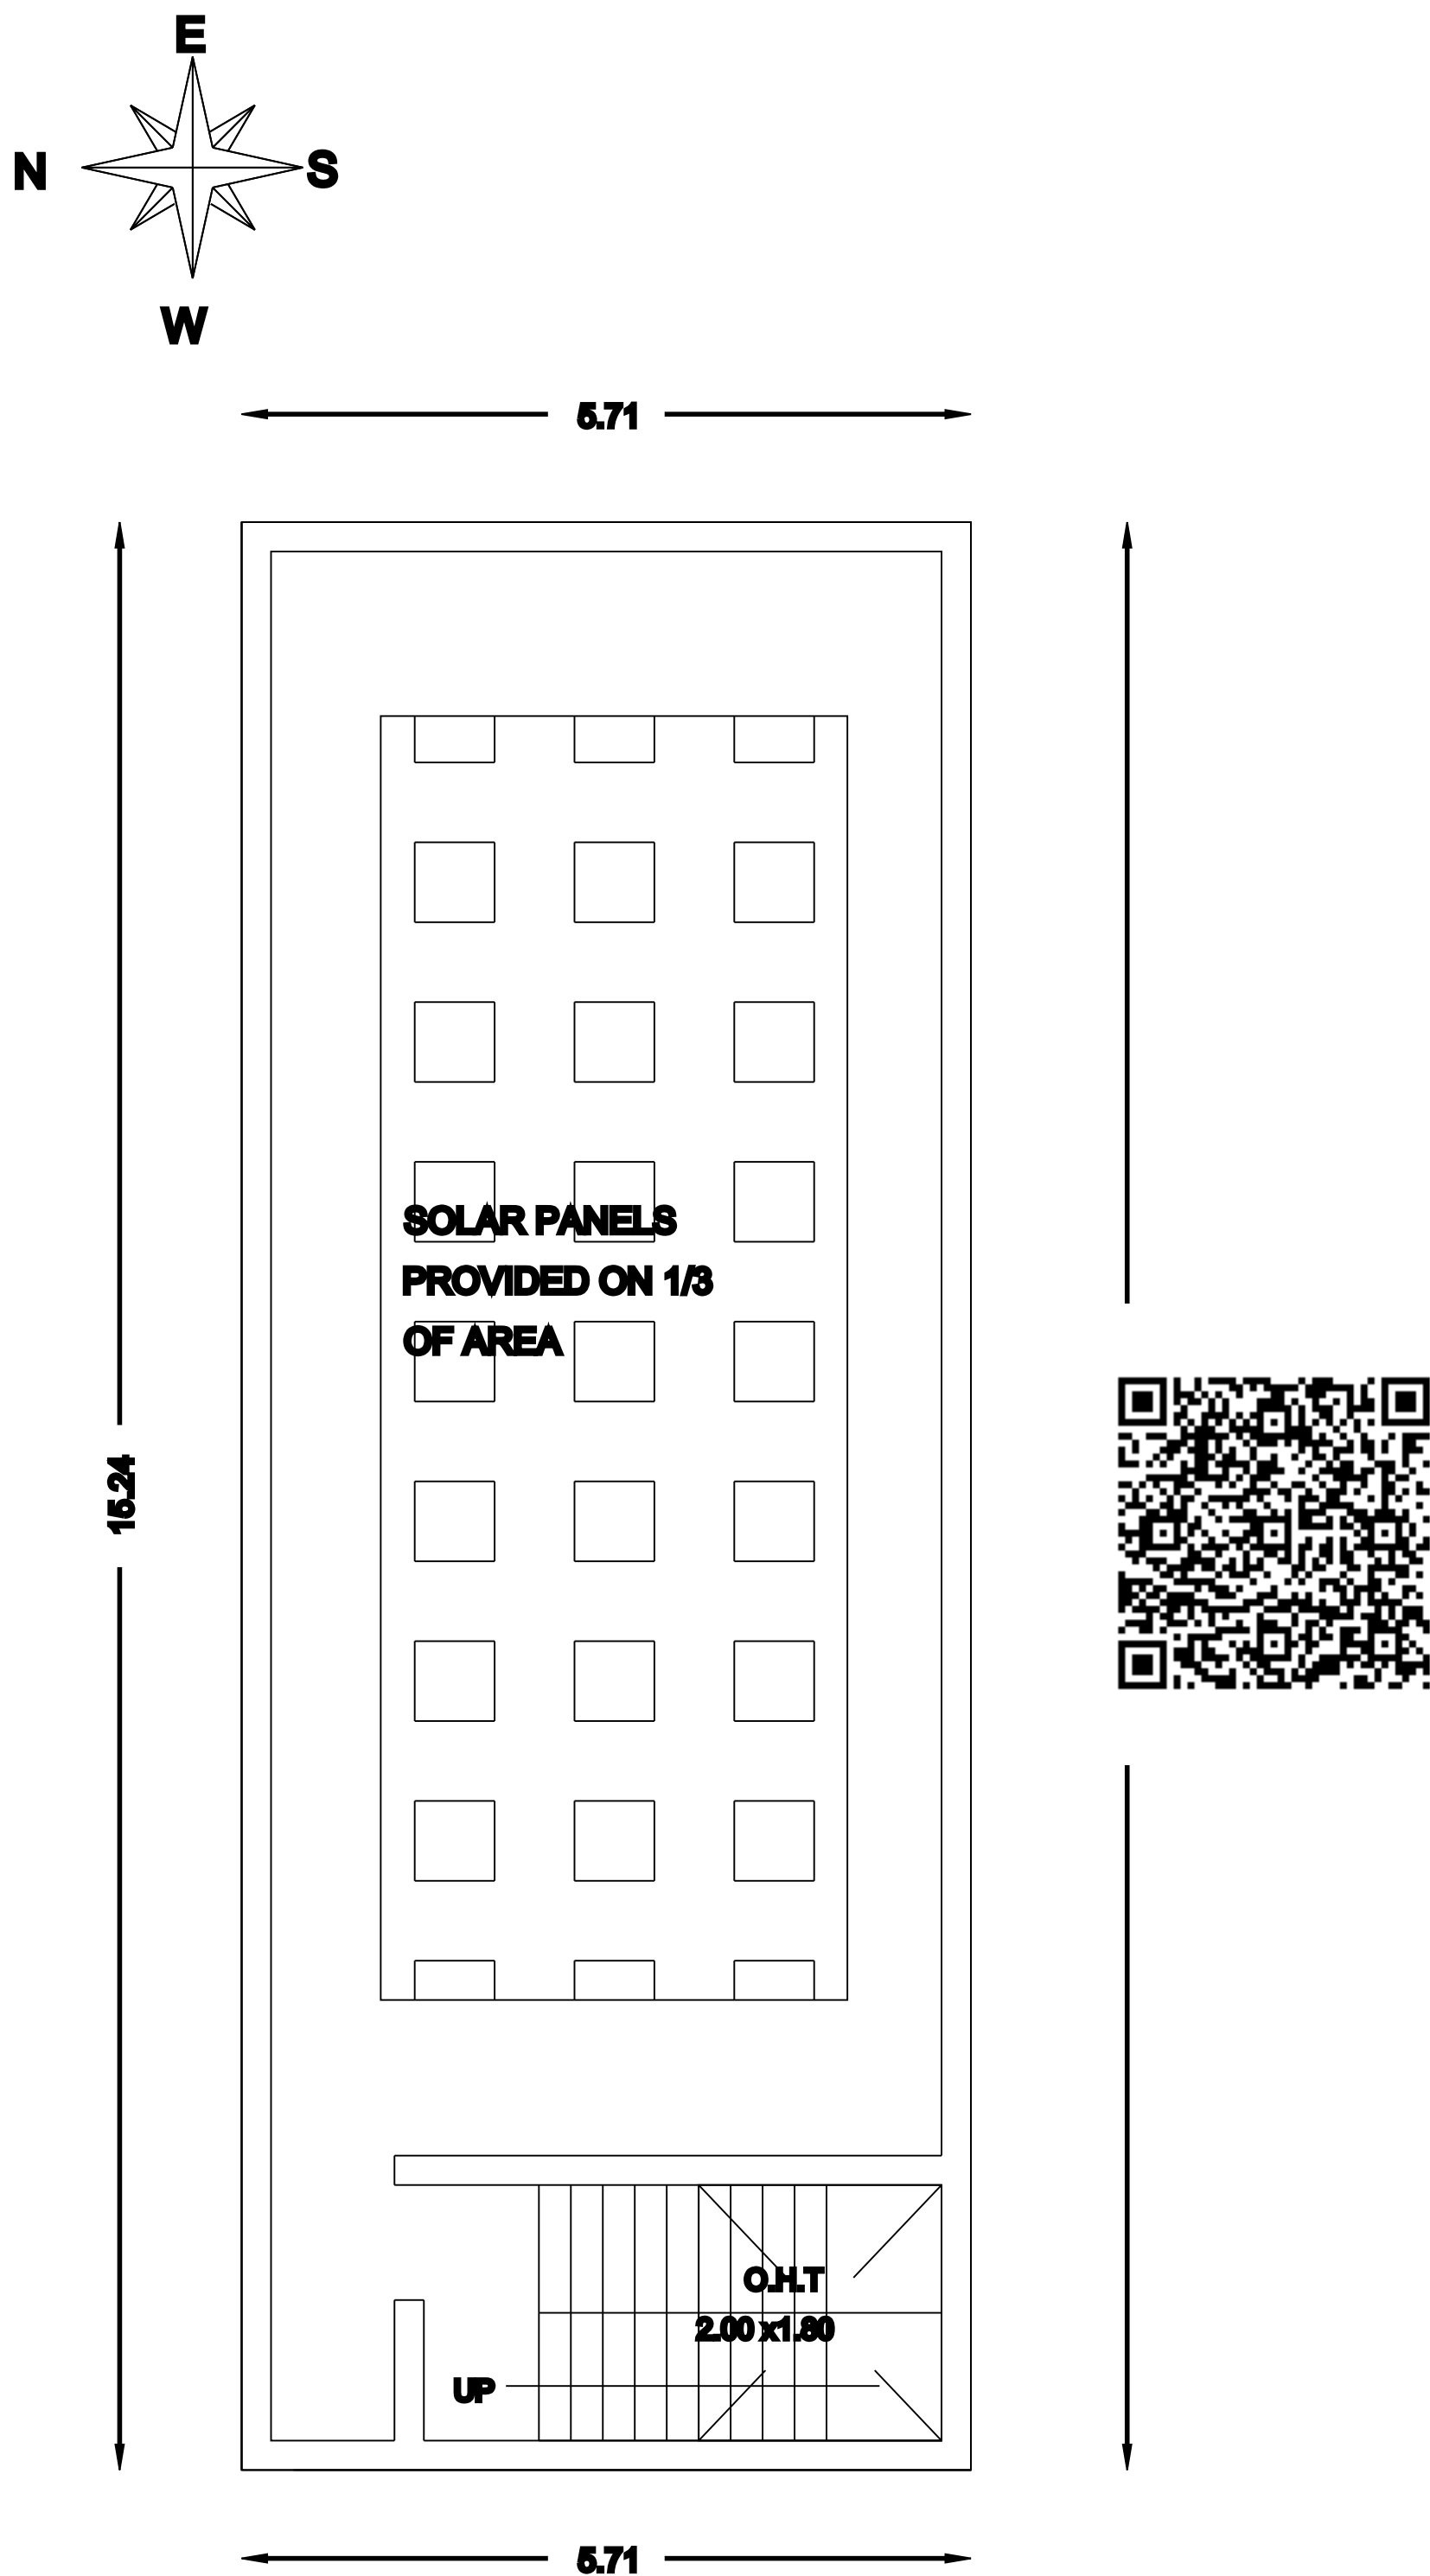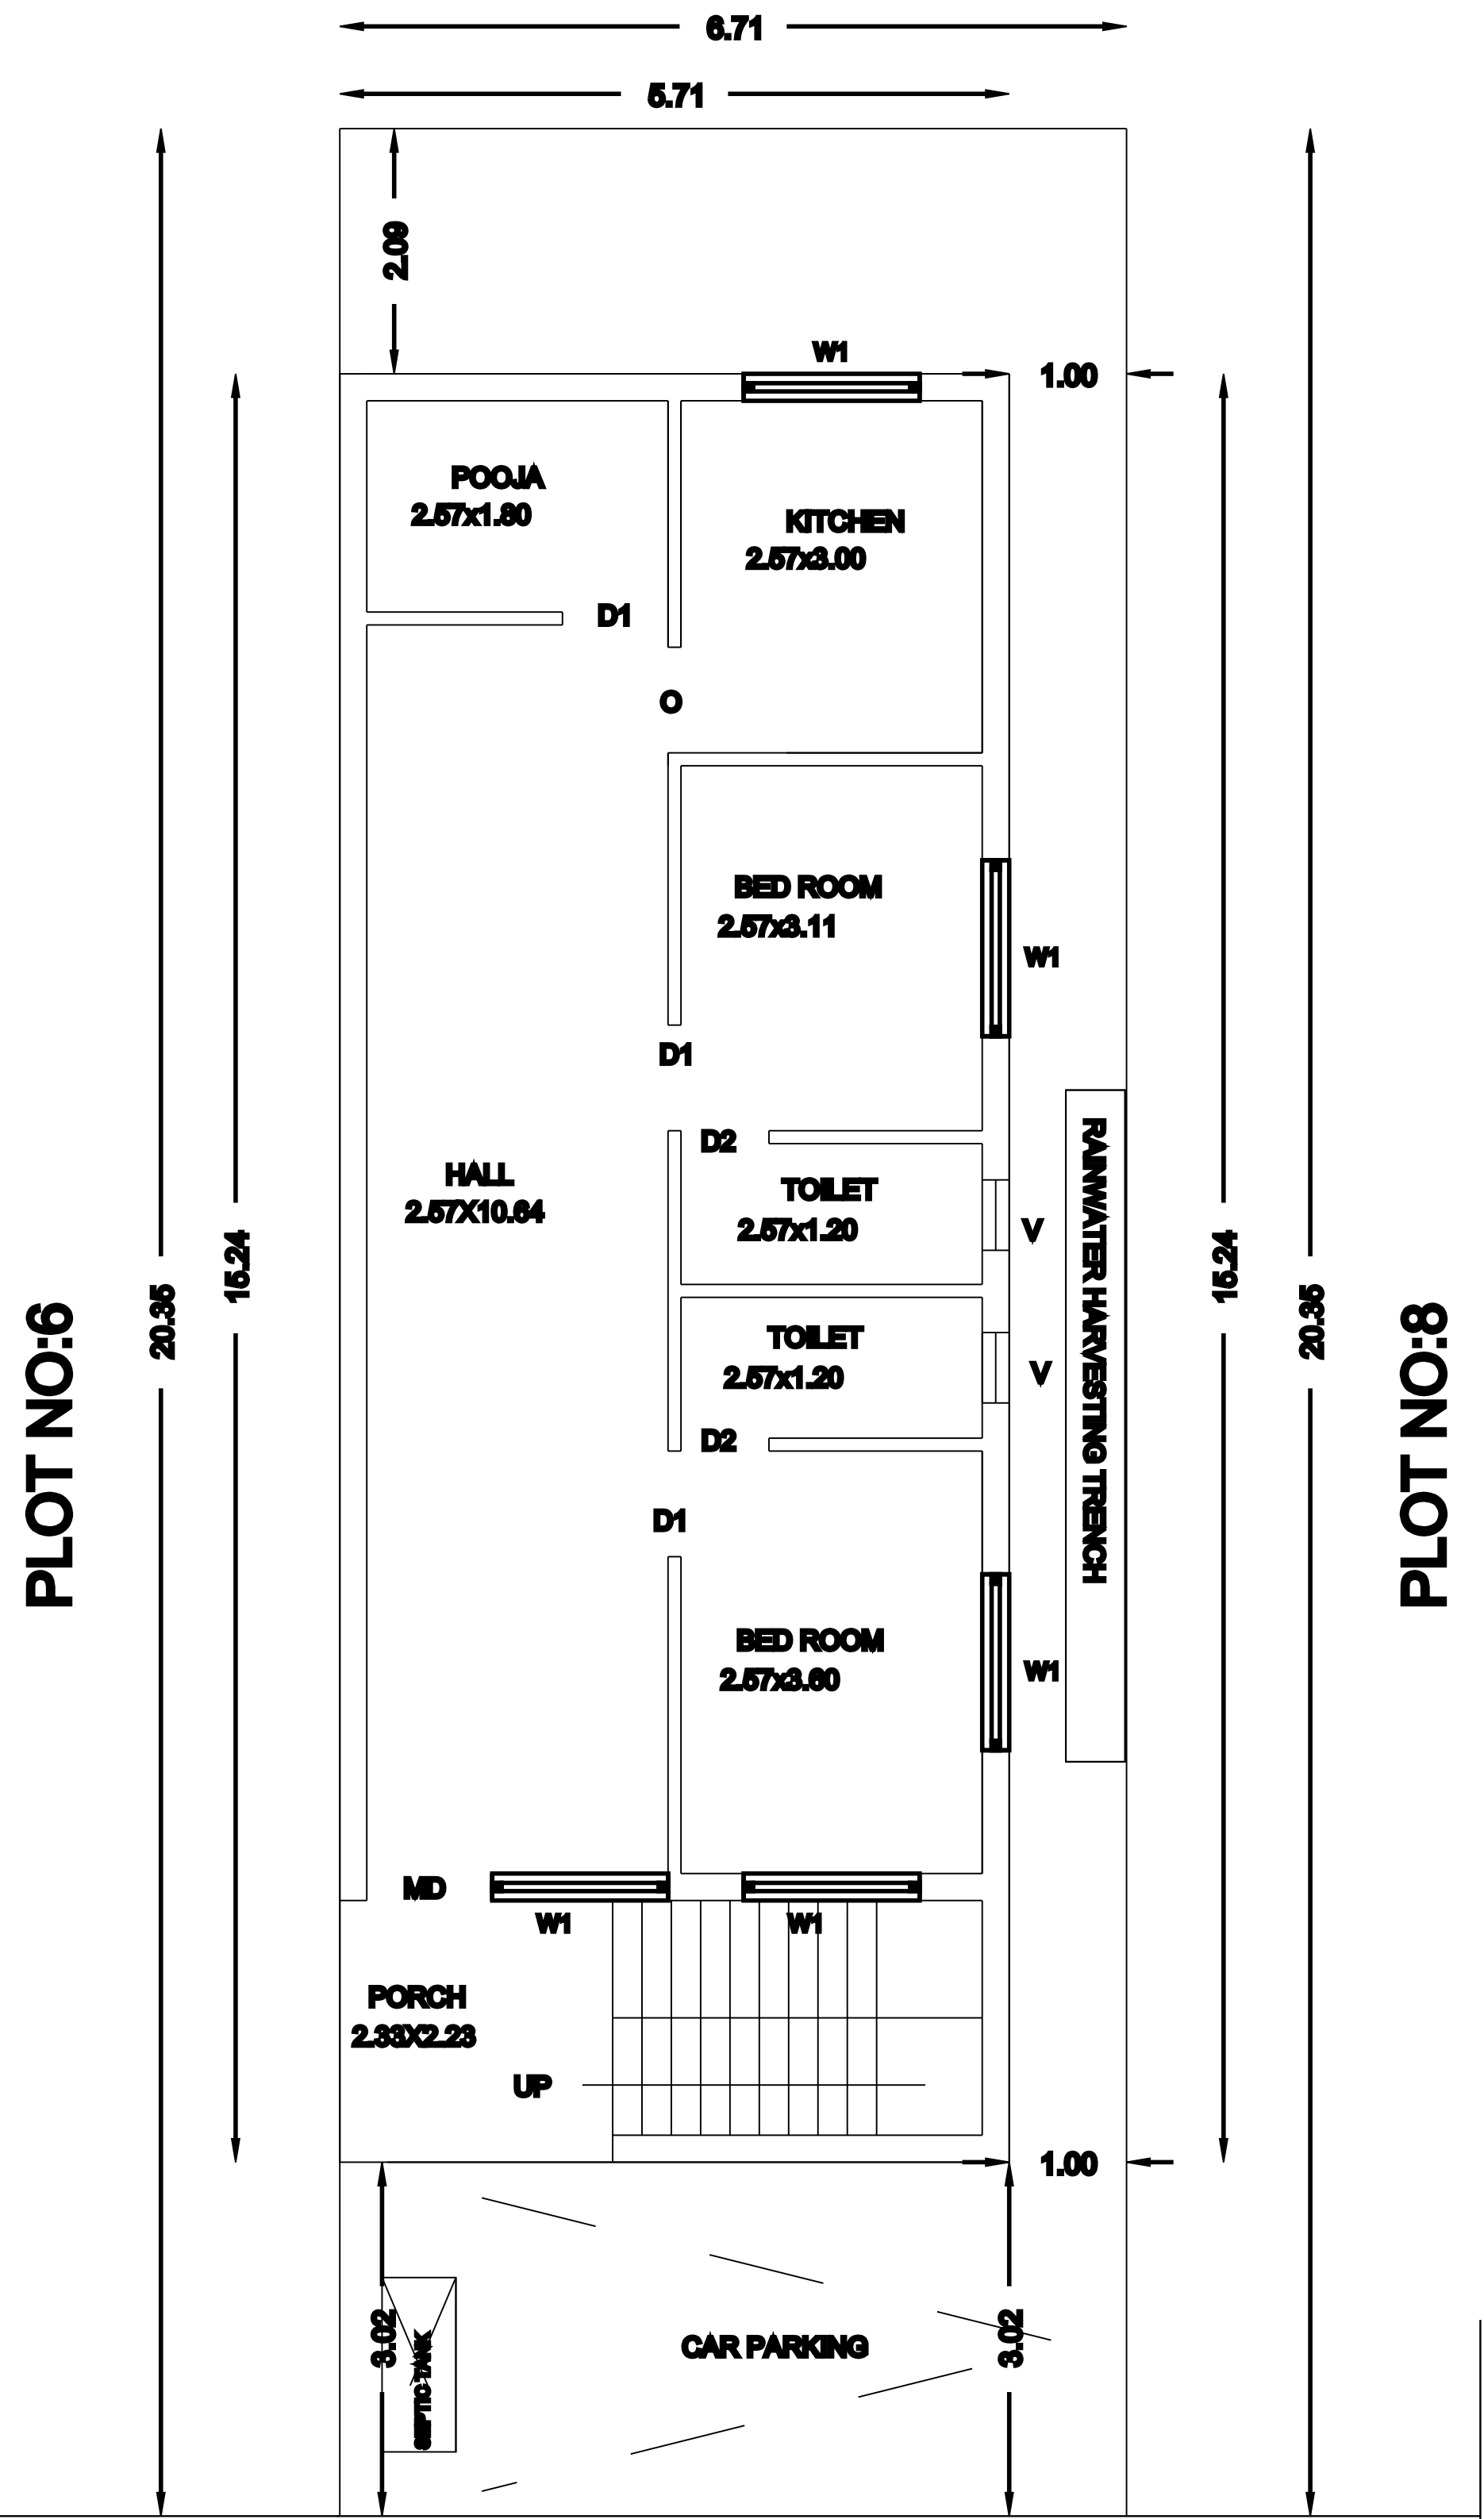

TERRACE FLOOR PLAN

23'-0" THANGAVEL STREET

SITE CUM GROUND FLOOR PLAN

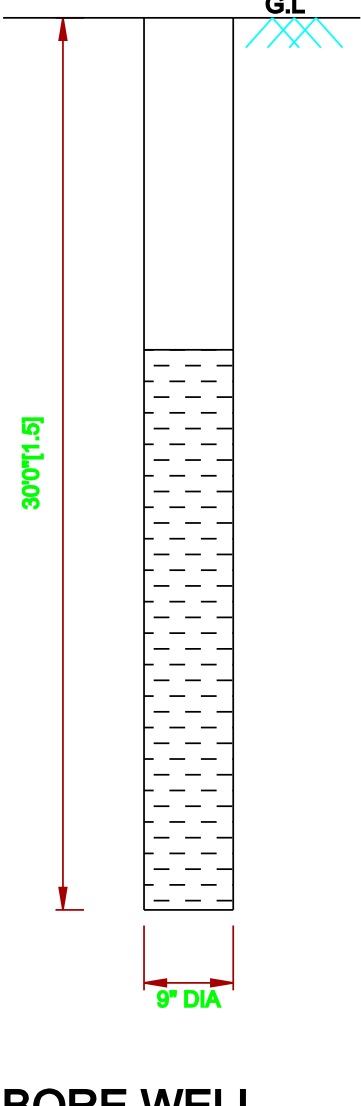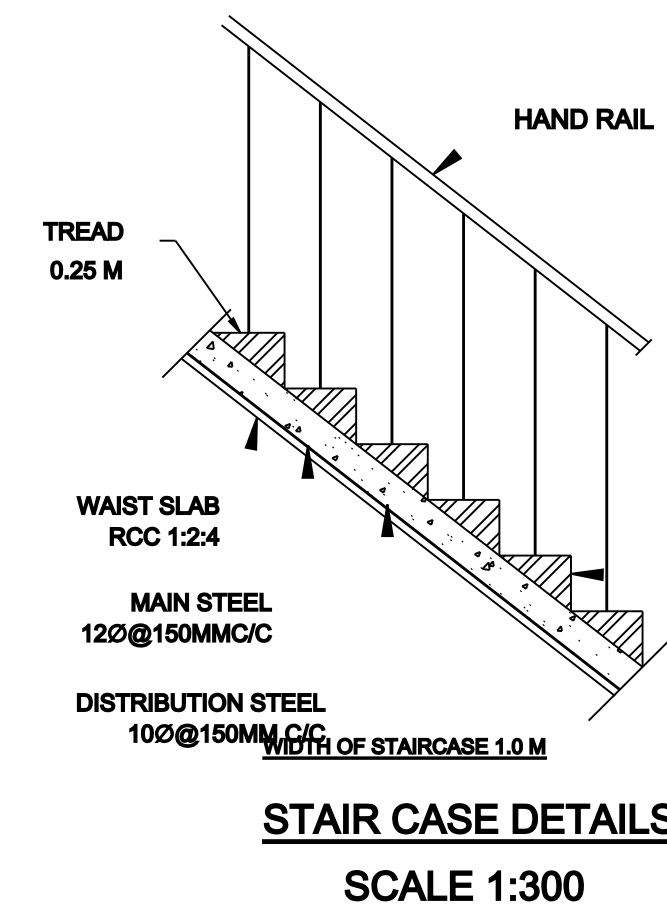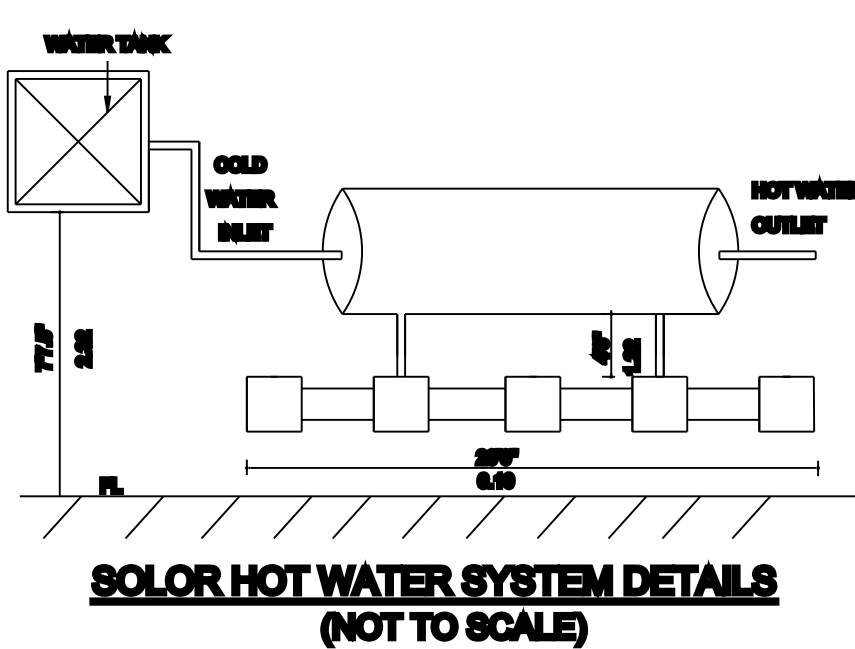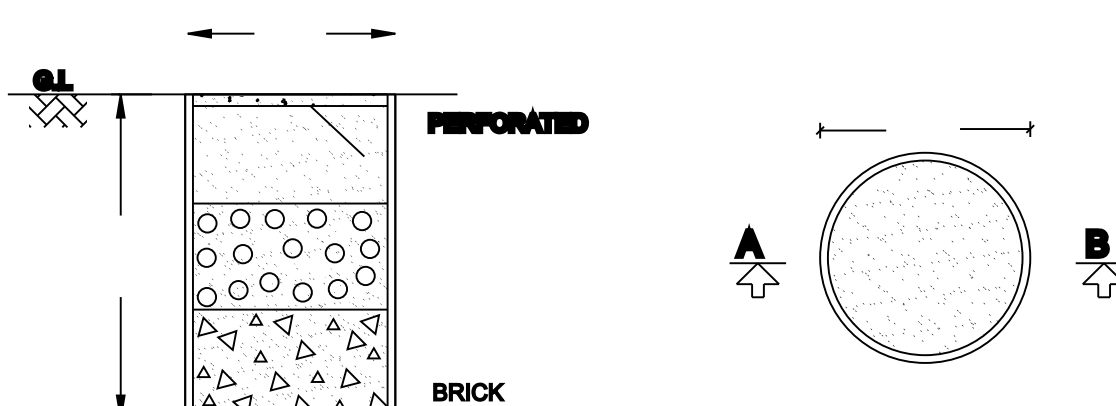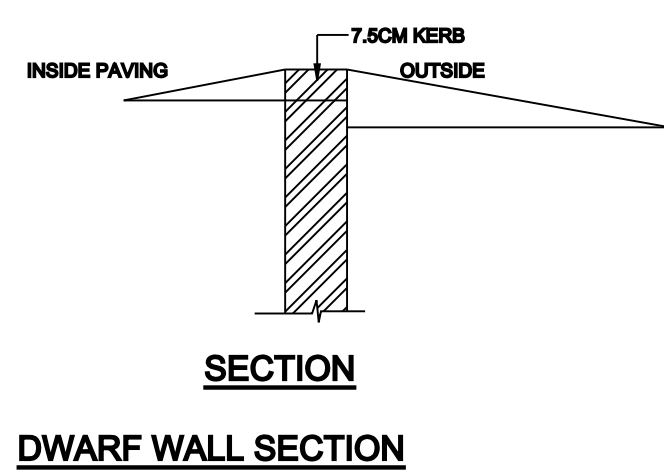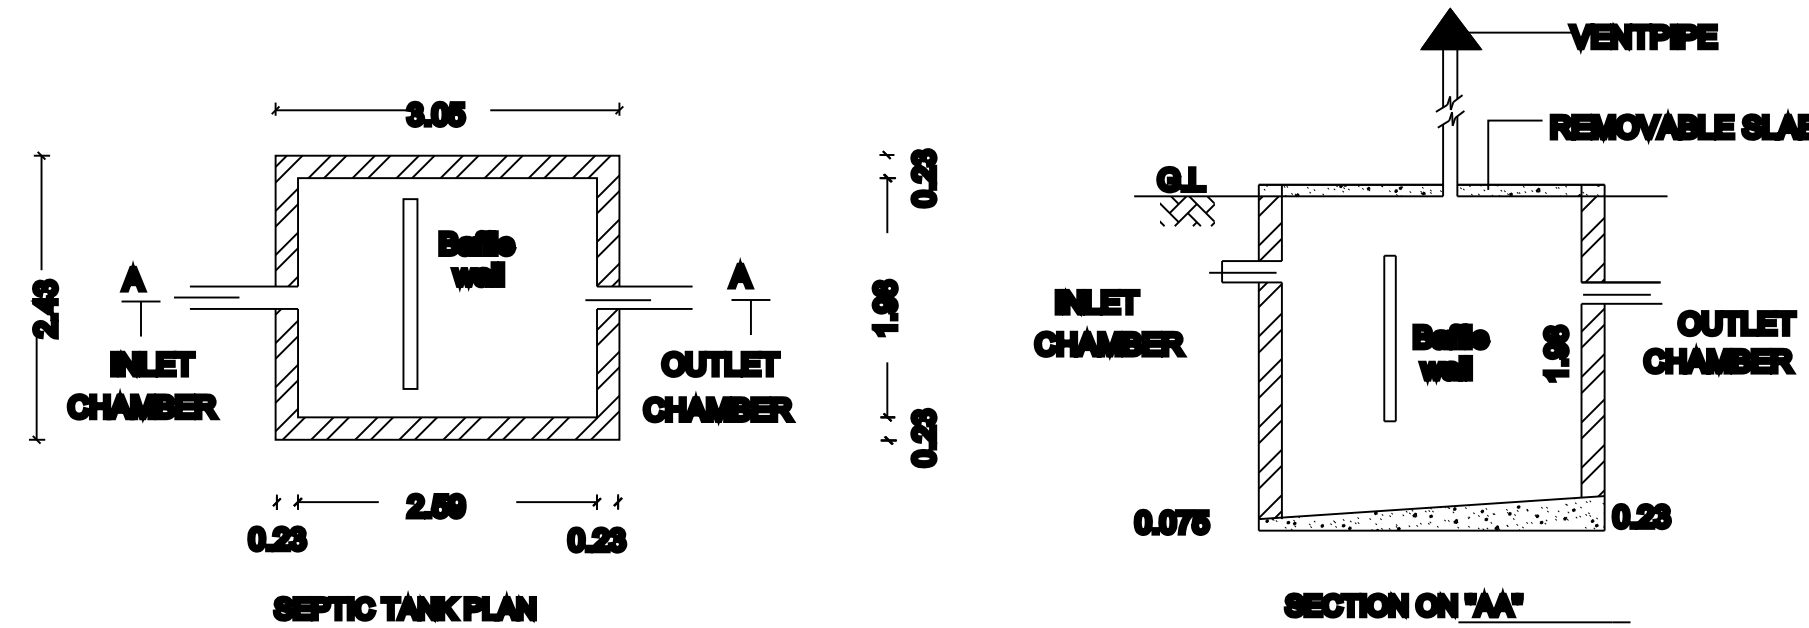

PLAN SHOWING THE PROPOSED CONSTRUCTION OF GROUND FLOOR RESIDENTIAL BUILDING WITH 1DWELLING UNIT IN S.NO:254/1A7, PATTA NO:8141, PATTA S.NO:254 / 79, PLOT NO:7,LINGANANTHAM NAGAR, KONERIKUPPAM VILLAGE, KANCHEEPURAM TALUK & DISTRICT.

OWNER:MR.S.RAJAN BABU

SPECIFICATION:

1. P.C.C 1:4:8 USING 40MM HBG JELLY FOR FOUNDATION BED CONCRETE
2. R.C.C WORK 1:2:4 USING 20MM HBG STONE JELLY
3. BRICK WORK IN C.M 1:5 FOR FOUNDATION FOOTINGS & SUPERSTRUCTURE
4. 12MM TK CEMENT PLASTER IN C.M 1:4
5. ALL WOOD WORKS ARE IN SEASONED

SCHEDULE OF JOINERY

S.NO	DESCRIPTION		SIZE IN METER
1	MD	DOOR	1.00 X 2.13
2	D	DOOR	0.90 X 2.13
3	D1	DOOR	0.75 X 2.13
4	W1	WINDOW	1.50 X 1.20
5	V	VENTILATOR	0.60 X 0.60
6	O	OPEN	0.90 X 2.13

AREA STATEMENT

PLOT AREA AS PER PATTA = 136.00 SQ.M

PLOT AREA AS PER DOC = 136.43 SQ.M

S.NO	DESCRIPTION	AREA IN SQ.M	
		FSI	NON FSI
1	GROUND FLOOR PLAN	86.95	—
	TOTAL	86.95	—

PLOT COVERAGE = $\frac{\text{PLINTH AREA}}{\text{PLOT AREA}} = \frac{86.95}{136.43} = 64\%$

FSI = $\frac{\text{TOTAL FLOOR AREA}}{\text{PLOT AREA}} = \frac{86.95}{136.43} = 0.64$

EXISTING ROAD
SITE BOUNDARY
PROPOSED BUILDING

OWNER

REGISTER ENGINEER