
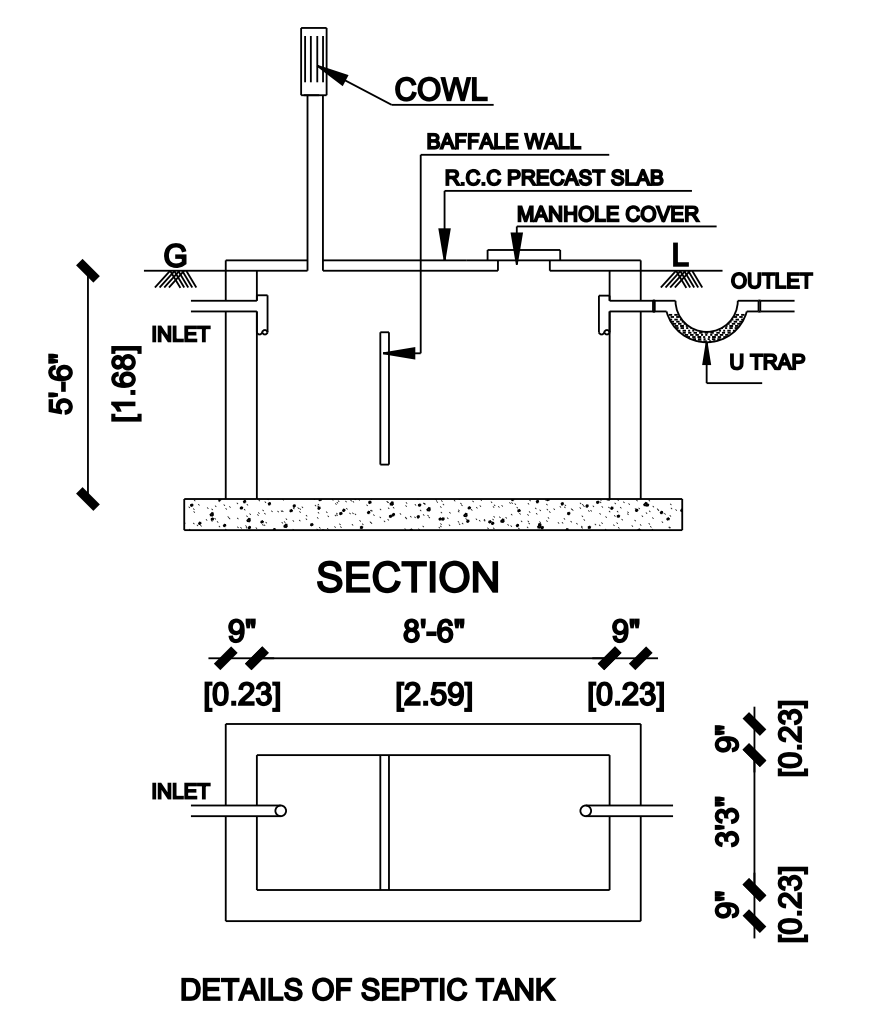
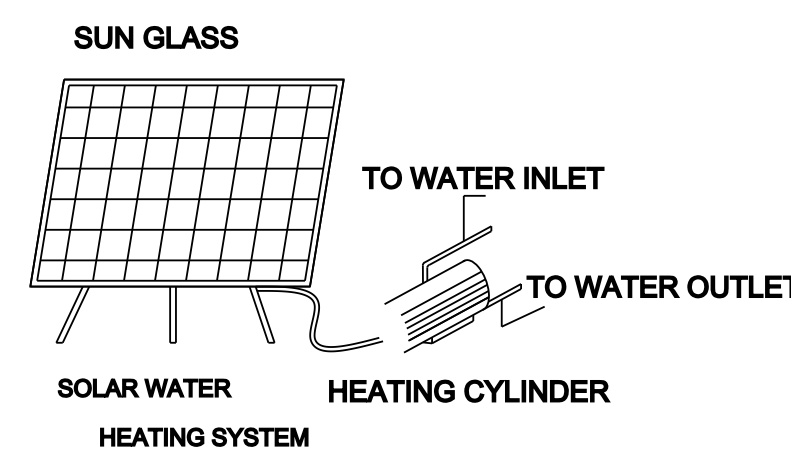
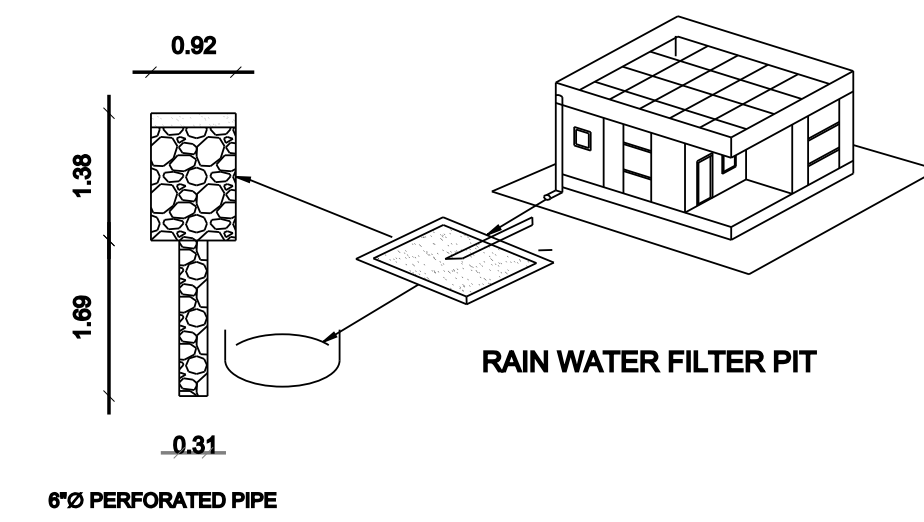
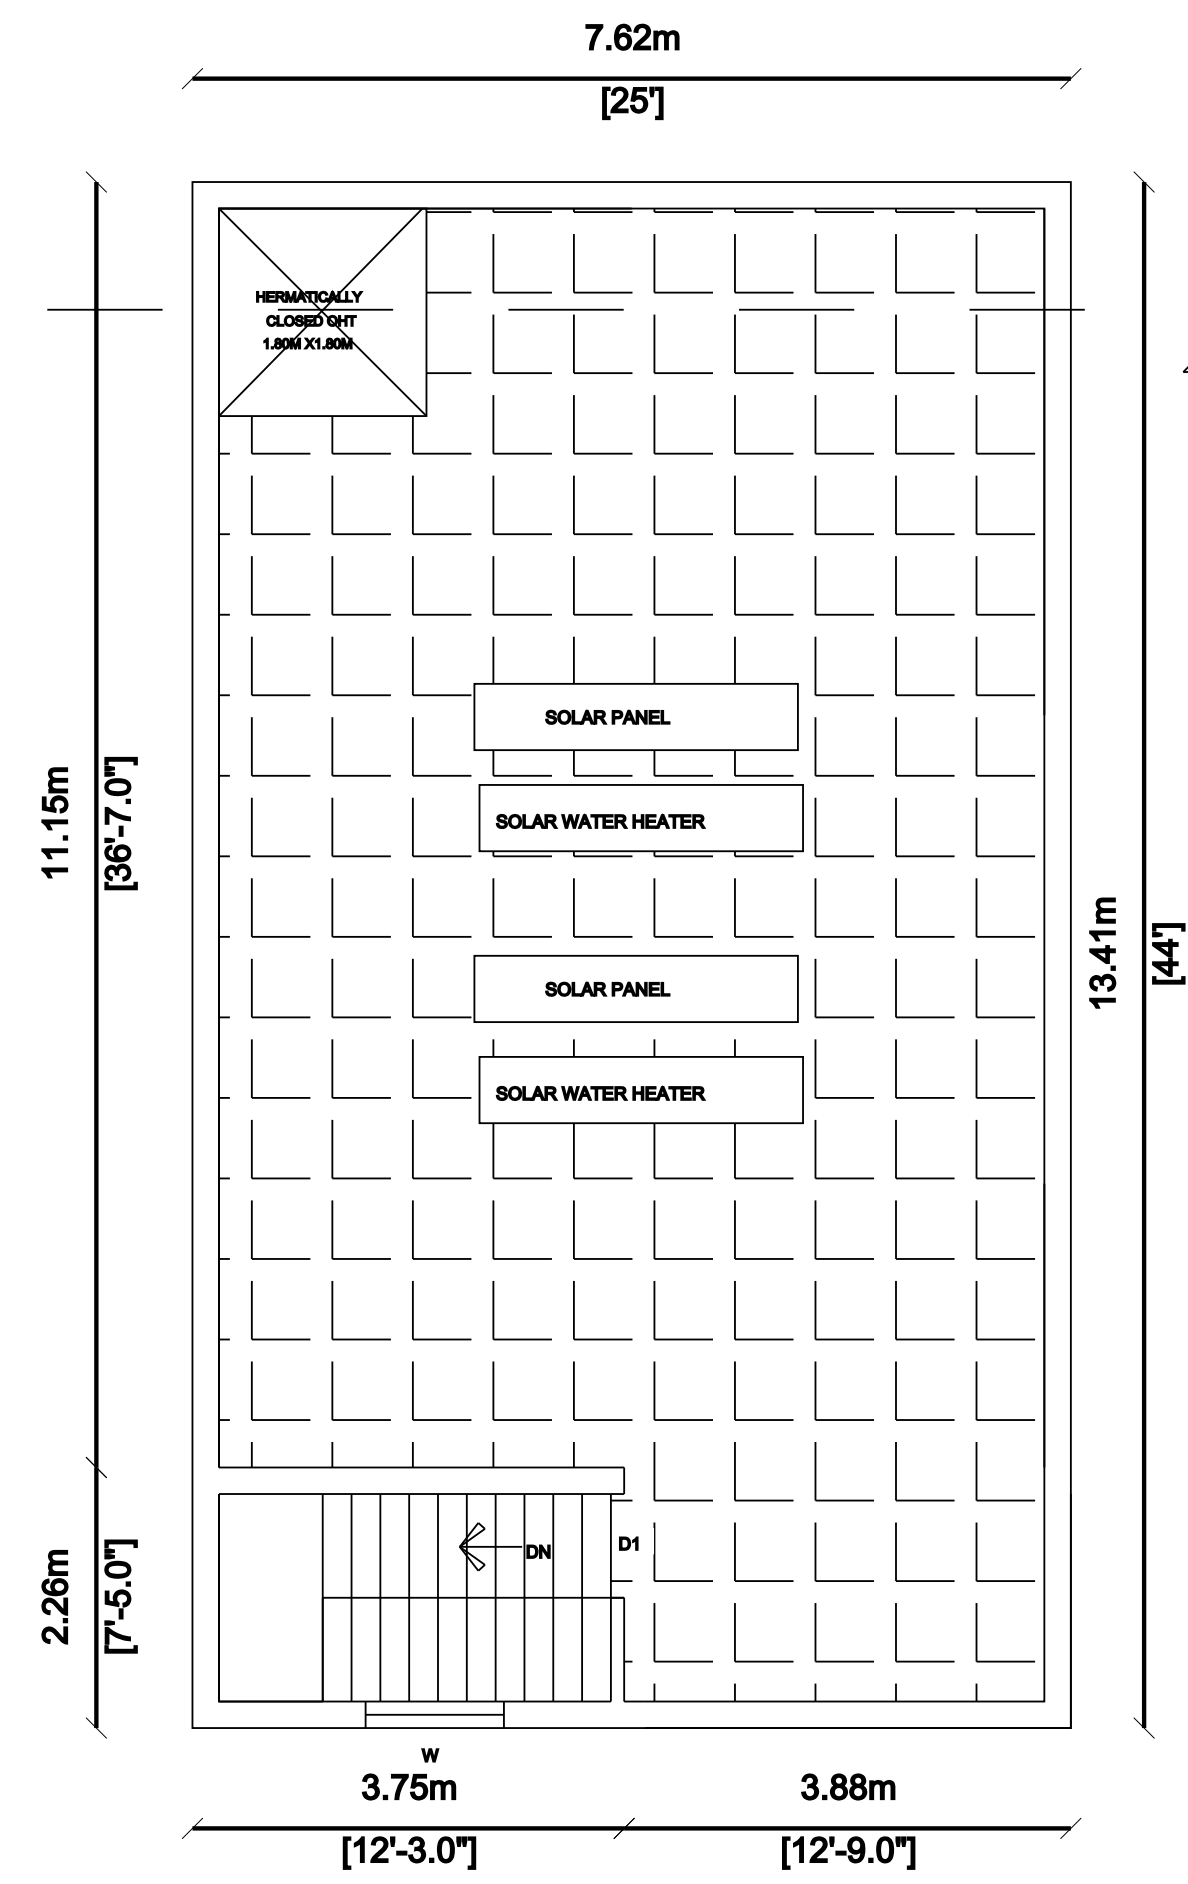
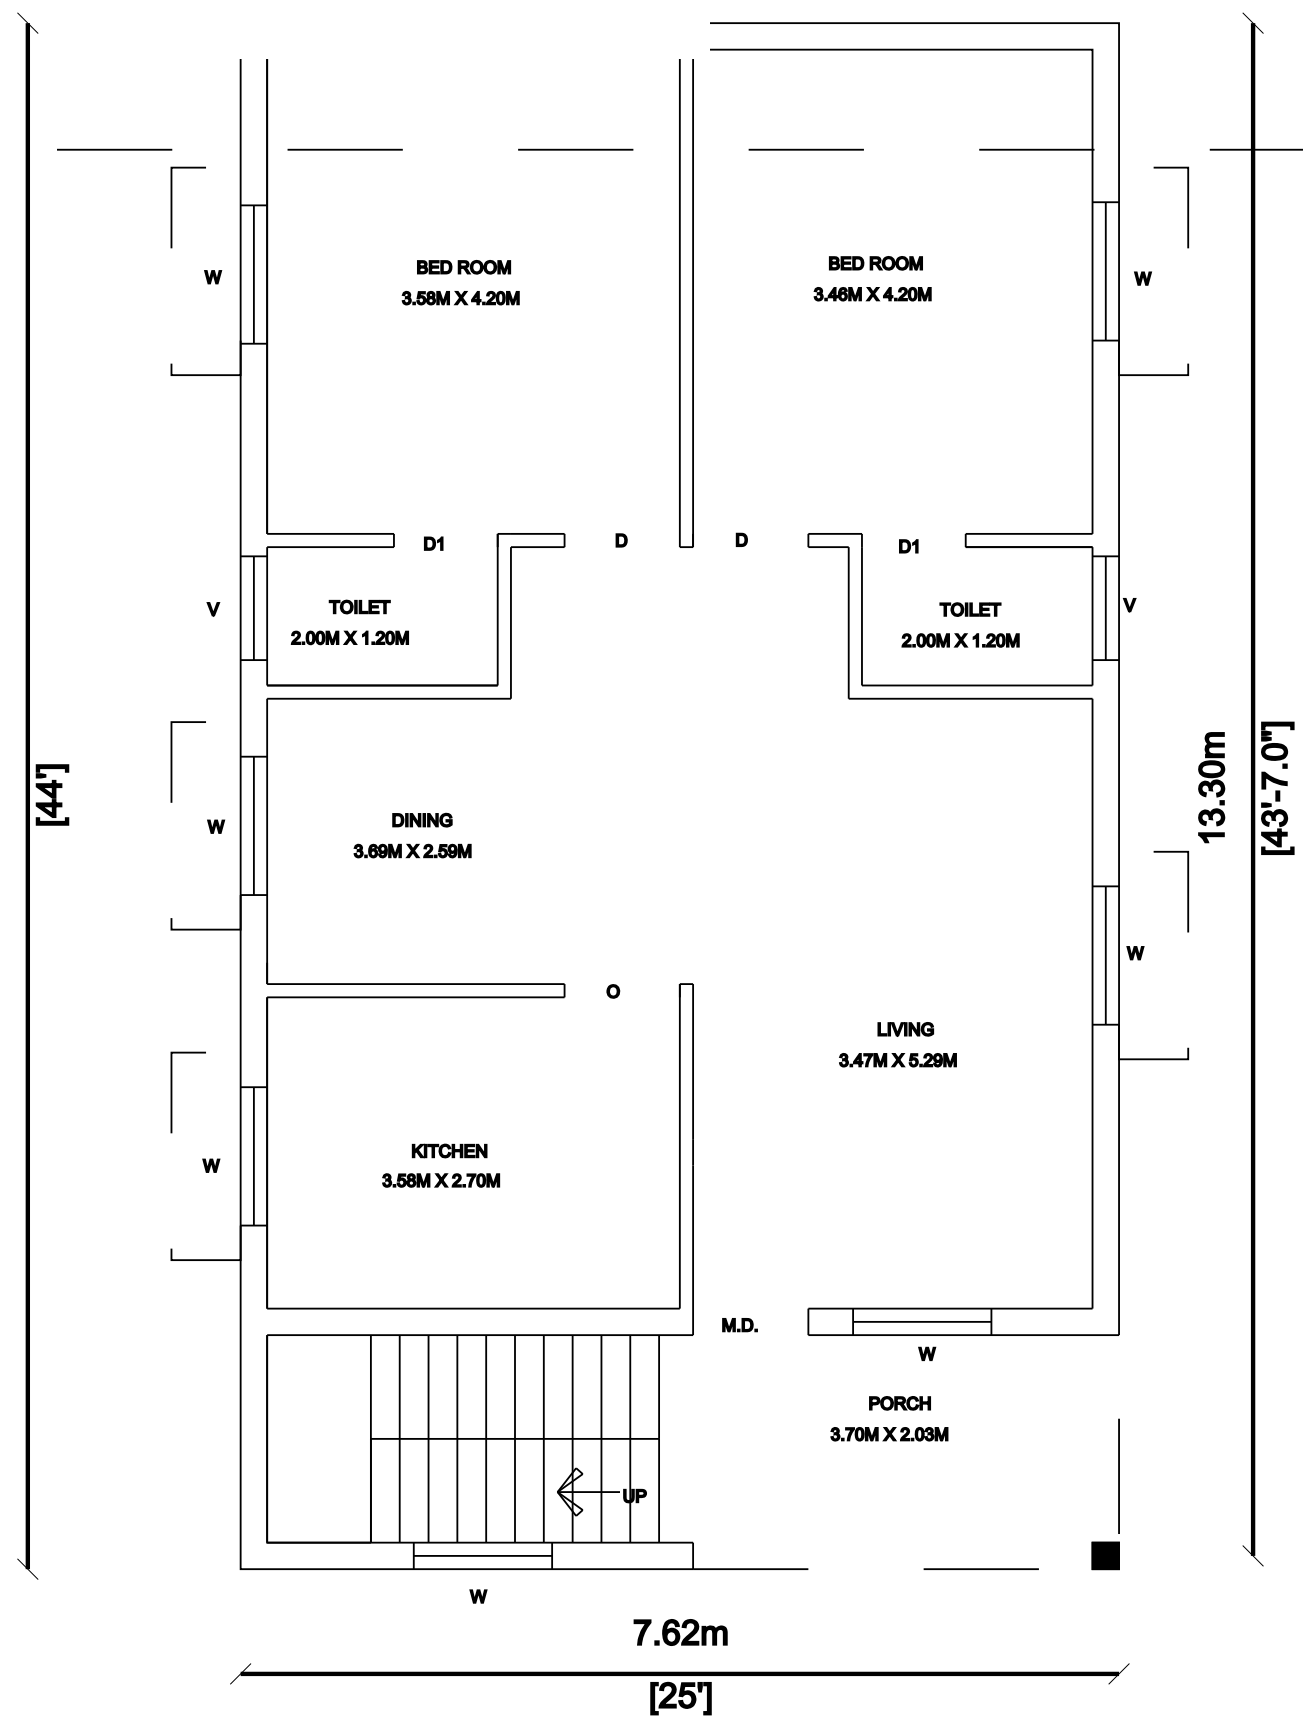
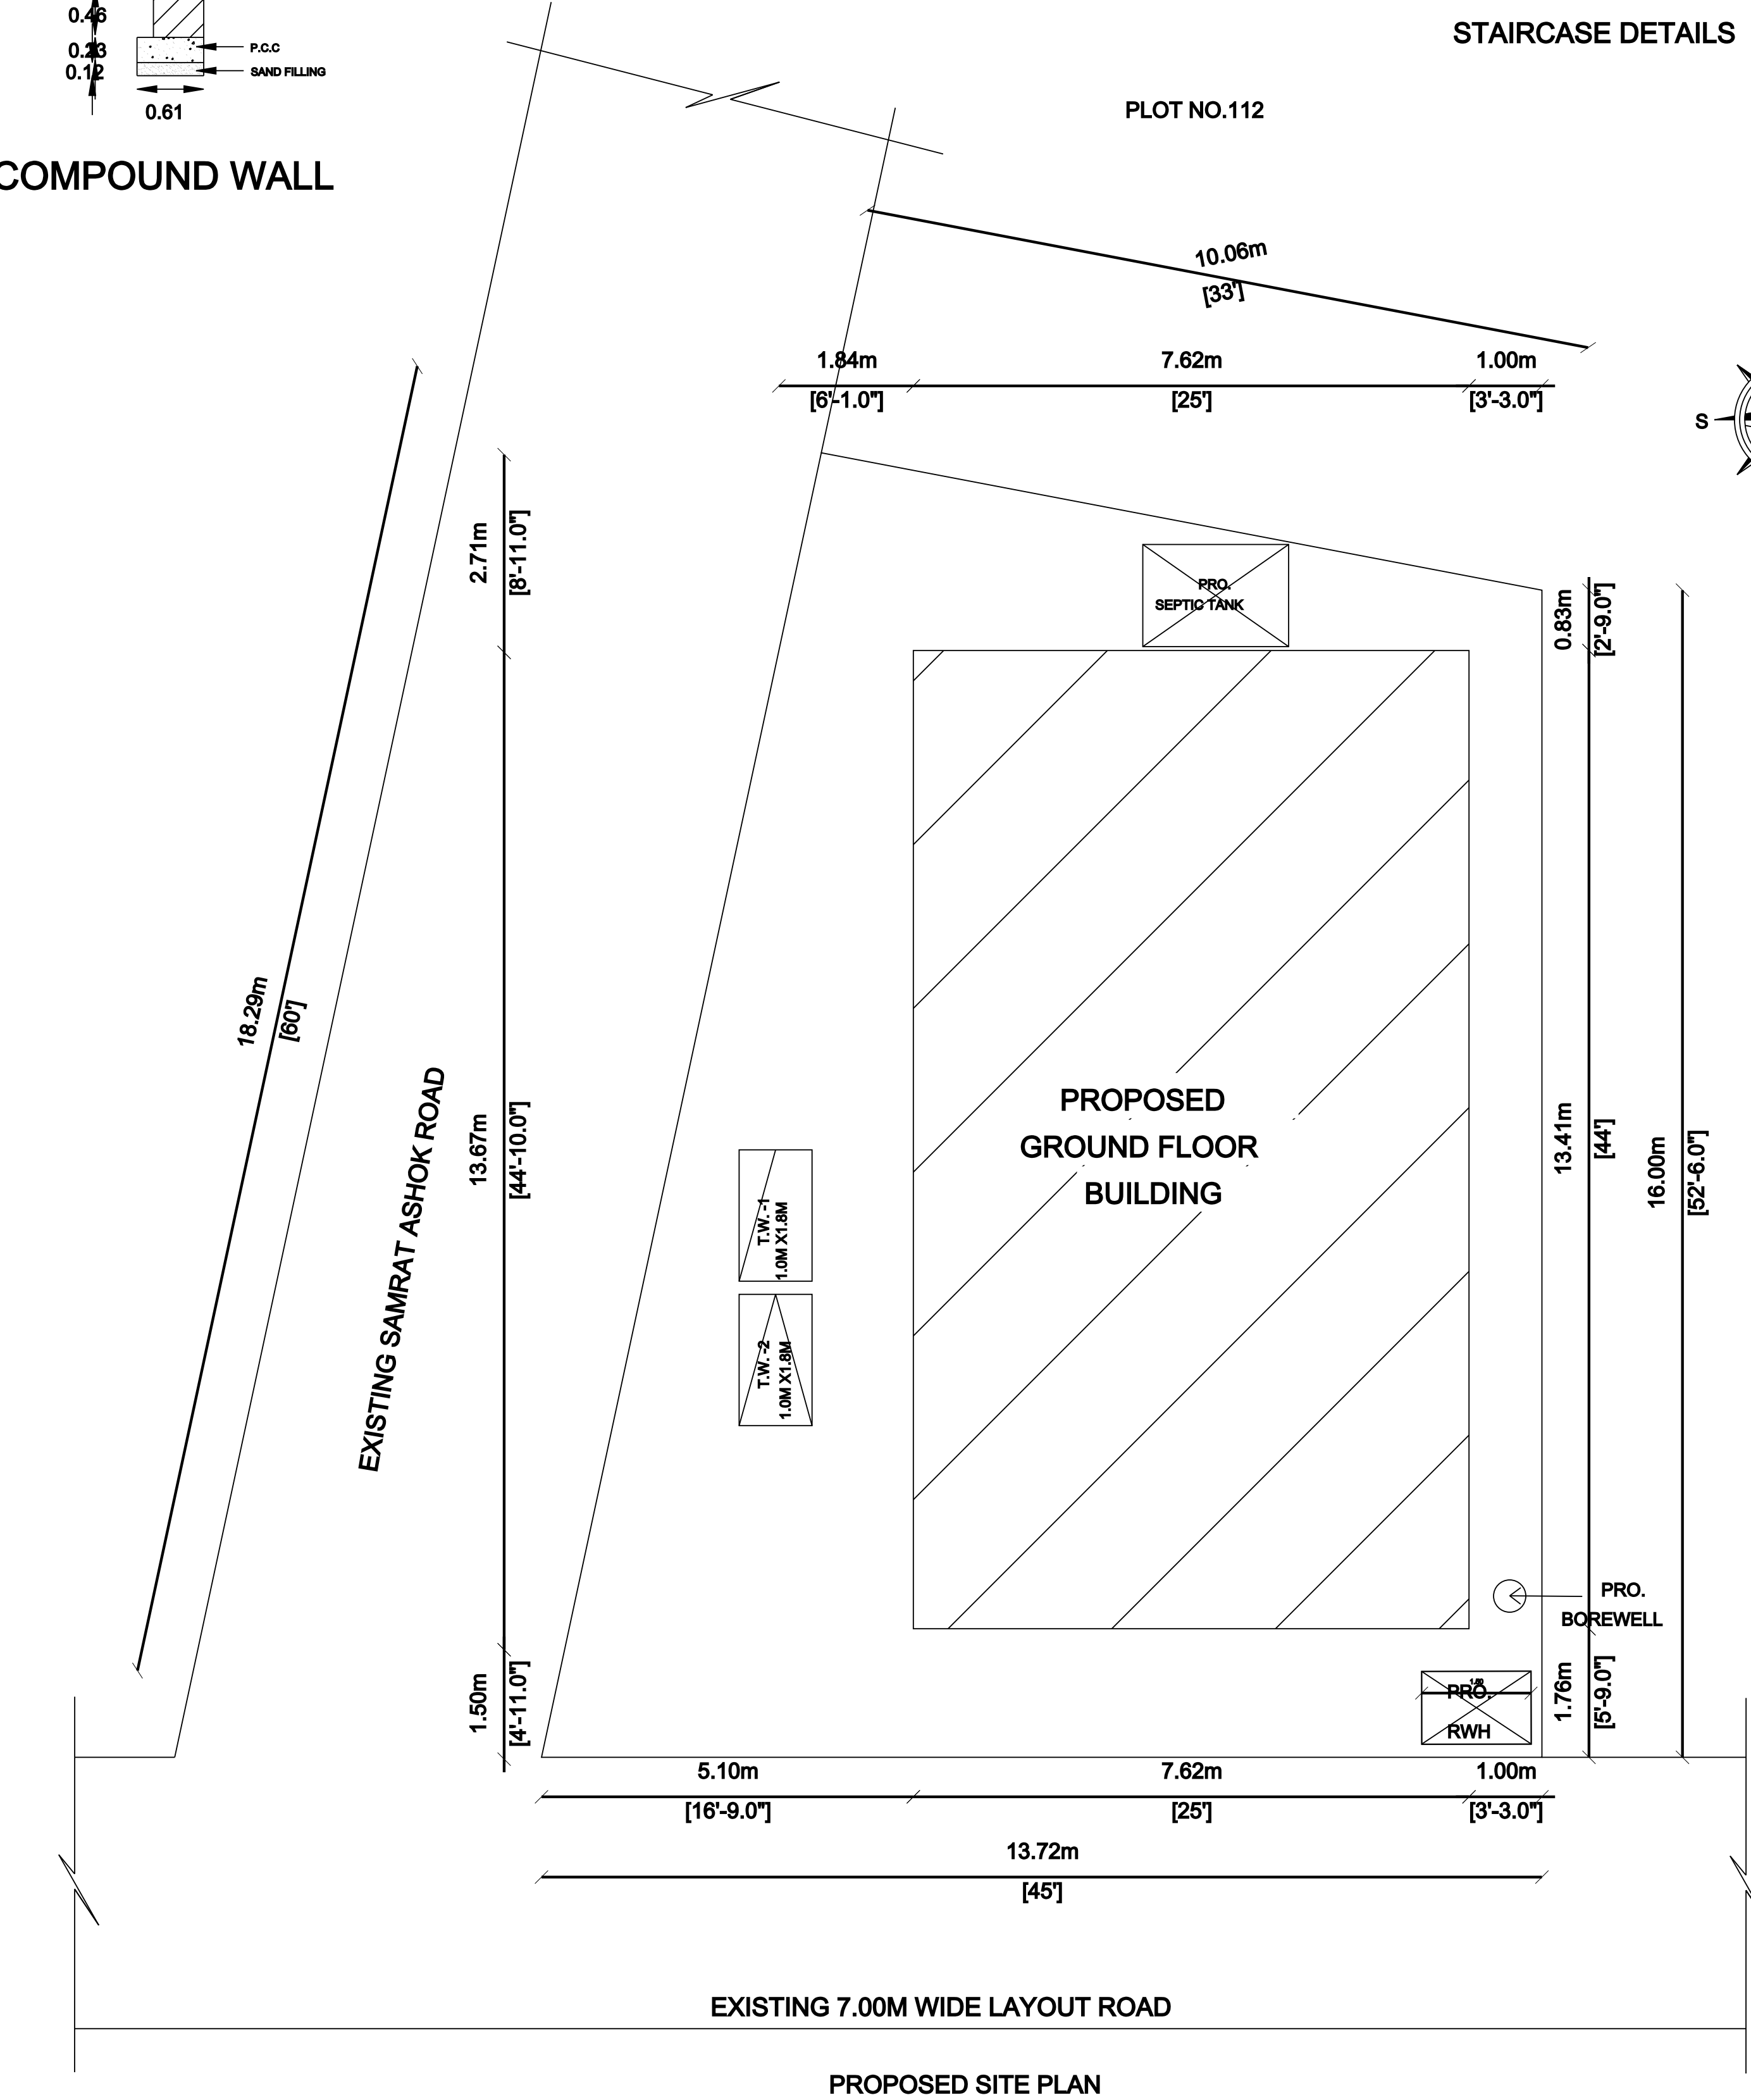
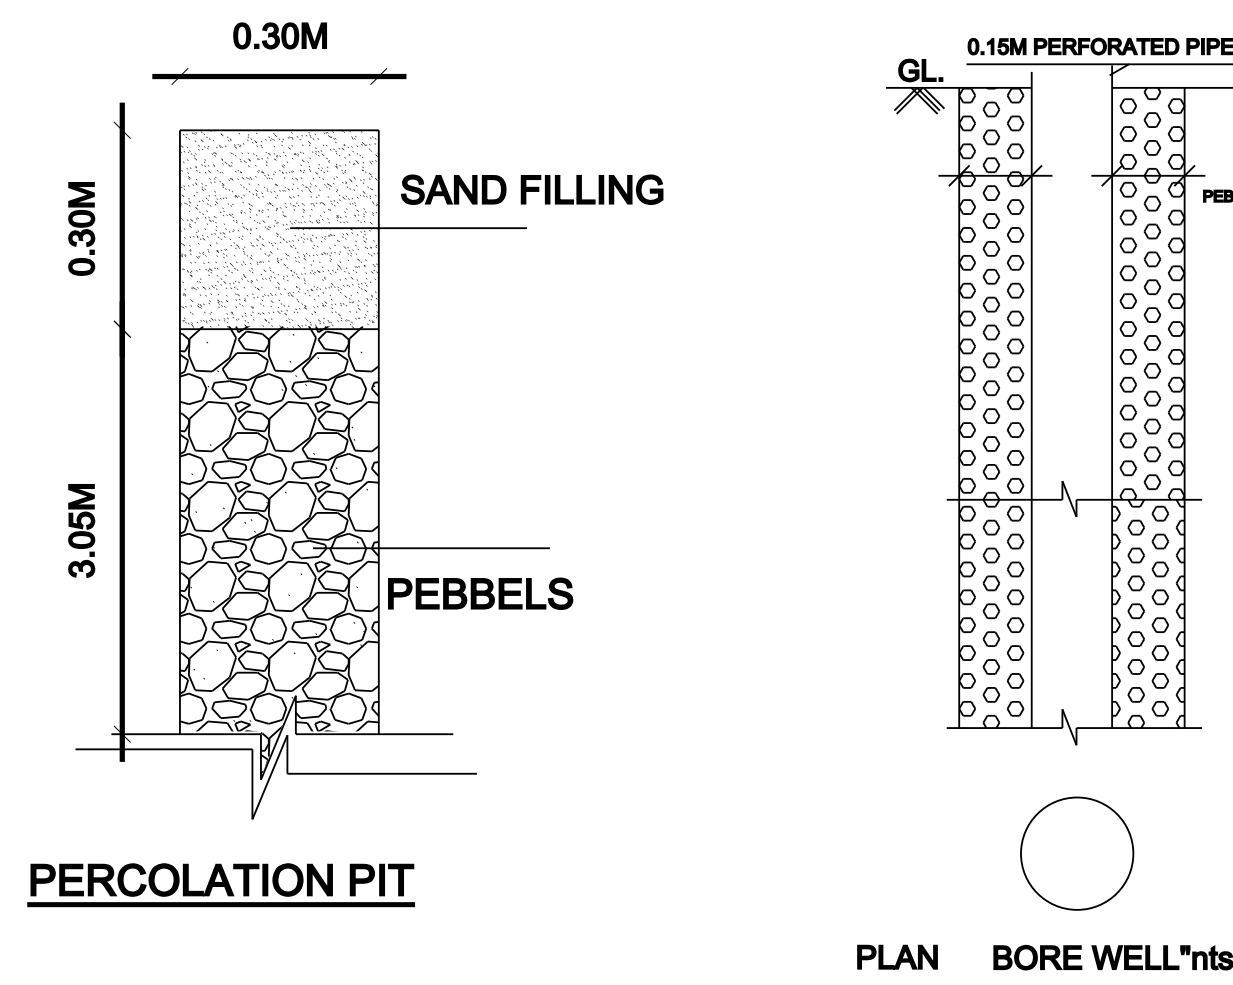
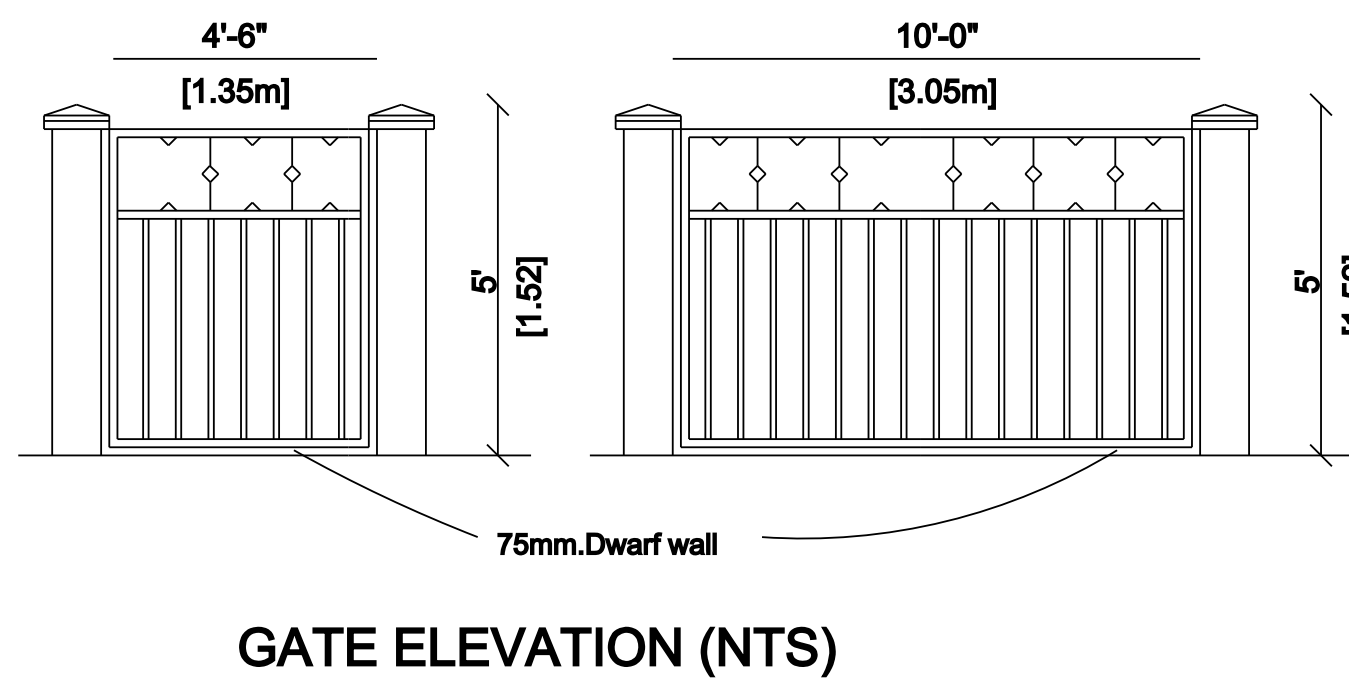
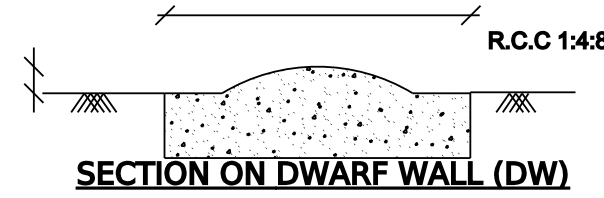
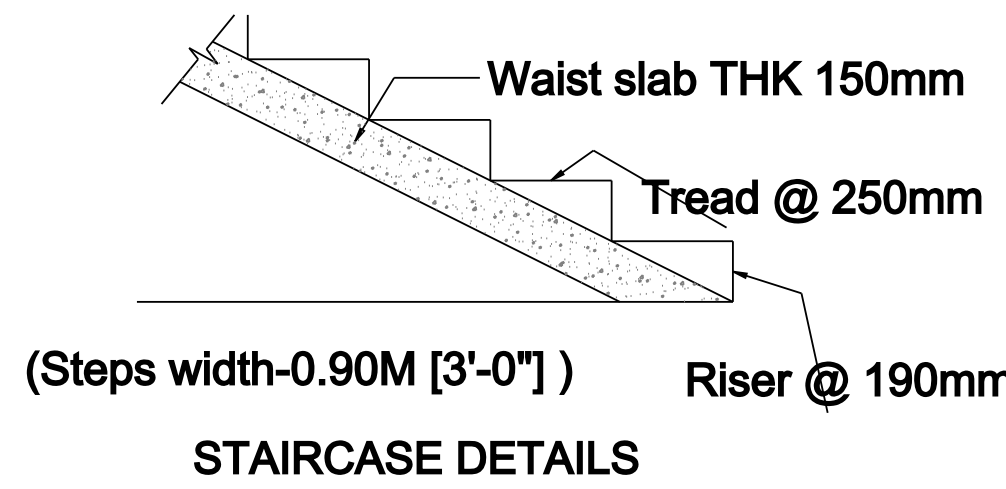
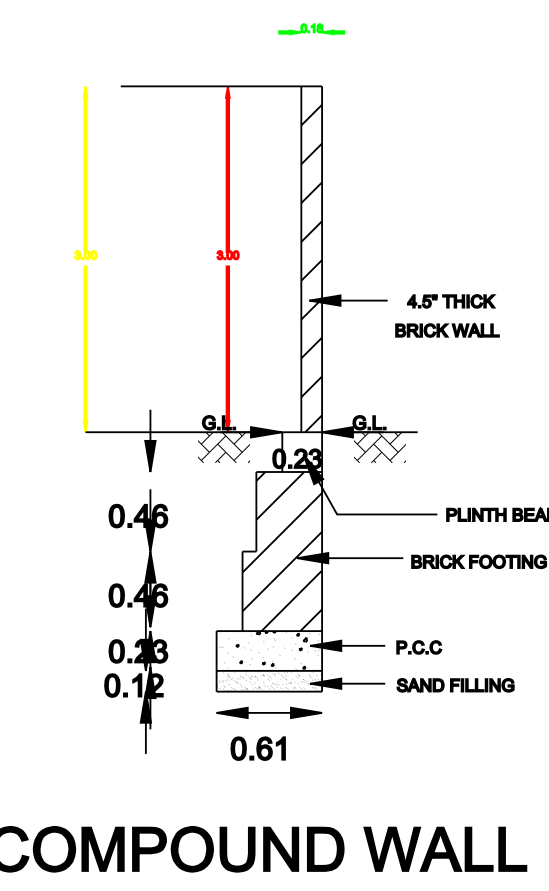
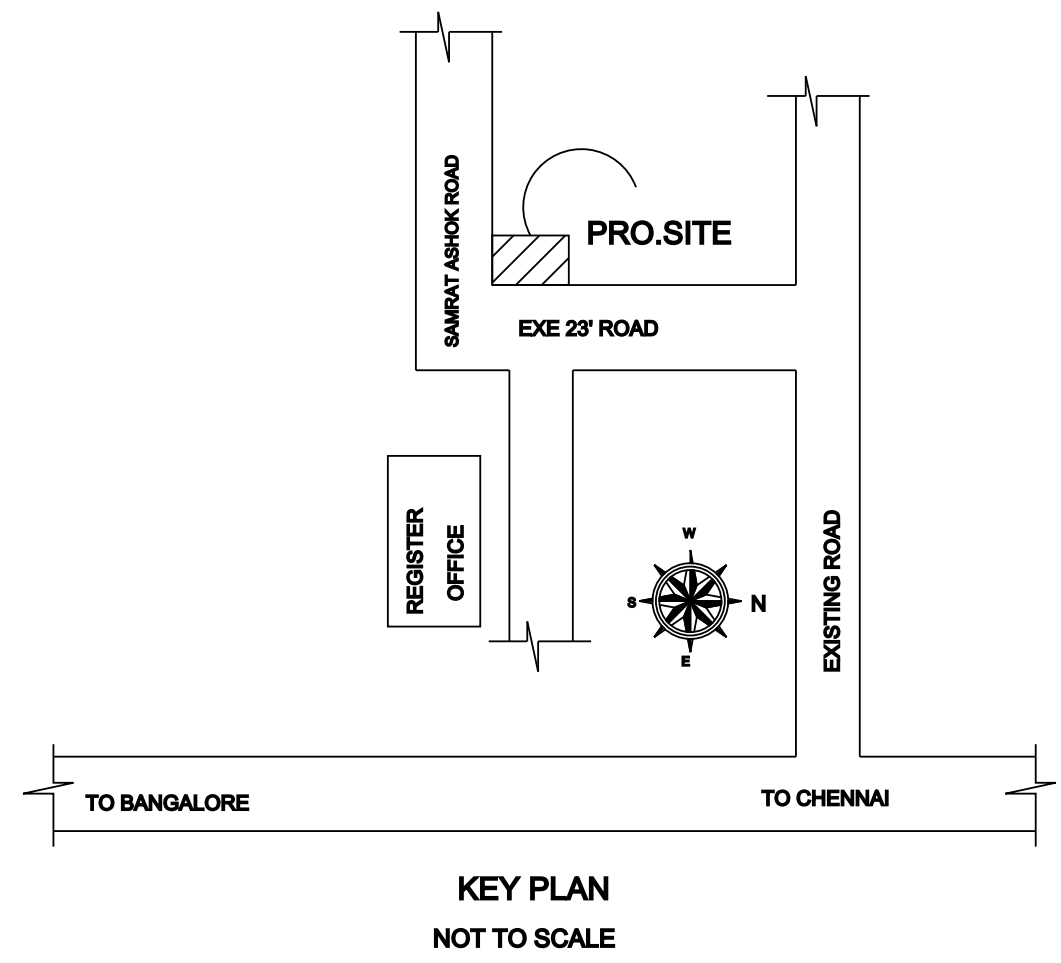
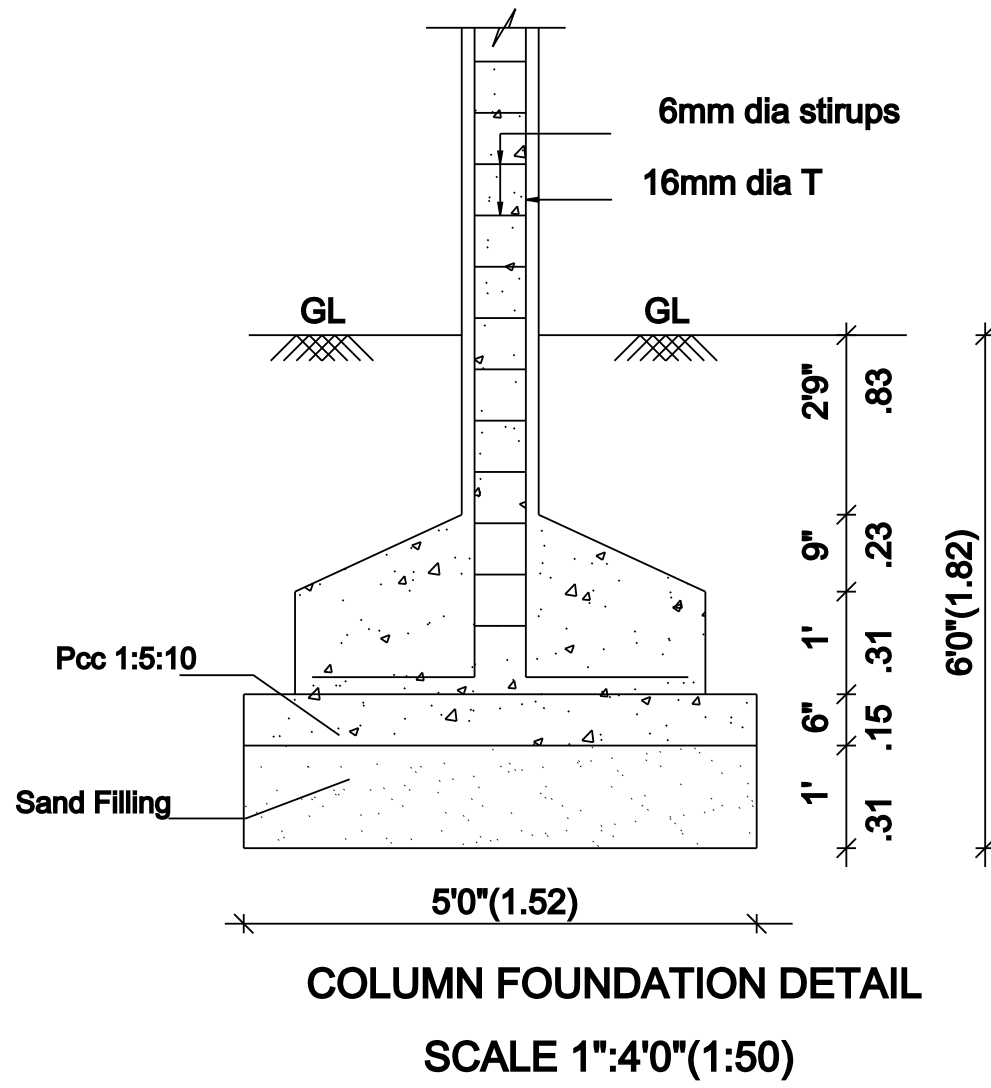
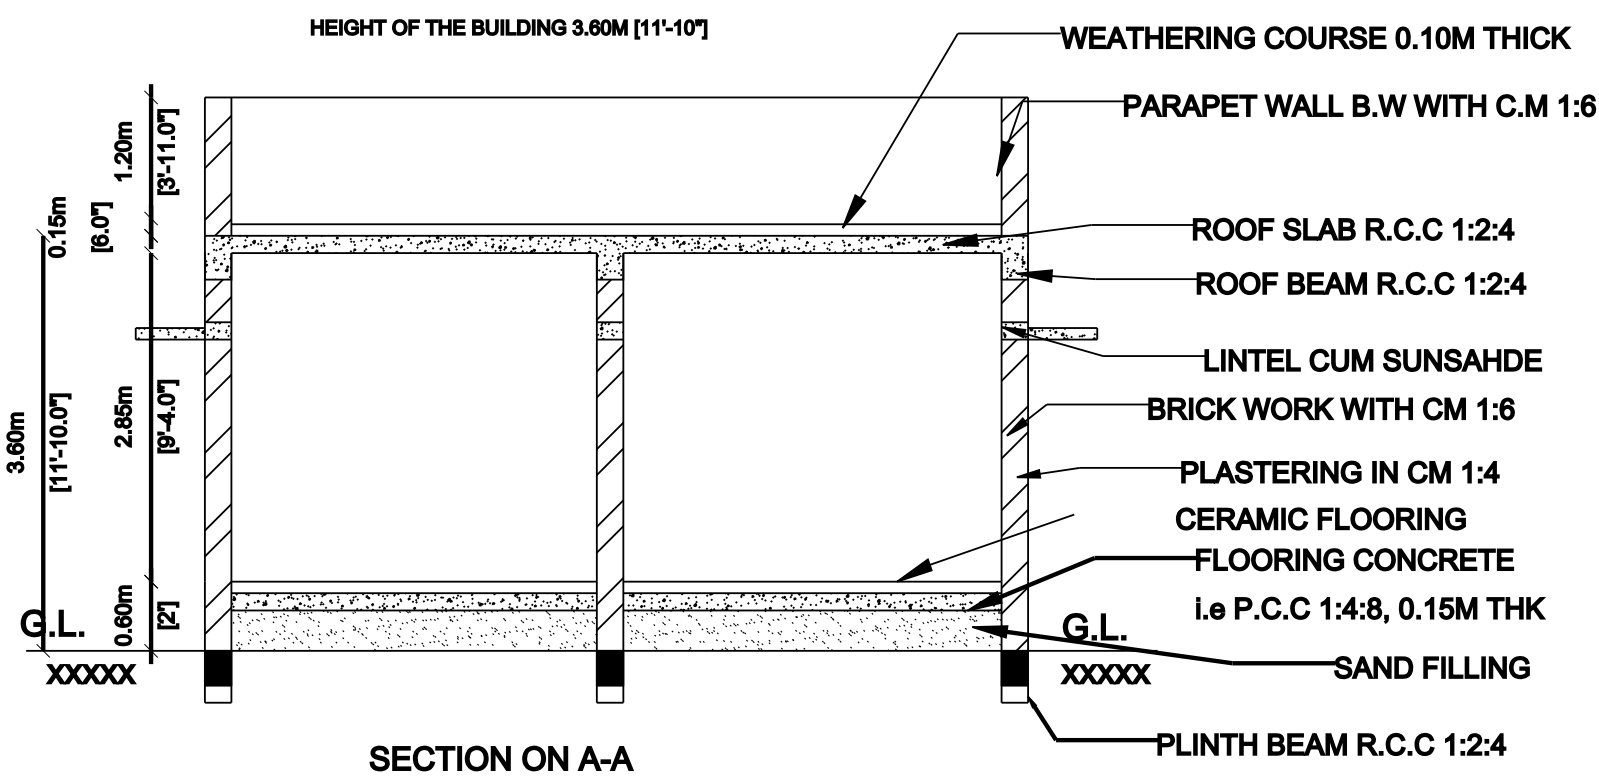
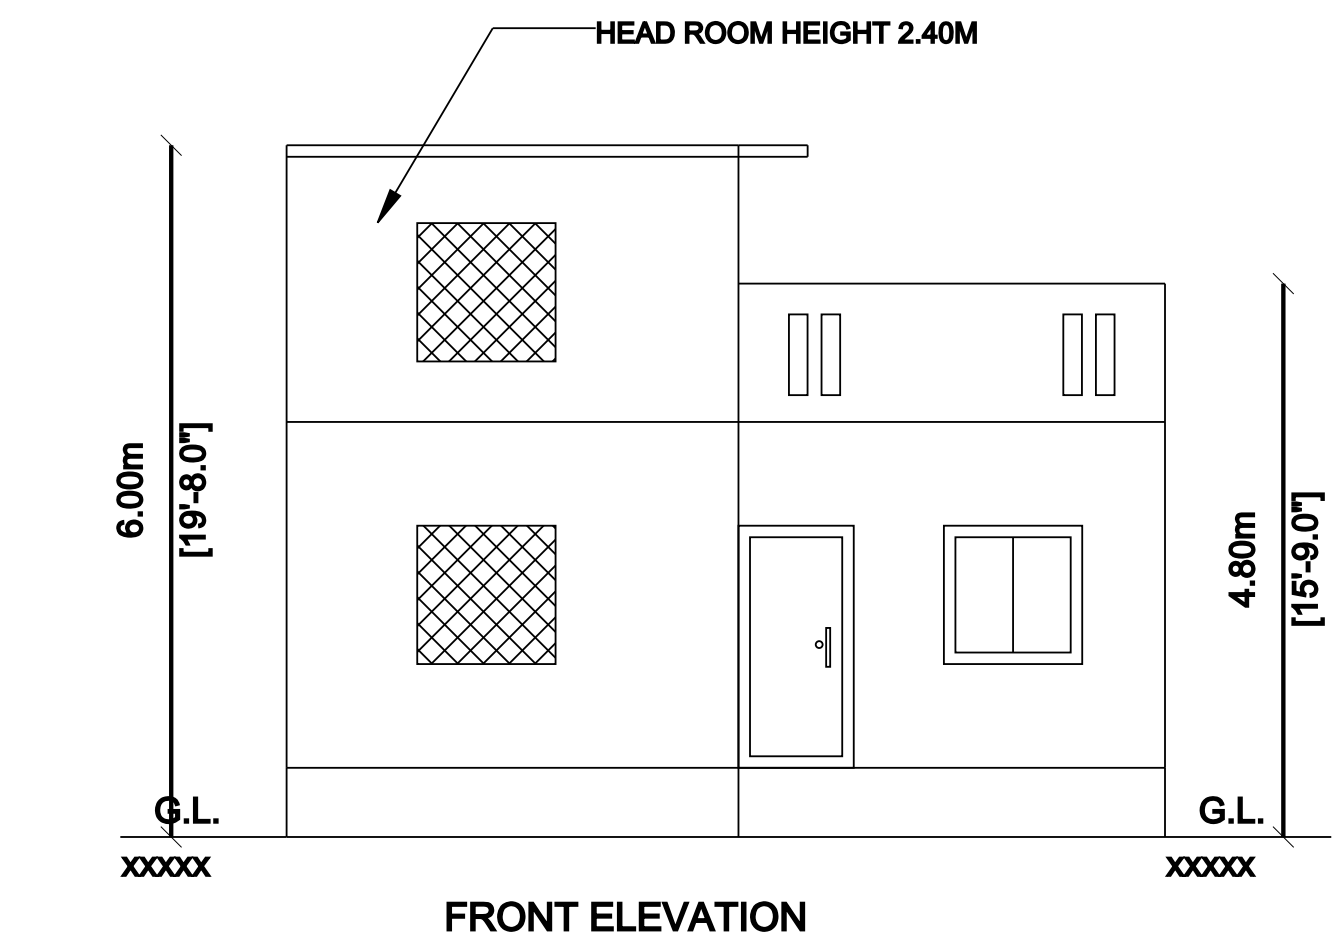


PLAN SHOWING THE PROPOSED CONSTRUCTION OF GROUND FLOOR RCC RESIDENTIAL BUILDING AT PLOT NO.113 SOUTH PART, VADIVAMBAL NAGAR (DTCP APPROVAL NO:792/88 DATED 02.01.1989), IN S.NO.187/32, AS PER PATTa NO.3544, OF MOLCHUR VILLAGE & PANCHAYAT, SRIPERUMBUDUR TALUK & KANCHIPURAM DISTRICT.

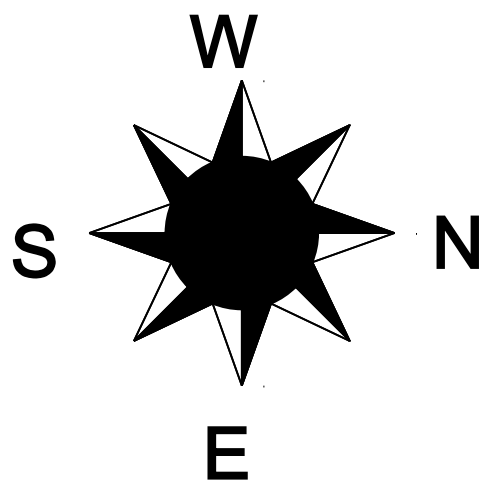

AREA STATEMENT:		
DESCRIPTION	(SQFT)	(SQM)
PLOT AREA	2195.00	203.92
PRO. GROUND FLOOR	1099.86	102.18
TOTAL PRO. AREA	1099.86	102.18
OPEN SPACE AREA	1095.14	101.74
PRO. COMPOUND WALL		58.09 RM
PLOT COVERAGE		50.41%
F.S.I. - 0.50		
SCHEDULE OF JOINERIES:		
DESCRIPTION		METER
M.D	MAIN DOOR	(1.00 x 2.13)
D	DOOR	(1.00 x 2.13)
D1	DOOR	(0.90 x 2.13)
O	OPEN	(1.00 x 2.13)
W1	WINDOW	(1.50 x 1.40)
W	WINDOW	(1.20 x 1.50)
V	VENTILATOR	(0.90 x 0.75)
R.S.	ROLLING SHUTTER	(1.80 x2.10)
PARKING PROVISION DETAILS		
PARKING	REQUIRED	PROVIDED
TWO WHEELER	1 nos	2 nos
FOUR WHEELER	NIL	NIL
LEGEND:-		
PROPOSED		
ROAD		
PLOT BOUNDARY		
EXISTING		
SCALE:- 1: 100		
ALL DIMENSIONS ARE IN METER		
OWNER NAME: Mr.N.SRIKANTH		
S/o Mr.NATARAJAN		
OWNER SIGNATURE		
REGISTERED ENGINEER		