
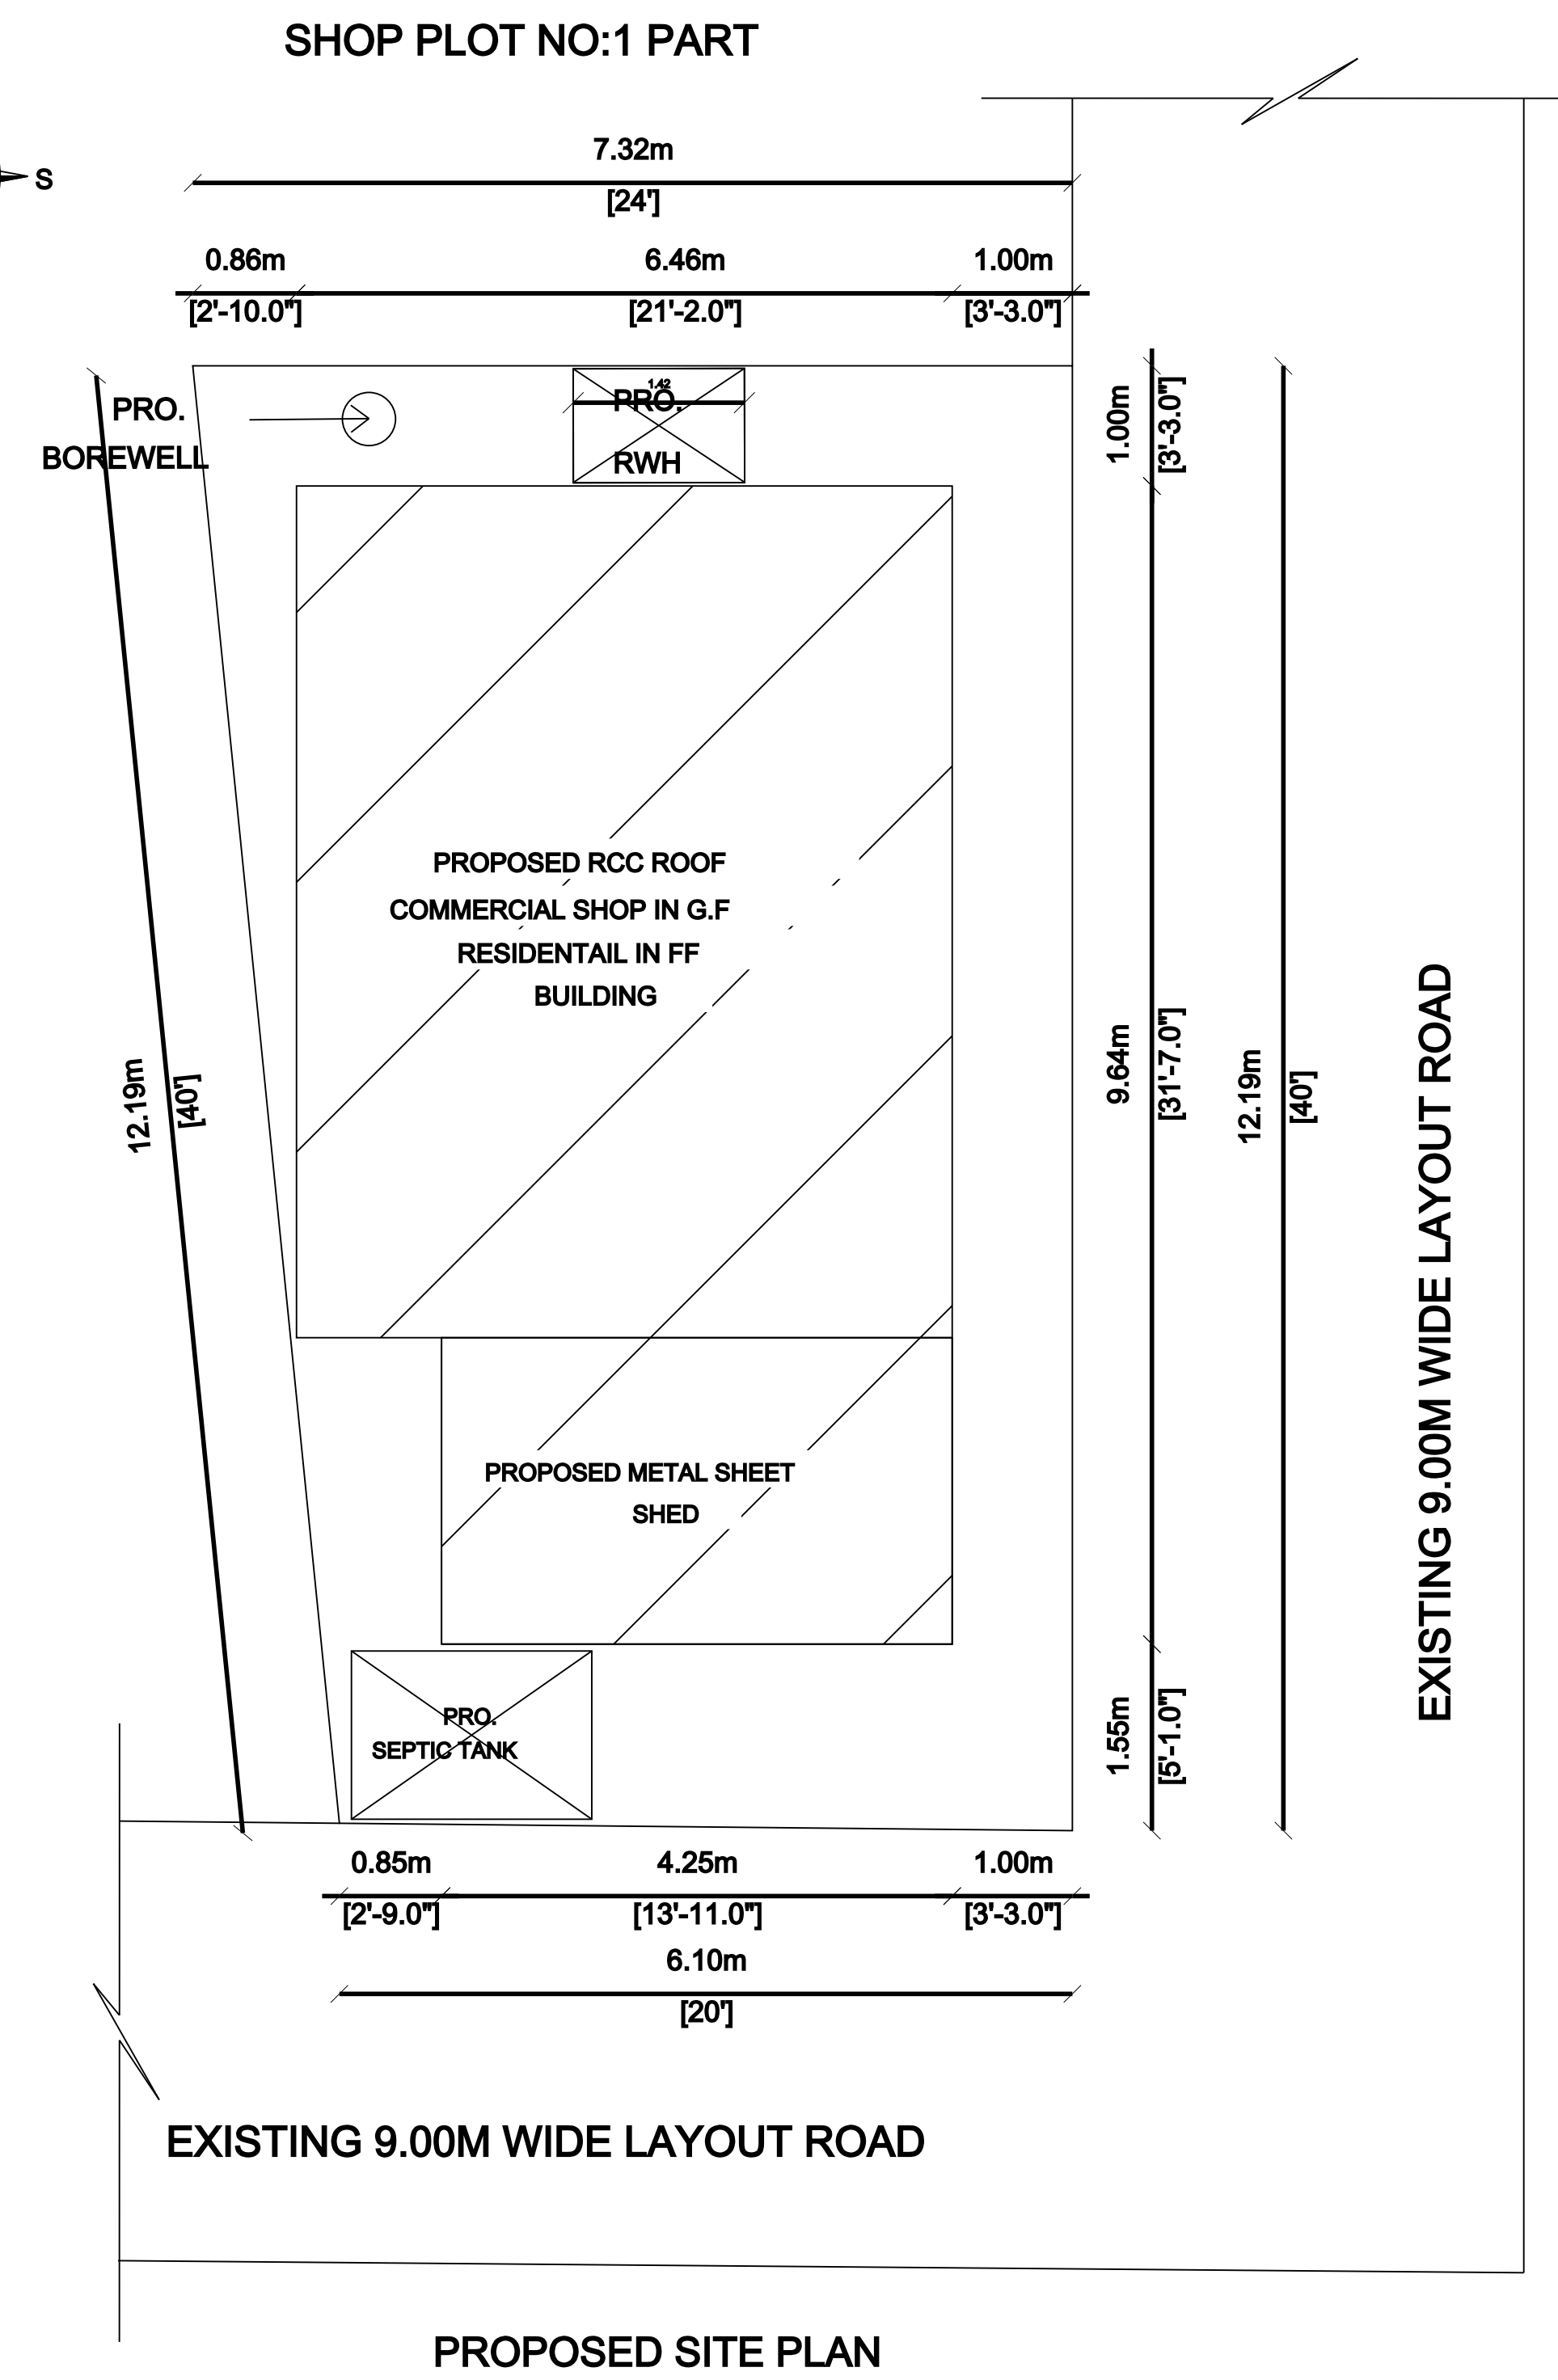
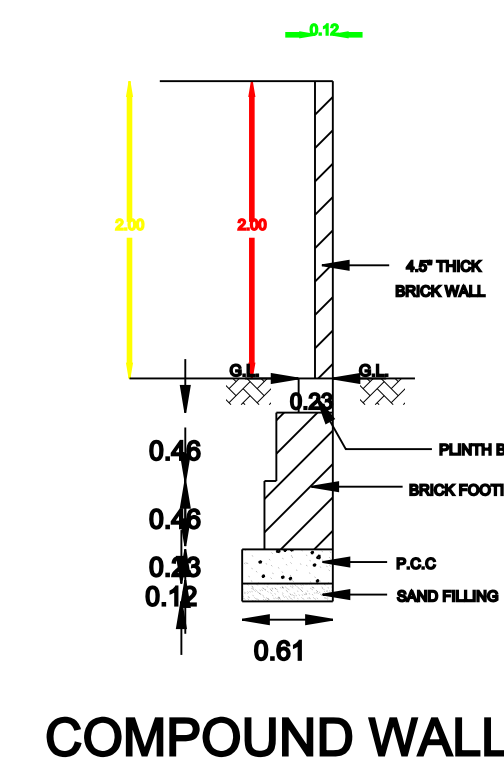
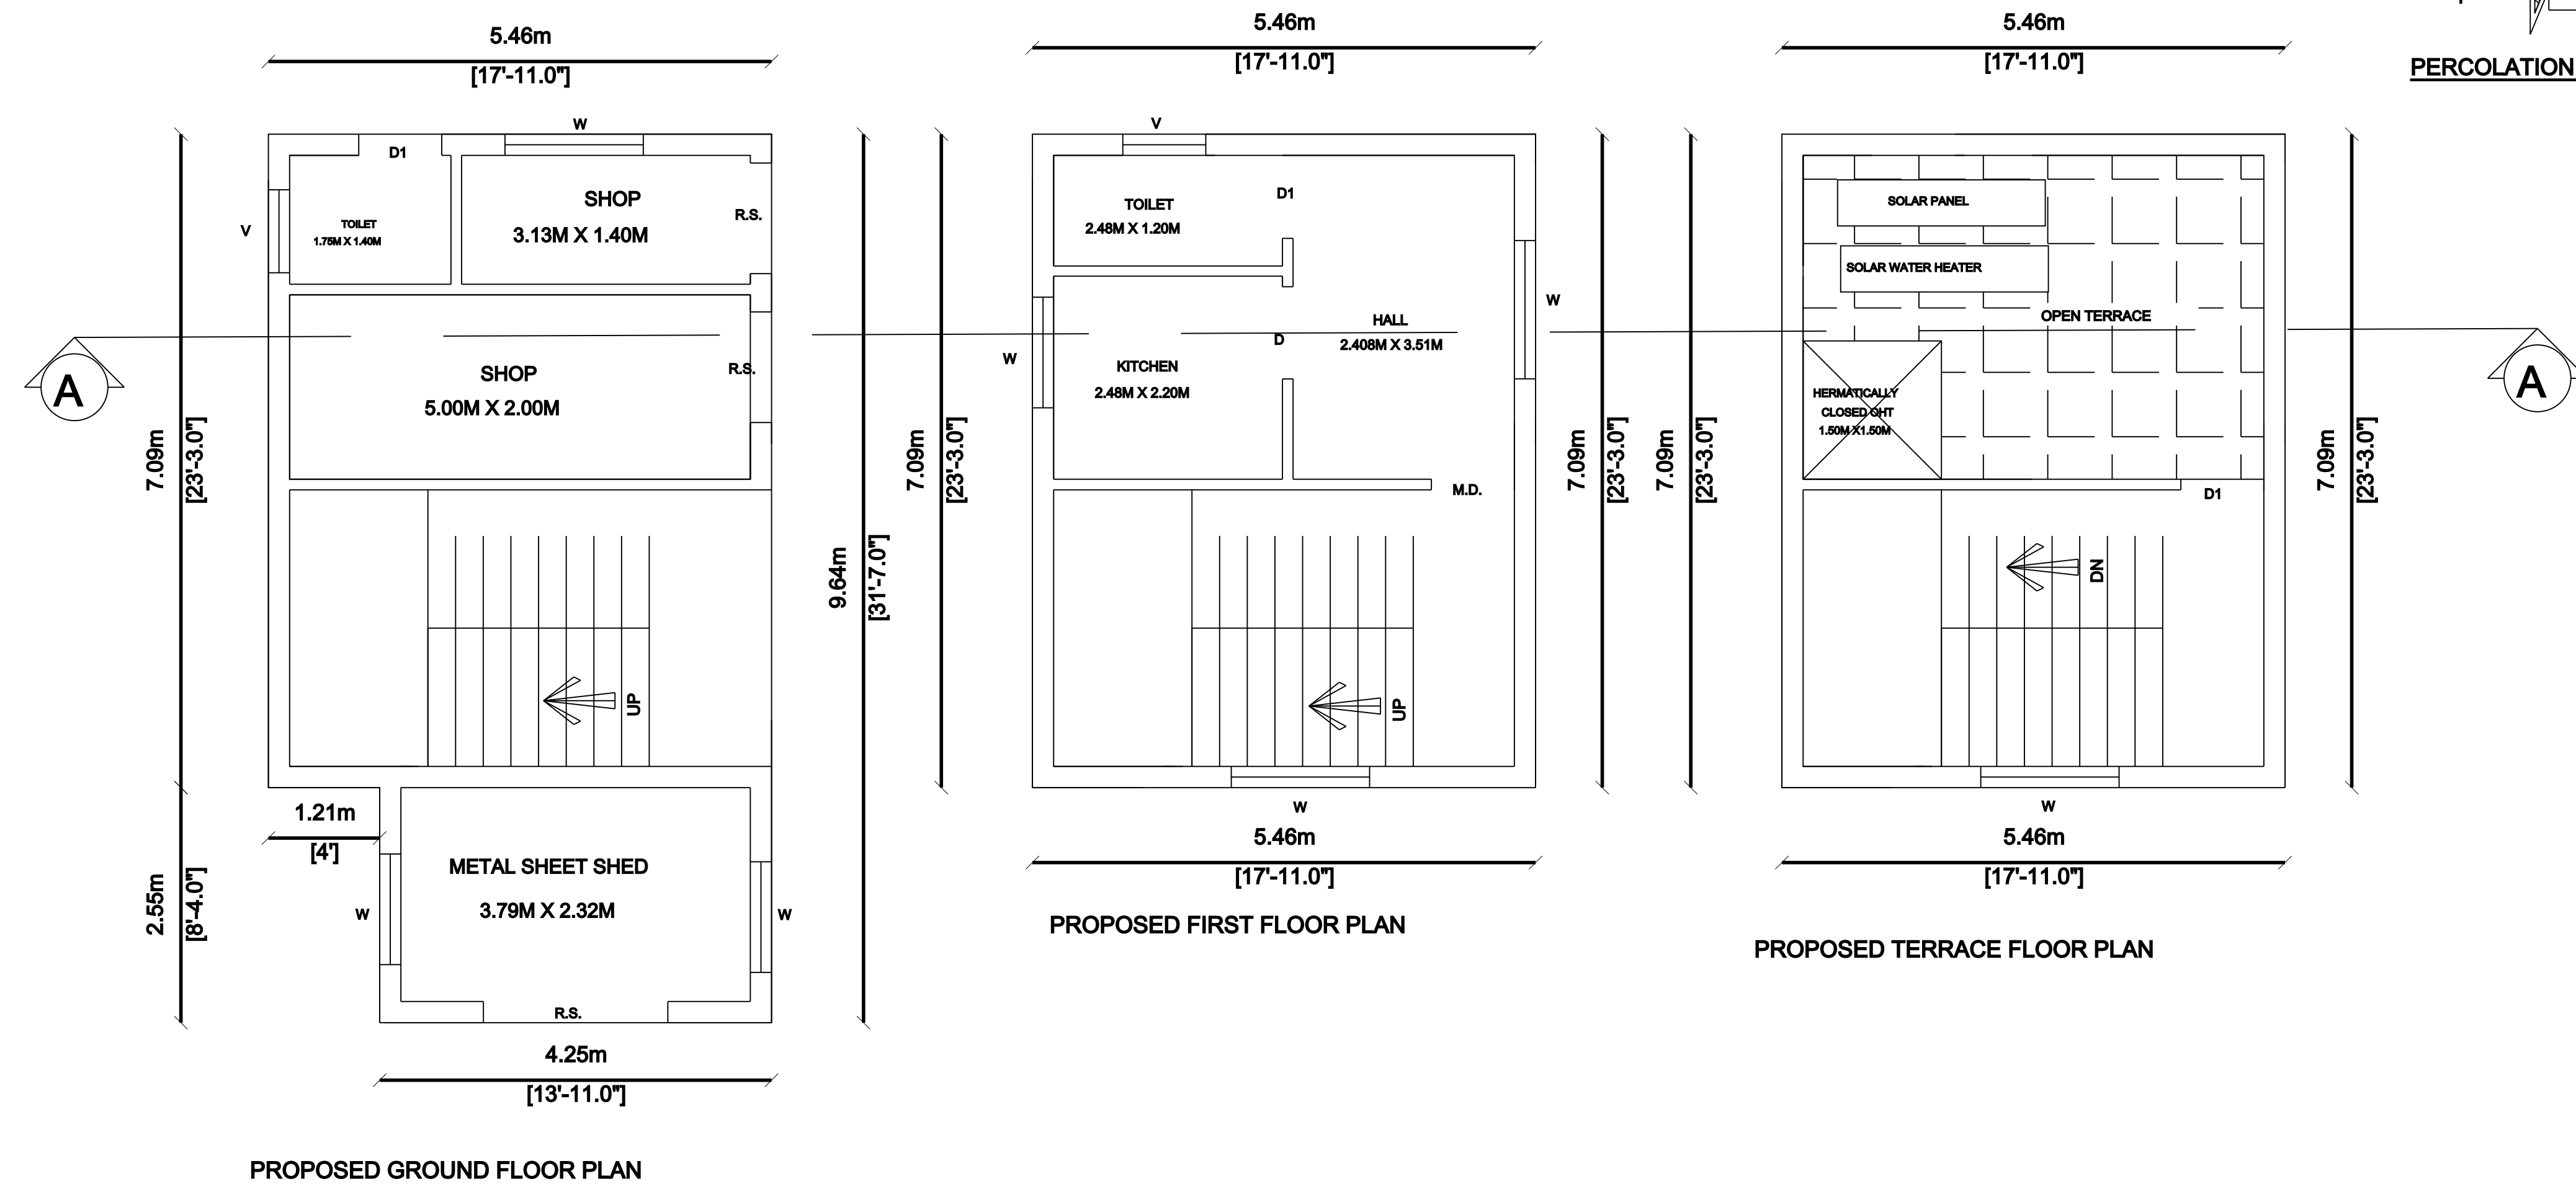
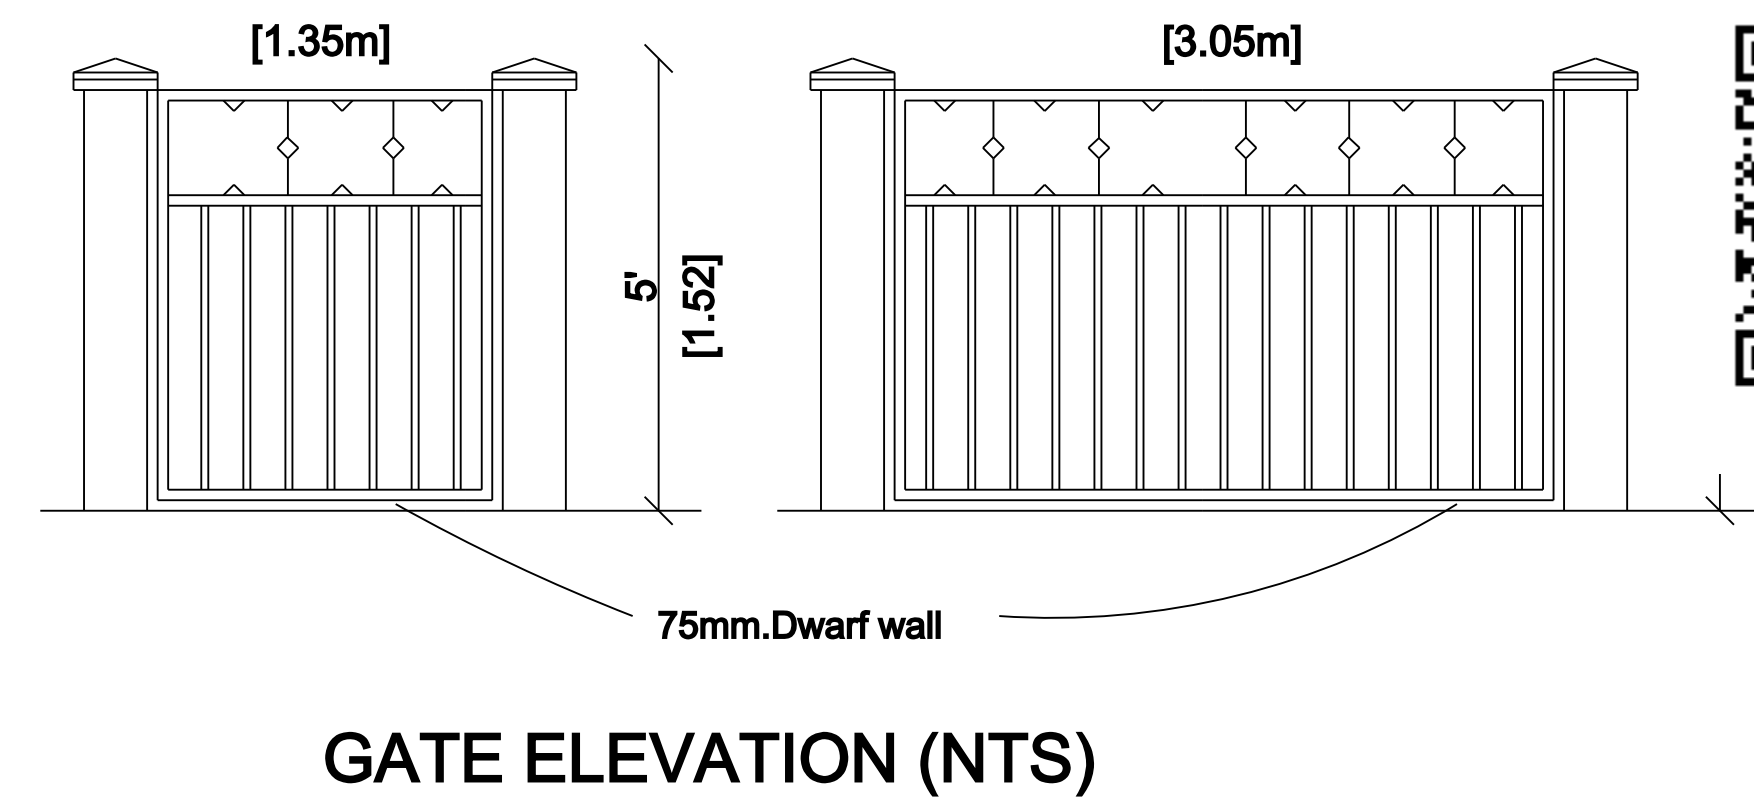
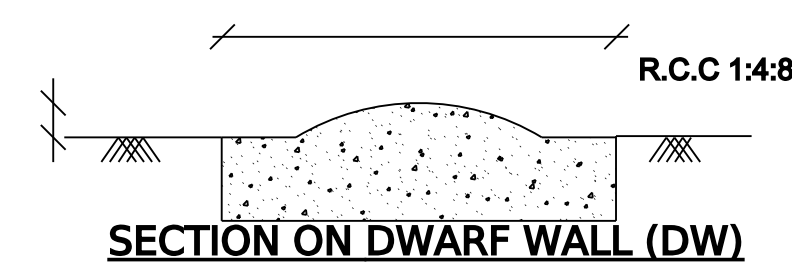
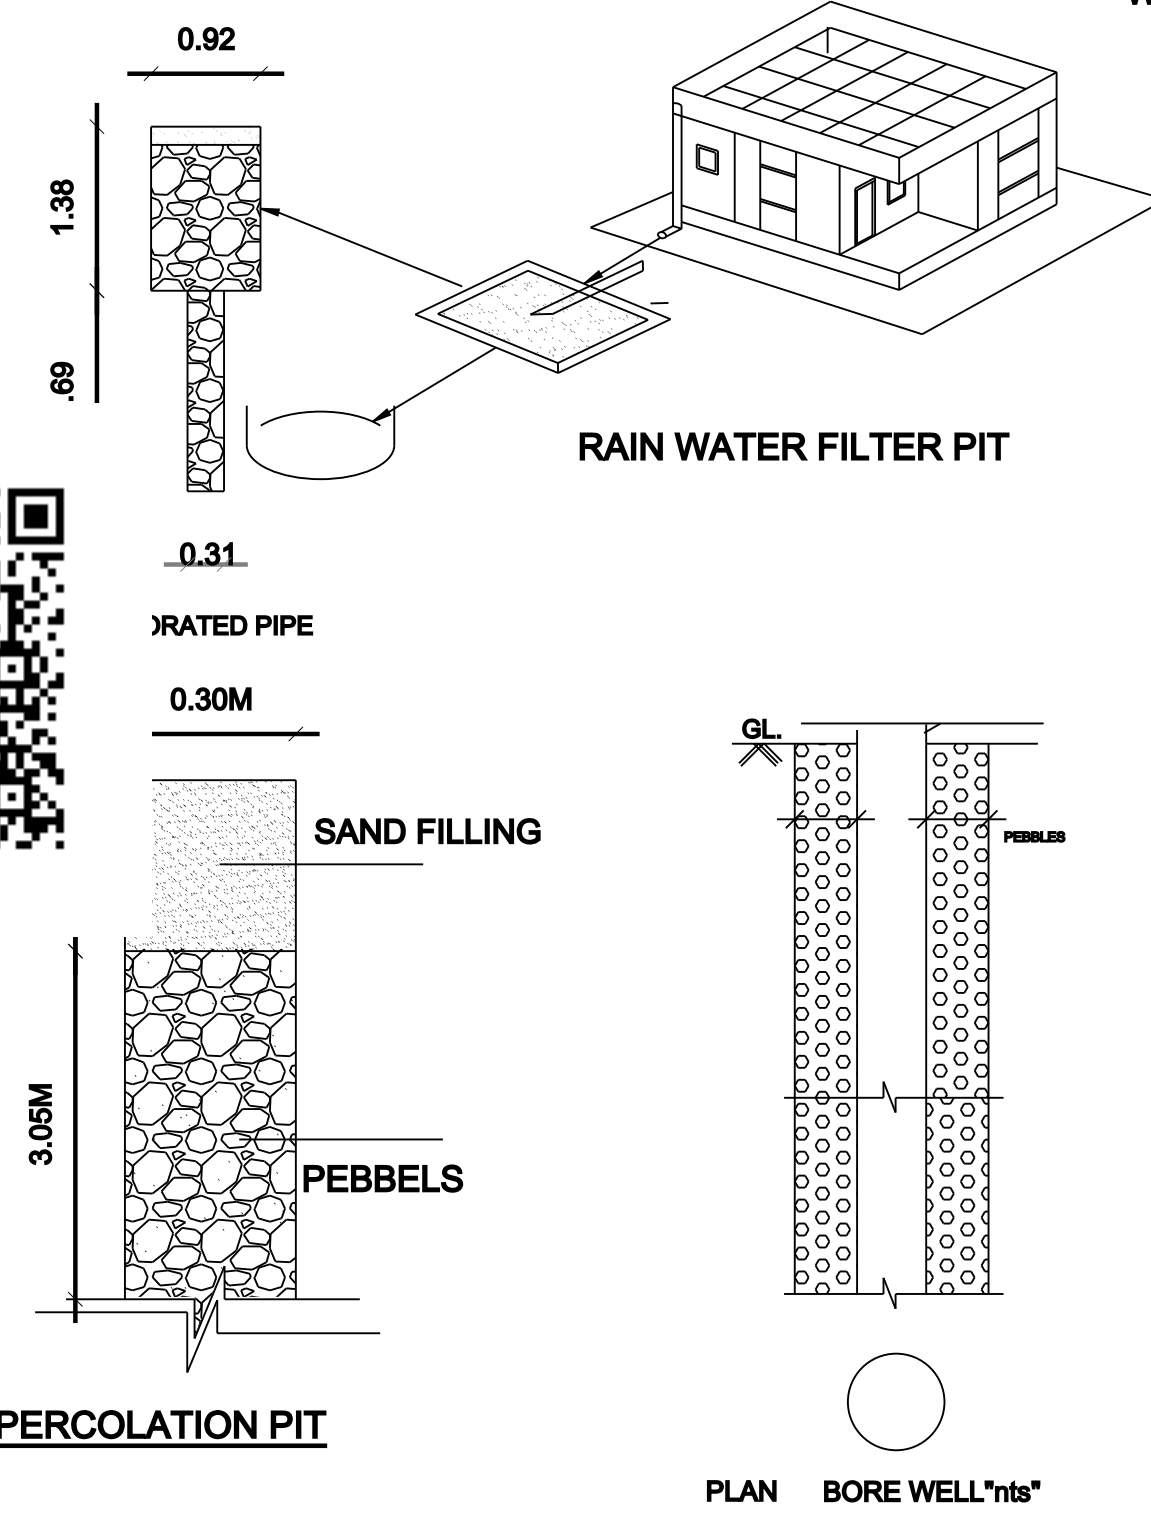
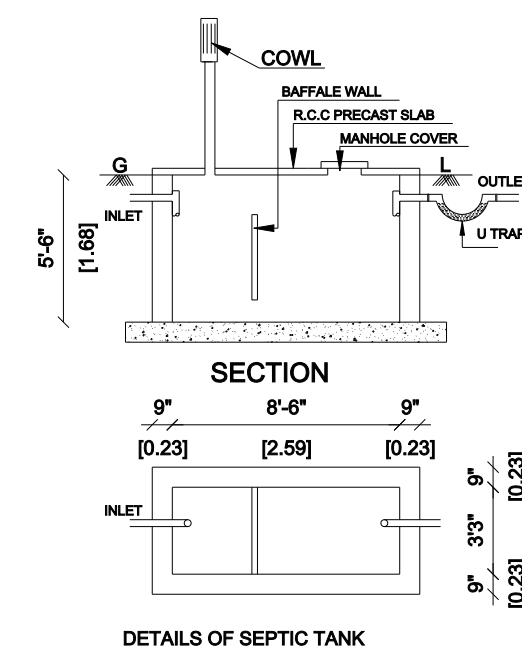
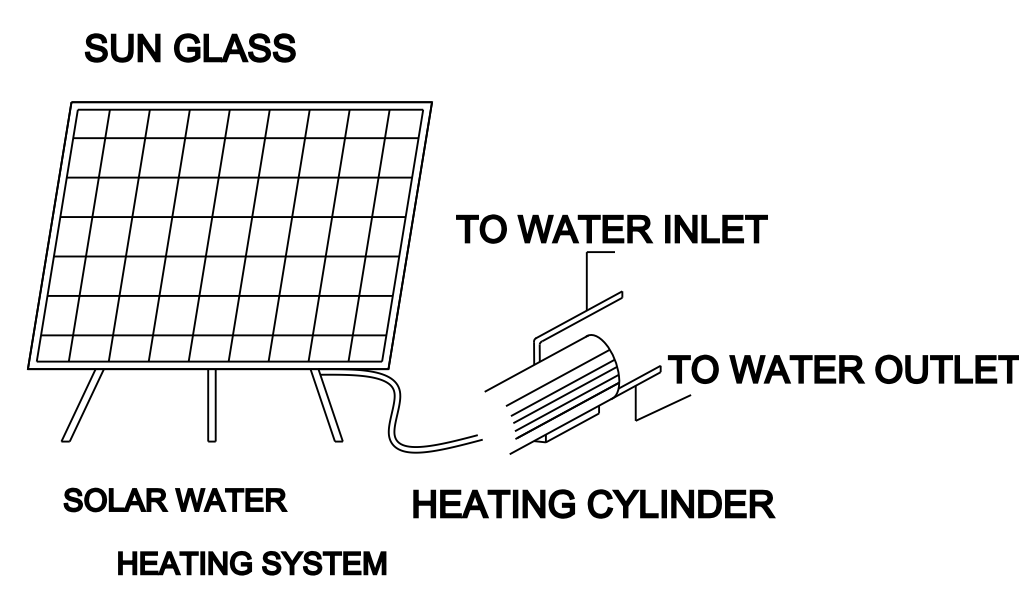
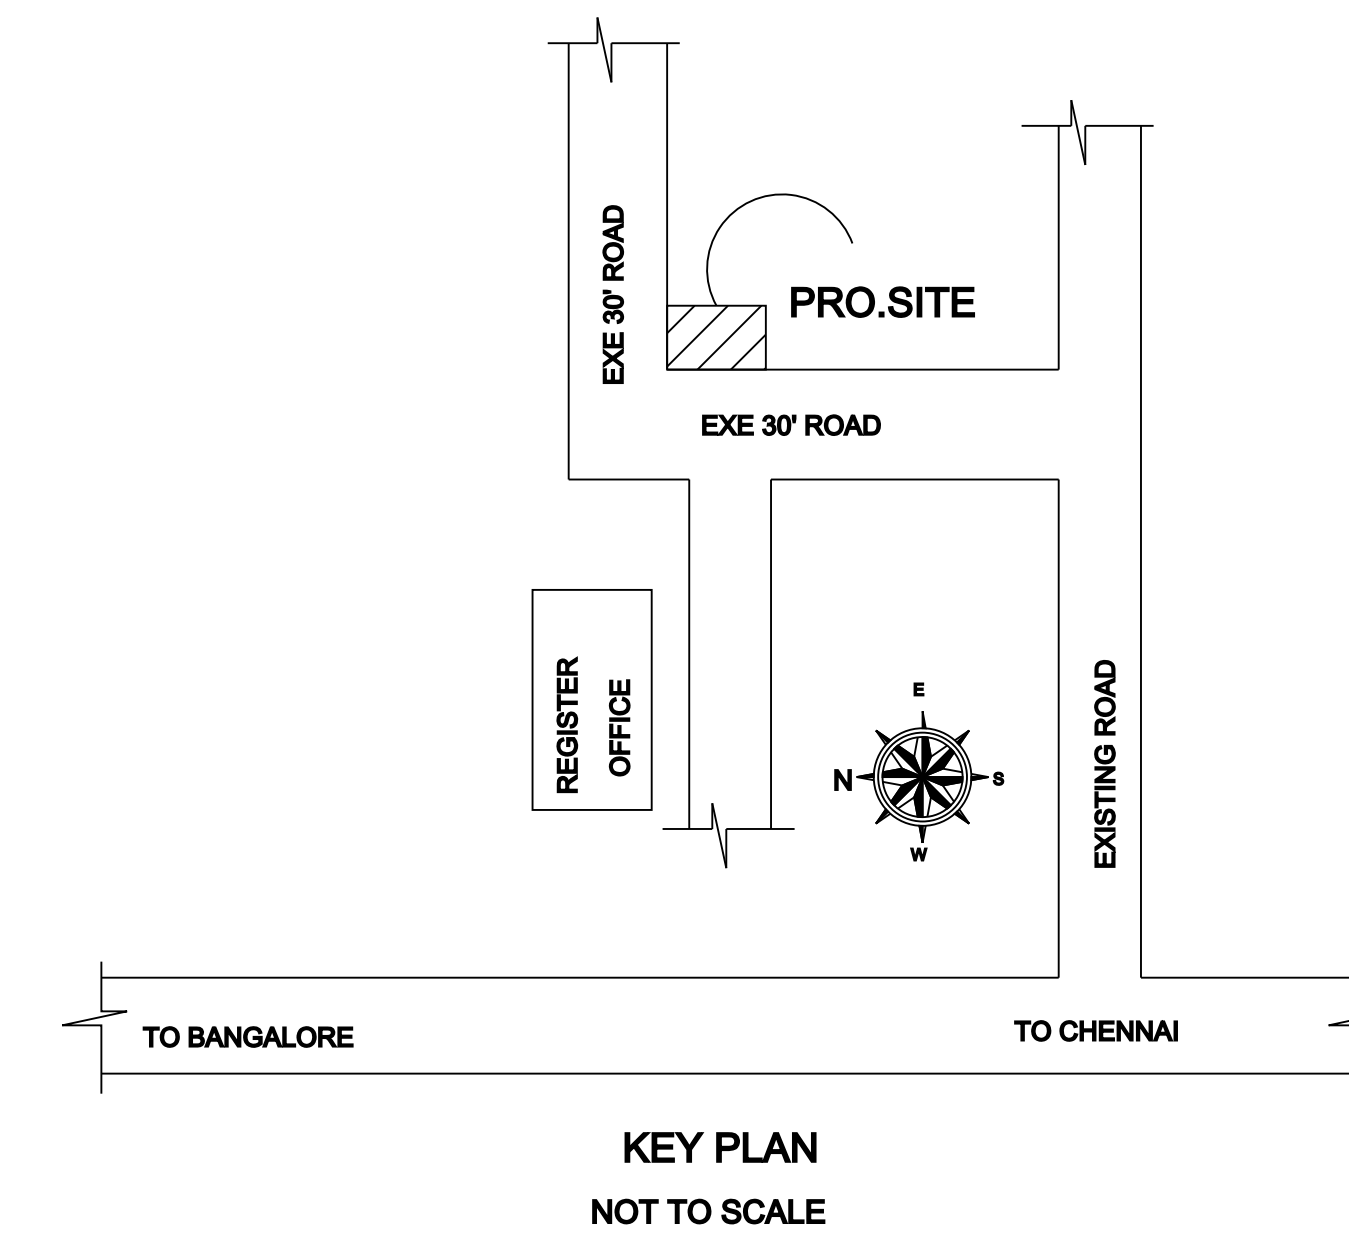


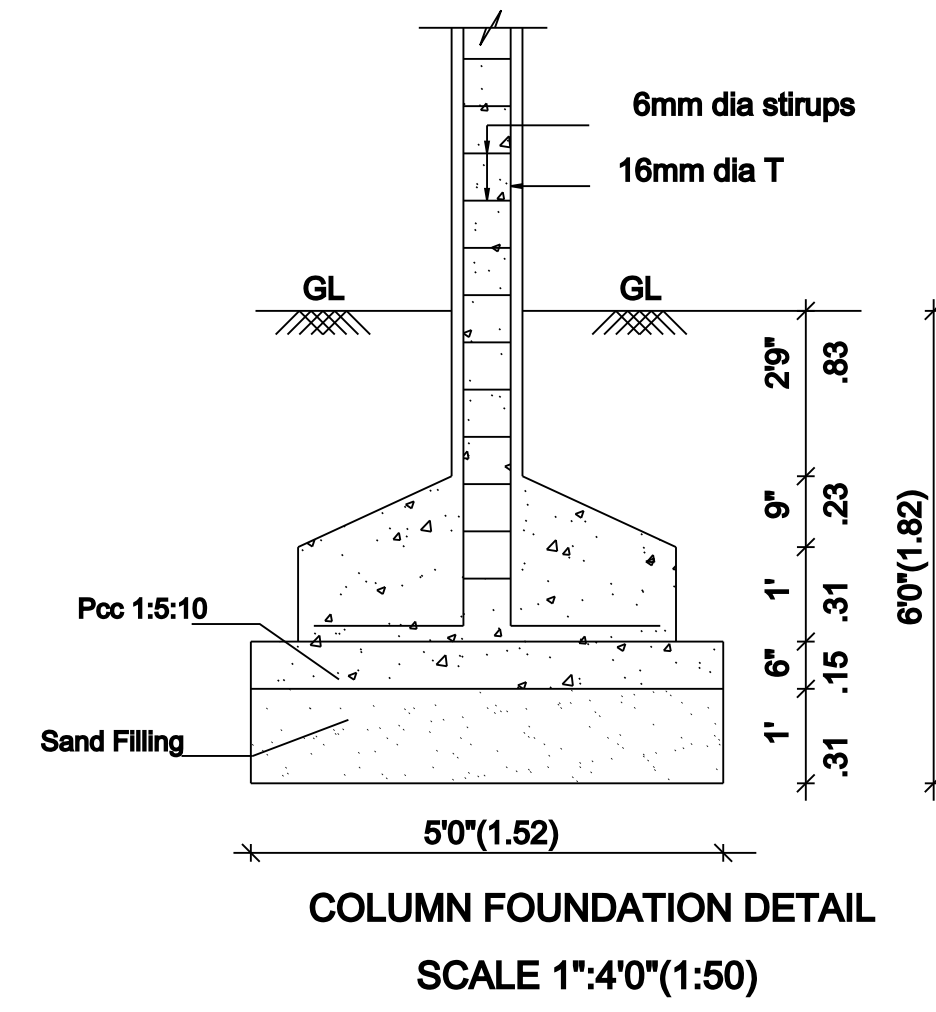

AREA STATEMENT:		
DESCRIPTION	(SQFT)	(SQM)
PLOT AREA	880.00	81.78
PRO. GROUND FLOOR SHOP AREA	416.35	38.68
PRO. METAL SHEET SHED IN G.F AREA	116.68	10.84
PRO. RESIDENTIAL FIRST FLOOR AREA	416.35	38.68
TOTAL PRO. AREA	949.38	88.20
OPEN SPACE AREA	346.97	32.23
PRO. COMPOUND WALL	37.8 RM	
PLOT COVERAGE	60.55%	
F.S.I. - 1.07		
<u>SCHEDULE OF JOINERIES:</u>		
DESCRIPTION	METER	
M.D MAIN DOOR	(1.00 x 2.13)	
D DOOR	(1.00 x 2.13)	
D1 DOOR	(0.90 x 2.13)	
O OPEN	(1.00 x 2.13)	
W1 WINDOW	(1.50 x 1.40)	
W WINDOW	(1.20 x 1.50)	
V VENTILATOR	(0.90 x 0.75)	
PARKING PROVISION DETAILS		
PARKING	REQUIRED	PROVIDED
TWO WHEELER	NIL	NIL
FOUR WHEELER	NIL	NIL
LEGEND:-		
PROPOSED		
ROAD		
PLOT BOUNDARY		
EXISTING		
SCALE:- 1: 100		
ALL DIMENSIONS ARE IN METER		
OWNER NAME: Mr.S.THABRASHA S/o. Mr.SHEIK BAI		
OWNER SIGNATURE		
REGISTERED ENGINEER		