















PLAN SHOWING THE PROPOSED CONSTRUCTION OF R.C.C ROOF RESIDENTIAL

BUILDING AT S.NO.588/6&589/9,PLOT.NO.52,SRI SAI NAGAR PHASE- I,

V.NO.76.GOVINDHAVADI VILLAGE ,KANCHEEPURAM TALUK & DISTRICT.

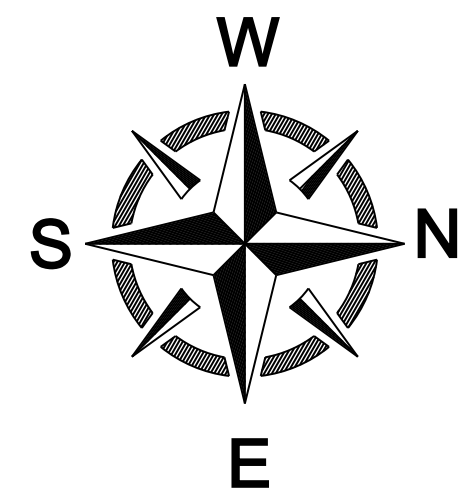

L.P/D.T.C.P(C.Z)345/2010

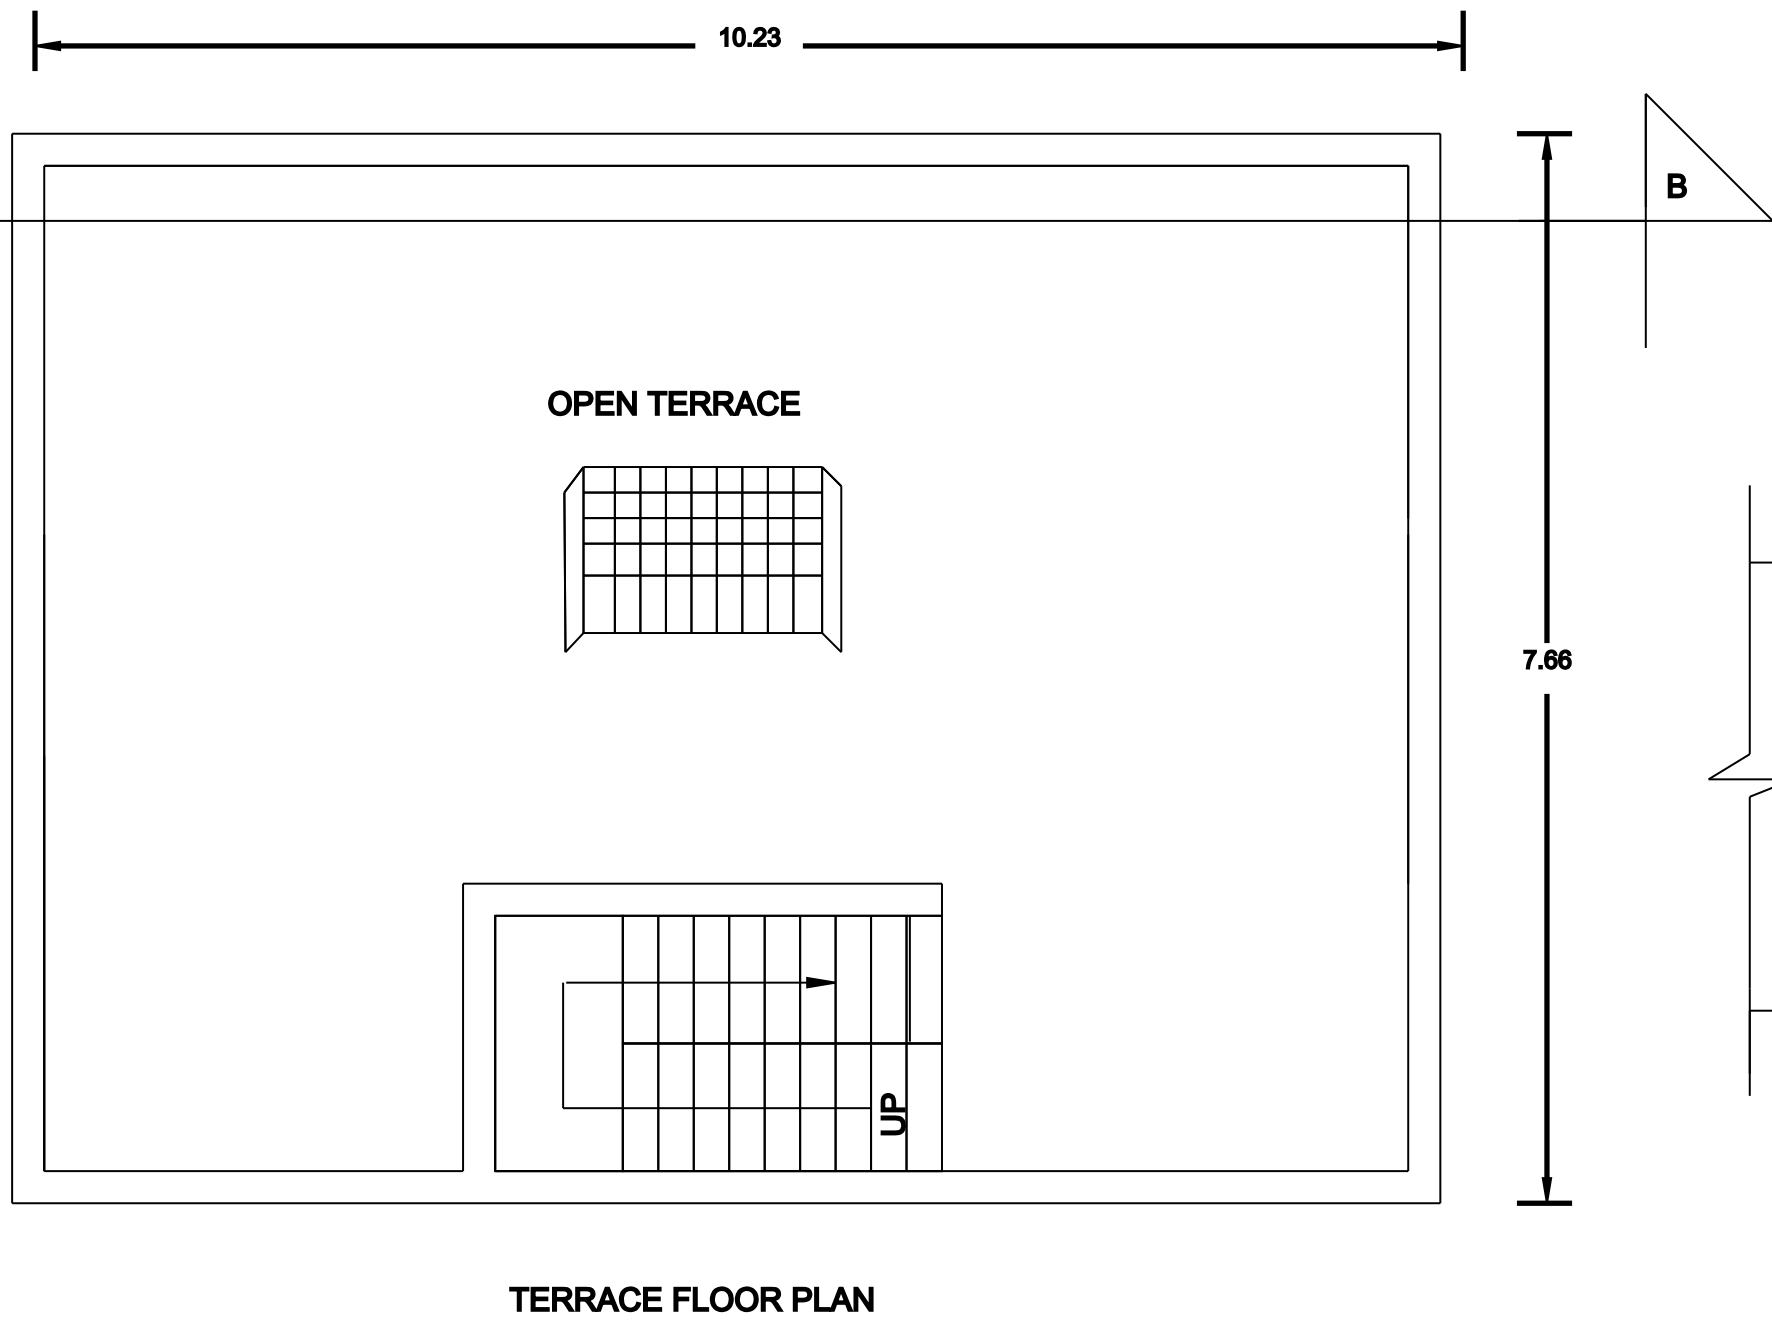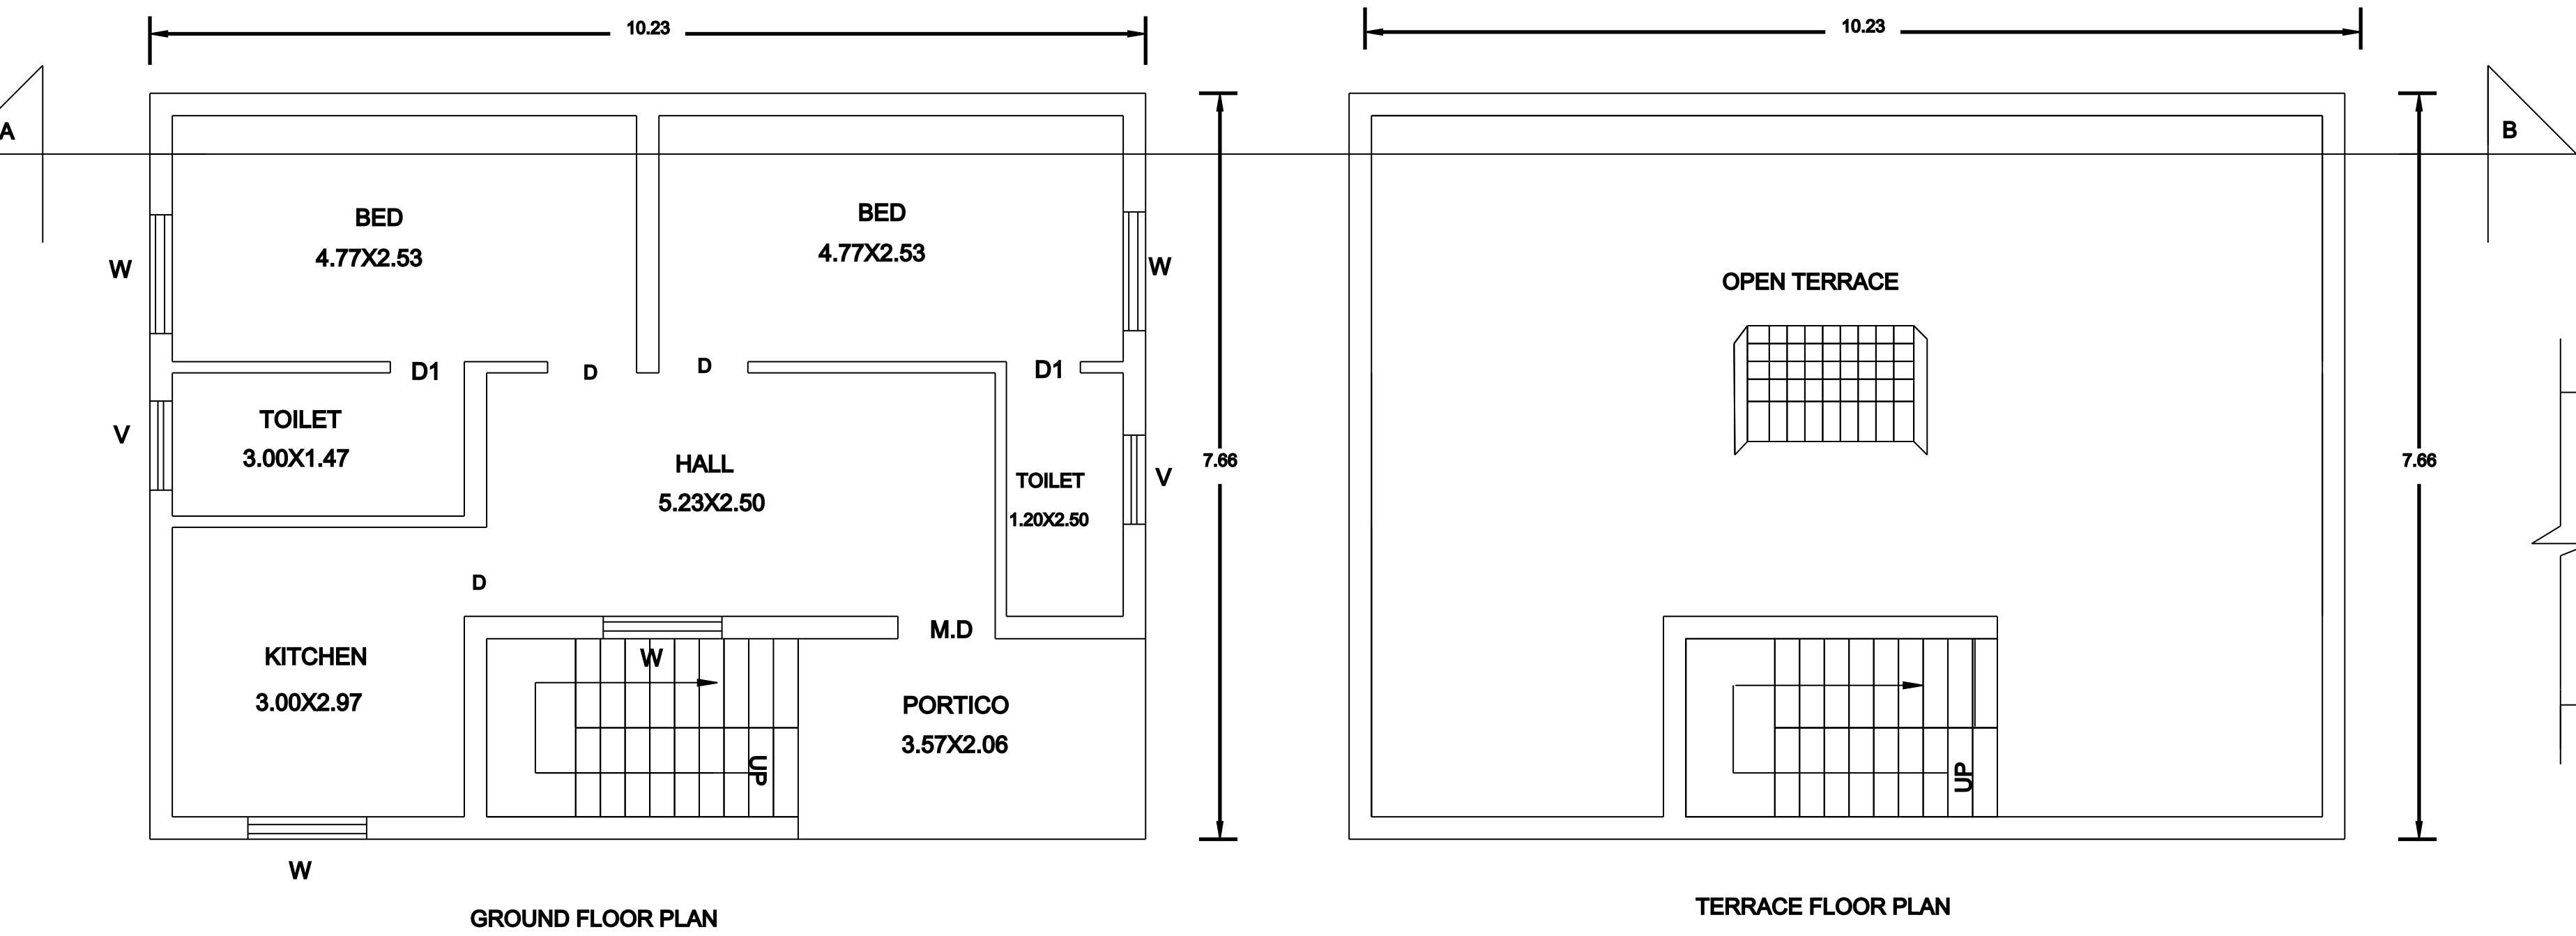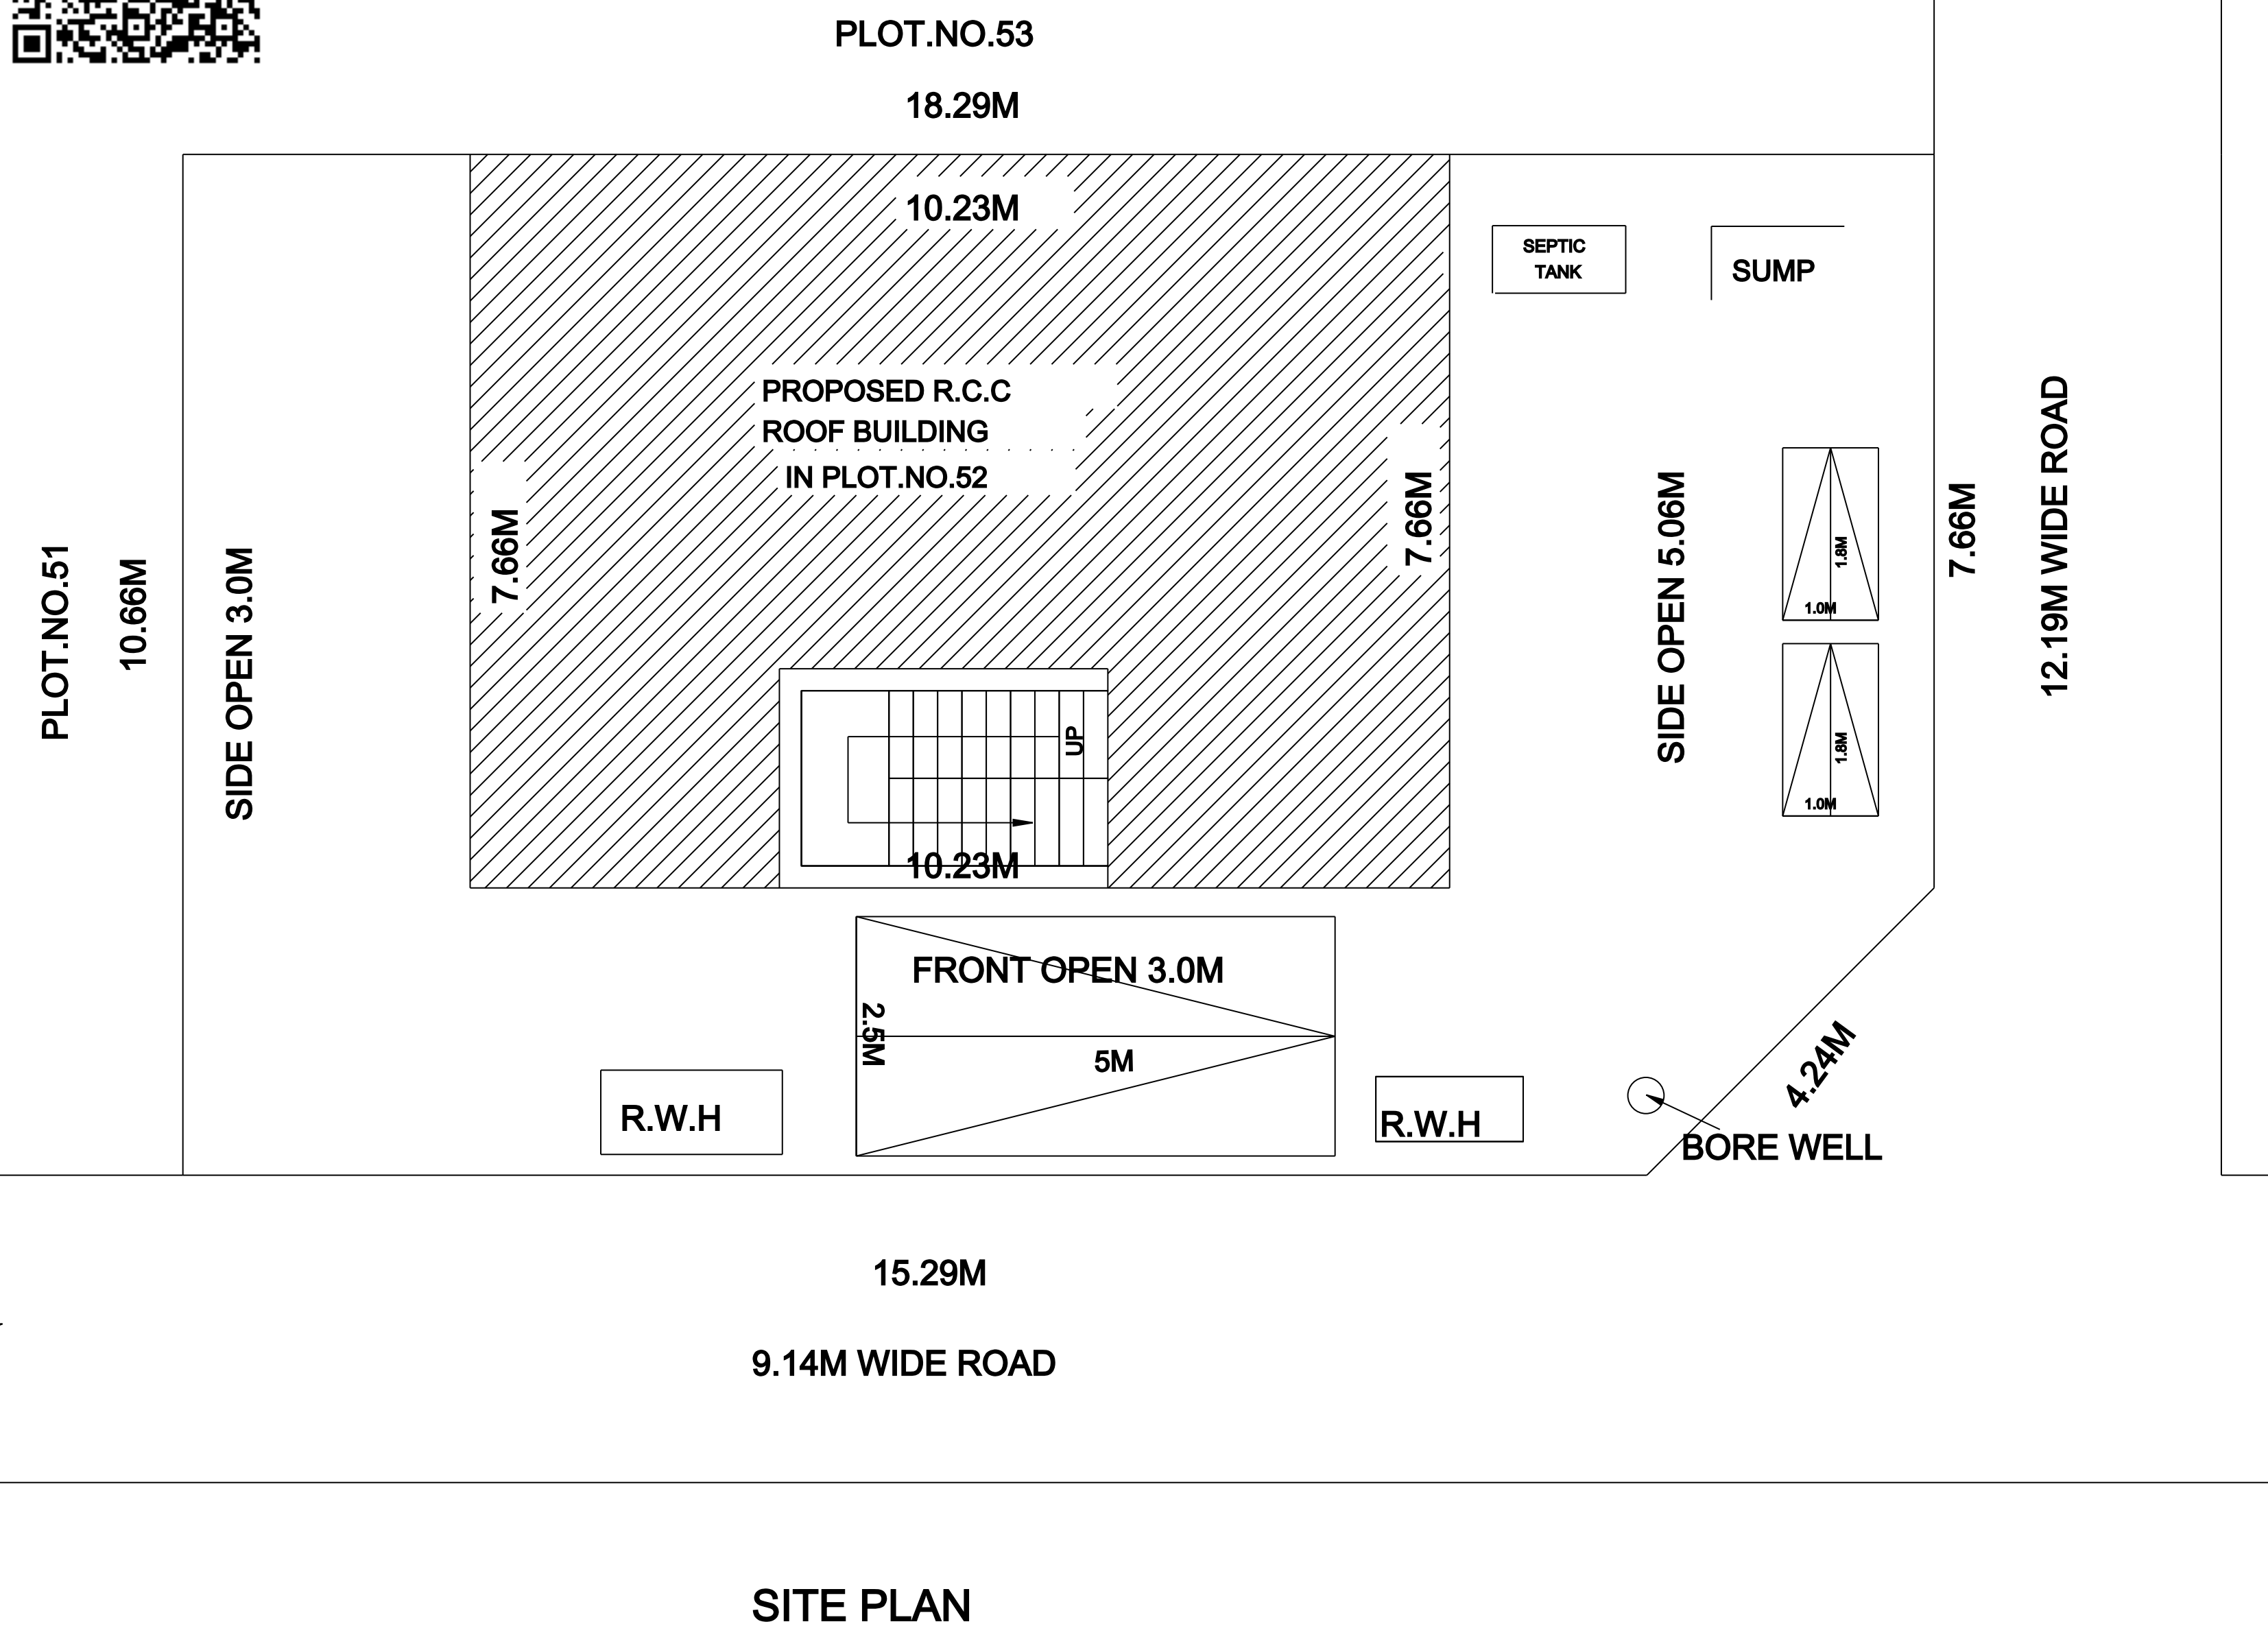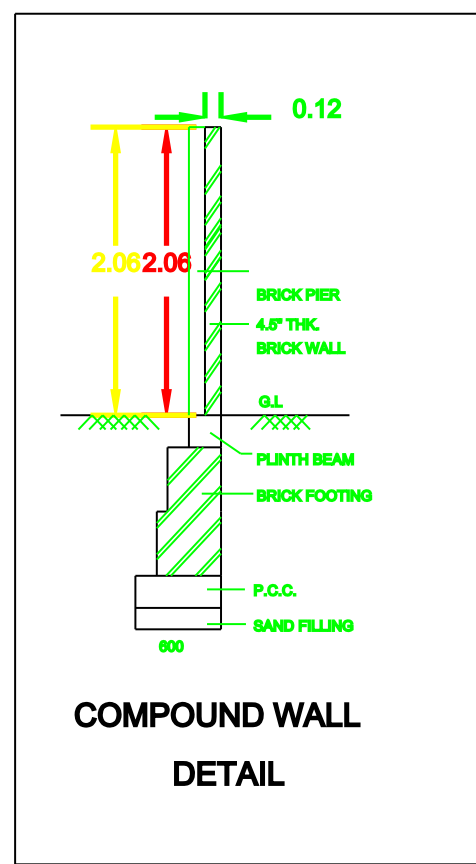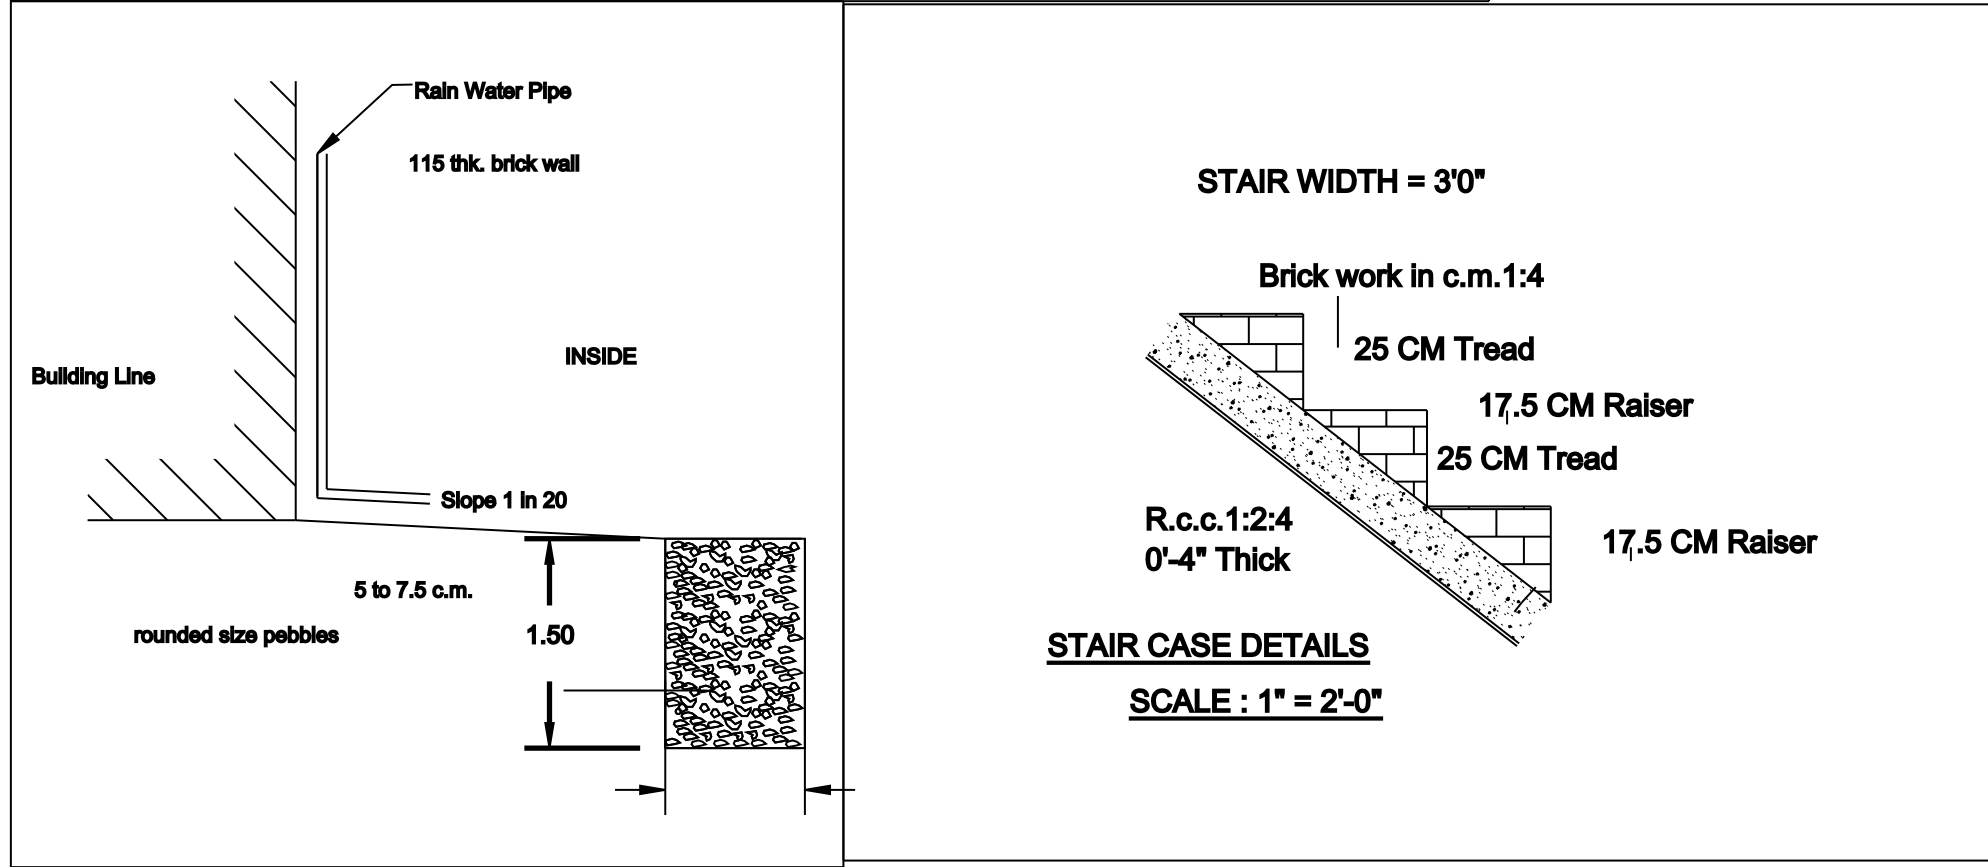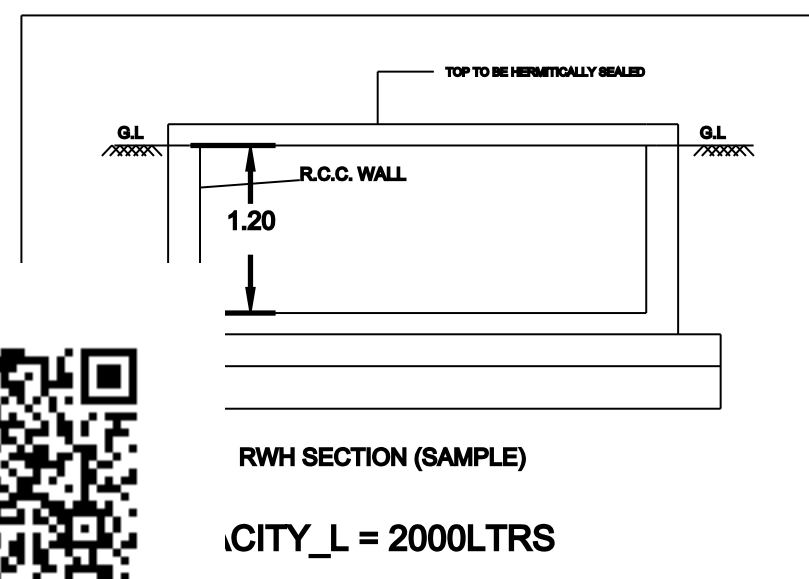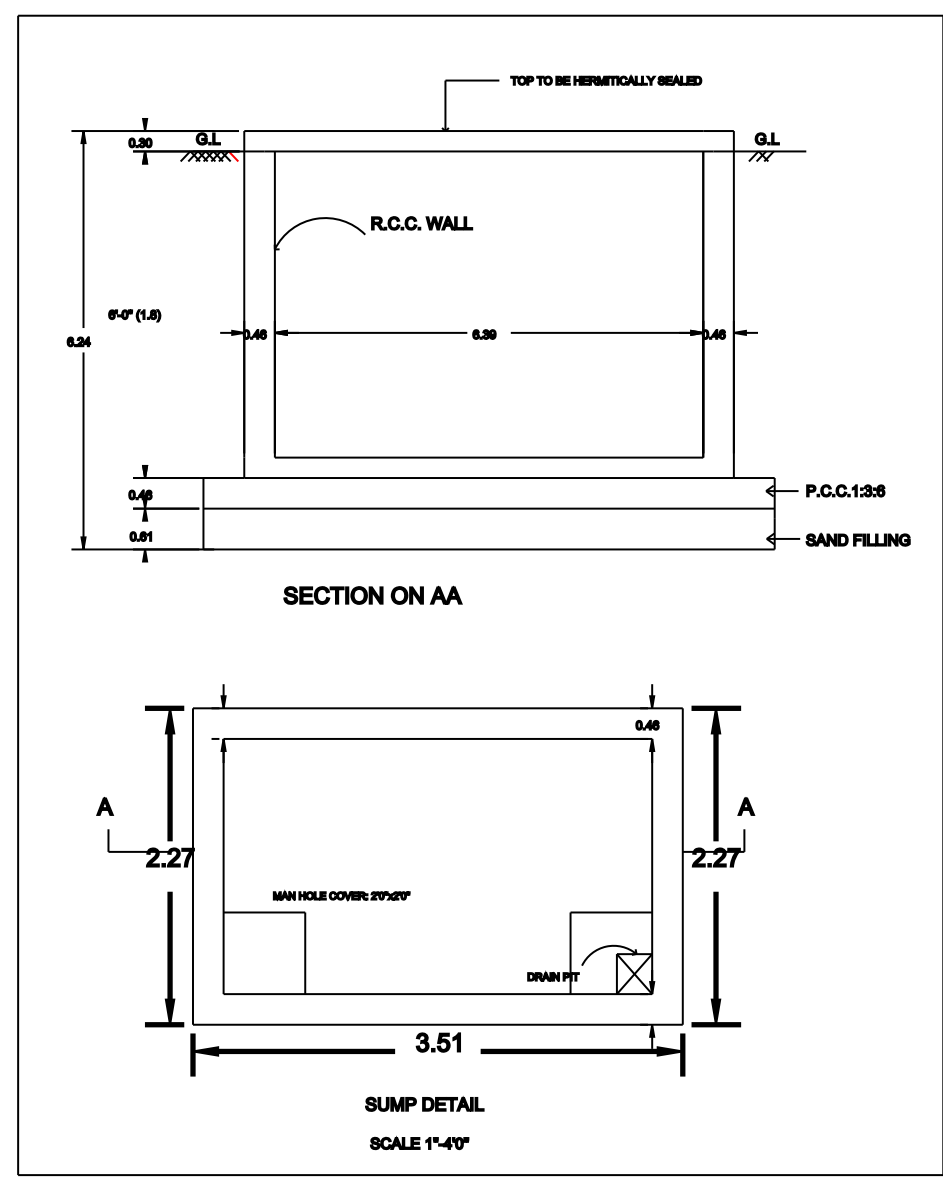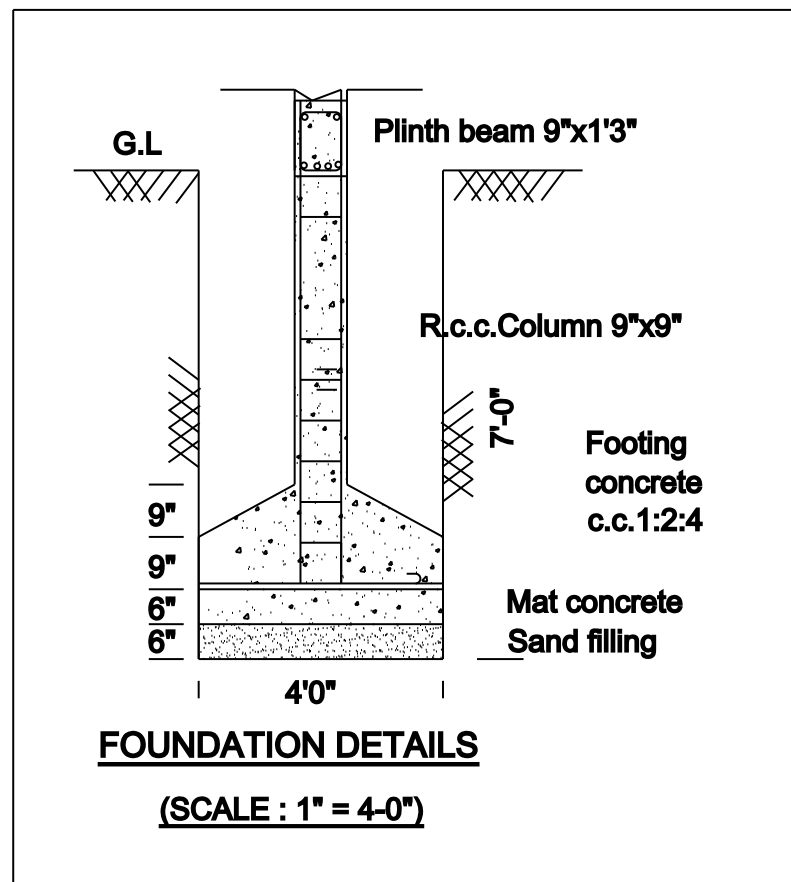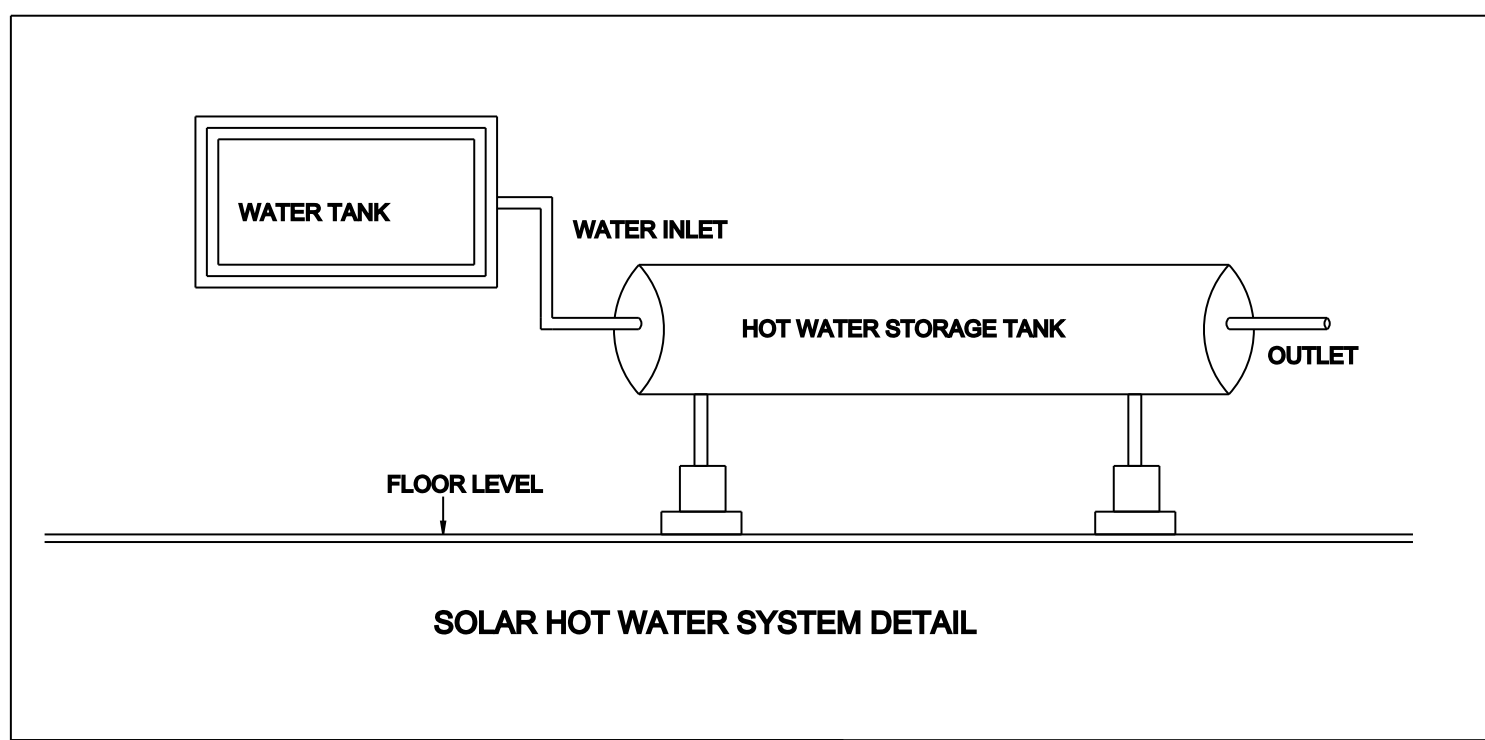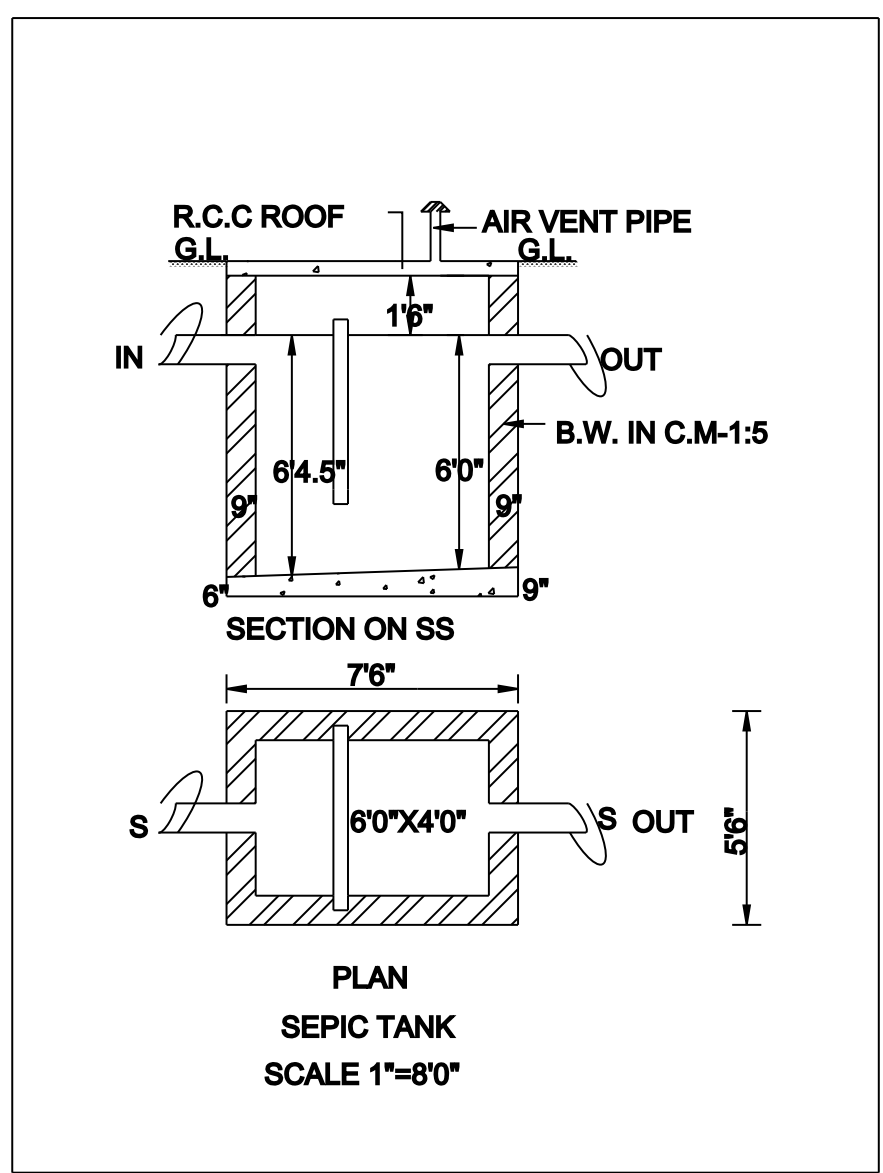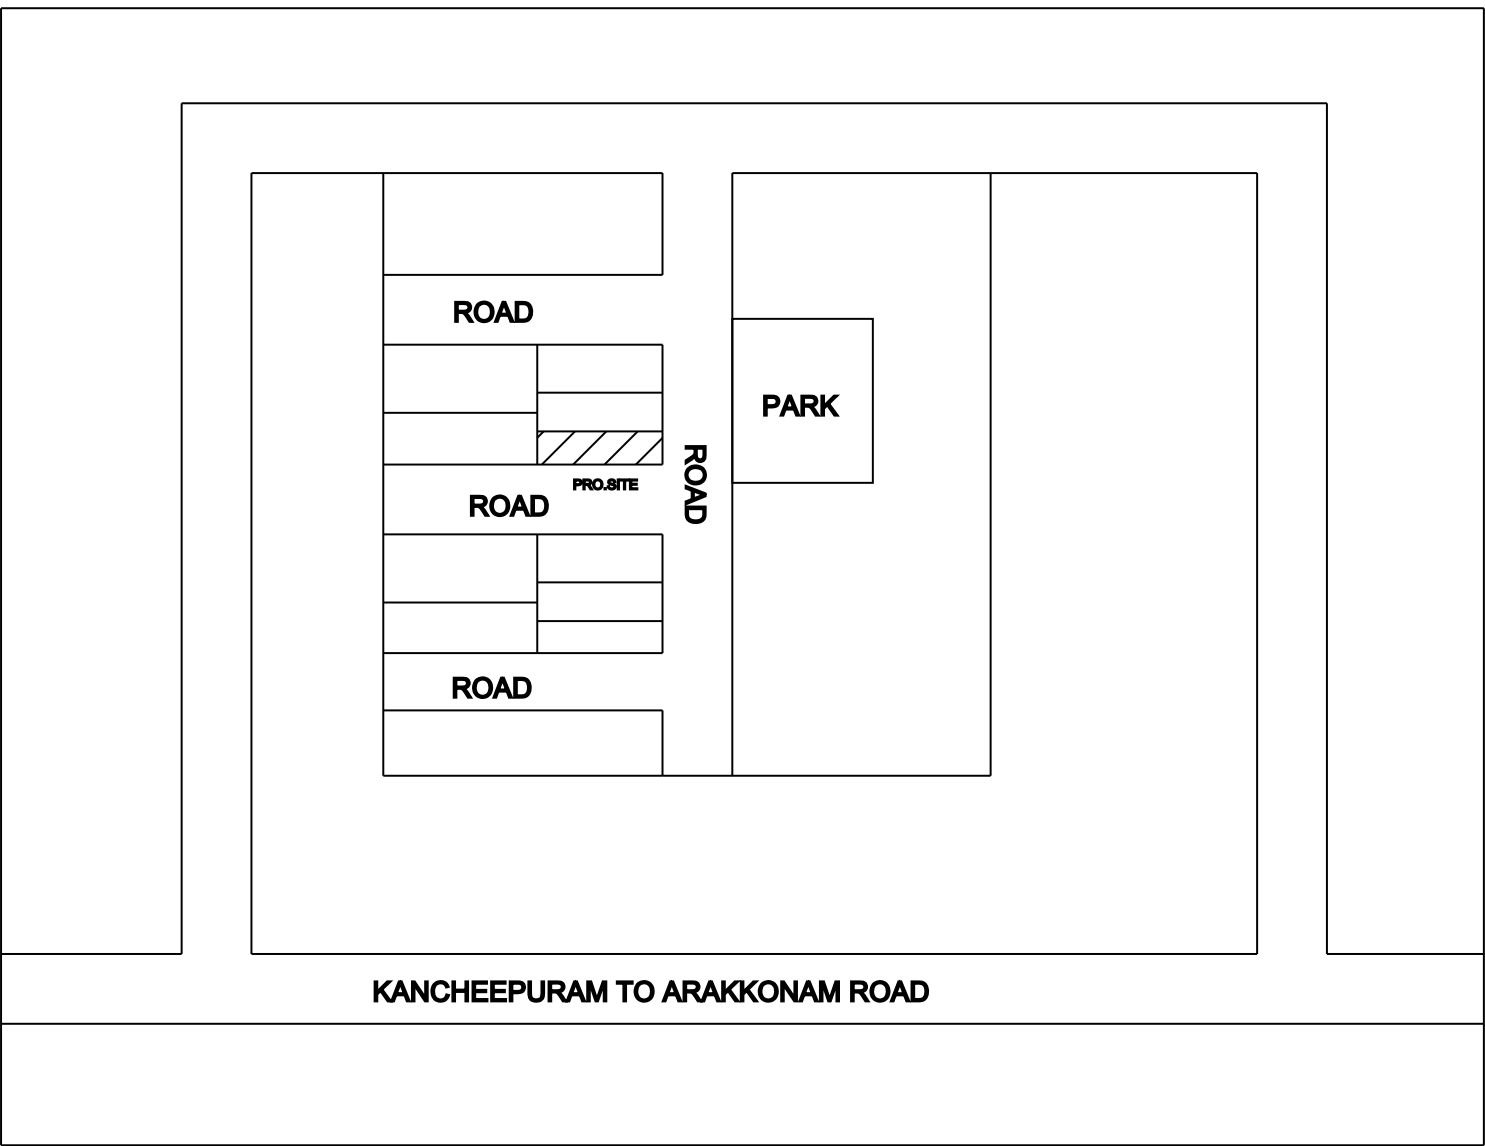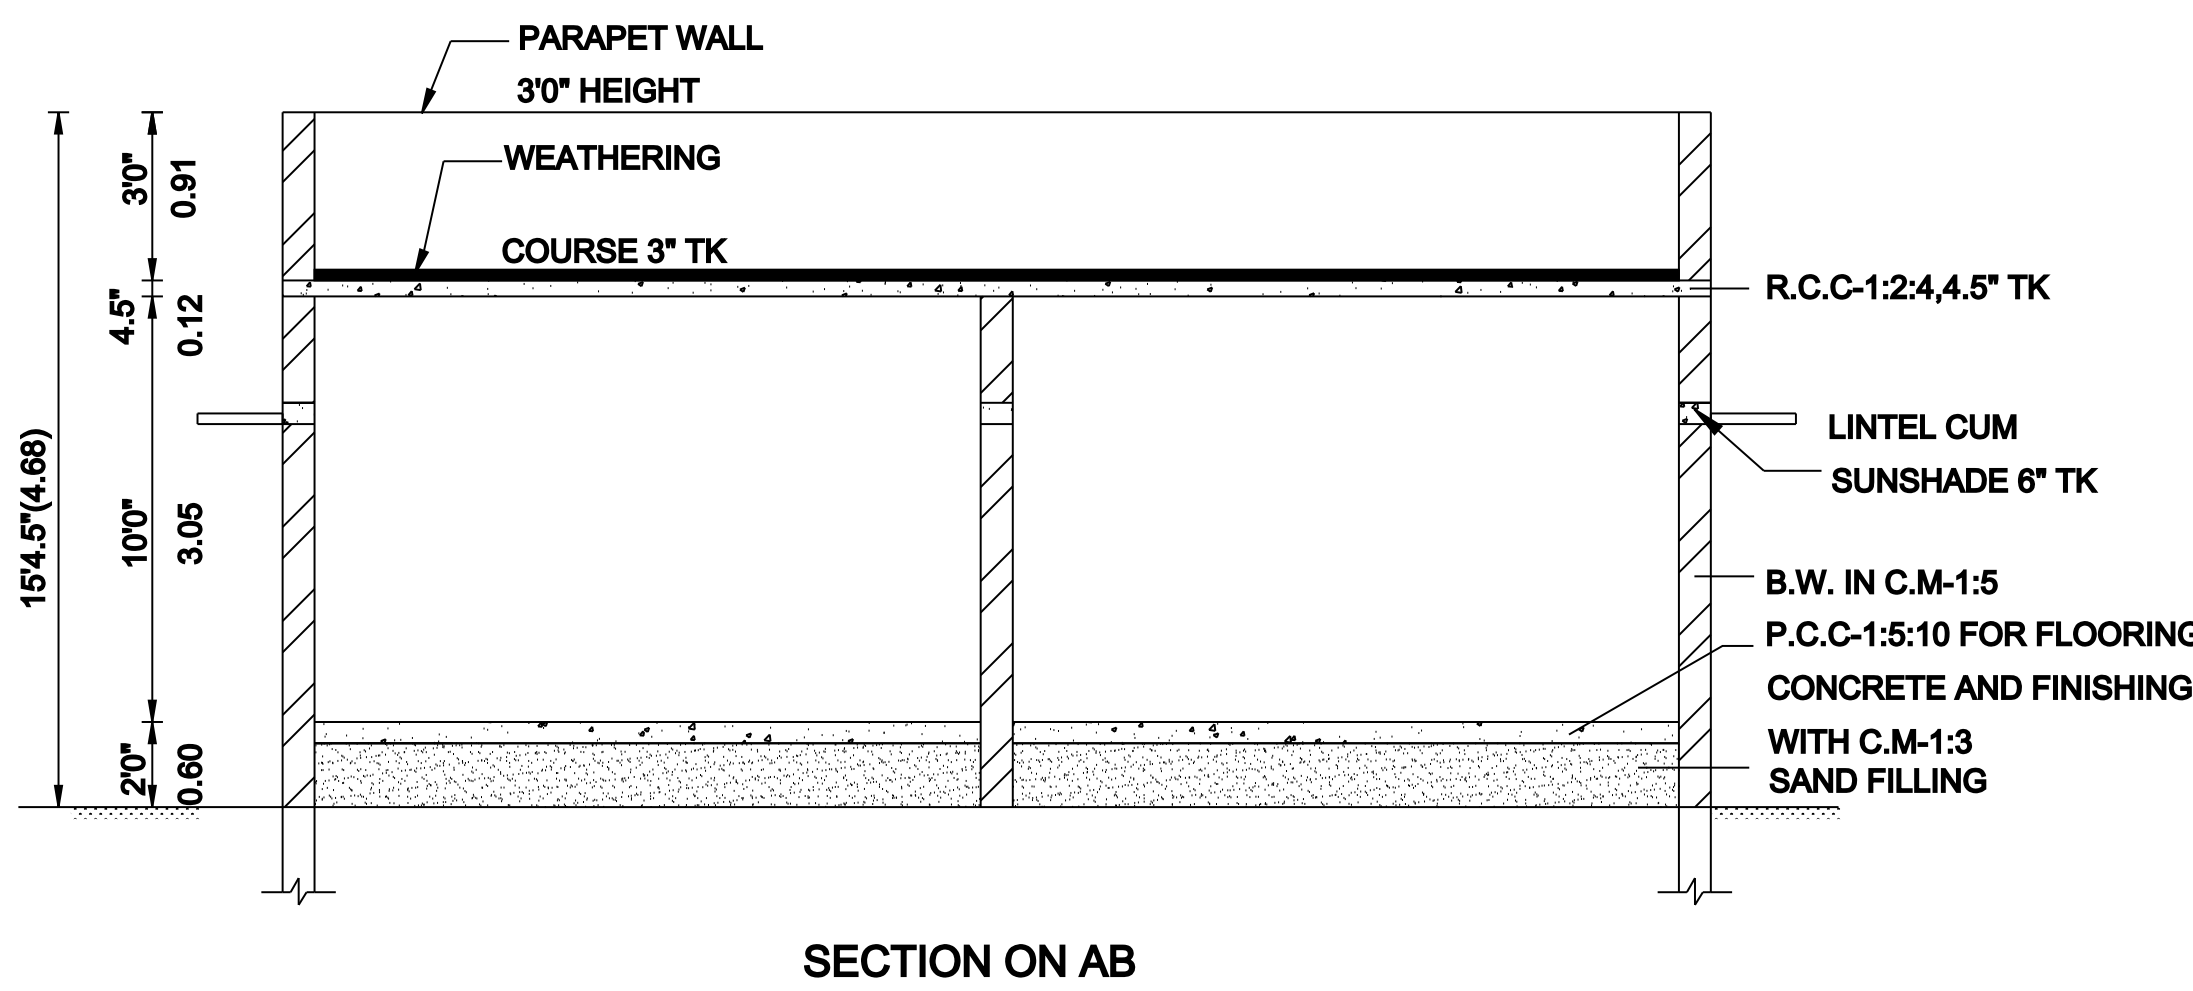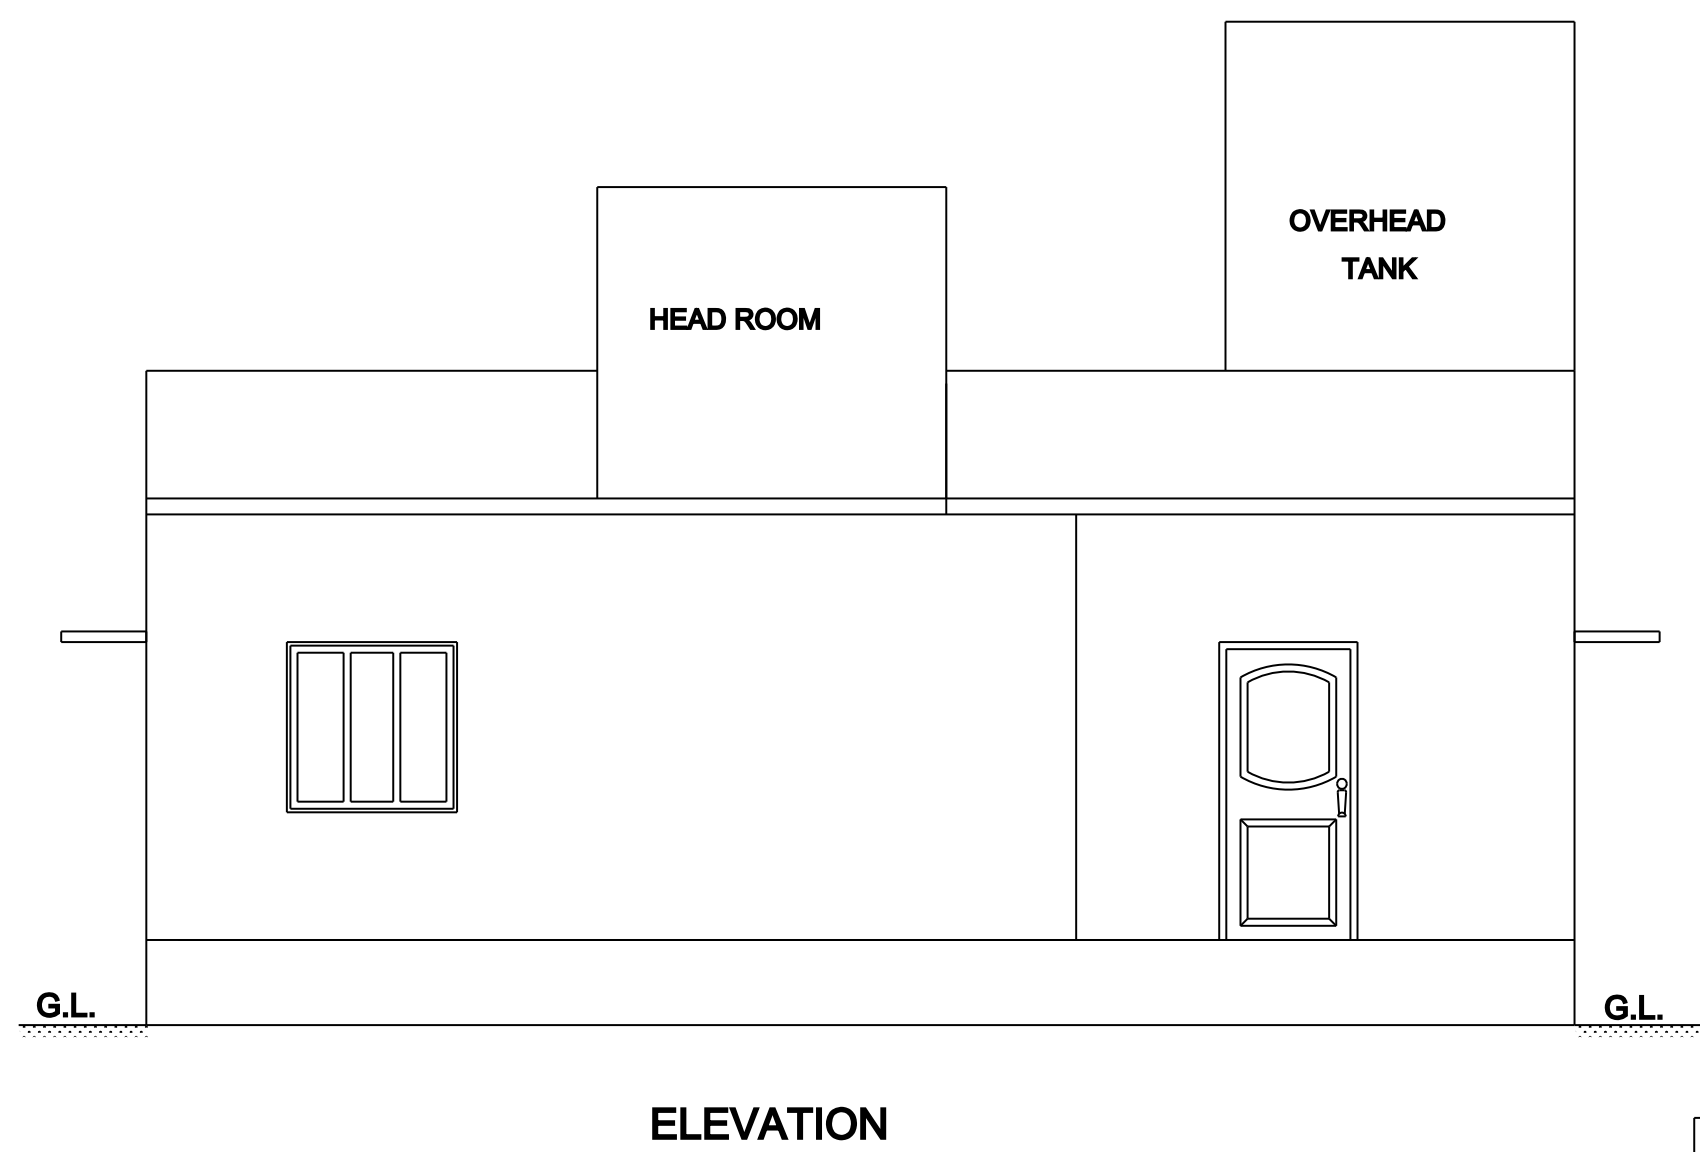

FOR OFFICE USE :

AREA PARTICULARS:

AREA OF PLOT BOUNDARY 2048.00 SQ.FT. 190.47 SQ.M.

AREA OF PLOT BOUNDARY (AS PER DOCUMENT) 2050.00 SQ.FT. 190.52 SQ.M.

AREA OF PROPOSED R.C.C. ROOF BUILDING (G.F) 843.00 SQ.FT. 78.36 SQ.M.

AREA OF OPEN 1206.00 SQ.FT. 112.11 SQ.M.

JOINERY DETAILS:

MAIN DOOR	M.D.	1.00 x 2.13
DOOR	D	0.91 x 2.13
DOOR	D1	0.76 x 2.13
WINDOW	W	1.22 x 1.37
VENTILATOR	V	1.00 x 0.75

NOTE:

PLOT BOUNDARY	
PROPOSED R.C.C ROOF BUILDING	
ROAD	

SCALE 1:100

OWNER'S SIGN:

ENGINEER'S SIGN: