

















PLAN SHOWING THE PROPOSED CONSTRUCTION OF R.C.C ROOF GROUND AND FIRST FLOOR RESIDENTIAL

BUILDING AT S.NO.135/2C1C,PLOT.NO.24, ARUNACHALA NAGAR EXTENSION,

V.NO.62 KONERIKUPPAM VILLAGE ,KANCHIPURAM TALUK & DISTRICT.

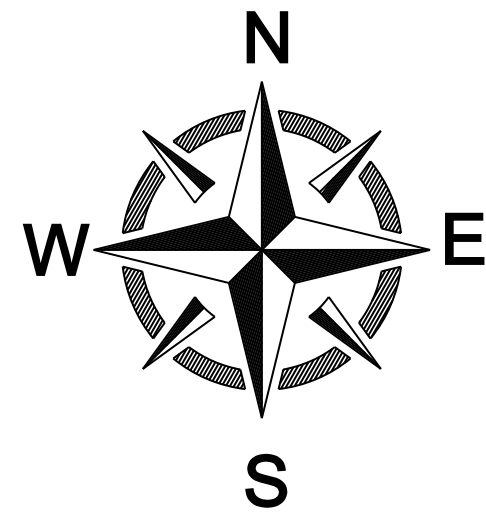

SE.MU.NA.GA.YEN.6031/2023/AA7 NAAL.13.02.2024

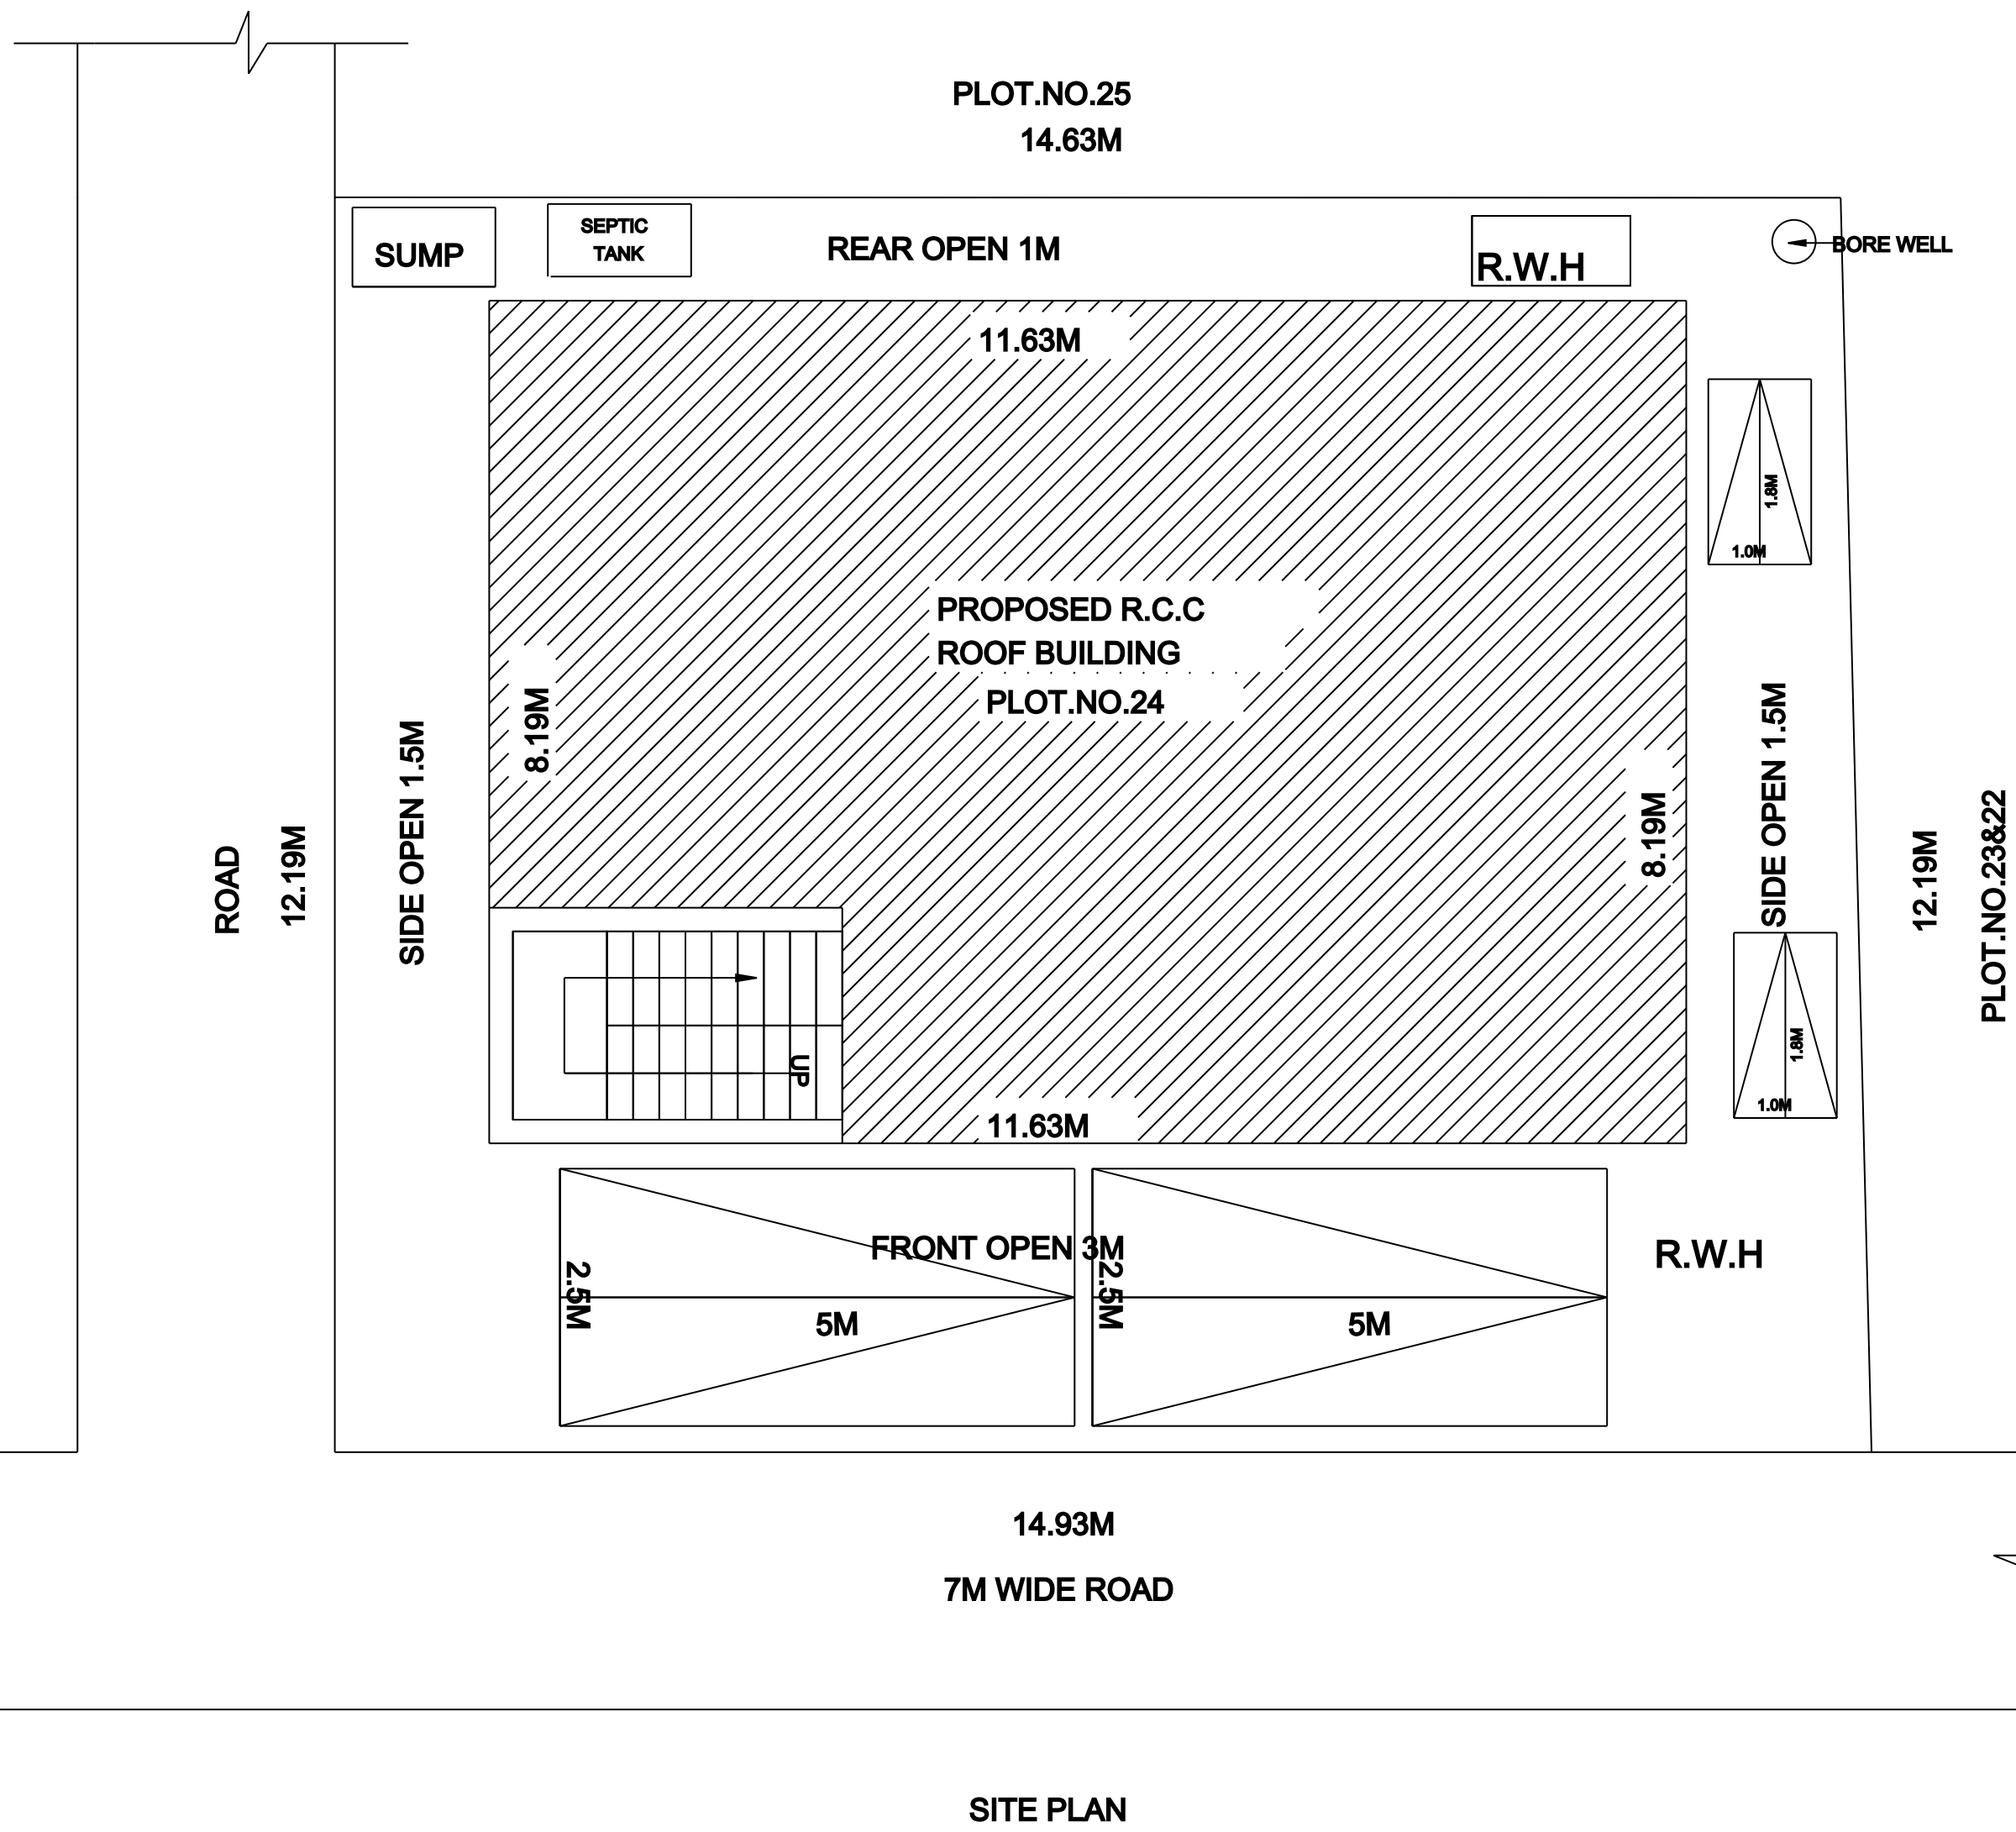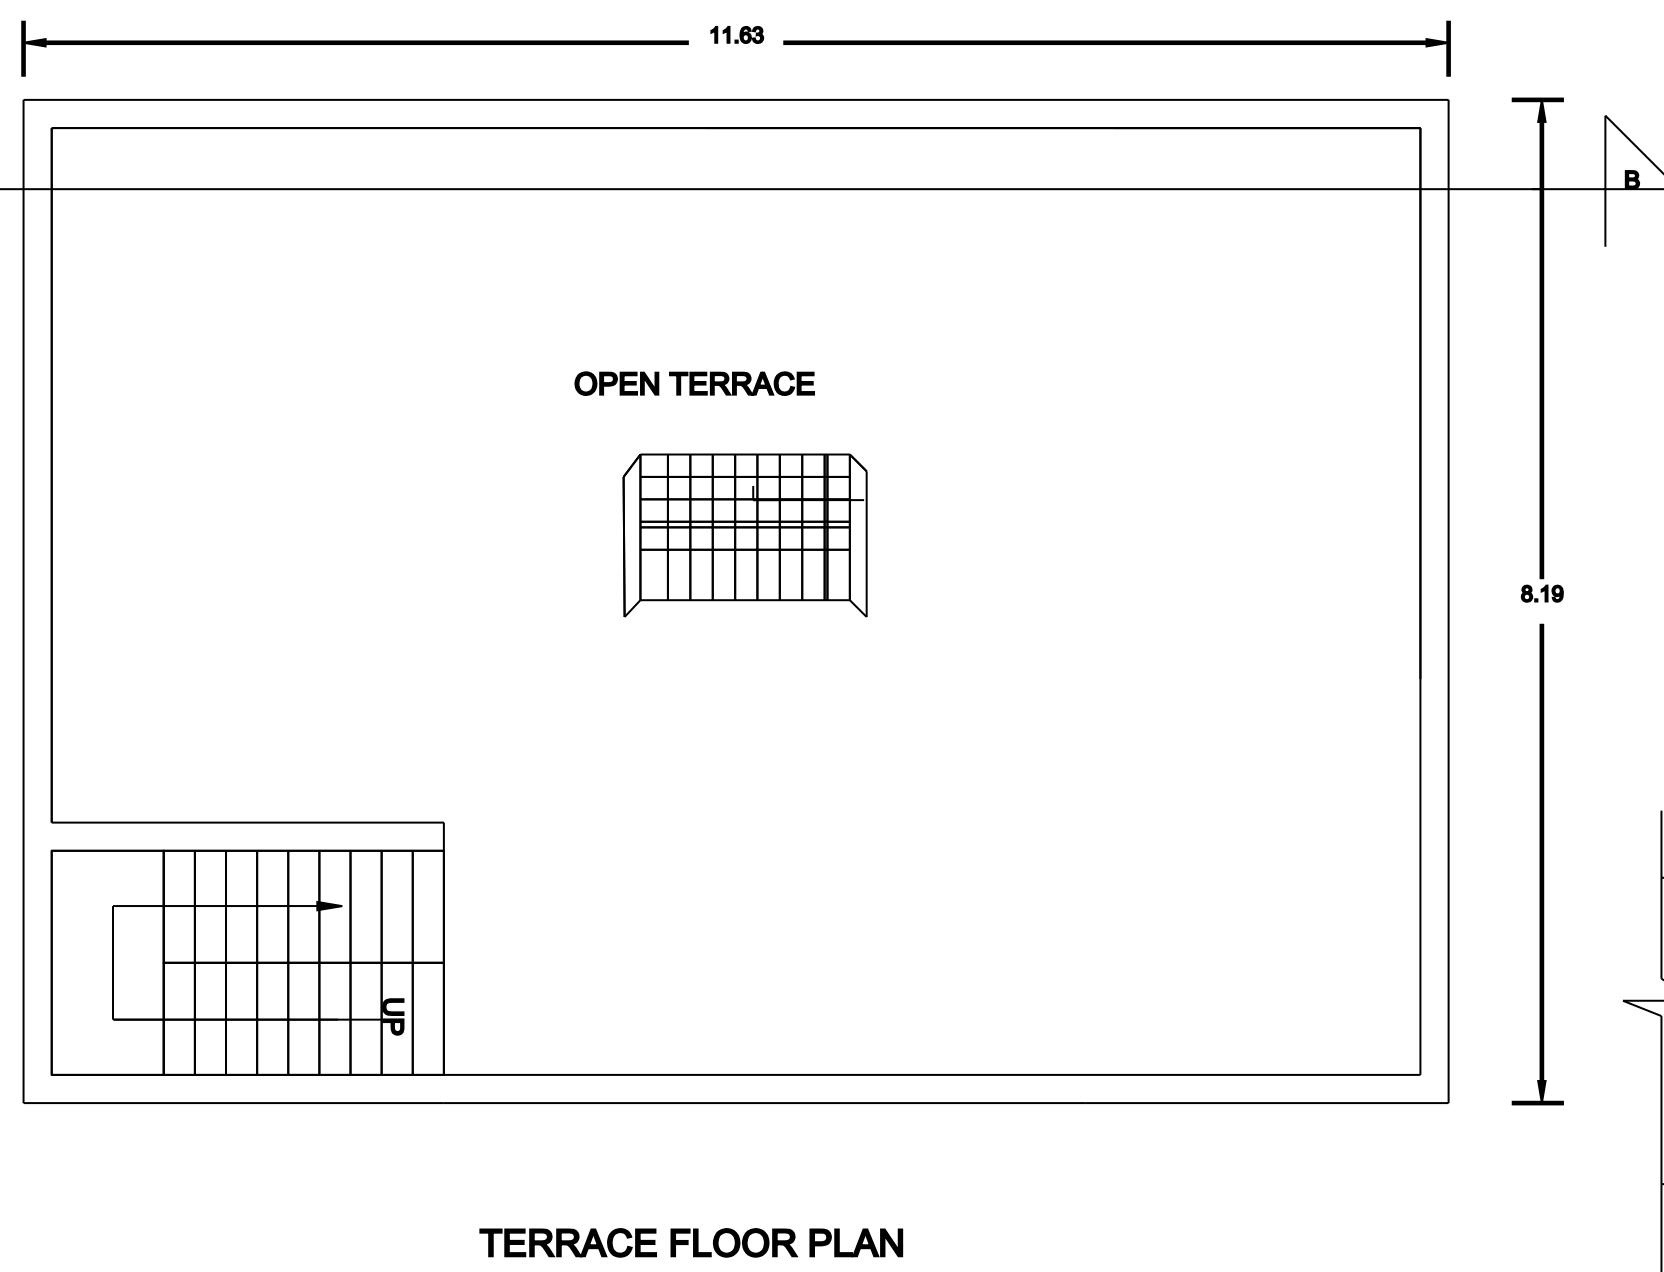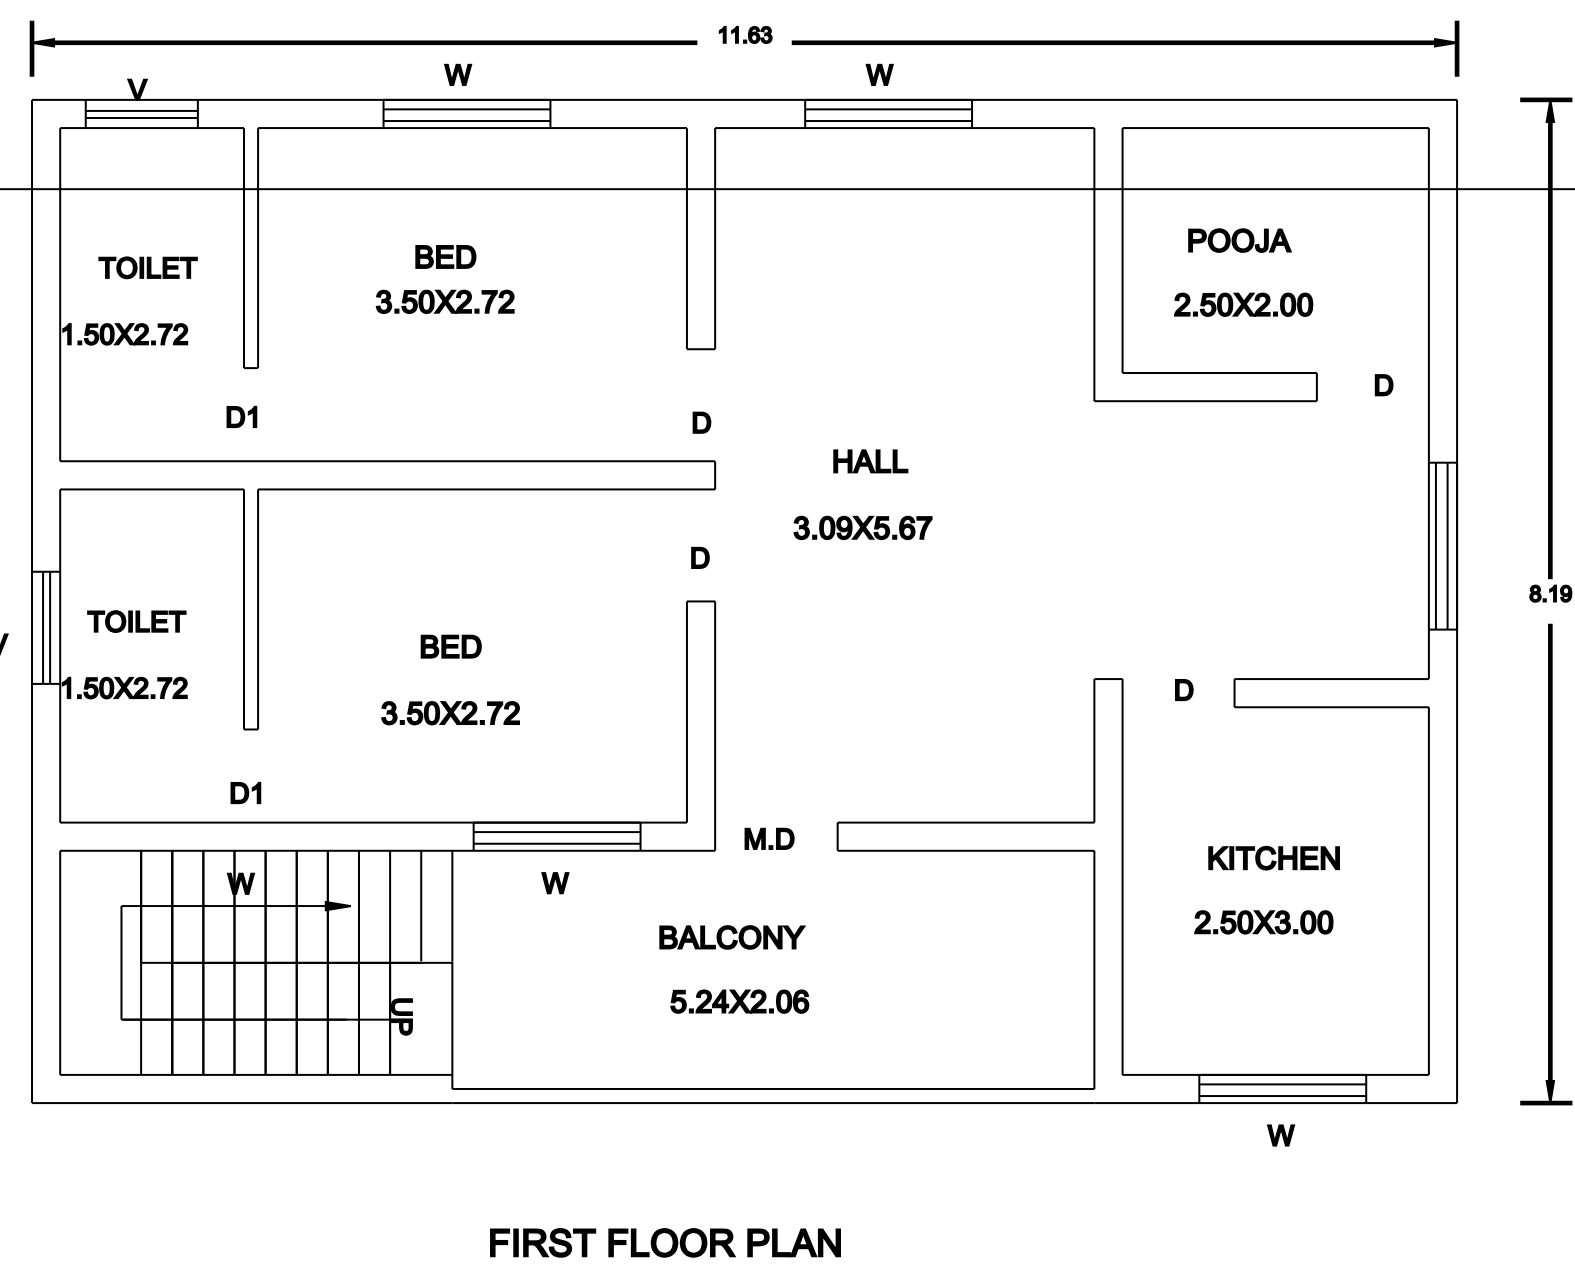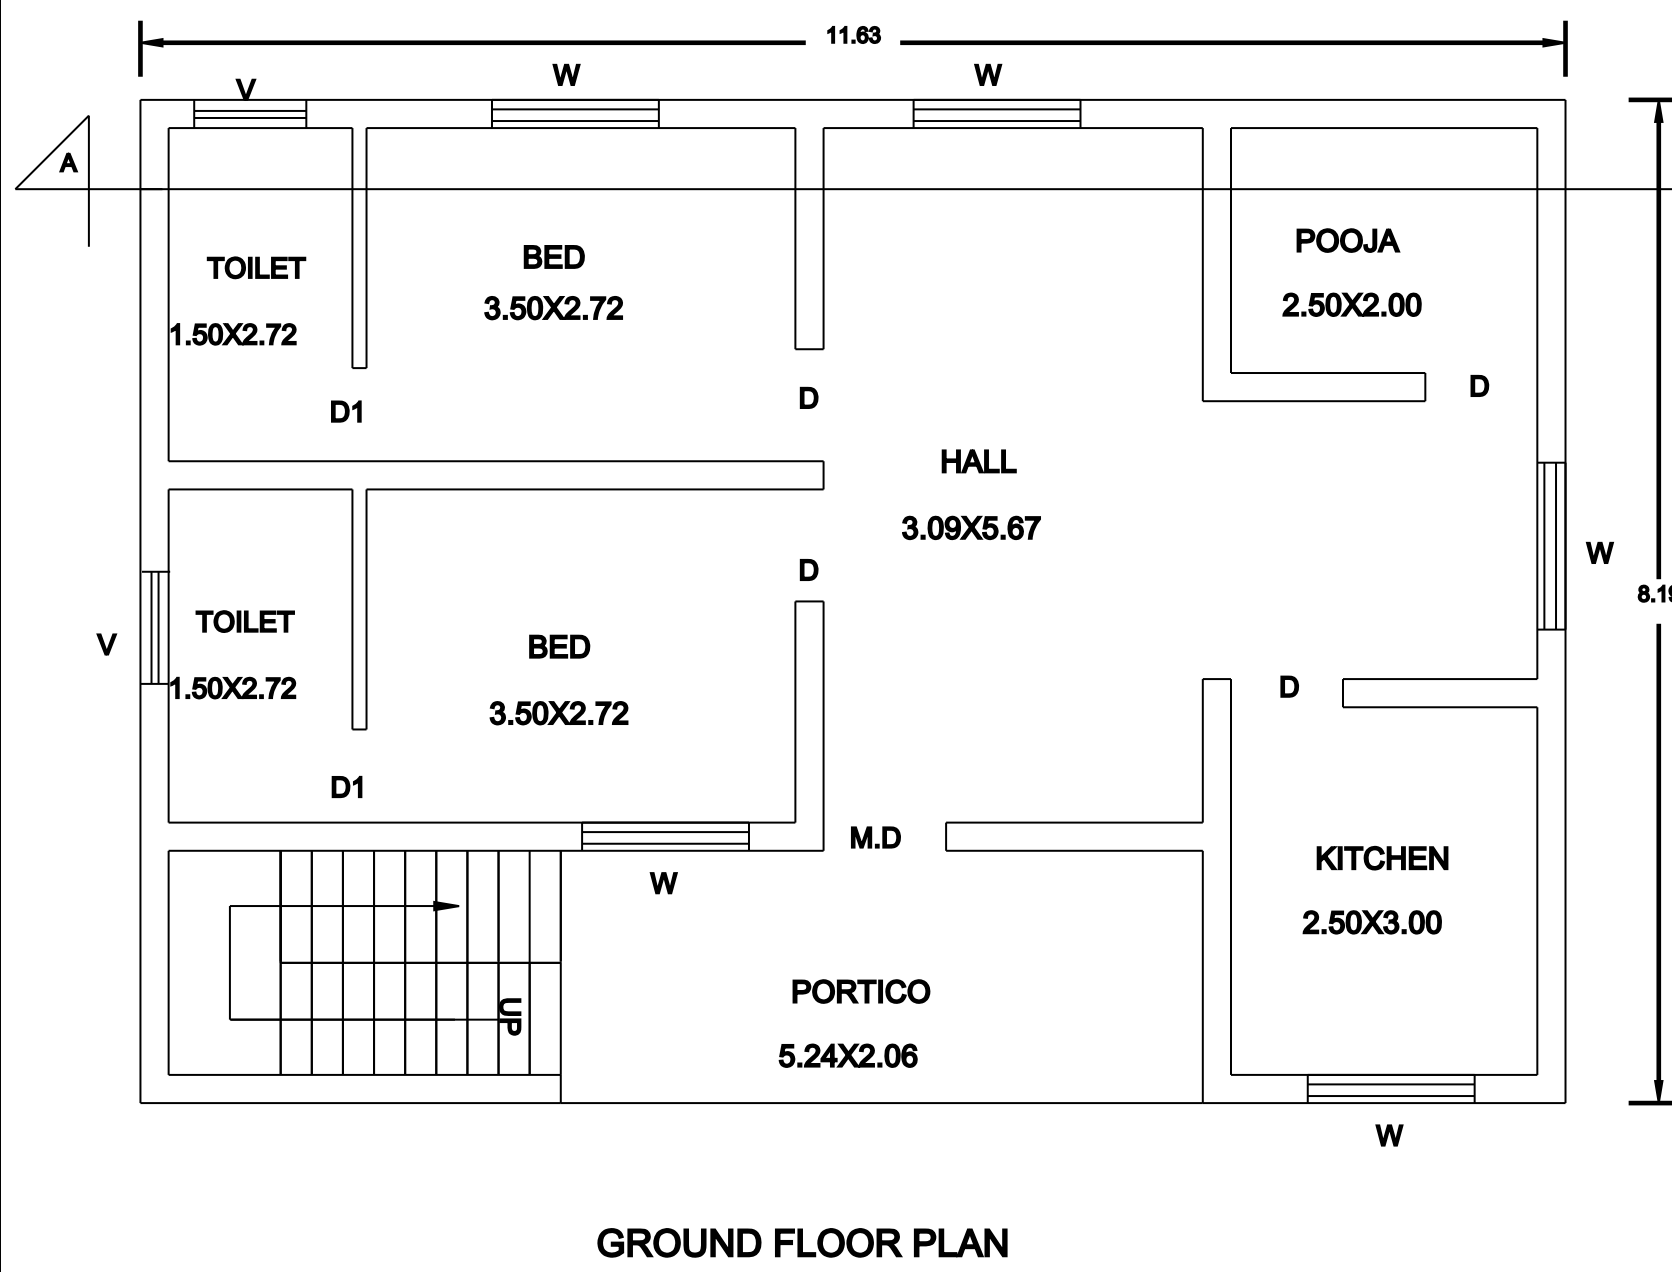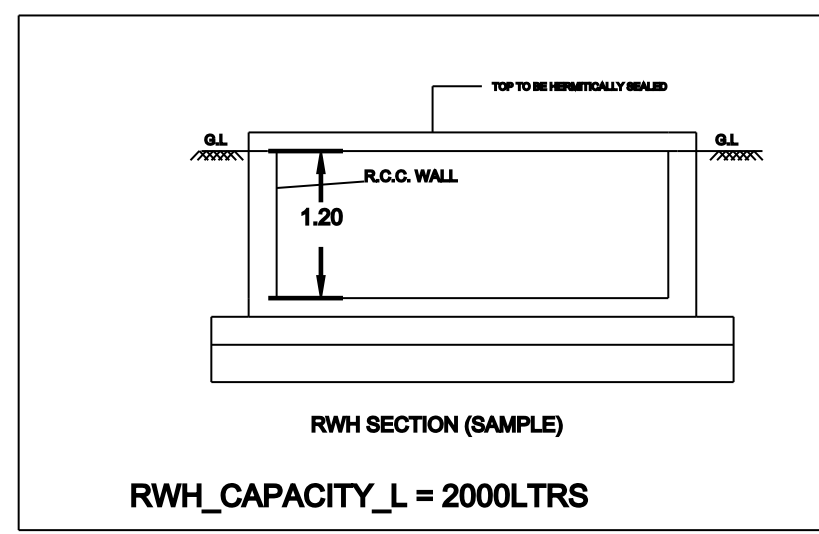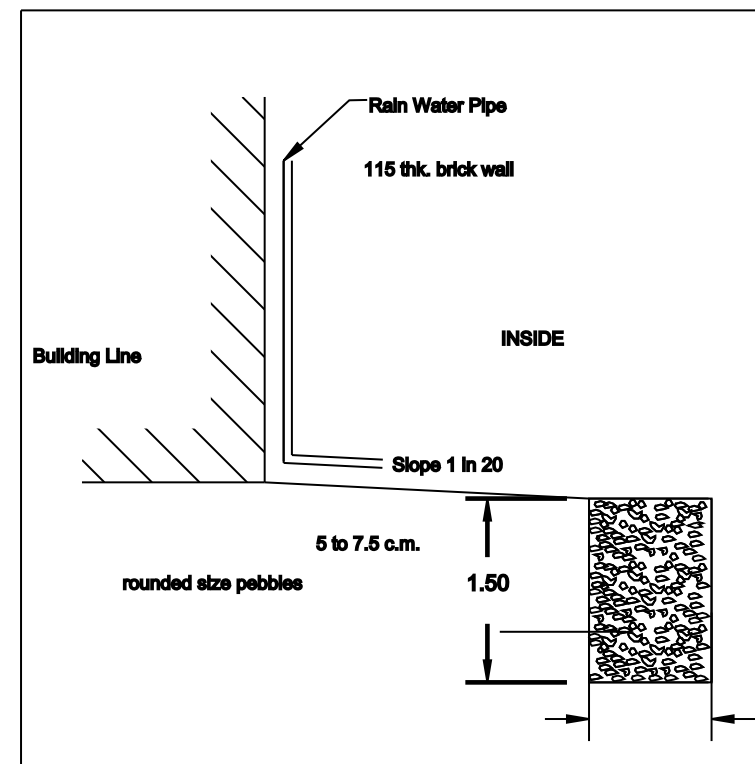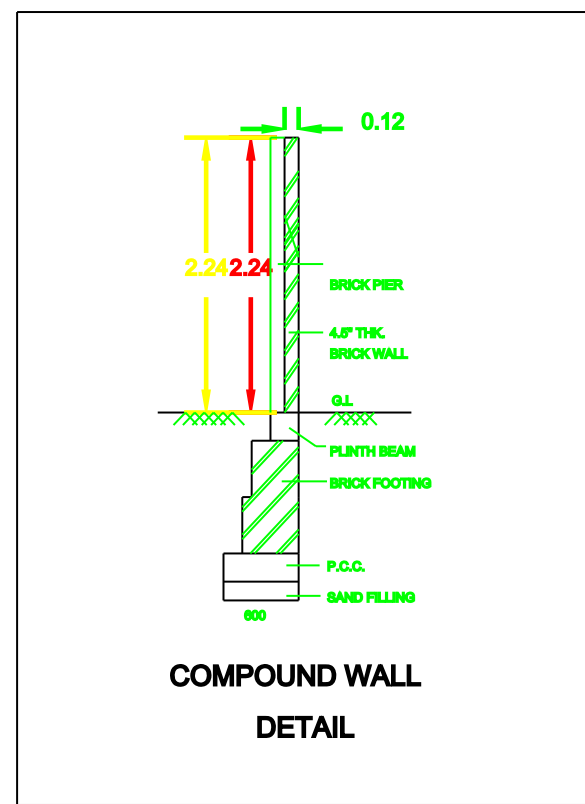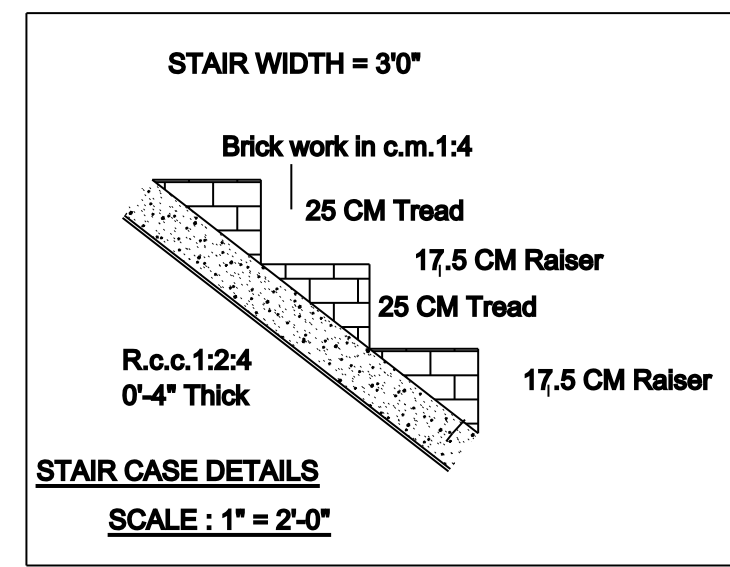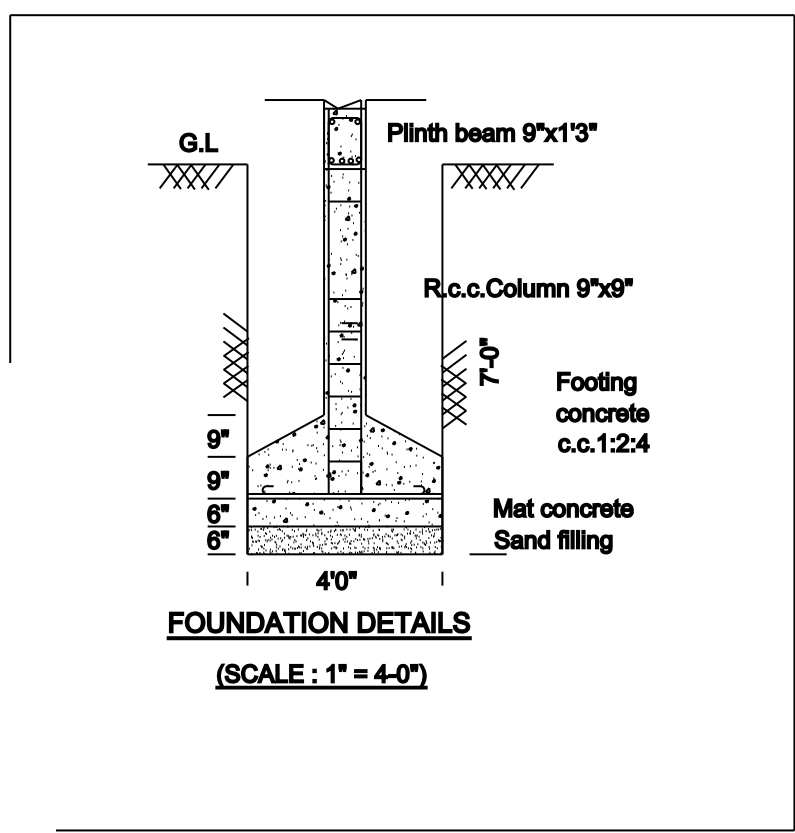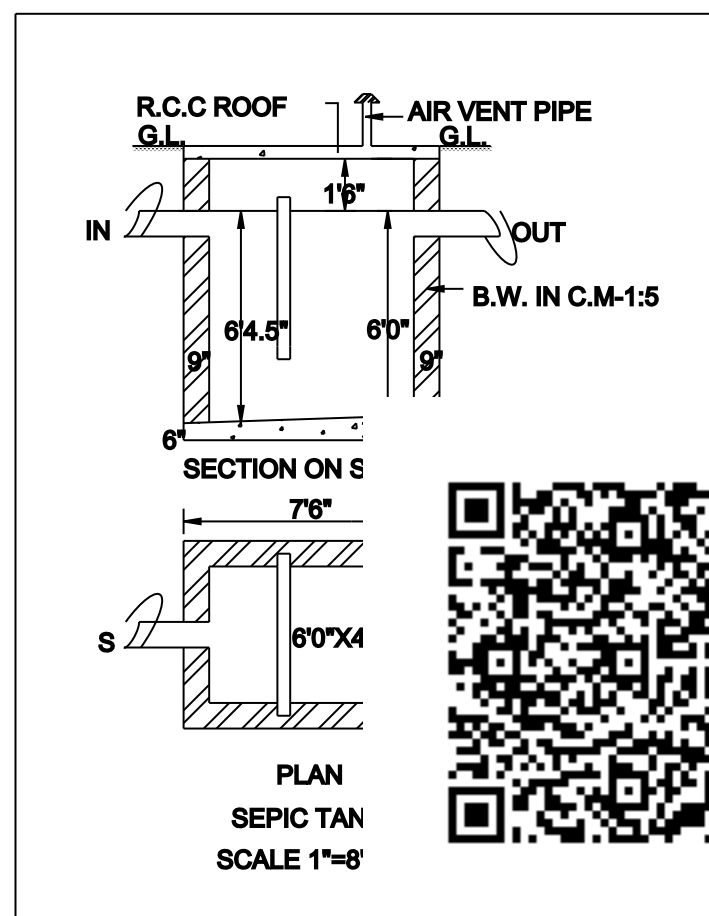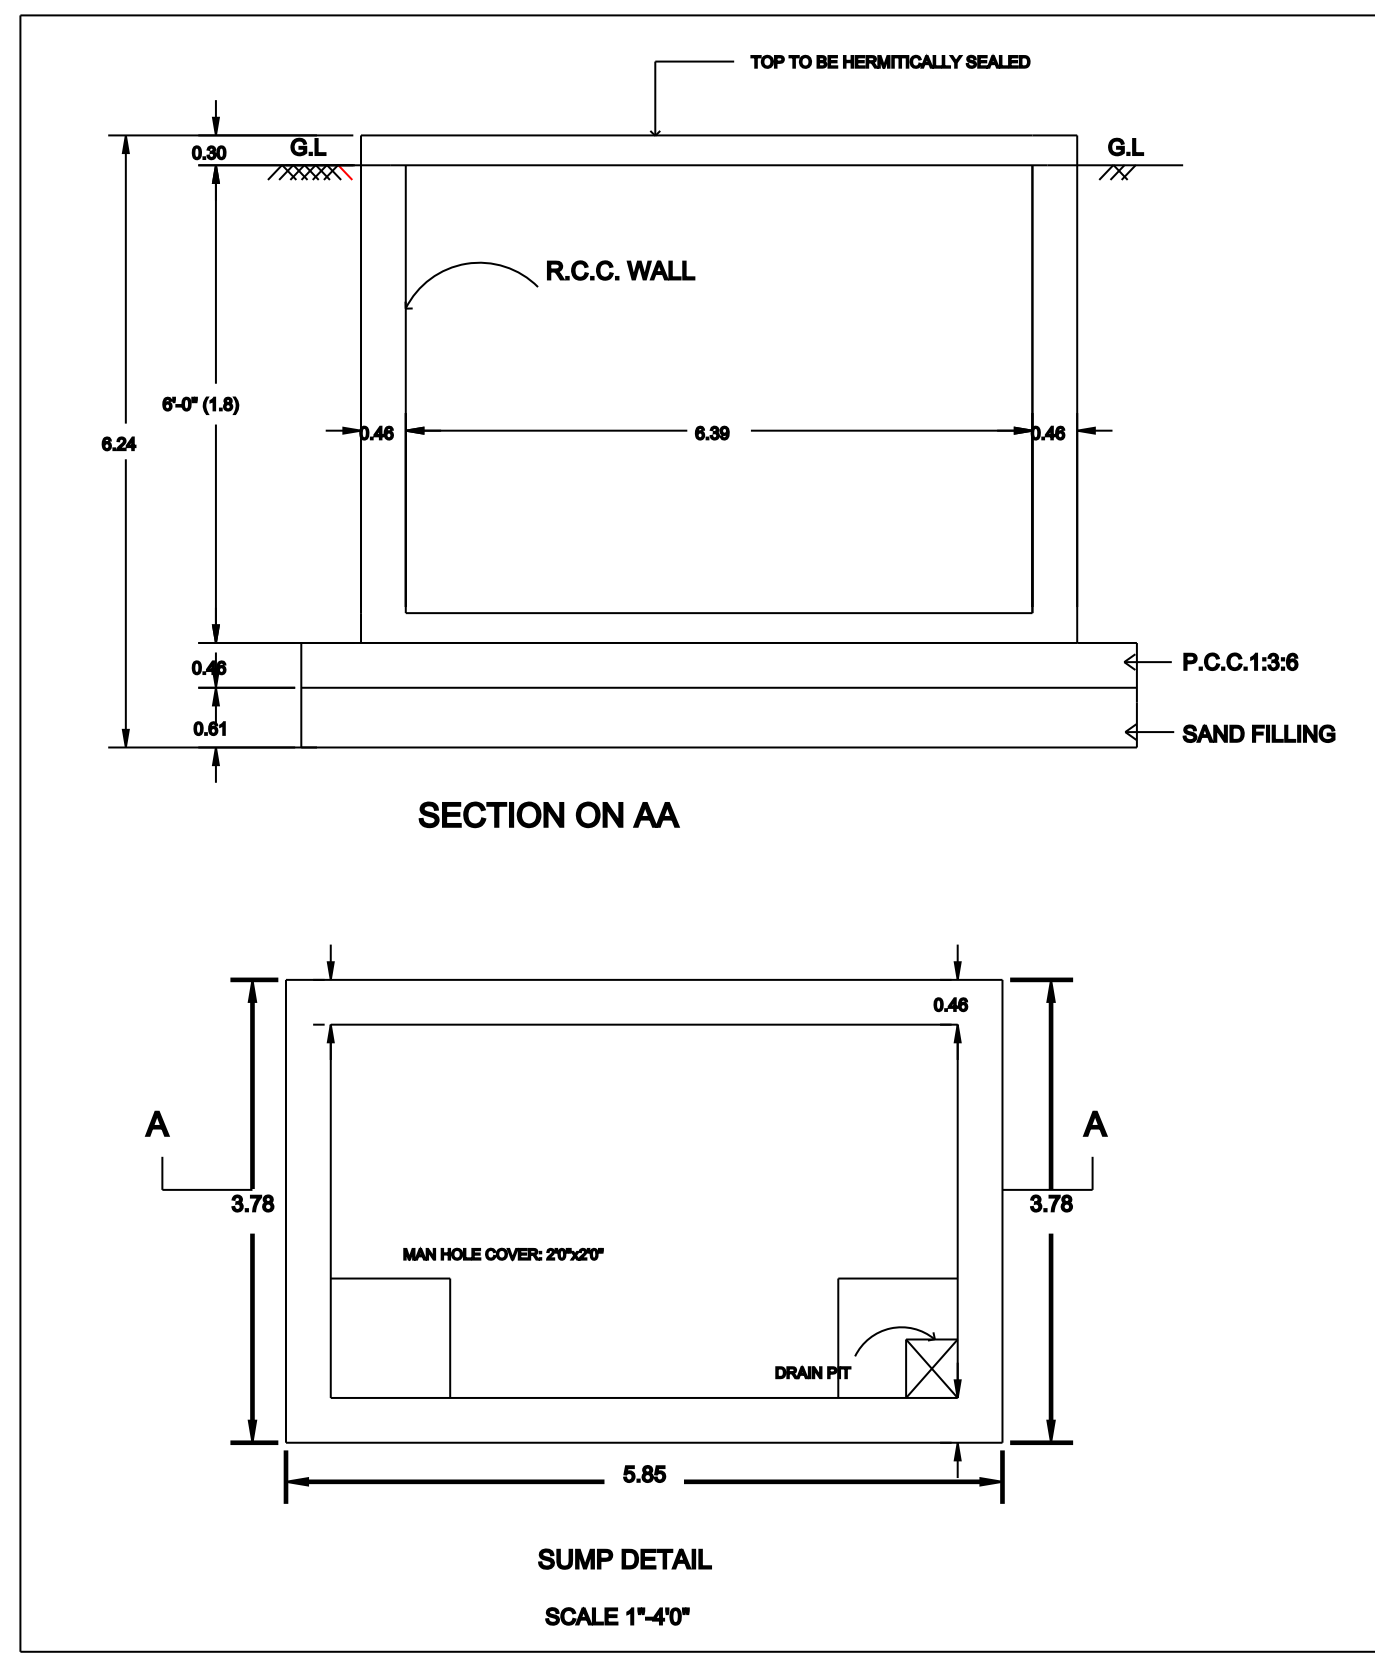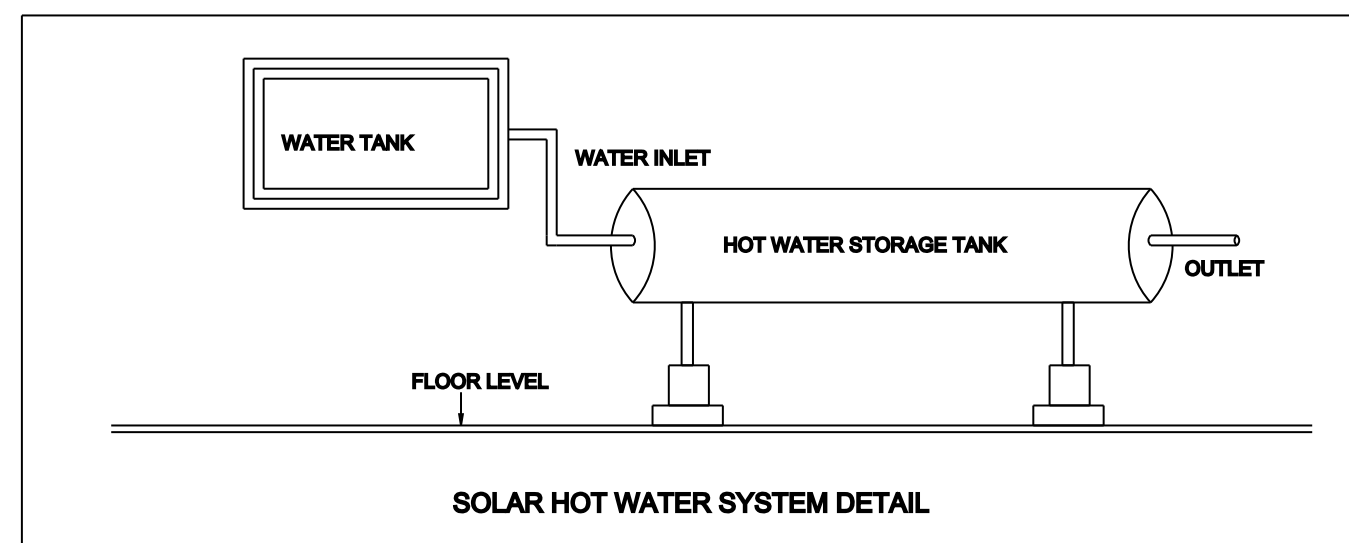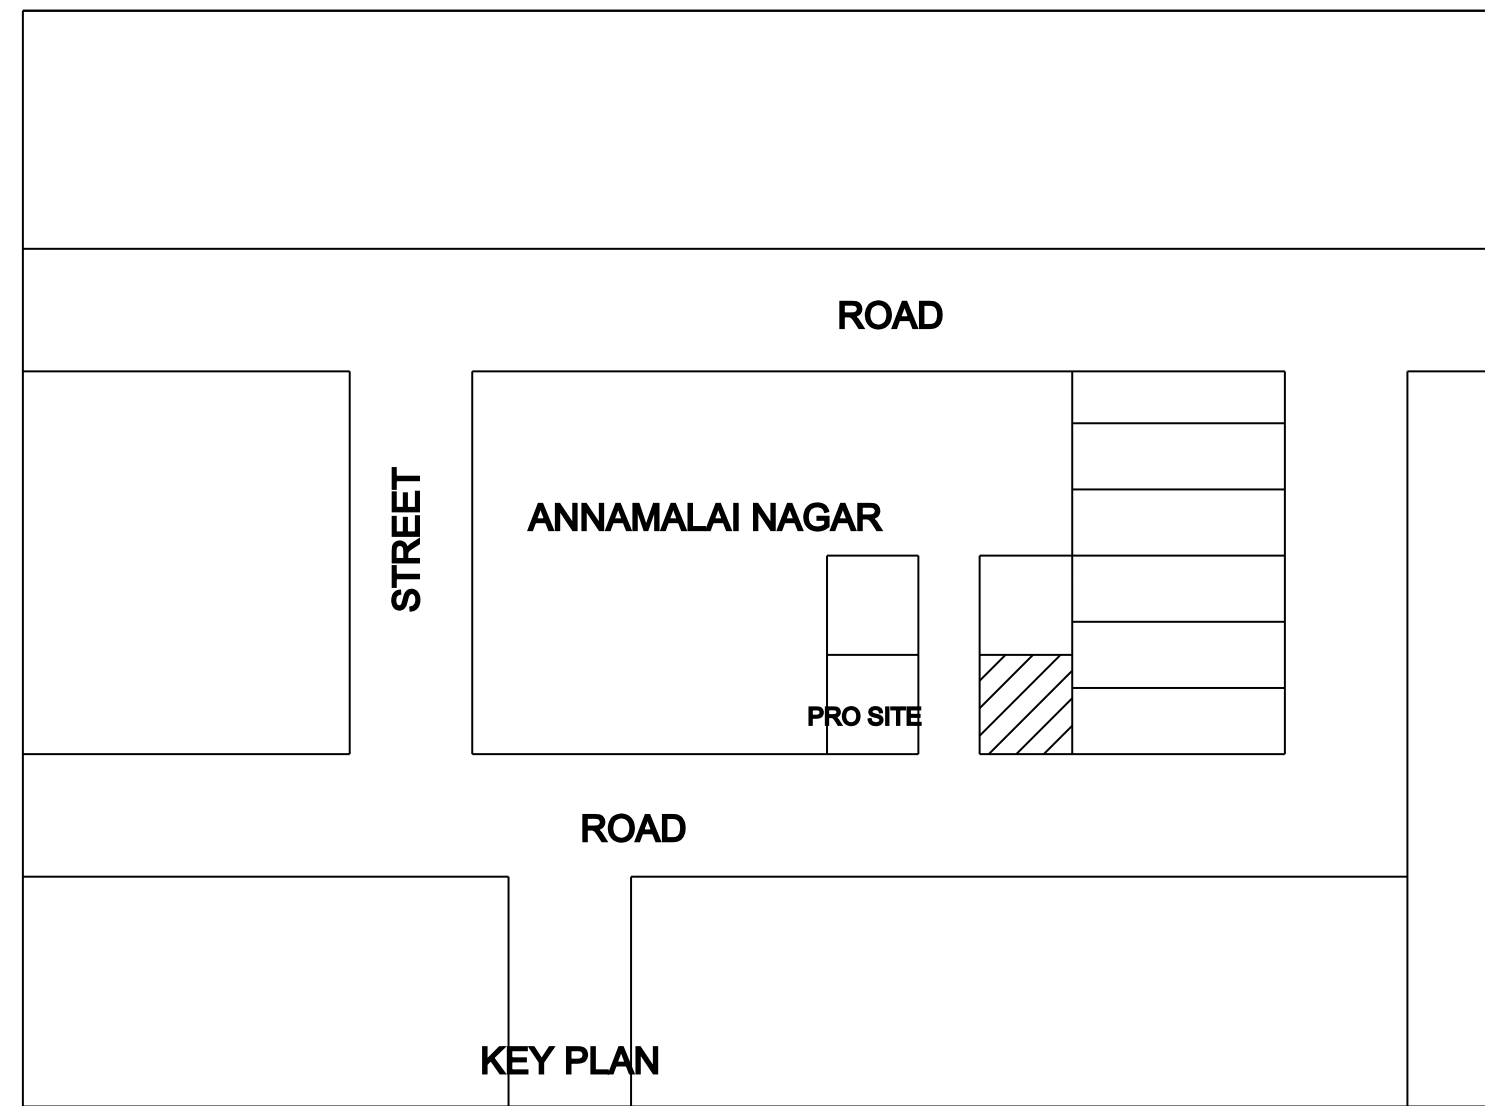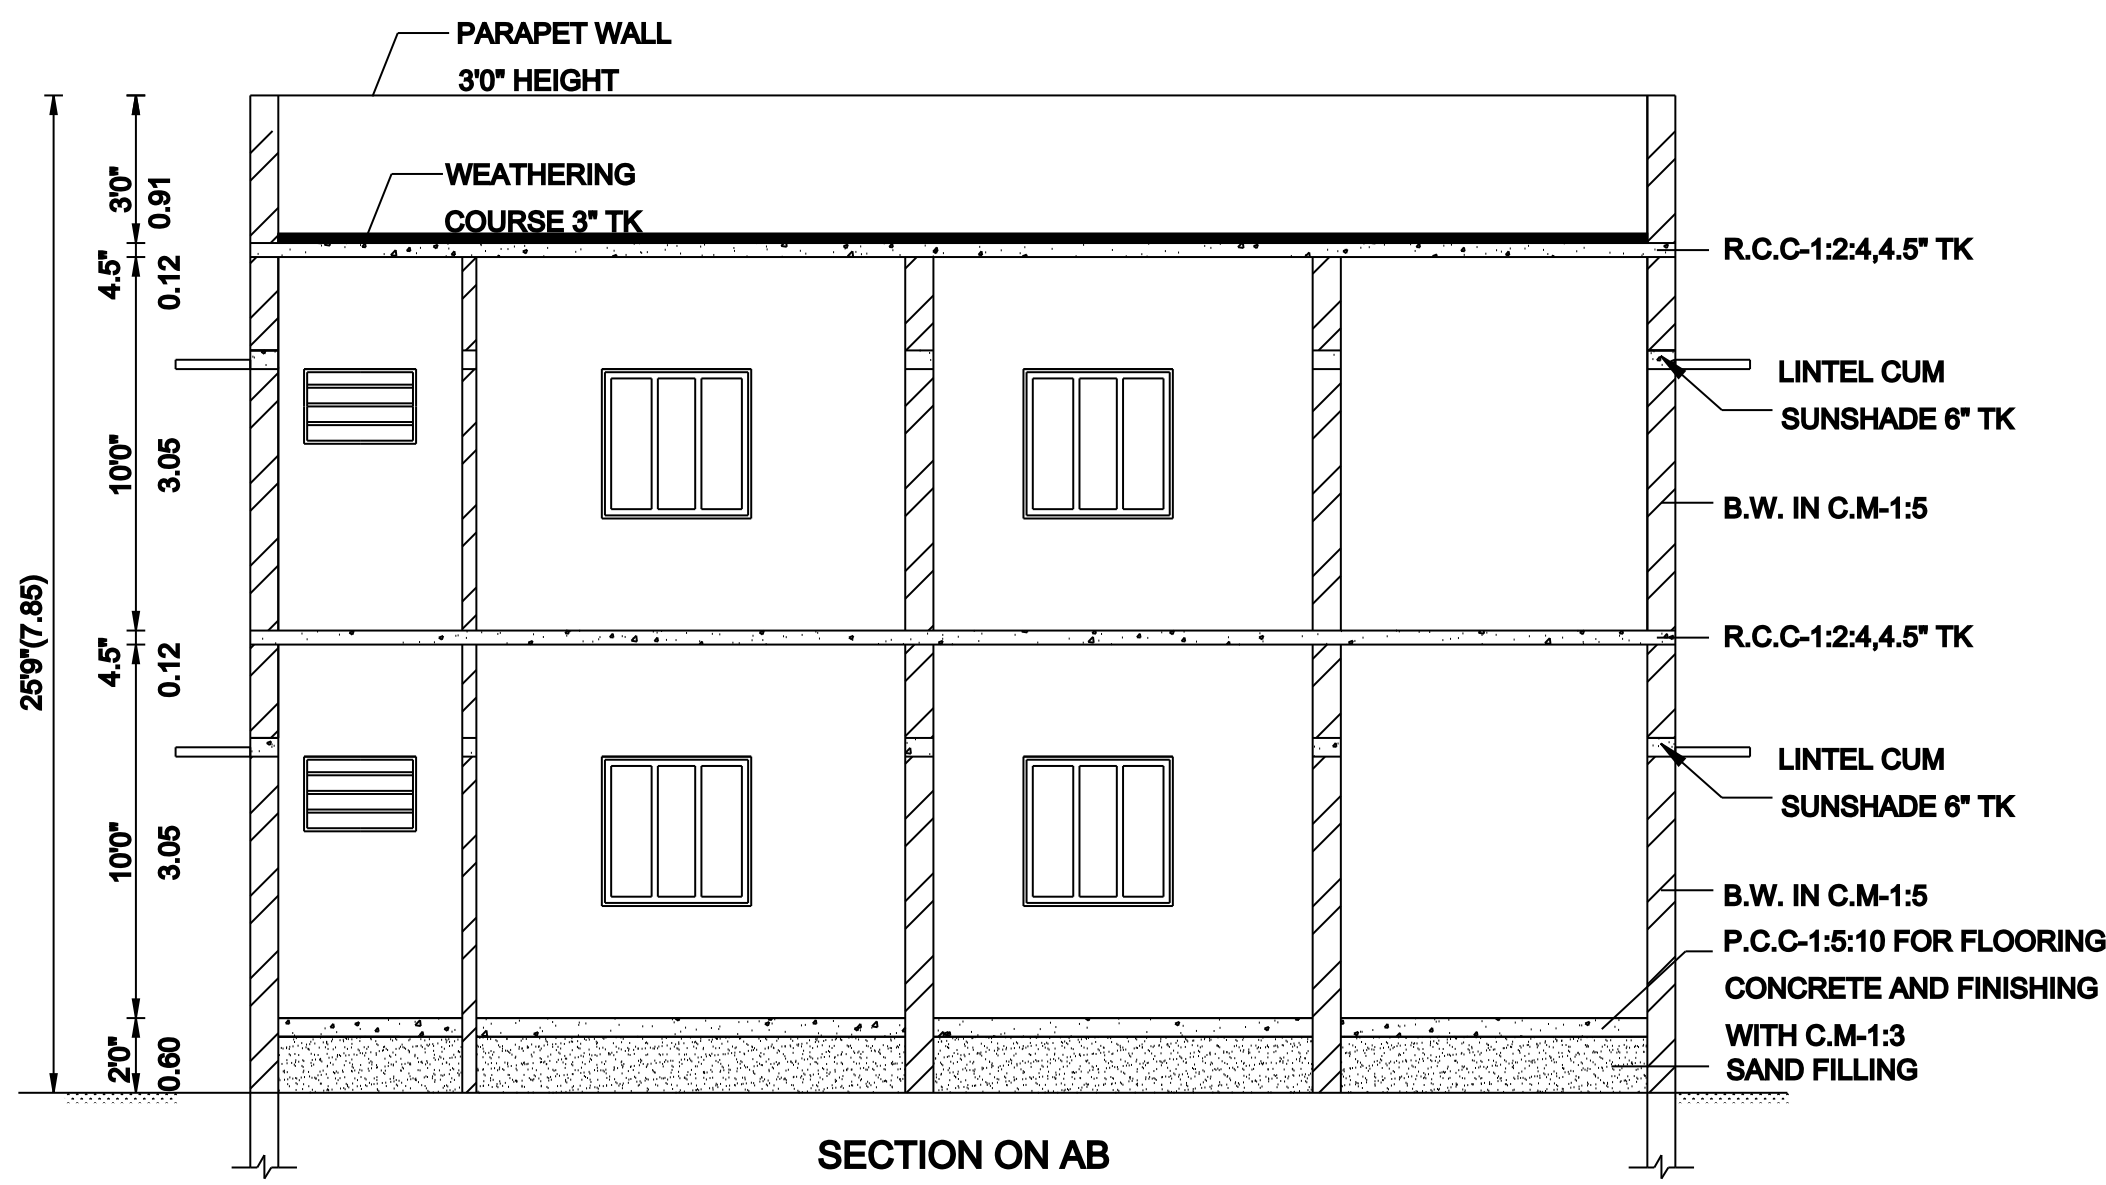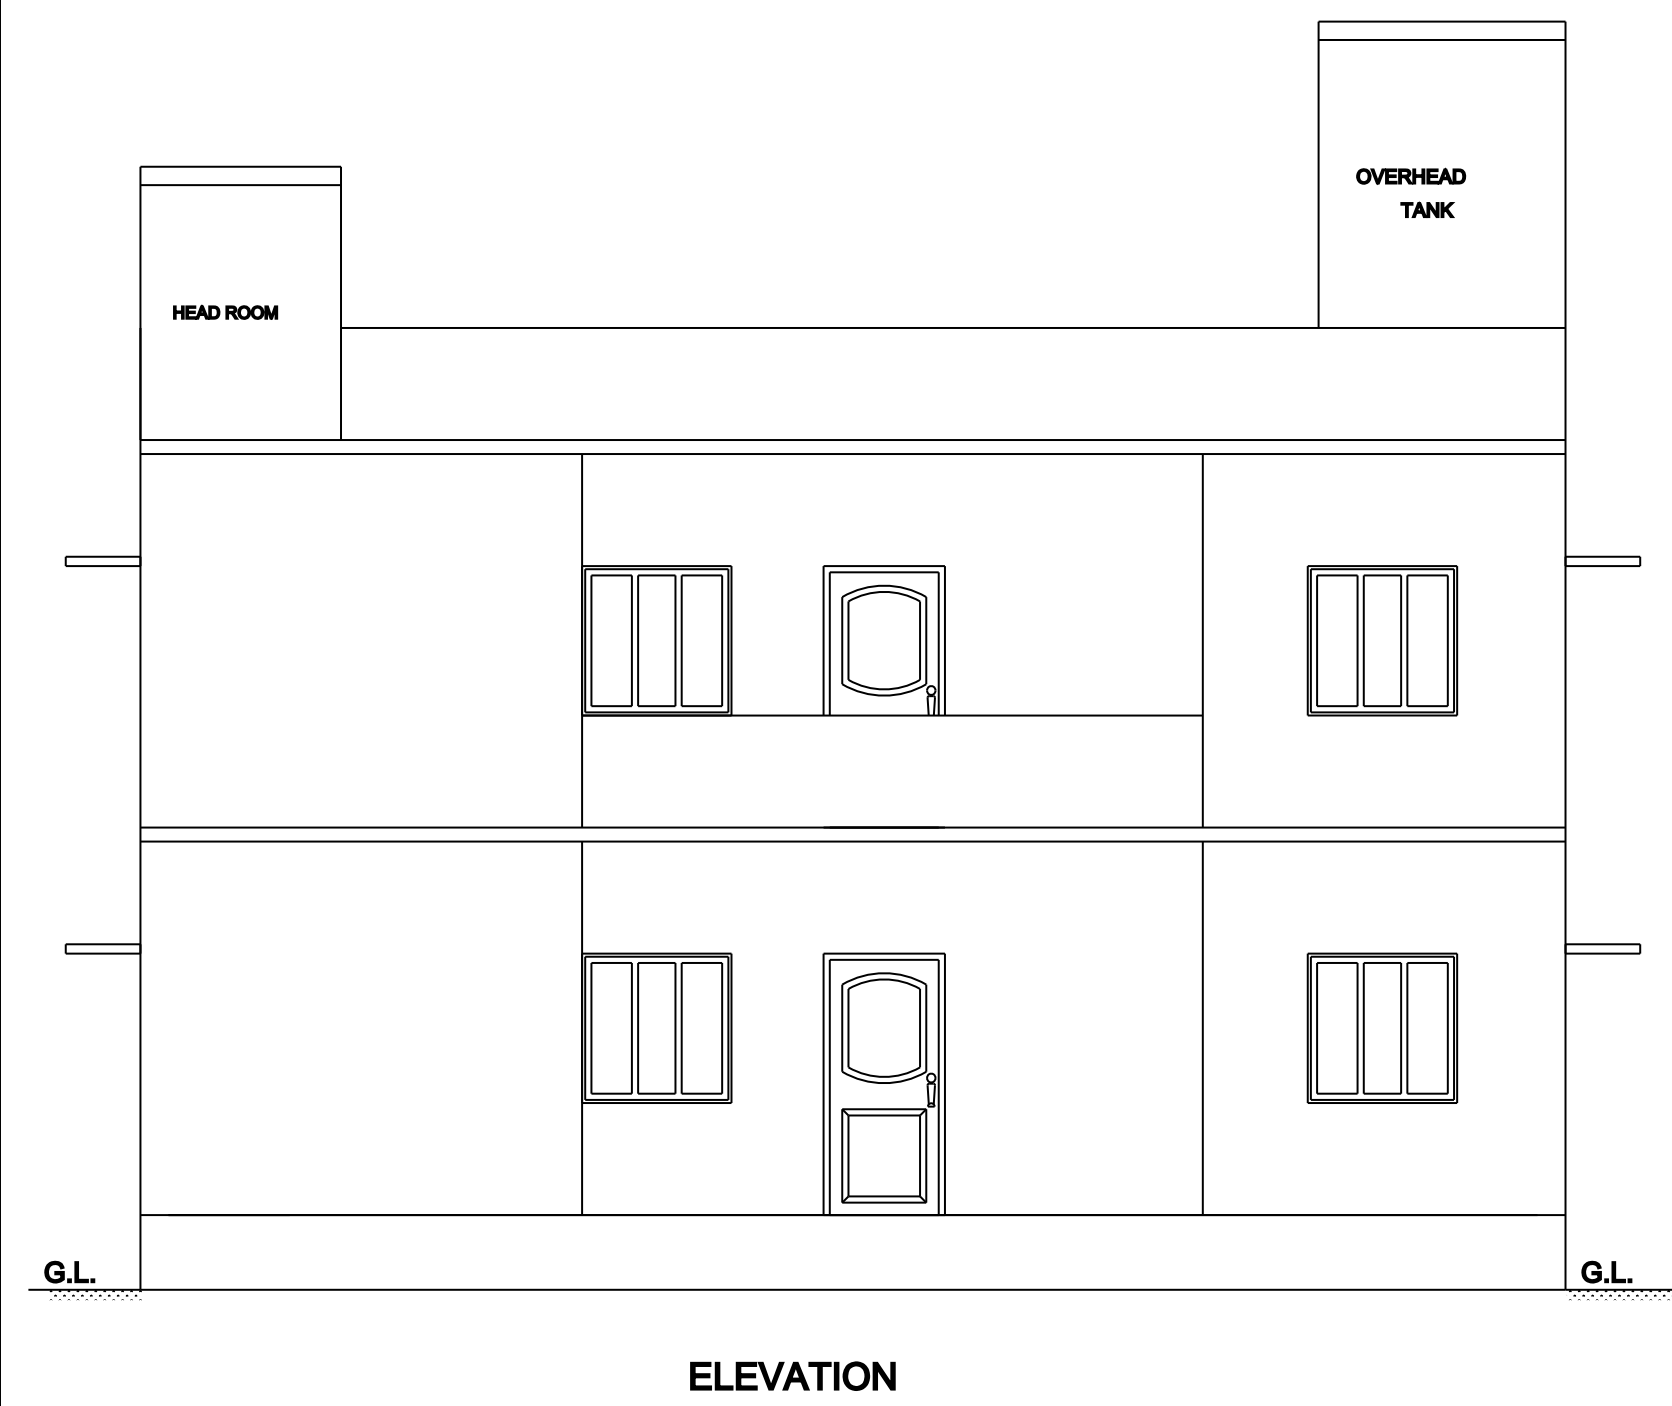

FOR OFFICE USE :

AREA PARTICULARS:

AREA OF PLOT BOUNDARY	1888.00 SQ.FT.	180.14 SQ.M.
AREA OF PLOT BOUNDARY (AS PER DOCUMENT)	1840.00 SQ.FT.	180.30 SQ.M.
AREA OF PROPOSED R.C.C. ROOF BUILDING (G.F)	1024.00 SQ.FT.	95.21 SQ.M.
AREA OF PROPOSED R.C.C. ROOF BUILDING (F.F)	1024.00 SQ.FT.	95.21 SQ.M.
TOTAL R.C.C ROOF AREA	2048.00 SQ.FT.	190.42 SQ.M.
AREA OF OPEN	914.00 SQ.FT.	84.94 SQ.M.

JOINERY DETAILS:

MAIN DOOR	M.D.	1.00 x 2.13
DOOR	D	0.91 x 2.13
DOOR	D1	0.76 x 2.13
WINDOW	W	1.22 x 1.37
VENTILATOR	V	1.00 x 0.76

NOTE:

PLOT BOUNDARY	
PROPOSED R.C.C ROOF BUILDING	
ROAD	

SCALE 1:100

OWNER'S SIGN:

ENGINEER'S SIGN: