

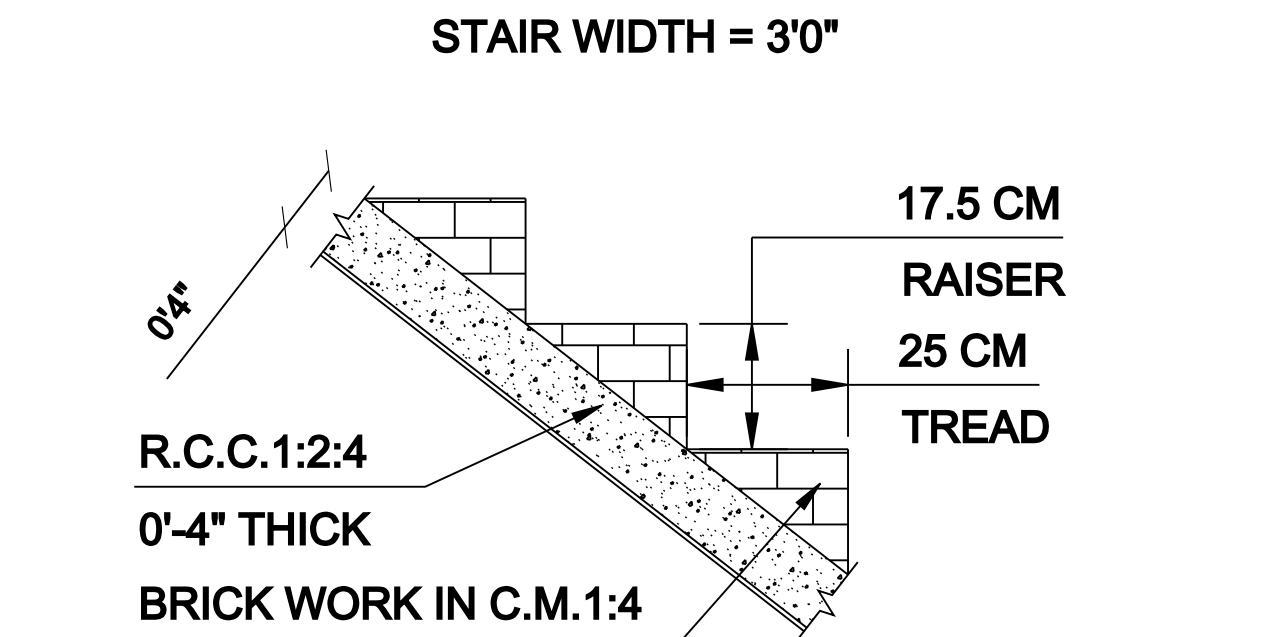




PLAN SHOWING THE PROPOSED CONSTRUCTION OF RCC ROOFED COMMERCIAL IN GROUND FLOOR IN S.NO: 190/2C2, PATTA NO: 2326 (AS PER SUB DIVISION S.NO: 190/2C2A),
NA.KA.NO: 23872/2018, MATTHUR VILLAGE, SRIPERUMBUDUR TALUK, KANCHEEPURAM DISTRICT.

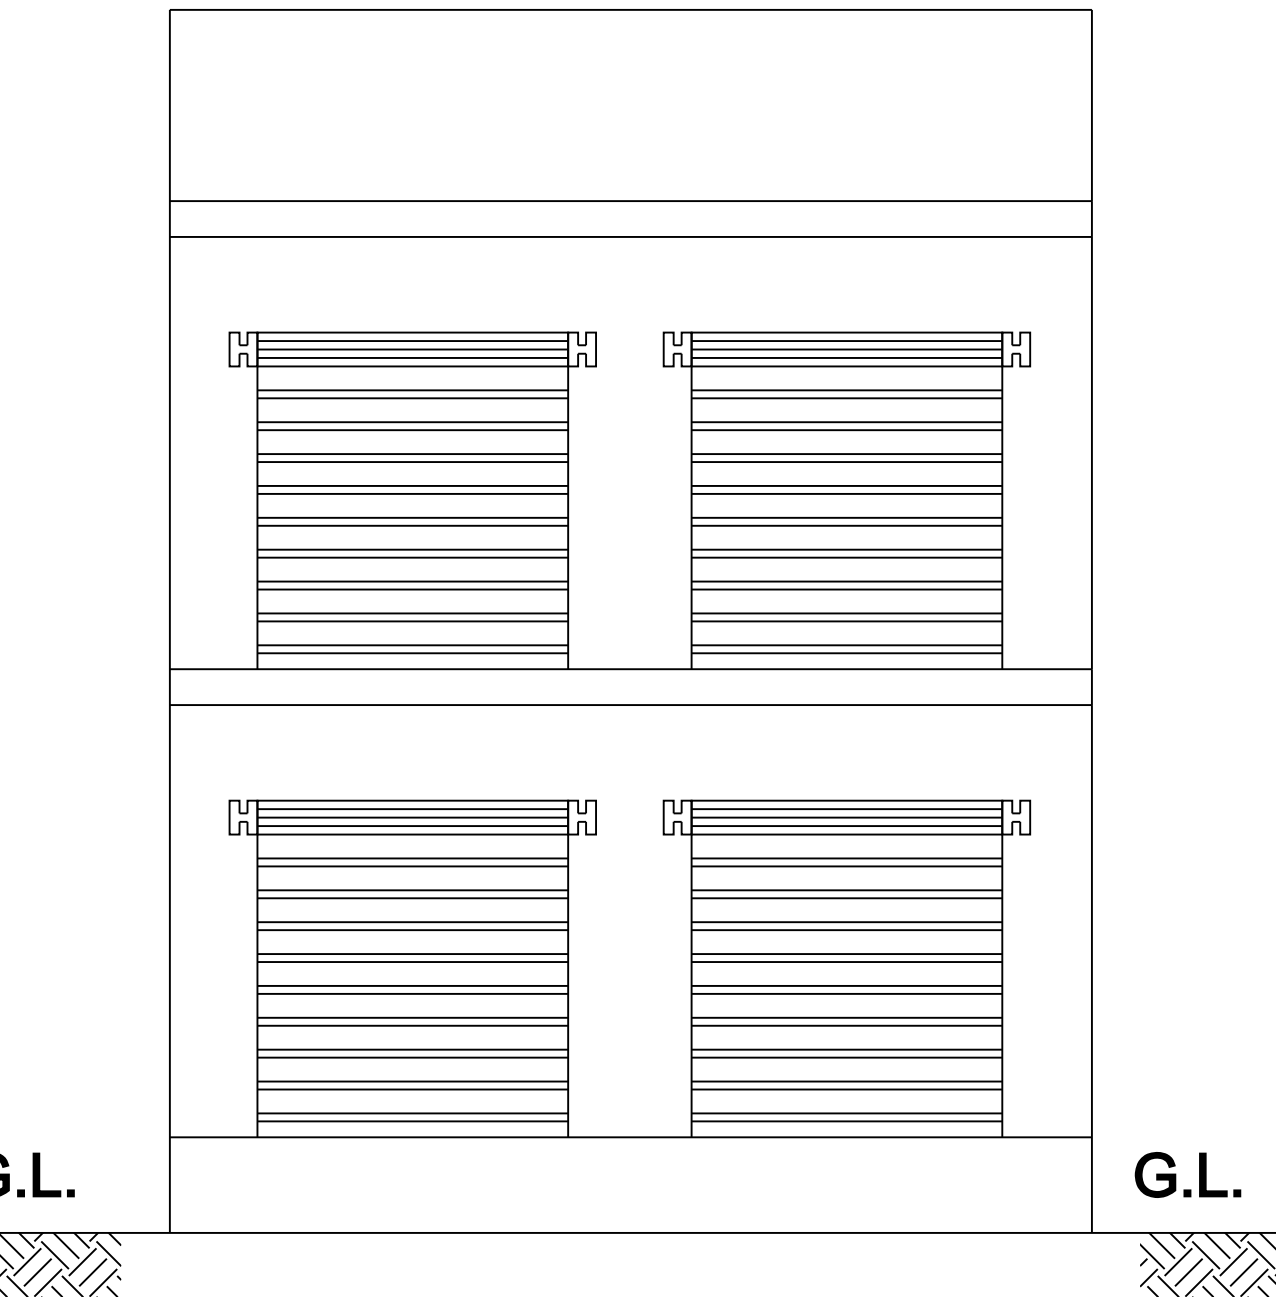


STAIRCASE DETAILS
NOT TO SCALE

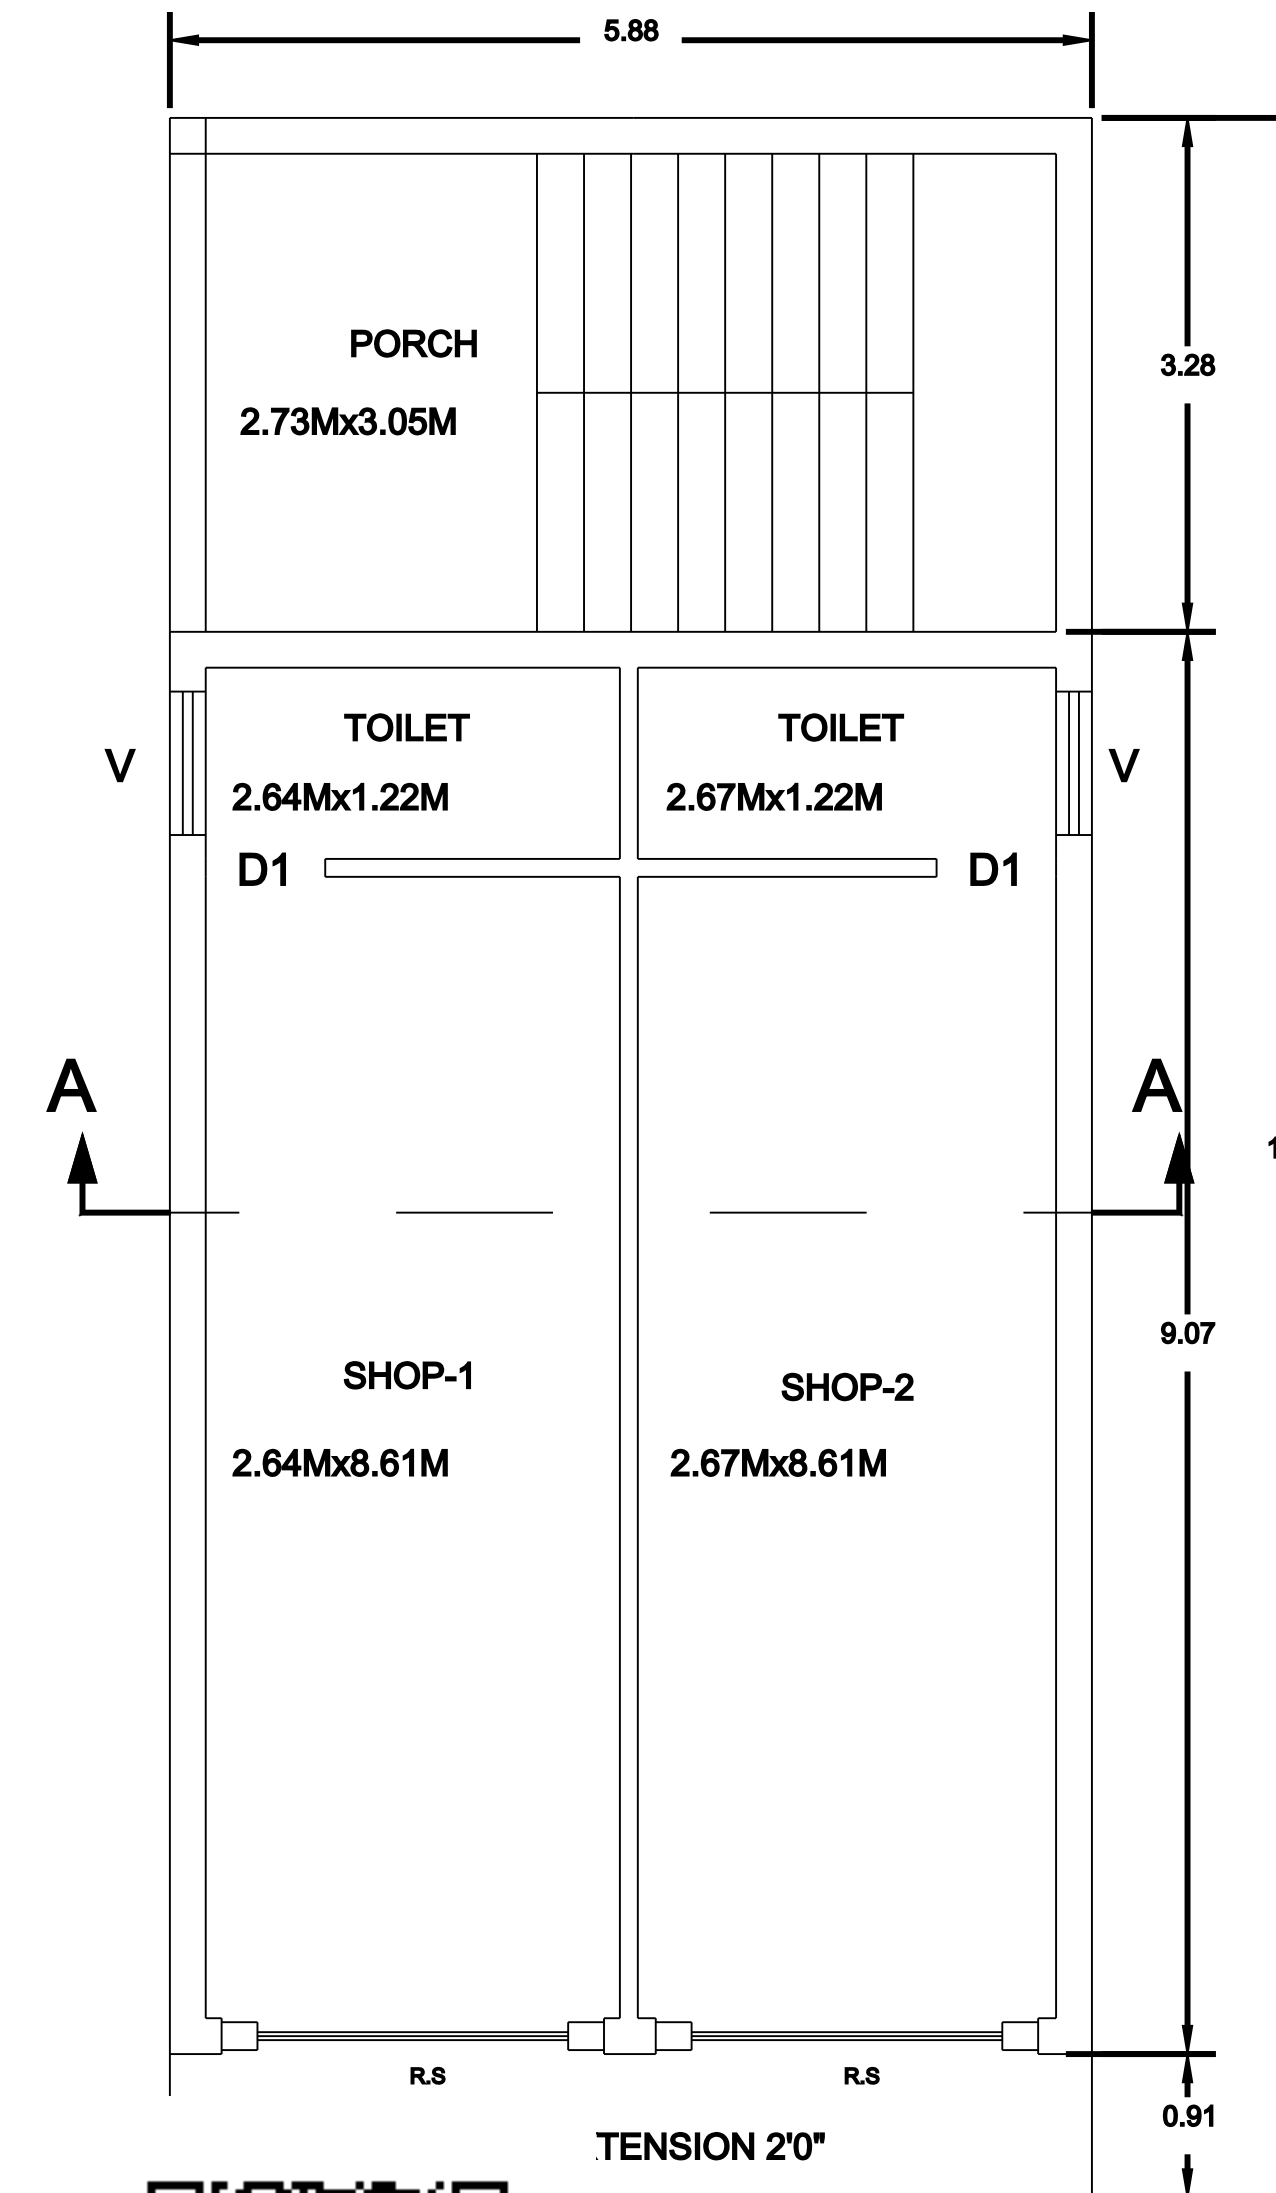


LOOR

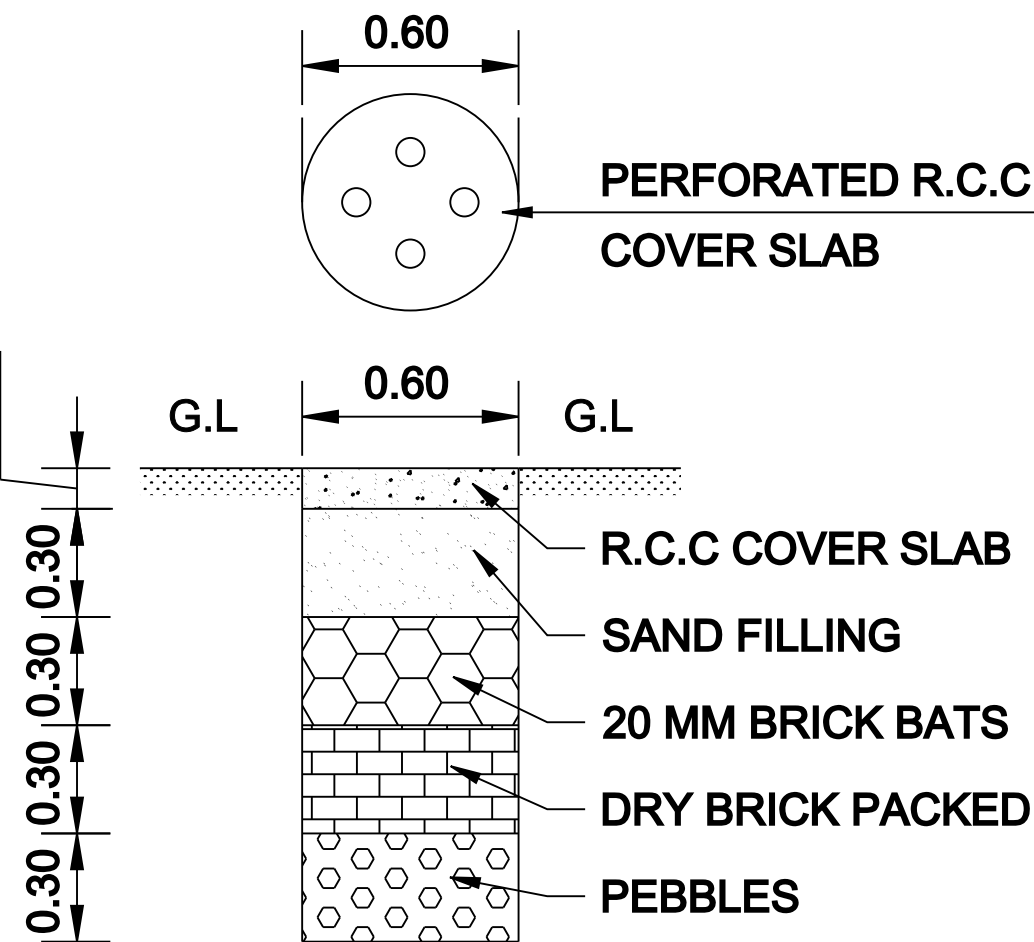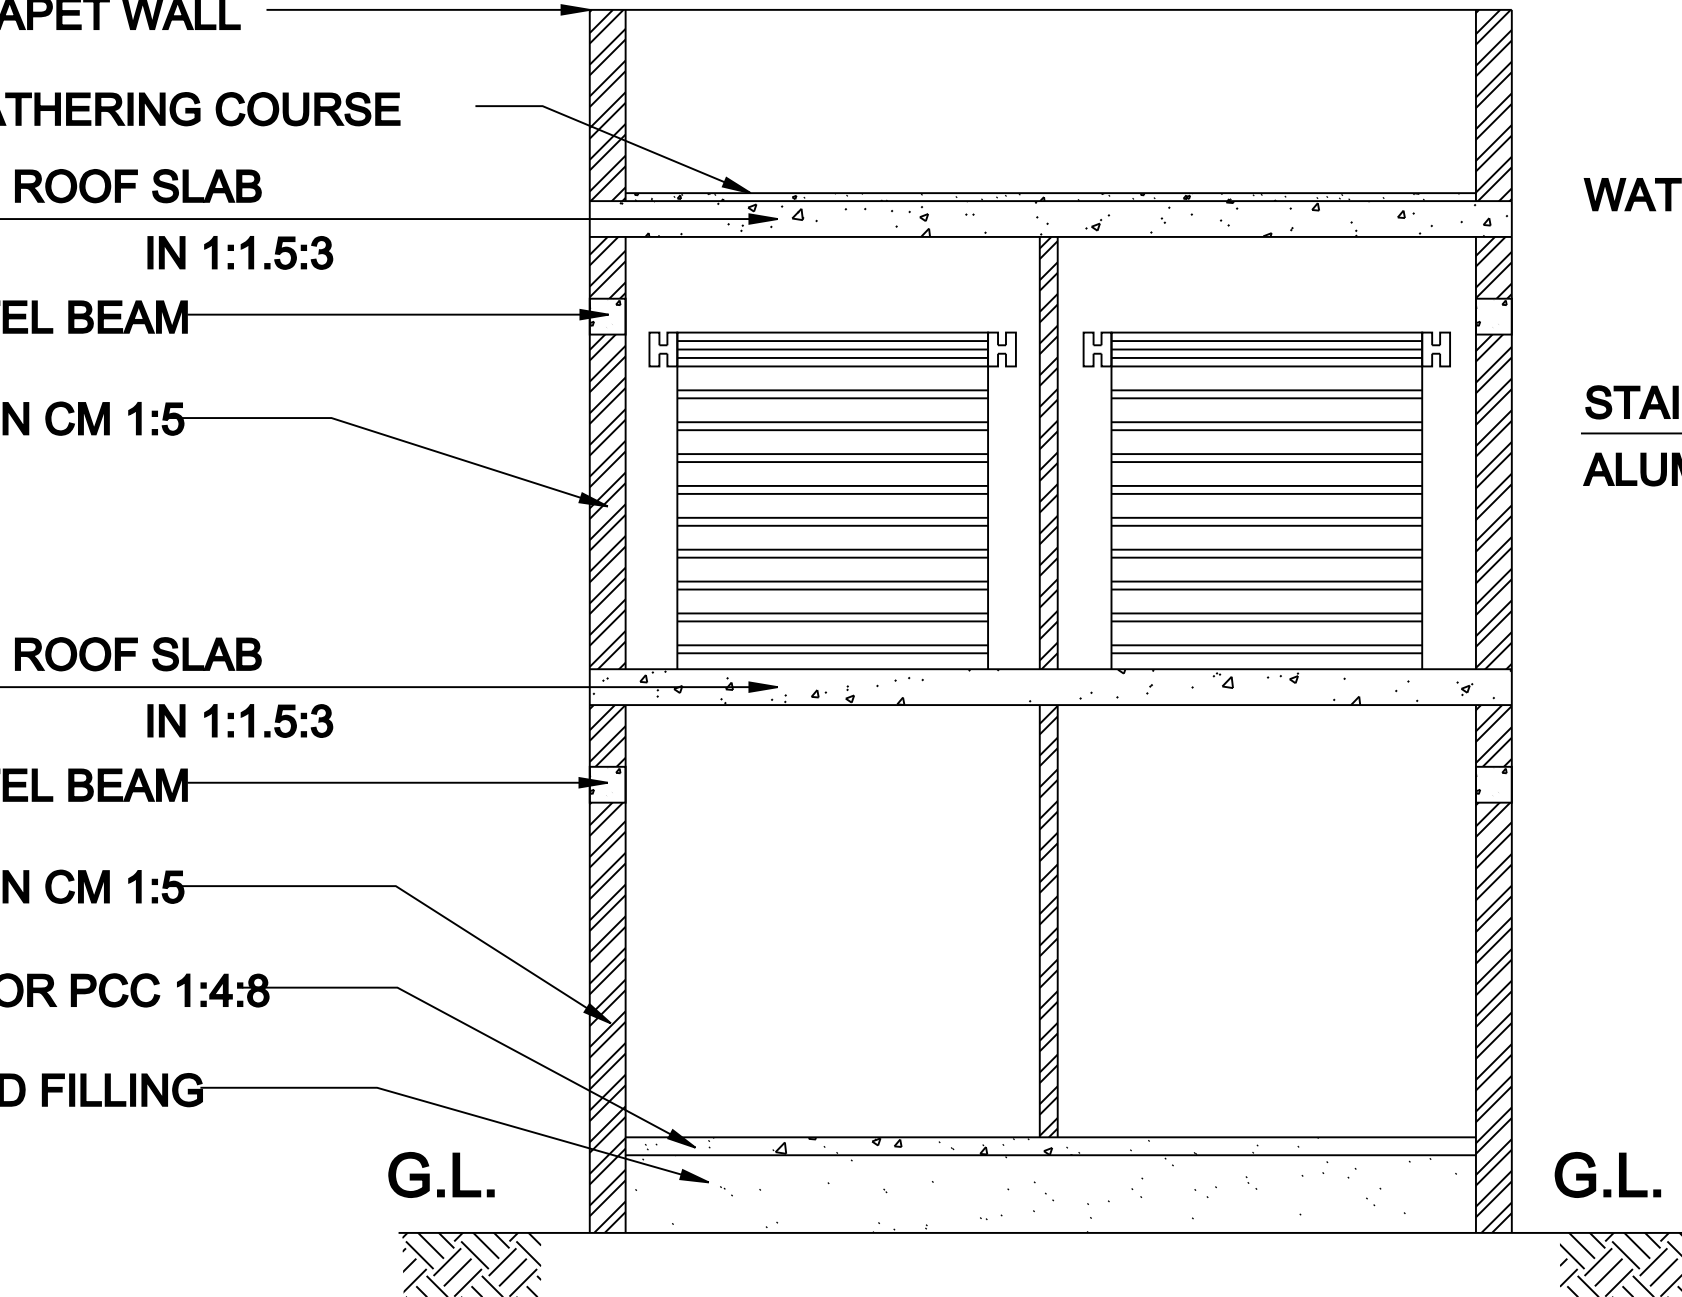


RAIN WATER HARVESTING
NOT TO SCALE

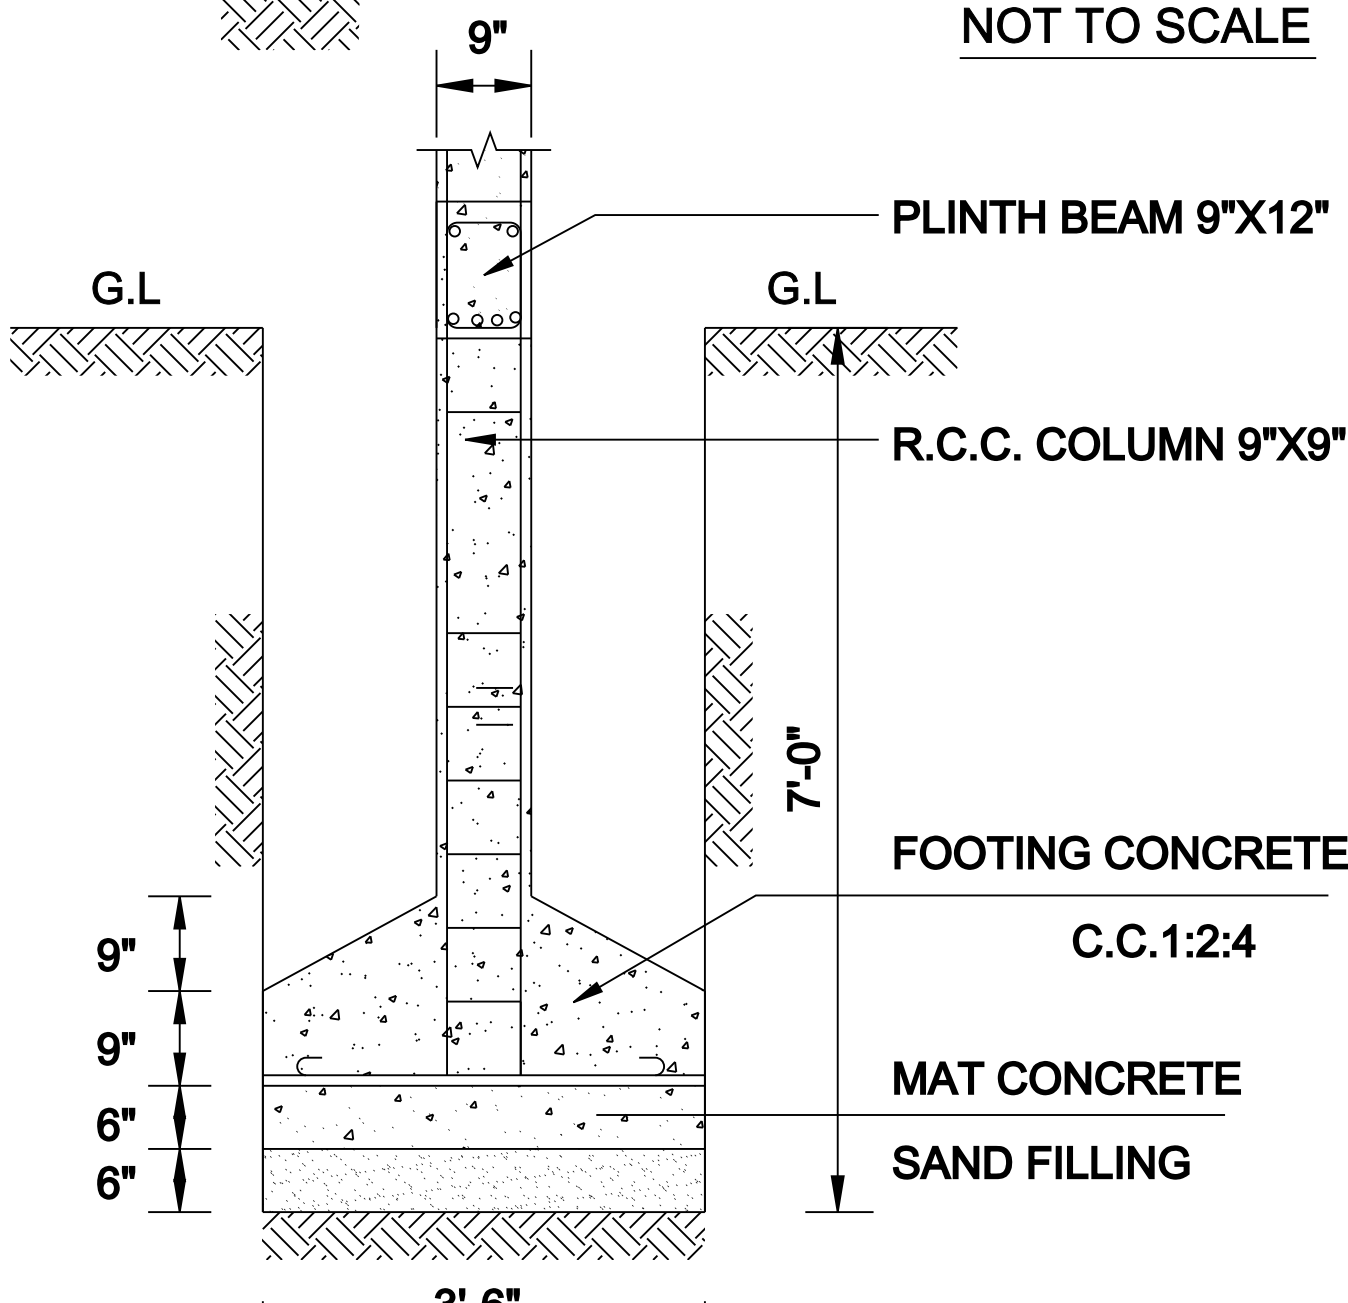


FOUNDATION DETAILS
NOT TO SCALE

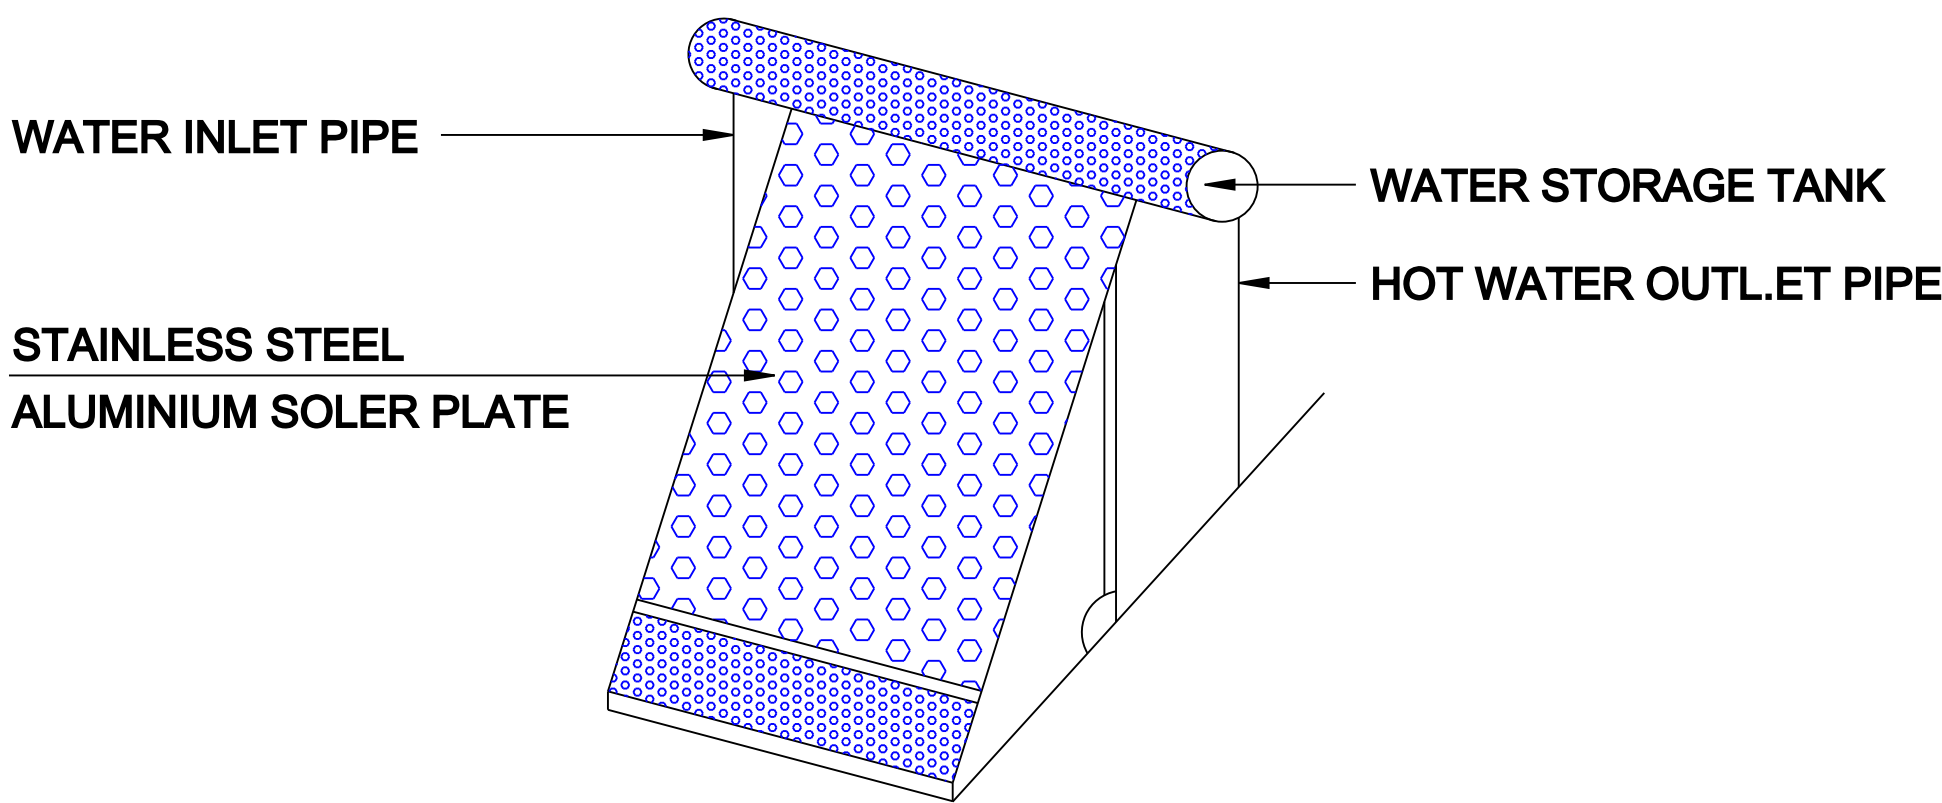


SOLAR WATER HEETER (DOMESTIC MODEL)
CAPACITY 100. TO 100000.Ltrs / DAY
TEMP- 90° C
SOLAR WATER HEETER PLAN
NOT TO SCALE

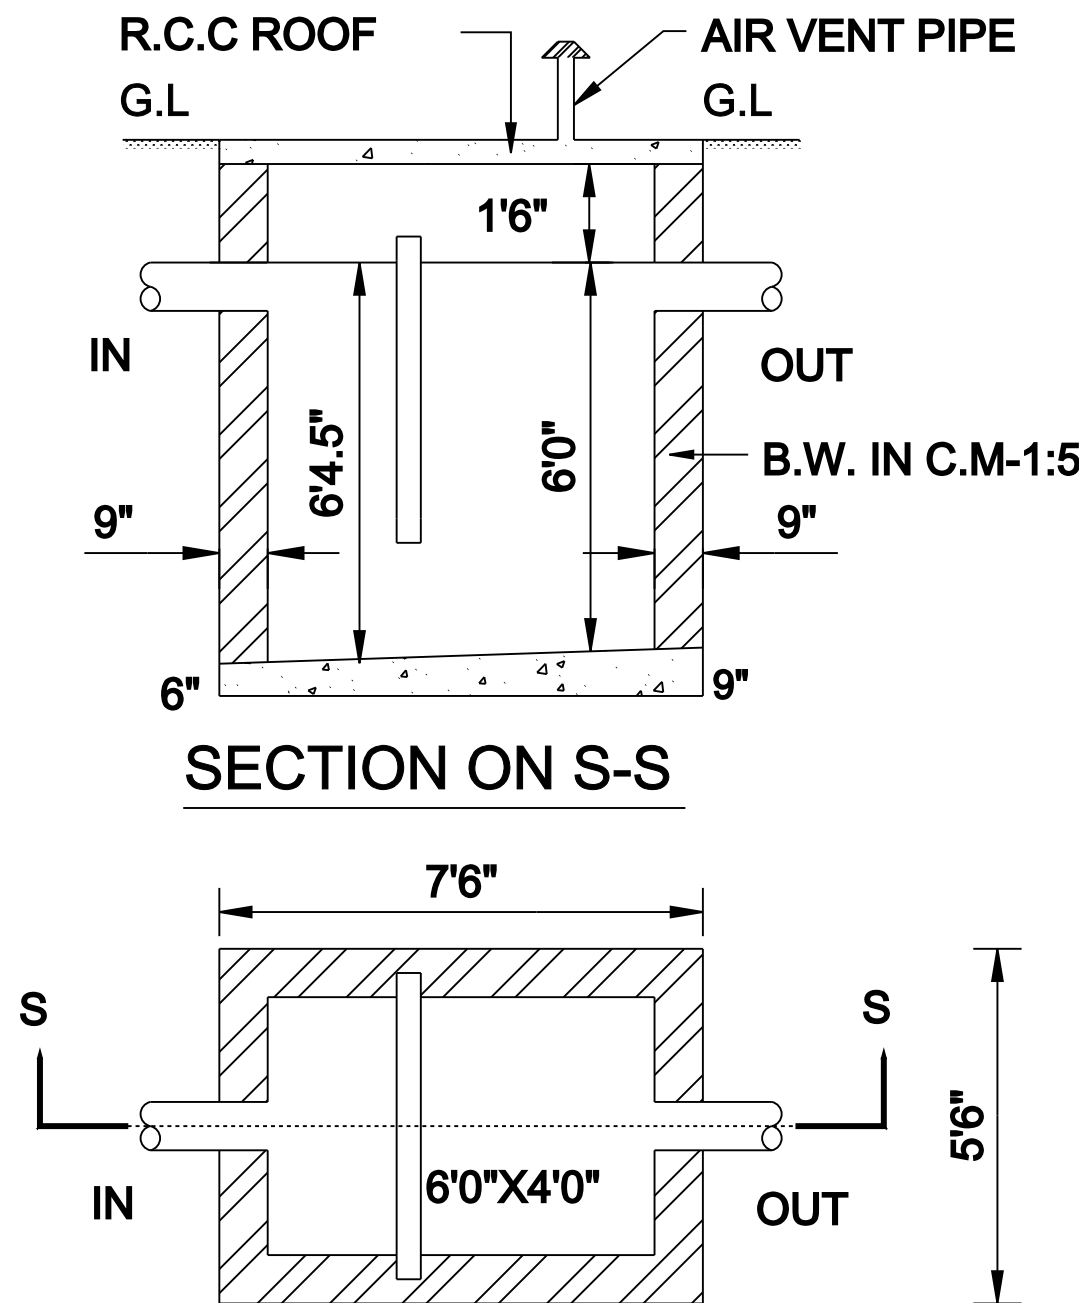

SECTION ON S-S
PLAN
SEPTIC TANK
NOT TO SCALE

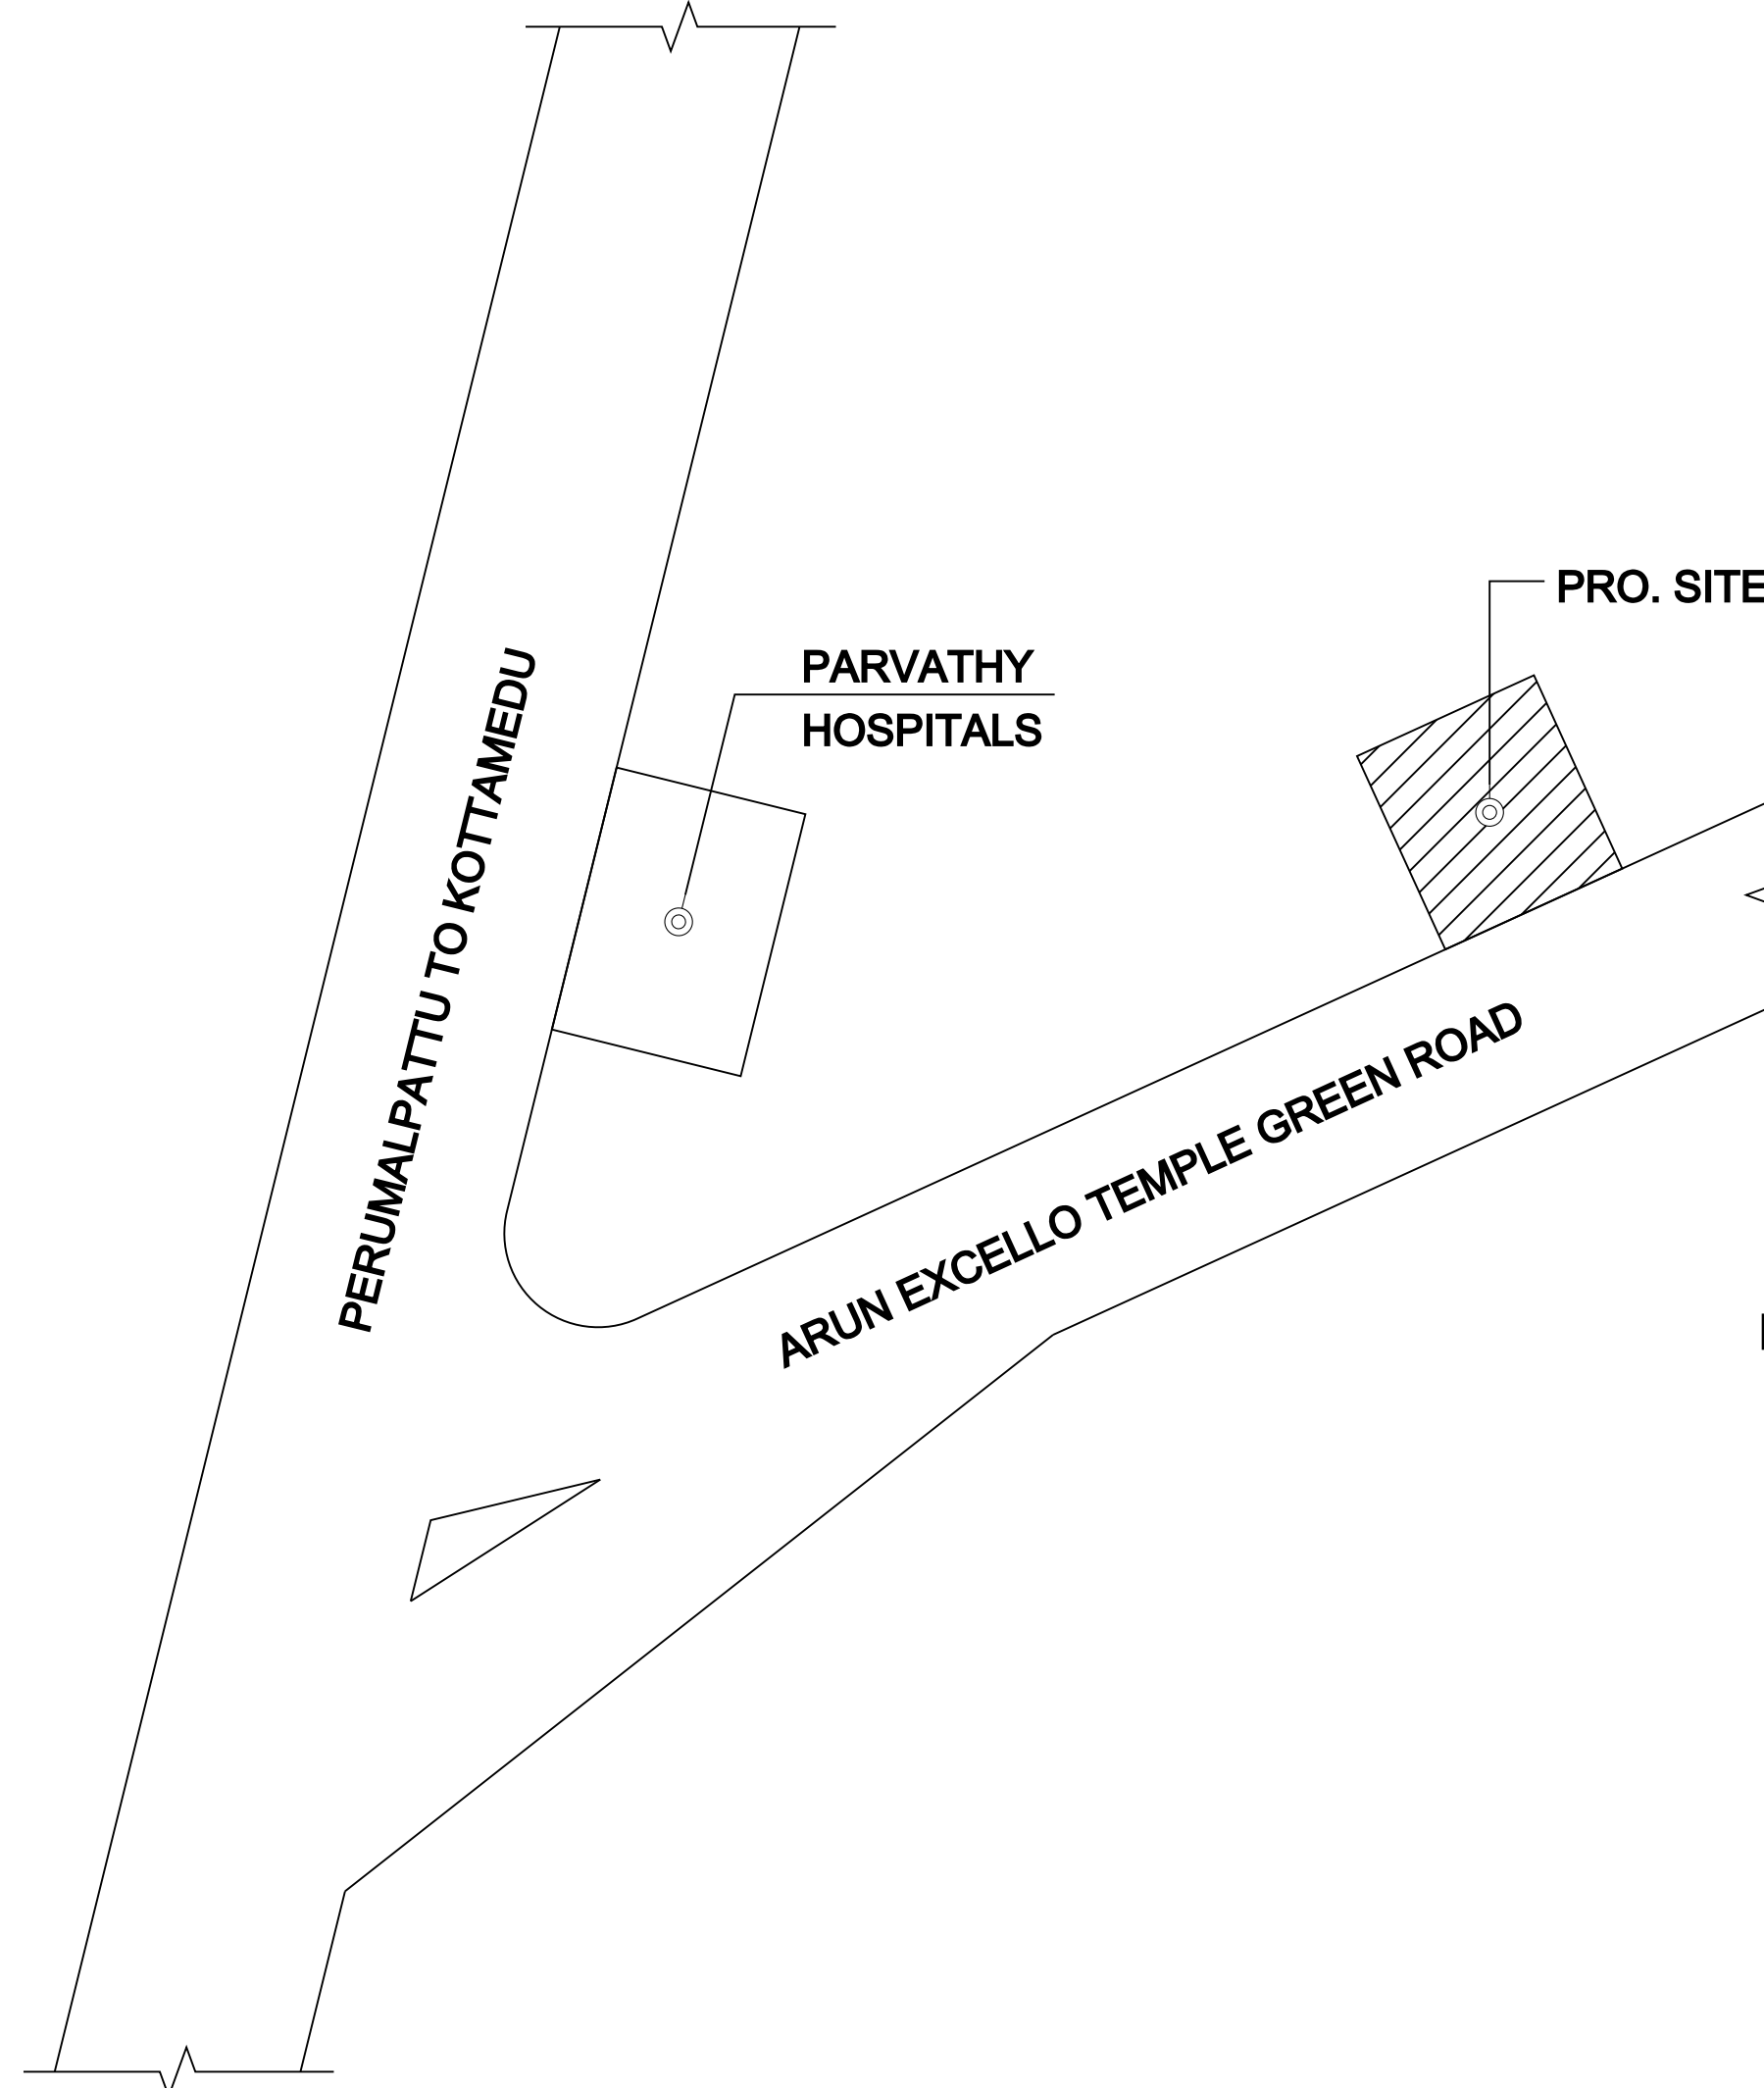

KEY PLAN

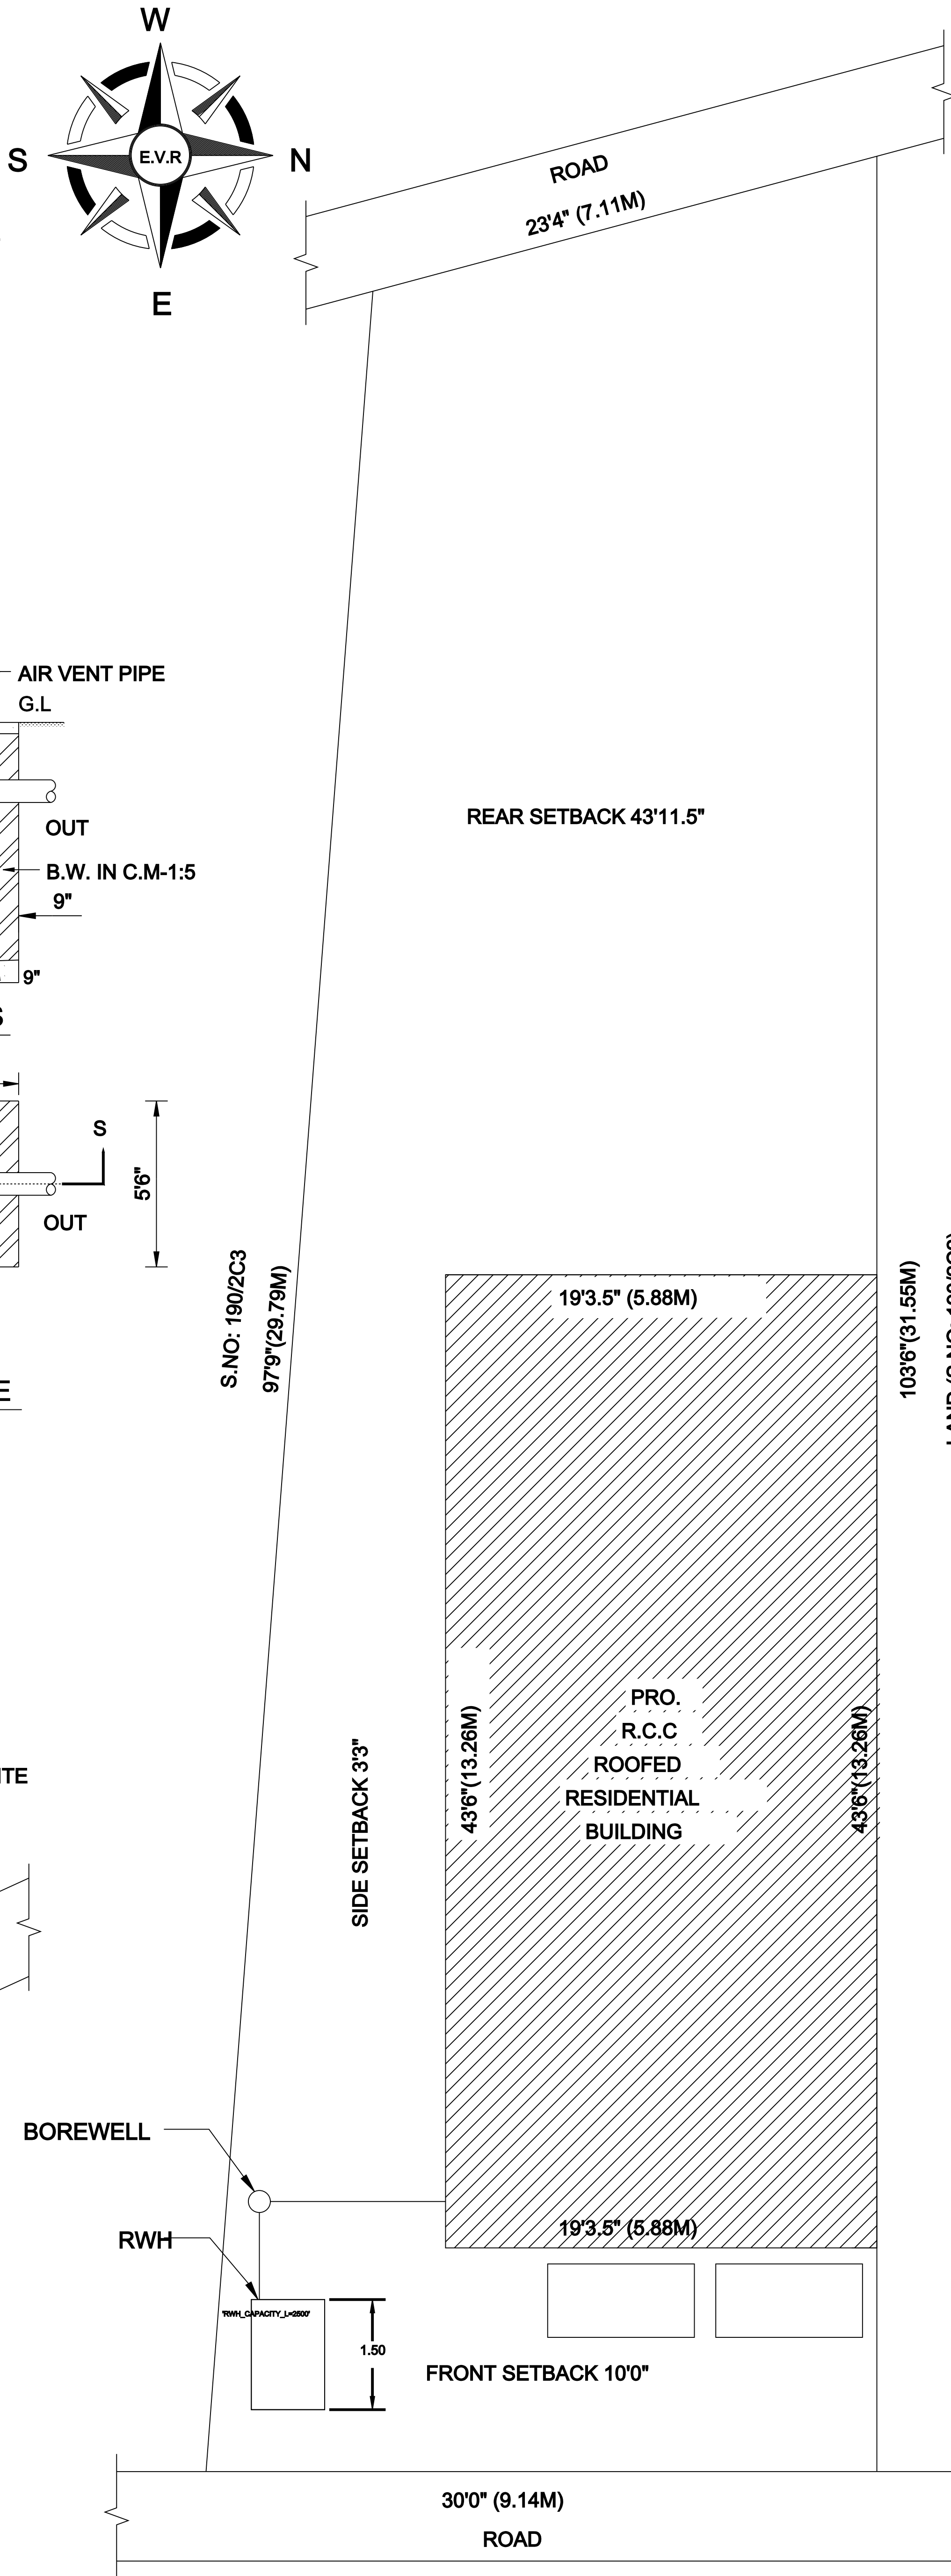

SITE PLAN

JOINERY DETAILS:		
ROLLING SHUTTER	RS	7'0"X7'0"
DOOR	D1	2'6"X7'0"
VENTILATOR	V	3'0"X2'0"

AREA PARTICULARS:	
PLOT AREA - 2128.00 SQ.FT (197.76SQ.M)	
G.F AREA - 839.55 SQ.FT (78.02 SQ.M)	
F.F AREA - 482.23 SQ.FT (44.82 SQ.M)	
TOTAL AREA - 1321.78 SQ.FT (122.84 SQ.M)	
OPEN AREA - 1626.20 SQ.FT (151.13 SQ.M)	
COMPOUND WALL - 16.25M+48.08M = 64.33M	

LEGEND:	
GRAND TOTAL = 124.65 Sq.m	
FLOOR SPACE INDEX = 0.63	
PLOT COVERAGE = 39.45%	

NOTE:	
PLOT BOUNDARY	
PRO. RCC ROOFED BUILDING	
EXISTING ROAD	

OWNER SIGNATURE:

ENGINEER SIGN:

Er. E. VENKATESAN, D.C.E.
E.V.R. CONSTRUCTION
Licensed Building Surveyor
No. 1/2, Madam Street, Ganapathi Complex
KANCHIPURAM - 1. Cell: 9443484050