

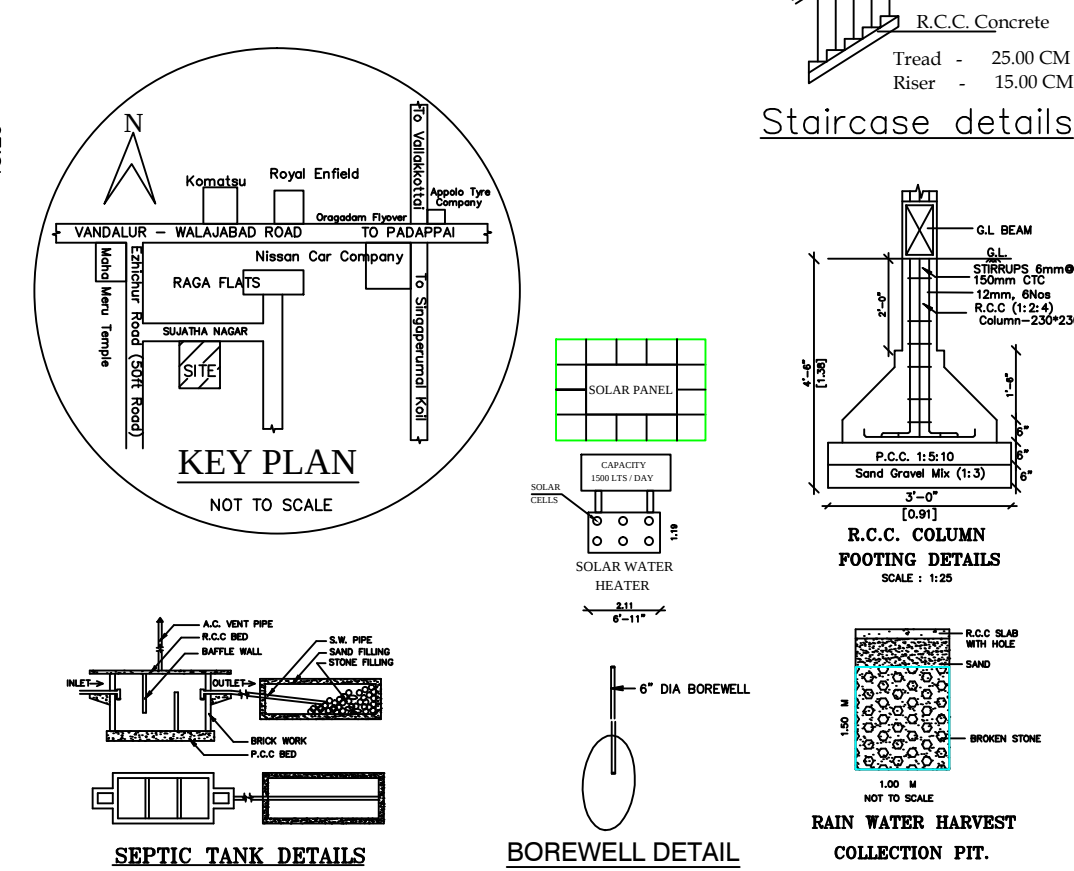
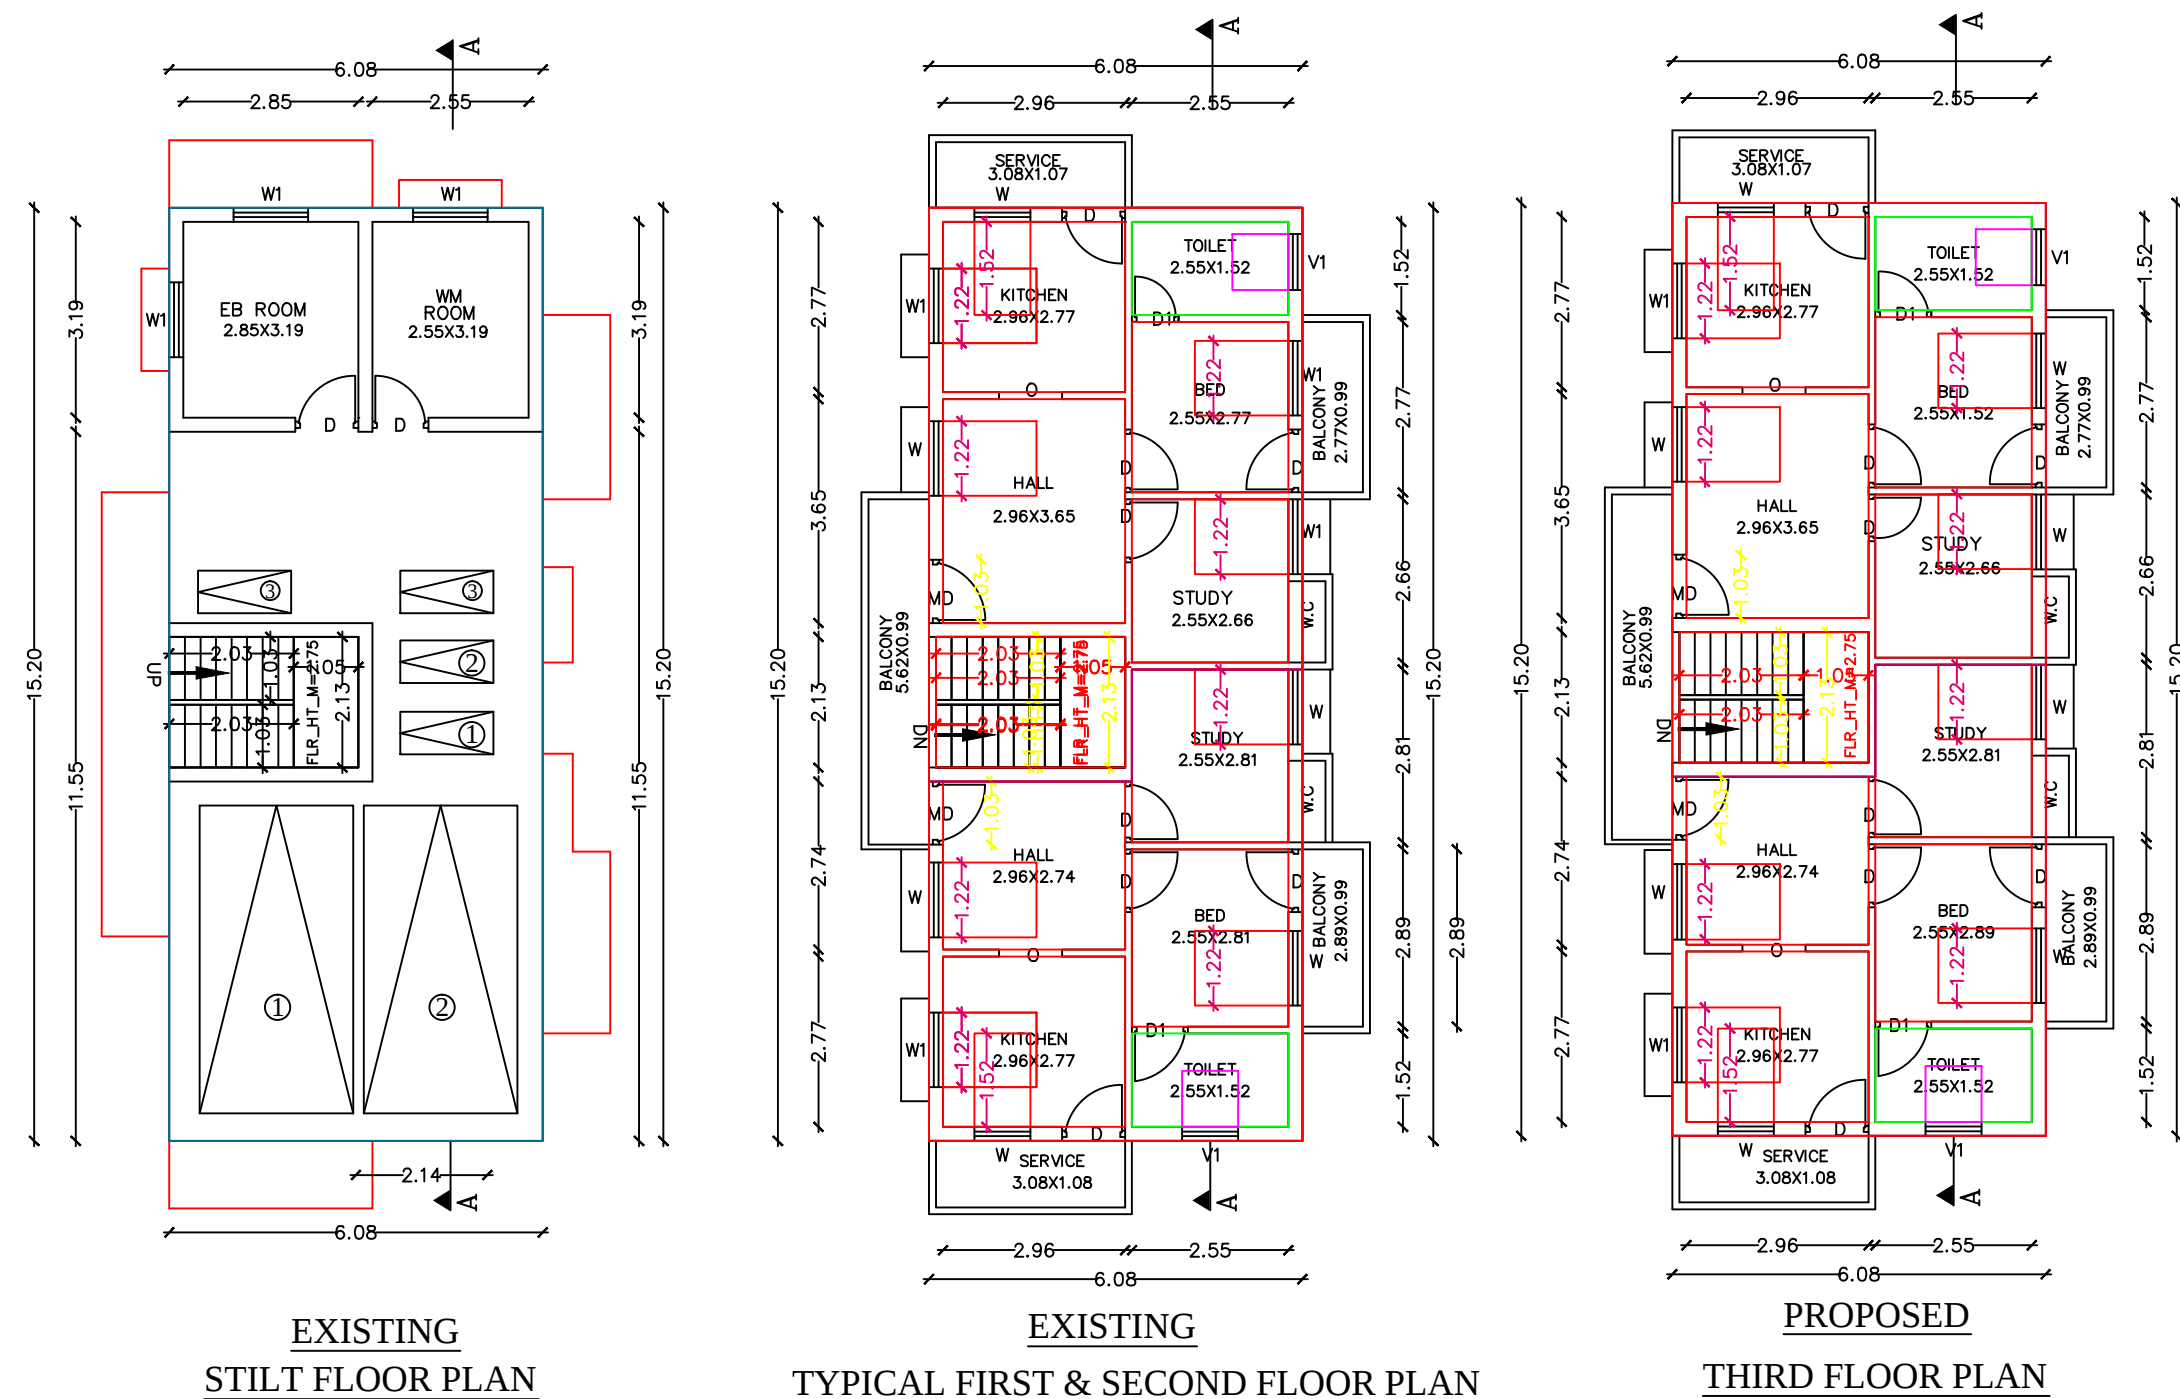


PLAN SHOWING THE PROPOSED THIRD FLOOR CONSTRUCTION IN THE EXISTING BUILDING IN OLD S.NO: 646/2A,
NEW S.NO: 646/6, PLOT NO: 16 AT SUJATHA NAGAR, PANRUTTY - B VILLAGE & PANCHAYAT, SRIPERUMBUDHUR
UNION AND TALUK, KANCHEEPURAM DISTRICT.

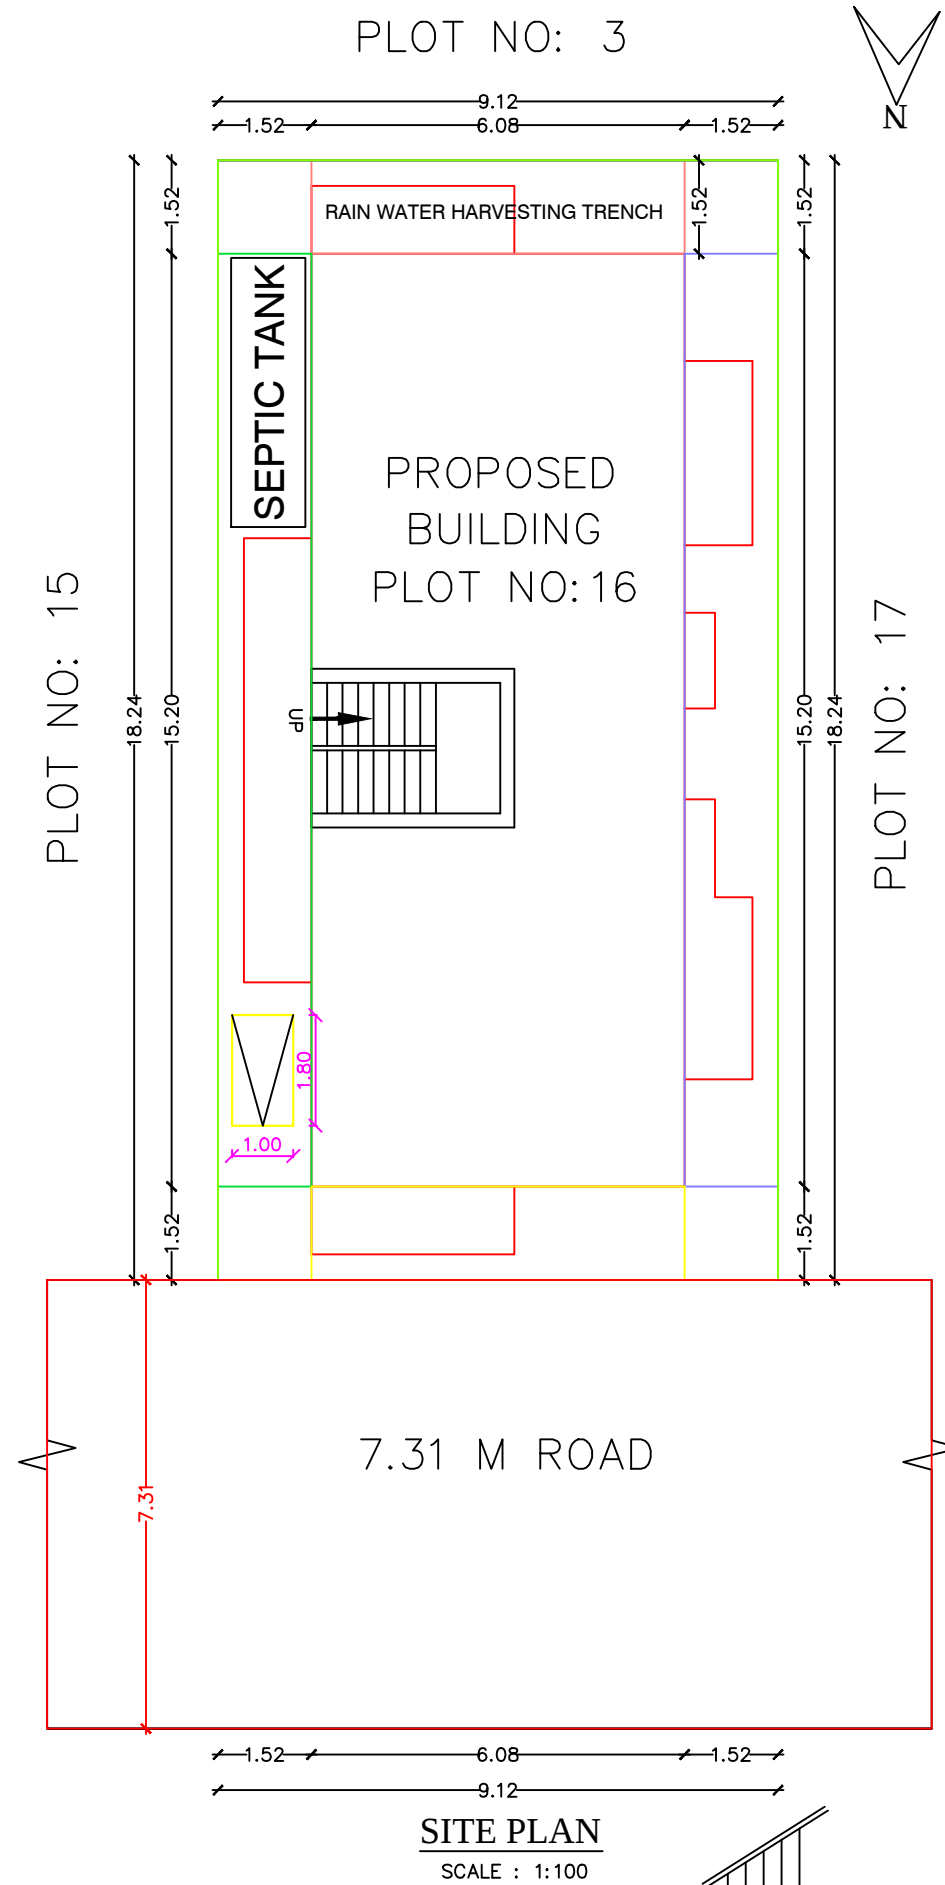

APPROVAL AUTHOR

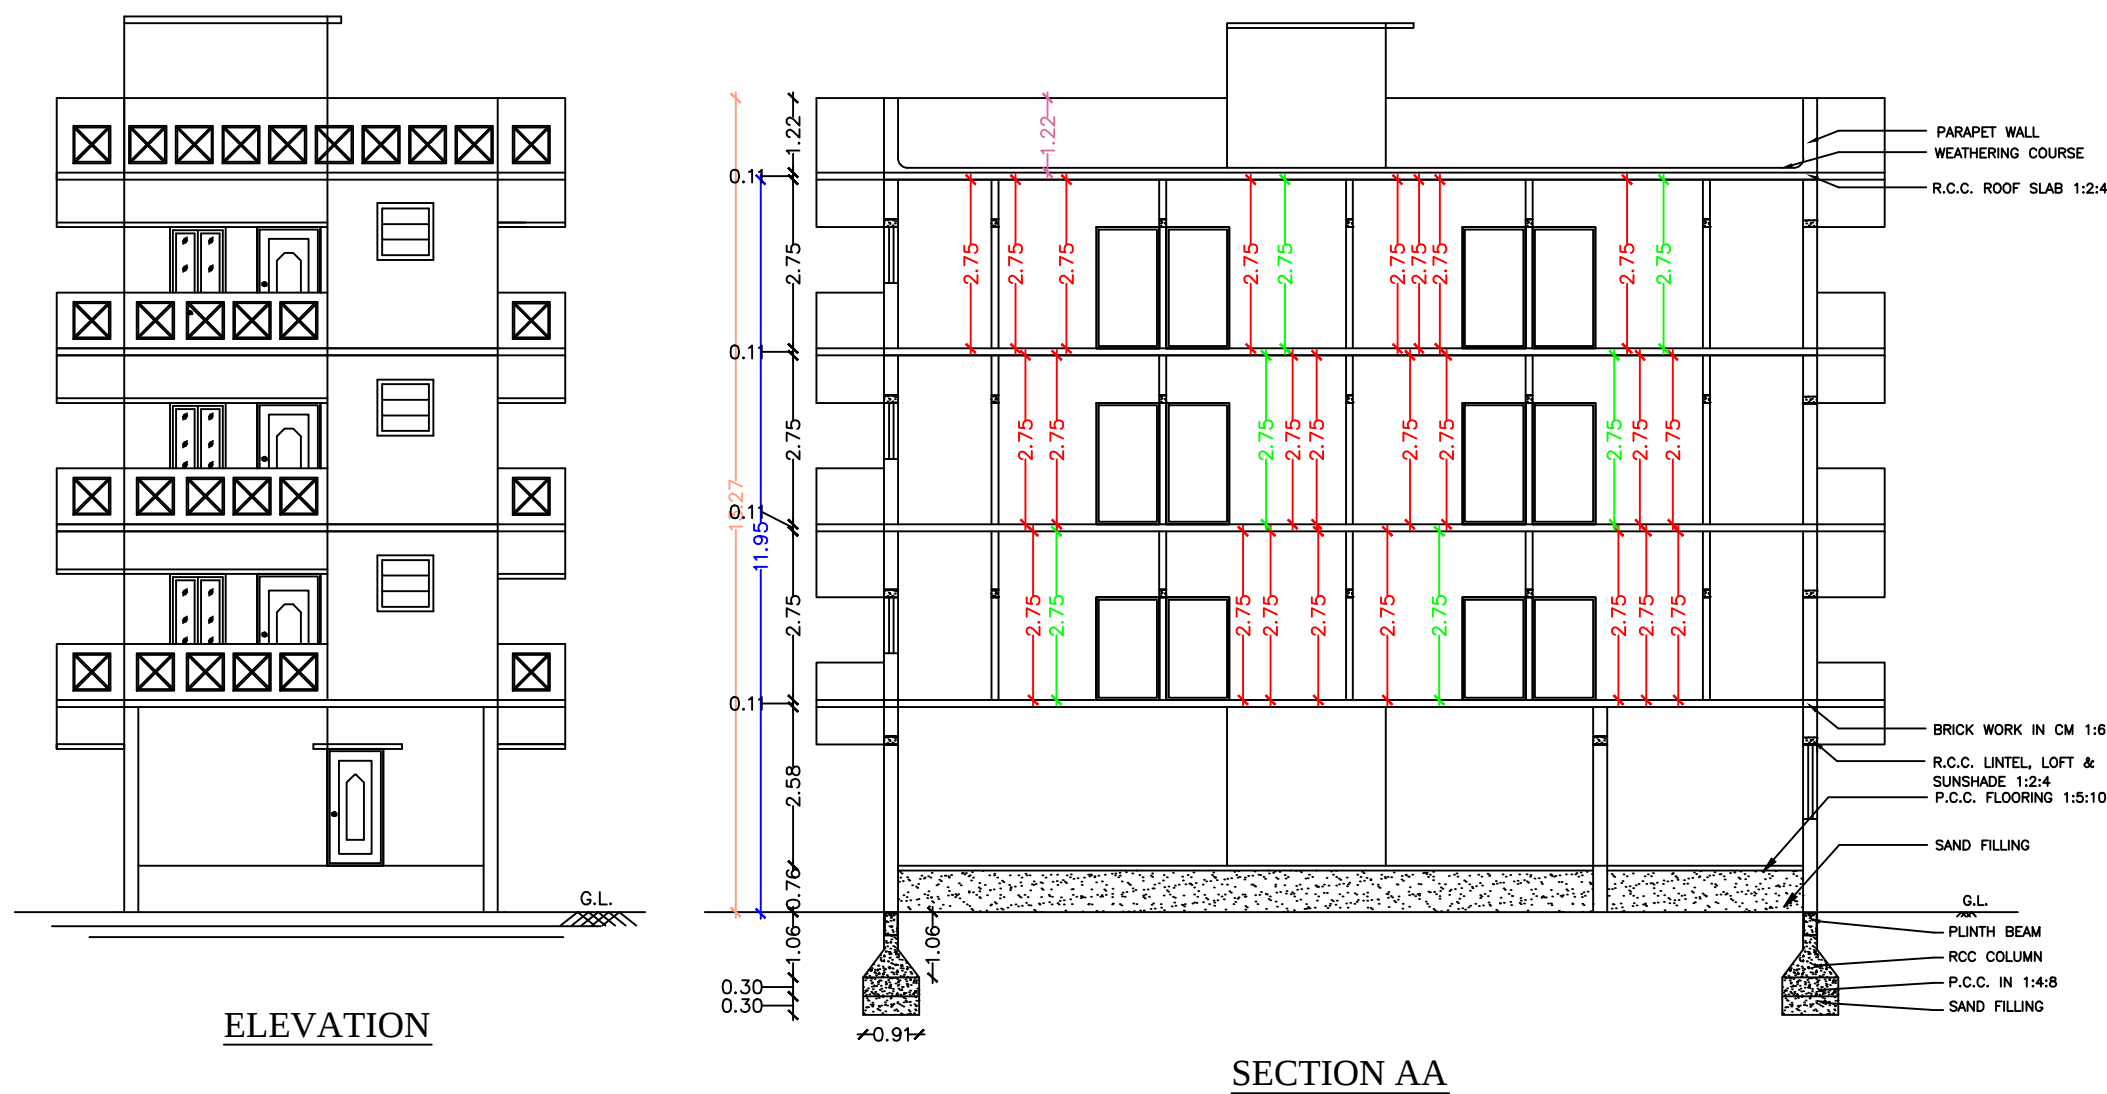

DTCP APPROVED LAYOUT : CR / DTCPM 84 - 47 / LP - 38
EARLIER APPROVAL NO: R.NO: 30/2013 DATED: 15/10/2013
OF PANRUTTY PANCHAYAT

SCHEDULE OF JOINERY		
TYPE	DESCRIPTION	SIZE
MD	MAIN DOOR	1.06 x 2.13
D	DOOR	1.03 x 2.13
D1	DOOR	0.76 x 1.98
O	OPEN	1.03 x 2.13
W	WINDOW	0.91 x 1.37
W1	WINDOW	1.22 x 1.37
V1	VENTILATOR	0.61 x 0.61

COLOUR INDEX	
1. OWNERS BOUNDARY SHOWN IN	☐
2. PROPOSED SHOWN IN	☐
3. ROAD SHOWN IN	☐
4. EXISTING SHOWN IN	☐

AREA STATEMENT	FSI	NON.FSI	SQ.M	SQ.FT
PLOT AREA			167.23	1800.00
EXT. STILT FLOOR AREA		92.42	92.42	994.43
EXT. FIRST FLOOR AREA	92.42	21.01	113.43	1221.00
EXT. SECOND FLOOR AREA	92.42	21.01	113.43	1221.00
PRO. THIRD FLOOR AREA	92.42	21.01	113.43	1221.00
TOTAL AREA	277.26	63.03	340.29	3663.00
F.S.I	1.66			
AREA OF OPEN SPACE			74.81	805.57

PLOT COVERAGE : 67.86%

1. ALL DIMENSIONS ARE IN METER

SCALE: 1" = 8'-0" (1:100)

OWNER'S SIGNATURE

[Signature]

Mrs. A. GEETHA

ENGINEER

REF: 12622024

U. Jayamurthy
Er. M. JAYAMURTHY, B.E., Civil
Licensed Surveyor, Gr-II,
Sri Elakshmi Housing
62 B/6, Nadu Gujili Street,
Trichy-620 008.
Mob: 90 80 80 30 31