
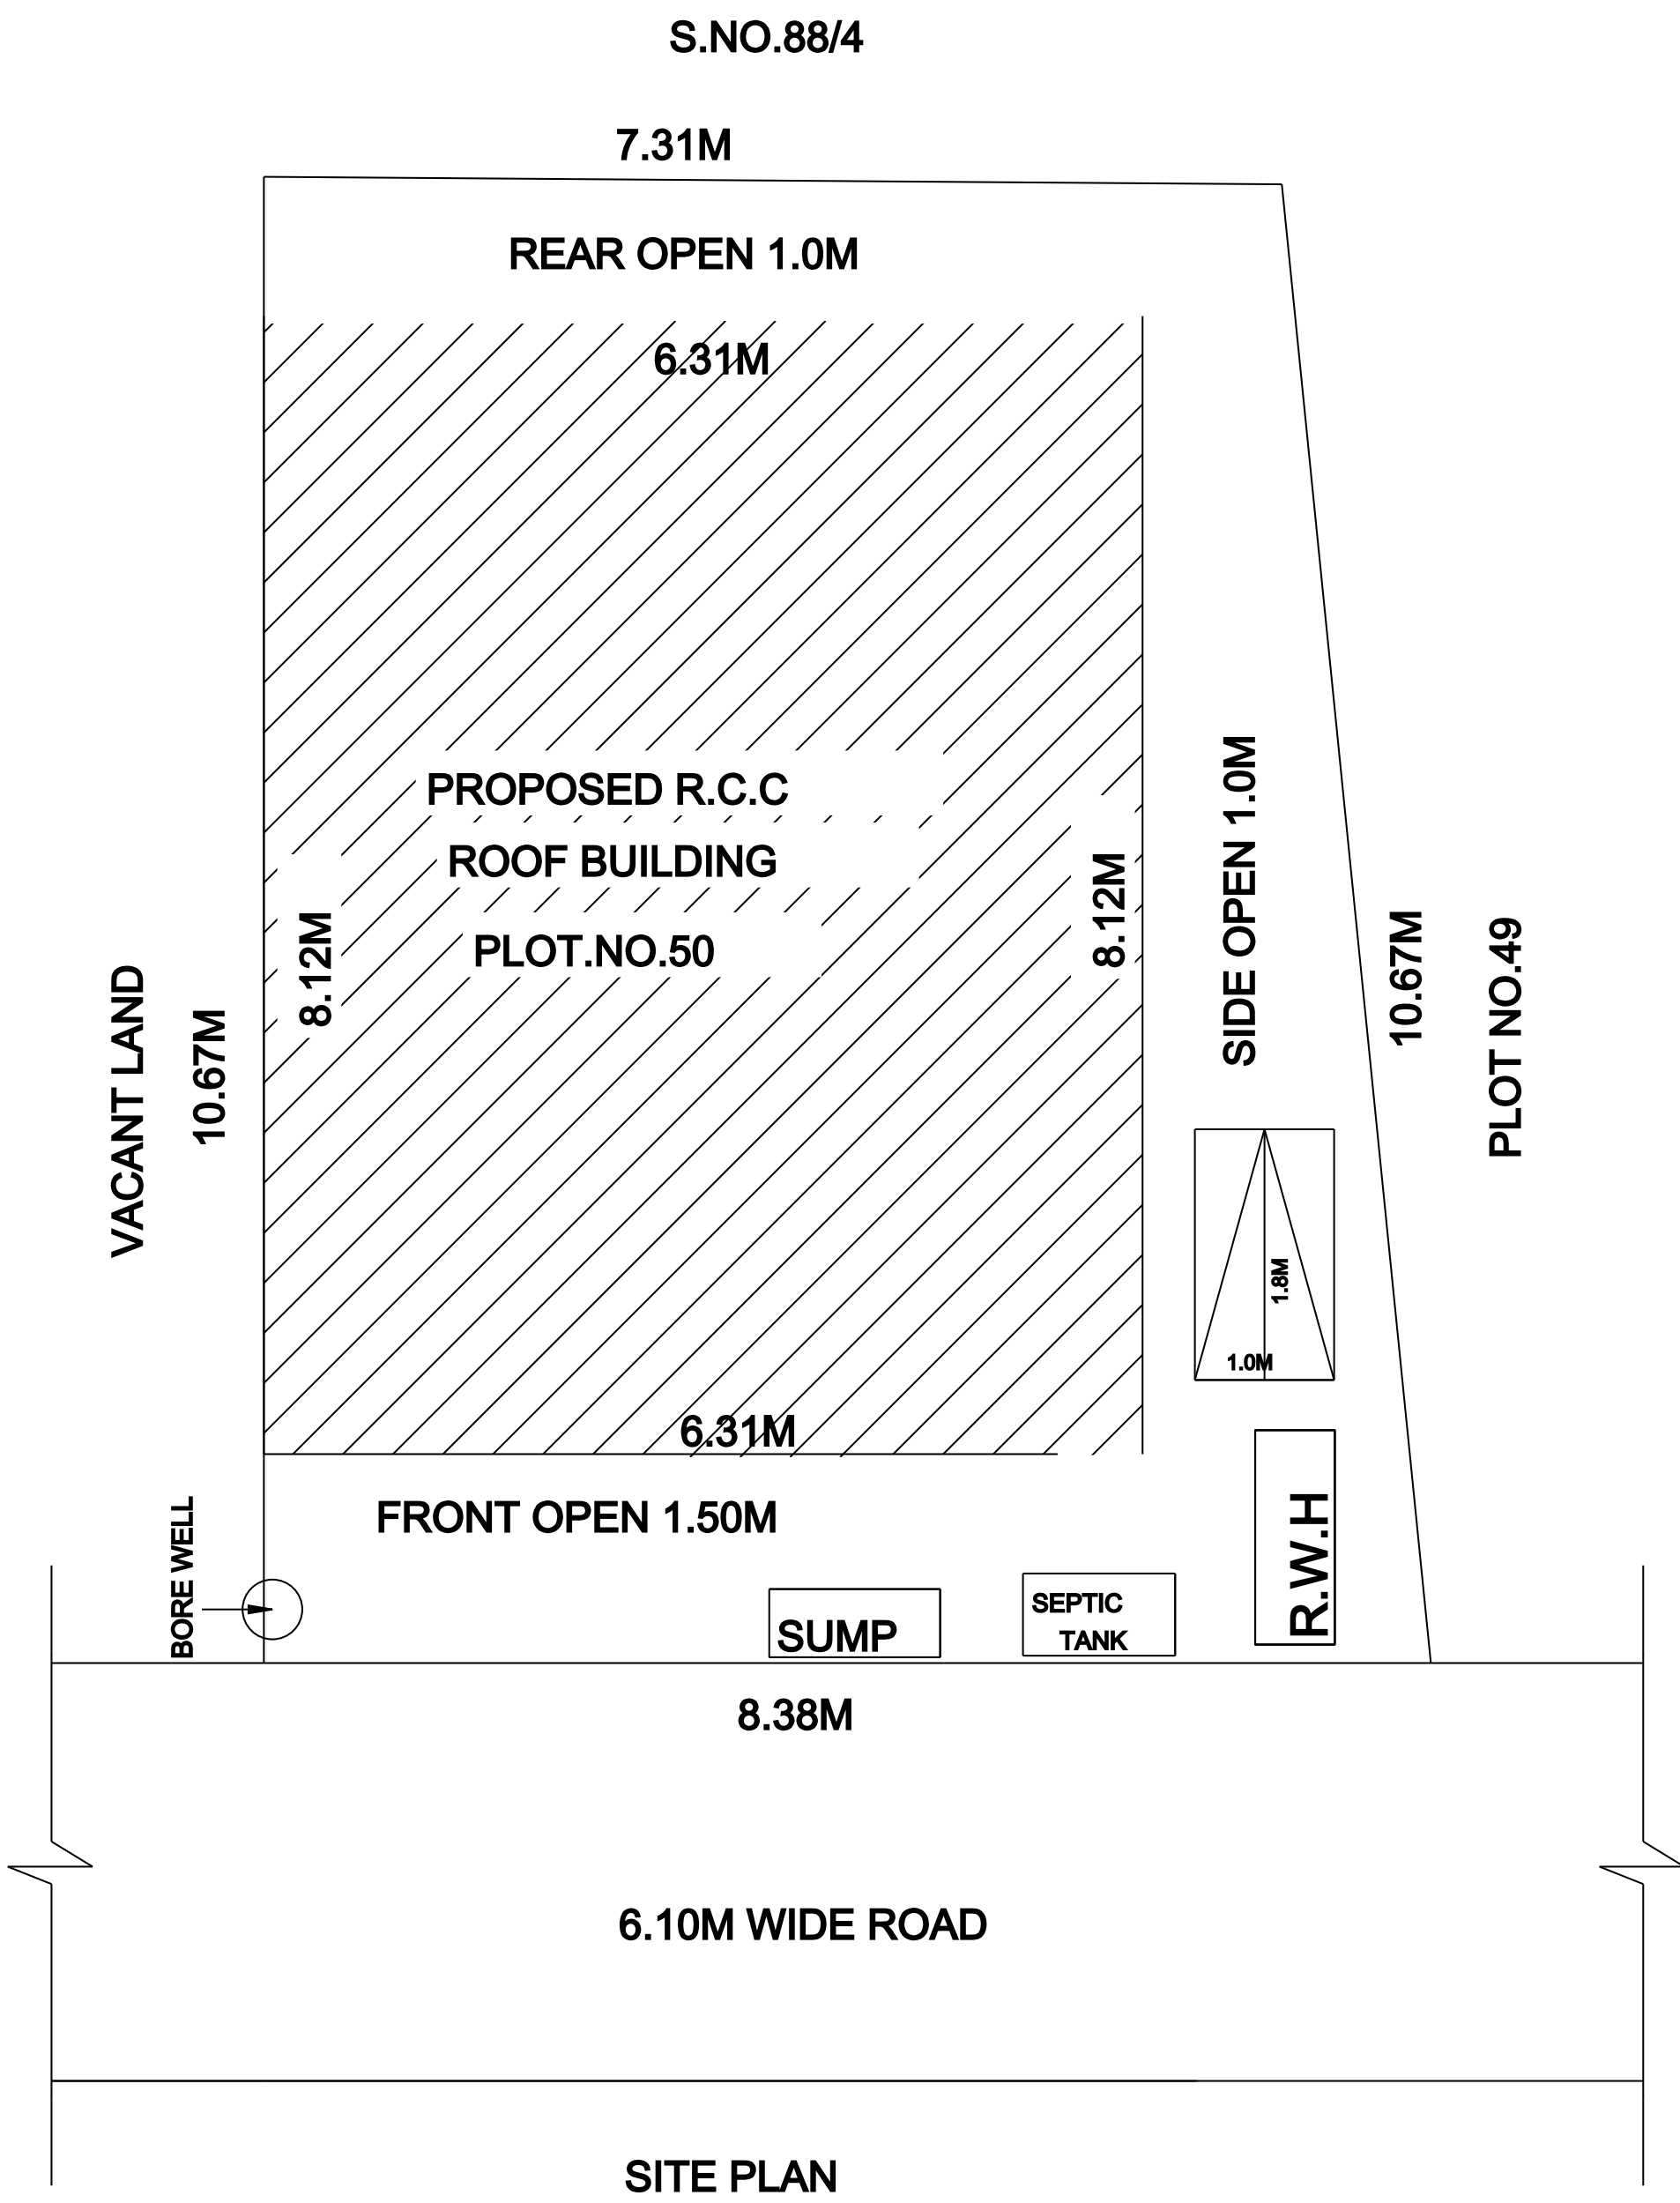
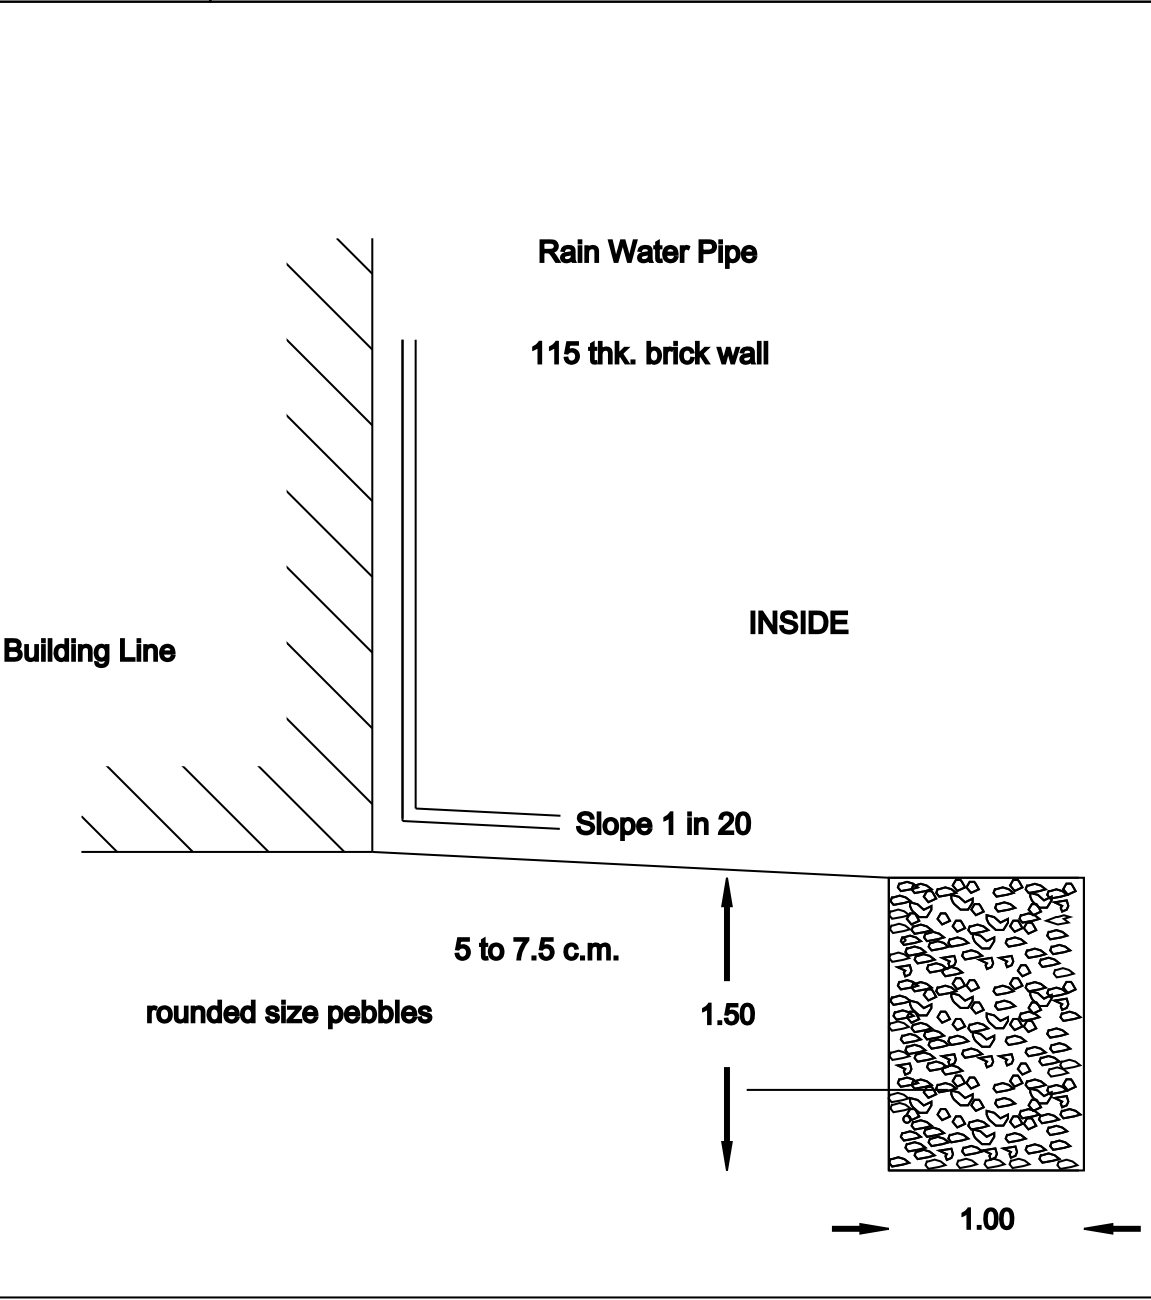
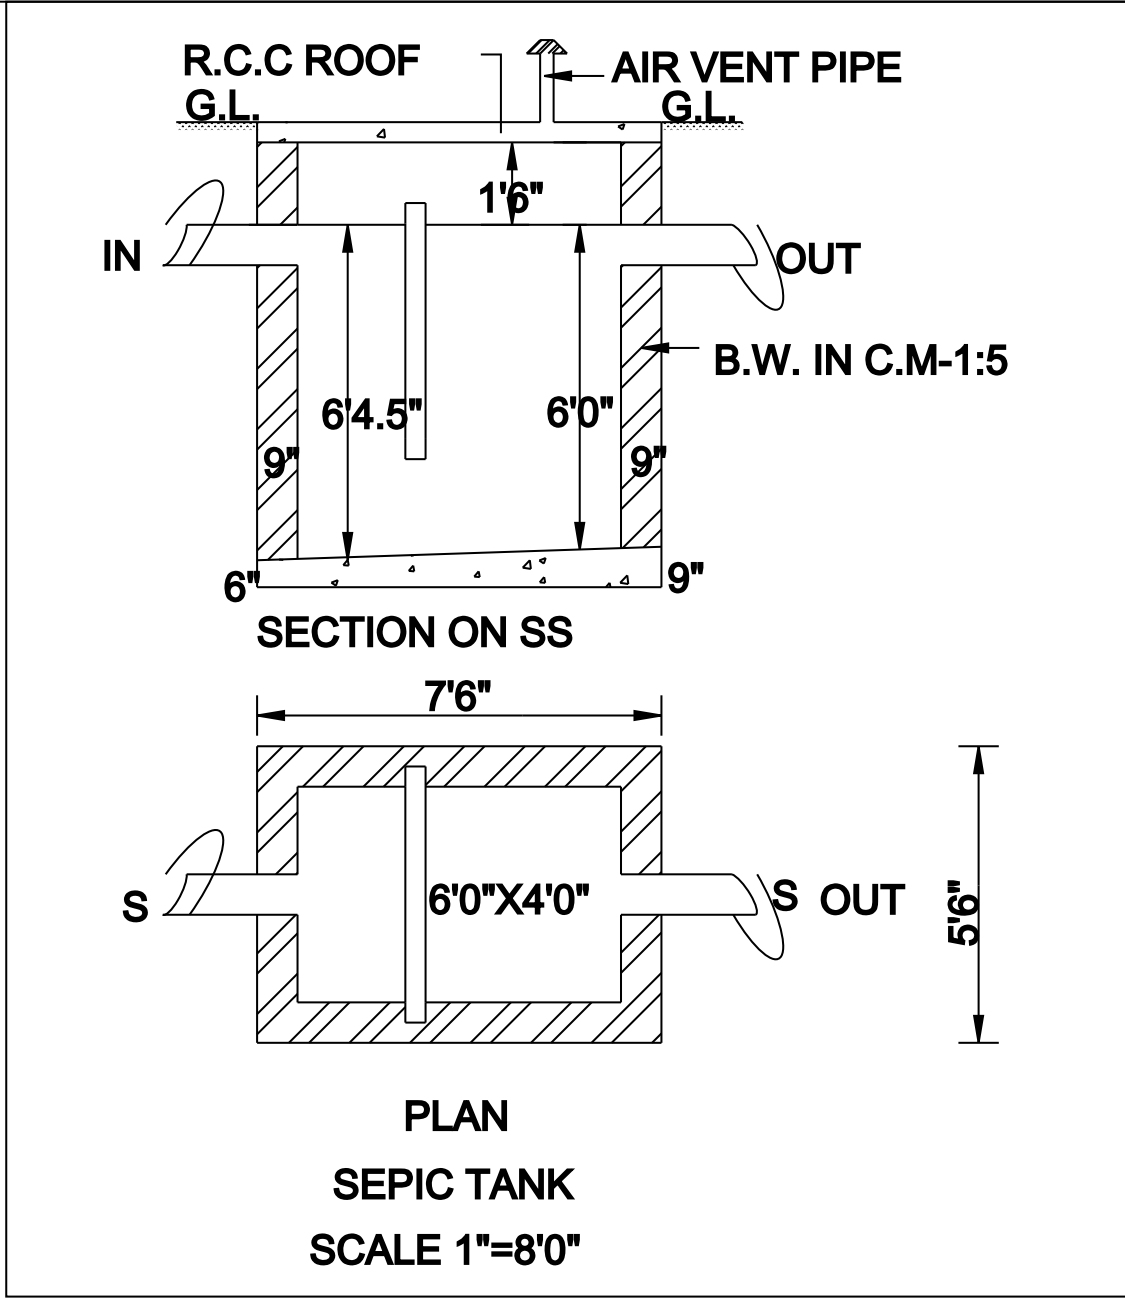
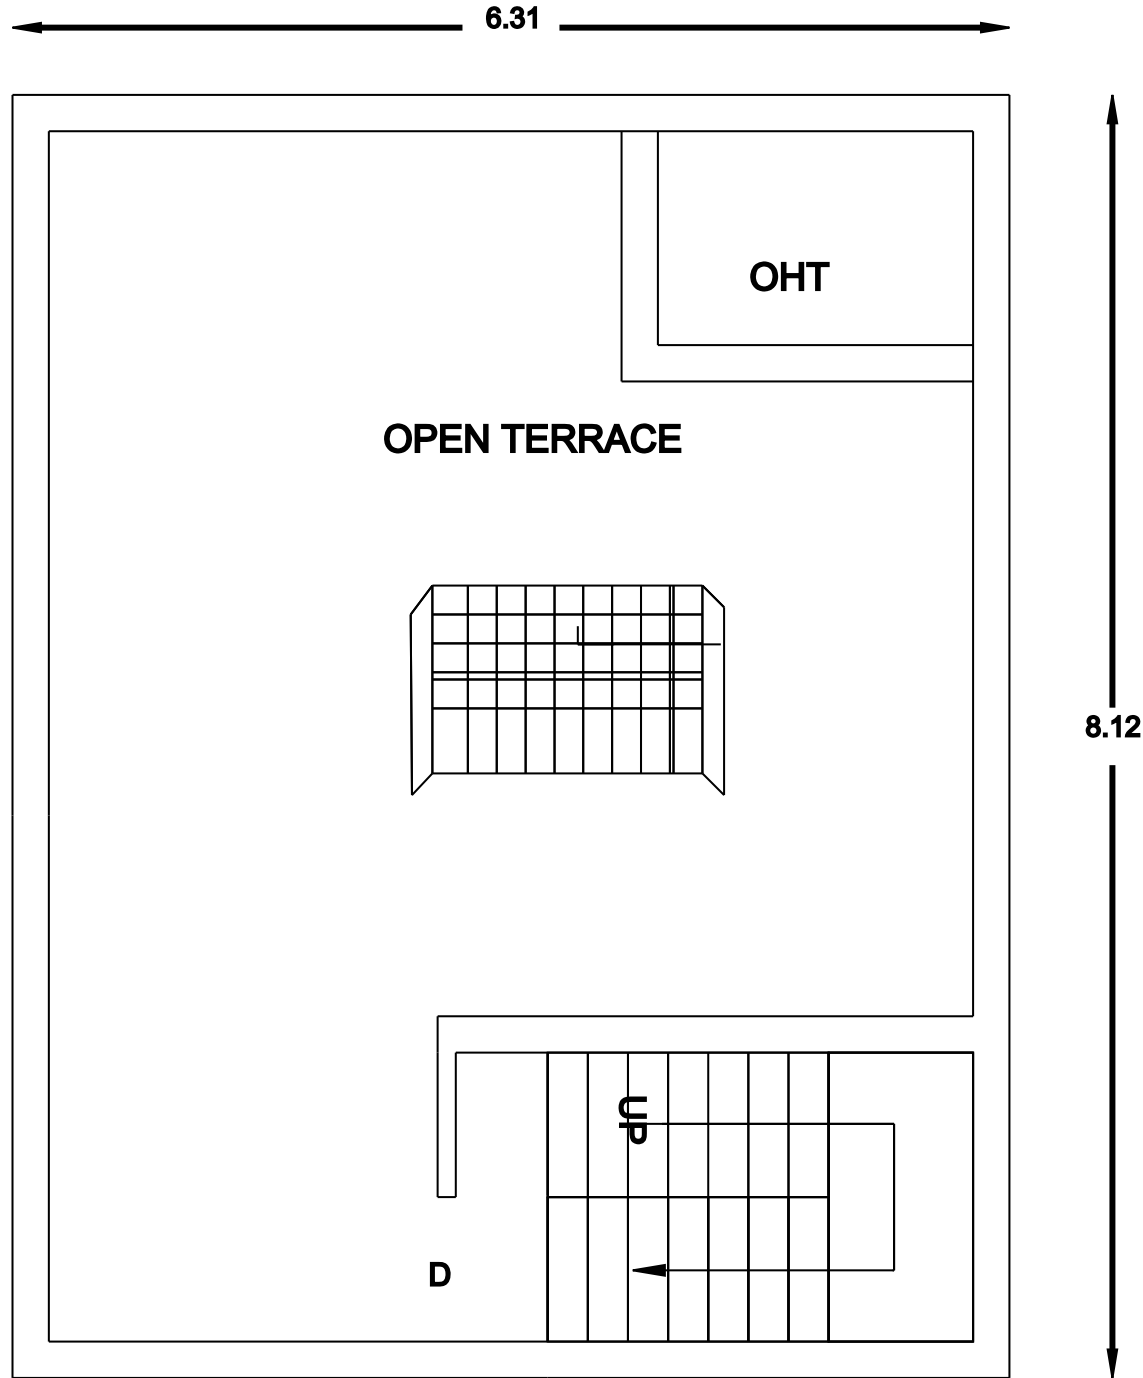
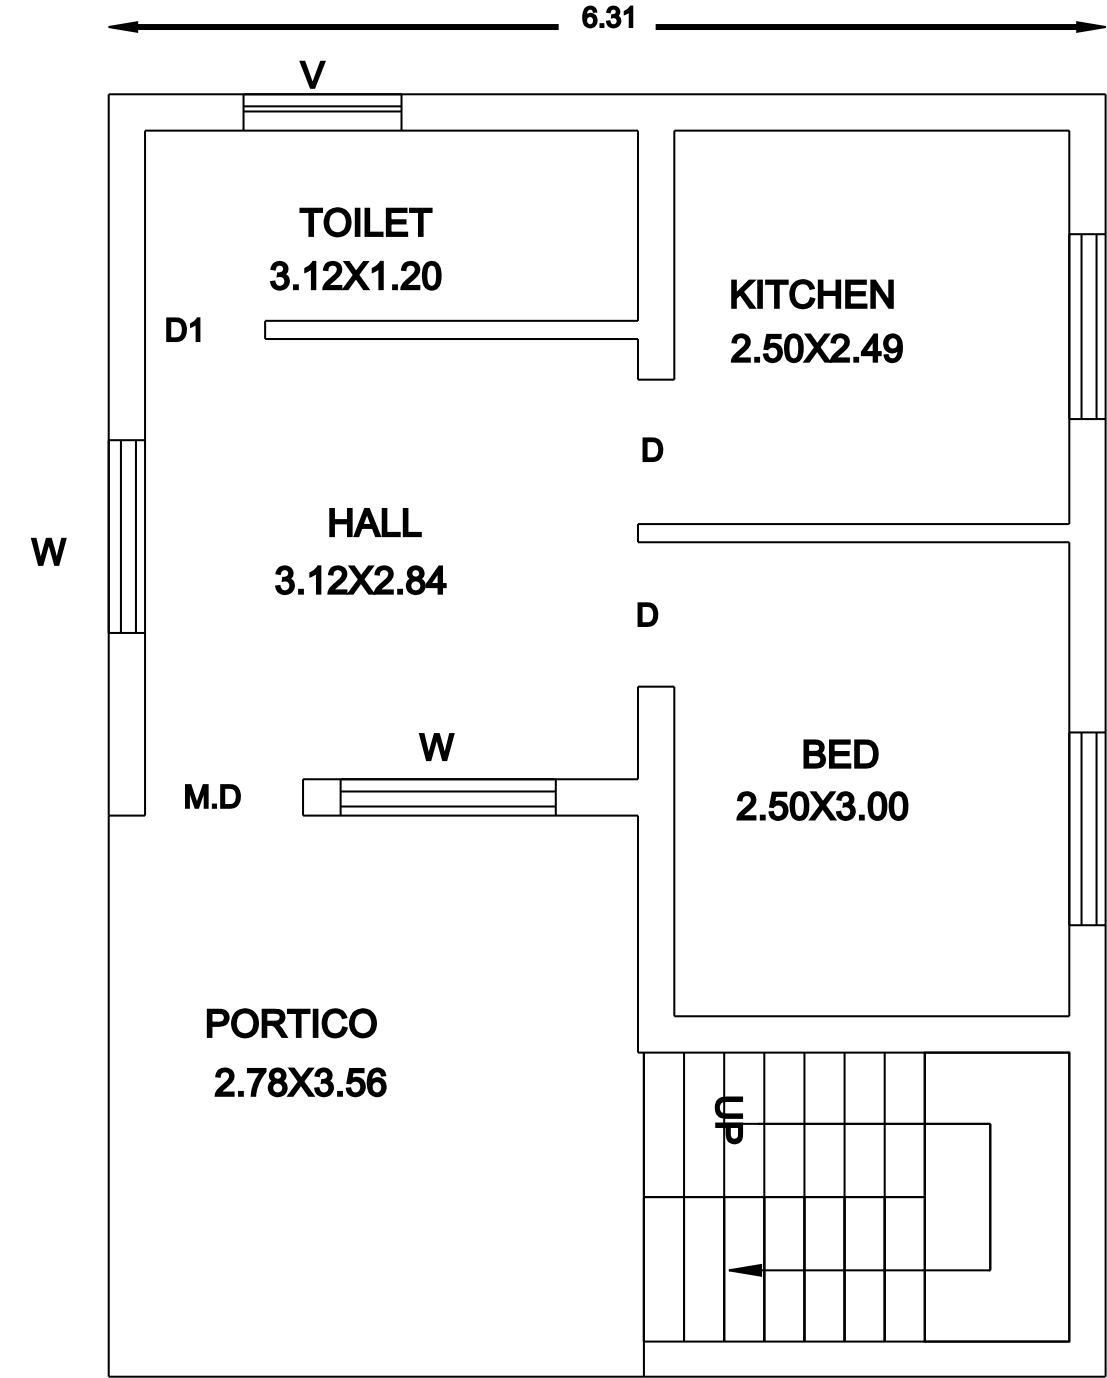
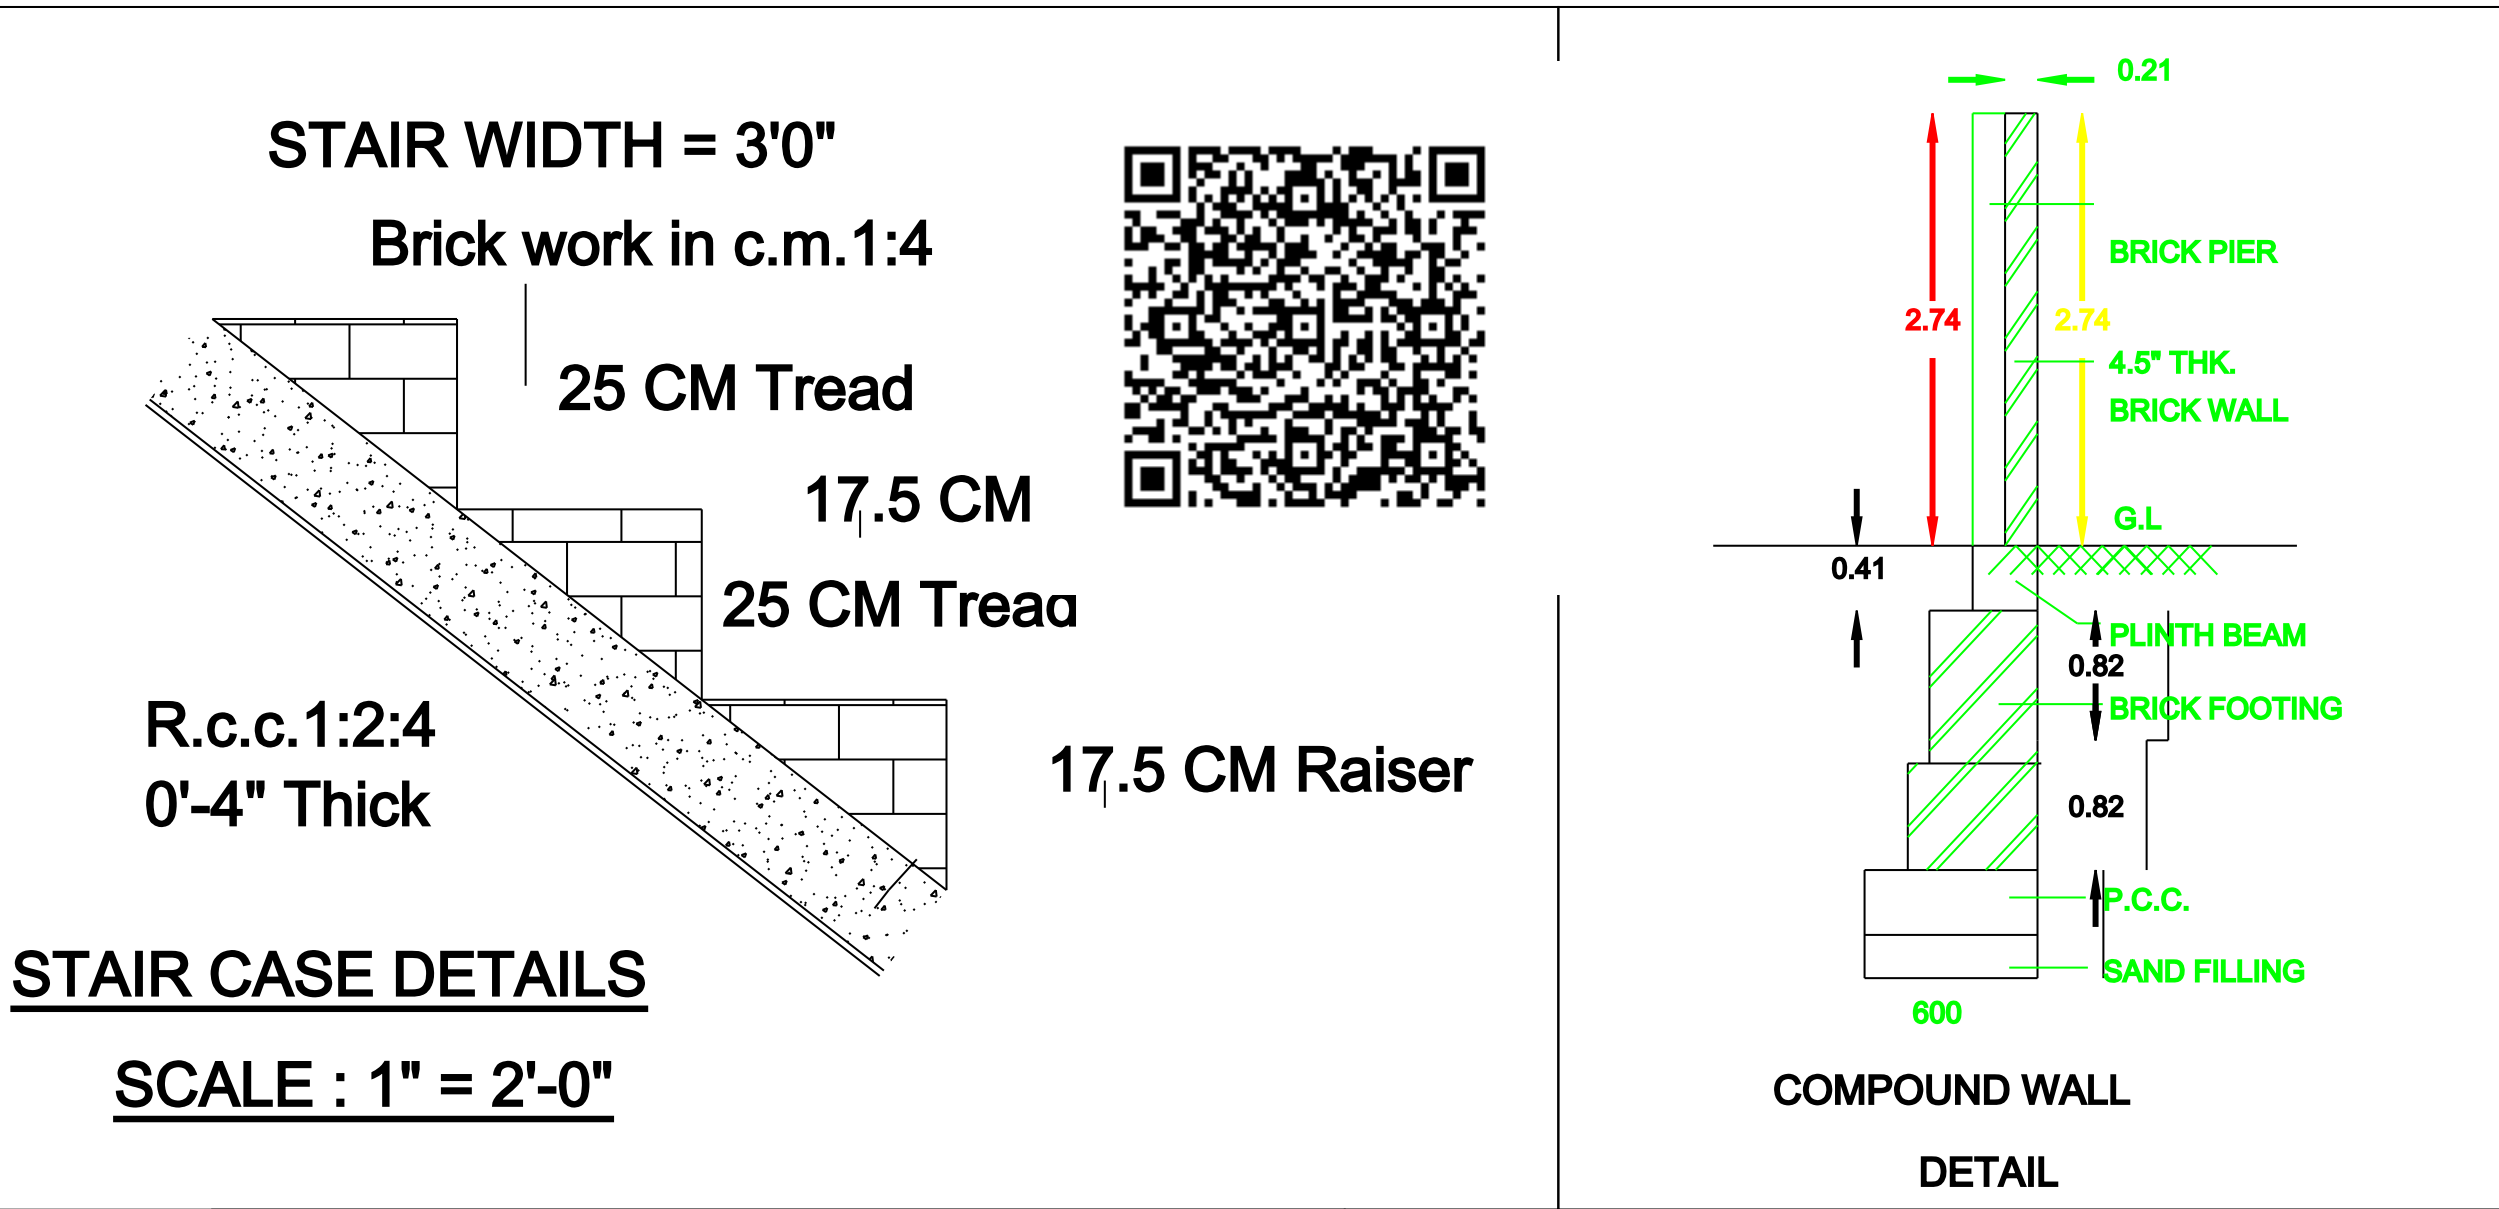
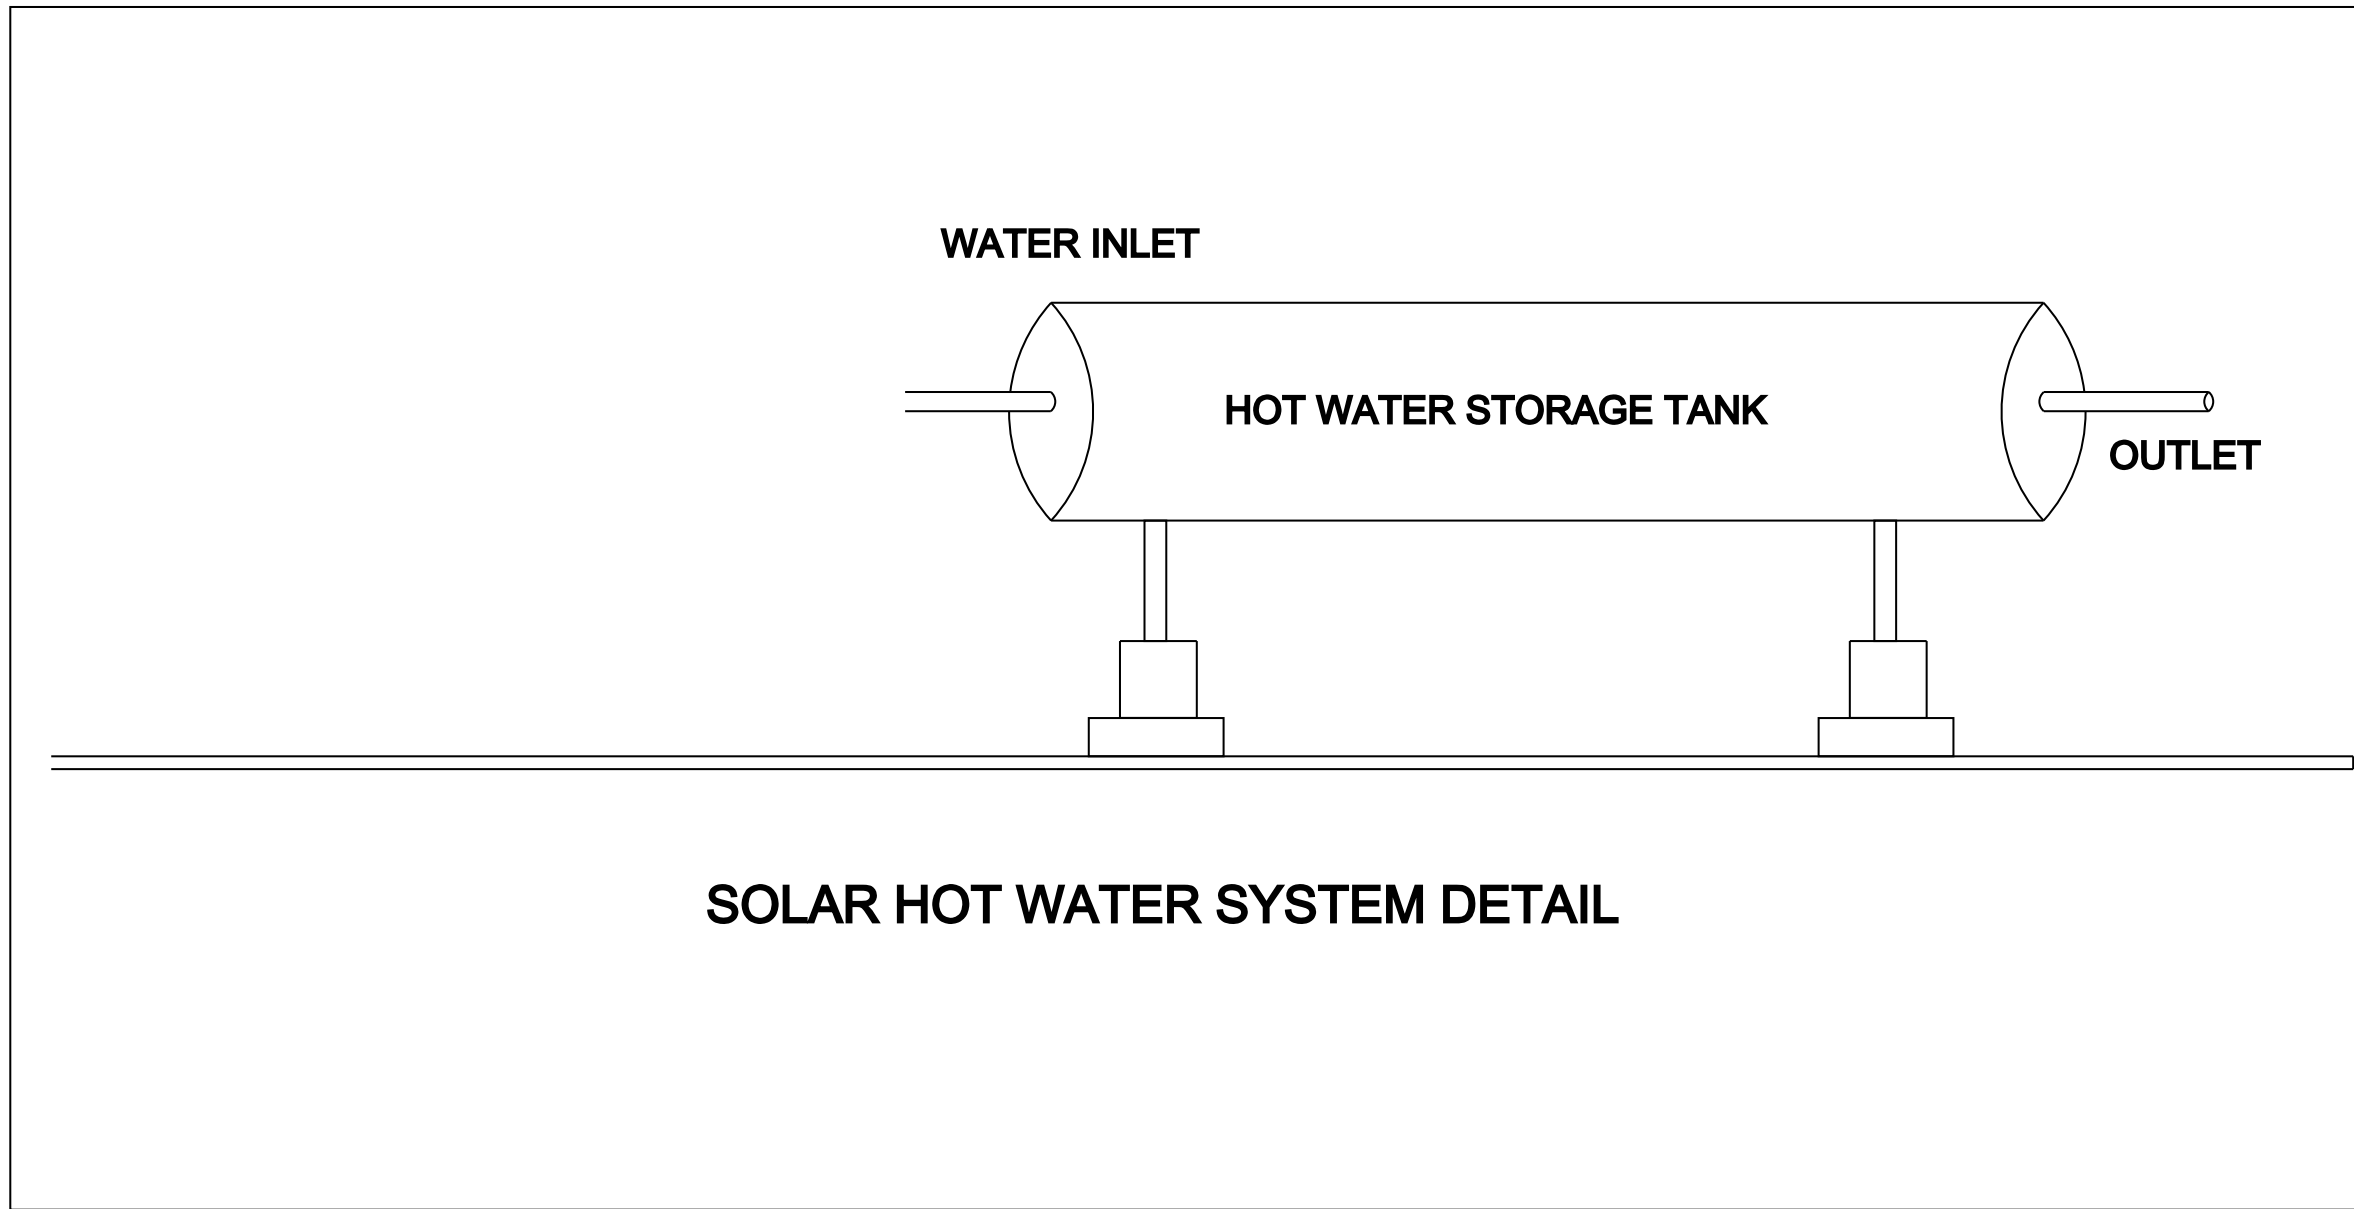
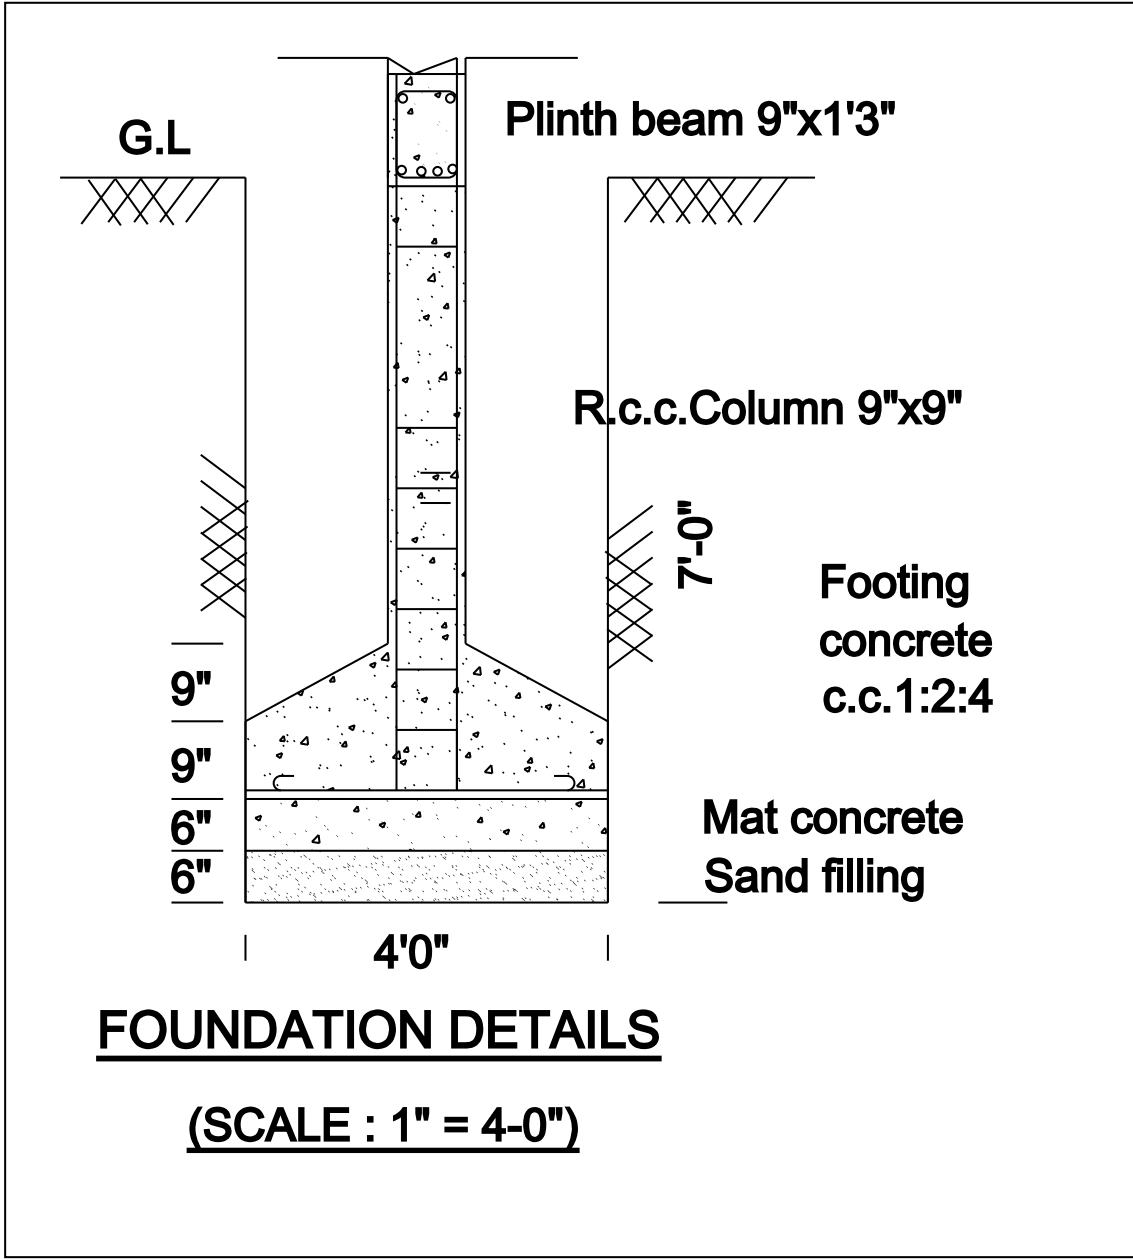
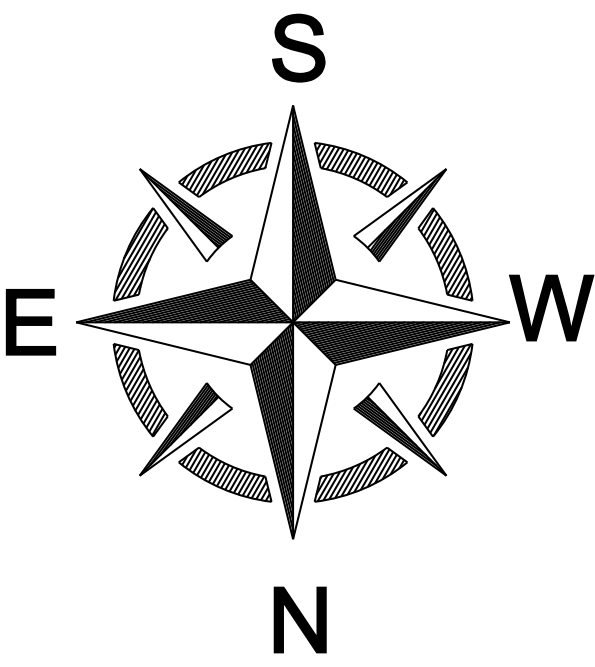
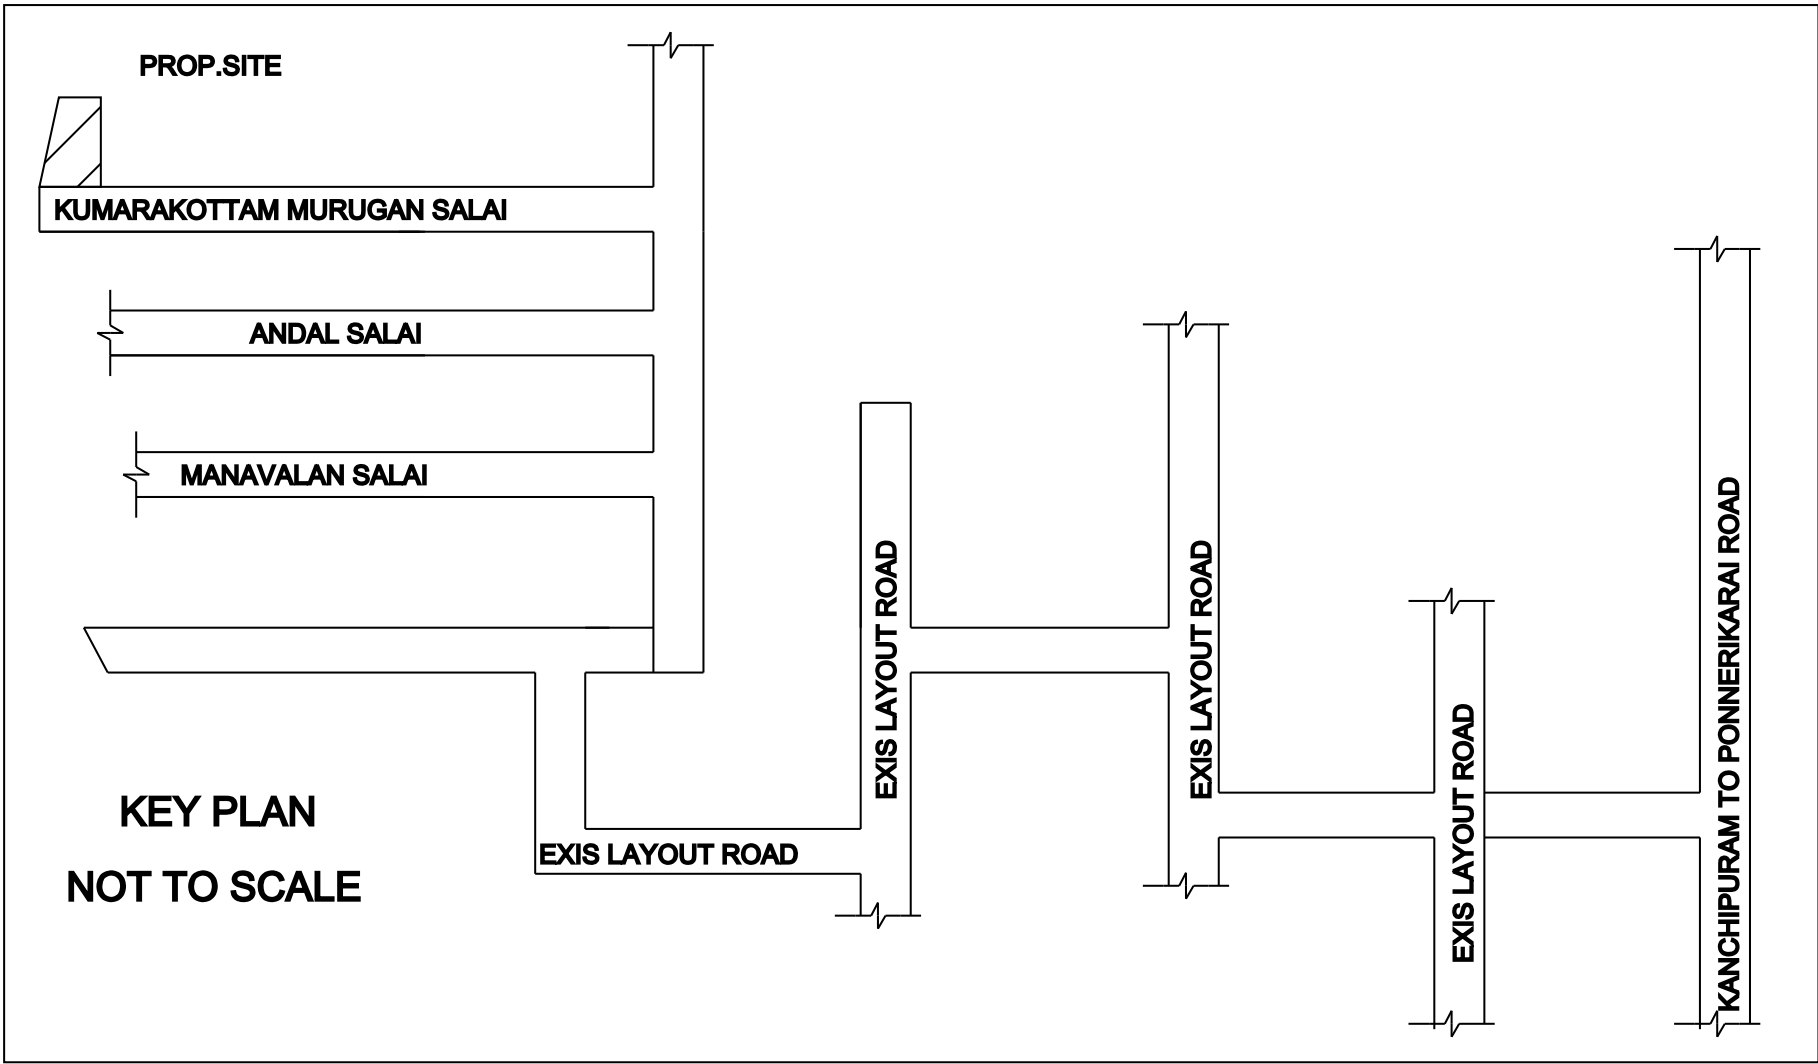
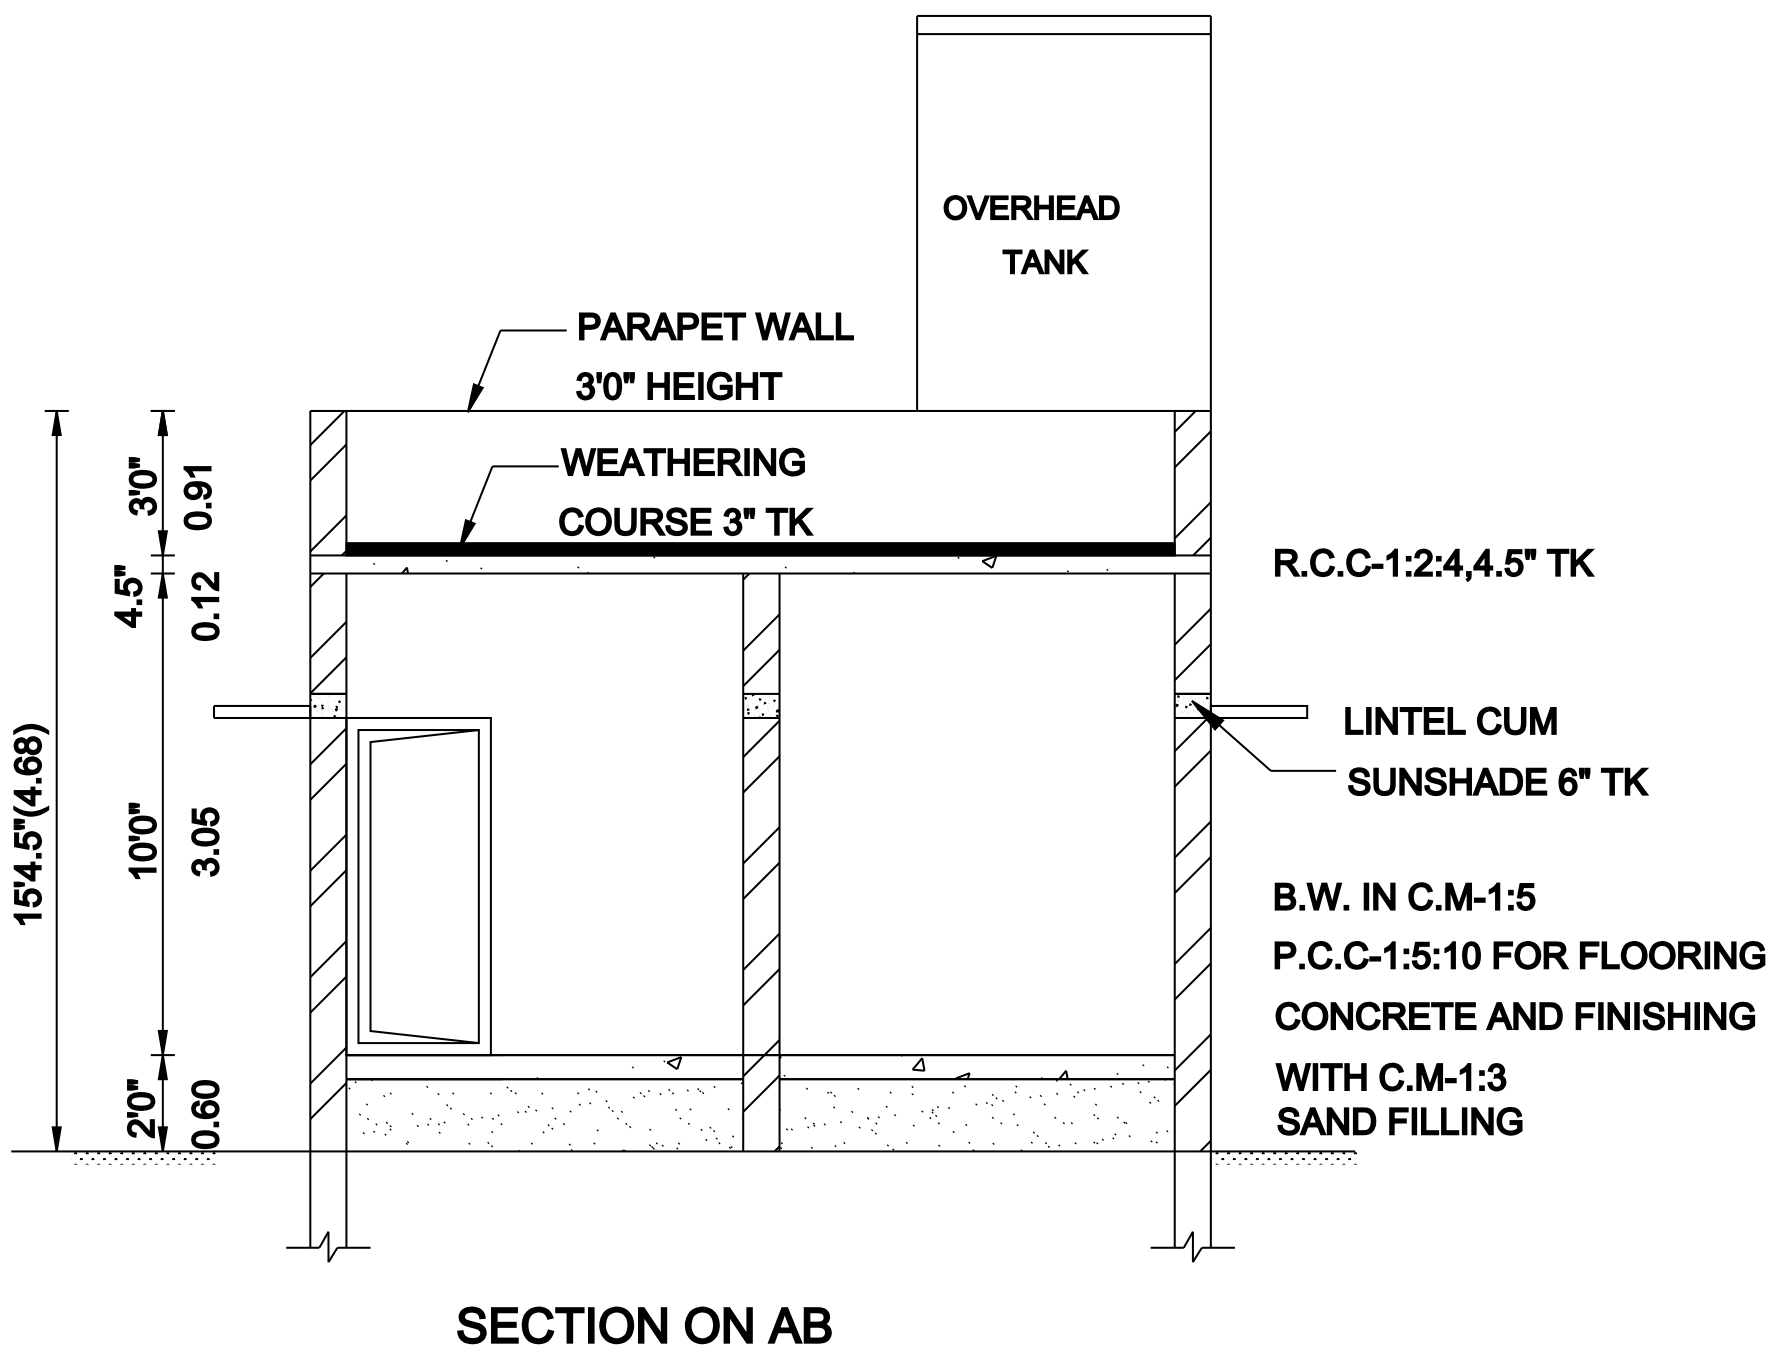


PLAN SHOWING THE PROPOSED CONSTRUCTION OF R.C.C ROOF GROUND FLOOR RESIDENTIAL BUILDING, AT PLOT NO. 50, SRI RAMANUJAR NAGAR, S.NO.88/3AA1A1,V.NO.62 KONERIKUPPAM VILLAGE, KANCHIPURAM TALUK & DISTRICT.

NA.KA.EN.75485/KA.VOO.THI.KU/NAAL:08.06.2018

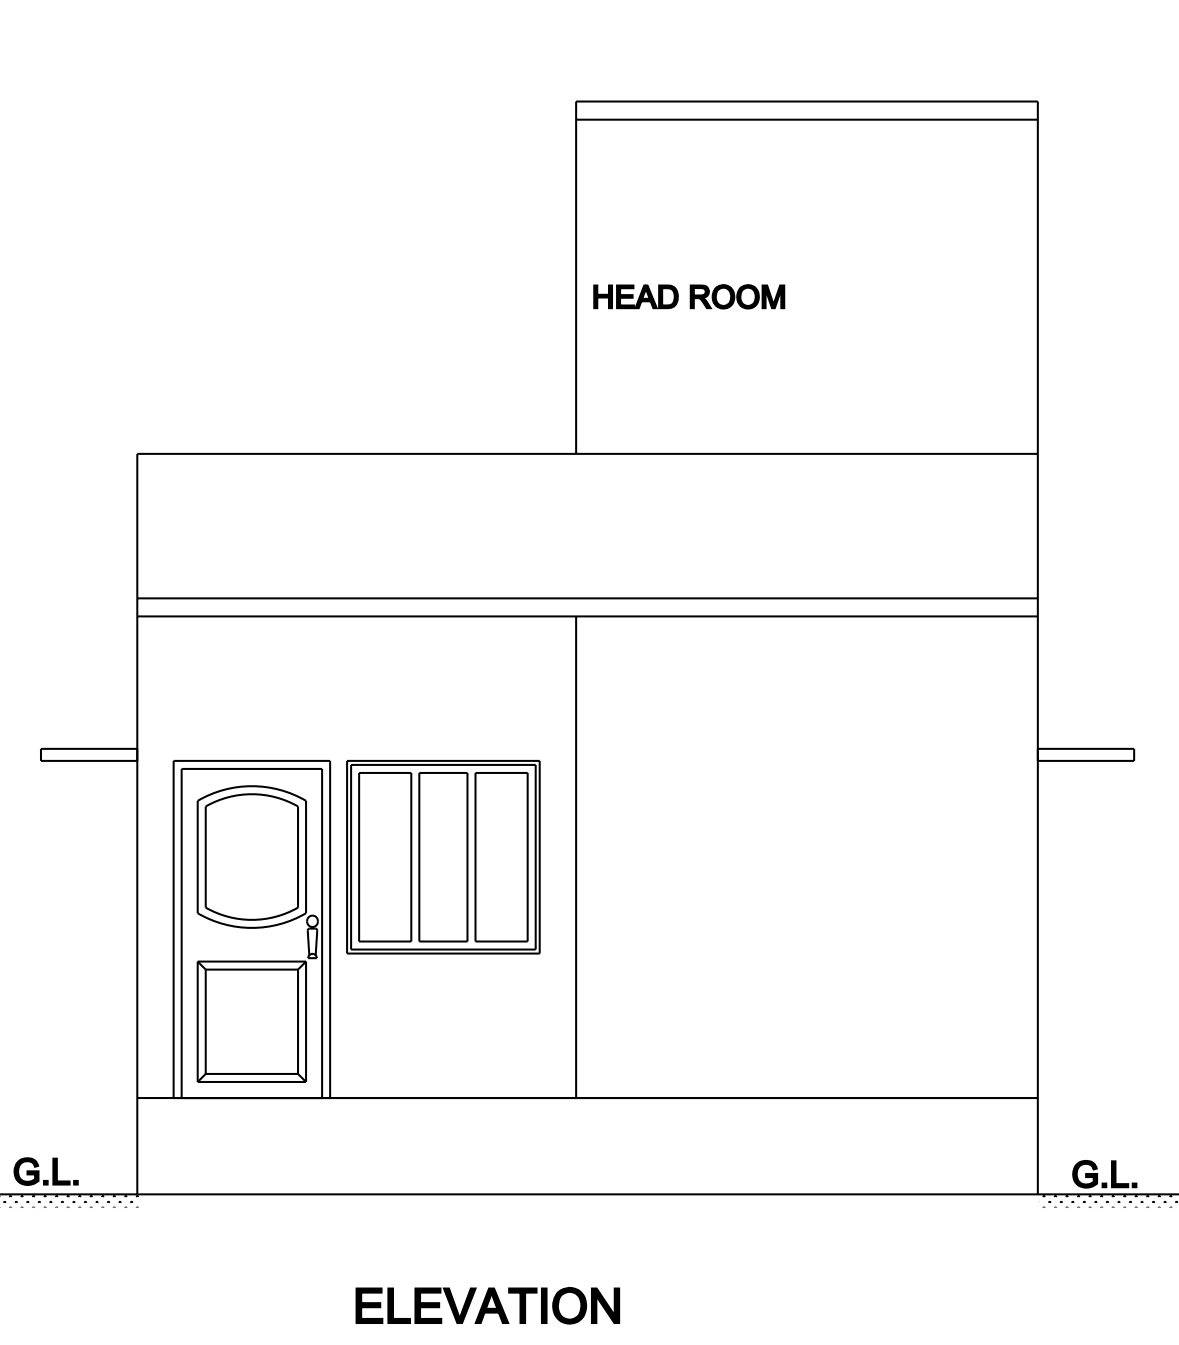

FOR OFFICE USE :

AREA PARTICULARS:		
AREA OF PLOT BOUNDARY	903.00SQ.FT.	83.75 SQ.M.
AREA OF PROPOSED R.C.C. ROOF BUILDING (G.F)	501.00 SQ.FT.	51.21 SQ.M.
AREA OF OPEN	299.00 SQ.FT.	40.90 SQ.M.

F.S.I AREA - 0.85

PLOT COVERAGE -85.06%

JOINERY DETAILS:

MAIN DOOR	M.D.	1.00 x 2.13
DOOR	D	0.91 x 2.13
DOOR	D1	0.76 x 2.13
WINDOW	W	1.22 x 1.37
VENTILATOR	V	1.00 x 0.75

NOTE:

PLOT BOUNDARY	
PROPOSED R.C.C ROOF BUILDING	
ROAD	

SCALE 1:100

OWNER'S SIGN:

ENGINEER'S SIGN: