

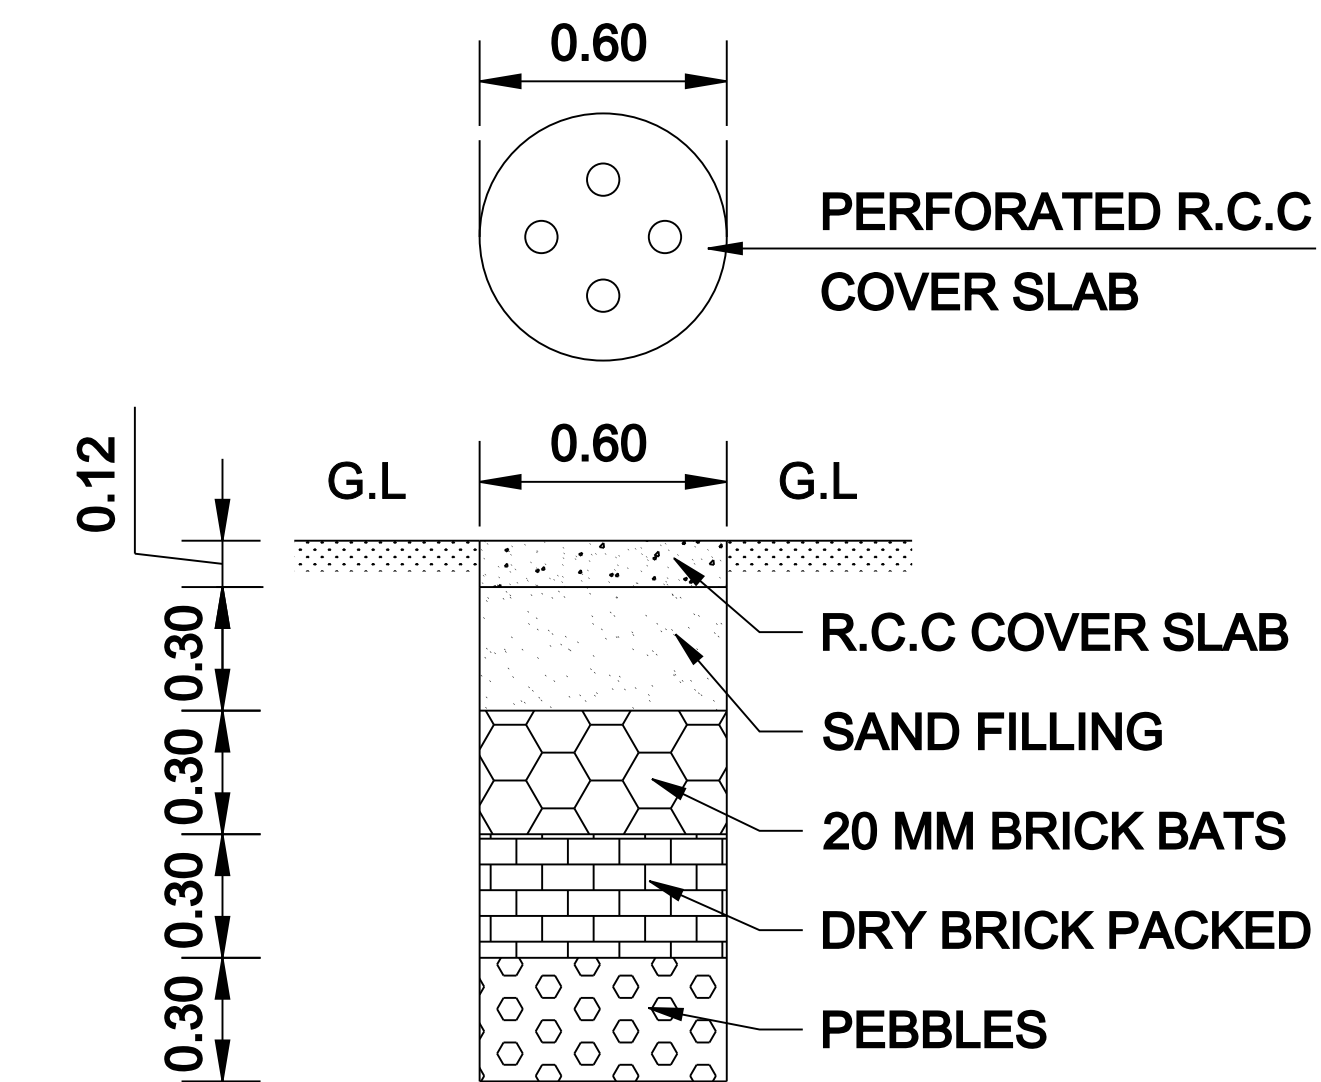
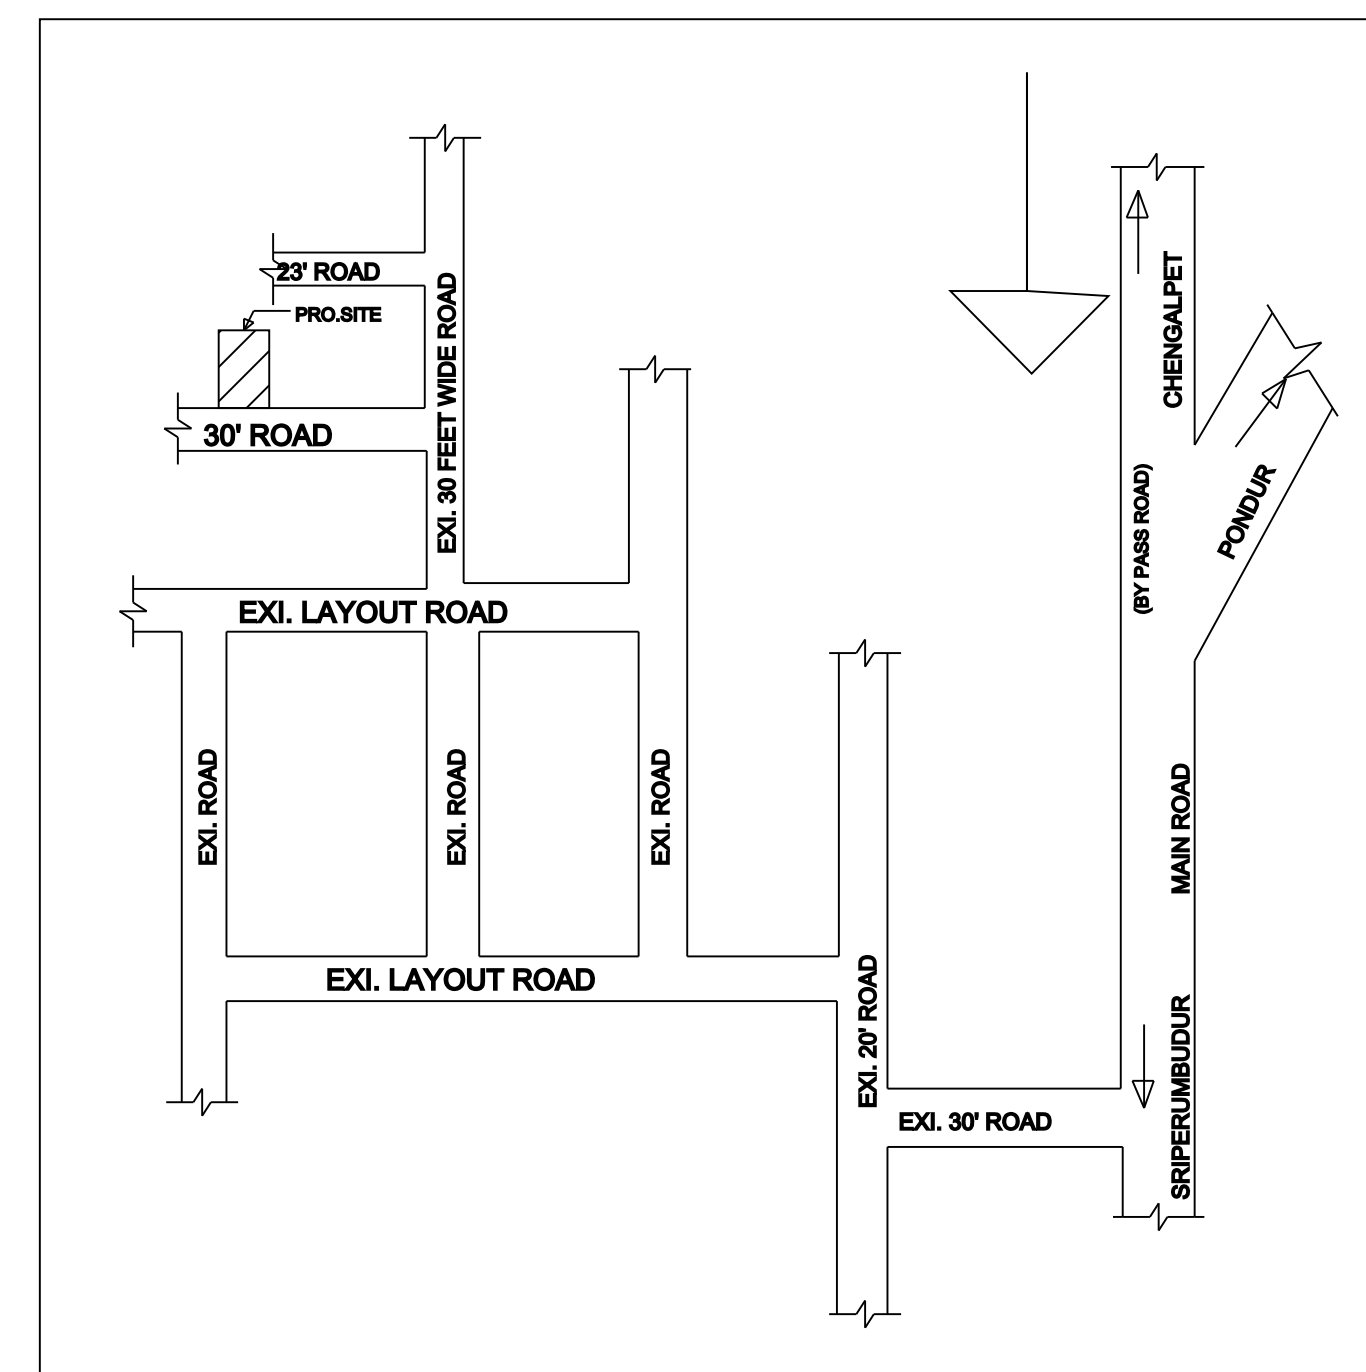
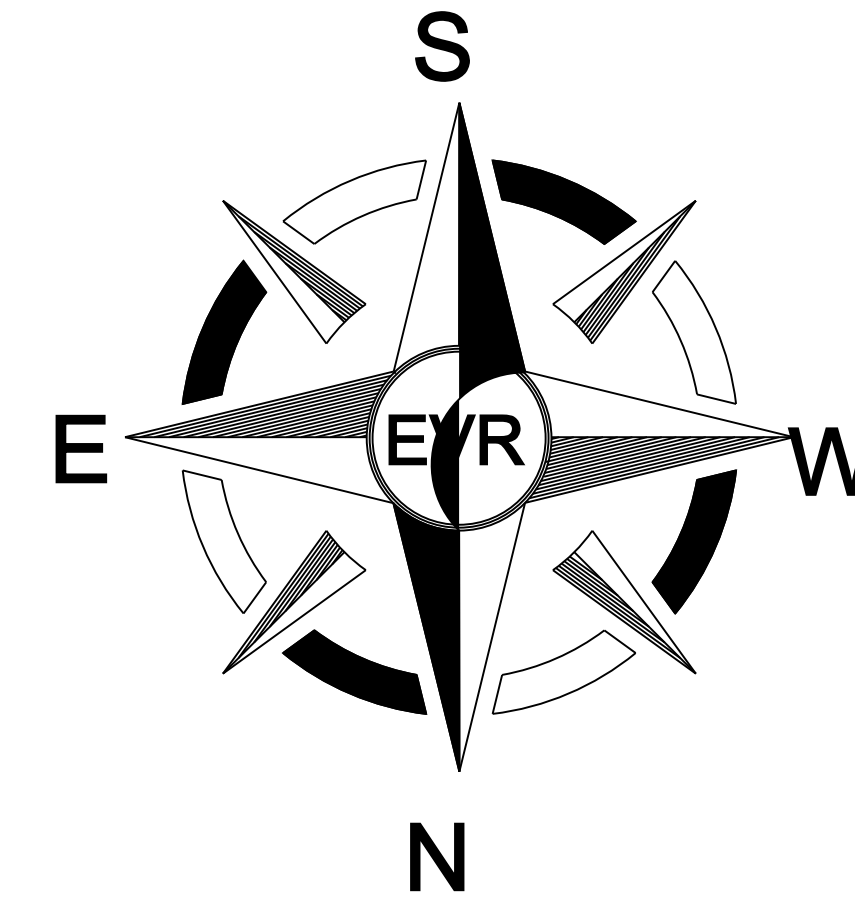
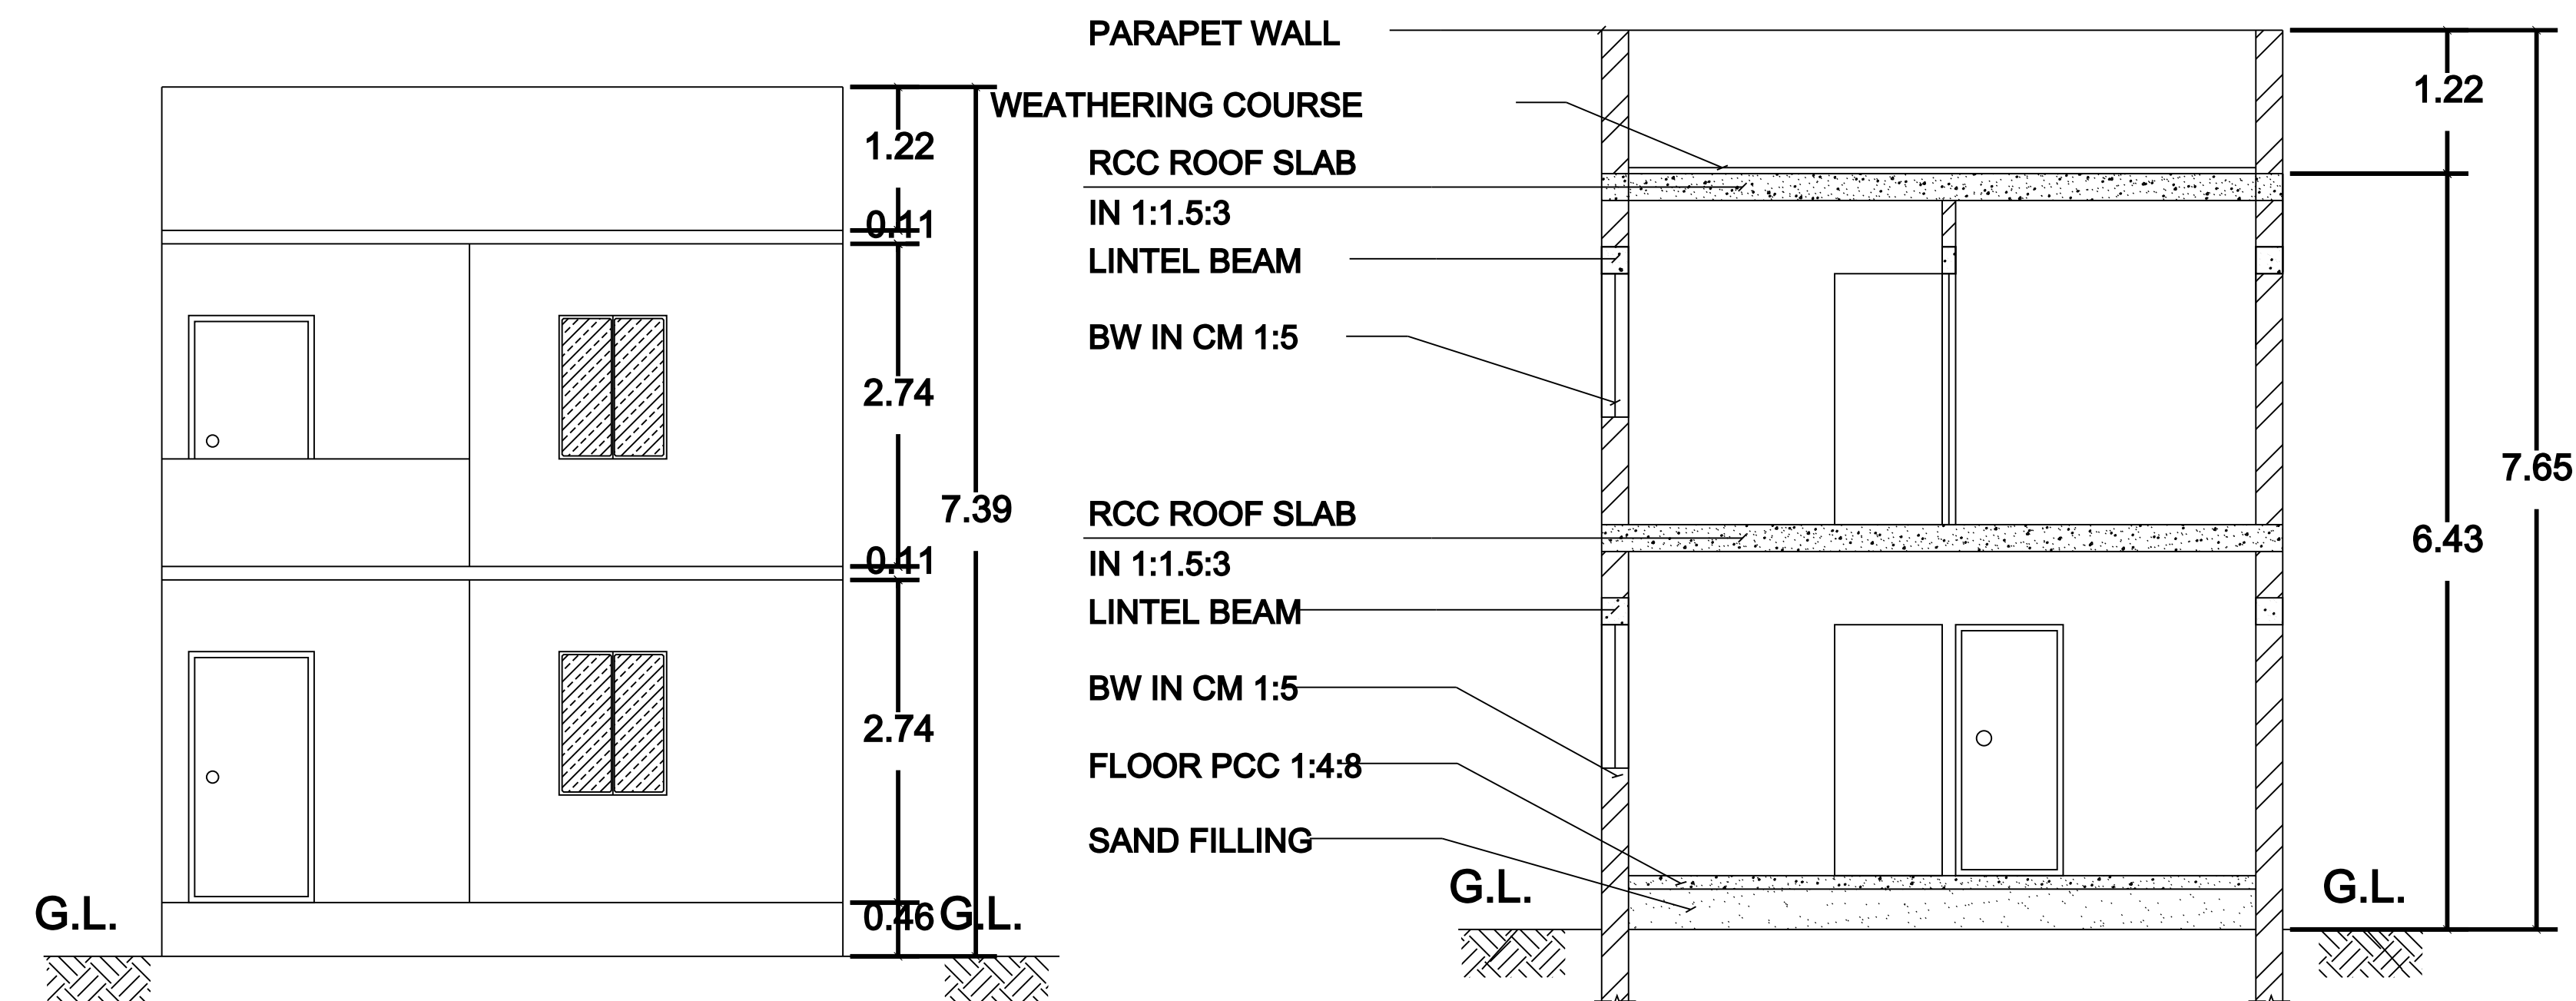


PLAN SHOWING THE PROPOSED CONSTRUCTION OF RCC ROOFED RESIDENTIAL BUILDING IN (G.F & F.F) IN S.NO: 457/1, PATTa NO: 2298, (AS PER PATTa S.NO: 457/1D2 & 457/2A2D), PLOT NO: 3, "RAMESH NAGAR-PART I", PONDUR VILLAGE AND PANCHAYAT , SRIPERUMBUDUR TALUK AND KANCHIPURAM DISTRICT.

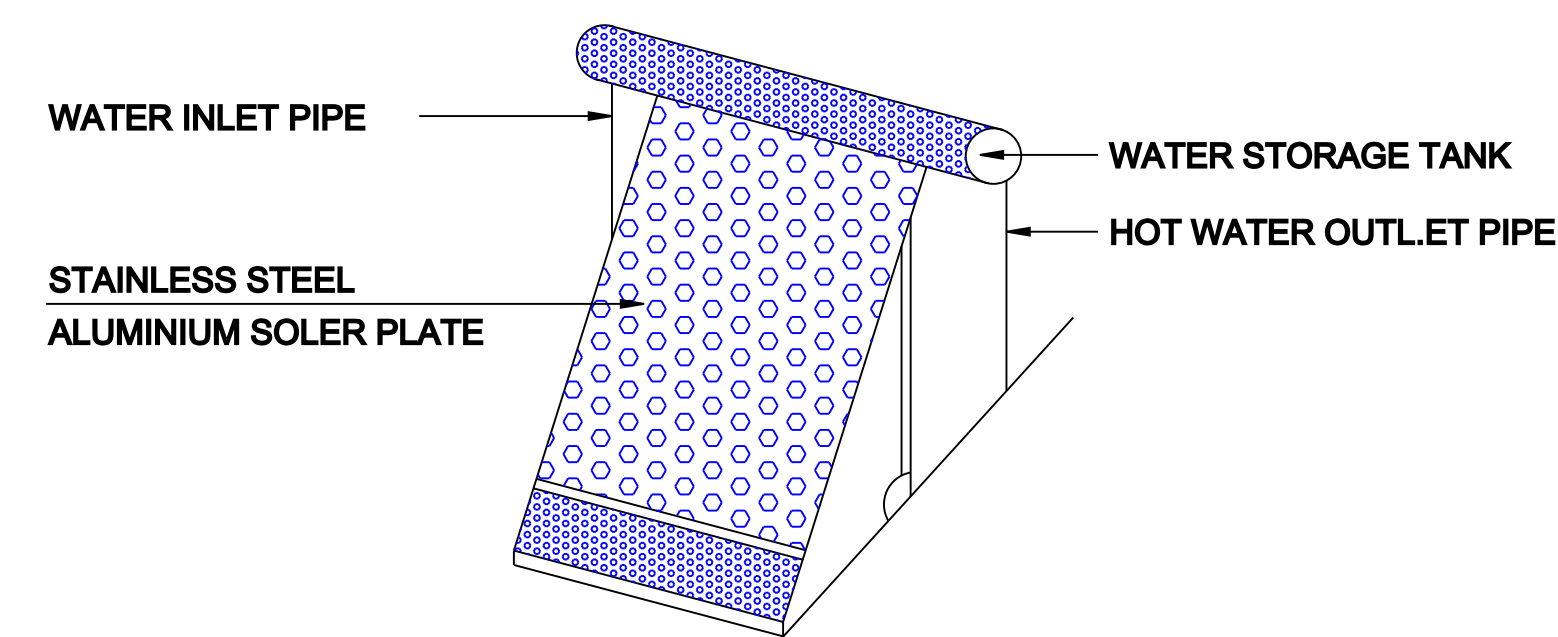

RAIN WATER HARVESTING

NOT TO SCALE

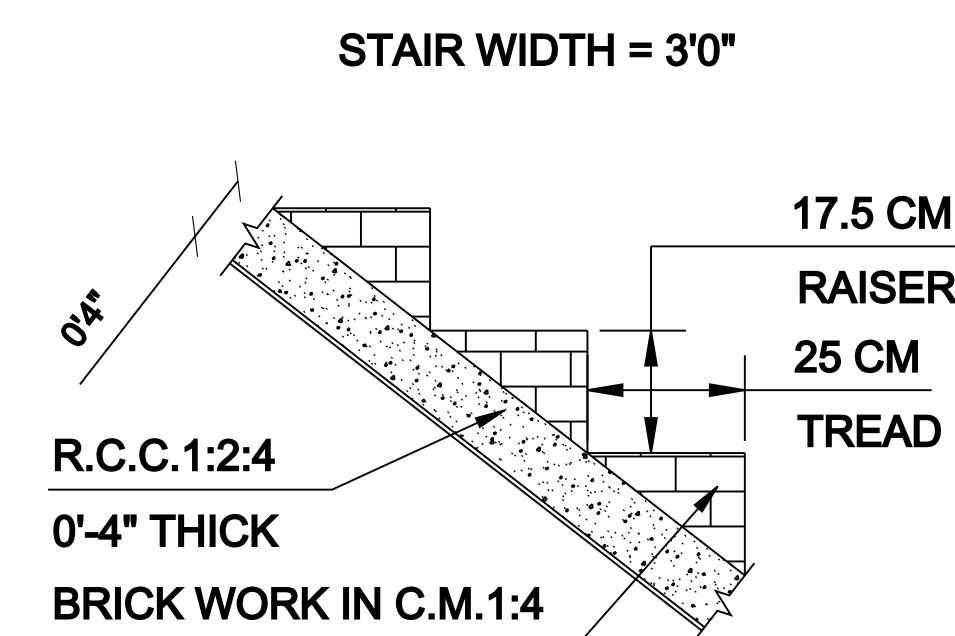

SOLAR WATER HEETER (DOMESTIC MODEL)


CAPACITY 100. TO 100000.Litrs / DAY

TEMP- 90° C


SOLAR WATER HEATER PLAN

NOT TO SCALE


STAIRCASE DETAILS
NOT TO SCALE

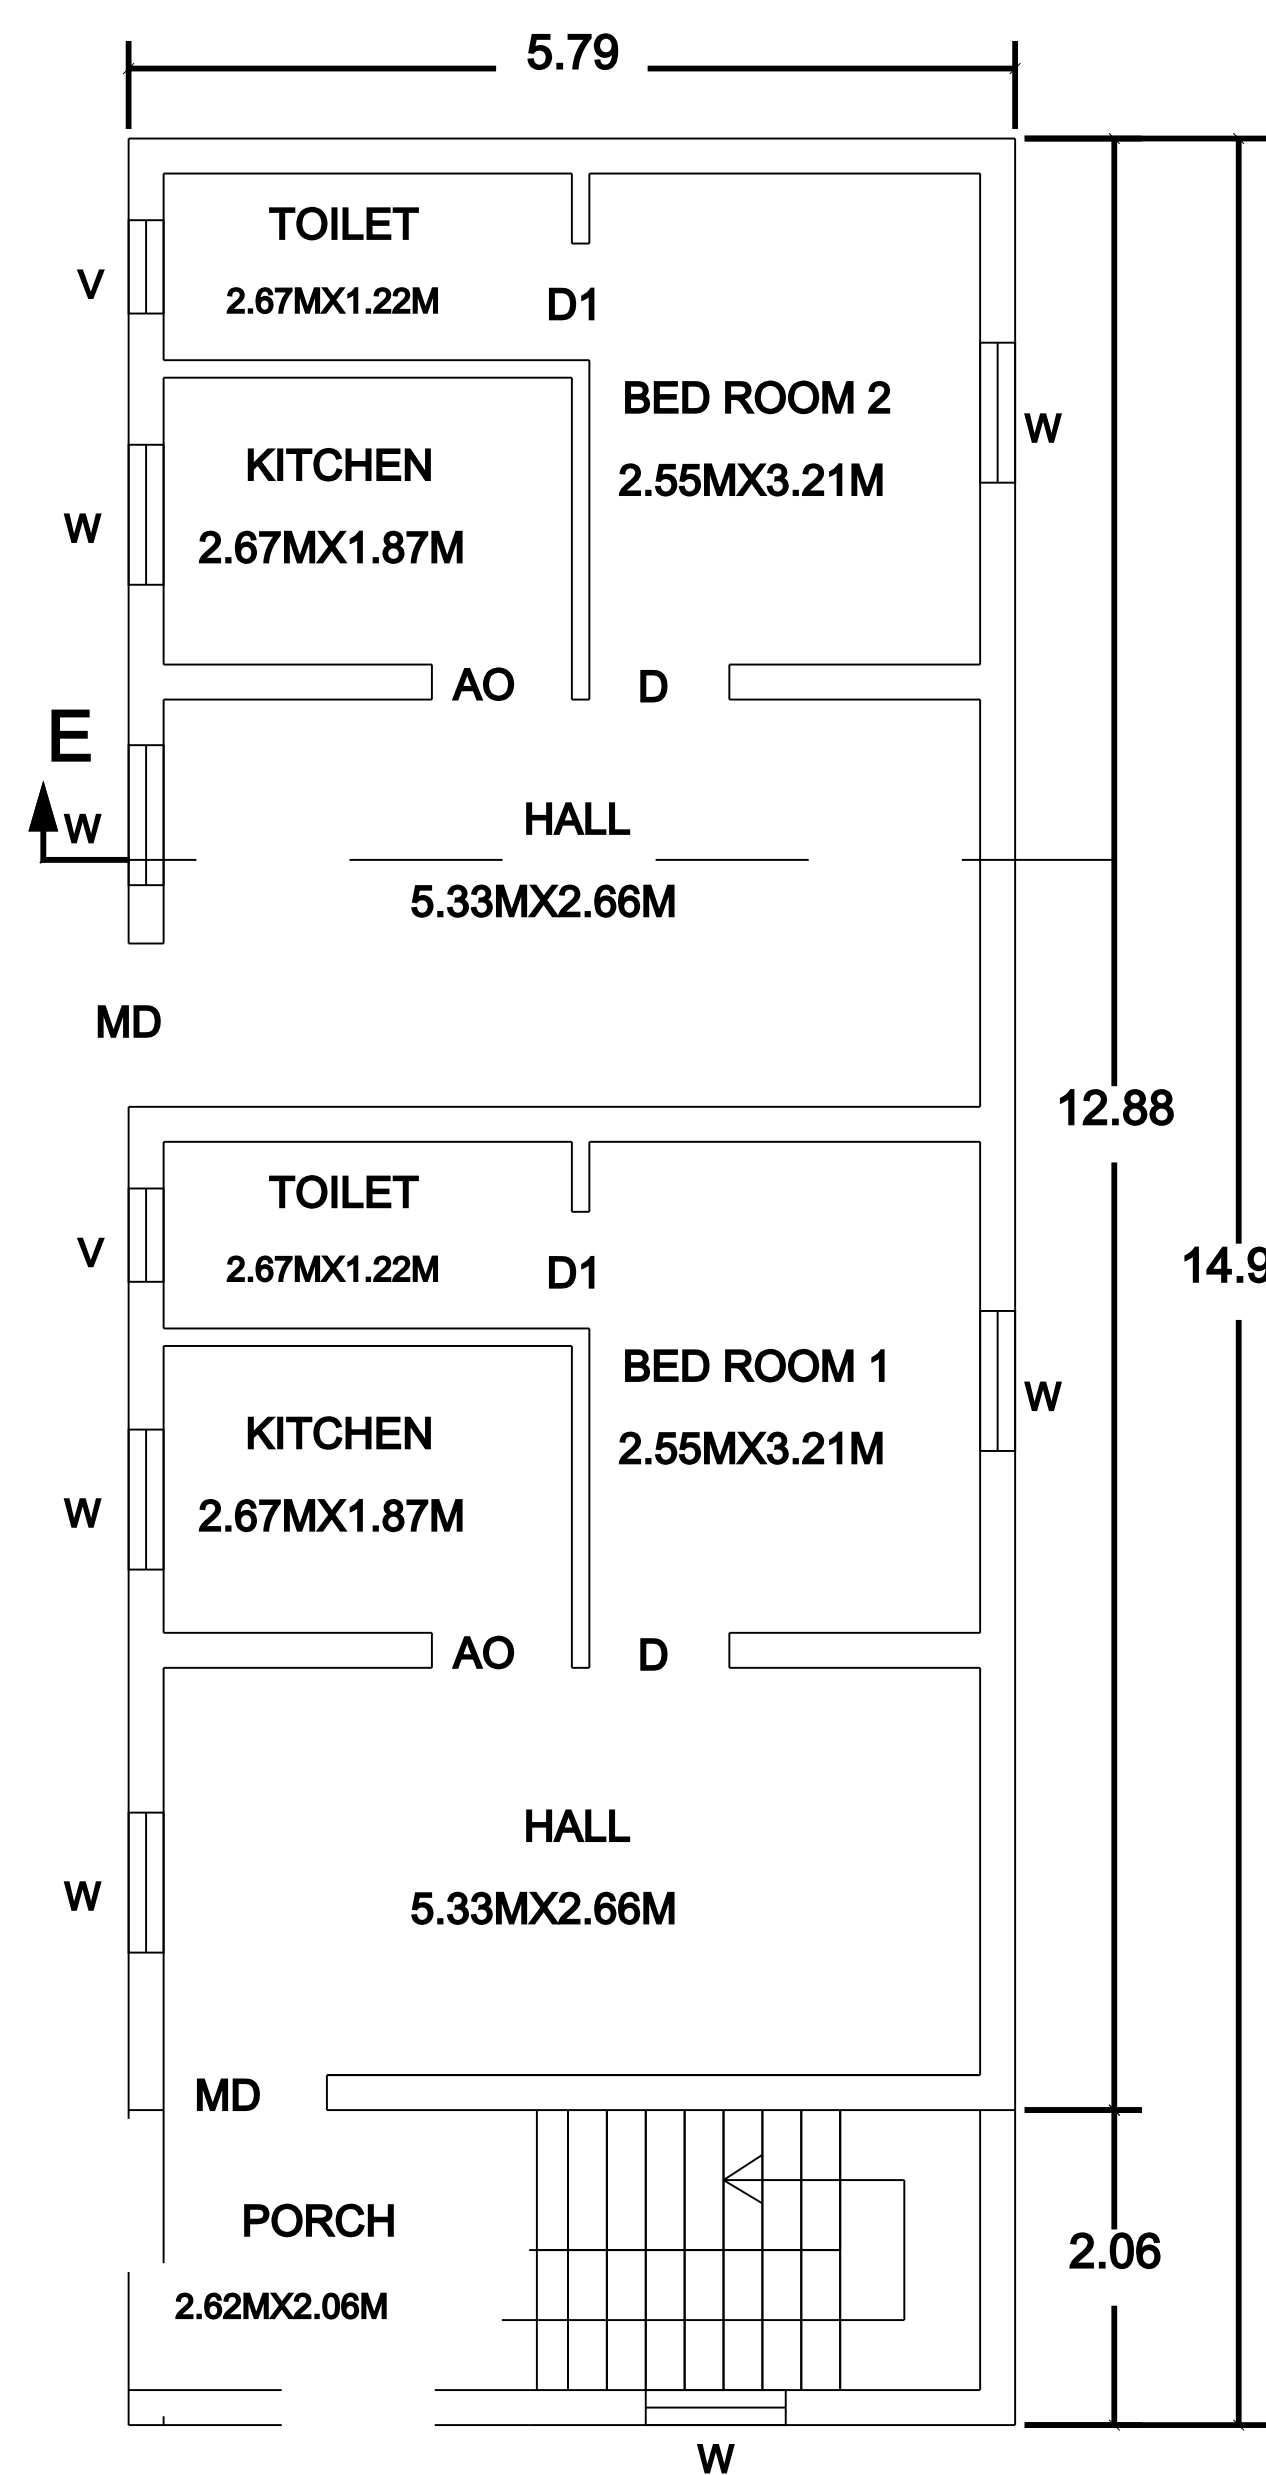


GROUND FLOOR

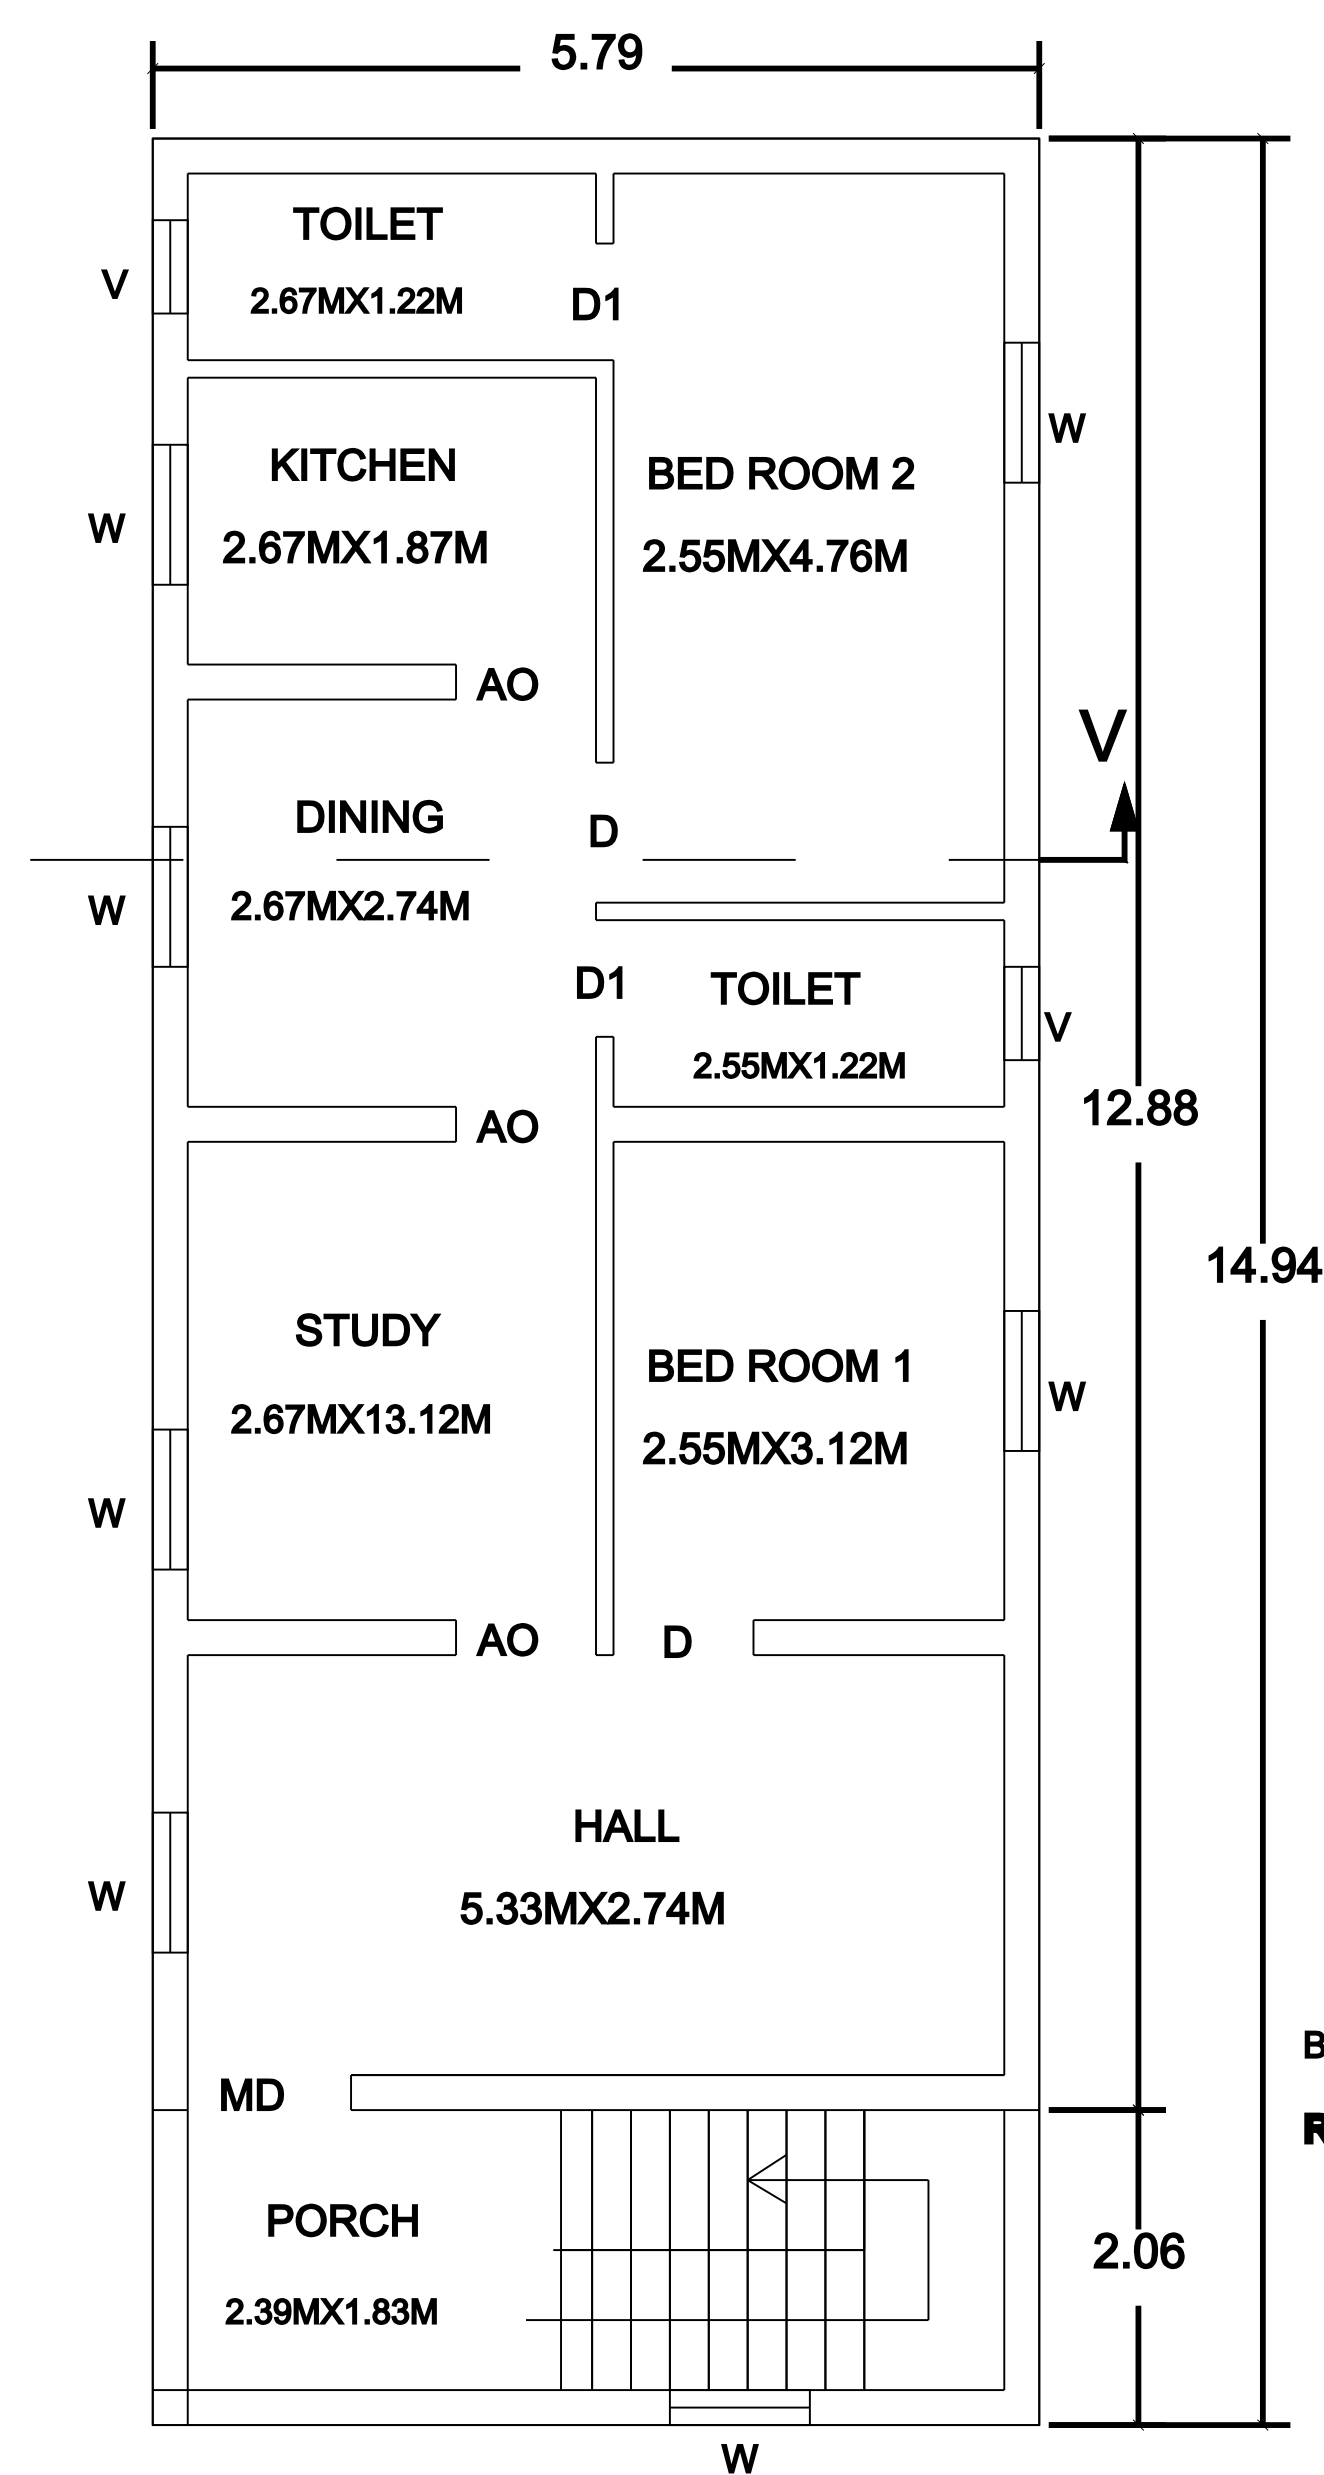


FIRST FLOOR

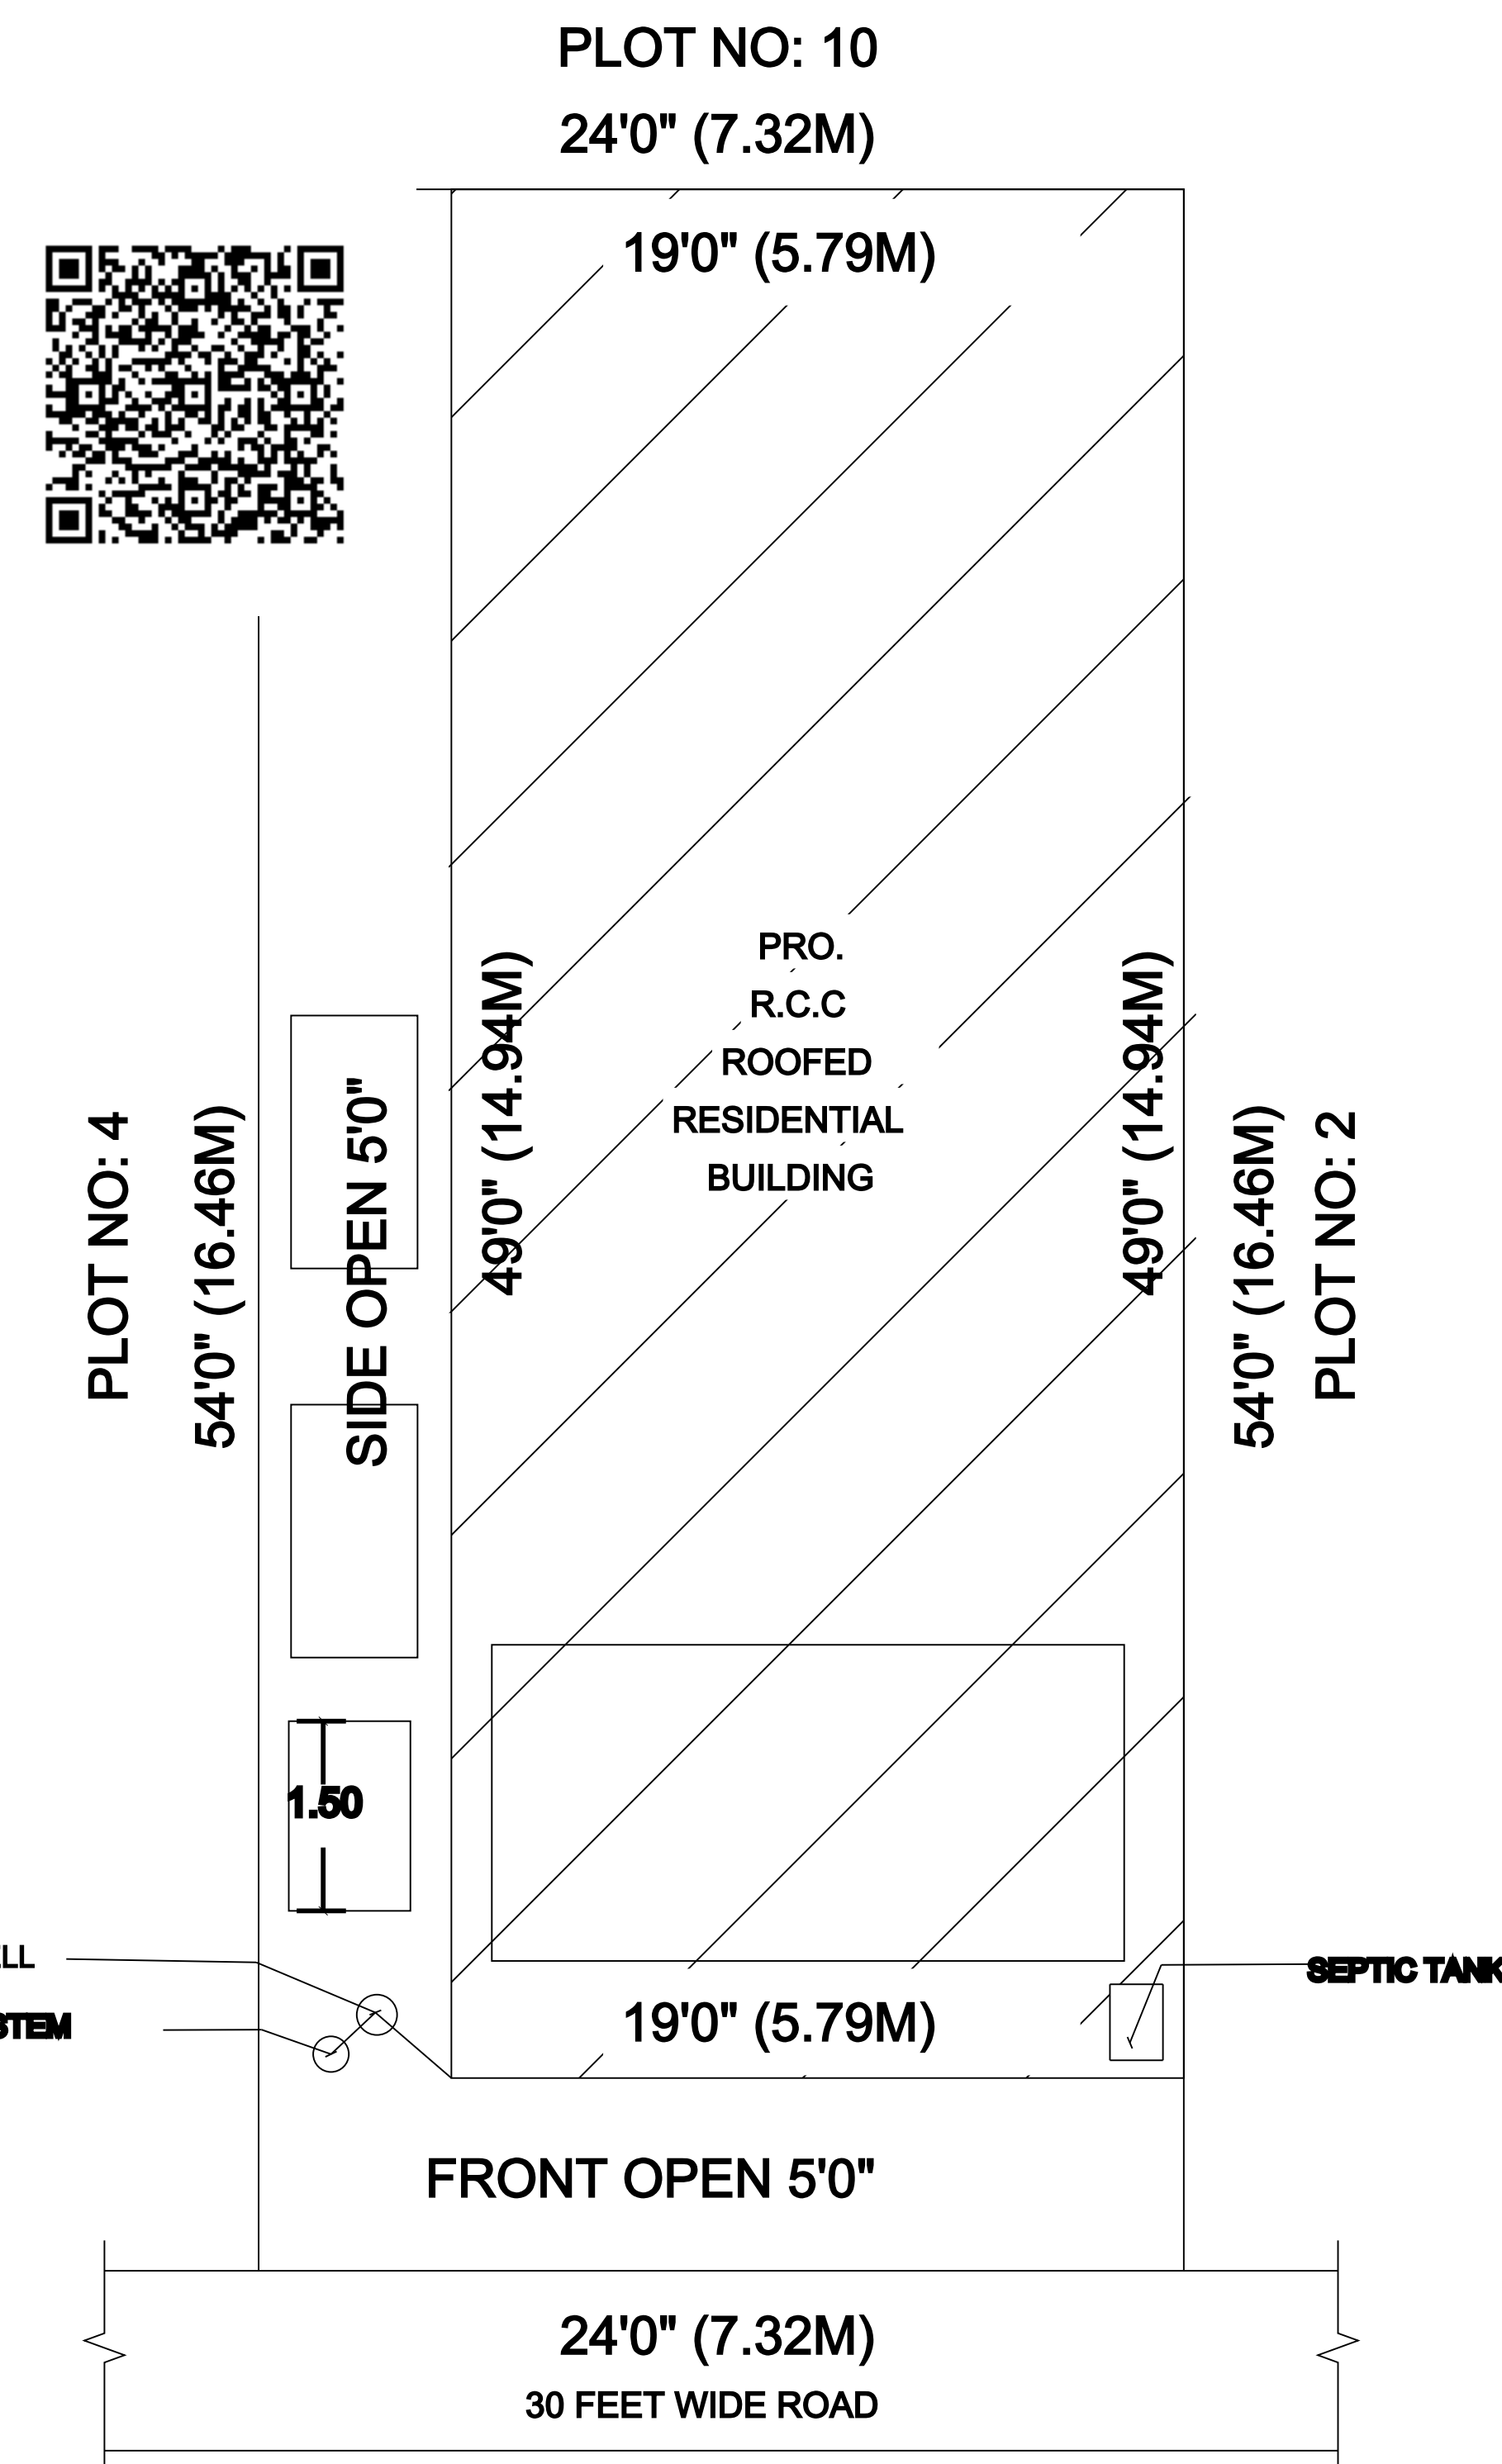

SITE PLAN

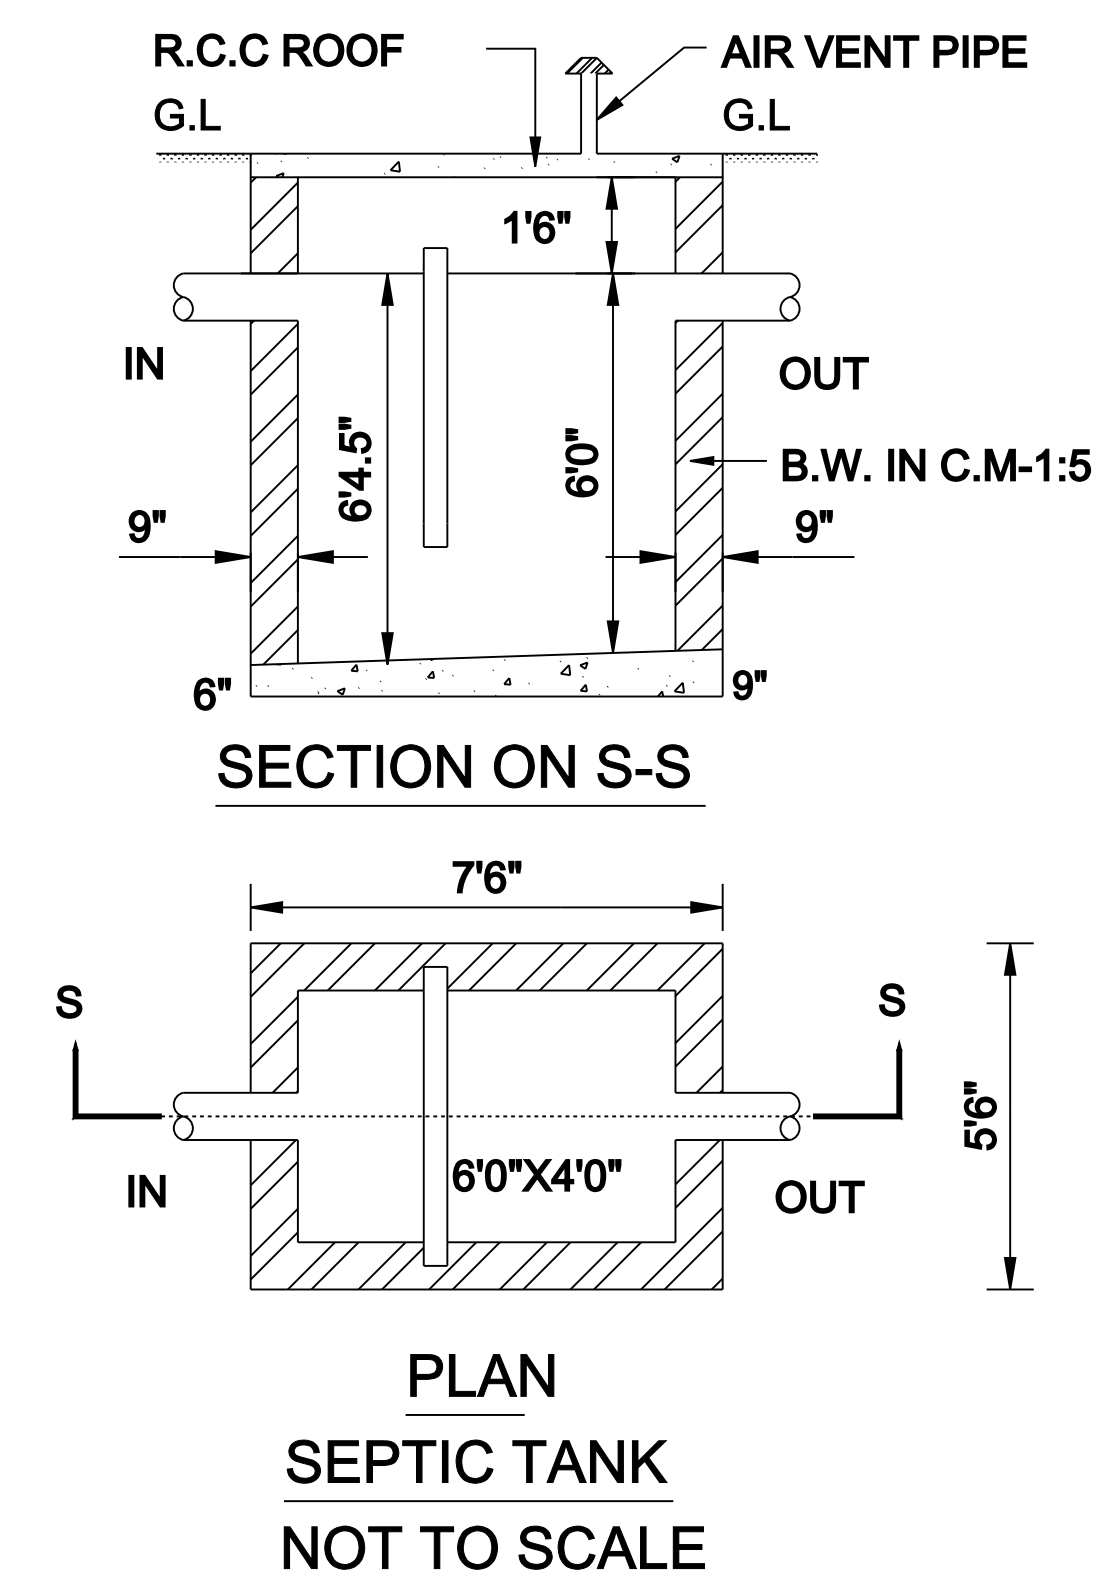

PLAN
SEPTIC TANK
NOT TO SCALE

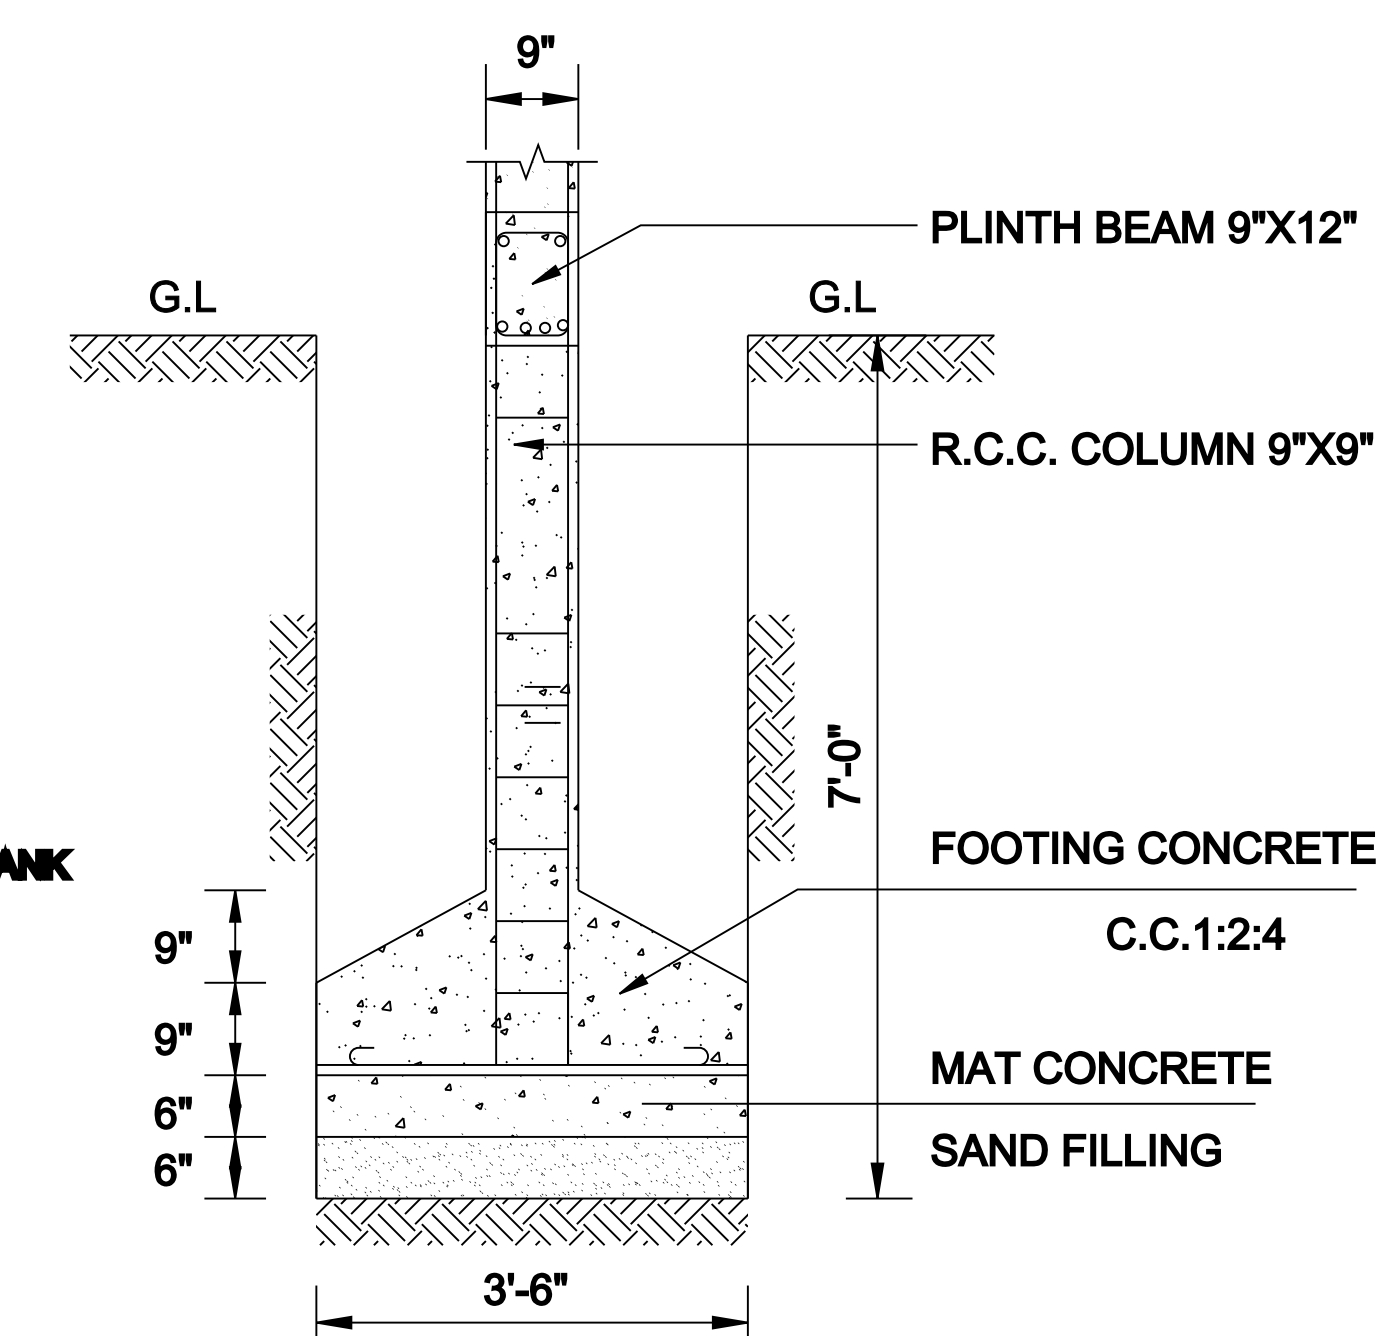

FOUNDATION DETAILS
NOT TO SCALE

JOINERY DETAILS:

MAIN DOOR	MD	3'6"X7'0"
DOOR	D	3'0"X7'0"
DOOR	D1	2'6"X7'0"
WINDOW	W	4'0"X4'0"
VENTILATOR	V	3'0"X2'0"

AREA PARTICULARS:

PLOT AREA - 1296.00 SQ.FT (120.45 SQ.M)

G.F AREA - 855.00 SQ.FT (79.46 SQ.M)

F.F AREA - 855.00 SQ.FT (79.46 SQ.M)

TOTAL AREA - 1710.00 SQ.FT (158.92 SQ.M)

OPEN AREA - 441.00 SQ.FT (40.98 SQ.M)

COMPOUND WALL - 8.84M+17.98M = 26.82M

LEGEND:

GRAND TOTAL = 158.92 Sq.m

FLOOR SPACE INDEX = 1.32

PLOT COVERAGE = 65.97%

NOTE:

PLOT BOUNDARY

PRO. RCC ROOFED BUILDING

EXISTING ROAD

OWNER SIGNATURE:

P. Kashin

ENGINEER SIGN:


ER. E. VENKATESAN, D.C.E.,
E.V.R. CONSTRUCTION
 Licensed Building Surveyor
 No. 1/2, Madam Street, Ganapathi Complex,
 KANCHIPURAM - 1. Cell: 9434384050