
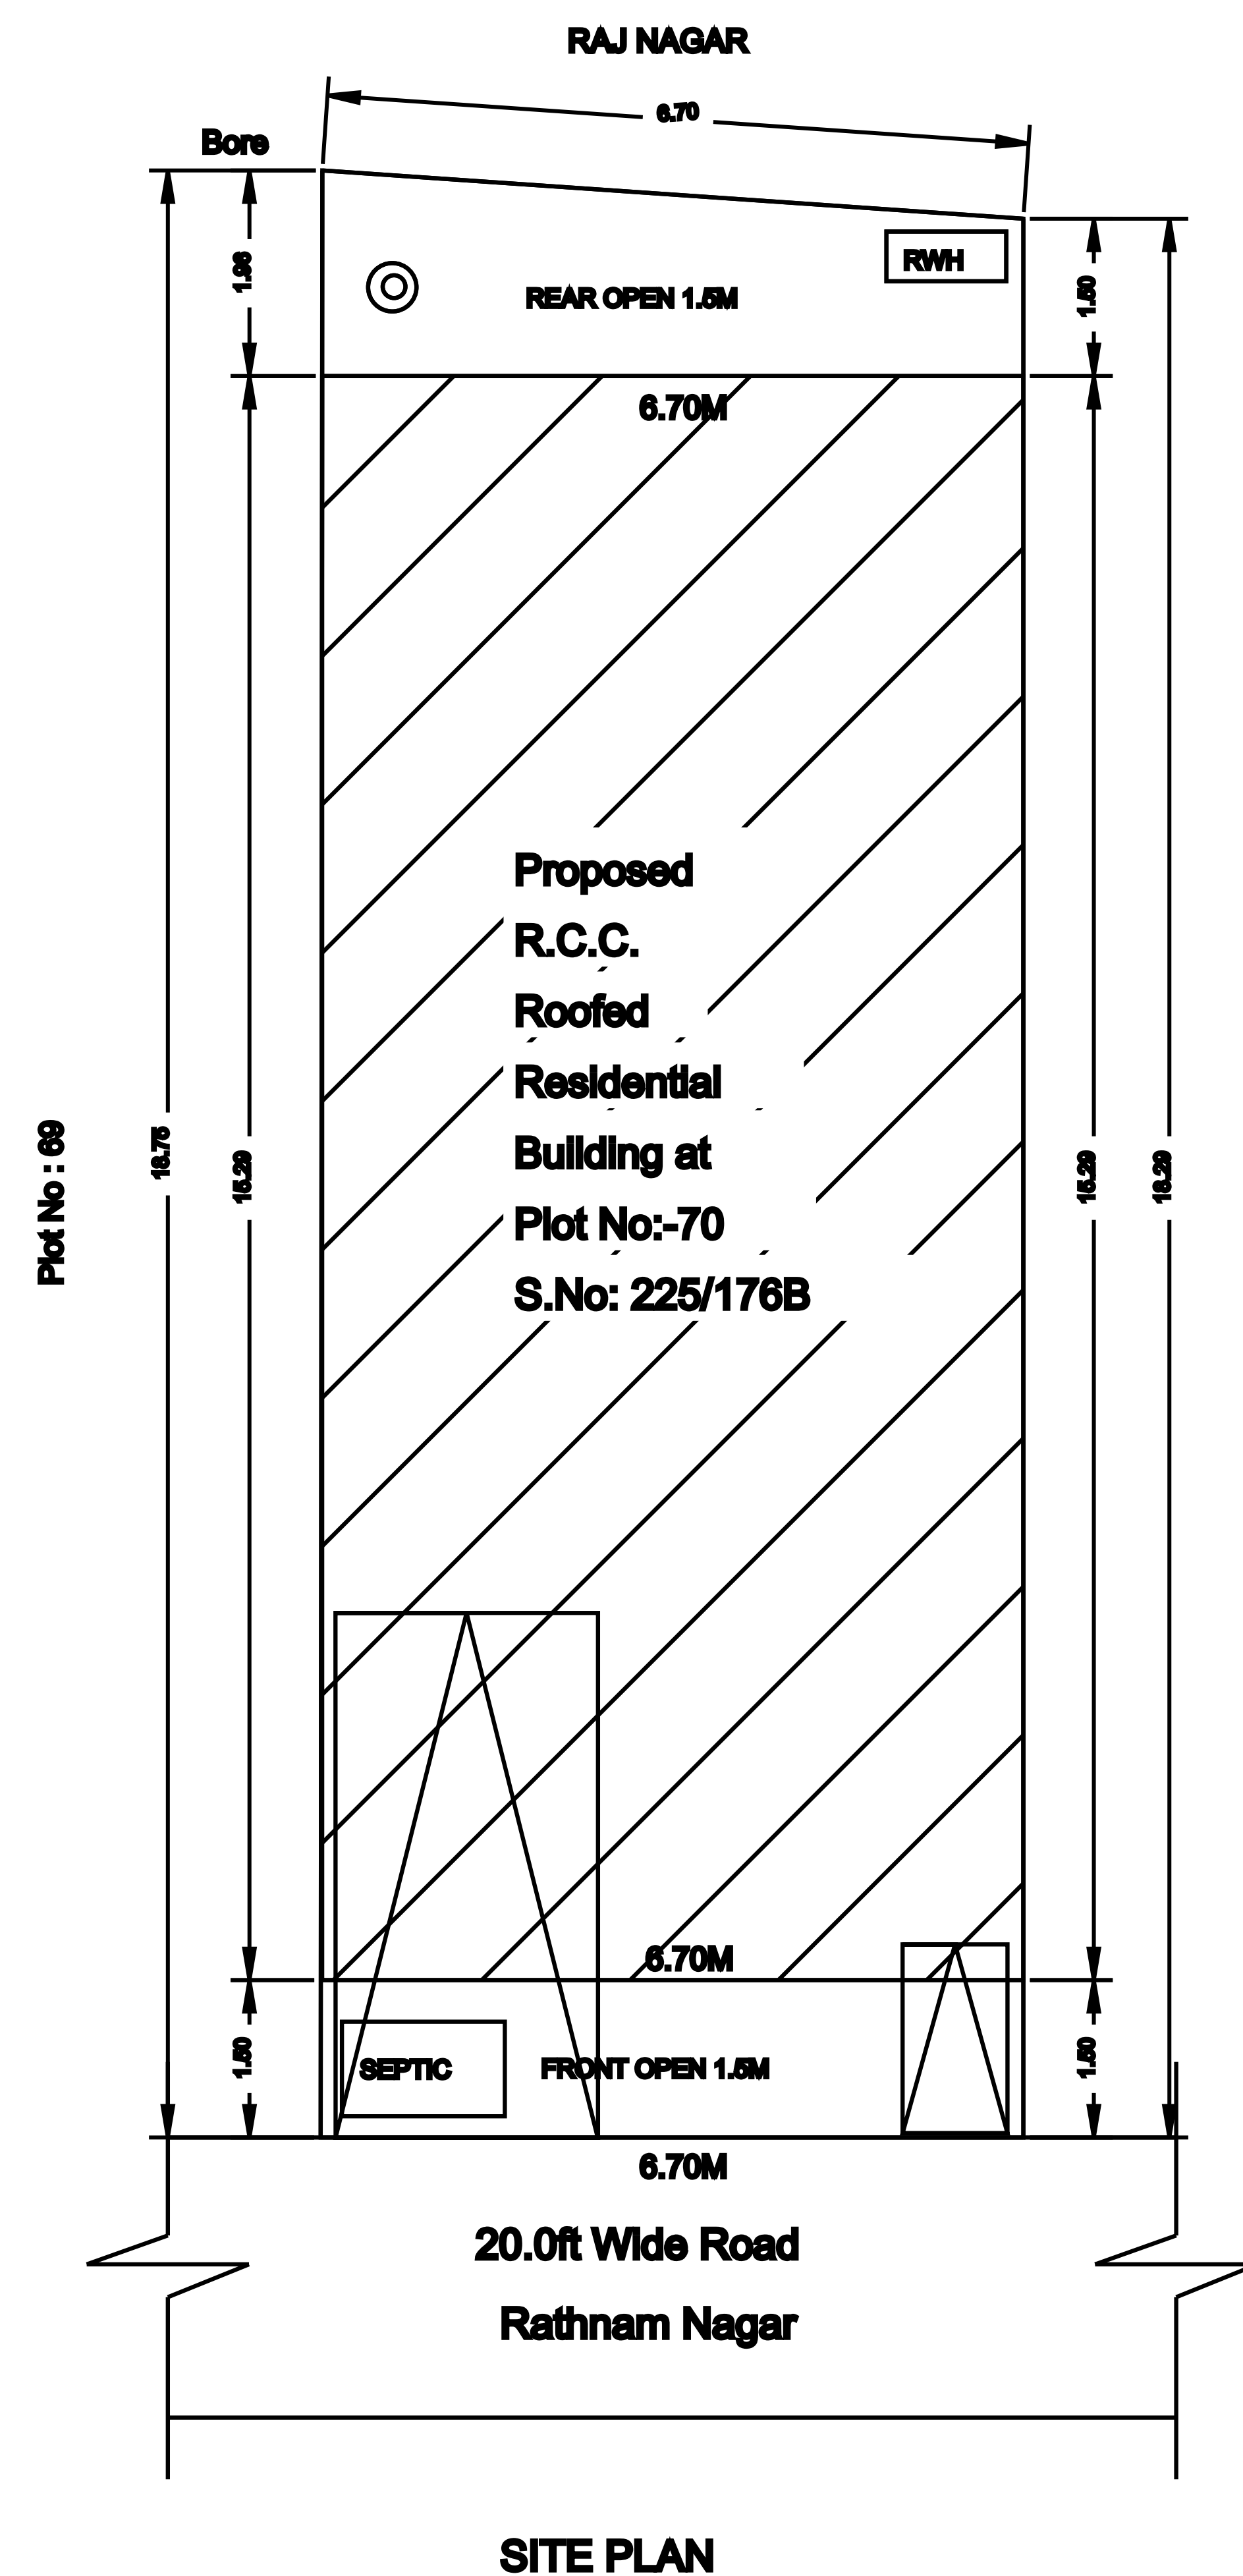
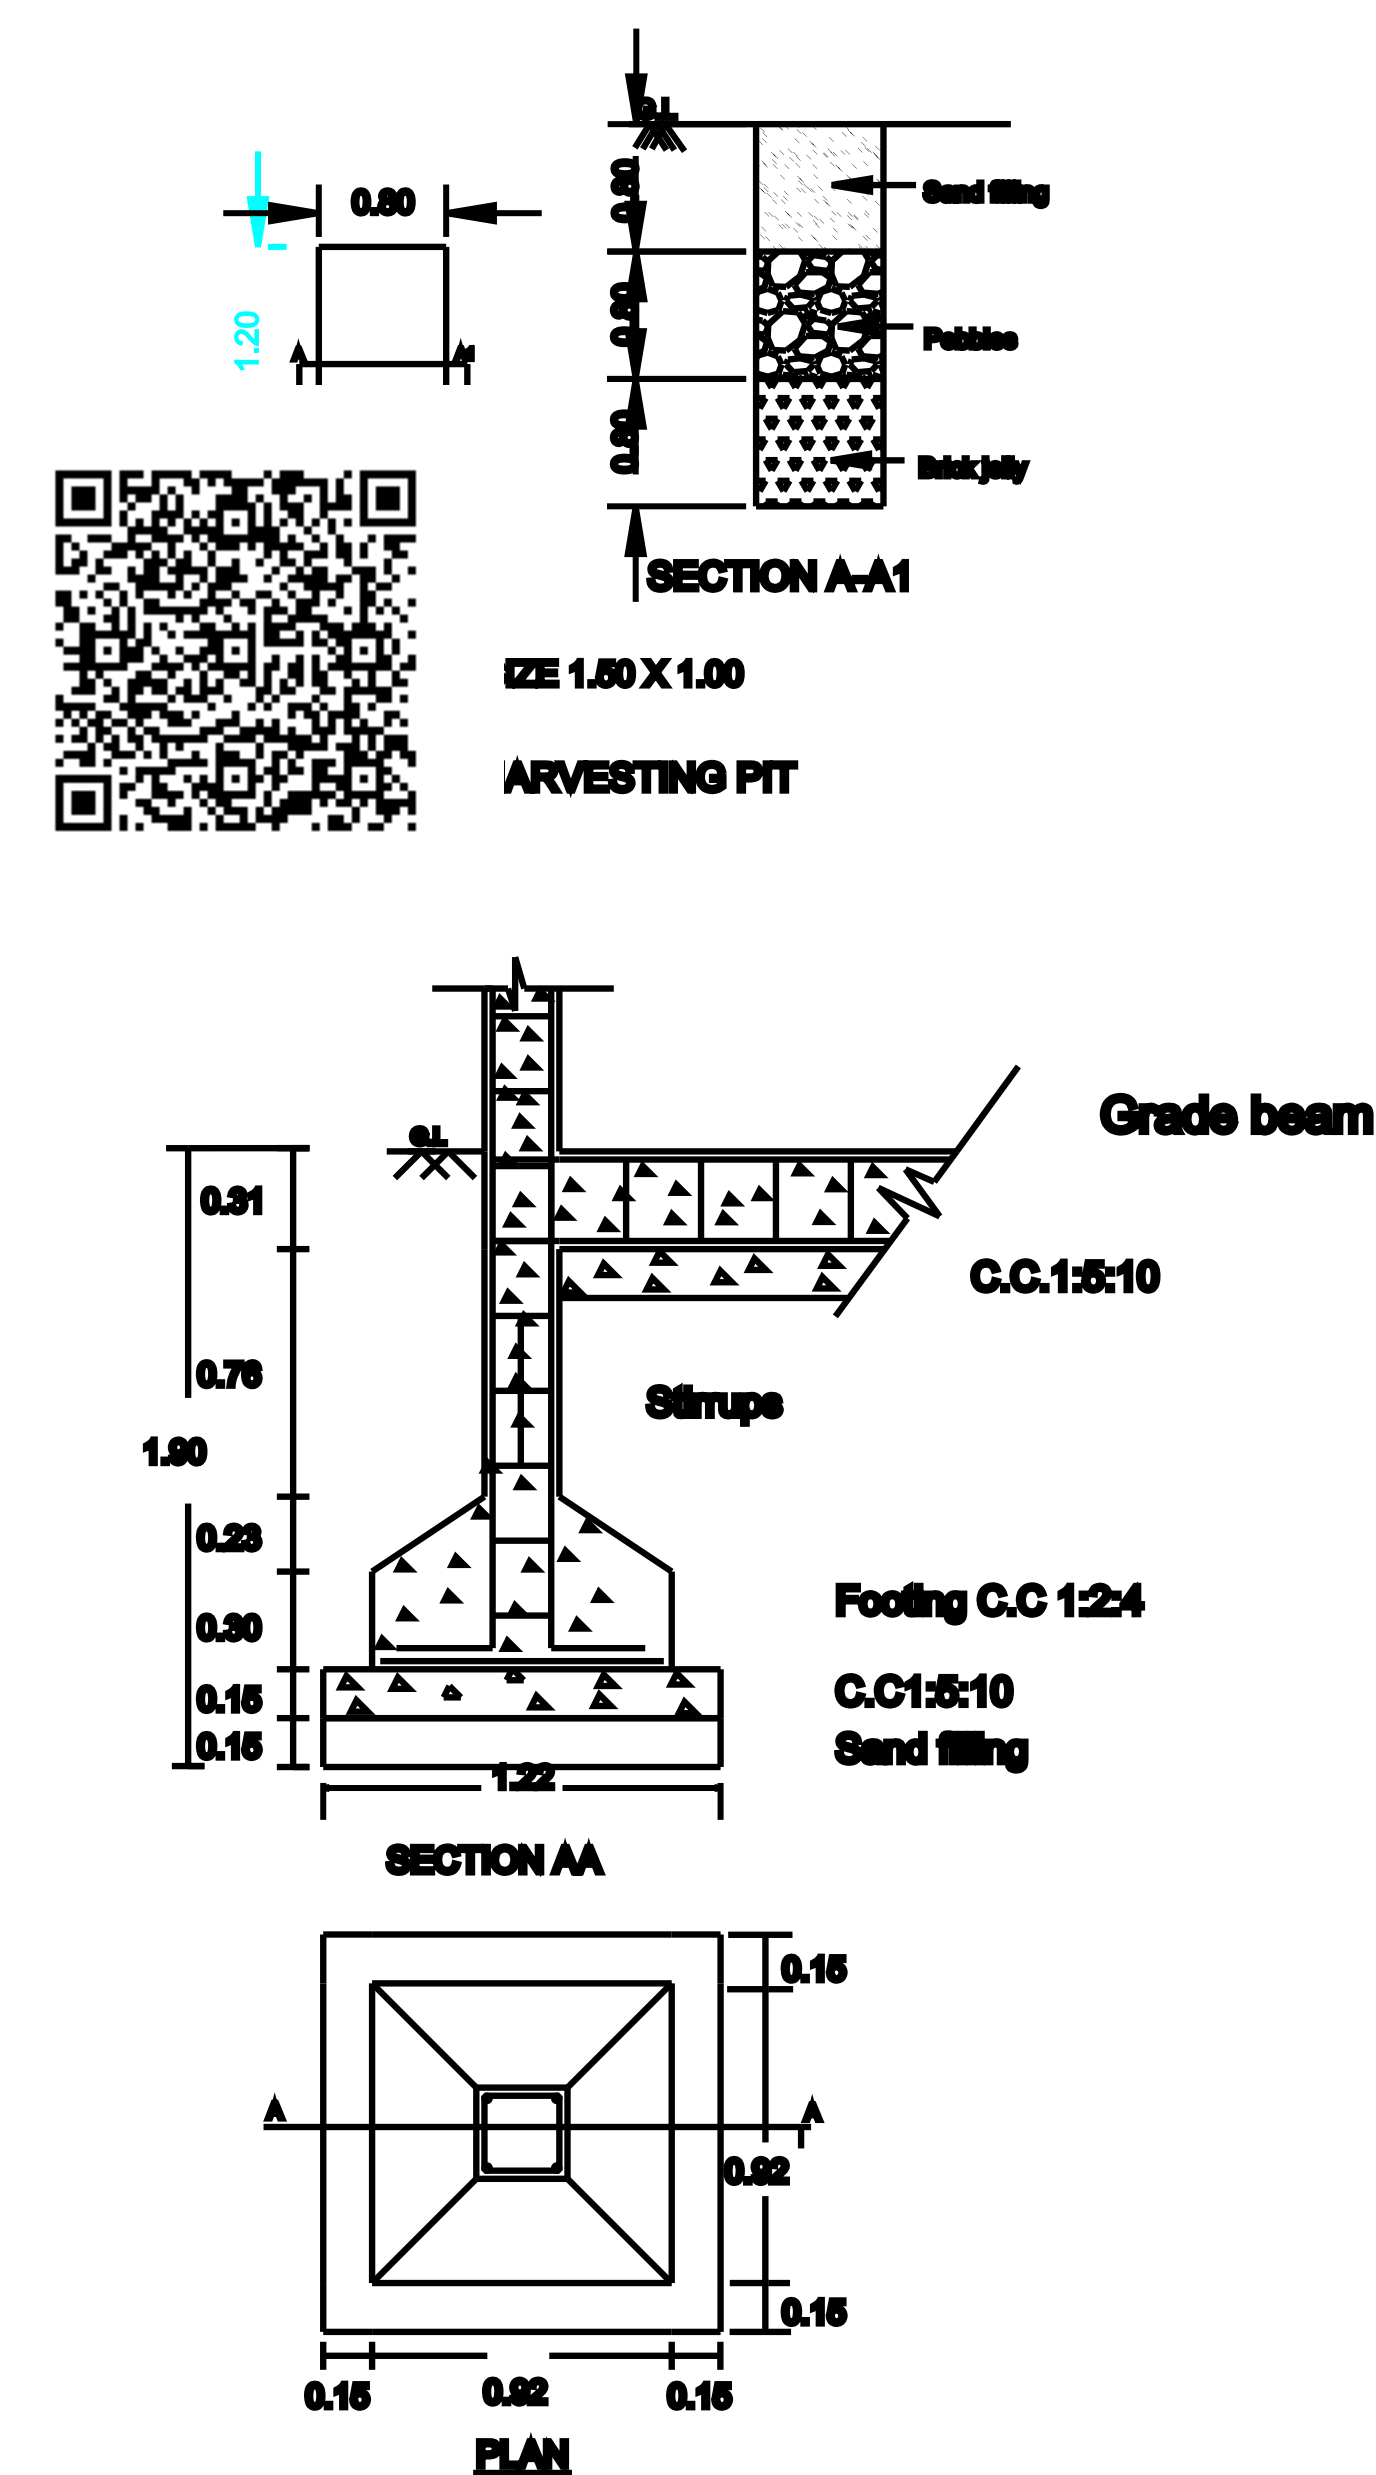
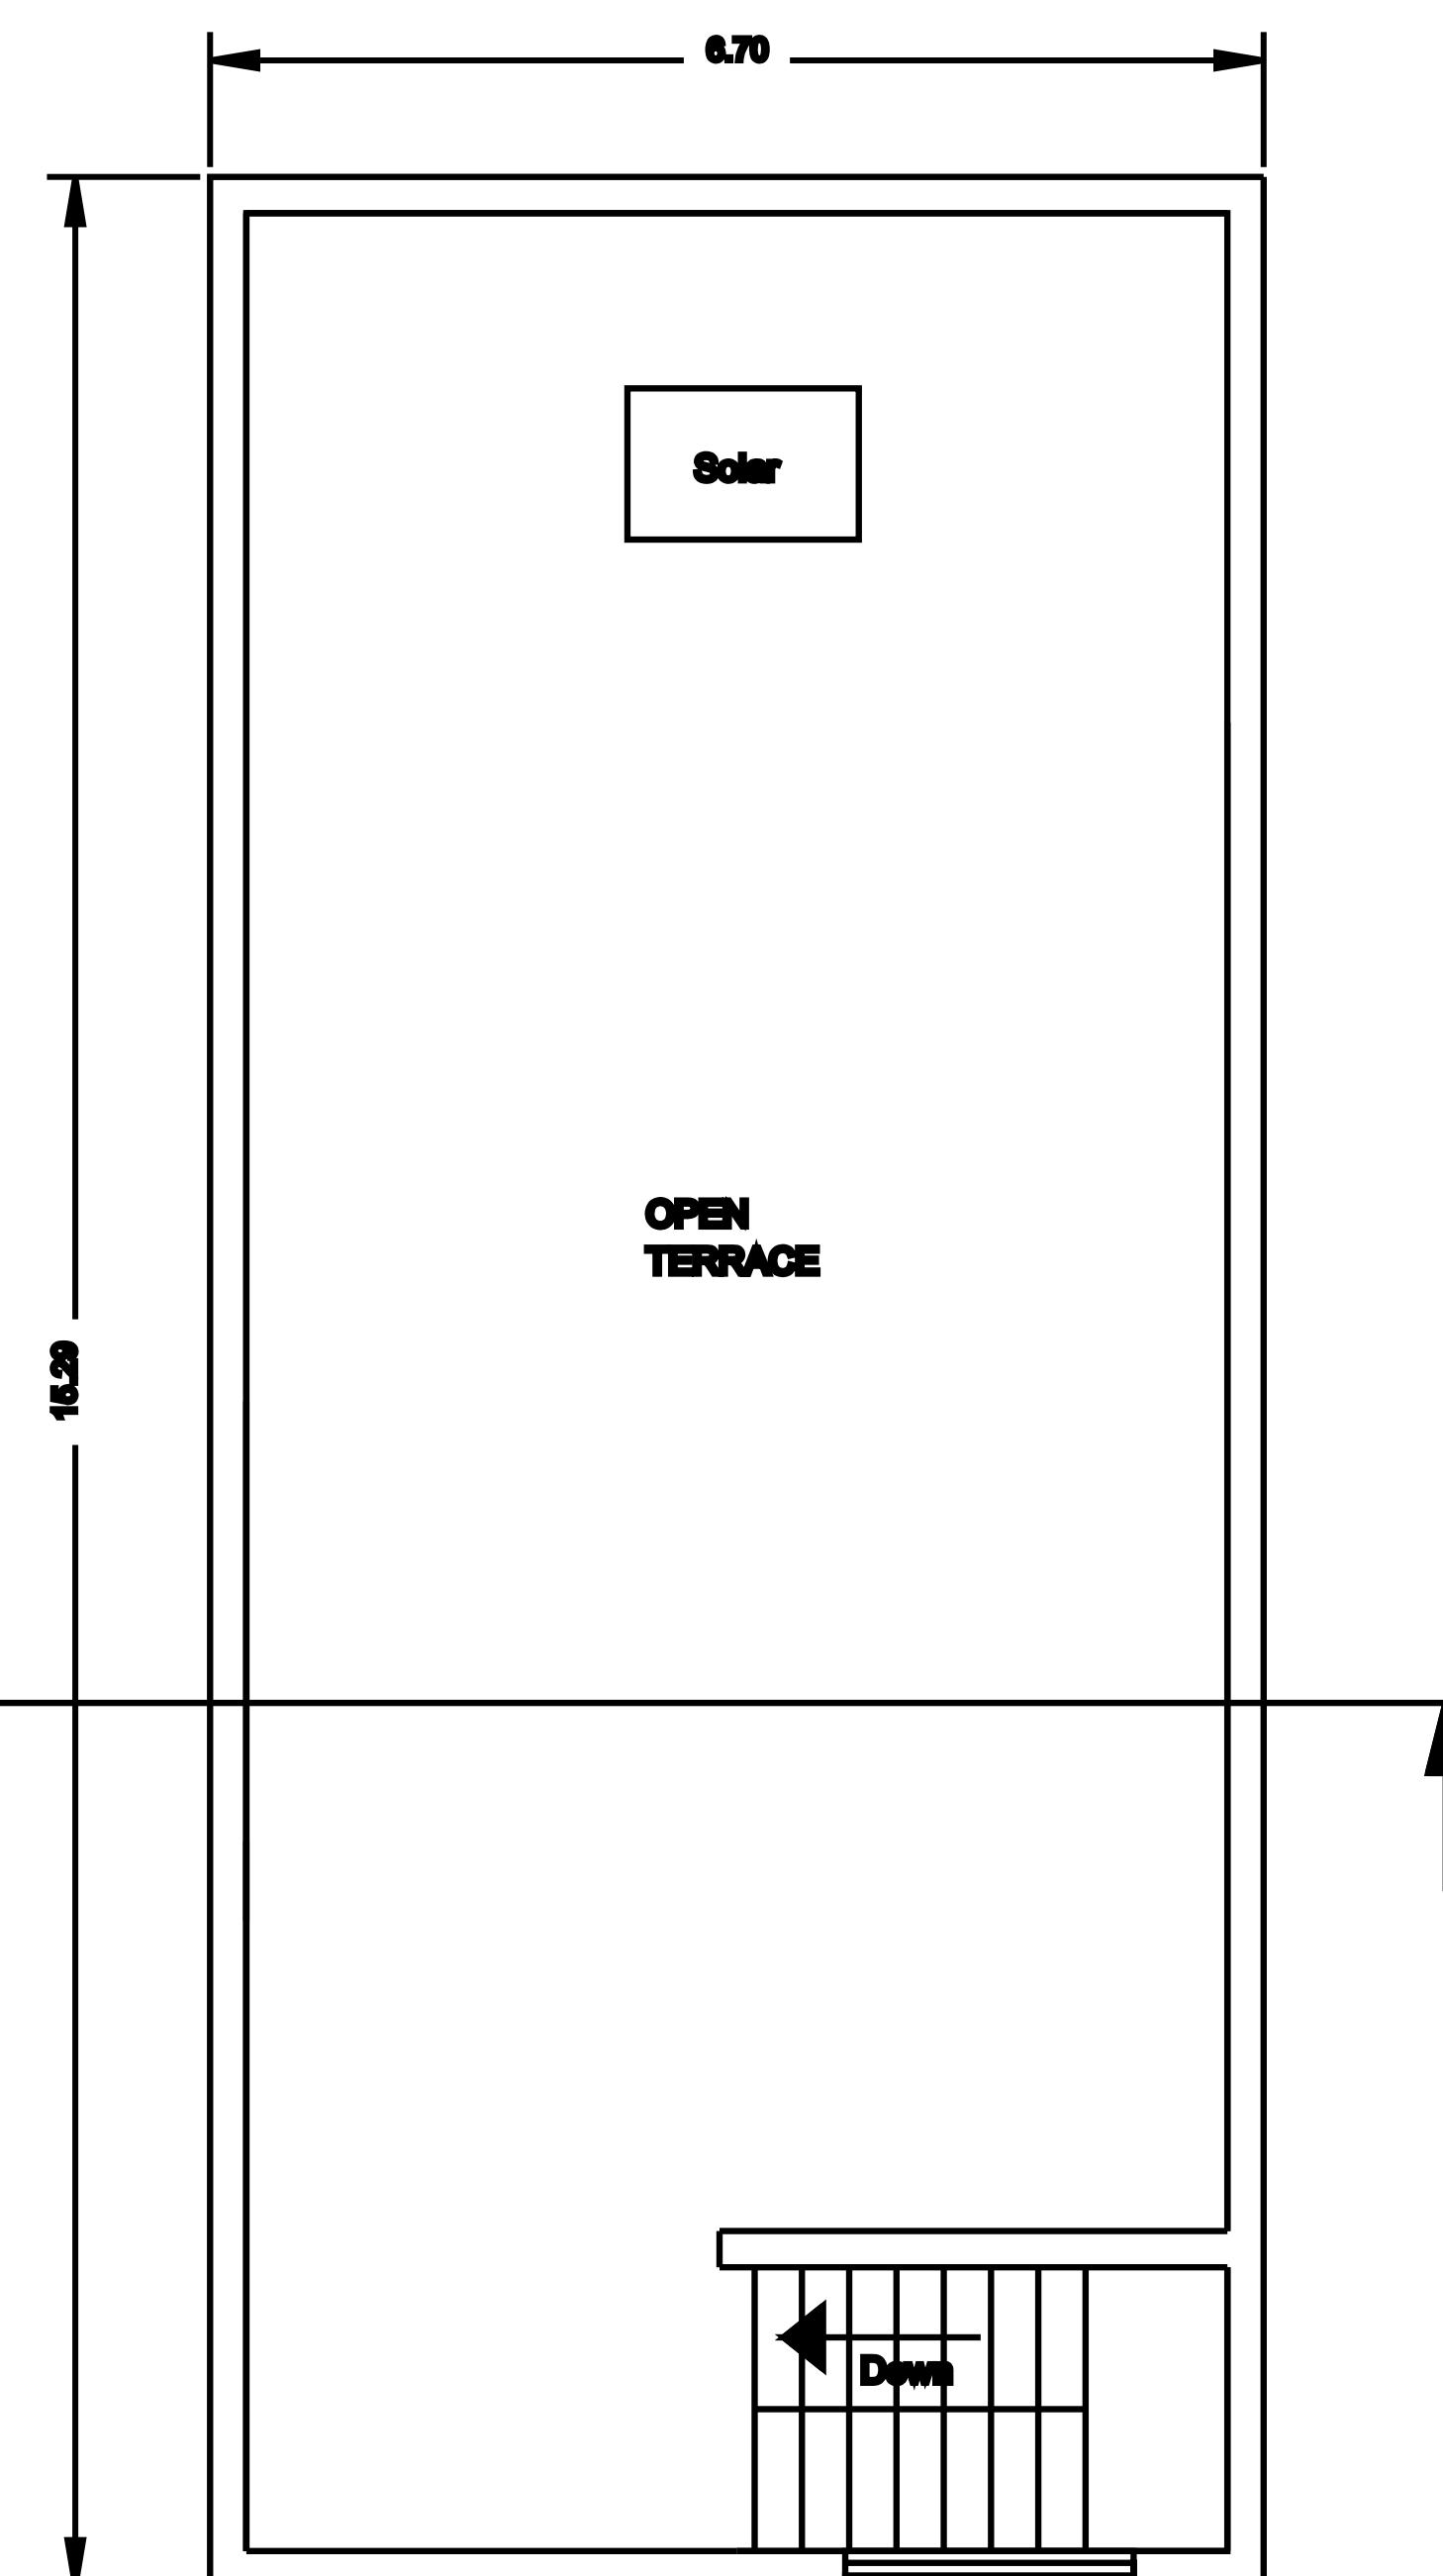
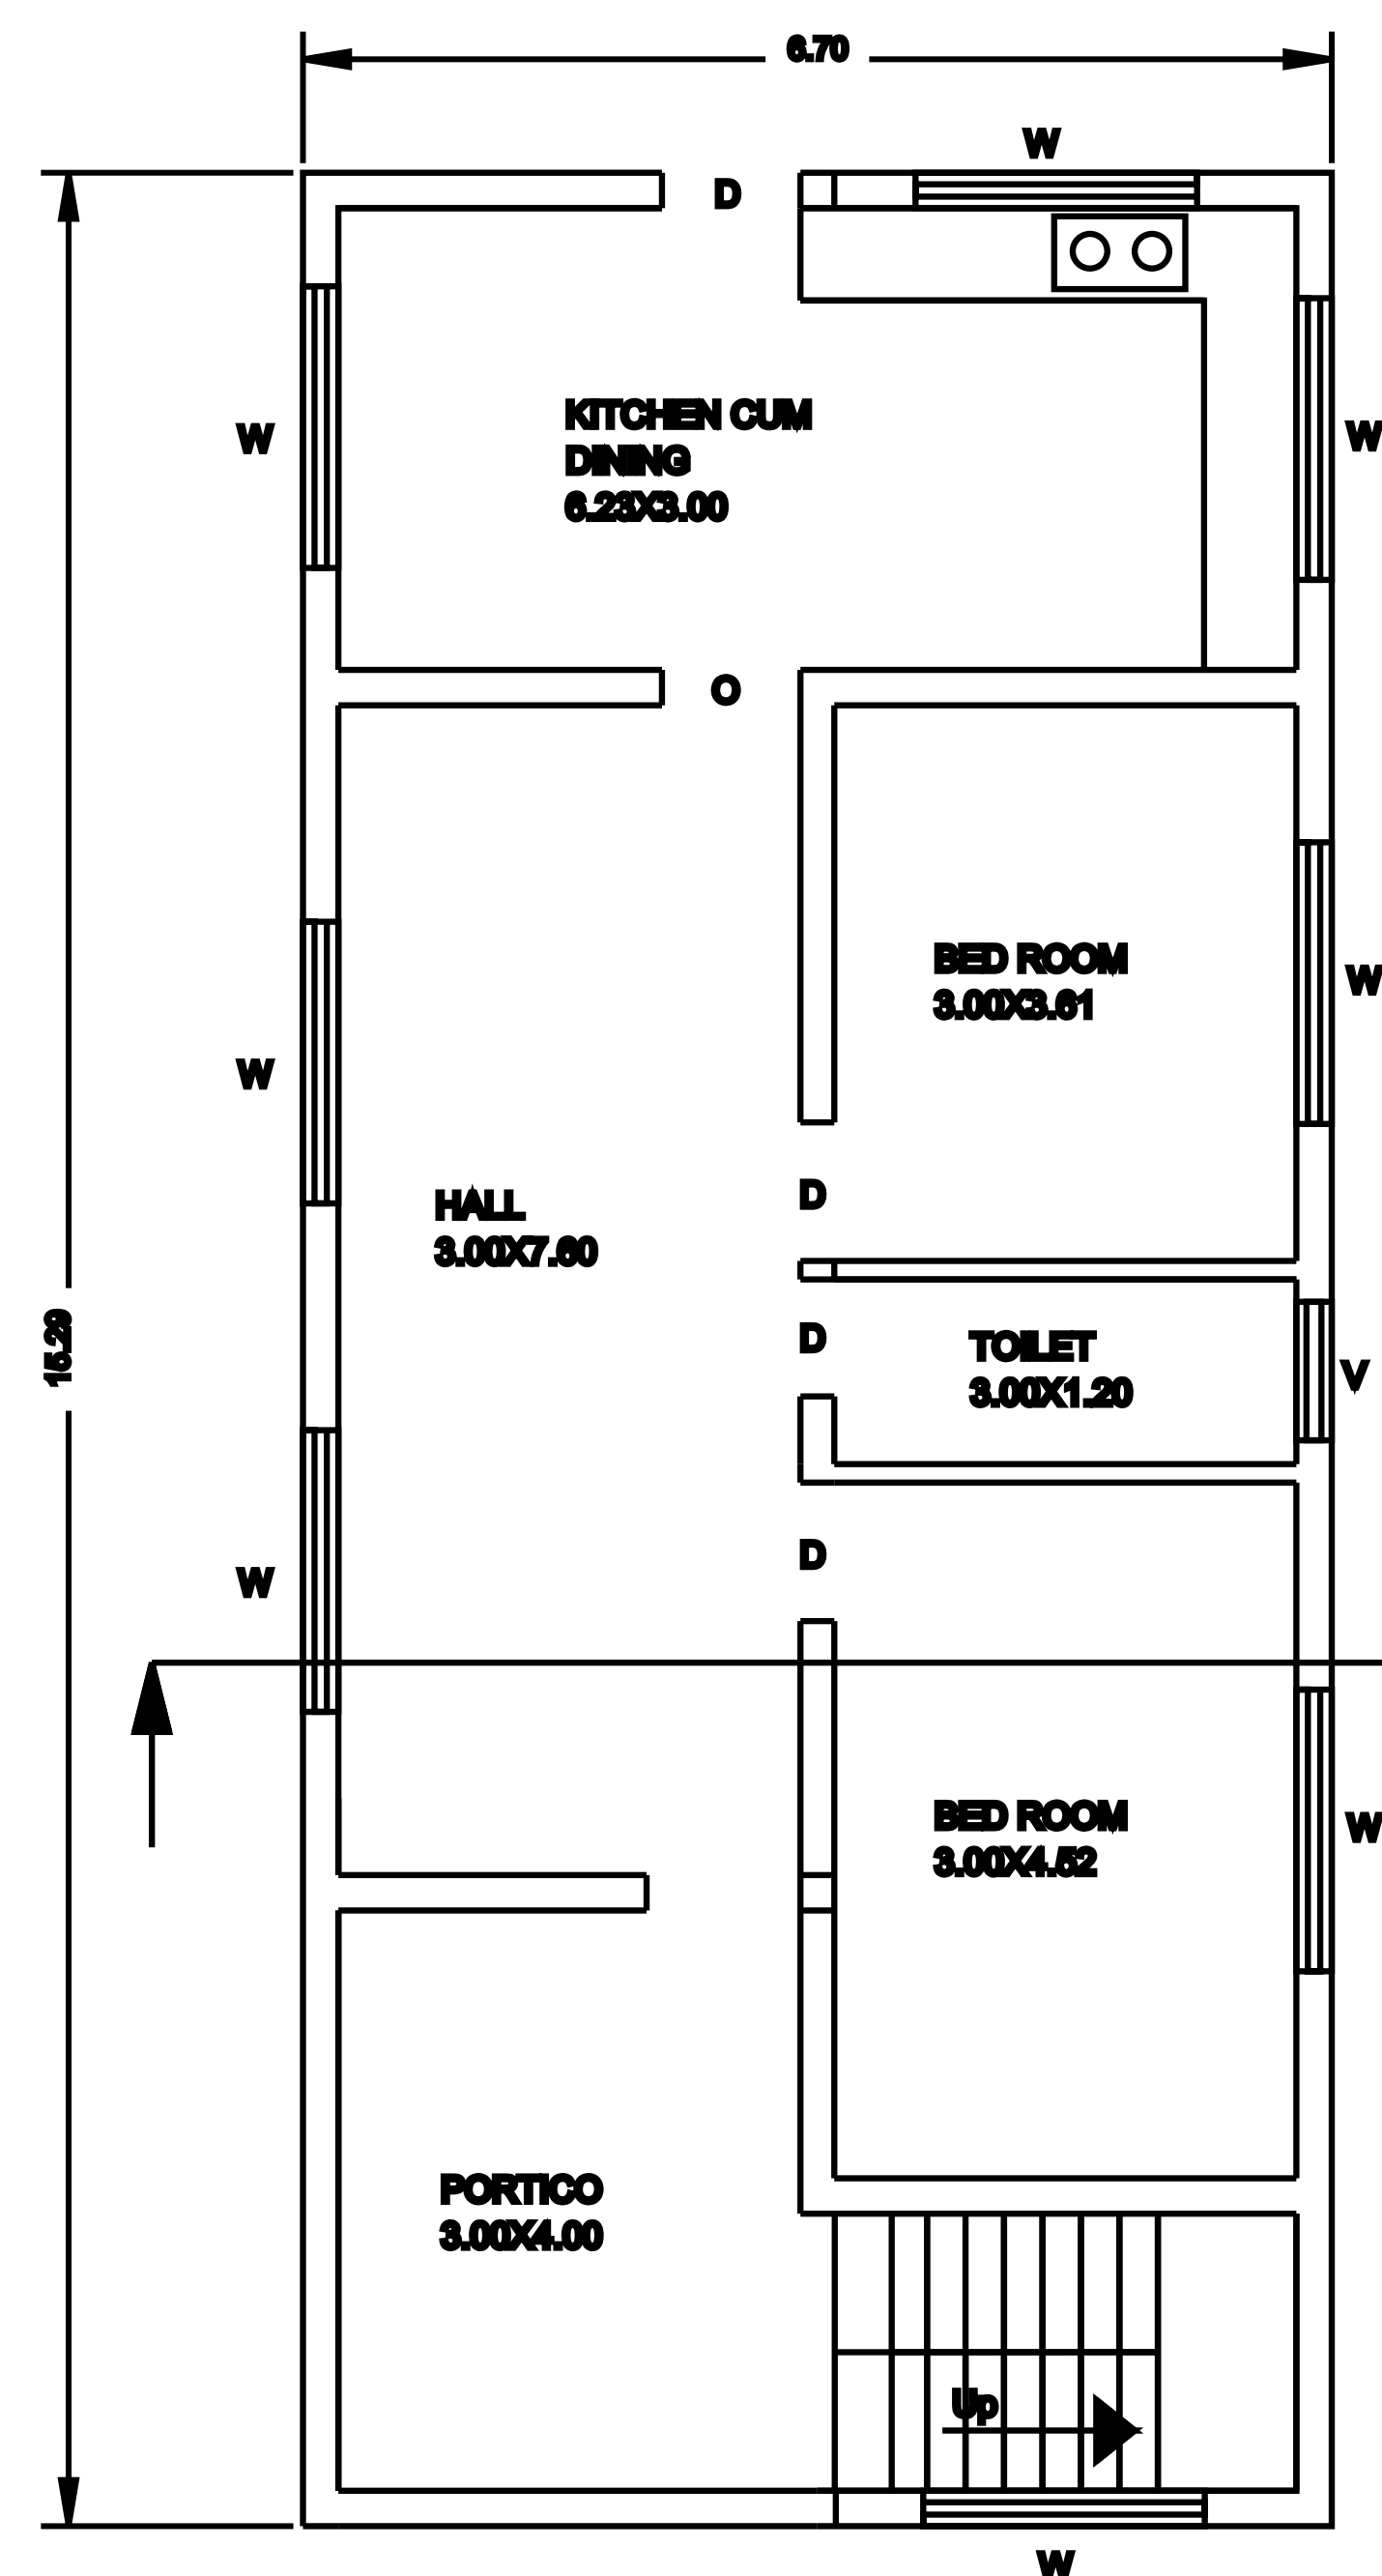
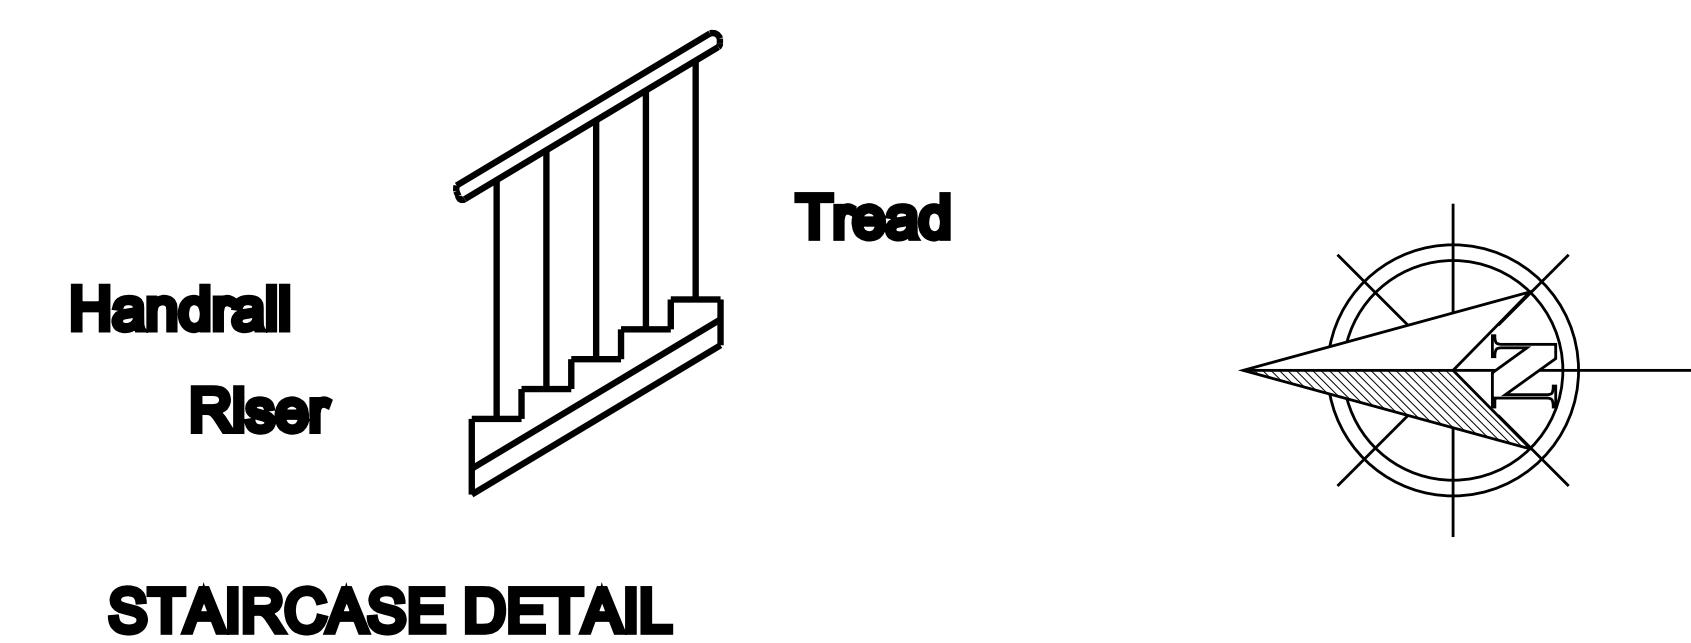
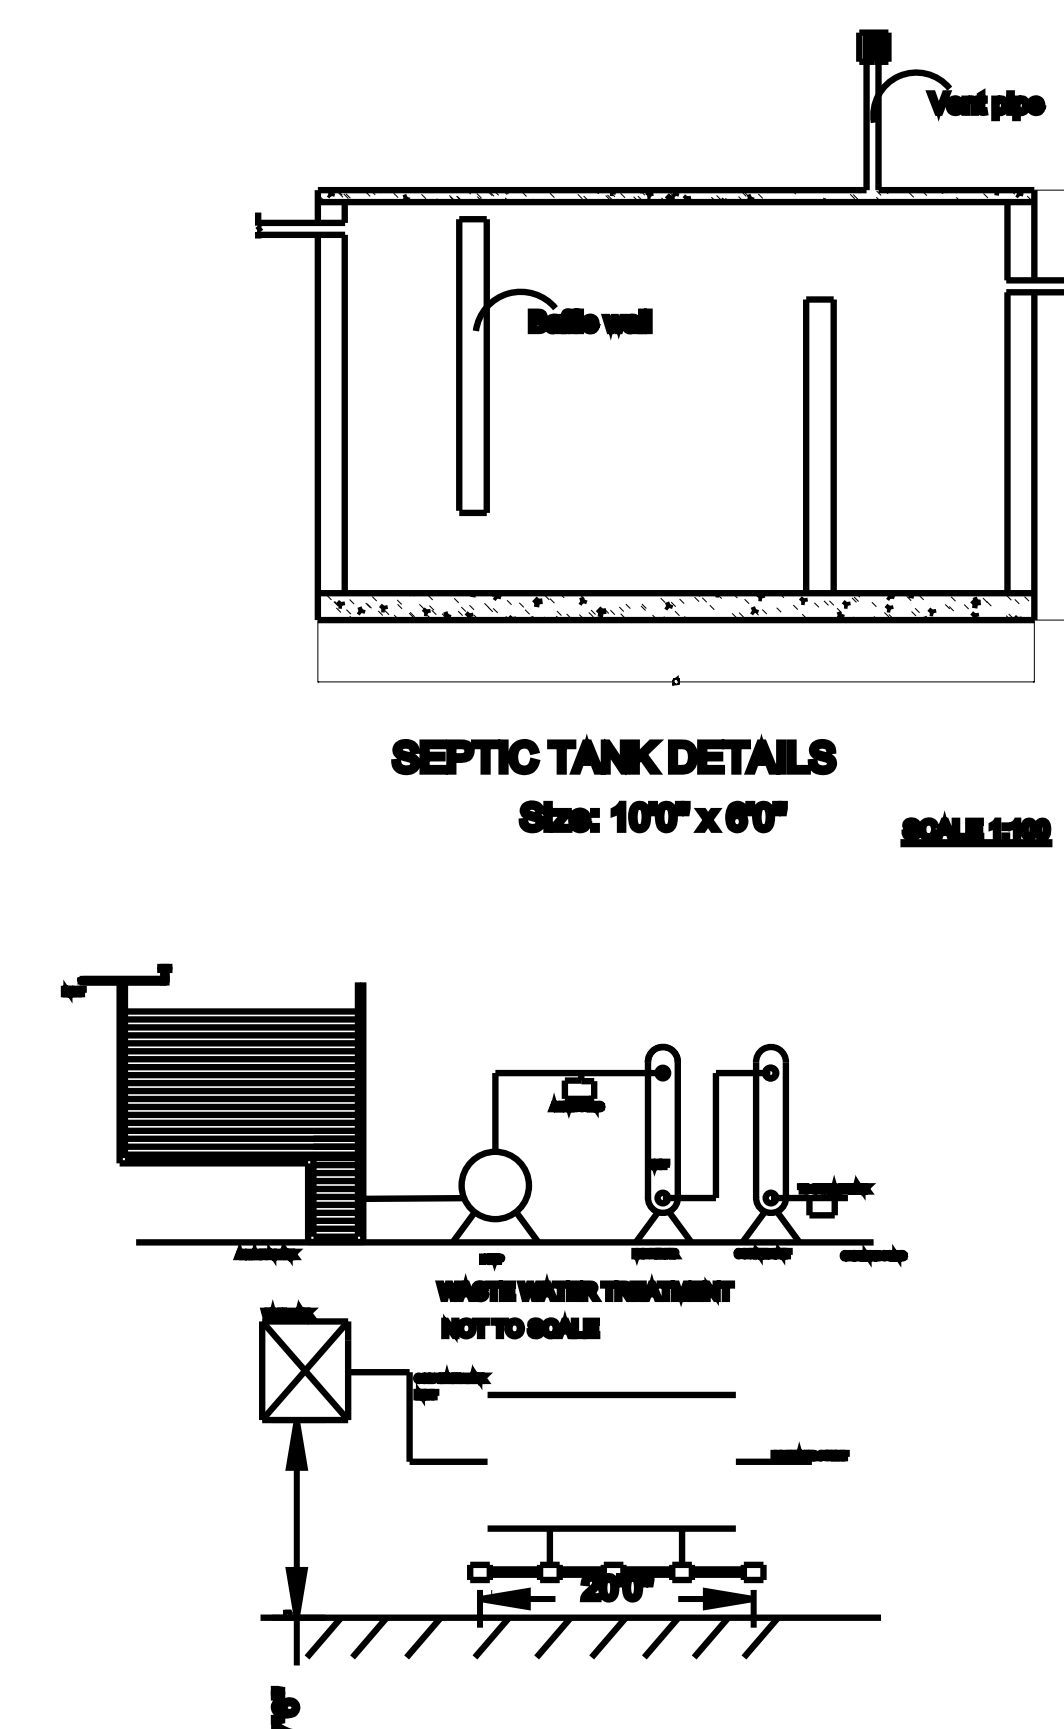
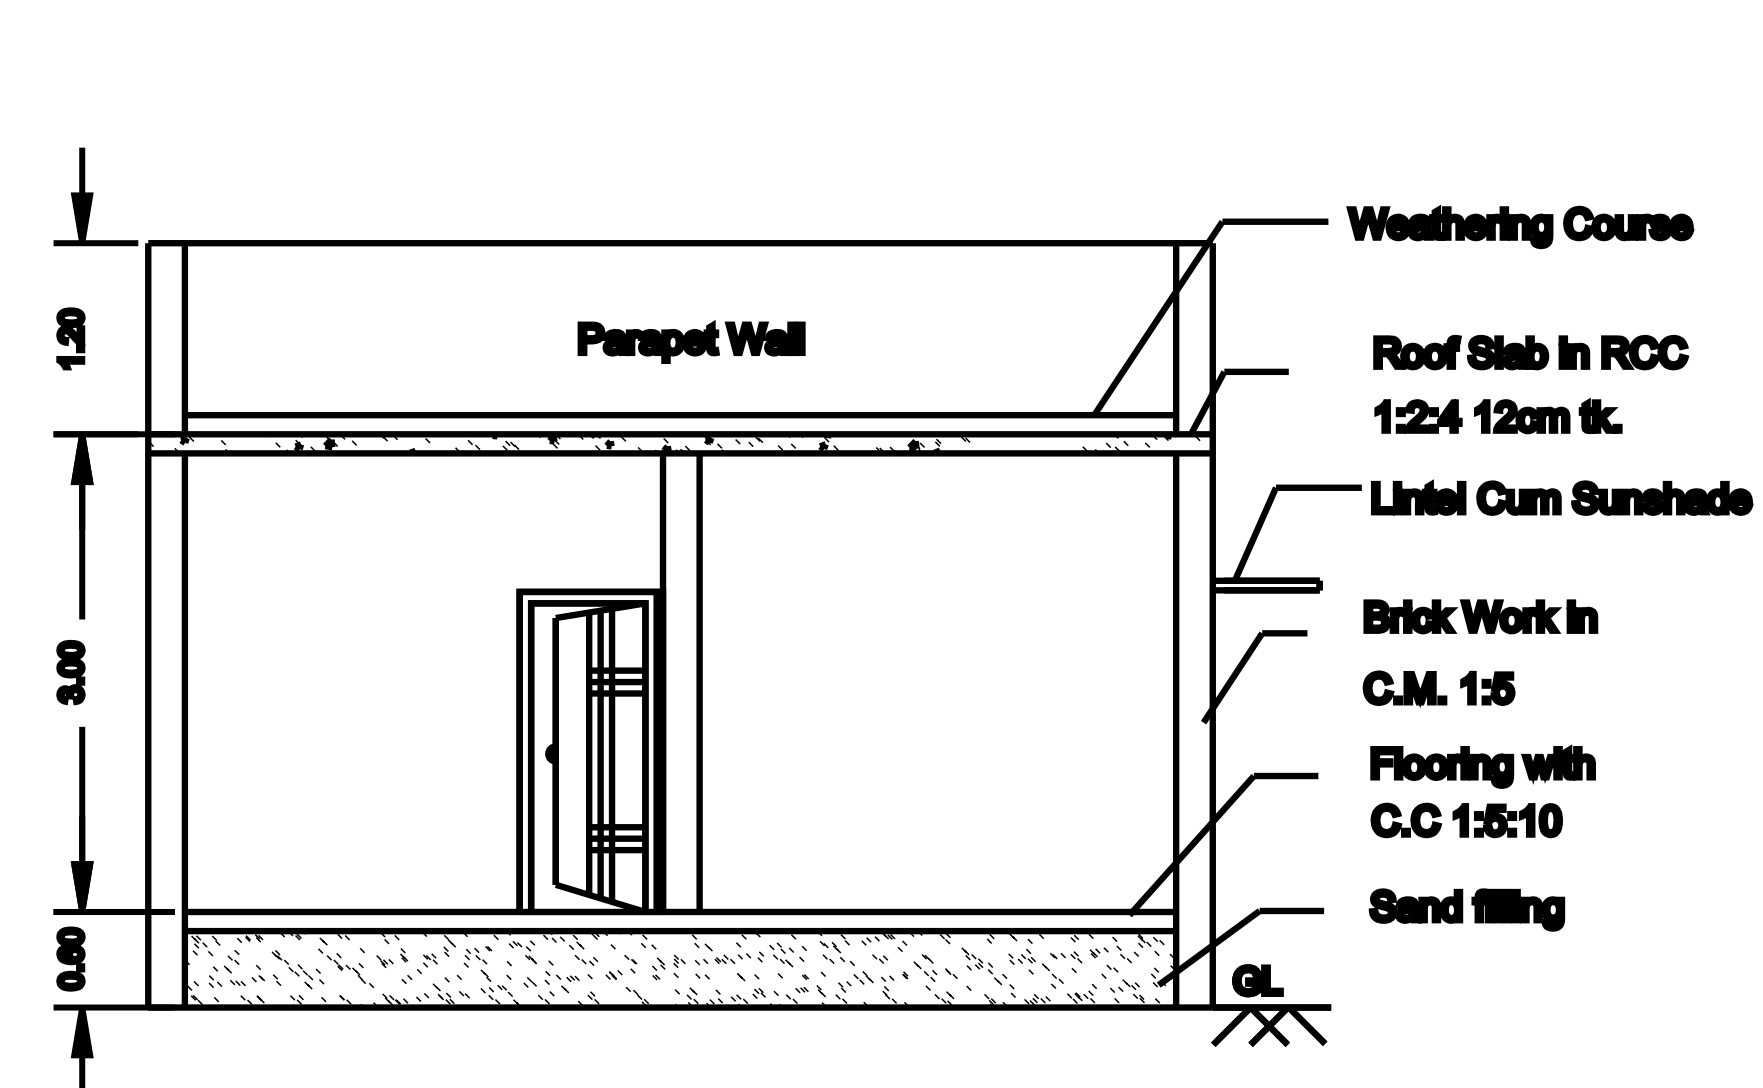


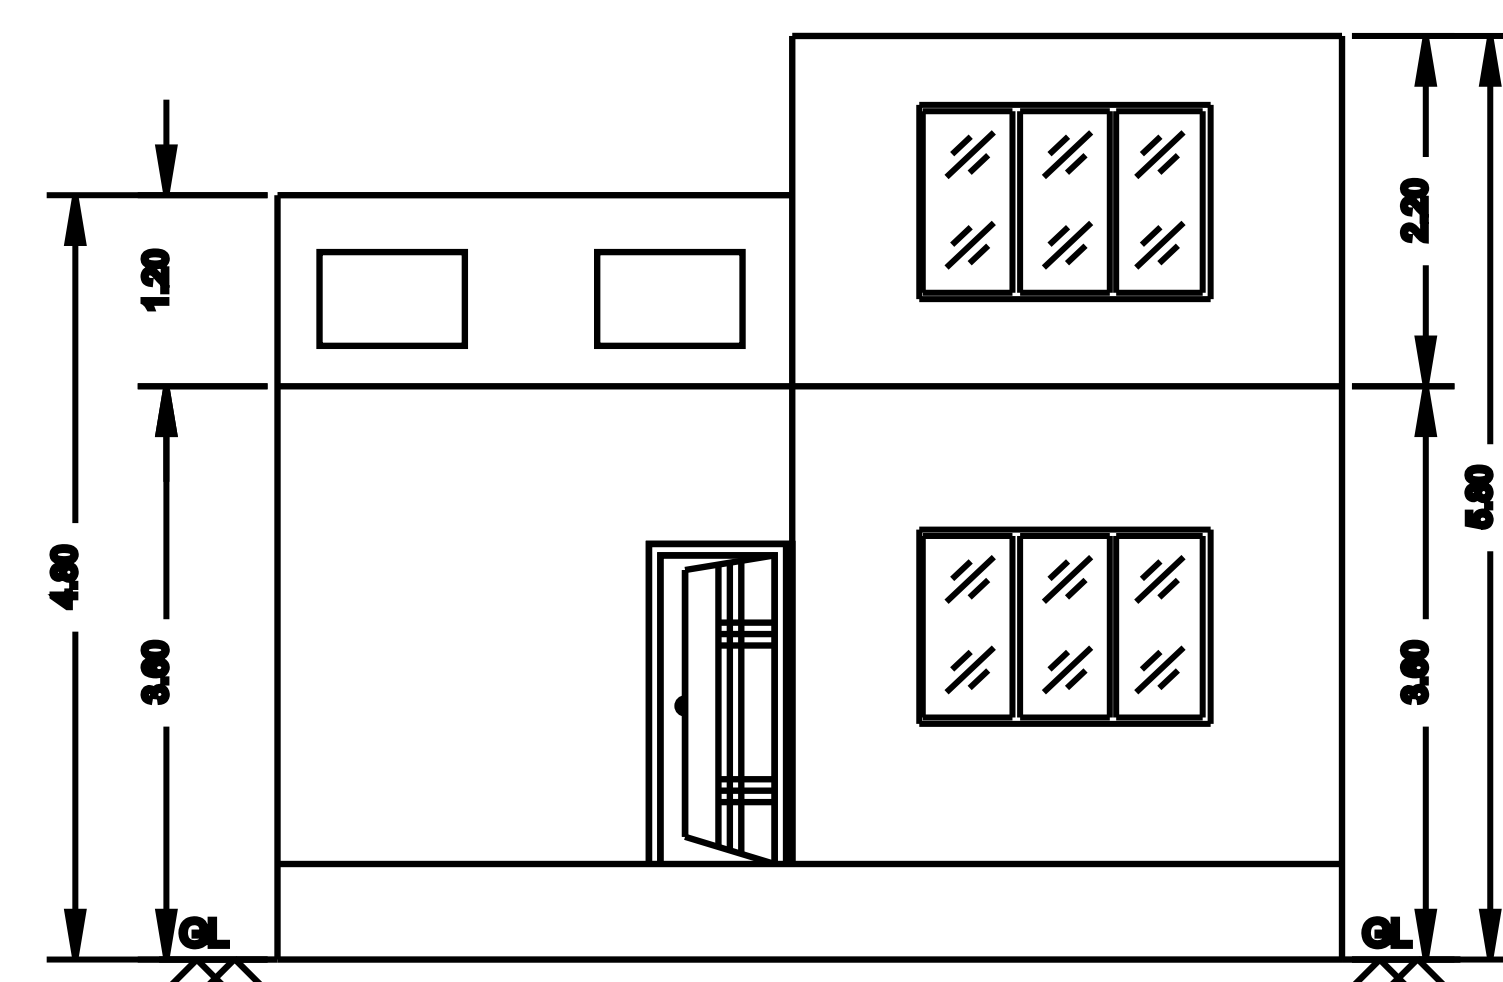

**THE PLAN SHOWING THE PROPOSED
CONSTRUCTION OF R.C.C. ROOFED
RESIDENTIAL BUILDING AT PLOT
NO: 70, SURVEY NO: 225/176B(As per
Patta),20'0" WIDE ROAD, RATHNAM
NAGAR,KALLAKAMBANPATTADAI
VILLAGE, KANCHIPURAM TALUK,
KANCHIPURAM DISTRICT.**

JOINERY DETAILS:-

M.D - Main Door 1.00 X 2.10
D - Door 0.90 X 2.10
D1 - Door 1 0.76 X 2.10
W - Window 1.83 X 1.22
W1 - Window1 1.22 X 1.22
V - Ventilator 0.90 X 0.76

AREA DETAILS	SQ.FT	SQ.M
As Per Document	1337.00	124.25
As Per Patta	1337.00	124.25
Ground Floor Area	1102.00	102.23
Head Room	84.00	07.80
Total Floor Area	1186.00	110.03

PARKING NAME	REQUIRED	PROVIDED
CAR	01	01
TWO WHEELER	01	01

NOTE

- ☐ Owners boundary
- ☐ Proposed Rcc building
- ☐ Road

All dimensions are in meter

OWNER SIGN:

ENGINEER SIGN: