
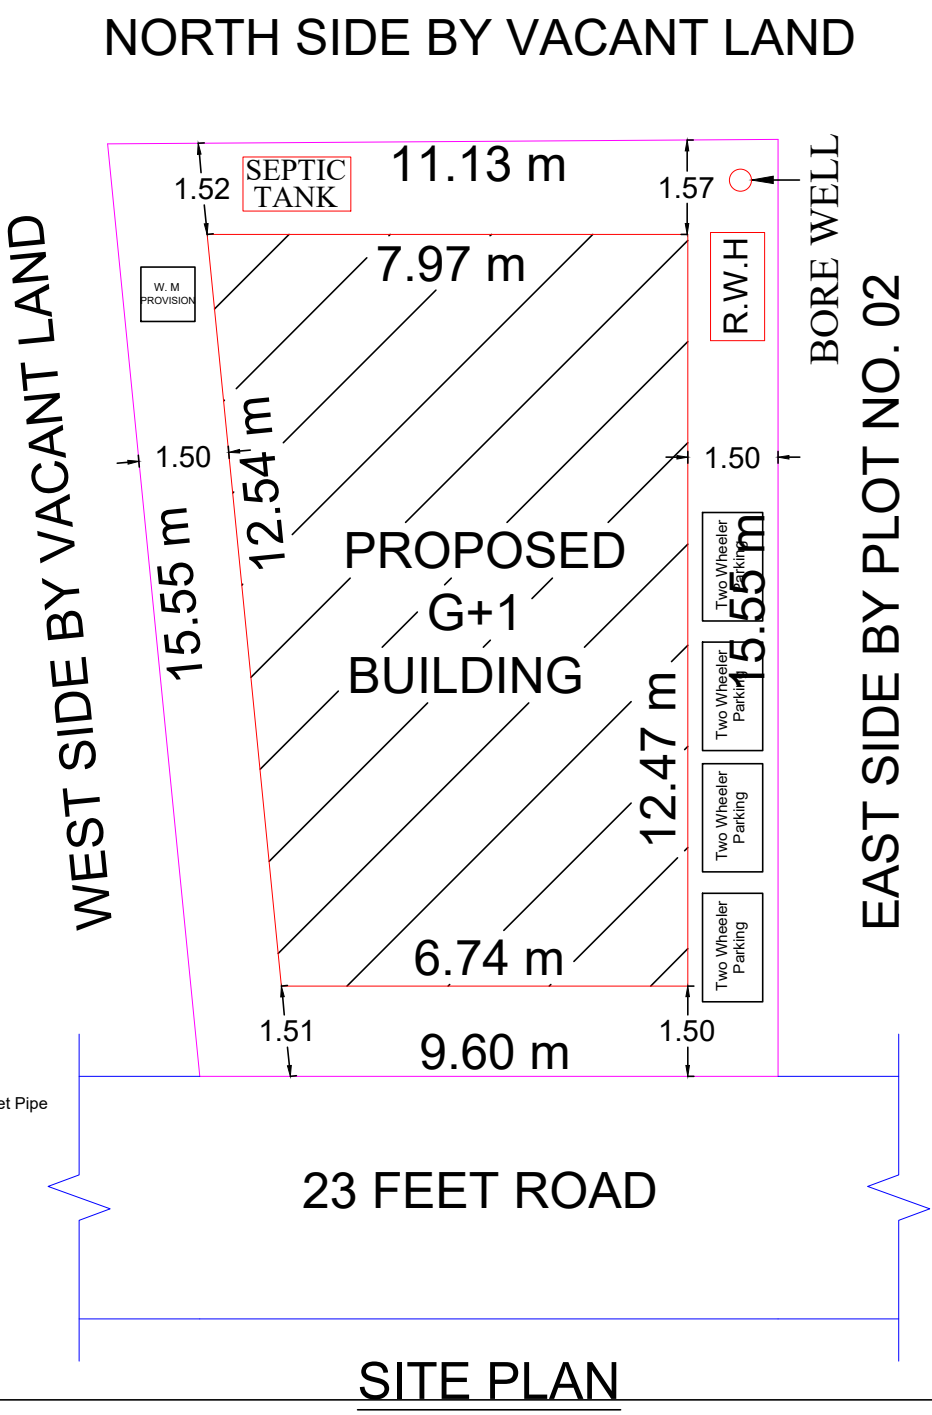
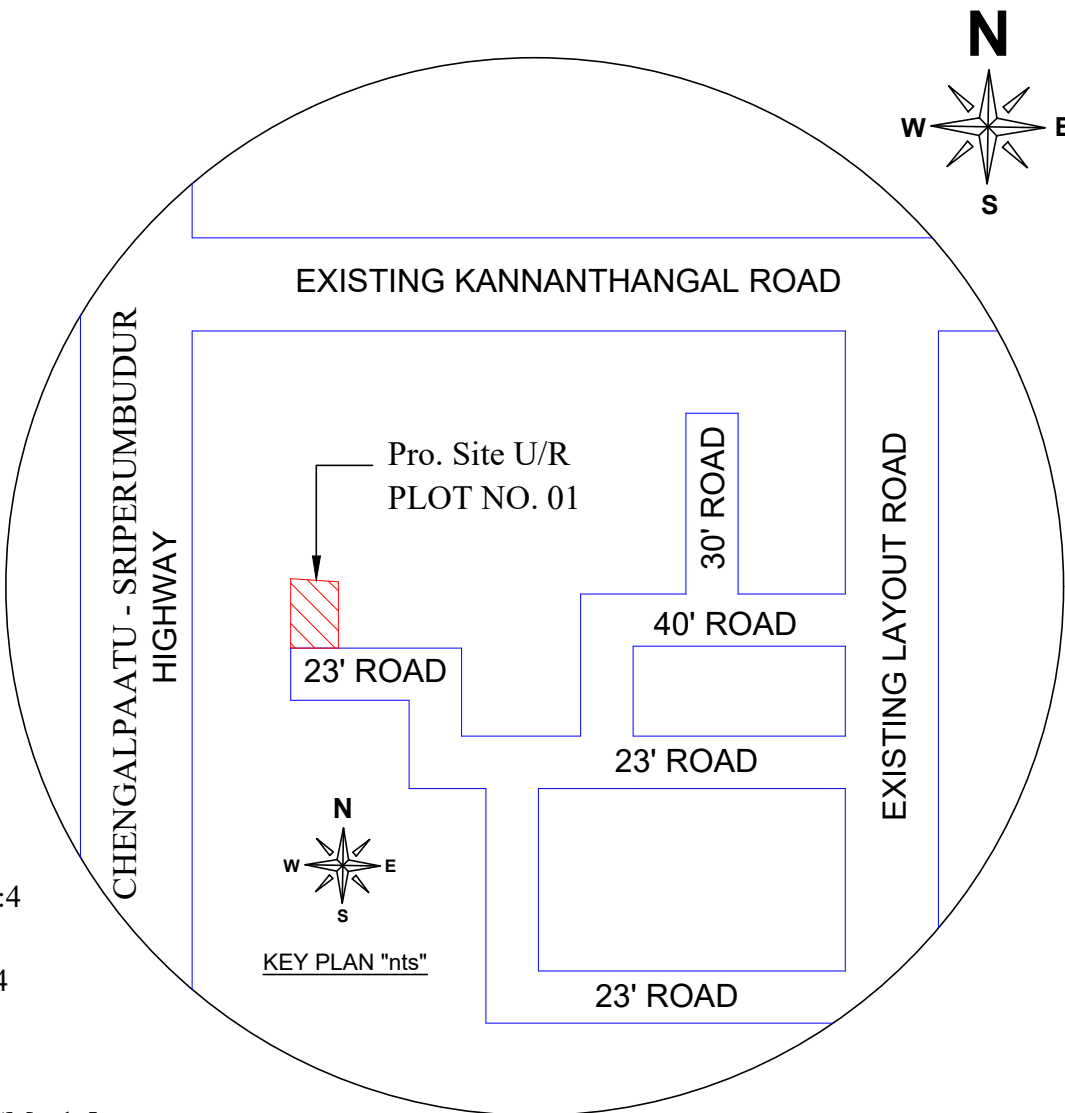
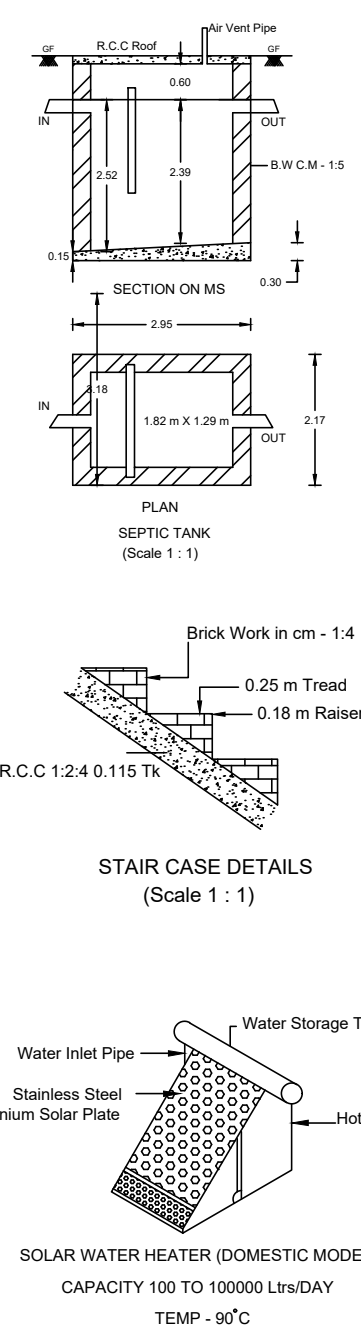
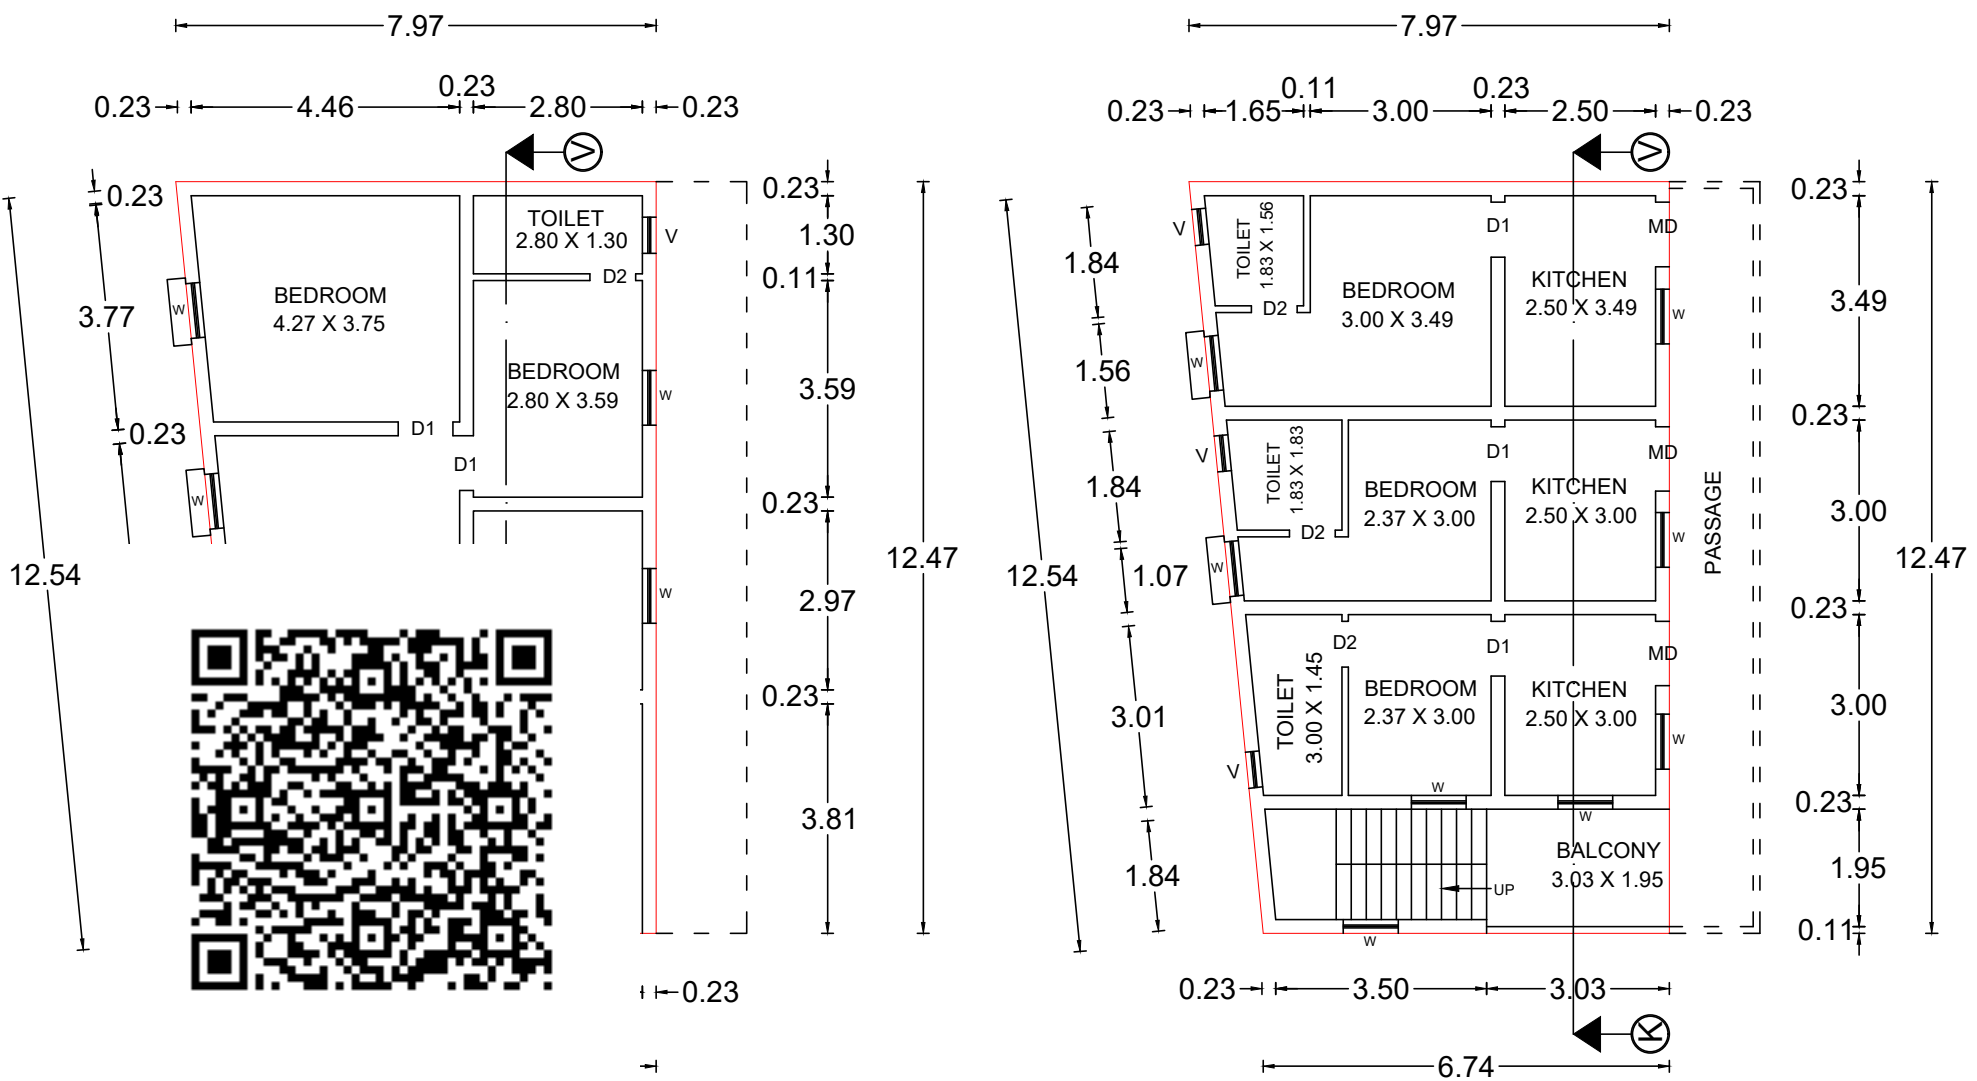
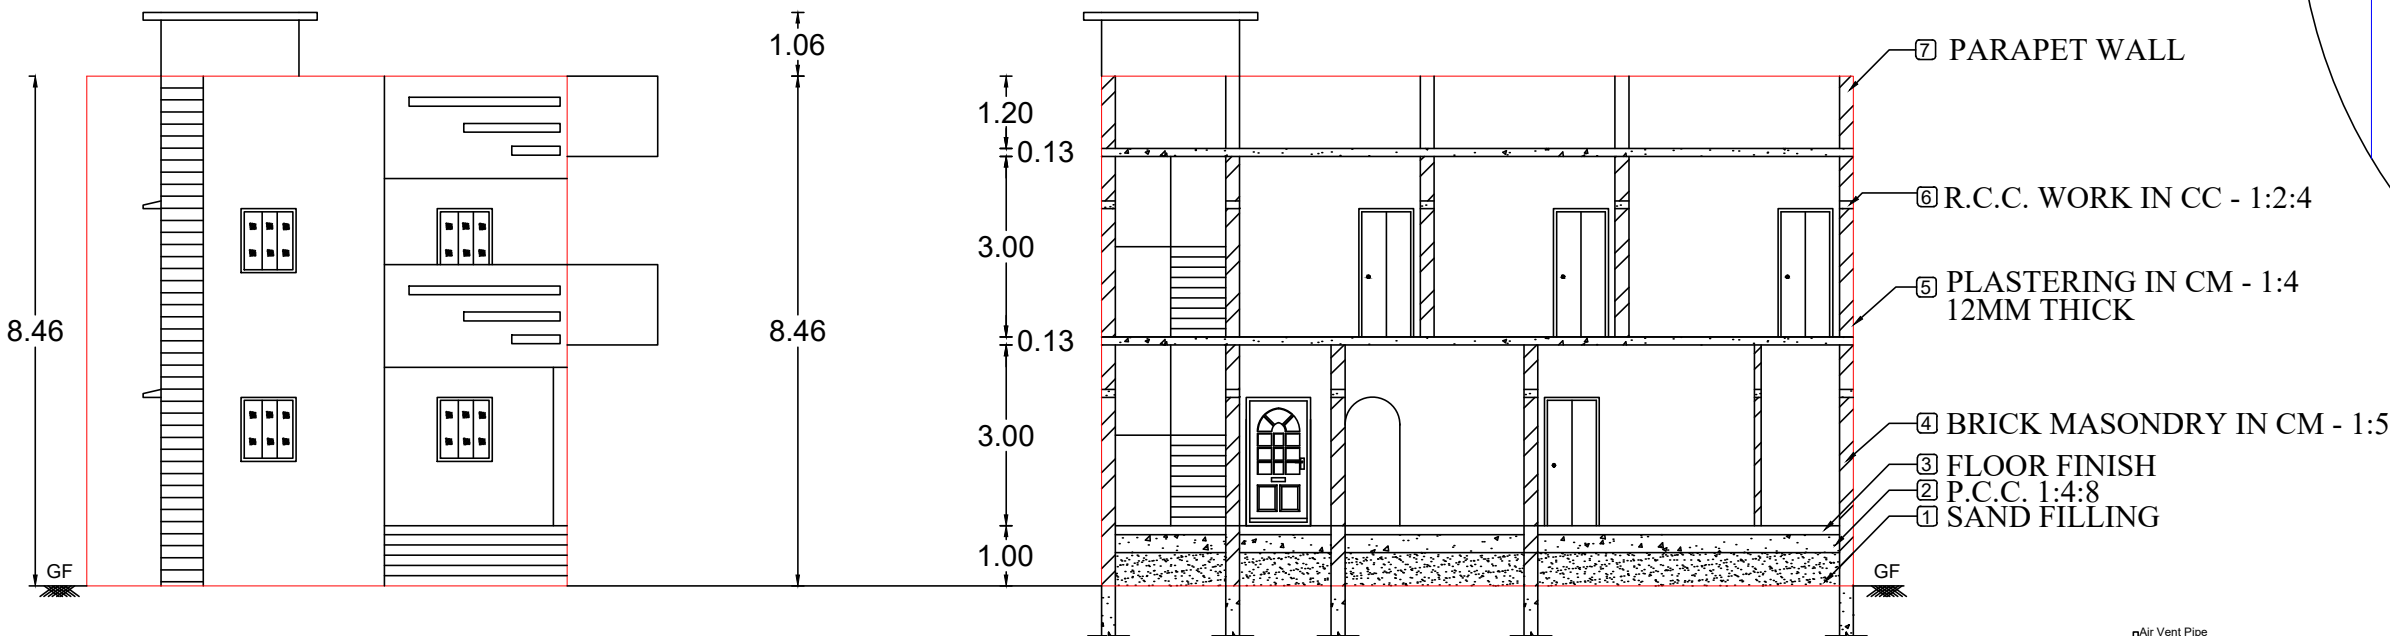


PLAN SHOWING THE PROPOSED CONSTRCTION OF RCC ROOFED G+1 RESIDENTIAL BUILDING IN PLOT NO. 01 IN "JEMI GARDEN PHASE - II", SURVEY NO. 253/23 ASPER PATTA NO. 3093 AT VADAGAL"B" VILLAGE, SRIPERUMBUDUR TALUK, KANCHIPURAM DISTRICT.

APPLICANT NAME:

Mr. S. HENDRY JOHN PAUL  
Mrs. S. MARITA ROSELINE JOSE

OFFICE USE ONLY

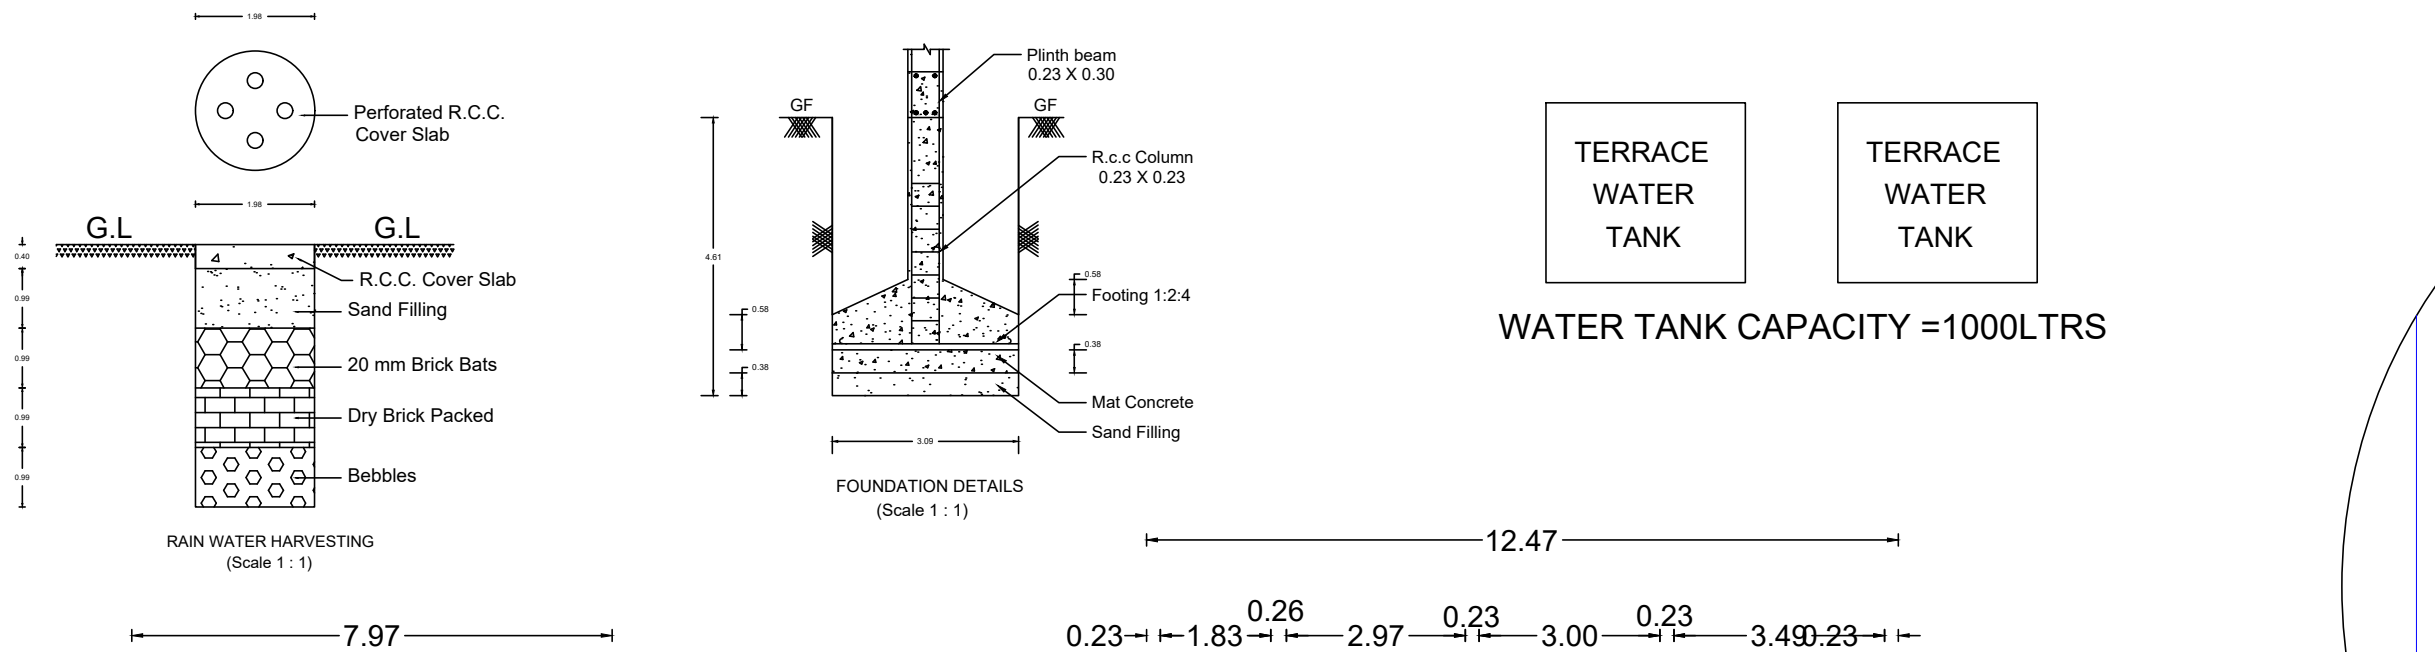

| JOINERY DETAILS |                 |             |
|-----------------|-----------------|-------------|
| MD              | MAIN DOOR       | 1.07 X 2.13 |
| D               | DOOR            | 0.91 X 2.13 |
| D1              | DOOR            | 0.76 X 2.13 |
| W               | WINDOW          | 0.91 X 1.37 |
| V               | VENTILATOR      | 0.91 X 0.61 |
| RS              | ROLLING SHUTTER | 1.83 X 1.91 |

ALL DIMENSIONS ARE IN METER  
( Scale 1:1 )

| AREA PERTICULARS           |         |        |
|----------------------------|---------|--------|
| LAND AREA ASPER DOCUMENT:  |         |        |
| DESCRIPTION                | SQ. FT  | SQ. M  |
| PLOT NO. 01                | 1734.00 | 161.09 |
| LAND AREA ASPER PATTA/FMB: |         |        |
| S.NO. 253/23               | 1612.50 | 149.81 |
| LAND AREA ASPER SITE:      |         |        |
| PLOT NO. 01                | 1730.94 | 160.81 |

| BUILDUP AREA:                 |         |        |
|-------------------------------|---------|--------|
| PRO. GROUND FLOOR             | 987.91  | 91.78  |
| PRO. FIRST FLOOR              | 987.91  | 91.78  |
| TOTAL FSI AREA                | 1975.82 | 183.56 |
| OPEN AREA                     | 624.59  | 58.03  |
| HEAD ROOM AREA (NON FSI AREA) | 94.39   | 8.75   |

|                   |                                                                                       |
|-------------------|---------------------------------------------------------------------------------------|
| FLOOR SPACE INDEX | 1.139                                                                                 |
| PLOT COVERAGE     | 61.27 %                                                                               |
| NOTE              |                                                                                       |
| PLOT BOUNDARY     |  |
| PRO. BUILDING     |  |
| ROAD              |  |

OWNER DETAILS

S. Balaji

J. Marita Roseline Jose

ENGINEER SIGNATURE

S. Balaji

S. BALAJI, D.C.E  
Licensed Surveyor & Planner  
Sriperumbudur Town Panchayat  
App. Regd. No. 4/2019-2020  
MS BUILDERS  
No.21, Govardhan Nagar  
(St. Mary's School Opp)  
Sriperumbudur-602 105