


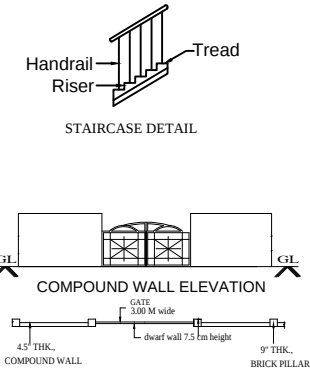
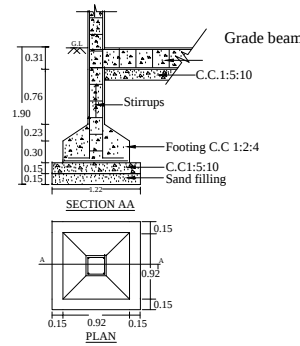
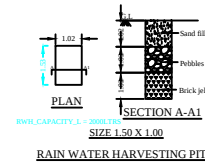
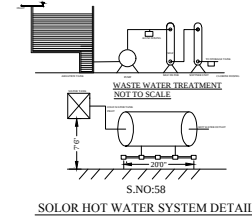
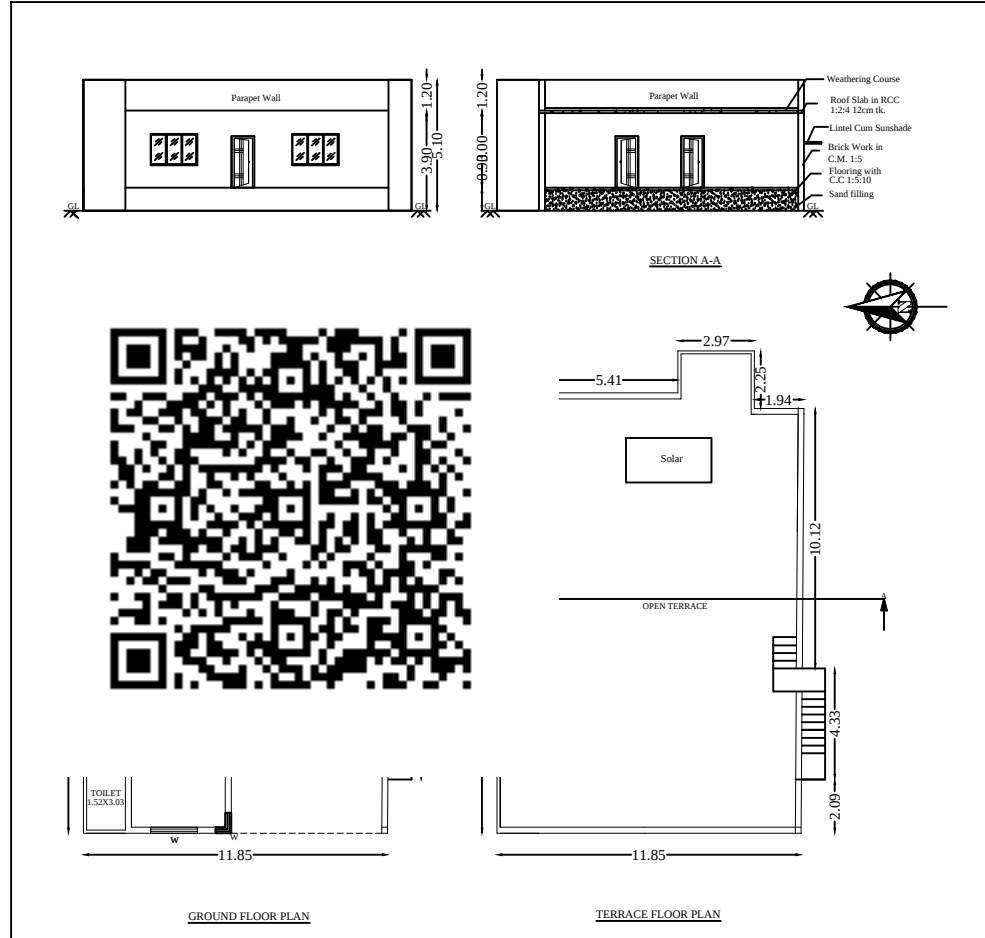


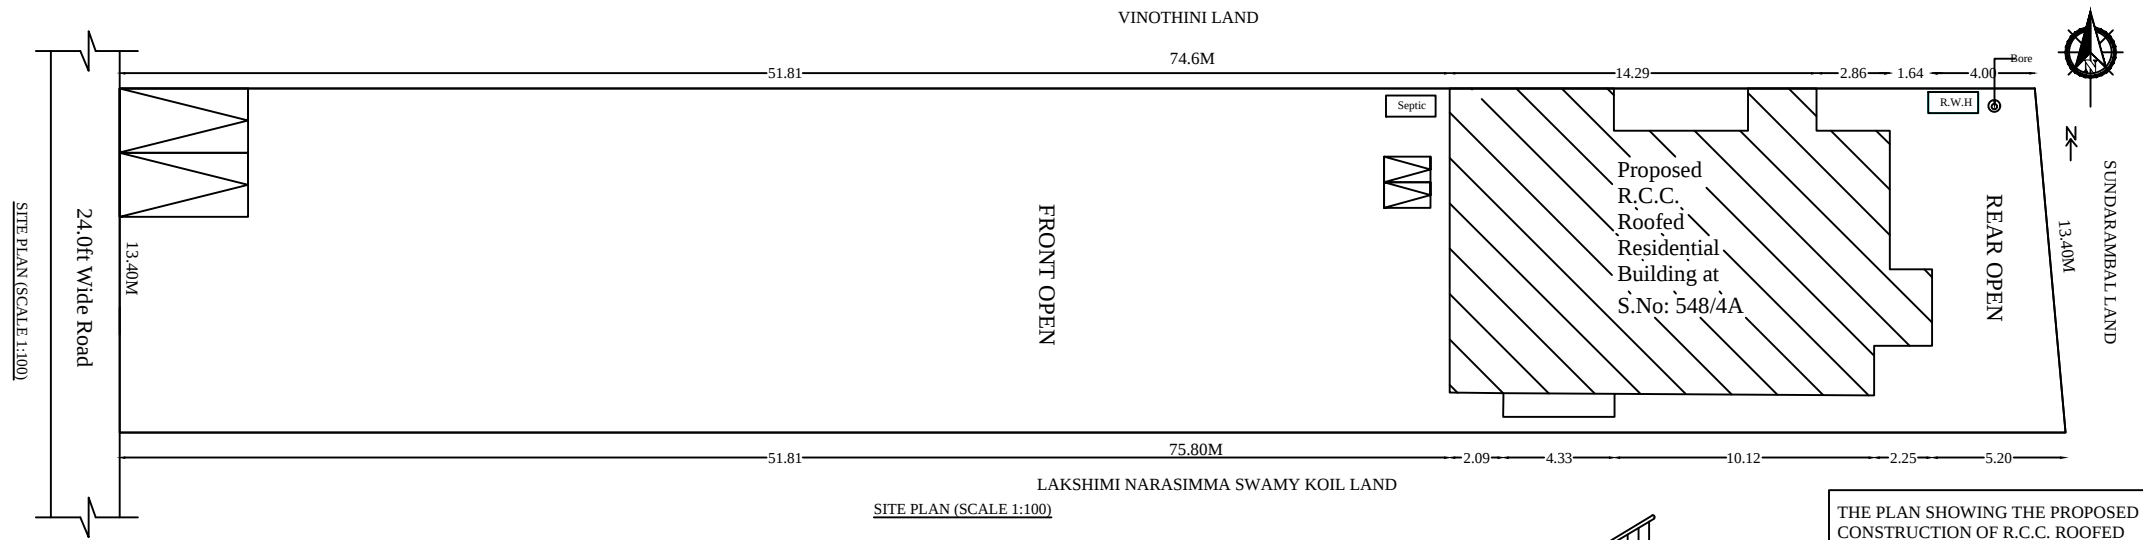

COMPOUND WALL PLAN

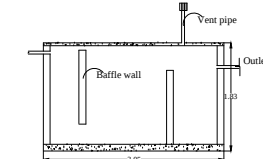

SEPTIC TANK DETAILS

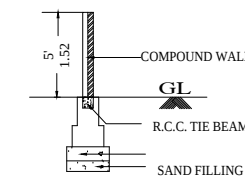

COMPOUND WALL

THE PLAN SHOWING THE PROPOSED CONSTRUCTION OF R.C.C. ROOFED RESIDENTIAL BUILDING AT SURVEY NO: 548/4A(As per Patta) 24'0" WIDE ROAD,V.No:71, PALAIYASEEVARAM - B VILLAGE, WALAJABATH TALUK, KANCHIPURAM DISTRICT.

JOINERY DETAILS:-

M.D - Main Door	1.00 X 2.10
D - Door	0.90 X 2.10
D1 - Door 1	0.76 X 2.10
W - Window	1.83 X 1.22
W1 - Window1	1.22 X 1.22
V - Ventilator	0.90 X 0.76

AREA DETAILS	SQ.FT	SQ.M
As Per Document	11325.60	1052.14
As Per Patta	11298.00	1050.00
Ground Floor Area	2083.00	193.57
Total Floor Area	2083.00	193.57

PARKING NAME	REQUIRED	PROVIDED
CAR	01	01
TWO WHEELER	01	01

NOTE

- Owners' boundary
- Proposed Rcc building
- Road

All dimensions are in meter

OWNER SIGN:

ENGINEER SIGN:

Er. A. PRABHAKARAN, A.E.(CIVIL)
Registered Engineer No:RE / Gr - 10/2021 / 12 023
Reg Construction Eng No:RCE / 2023 / 09/007
SRU SVAM FOUNDATION,
43/GB, Alladi Pillayar Kovil Street, KPM - 1.
Cell: 9629362167, 6383435069.