
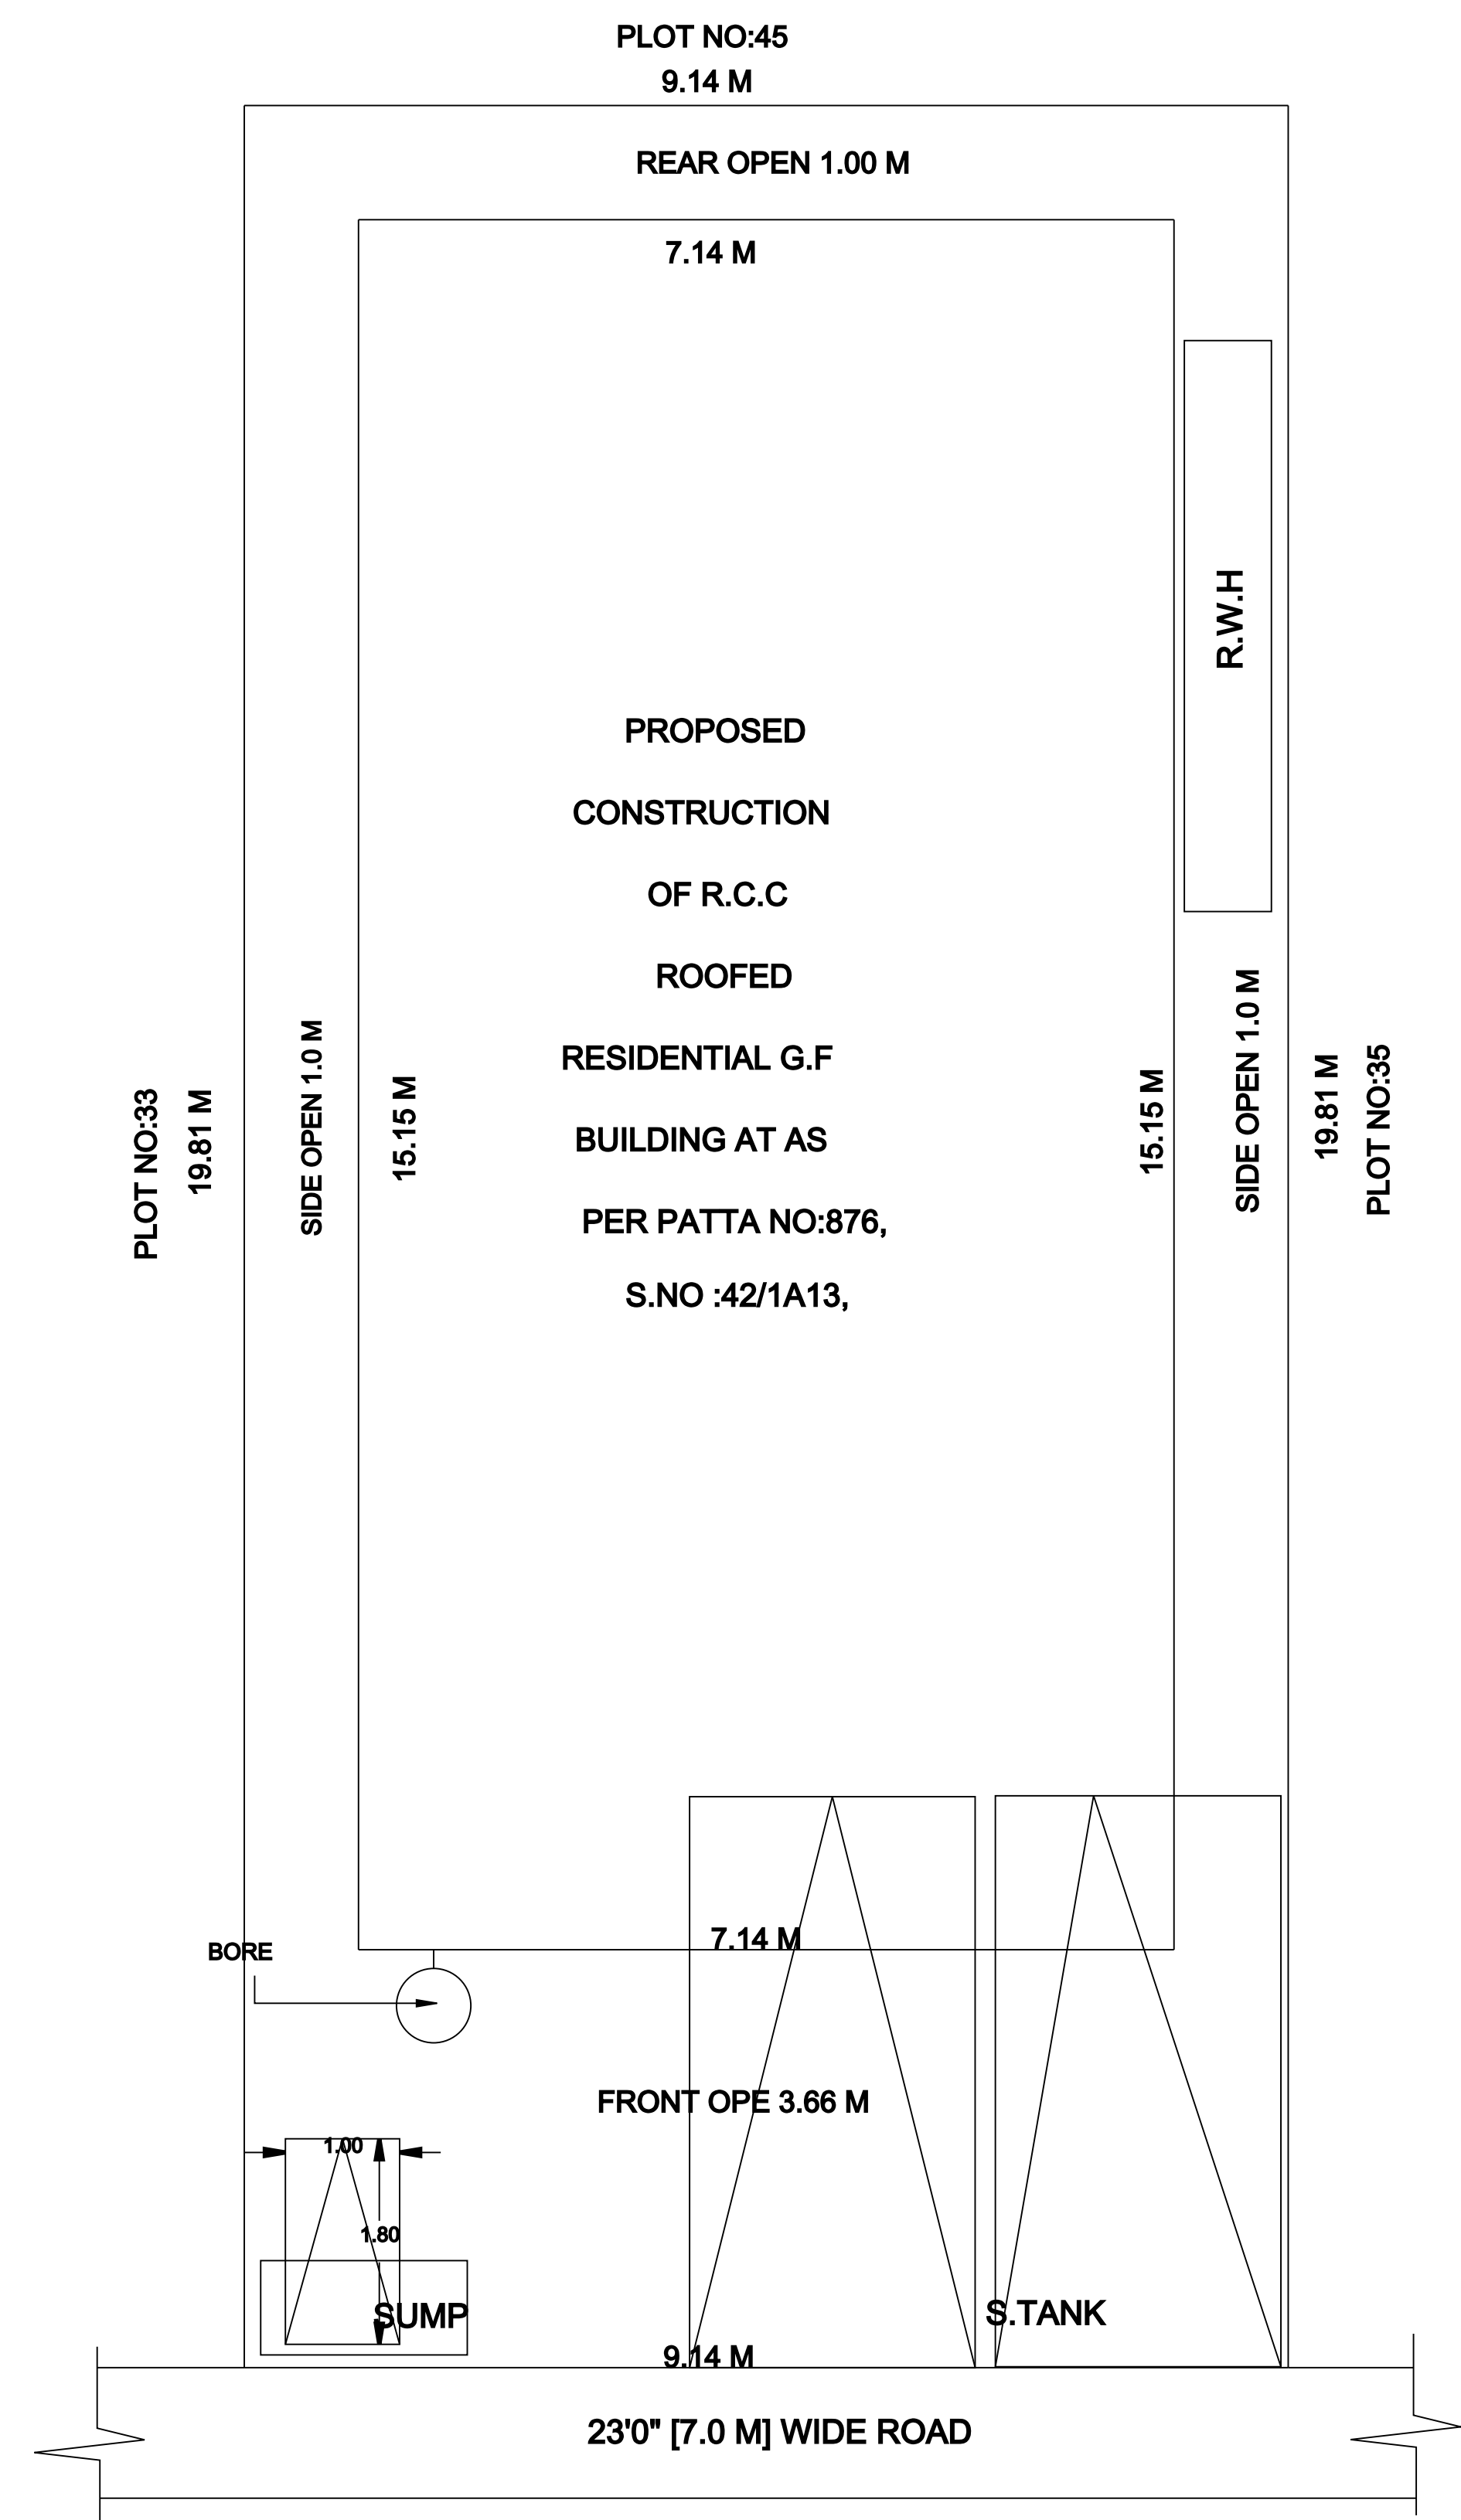
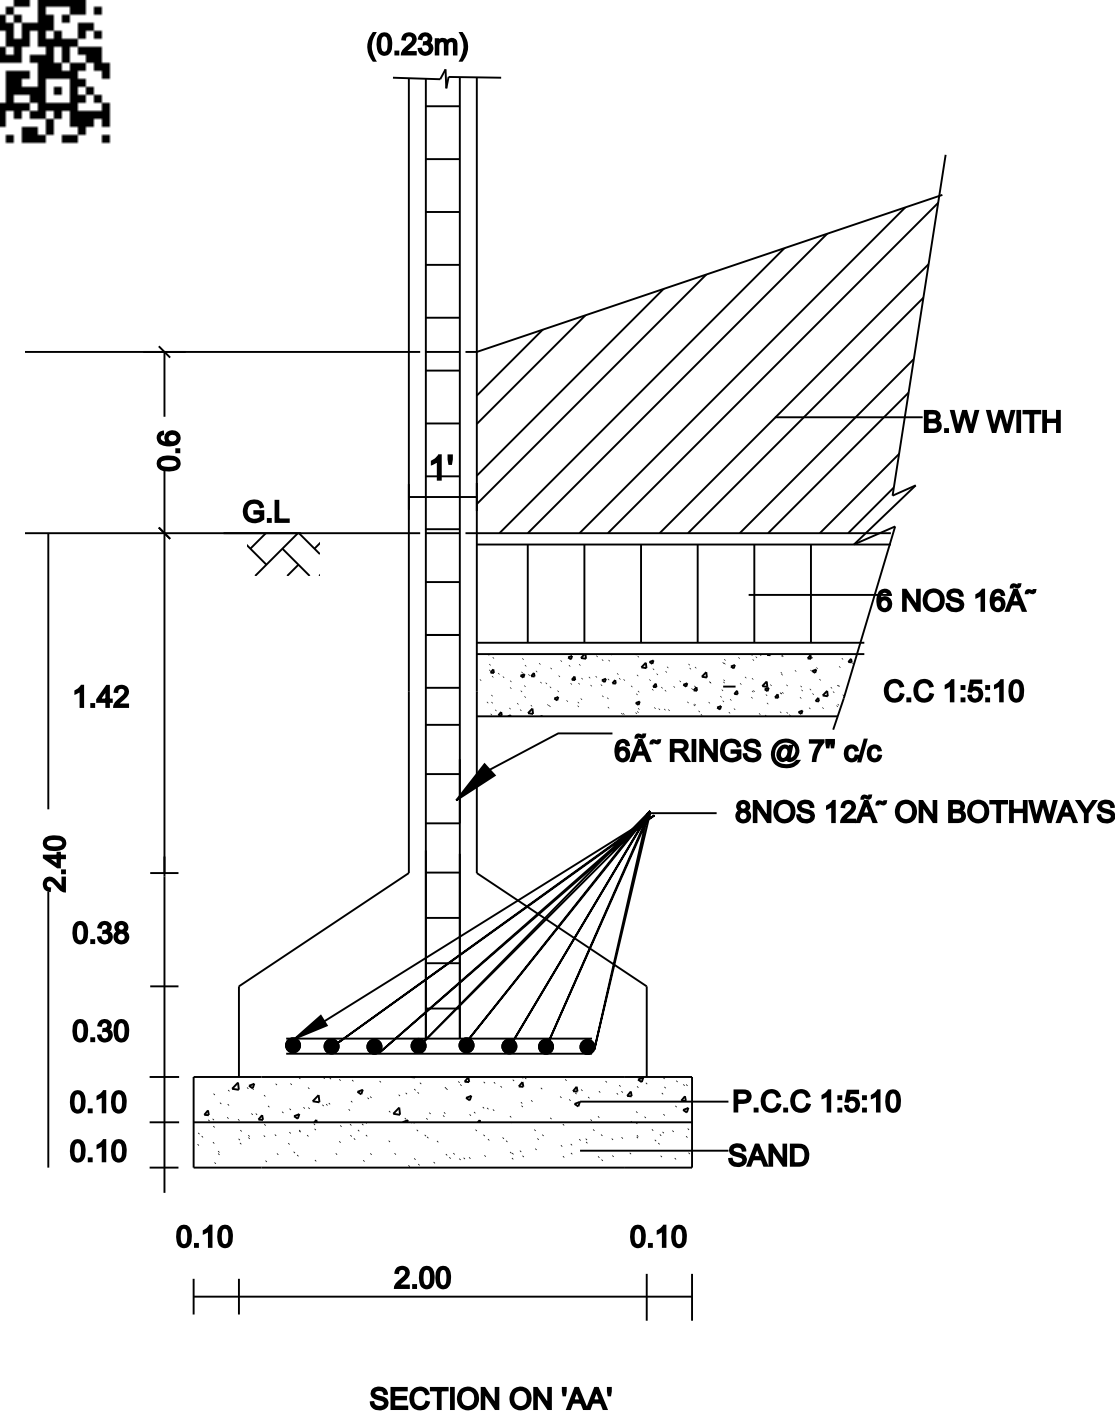
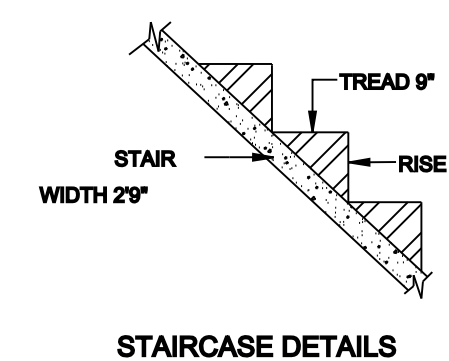
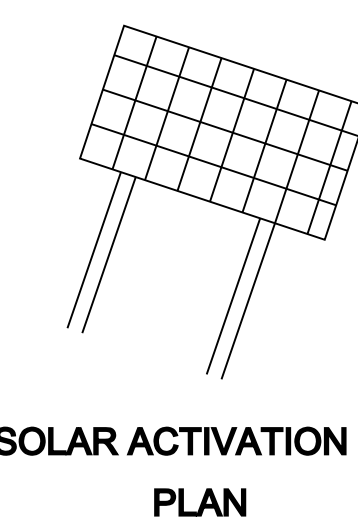
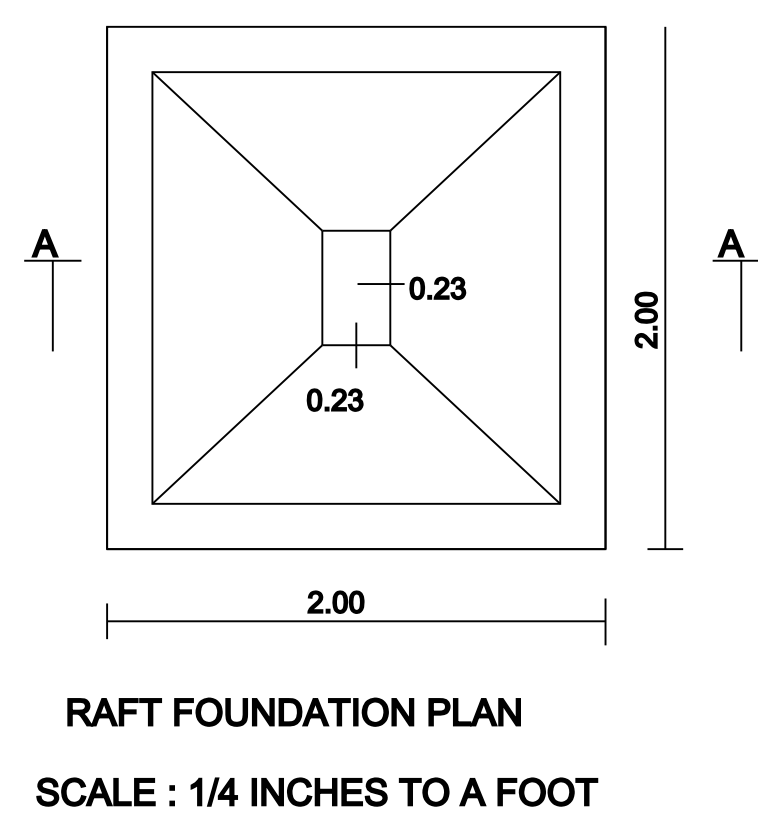
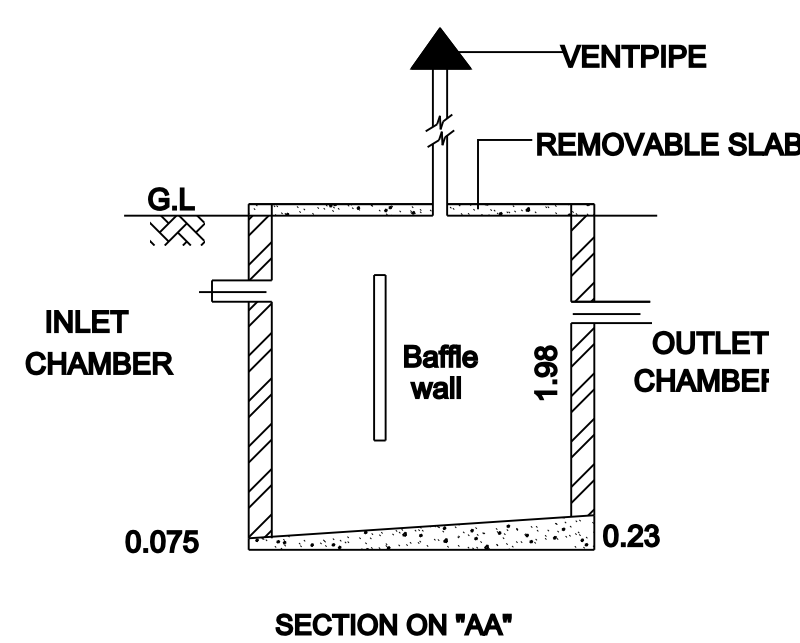
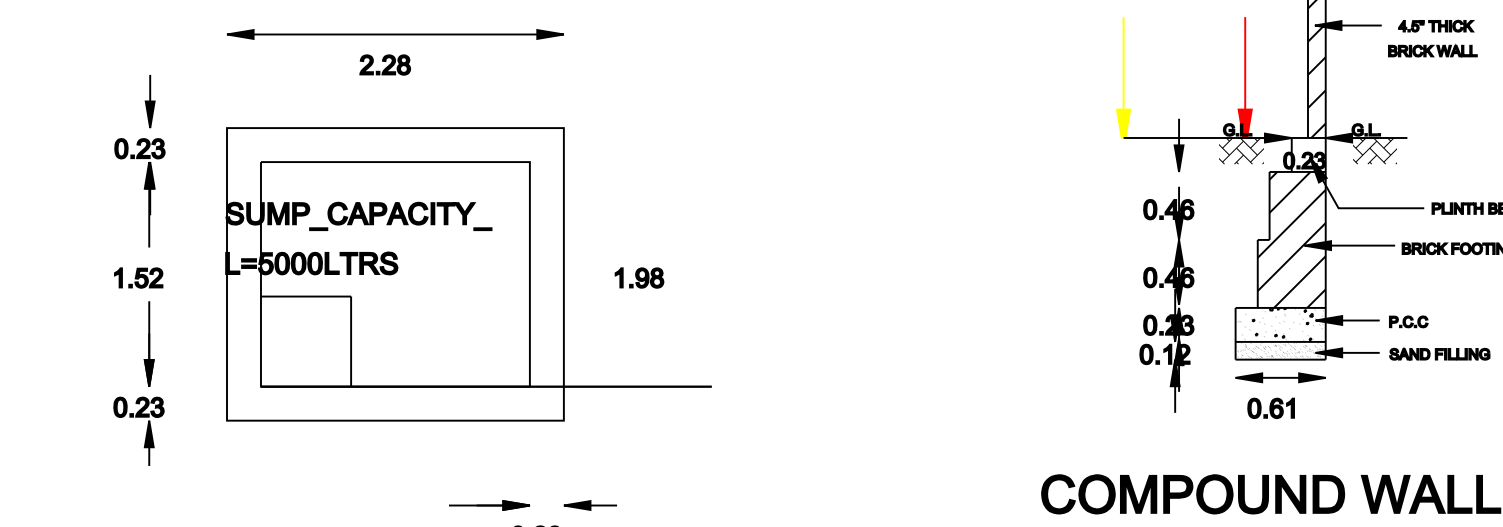
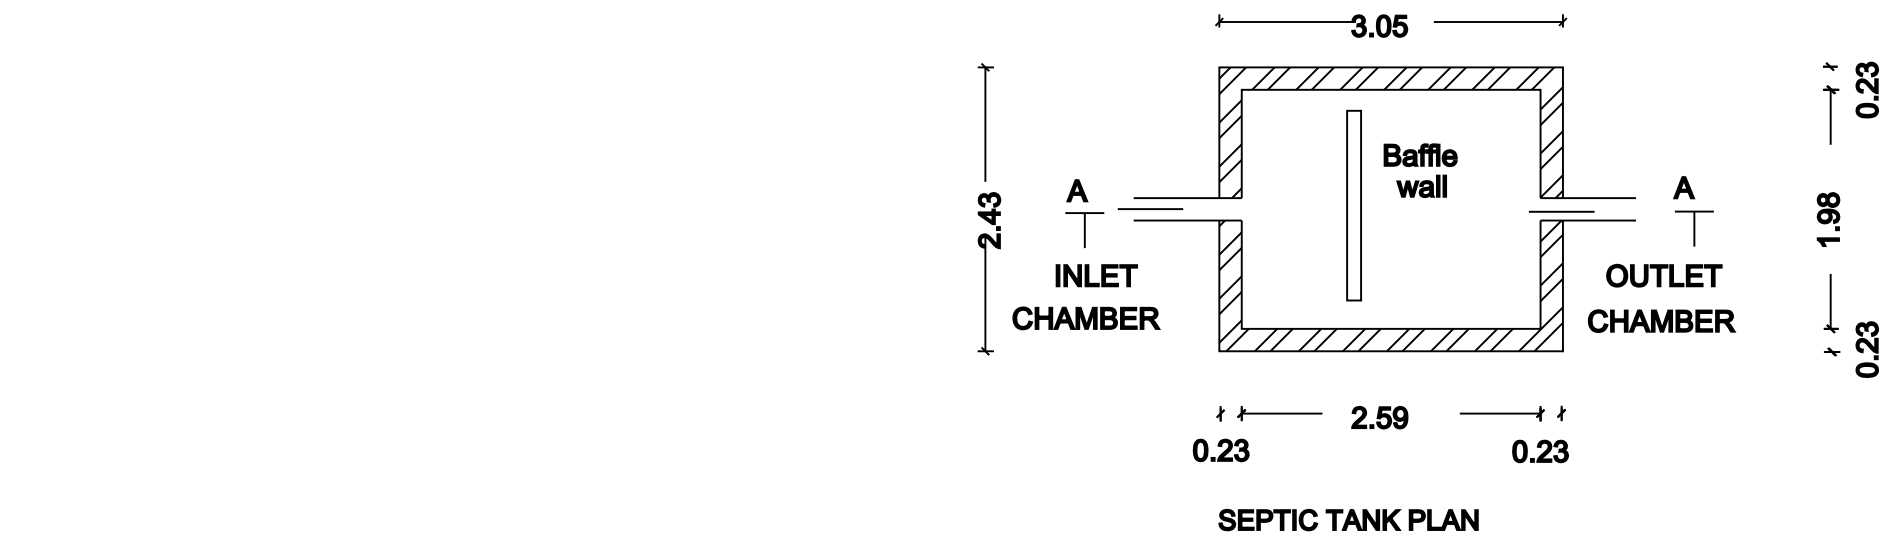
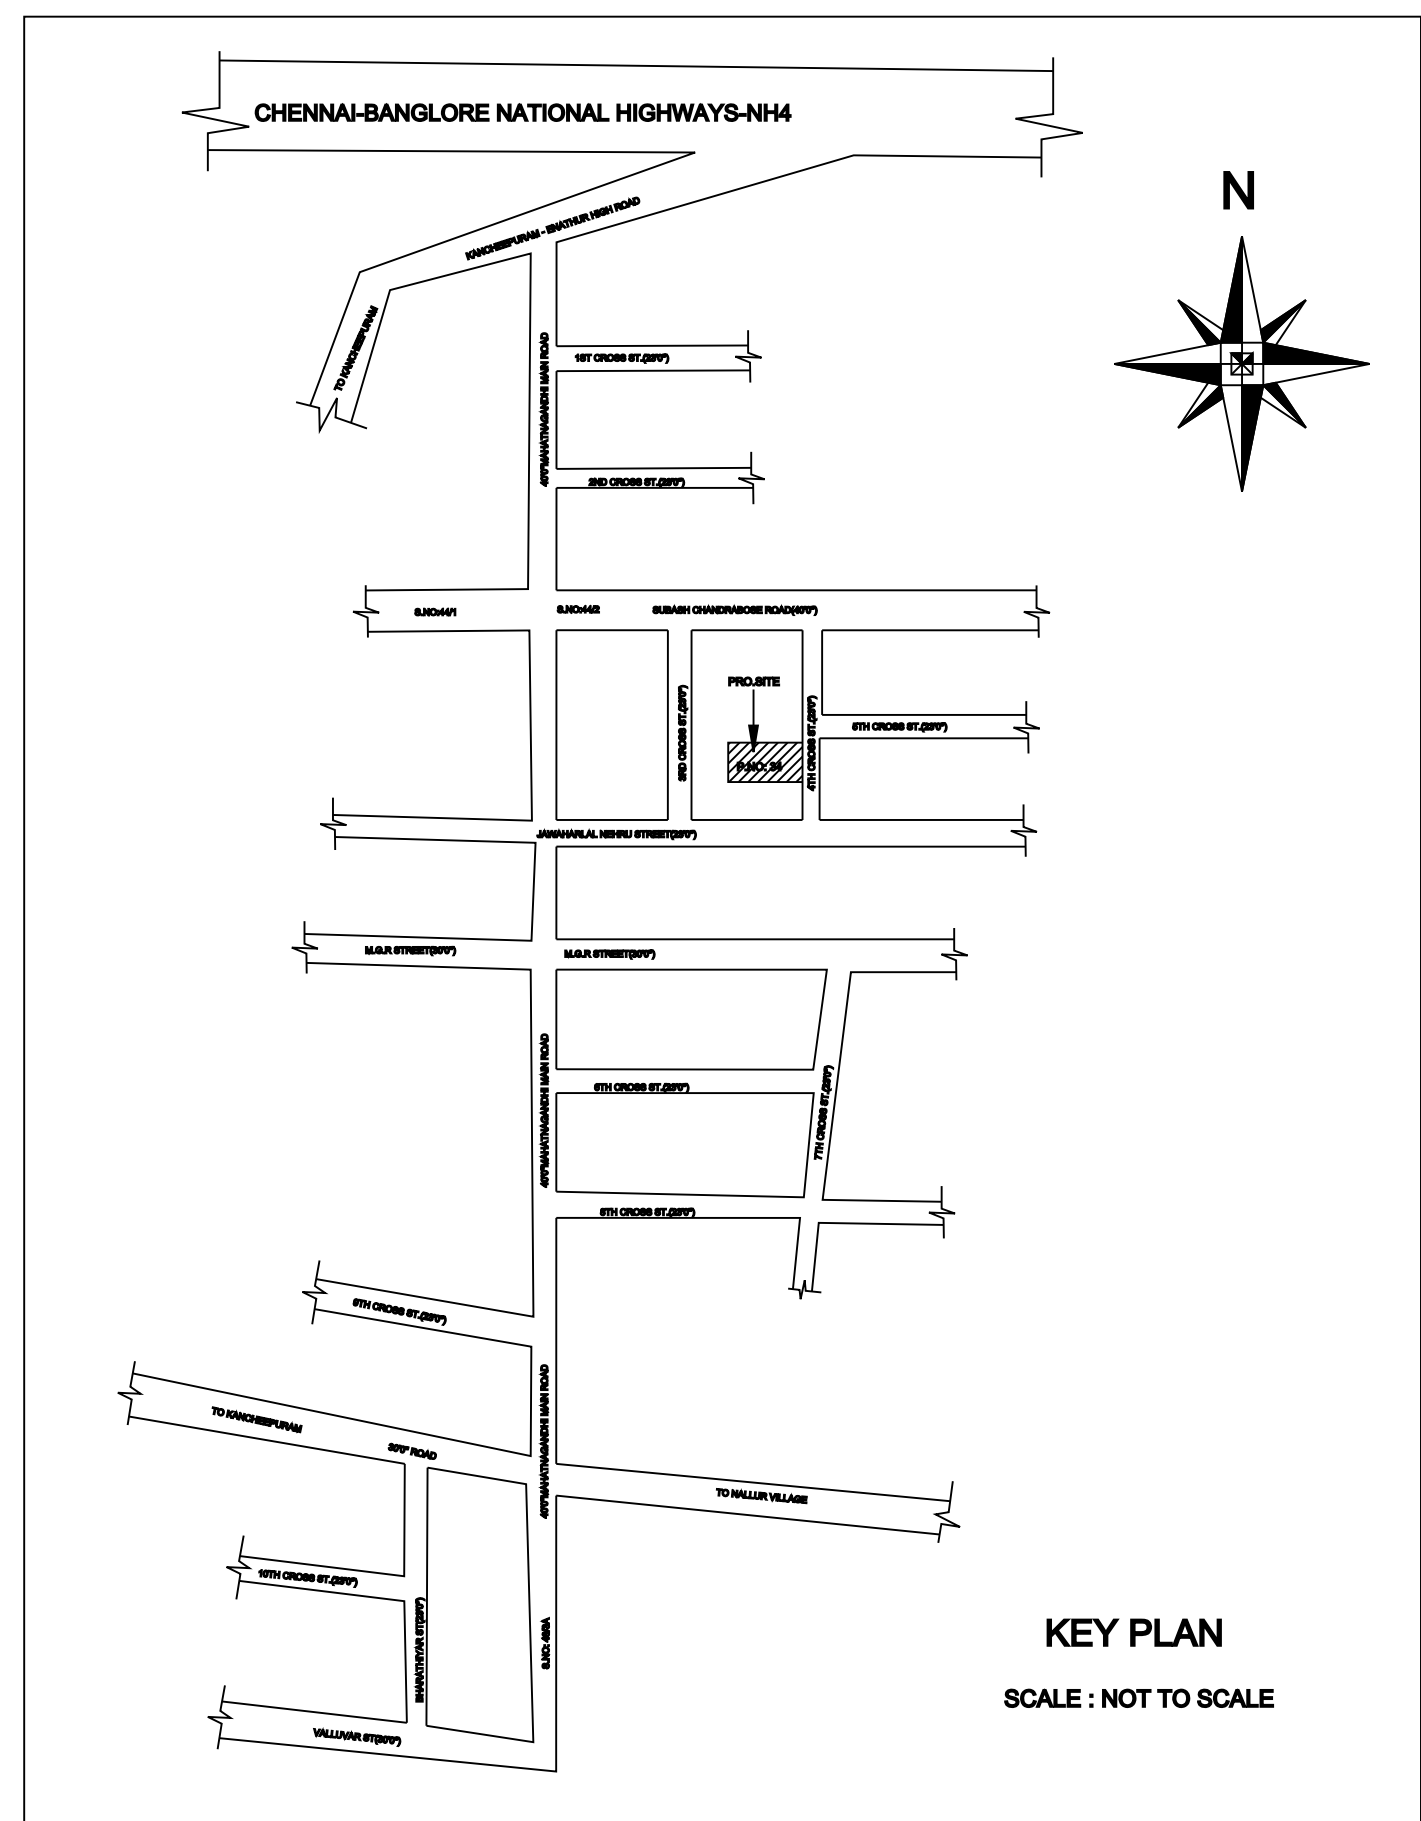
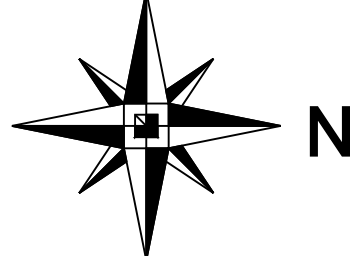


S.NO : 42/1A13, PLOT NO: 34, BALU GARDEN , NALLUR VILLAGE , KANCHEEPURAM TALUK & DISTRICT .

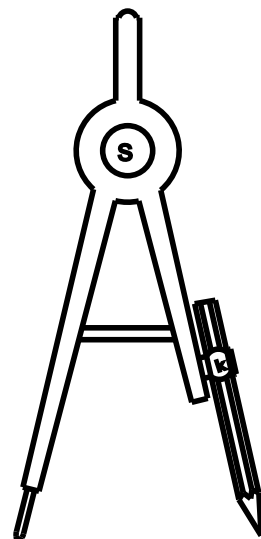

COLOUR REFERENCE : * EXISTING ROAD * SITE BOUNDARY * PROPOSED BUILDING		 SCALE 1:100
FOUNDATION : SUPER STRUCTURE : PLASTERING :	COLUMN FOOTING OVER PCC AND SAND RC FOOTING OVER 150 THK PCC OVER 150 THK SAND BRICK WORKS IN CM 1:5 LINTELS, BEAMS AND SLABS IN RCC 1:2:4 PCC FLOORING FINISHED WITH MOSAIC TILES INTERIOR WITH CM 1:4 EXTERIOR WITH CM 1:5 CEILING WITH CM 1:3 3 COATS OF DISTEMPER FOR INNER WALLS BEST INDIAN TEAKWOOD	
ALL DIMENSIONS ARE IN METER		

APPLICANT SIGNATURE:-

REGISTER ENGINEER SIGNATURE:-

Er.M.SENTHIL KUMAR
GPS CONSTRUCTION

NO : 1B,Sheikpet Kavarai Street,

Kanchipuram - 631502.

Email - gpsconstruction17@gmail.com

Contact +91 9790626108