
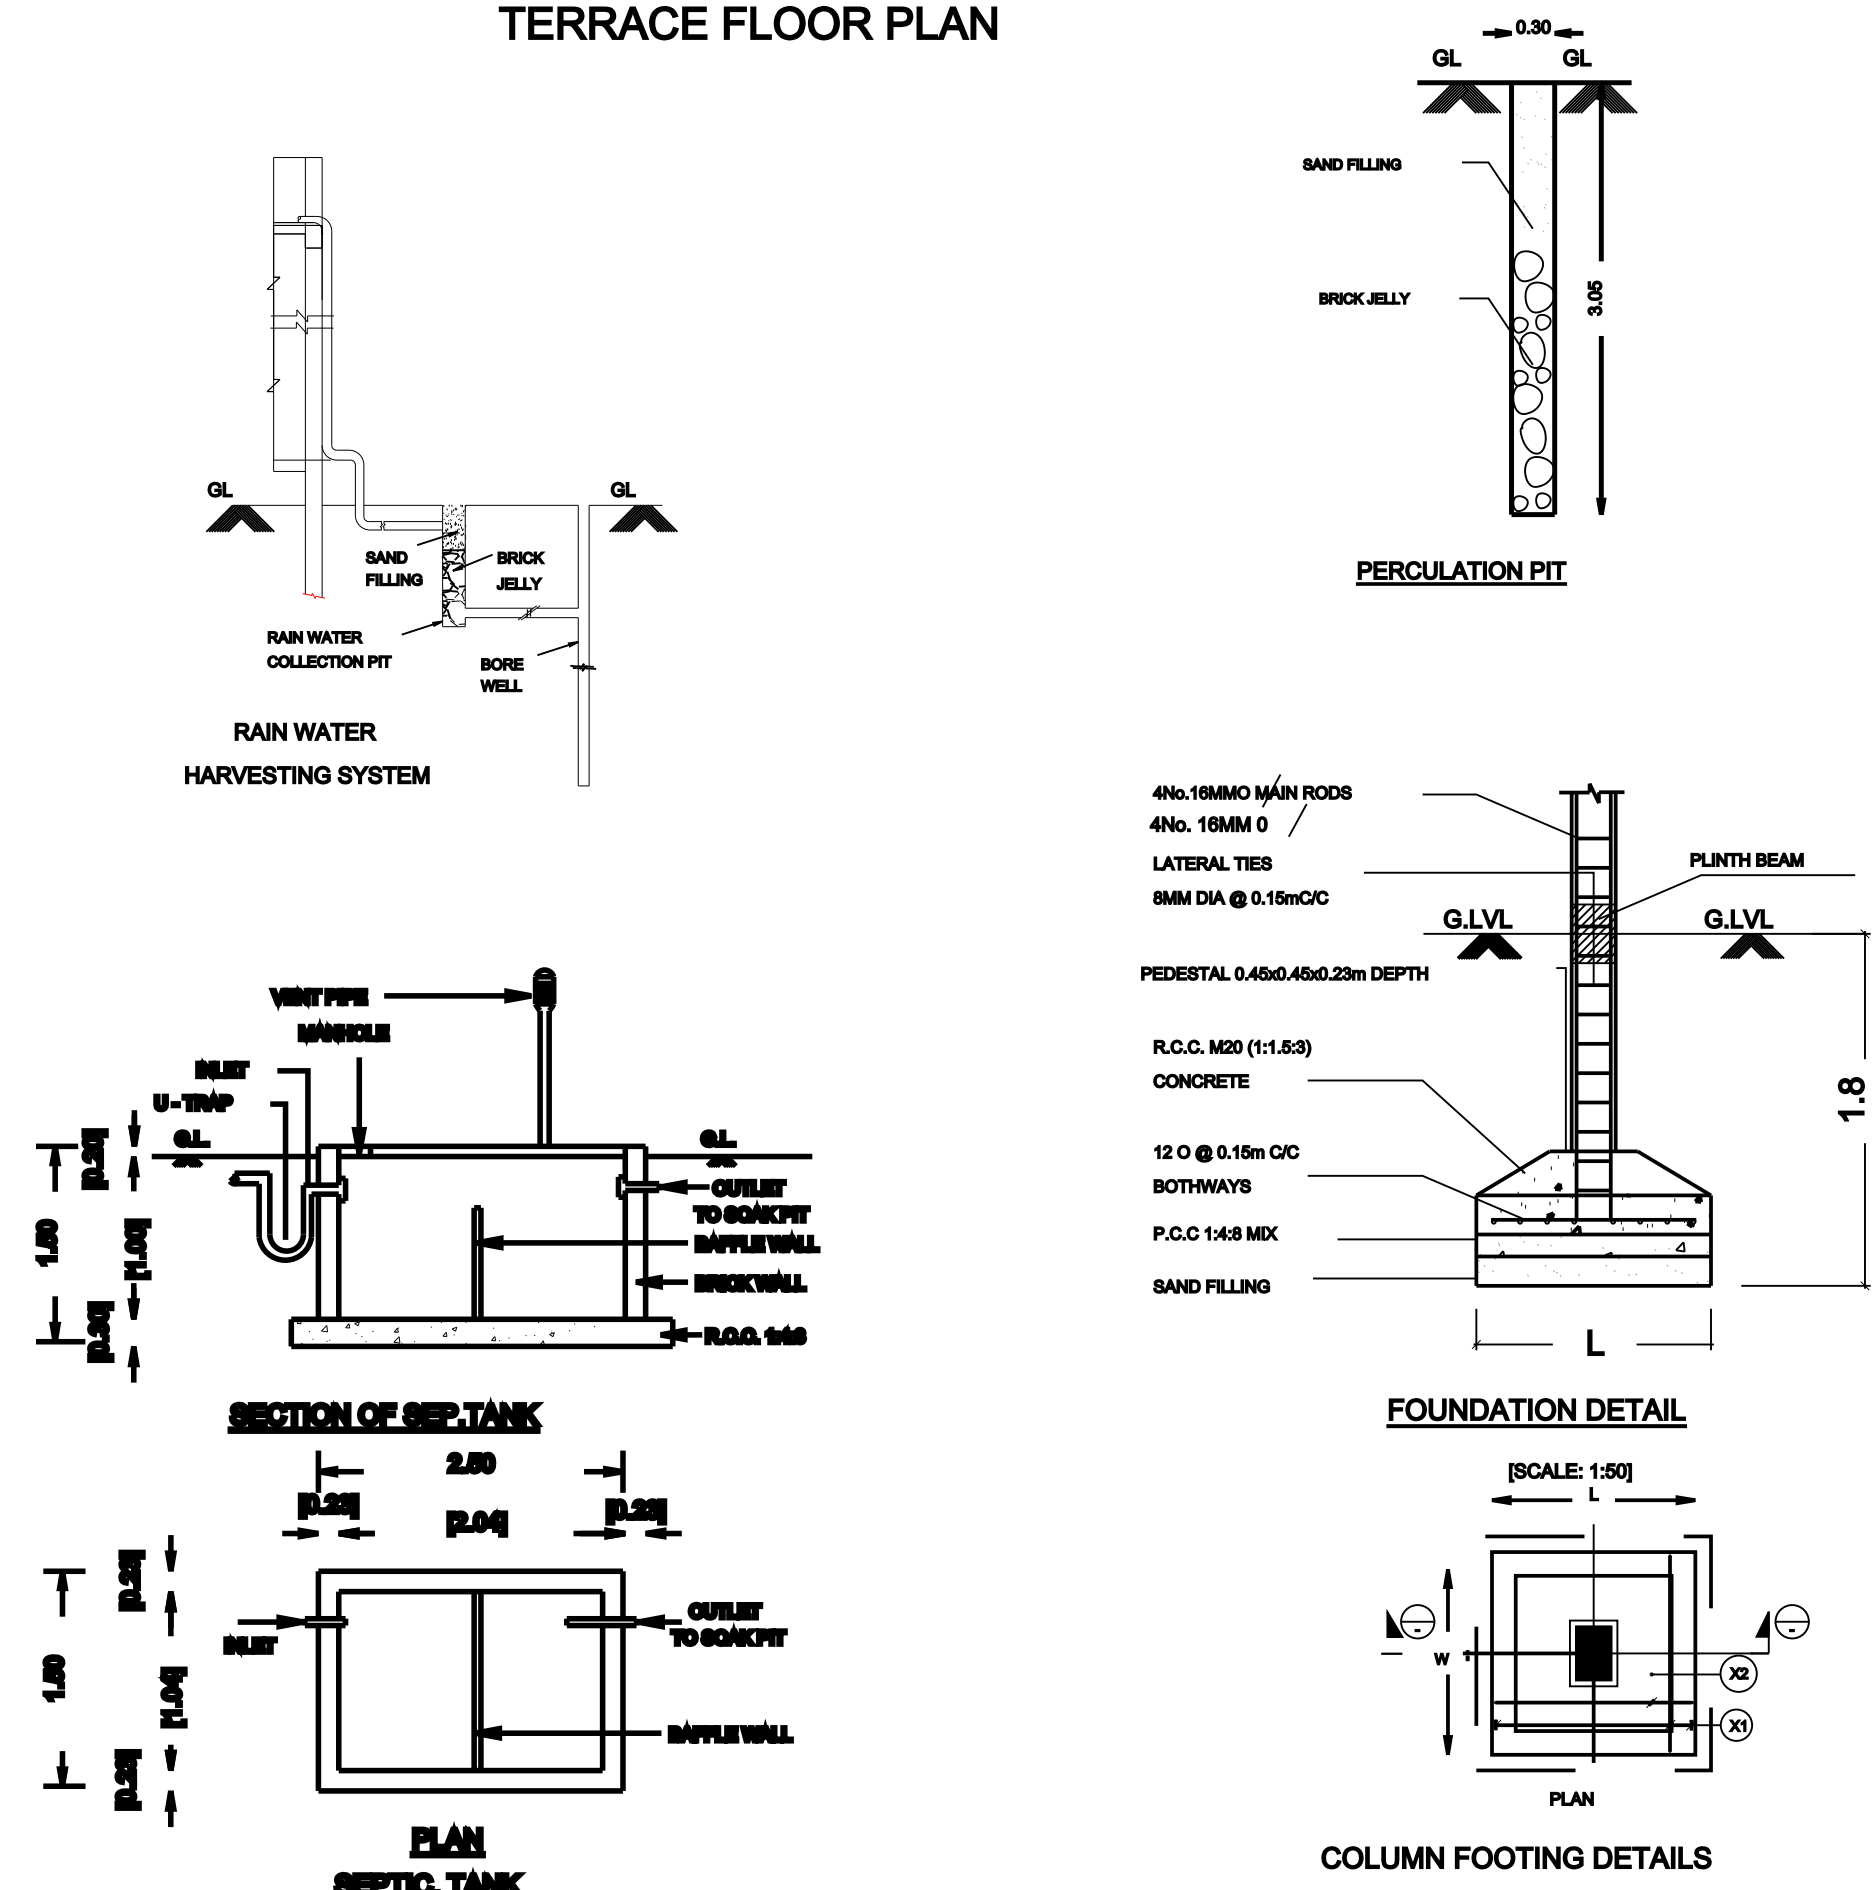
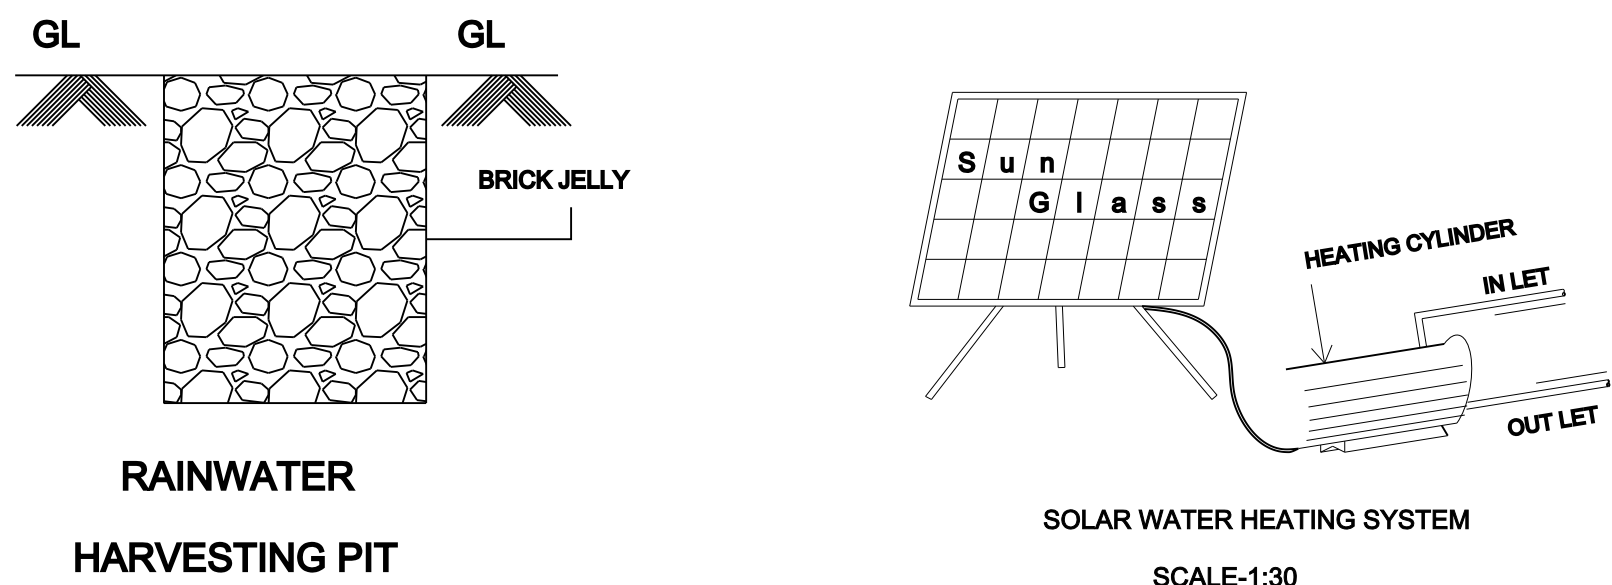
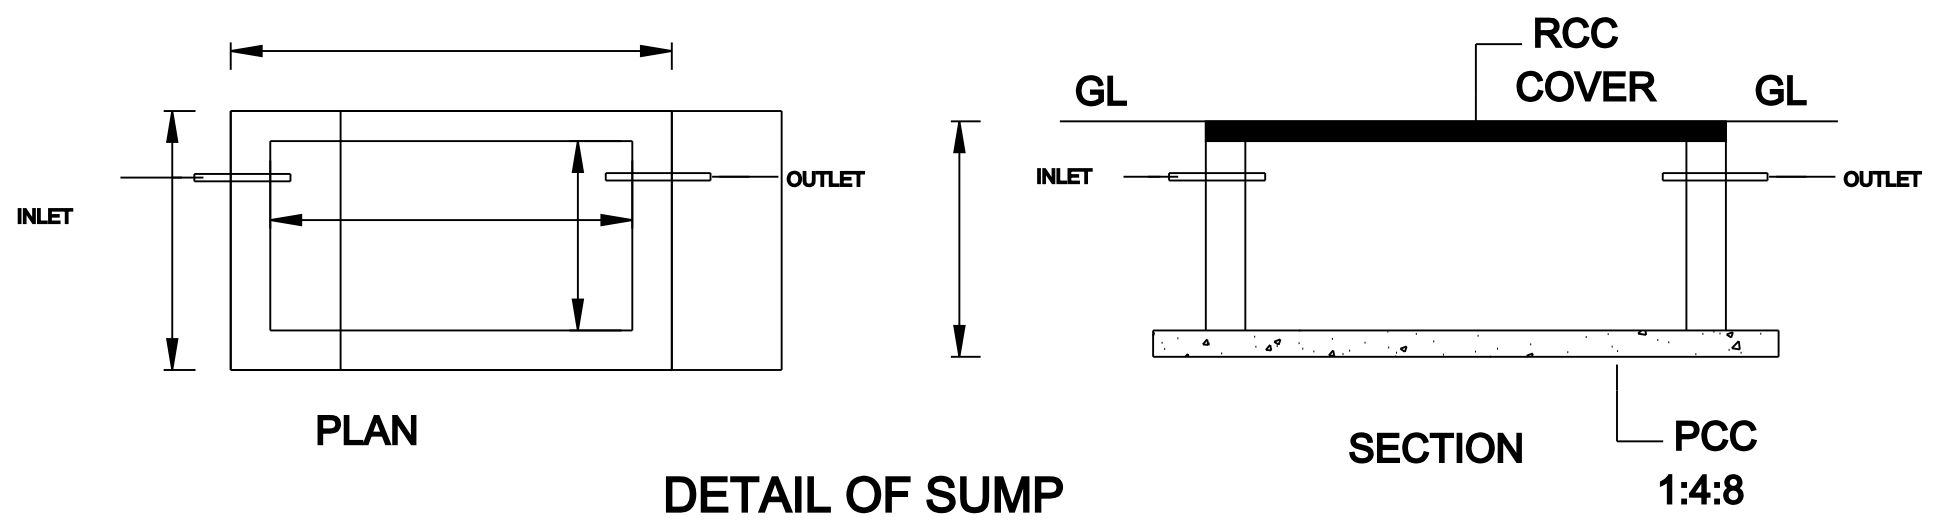
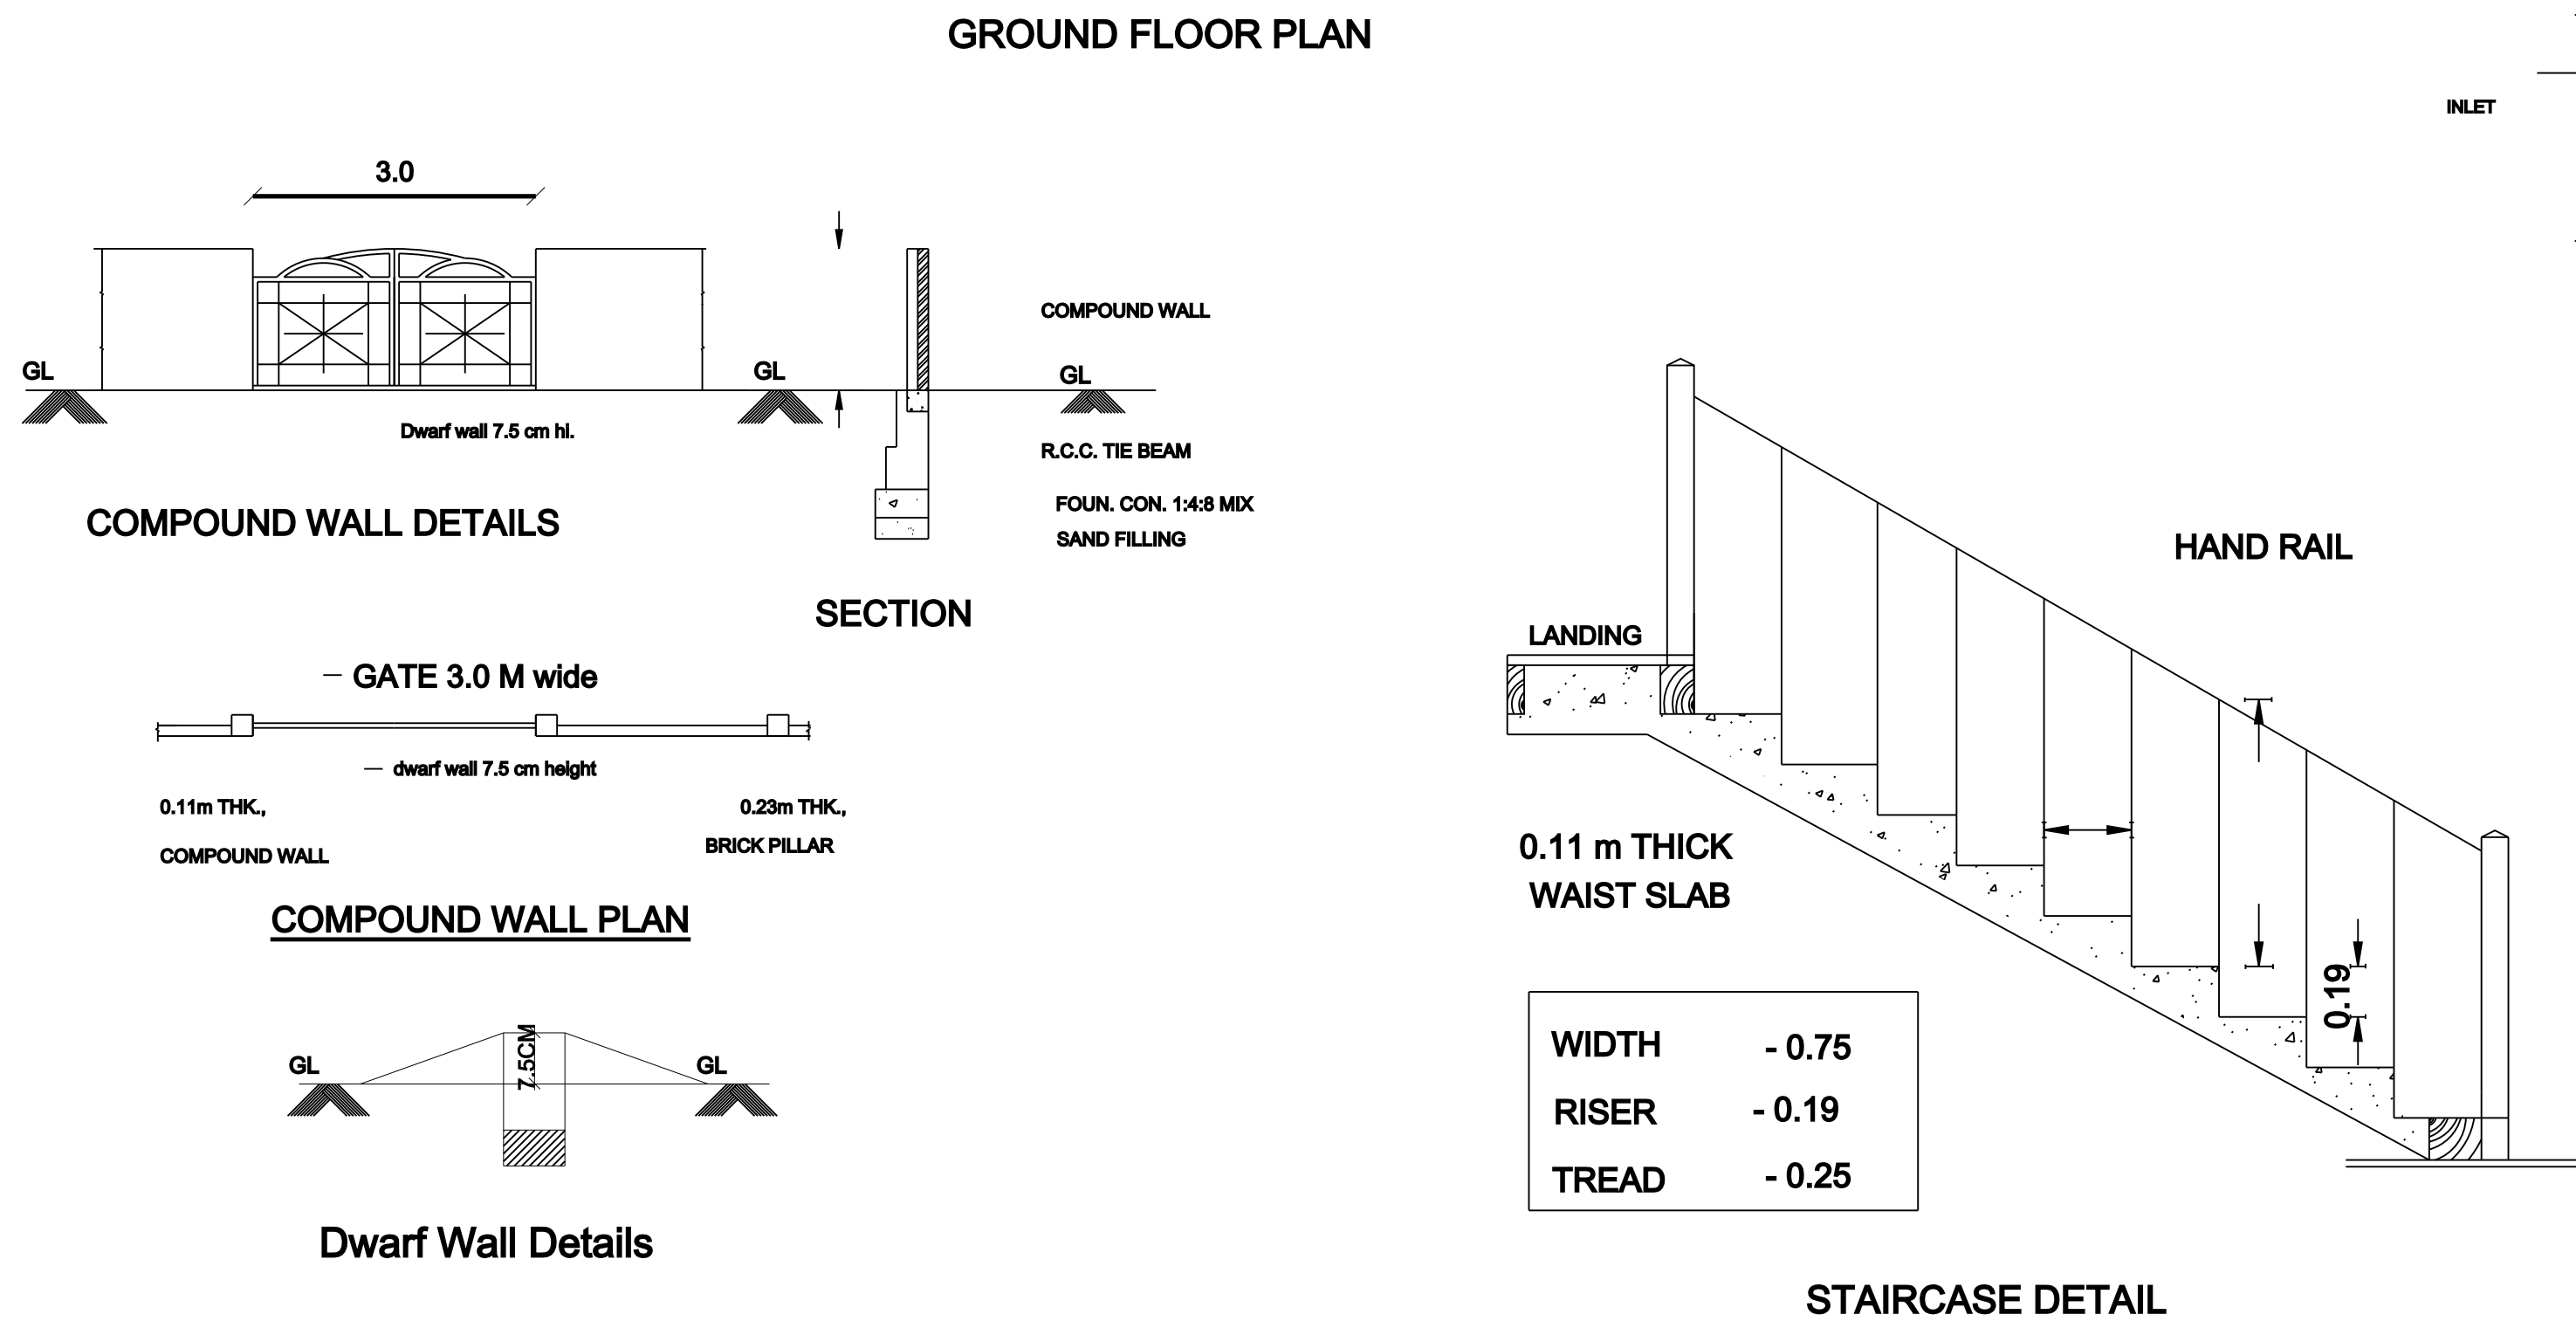
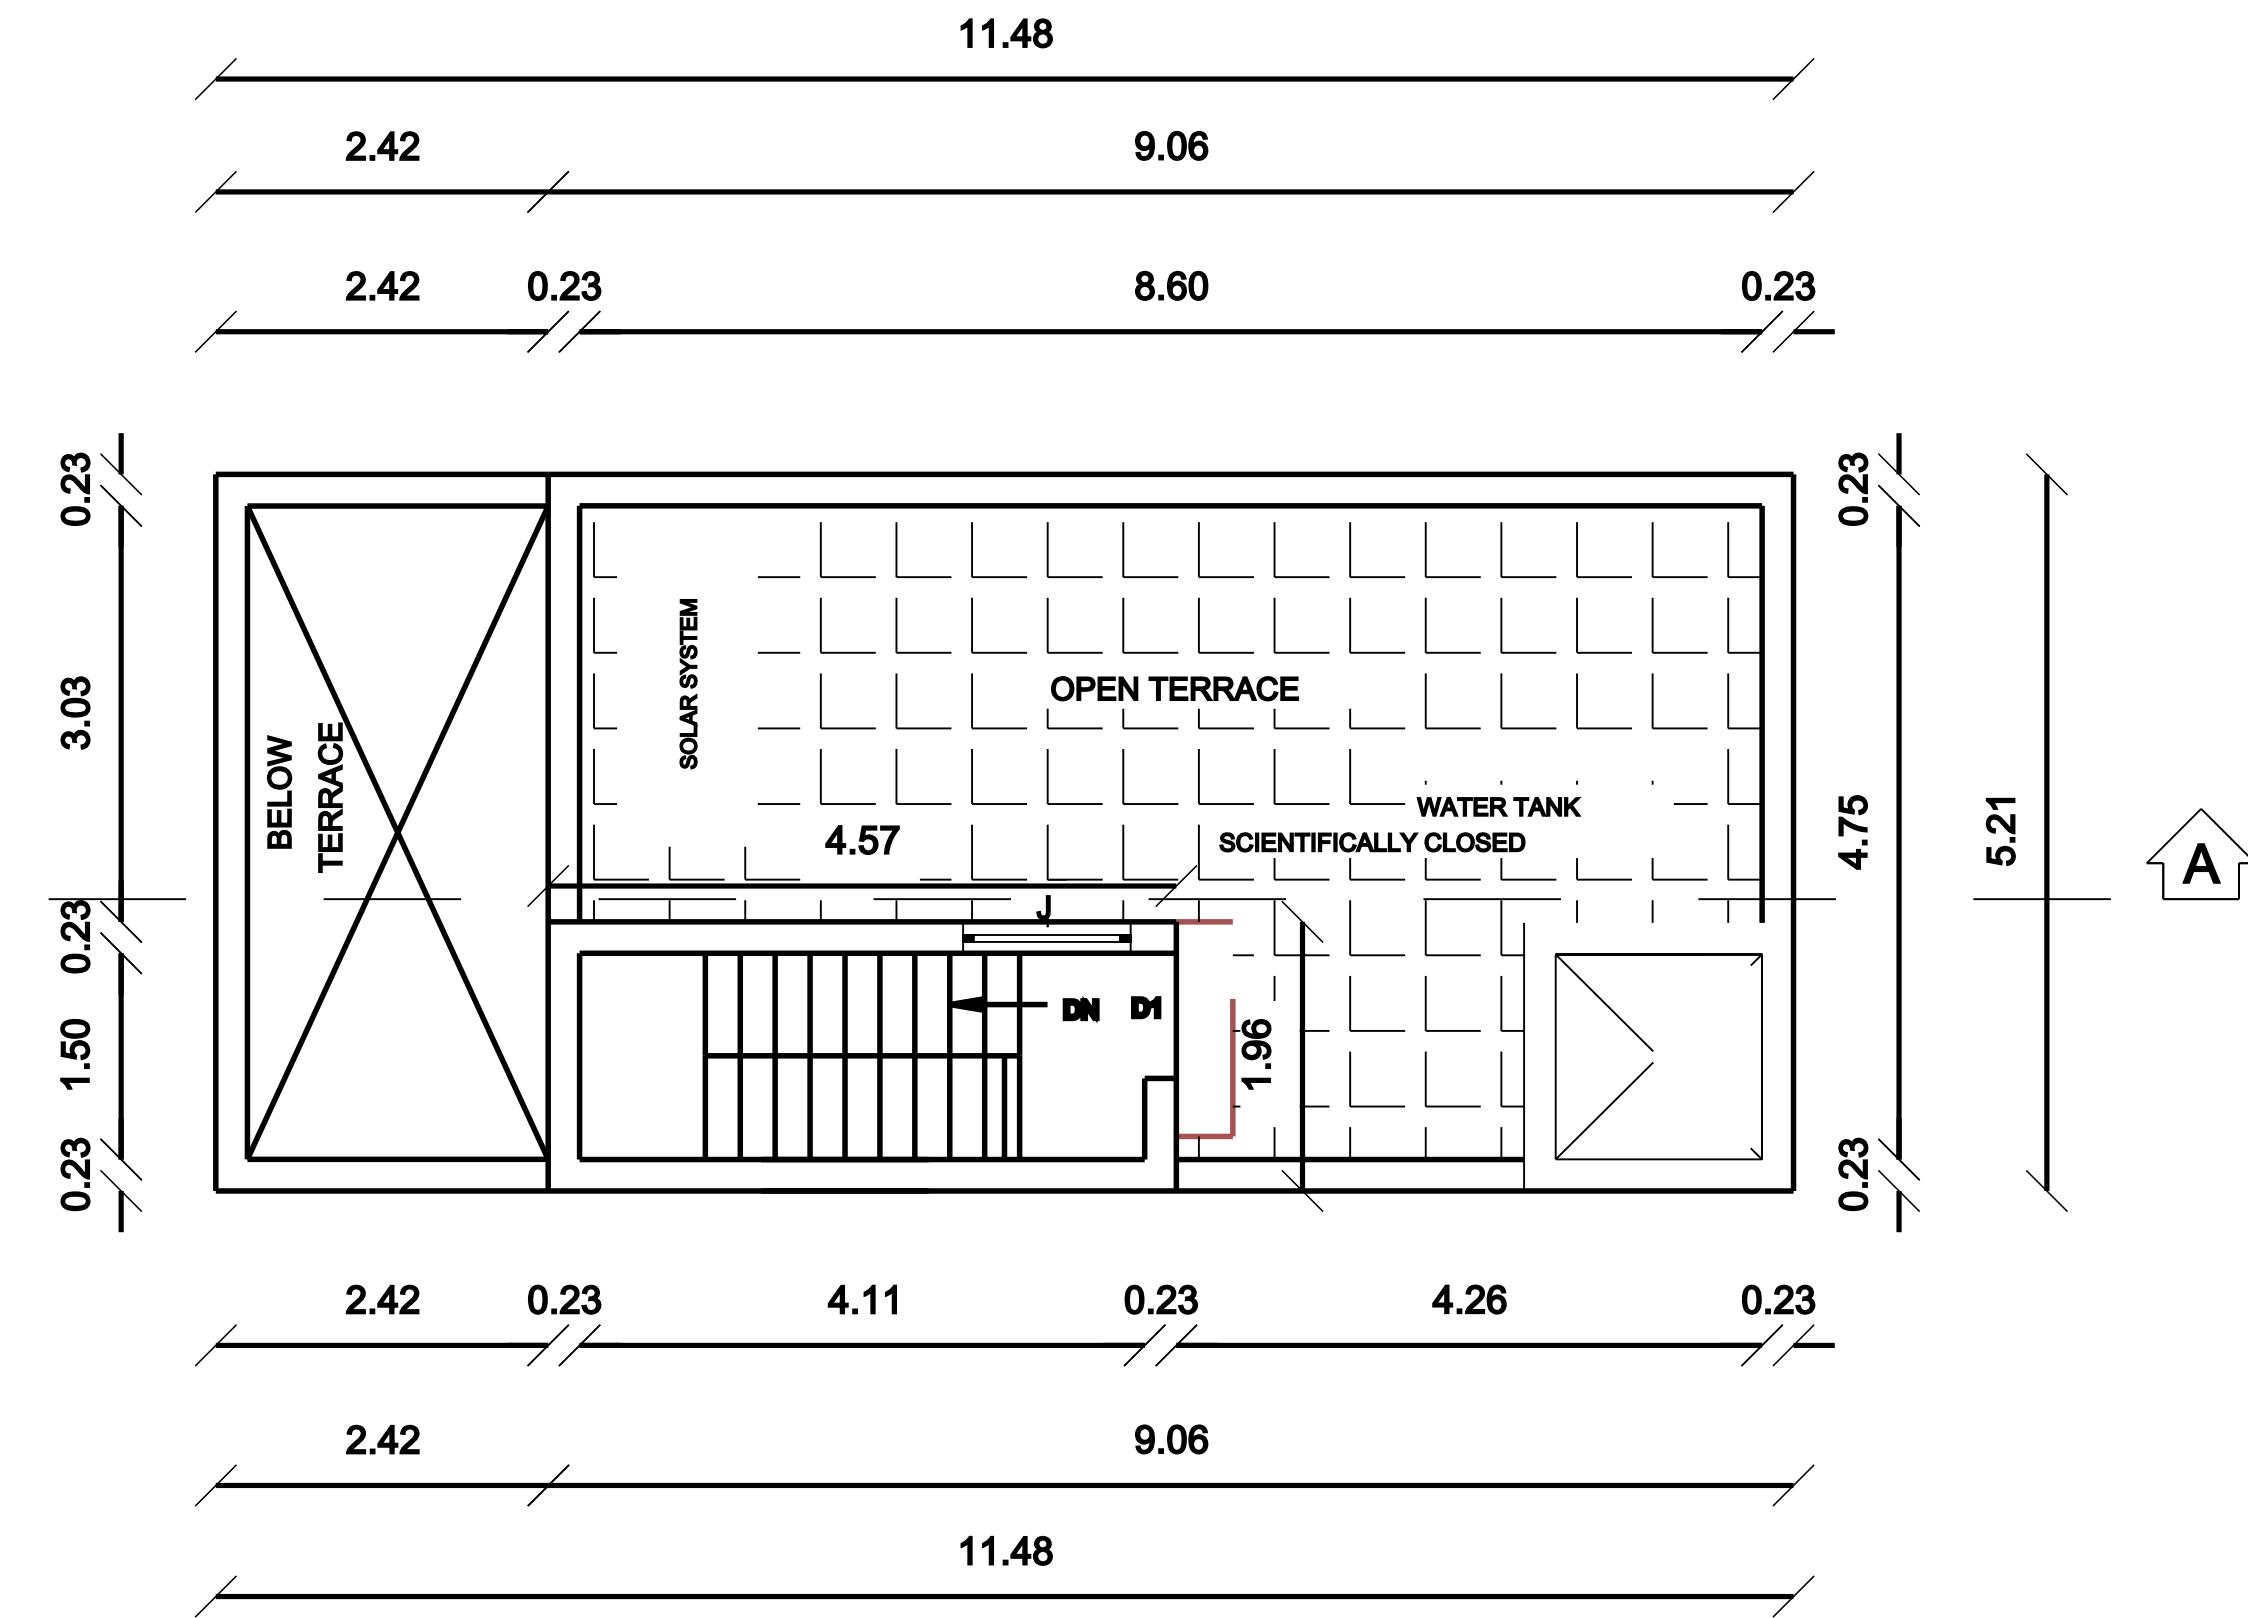
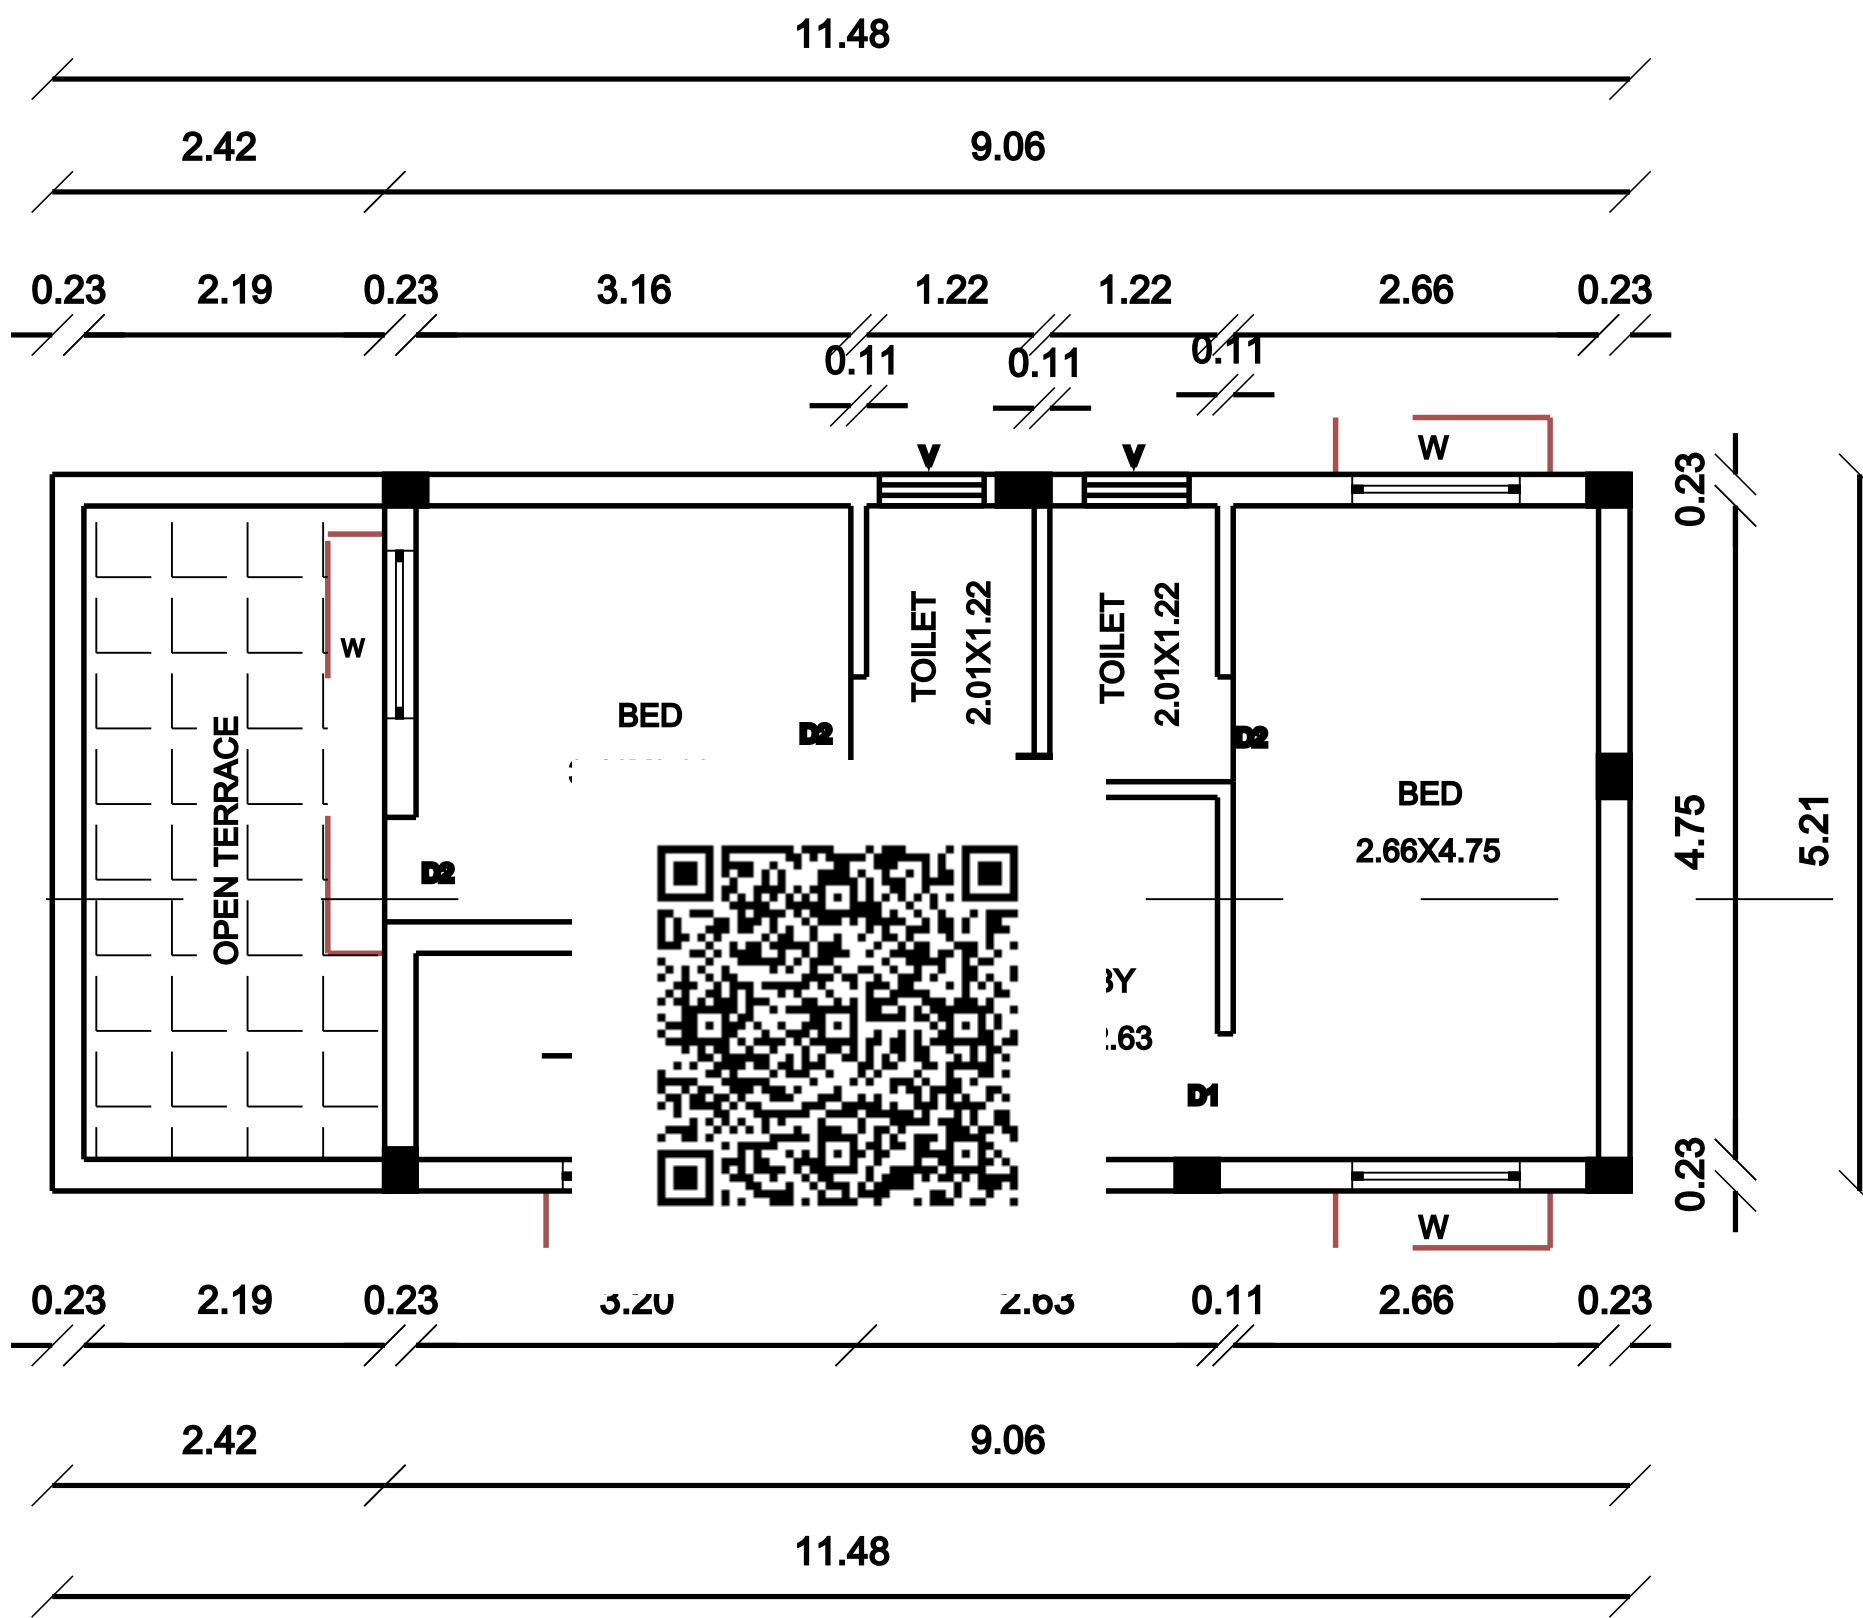
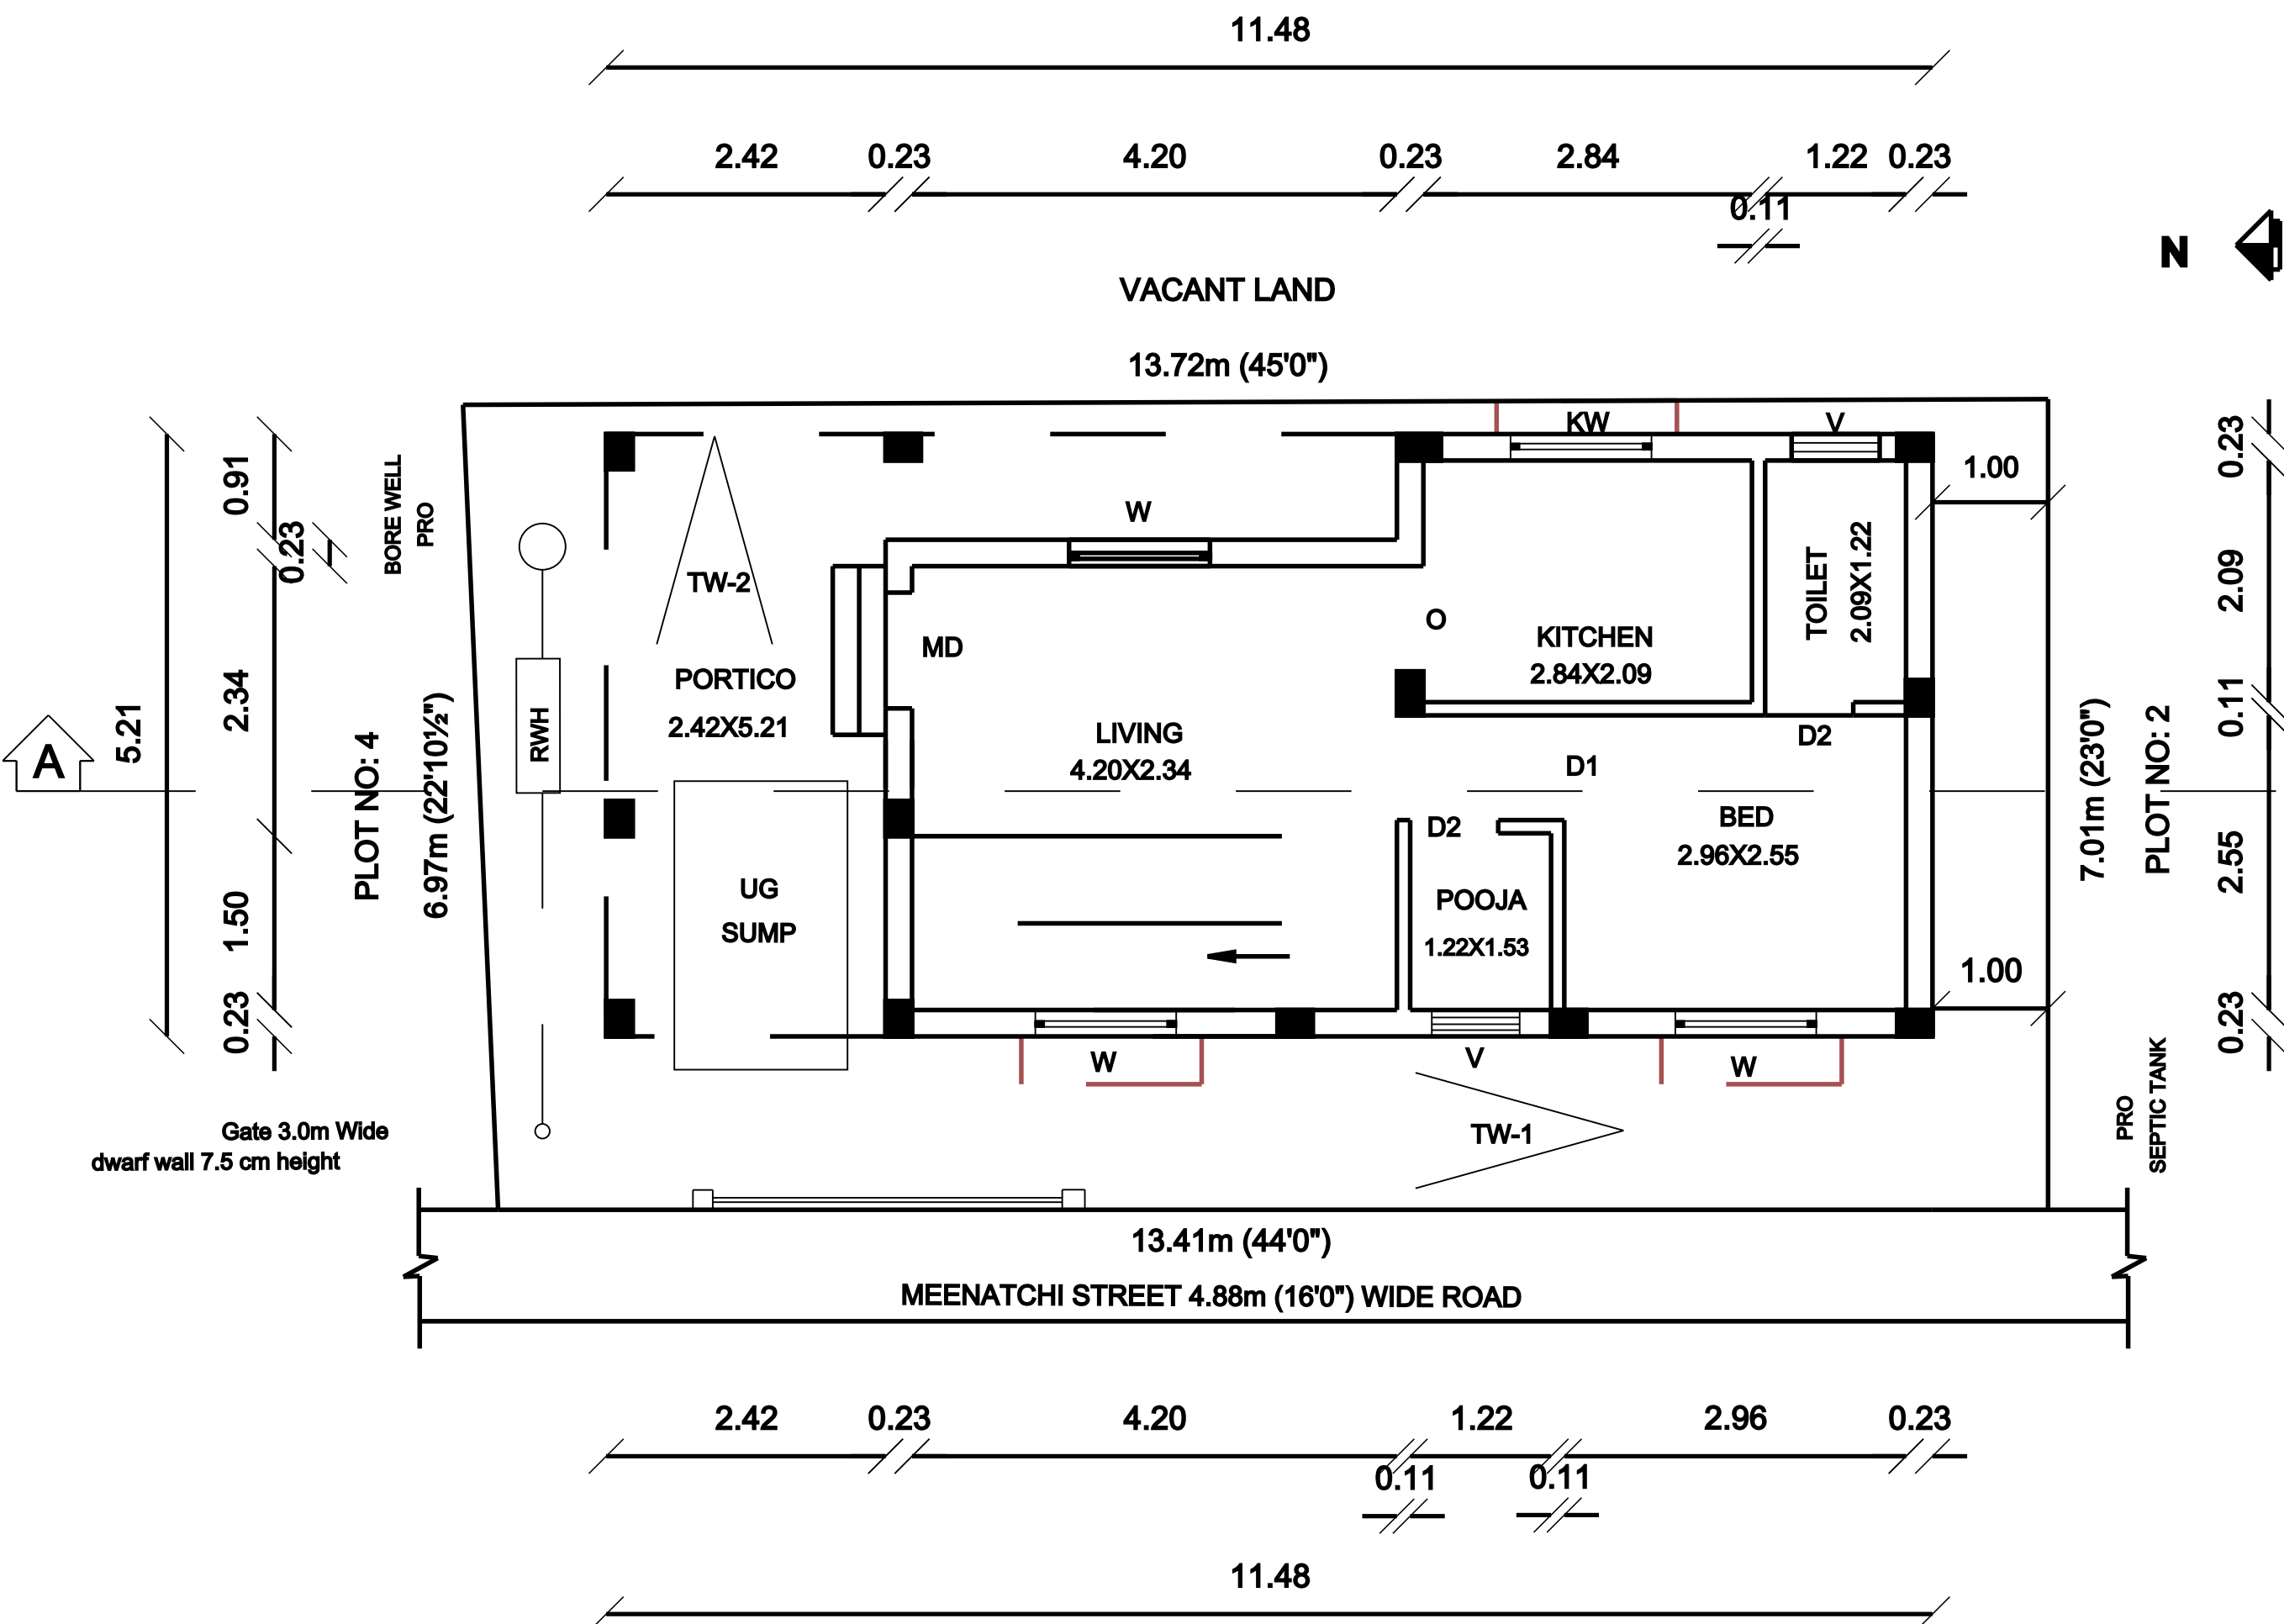
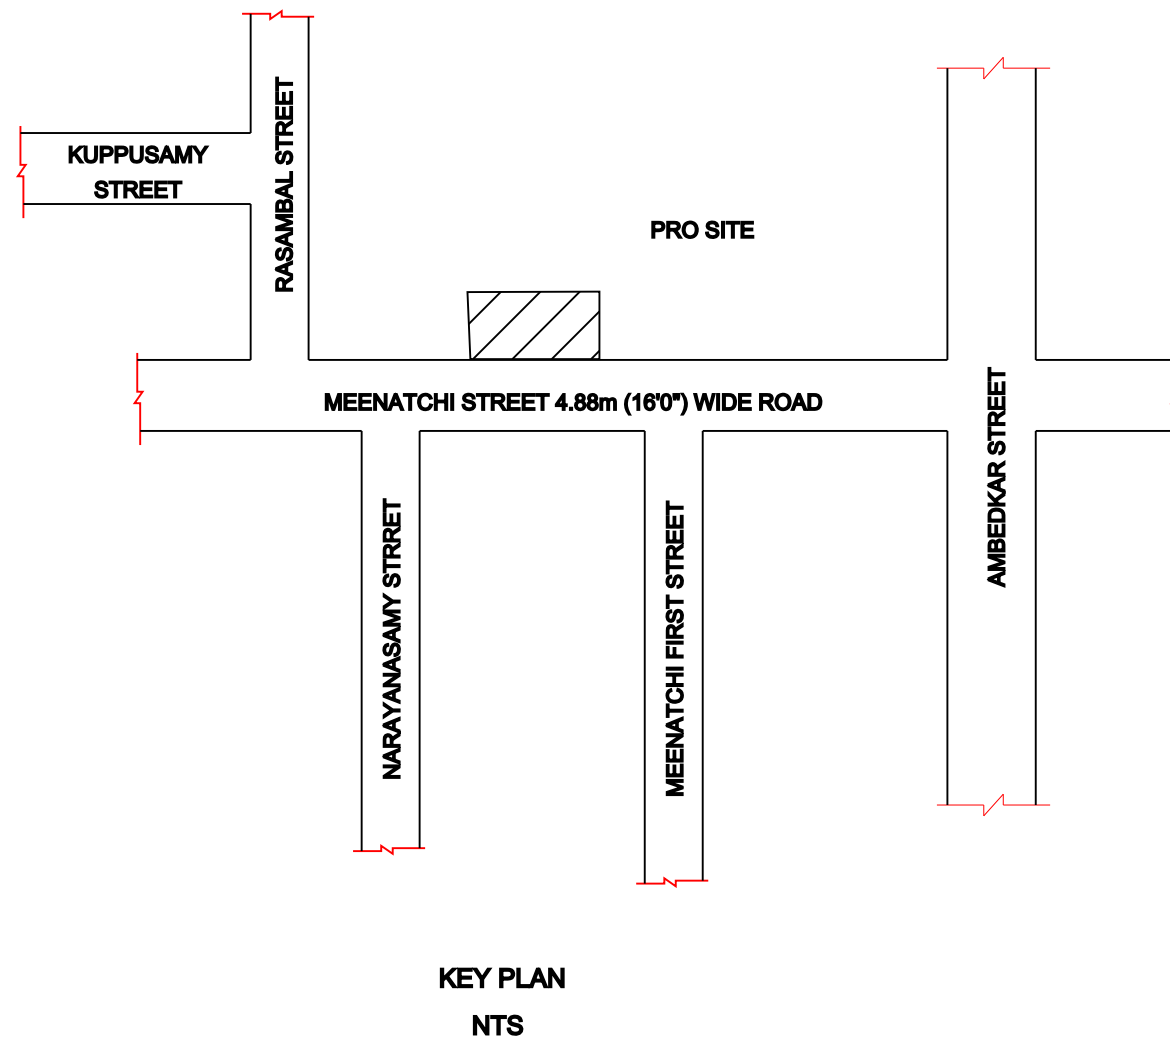


PLAN SHOWING THE PROPOSED GROUND FLOOR AND FIRST FLOOR CONSTRUCTION OF THE RESIDENTIAL BUILDING AT PLOT NO: 3, " SRI MEENATCHI NAGAR", IN

OLD S.NO's: 195 / 6C & 195 / 6C2, AS PER PATTa NEW S.NO: 195 / 23, PATTa NO: 6346 OF MANIMANGALAM - A VILLAGE, MANIMANGALAM PANCHAYAT,

KUNDRATHUR PANCHAYAT UNION LIMITS, KUNDRATHUR TALUK, KANCHEEPURAM DISTRICT.

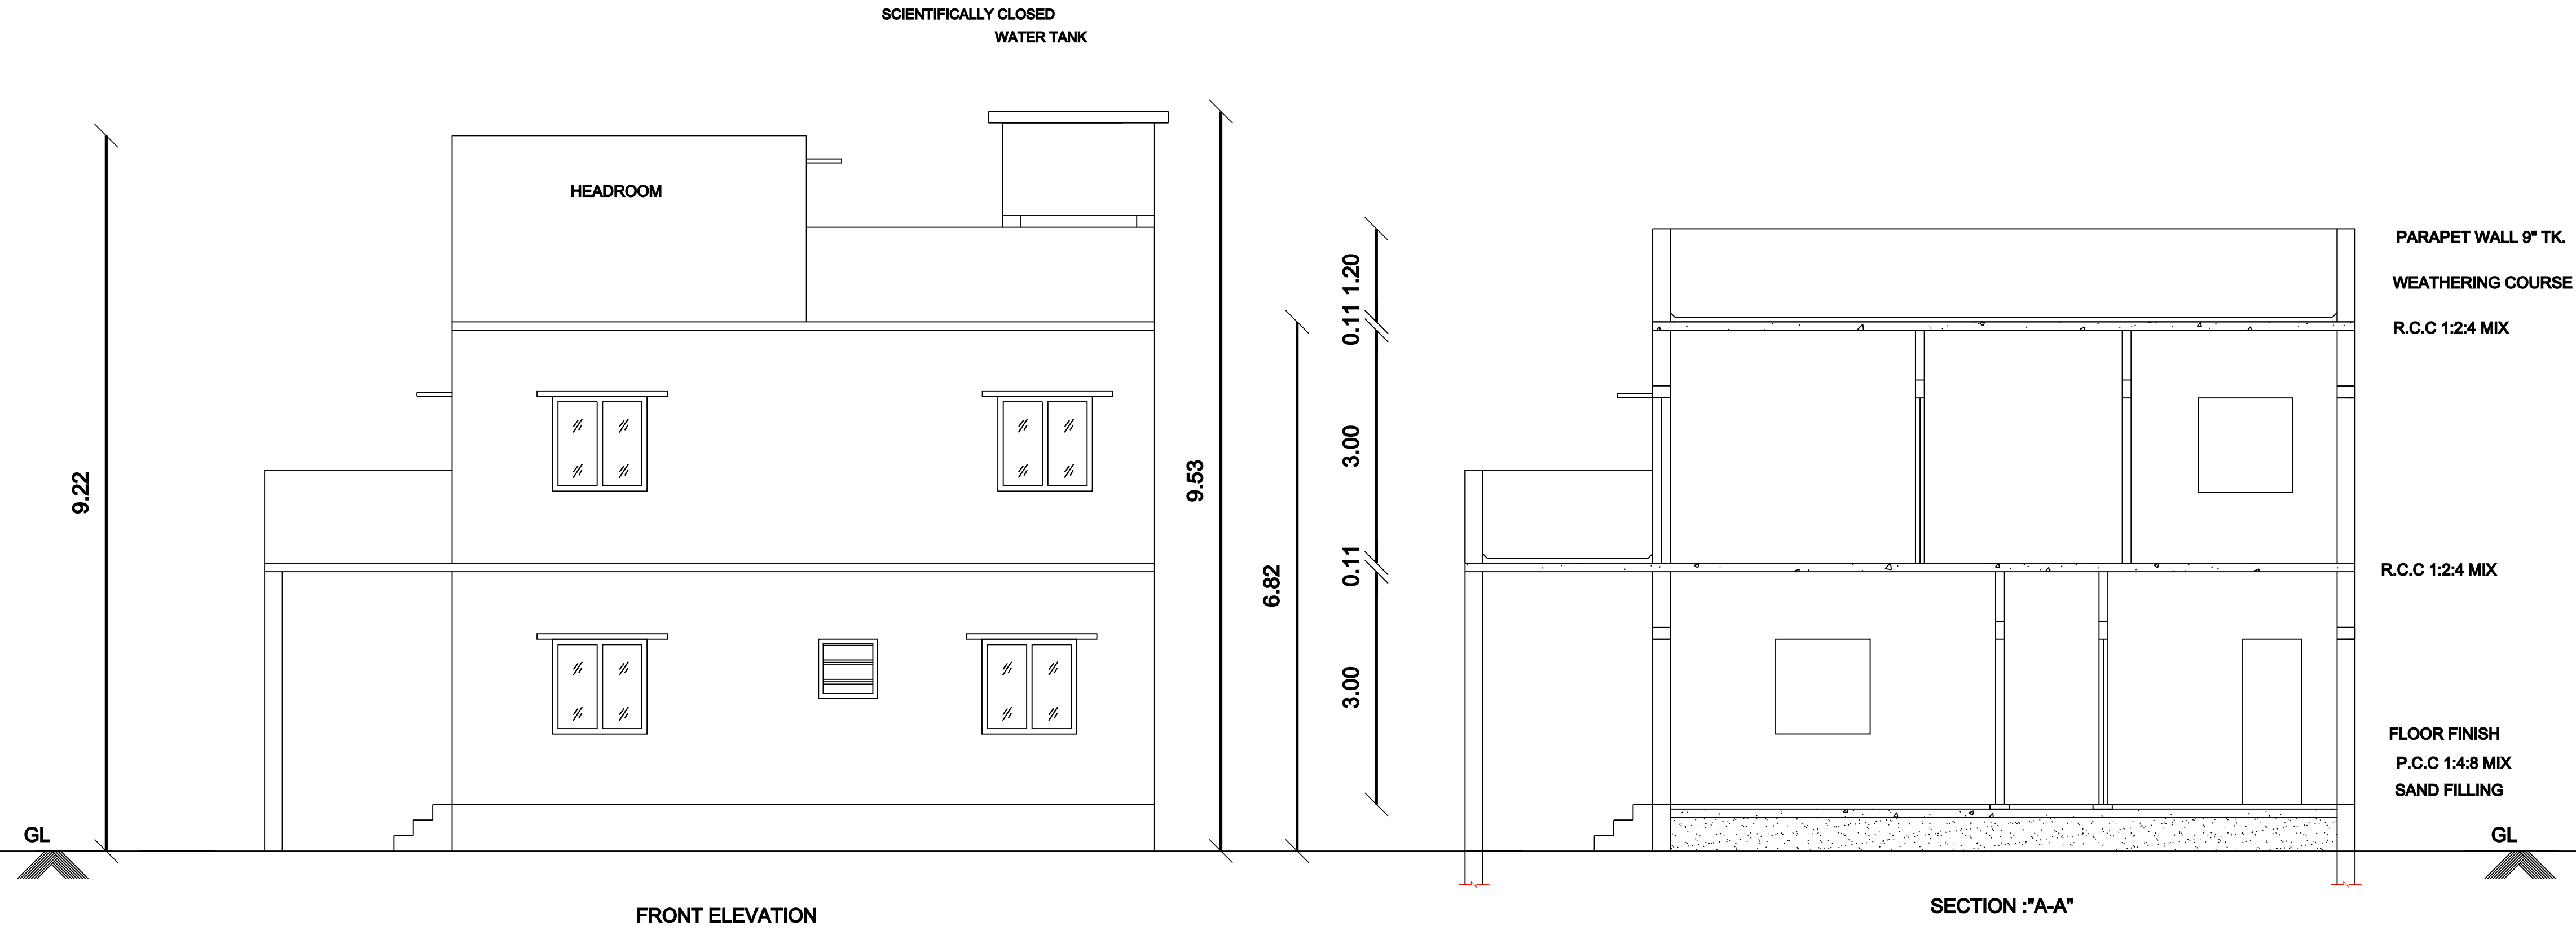

OWNER NAME: Mr. D. ARUMUGAM

PLOT WAS REGULARISED

பு. ப. எண் : 5898 / 2023 / பி 4

பு. ப. எண் : 08. 11. 2023

SPECIFICATIONS :

- Foundation with R.C.C. footing and columns
- Plinth beam with R.C.C.1:2:4, 230 x 300 mm
- Mat concrete for foundation with P.C.C.1:5:10
- Super structure with brick masonry in c.m.1:6
- Lintel cum sunshade with R.C.C.1:2:4
- Roof slab/roof beams with R.C.C.1:2:4
- Weathering course with brick jelly lime Concrete
- Ceramic flooring over a basecourse of C.C.1:5:10

JOINERIES

MAIN DOOR	MD	1.00 X 2.13
DOOR	D1	0.91 X 2.13
DOOR	D2	0.76 X 2.13
WINDOW	W	1.22 X 1.22
WINDOW	W1	1.83 X 1.83
KITCHEN WINDOW	KW	0.91 X 1.22
VENTILATOR	V	0.76 X 0.76
JOLLY	J	1.22 X 1.22

COLOUR INDEX

PROPOSED	
ROAD	
SITE BOUNDARY	

ALL DIMENSION ARE IN FEET & Mtr

EXTENT	IN	SQFT	SQMT
PLOT AREA (AS PER DOCUMENT)		1020.00	94.80
PLOT AREA (AS PER PATTa)		1044.00	97.00
SUPER IMPOSED AREA		1020.00	94.80
PLINTH AREA OF GROUND FLOOR		644.00	59.81
PLINTH AREA OF FIRST FLOOR		508.00	47.21
TOTAL AREA		1152.00	107.02
F.S.I		1.13	

NON F.S.I AREA

HEADROOM AREA	96.00	8.94
---------------	-------	------

OWNER NAME :

Er. E.SASIREKHA B.E.,
CONSULTING CIVIL ENGINEER
REGISTERED ENGINEER (Grade-II)
CMDA Reg No. RE/Gr-II/19/04/052
Greater Chennai Corporation Reg No. RE200982019
Tambaram Corporation Reg No. 009/LS/2019/00007
PLOT No. C, VETRI NAGAR,
MUDICHUR ROAD, W.TAMBARAM,
CHENNAI - 600 045.
CELL : 90030 99383, 044-43111414.

REGISTERED ENGINEER