



PLAN SHOWING PROPOSED CONSTRUCTION OF RCC ROOF (G+1) RESIDENTIAL BUILDING IN S.NO - 197/1A1F1,
PLOT.NO - 08 & 07(East Part), PATTA.NO - 5494 "MAHALAKSHMI NAGAR",V.NO-59,THIMMASAMUTHIRAM VILLAGE, KANCHEEPURAM DISTRICT

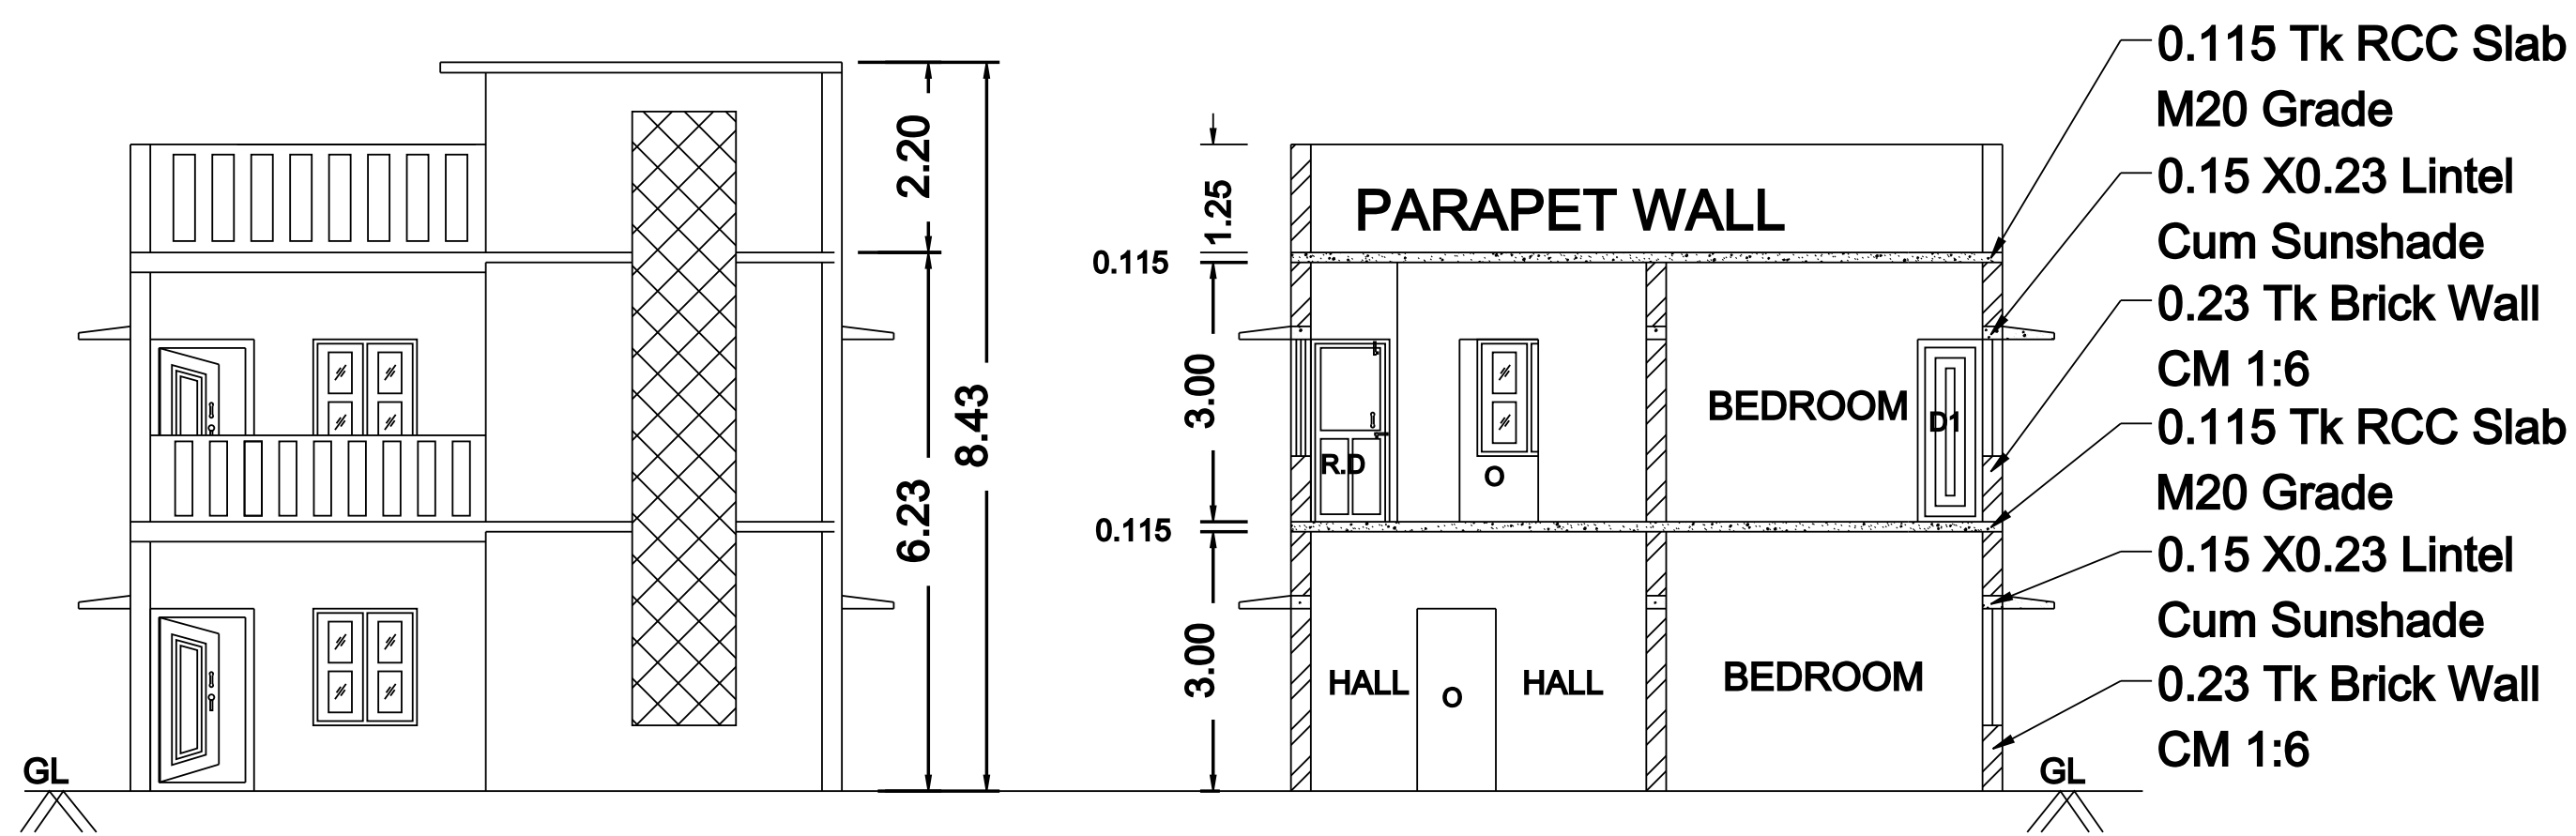


FRONT ELEVATION



SECTION R-R

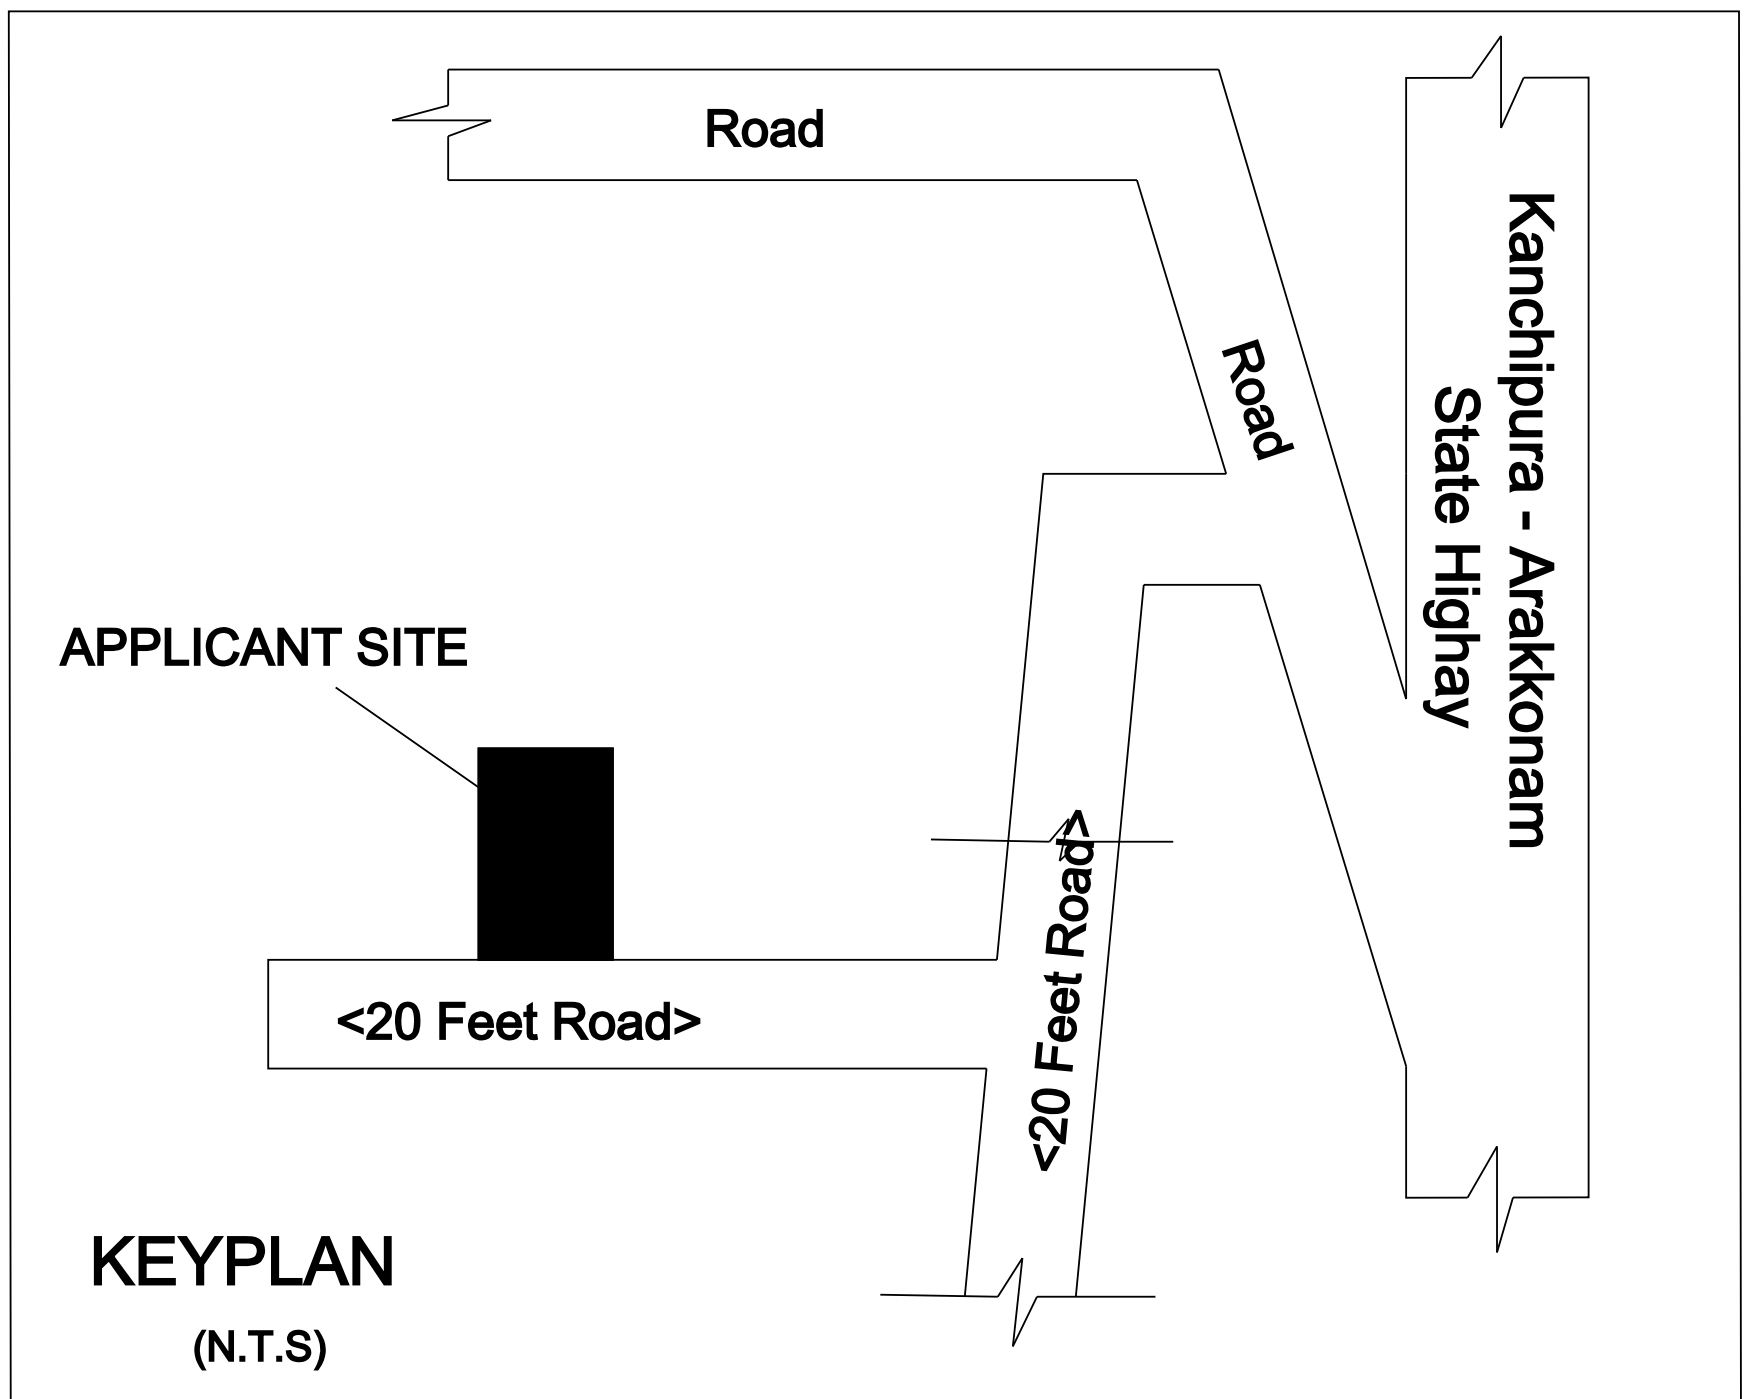


KEYPLAN
(N.T.S)

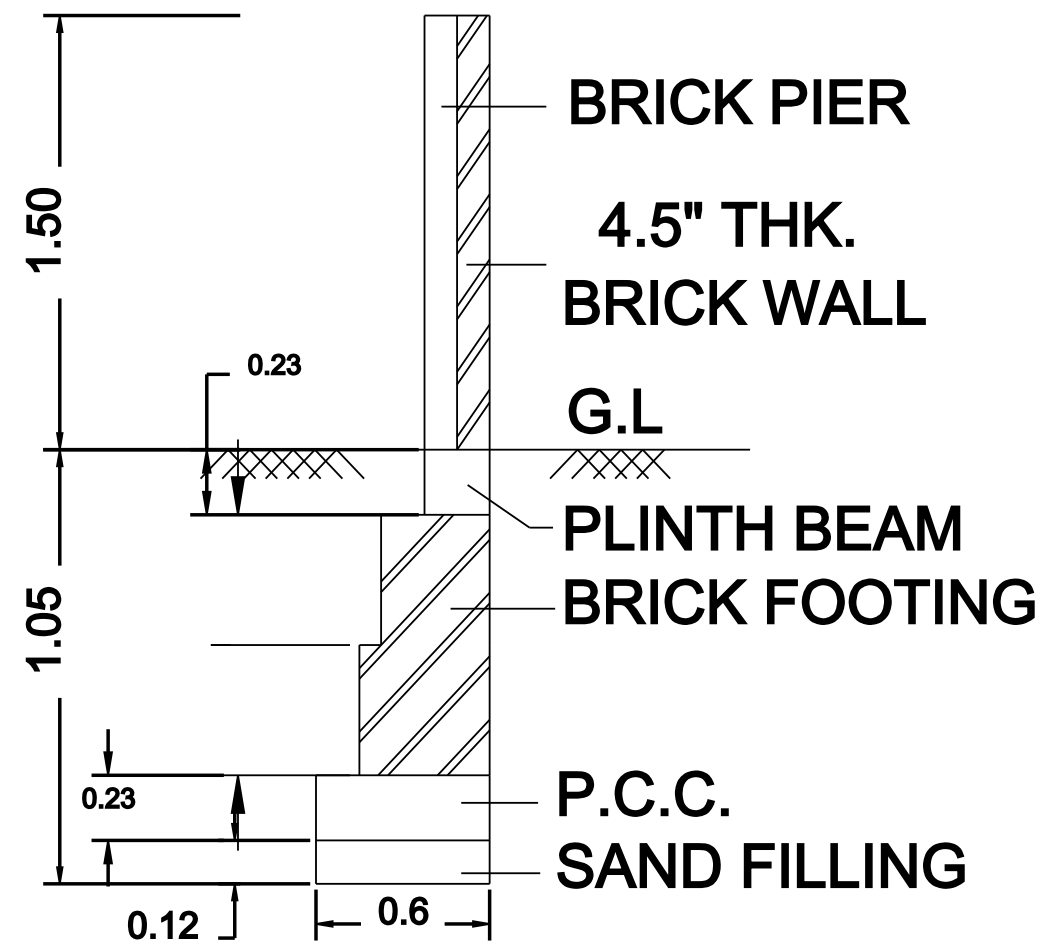


COMPOUND WALL
DETAIL

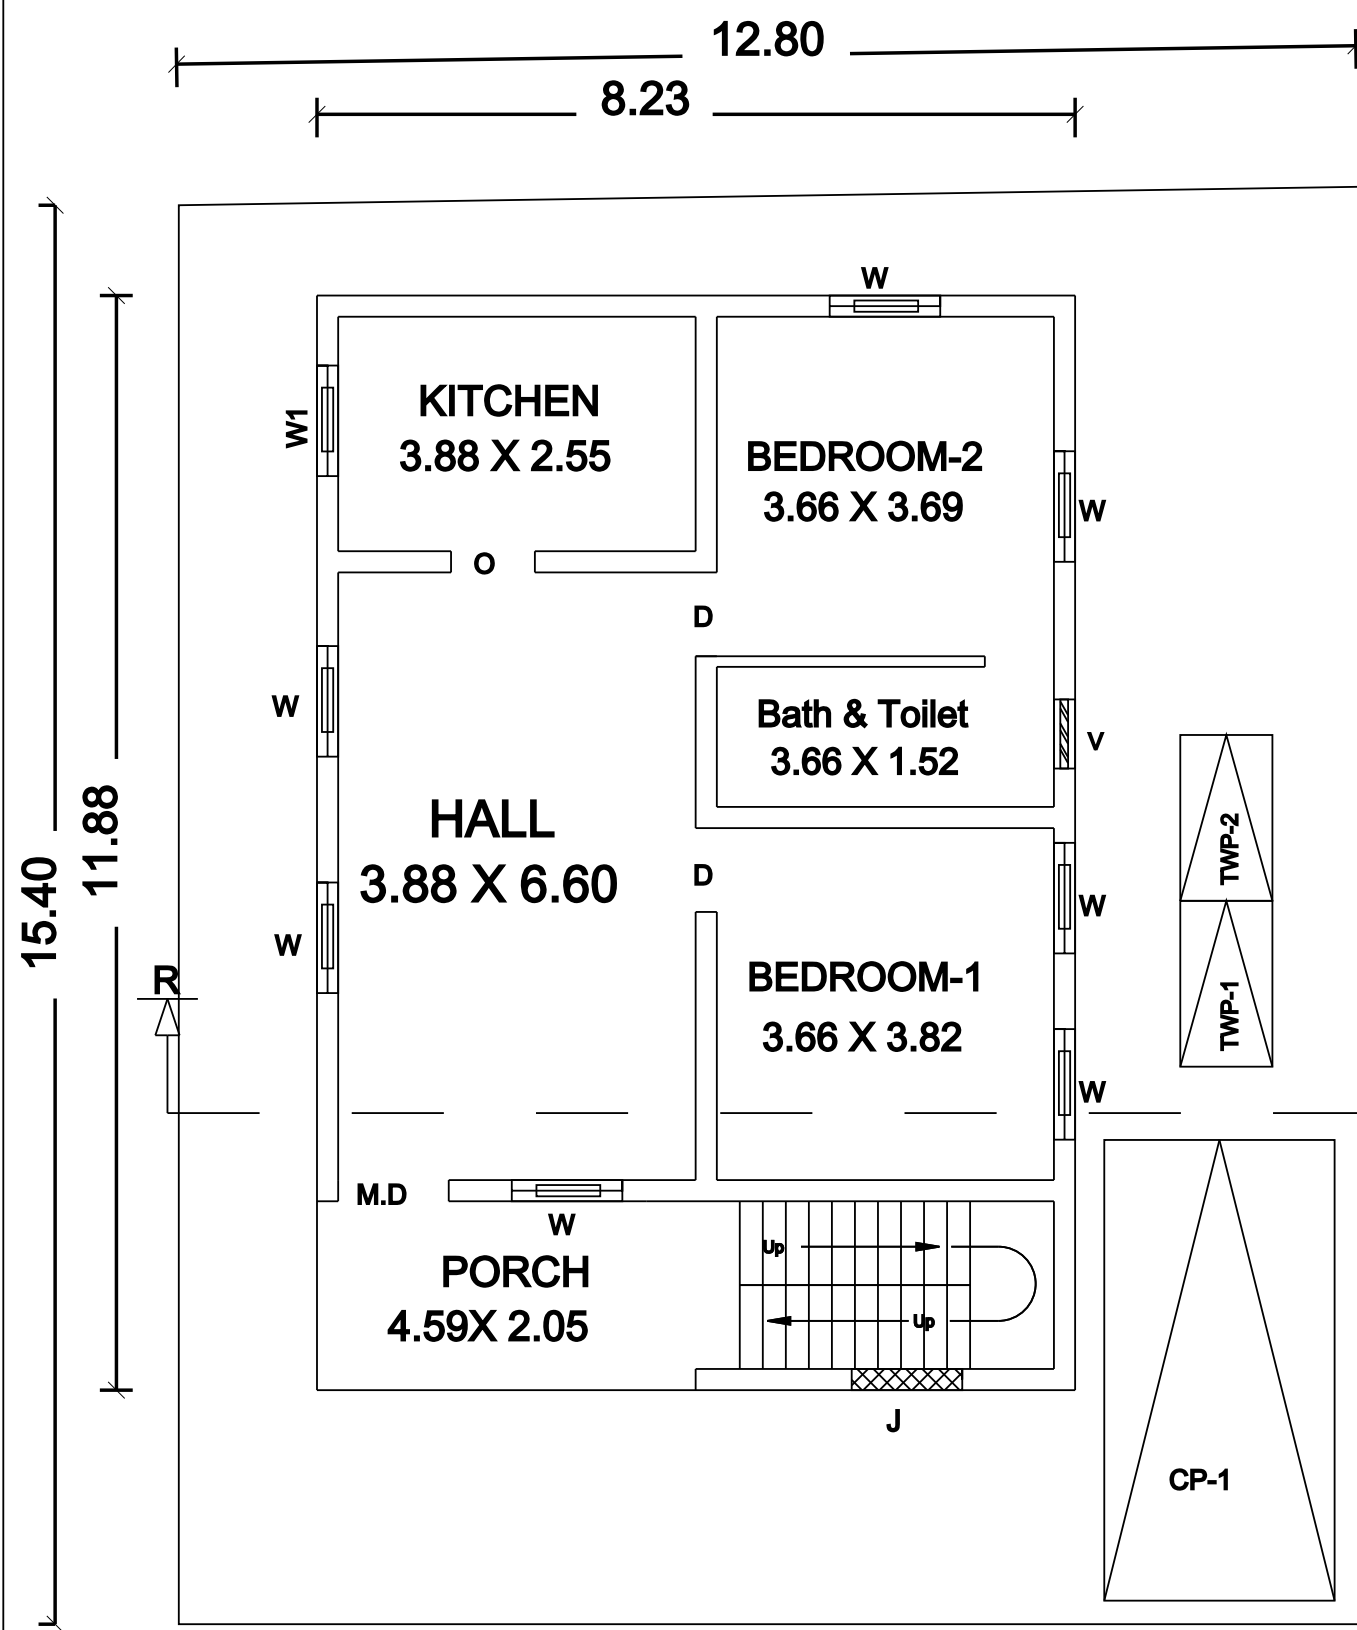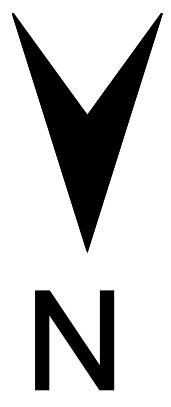


SITE CUM PROPOSED
GROUND FLOOR PLAN

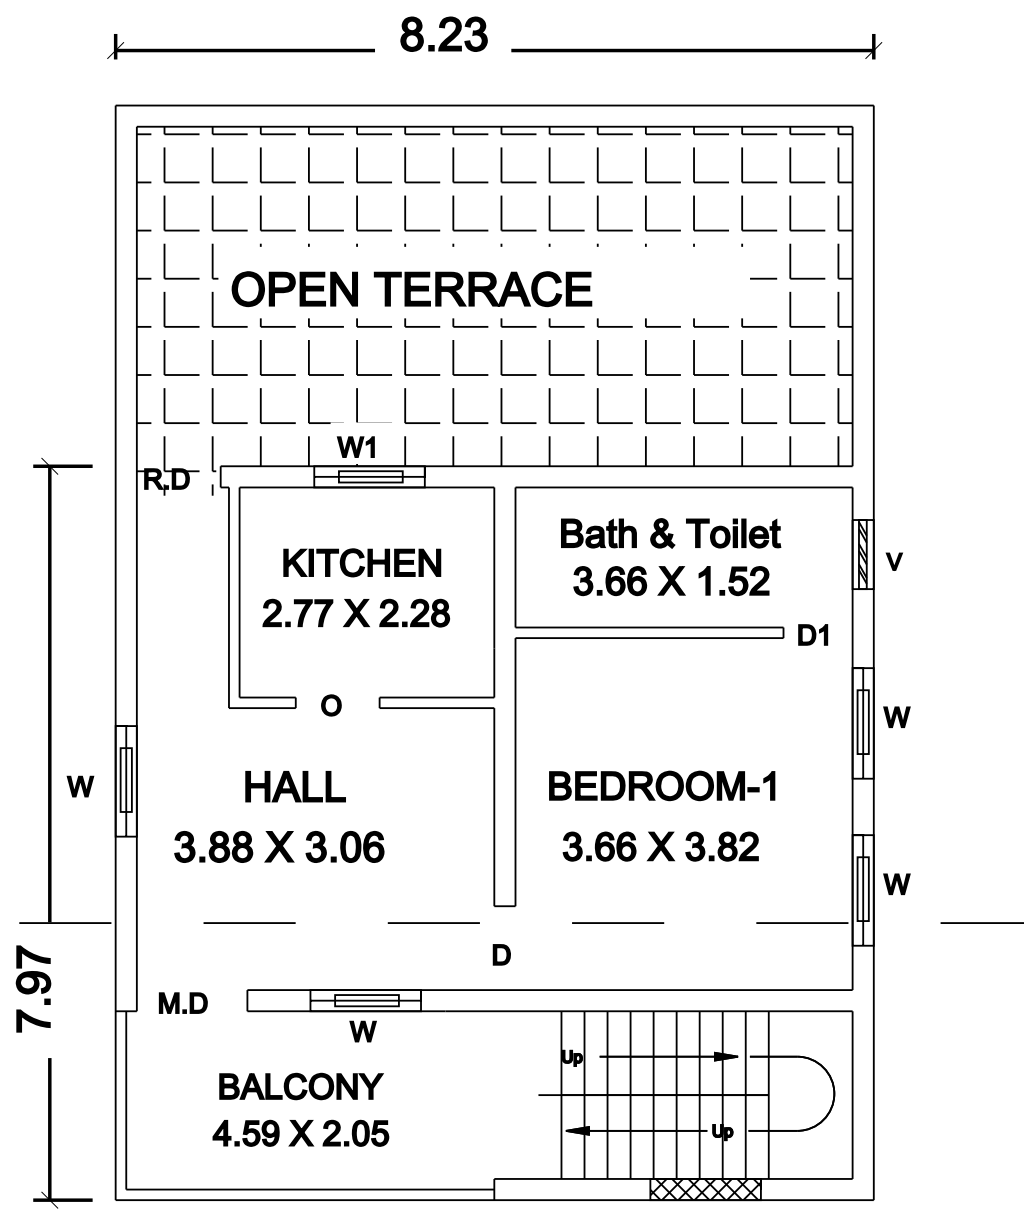


PROPOSED FIRST
FLOOR PLAN

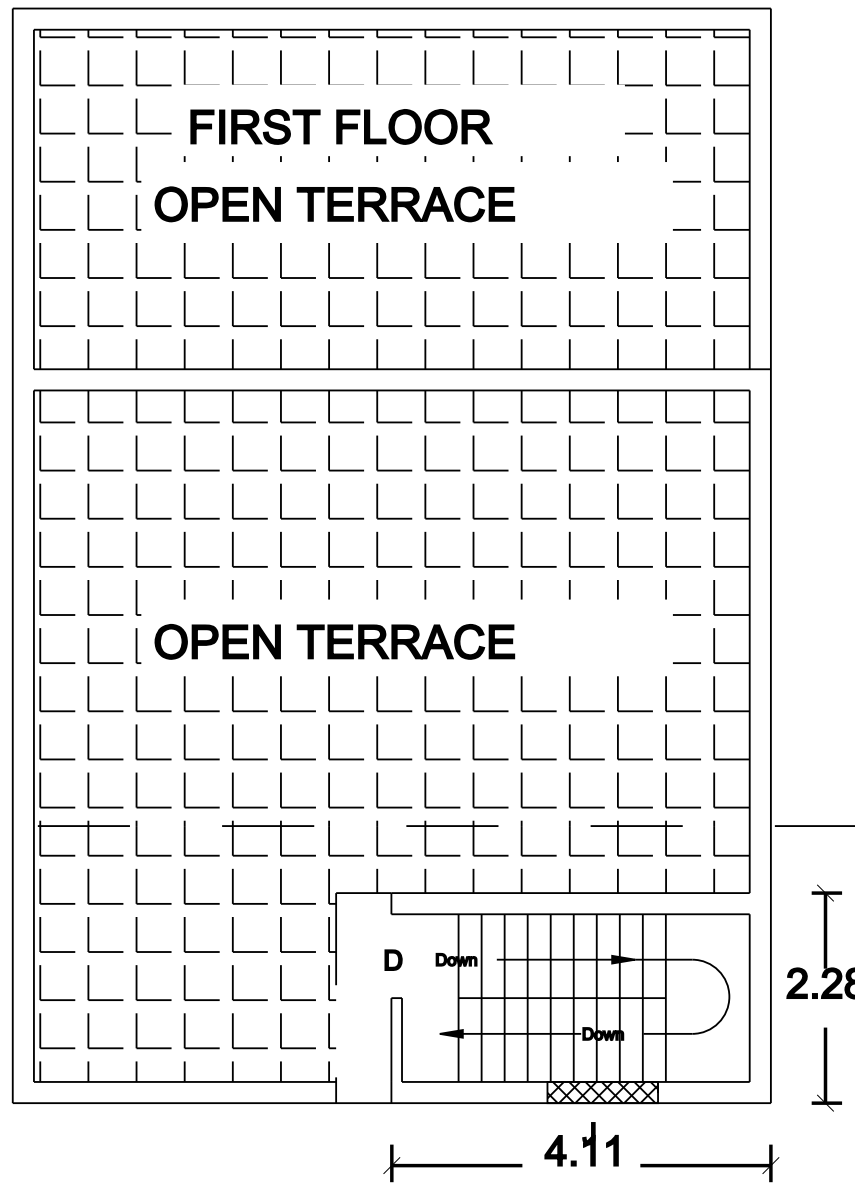


HEADROOM PLAN

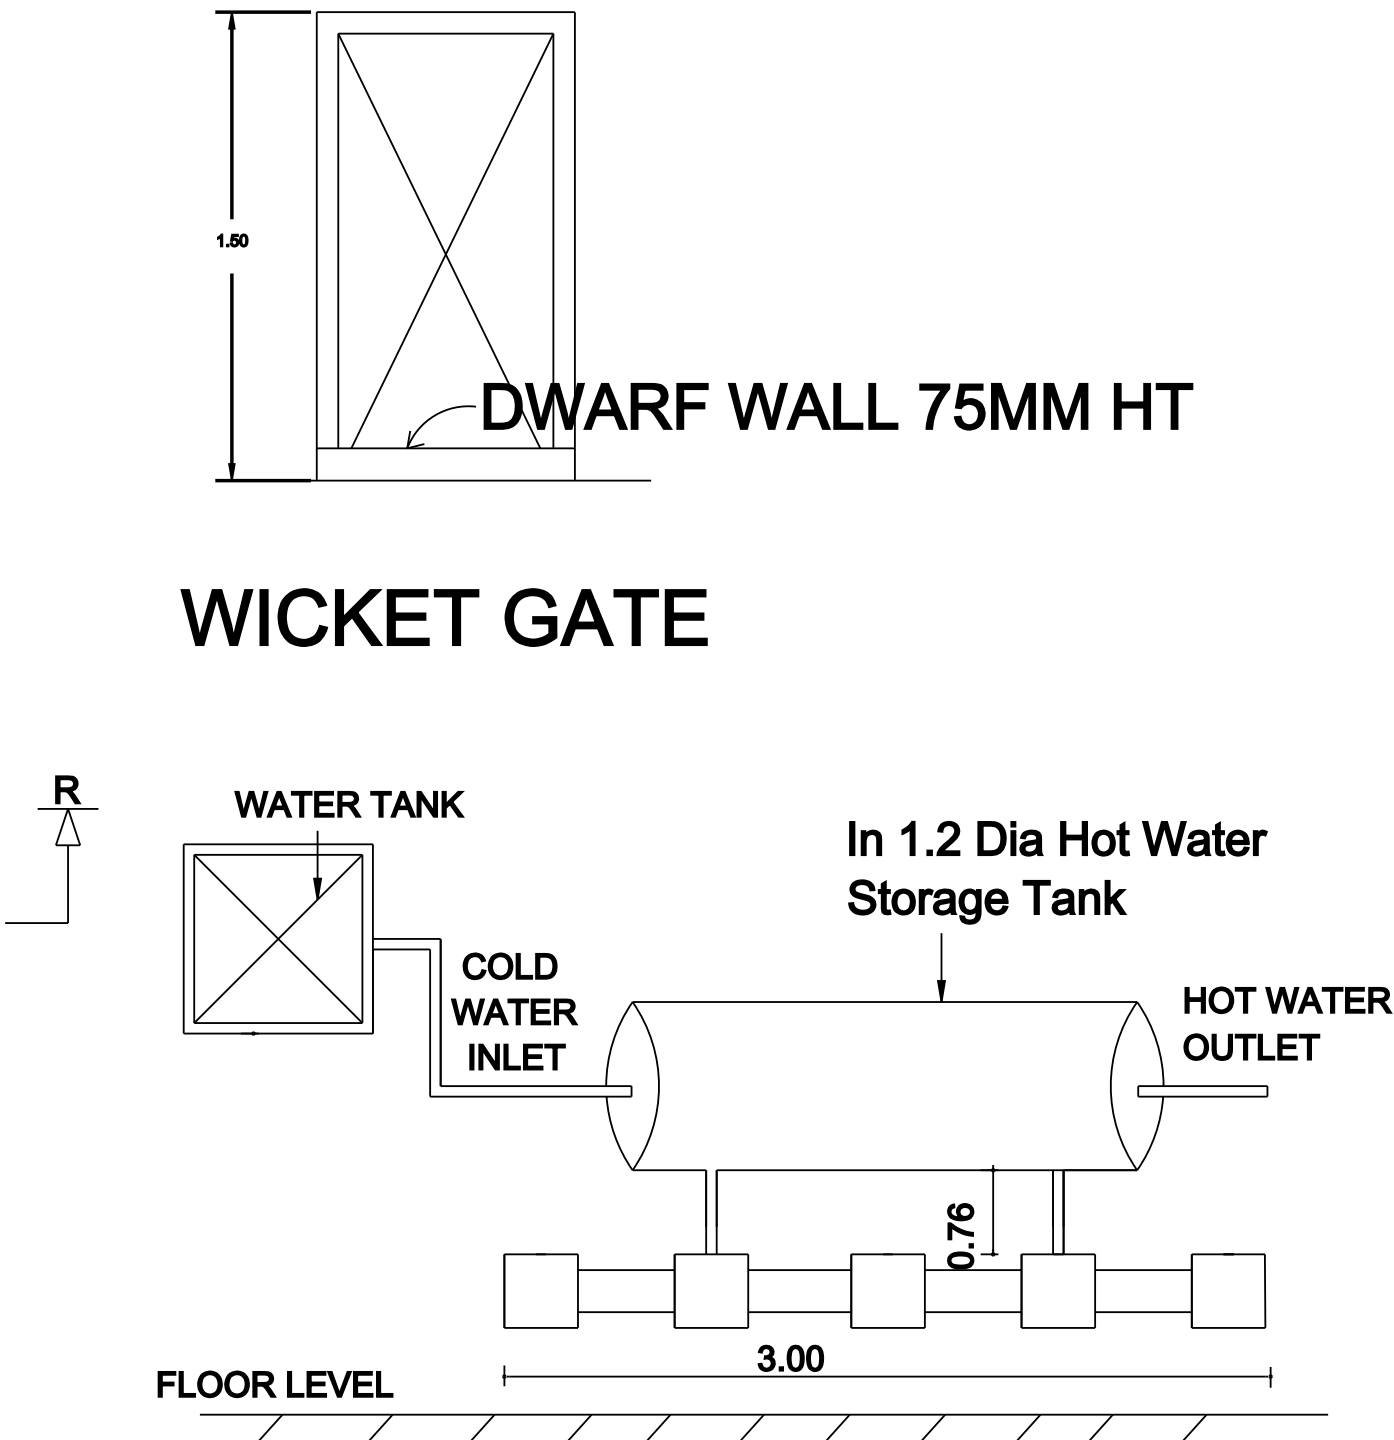


SOLAR HOT WATER SYSTEM DETAILS

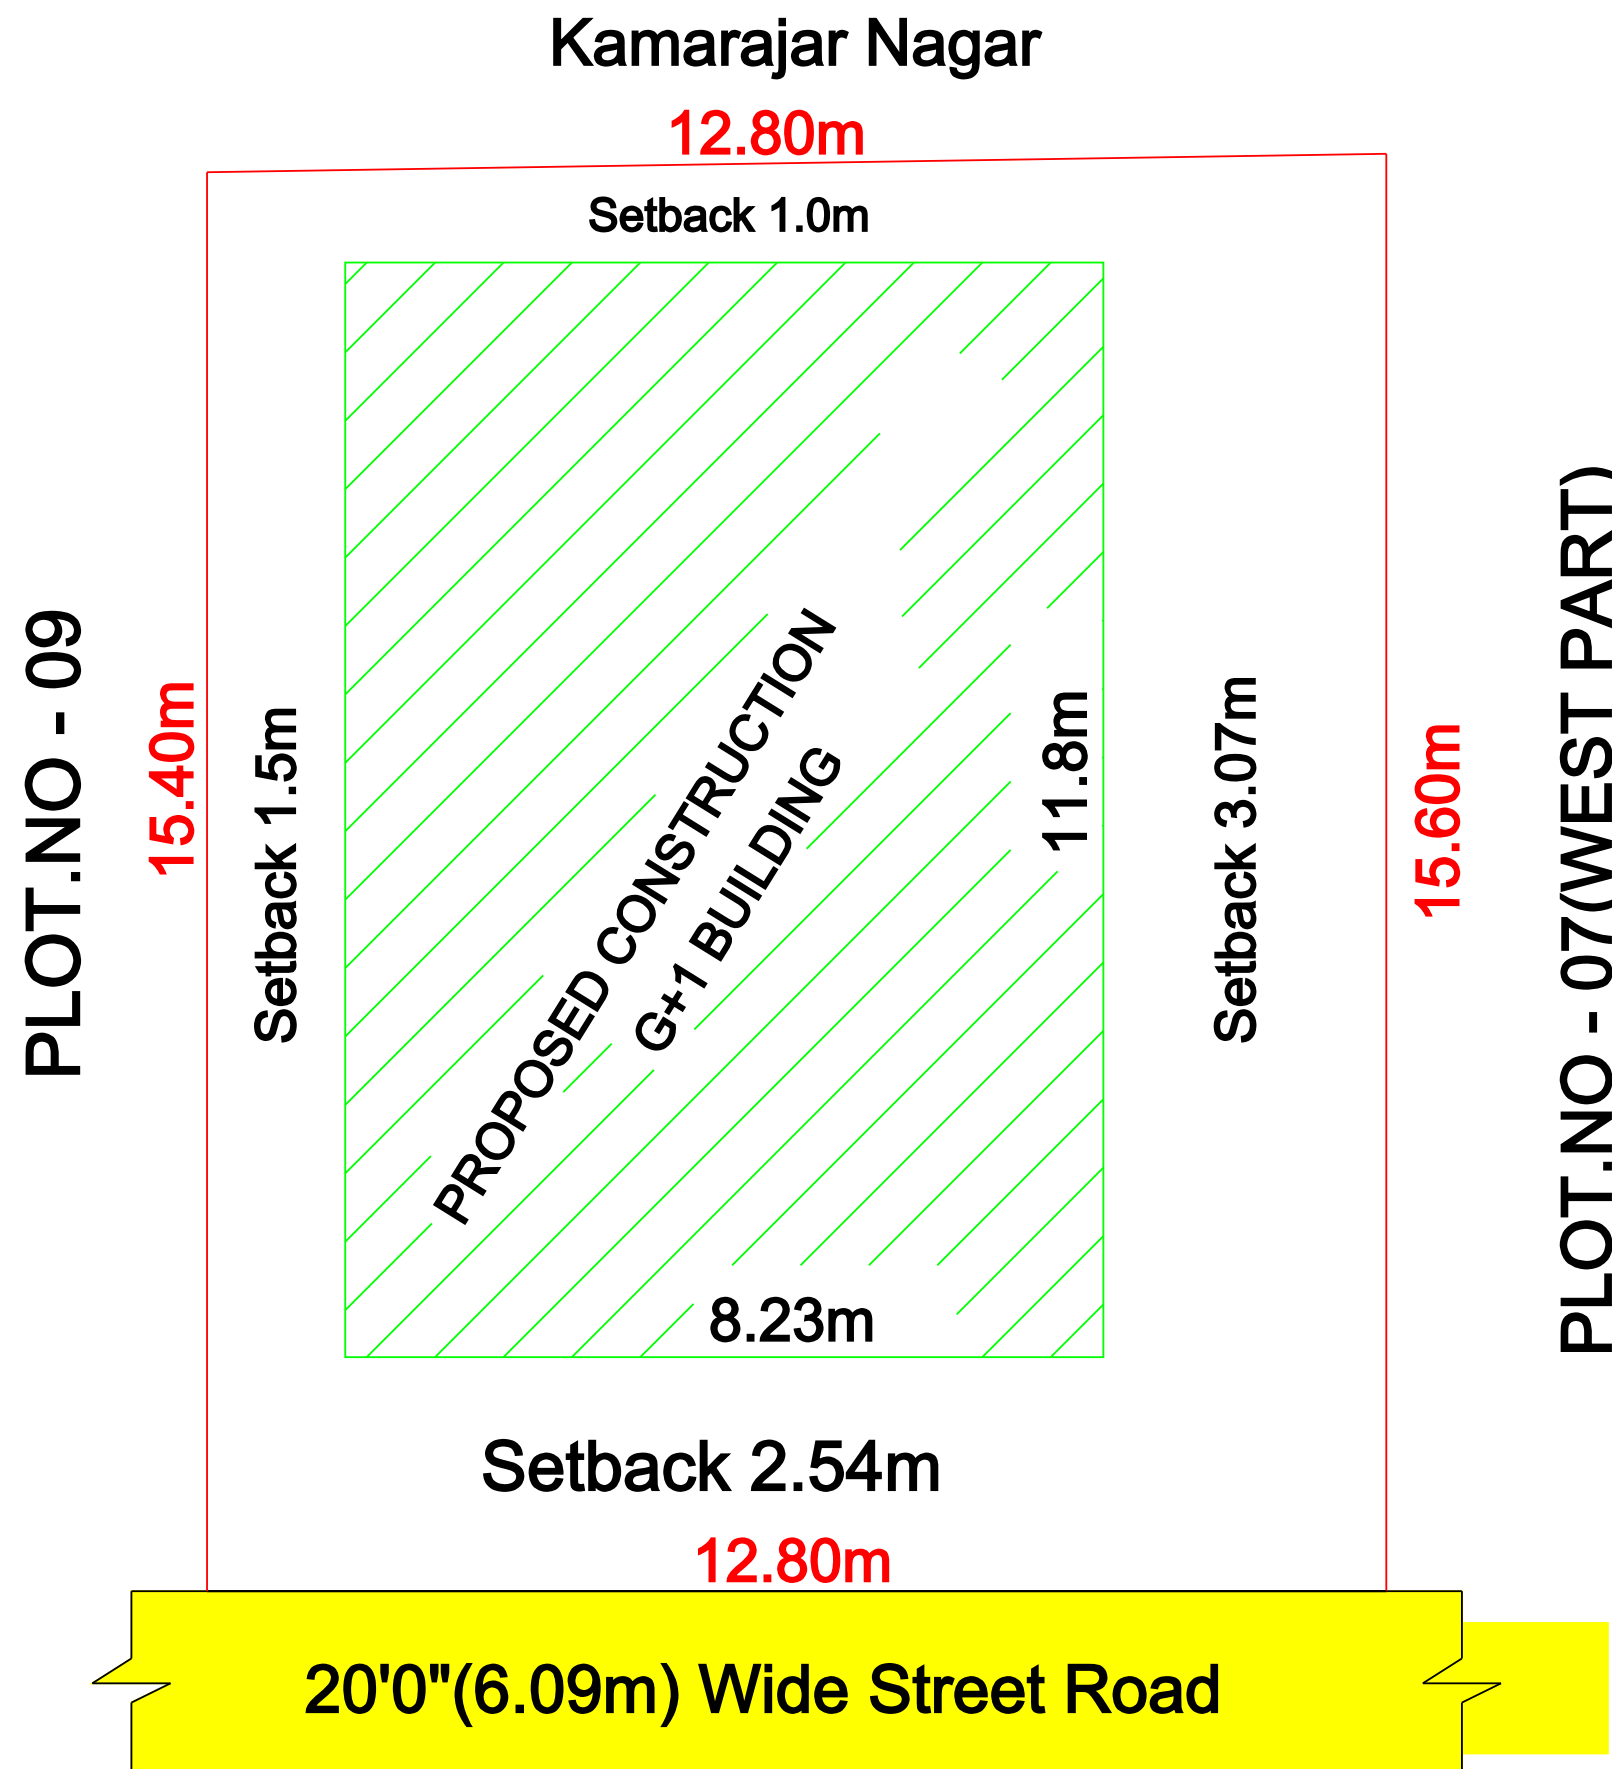


SITE PLAN

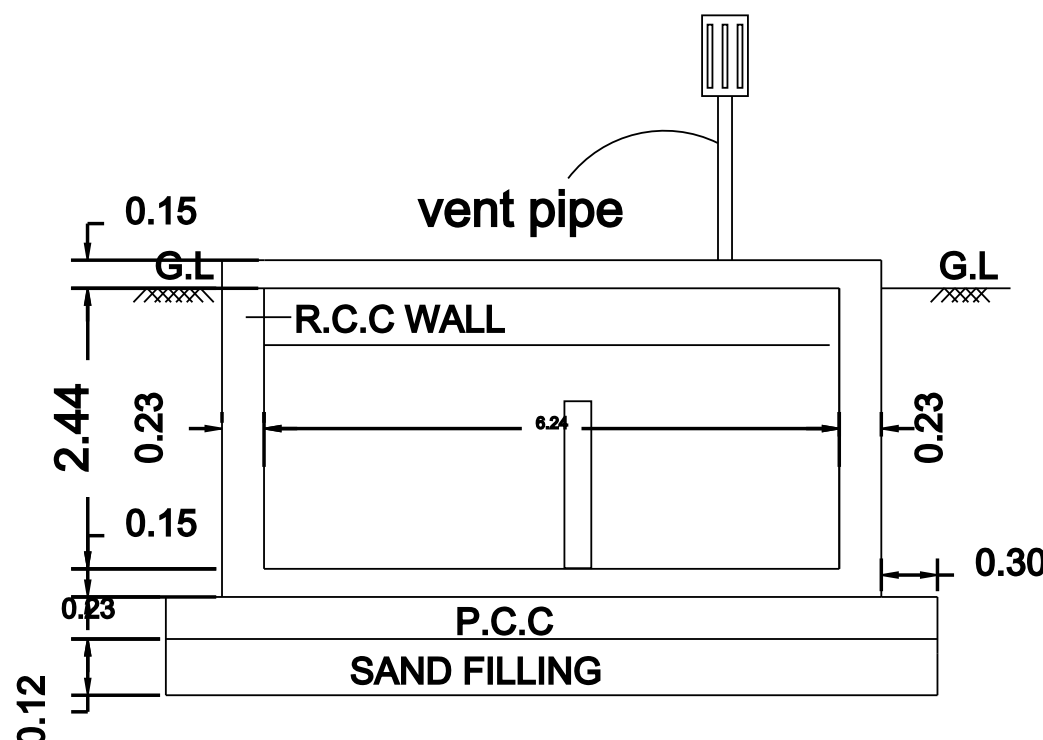


SECTION ON D-D

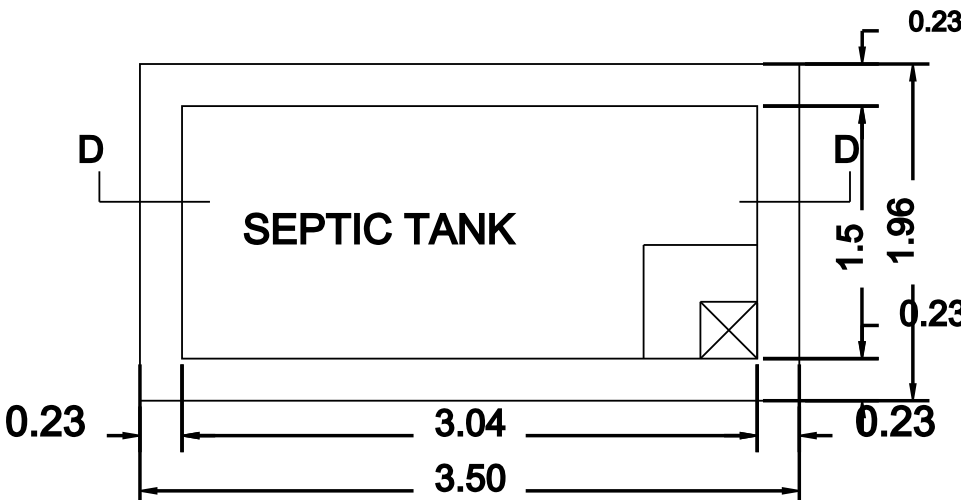


OF SEPTIC TANK

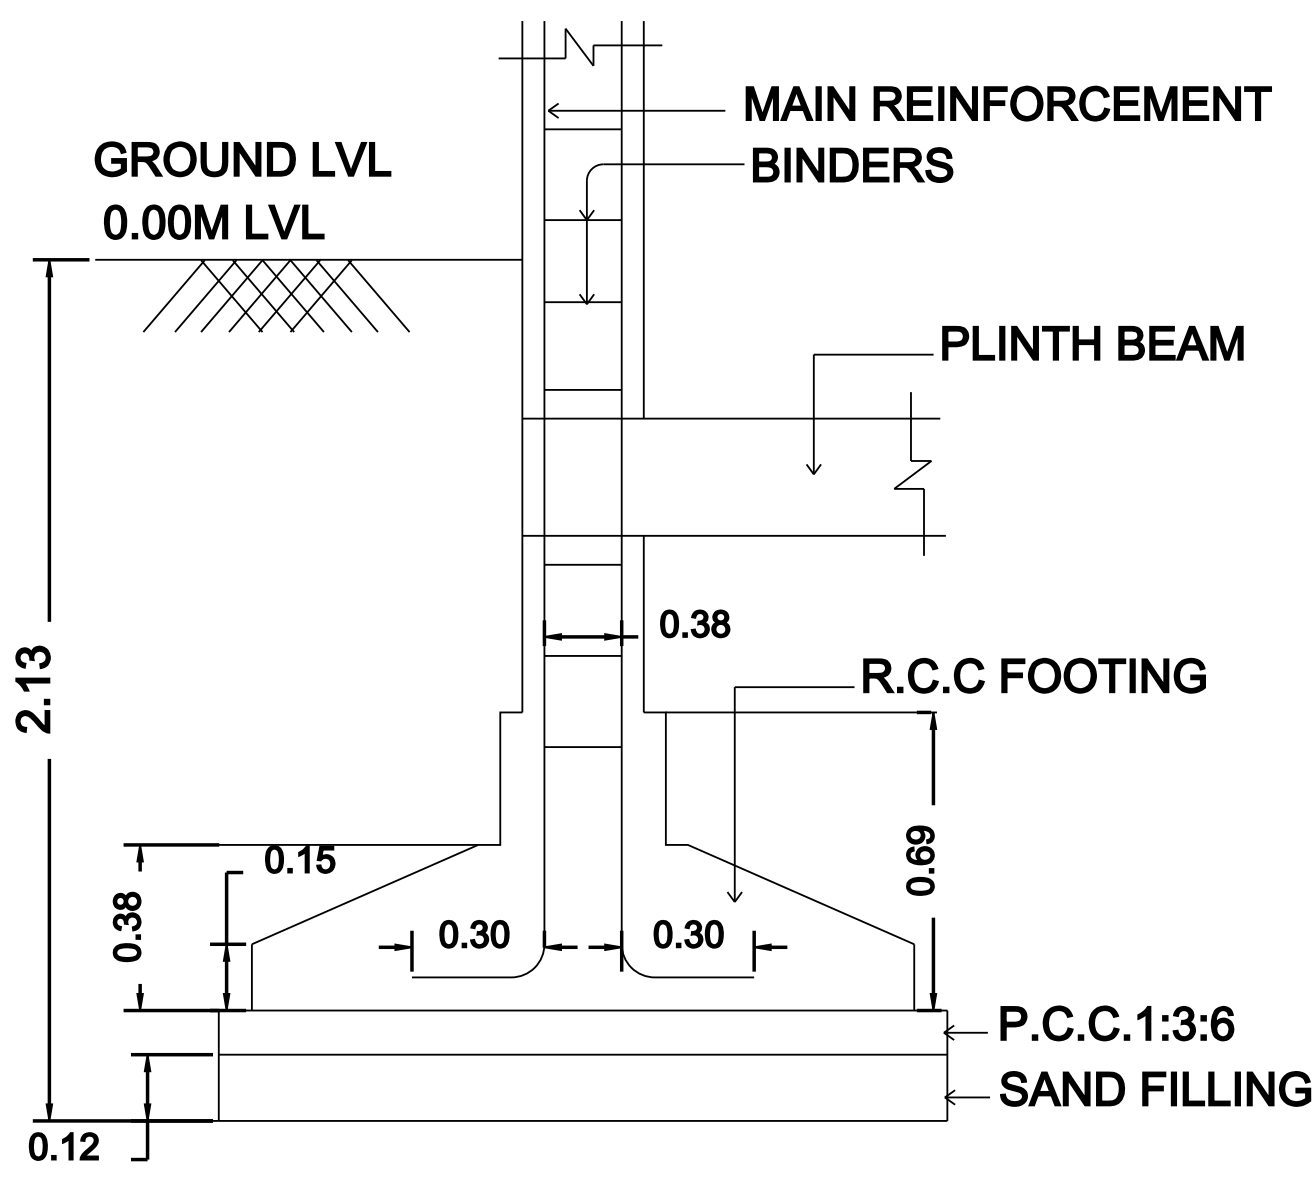


TYPICAL SECTION OF
R.C.C COLUMN FOUNDATION

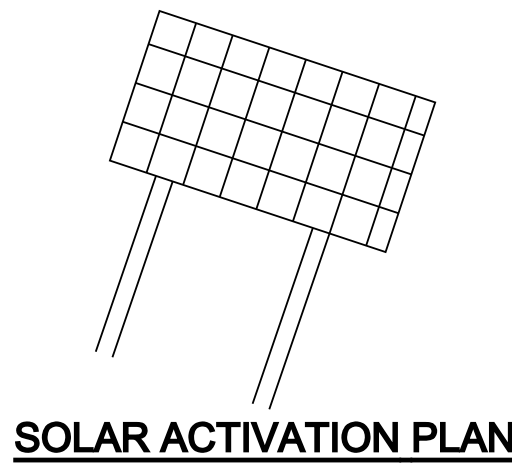


SOLAR ACTIVATION PLAN

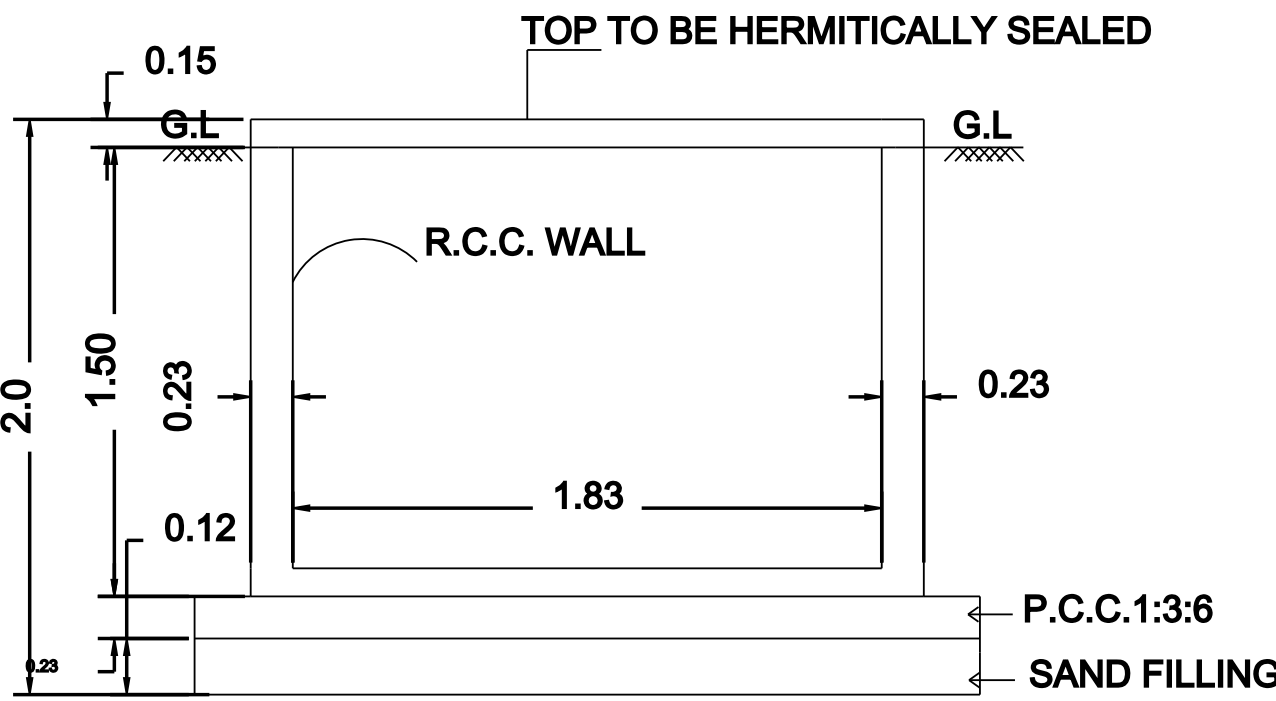


SECTION ON AA

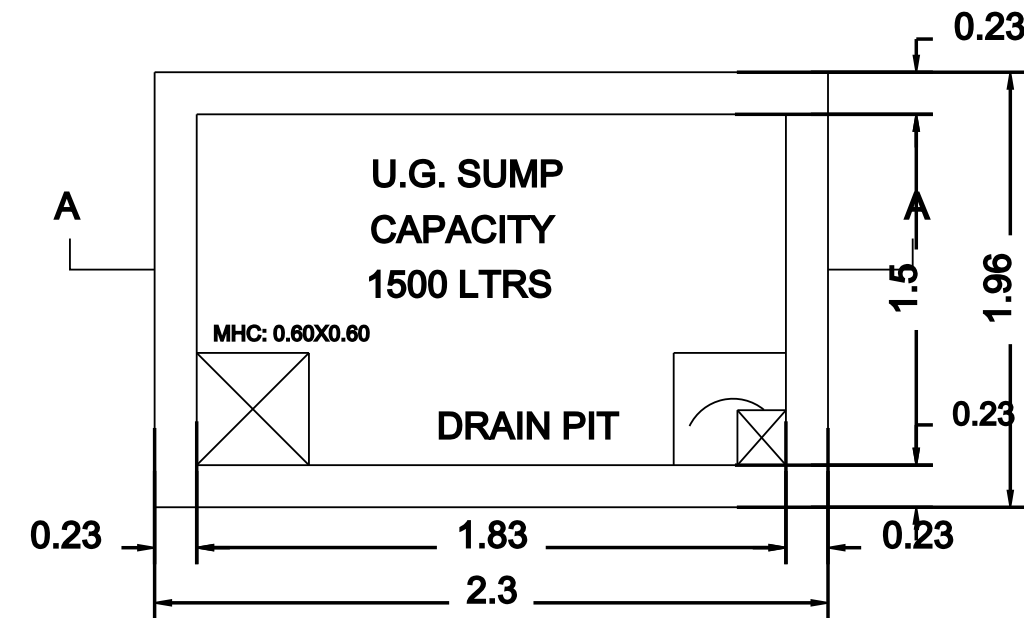

SUMP DETAIL

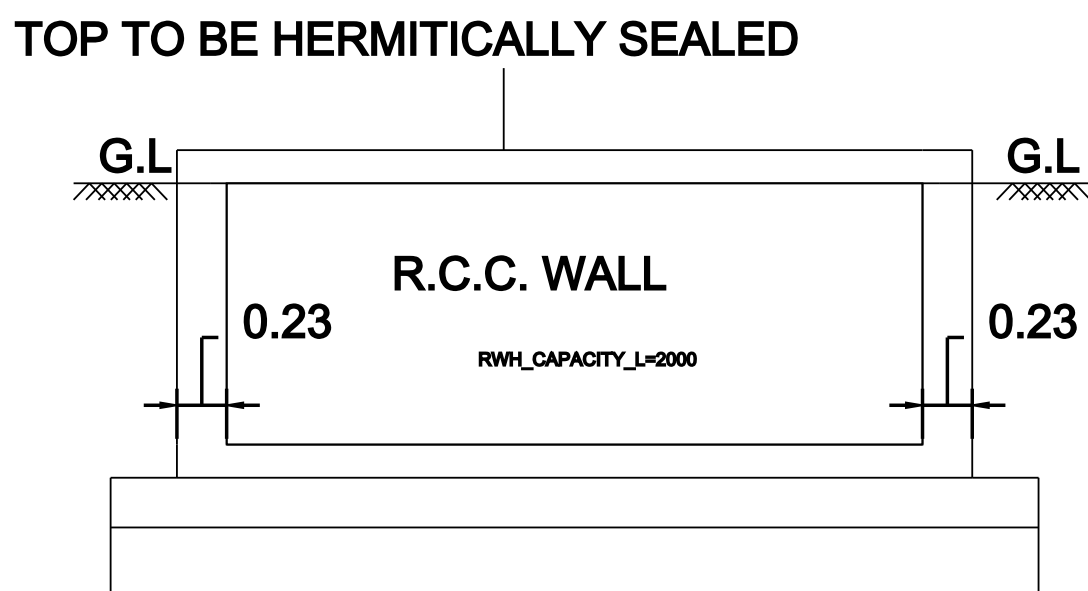

RWH SECTION (SAMPLE)

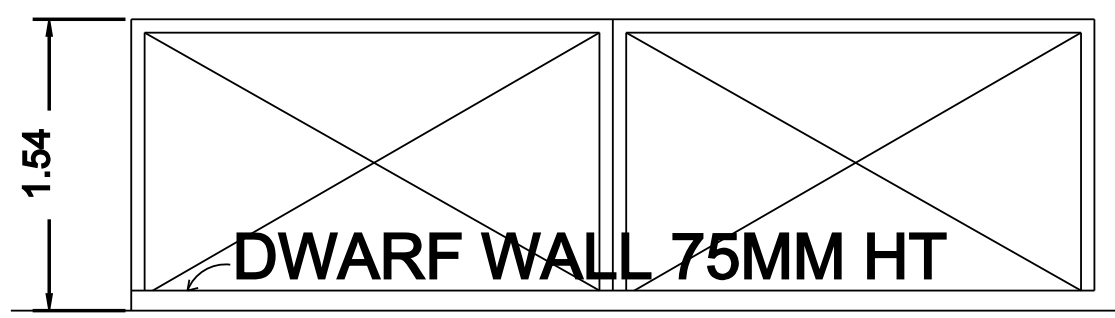

MAIN GATE

PLOT.NO - 09
15.40m
Setback 1.5m
Setback 3.07m
15.60m
PLOT.NO - 07(WEST PART)

SCHEDULE OF JOINERY

TYPE	DESCRIPTION	SIZE
D1	DOOR	0.75 X 2.13
D	DOOR	0.91 X 2.13
W	WINDOW	1.20 X 1.35
M.D	MAIN DOOR	1.20 X 2.13
O	OPEN ARCH	1.10 X 2.13
V1	VENTILATOR	0.60 X 0.75

AREA STATEMENT	Sq.ft	Sq.m
PLOT EXTENT (As Per FMB)	2136.0	198.4
PROPOSED GROUND FLOOR (GF)	1052.3	97.76
PROPOSED FIRST FLOOR (FF)	705.5	65.54
HEAD ROOM (HR)	100.5	9.39
TOTAL BUILTUP AREA	1858.8	172.69
OPEN AREA	1083.7	100.64

SCALE -1:100 (ALL DIMESIONS ARE IN METER)

FSI AREA & RATIO : 163.30 Sq.m : 0.82

PLOT COVERAGE : 49.2 %

NO.OF. C.P : 1 - No'S & TW.P - 2 - No's

COLOUR INDEX :

EXISTING BUILDING G.F	
PROPOSED	
OPEN	
PLOT BOUNDARY	

OWNER SIGN:

ENGINEER SIGN: