


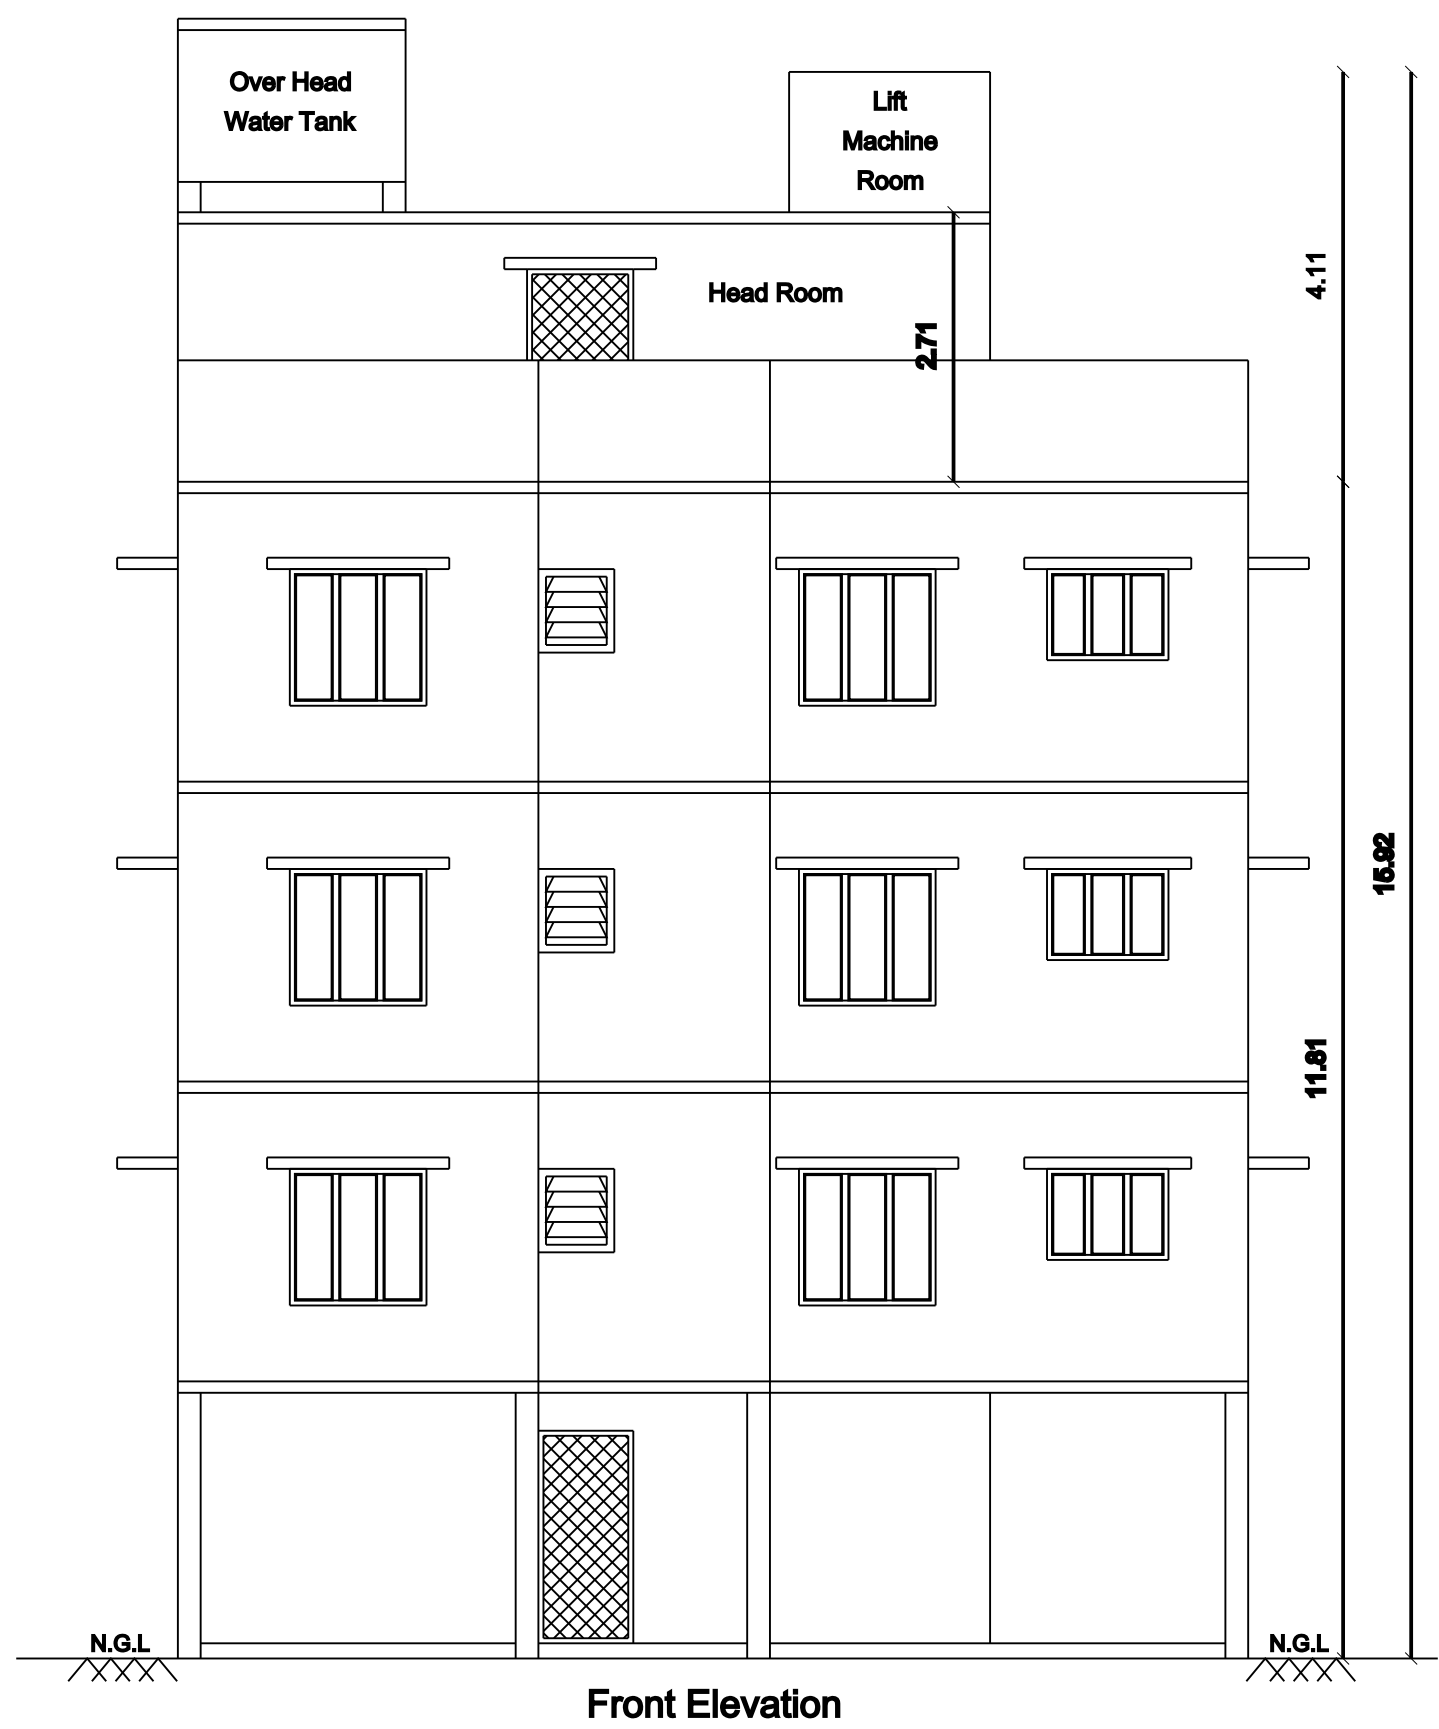
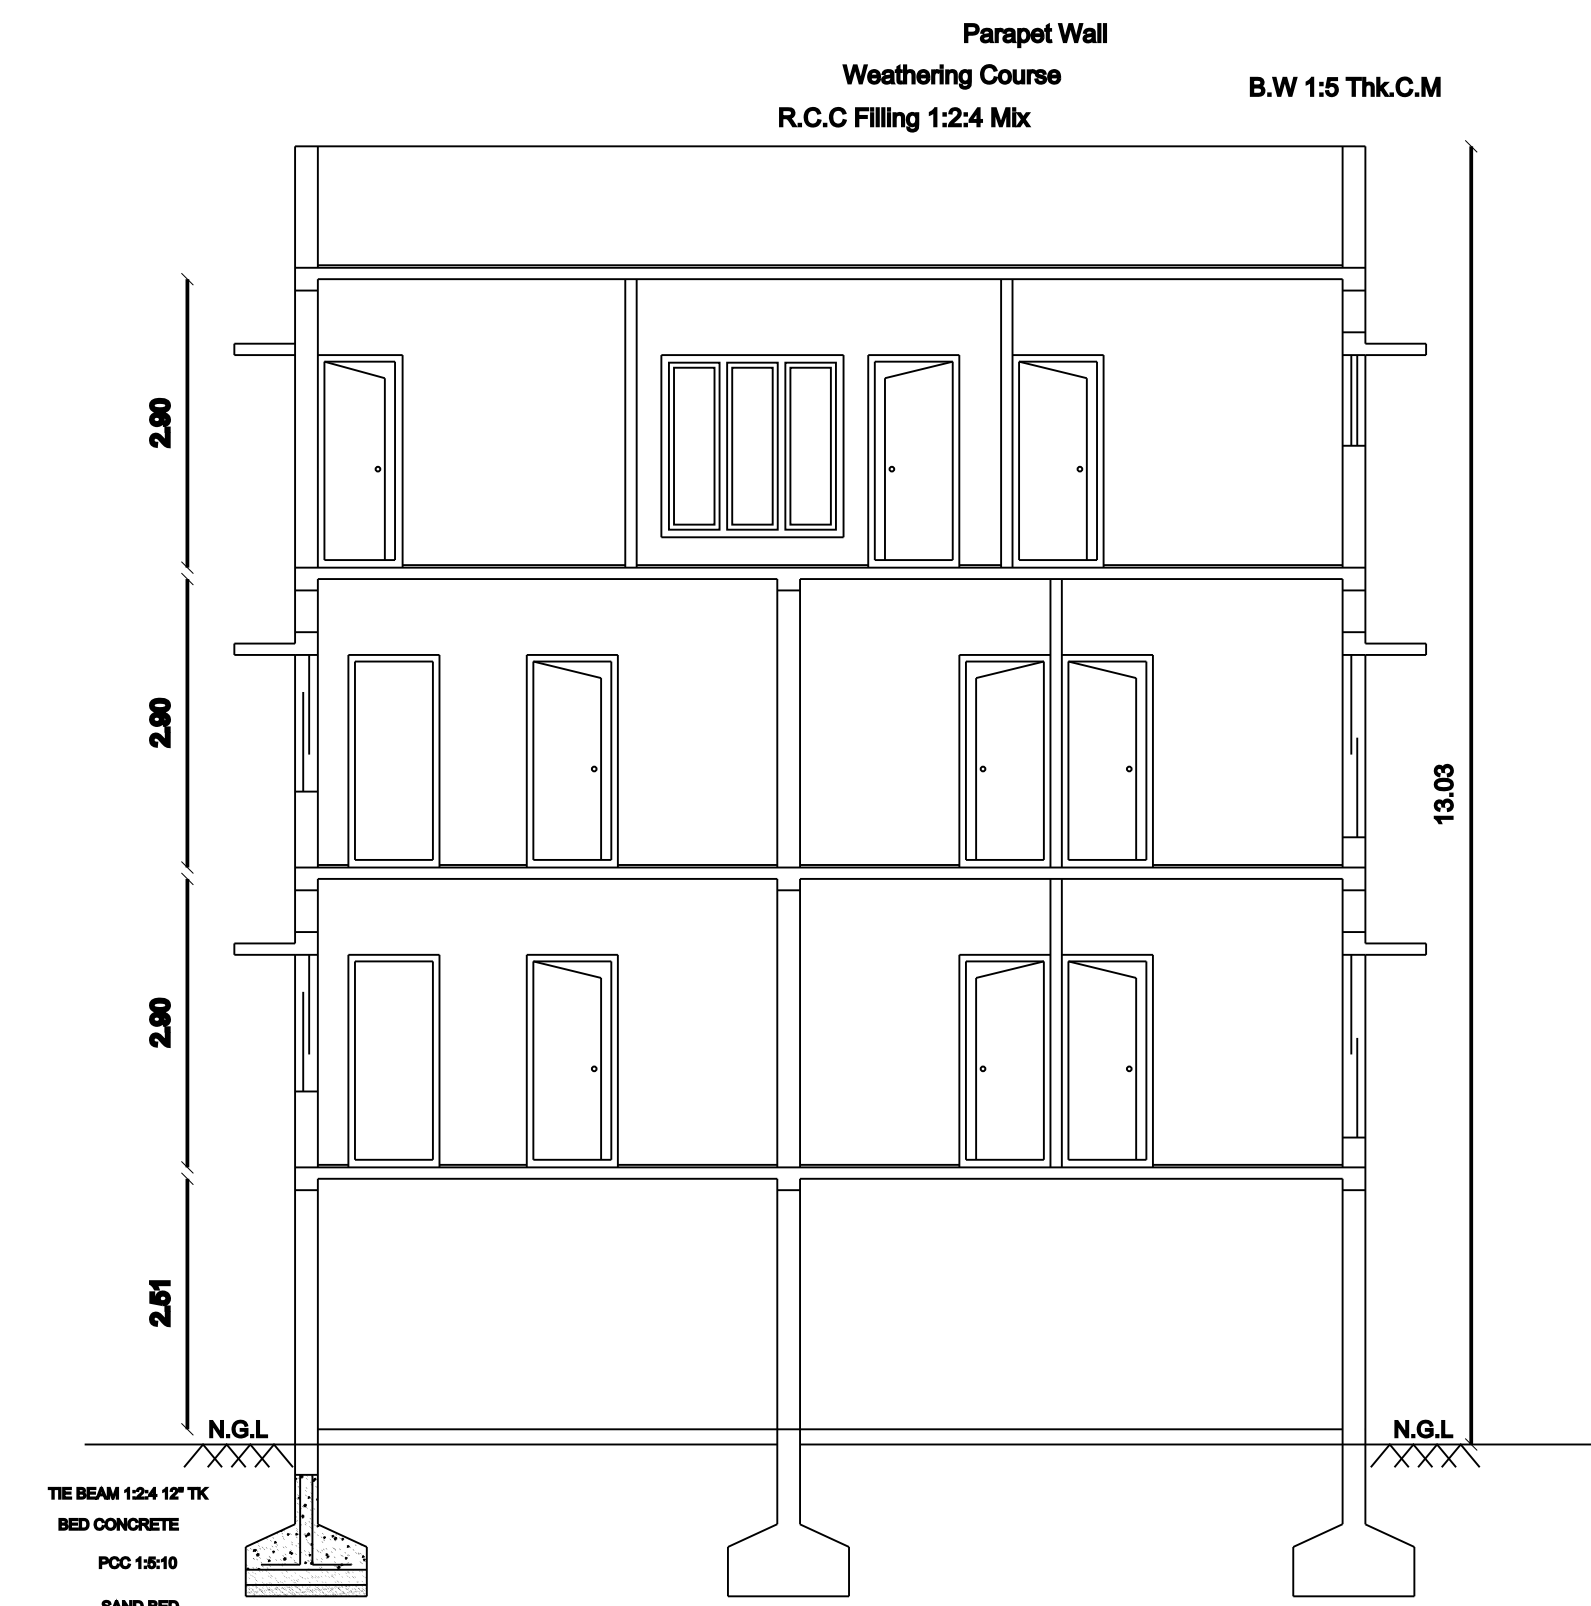
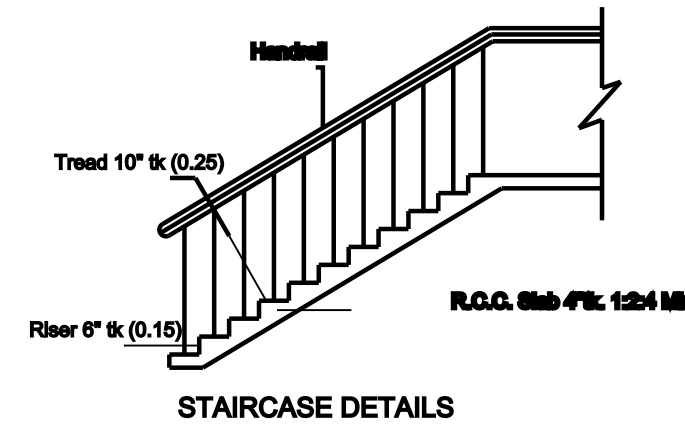


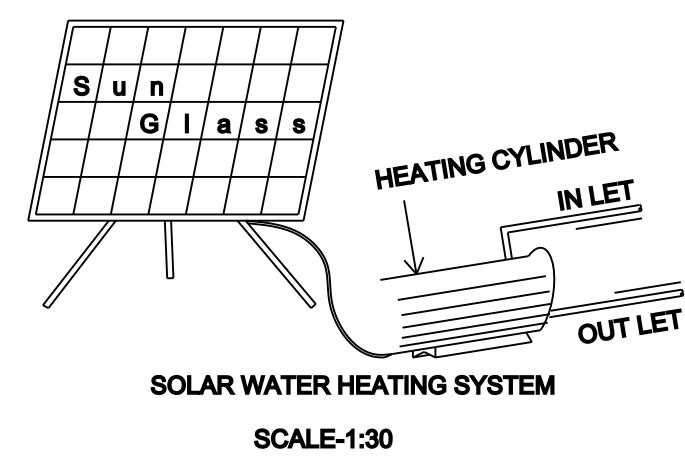

Layout Approval Details:
LP/DTCP (CR) No. 28/2020
Dt : 05/11/2020

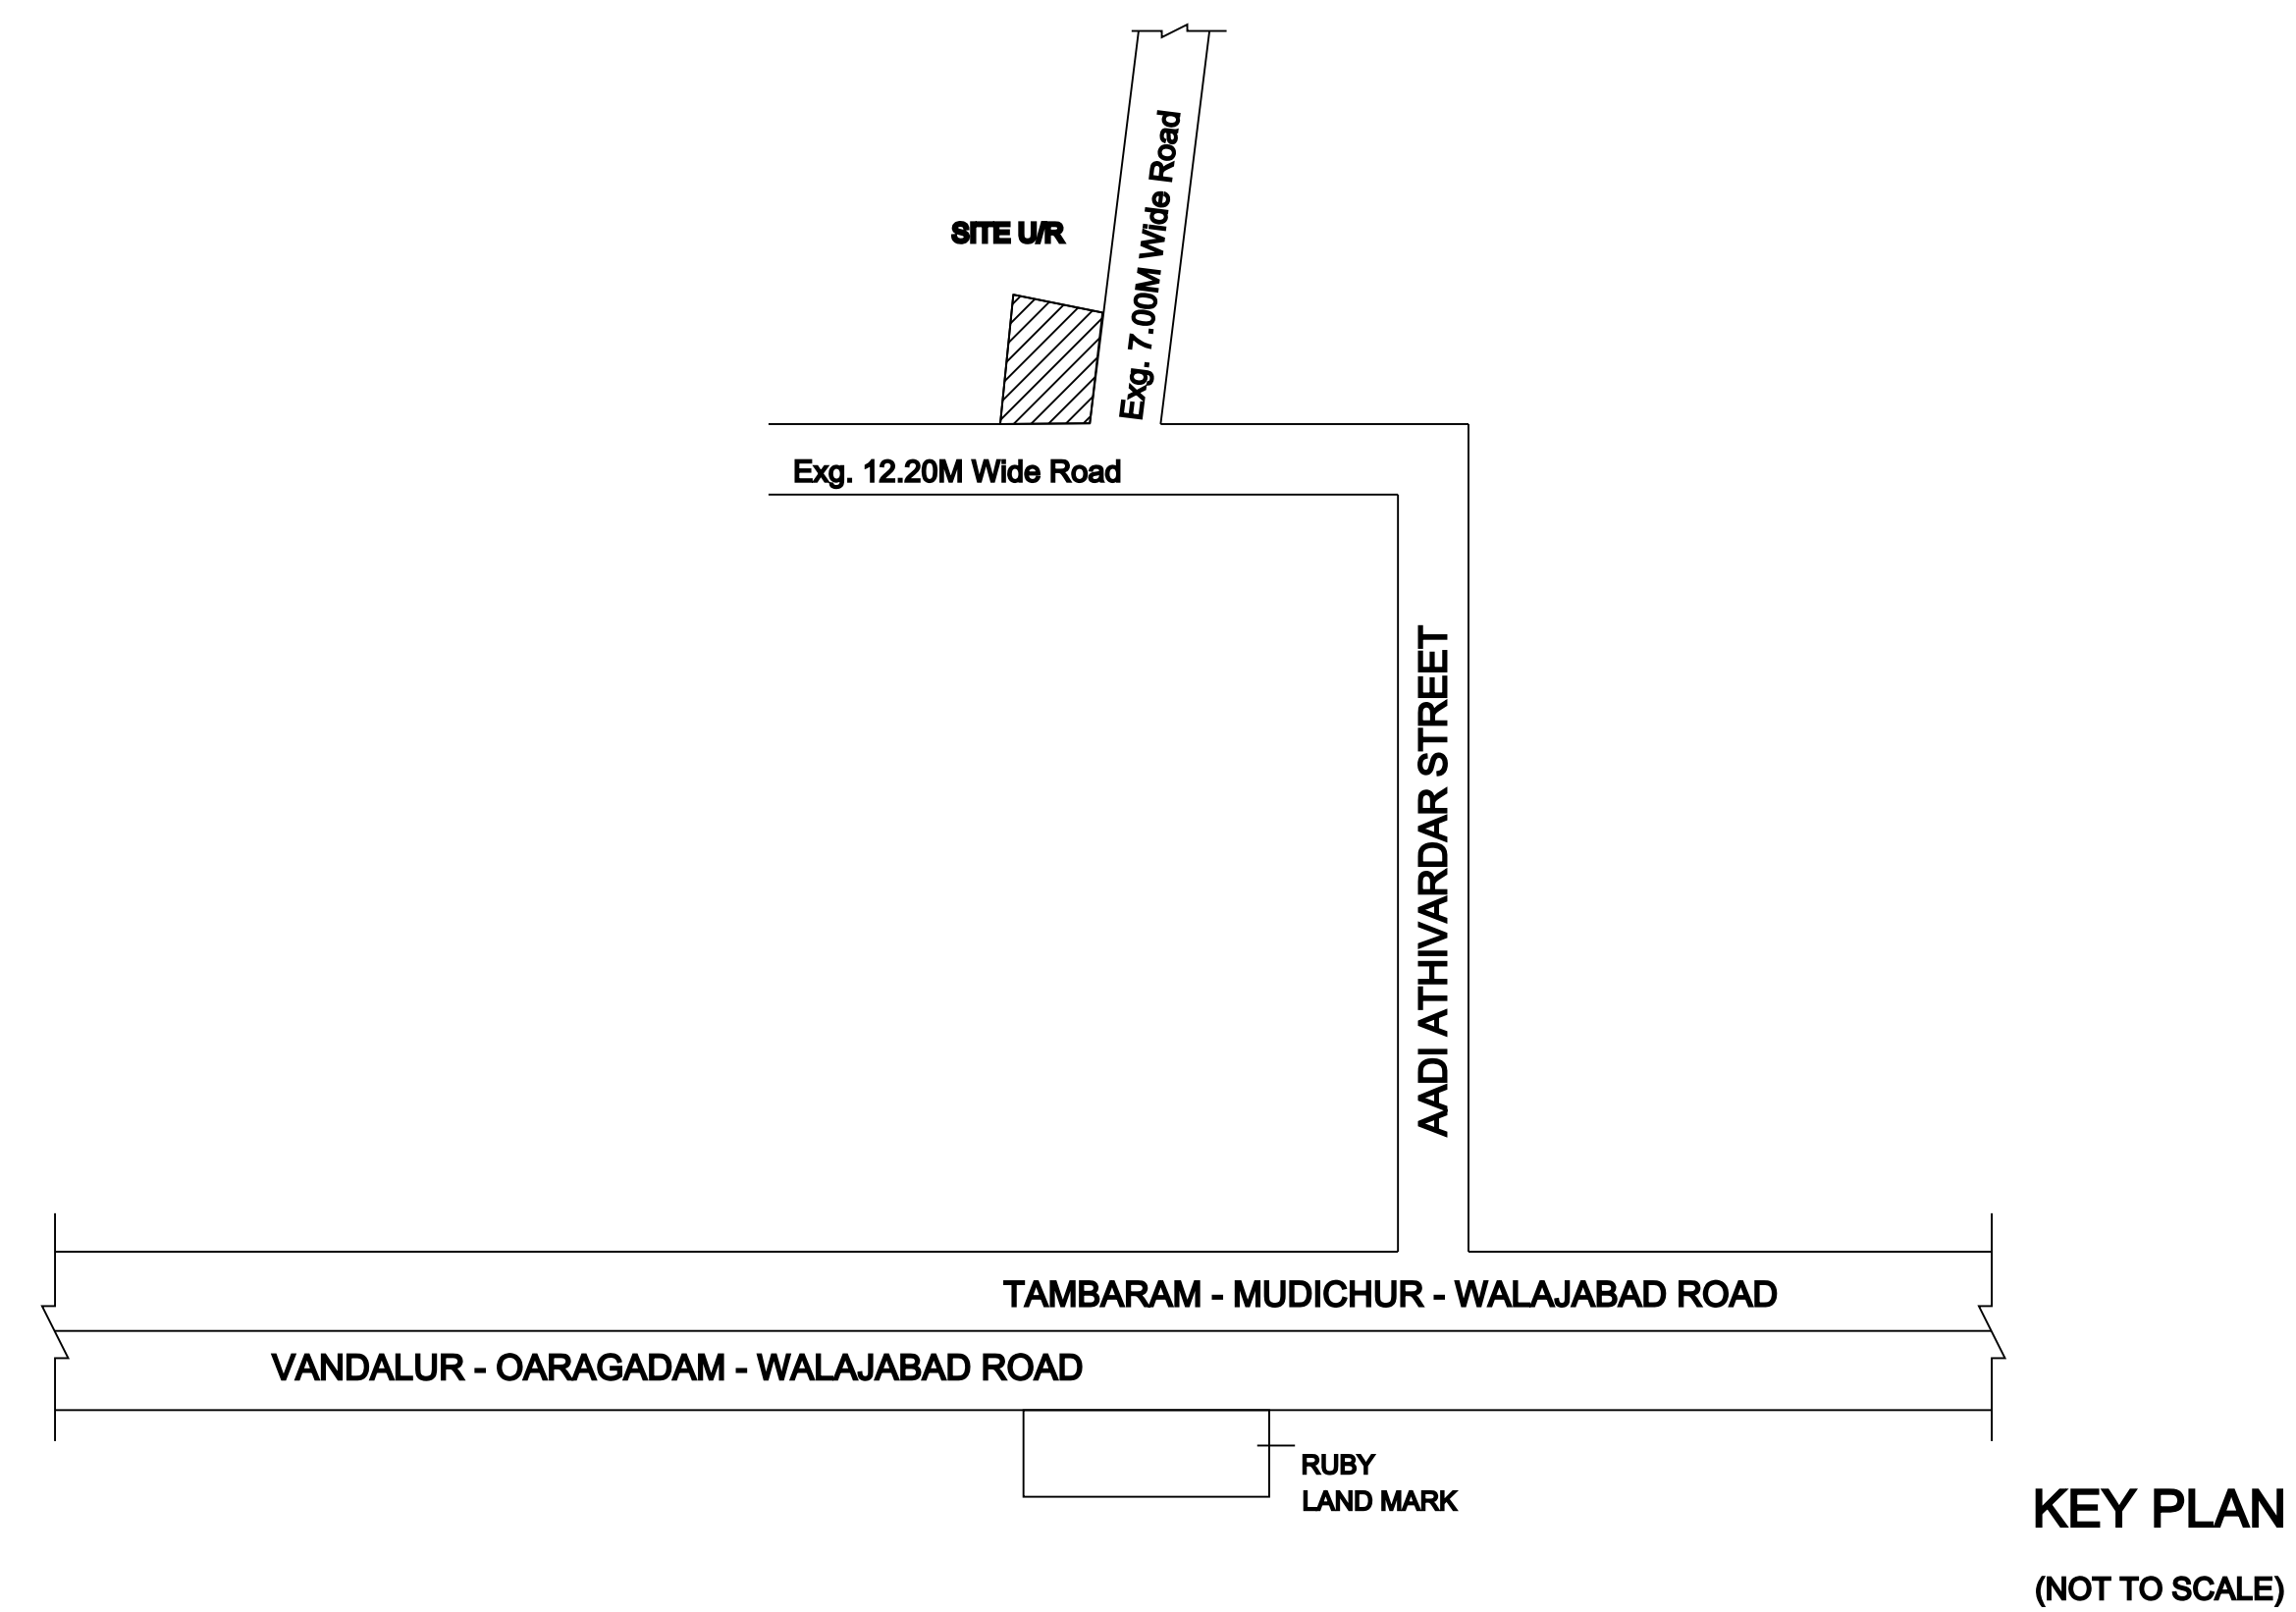

Regularized by B.D.O, Padappai
Vide NO: P.P. No.3659/2020
Dt : 27/11/2020

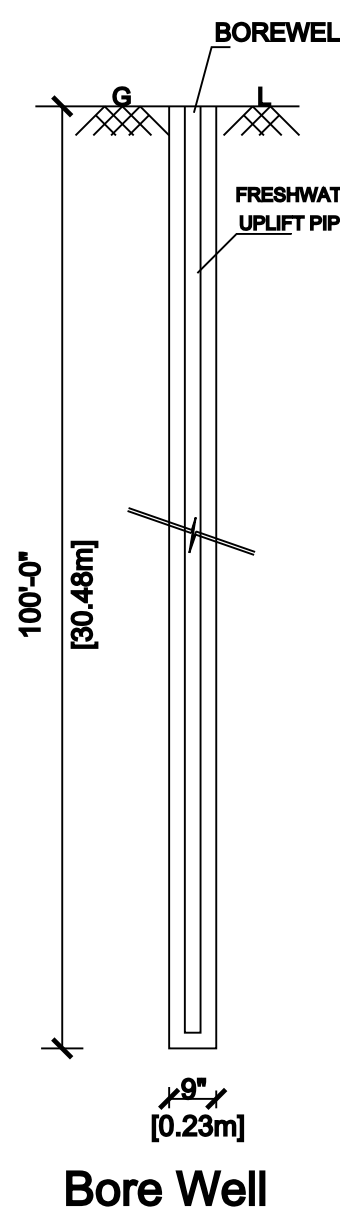

AREA DETAILS:		SQ.FT	SQ.M
PLOT AREA	:	2642.00	245.44
PRO. FIRST FLOOR AREA	:	1435.27	133.34
PRO. SECOND FLOOR AREA	:	1435.27	133.34
PRO. THIRD FLOOR AREA	:	1435.27	133.34
TOTAL F.S.I AREA	:	4305.81	400.02
PLOT COVERAGE	:	54.32 %	
F.S.I	:	1.62	
NON-F.S.I AREA			
PRO. STILT PARKING AREA	:	1435.27	133.34
HEADROOM & LIFT ROOM AREA	:	200.65	18.64
TOTAL NON F.S.I AREA	:	1635.92	151.98













SCHEDULE OF JOINERY:			
MD	MAIN DOOR	3'-6" X 7'-0"	(1.07 X 2.13)
D1	DOOR	3'-0" X 7'-0"	(0.91 X 2.13)
D2	DOOR	2'-6" X 7'-0"	(0.76 X 2.13)
OP	OPENING	3'-0" X 7'-0"	(0.91 X 2.13)
FW	FRENCH WINDOW	4'-6" X 6'-0"	(1.37 X 1.83)
W	WINDOW	4'-6" X 4'-6"	(1.37 X 1.37)
KW	WINDOW	3'-0" X 4'-0"	(0.91 X 1.22)
V	VENTILATOR	2'-6" X 2'-3"	(0.76 X 0.68)

COLOUR INDEX:		STAIRCASE DETAILS
PROPOSED BUILDING		TREAD - 10"(0.25)
EXISTING ROAD		RISER - 6"(0.15)
EXG. DEMOLISHED		WIDTH - 3'6"(1.07)
SITE BOUNDARY LINE		

SCALE : 1"=8'-0" (1 : 100)

OWNER:

LICENSED SURVEYOR:

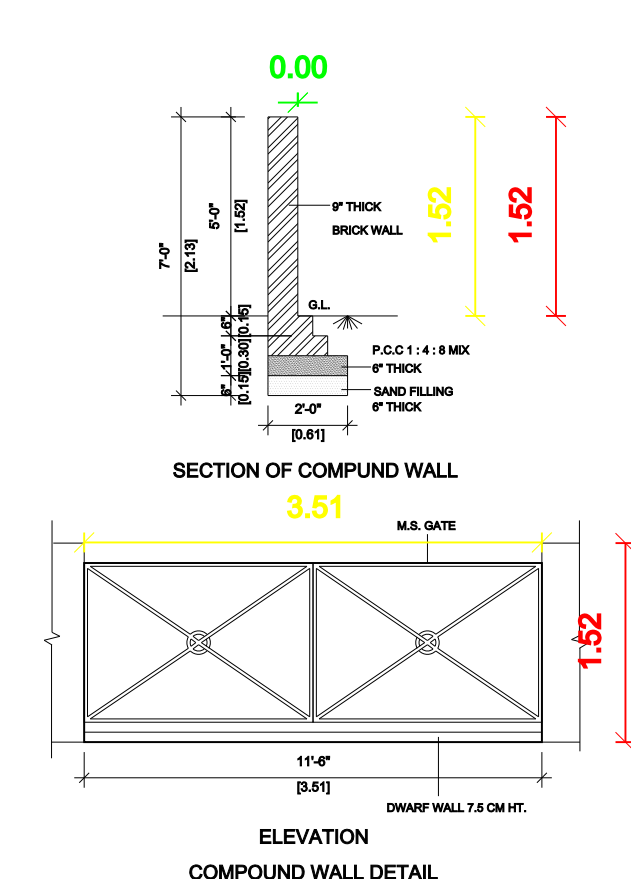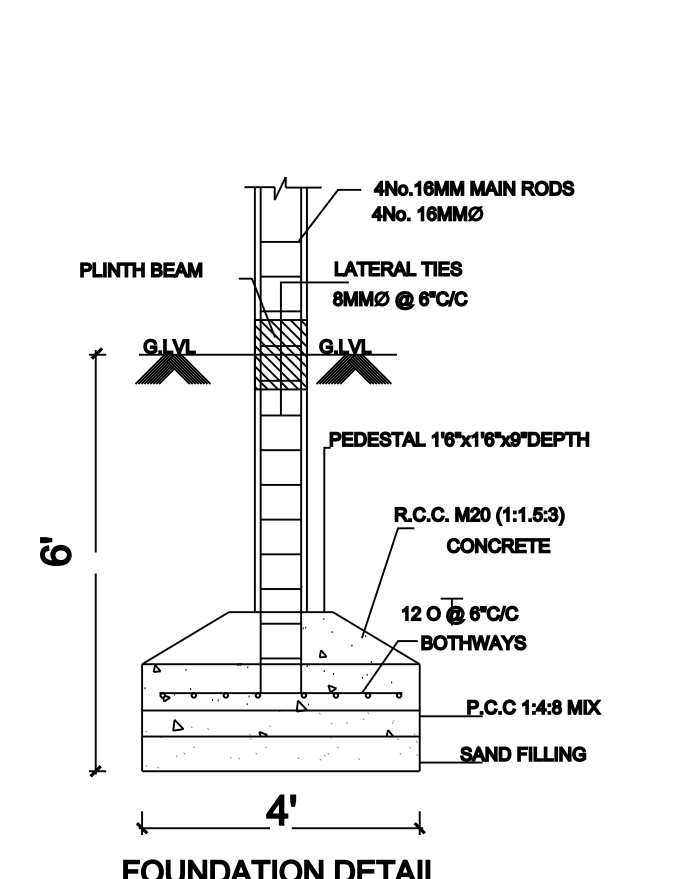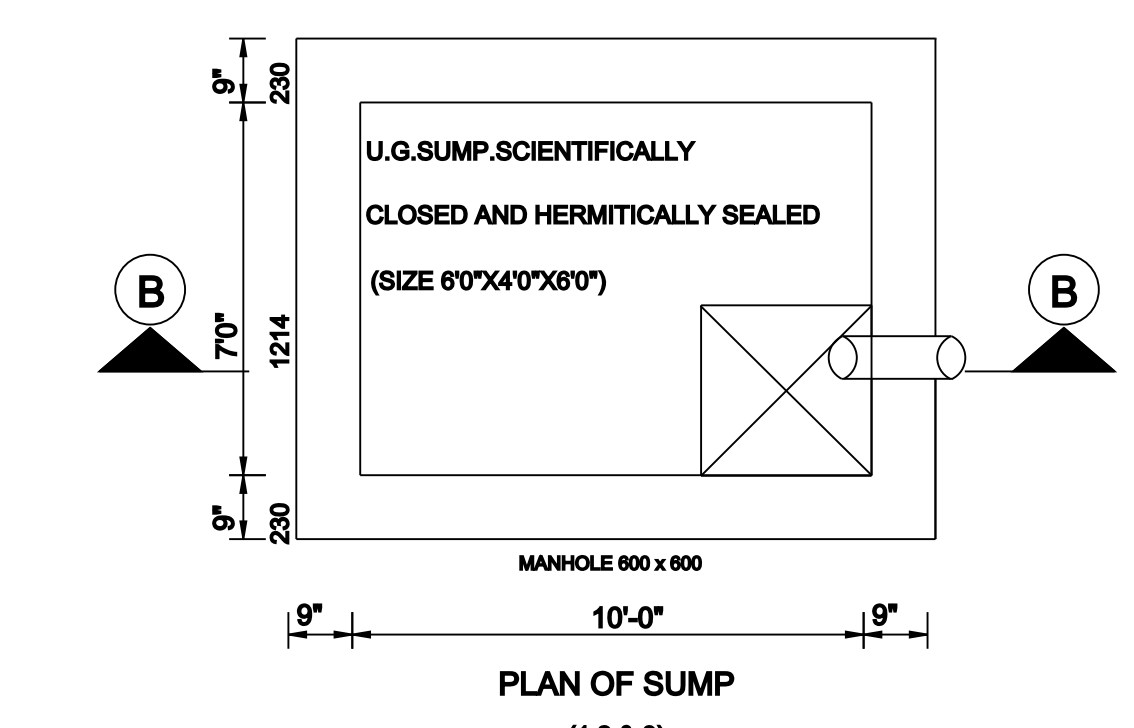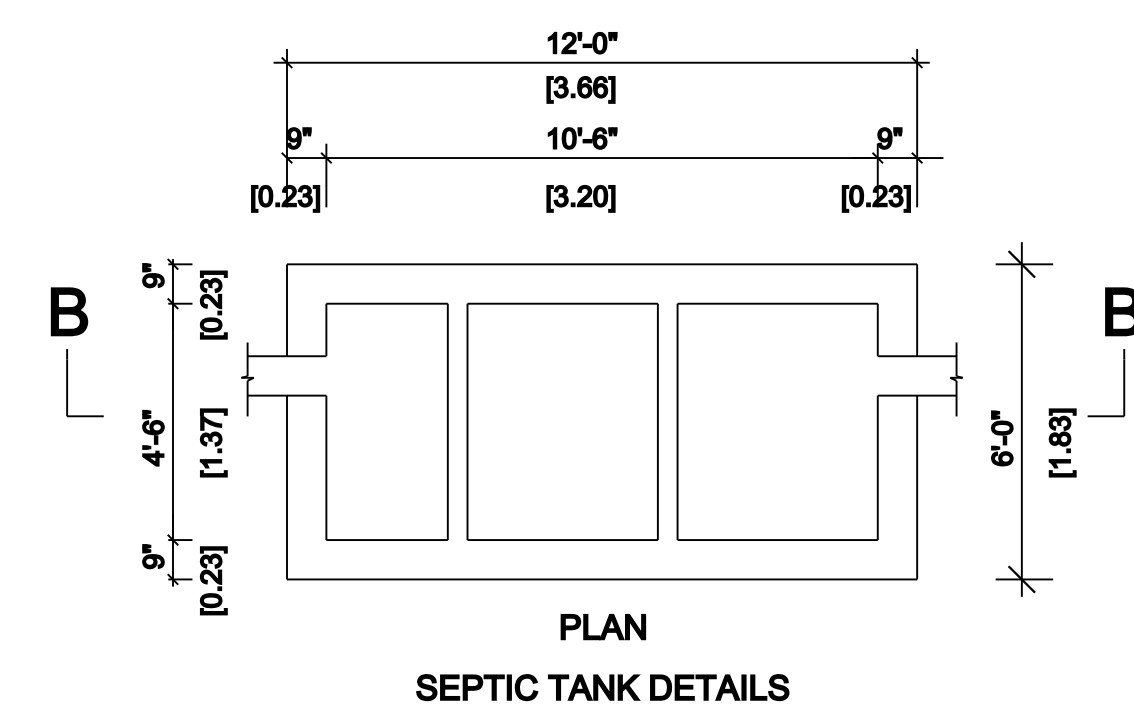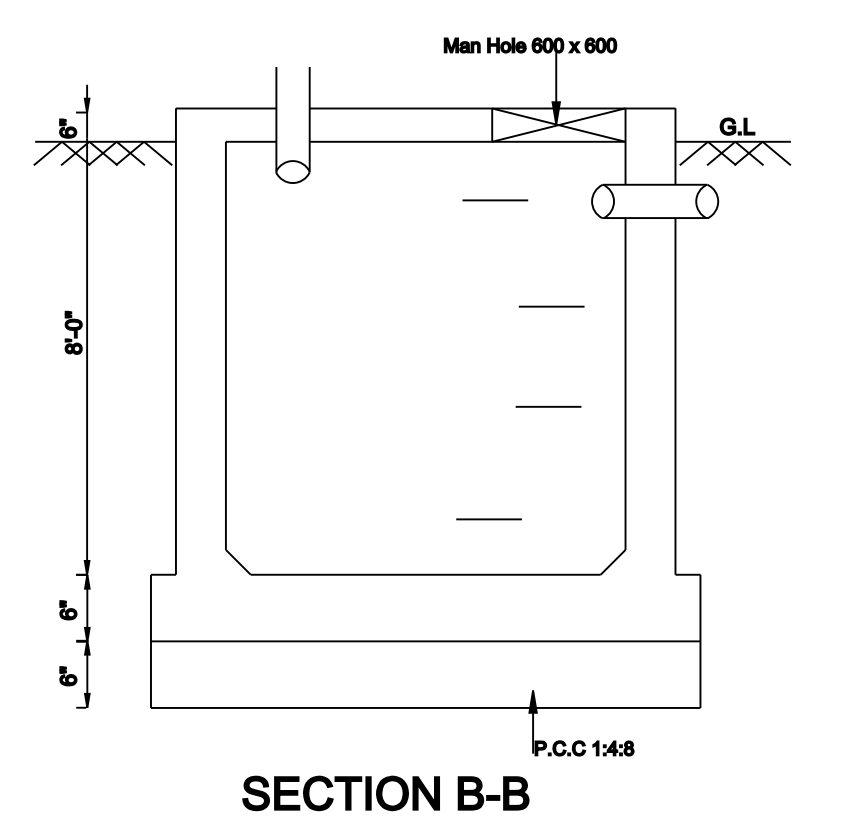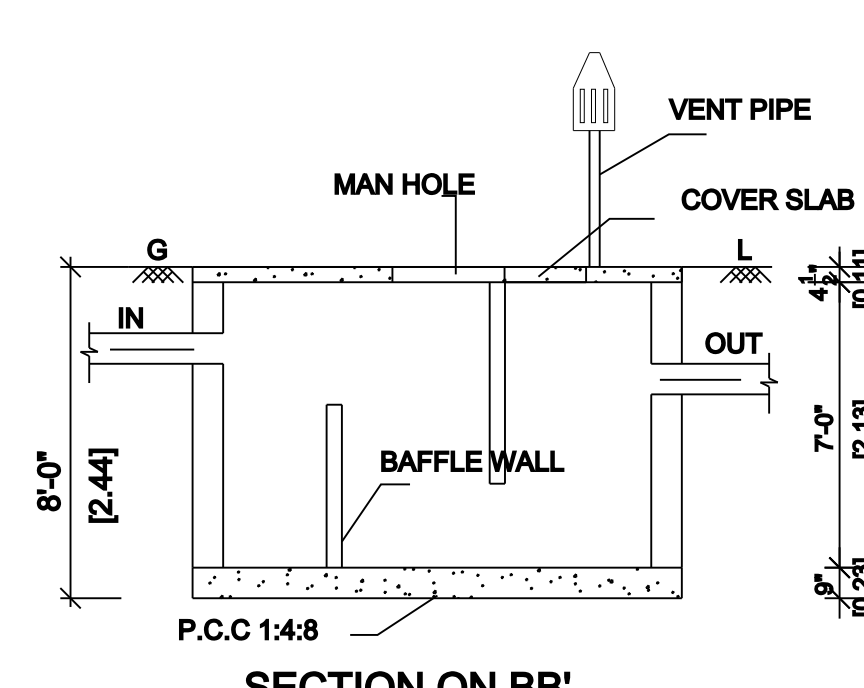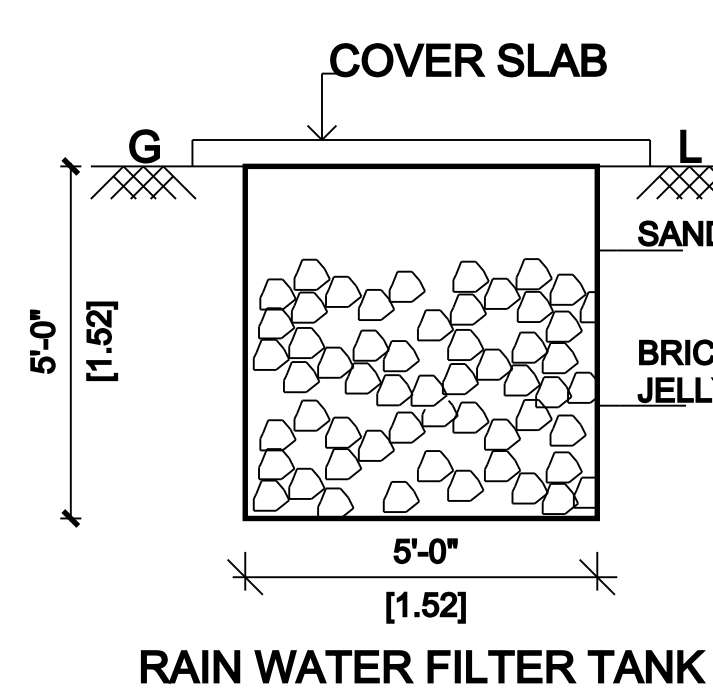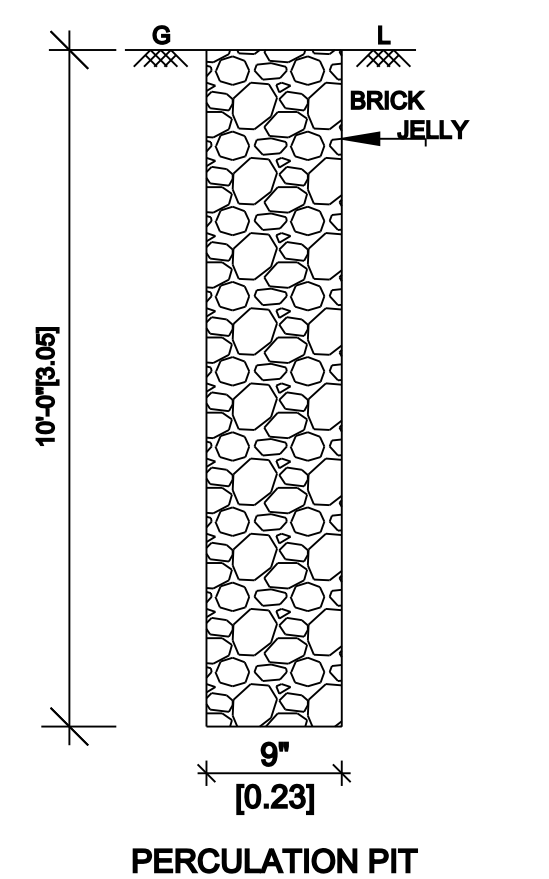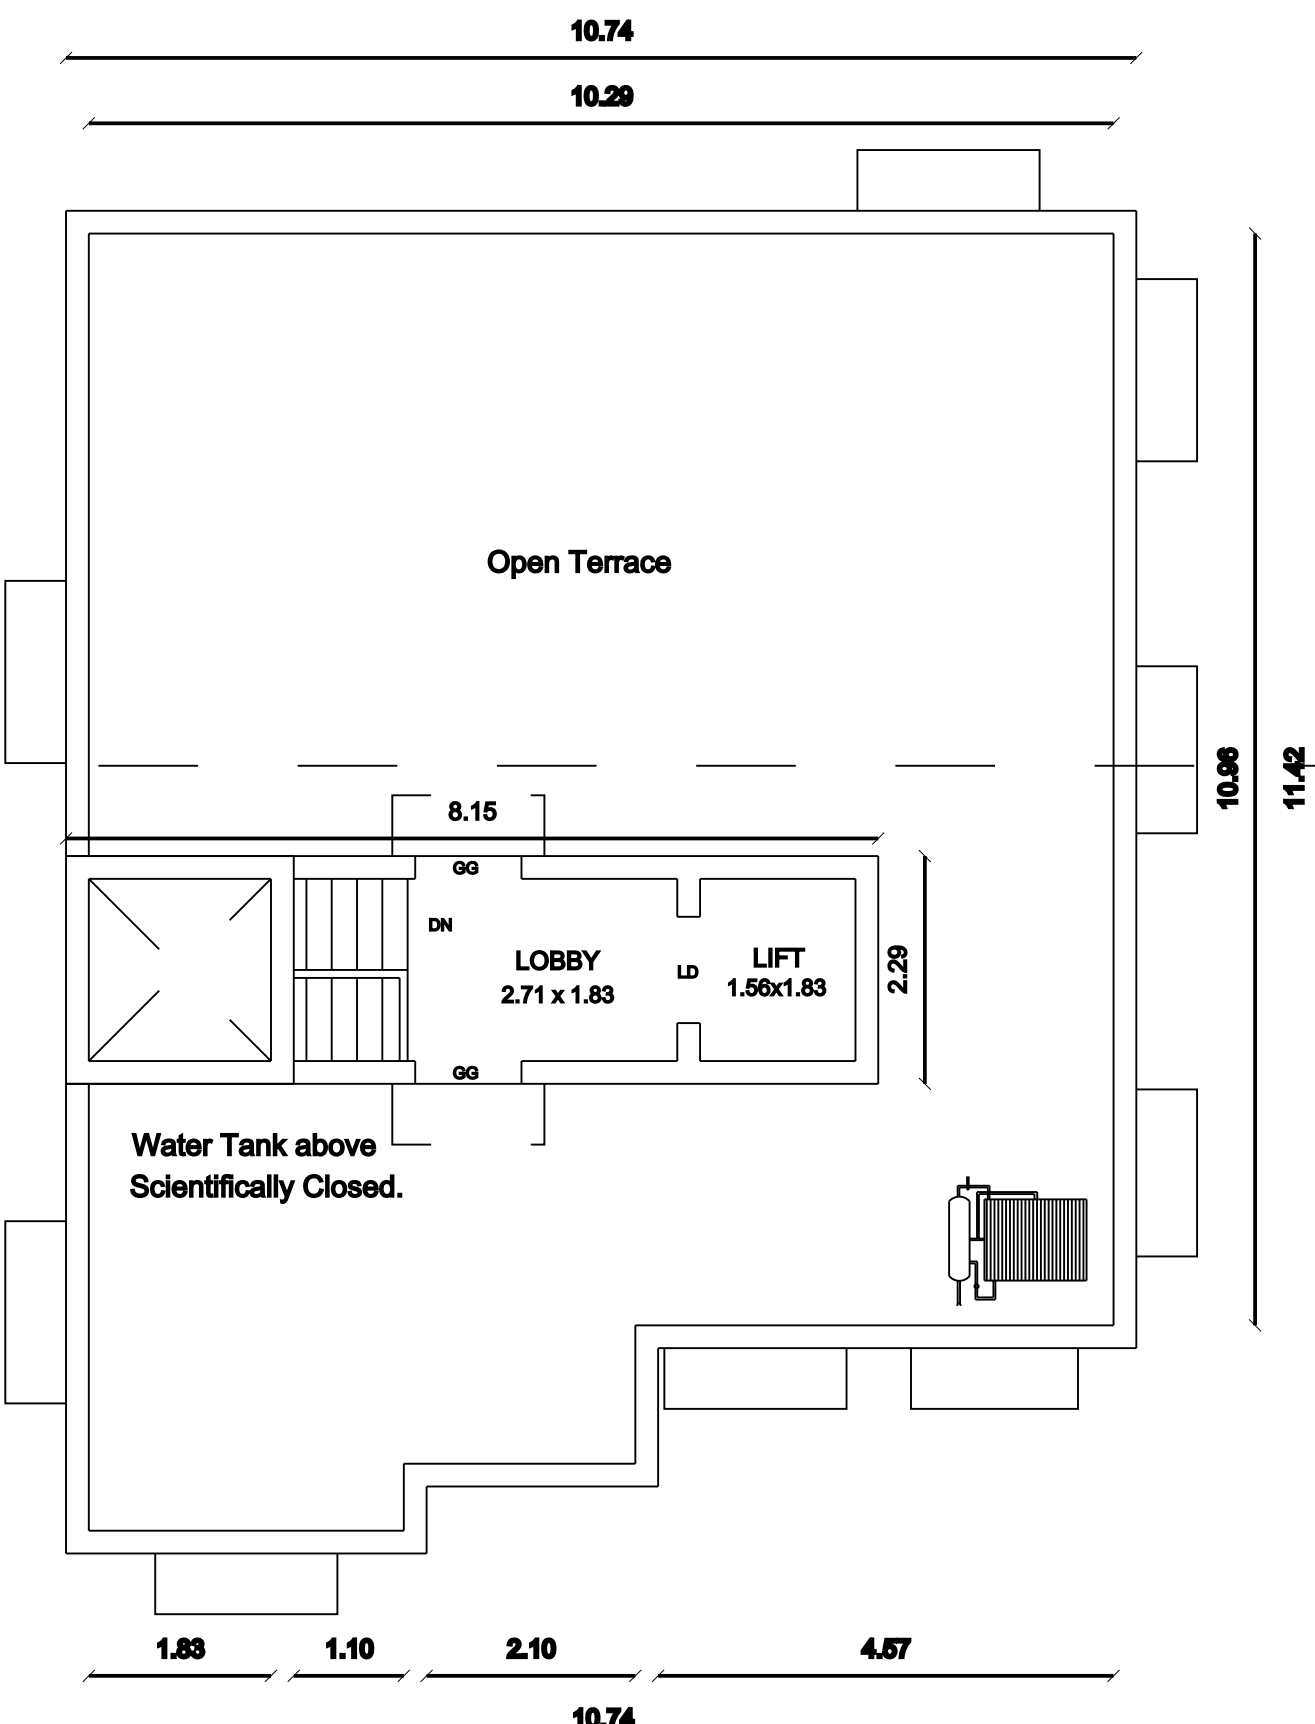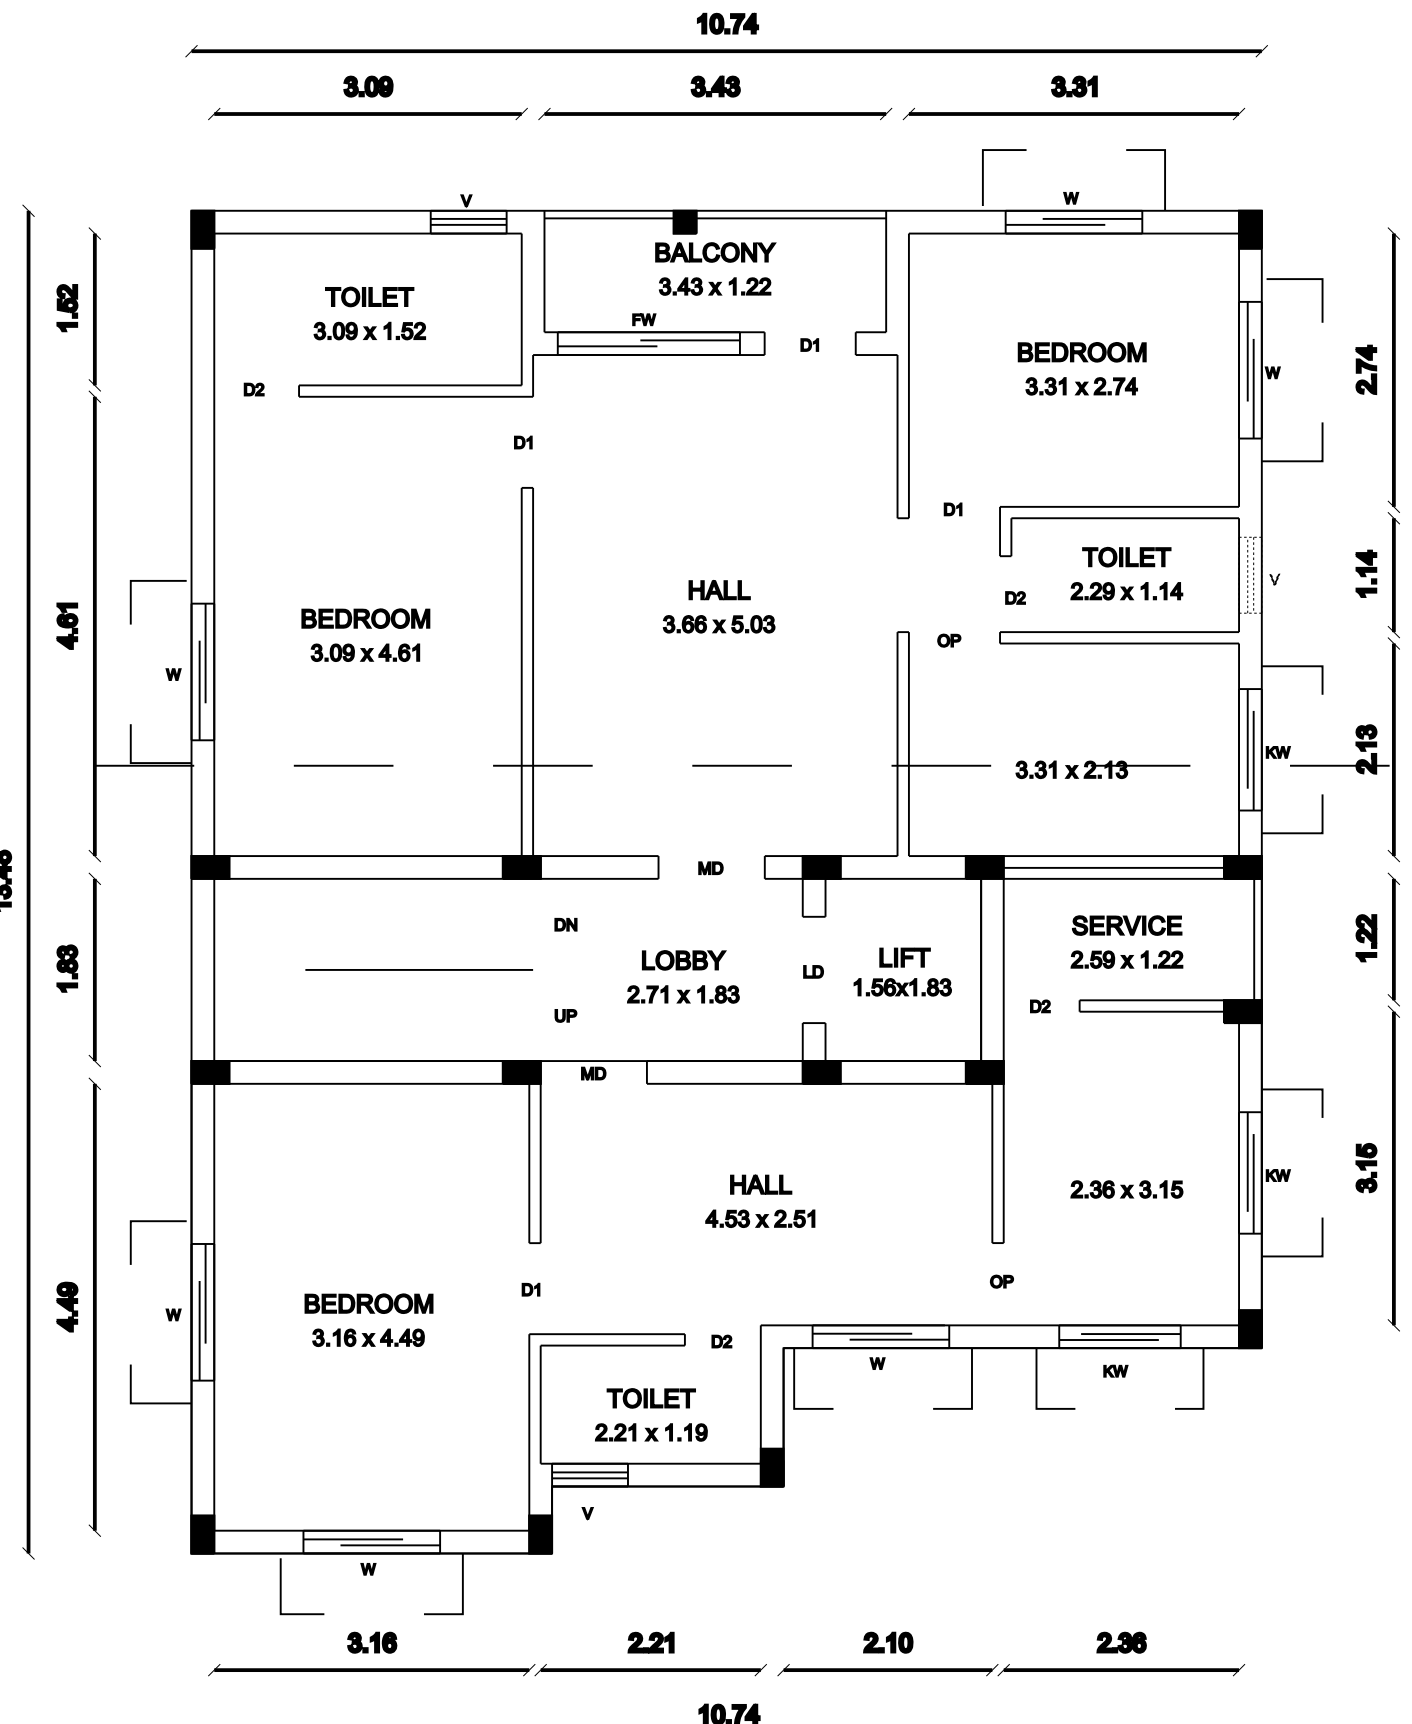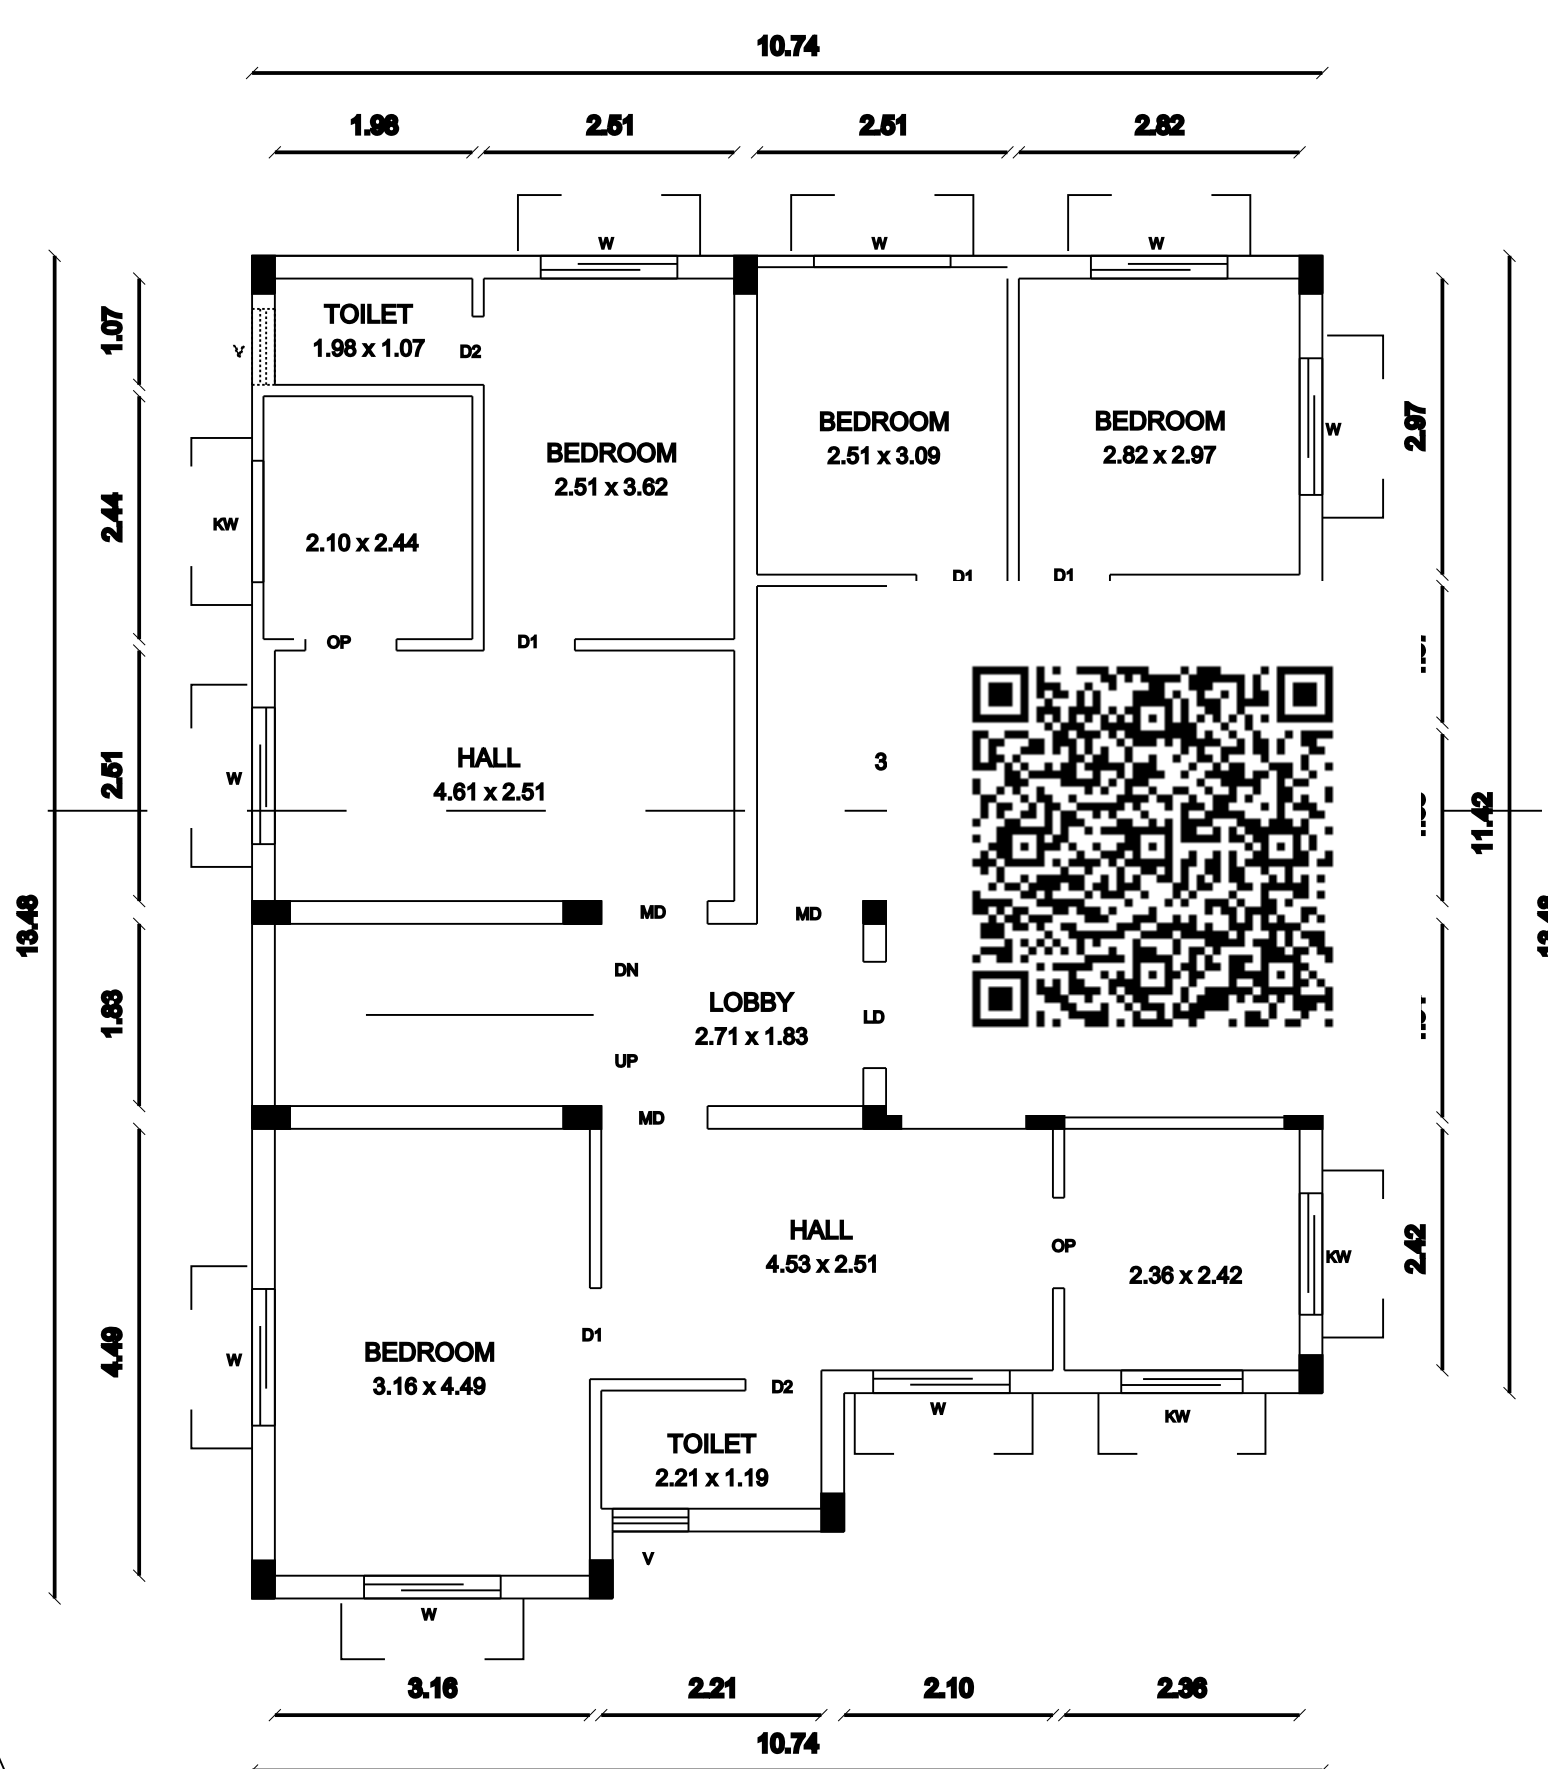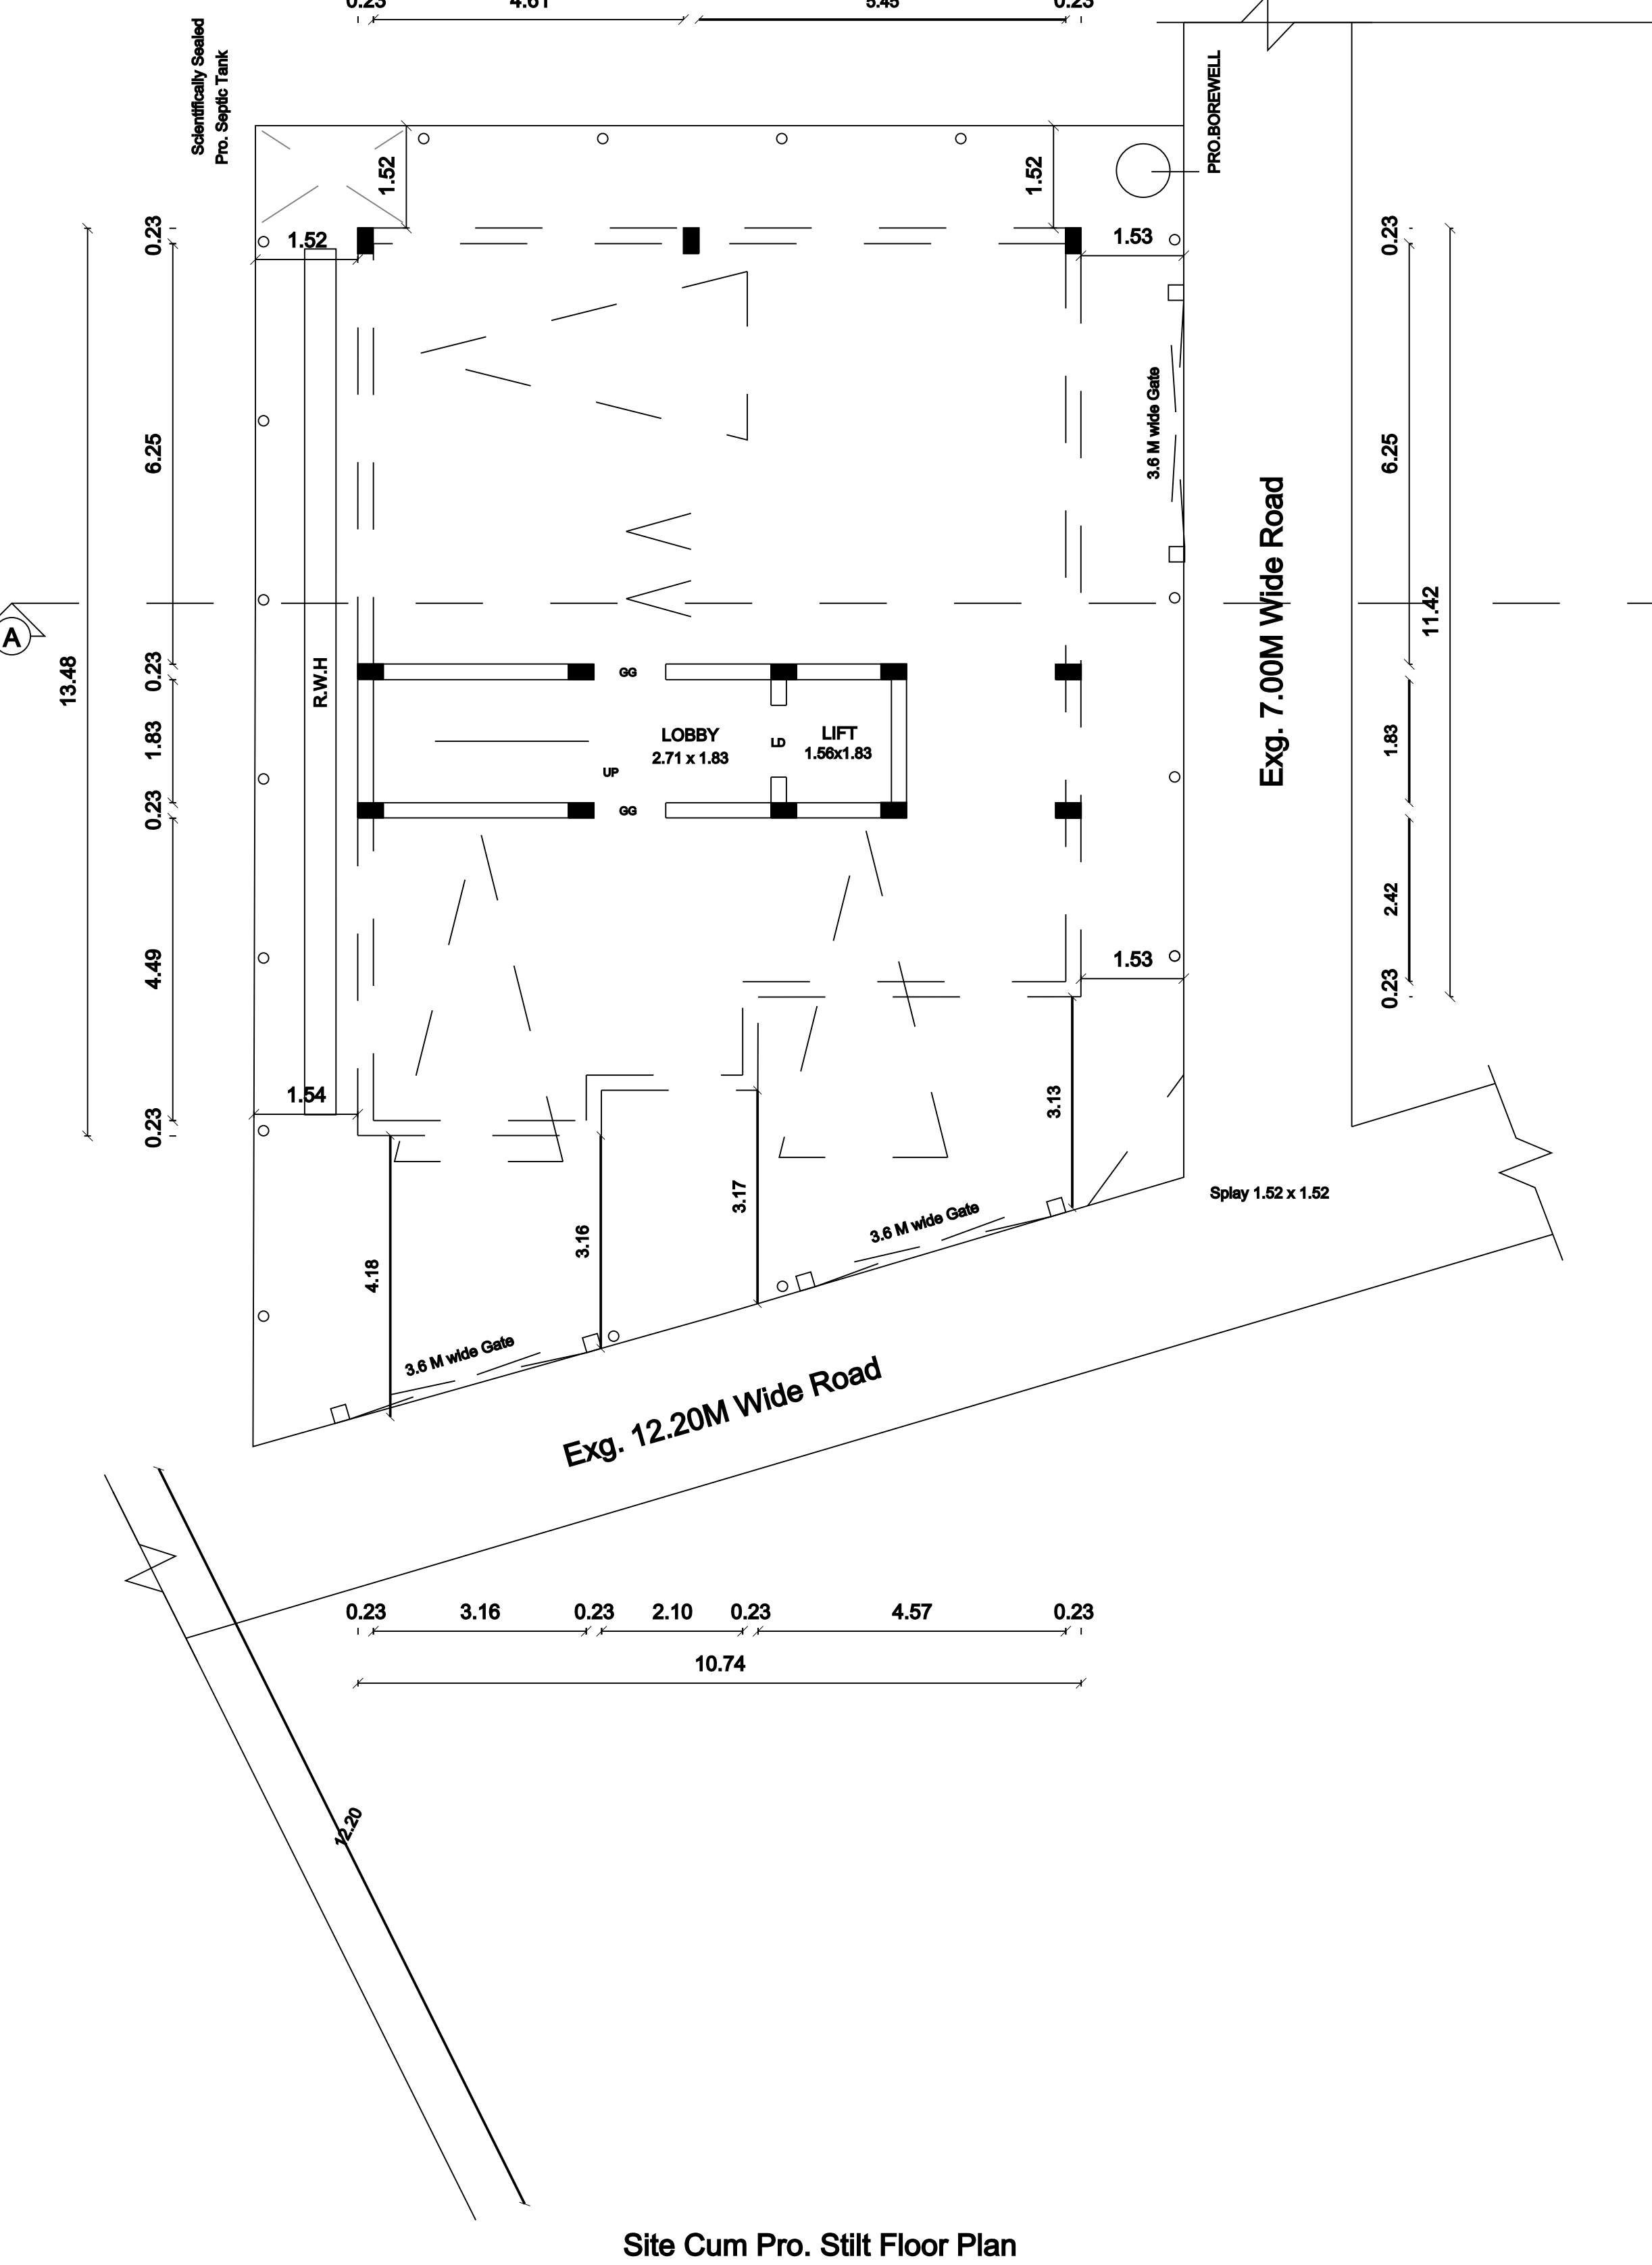

SPECIFICATIONS:
*R.C.C FOUNDATION IN C.M 1:5 OVER 6" TK
P.C.C 1:5:10 OVER 6"TK SAND FILLING.
*BASEMENT WITH BRICK WORK IN C.M 1:5 OVER 6"TK
R.C.C TIE BEAM 1:2:4.
*TILES FLOORING OVER 4"TK P.C.C 1:5:10 6"TK
SAND FILLING.
*9" TK BRICK WALL IN C.M 1:3.
*R.C.C ROOF SLAB 1:2:4 MIX 41/2" TK.