

(APPROVED LAYOUT NO : 31 / 2016)

<u>AREA STATEMENTS</u>		Sq.mt	Sq.ft
SITE AREA	-	58.56	630.00
<u>PROPOSED FLOOR AREA</u>			
GROUND FLOOR AREA	-	39.60	426.25
FIRST FLOOR AREA	-	39.60	426.25
TOTAL FLOOR AREA	-	79.20	852.50
HEAD ROOM AREA	-	7.76	83.52

D	-	DOOR	-	1.00 X 2.10
D1	-	DOOR	-	0.91 X 2.10
D2	-	DOOR	-	0.76 X 2.10
W	-	WINDOW	-	1.22 X 1.52
W1	-	WINDOW	-	1.22 X 7.00
KW	-	KITCHEN WINDOW	-	1.22 X 0.91
V	-	VENTILATOR	-	0.91 X 0.61

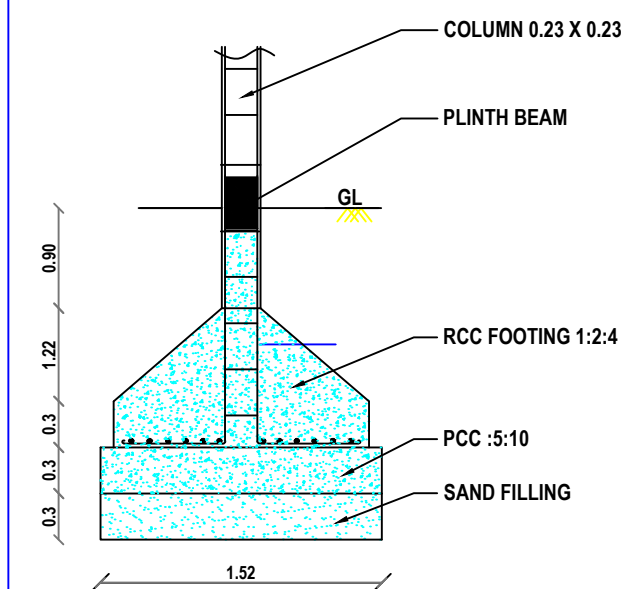
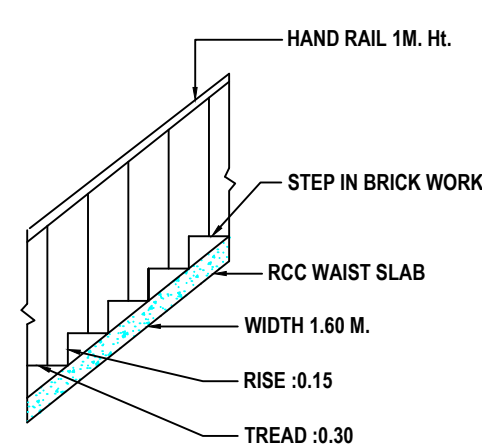
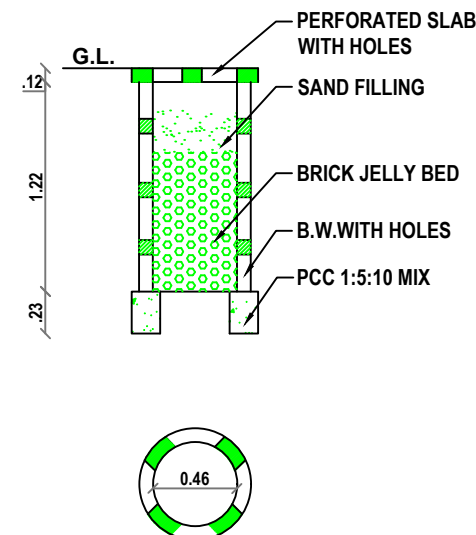
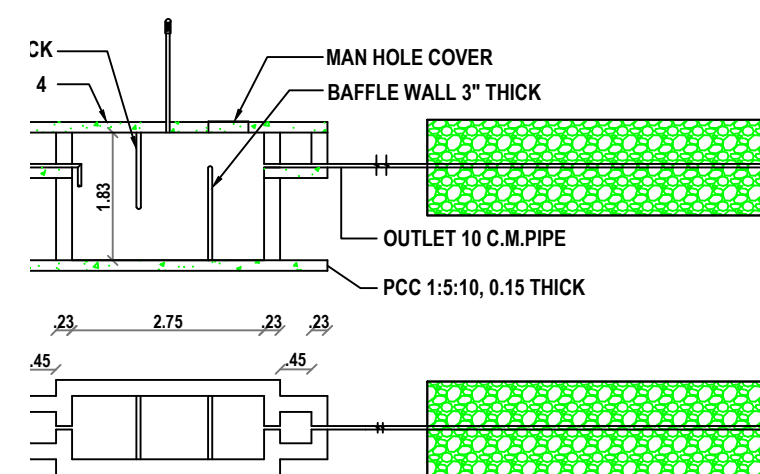
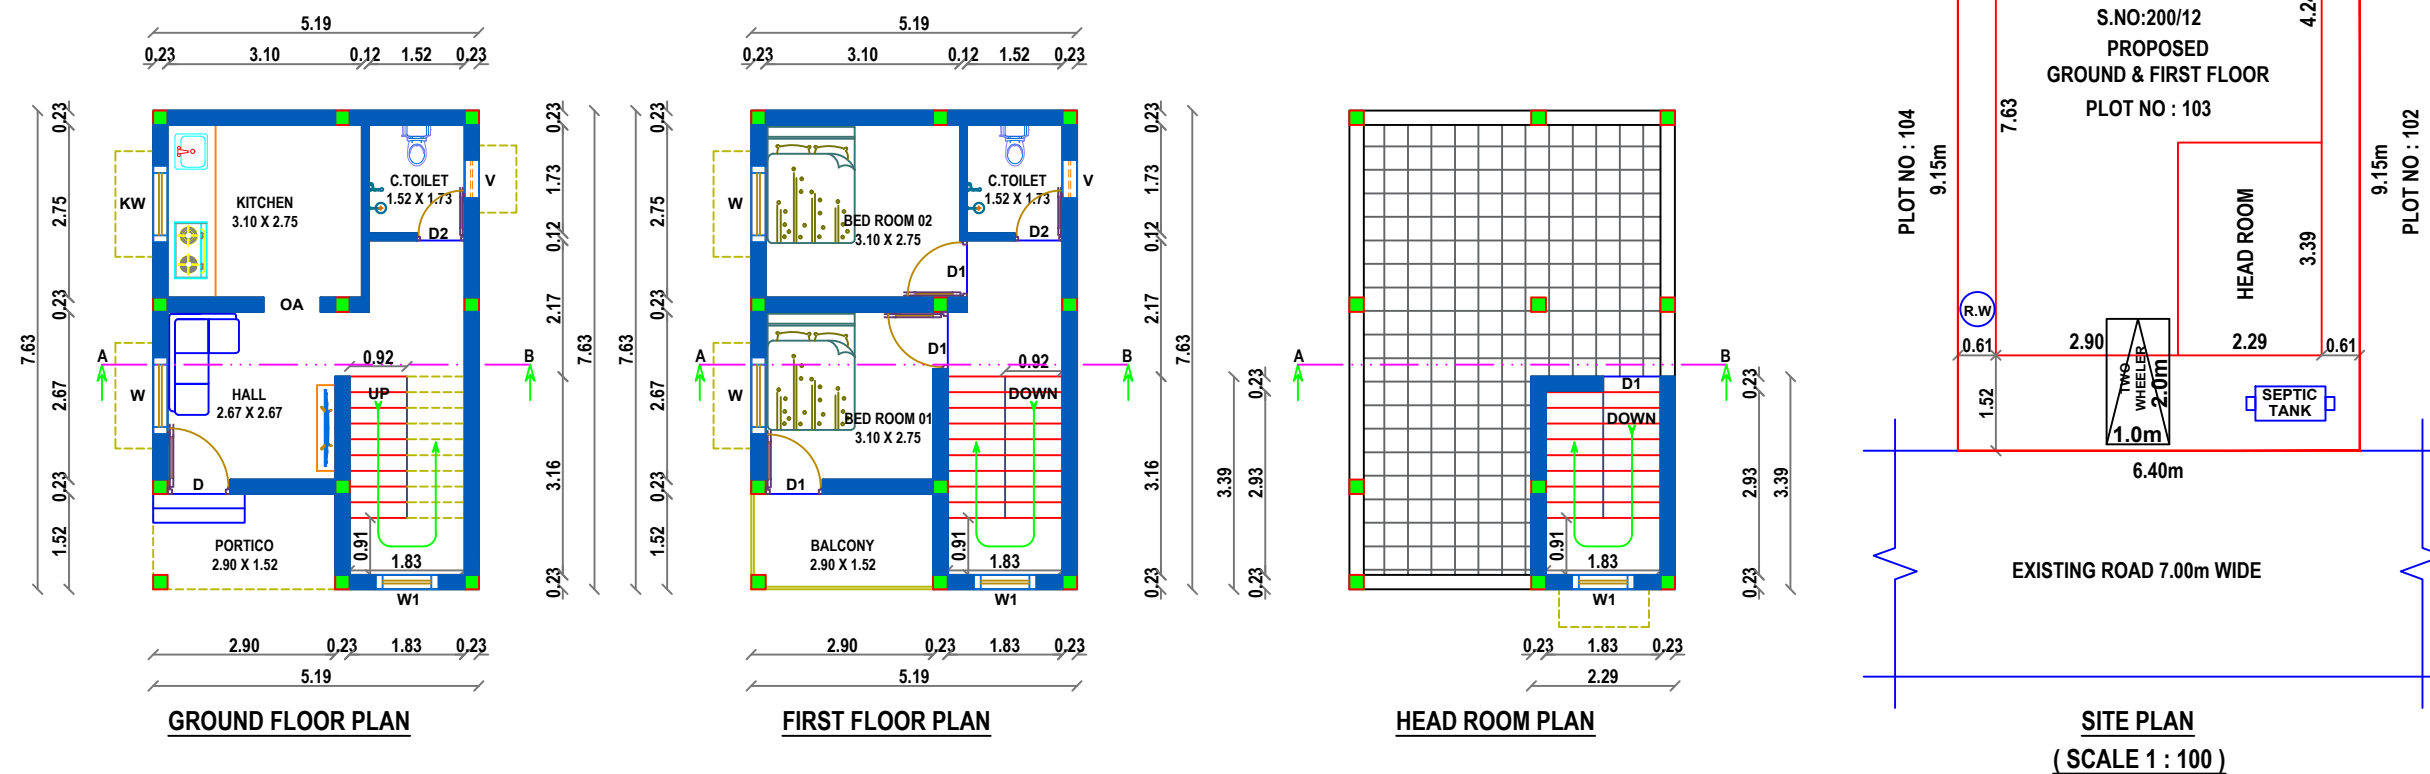
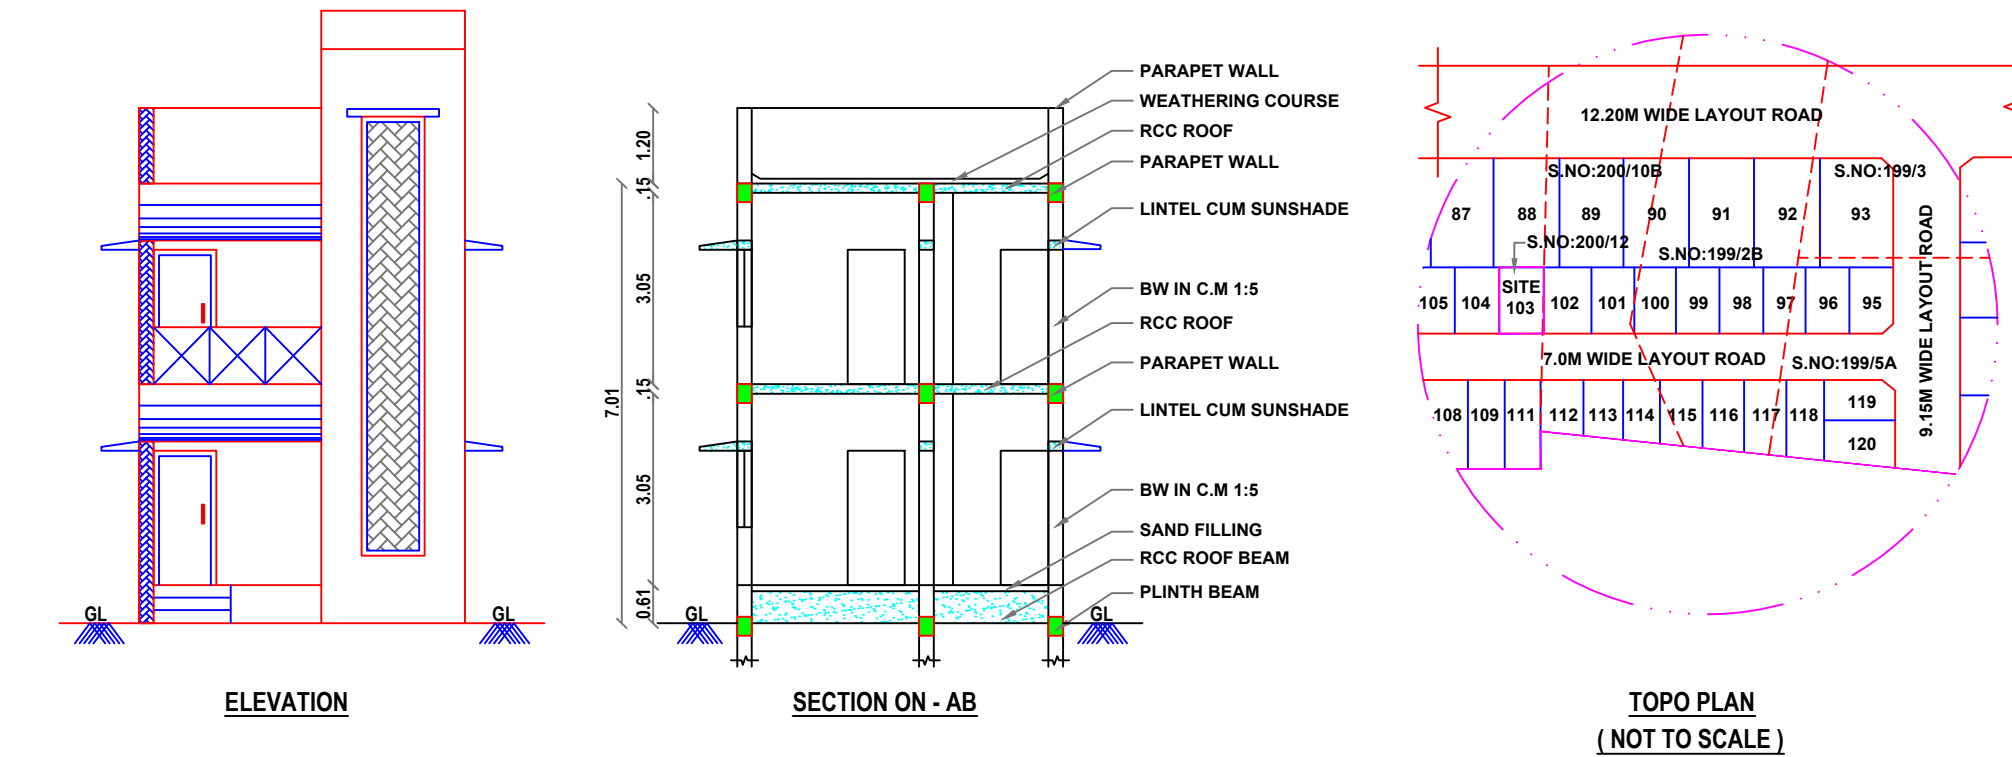
SITE	-	
PROPOSED BUILDING	-	
EXISTING ROAD	-	

ALL DIMENSIONS ARE IN METERS.
WASTE WATER USED TO BE USED IN GARDEN.
RAIN WATER HARVESTING TO BE PROVIDED.

TOPO PLAN	-	NOT TO SCALE
SITE PLAN	-	1:100
BUILDING PLAN	-	1:100

OFFICE USE

c. vizaya panti

APPLICANT

ENGINEER

Sabeek Hisbulla
K.H. SABEEK HISBULLA
CMDA/RE/GR-III/2023/03/374
Sholinganallur, Chennai-600 119.
Cell: 8680949780
Mail id: sabeekhisbulla@gmail.com