
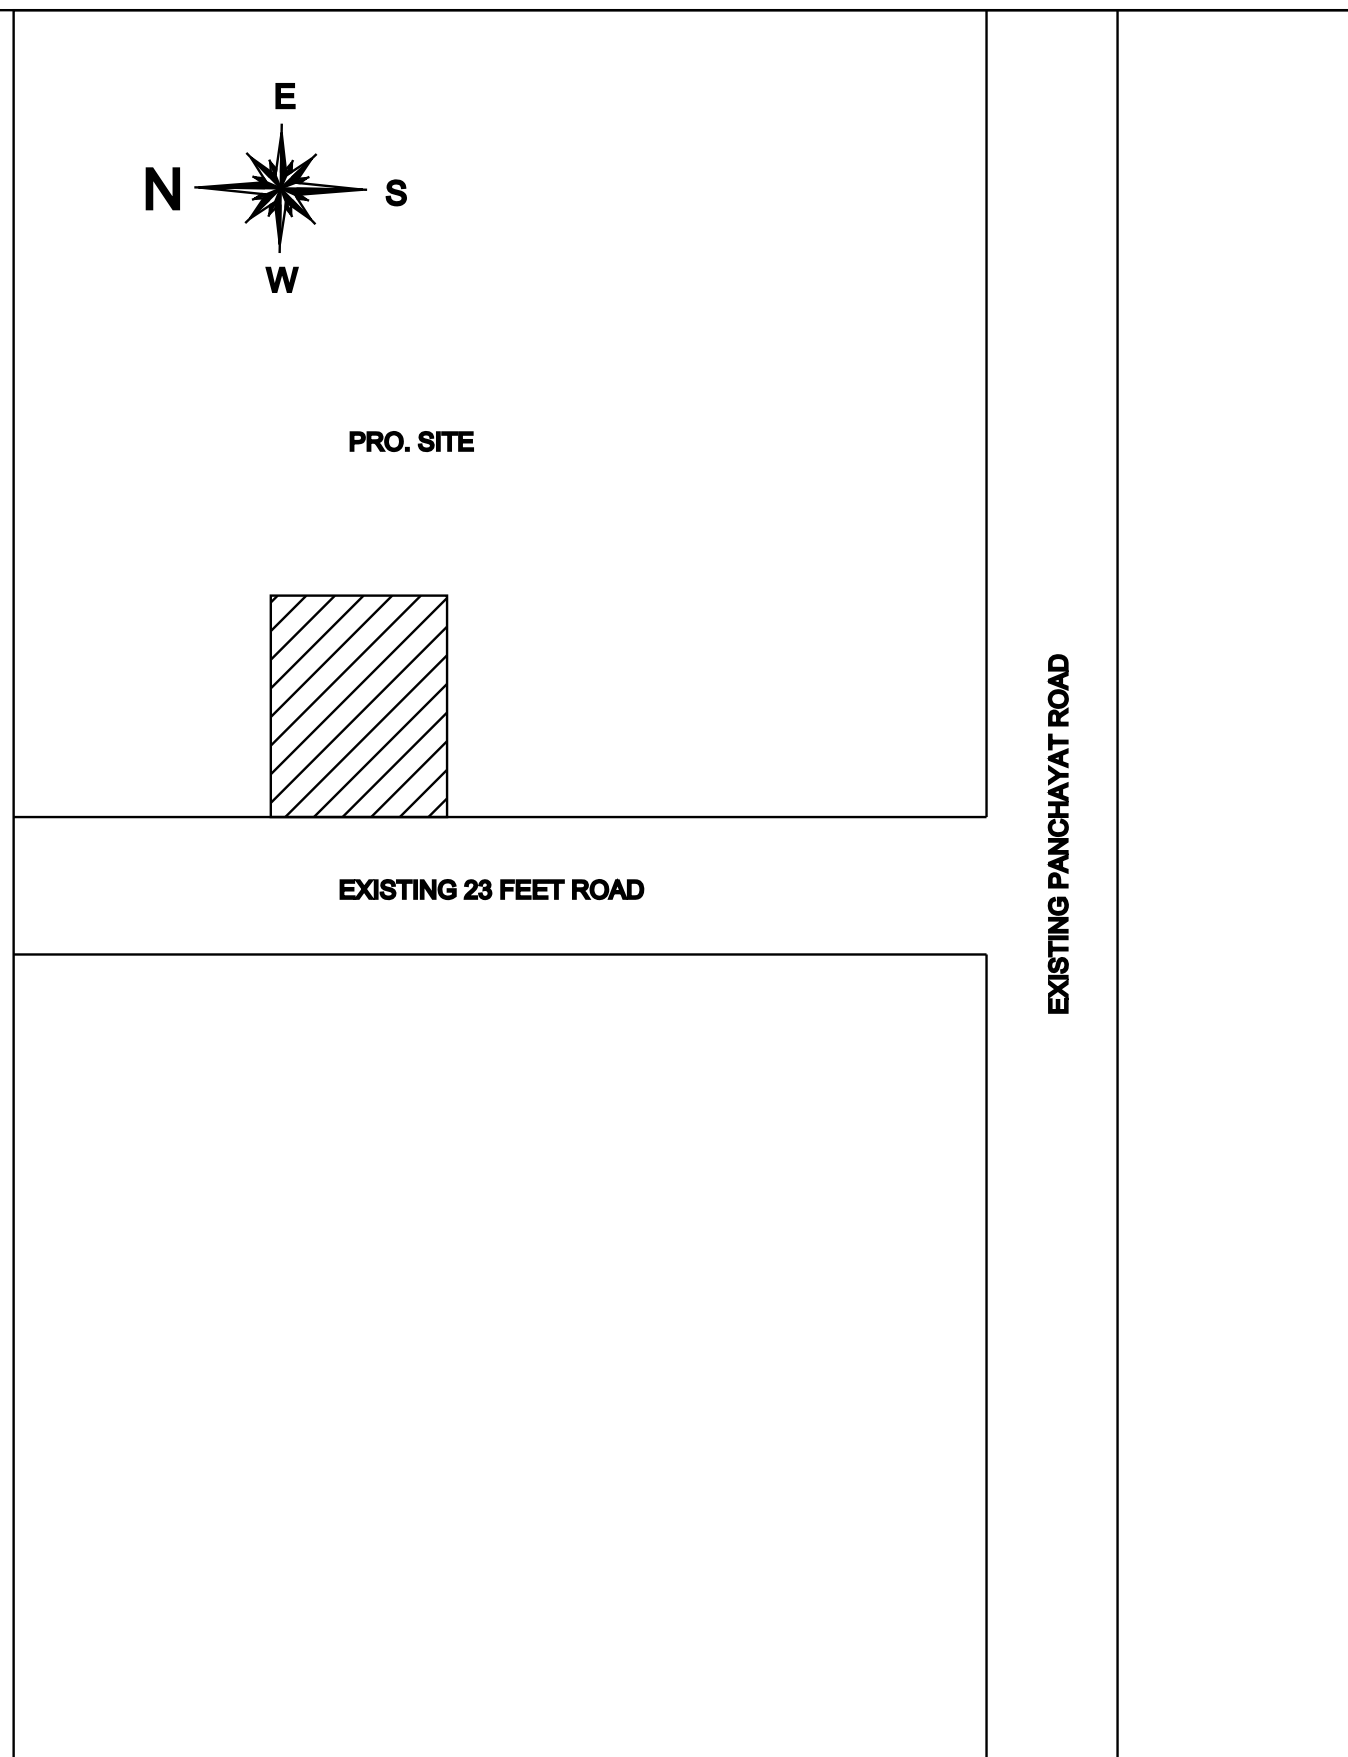


PLAN SHOWING THE PROPOSED CONSTRUCTION OF WAREHOUSE BUILDING IN PLOT NO.46, "SRI SELVA
VINAYAGAR NAGAR" COMPRISED IN OLD SURVEY NO:485/2A, AS PER PATTA NO.8621, NEW SURVEY NO.485/6, AT
VALARPURAM VILLAGE, SRIPERUMPUDUR PANCHAYAT UNION & TALUK, KANCHEEPURAM DISTRICT.

LAYOUT APPROVE BY DTCP, APPROVAL NO. LP/DTCP NO.688/91

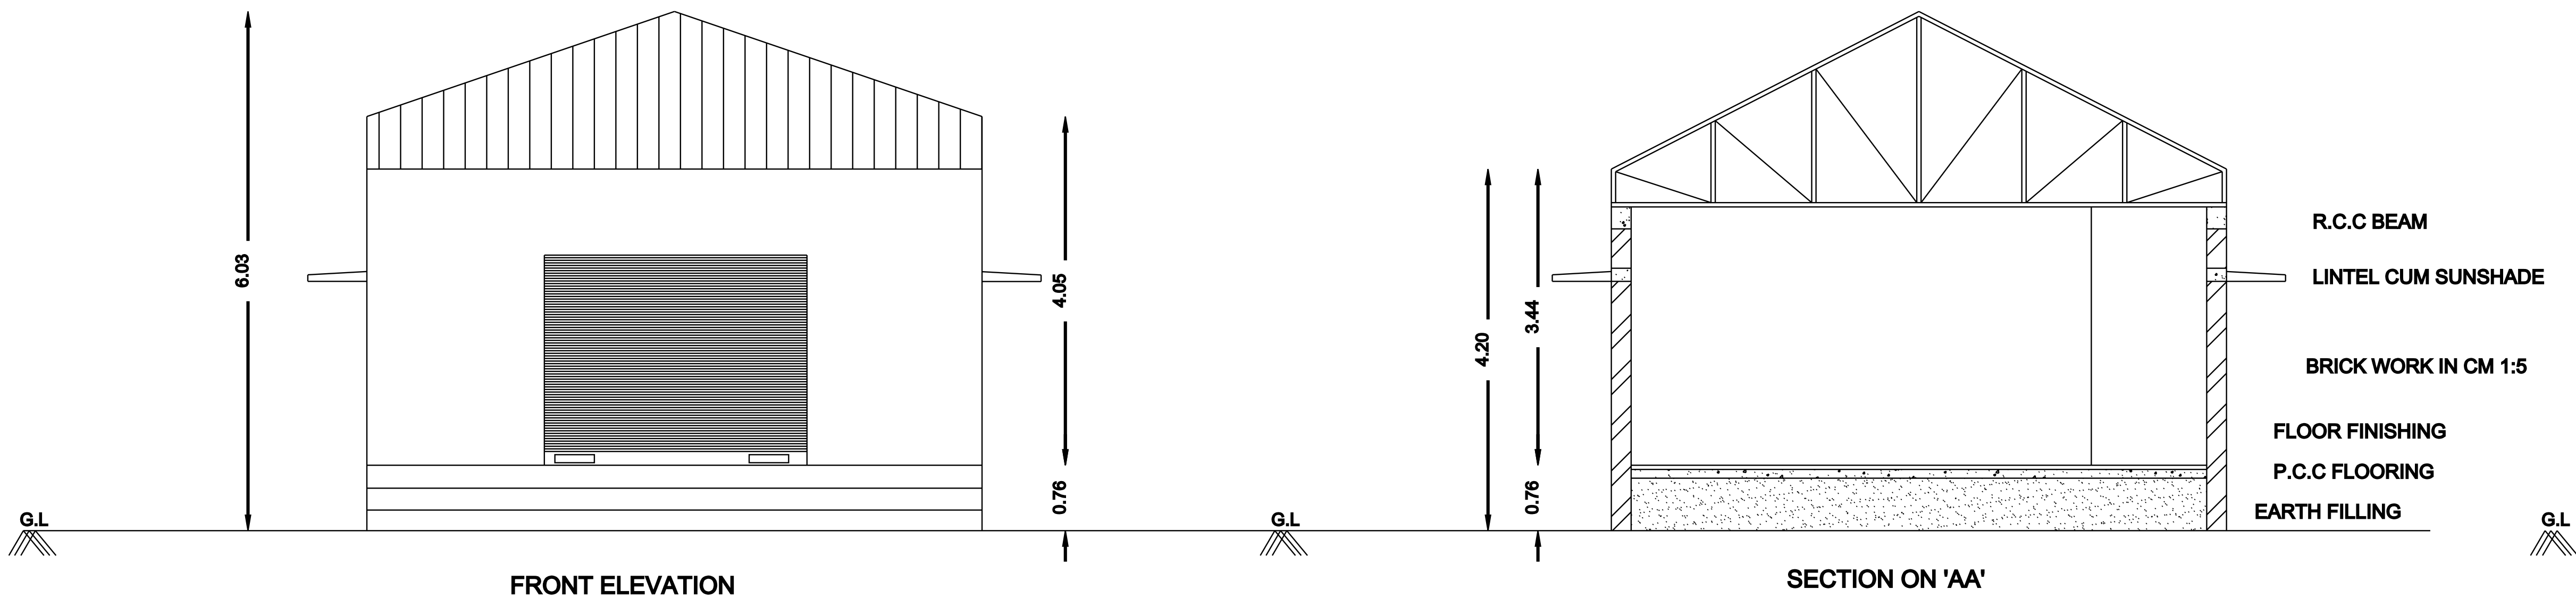

KEY PLAN (NOT TO SCALE)

SPECIFICATION				
SUB-STRUCTURE:				
Individual Column Footing in RC.C. mix 1:2:4				
Sand Filling Ceiling Course				
Bed Conc in Mix PCC 1:5:10 Plinth Beam				
Top with River Sand, Remaining with Well Gravel and Flooring Concrete				
in RCC Mix 1:5:10				
SUPER STRUCTURE:				
Partition walls in Brick Work in CM 1:5, with Lintel Beam in R.C.C. mix				
1:2:4, one way R.C.C. slab for roof in Mix 1:2:4.				
WEATHERING COURSE:				
Lime concrete with Brick Jelly top finish with Machine pressed tails, fixed				
and pointed in CM 1:3				
JOINERY:				
All made up of country wood, (Well seasoned)				
PLASTERING:				
Both the sides of walls plastered in CM 1:4 of thick 12mm ceiling tube				
plastered in CM 1:3 of thick 10mm				
FLOOR FINISH:				
Granite thick finish in CM 1:3 of thick 50mm thick including top finishing				
with plastering in CM 1:3 of 20mm thick.				

SCHEDULE OF JOINERY				
S.NO	TYPE	DESCRIPTION	SIZE	
			FEET	METRE
1	M.D	MAIN DOOR	3'6" x 7'0"	1.07 x 2.13
2	D1	DOOR	3'0" x 7'0"	0.91 x 2.13
3	D2	DOOR	2'6" x 7'0"	0.78 x 2.13
4	W	WINDOW	3'0" x 4'0"	0.91 x 1.37
5	V	VENTILATOR	2'0" x 1'8"	0.61 x 0.45

AREA STATEMENT			
S.NO	DESCRIPTION	AREA	
		Sq.ft	Sq.mt
1	SITE AREA	1800.00	167.23
2	GROUND FLOOR AREA	1290.92	119.93

PLOT COVERAGE - 71.72 %		FSI	0.717
SCALE :	1"=8'	DRAWING TITLE	WAREHOUSE
	1:100		
DRG. NO.:	01	PLANS,	N E S W
		SECTION,ELEVATION & DETAILS	

COLOUR INDEX	
SITE BOUNDARY	
PROPOSED BUILDING	
EXISTING ROAD	

OWNER SIGNATURE

REGISTERED ENGINEER

