

APPLICANT NAME:
Mr. A. SELVA KUMAR

JOINERY DETAILS		
MD	MAIN DOOR	1.07 X 2.13
D	DOOR	0.91 X 2.13
D1	DOOR	0.76 X 2.13
W	WINDOW	0.91 X 1.37
V	VENTILATOR	0.91 X 0.61

DESCRIPTION	SQ. FT	SQ. M
PLOT NO. 453 (INCLUDING SPLAY)	3780.00	351.17

S.NO. 81/2B	3762.50	349.55
-------------	---------	--------

PLOT NO. 453	3787.71	351.89
--------------	---------	--------


PRO. GROUND FLOOR	639.16	59.38
PRO. FIRST FLOOR	639.16	59.38
PRO. SECOND FLOOR	639.16	59.38
TOTAL FSI AREA	1917.48	178.14
OPEN AREA	3123.34	290.17

FLOOR SPACE INDEX	0.507
-------------------	-------


PLOT COVERAGE	16.99 %
---------------	---------

PLOT BOUNDARY	
PRO. BUILDING	
ROAD	



S. BALAJI, D.C.E
Licensed Surveyor & Planner
Sriperumbudur Town Panchayat
App. Regd. No. 4/2019-2023
MS BUILDERS
No.21, Govardhan Nagar
(St. Mary's School Opp
Sriperumbudur-602 105

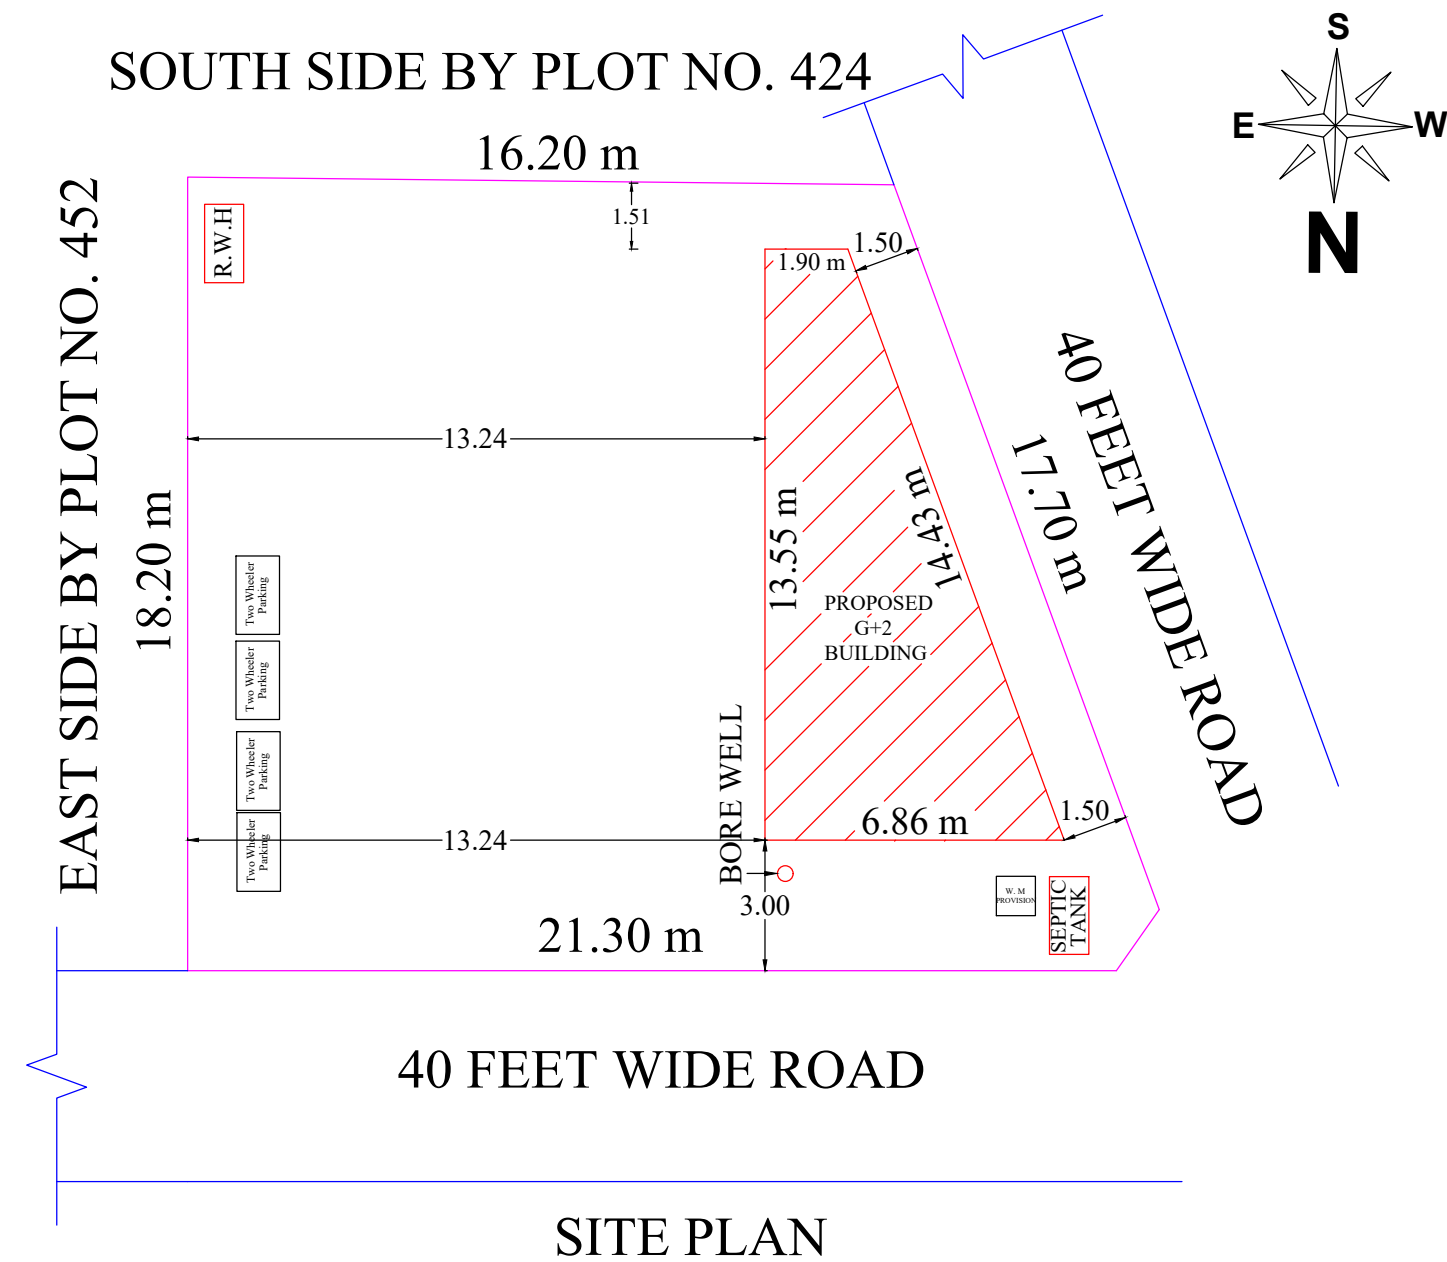

SITE PLAN

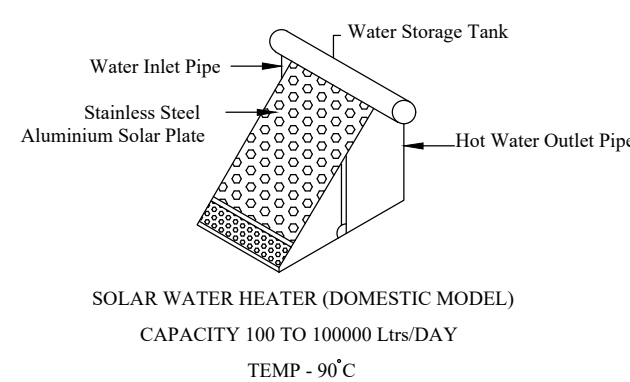

SOLAR WATER HEATER (DOMESTIC MODEL)
CAPACITY 100 TO 100000 Ltrs/DAY
TEMP - 90°C

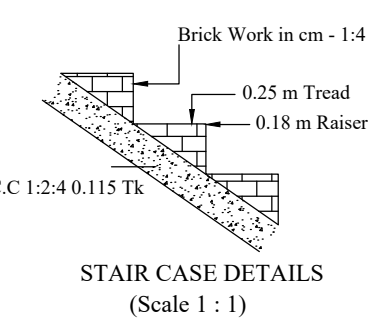

STAIR CASE DETAILS
(Scale 1 : 1)

