
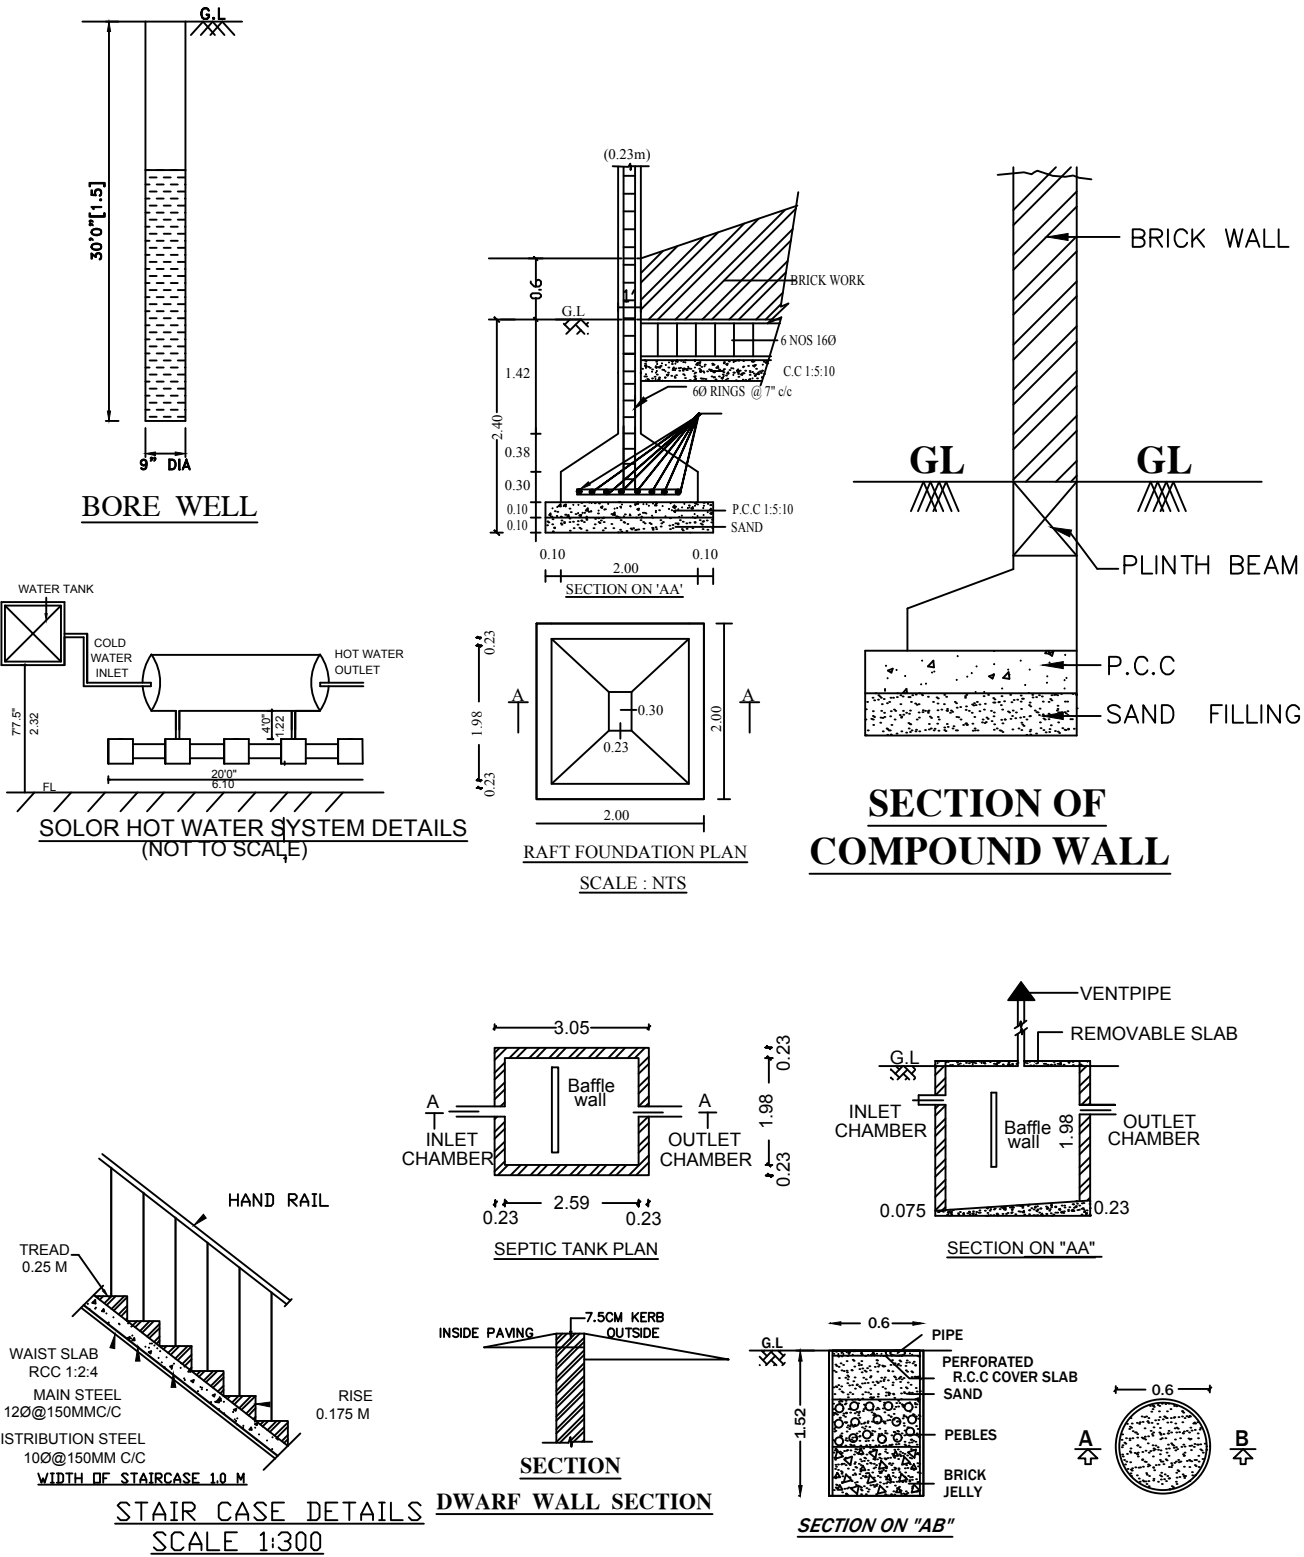
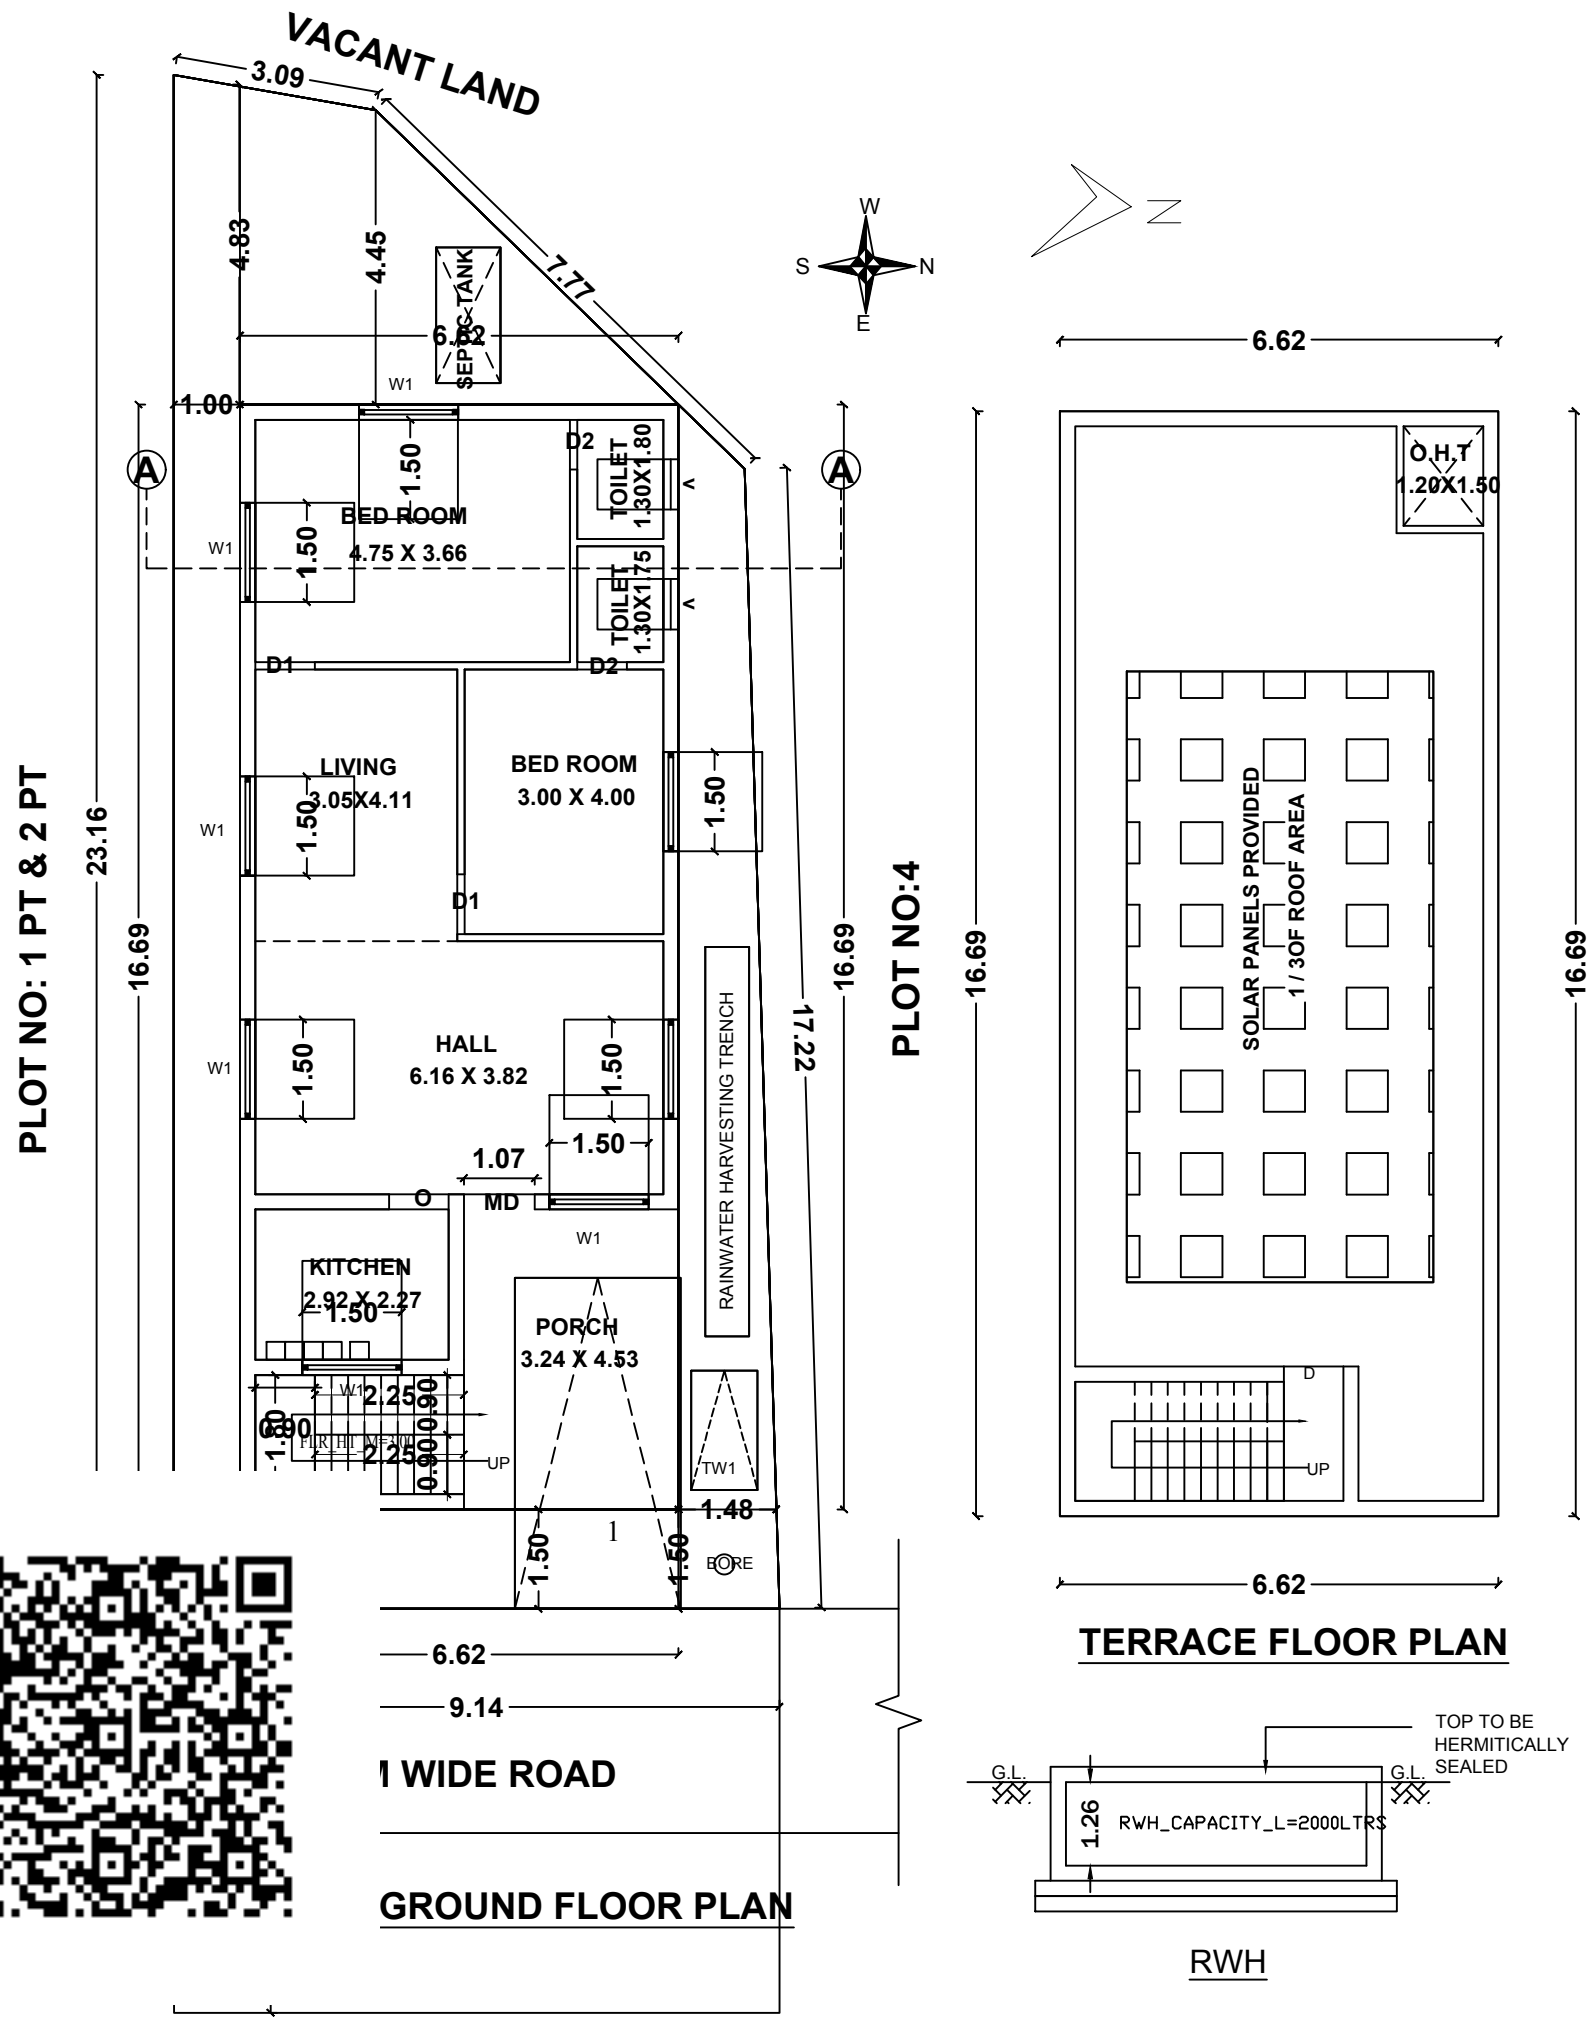
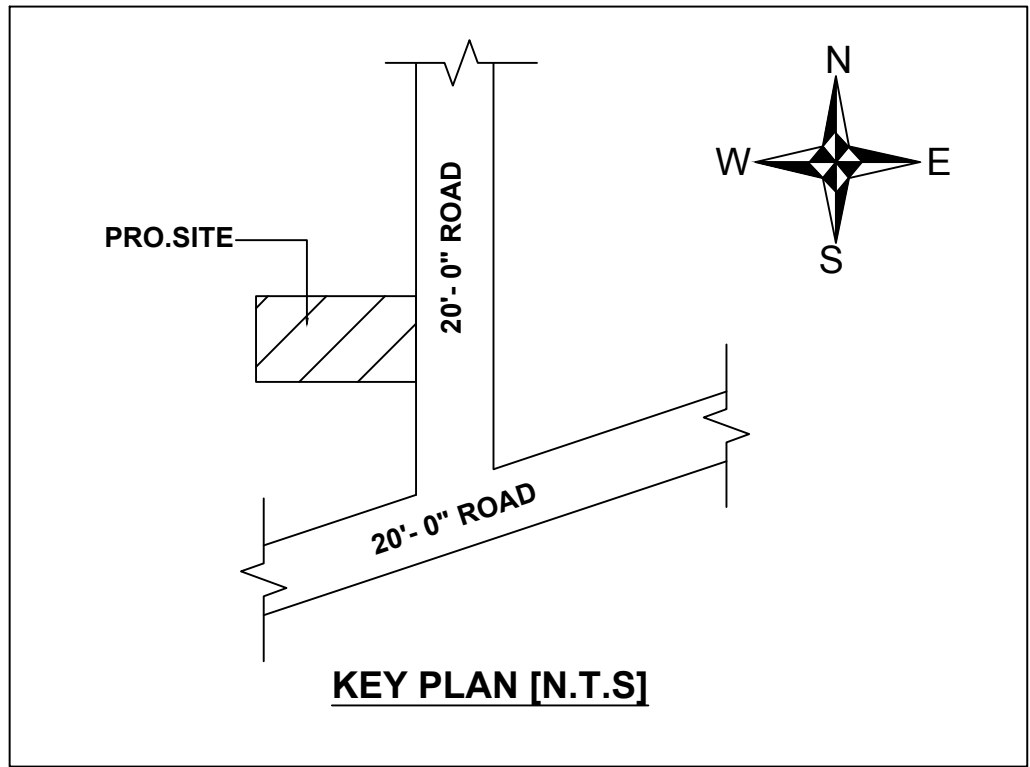


**PLAN SHOWING THE PROPOSED CONSTRUCTION OF GROUND FLOOR RESIDENTIAL BUILDING IN S.NO:280 / 3F1A1,
PATTA NO:8801, PLOT NO:3,1 PART & 2 PART, SRI SARASWATHI NAGAR EXTENSION, KONERIKUPPAM VILLAGE,
KANCHEEPURAM TALUK & DISTRICT,
OWNER : MRS.D.DEVI**

**NOTE: D.T.C.P APPROVED NO :102 (R) / 2018 ,
PANCHAYAT APPROVAL NO:1524/2020/A3,DATED ON :05.06.2020**

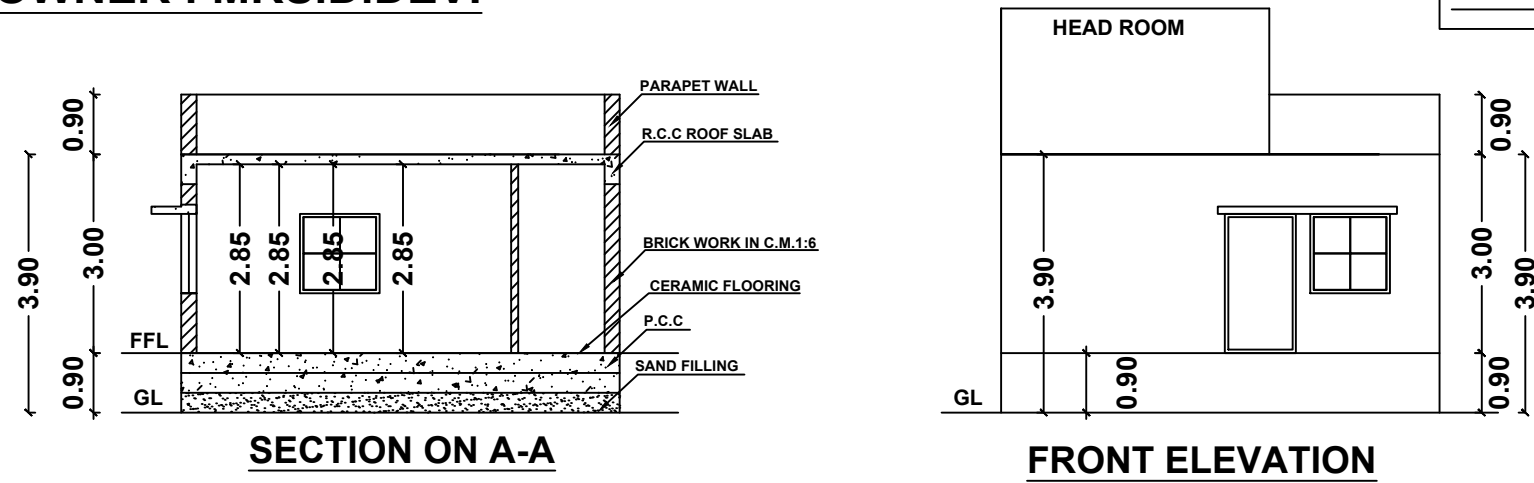

SPECIFICATION:

1. P.C.C 1:4:8 USING 40MM HBG JELLY FOR FOUNDATION BED CONCRETE
2. R.C.C WORK 1:2:4 USING 20MM HBG STONE JELLY
3. BRICK WORK IN C.M 1:5 FOR FOUNDATION FOOTINGS & SUPERSTRUCTURE
4. 12MM TK CEMENT PLASTER IN C.M 1:4
5. ALL WOOD WORKS ARE IN SEASONED

SCHEDULE OF JOINERY			
S.NO	DESCRIPTION		SIZE IN METER
1	MD	DOOR	1.00 X 2.13
2	D	DOOR	0.90 X 2.13
3	D1	DOOR	0.75 X 2.13
4	W1	WINDOW	1.50 X 1.20
5	V	VENTILATOR	0.60 X 0.60
6	O	OPEN	0.90 X 2.13

AREA STATEMENT			
PLOT AREA = 196.21 Sq.m (OR) 2112.00 Sq.Ft			
S.NO	DESCRIPTION	AREA IN SQ.M	
		FSI	NON FSI
1	GROUND FLOOR PLAN	110.47	---
	TOTAL	110.47	---

PLOT COVERAGE = $\frac{\text{PLINTH AREA}}{\text{PLOT AREA}} = \frac{110.47}{196.21} = 56.30\%$

FSI = $\frac{\text{TOTAL FLOOR AREA}}{\text{PLOT AREA}} = \frac{110.47}{196.21} = 0.56$

COLOUR REFERENCE :	
EXISTING ROAD	
SITE BOUNDARY	
PROPOSED BUILDING	

OWNER

STS BUILDERS
Ln. Er. T. SEKAR, D.C.E.,
88 - C, NELLUKARA STREET, KANCHIPURAM - 2.
CELL : 9443110314, 7373723211.
E-mail : stsbuilderskpm@gmail.com

REGISTER ENGINEER