
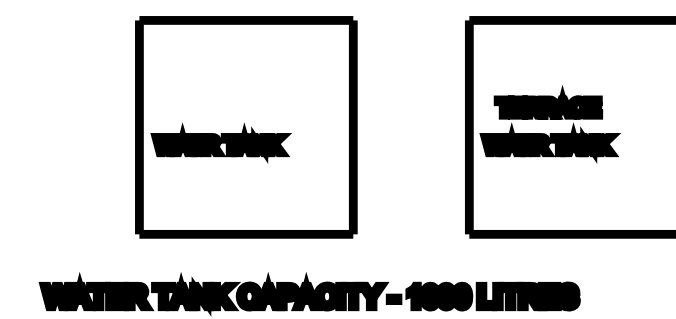
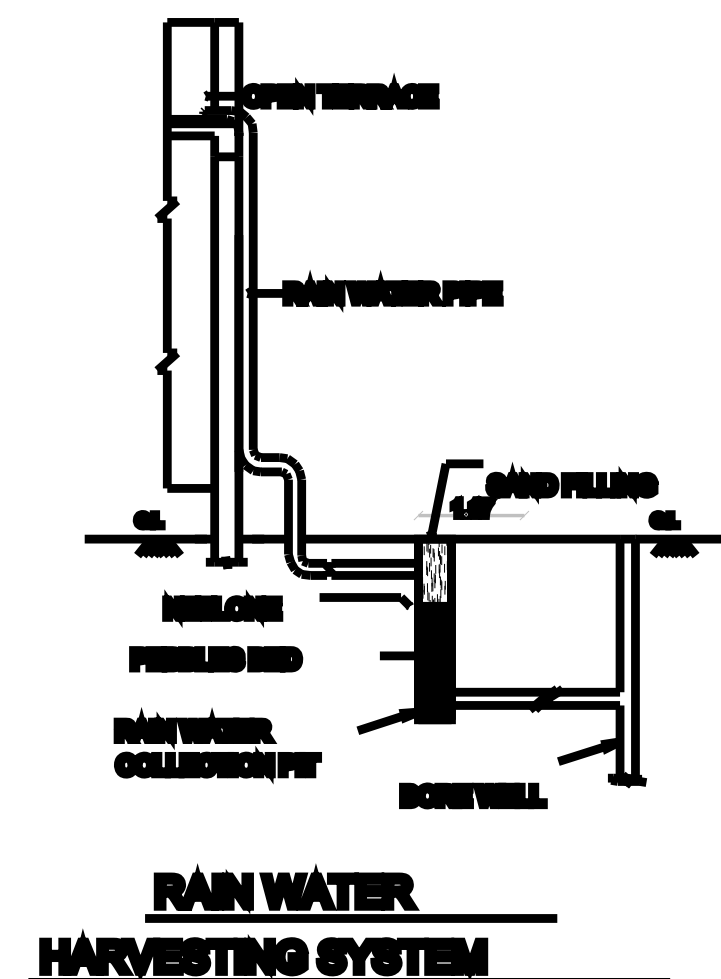
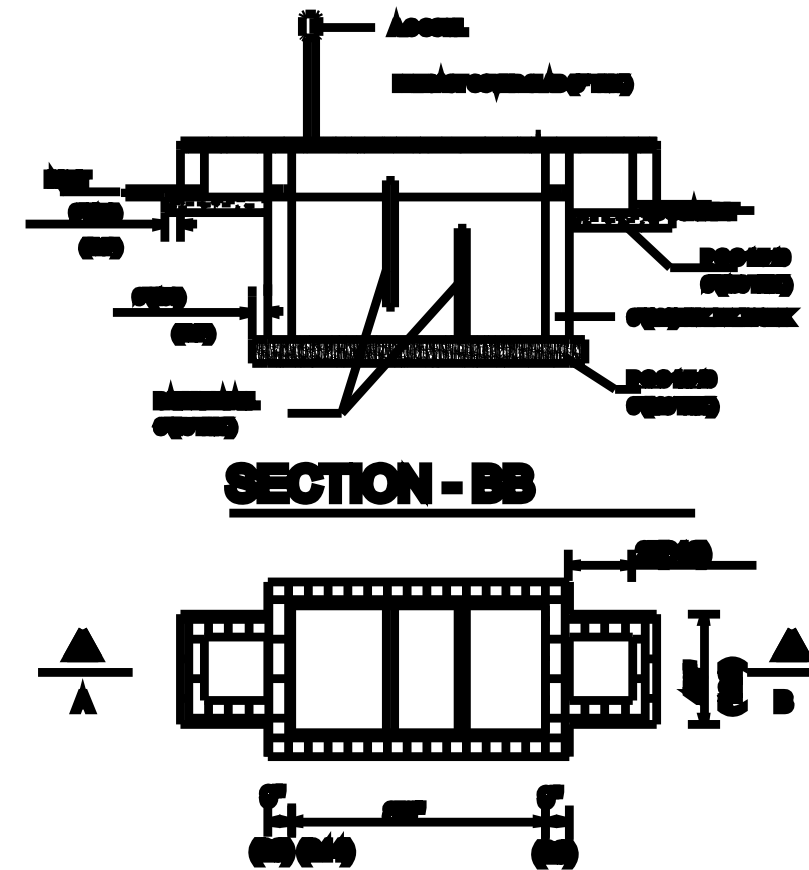
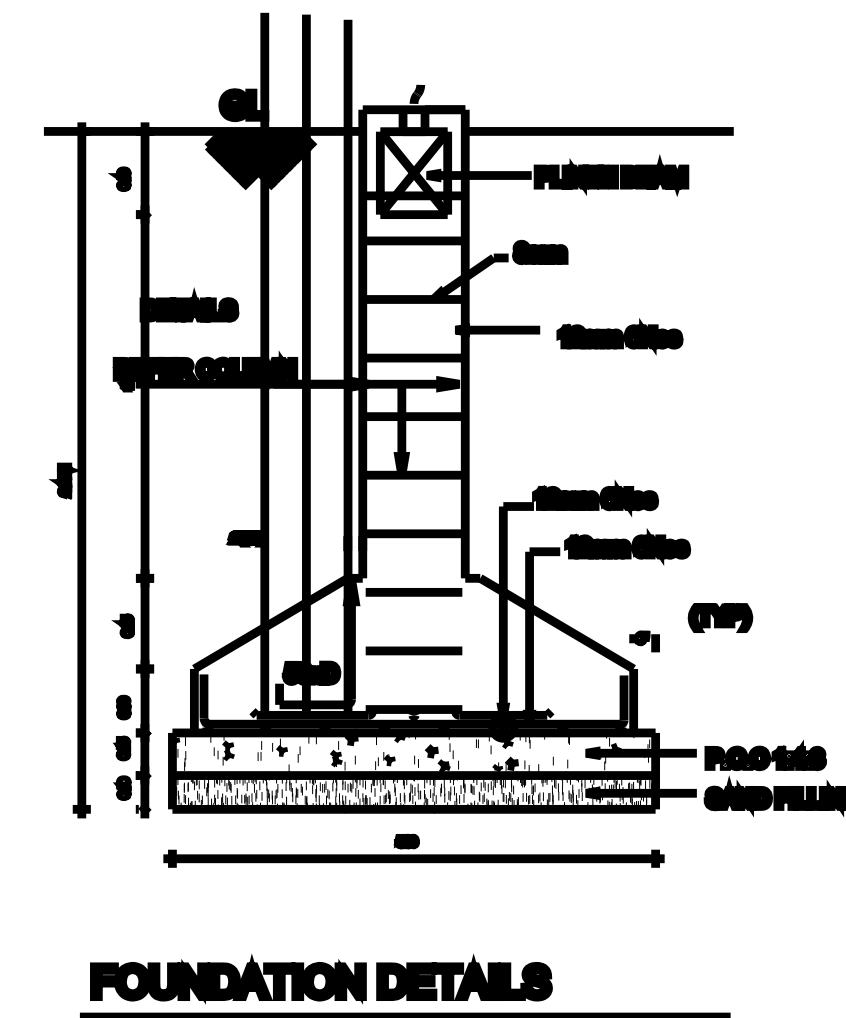
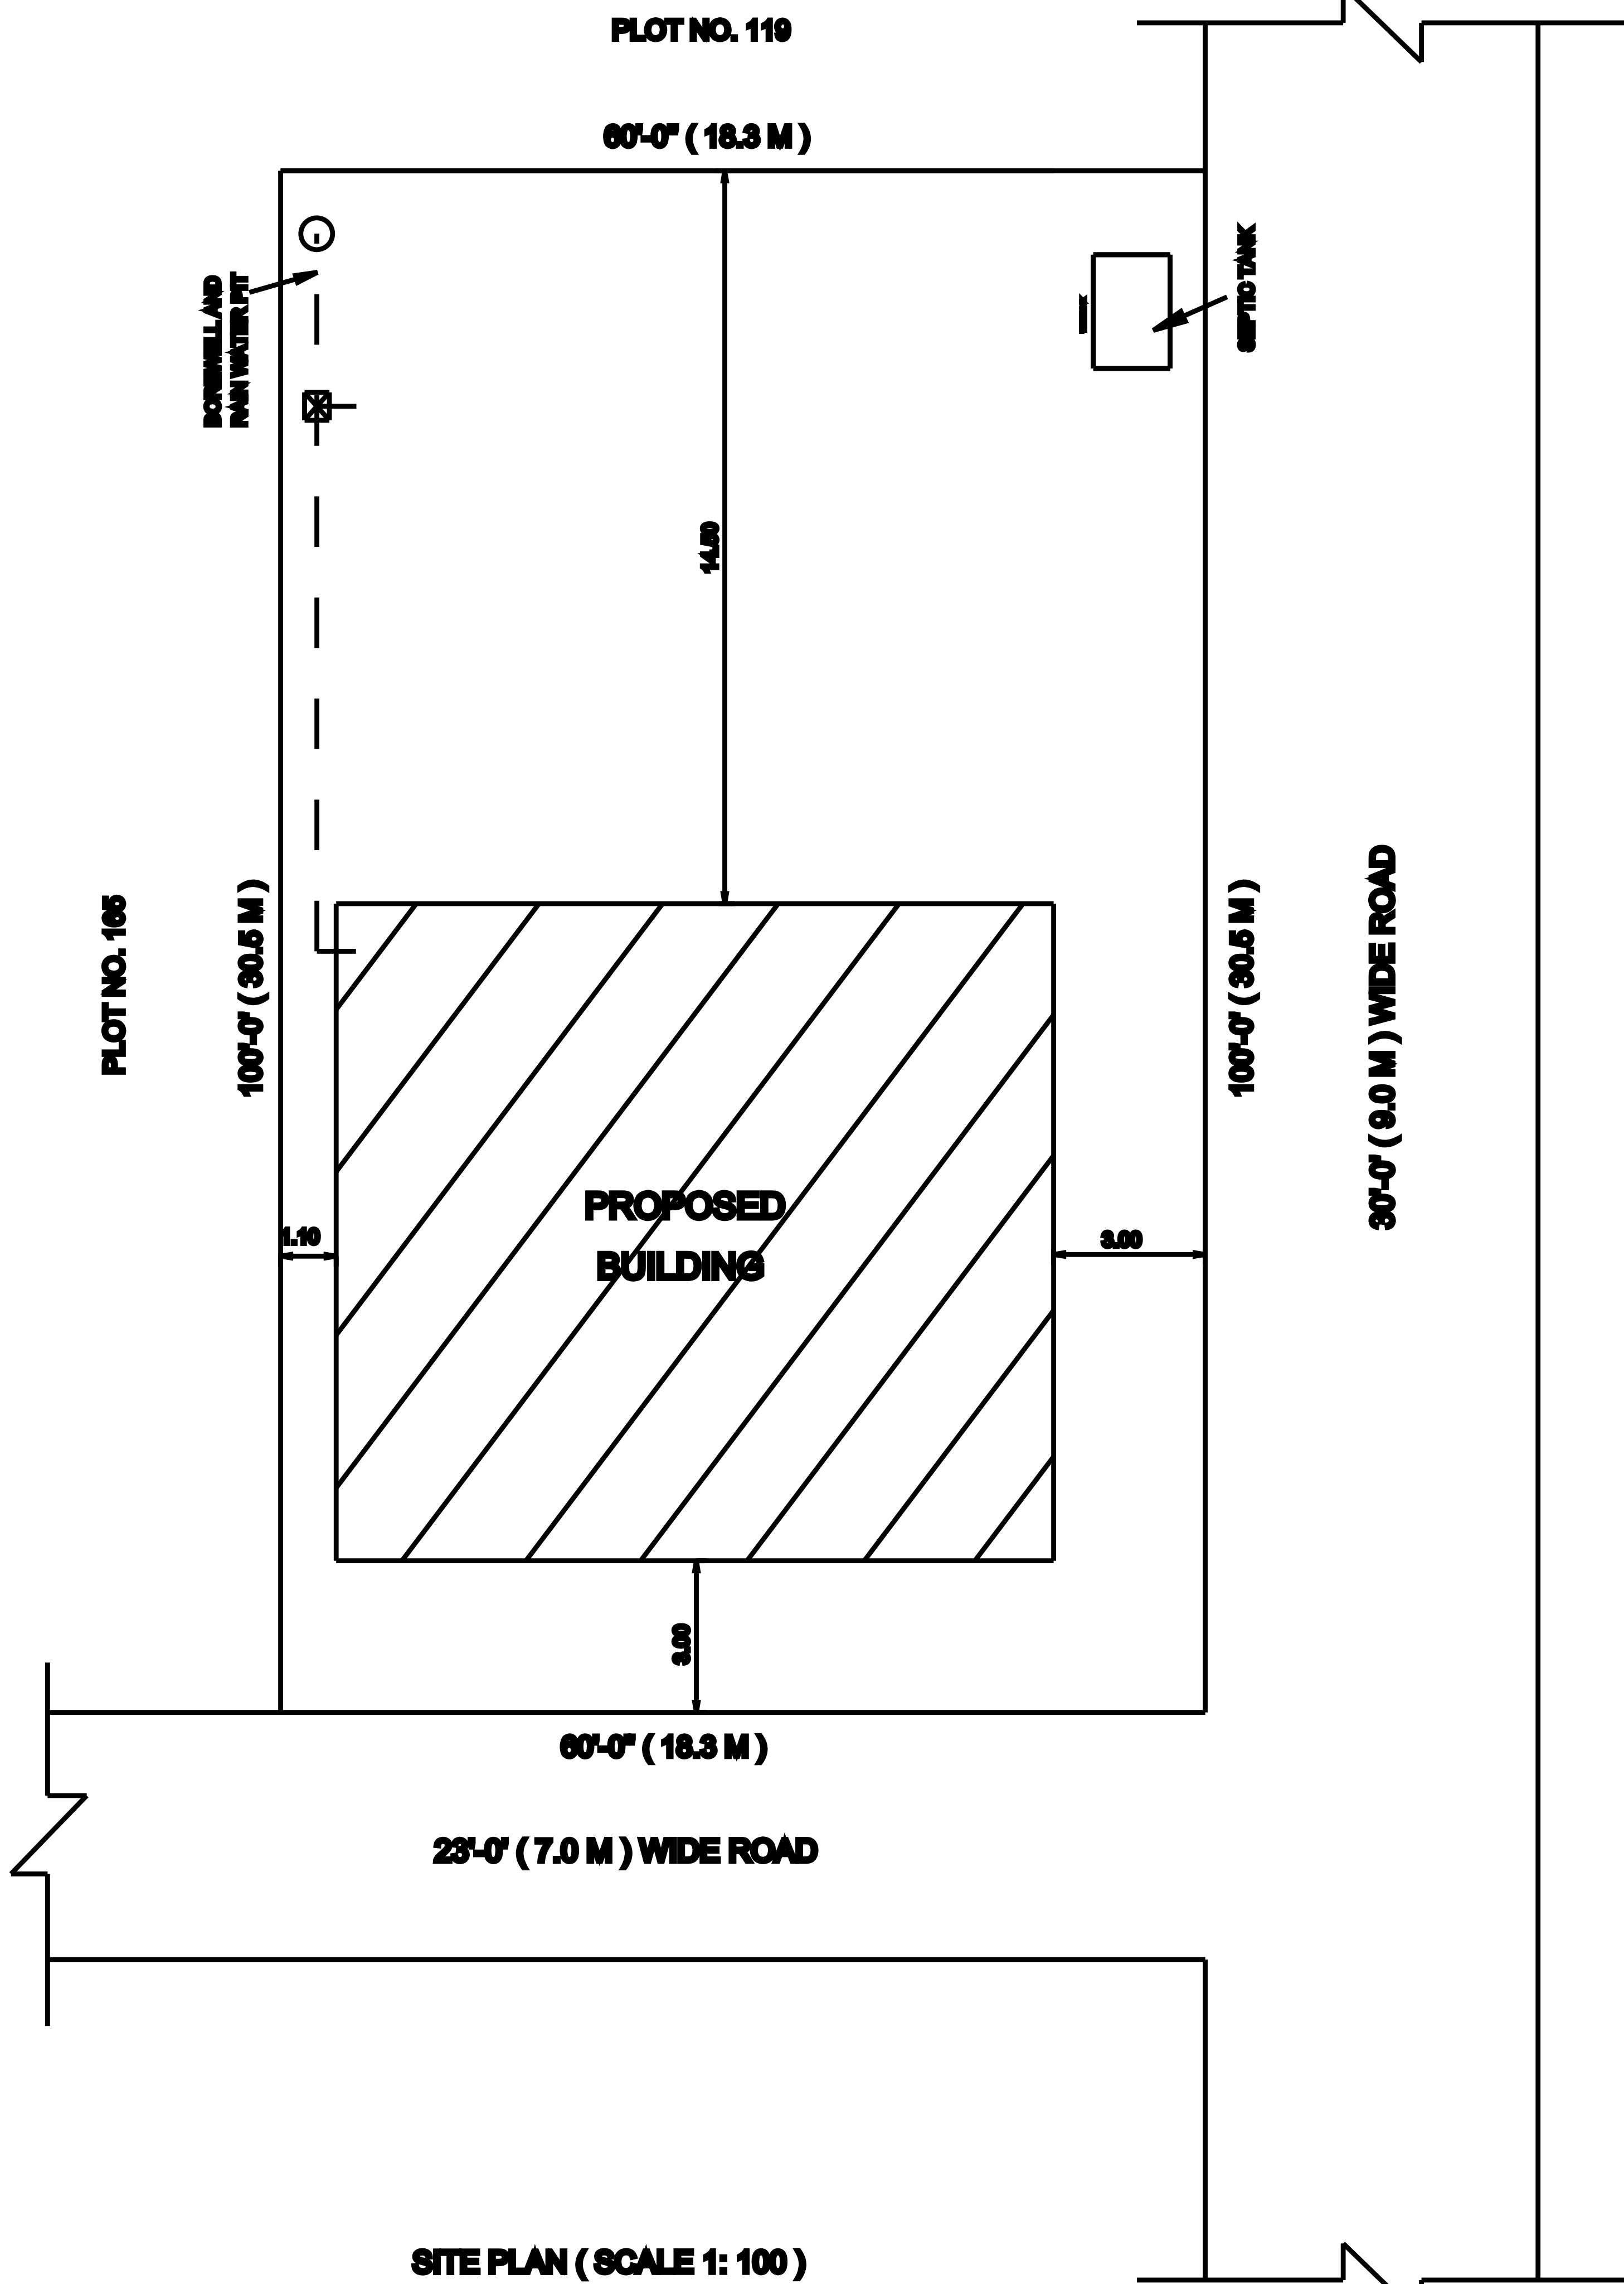
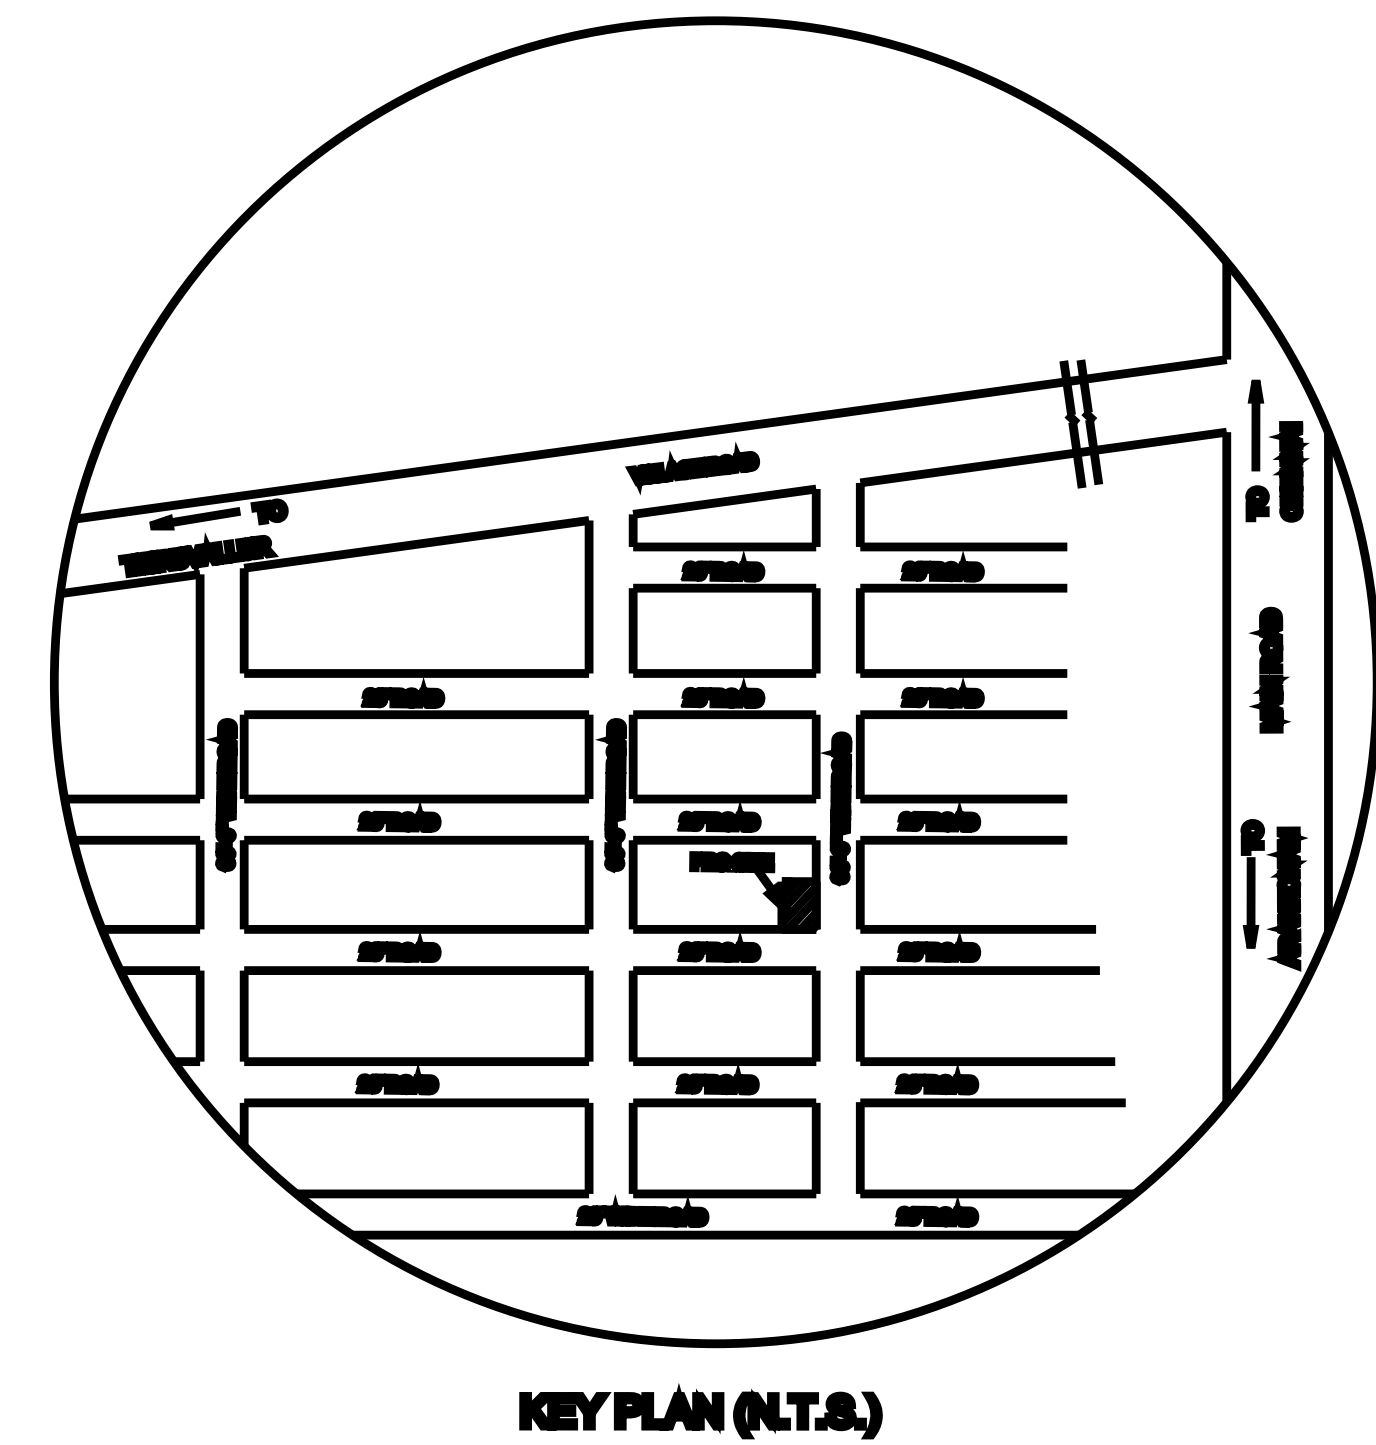
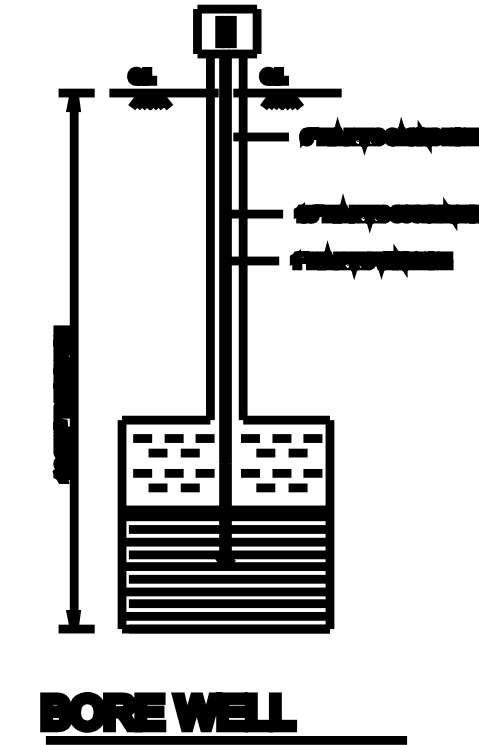
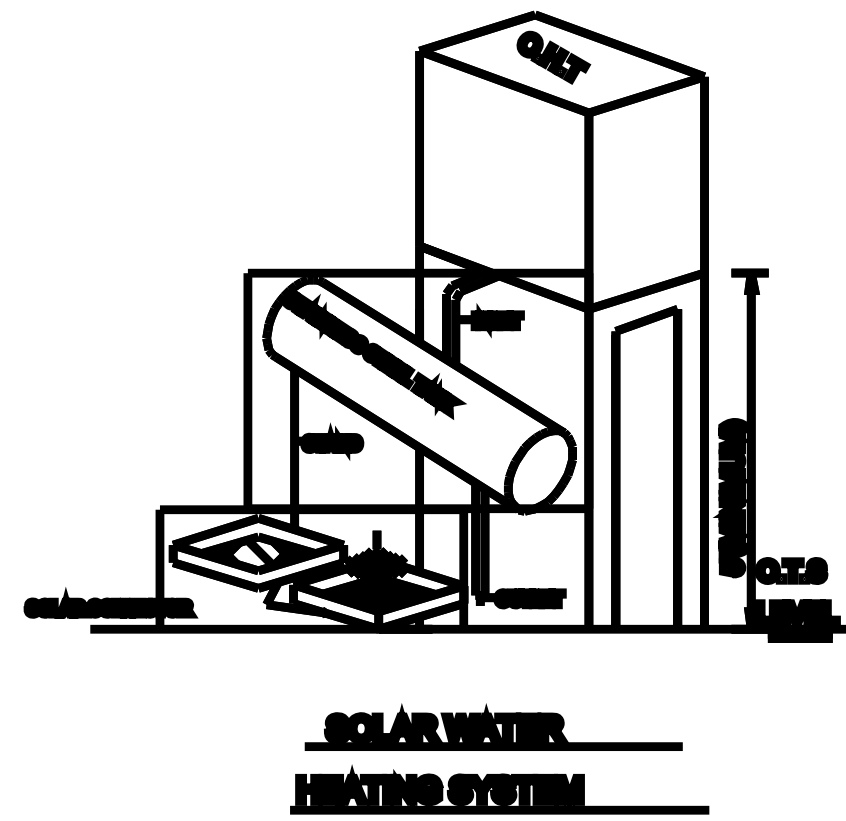
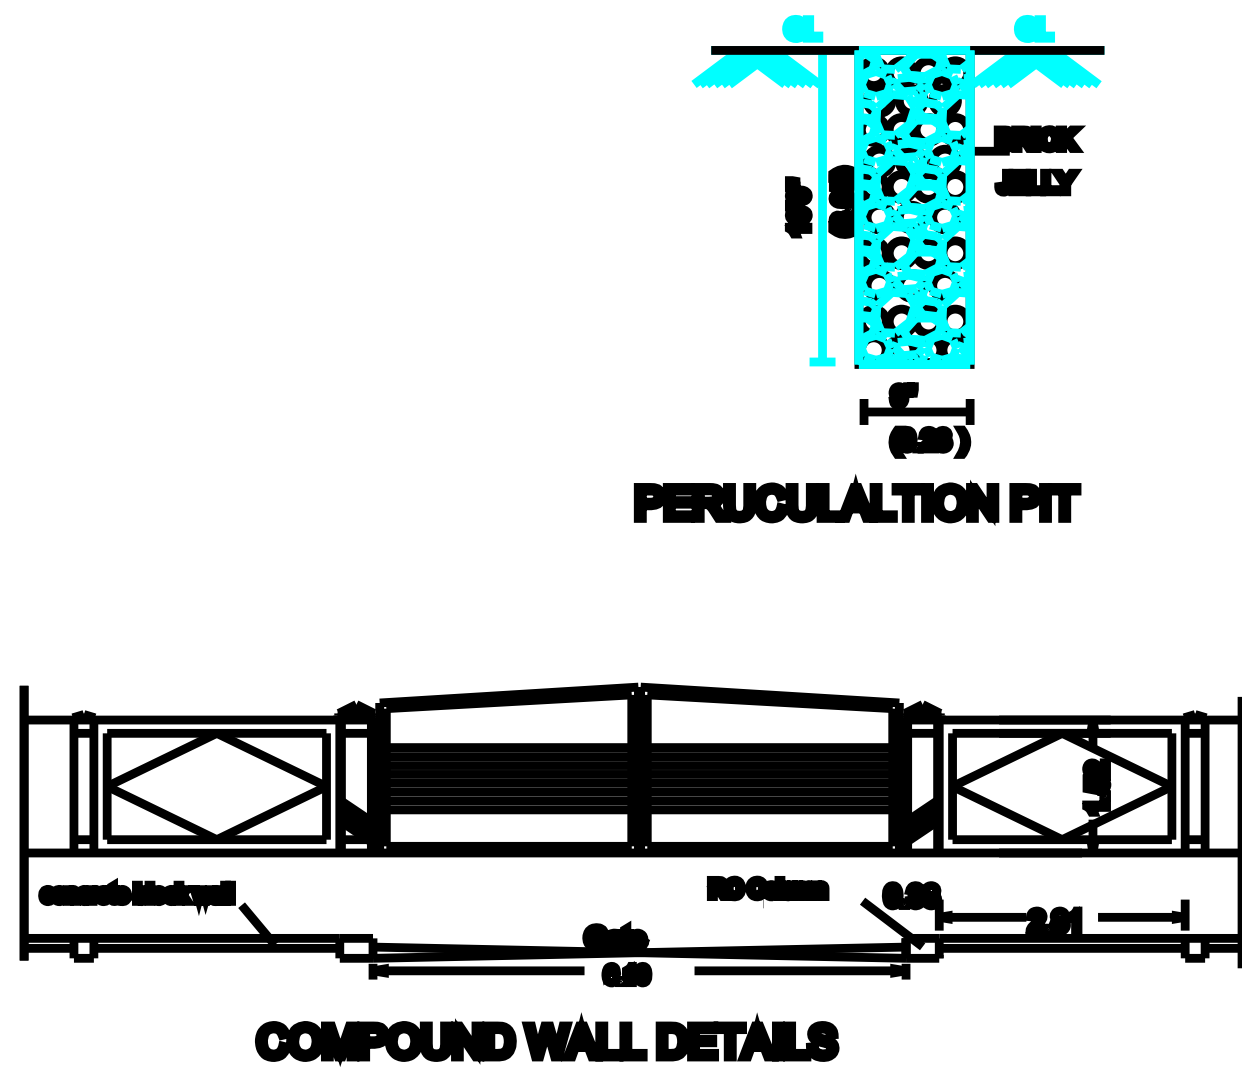
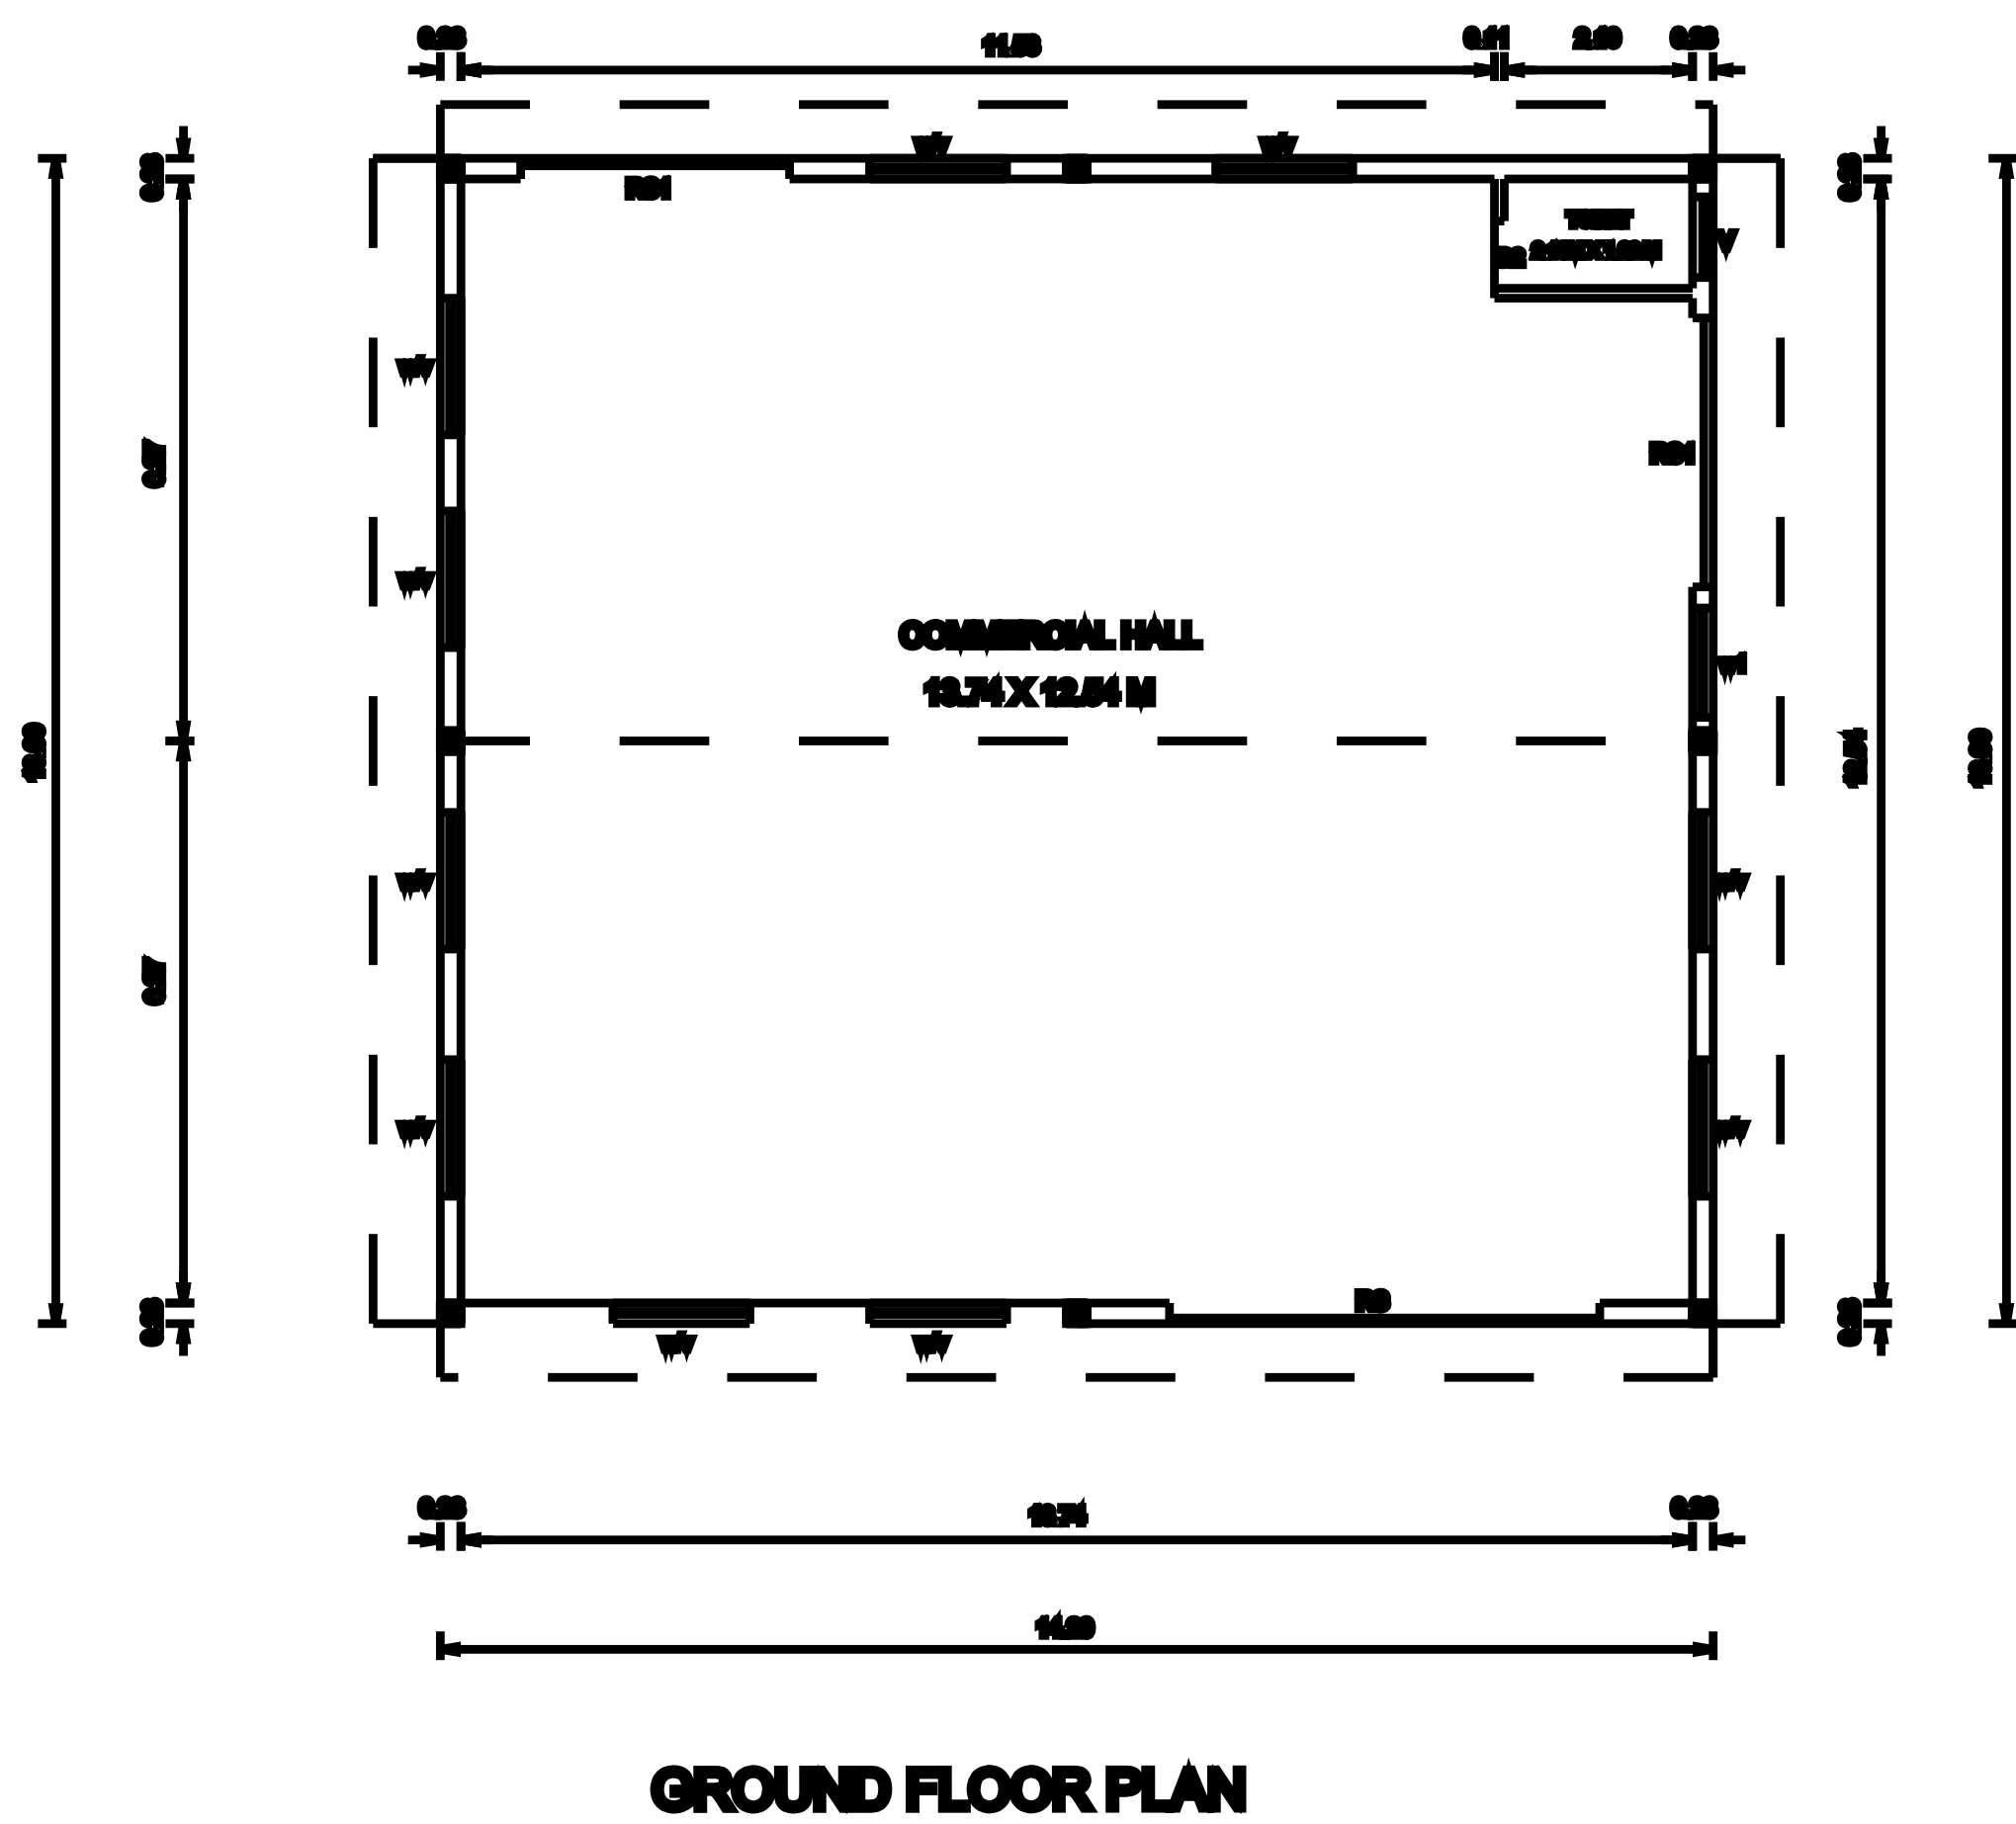
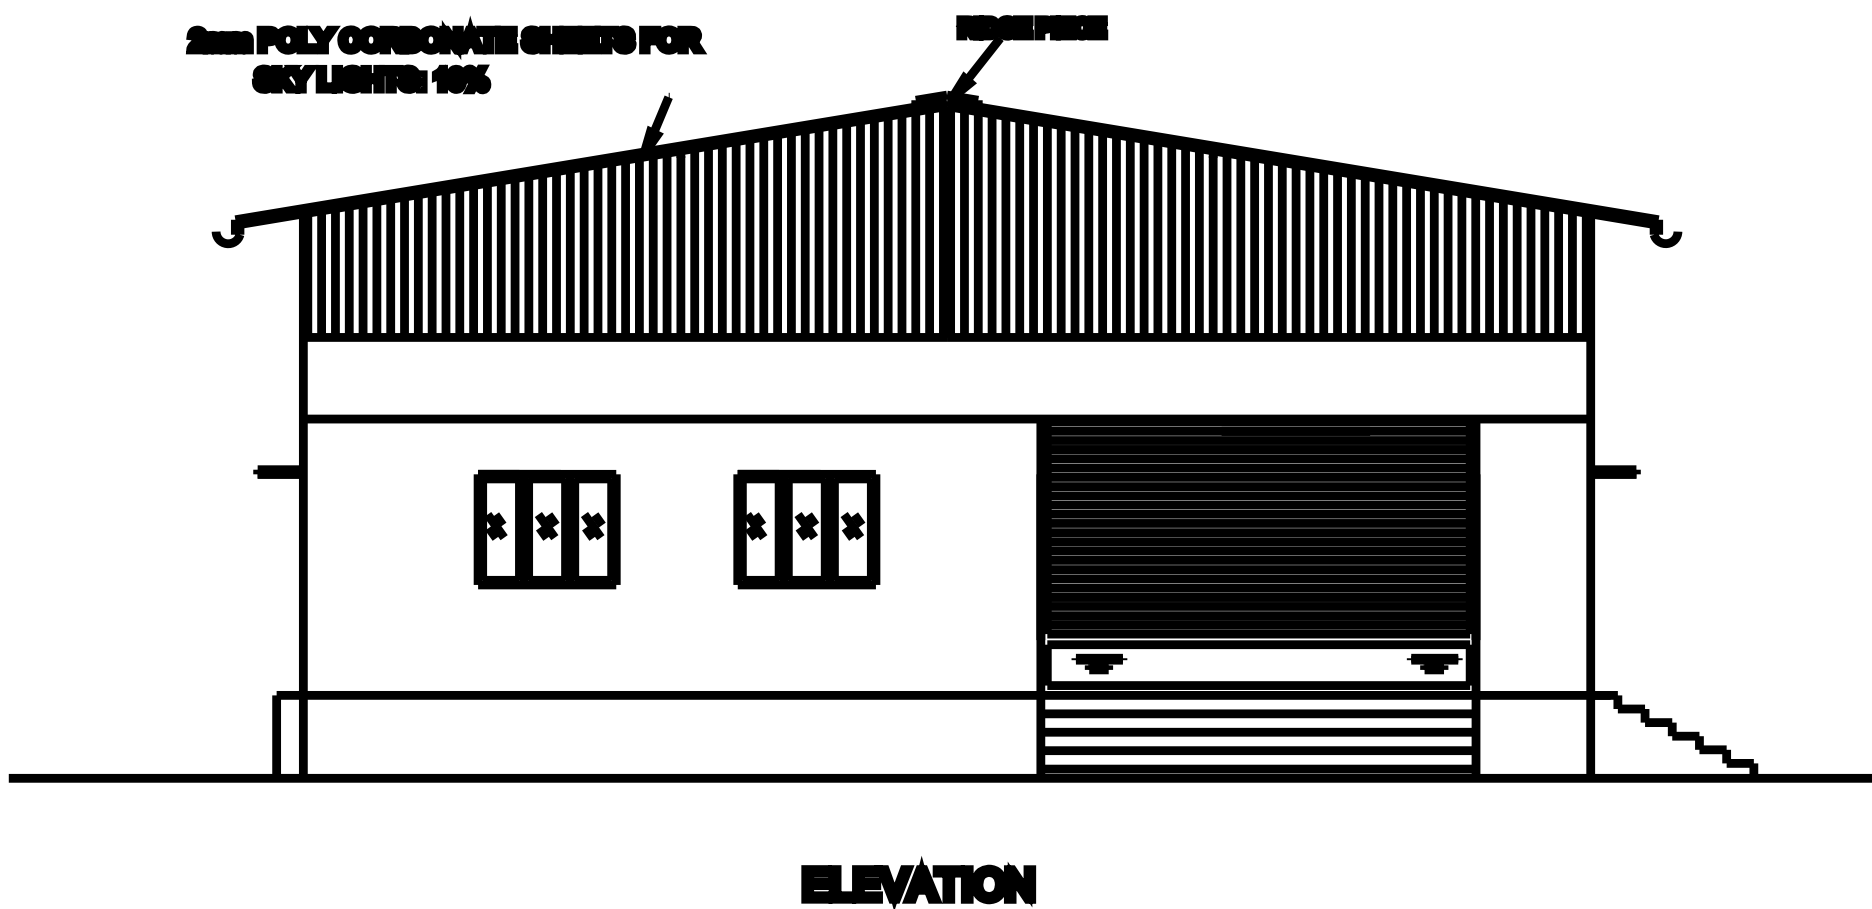


PLAN SHOWING THE PROPOSED CONSTRUCTION OF COMMERCIAL (WAREHOUSE) BUILDING AT PLOT NO. 106,
M/S. BEAUTY FARMS AND RESORTS (P) LTD., (BEAUTY PARADISE) - (APP. DTCP SPFW NO. 388 (R) / 2019),
SURVEY NO. 47 / 1C & 47 / 3C AS PER PATTI NO. 5448, V.NO. 50. MANNUR VILLAGE AND PANCHAYAT,
SRIPERUMBUDUR UNION AND TALUK IN KANCHIPURAM DISTRICT.

OWNER'S NAME: MR. KOLAGOTLA HITHESH REDDY S/O. K. SREEDHAR REDDY

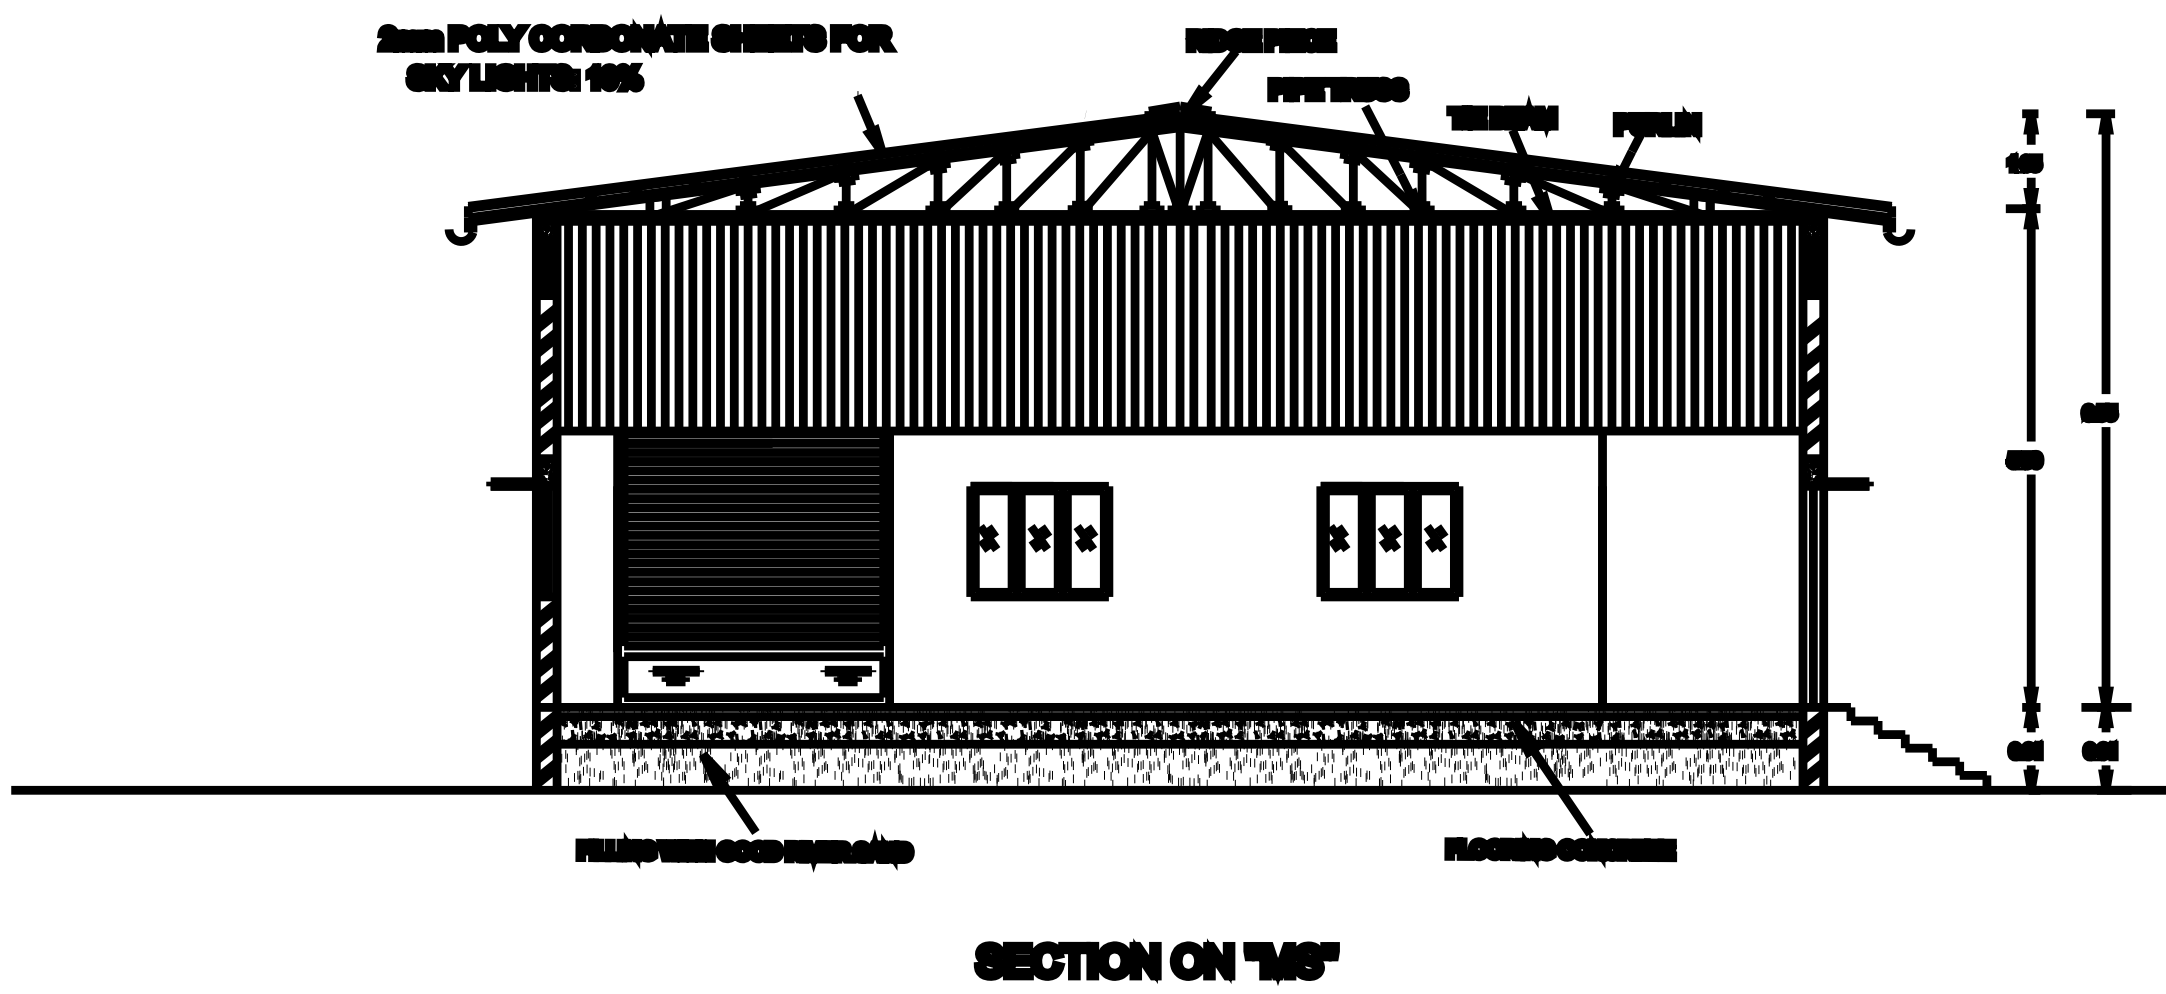

SPECIFICATION		
1. BROWN WORK	ALL BROWN WORK SHOULD BE IN FOUNDATION TO BE DONE AS PER THE REQUIREMENTS GIVEN IN THE SPECIFICATION.	
2. SAND FILLING	ALL FOUNDATION TO BE FILLED WITH SAND AND STRENGTH SHOULD BE IN FOUNDATION.	
3. F.O.O. S.S.	ALL FOUNDATION FILLED WITH F.O.O. S.S. 900 MM THICK AND SHOULD BE IN FOUNDATION.	
4. BRICKWORK	ALL BRICKWORK SHOULD BE IN FIRST CLASS BRICK AND CONCRETE WORK SHOULD BE IN FIRST CLASS.	
5. ROOF WORK	ALL ROOF WORKS ARE IN GO S.S. WITH RIB, GIBB, TRUSSWOOD SPAN DOOR AND ALL OTHER DOORS ARE USED CONCRETE WORK.	
6. JOINTS	ALL JOINTS AND JOINTS IN PLASTER ARE IN CONCRETE SECTION 1:1, 10 MM THICK.	
7. PLASTER	ROOFING WITH POLY COMPOSITE GREEN ROOF.	
8. ROOFING		
JOINERY DETAILS		
R8	ROLLING SHUTTER -	4.80 M X 2.10 M
R81	ROLLING SHUTTER -	3.00 M X 2.10 M
D2	DOOR -	0.75 M X 2.10 M
W	WINDOW -	1.82 M X 1.37 M
W1	WINDOW -	1.22 M X 1.37 M
V	VENTILATOR -	0.90 M X 0.80 M
AREA DETAILS		
		SQ. FEET
		SQ. METRE
☐ PLOT AREA		
AS PER DOCUMENT :		6000.00
AS PER FMB		6671.66
☐ PROPOSED BUILDING :		
FOR GROUND FLOOR - (COMMERCIAL) :		1987.02
TOTAL BUILT UP AREA :		1987.02
PLOT COVERAGE		33 %
F.S.L.		0.33
OWNER		SCALE
		1: 100
LICENSED SURVEYOR		
		
M. SURESH KUMAR B.A.S., LICENSED BUILDING SURVEYOR & TOWN PLANNER SRIPERUMBUDUR TOWN PANCHAYAT (REG. NO. 217 / 2000) TOWN PLANNER OFF: NO. 282 / 100, GANESH ROAD SRIPERUMBUDUR - 680005 PH: NO. 98, KUTUPUR STREET, SRIPERUMBUDUR - 680005 CELL: 9804 00 25 98		