
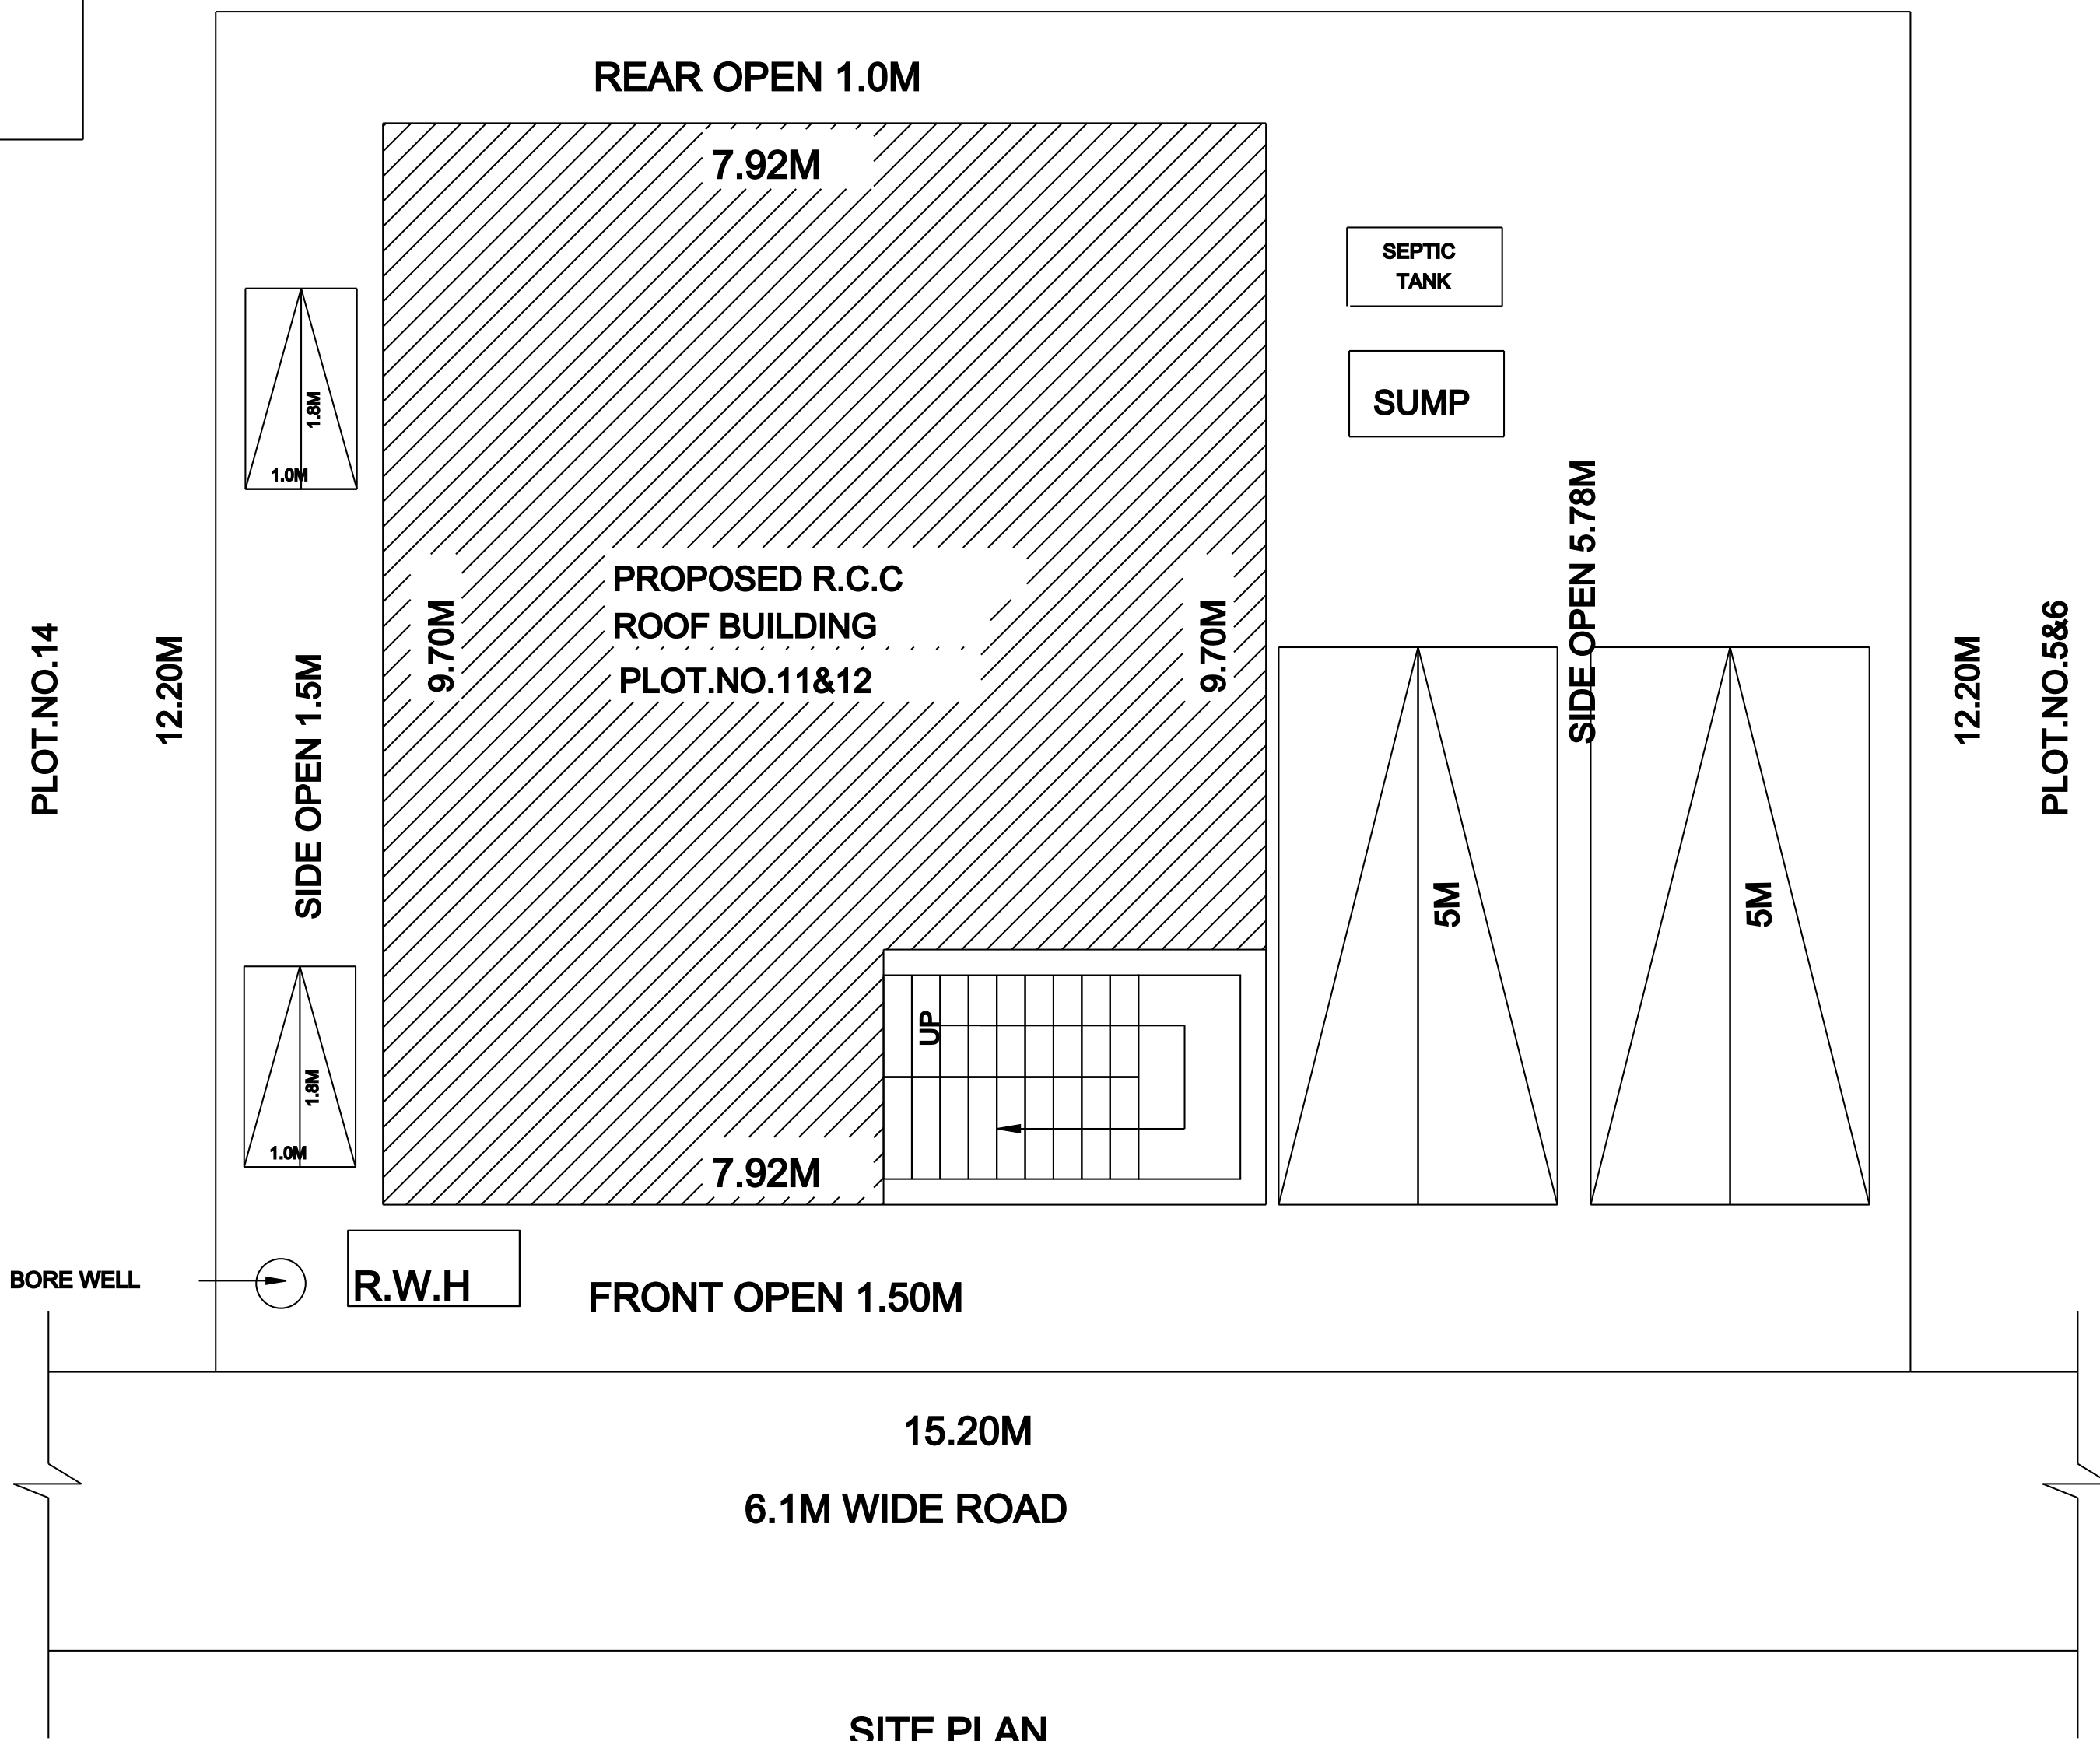
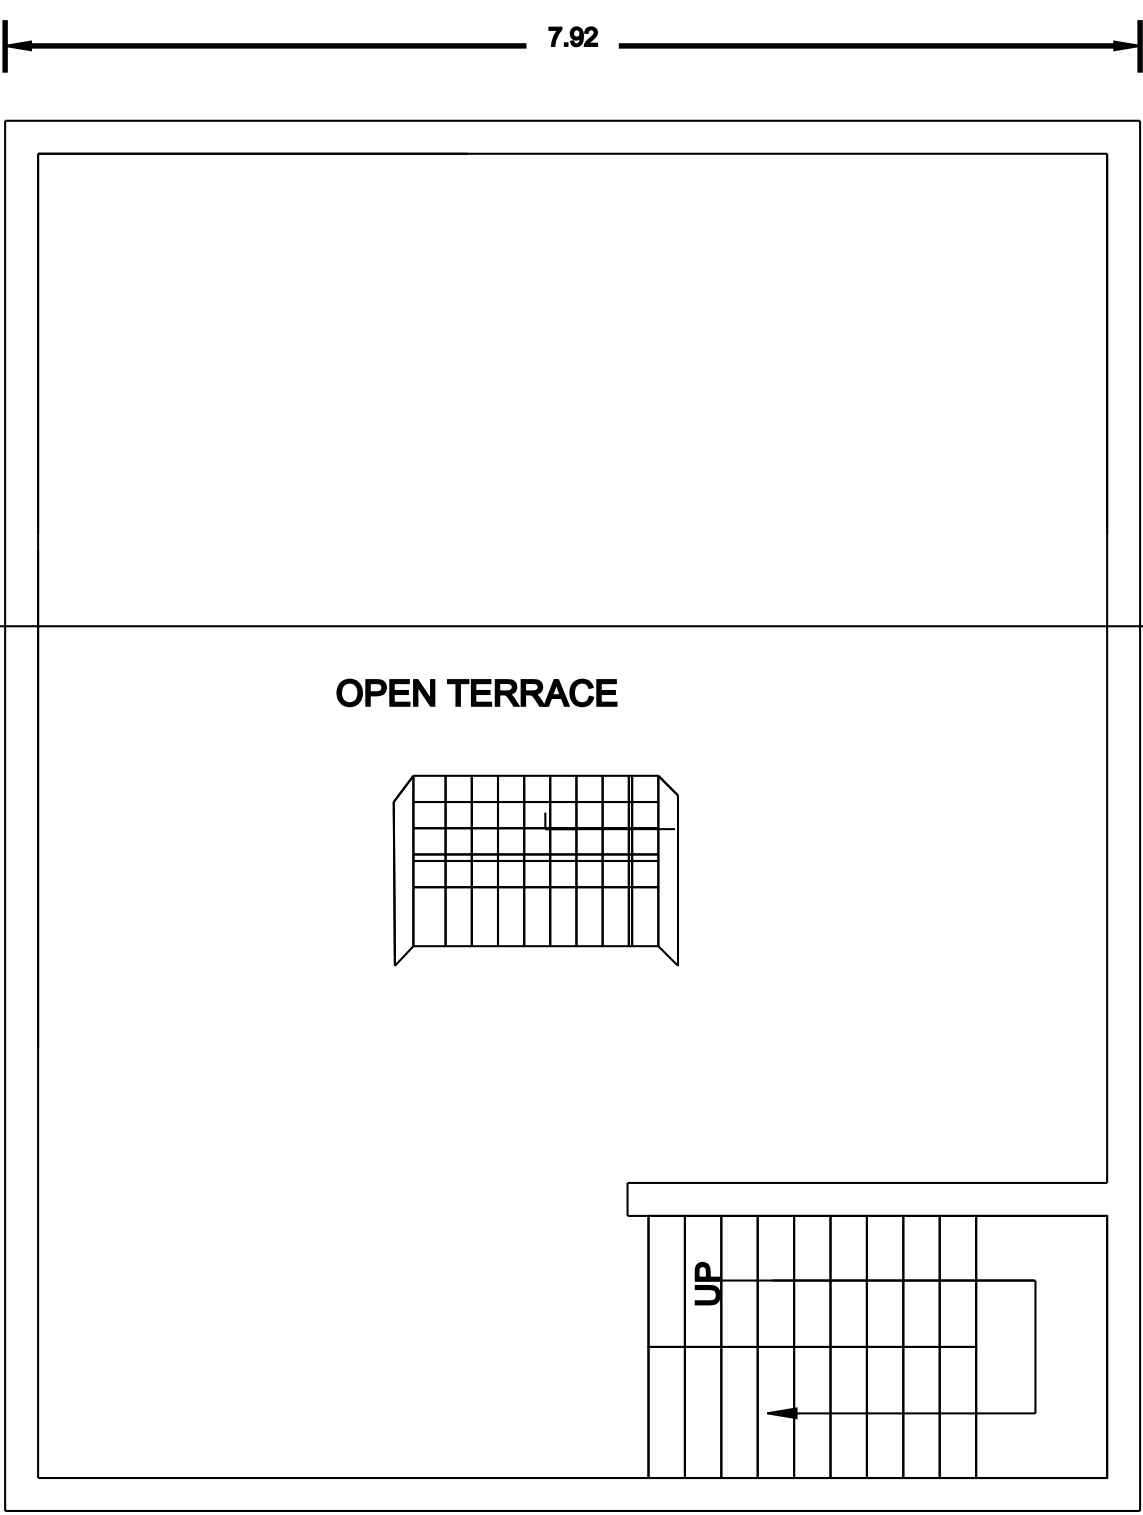
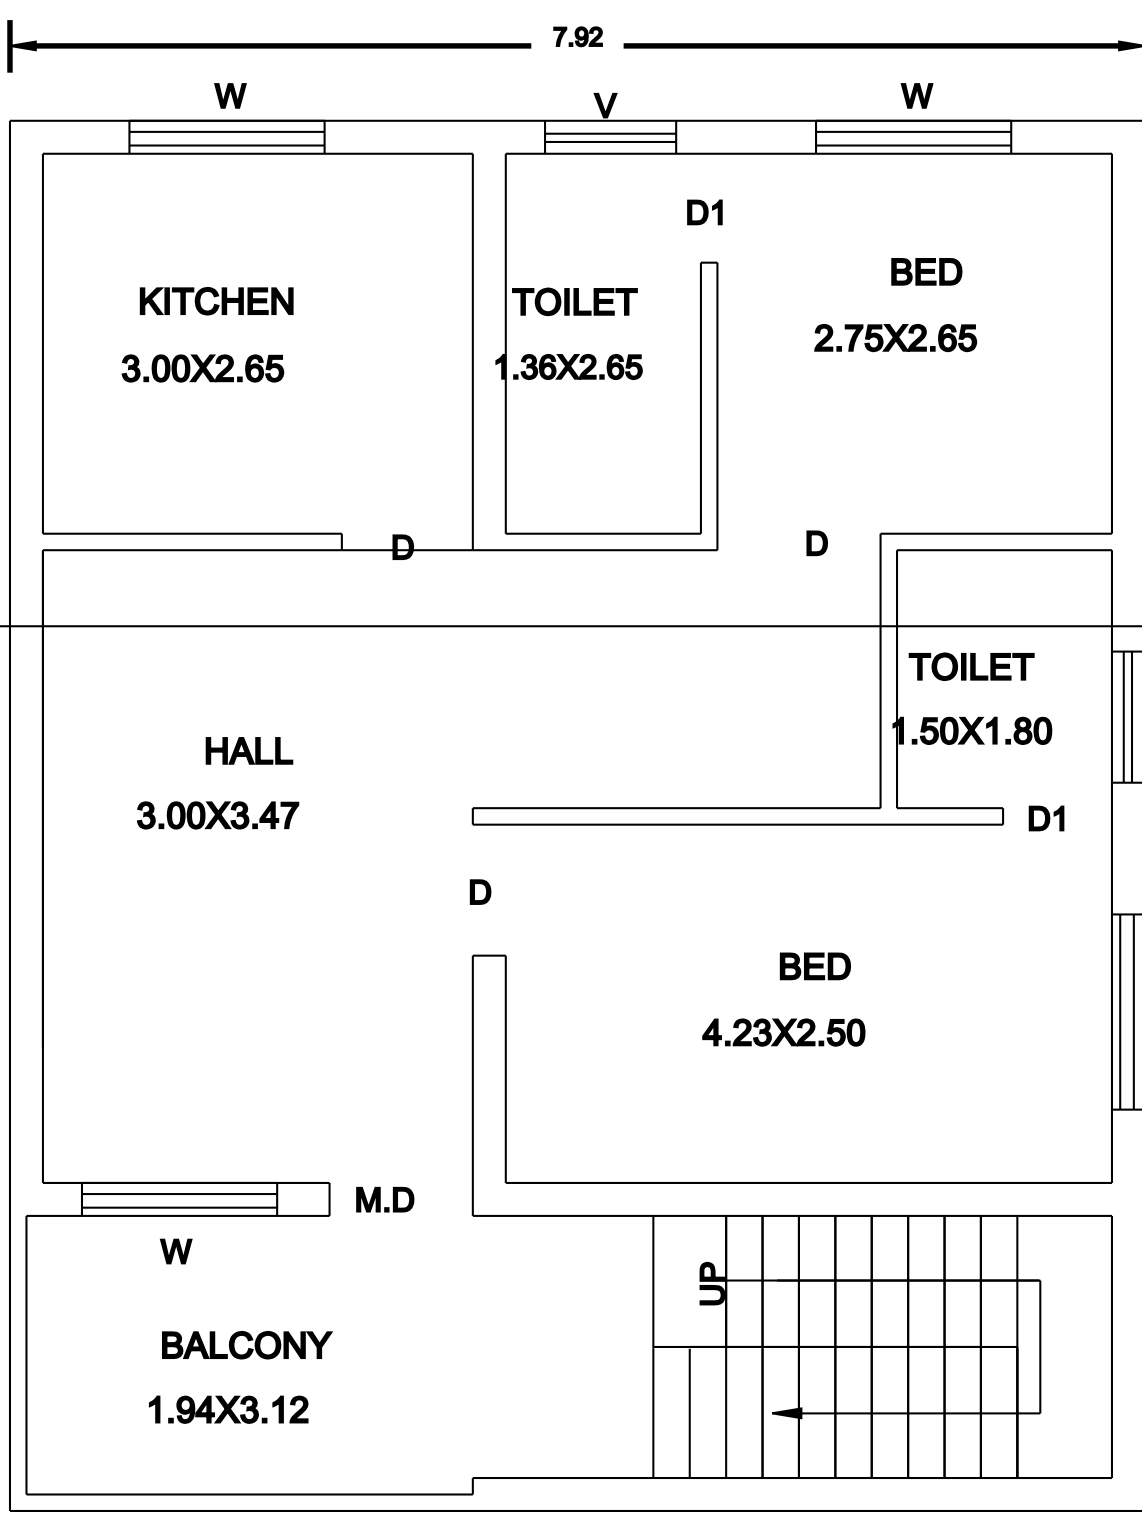
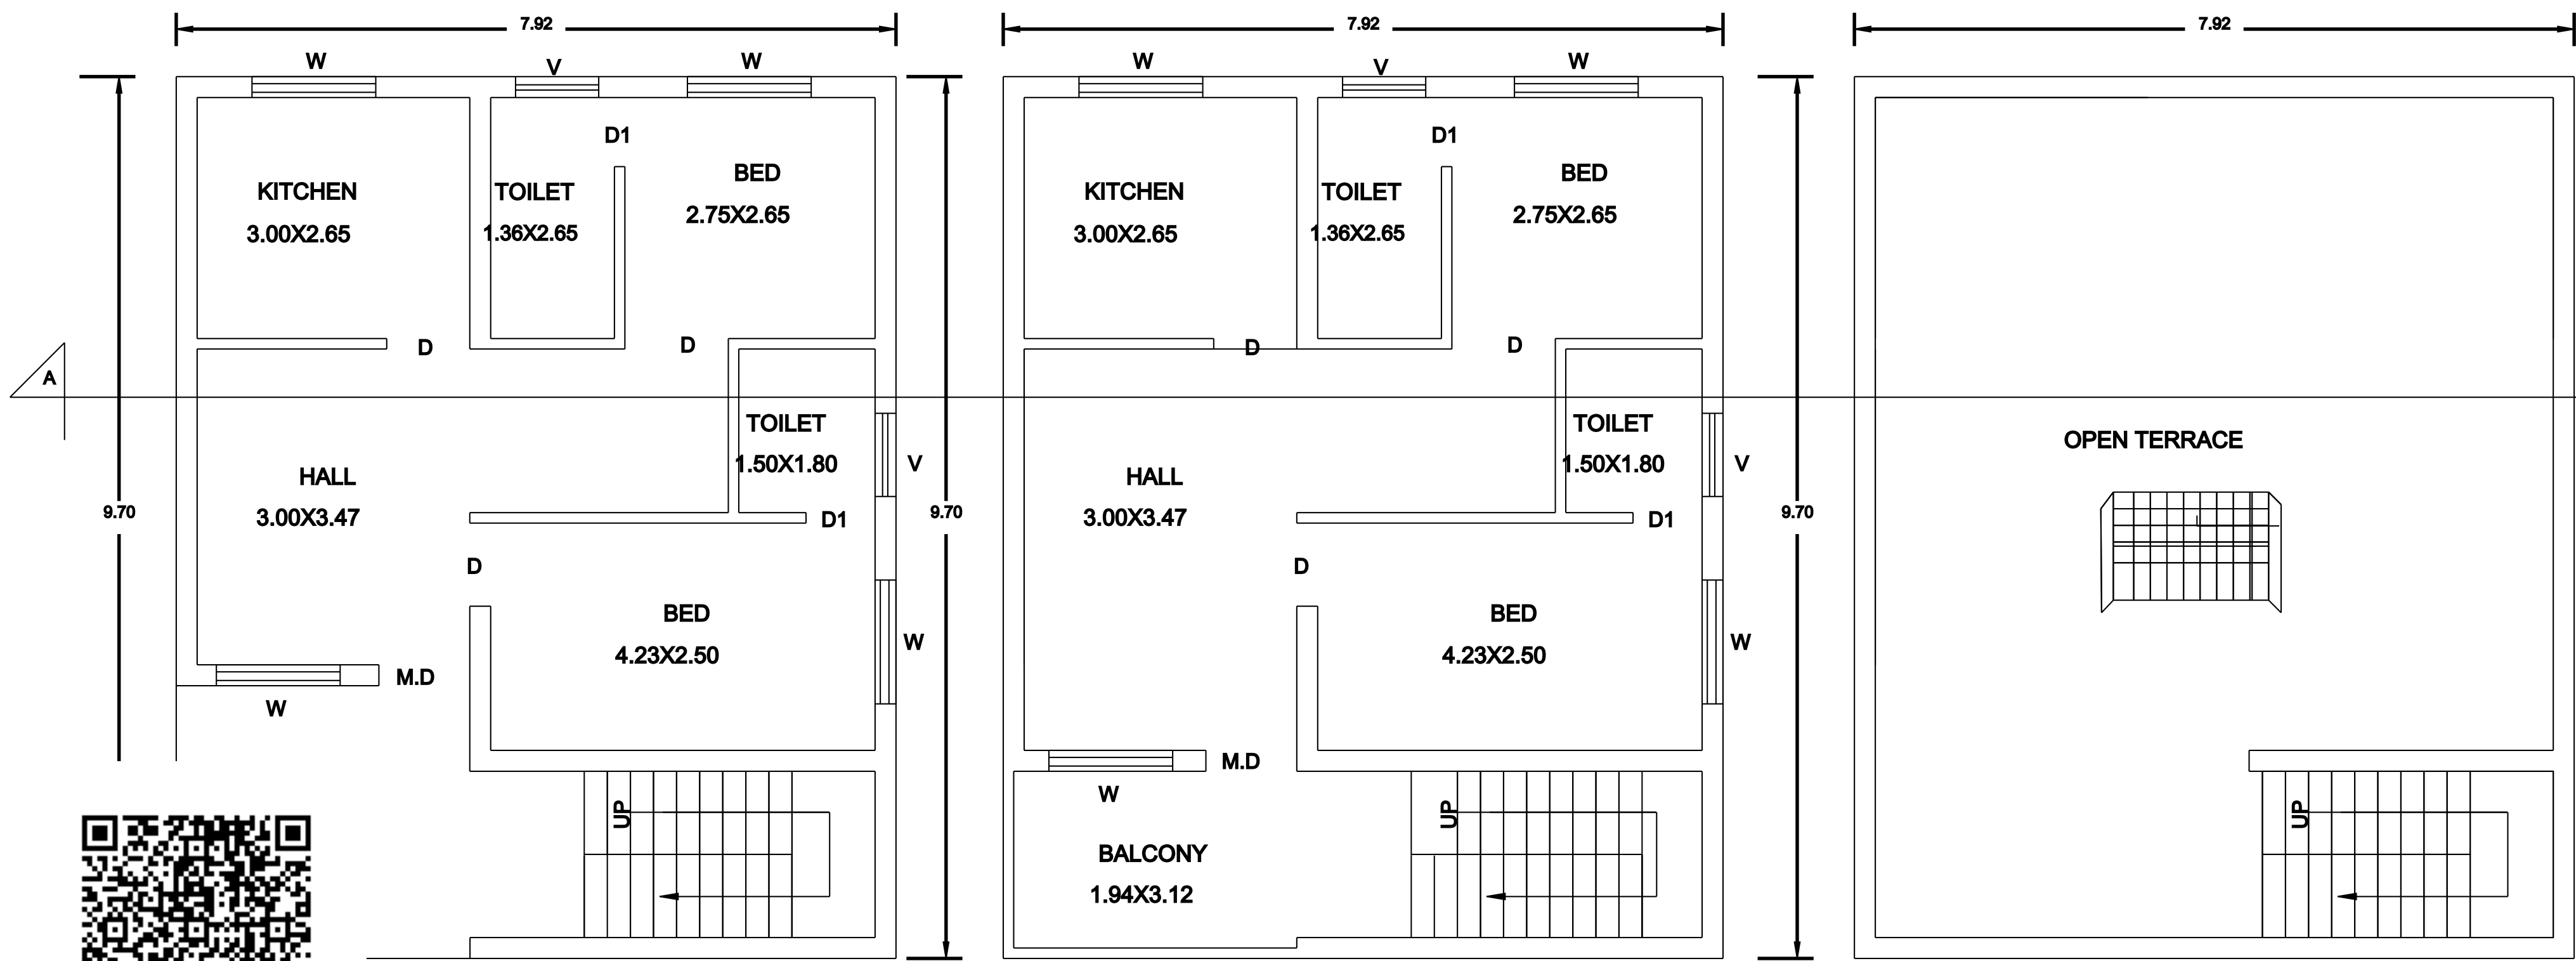
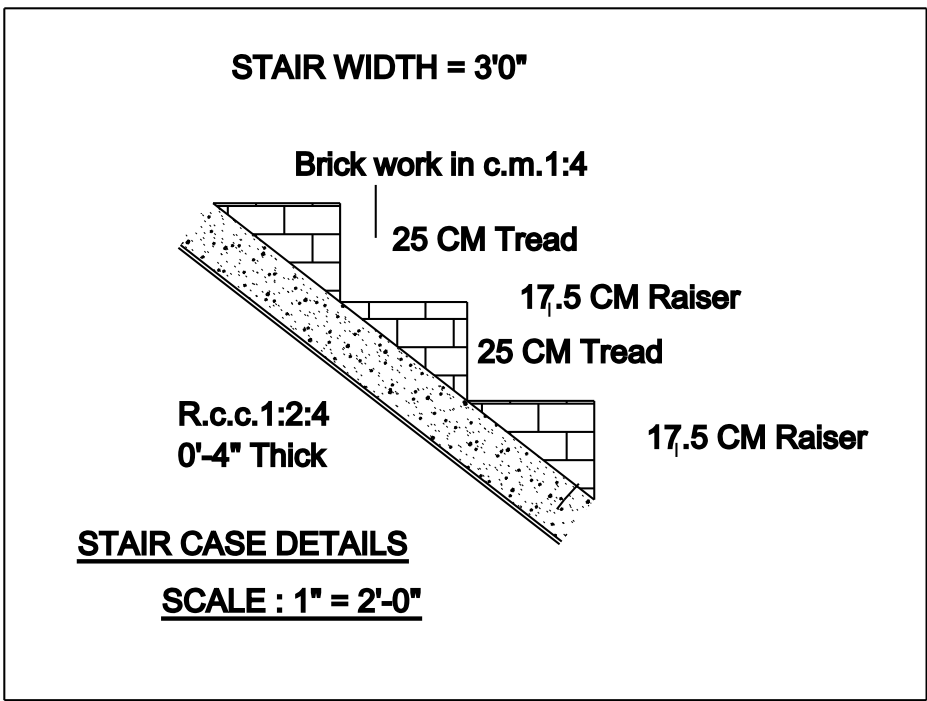
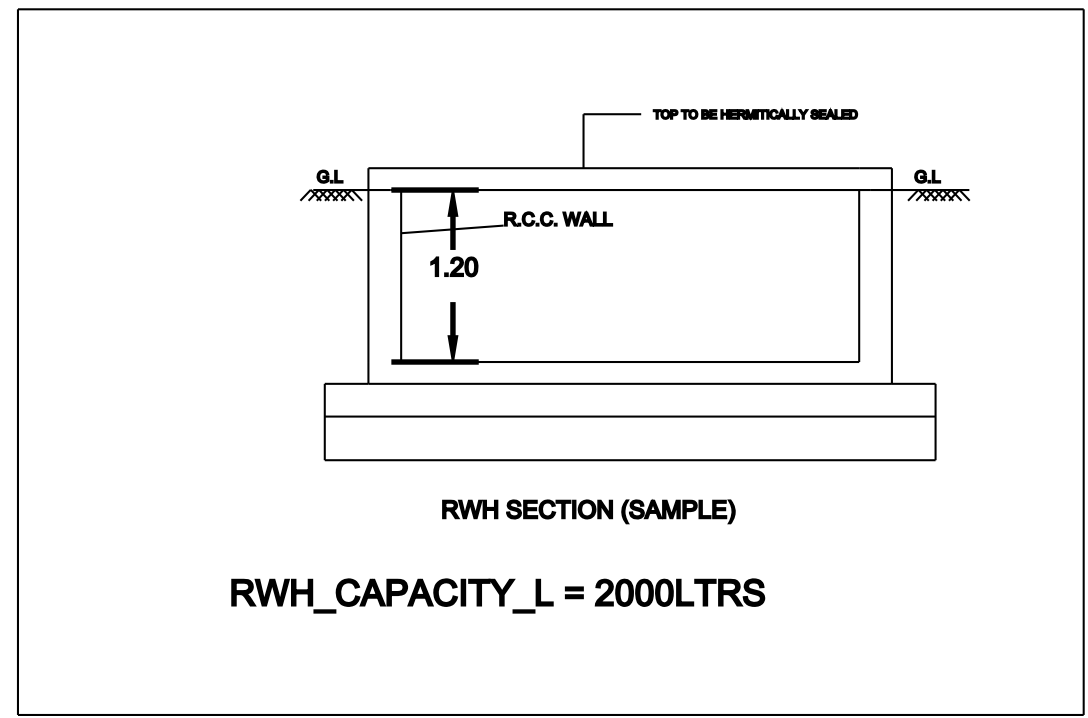
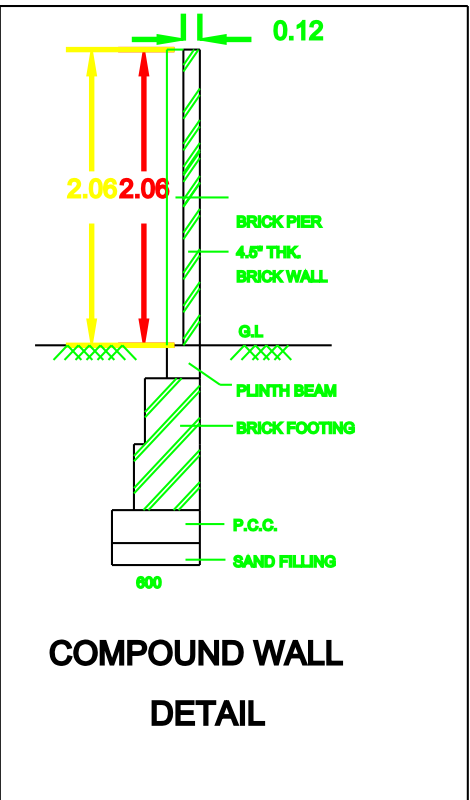
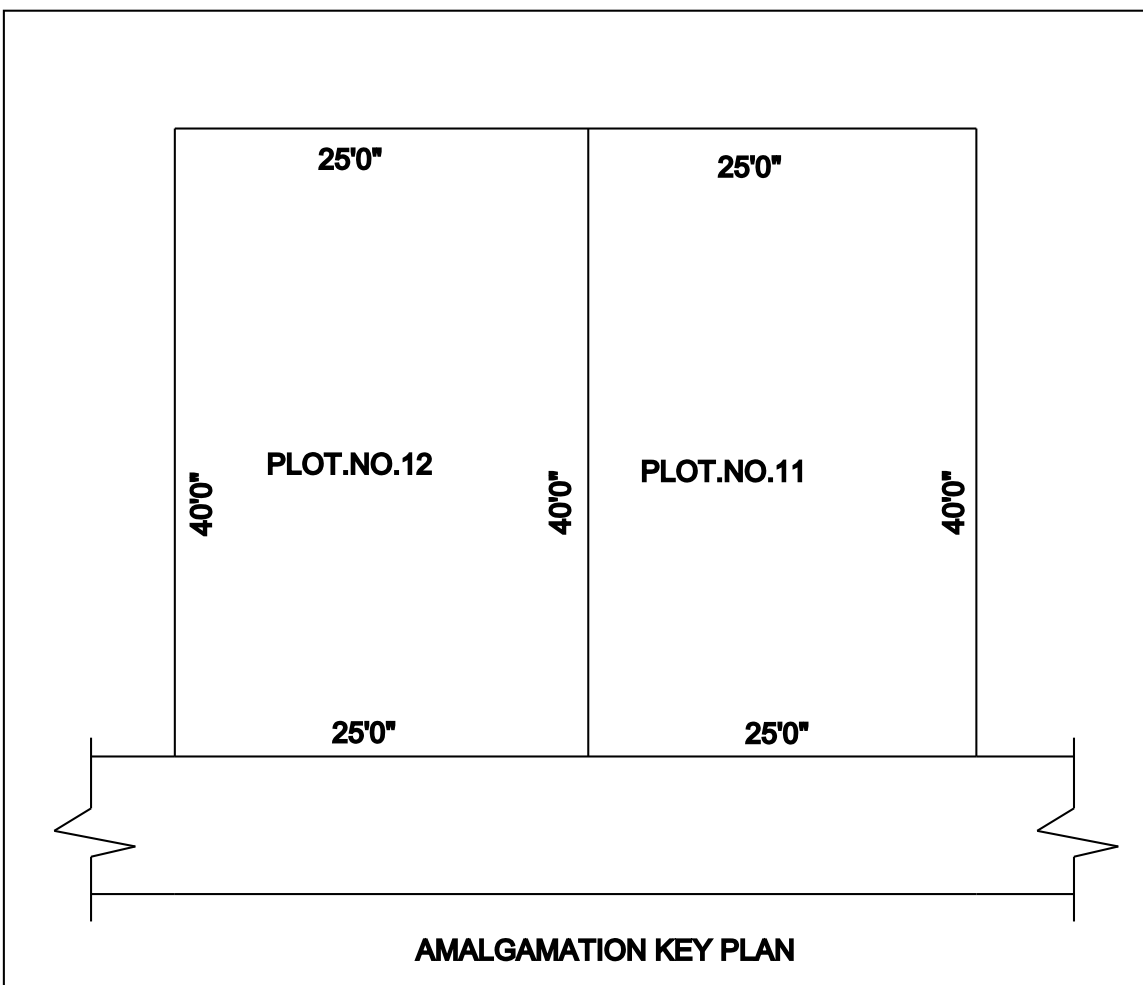
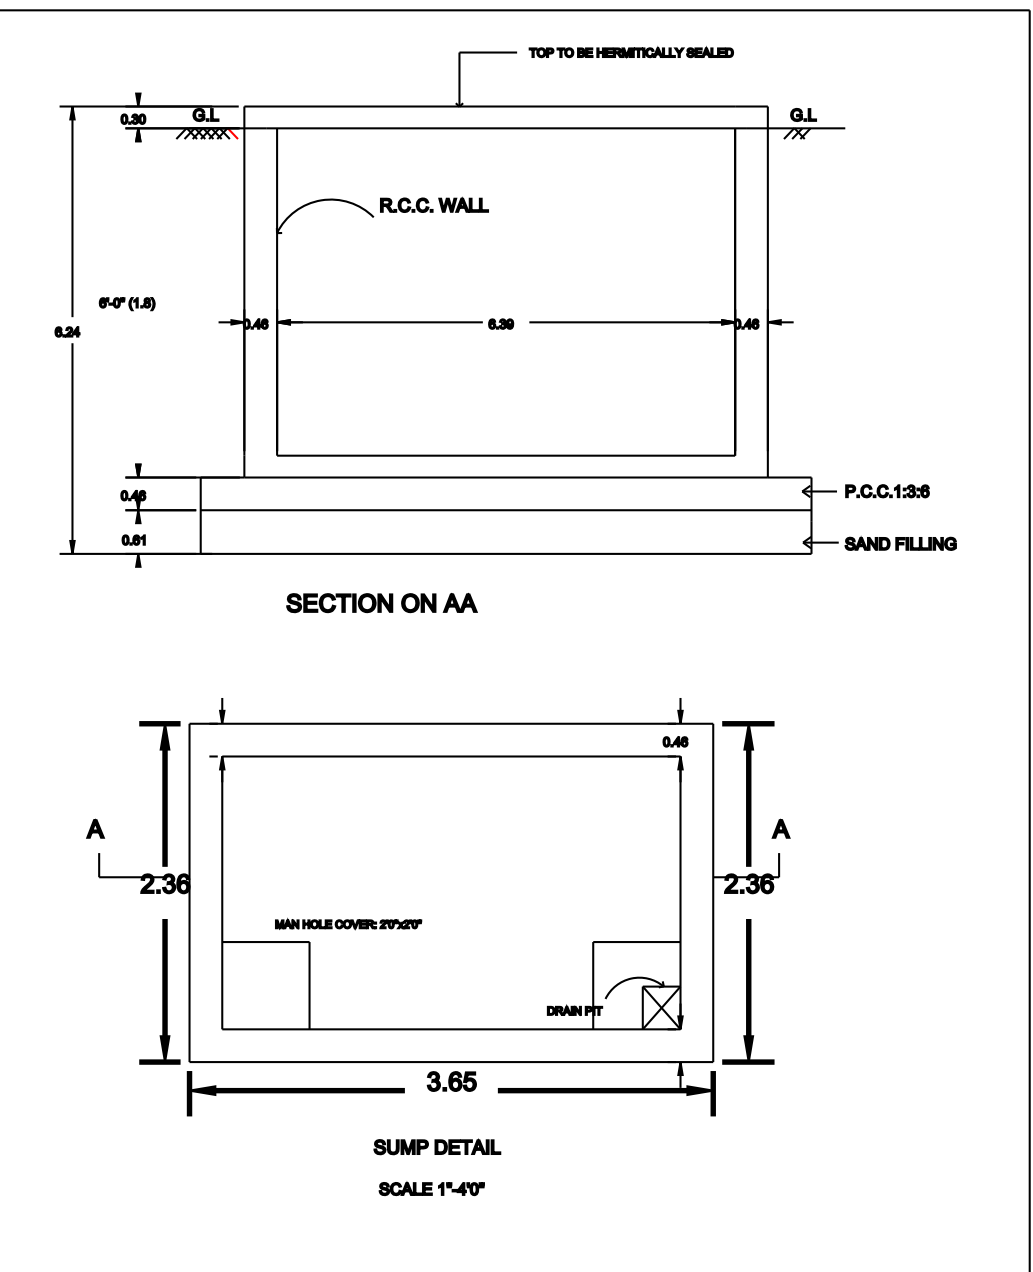
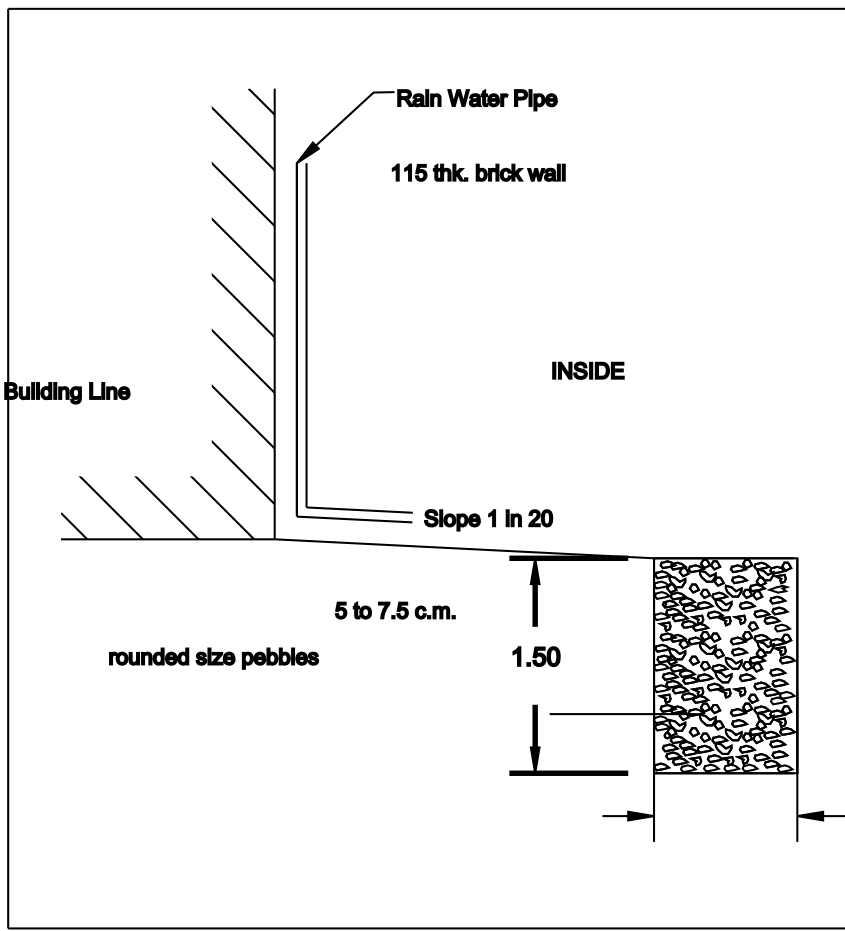
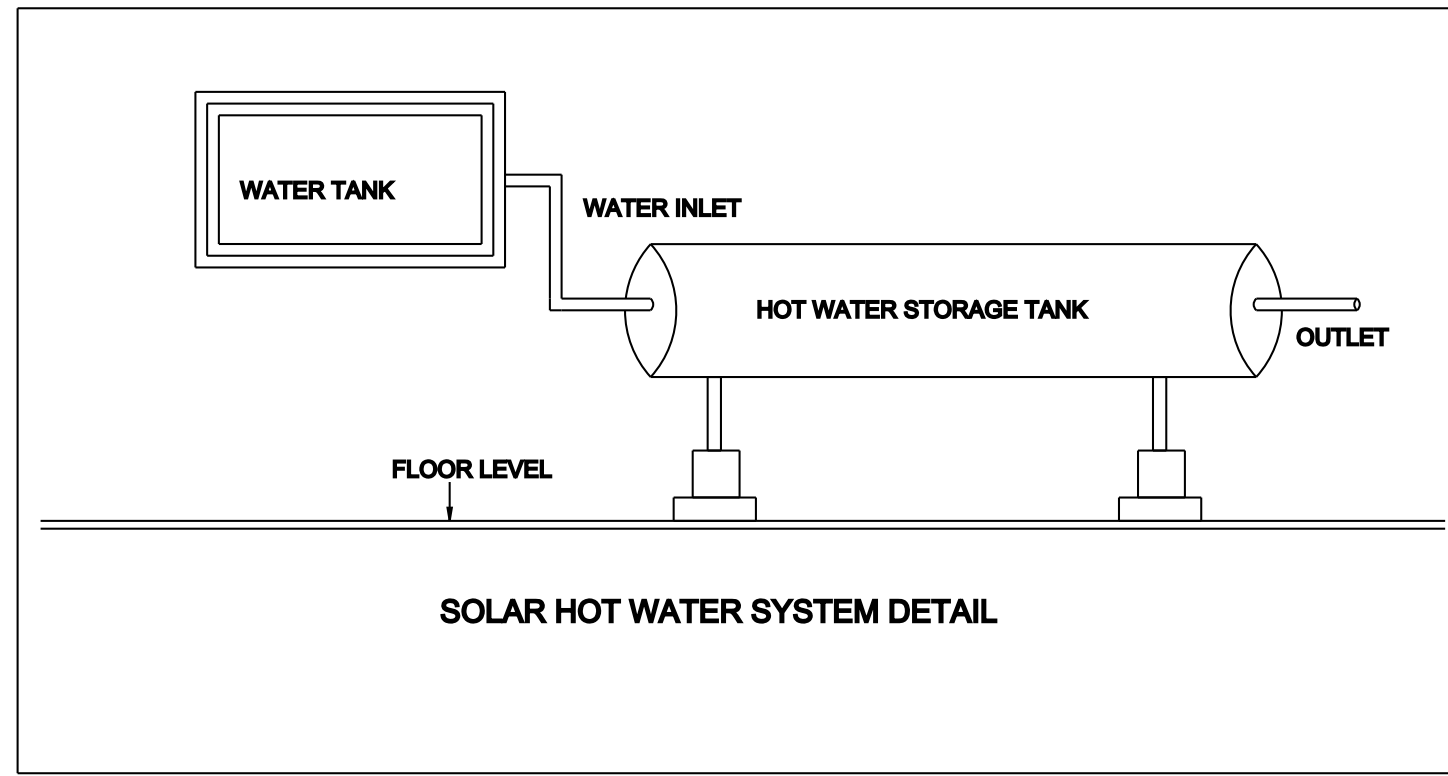
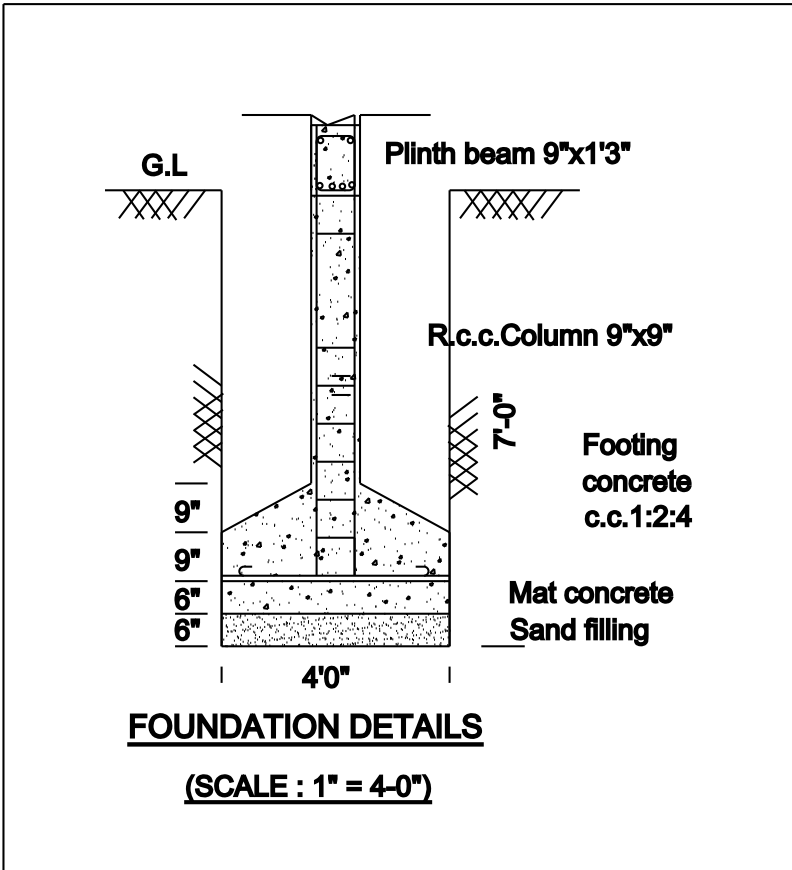
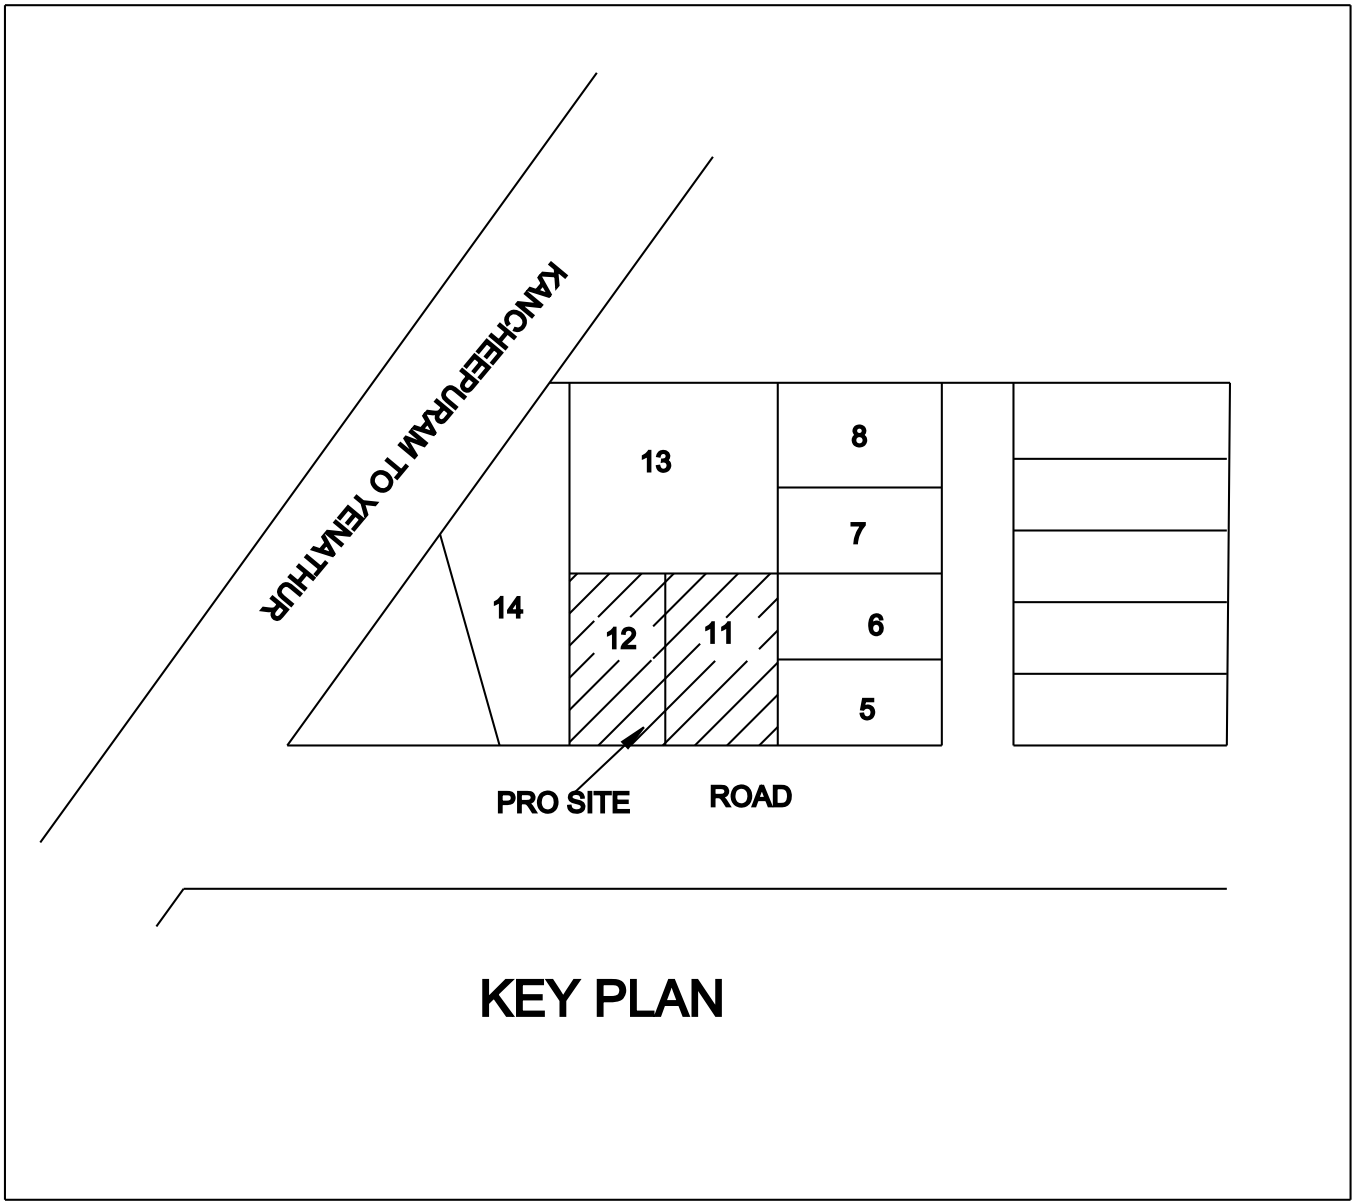
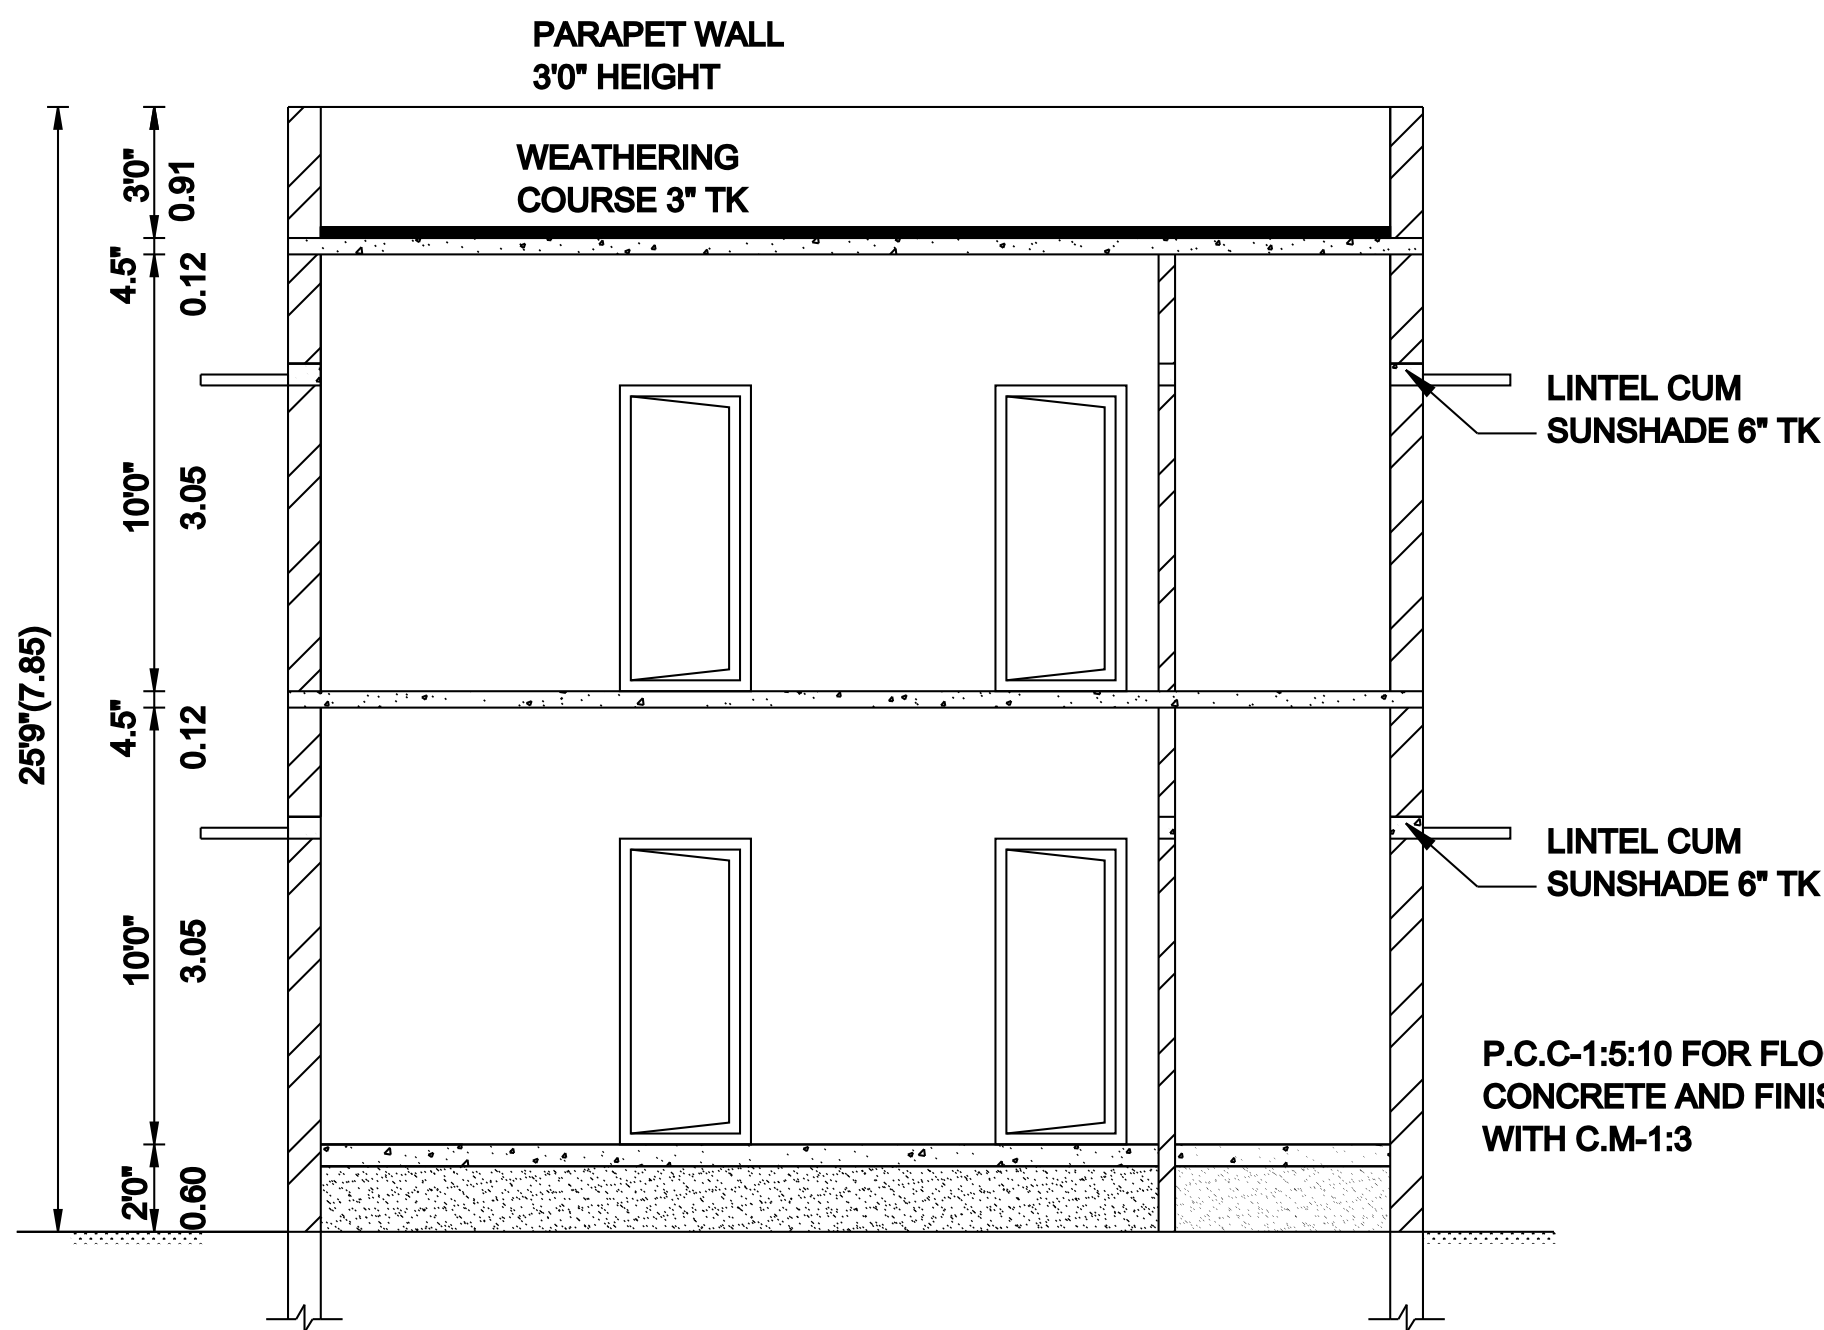
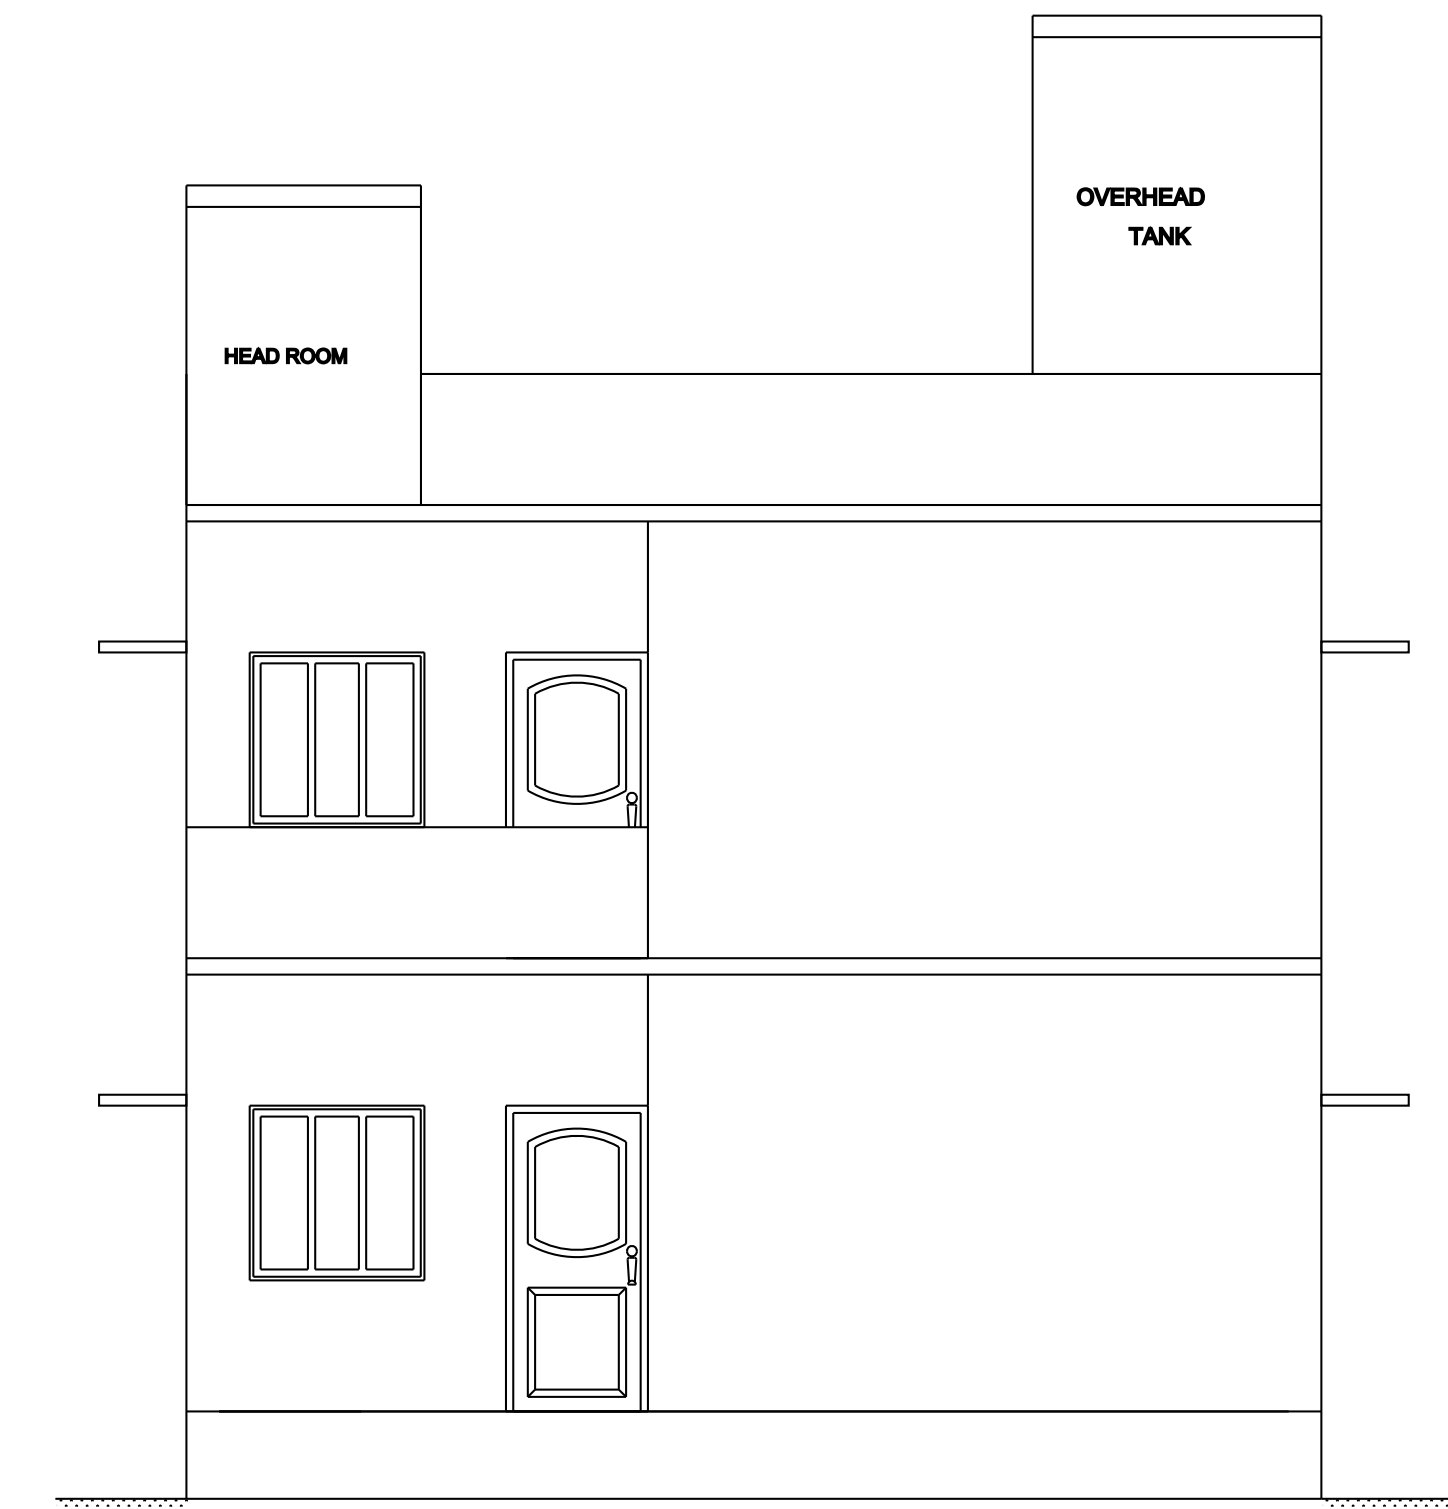


PLAN SHOWING THE PROPOSED CONSTRUCTION OF R.C.C ROOF GROUND AND FIRST FLOOR RESIDENTIAL BUILDING AT S.NO.153/16,PLOT.NO.11&12, PRIYADHARSHINI NAGAR, KONERIKUPPAM VILLAGE, KANCHIPURAM TALUK AND DISTRICT.

MA.VA./NA.OO.THU.E.(KAAOOTHIGU)YEN 08(R)/2021

GOOPPU YEN 3071/2021 KAA.OO.THI.GU

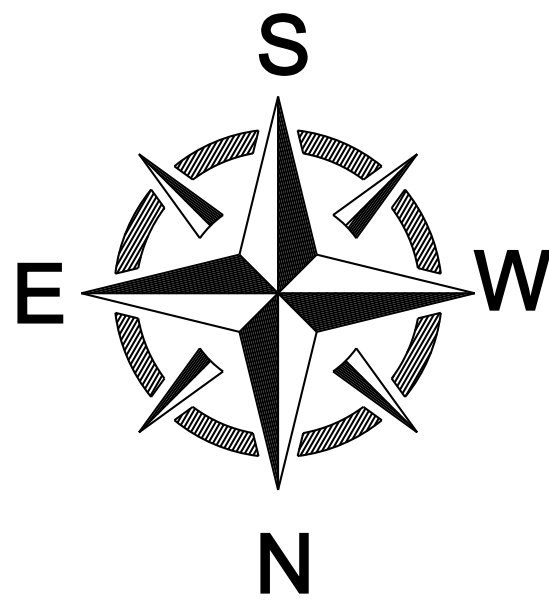

FOR OFFICE USE :

AREA PARTICULARS:		
AREA OF PLOT BOUNDARY	1995.00 SQ.FT.	185.44 SQ.M.
AREA OF PLOT BOUNDARY (AS PER DOCUMENT)	2000.00 SQ.FT.	185.87 SQ.M.
AREA OF PROPOSED R.C.C. ROOF BUILDING (G.F)	827.00 SQ.FT.	76.82 SQ.M.
AREA OF PROPOSED R.C.C. ROOF BUILDING (F.F)	827.00 SQ.FT.	76.82 SQ.M.
TOTAL R.C.C ROOF AREA	1654.00 SQ.FT.	153.64SQ.M.
AREA OF OPEN	1168.00 SQ.FT.	108.55 SQ.M.

JOINERY DETAILS:		
MAIN DOOR	M.D.	1.00 x 2.13
DOOR	D	0.91 x 2.13
DOOR	D1	0.76 x 2.13
WINDOW	W	1.22 x 1.37
VENTILATOR	V	1.00 x 0.75

NOTE:		
PLOT BOUNDARY		
PROPOSED R.C.C ROOF BUILDING		
ROAD		

SCALE 1:100

OWNER'S SIGN:

ENGINEER'S SIGN:
