
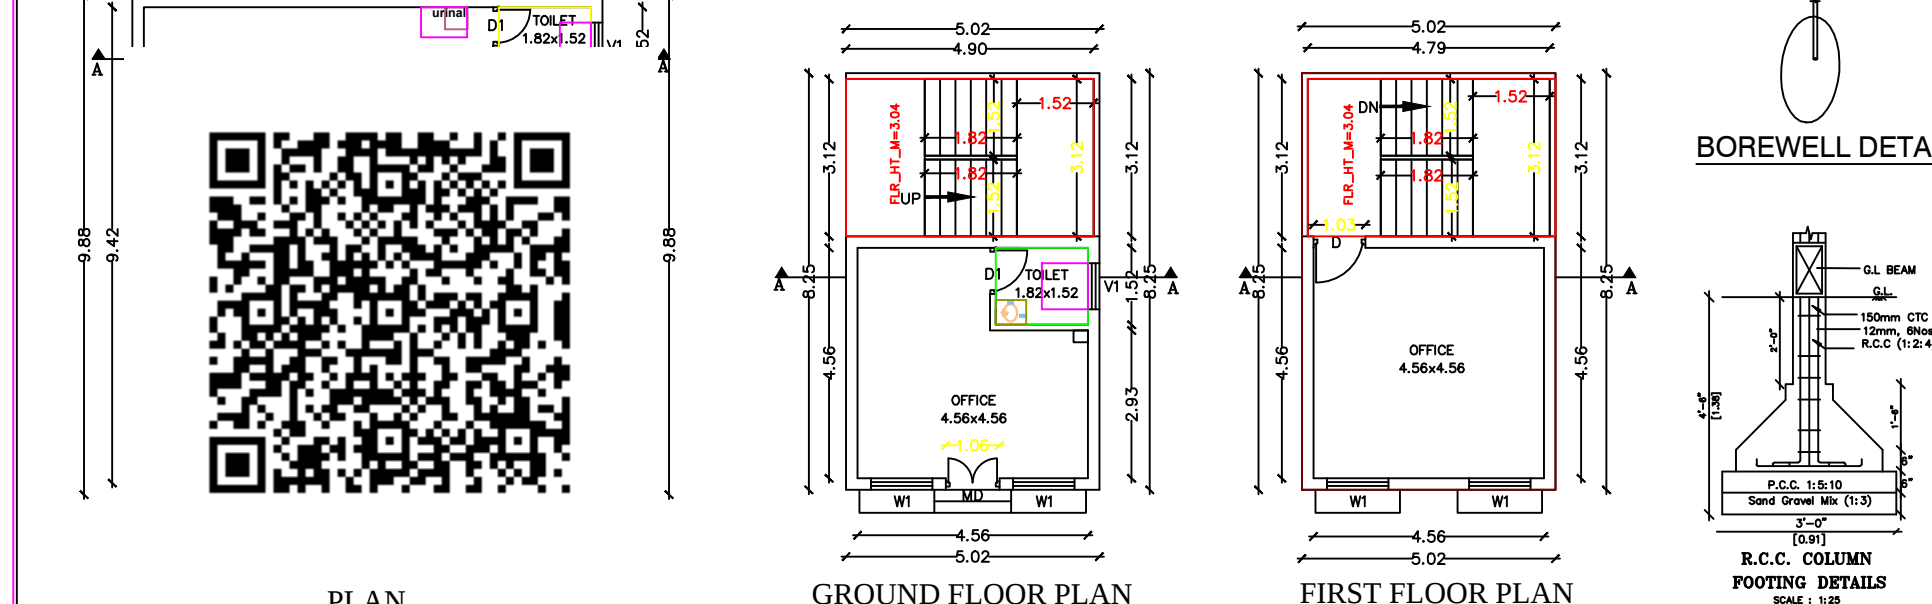
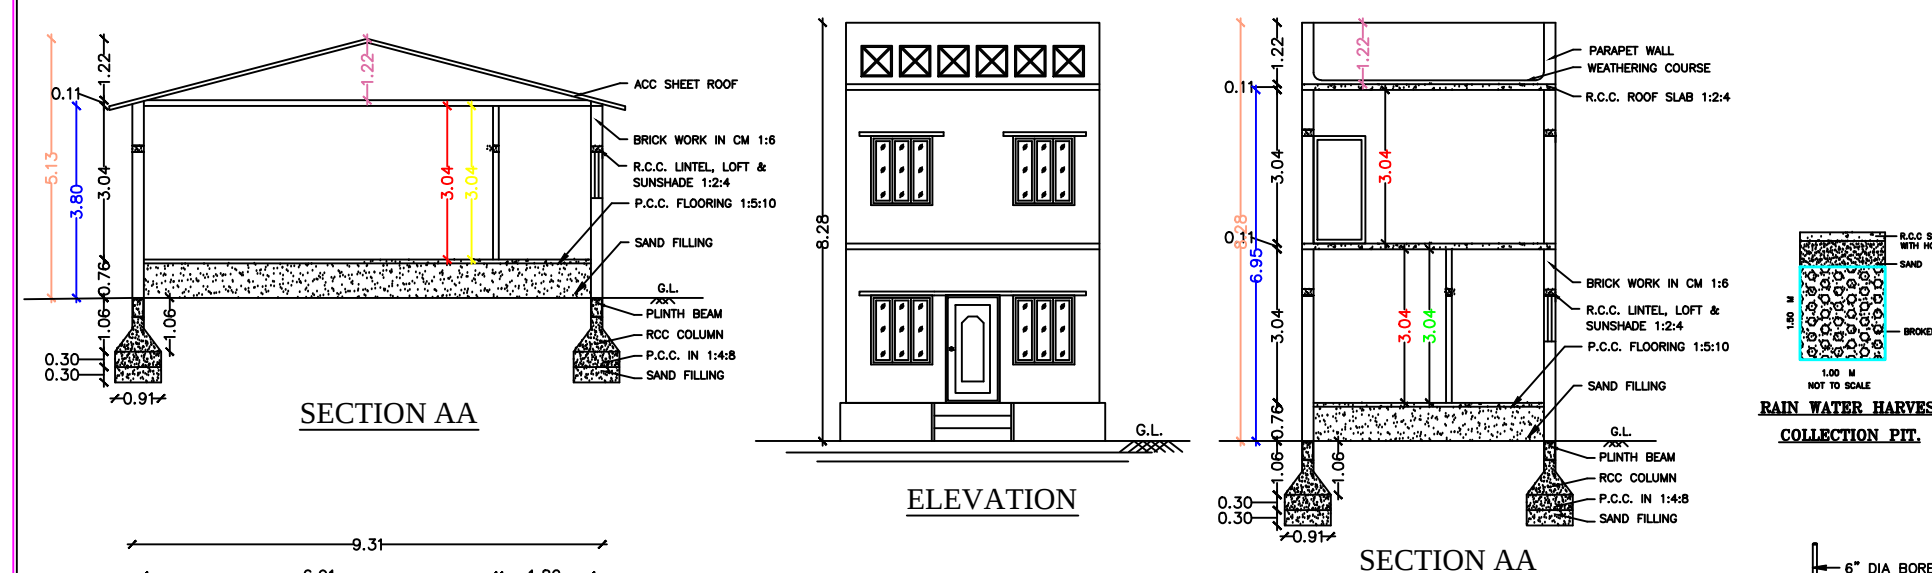
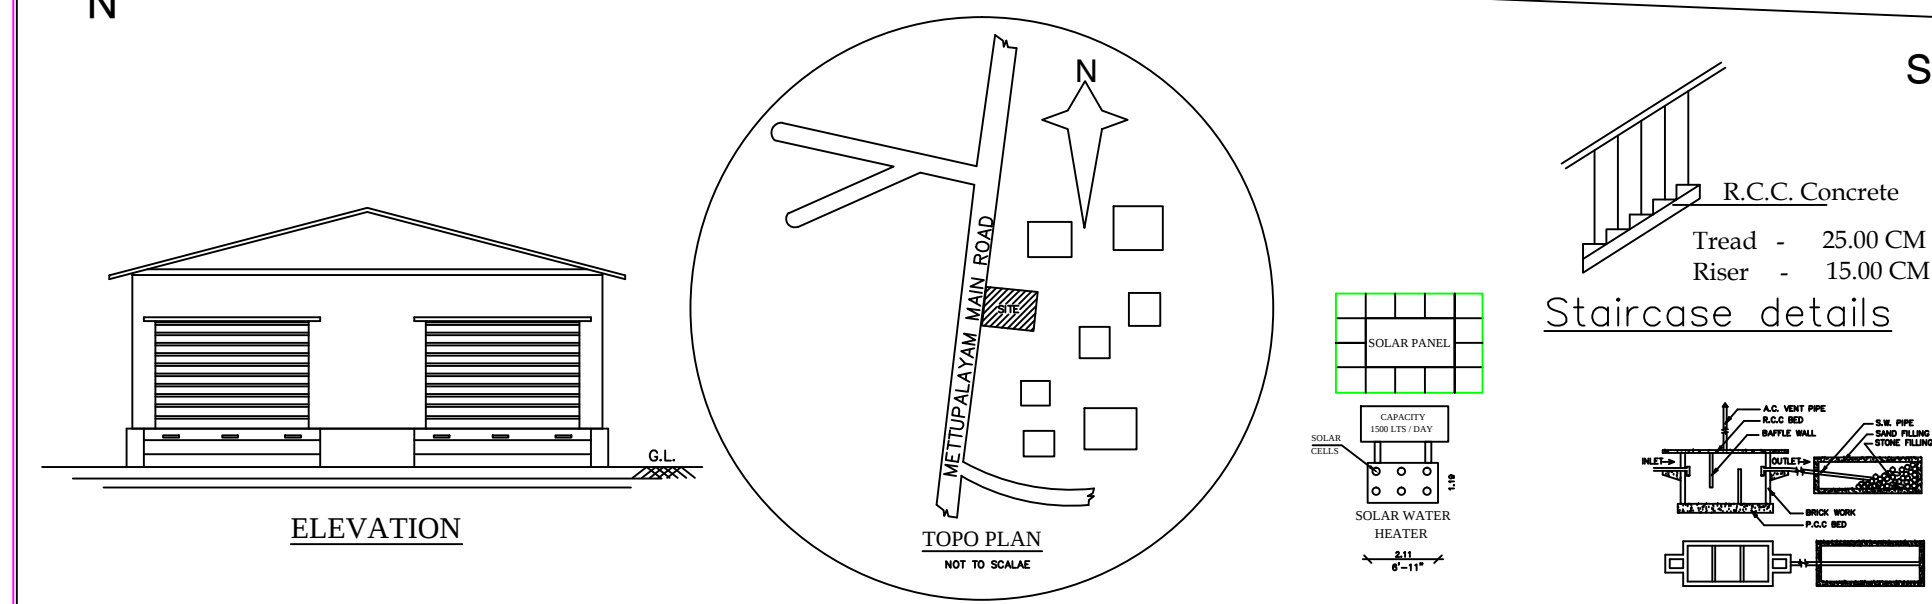


PLAN SHOWING THE PROPOSED CONSTRUCTION OF A OFFICE AND GODOWN BUILDING IN S.F NO: 76/5, PATTA NO: 425
AT NO: 127 PANRUTTI - A VILLAGE AND PANCHAYAT, SRIPERUMBUDUR UNION AND TALUK, KANCHEEPURAM DISTRICT,

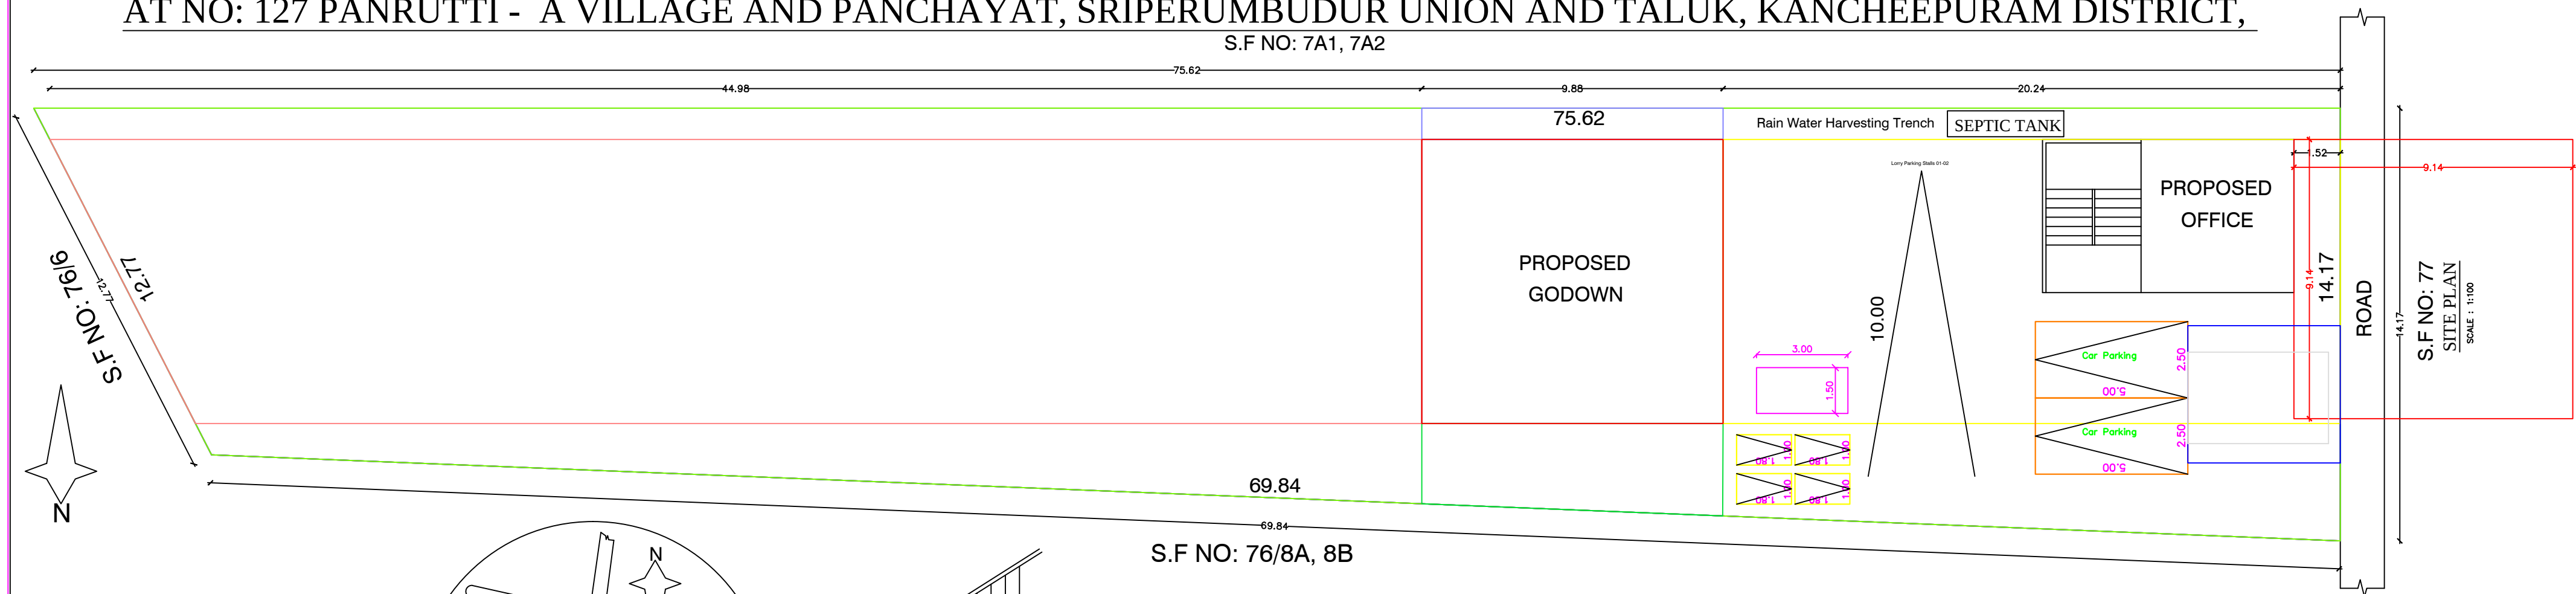

REFERENCE	METER
RS – ROLLING SHUTTER	3.04x2.13
MD – MAINDOOR	1.06x2.13
D – DOOR	1.03x1.98
D1 – DOOR	0.91x1.98
W1 – WINDOW	1.22x1.37
V1 – VENTILATOR	0.91x0.91

AREA DETAILS	SQ.M.	SQ.FT.
PLOT AREA AS PER DOCUMENT	951.01	10236.60
PLOT AREA AS PER FMB	924.02	9942.45
SUPER IMPOSED PLOT AREA	924.02	9942.45


PROPOSED BUILTUP AREA				
AREA DETAILS	FSI	NON.FSI	SQ.M	SQ.FT
AREA OF GODOWN	91.94		91.94	989.64
AREA OF OFFICE G.F	41.36		41.36	445.19
AREA OF OFFICE F.F	41.36		41.36	445.19
TOTAL FSI AREA	174.66		0.18%	1880.04
TOTAL BUILDING AREA			174.66	1880.02
AREA OF OPEN SPACE			817.71	8801.77

NOTE
1. OWNERS BOUNDARY SHOWN IN ☐
2. PROPOSED SHOWN IN ☐
3. ROAD SHOWN IN ☐
SCALE 1: 100

1. ALL DIMENSIONS ARE IN METER
2. TOILET WASTE WATER TO BE CONNECTED TO UGD.
3. WASTE WATER TO BE USED FOR GARDENING PURPOSED ONLY.

APPROVAL AUTHORITY

APPLICANT

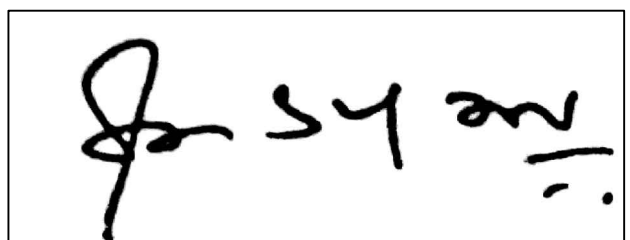

Mr. S. ANBARASU

ENGINEER REF: 13992024


Er. M. JAYAMURTHY, B.E., Civil
Licensed Surveyor, Gr-II,
Sri Elakshmi Housing
62 B/6, Nadu Gujili Street,
Trichy-620 008.
Mob: 90 80 80 30 31