
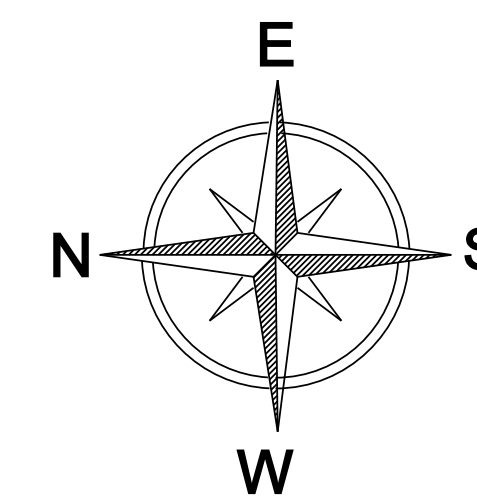
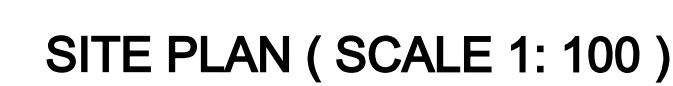
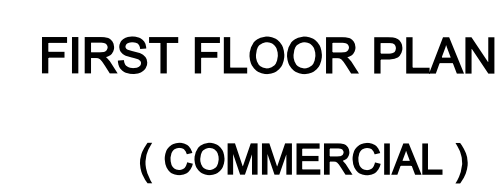
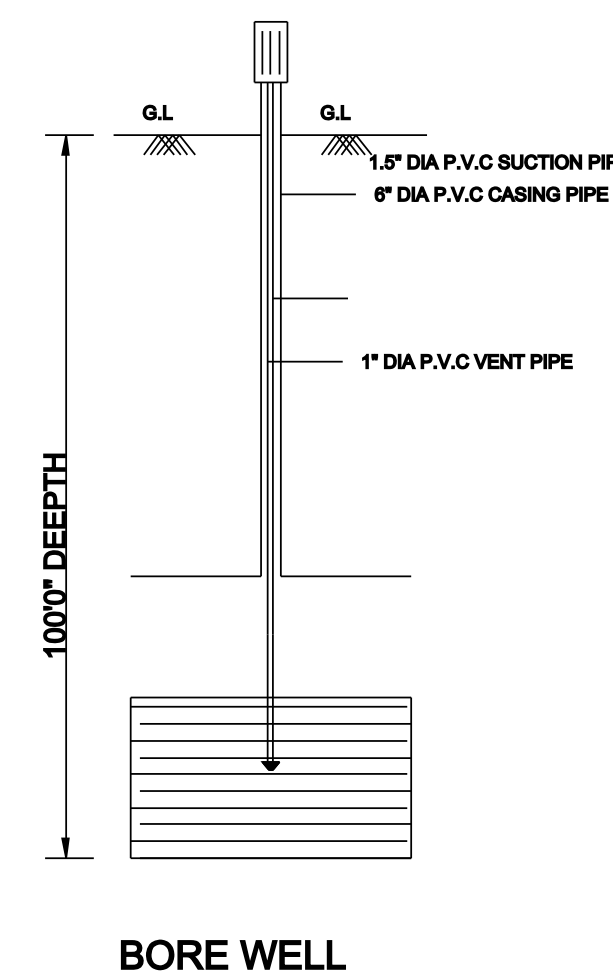
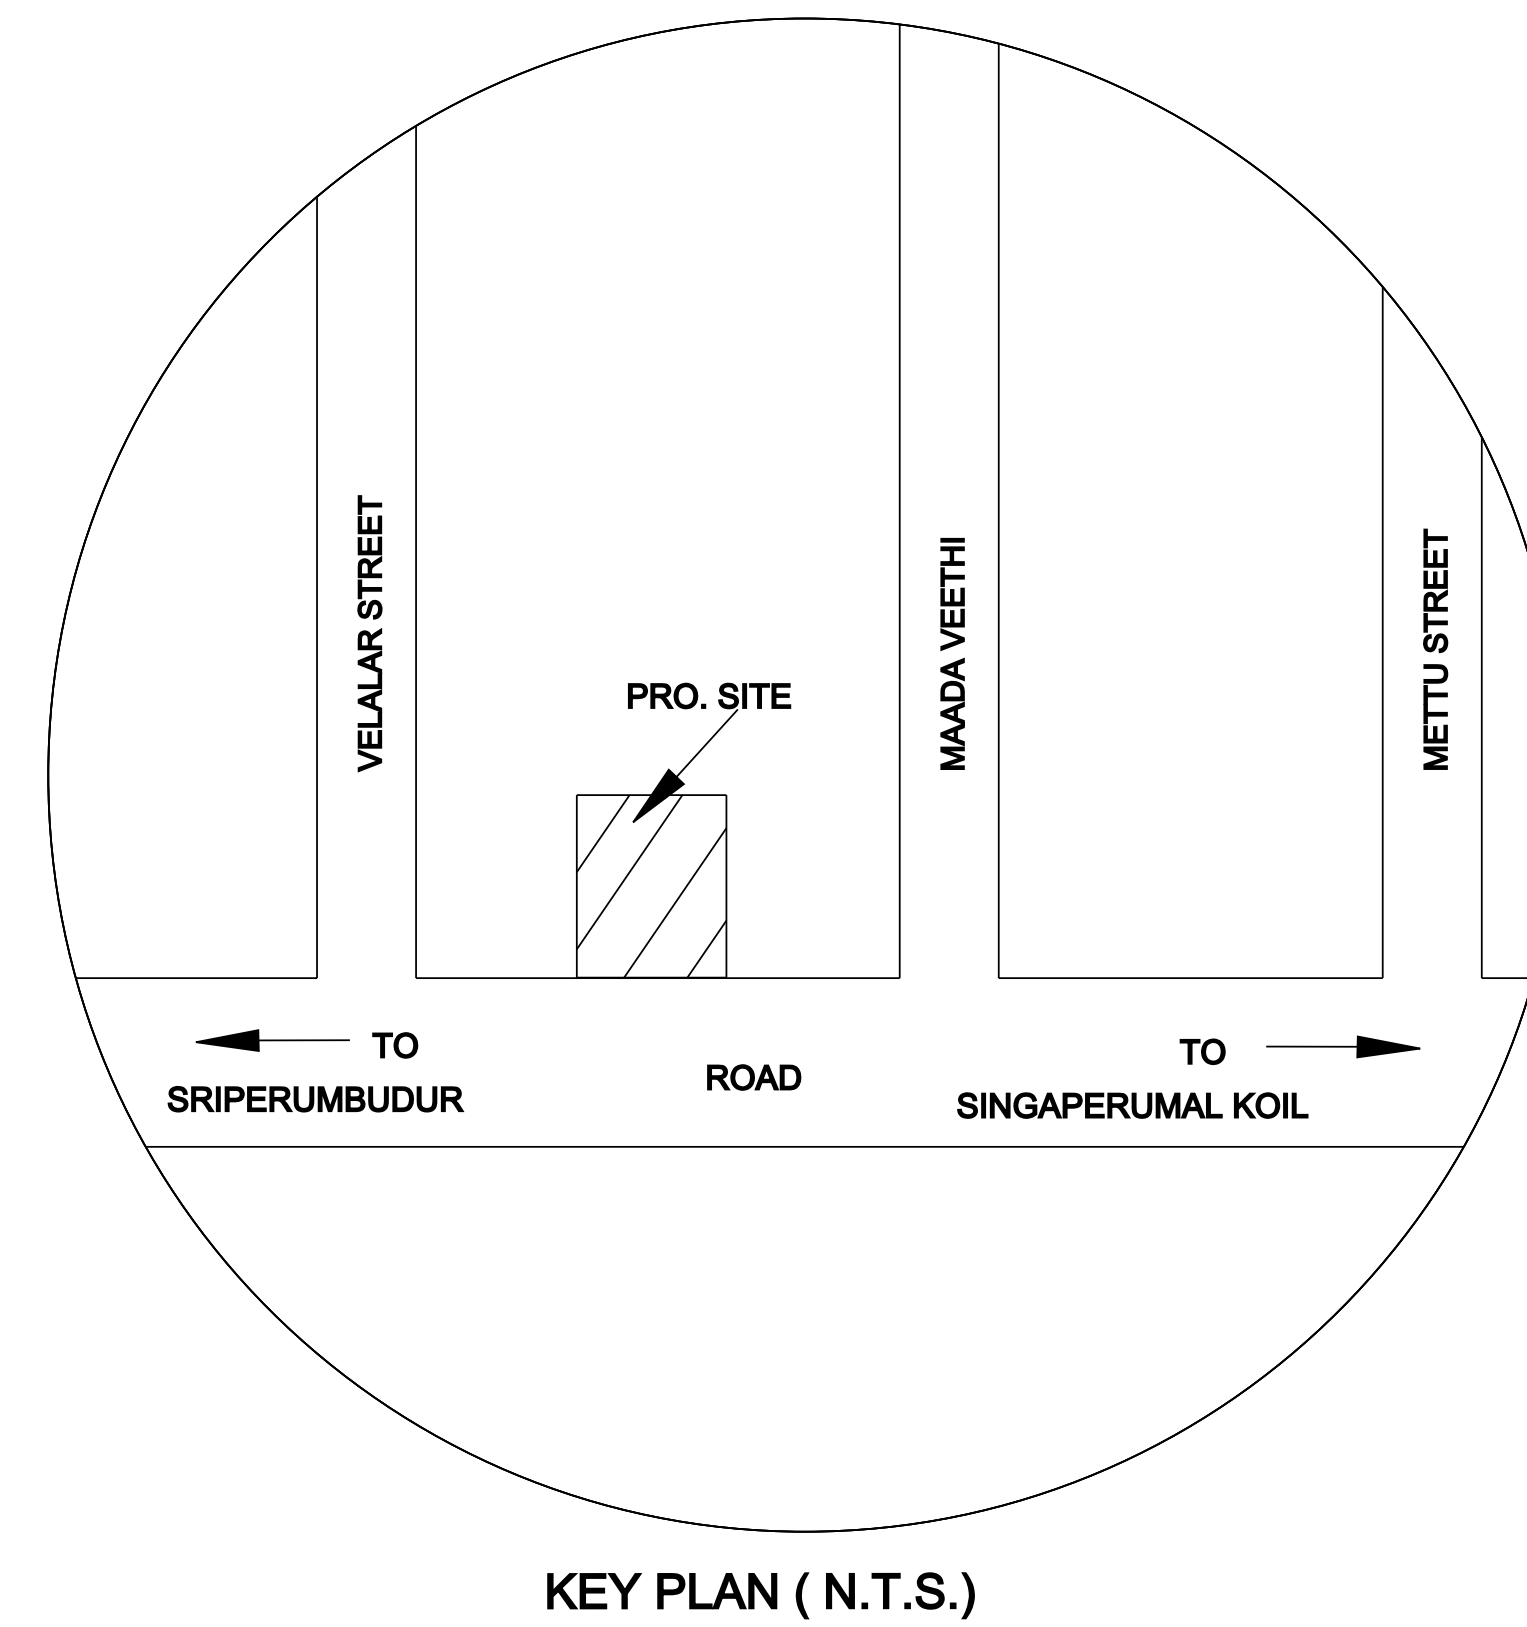
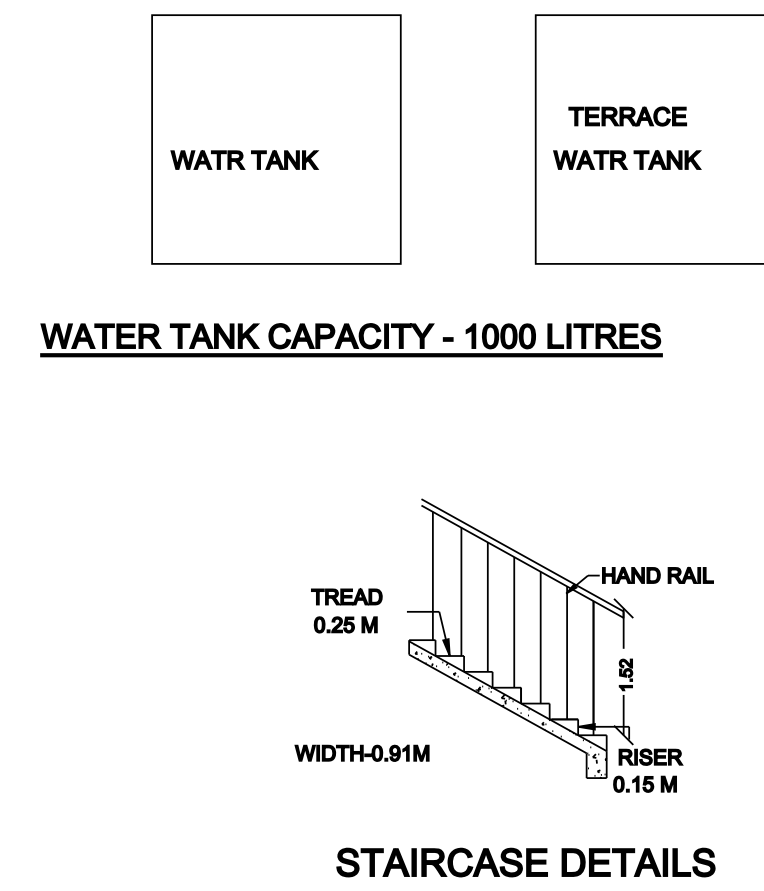


SRIPERUMBUDUR UNION AND TALUK IN KANCHEEPURAM DISTRICT.

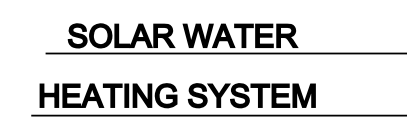

1. EARTH WORK ALL EARTH	WORK EXCAVATION IN FOUNDATION TO BE DONE AS PER THE DIMENSIONS GIVEN IN THE DRAWING.
2. SAND FILLING	ALL FOUNDATION TO BE FILLED WITH RIVER SAND 150MM THICK.
3. PCC 1:4:8	ALL FOUNDATION FILLED WITH PCC 1:4:8 150 MM THICK AND SHOULD BE RAMMED.
4. MASONRY WORKS	ALL MASONRY WORKS SHOULD BE IN FIRST CLASS BRICK IN CEMENT MORTAR 1:8.
5. RCC WORKS	ALL RCC WORKS ARE IN CC 1:2:4 WITH REQ. STEEL.
6. JOINERIES	TEAK WOOD MAIN DOOR AND ALL OTHER DOORS ARE USED COUNTRY WOOD.
7. PLASTERING	ALL INTERIOR AND EXTERIOR PLASTERING ARE IN CEMENT MORTAR 1:4, 12 MM THICK.
8. ROOFING	ROOFING WITH REINFORCED CEMENT CONCRETE ROOF

RS	ROLLING SHUTTER -	1.83 M X 2.10 M
D2	DOOR -	0.75 M X 2.10 M
W	WINDOW -	1.22 M X 1.22 M
V	VENTILATOR -	0.90 M X 0.60 M

AREA DETAILS	SQ. FEET	SQ. METRE
☐ PLOT AREA		
AS PER DOCUMENT :	3253.00	294.21
AS PER FMB :	3072.36	294.21
☐ PROPOSED BUILDING :		
FOR GROUND FLOOR	913.31	84.85
FOR FIRST FLOOR	913.31	84.85
TOTAL BUILT UP AREA :	1826.62	169.70
PLOT COVERAGE	28.8 %	
F.S.I.	0.57	

5.15.20

1: 100

Arjun

M. SURESH KUMAR D.C.E.,
LICENSED BUILDING SURVEYOR & TOWN PLANNER
SRIPERUMBUDUR TOWN PANCHAYAT
(REG. RC NO. 217 /1998)

MS PLANNER

OFF: NO. 202 /133, GANDHI ROAD
SRIPERUMBUDUR - 602105

RES: NO. 25, KUYAVAR STSREET,
SRIPERUMBUDUR - 602105

