



PLAN SHOWING THE PROPOSED GROUND FLOOR COMMERCIAL BUILDING AT S No: 157/17,
PATTA No;3577, PLOT No.70, THIRUMAGAL NAGAR, ADHANACHERI VILLAGE, PADAPPAI PANCHAYAT
KUNDRATHUR TALUK, KANCHEEPURAM DISTRICT.

DTCP APPROVED No.484/91

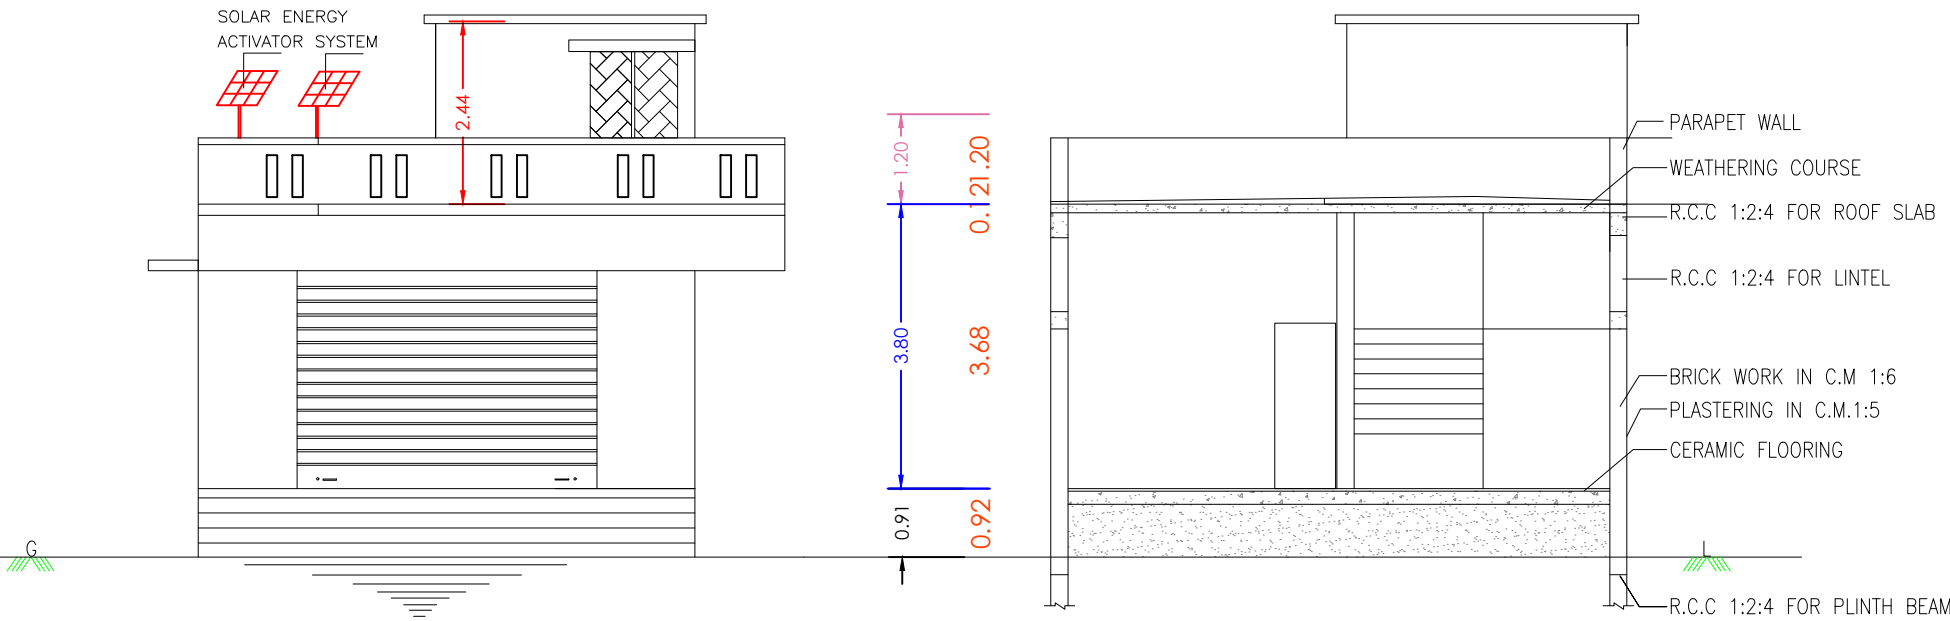


FRONT ELEVATION


SECTION ON "AB"

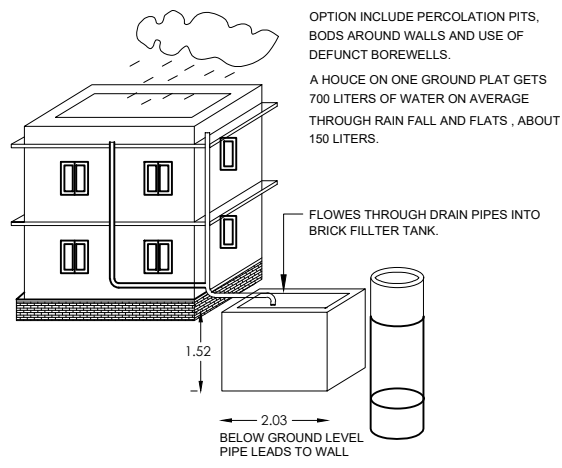


BORE (OR) WELL AND RAIN WATER
STORAGE DETAILS

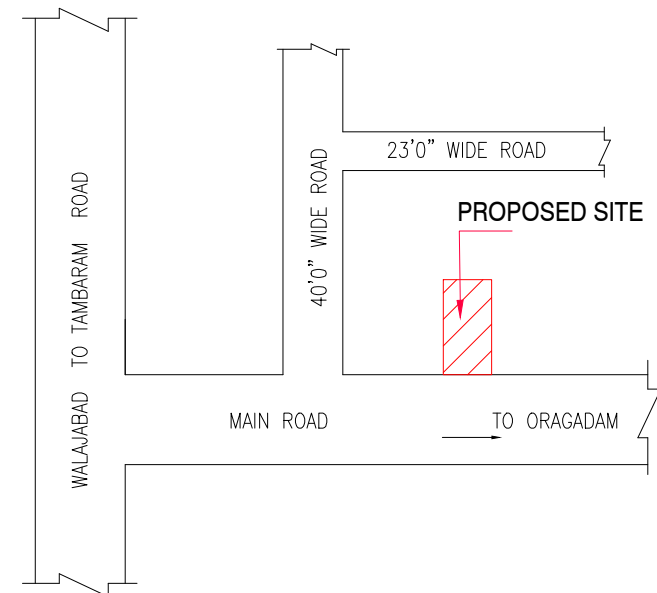


KEY PLAN (N.T.S)

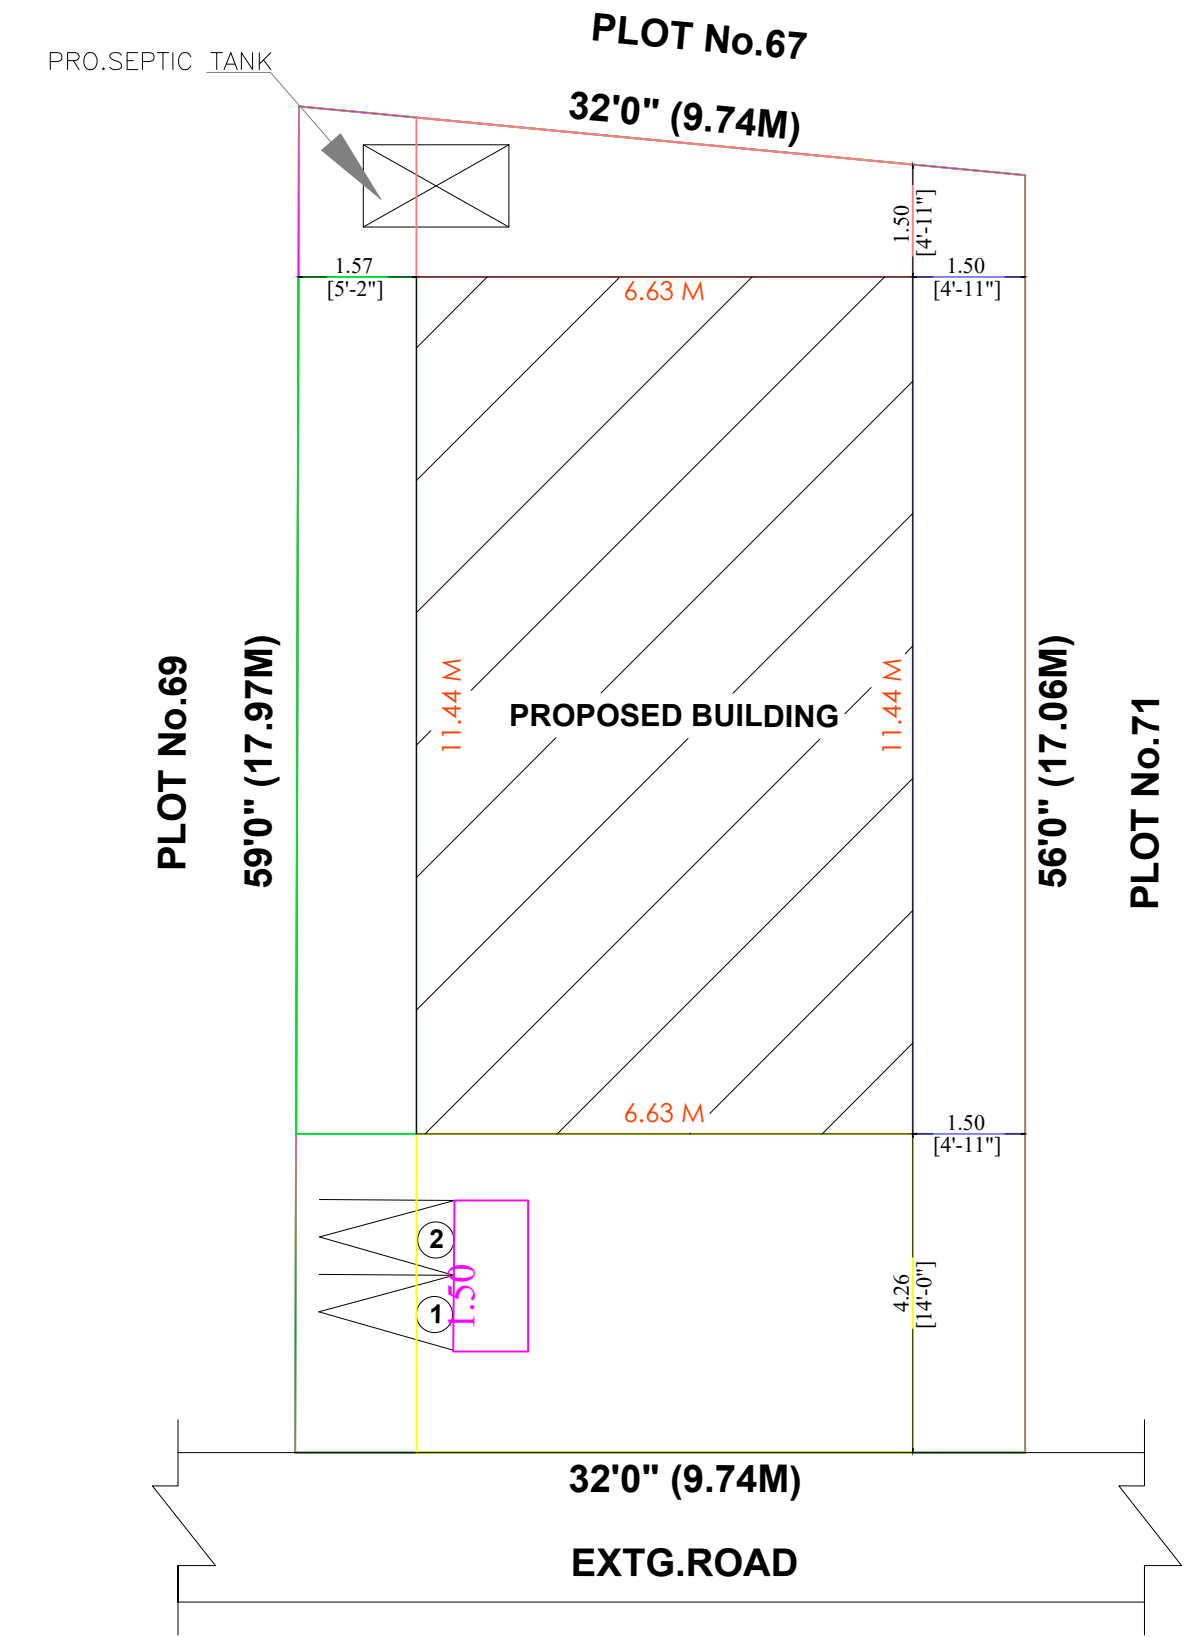




SITE PLAN

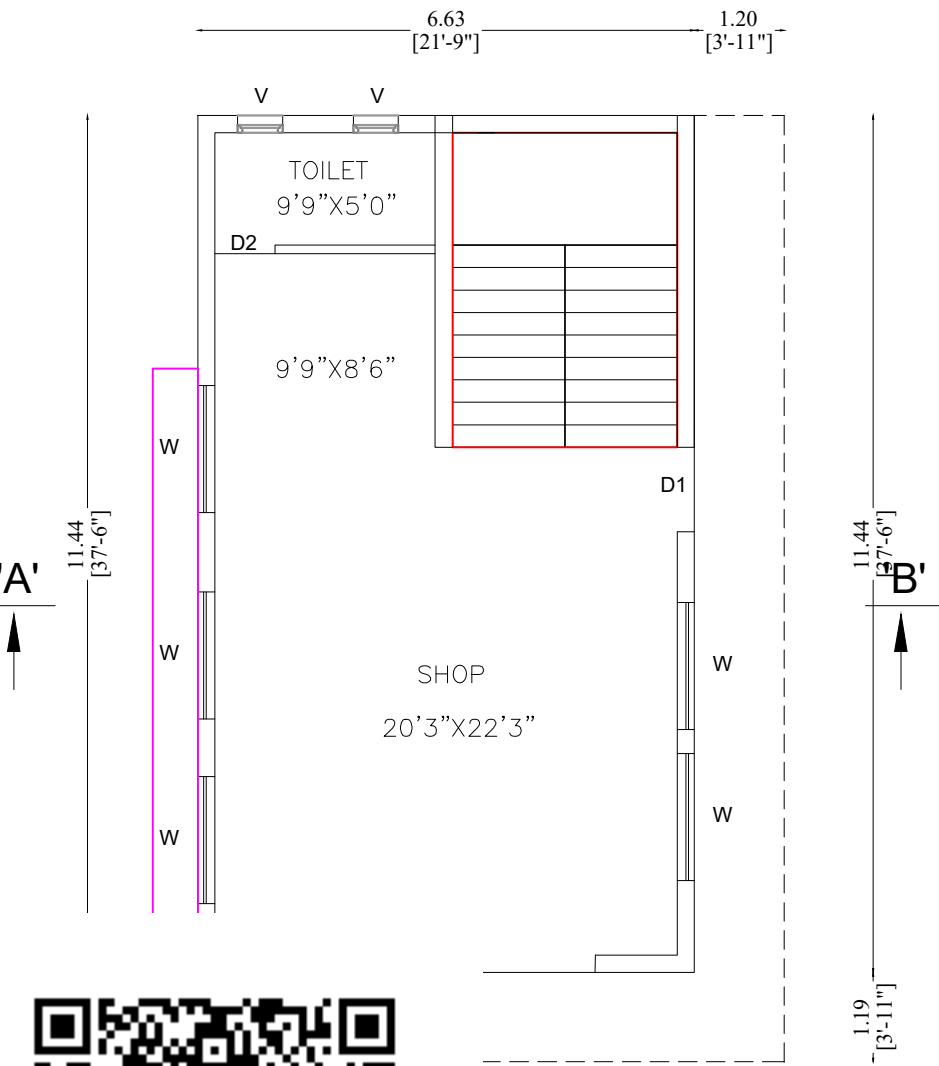


LOOR PLAN

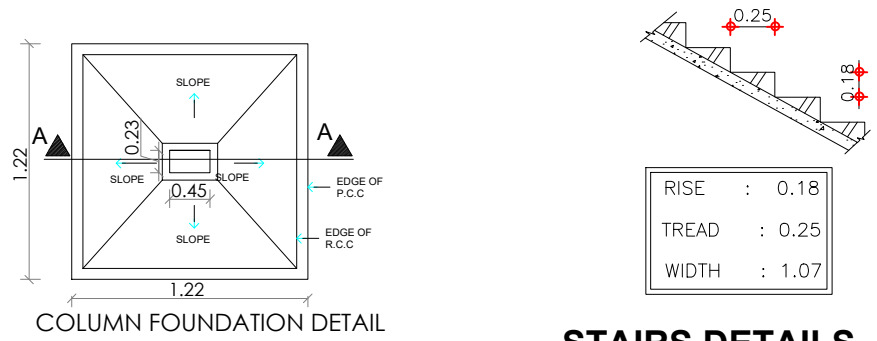

STAIRS DETAILS

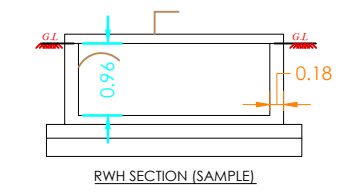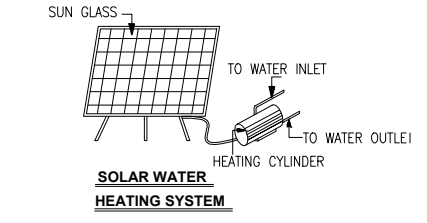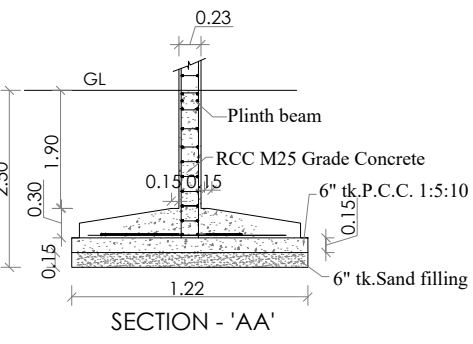

RWH_CAPACITY_L=5000LTRS

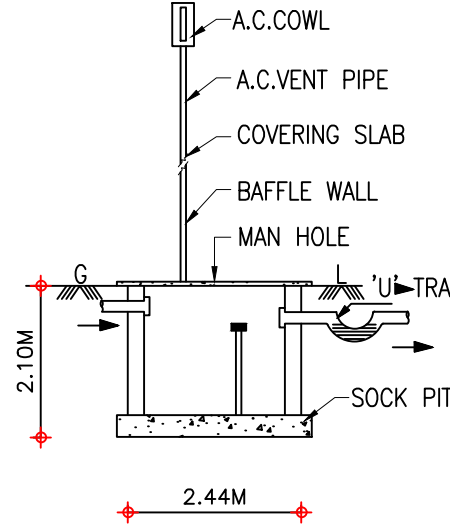

SEPTIC TANK

OFFICE USE

COLOUR INDEX

PLOT BOUNDARY	
PRO.BUILDING	
R O A D	

SCHEDULE OF JOINERY

R.S ROLLING SHUTTER	20'0" x 8'0"
MD DOOR	3'3" x 7'0"
D1 DOOR	3'0" x 7'0"
D2 DOOR	2'6" x 7'0"
W WINDOW	4'6" x 4'0"
W1 WINDOW	3'0" x 4'0"
V VENTILATOR	3'0" x 2'0"

AREA DETAILS	SQ.FT.	SQ.MT.
PLOT AREA (AS PER DOCUMENT):	1840.00	170.93
PLOT AREA (AS PER PATTA) :	1840.72	171.00
SUPER IMPOSED AREA :	1833.19	170.30

AREA DETAILS	SQ.FT.	SQ.MT.
PLOT AREA :	1840.00	170.93
PRO.G.F.BUILDING AREA :	816.16	75.82
C O V E R A G E :	44.3%	
OPEN SPACE AREA :	1023.84	95.11

OWNER NAME: Mr.P.VIJAYAN

OWNER'S SIGNATURE

M. DOSS, D.C.E.,
Registered Engineer Grade-II (RE)
Reg. No : 018 / LS / 2023 / 00001
PARVATHY CONSTRUCTION
No: 7/6, C/N Mahadevan Street,
Chengalpattu - 603 001
Cell : 9962 33 9625

LICENSED SURVEYOR