
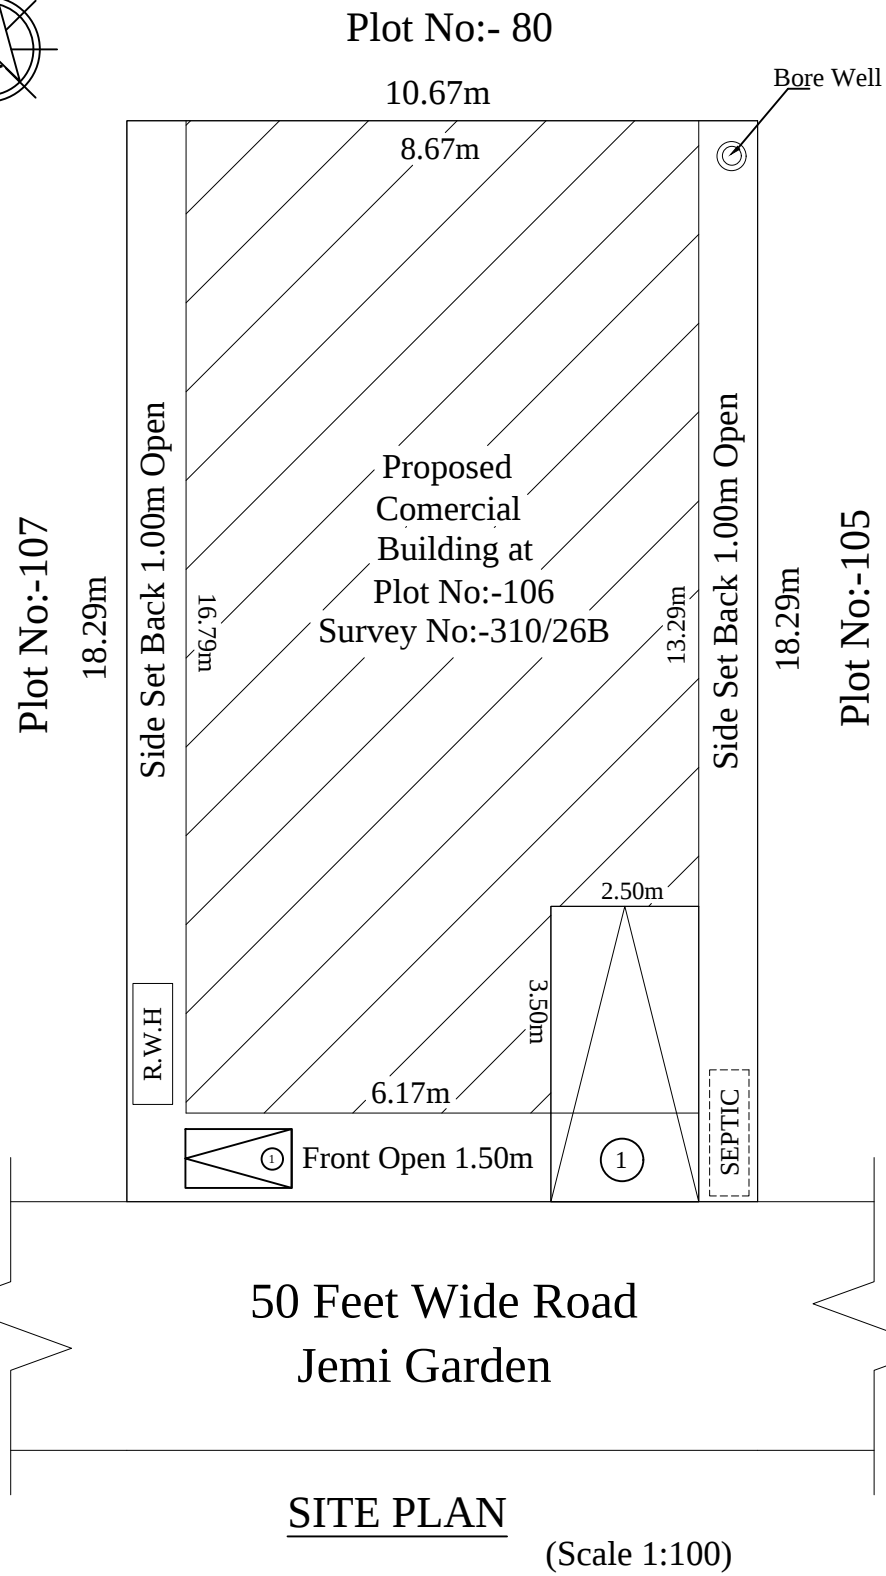
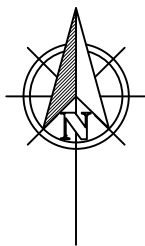


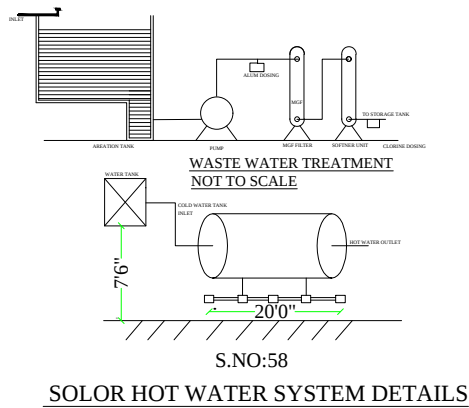

THE PLAN SHOWING THE PROPOSED
CONSTRUCTION OF COMERCIAL BUILDING AT
PLOT NO:106,SURVEYNO:310/26B,DTCP NO:671/1990,
50 Feet WIDE ROAD IN JEMI GARDEN,
THATHANUR VILLAGE,VADAKAL 'C' VILLAGE,
SRIPERUMBUDUR TALUK,KANCHIPURAM DIST.

REFERENCE

R.S. - Rolling Shutter	3.00 X 2.44
D - Door	0.90 X 2.10
D1 - Door 1	0.76 X 2.10
W - Window	1.83 X 1.52
V - Ventilator	0.90 X 0.76

SITE AREA STATEMENT	SQ.M
Total Site Area(As Per Patta)	190.00
Total Site Area(As Per Document)	195.16


S.No	DESCRIPTION	FSI Area Sq.m	Non FSI Area Sq.m	Build Area Sq.m
01.	Ground Floor Area	136.82	-	136.82
	Total Area	136.82	-	136.82

PARKING NAME	REQUIRED	PROVIDED
CAR	01	01
TWO WHEELER	01	01

SCALE 1:100

ALL DIMENSIONS ARE METER

OWNER SIGN:

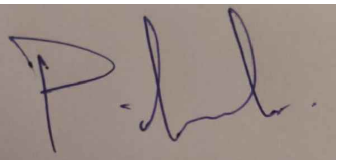

REGISTERED ENGINEER SIGN:

