

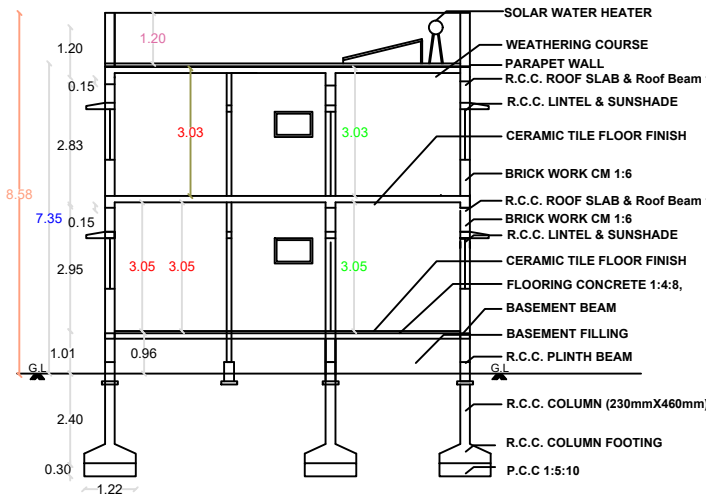
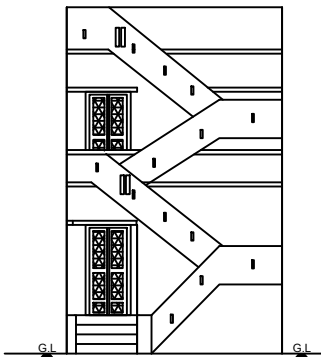
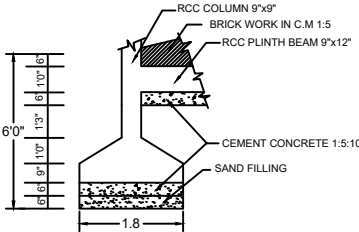
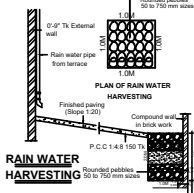
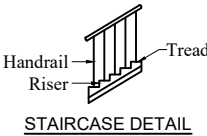




PLAN SHOWING THE PROPOSED CONSTRUCTION OF R.C.C ROOF RESIDENTIAL BUILDING IN S.NO:-34/13, PATTA No:54
VILLAGE No:17, THULUKANTHANDALAM VILLAGE OF KANCHEEPURAM TALUK AND DISTRICT.

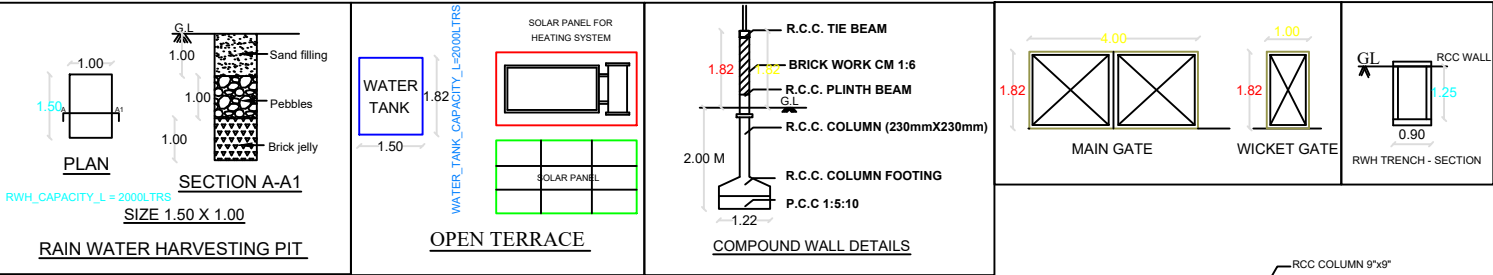

GROUND FLOOR PLAN

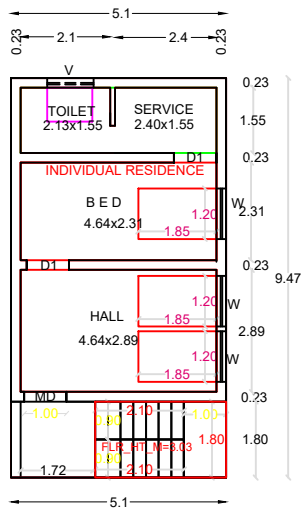

FIRST FLOOR PLAN

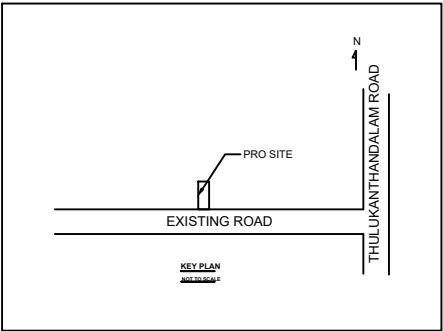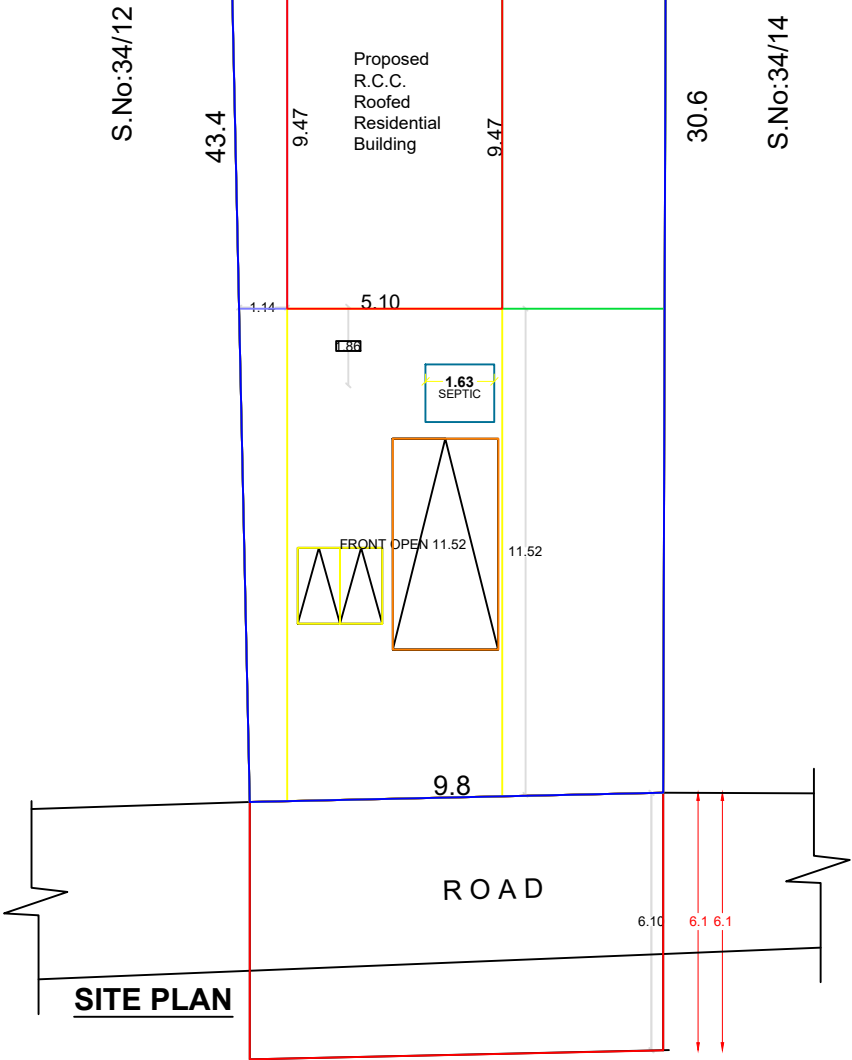

REFERENCE

AREA OF THE SITE	= 379.01 Sqm
PROPOSED GROUND FLOOR AREA	= 48.30 Sqm
PROPOSED FIRST FLOOR AREA	= 48.30 Sqm
OPEN AREA	= 330.71 Sqm

STAIRCASE DETAILS

WIDTH OF STAIR = 0.9M	TREAD = 25.0CM
	RISE = 19.0CM

SCHEDULE OF JOINERY

GG GRILL GATE	1.00x2.1	W WINDOW	1.2x1.5
D DOOR	1.00x2.1	J JOLLY	1.8x2.0
MD DOOR	1.00x2.1	V VENTILATOR	0.9x0.6
D1 DOOR	0.76x2.1		

PLOT BOUNDARY

EXISTING ROAD	PROPOSED BUILDING
---------------	-------------------

SCALE - 1:100

OWNER SIGN

Thiru.S. ELLAPPAN

Thiru.S. ARJUNAPILLAI

ENGINEER SIGN

Er.N.GAYATHRI, P.O.E. & Arch.
Consulting Engineer (Registered Engineer)
(Kanchipuram Corporation Local Planning Authority DTCP)
SREE VARRI CONSTRUCTIONS
(NOC Approval Plans, 3D Elevations, Estimate & Reports)
No.53/24, Annamalai St., Little Kanchipuram - 1.
Cell: 93808 59009, 98439 40555.