
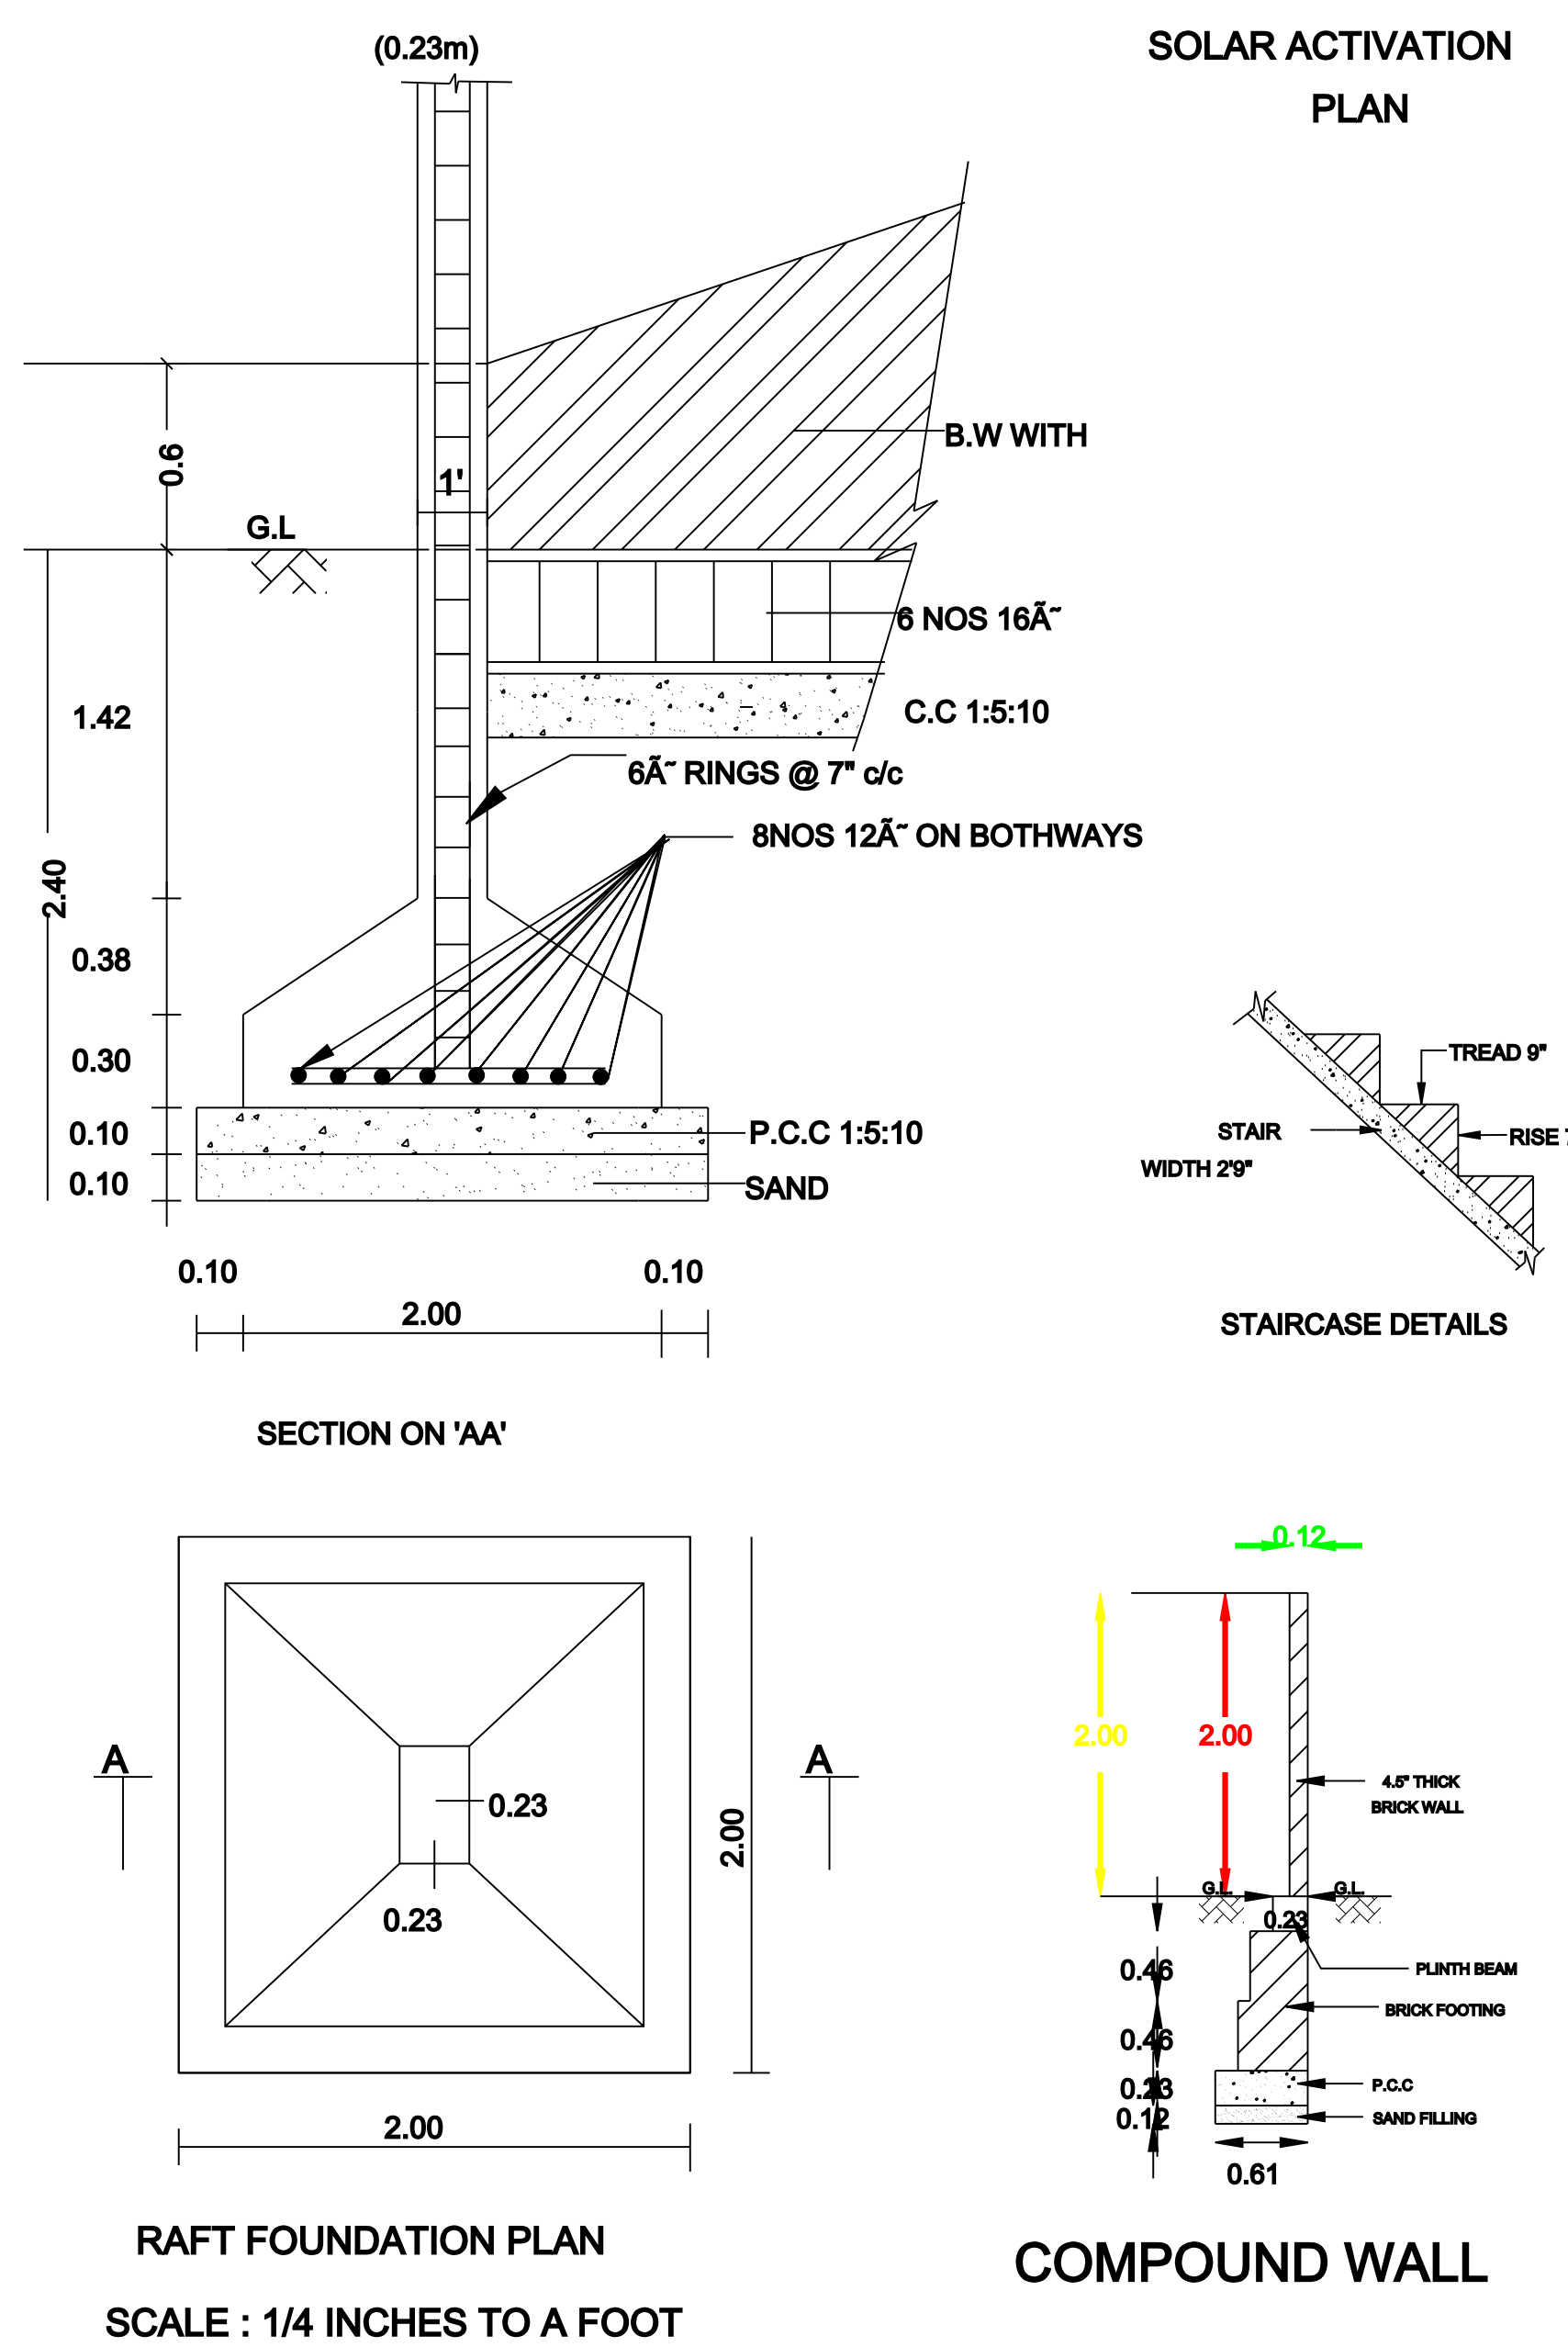
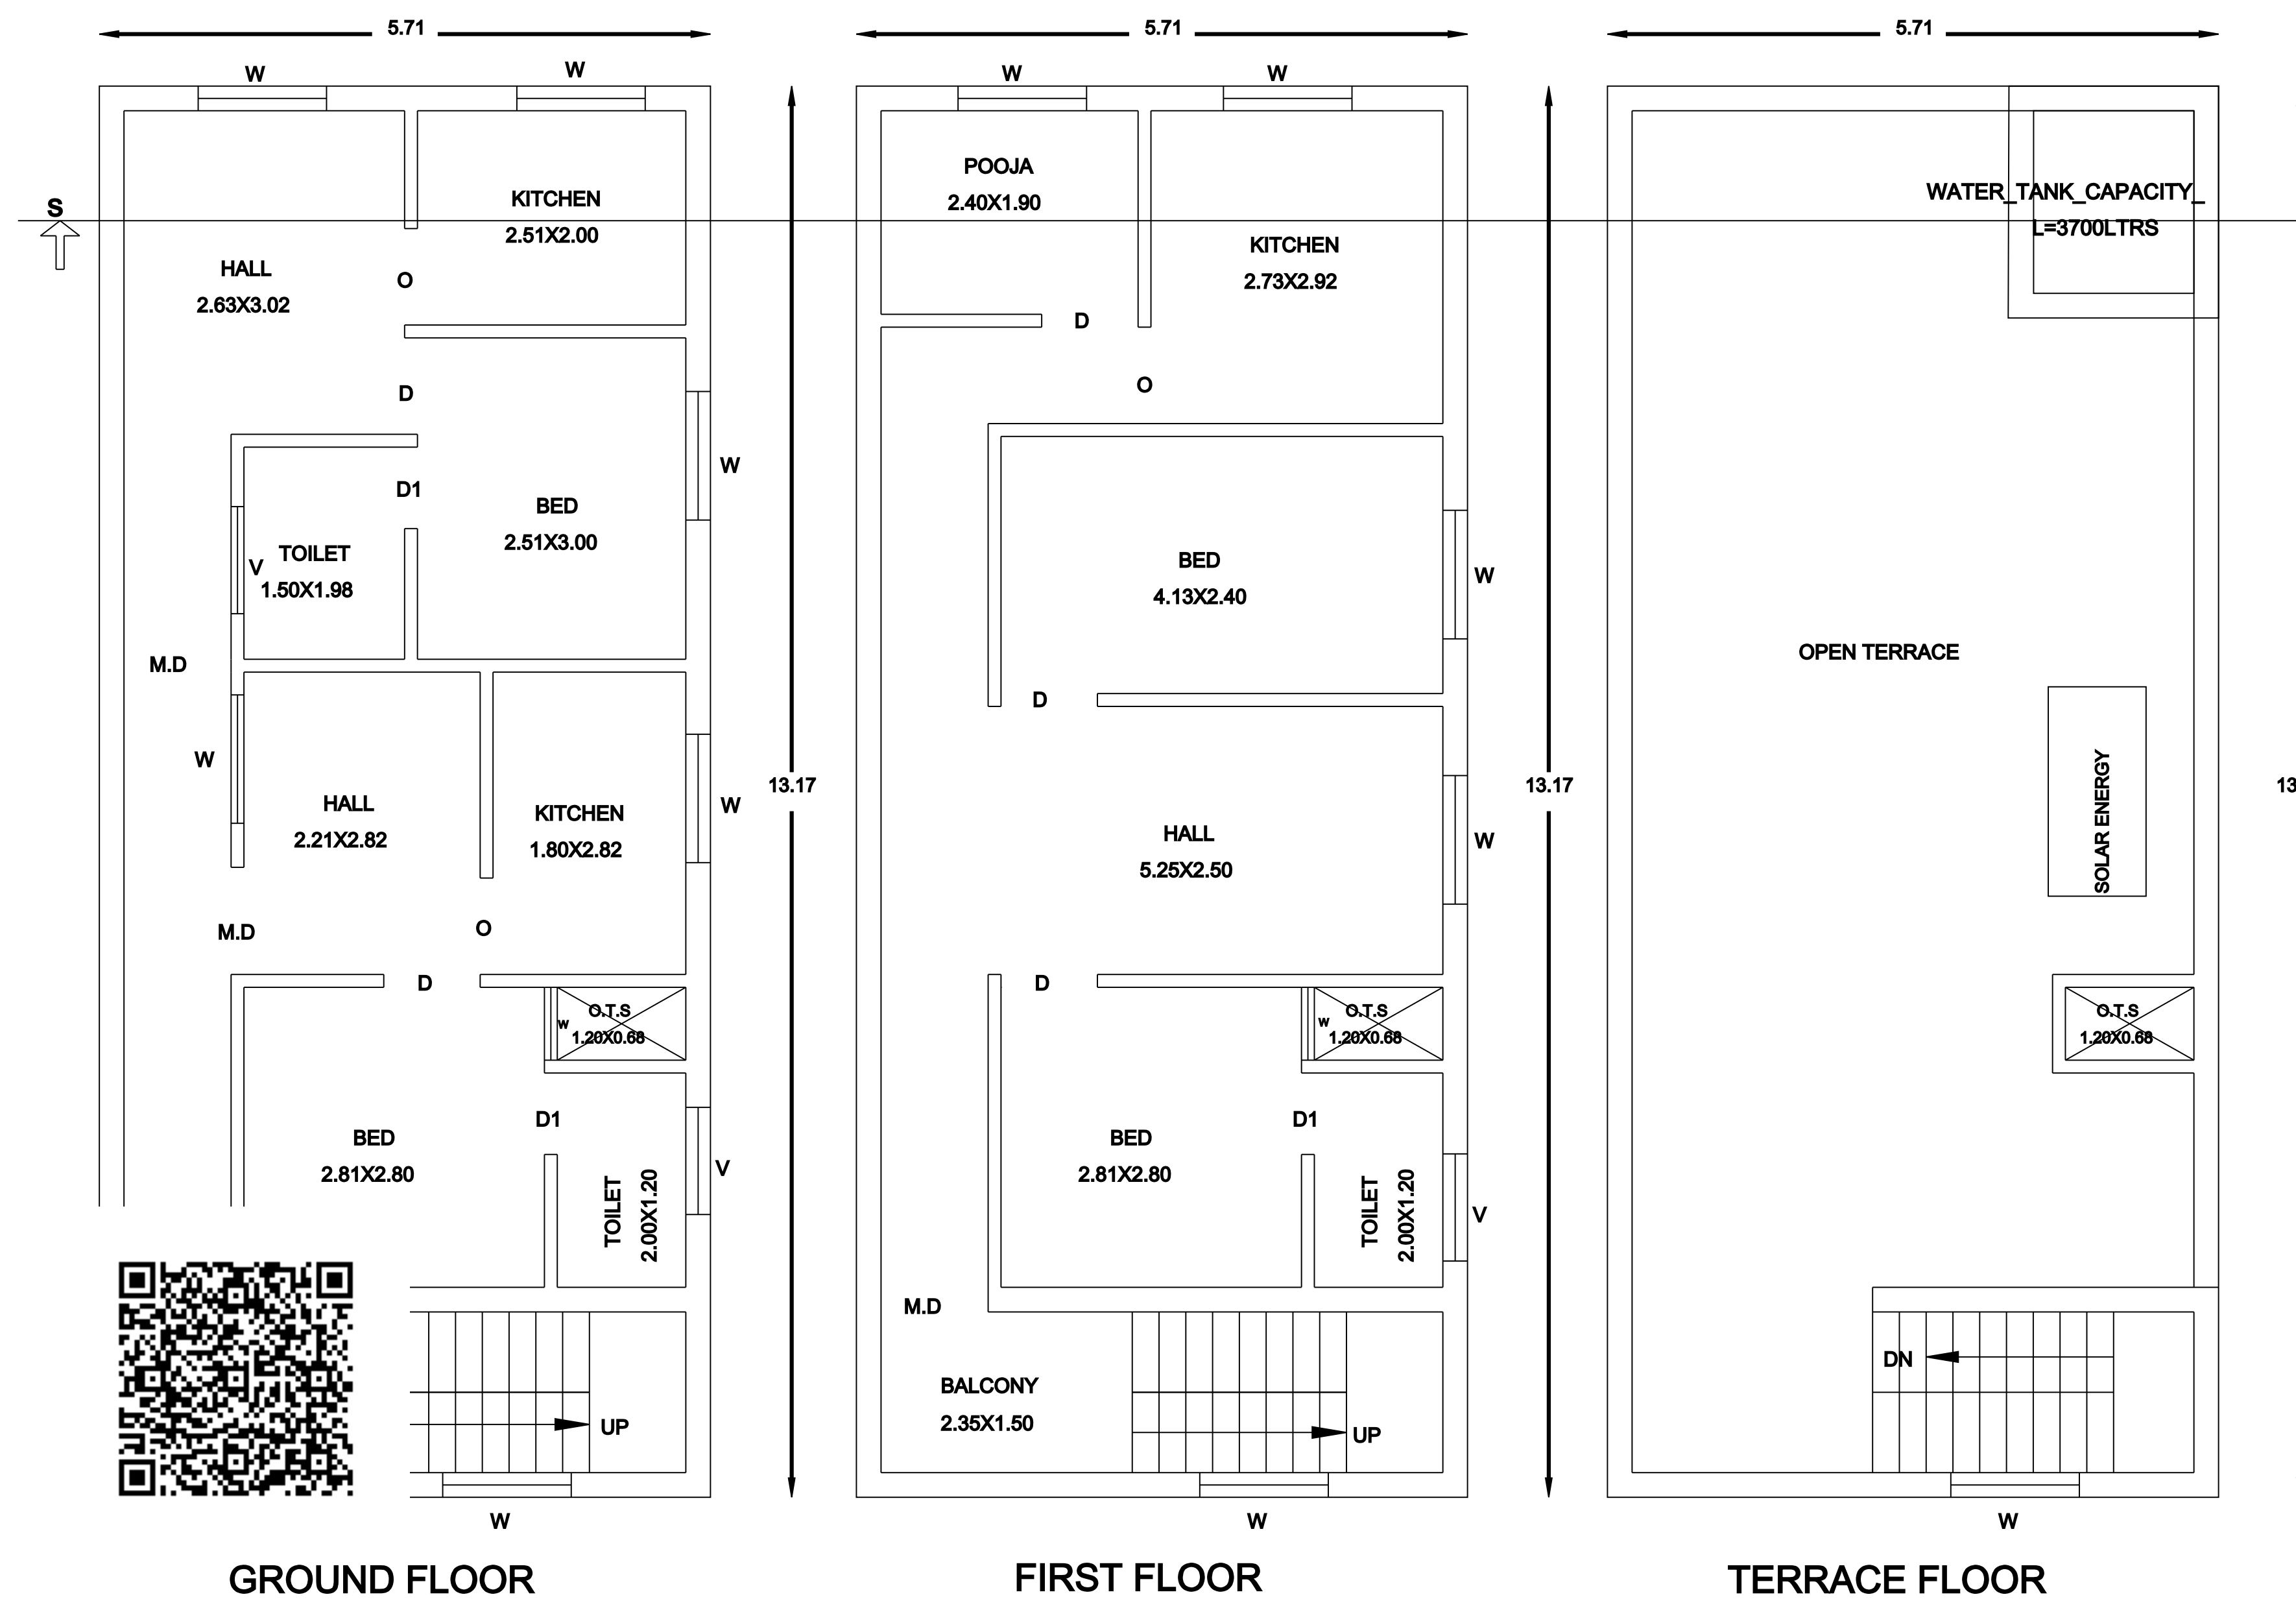
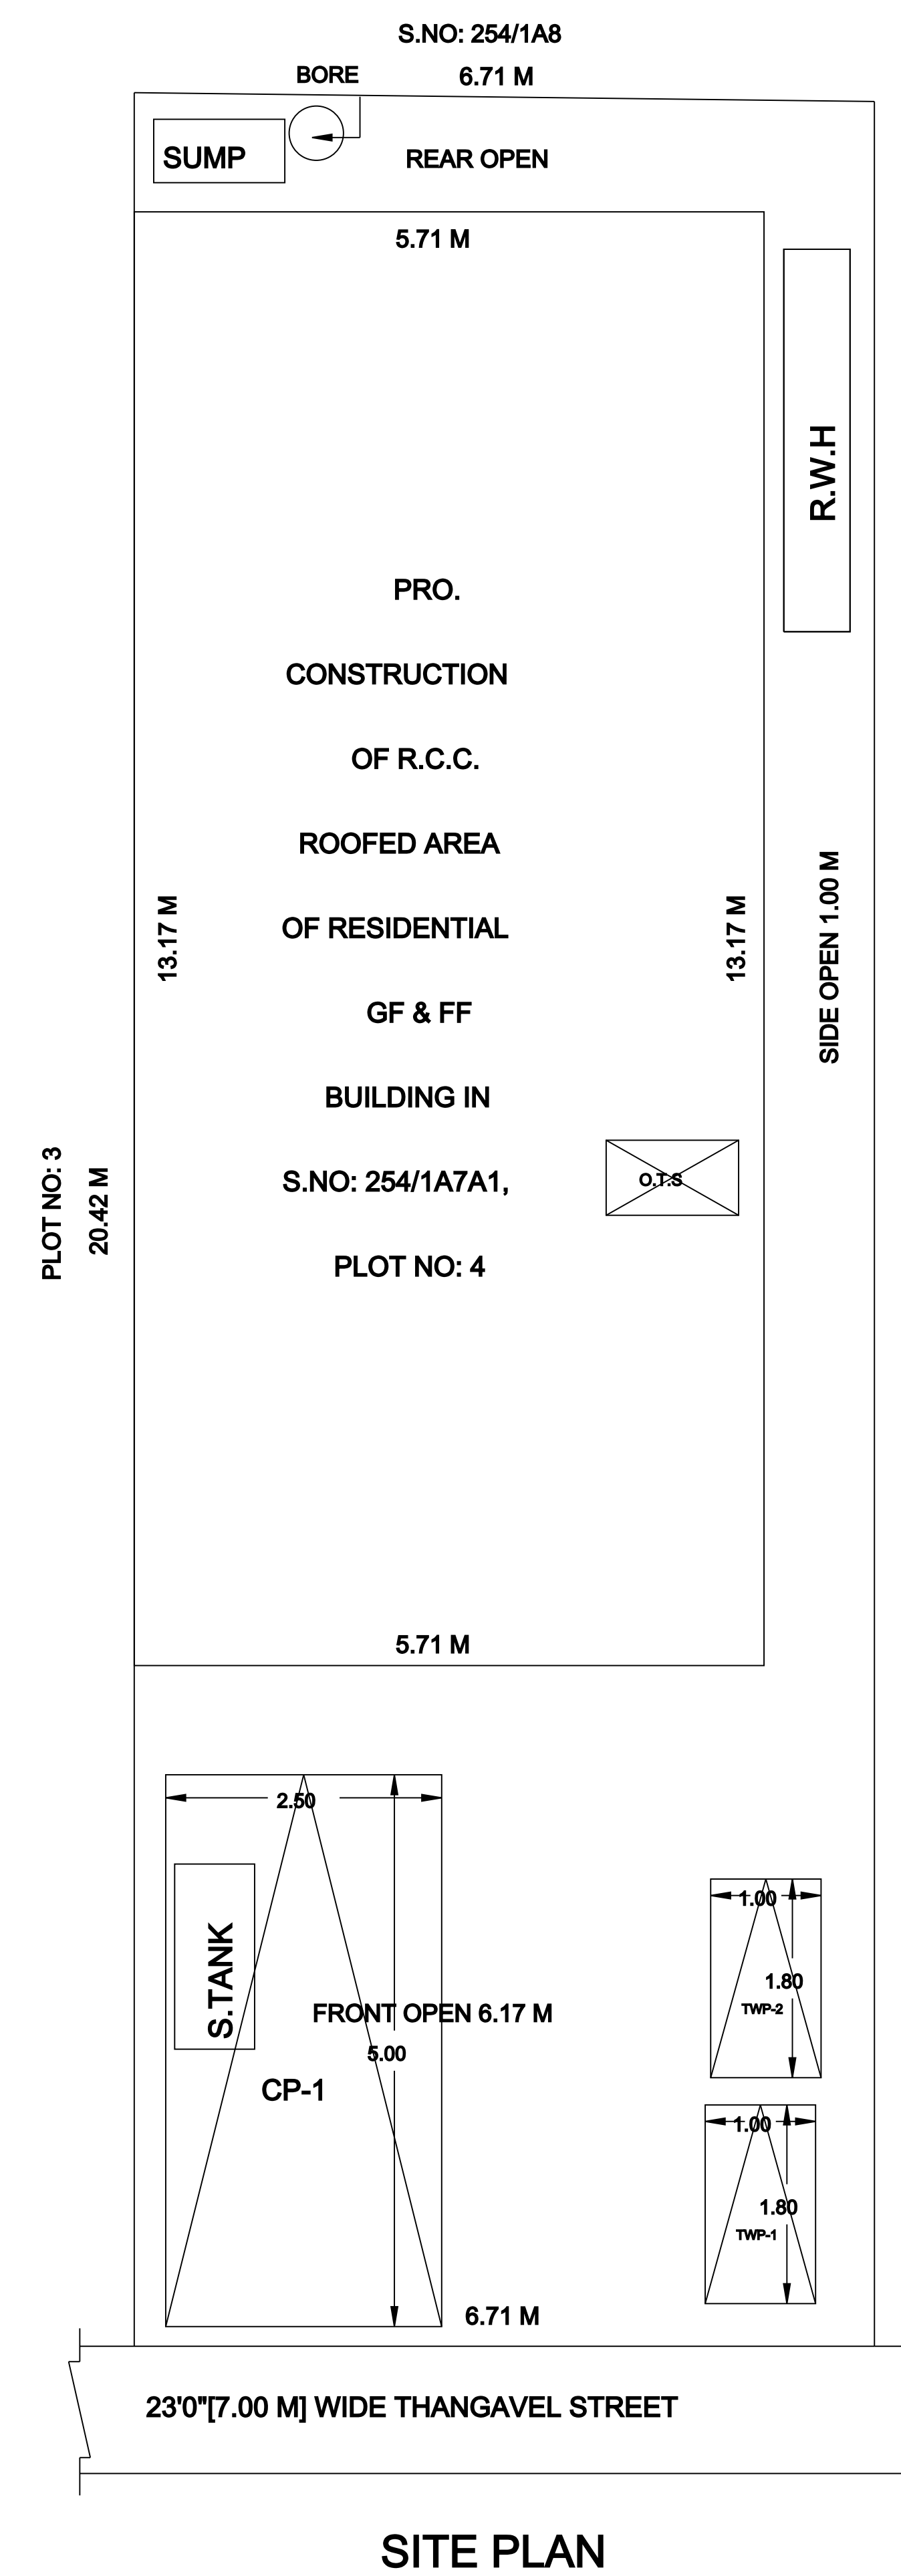
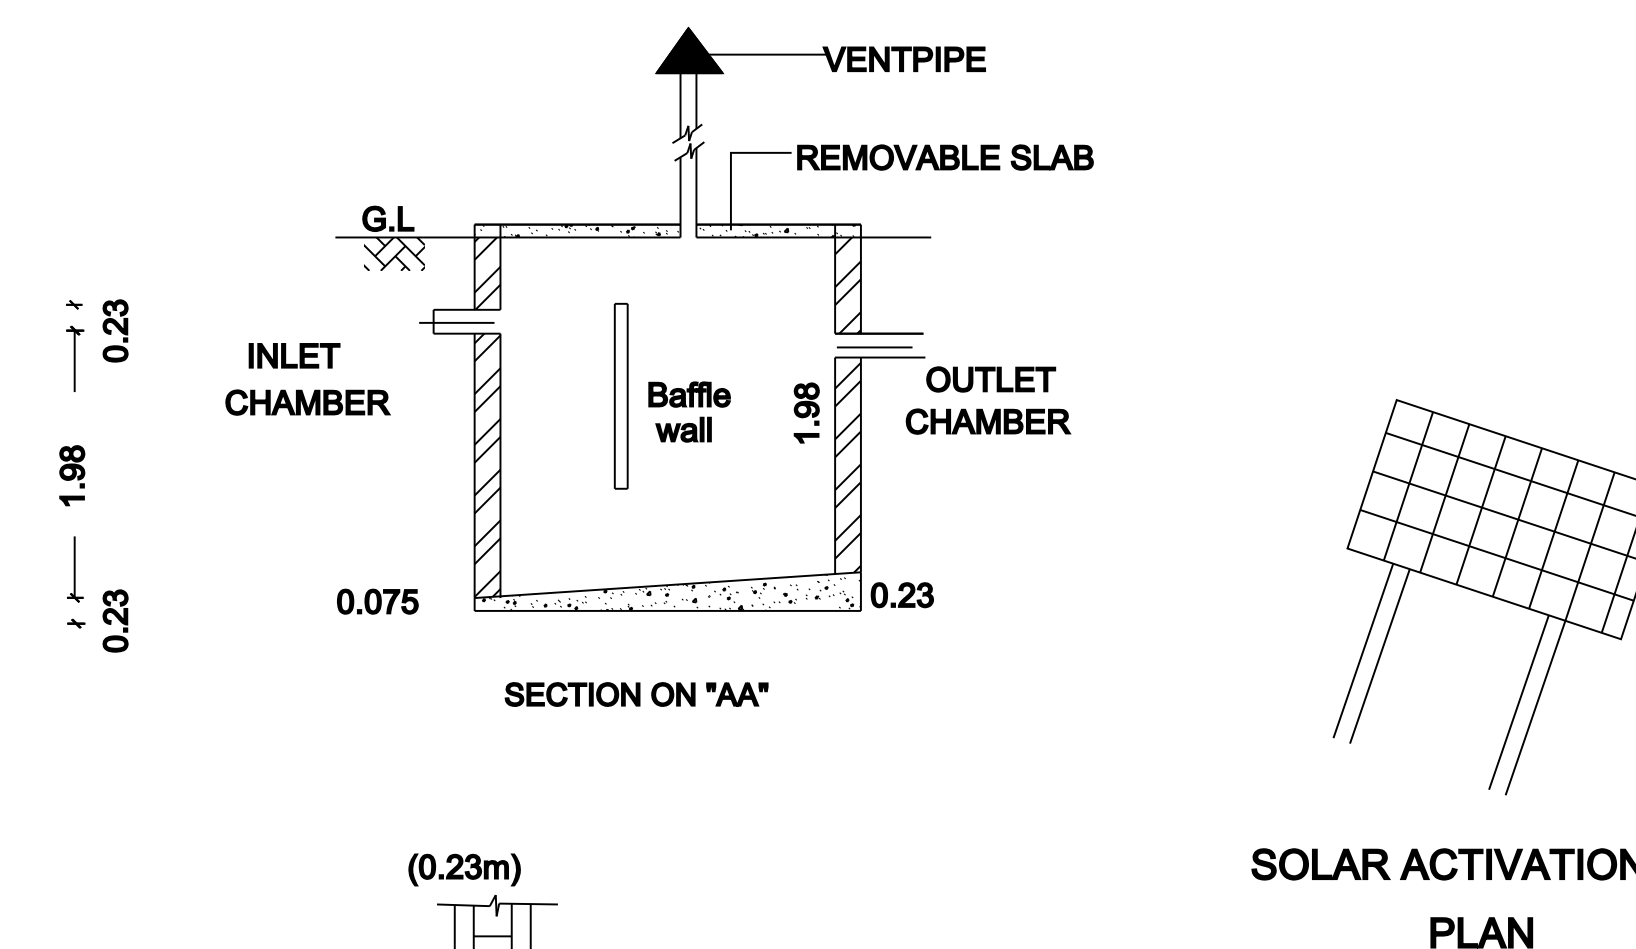
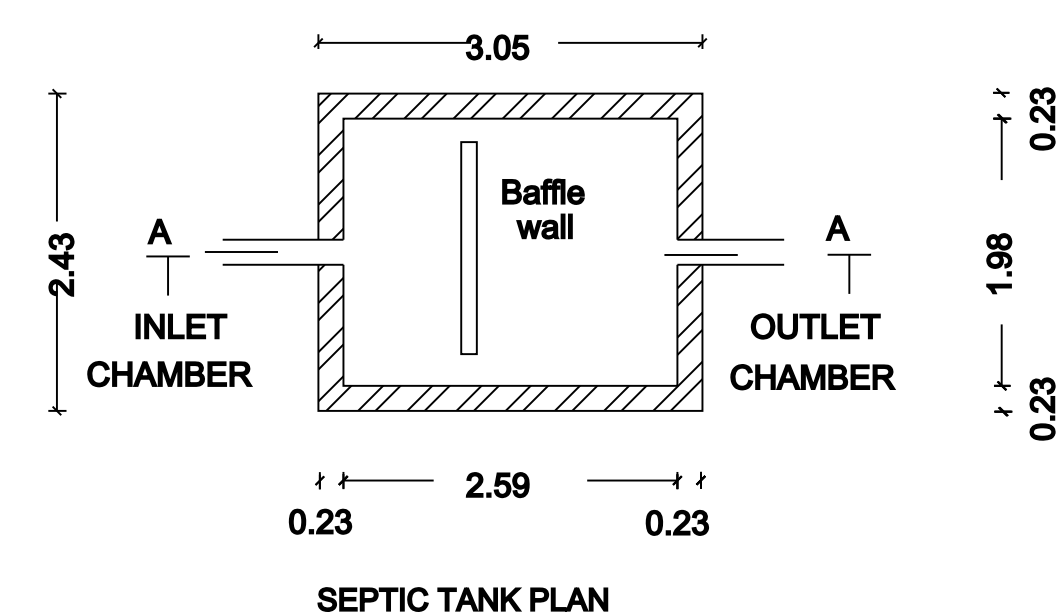
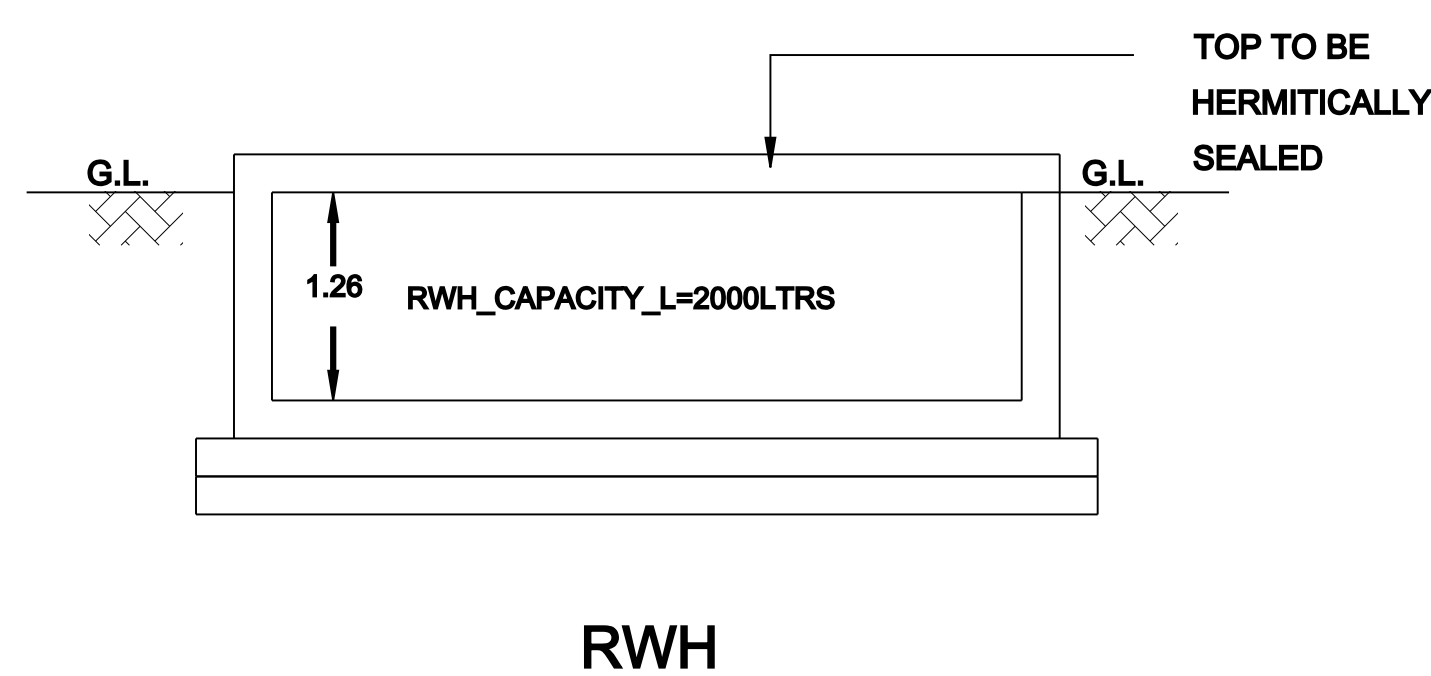
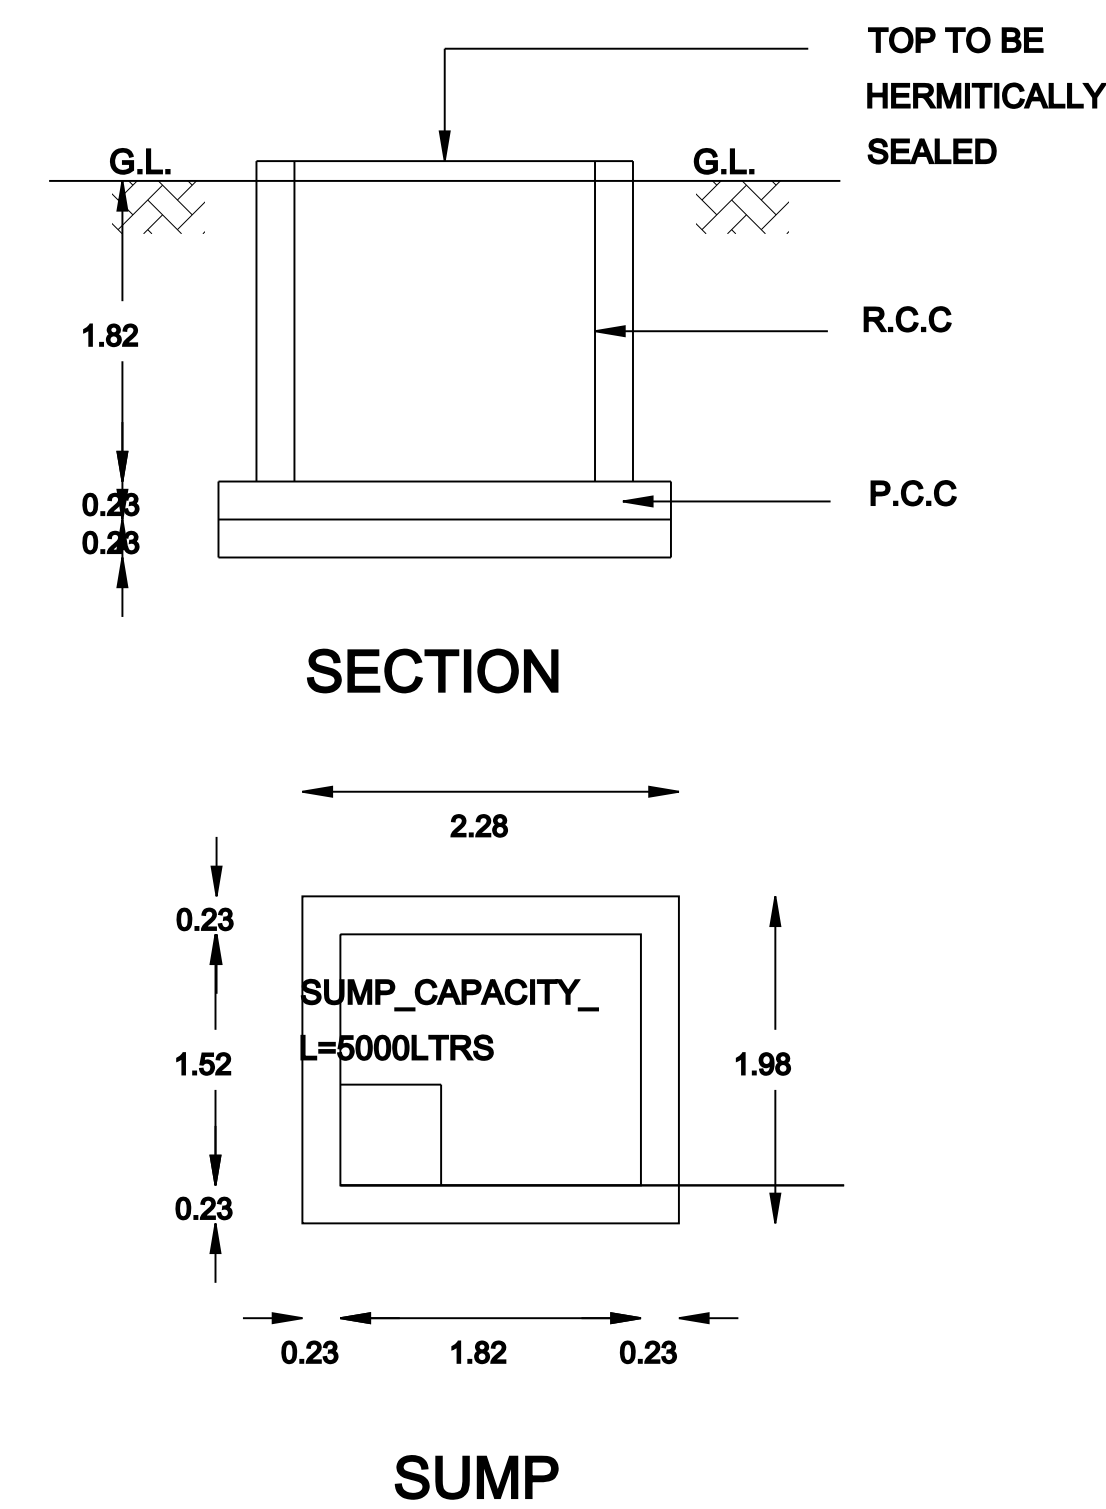
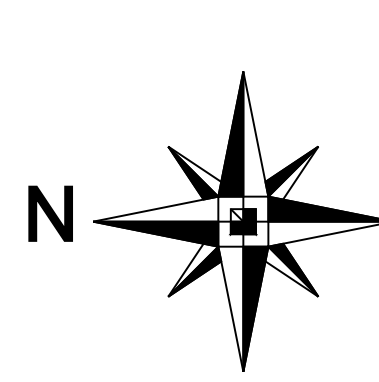


PLOT NO: 4, LINGANANTHAM NAGAR, V.NO: 62,KONERIKUPPAM VILLAGE & PANCHAYAT,KANCHEEPURAM TALUK & DISTRICT.

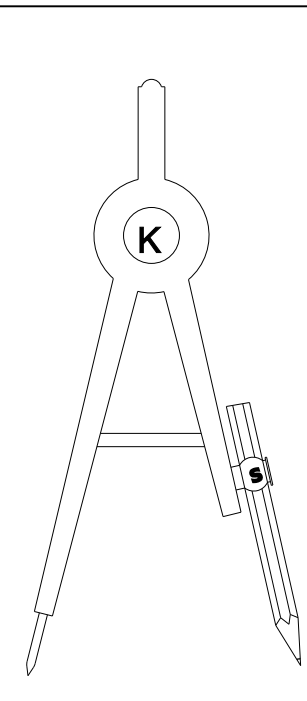

RURAL PANCHAYAT				
AREA STATEMENT DETAIL :-				
AS PER DOCUMENT		136.71 Sq.mt	1471.00 Sq.ft	
AS PER PATTA		136.71 Sq.mt	1471.00 Sq.ft	
AREA STATEMENT OF THE PROPOSED BUILDING DETAIL :-				
SL.NO	DESCRIPTION	RESIDENCIAL NET FSI AREA. SQ.M	NON FSI DEDUCTION AREA. SQ.M	TOTAL BUILD-UP AREA.SQ.M
1.	GROUND FLOOR (Pro)	74.33	-	74.33 (800.08 SFT)
2.	FIRST FLOOR (Pro)	74.33	-	74.33 (800.08 SFT)
3.	HEAD ROOM	6.33	-	6.33 (68.14 SFT)
4.	TOTAL AREA	154.99	-	154.99 (1688.30 SFT)
TOTAL BUILT UP AREA - 154.99 Sq.mt / 1688.30 Sq.ft				
COMPOUND WALL - [6.71+20.34+6.71+20.42] = 54.18 R.M				
FSI DETAILS		PARKING DETAILS		
F S I (Floor Space Index) :- F S I :- 154.99 136.71 - FSI Area = 1.13		PARKING CATEGORY (RESIDENCIAL):- FSI AREA : 148.66 Sqm		
		Parking Description	Required	Provided
		Car Parking Stalls	01 Nos	01 Nos
		Two Wheeler Parking Stalls Provided	02 Nos	02 Nos
SCHEDULE OF JOINERY				
TYPE	DESCRIPTION	SIZE		
R.S	ROLLING SHUTTER	1.83 x 2.10		
D	DOOR	0.90 x 2.10		
D1	DOOR - 1	0.75 x 2.10		
W	WINDOW	1.20 x 1.35		
V	VENTILATOR	1.00 x 0.60		
COLOUR REFERENCE :		 SCALE 1:100		
* EXISTING ROAD				
* SITE BOUNDARY				
* PROPOSED BUILDING				
FOUNDATION	: COLUMN FOOTING OVER PCC AND SAND RC FOOTING OVER 150 THK PCC OVER 150 THK SAND			
SUPER STRUCTURE	: BRICK WORKS IN CM 1:5 LINTELS, BEAMS AND SLABS IN RCC 1:2:4 : PCC FLOORING FINISHED WITH MOSAIC TILES			
PLASTERING	: INTERIOR WITH CM 1:4 EXTERIOR WITH CM1:5 CEILING WITH CM 1:3 : 3 COATS OF DISTEMPER FOR INNER WALLS : BEST INDIAN TEAKWOOD			
ALL DIMENSIONS ARE IN METER				
APPLICANT SIGNATURE:-				
REGISTER ENGINEER SIGNATURE:-				