
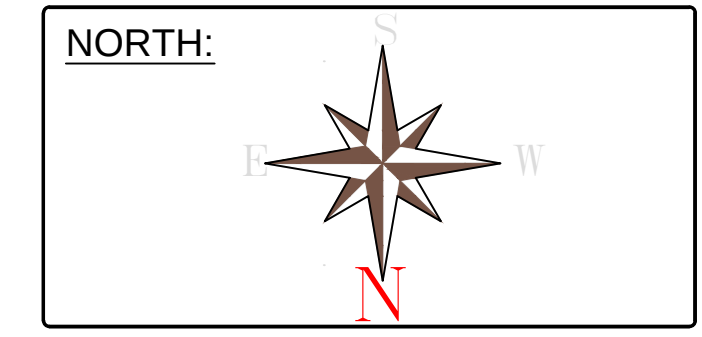
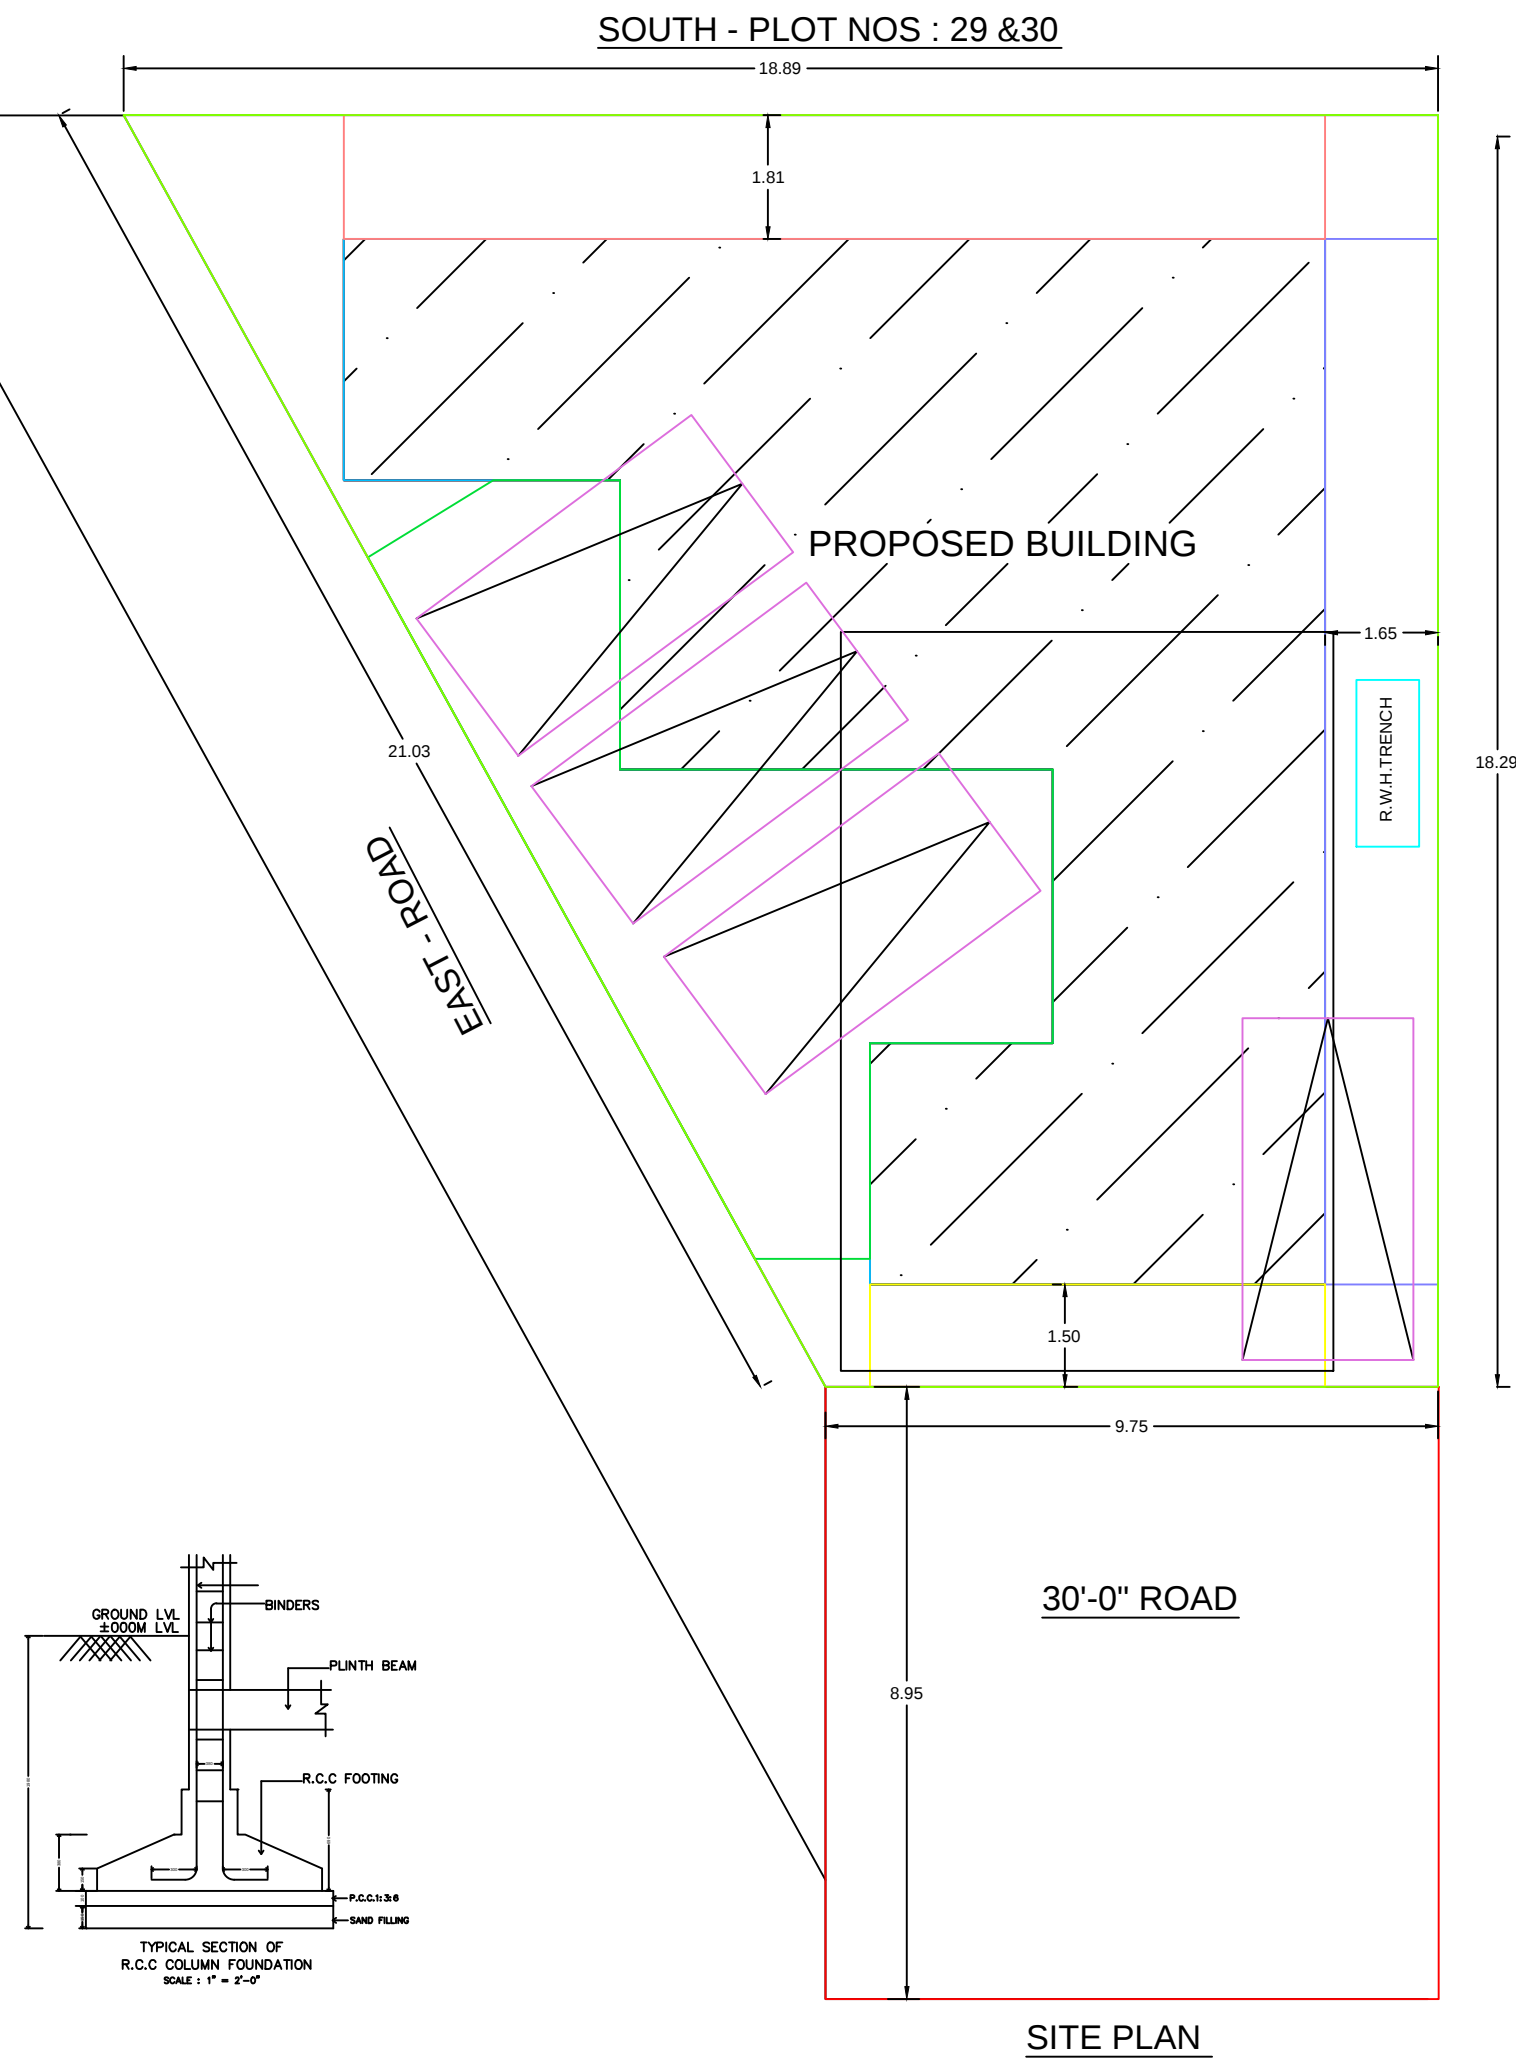
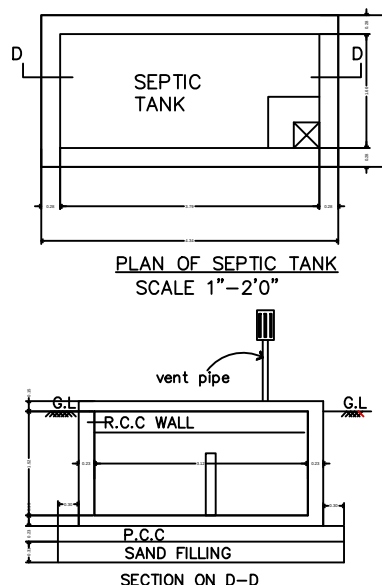
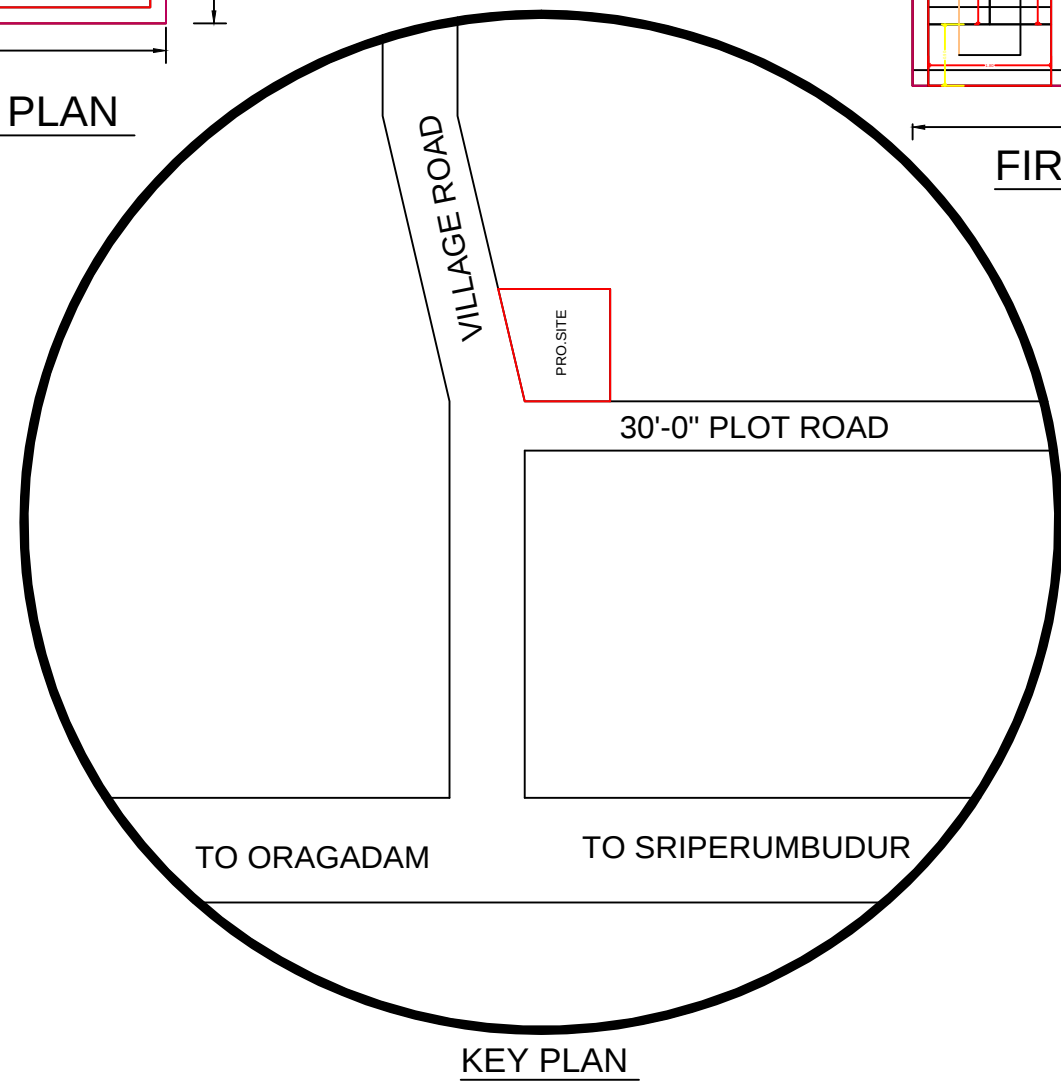
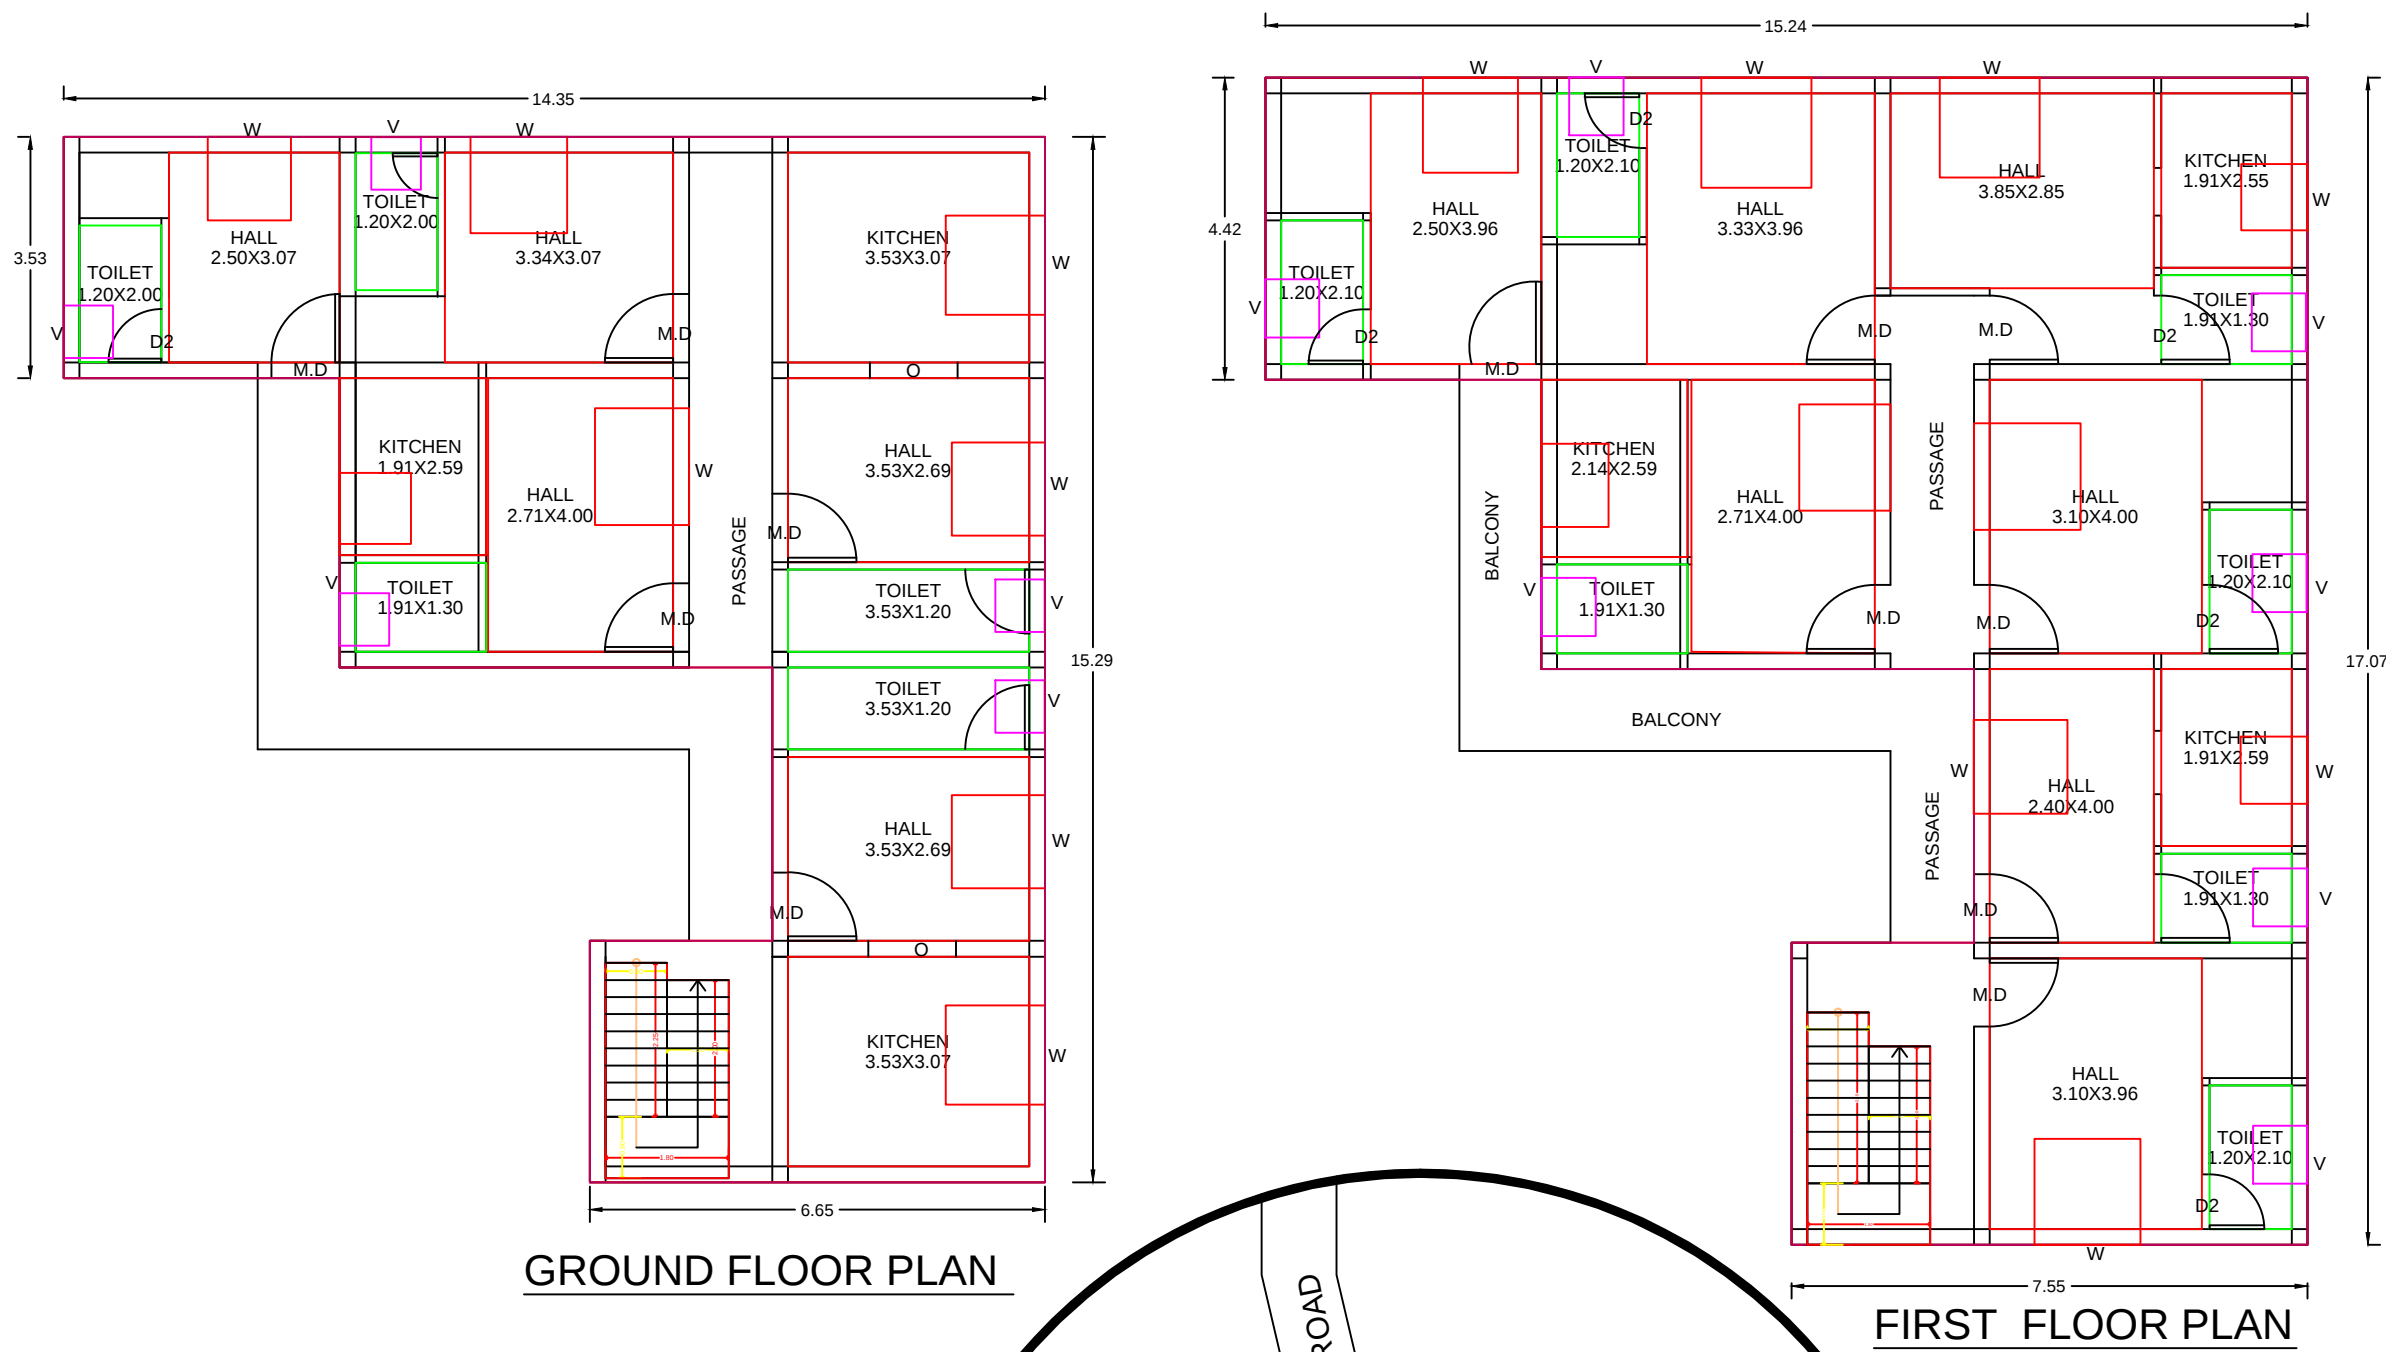
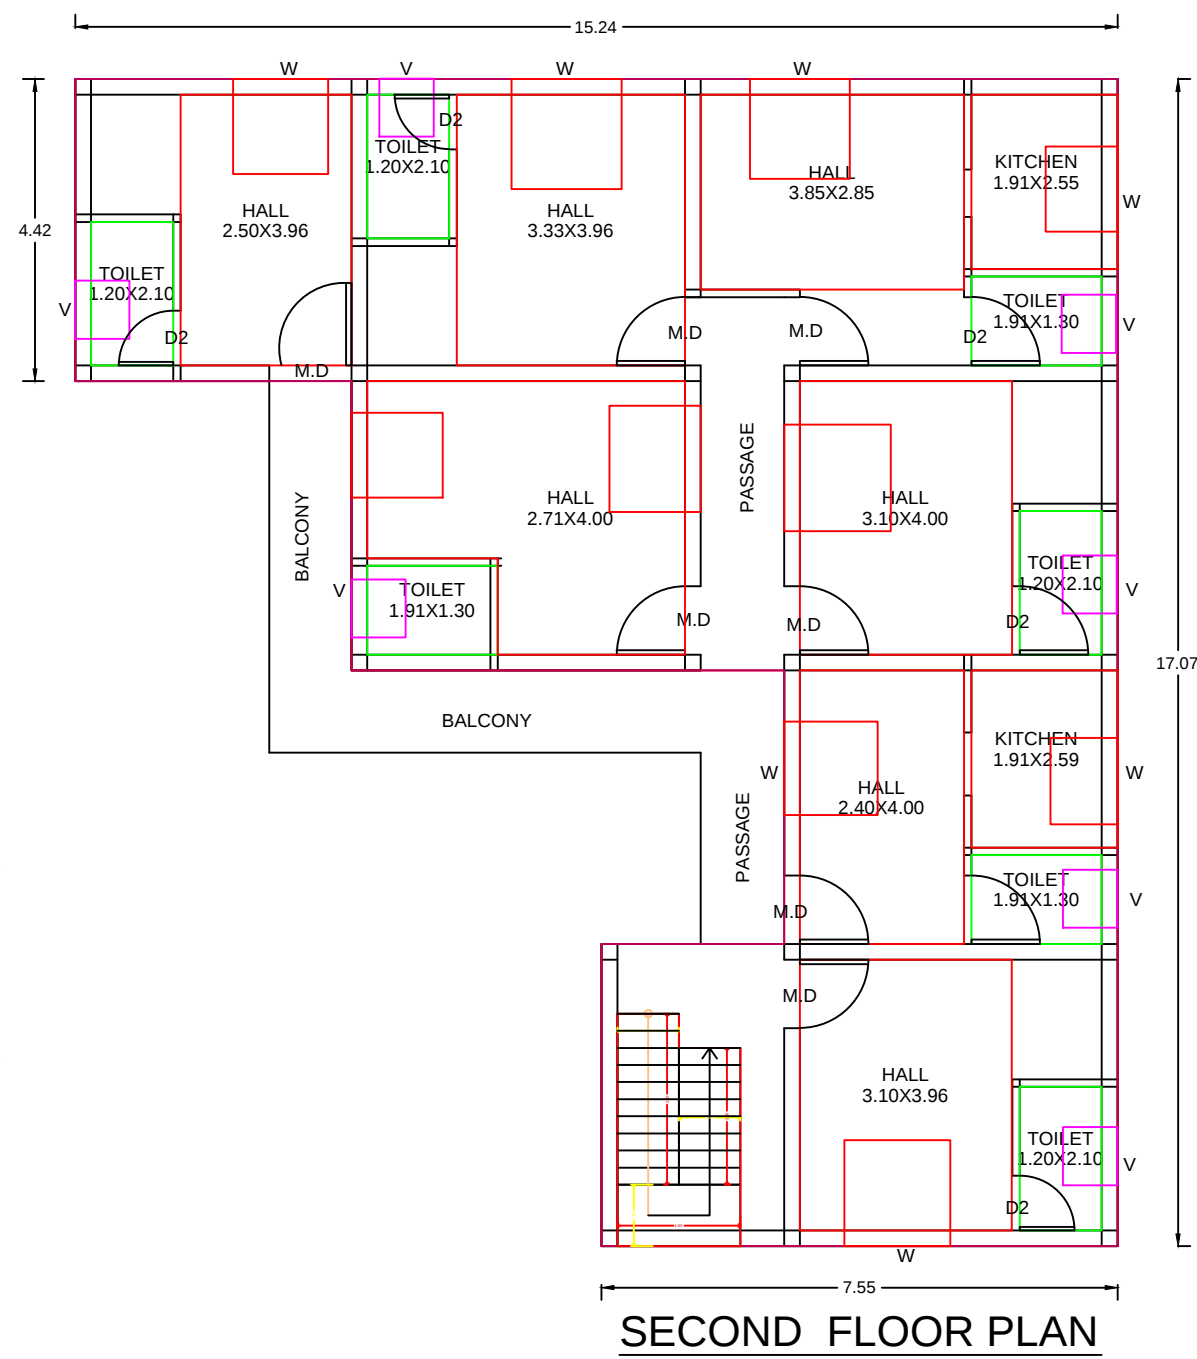


PLAN SHOWING THE PROPOSED CONSTRUCTION OF GROUND,
FIRST & SECOND FLOOR RESIDENTIAL BUILDING
FOR 1. Mr. STANLEY, S/O. Mr. MICHAEL CHINNAIYANAIDU, 2. Mrs. SARANYA W/O. Mr. STANLEY,
AT SURVEY NO : 209/3B, (NEW SURVEY NO : 209/3B1A1A1A1A) AS PER PATTA SURVEY NO : 209/26
PATTA NO : 1974, "SRI GAYATHRI NAGAR" PLOT NO :23,
METTUPALAIYAM VILLAGE & PANCHAYATH,
SRIPERUMBUDUR TALUK, KANCHEEPURAM DISTRICT.

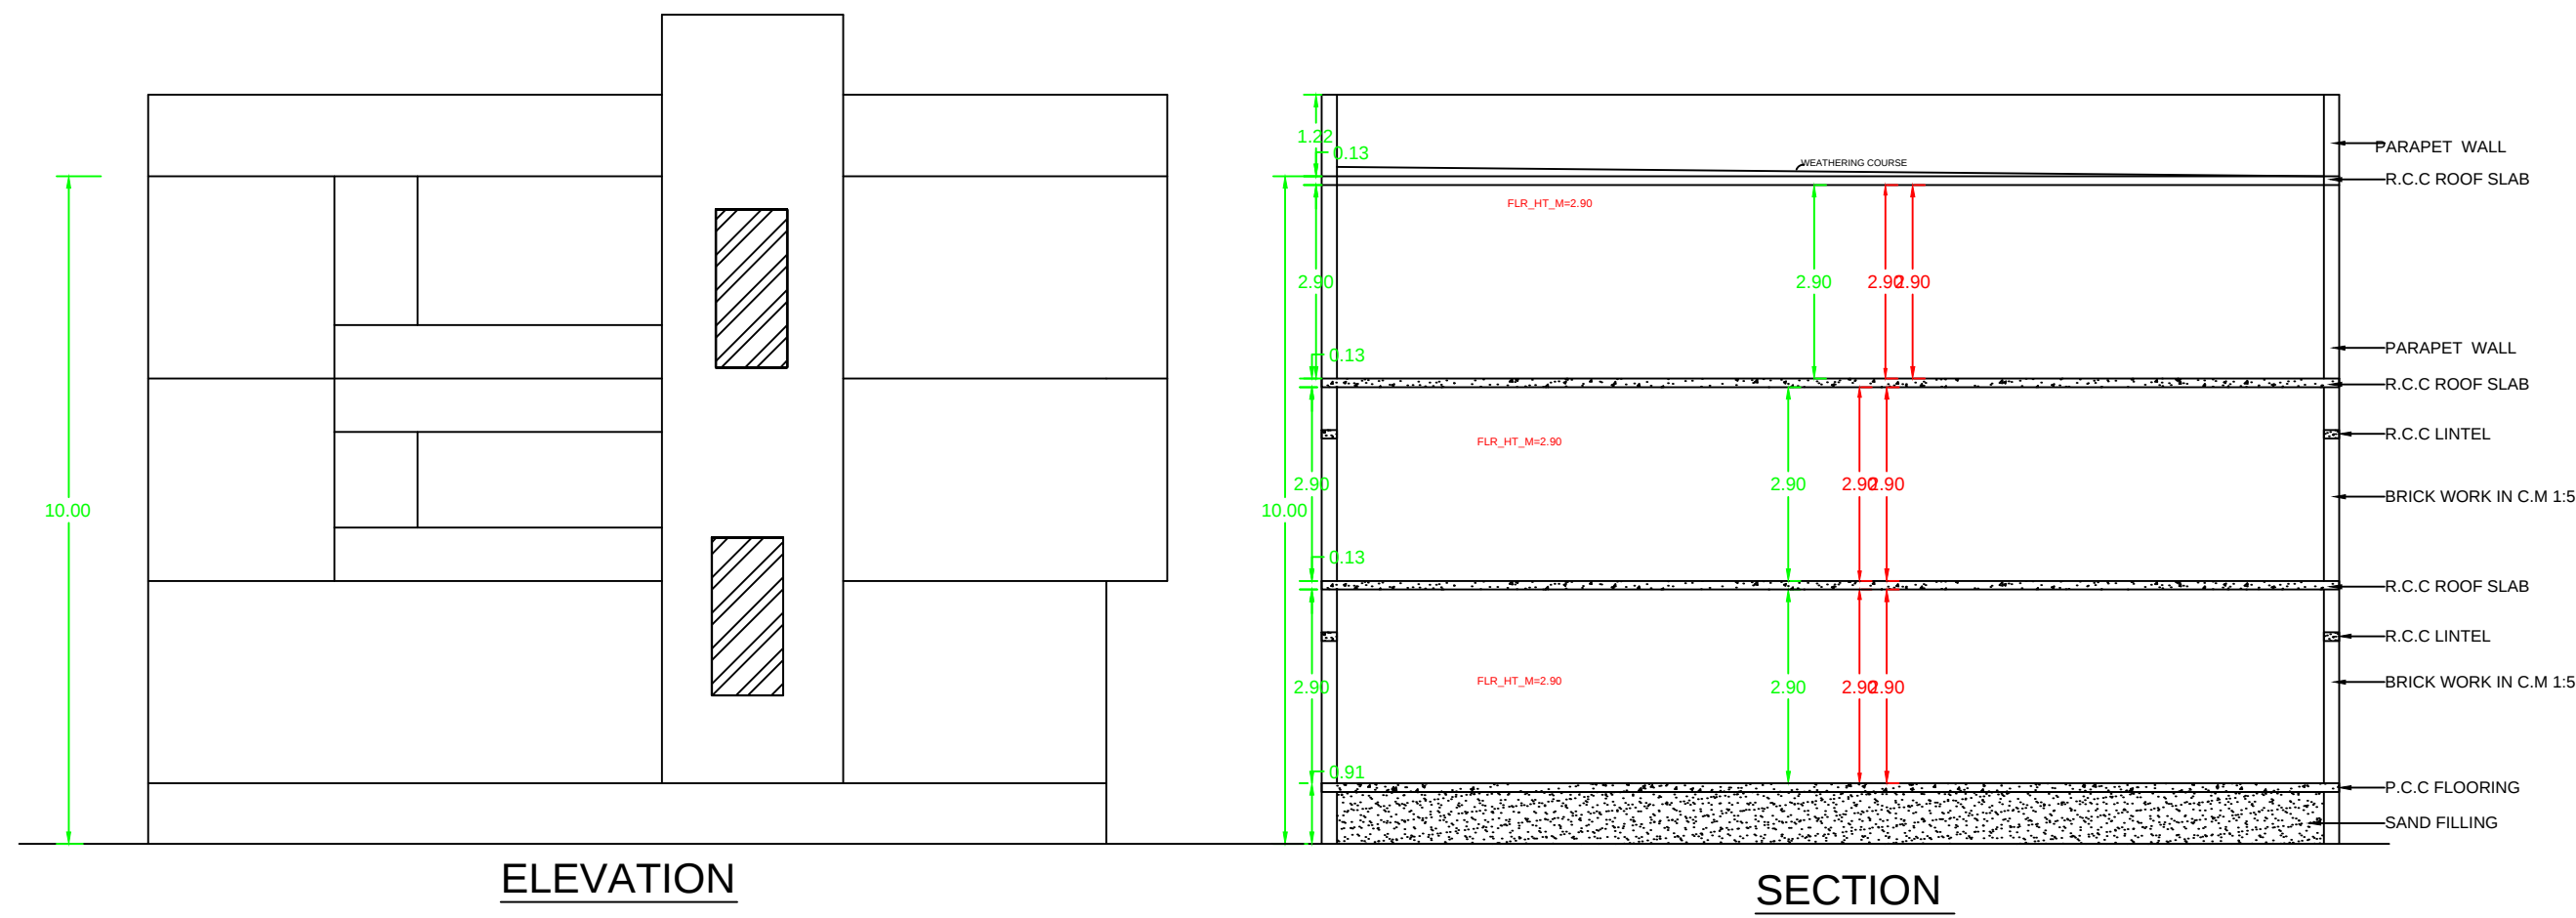

PLOT AREA DETAILS:		
AS PER DOCUMENT	Sq.Ft	Sq.m
	2820.00	262.00
AS PER SITE		
	2820.00	262.00
FMB (OR) PLR		
	2820.00	262.00

AREA DETAILS:					
BuiltUp Area			Fsi Area		Non Fsi
Floor	Sq.m	Sq.Ft	Sq.m	Sq.Ft	Sq.m
G.F	133.69	1439.02	133.69	1439.02	-----
F.F	167.59	1803.92	167.59	1803.92	-----
S.F	167.59	1803.92	167.59	1803.92	-----
Total	468.87	5046.86	468.87	5046.86	-----

FSI
Floor Space Index = $\frac{468.87}{262.00} \leq 2 = 1.790$

JOINERY:	
MD	----- > 3'6" X 7'0"
D	----- > 3'0" X 7'0"
D1	----- > 3'0" X 7'0"
D2	----- > 2'6" X 7'0"
W	----- > 4'6" X 4'0"
W1	----- > 4'6" X 2'6"
V	----- > 2'6" X 2'6"

LICENCED BUILDING SURVEYOR

A. Pushpa
PUSHPA, D.C.,
LICENCED BUILDING SURVEYOR
(R.C.No. 198 / 2013)
WALAJABAD TOWN PANCHAYAT
KANCHIPURAM DISTRICT
SRI VIGNESWAR BUILDING PLANNER,
WALAJABAD ROAD,
SUNGUVARCHATHIRAM - 602 106.

CLIENT

Mr. Stanley
R. Saranya
1. Mr. STANLEY 2. Mrs. SARANYA

