
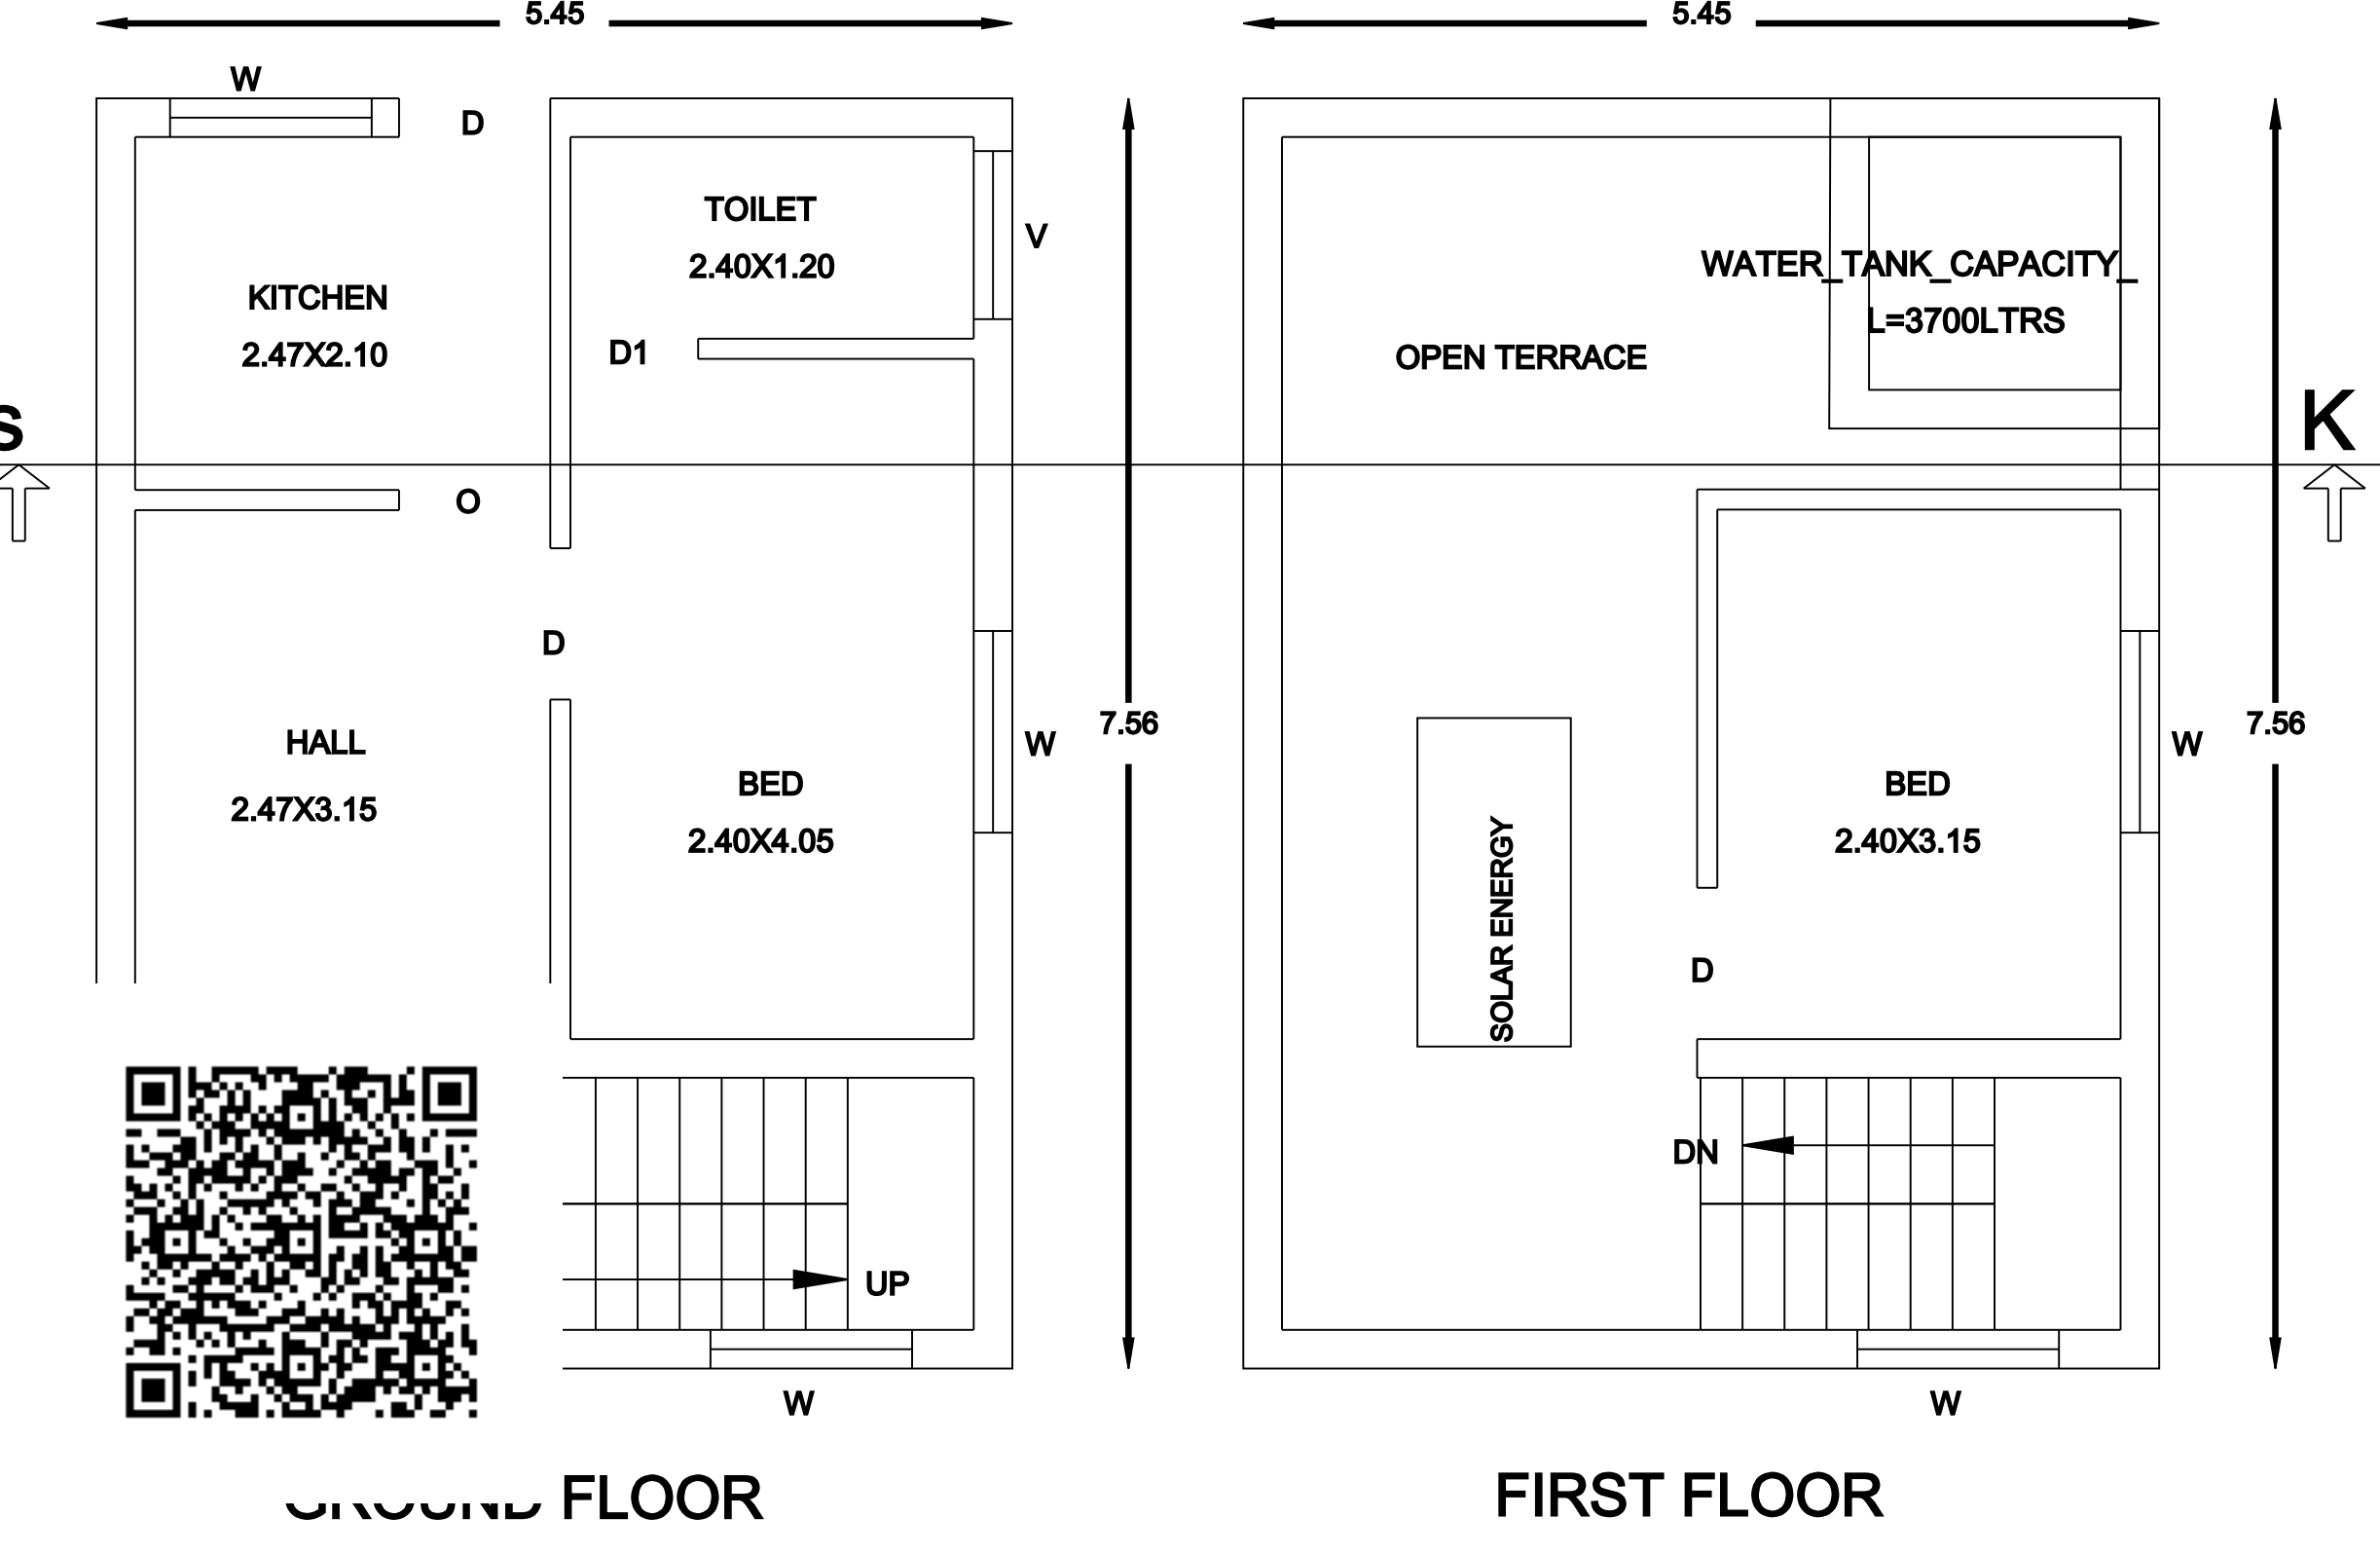
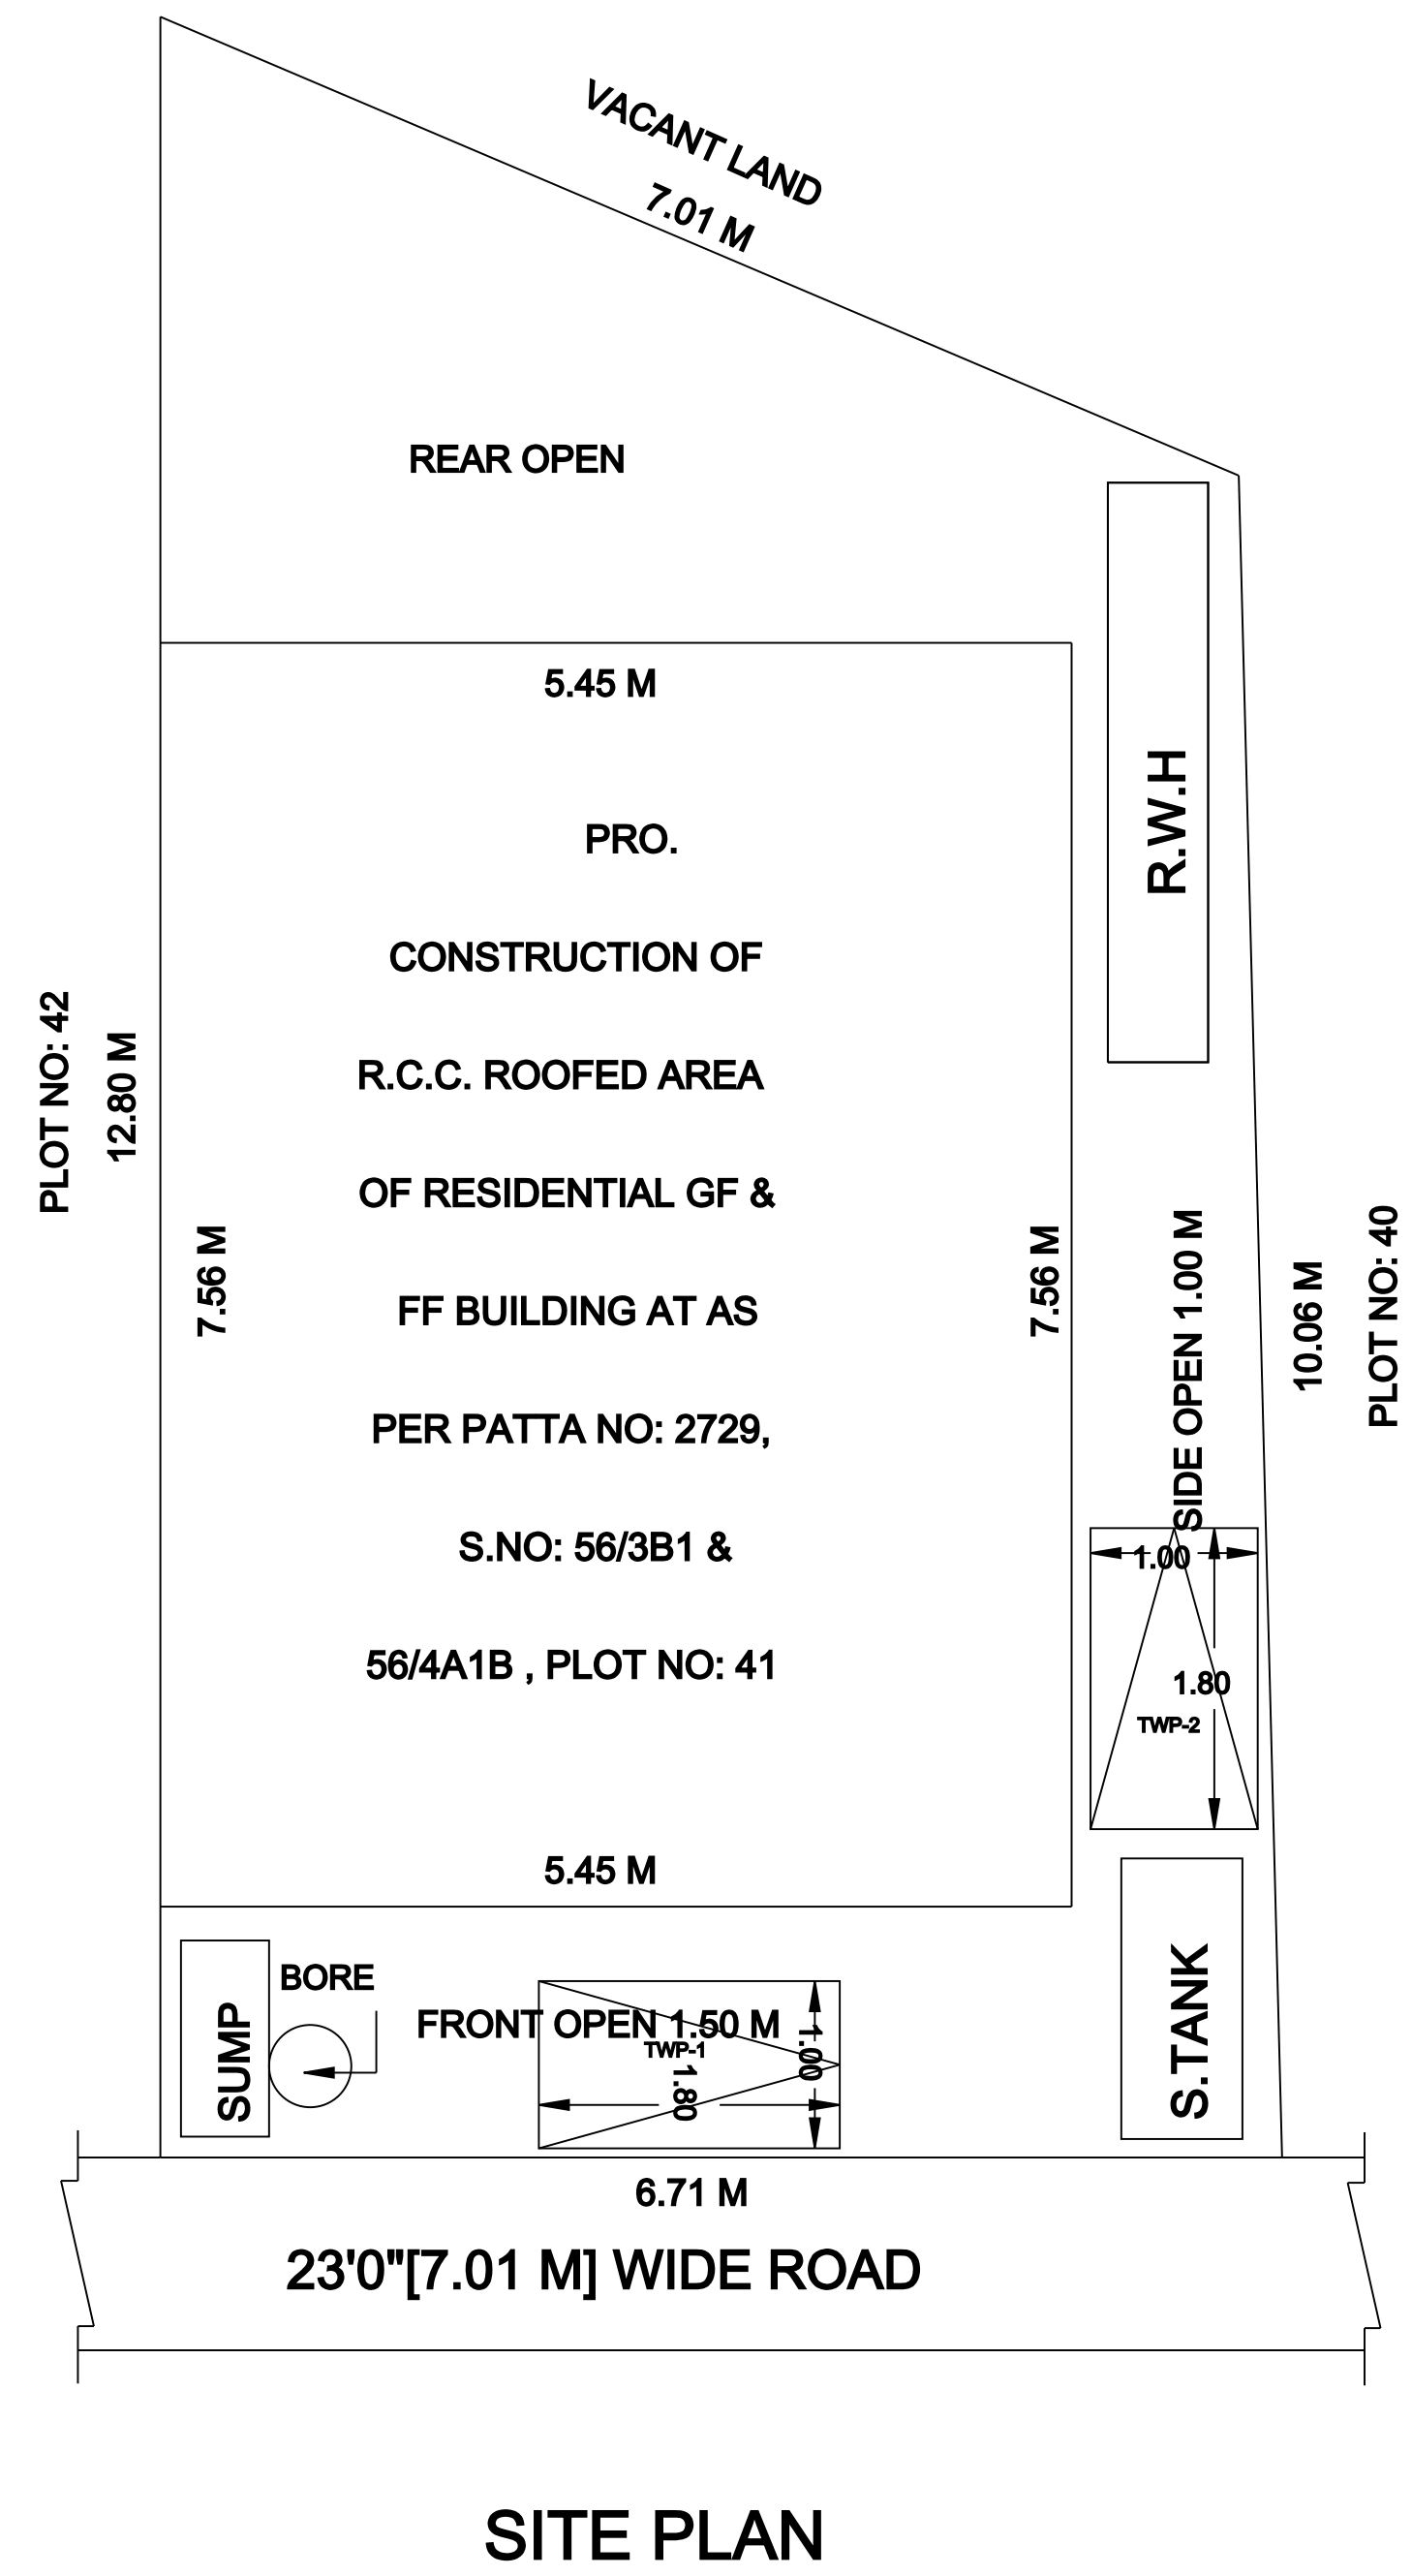
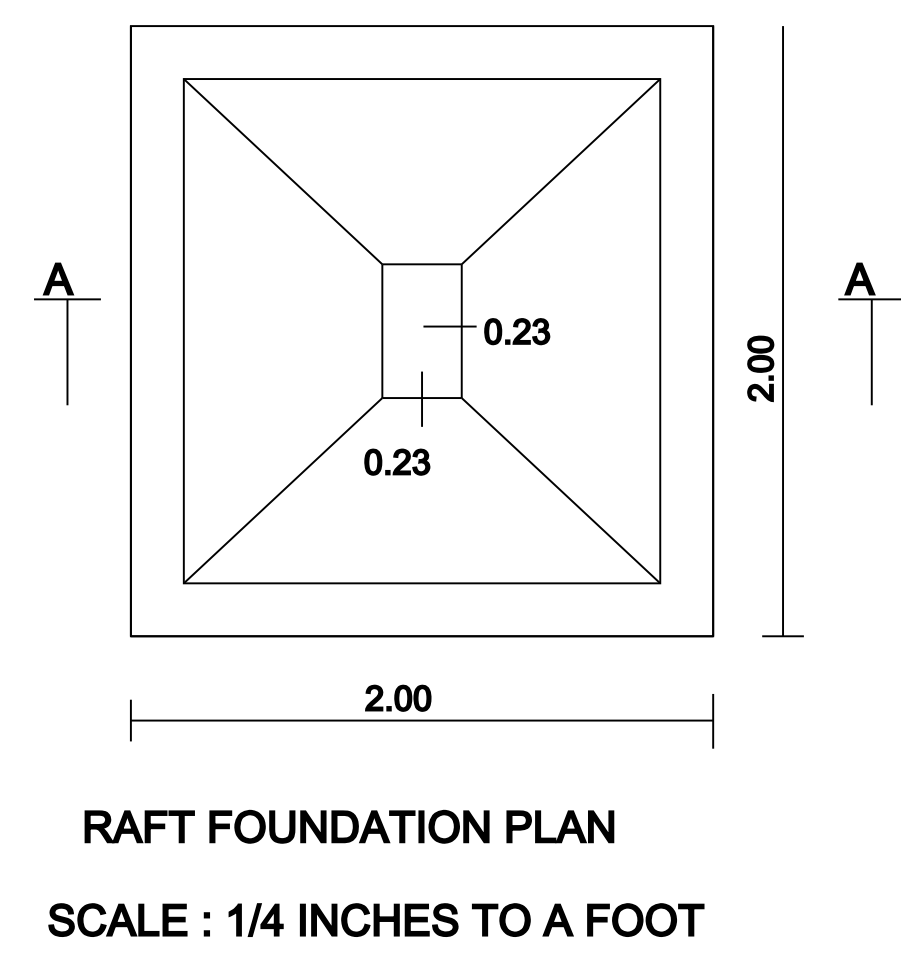
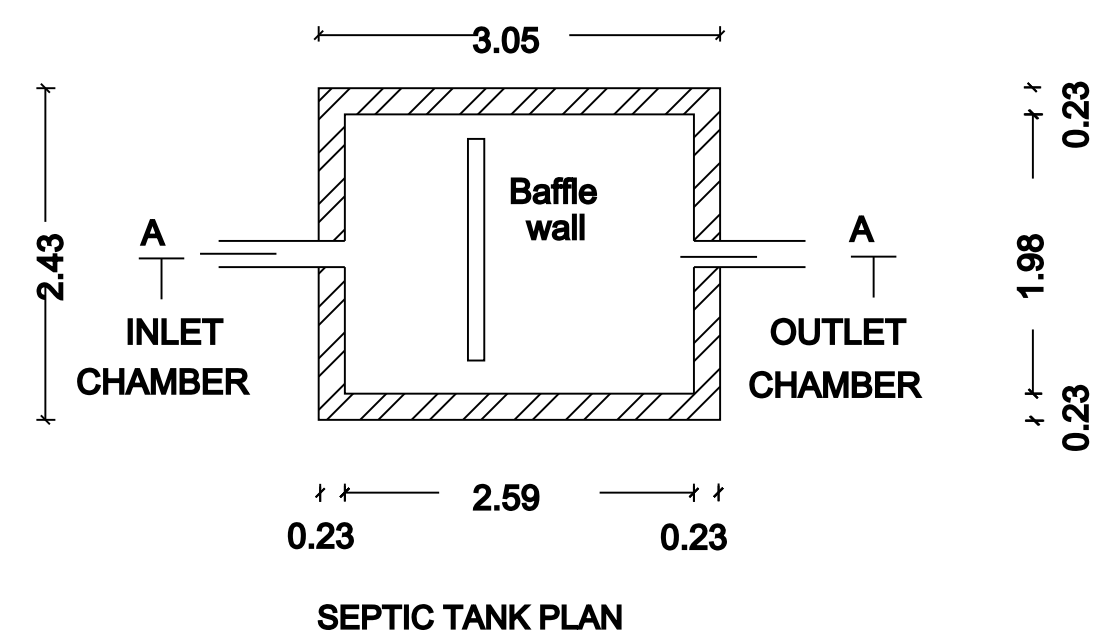
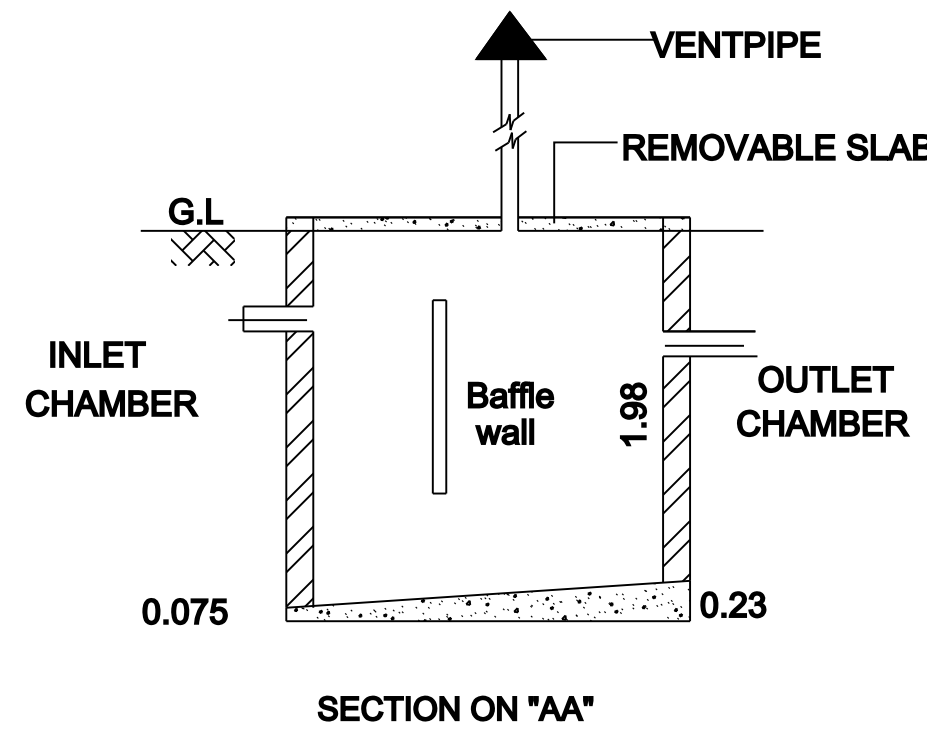
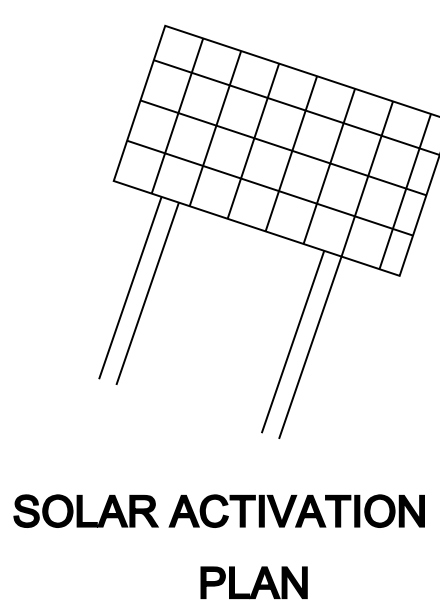
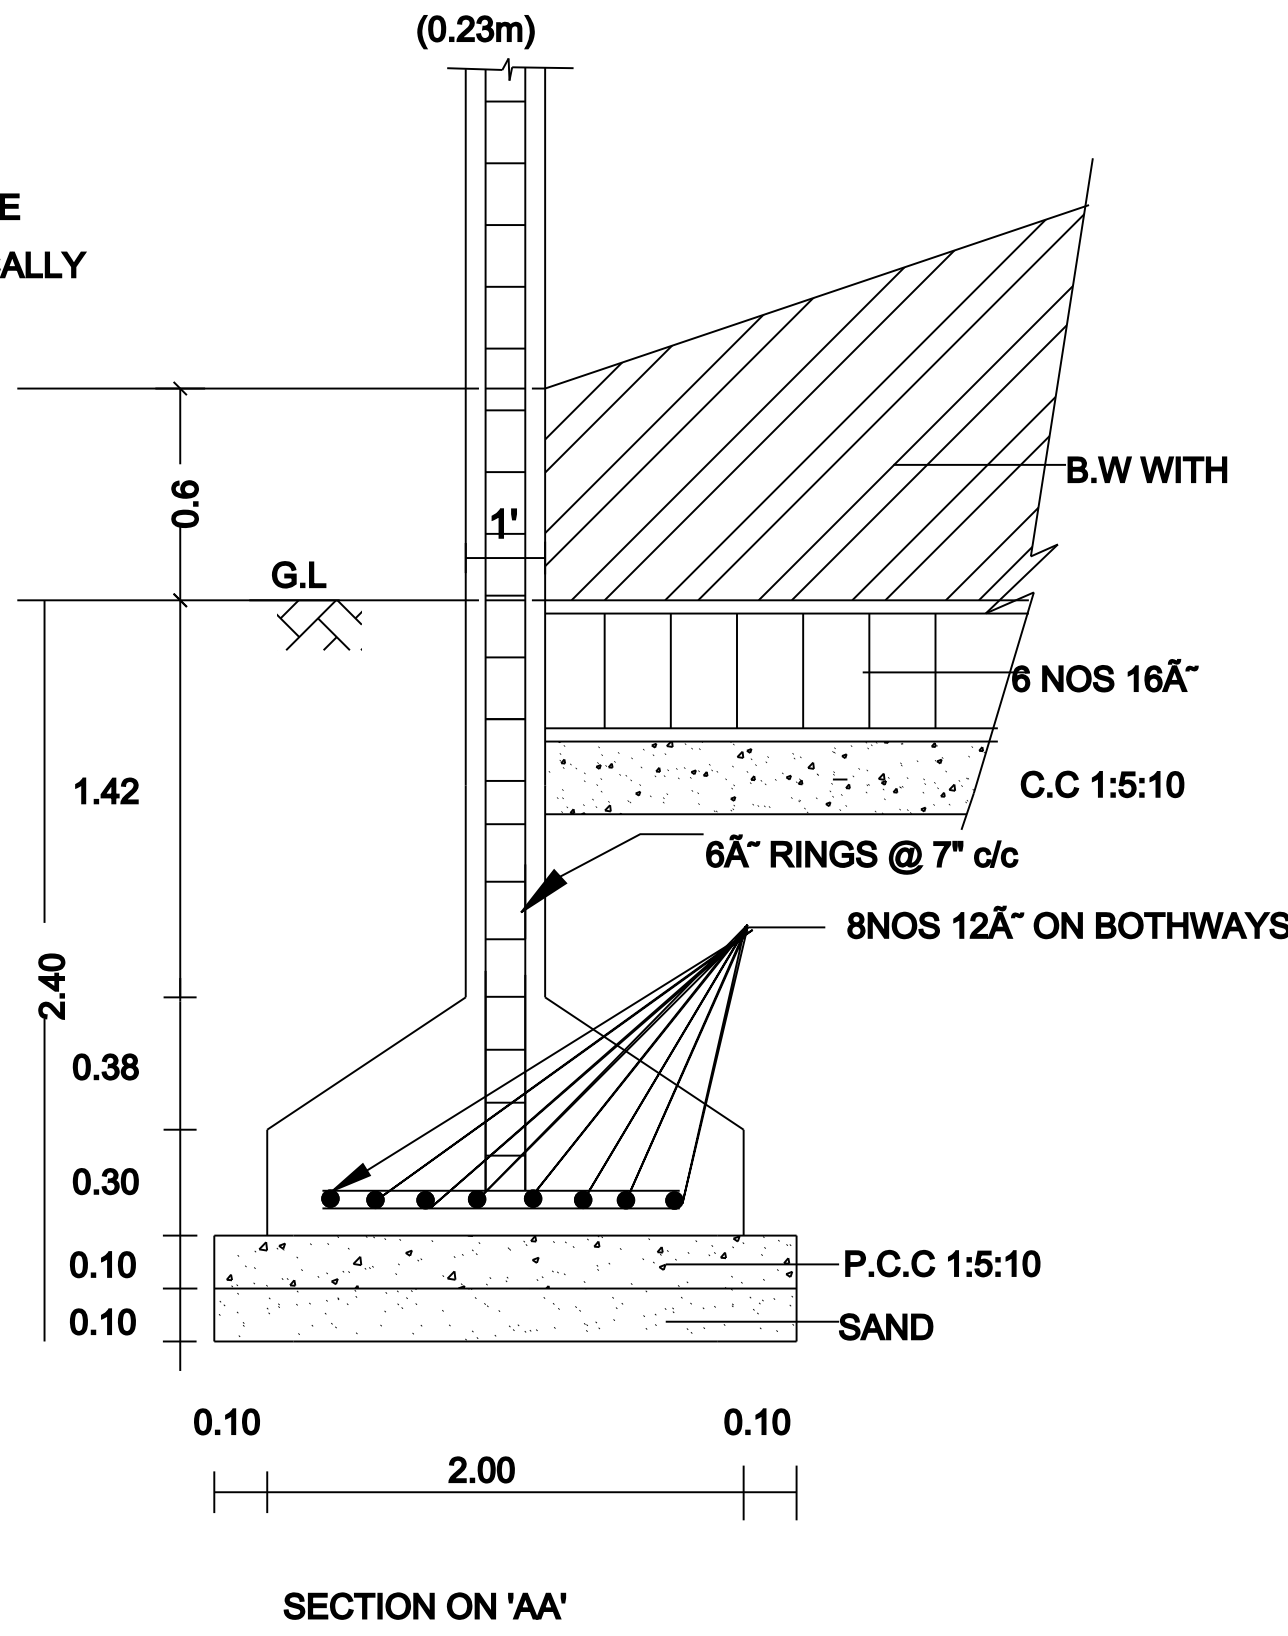
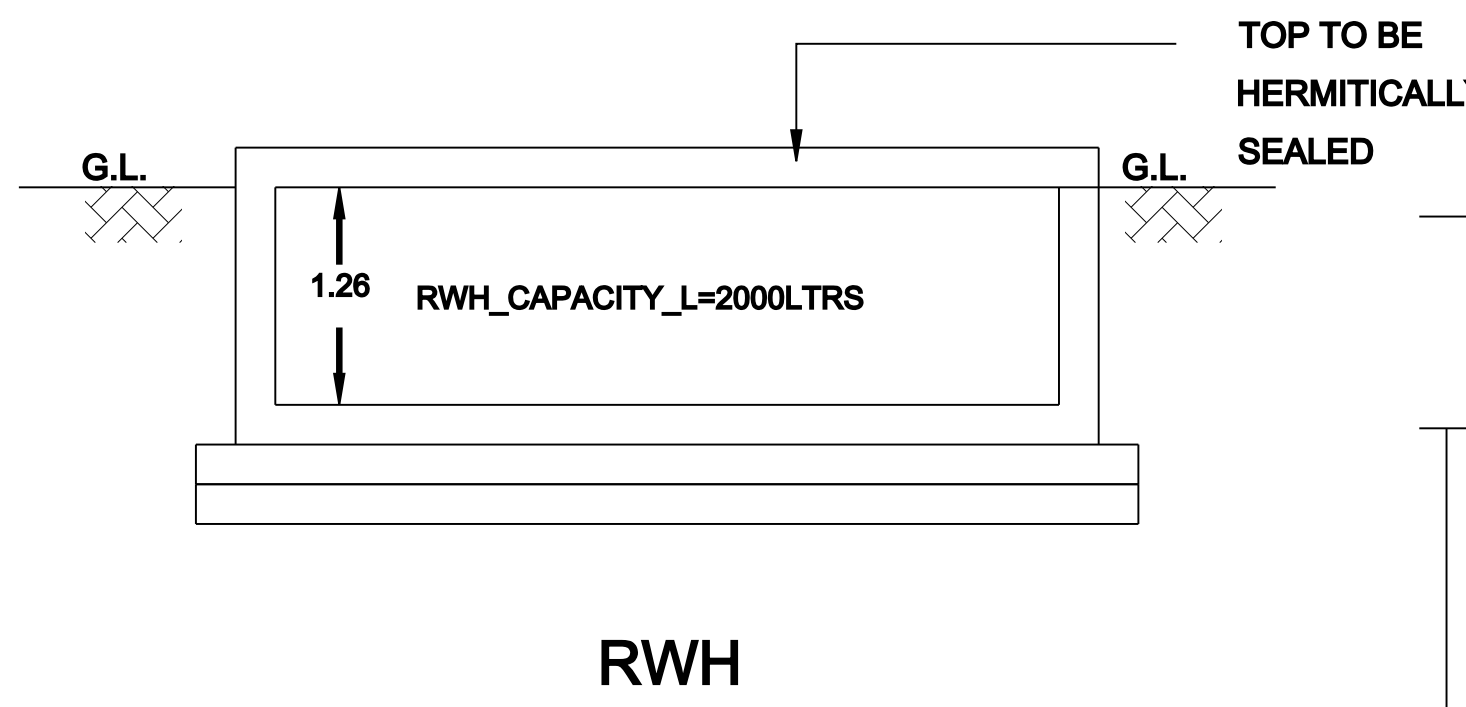
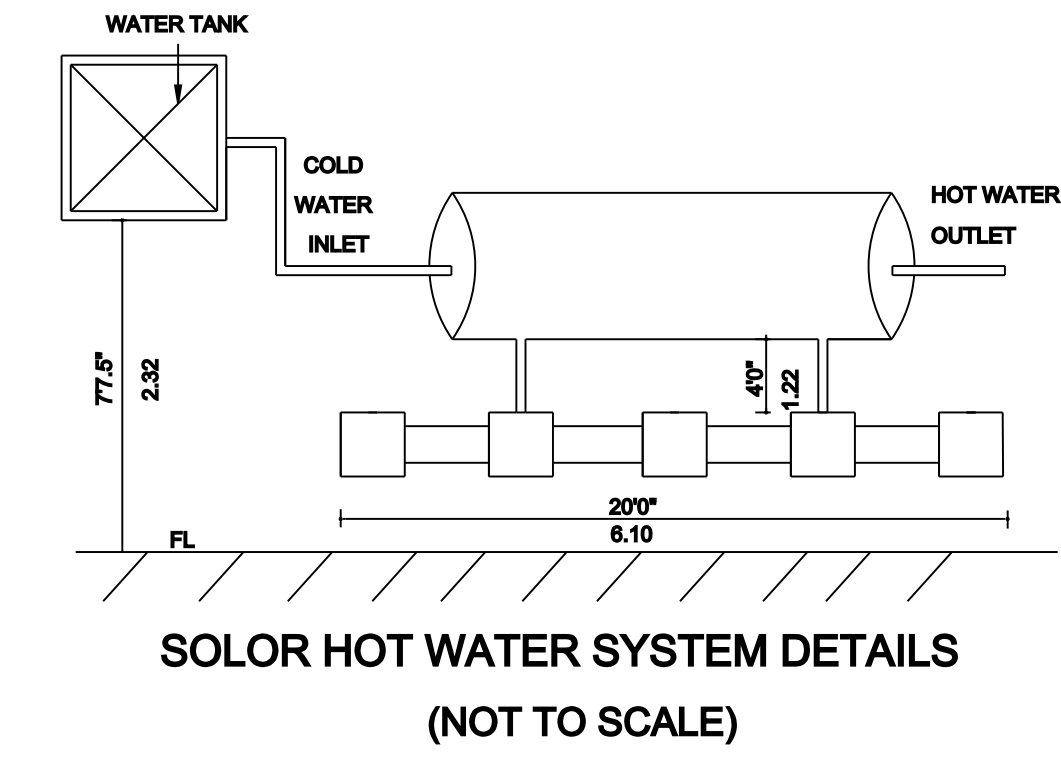
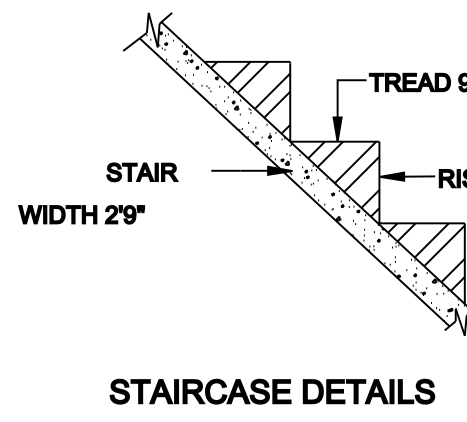
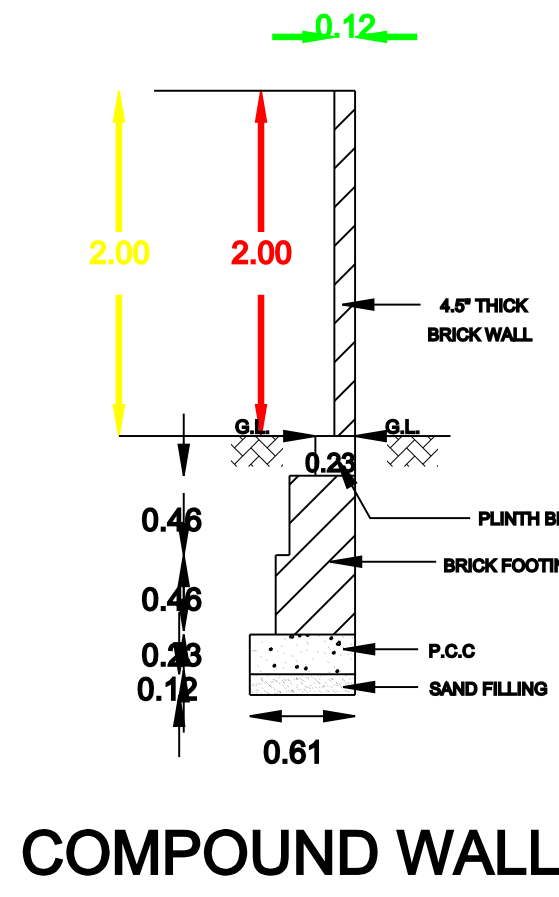
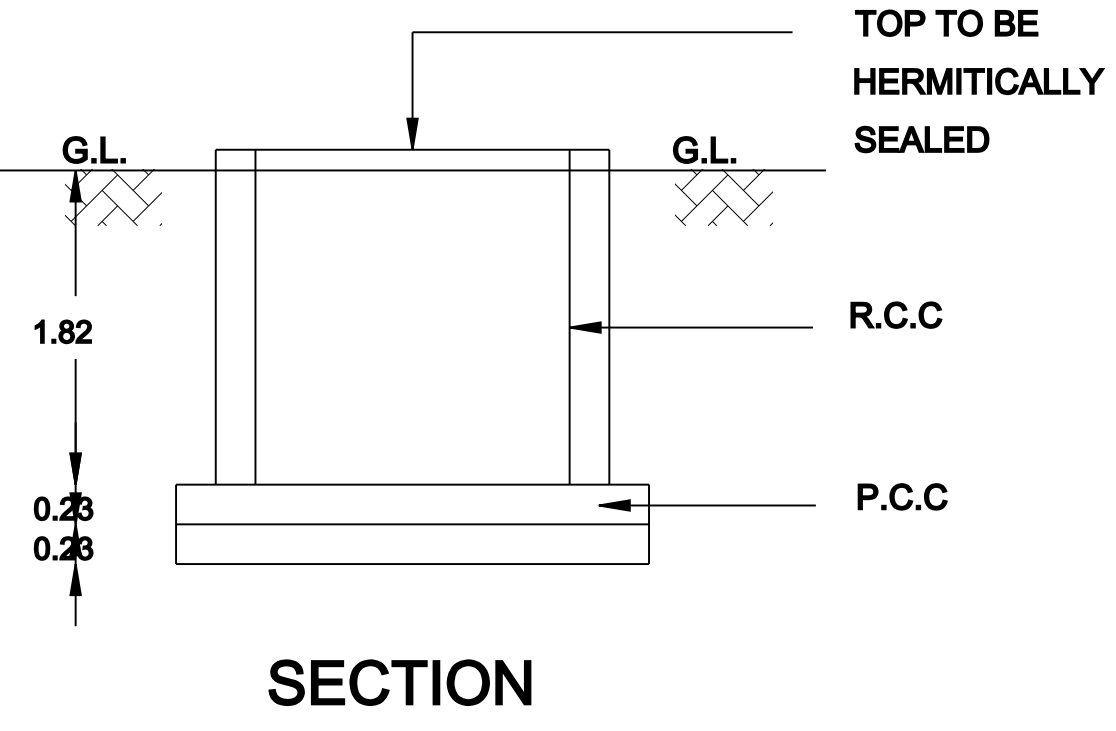
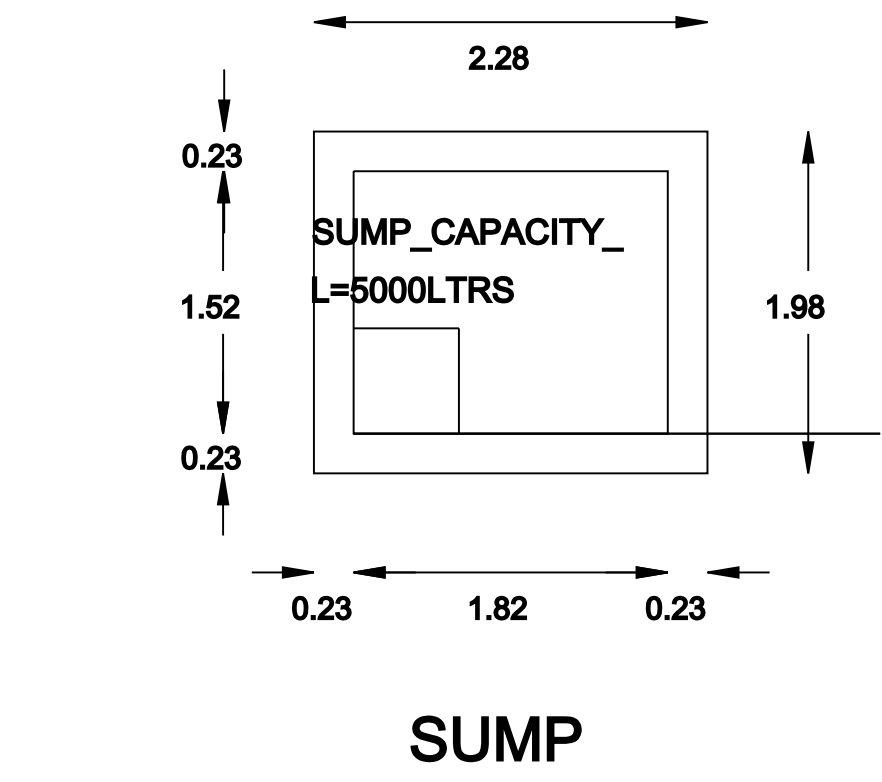
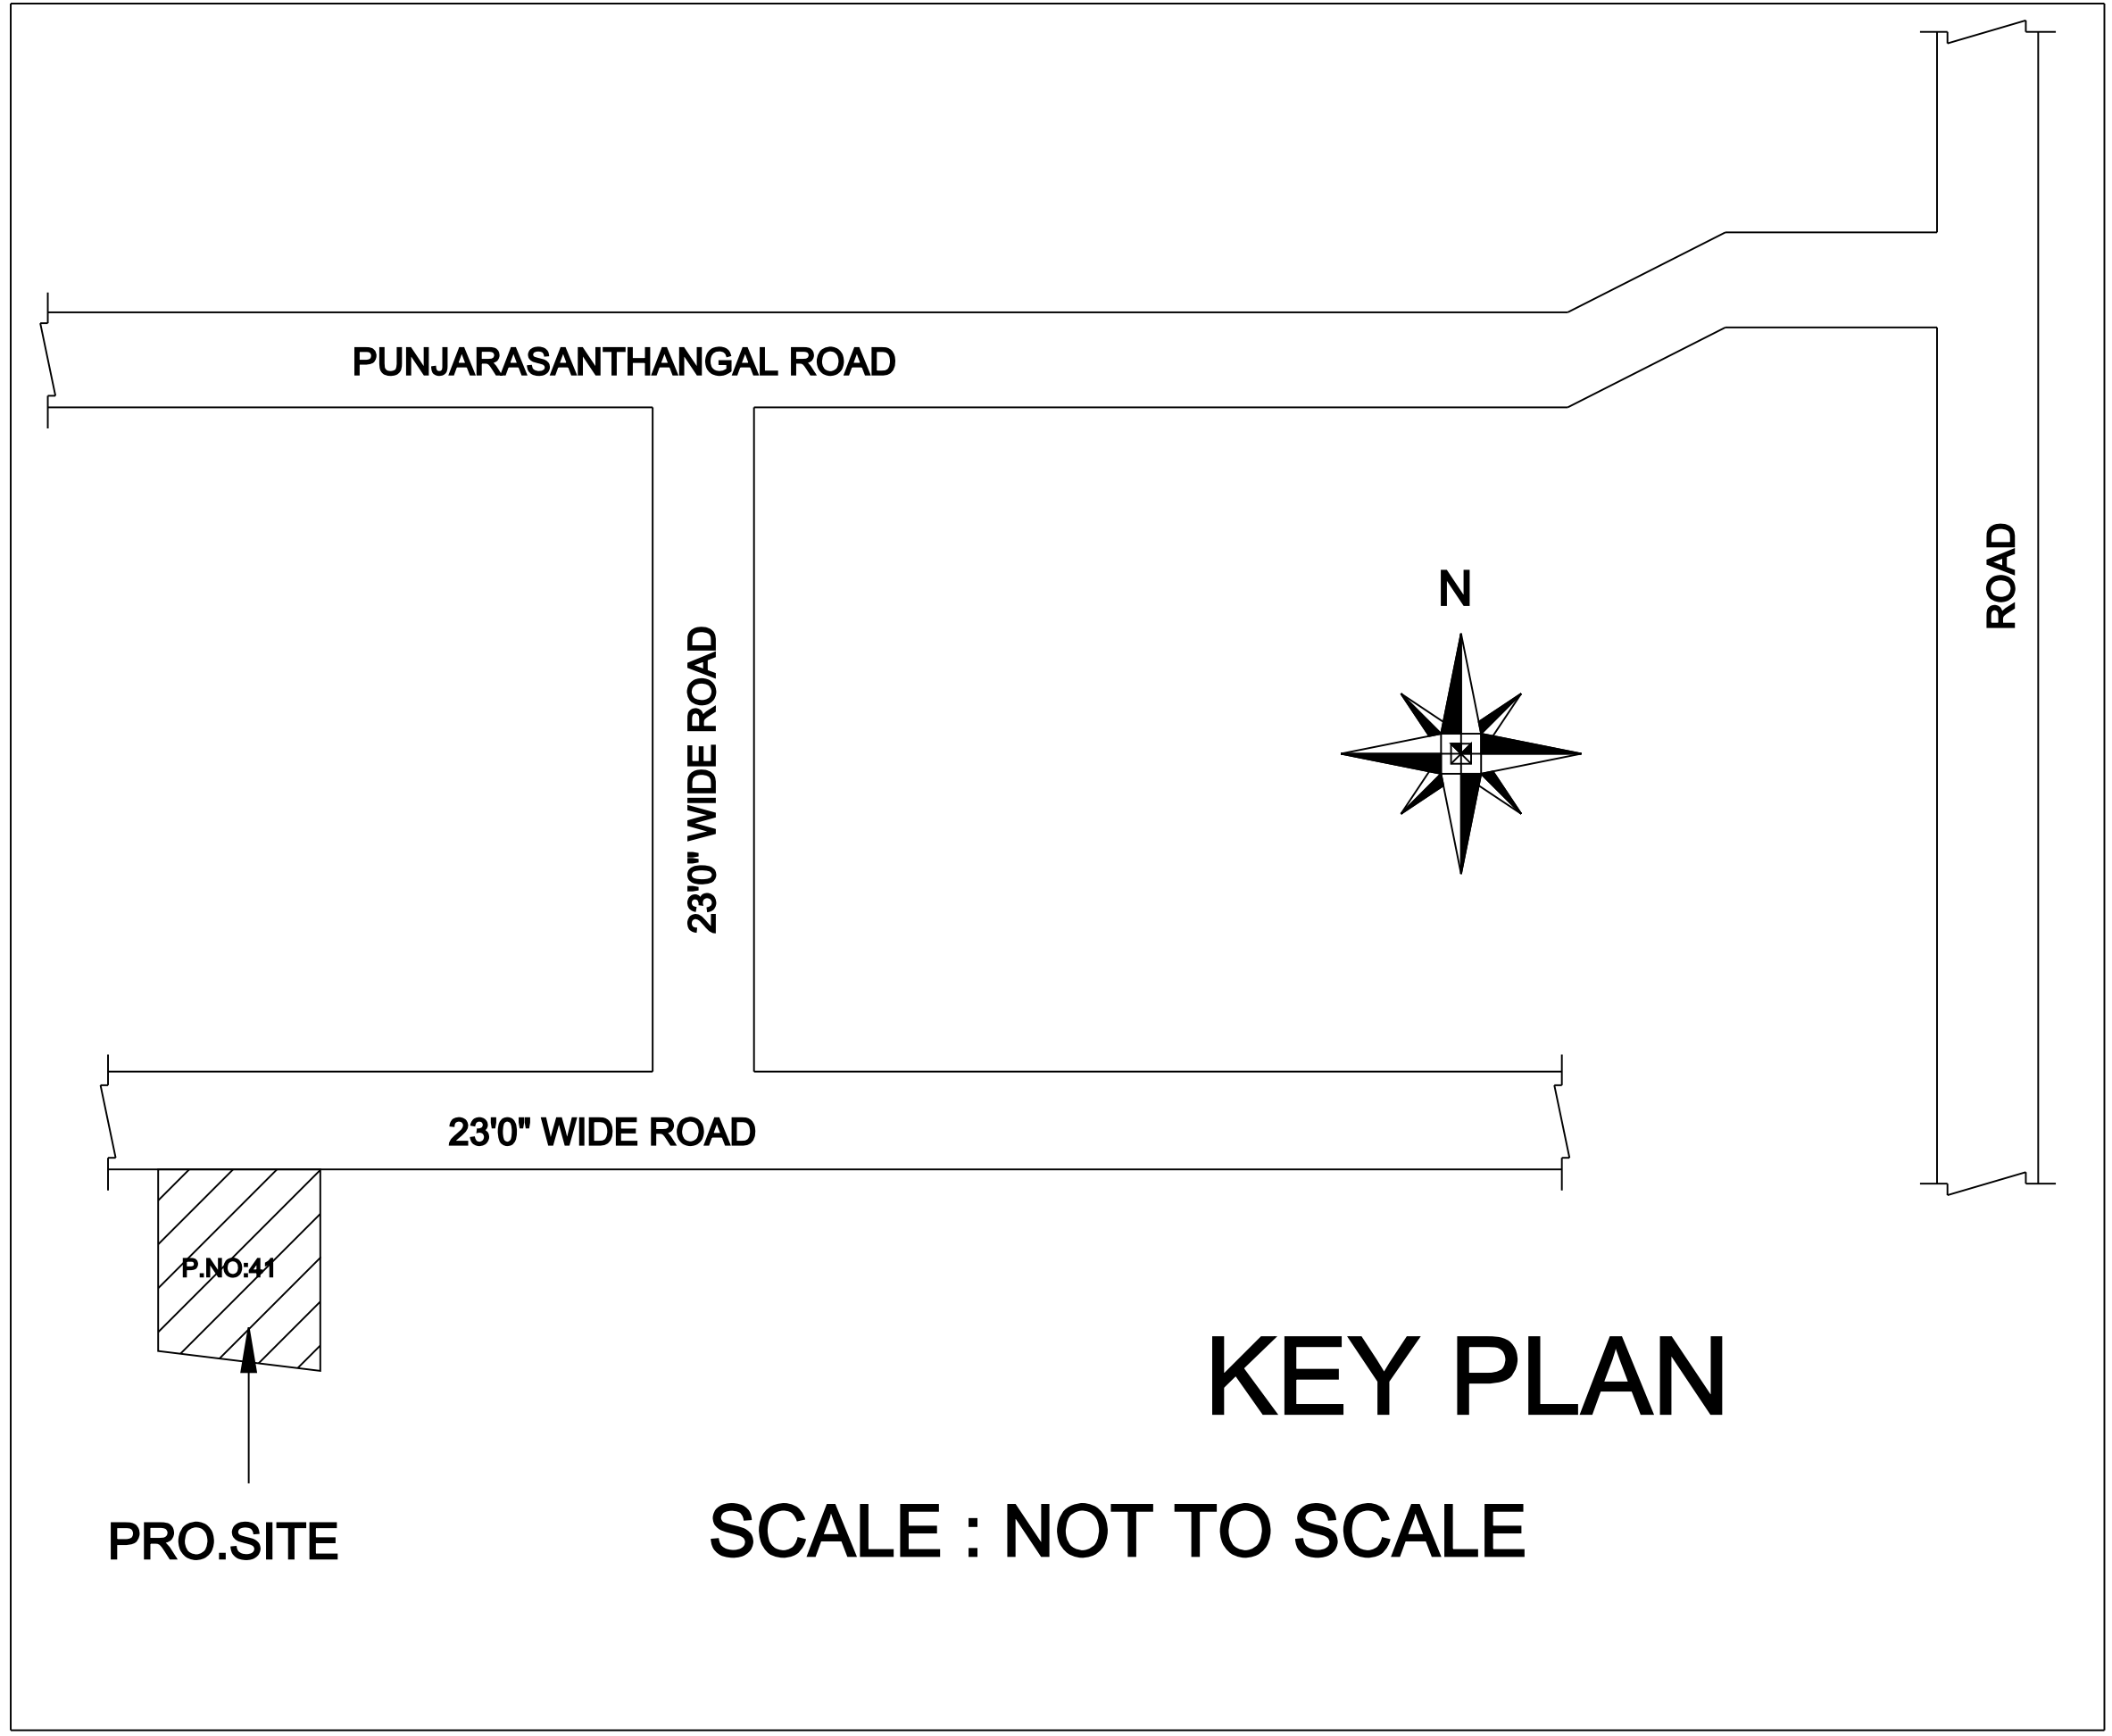


PLAN SHOWING THE PROPOSED CONSTRUCTION OF R.C.C ROOF RESIDENCIAL GROUND FLOOR & FIRST FLOOR BUILDING AT AS PER PATTA NO: 2729,

S.NO: 56/3B1 & 56/4A1B,PLOT NO: 41, SRI GOKUL NAGAR, V.NO: 36,PUNJARASANTHANGAL VILLAGE & PANCHAYAT,KANCHEEPURAM TALUK & DISTRICT.

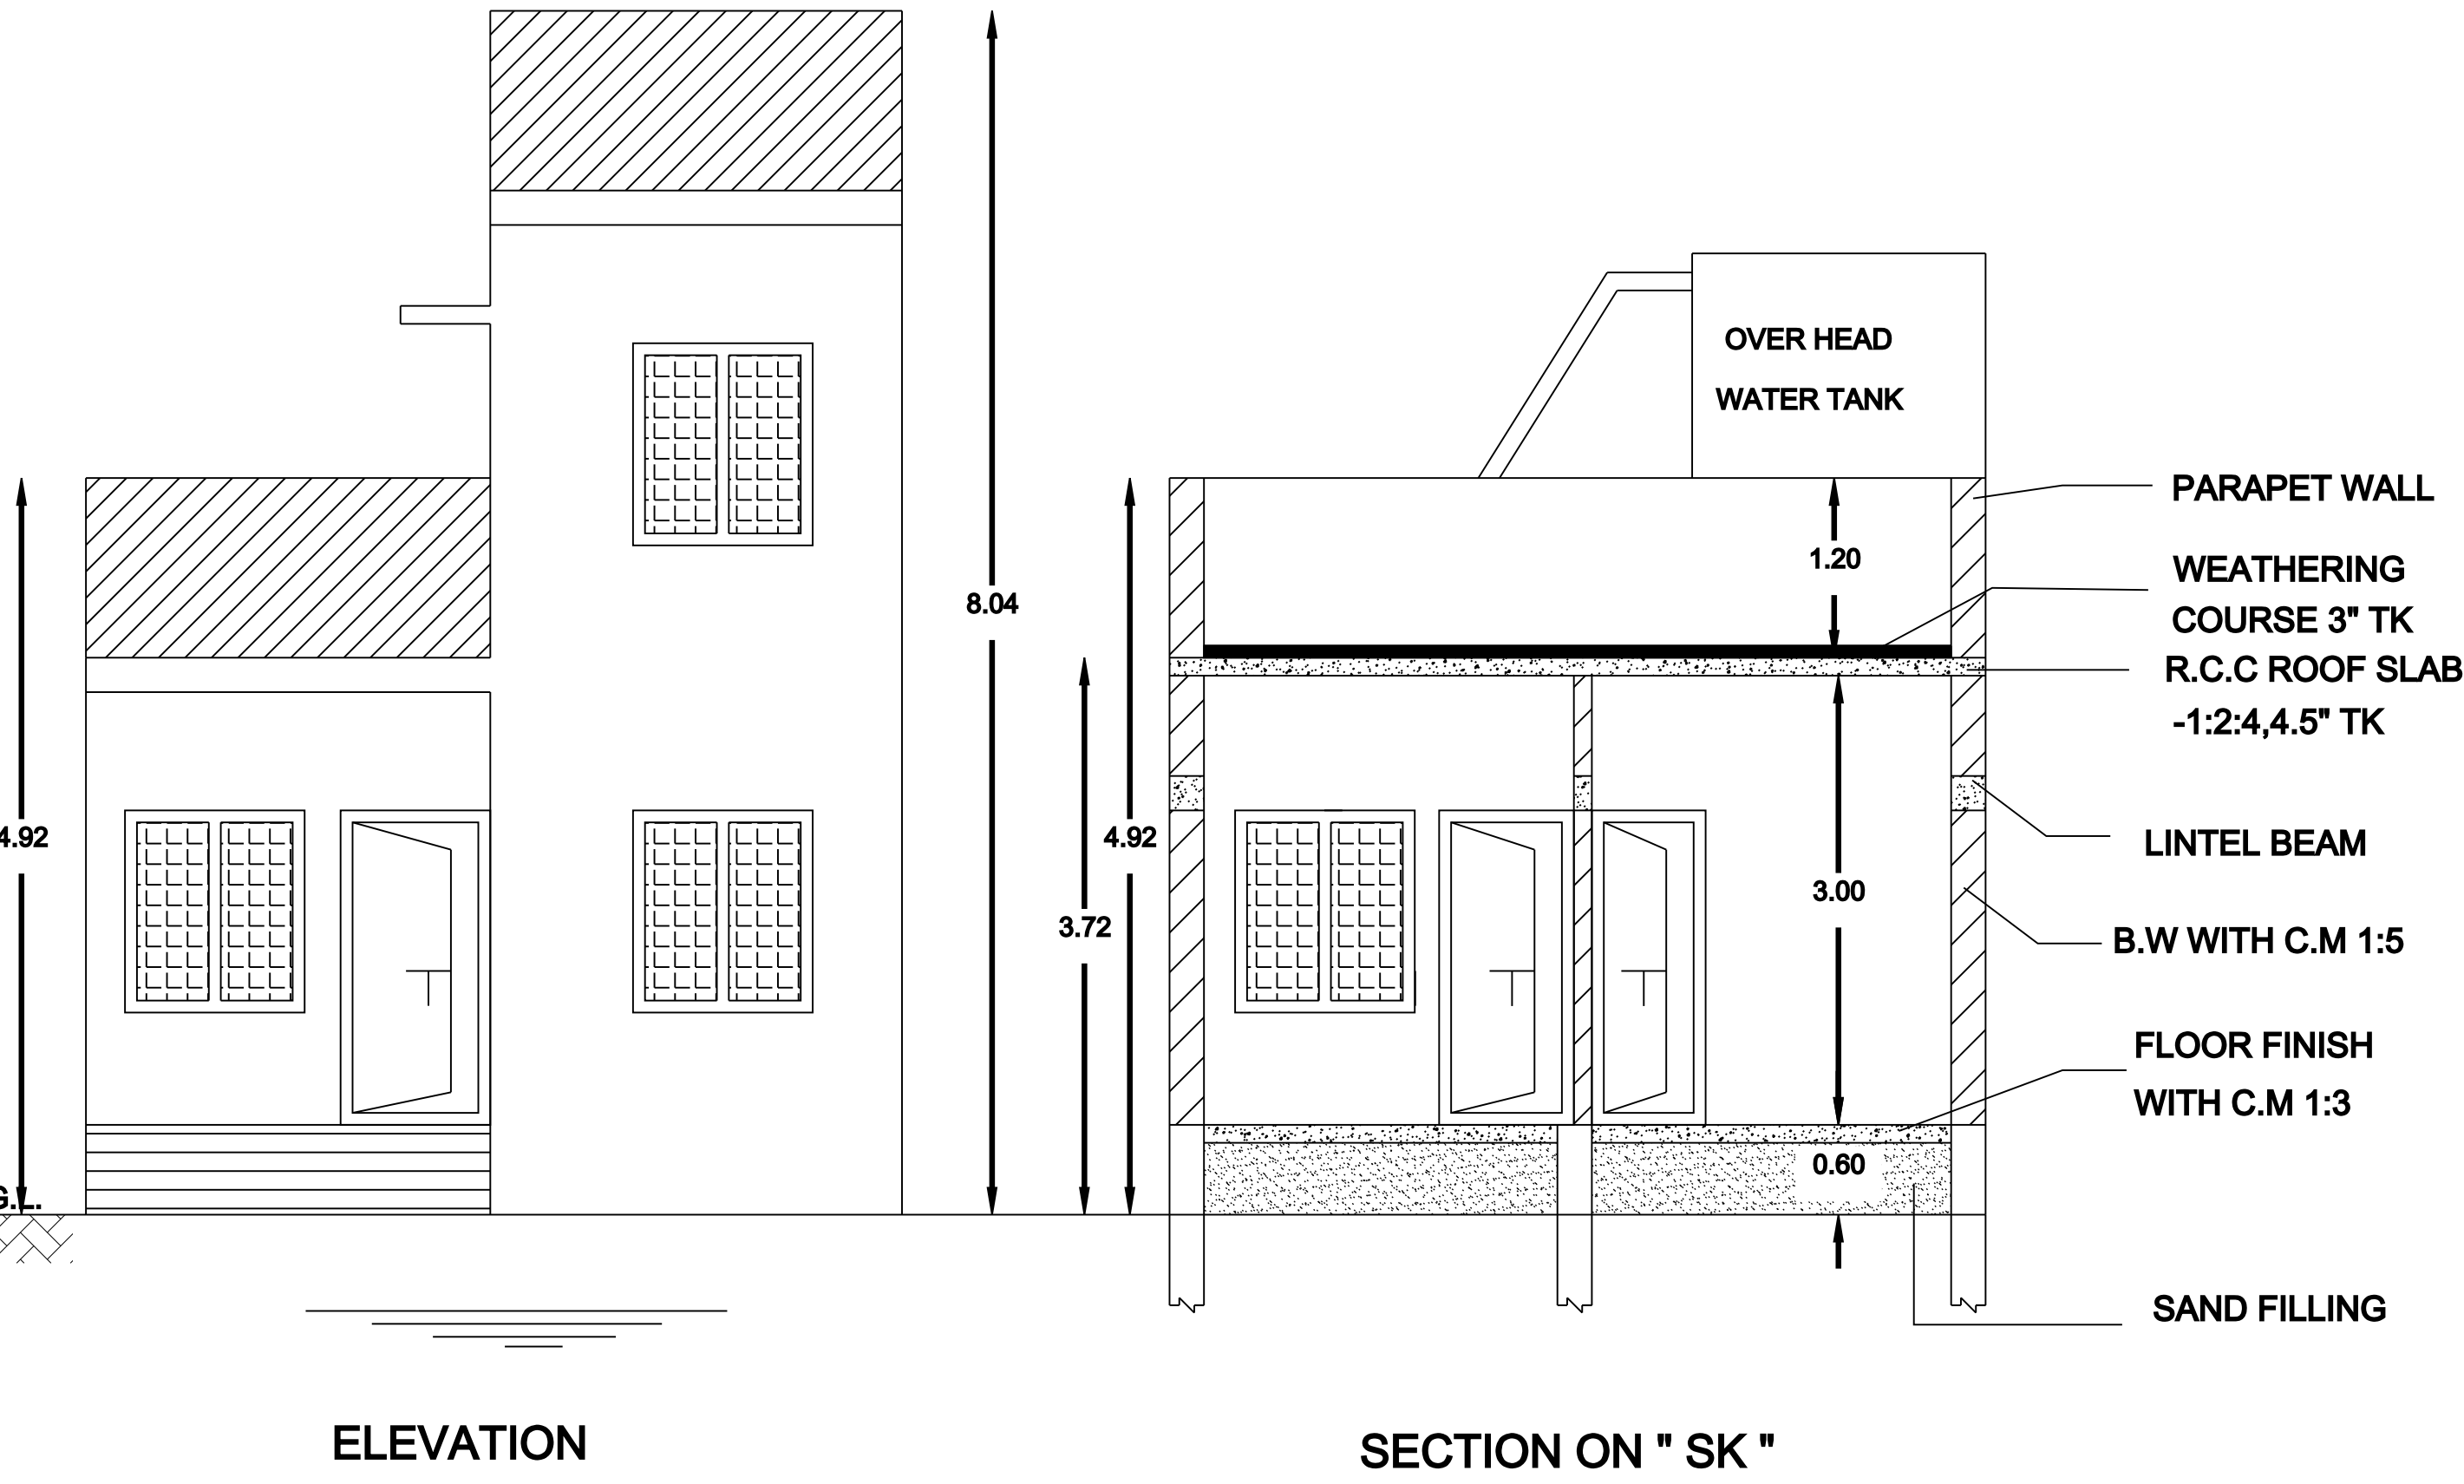

RURAL PANCHAYAT

AREA STATEMENT DETAIL :-

AS PER DOCUMENT	76.67 Sq.mt	825.00 Sq.ft
AS PER PATTA	76.67 Sq.mt	825.00 Sq.ft

AREA STATEMENT OF THE PROPOSED BUILDING DETAIL :-

SL.NO	DESCRIPTION	RESIDENCIAL AREA. IN SQ.M	RESIDENCIAL AREA. IN SQ.M
1.	GROUND FLOOR (Pro)	41.19	443.37
2.	FIRST FLOOR (Pro)	14.38	154.78
3.	TOTAL AREA	55.57	598.15

TOTAL BUILT UP AREA - 55.57 Sq.mt / 598.15 Sq.ft

COMPOUND WALL - [7.01+10.06+6.71+12.80] = 36.58 R.M

FSI DETAILS		PARKING DETAILS		
F S I (Floor Space Index) :- F S I :- - FSI Area = 0.72		PARKING CATEGORY (RESIDENCIAL):- FSI AREA : 55.57 Sqm		
		Parking Description	Required	Provided
		Car Parking Stalls	00 Nos	00 Nos
		Two Wheeler Parking Stalls Provided	02 Nos	02 Nos

SCHEDULE OF JOINERY


TYPE	DESCRIPTION	SIZE
R.S	ROLLING SHUTTER	1.83 x 2.10
D	DOOR	0.90 x 2.10
D1	DOOR - 1	0.75 x 2.10
W	WINDOW	1.20 x 1.35
V	VENTILATOR	1.00 x 0.60

COLOUR REFERENCE :



* EXISTING ROAD



* SITE BOUNDARY

 

* PROPOSED BUILDING

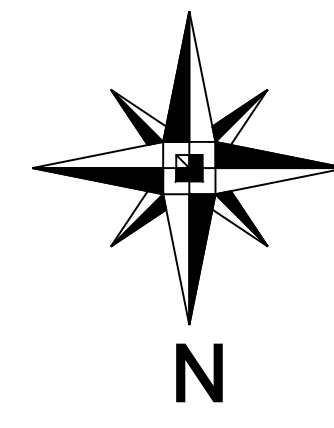 

SCALE 1:100

FOUNDATION : COLUMN FOOTING OVER PCC AND SAND
RC FOOTING OVER 150 THK PCC OVER 150 THK SAND

SUPER STRUCTURE : BRICK WORKS IN CM 1:5 LINTELS, BEAMS AND SLABS IN RCC 1:2:4
: PCC FLOORING FINISHED WITH MOSAIC TILES

PLASTERING : INTERIOR WITH CM 1:4 EXTERIOR WITH CM1:5 CEILING WITH CM 1:3
: 3 COATS OF DISTEMPER FOR INNER WALLS
: BEST INDIAN TEAKWOOD

ALL DIMENSIONS ARE IN METER

APPLICANT SIGNATURE:-

REGISTER ENGINEER SIGNATURE:-