


PLAN SHOWING THE PROPOSED CONSTRUCTION COMMERCIAL BUILDING, AT S.No.89/4B,
PATTA NO.18, ANNADHUR VILLAGE & PANCHAYAT, UTHIRAMERUR PANCHAYAT UNION & TALUK,
KANCHEEPURAM DISTRICT.
OWNER NAME:—Mr.D.MADHANAGOPAL. SCALE 1:100

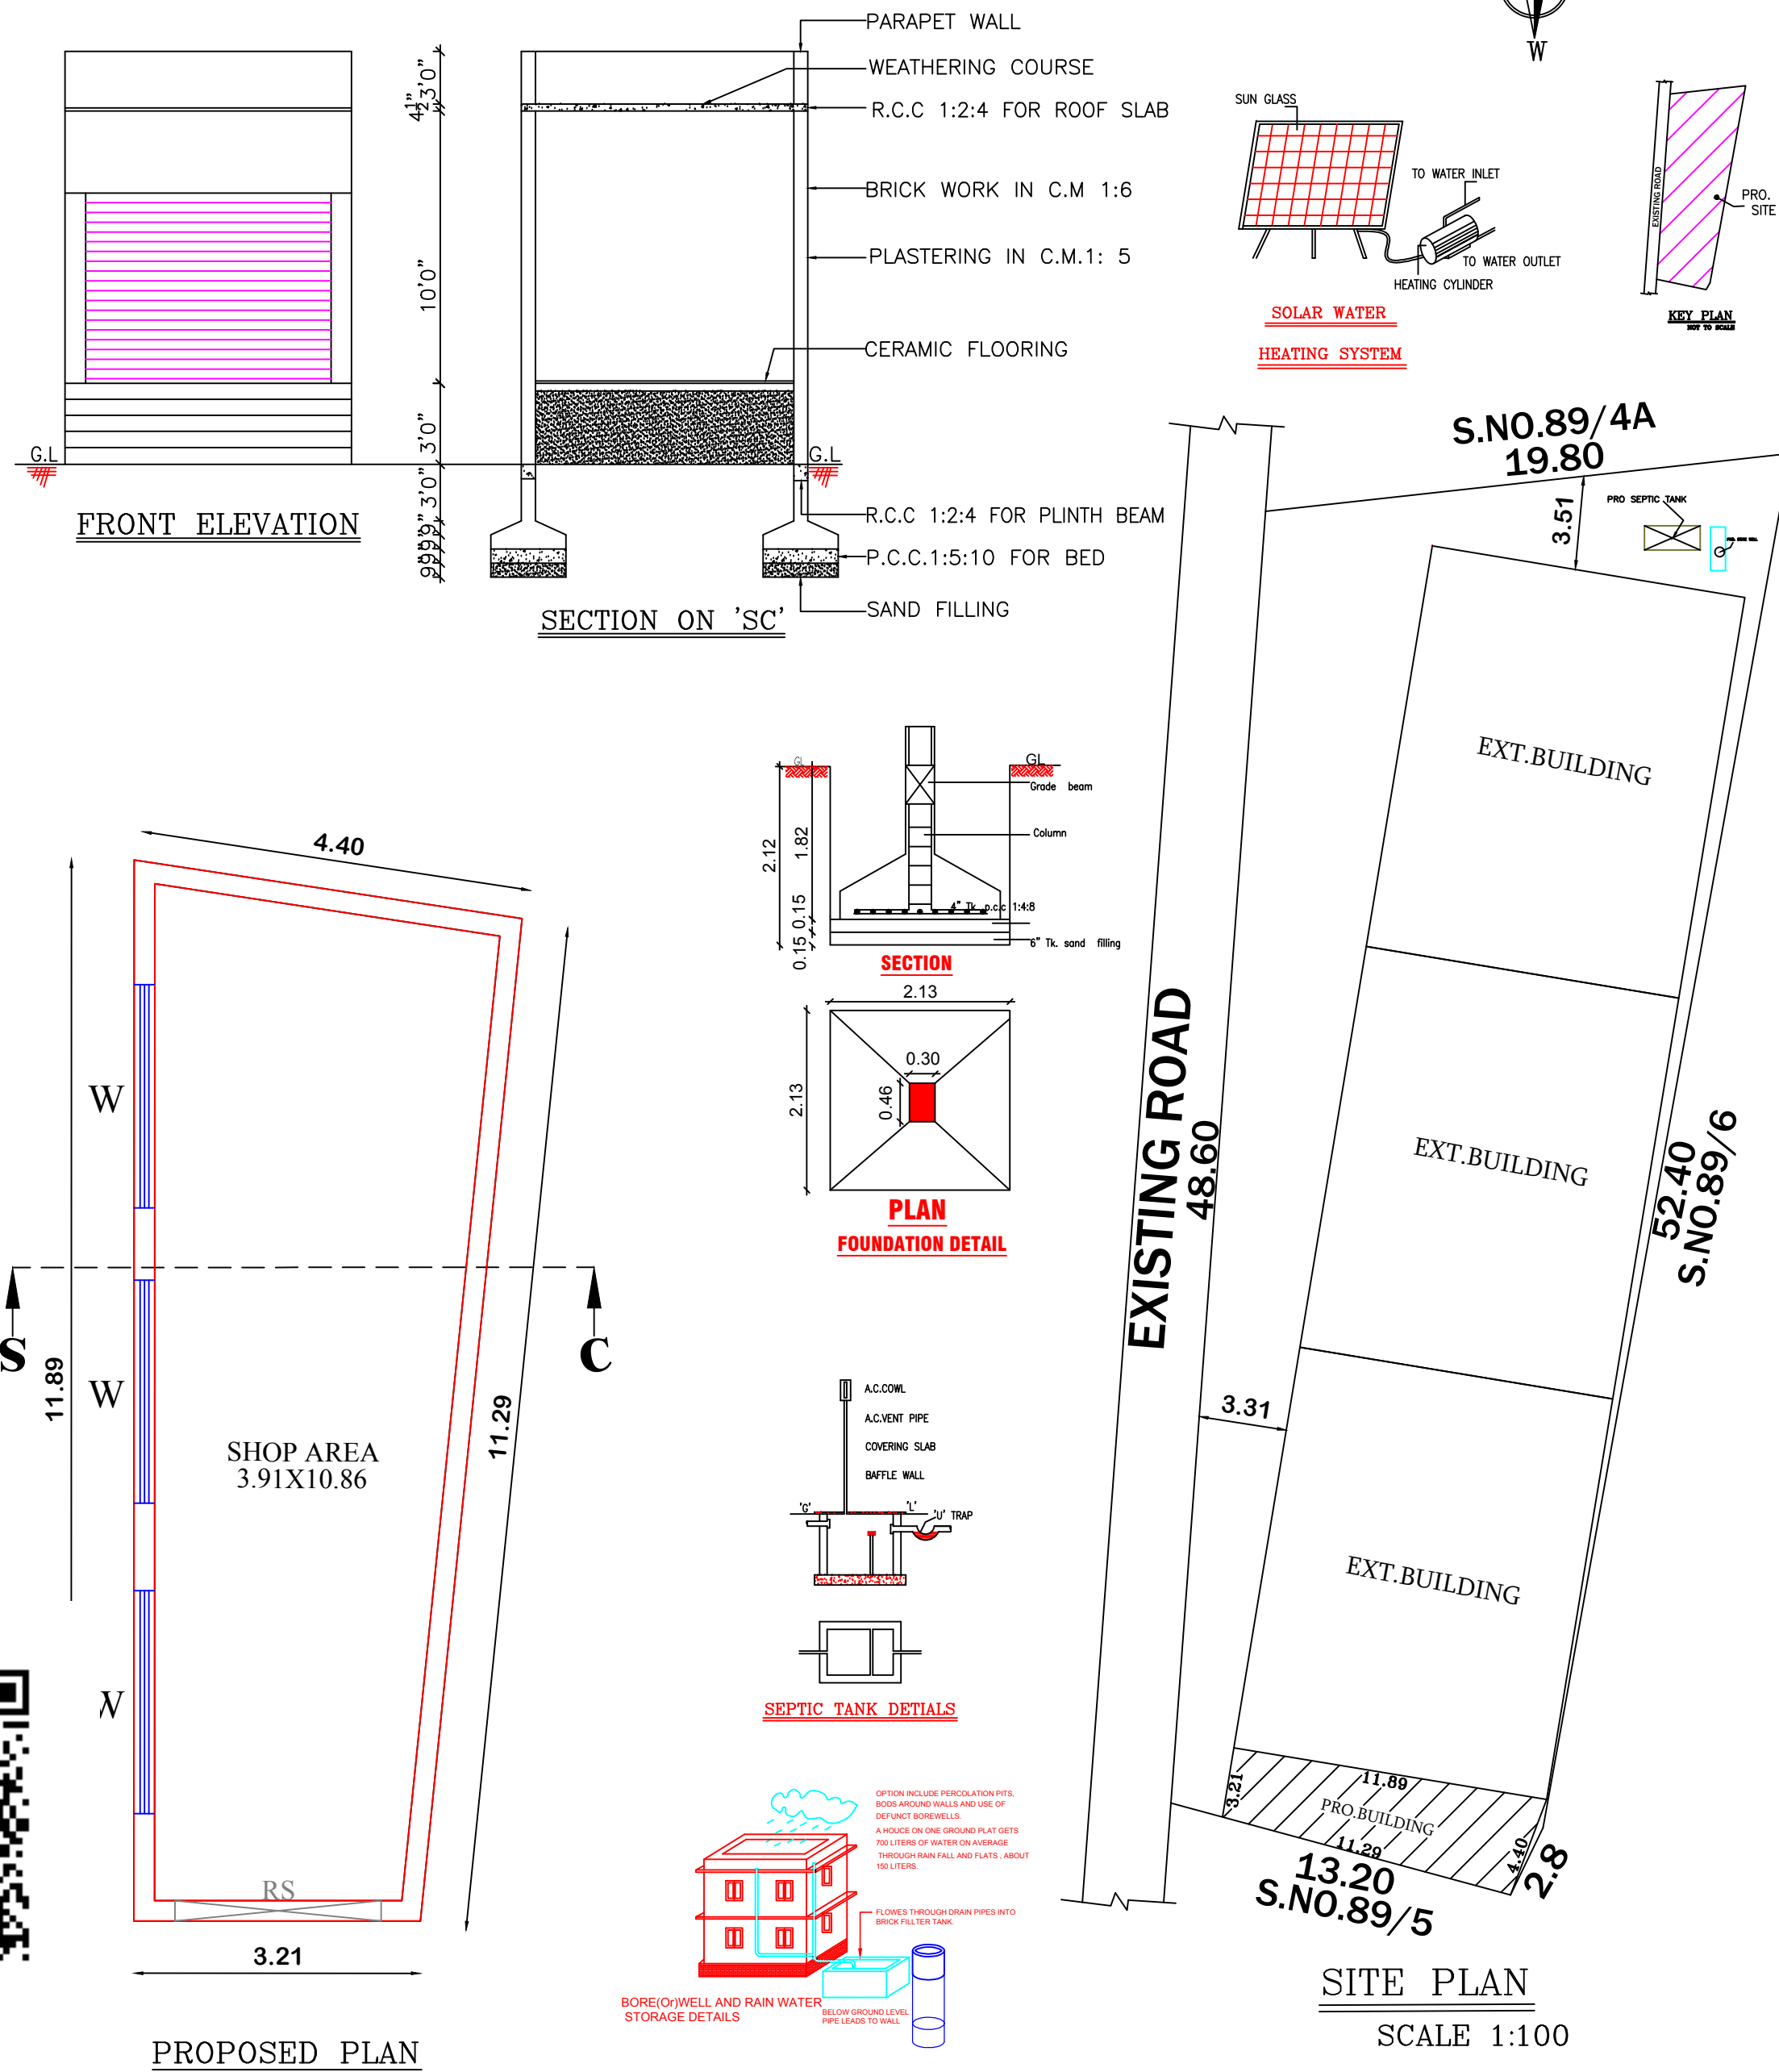

OFFICE USE

SCHEDULE OF JOINERY	COLOUR INDEX
M.D MAIN DOOR 3'6" X 7'0"	PLOT BOUNDARY ☐
D1 DOOR 3'0" X 7'0"	
D2 DOOR 2'6" X 7'0"	PRO. BUILDING ☐
W WINDOW 4'6" X 4'0"	
W1 WINDOW 3'0" X 4'0"	
V VENTILATOR 3'0" X 2'0"	ROAD ☐

AREA STATEMENT		
	Sq.ft.	Sq.mt.
PLOT AREA(AS PER DOCUMENT):	9692.00	900.74
EXT. BUILDING AREA :	1950.00	181.22
EXT. BUILDING AREA :	1950.00	181.22
EXT. BUILDING AREA :	1950.00	181.22
PRO. BUILDING AREA :	472.00	43.86
C O V E R A G E :	65%	
F.S.I :	0.65	
OPEN S P A C E AREA :	3370.00	313.19

OWNER NAME:—Mr.D.MADHANAGOPAL.

[Signature]

OWNER SIGNATURE

[Signature]

Er. M. NARENDIRAN, B.E.,
Reg. No : 018 / LS / 2021 / 00002
Registered Engineer Grade - II (RE),
NAREN CONSTRUCTIONS
(Licensed Surveyor, Consulting Engineer)
No : 42, Pillaiyar Koil Street, Chengalpattu-603 002
Cell : 8056600443 / 8925292179

REGISTERED ENGINEER

NAREN CONSTRUCTIONS

Er.M.NARENDIRAN
CONSULTING ENGINEER, LICENSED SURVEYOR
D.No.42,PILLAIYAR KOIL STREET
(ANUMANTHAPUTHERI) Cell:8056600443, 8925292179
CHENGALPATTU - 603 002.