




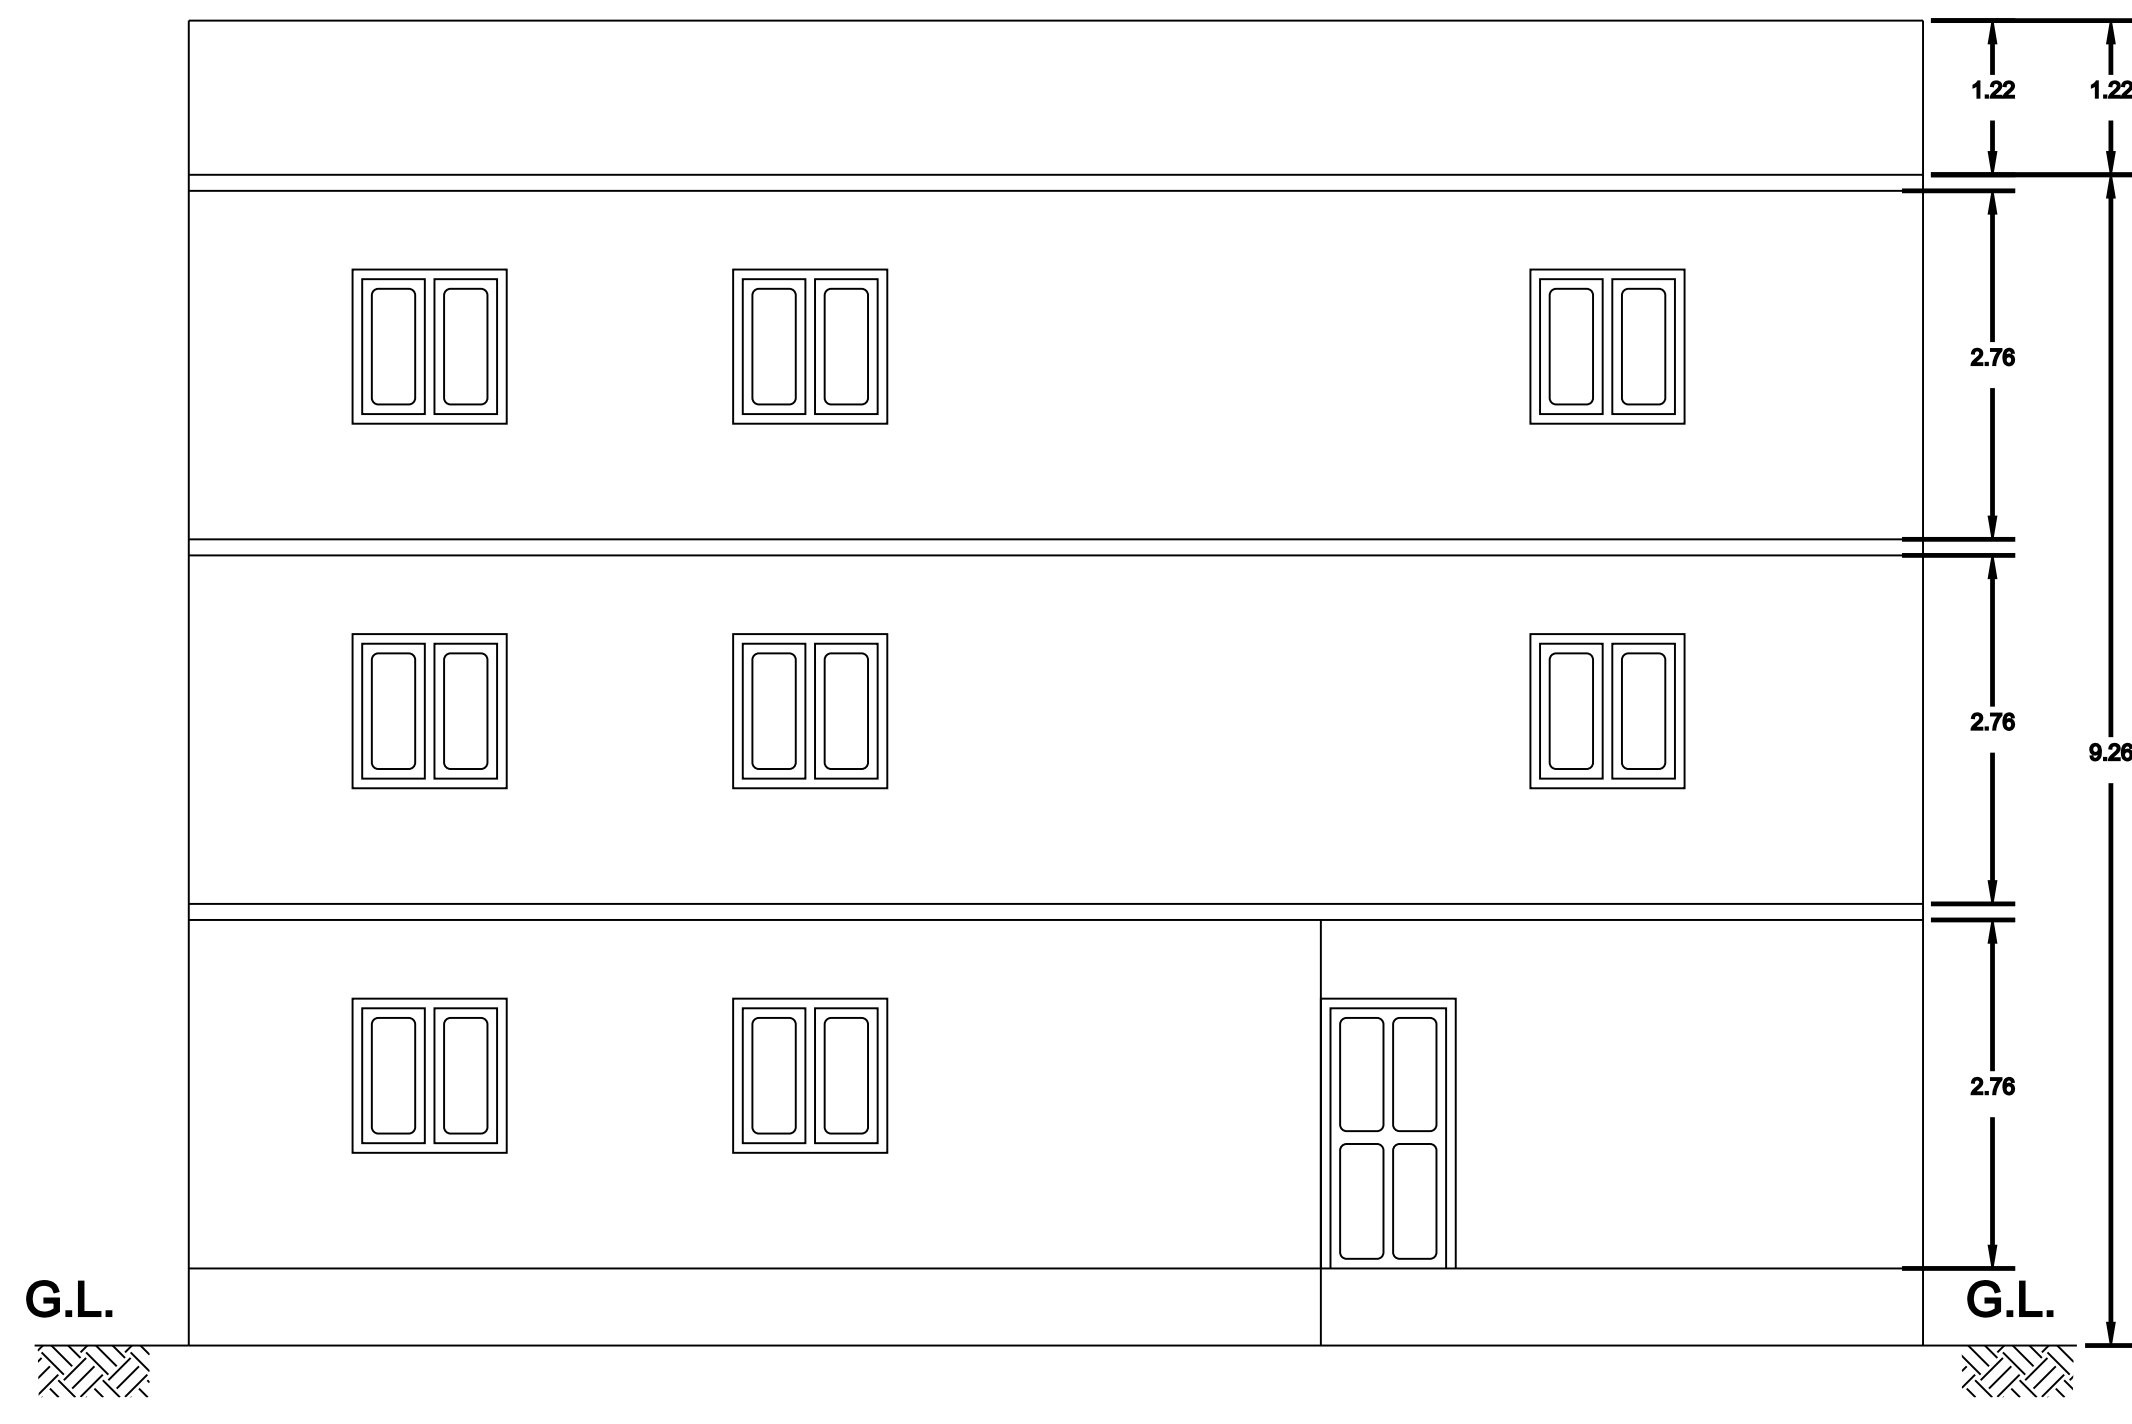

ELEVATION

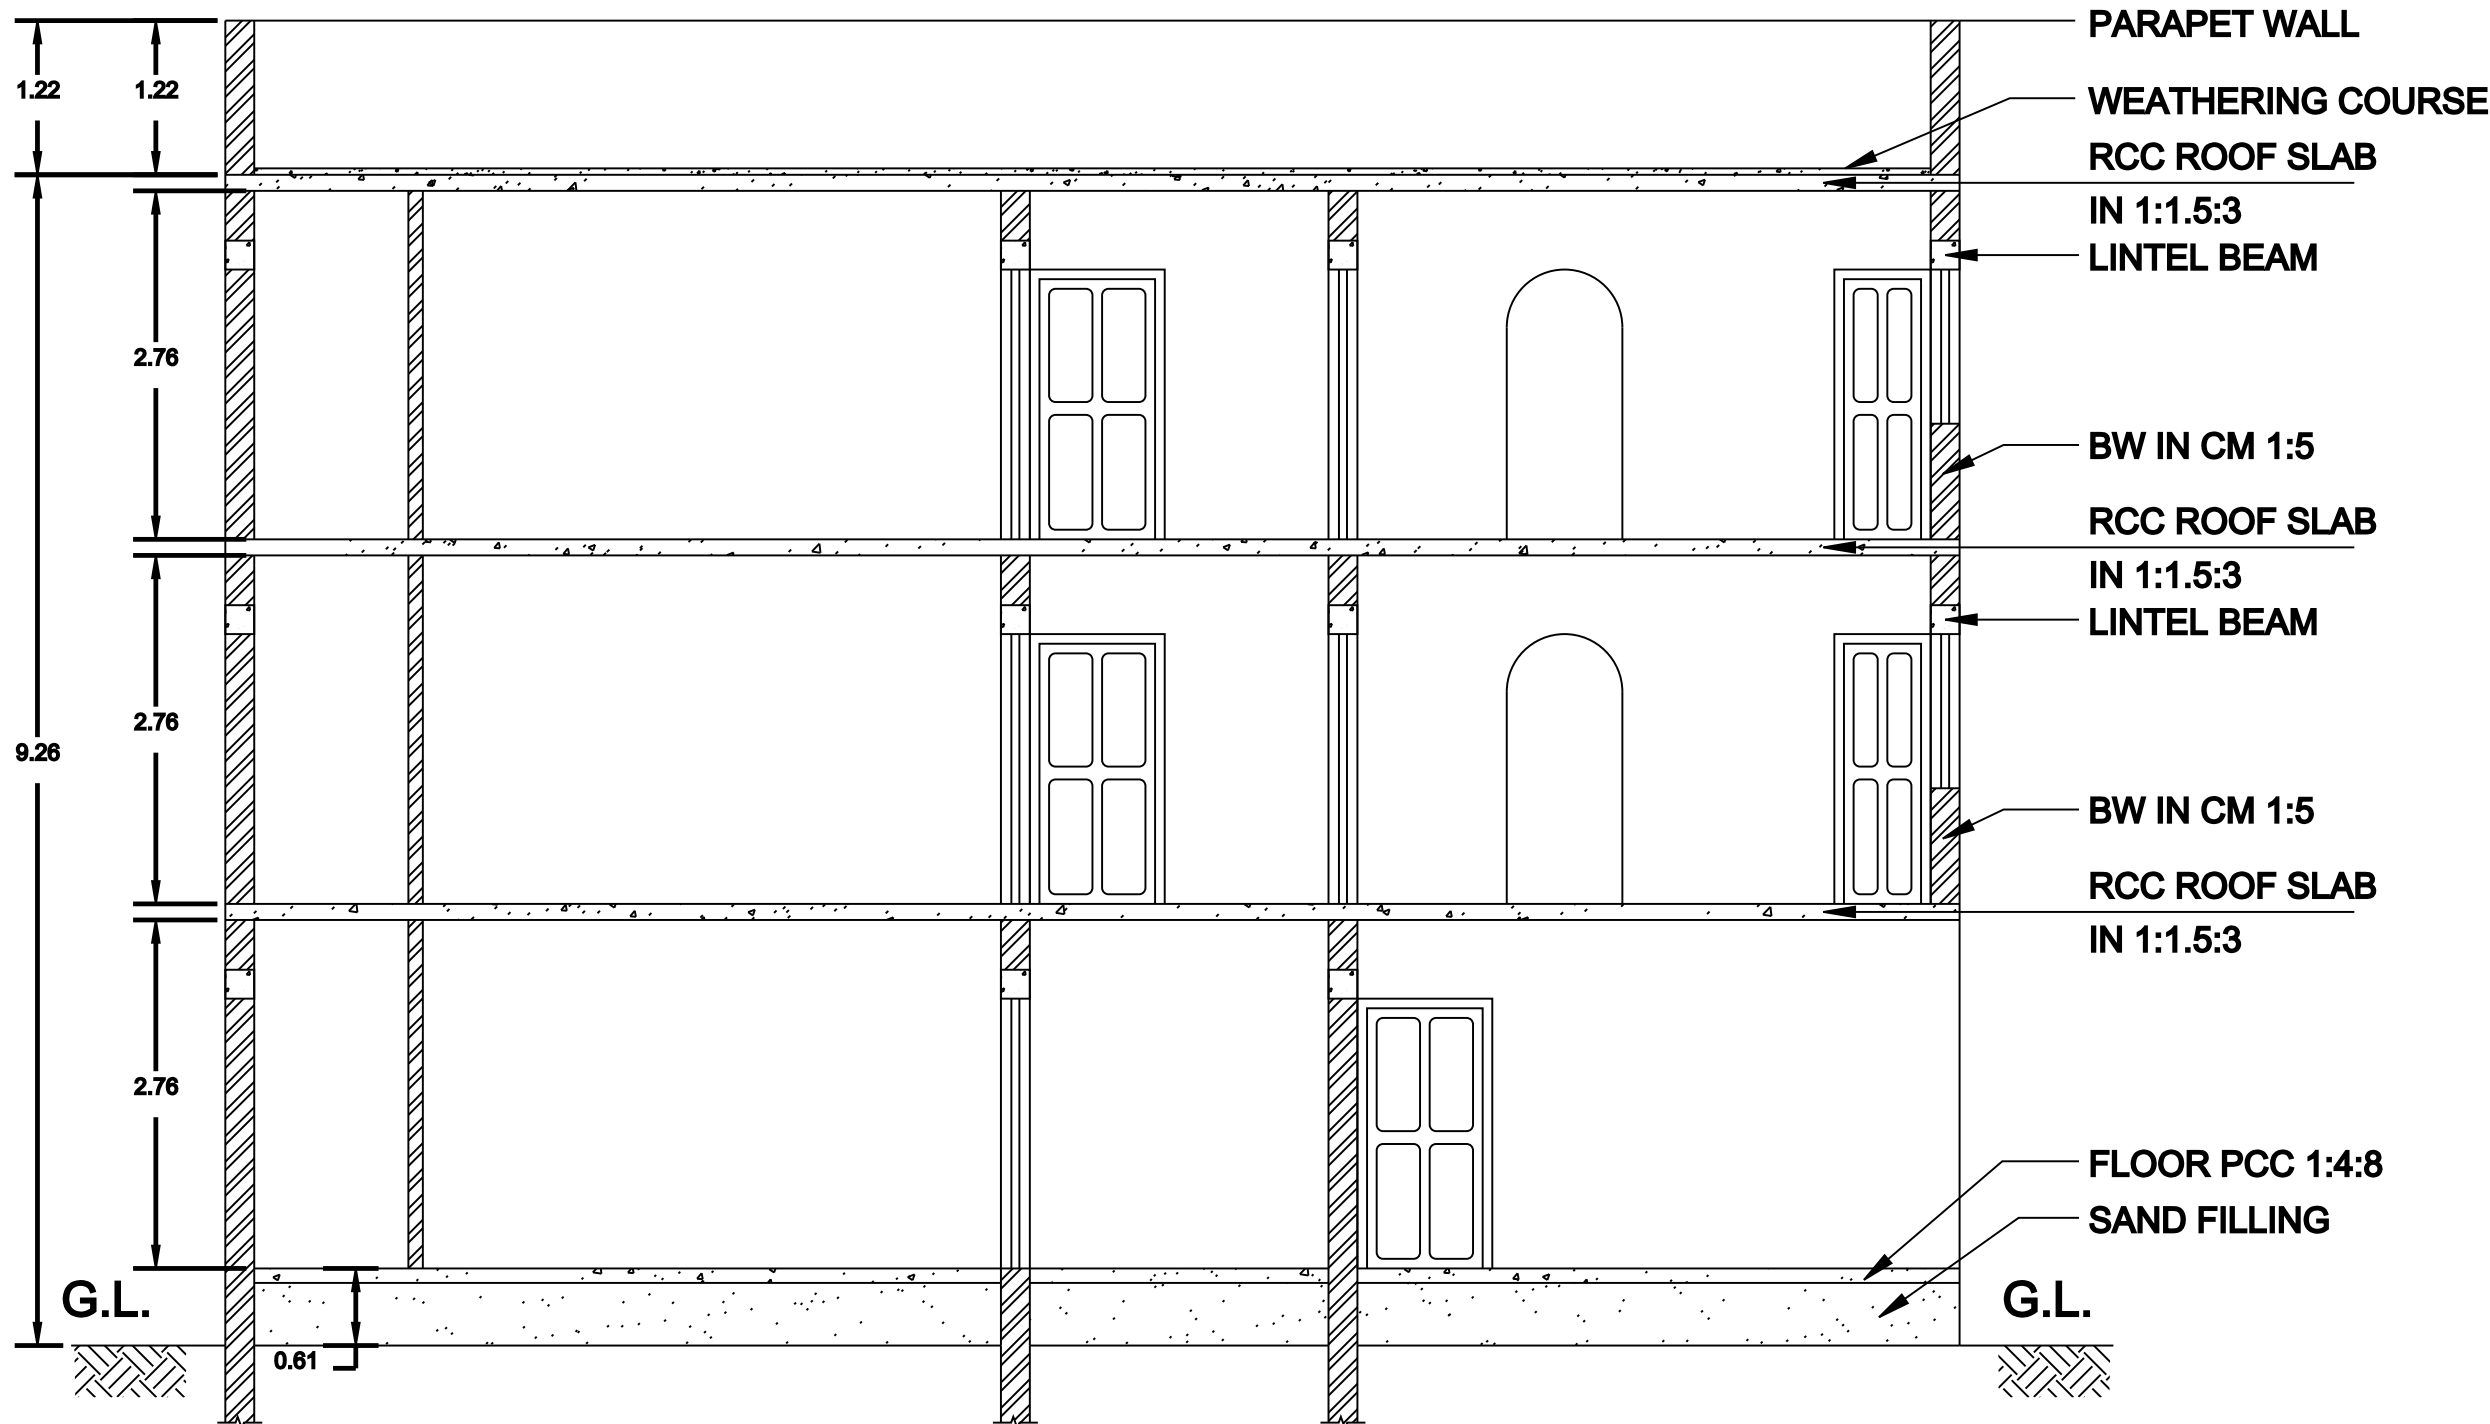


SECTION A-A

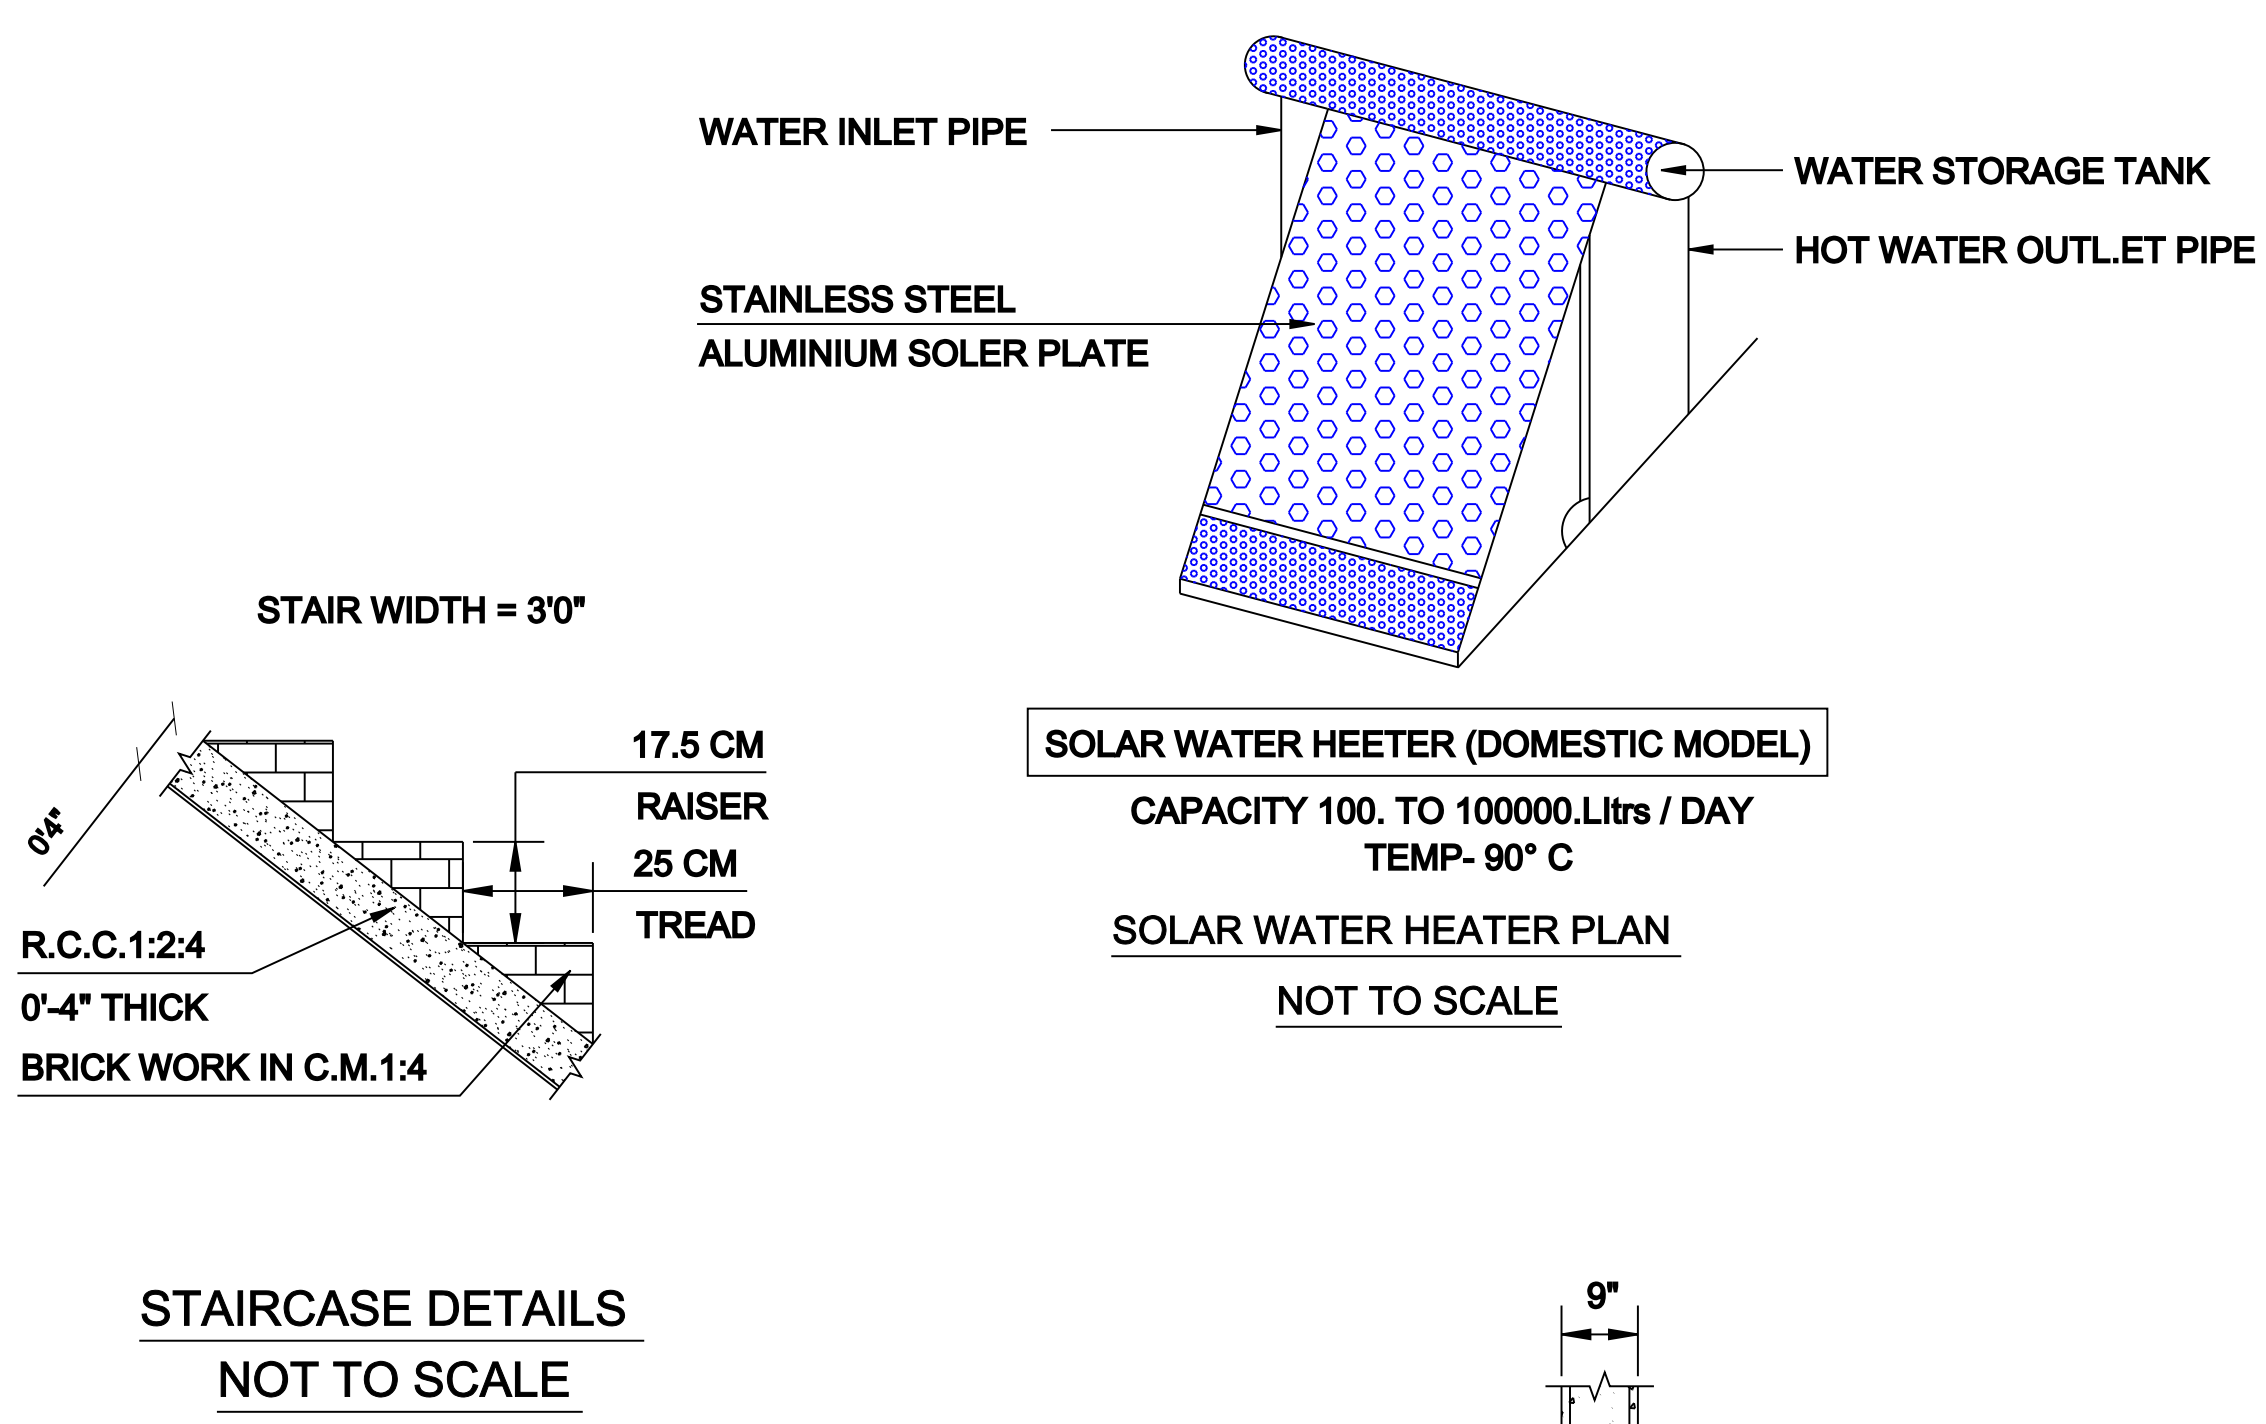


STAIRCASE DETAILS
NOT TO SCALE



SOLAR WATER HEETER (DOMESTIC MODEL)
CAPACITY 100. TO 100000.Ltrs / DAY
TEMP- 90° C
SOLAR WATER HEATER PLAN
NOT TO SCALE

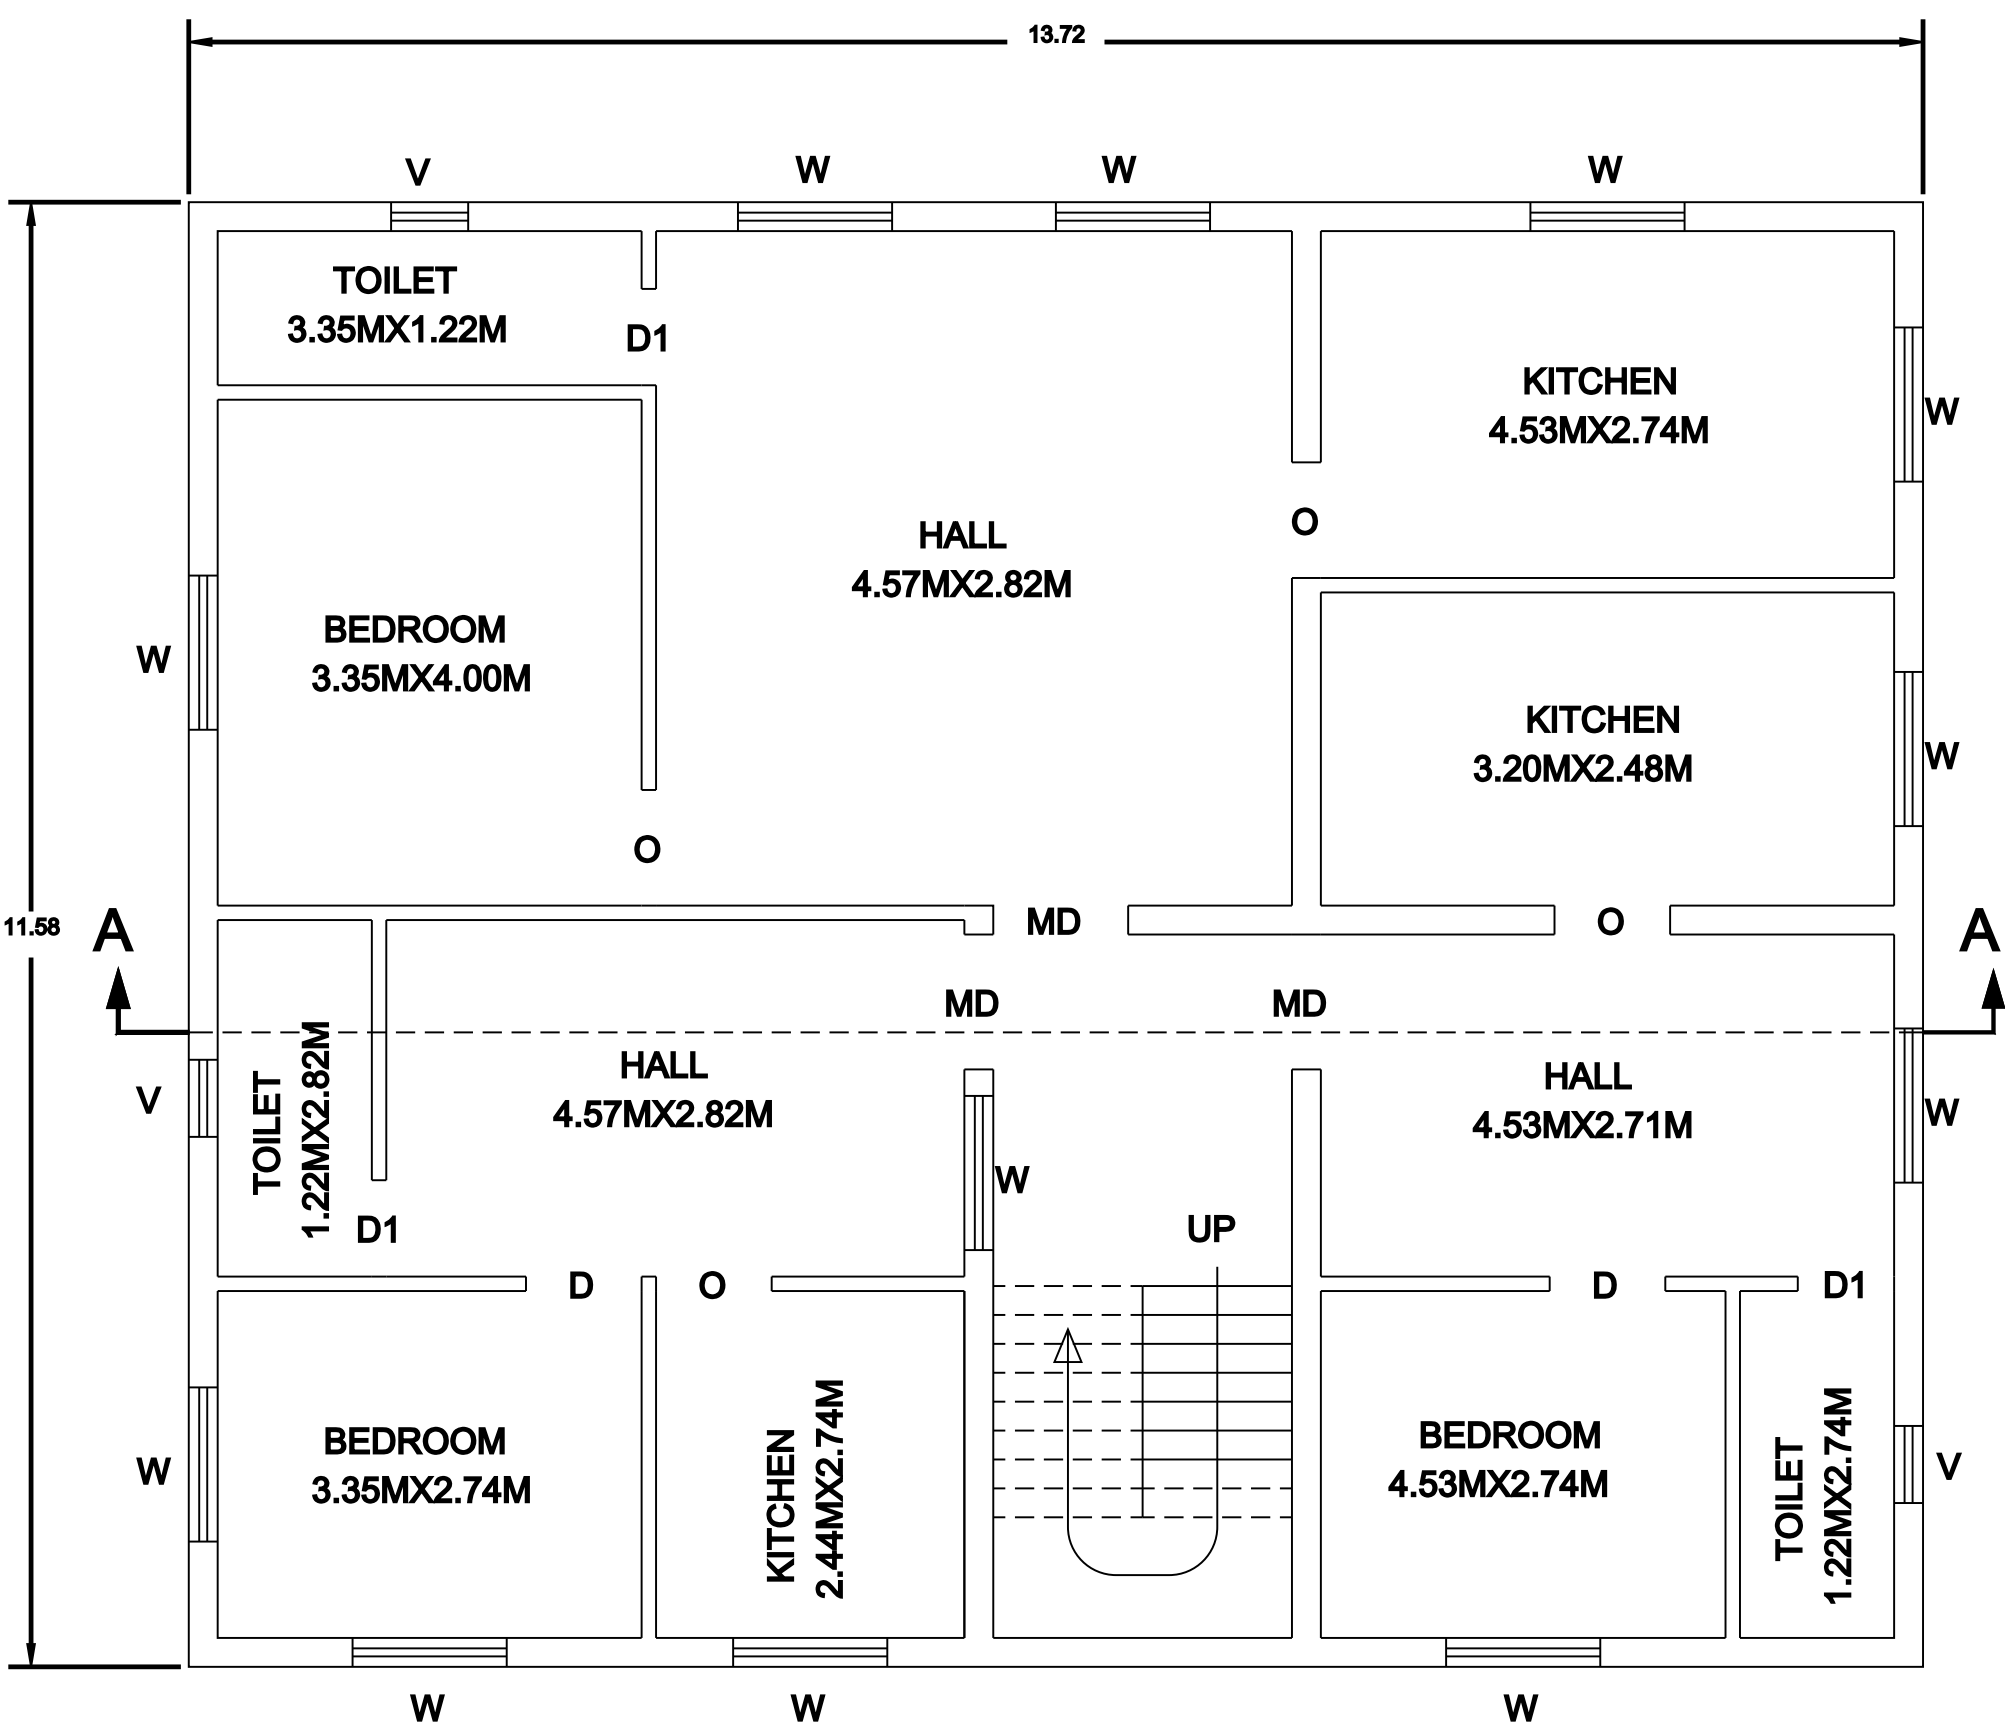


SECOND FLOOR

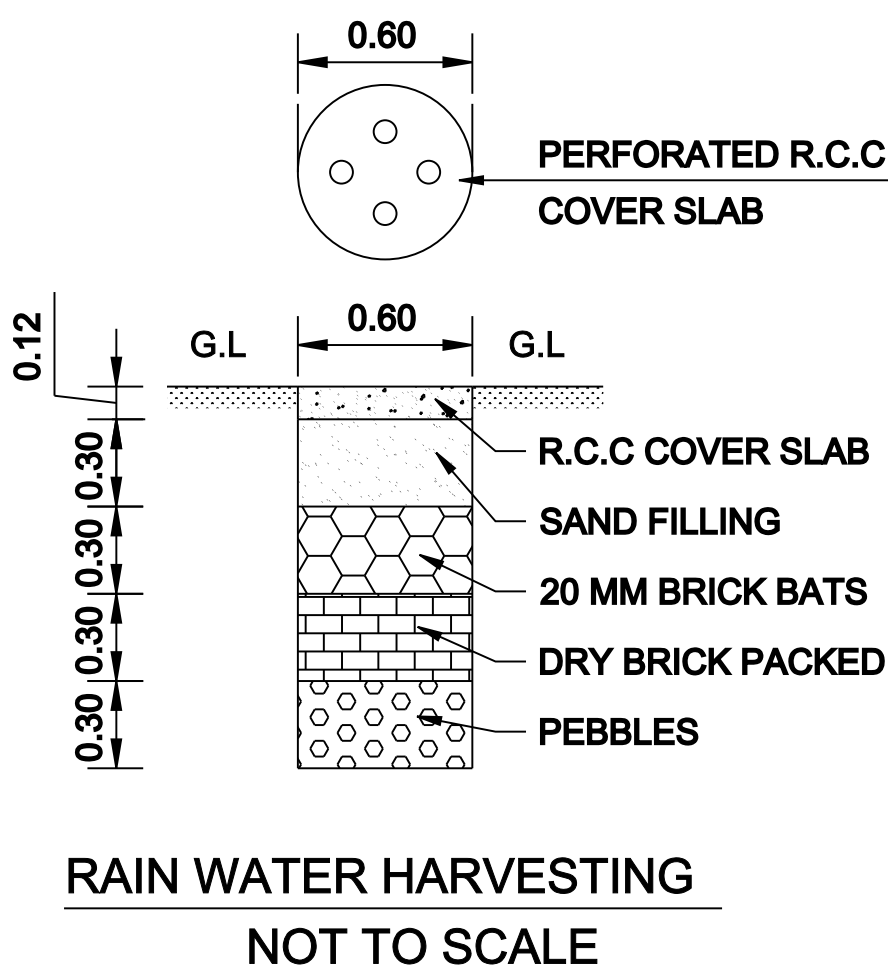


RAIN WATER HARVESTING
NOT TO SCALE

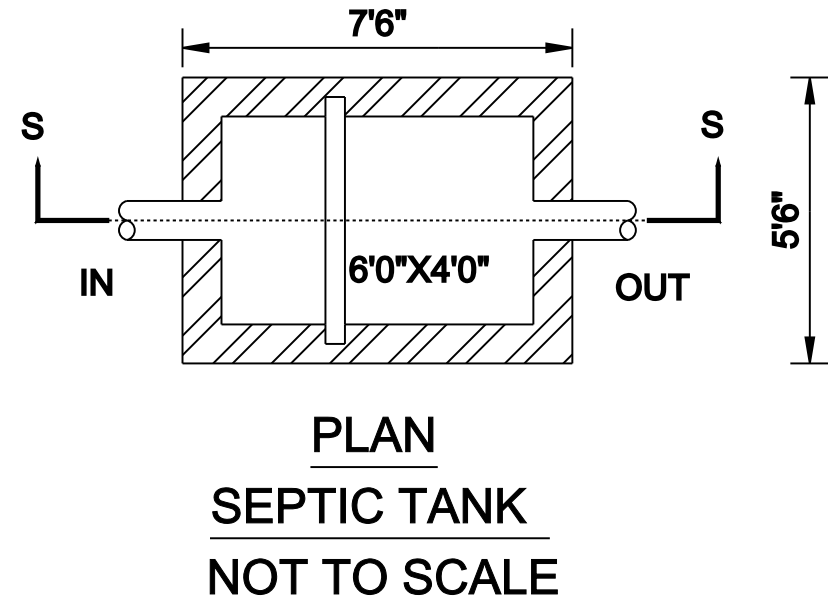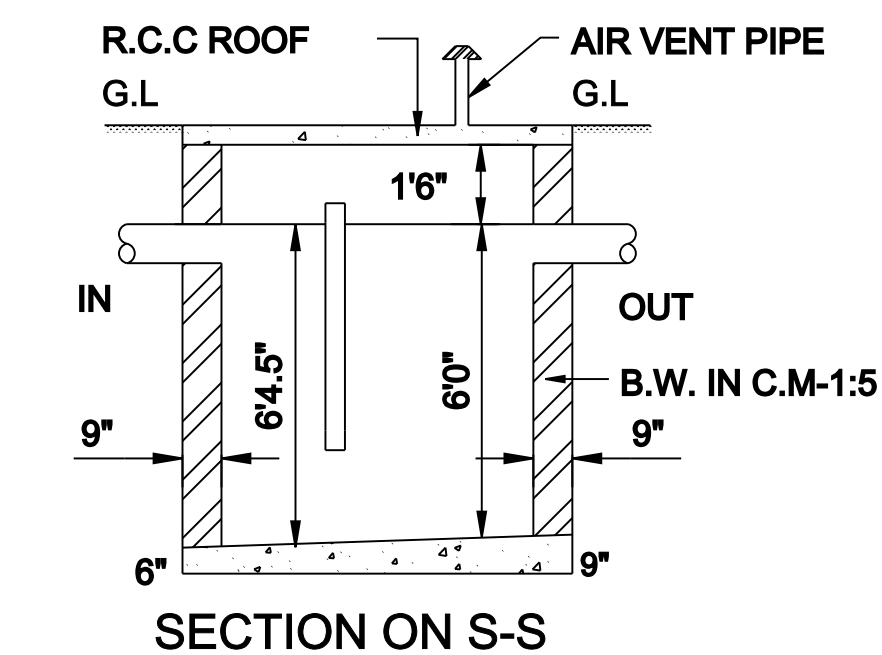


PLAN
SEPTIC TANK
NOT TO SCALE

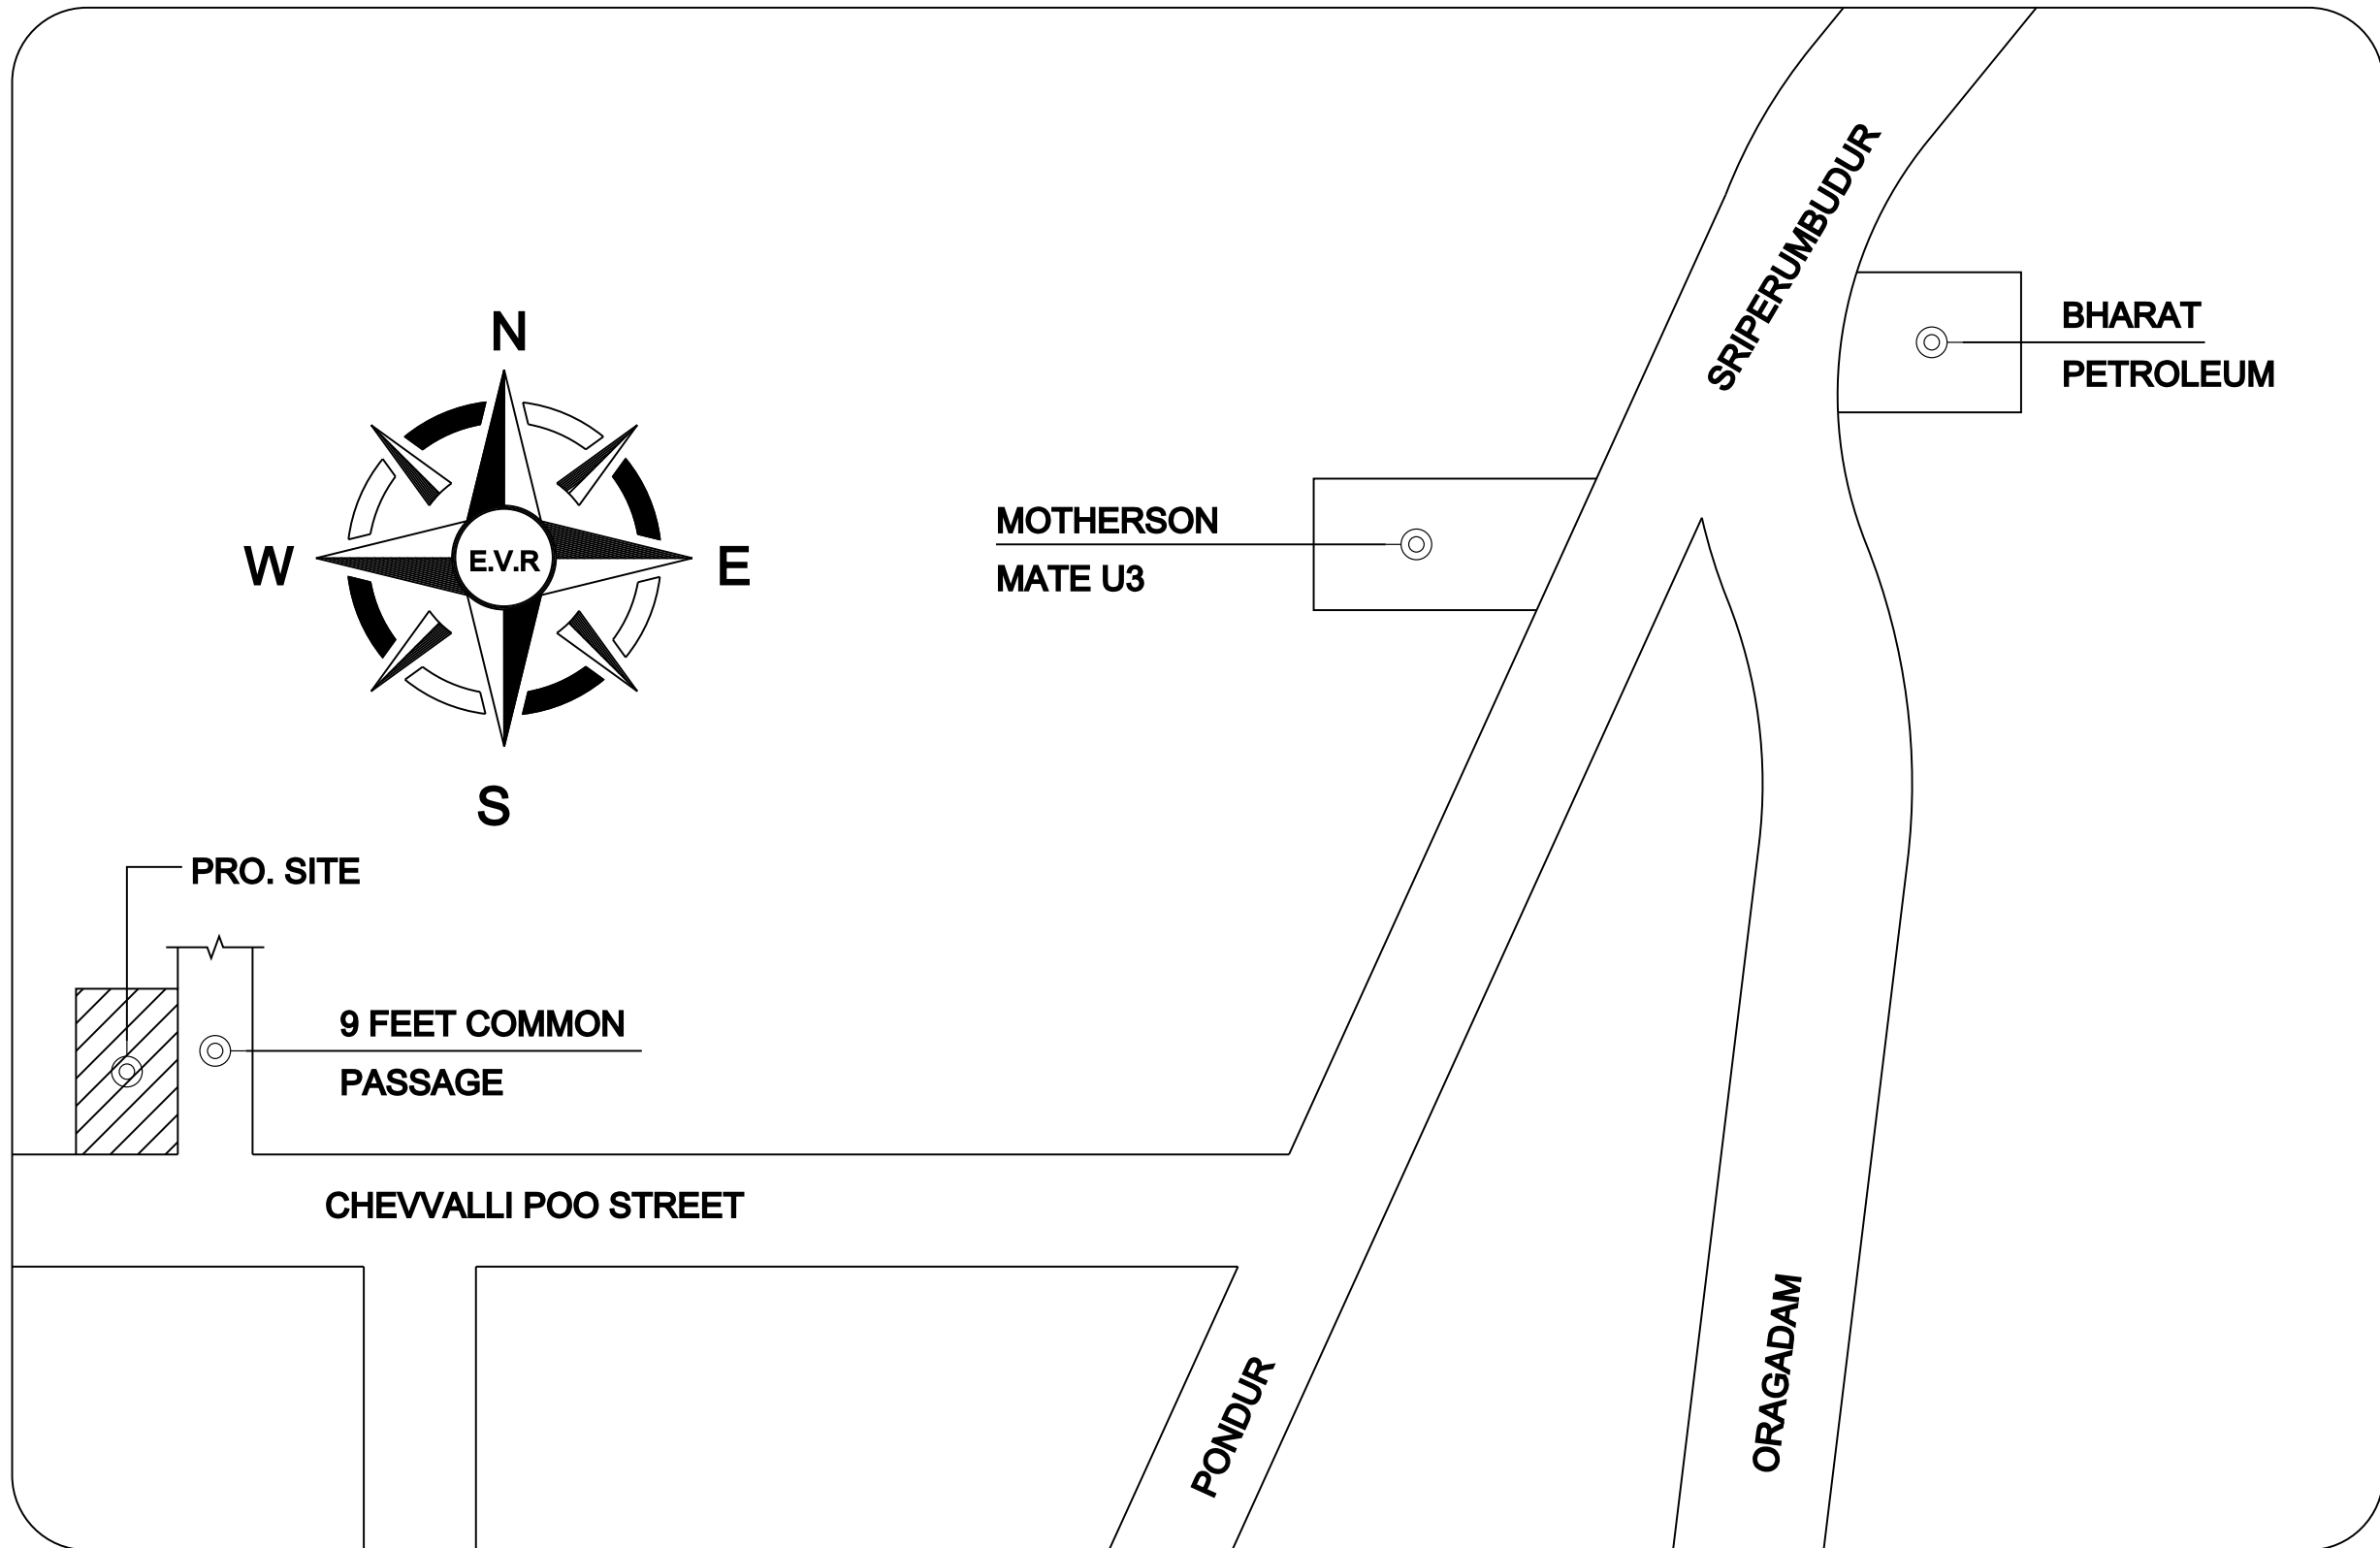


KEY PLAN

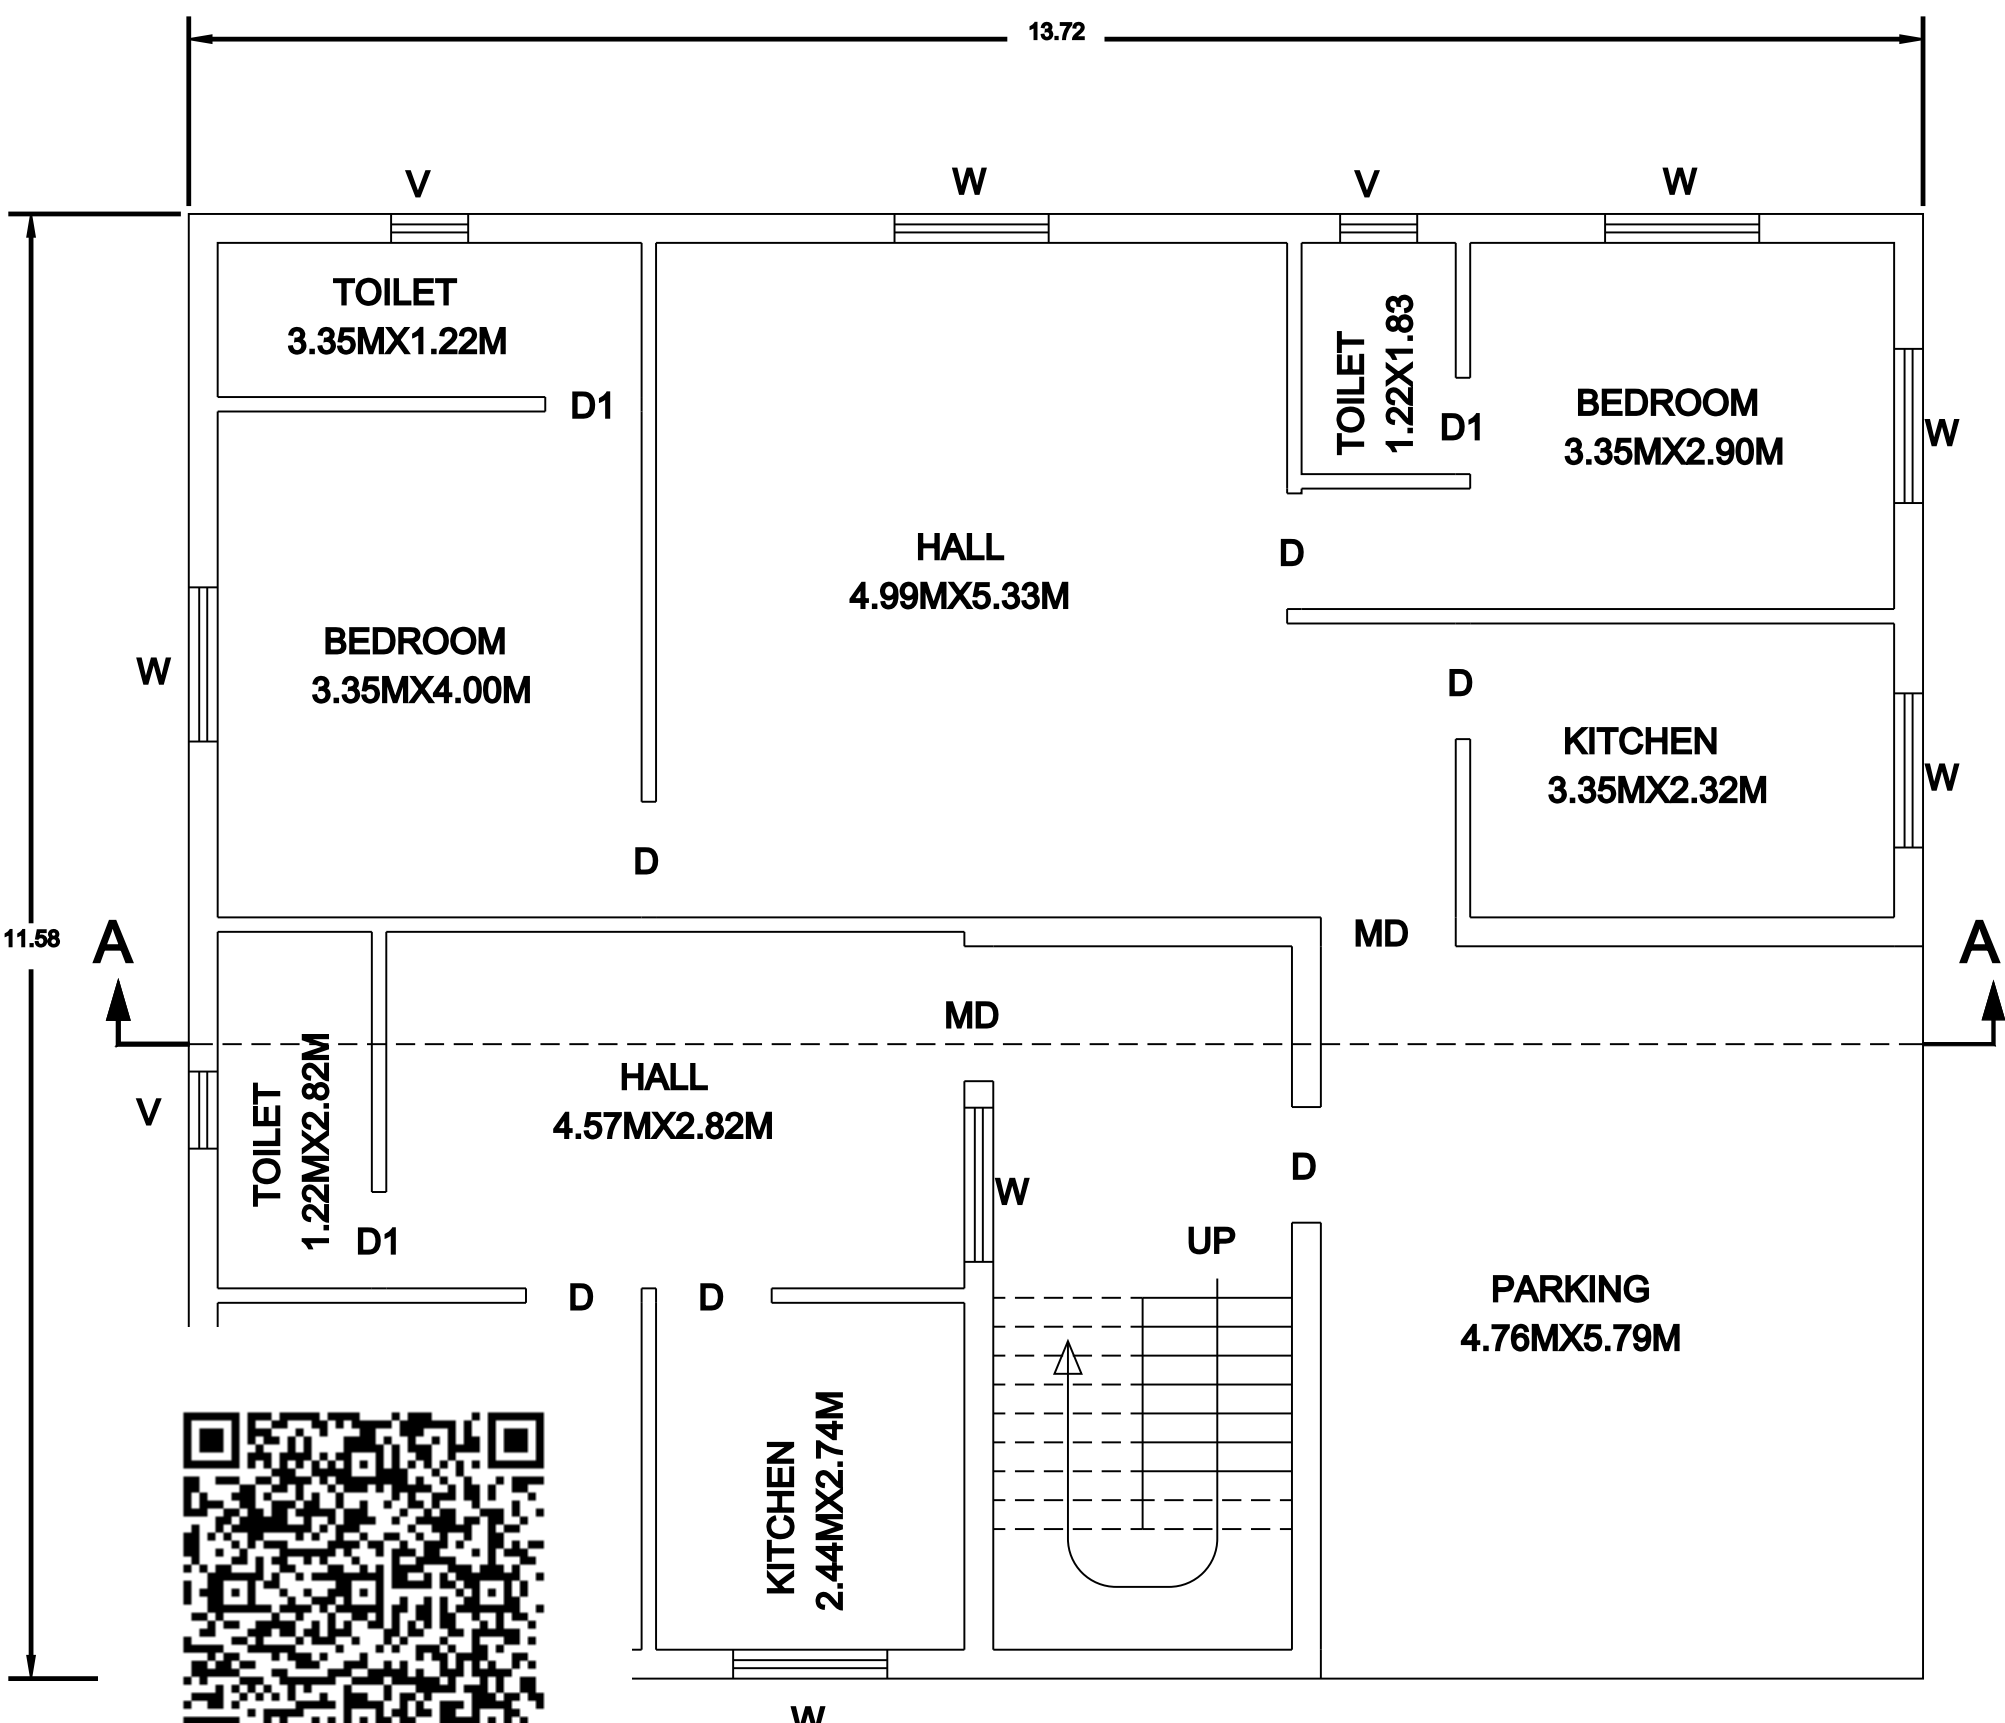

GROUND FLOOR

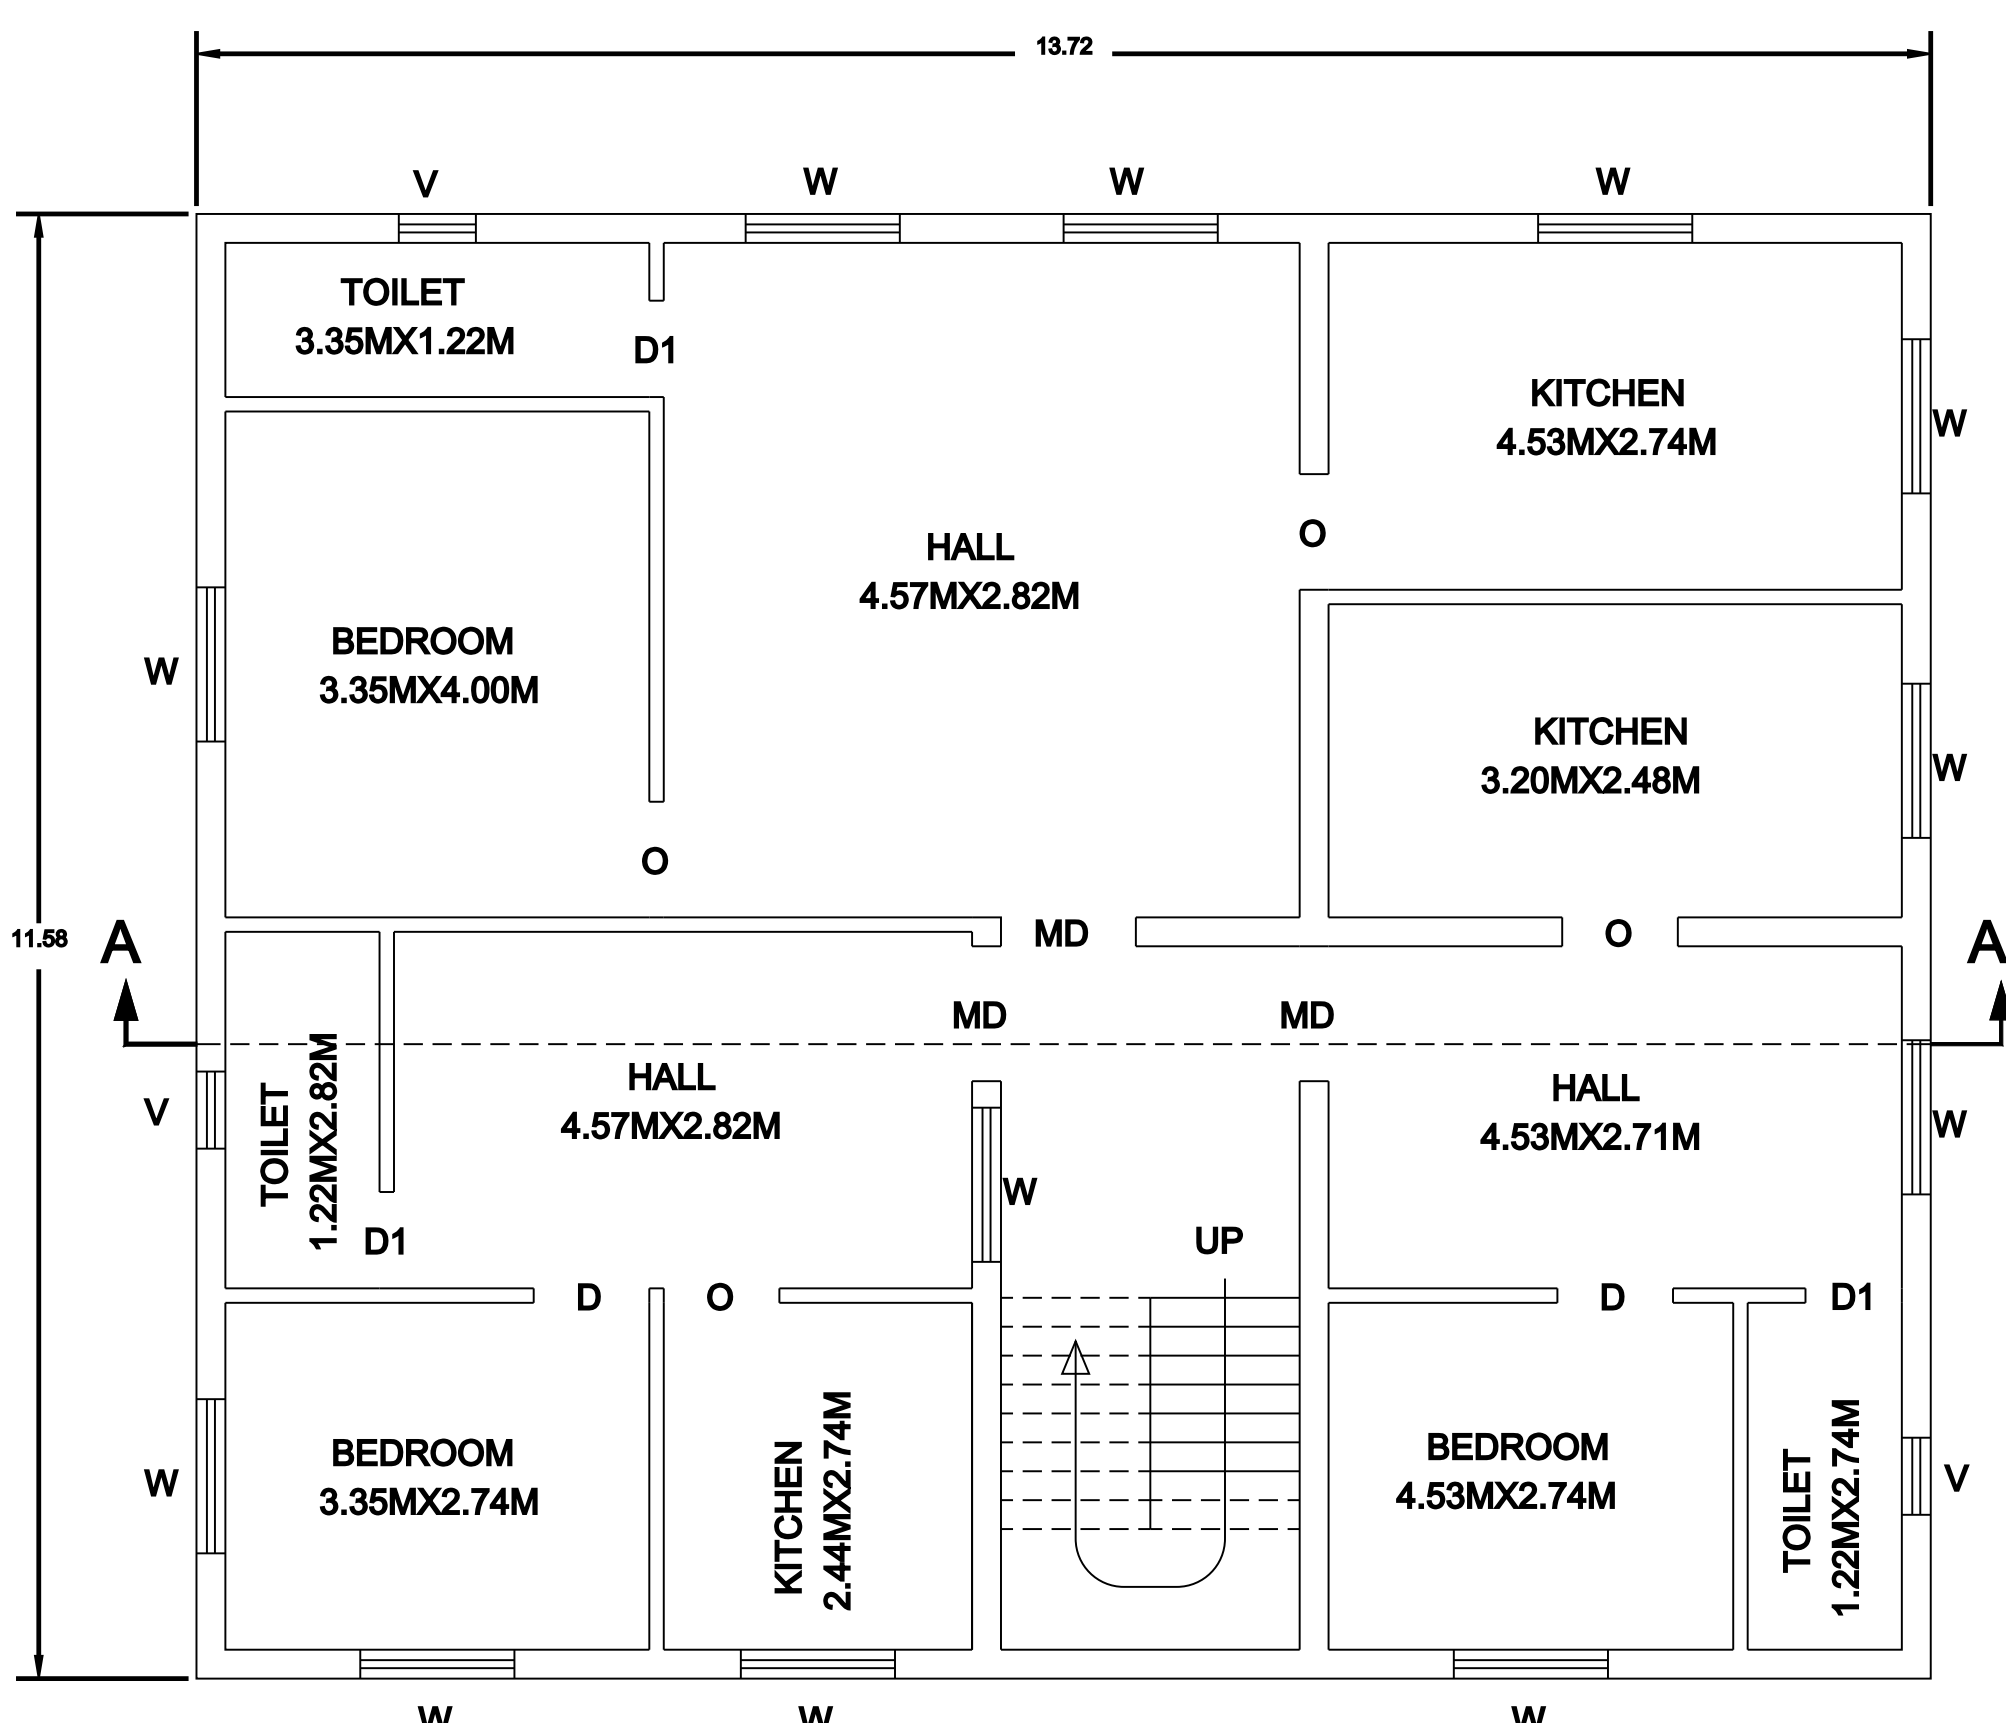

FIRST FLOOR

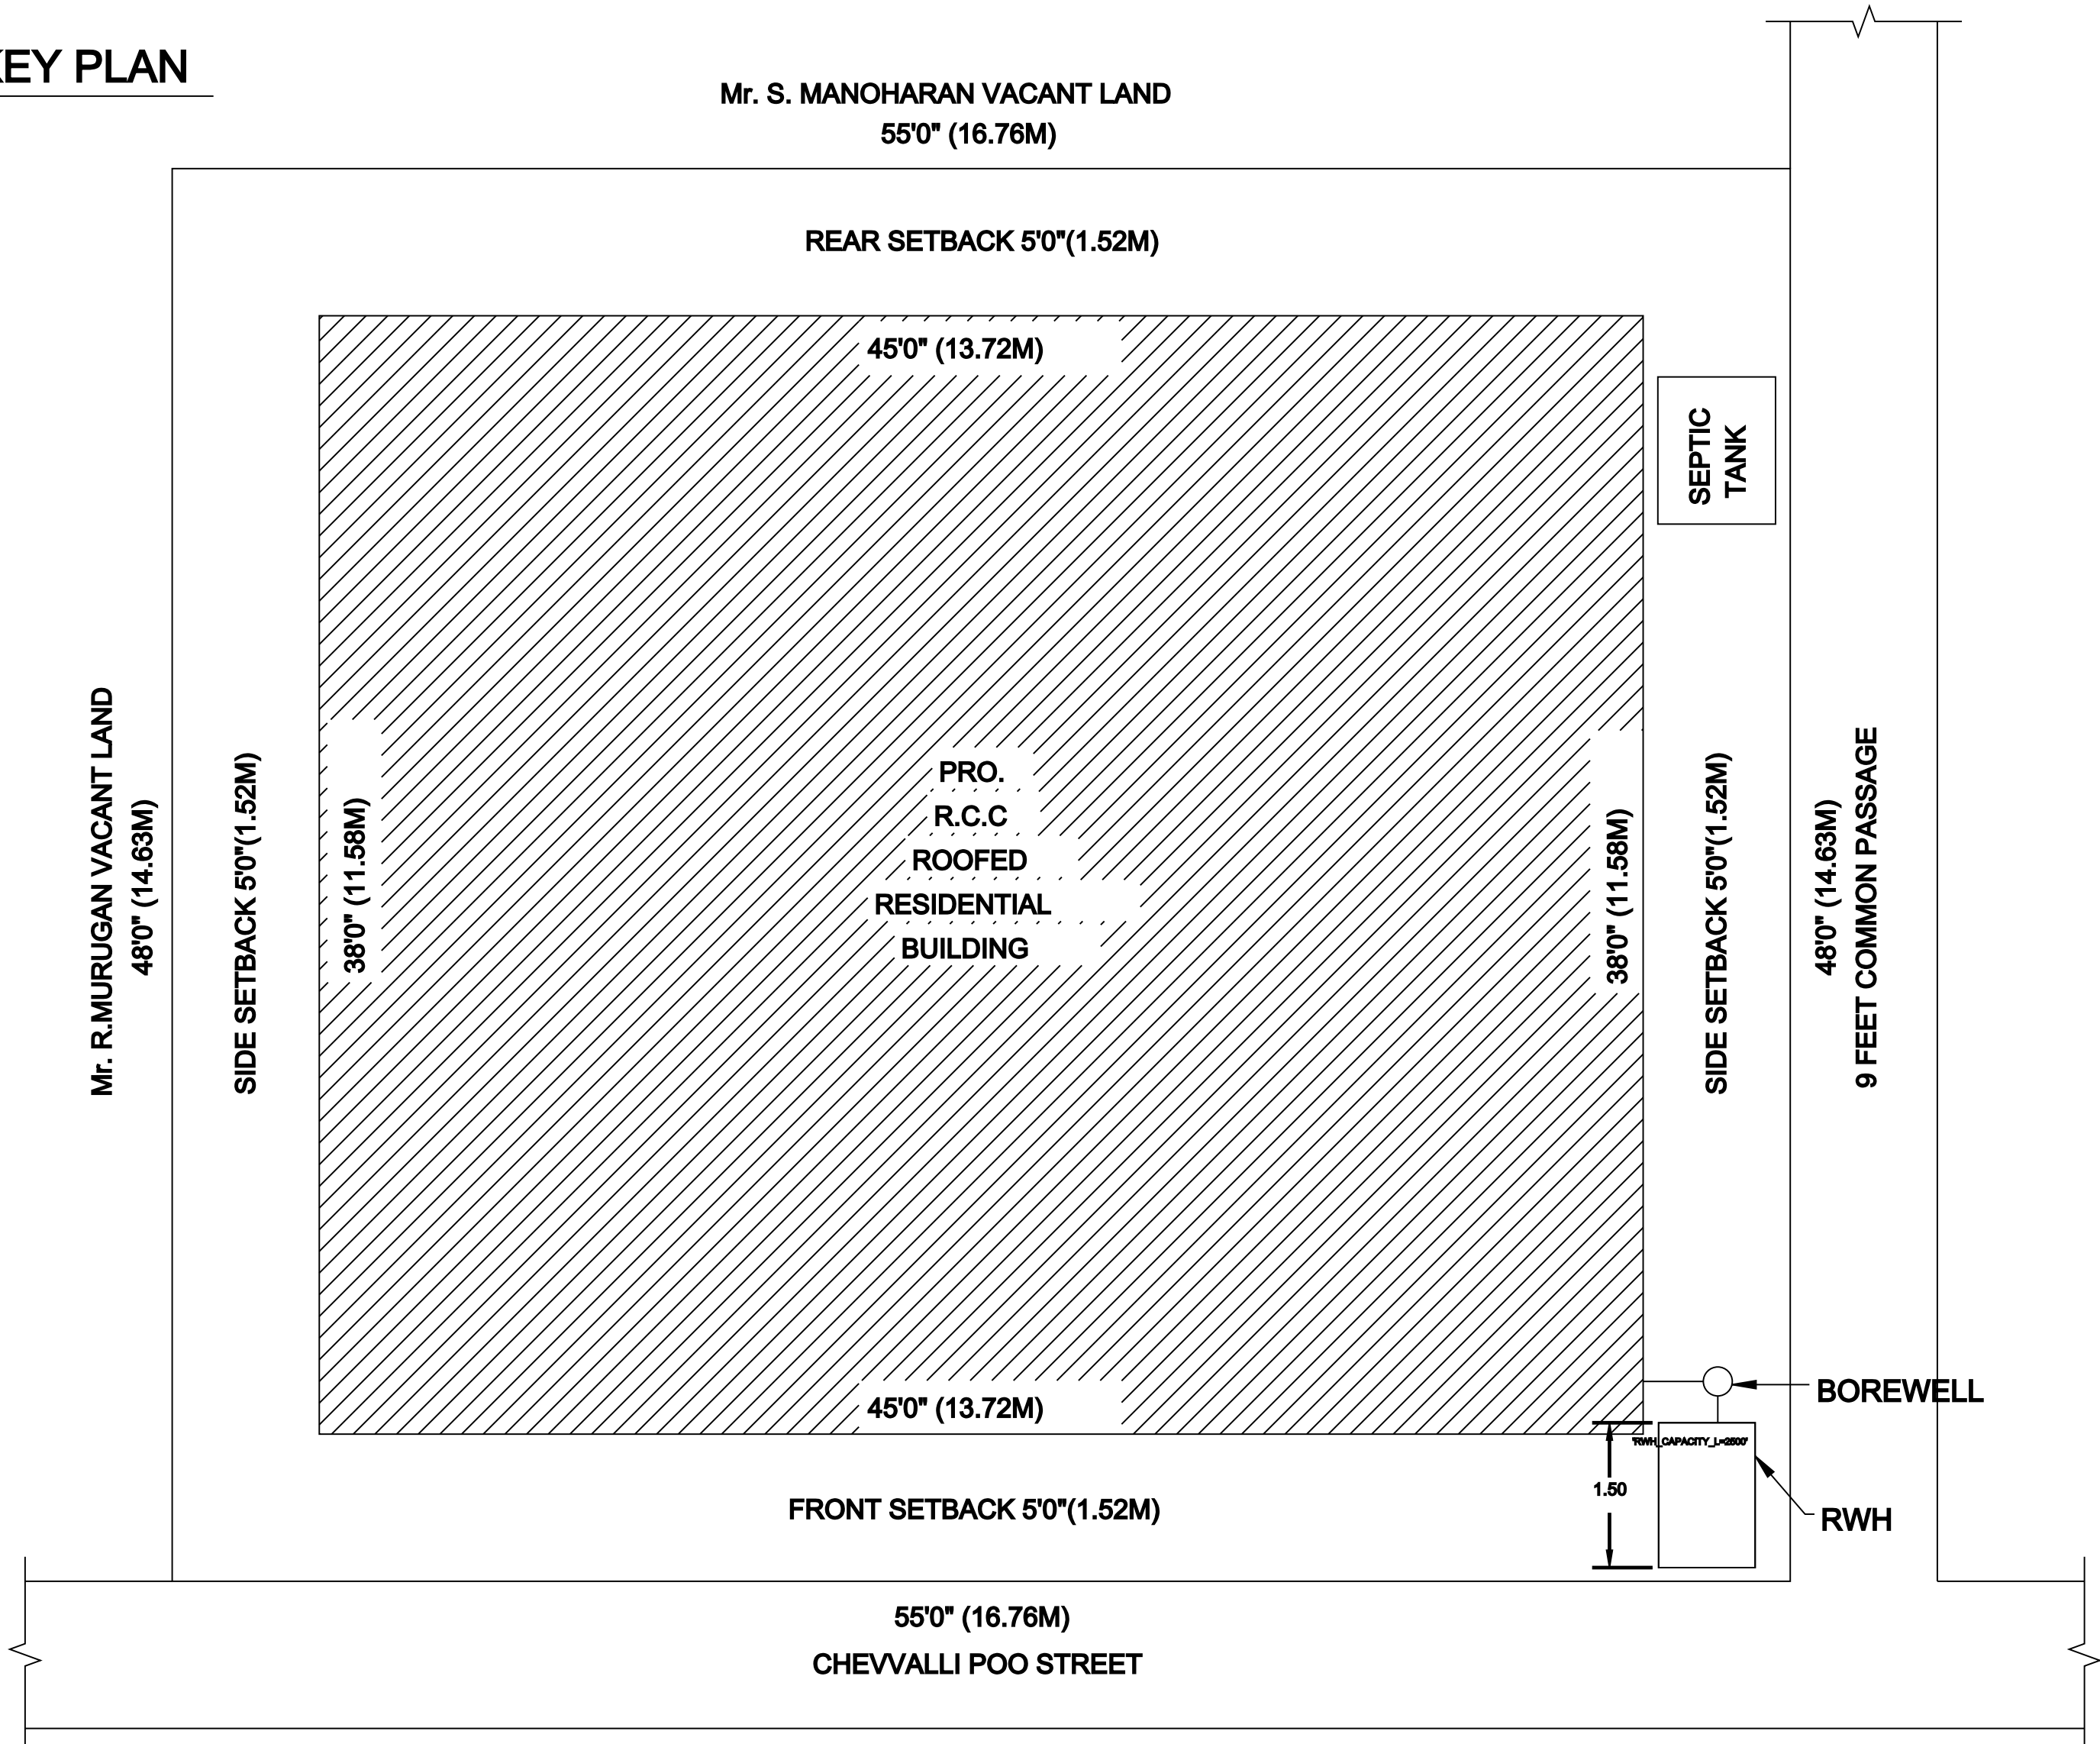

SITE PLAN

JOINERY DETAILS:

MAIN DOOR	MD	3'6"X7'0"
DOOR	D	3'0"X7'0"
DOOR	D1	2'6"X7'0"
WINDOW	W	4'0"X4'0"
VENTILATOR	V	3'0"X2'0"

AREA PARTICULARS:

PLOT AREA - 2640.00 SQ.FT (245.35 SQ.M)
G.F. AREA - 1710.00 SQ.FT (158.92 SQ.M)
F.F. AREA - 1710.00 SQ.FT (158.92 SQ.M)
S.F. AREA - 1710.00 SQ.FT (158.92 SQ.M)
TOTAL AREA - 5130.00 SQ.FT (476.76 SQ.M)
OPEN AREA - 930.00 SQ.FT (86.43 SQ.M)
COMPOUND WALL - 33.52M+29.26M = 62.78M

LEGEND:

GRAND TOTAL = 476.76 Sq.m
FLOOR SPACE INDEX = 1.94
PLOT COVERAGE = 64.77%
ALL DIEMENSIONS ARE IN METRE
NTS - NOT TO SCALE

NOTE:

PLOT BOUNDARY	
PRO. RCC ROOFED BUILDING	
EXISTING ROAD	

OWNER SIGNATURE:

G. Karidha

ENGINEER SIGN:

E. Venkatesan, D.C.E.
E.V.R. CONSTRUCTION
Licensed Building Surveyor
No. 1/2, Madam Street, Ganapathi Complex,
KANCHIPURAM - 1. Cell: 9443484050