




PLAN SHOWING THE PROPOSED CONSTRUCTION OF
GROUND FLOOR RESIDENTIAL BUILDING
FOR Mr. M. RUTHRAN, S/O. Mr. MOHAN,
AT SURVEY NO : 140/3A, AS PER PATTA SURVEY NO : 140/3A1
PATTA NO : 2880, MAMBAKKAM VILLAGE & PANCHAYATH,
SRIPERUMBUDUR TALUK, KANCHEEPURAM DISTRICT.

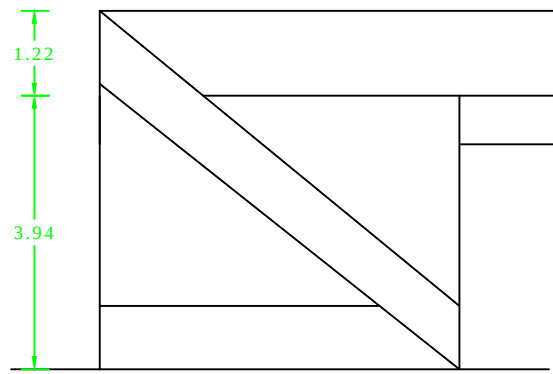





ELEVATION

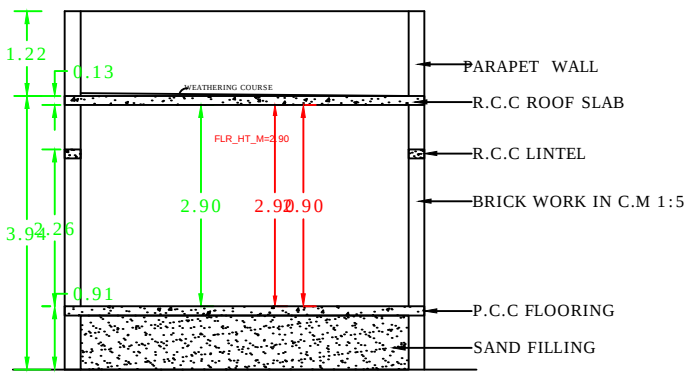


SECTION

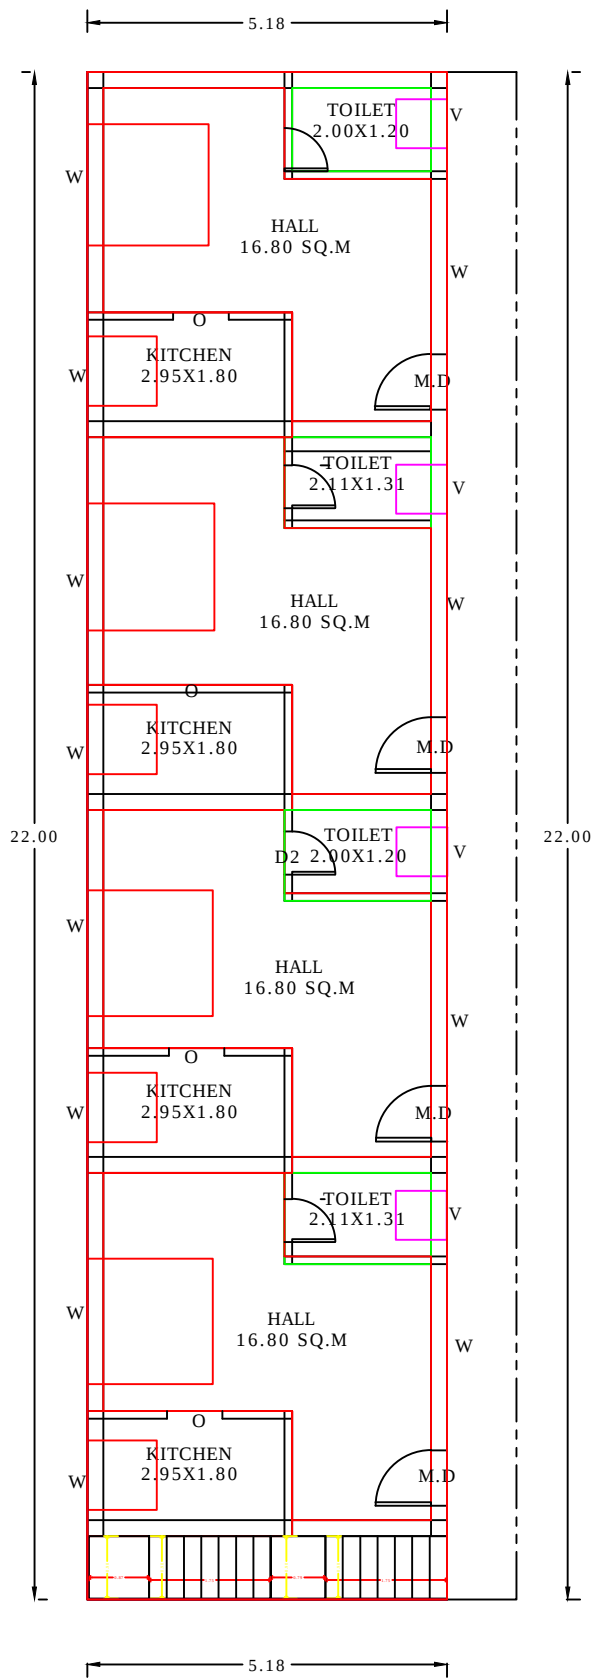


GROUND FLOOR PLAN

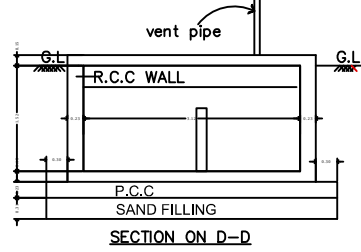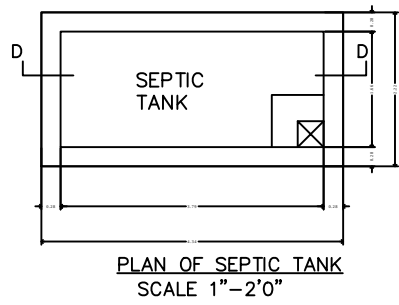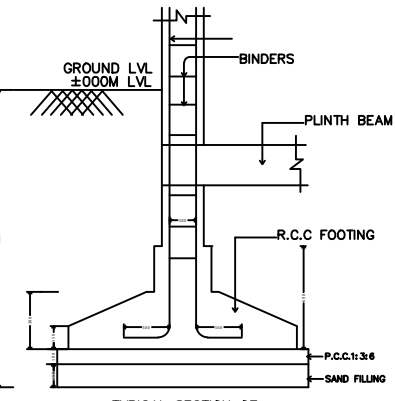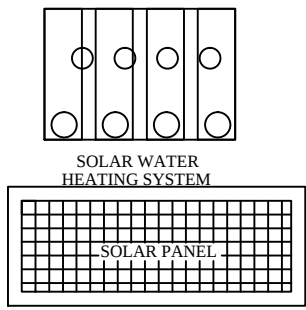

WEST BY - ELUMALAI VAKAIYARA
& SEKAR VAKAIYARA LAND

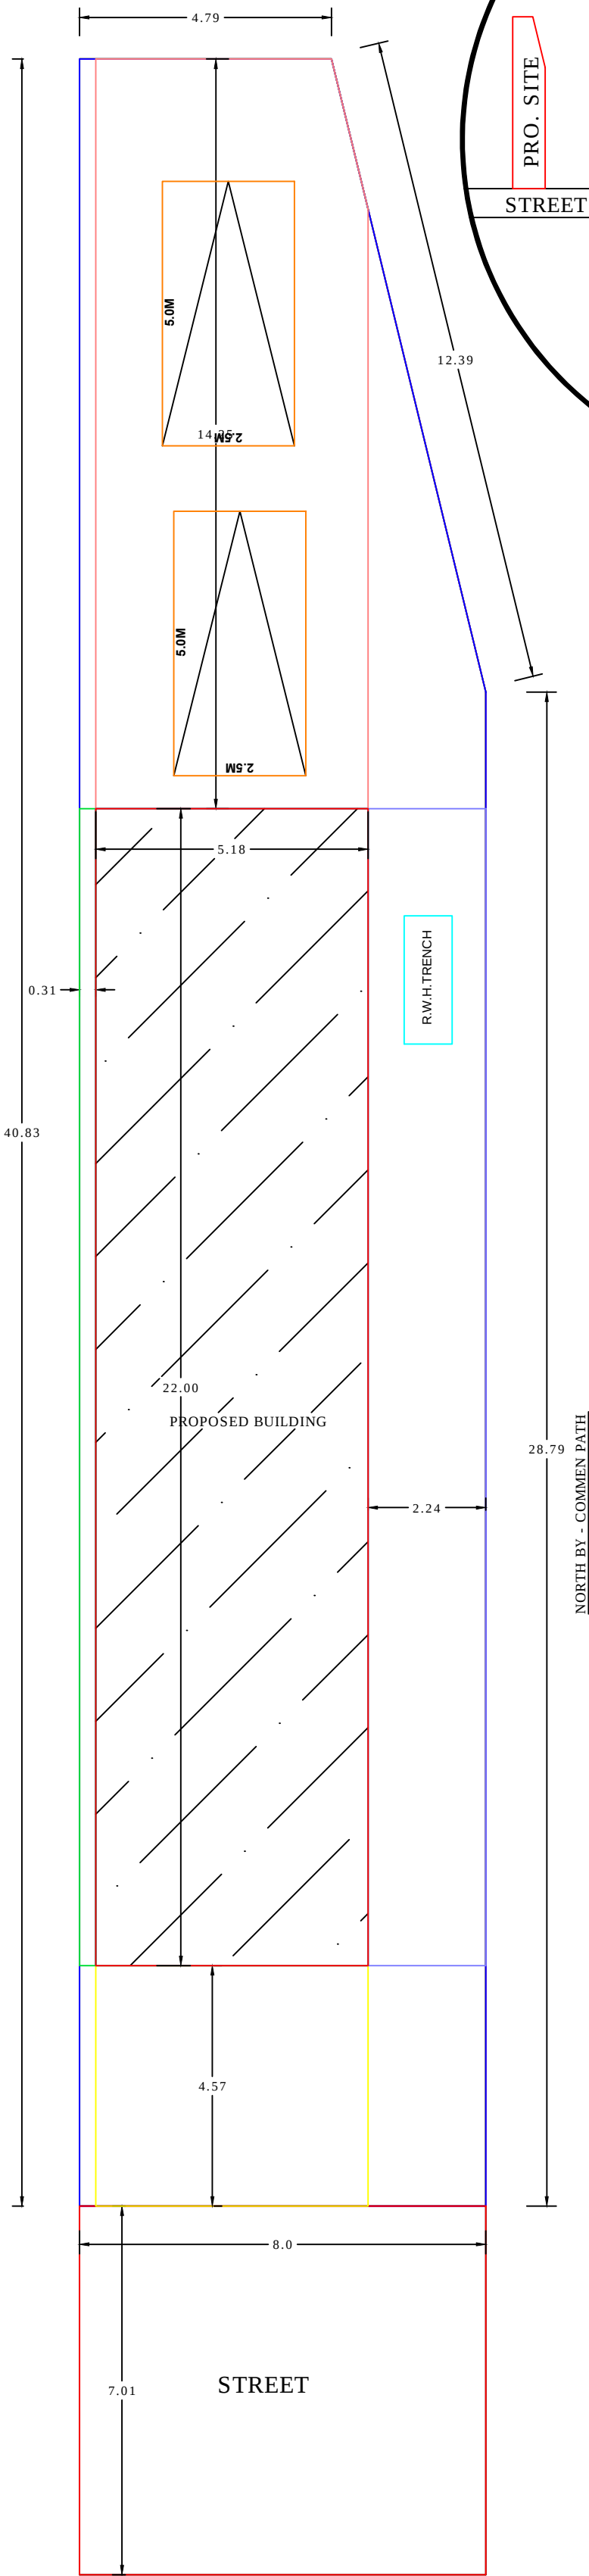


SITE PLAN

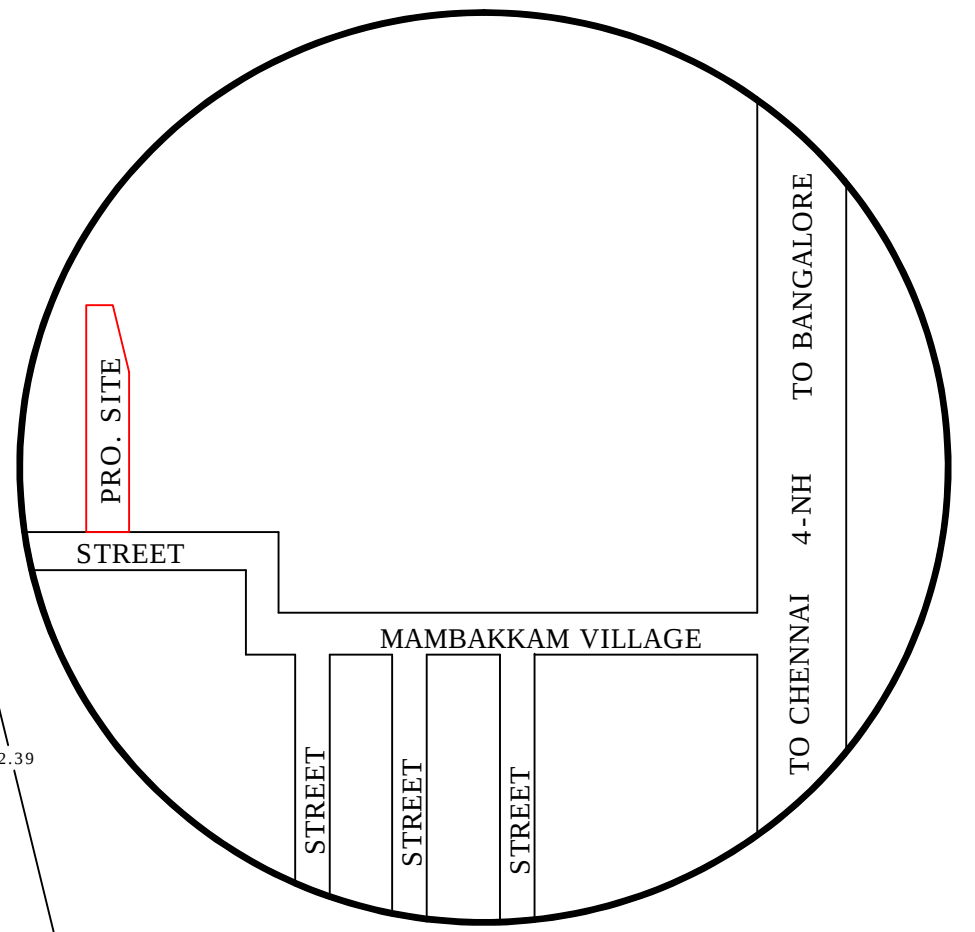

KEY PLAN

NORTH:

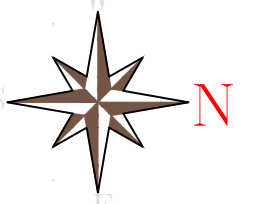

PLOT AREA DETAILS:

	Sq.Ft	Sq.m
AS PER DOCUMENT	3217.00	298.00
AS PER SITE	3217.00	298.00
FMB (OR) PLR		298.00

AREA DETAILS:

BuiltUp Area			Fsi Area		Non Fsi
Floor	Sq.m	Sq.Ft	Sq.m	Sq.Ft	Sq.m
G.F	114.01	1227.19	114.01	1227.19	-----
Total	114.01	1227.19	114.01	1227.19	-----

FSI:

Floor Space Index = $\frac{114.01}{298.00} \leq 2 = 0.382$

JOINERY:

MD	>	3'6" X 7'0"
D	>	3'0" X 7'0"
D1	>	3'0" X 7'0"
D2	>	2'6" X 7'0"
W	>	4'6" X 4'0"
W1	>	4'6" X 2'6"
V	>	2'6" X 2'6"

LICENCED BUILDING SURVEYOR

A. Pushpa
PUSHPA, D.C.,
LICENCED BUILDING SURVEYOR
(R.C.No. 198 / 2013)
WALAJABAD TOWN PANCHAYAT
KANCHIPURAM DISTRICT
SRI VIGNESVAR BUILDING PLANNER,
WALAJABAD ROAD,
SUNGUVARCHATHIRAM - 602 106.

CLIENT

M. Ruthran

Mr. M. RUTHRAN

