

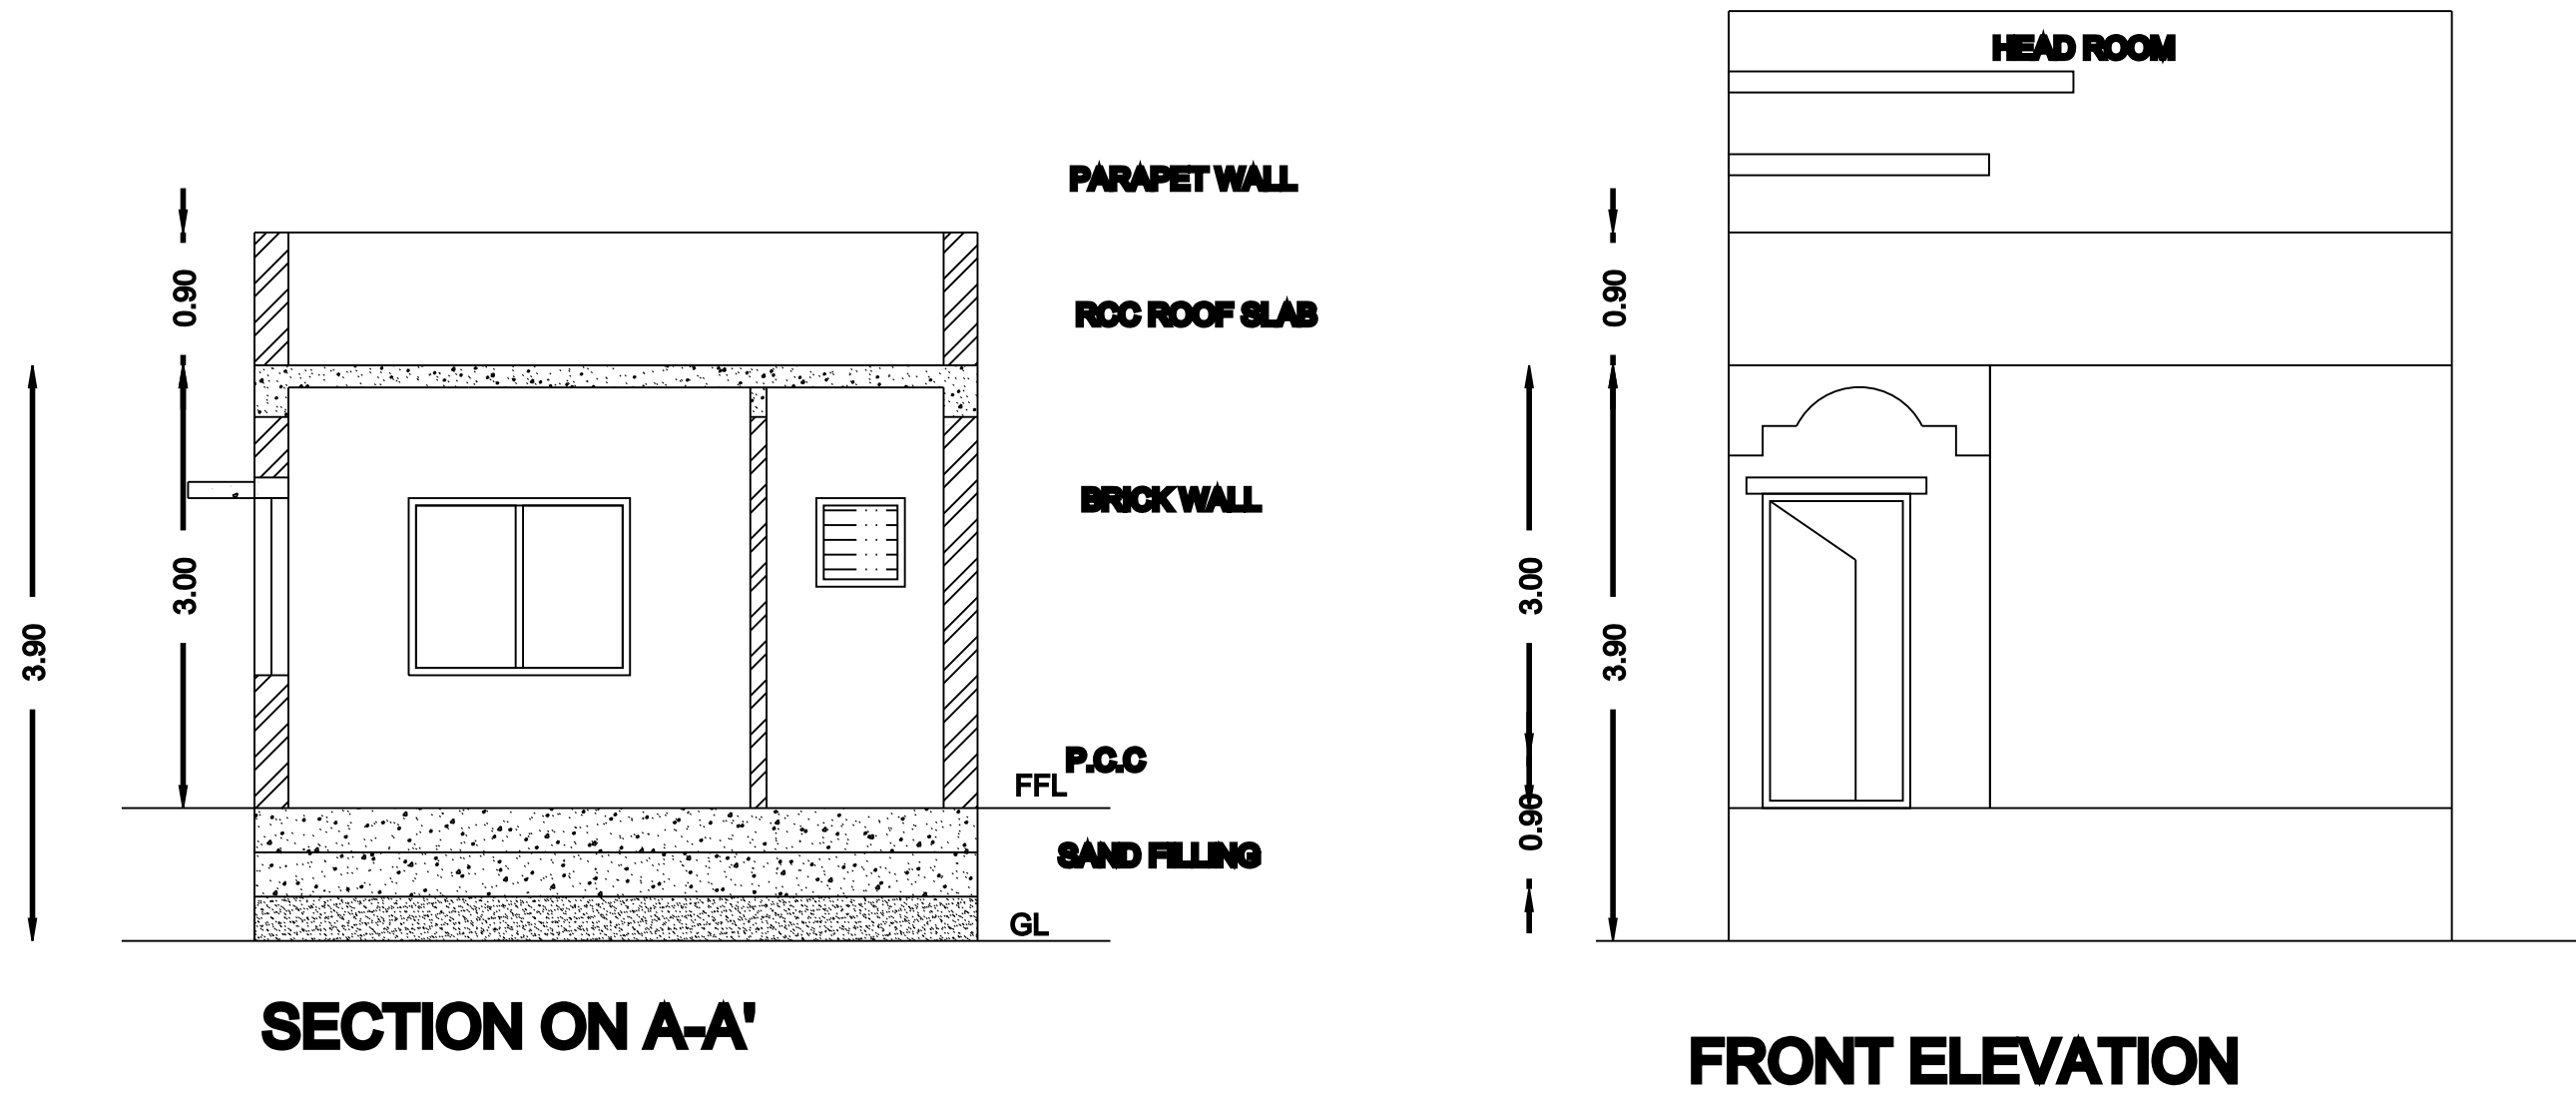
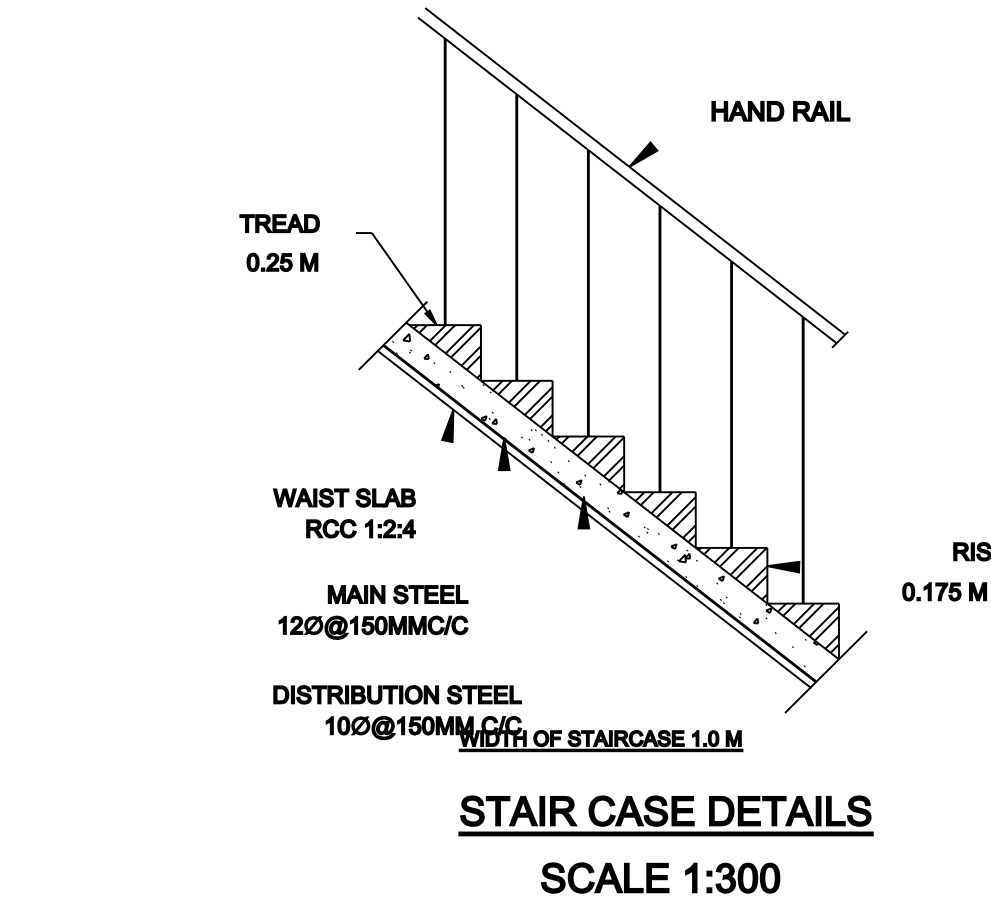
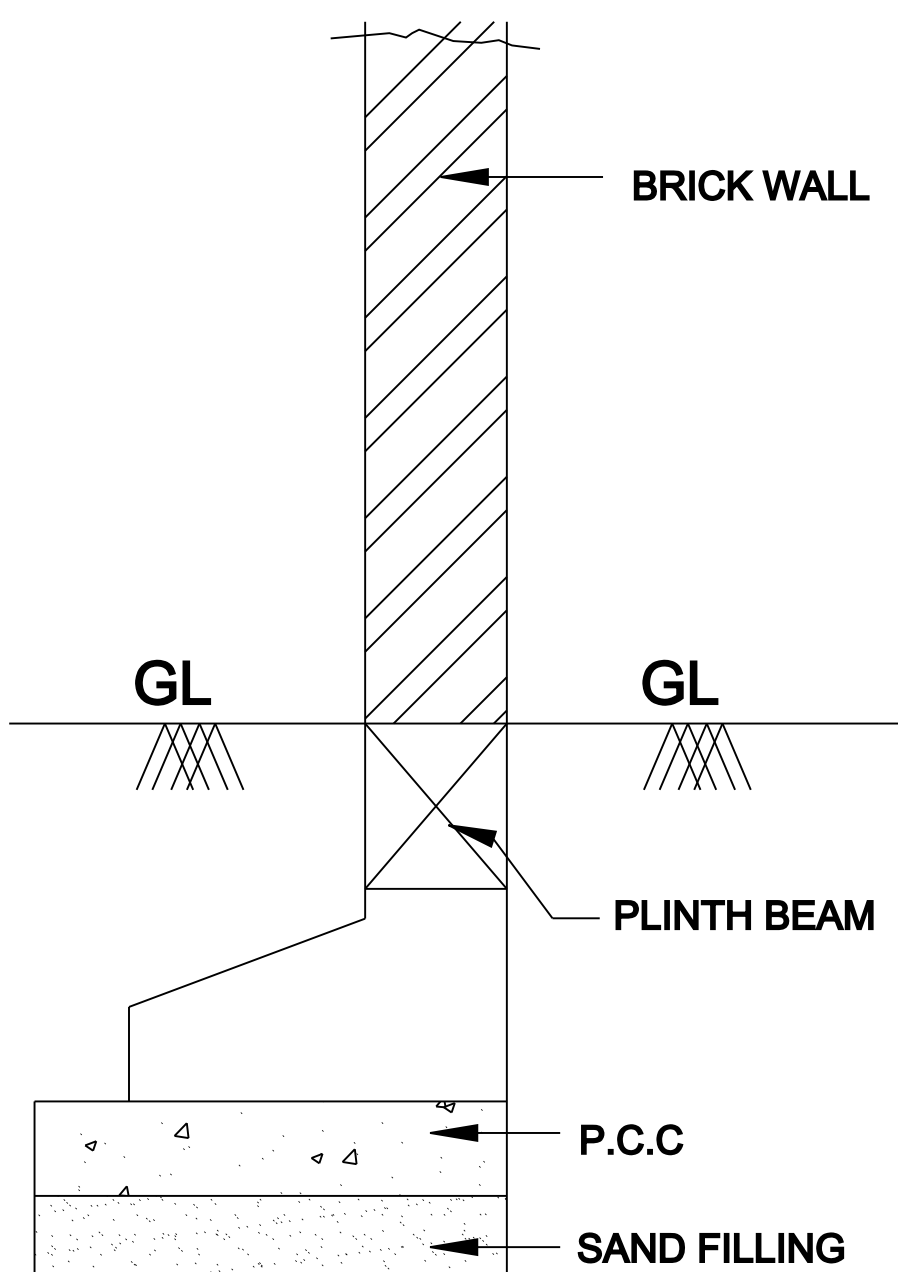
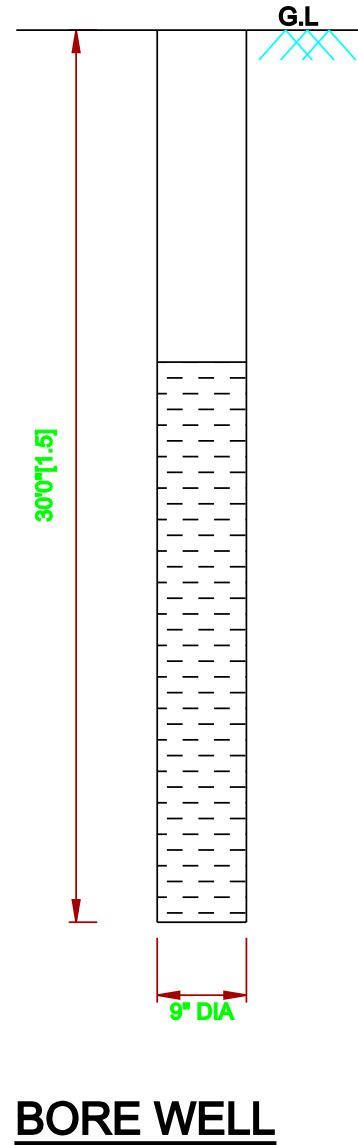
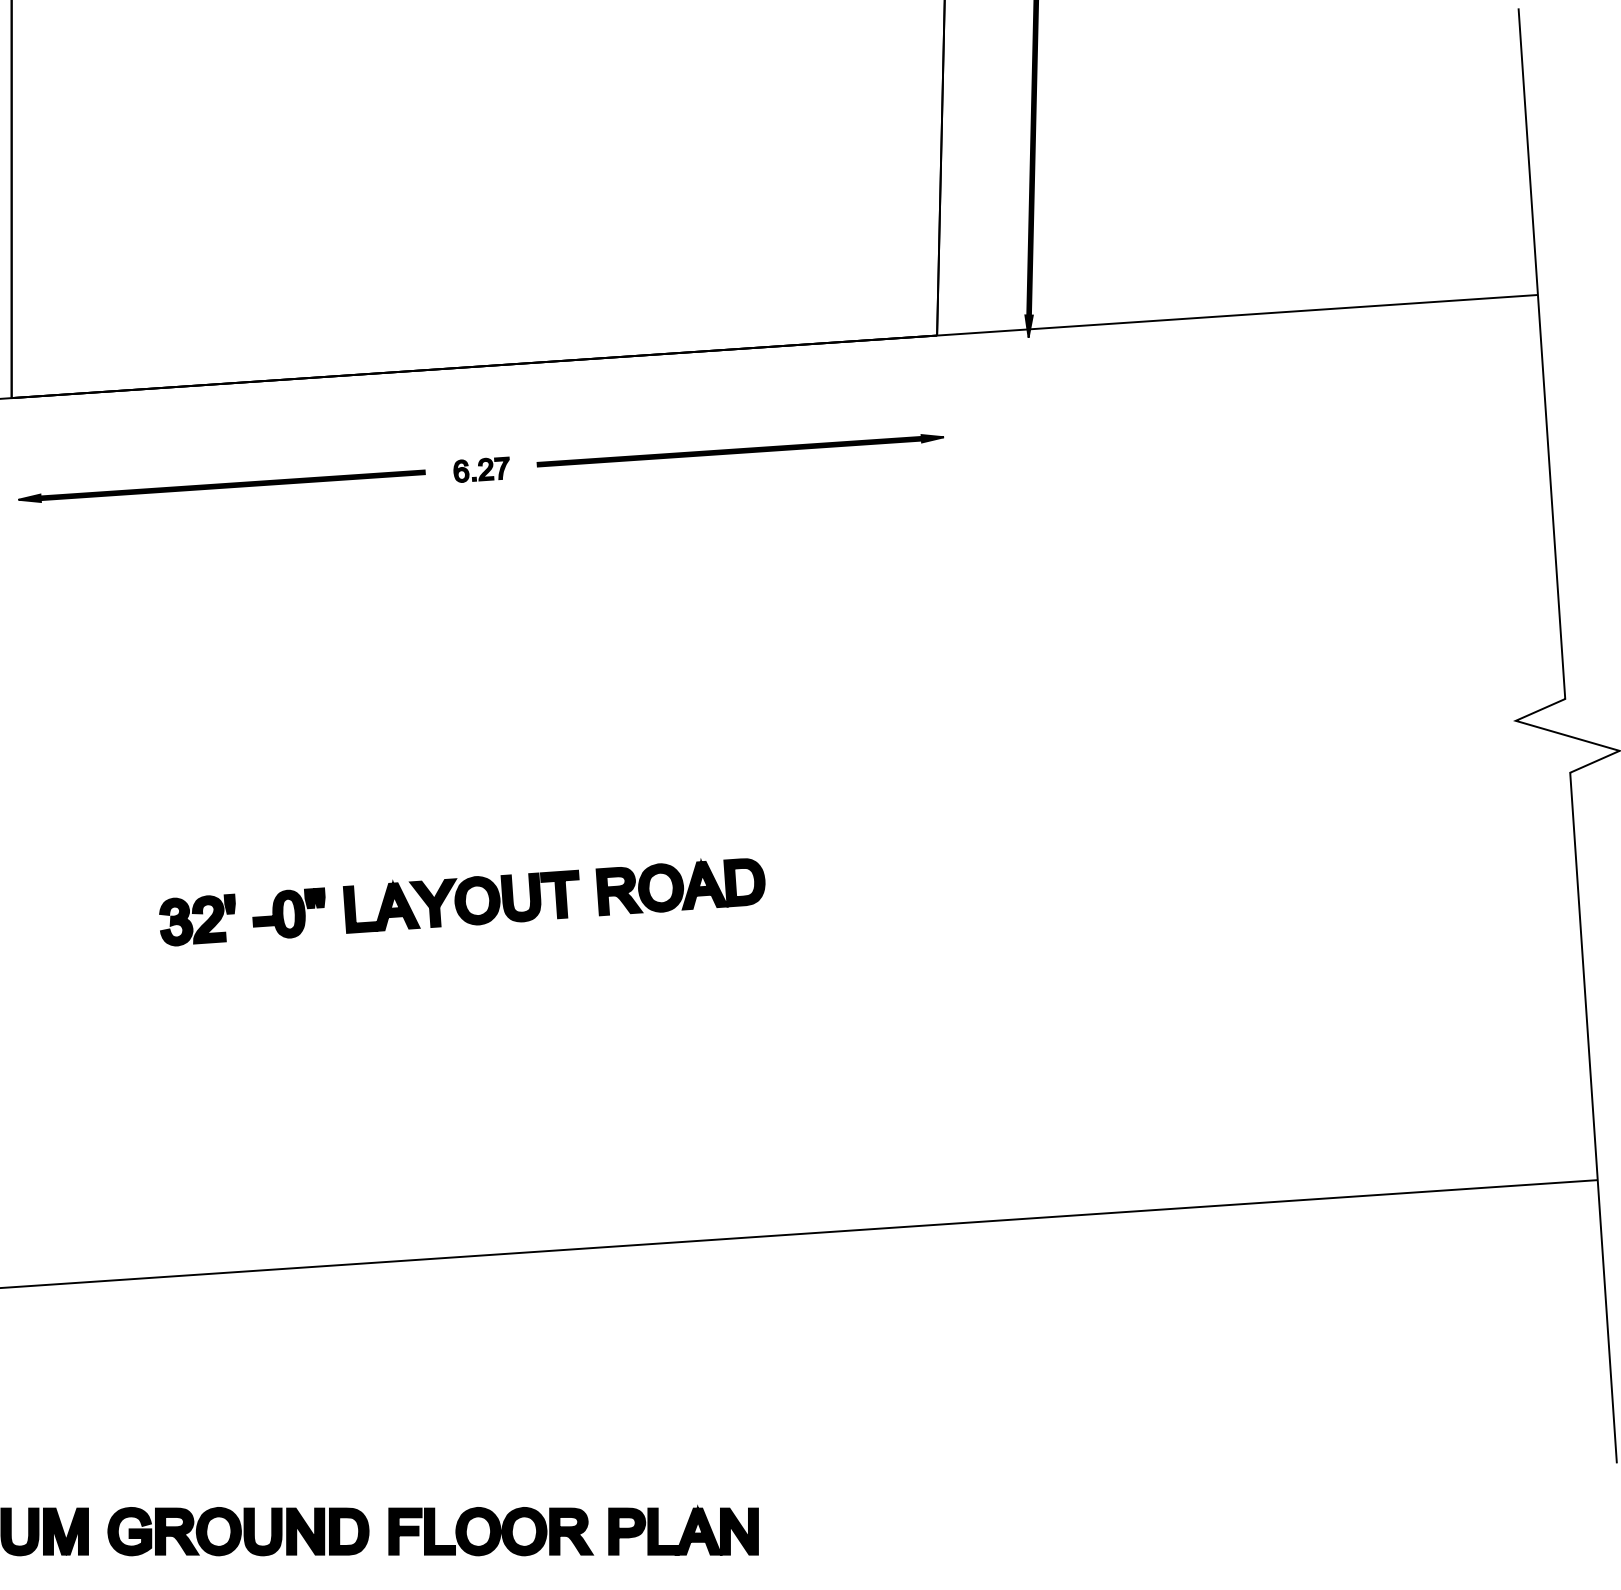
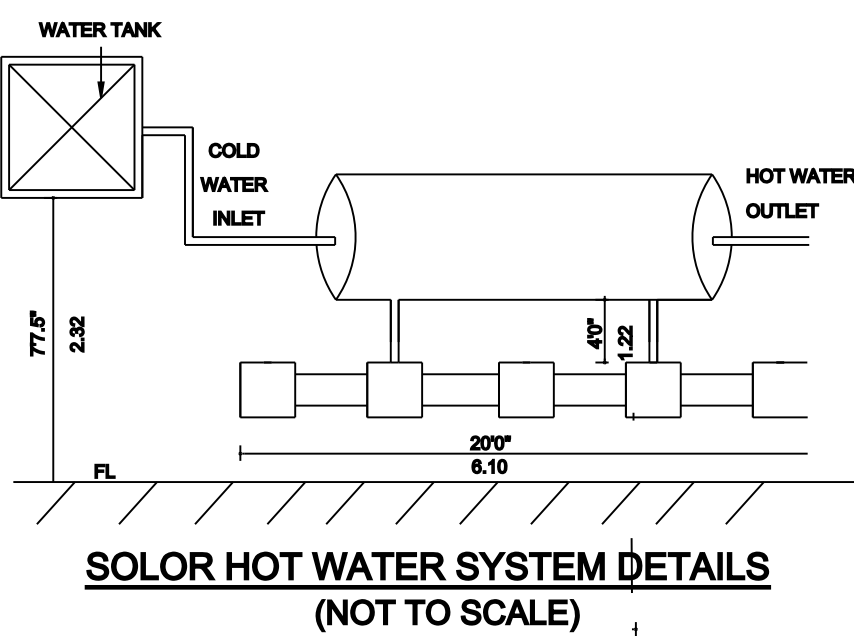
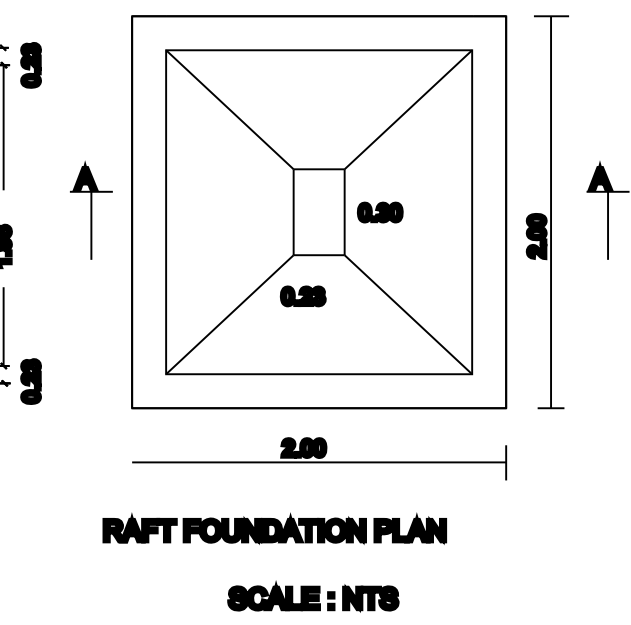
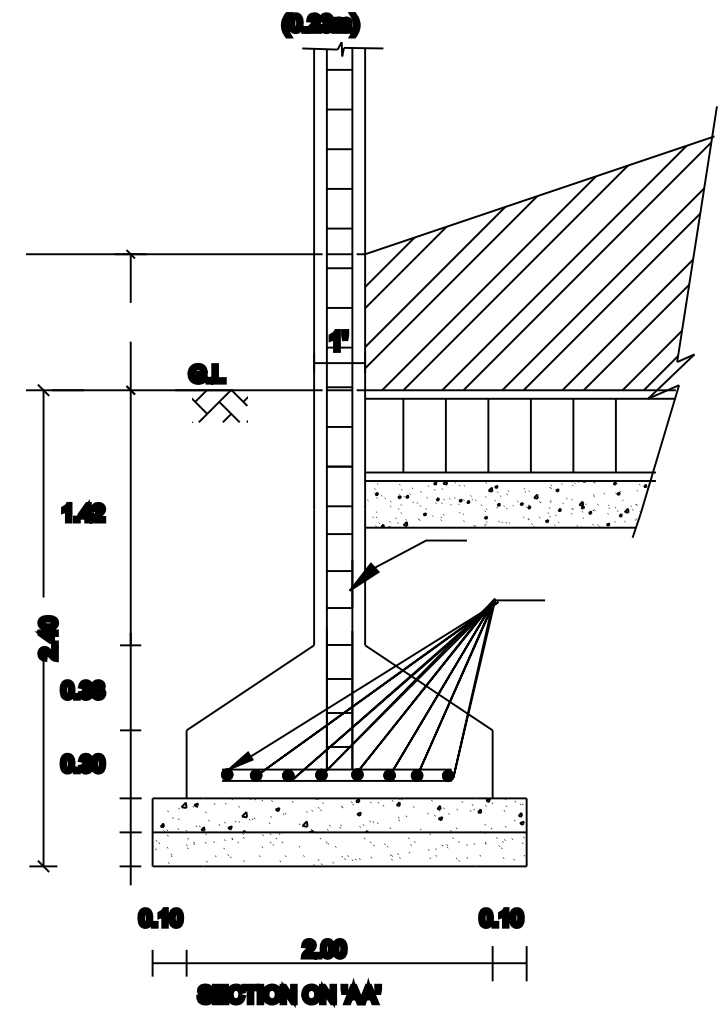
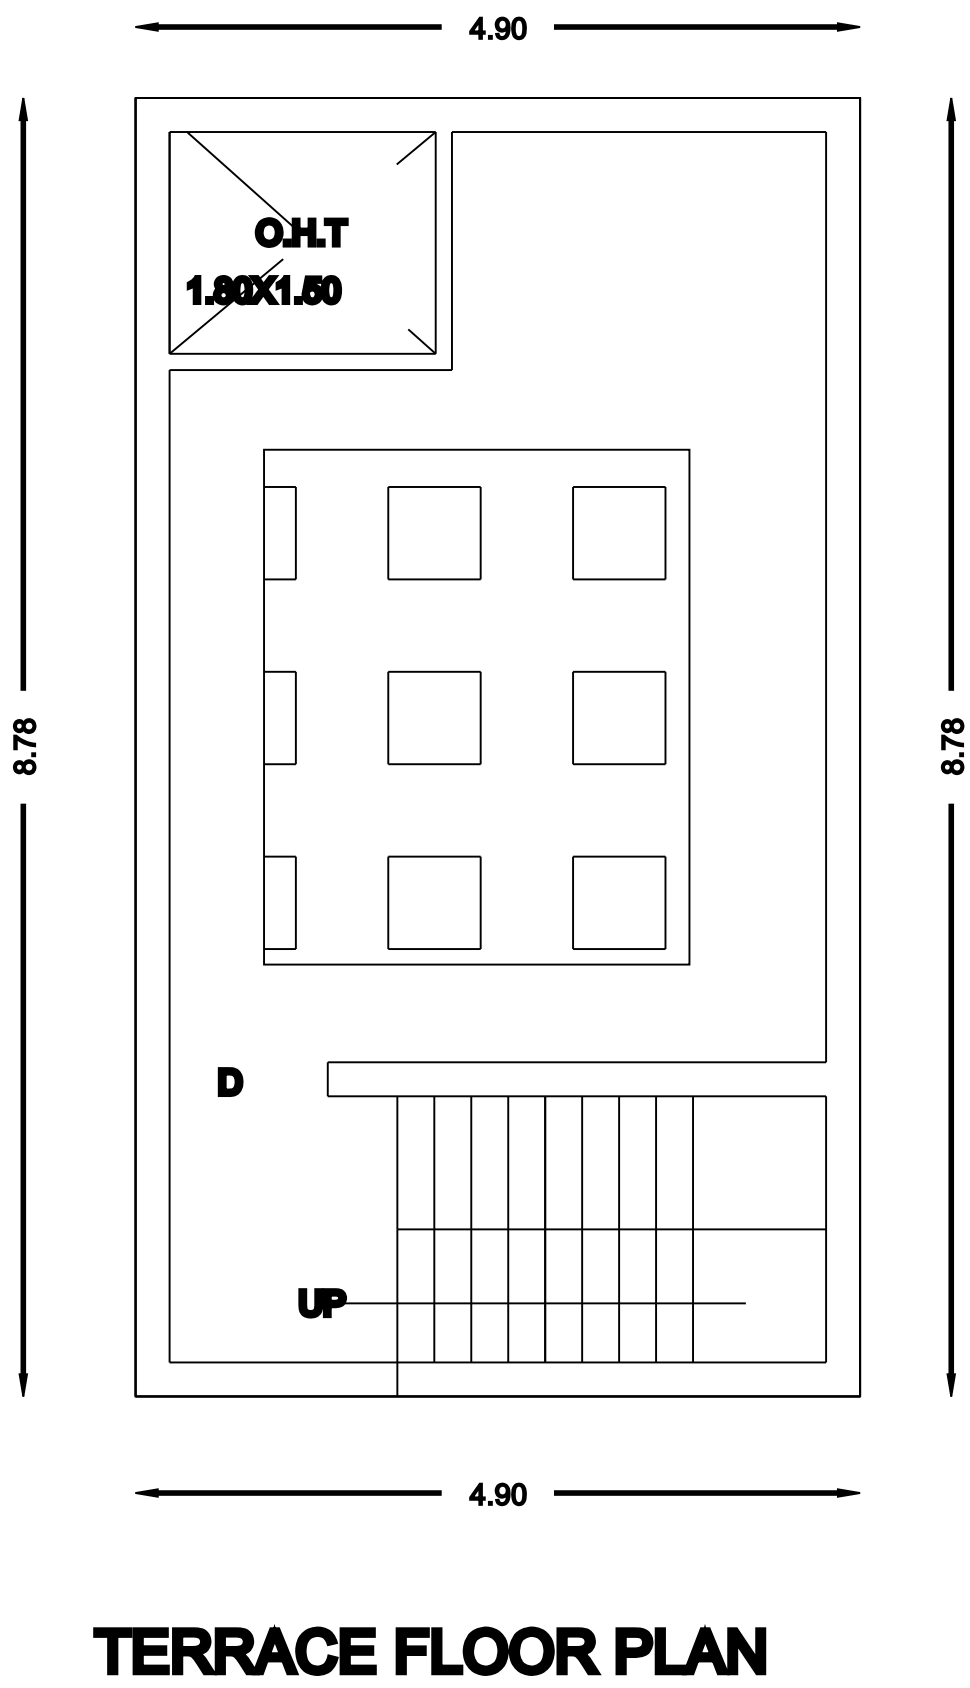


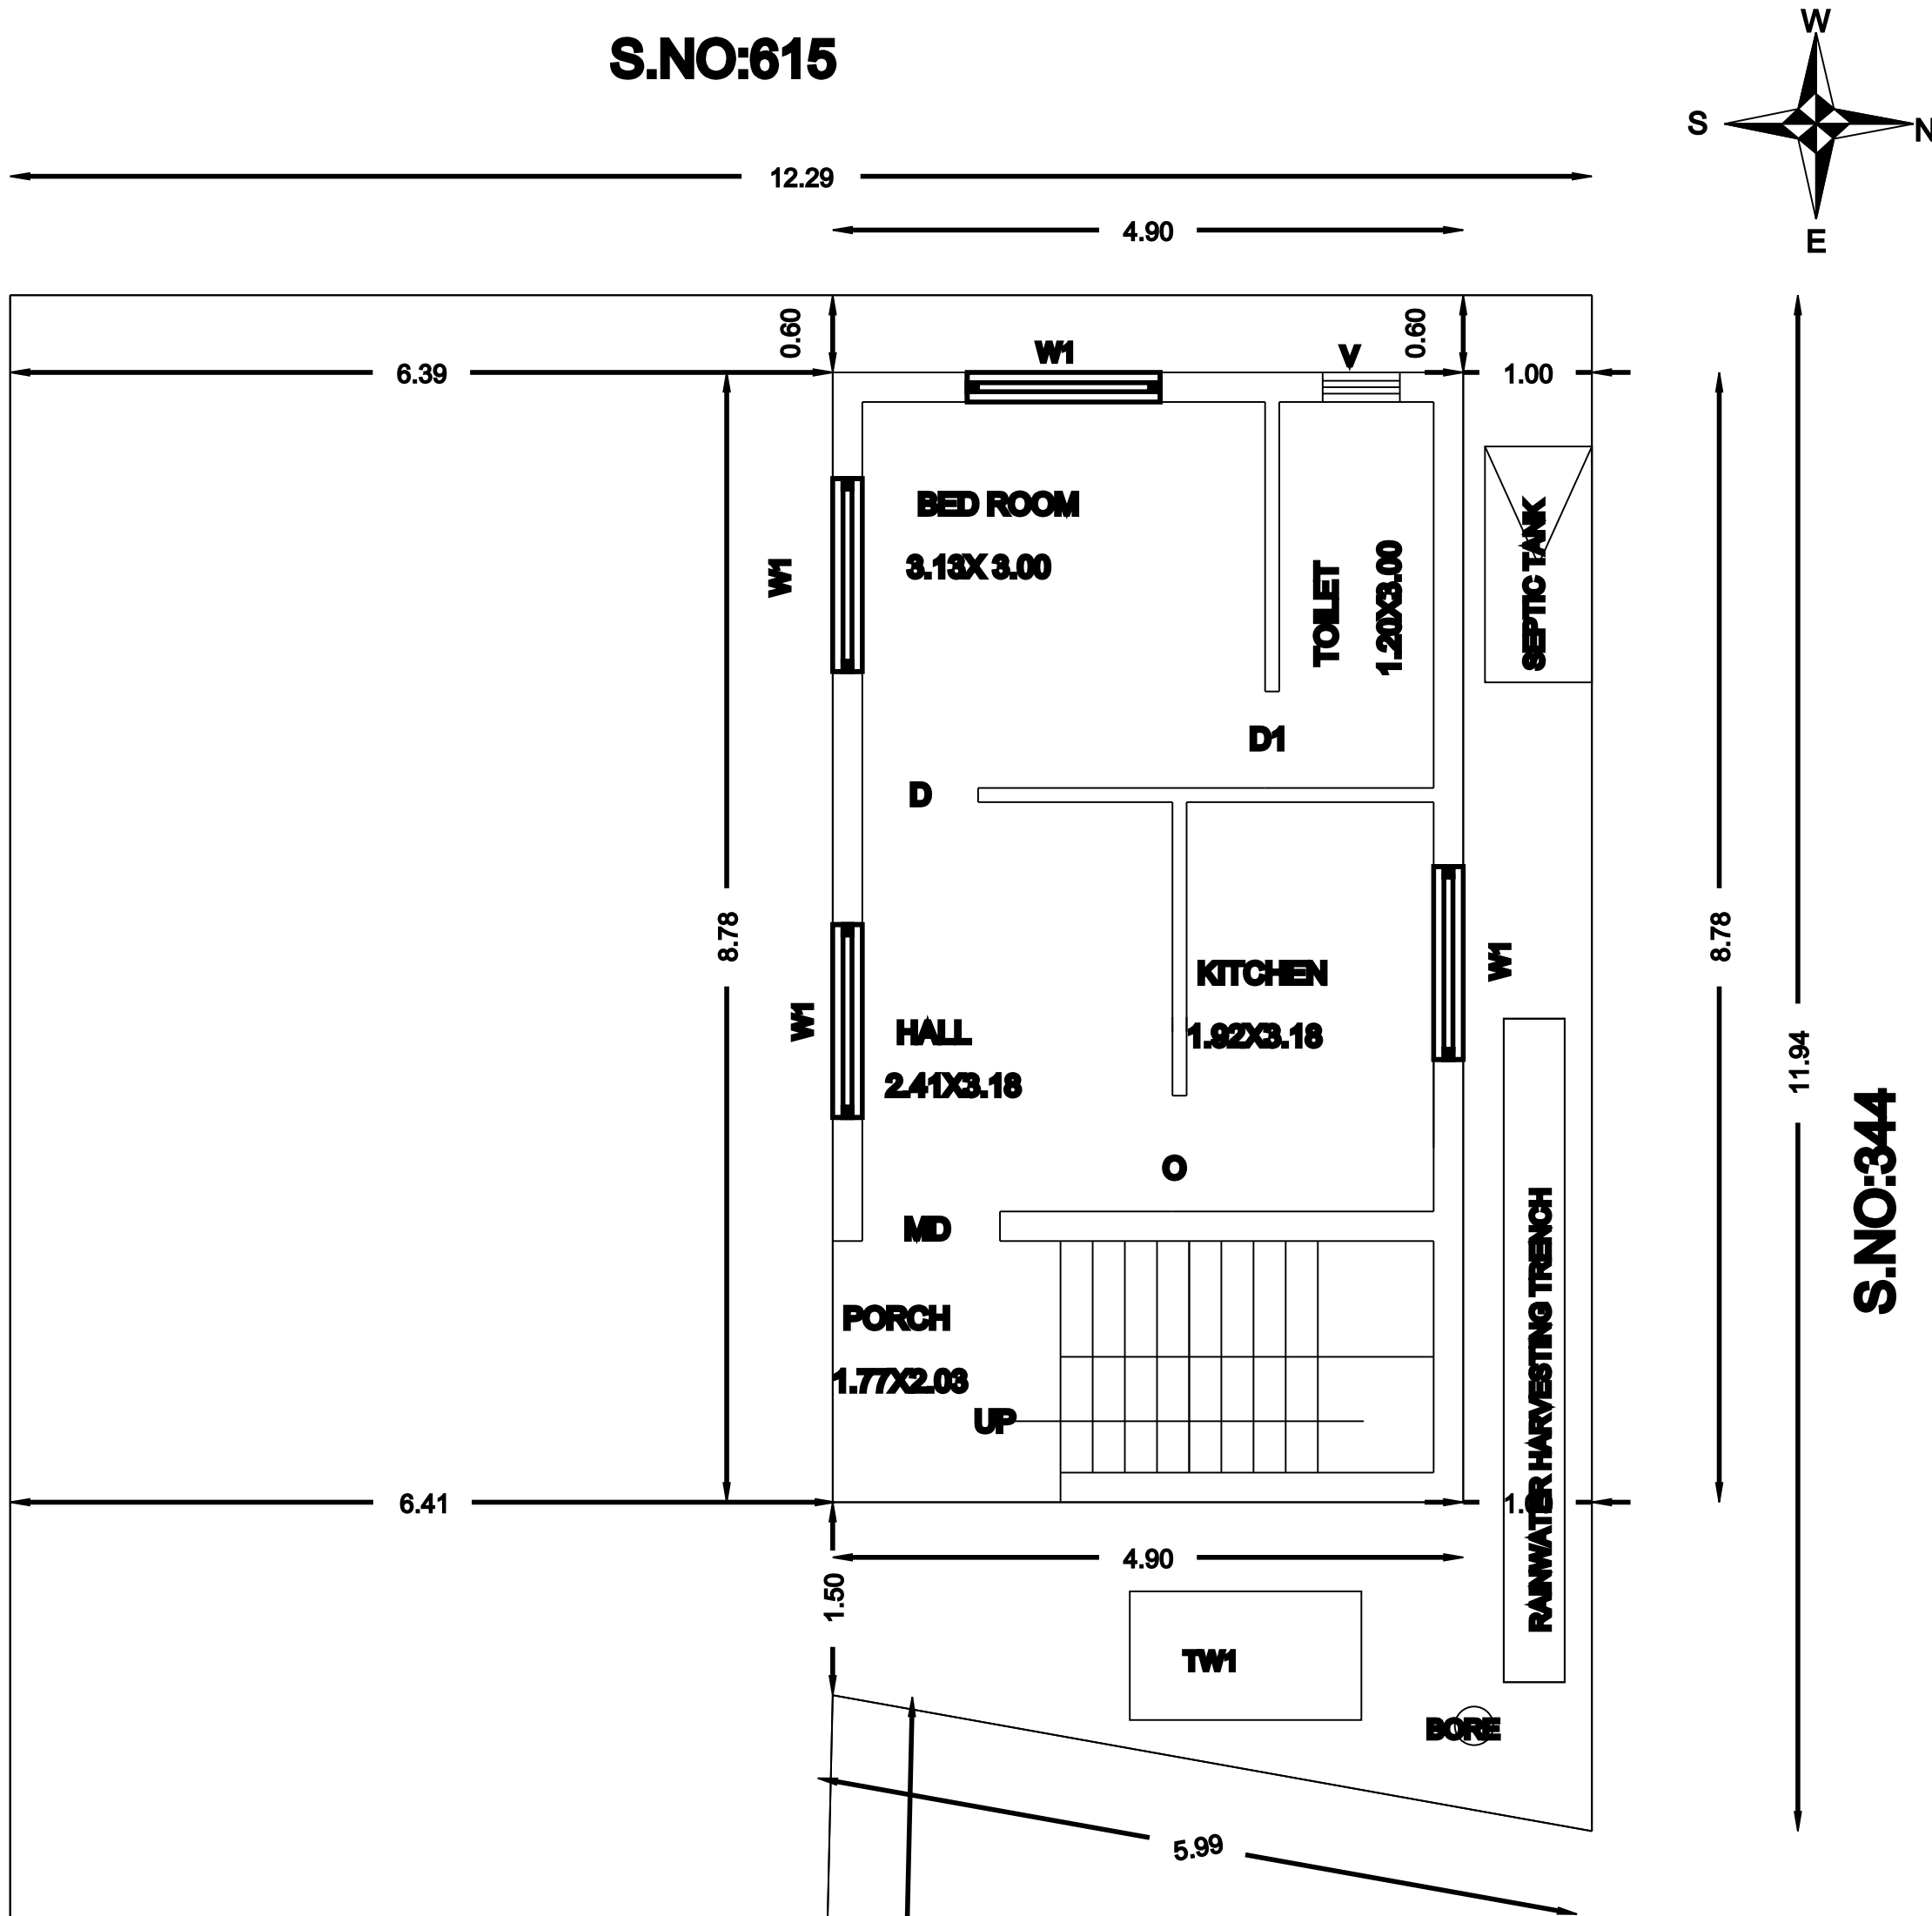

NOTE :
DTCP APPROVAL NO: SWP/DTCP/KANCHEEPURAM- LAYOUT NO:
126/2022, NA.KA.NO:001/2023,
TNRERA FILE NO:TNRERA/00822/2023

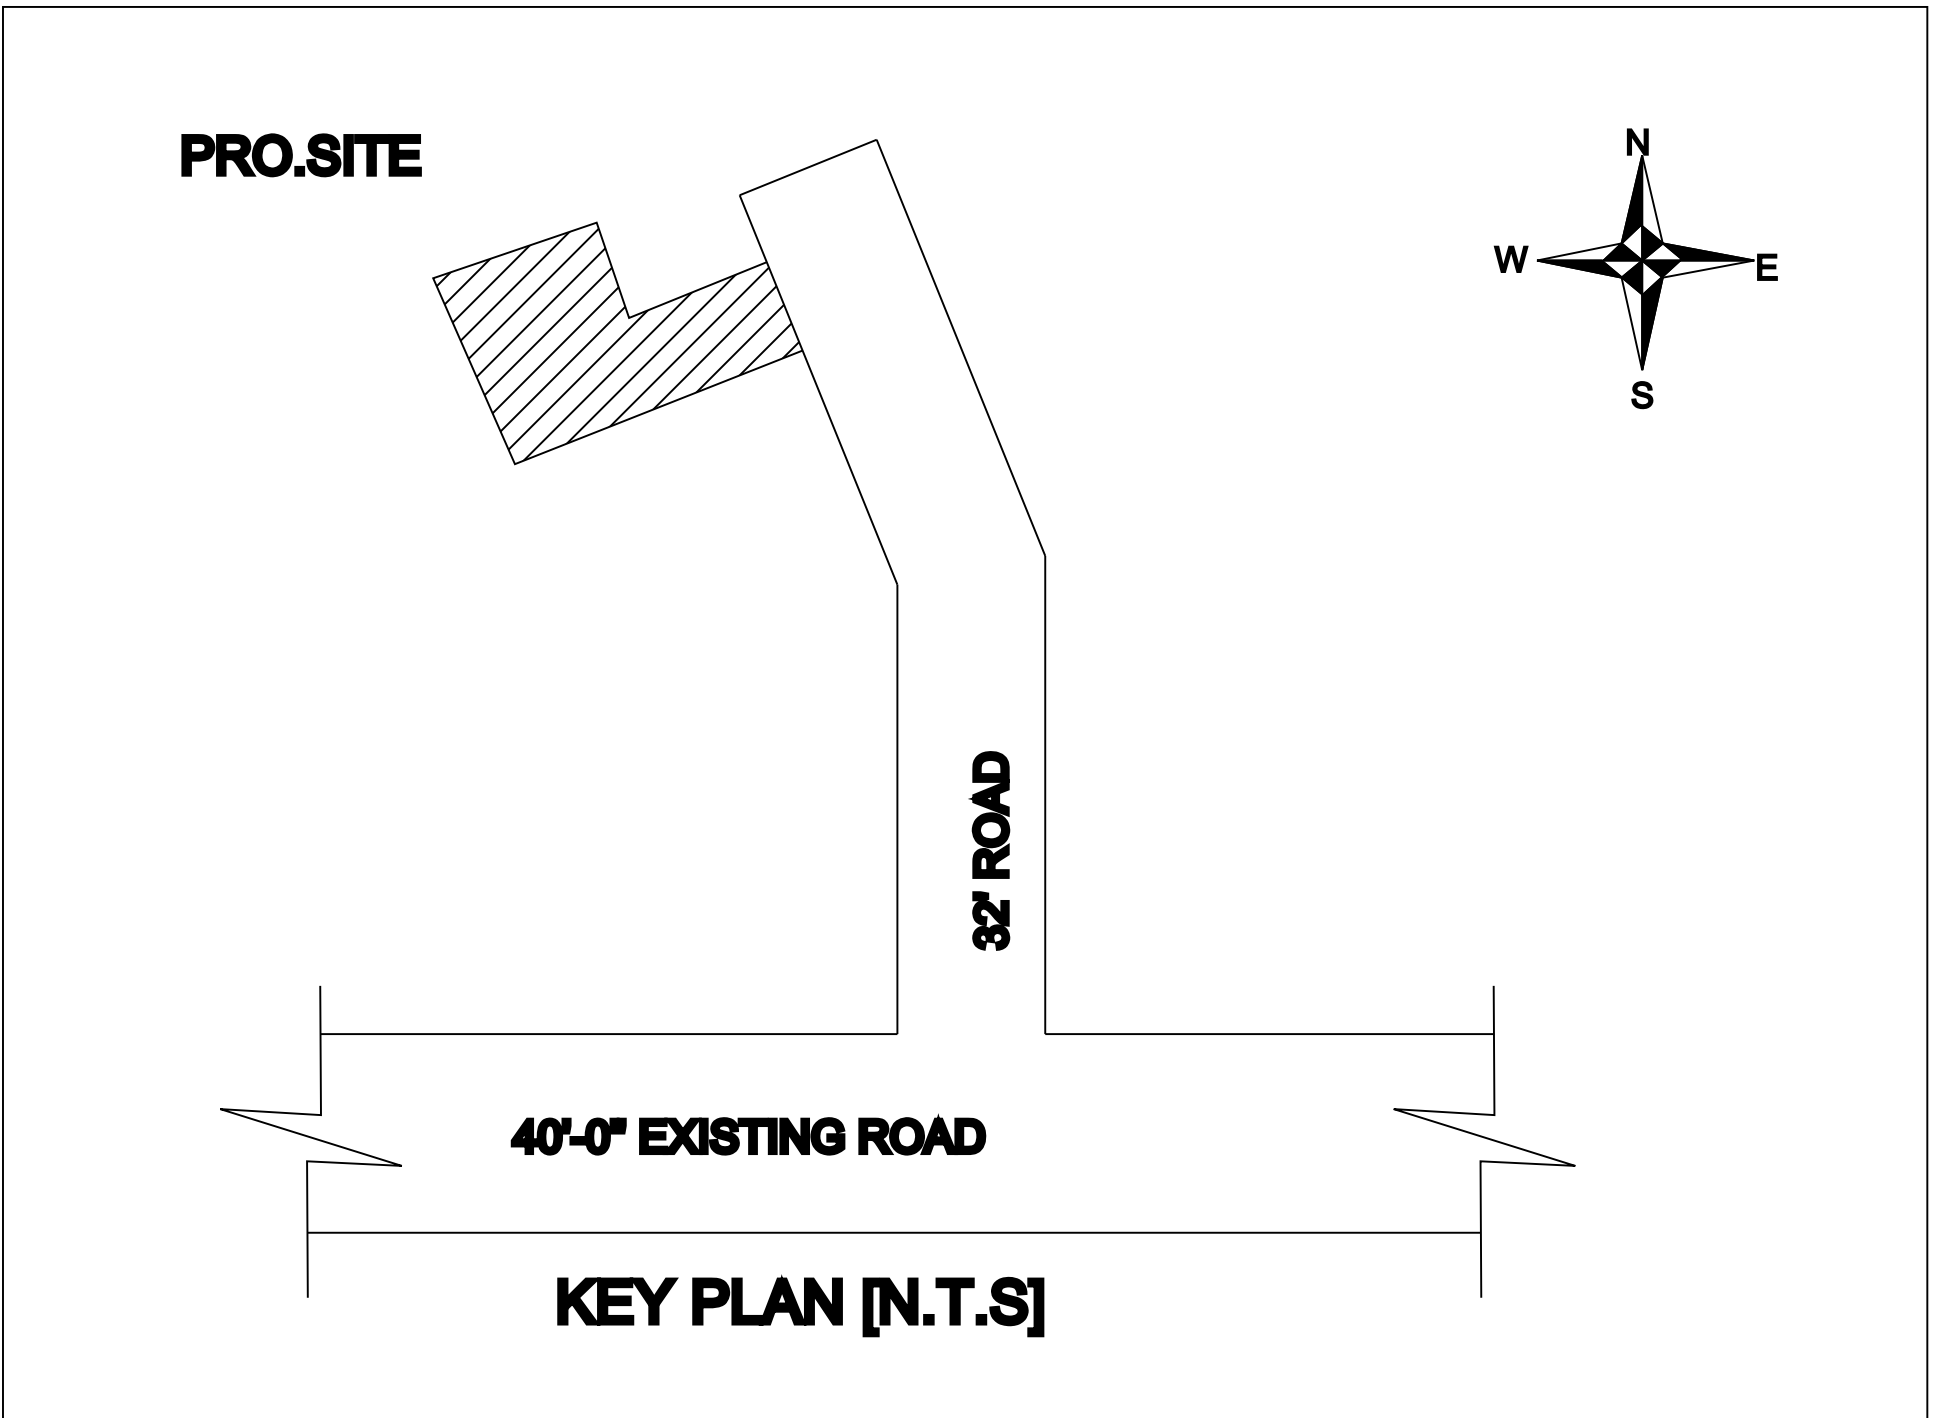

OWNER:MRS.N.SEEMA

SPECIFICATION:

1. P.C.C 1:4:8 USING 40MM HBG JELLY FOR FOUNDATION BED CONCRETE
2. R.C.C WORK 1:2:4 USING 20MM HBG STONE JELLY
3. BRICK WORK IN C.M 1:5 FOR FOUNDATION FOOTINGS & SUPERSTRUCTURE
4. 12MM TK CEMENT PLASTER IN C.M 1:4
5. ALL WOOD WORKS ARE IN SEASONED

SCHEDULE OF JOINERY

S.NO	DESCRIPTION		SIZE IN METER
1	MD	DOOR	1.00 X 2.13
2	D	DOOR	0.90 X 2.13
3	D1	DOOR	0.75 X 2.13
4	W1	WINDOW	1.50 X 1.20
5	V	VENTILATOR	0.60 X 0.60
6	O	OPEN	0.90 X 2.13

AREA STATEMENT

PLOT AREA AS PER DOC = 175.27 SQ.M

S.NO	DESCRIPTION	AREA IN SQ.M	
		FSI	NON FSI
1	GROUND FLOOR PLAN	43.04	—
	TOTAL	43.04	—

PLOT COVERAGE = PLINTH AREA / PLOT AREA = 43.04 / 175.27 = 24.56%

FSI = TOTAL FLOOR AREA / PLOT AREA = 43.04 / 175.27 = 0.246

COLOUR REFERENCE :

EXISTING ROAD	
SITE BOUNDARY	
PROPOSED BUILDING	

OWNER

REGISTER ENGINEER