










PLAN SHOWING THE PROPOSED CONSTRUCTION OF GROUND FLOOR AND FIRST FLOOR RCC ROOF

RESIDENTIAL BUILDING FOR MR. V. NALLASIVAM S/O. VISWAM AT PLOT NO. 239, MELMARUVATHUR

SUYAMBU ARULMIGU ADHIPARASAKTHI NAGAR (APP. C.R. / DTCP. M. 83 - 240 / L.P. NO. 188),

SURVEY NO. 509 / 3G1B AS PER PATTa NO. 2919 (OLD S.NO. 509 / 3G & 509 / 3H), PONDUR VILLAGE

AND PANCHAYAT, SRIPERUMBUDUR TALUK IN KANCHIPURAM DISTRICT.

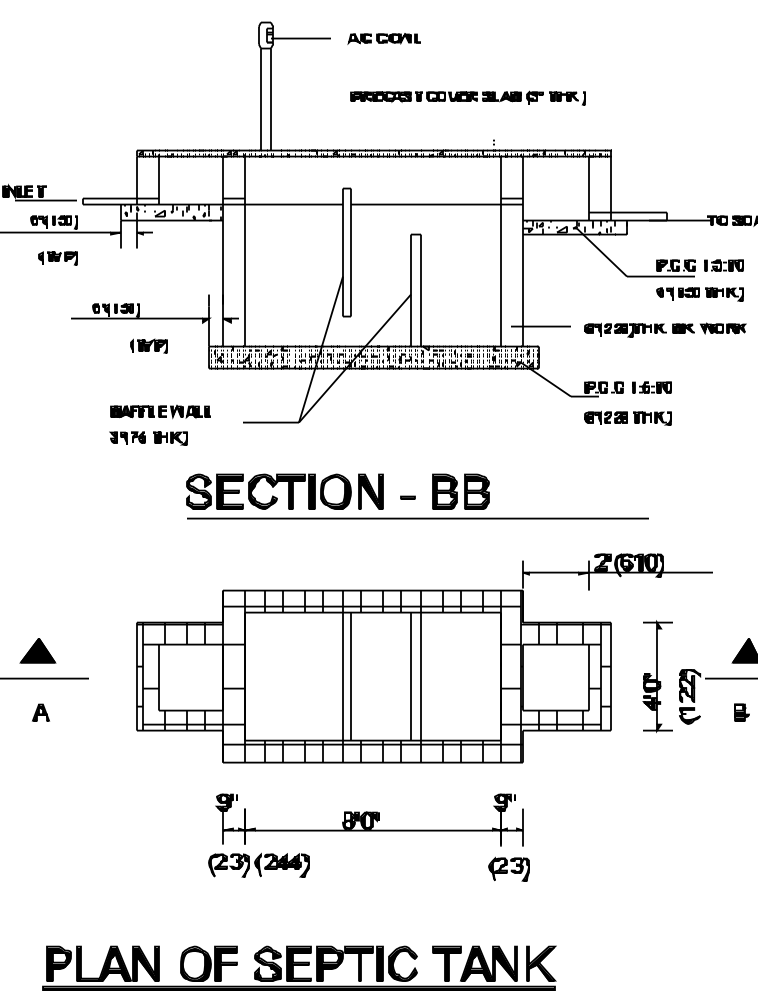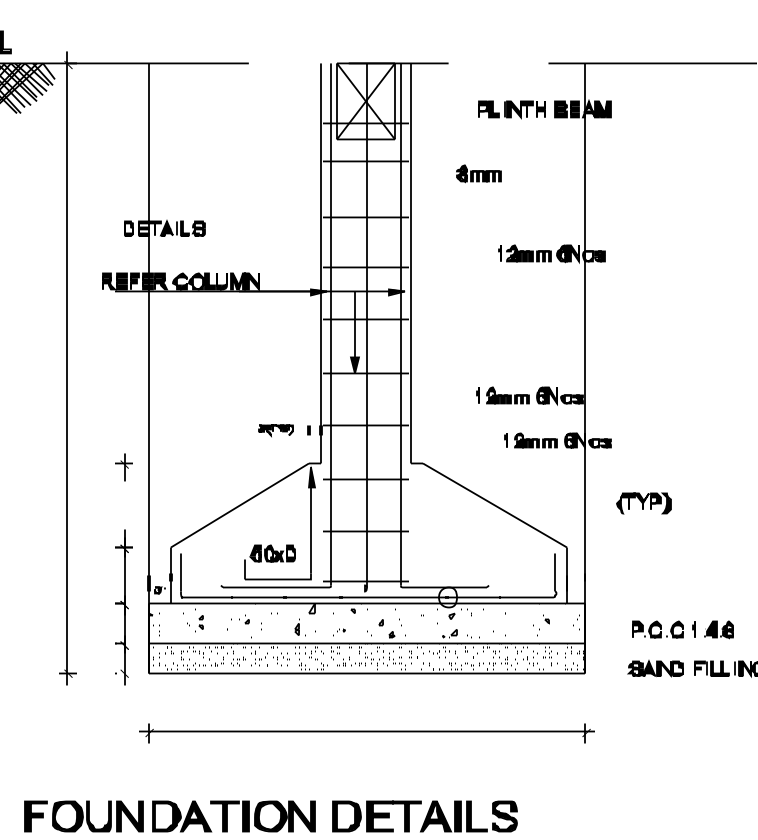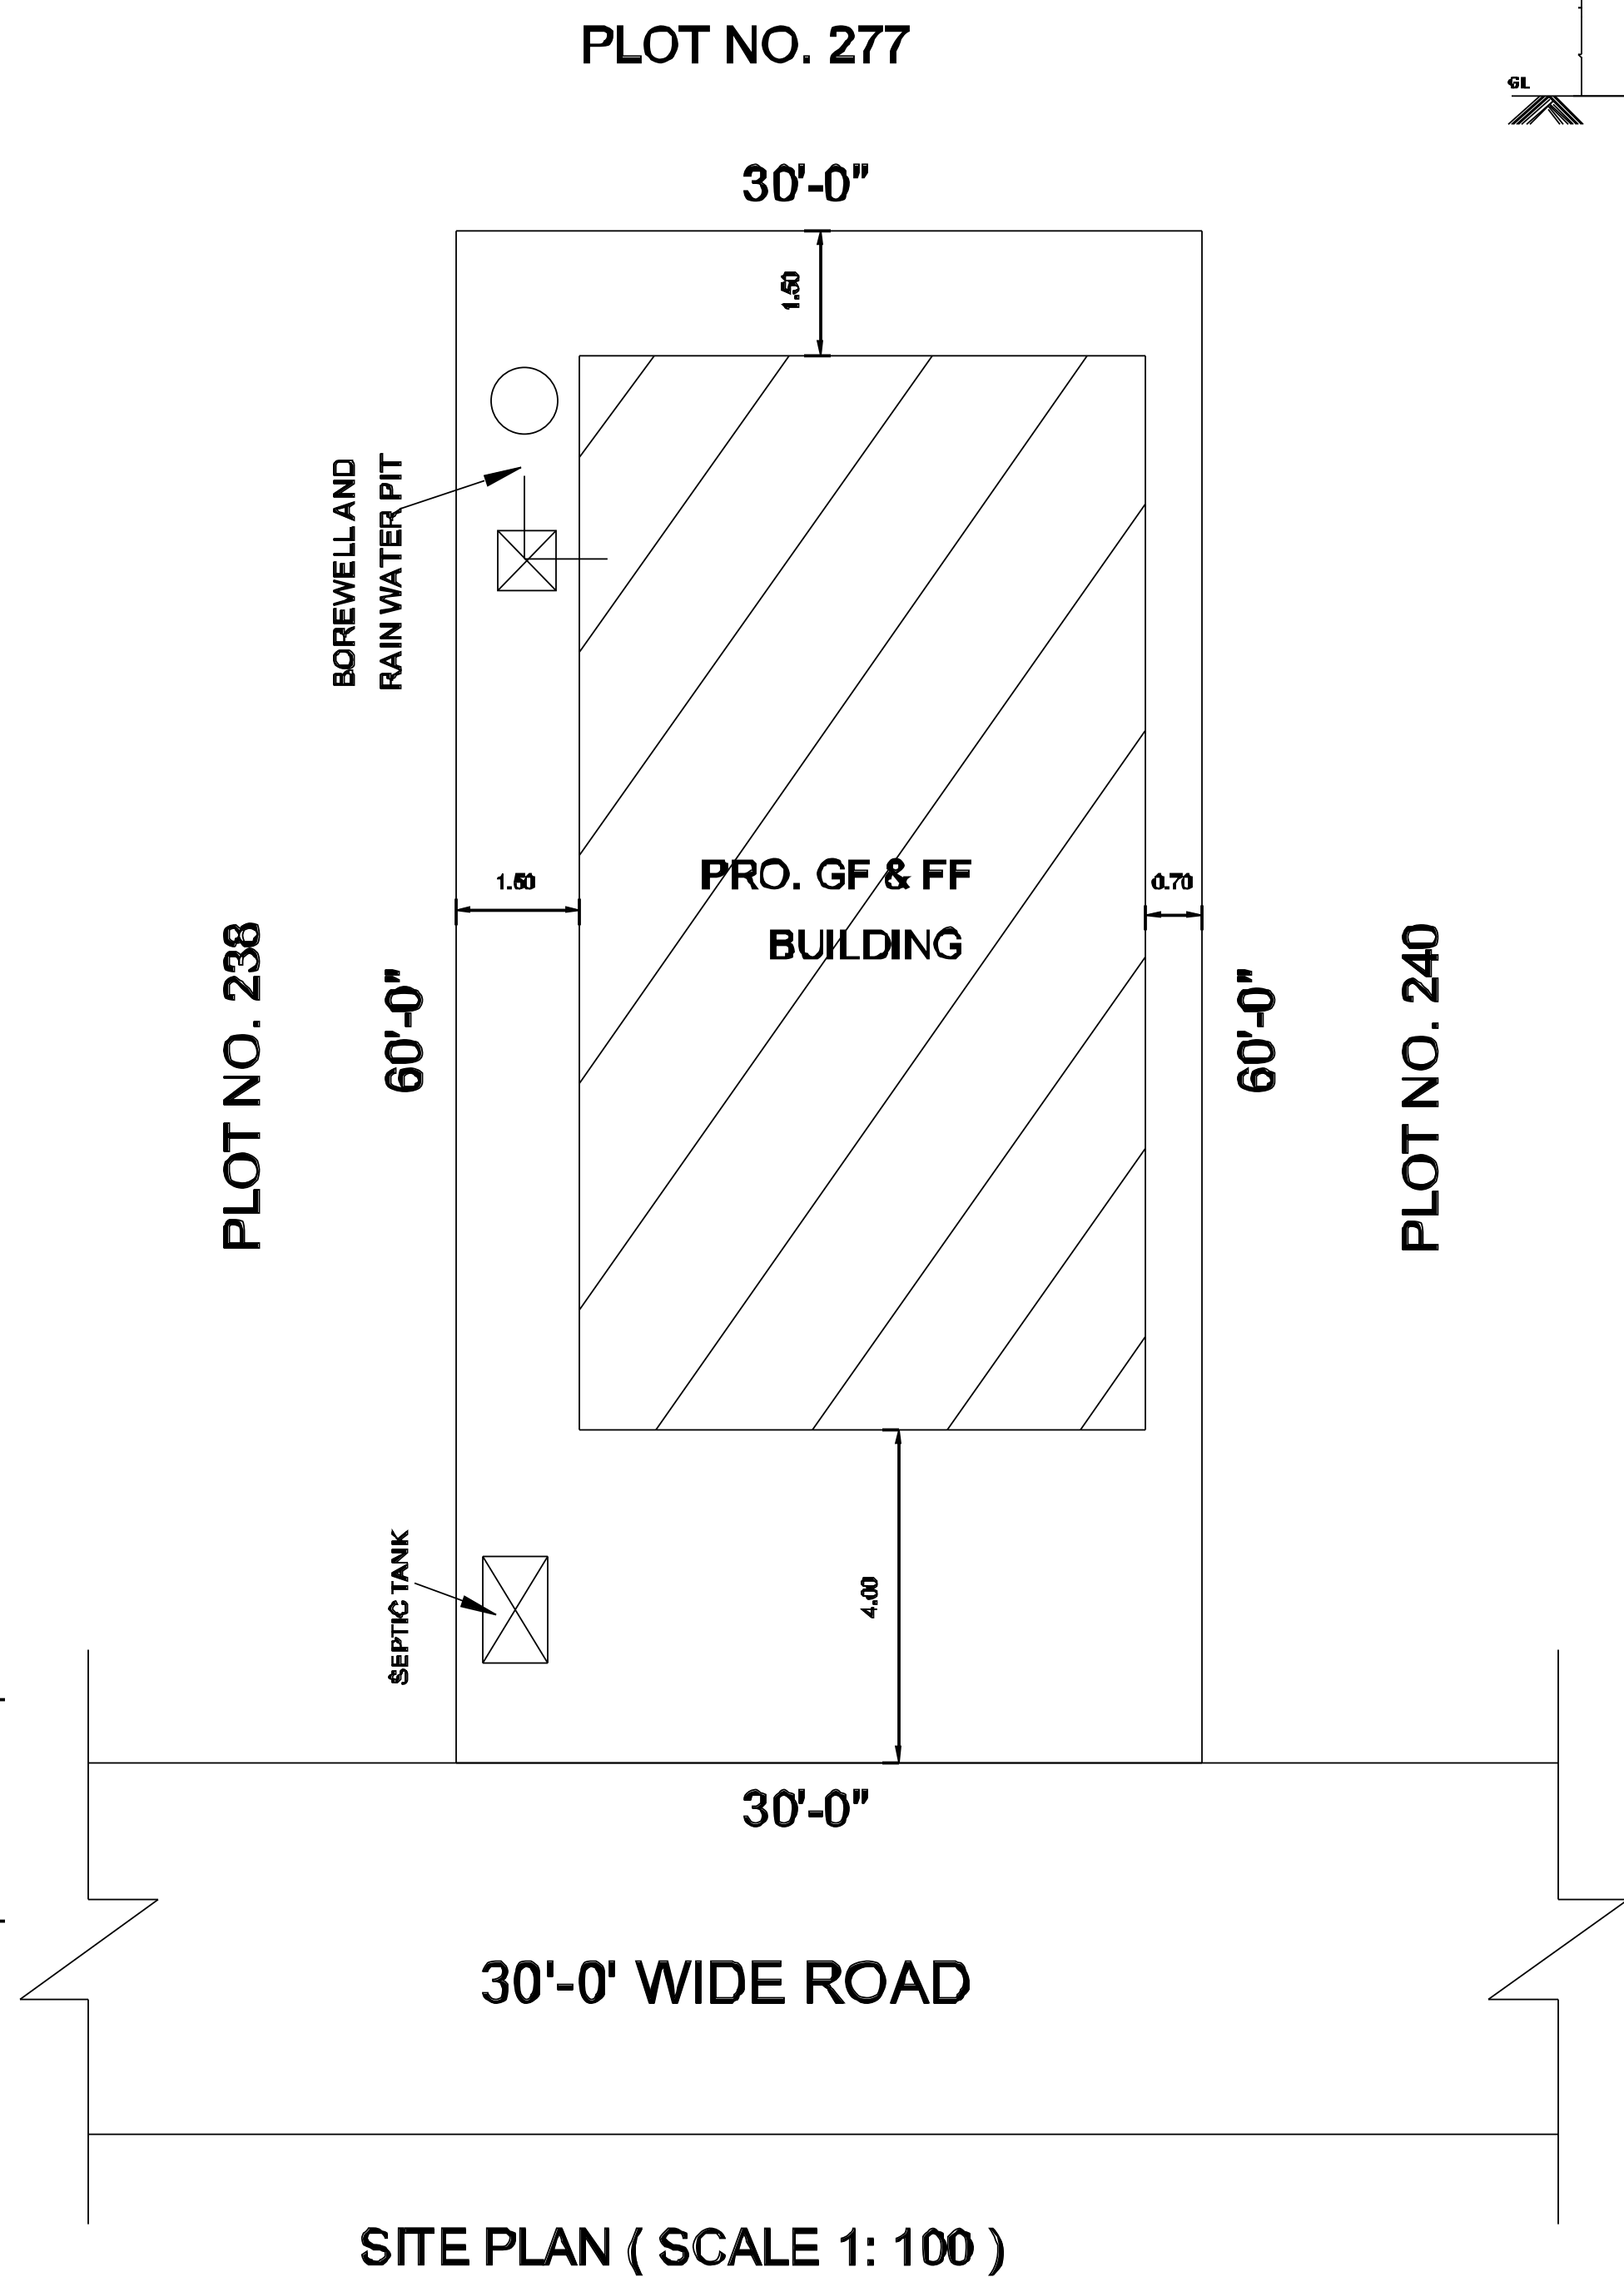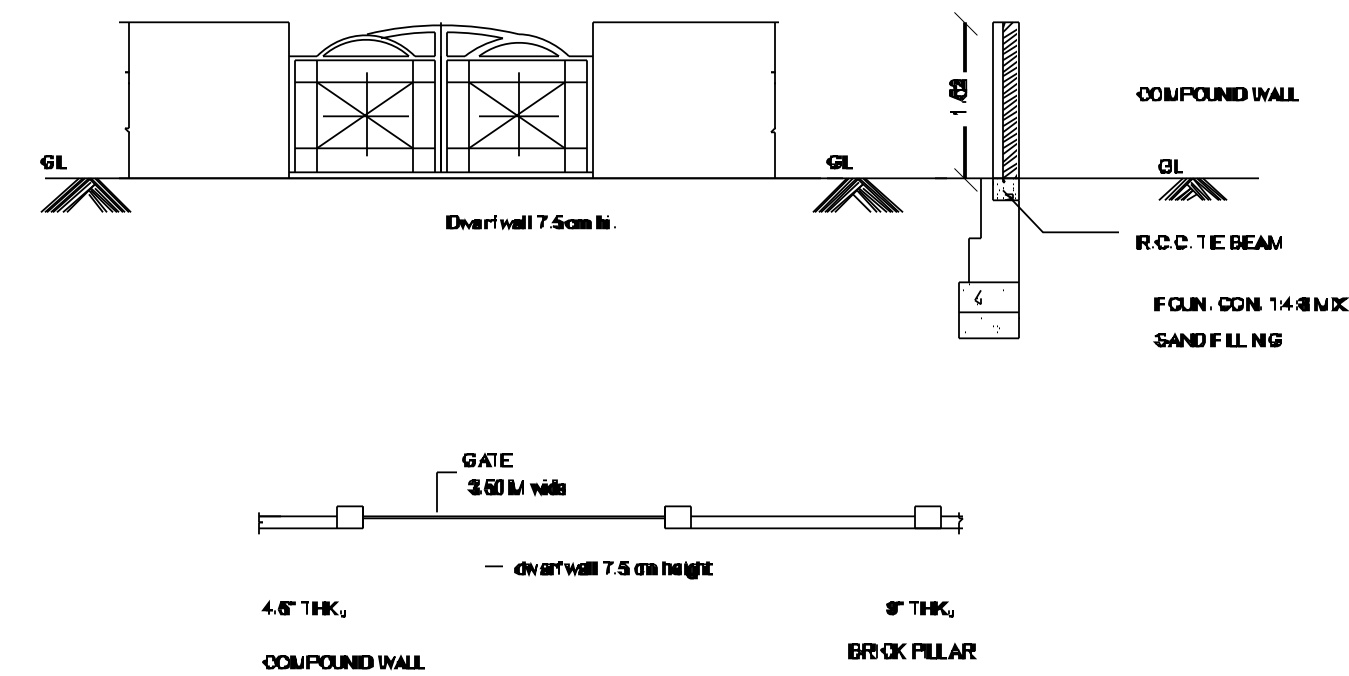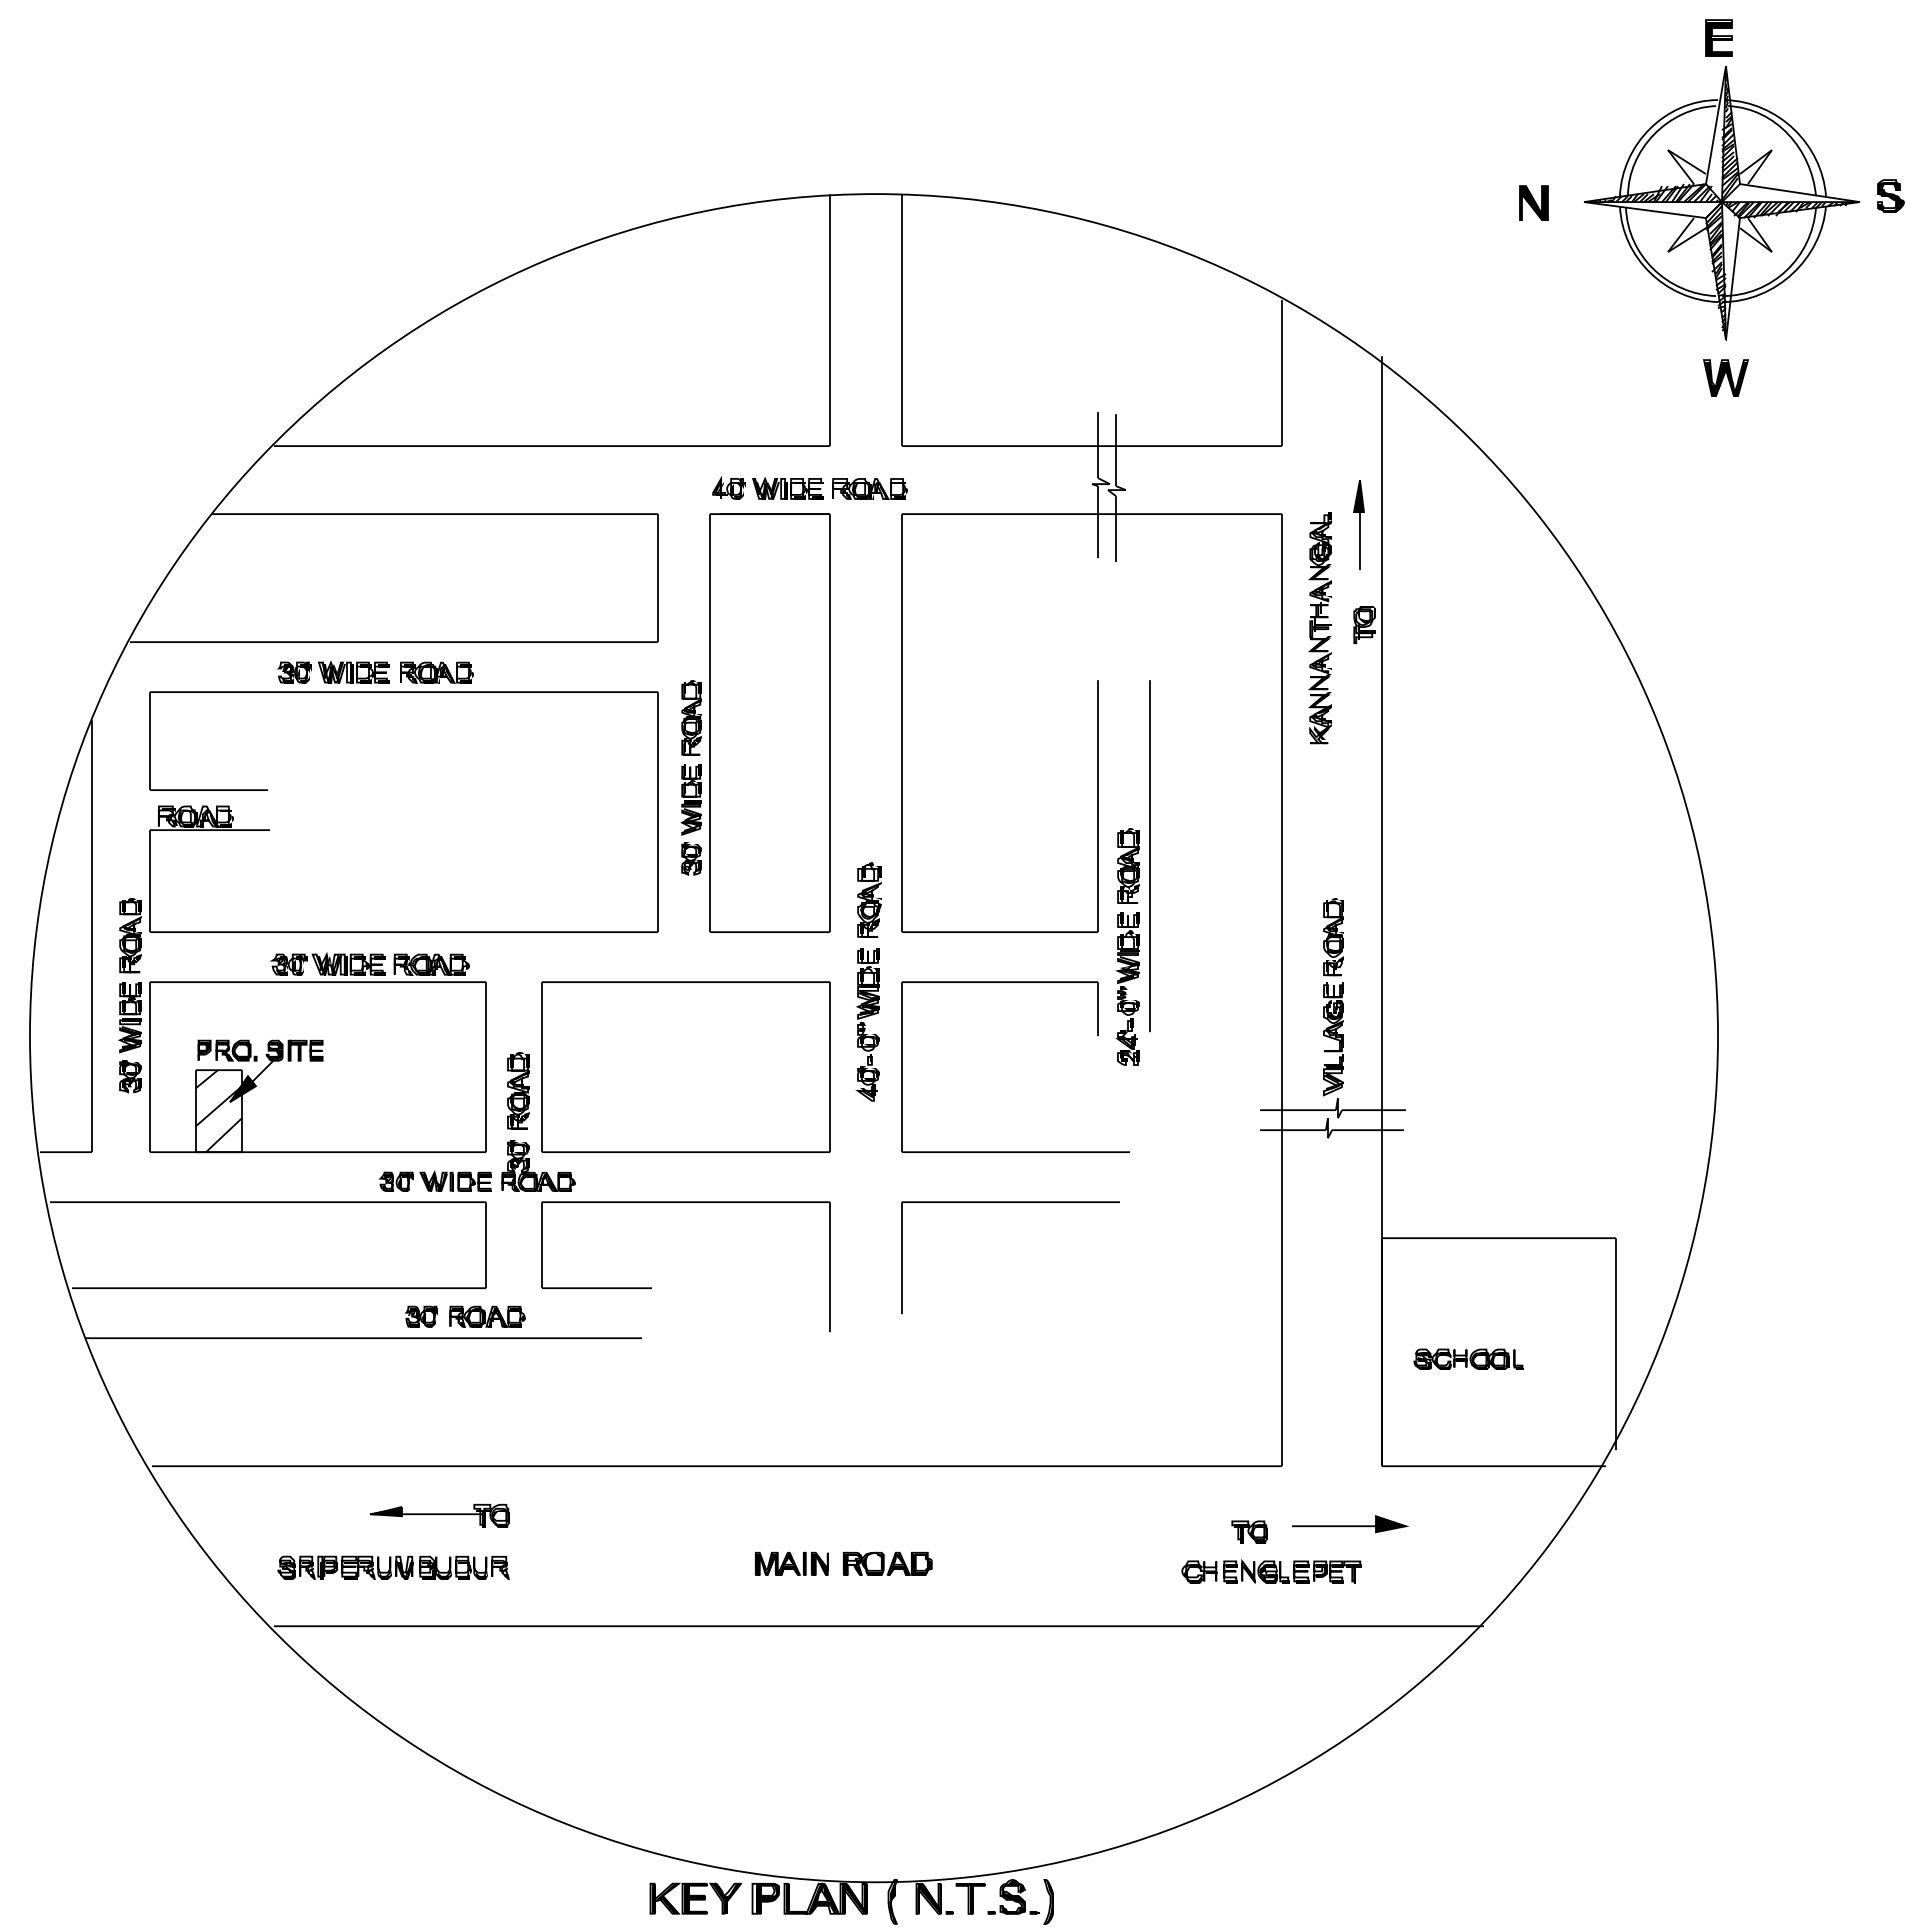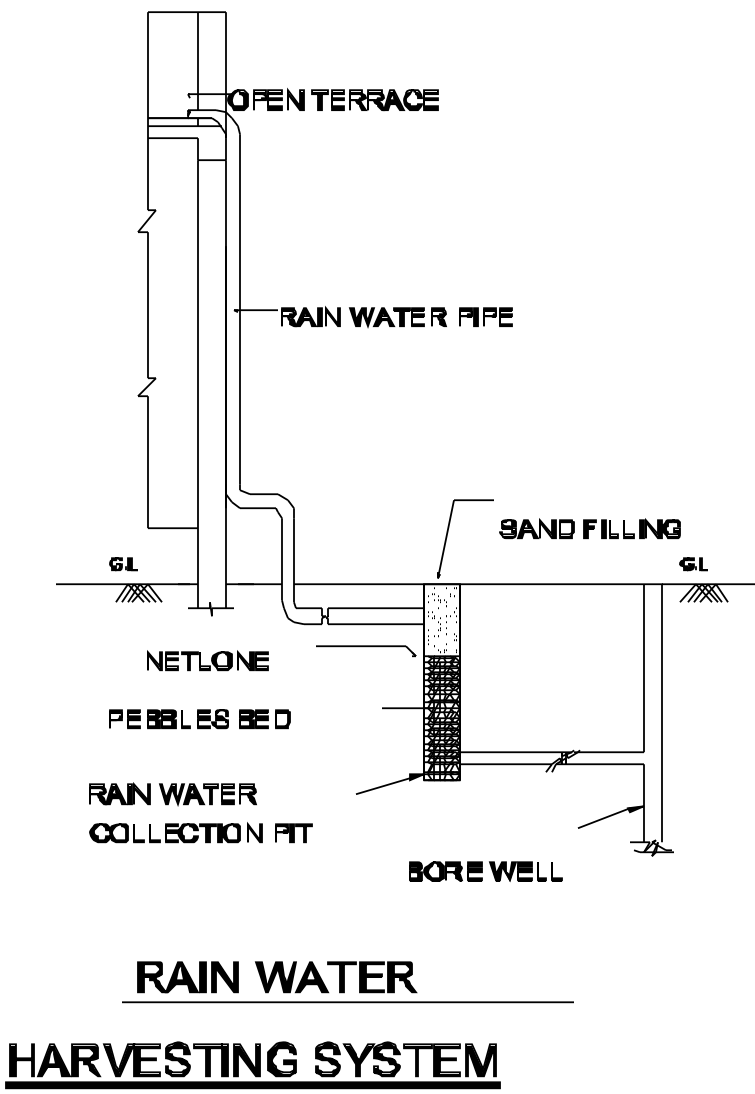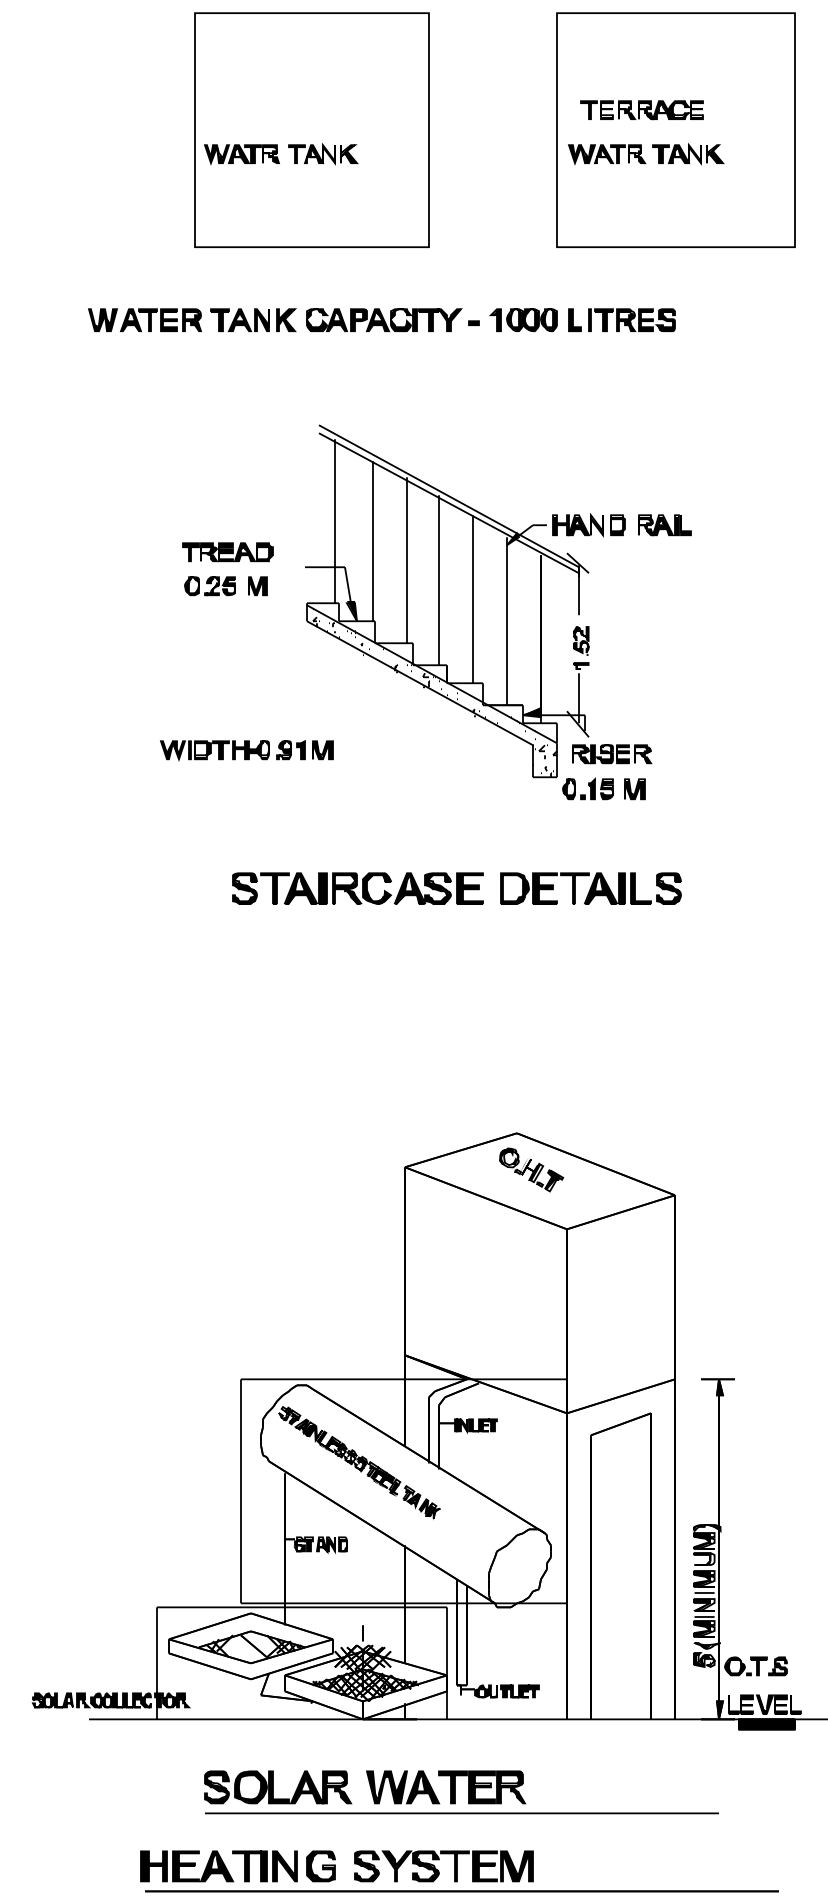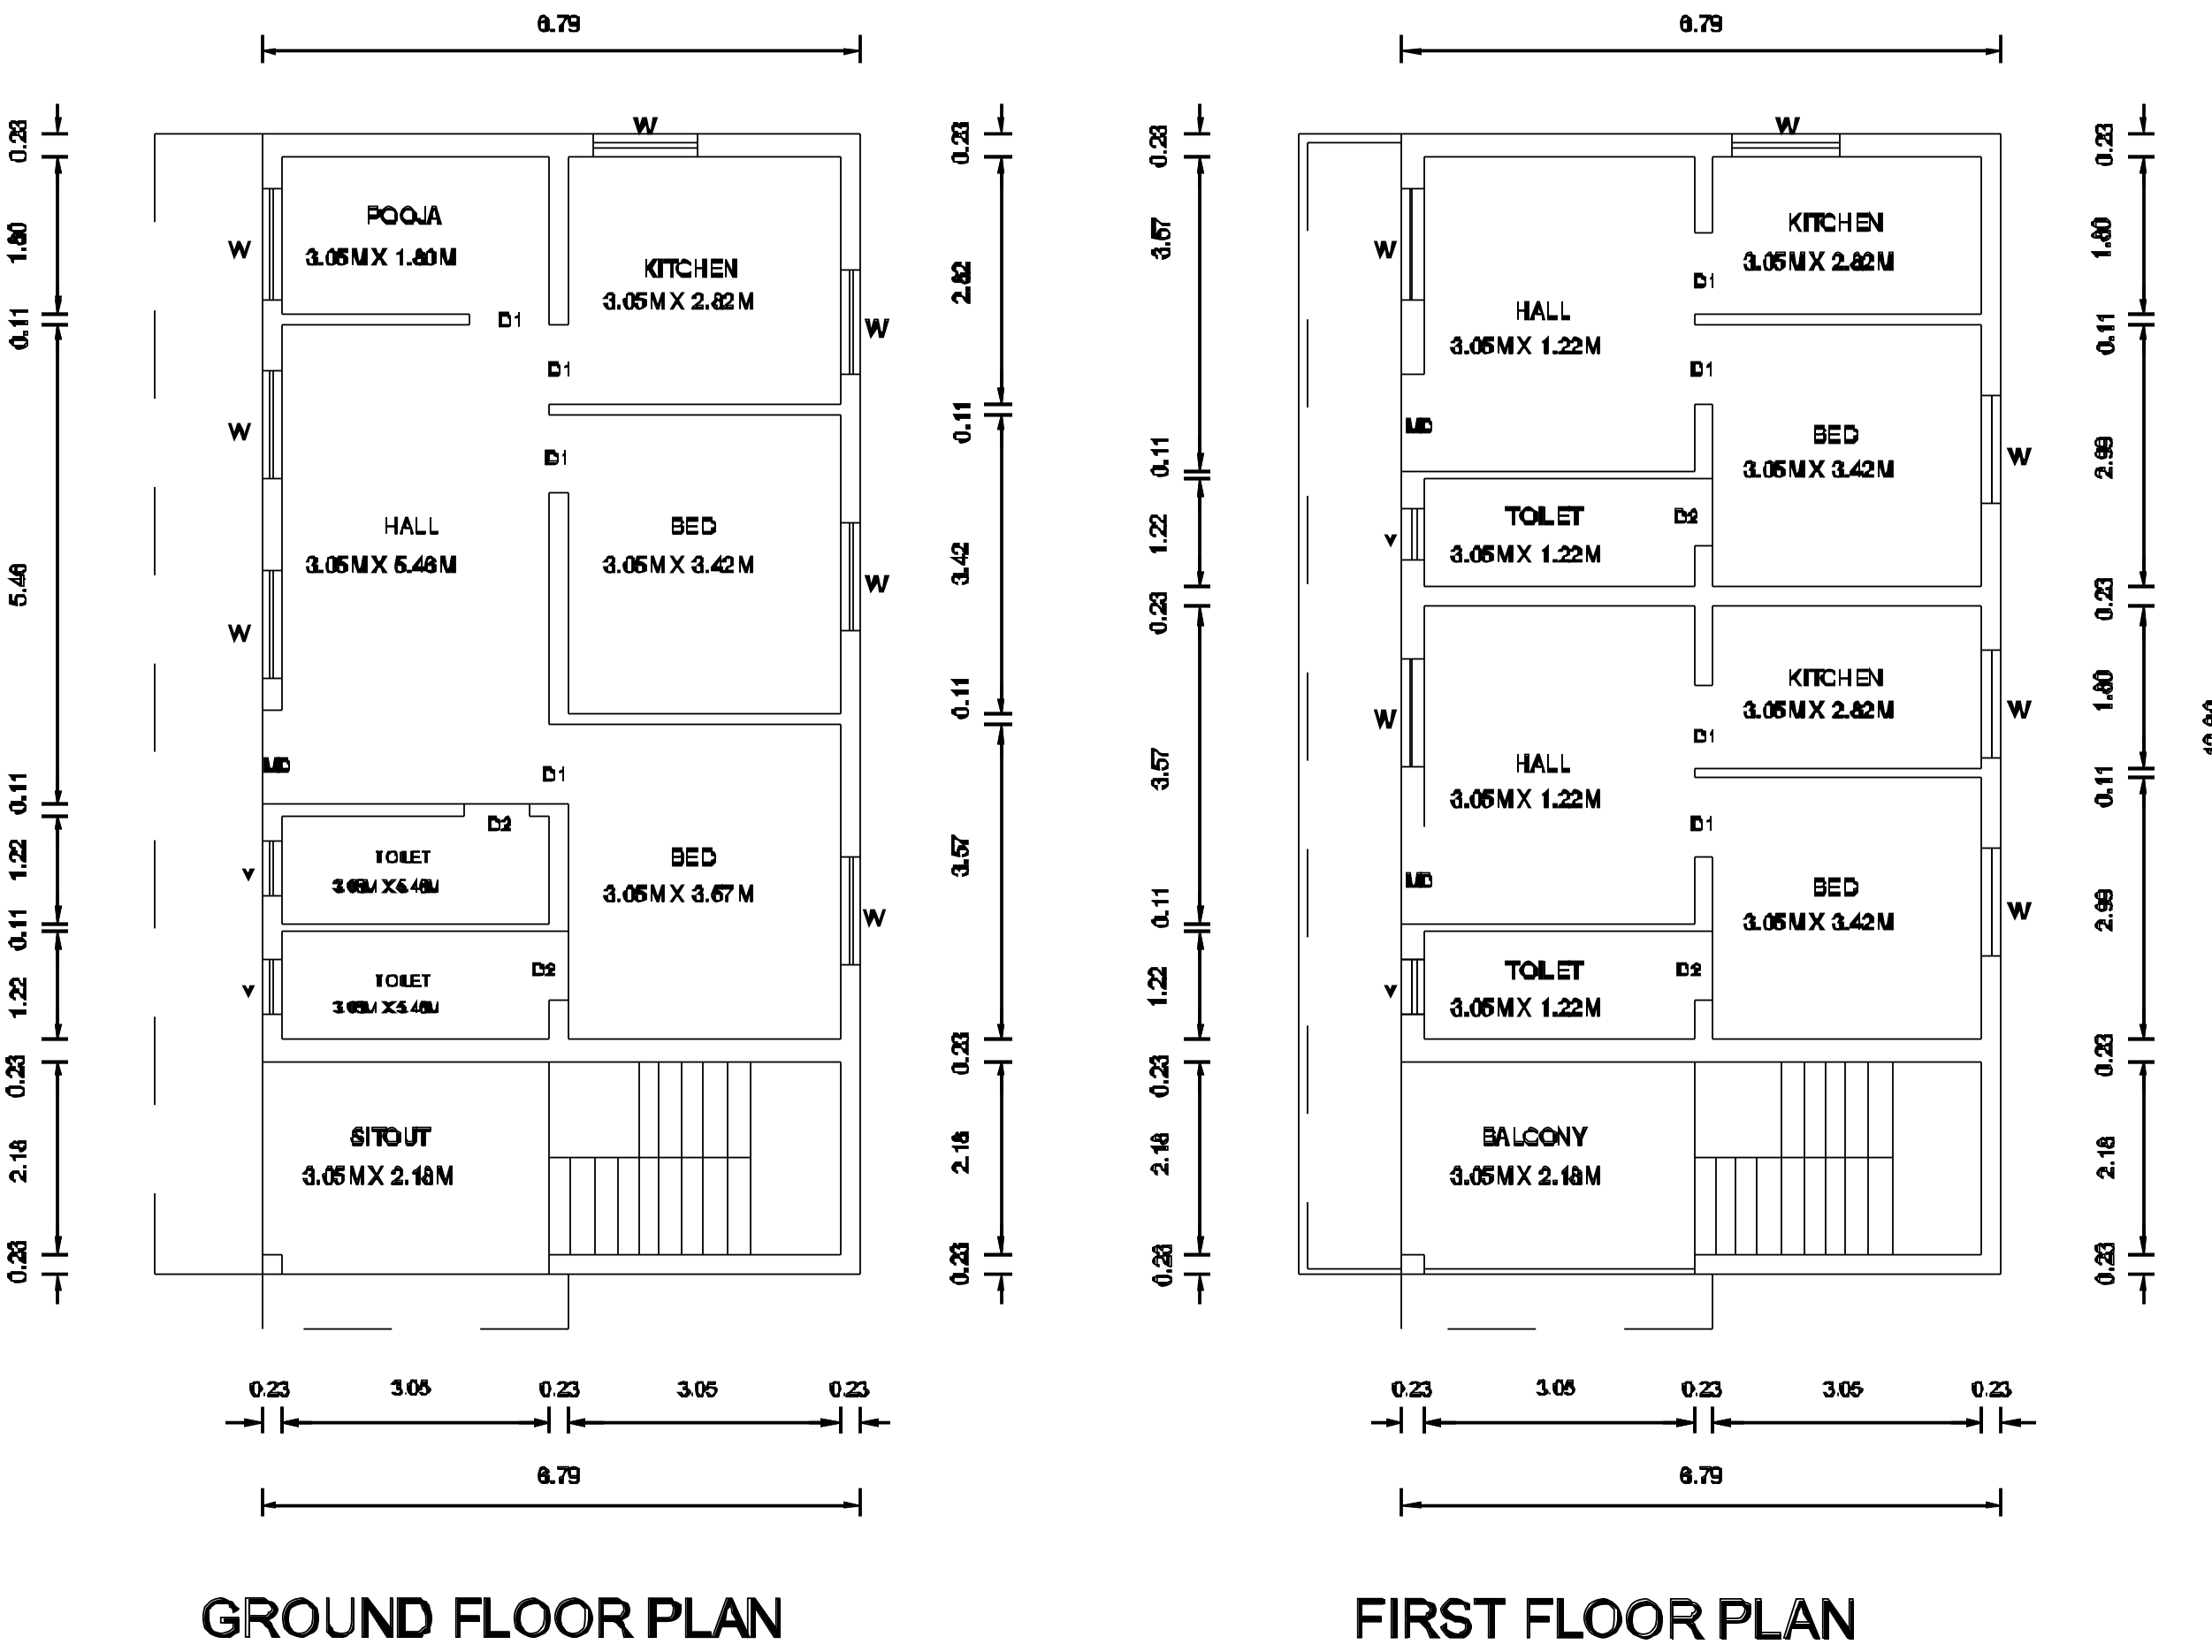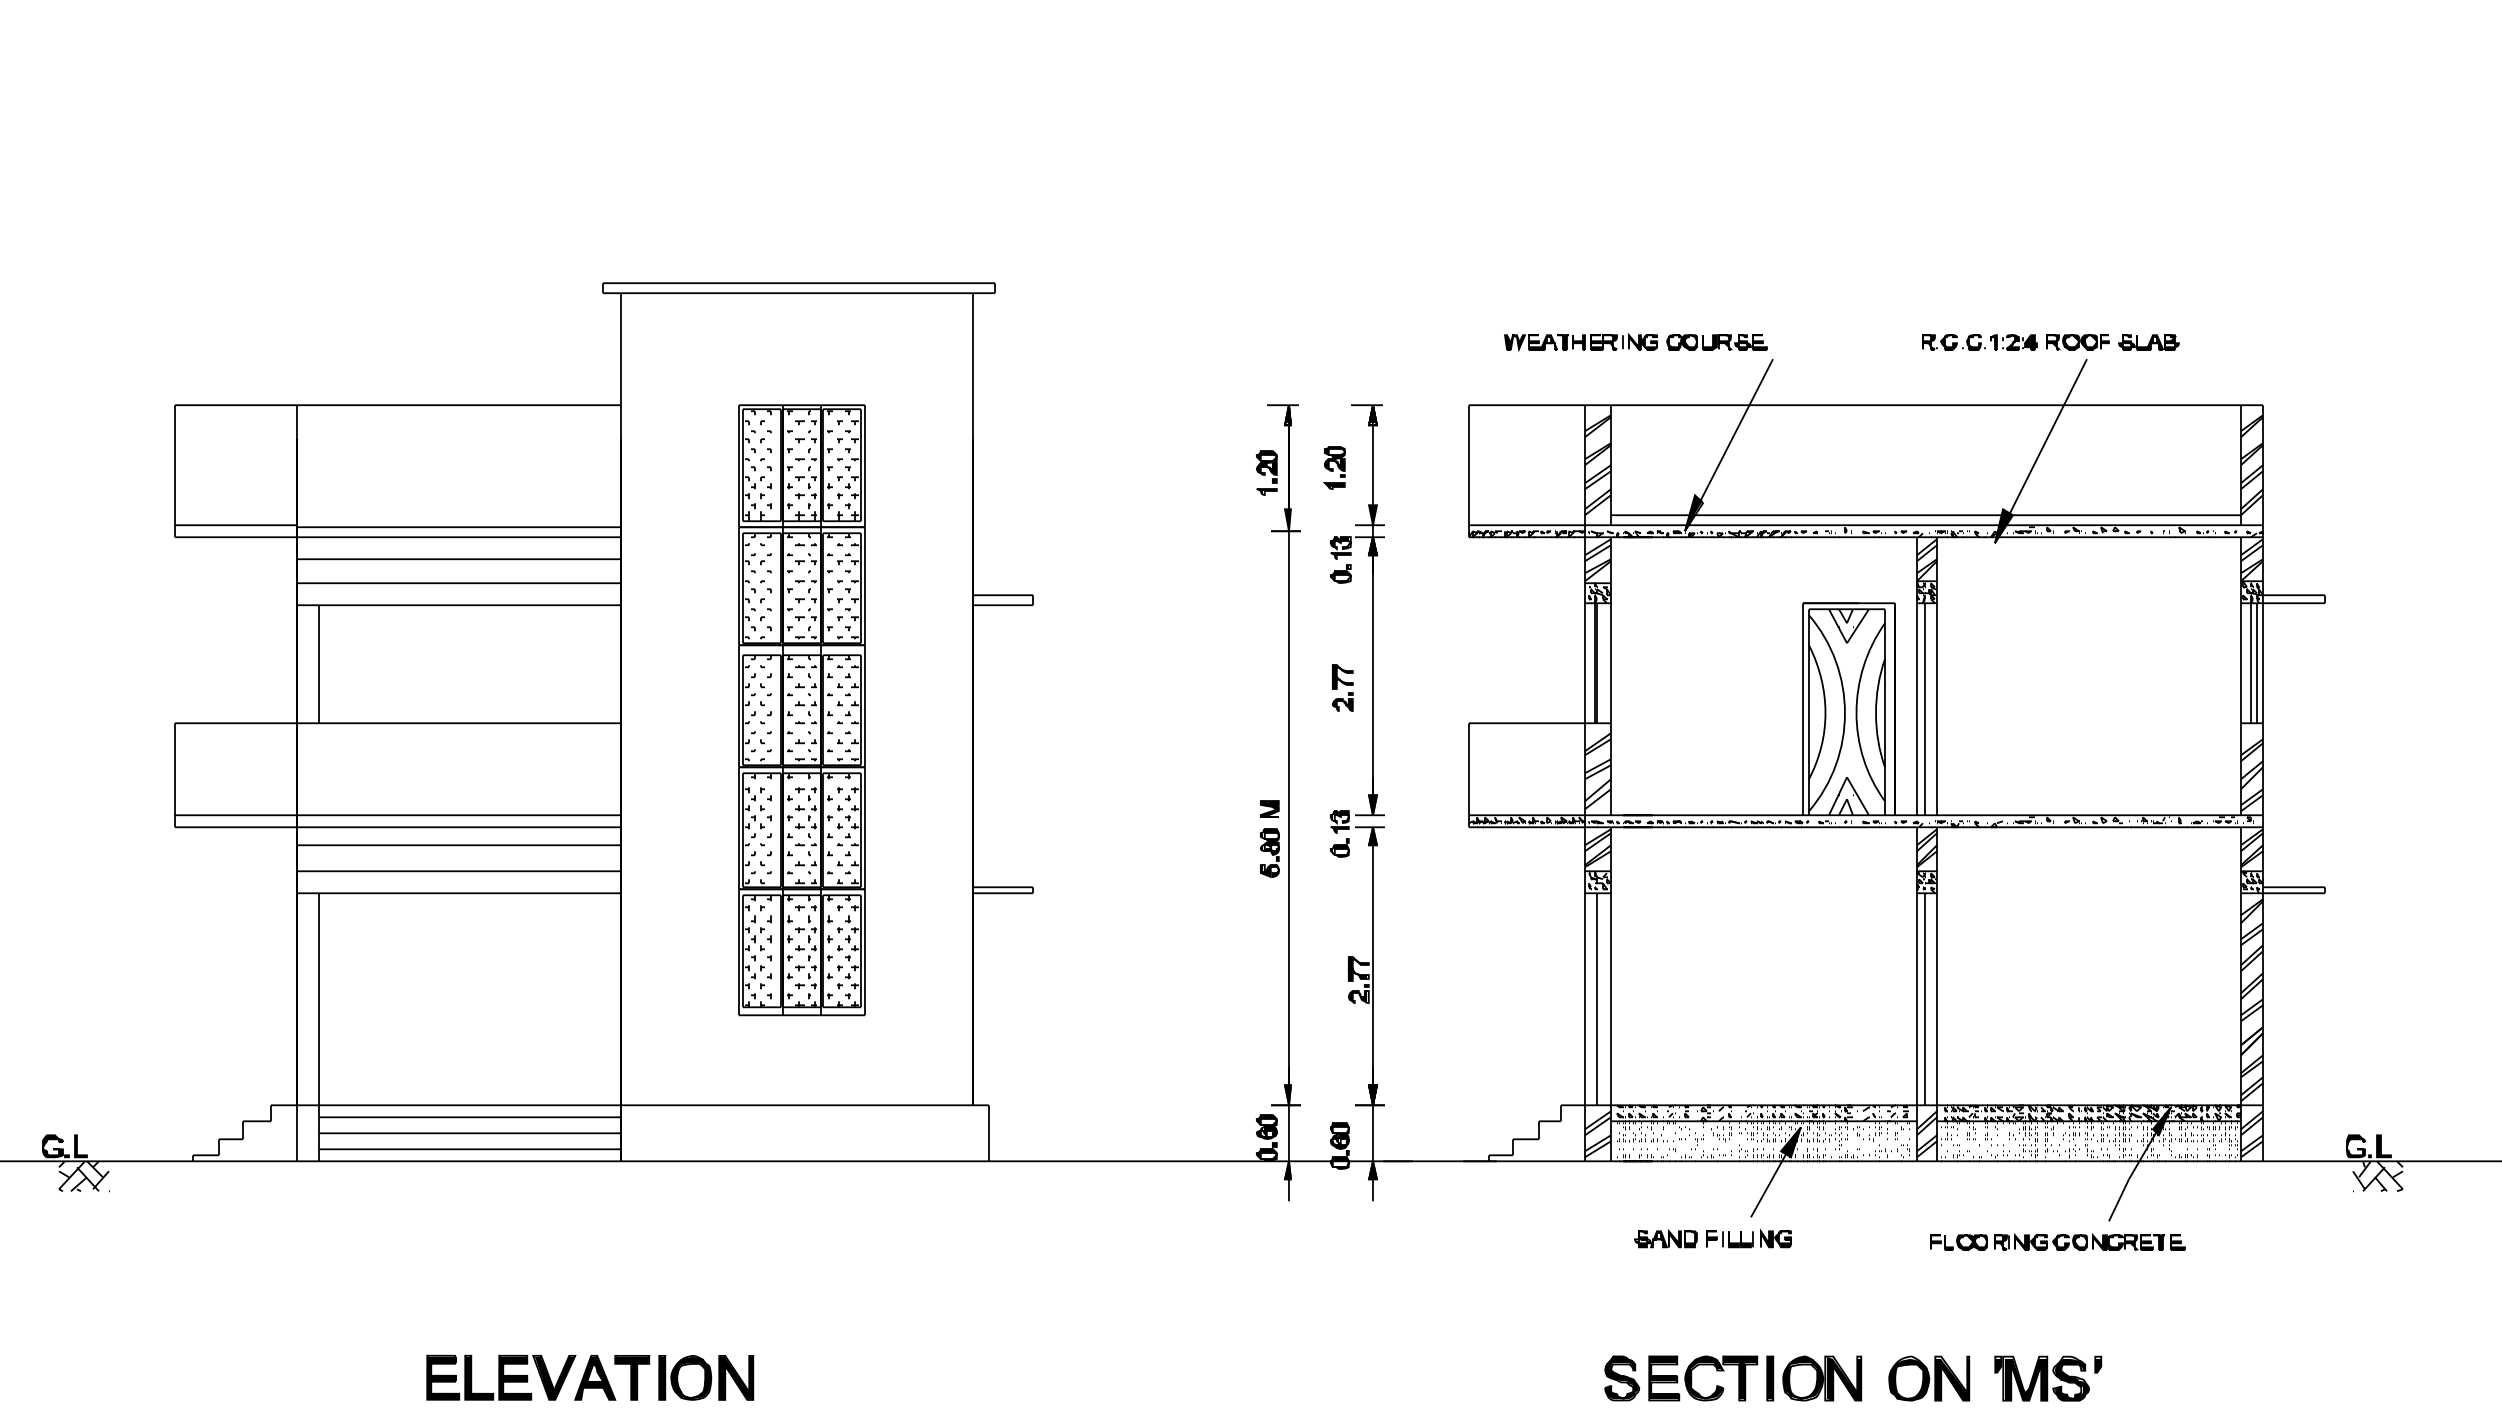


PLAN OF SEPTIC TANK

SPECIFICATION	
1. EARTH WORK	ALL EARTH WORK EXCAVATION IN FOUNDATION TO BE DONE AS PER THE DIMENSIONS GIVEN IN THE DRAWING.
2. SAND FILLING	ALL FOUNDATION TO BE FILLED WITH RIVER SAND 150MM THICK.
3. RCC 1:4:8	ALL FOUNDATION FILLED WITH RCC 1:4:8 150 MM THICK AND SHOULD BE RAMMED.
4. MASONRY WORKS	ALL MASONRY WORKS SHOULD BE IN FIRST CLASS BRICK IN CEMENT MORTAR 1:6.
5. RCC WORKS	ALL RCC WORKS ARE IN CC 1:2:4 WITH REIN. STEEL.
6. JOINERIES	TEAK WOOD MAIN DOOR AND ALL OTHER DOORS ARE USED COUNTRY WOOD.
7. PLASTERING	ALL INTERIOR AND EXTERIOR PLASTERING ARE IN CEMENT MORTAR 1:4, 12 MM THICK.
8. ROOFING	ROOFING WITH REINFORCED CEMENT CONCRETE ROOF.

JOINERY DETAILS		
D	DOOR -	1.07 M X 2.10 M
D1	DOOR -	0.91 M X 2.10 M
D2	DOOR -	0.75 M X 2.10 M
W	WINDOW -	1.22 M X 1.22 M
W1	WINDOW -	0.90 M X 1.22 M
V	VENTILATOR -	0.91 M X 0.60 M

AREA DETAILS	SQ. FEET	SQ. METRE
PLOT AREA :		
AS PER DOCUMENT	1800.00	165.60
AS PER FMB	1782.50	165.60
PROPOSED BUILDING		
FOR GROUND FLOOR	942.81	87.59
FOR FIRST FLOOR	942.81	87.59
TOTAL BUILT UP AREA	1885.62	175.18
FOR HEAD ROOM AREA (NON FSI AREA)	823.98	9.27
PLOT COVERAGE	53 %	
FLOOR SPACE INDEX	1.05	

OWNER	SCALE
	1: 100

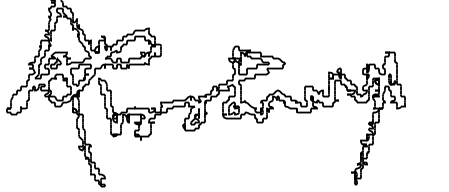LICENSED SURVEYOR
 M. SURESH KUMAR D.C.E., LICENSED BUILDING SURVEYOR & TOWN PLANNER SRIPERUMBUDUR TOWN PANCHAYAT (REG. RC NO. 217 /1998) MS PLANNER OFF: NO. 202 /133, GANDHI ROAD SRIPERUMBUDUR - 602105 CELL: 9994 68 28 38