




PLAN SHOWING THE EXSITING (G.F. & F.F) AND PROPOSED (S.F.) CONSTRUCTION OF RCC ROOFED RESIDENTIAL BUILDING IN S.NO: 405/2 & 405/3, PATTA NO: 2431,
(AS PER PATTA S.NO: 405/3B), PLOT NO: 39, LP/D.T.C.P. NO. 67/91, "KODAI KUMARAN NAGAR", VALLAM-B (JAMMUNAMPATTU) VILLAGE, SRIPERUMBUDUR TALUK, KANCHIPURAM DISTRICT.

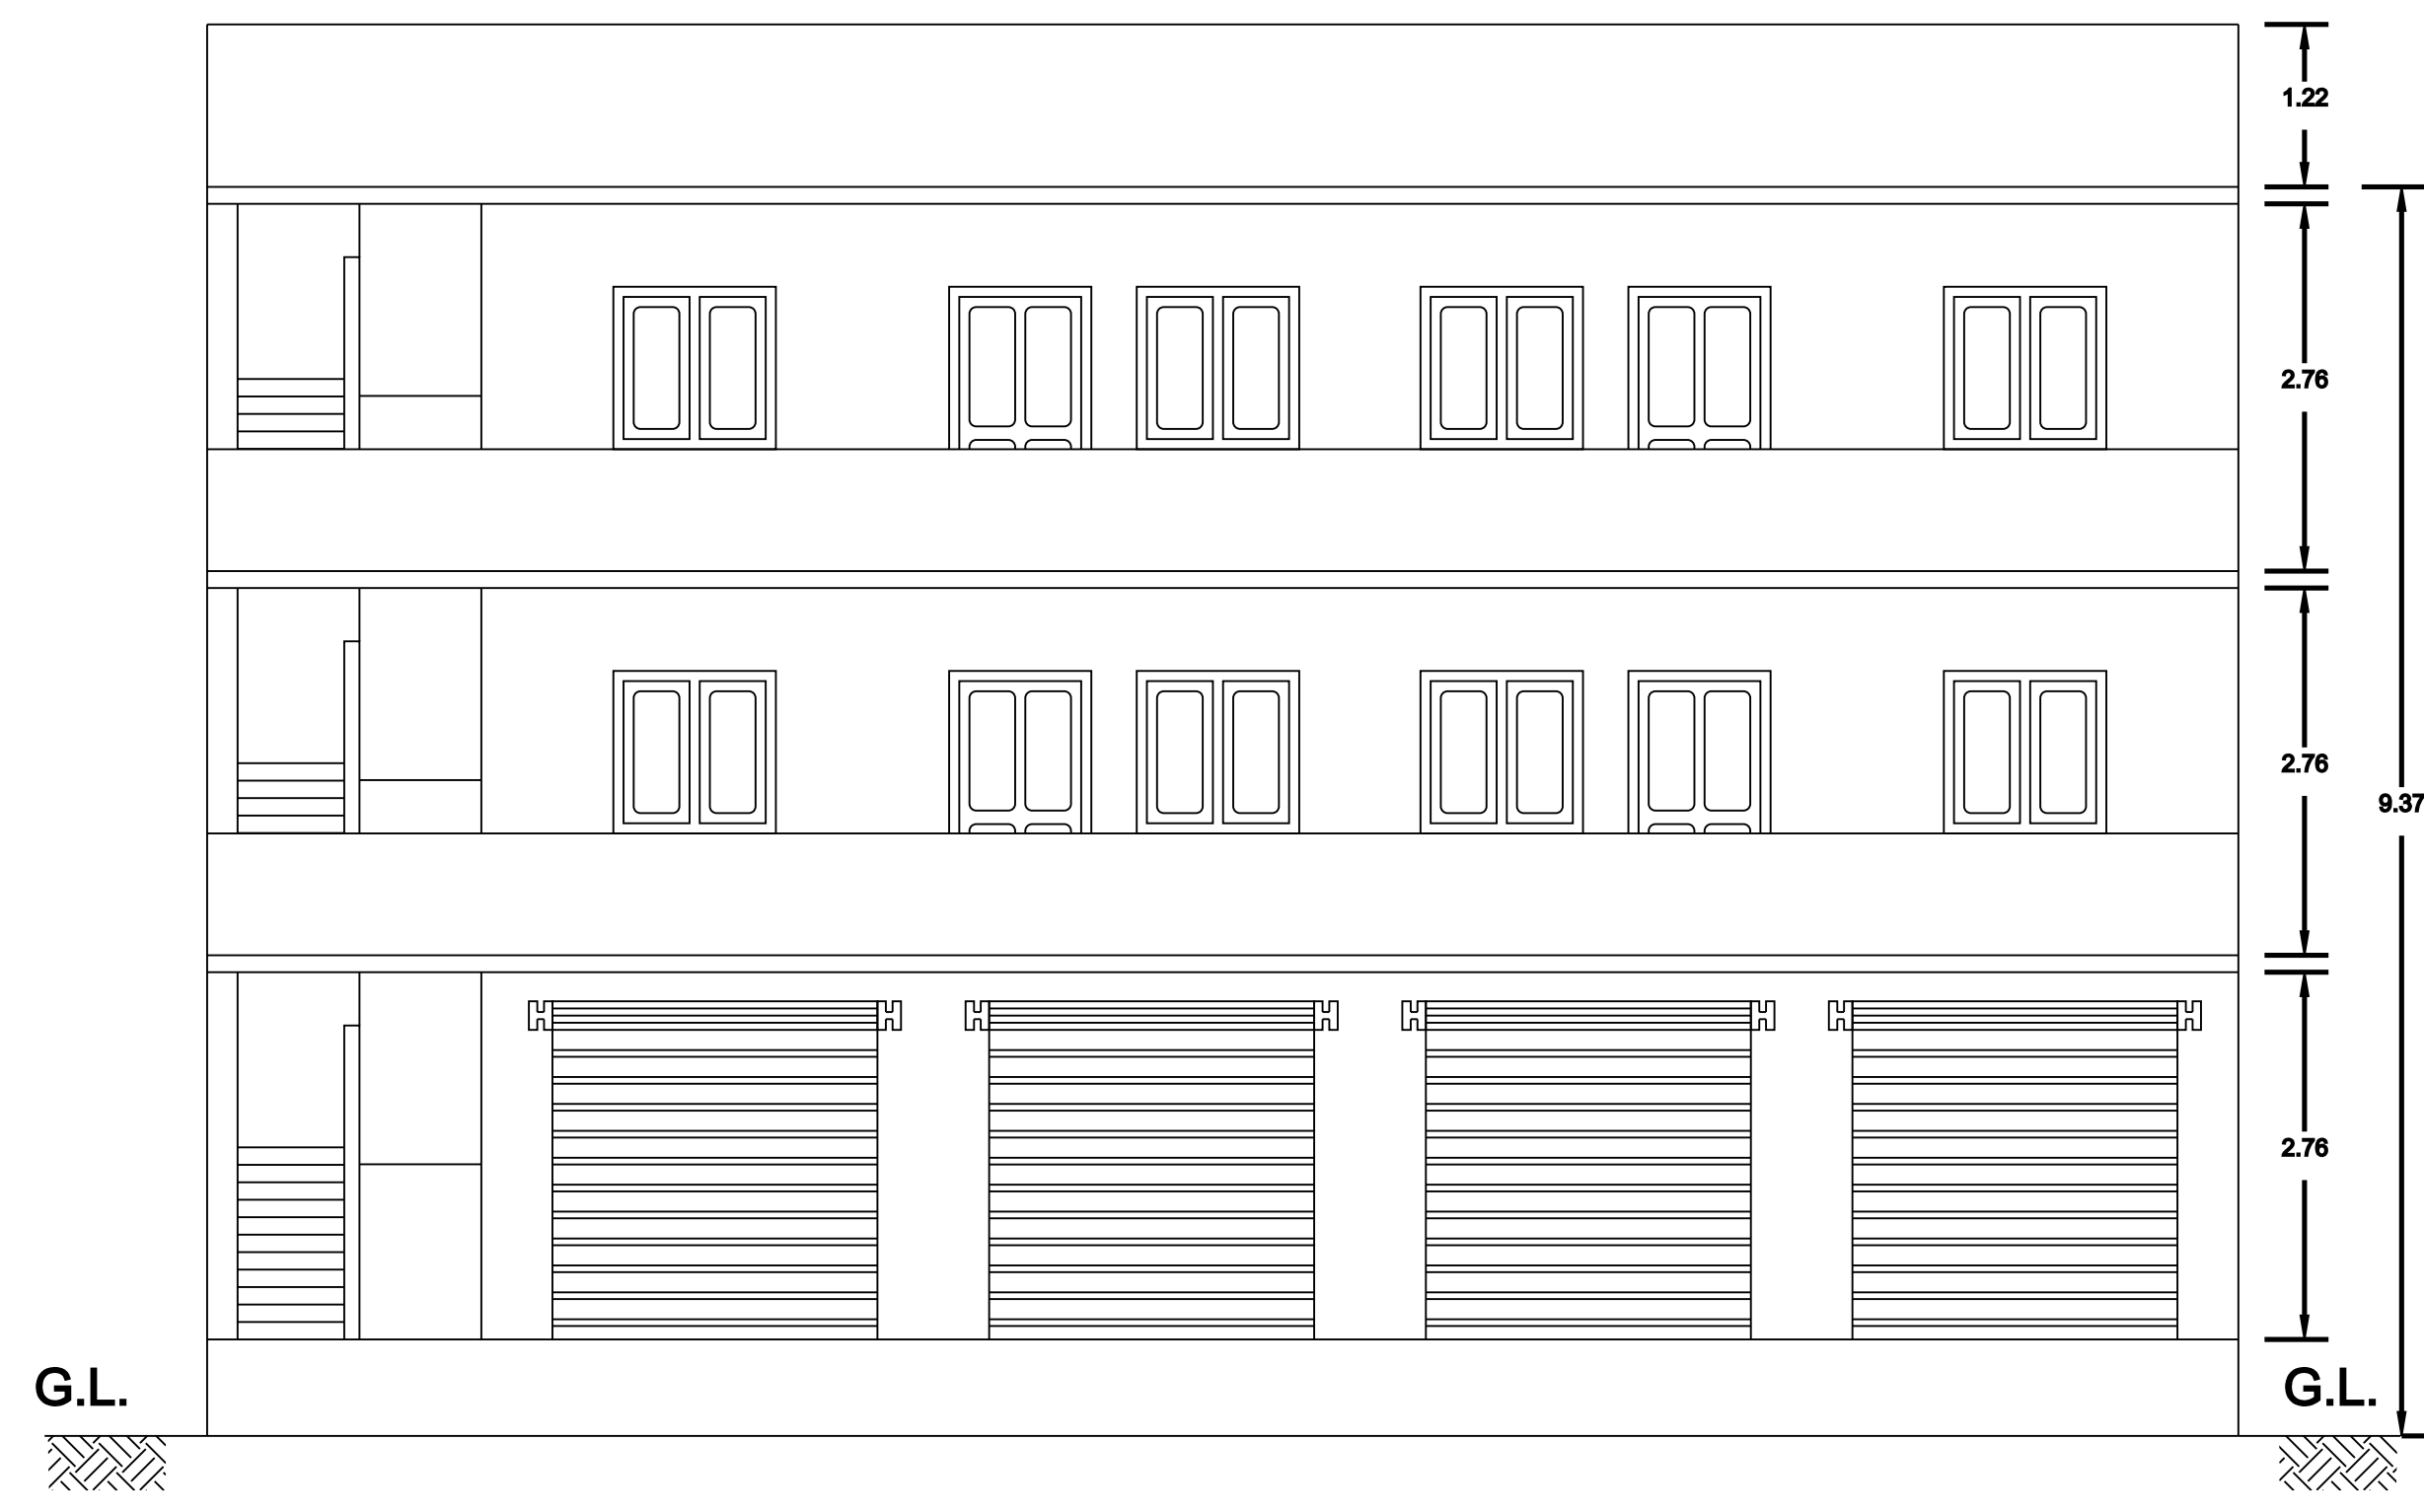


ELEVATION

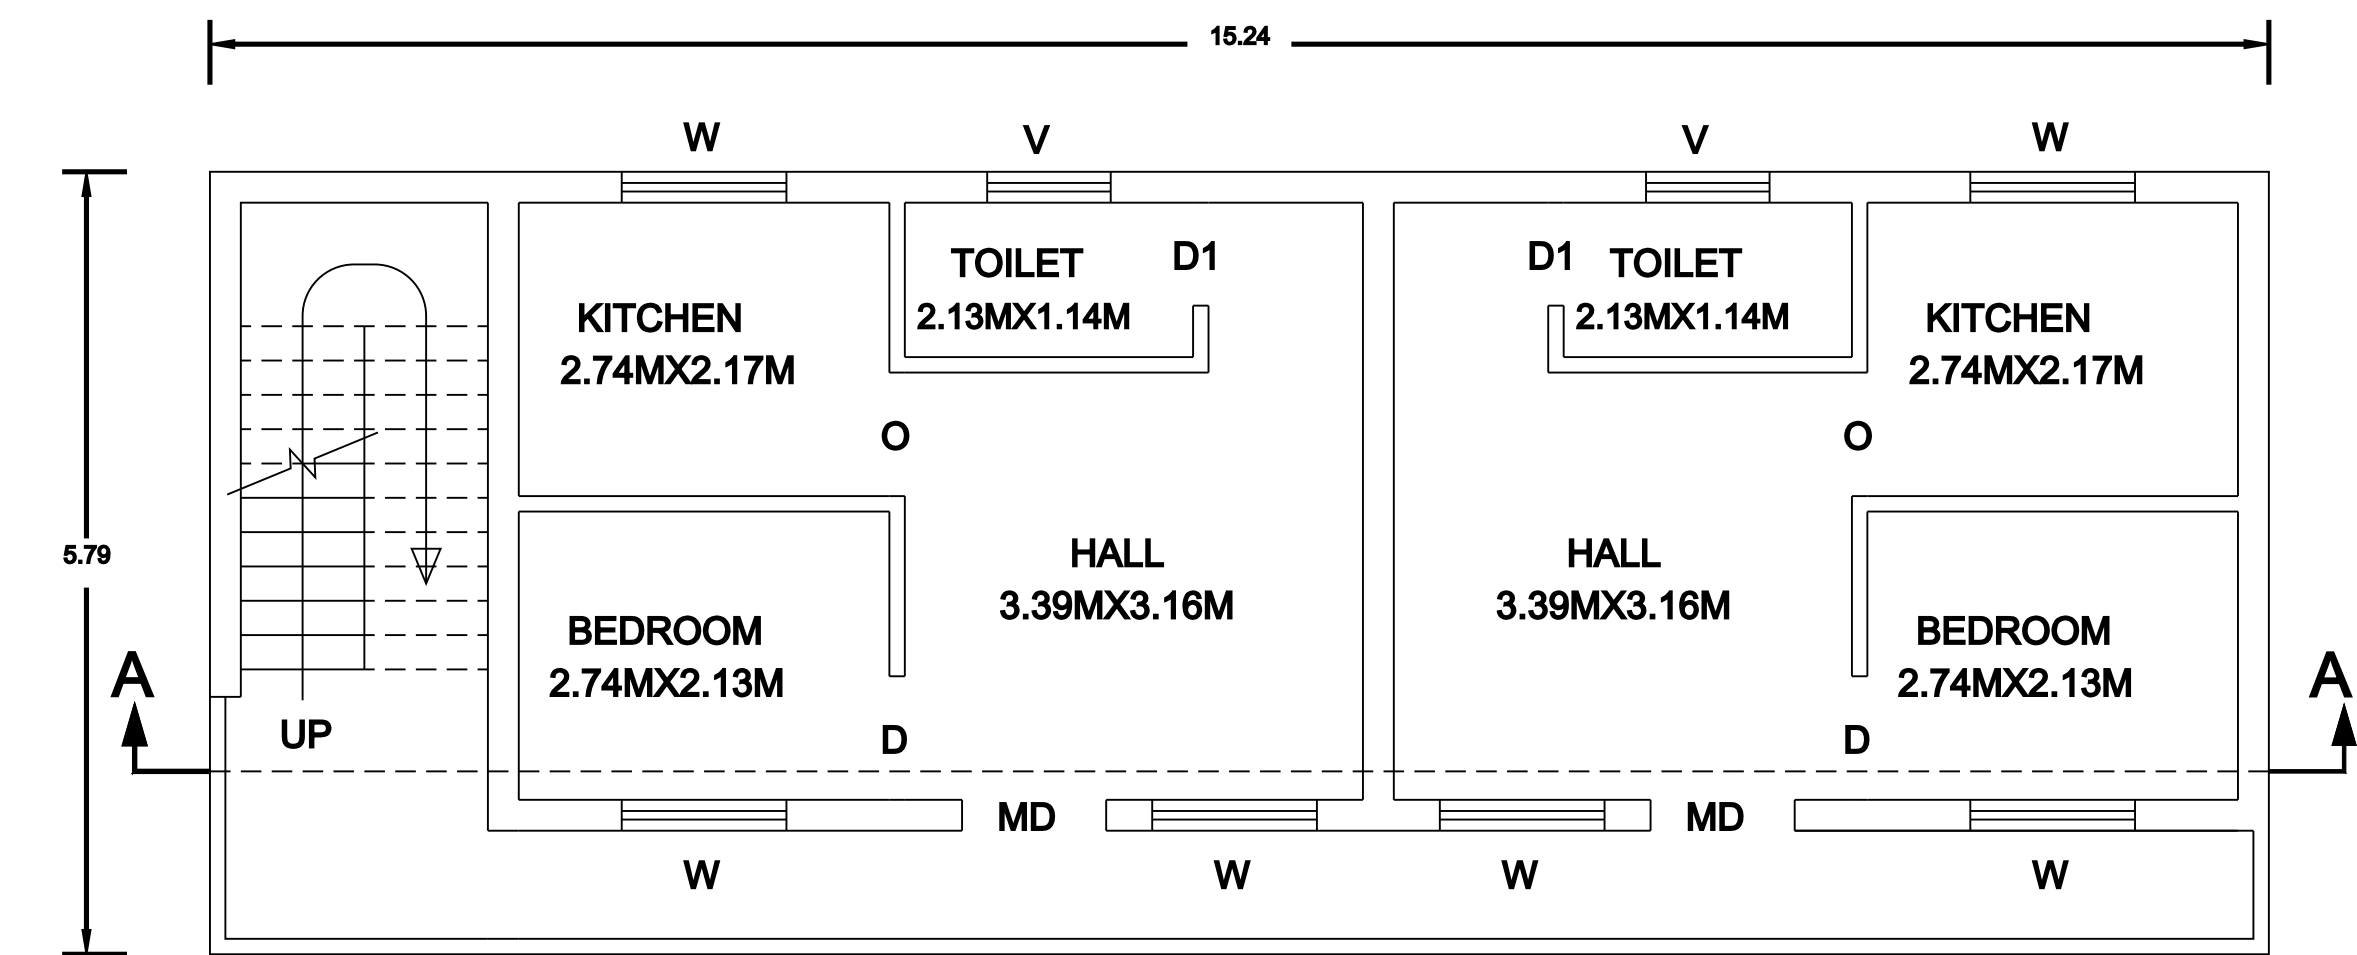


SECOND FLOOR

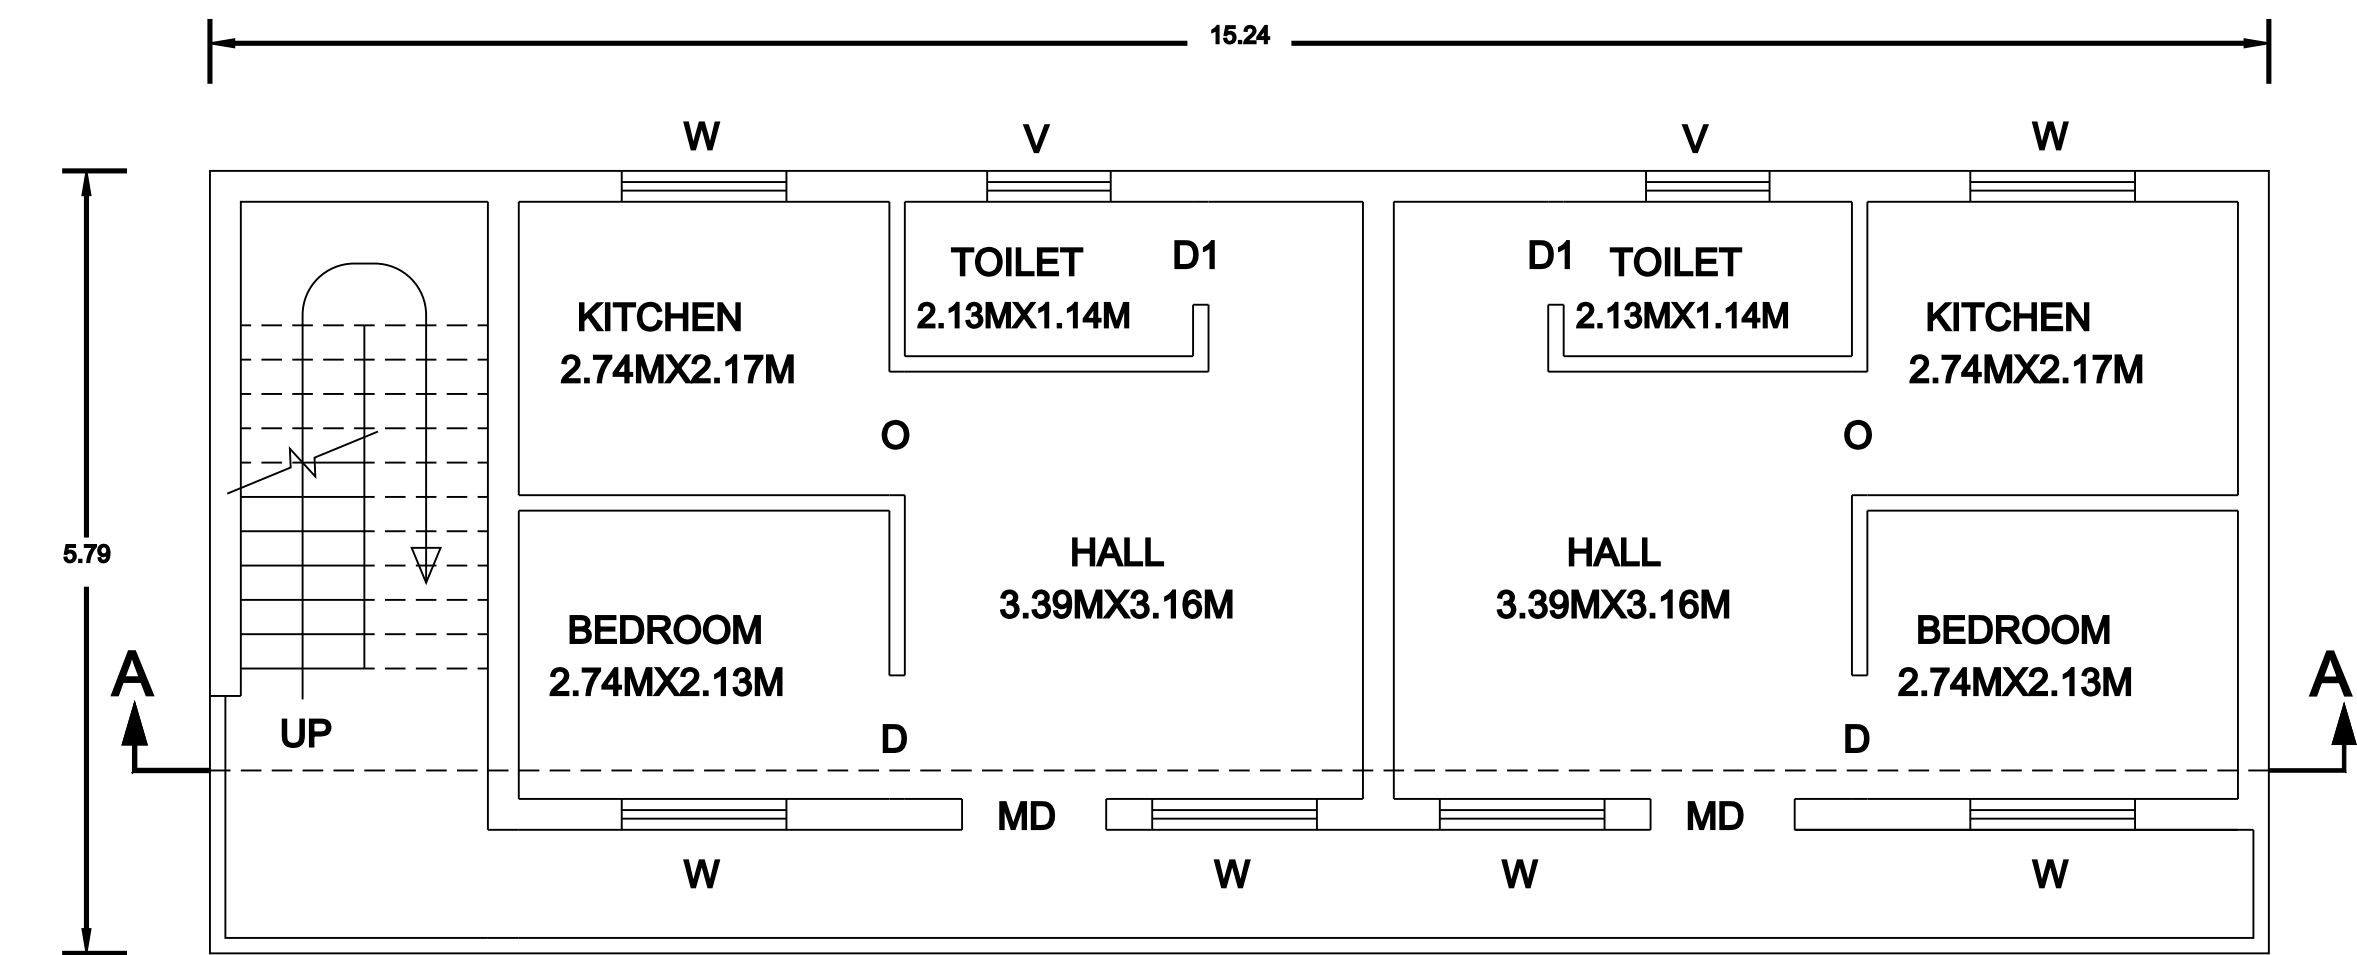


FIRST FLOOR

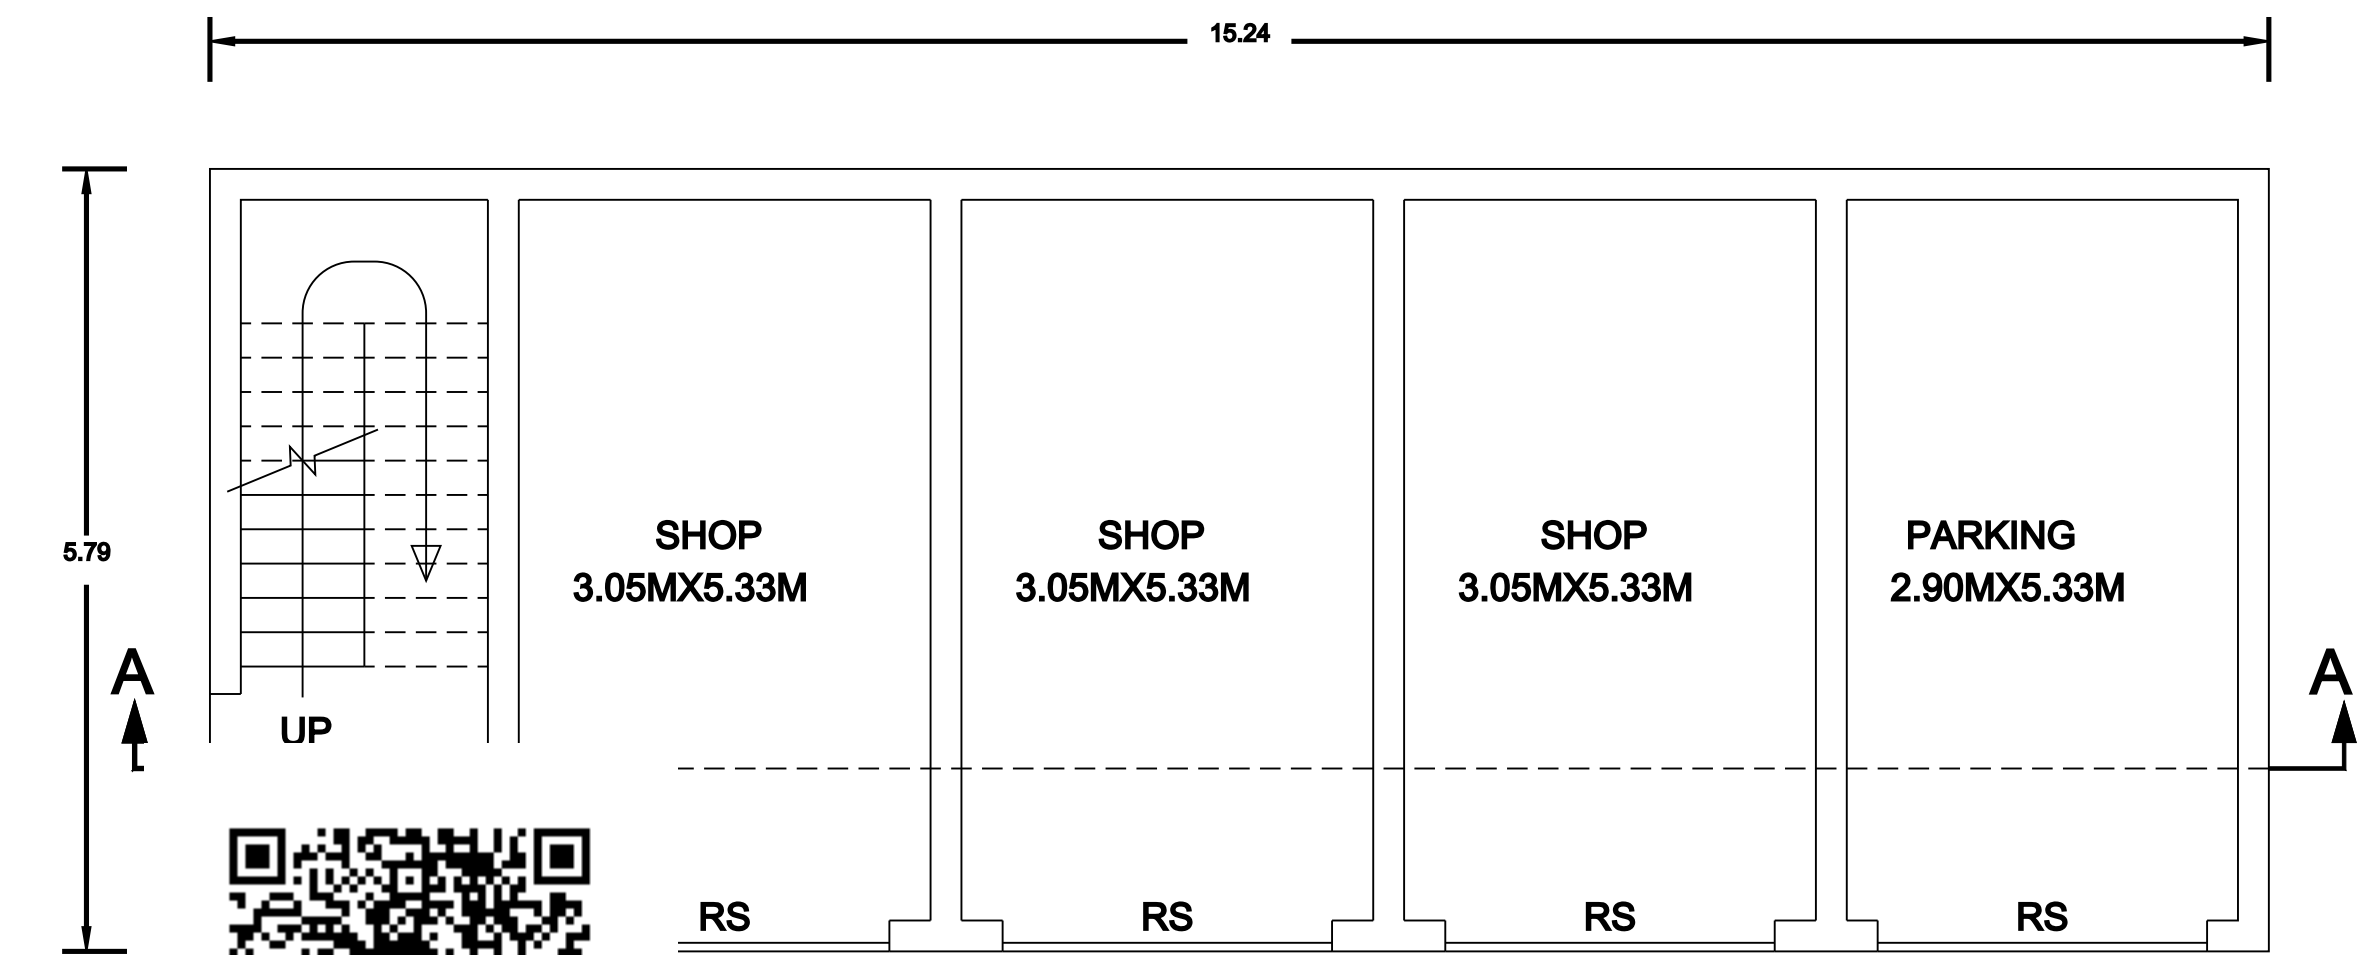


GROUND FLOOR

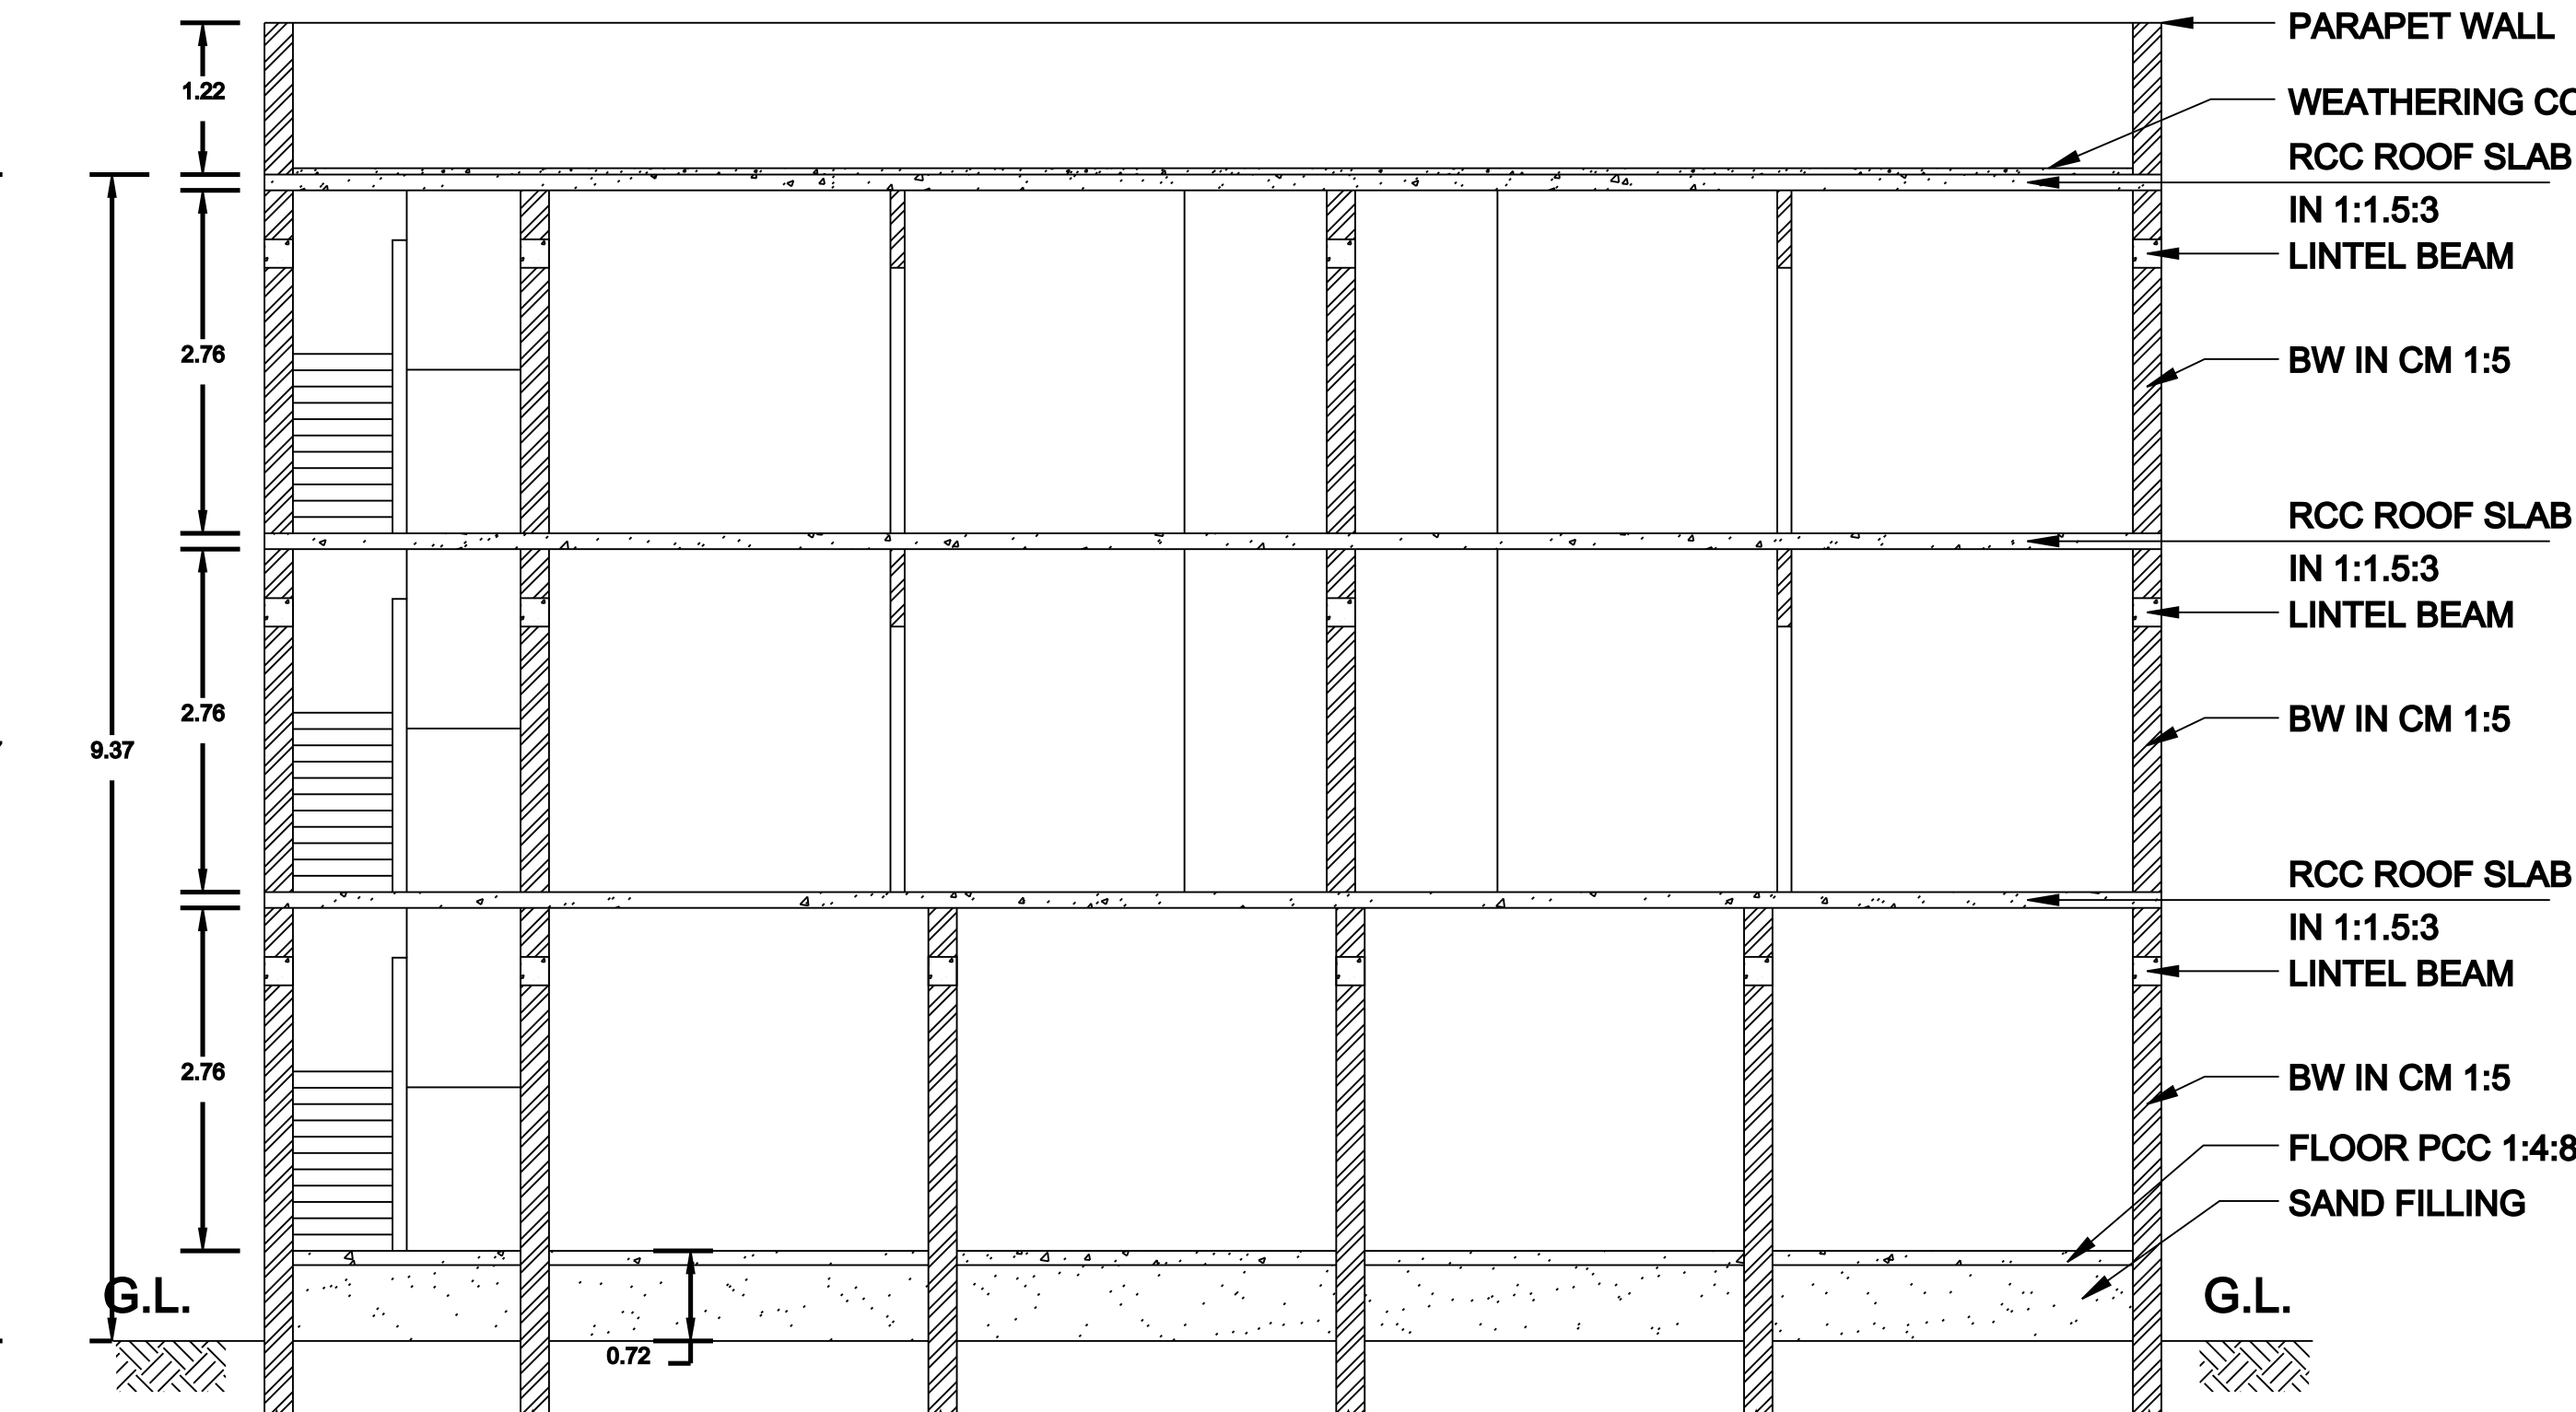


SECTION A-A

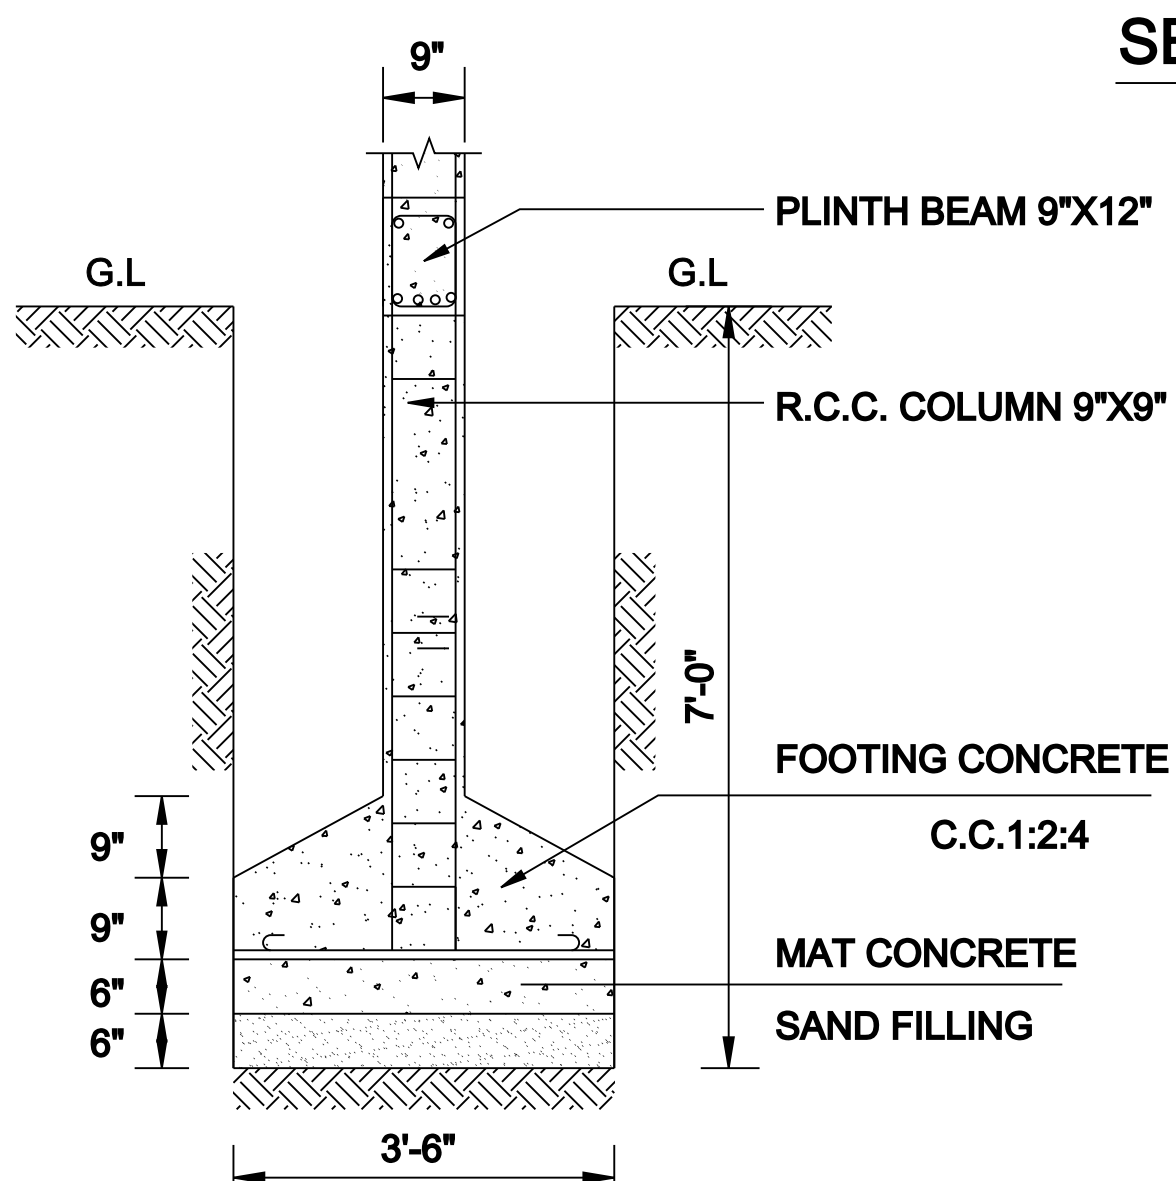


FOUNDATION DETAILS
NOT TO SCALE

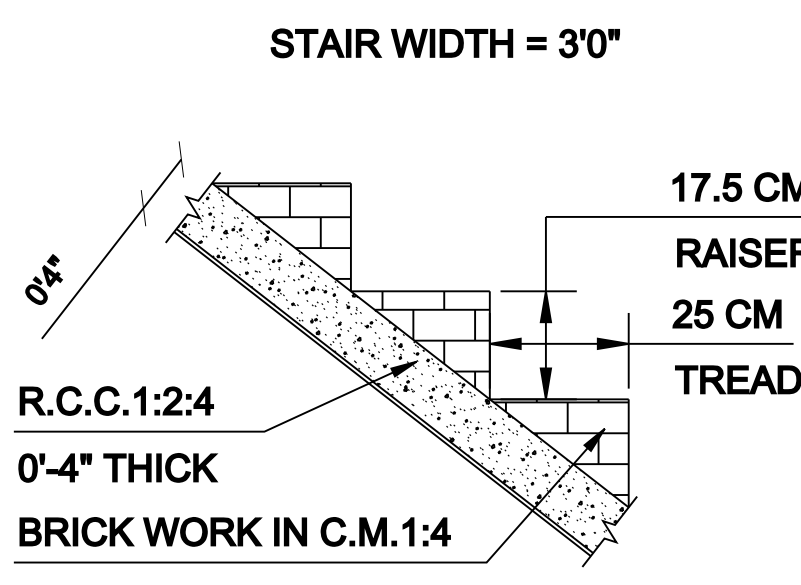


STAIRCASE DETAILS
NOT TO SCALE

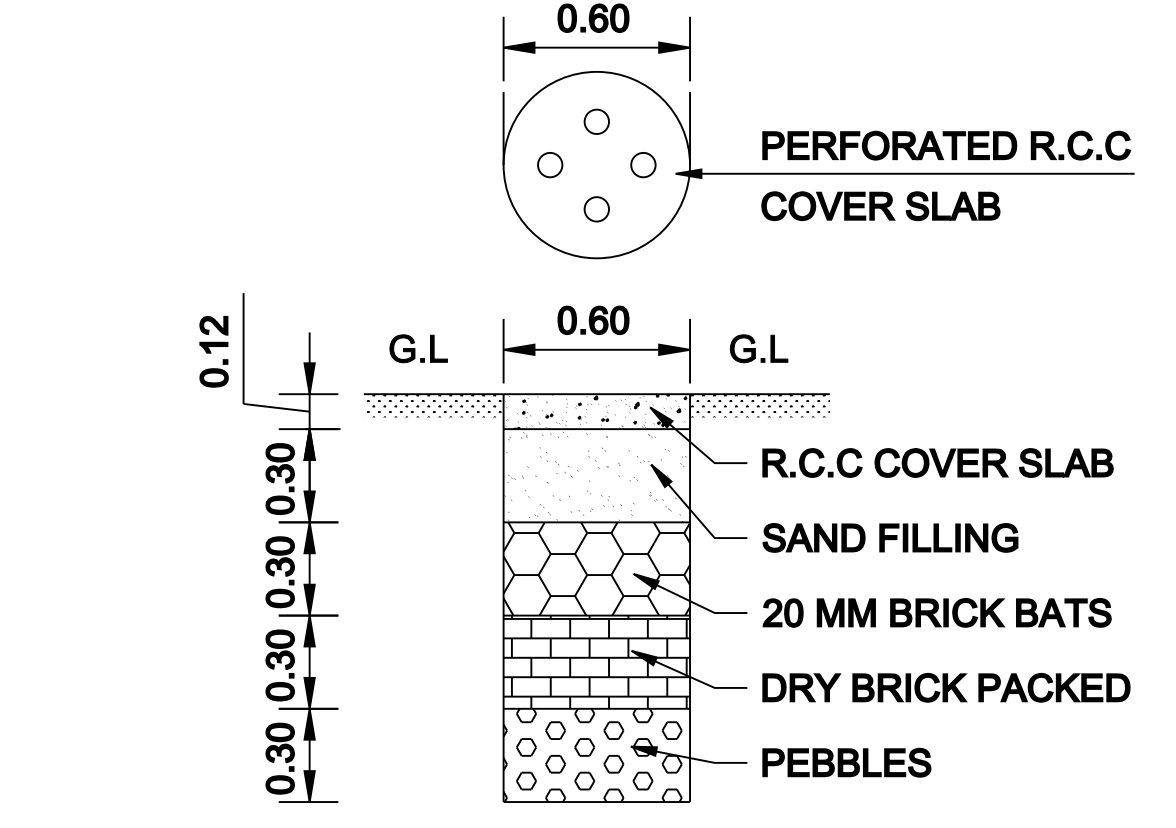


RAIN WATER HARVESTING
NOT TO SCALE

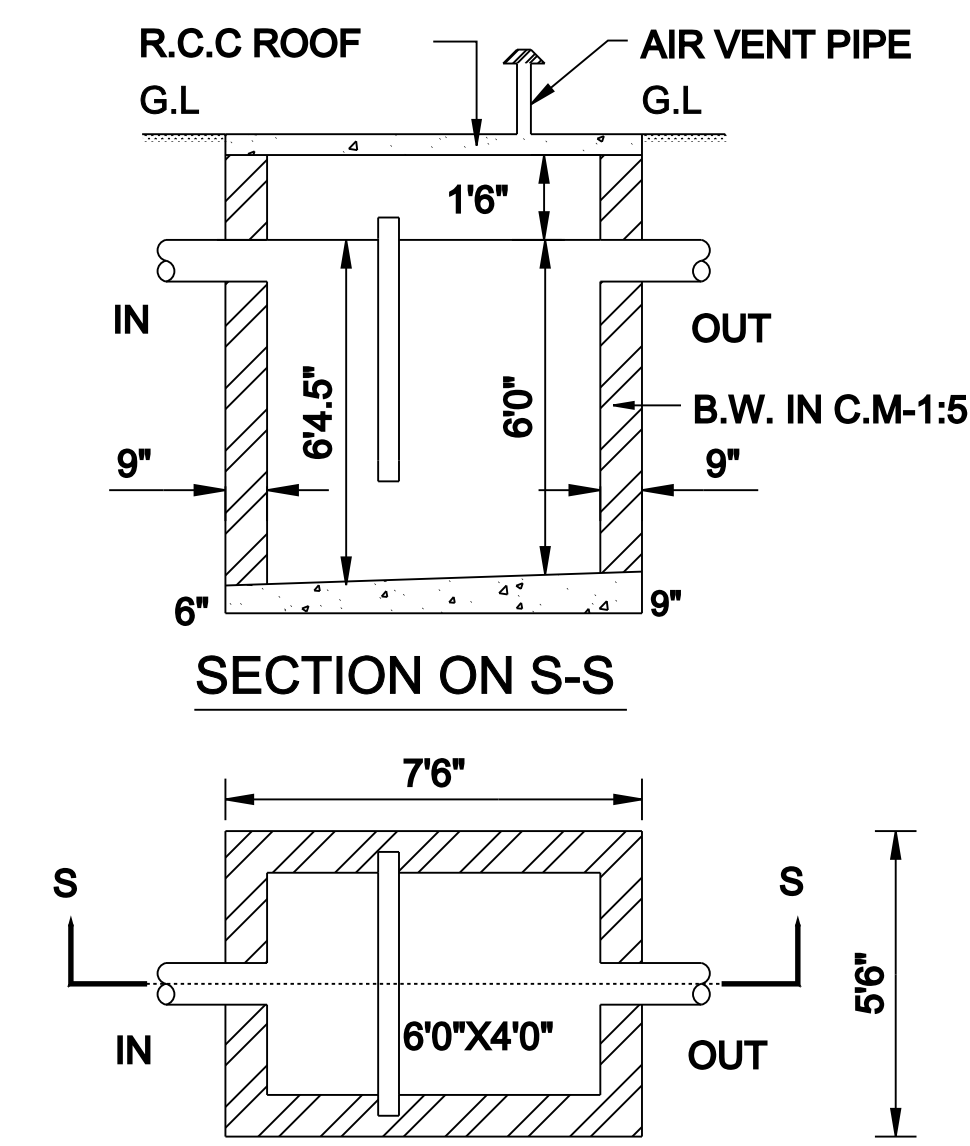



PLAN
SEPTIC TANK
NOT TO SCALE

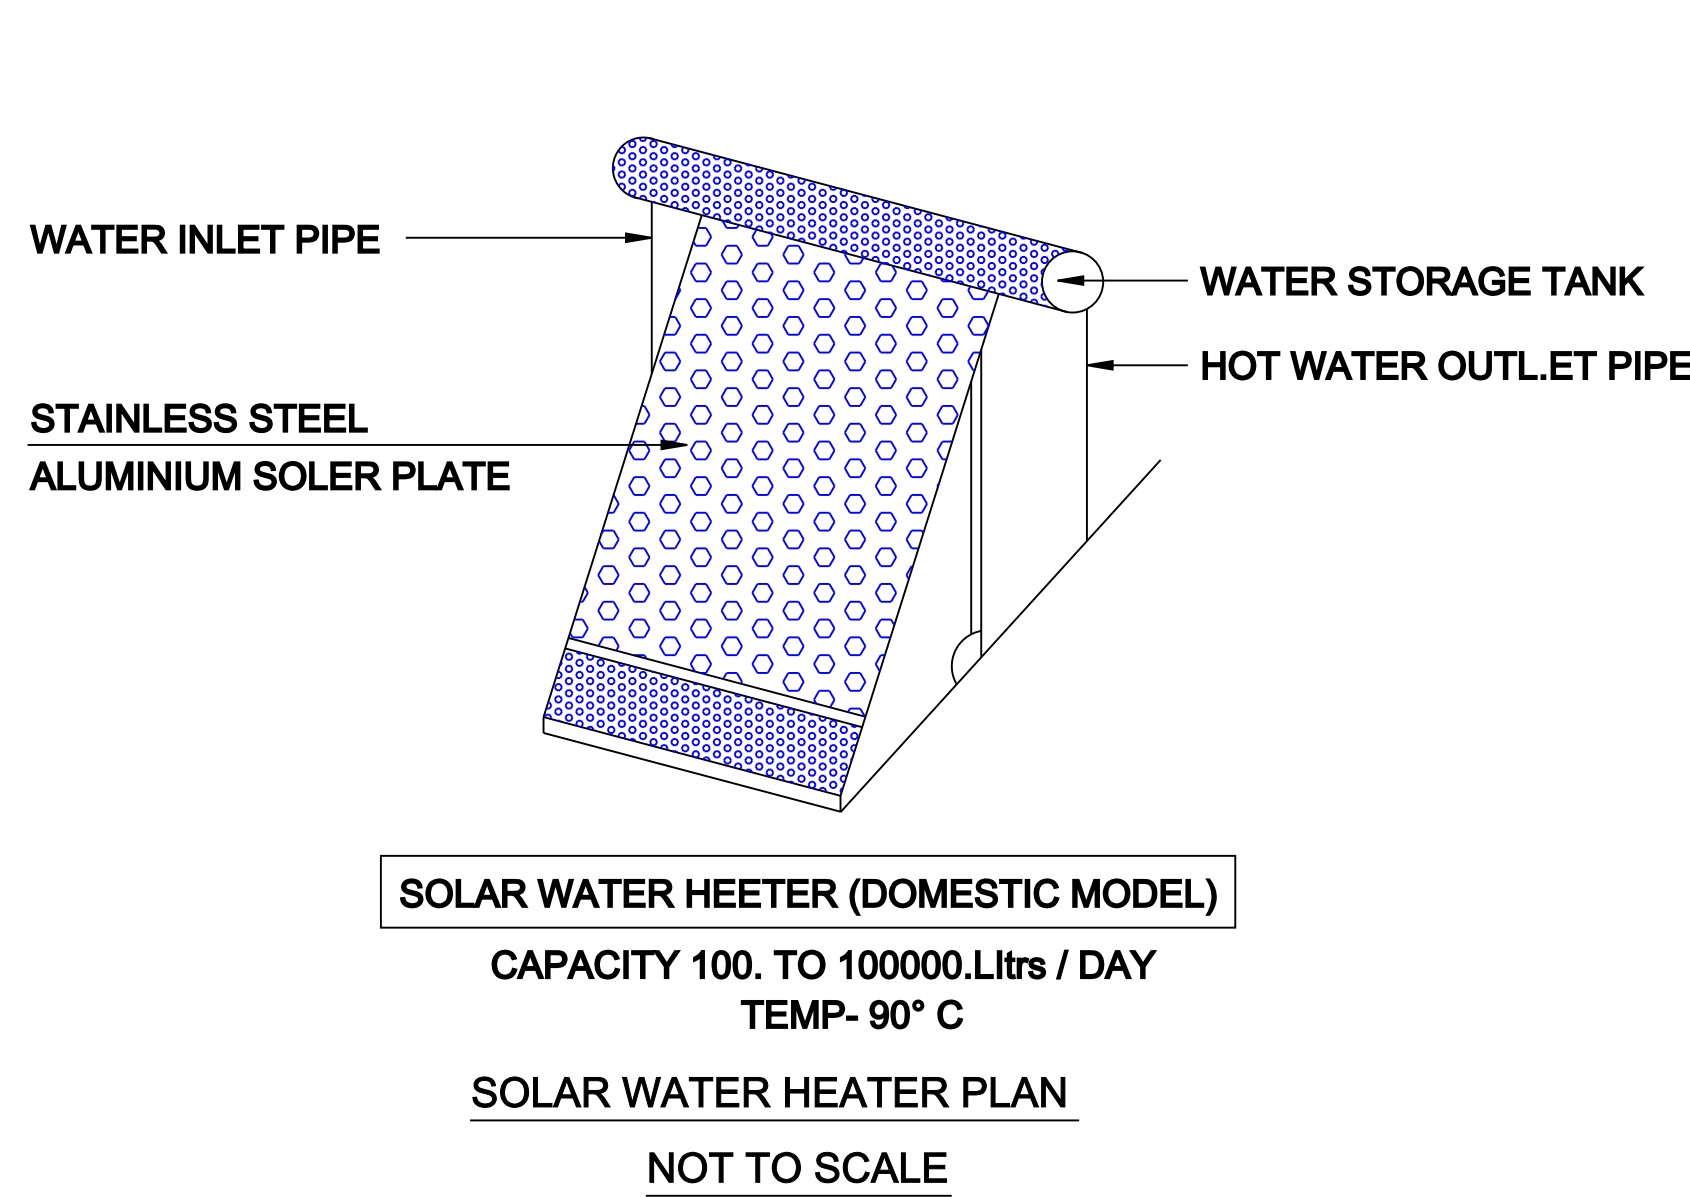

SOLAR WATER HEETER (DOMESTIC MODEL)
CAPACITY 100. TO 100000.Litrs / DAY
TEMP- 90° C
SOLAR WATER HEATER PLAN
NOT TO SCALE

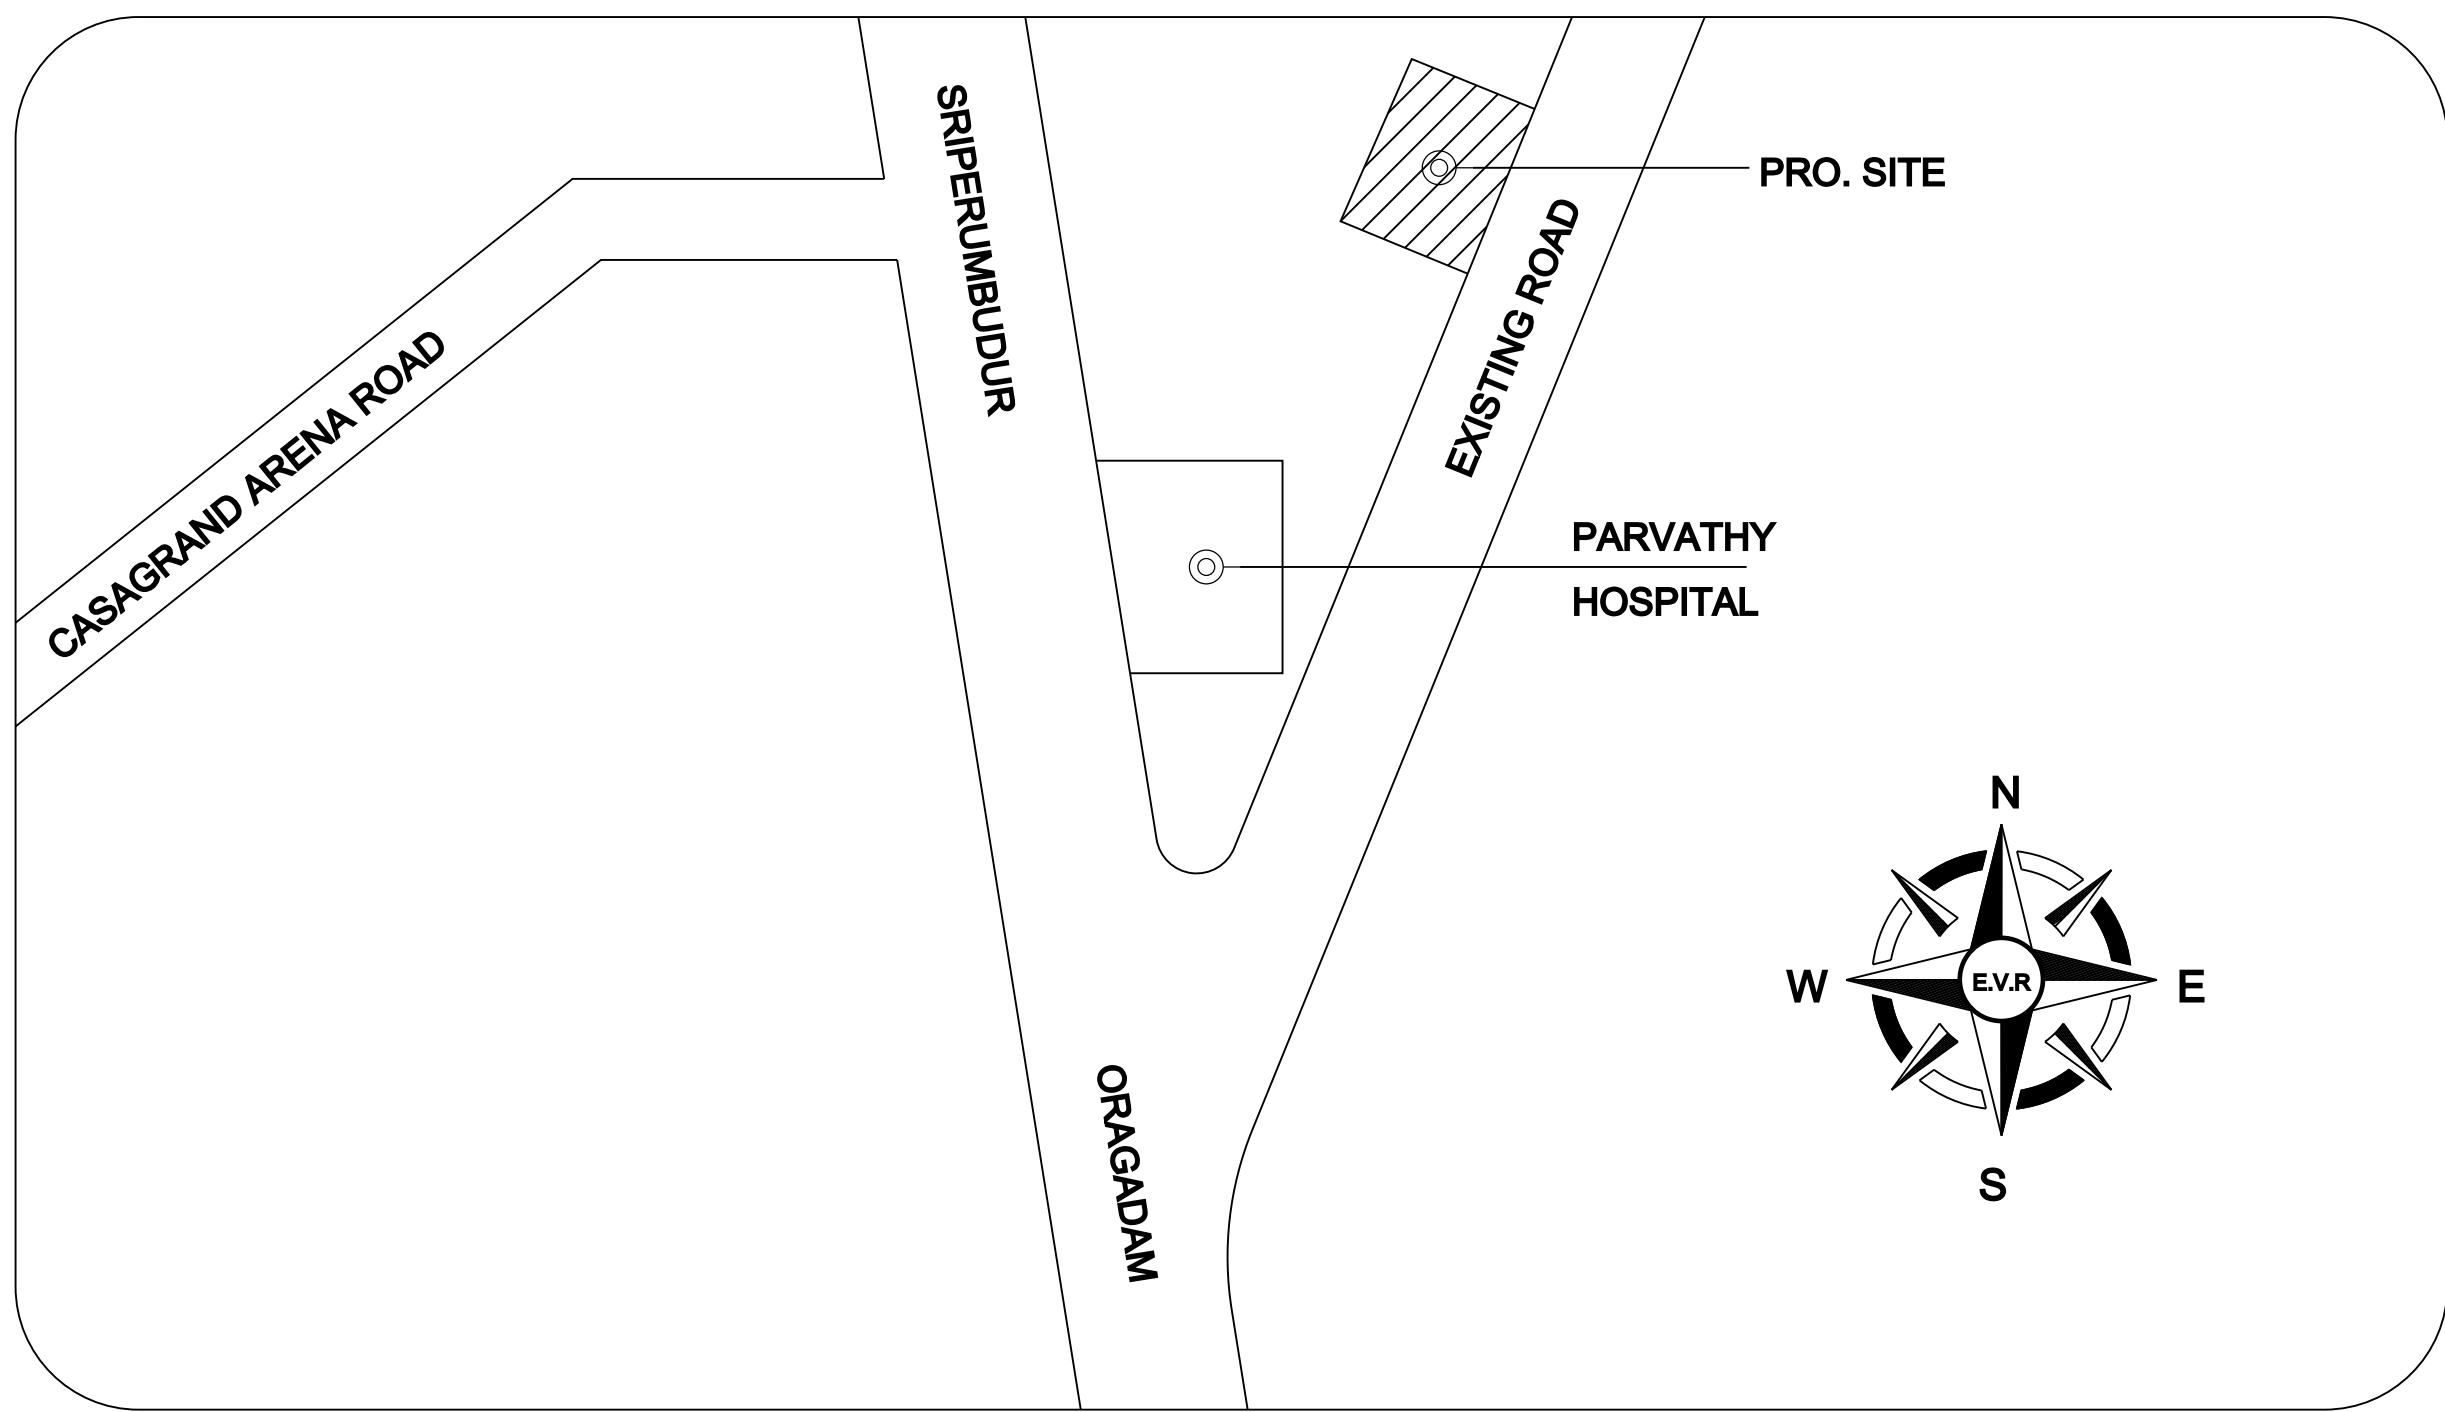

KEY PLAN

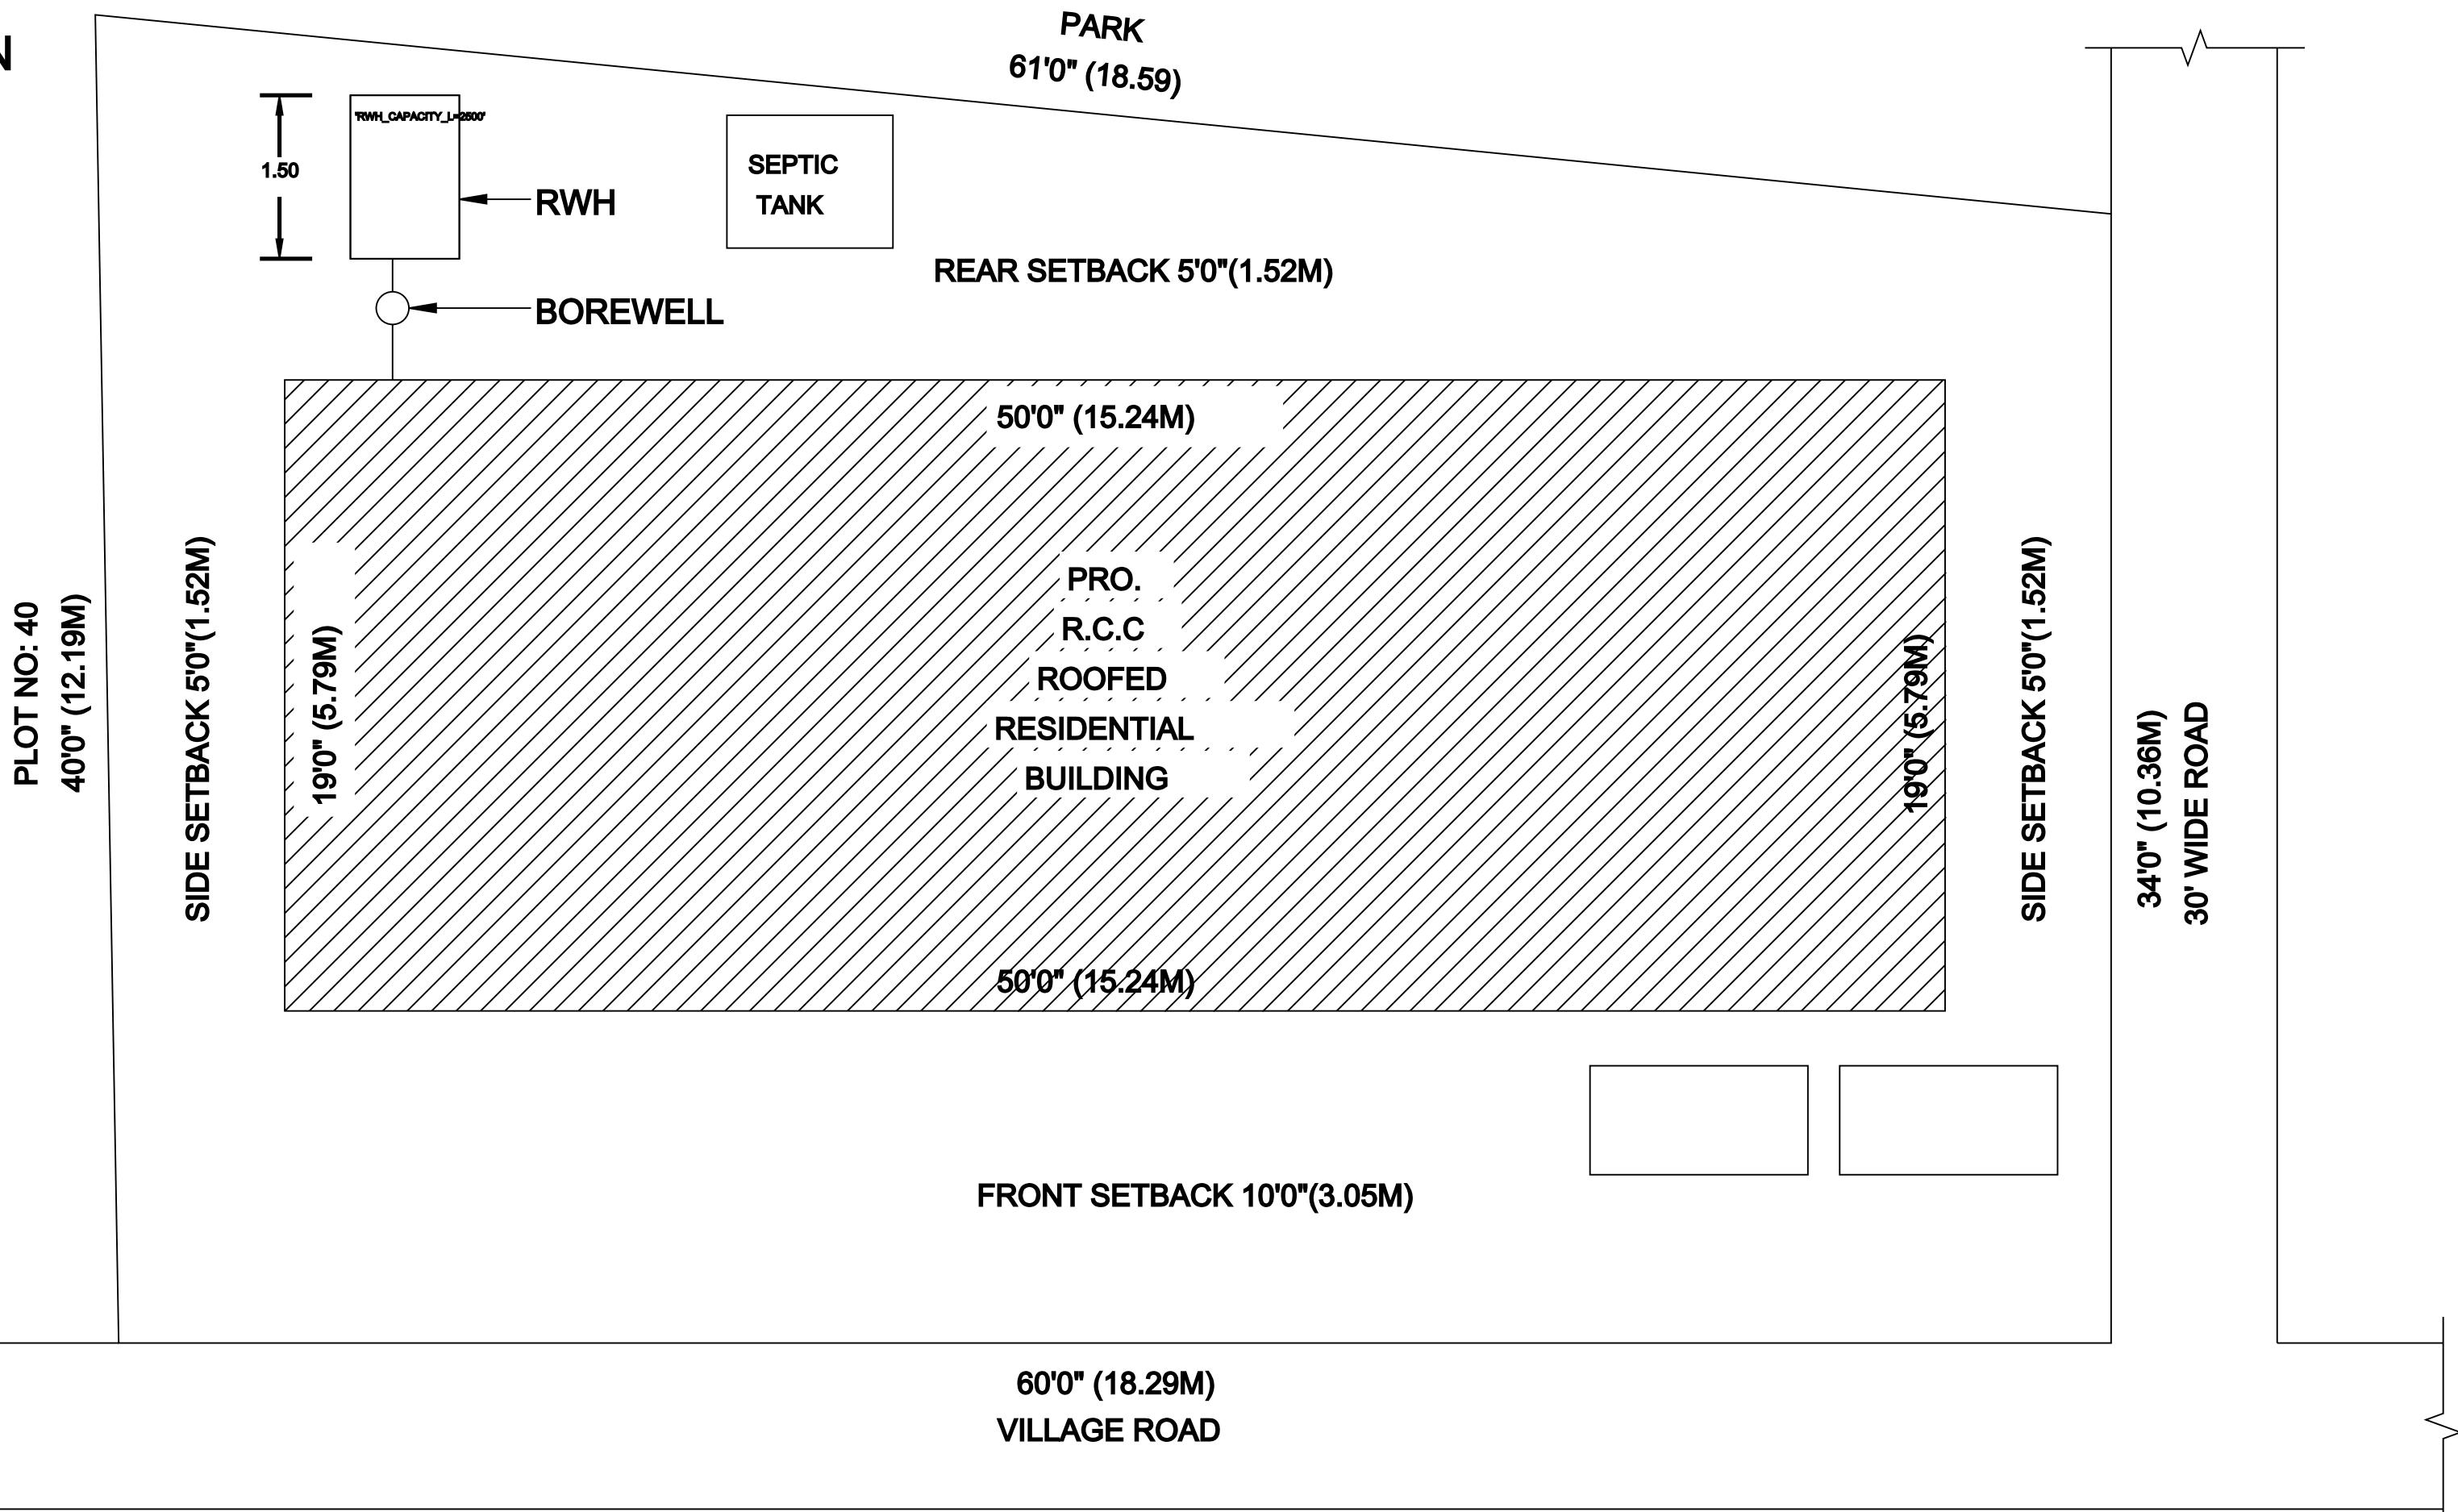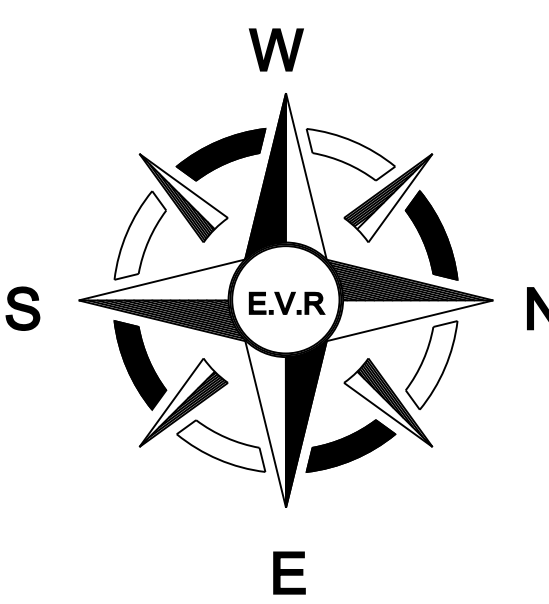

SITE PLAN

JOINERY DETAILS:

ROLLING SHUTTER	RS	8'0"X7'0"
MAIN DOOR	MD	3'6"X7'0"
DOOR	D	3'0"X7'0"
DOOR	D1	2'6"X7'0"
WINDOW	W	4'0"X4'0"
VENTILATOR	V	3'0"X2'0"

AREA PARTICULARS:

PLOT AREA - 2074.00 SQ.FT (192.75 SQ.M)
EXISTING
G.F. AREA - 950.00 SQ.FT (88.29 SQ.M)
F.F. AREA - 950.00 SQ.FT (88.29 SQ.M)
PROPOSED
S.F. AREA - 950.00 SQ.FT (88.29 SQ.M)

TOTAL AREA - 2850.00 SQ.FT (264.87 SQ.M)

OPEN AREA - 1124.00 SQ.FT (104.46 SQ.M)

COMPOUND WALL - 22.55M+36.88M = 59.43M

LEGEND:

GRAND TOTAL = 264.87 Sq.m
FLOOR SPACE INDEX = 1.37
PLOT COVERAGE = 45.80%

NOTE:

PLOT BOUNDARY
PRO. RCC ROOFED BUILDING
EXISTING ROAD

OWNER SIGNATURE:

[Signature]

ENGINEER SIGN:

[Signature]
Er. E. VENKATESAN, D.C.E.,
E.V.R. CONSTRUCTION
Licensed Building Surveyor
No. 1/2, Madam Street, Ganapathi Complex,
KANCHIPURAM - 1. Cell: 9443484050