




PLAN SHOWING THE PROPOSED CONSTRUCTION OF GROUND & FIRST FLOOR RESIDENTIAL BUILDING
FOR Mr. S. SANTHOSHKUMAR, S/O. Mr. SELVARAJ, AT SURVEY NO : 233/2B,
NEW SURVEY NO : 233/5, AS PER PATT A SURVEY NO : 233/2B5B, PATT A NO : 2296, MOLACHUR VILLAGE & PANCHAYATH,
SRIPERUMBUDUR TALUK, KANCHEEPURAM DISTRICT.

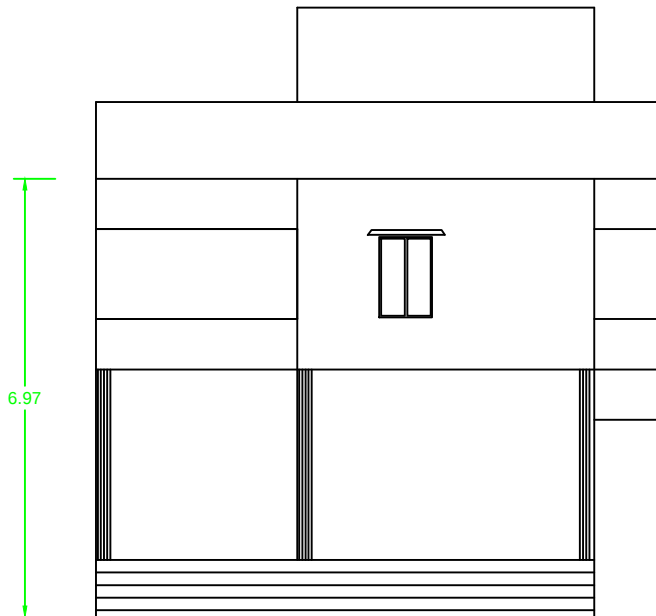


ELEVATION

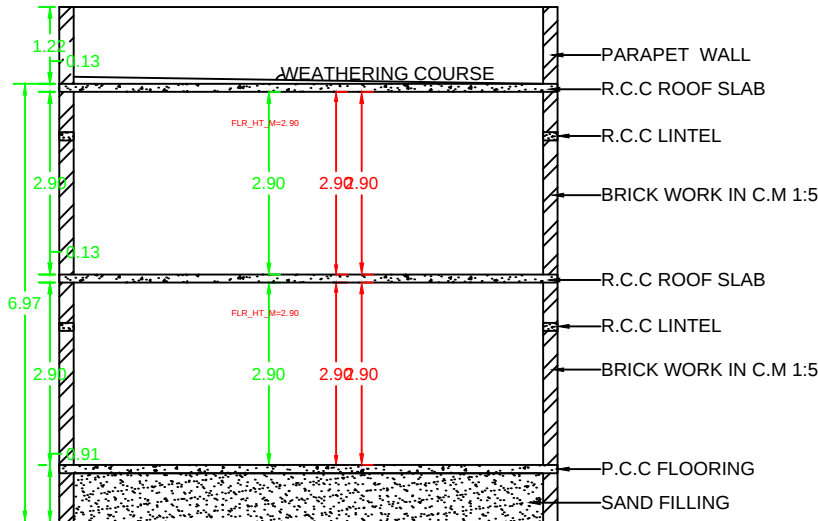


SECTION

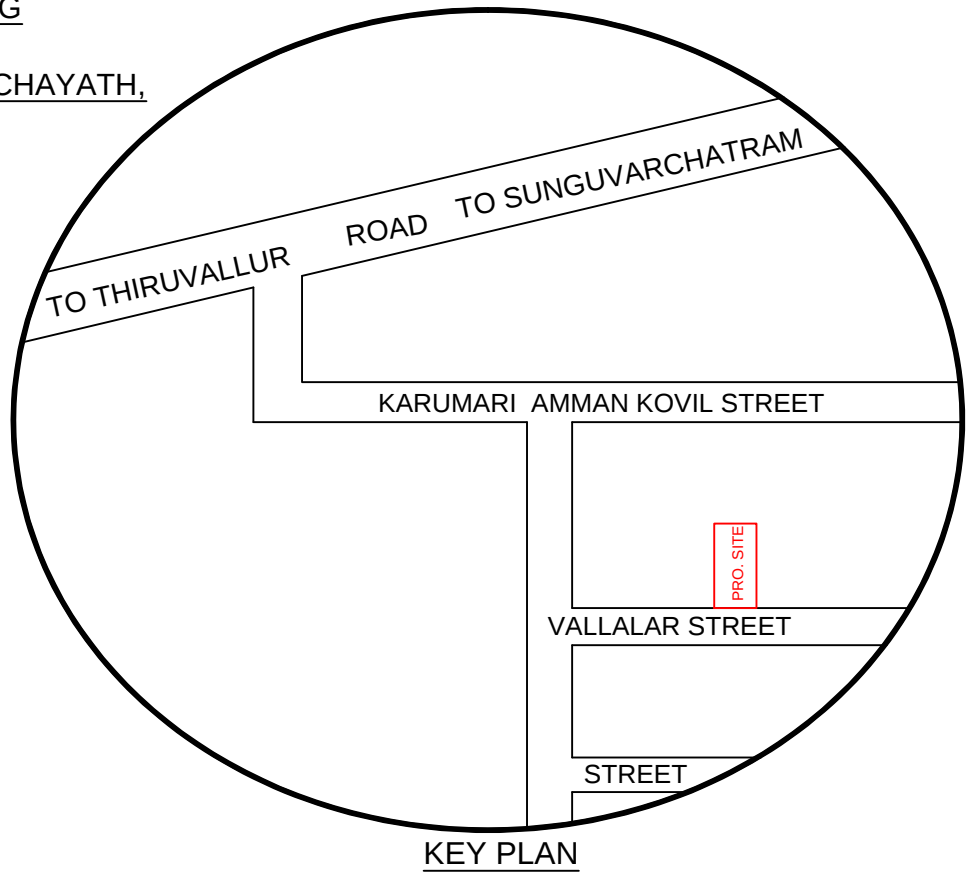


KEY PLAN

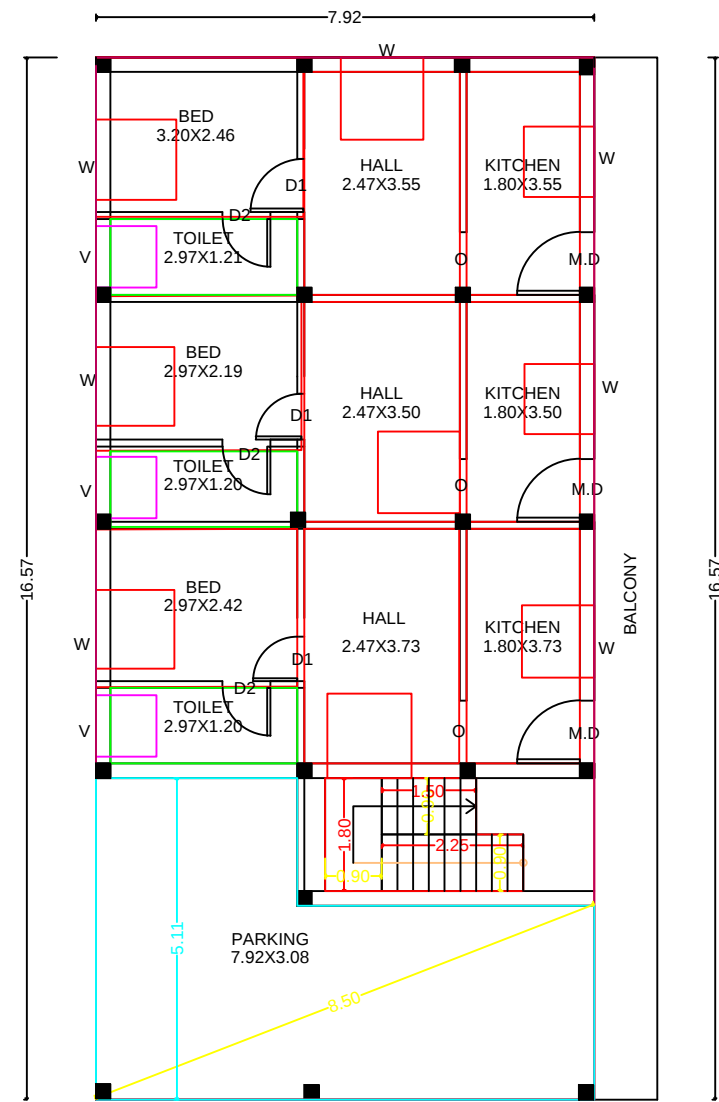


GROUND FLOOR PLAN

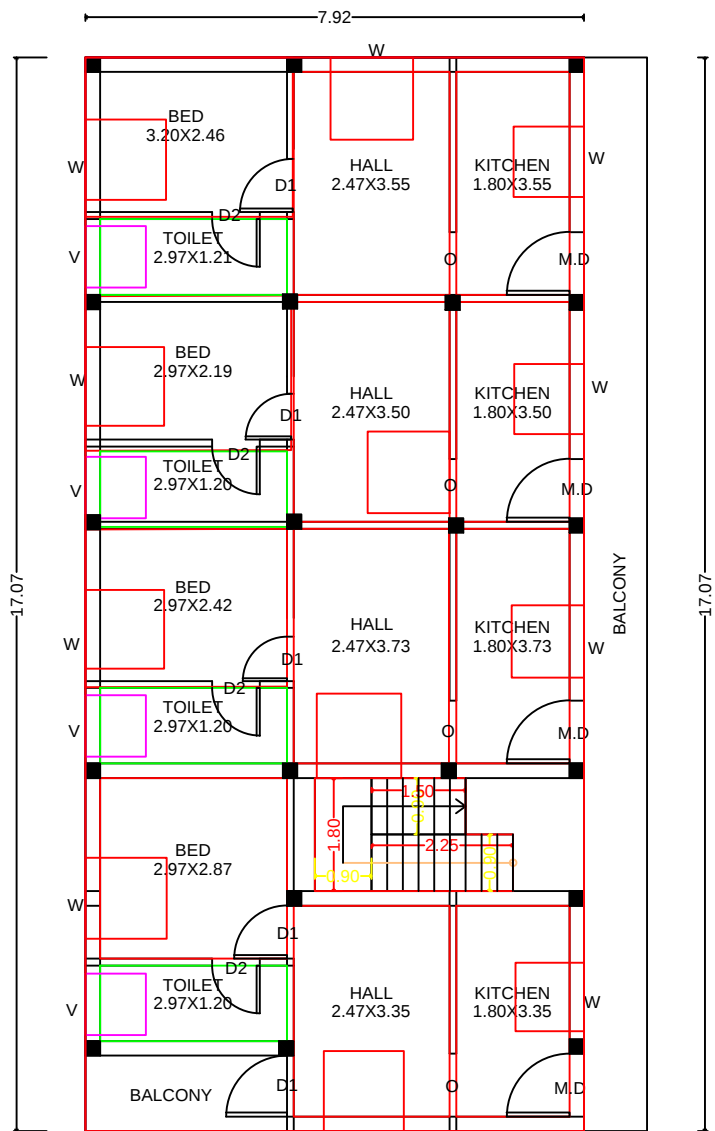

FIRST FLOOR PLAN

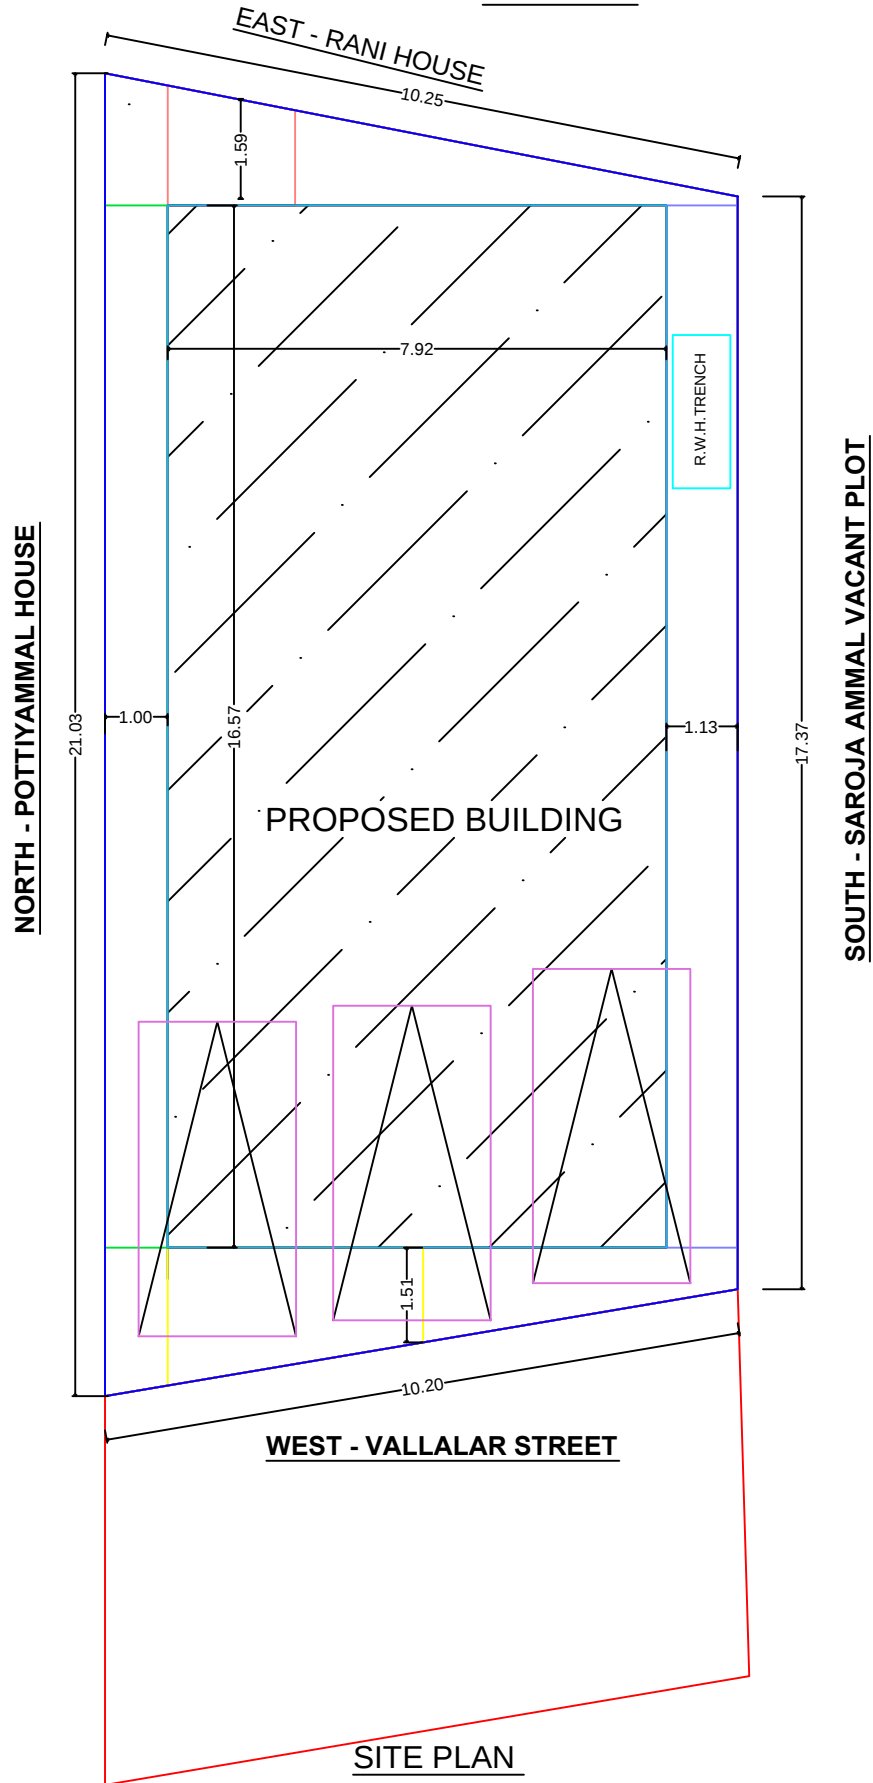

SITE PLAN

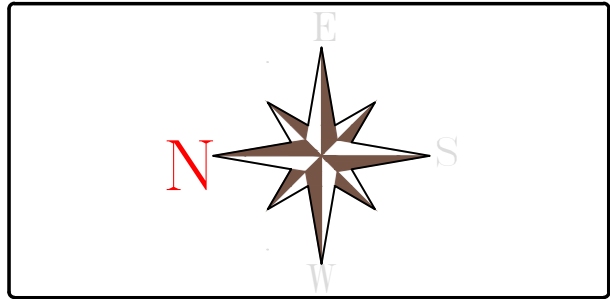

PLOT AREA DETAILS:

	Sq.Ft	Sq.m
AS PER DOCUMENT	2180.00	202.53
AS PER SITE		193.15
FMB (OR) PLR		160.00

AREA DETAILS:

	BuiltUp Area		Fsi Area		Non Fsi
Floor	Sq.m	Sq.Ft	Sq.m	Sq.Ft	Sq.m
G.F	131.30	1413.30	100.37	1080.37	30.93
F.F	135.27	1456.03	135.27	1456.03	-----
Total	266.57	2869.33	235.64	2536.40	30.93

FSI :
Floor Space Index = $\frac{235.64}{193.15} \leq 2 = 1.219$

JOINERY:

MD ----->	3'6" X 7'0"
D ----->	3'0" X 7'0"
D1 ----->	3'0" X 7'0"
D2 ----->	2'6" X 7'0"
W ----->	4'6" X 4'0"
W1 ----->	4'6" X 2'6"
V ----->	2'6" X 2'6"


LICENCED BUILDING SURVEYOR

A. Pushpa
PUSHPA, D.C.,
LICENCED BUILDING SURVEYOR
(R.C.No. 198 / 2013)
WALAJABAD TOWN PANCHAYAT
KANCHIPURAM DISTRICT
SRI VIGNESWAR BUILDING PLANNER,
WALAJABAD ROAD,
SUNGUVARCHATHIRAM - 602 106.


CLIENT

S. Senthil Kumar


Mr. S. SANTHOSHKUMAR

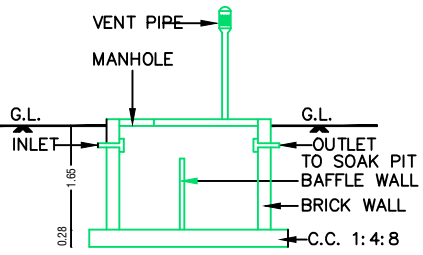


SECTION OF SEP.TANK

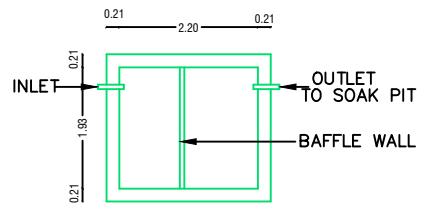


PLAN
SEPTIC TANK

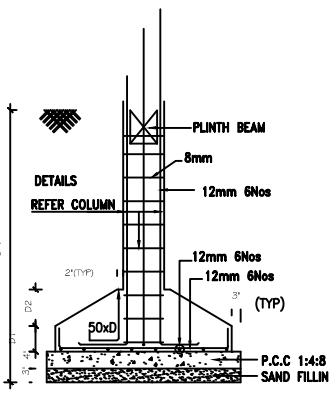

FOUNDATION DETAILS

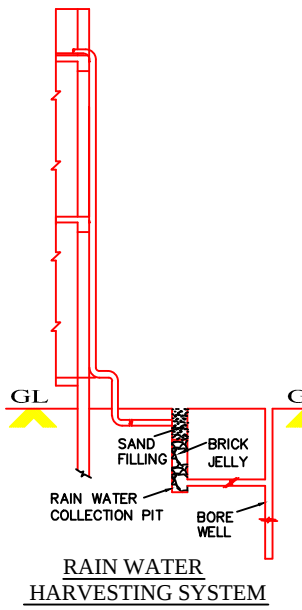

RAIN WATER
HARVESTING SYSTEM

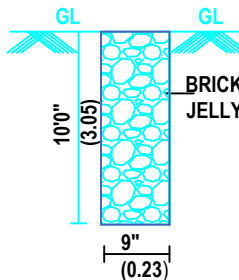

PERCOLATION PIT

