
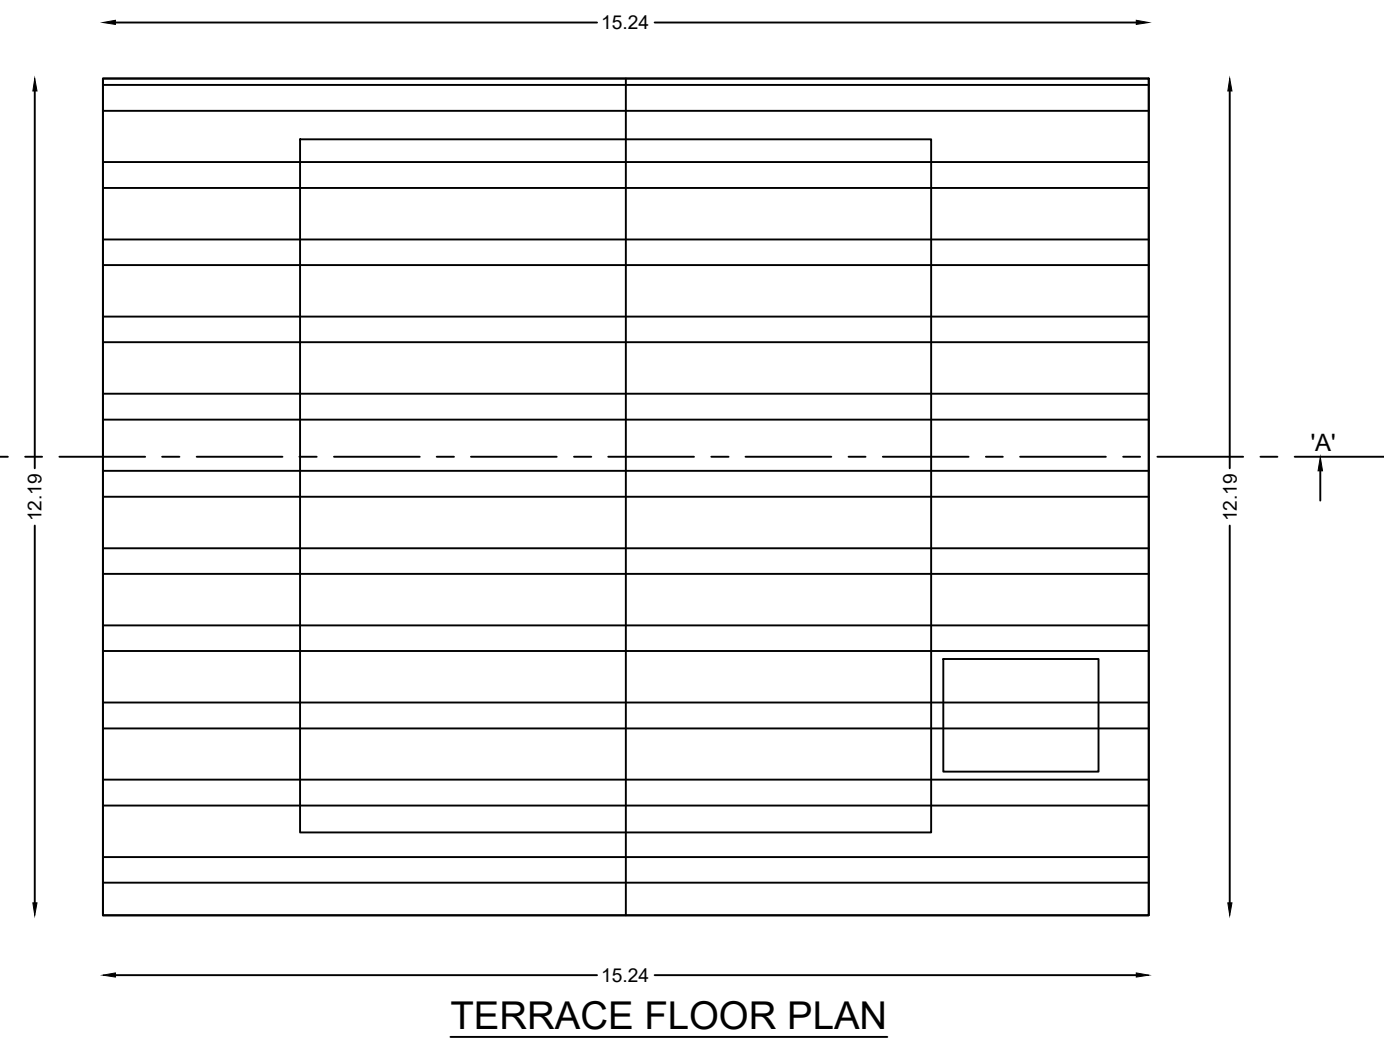
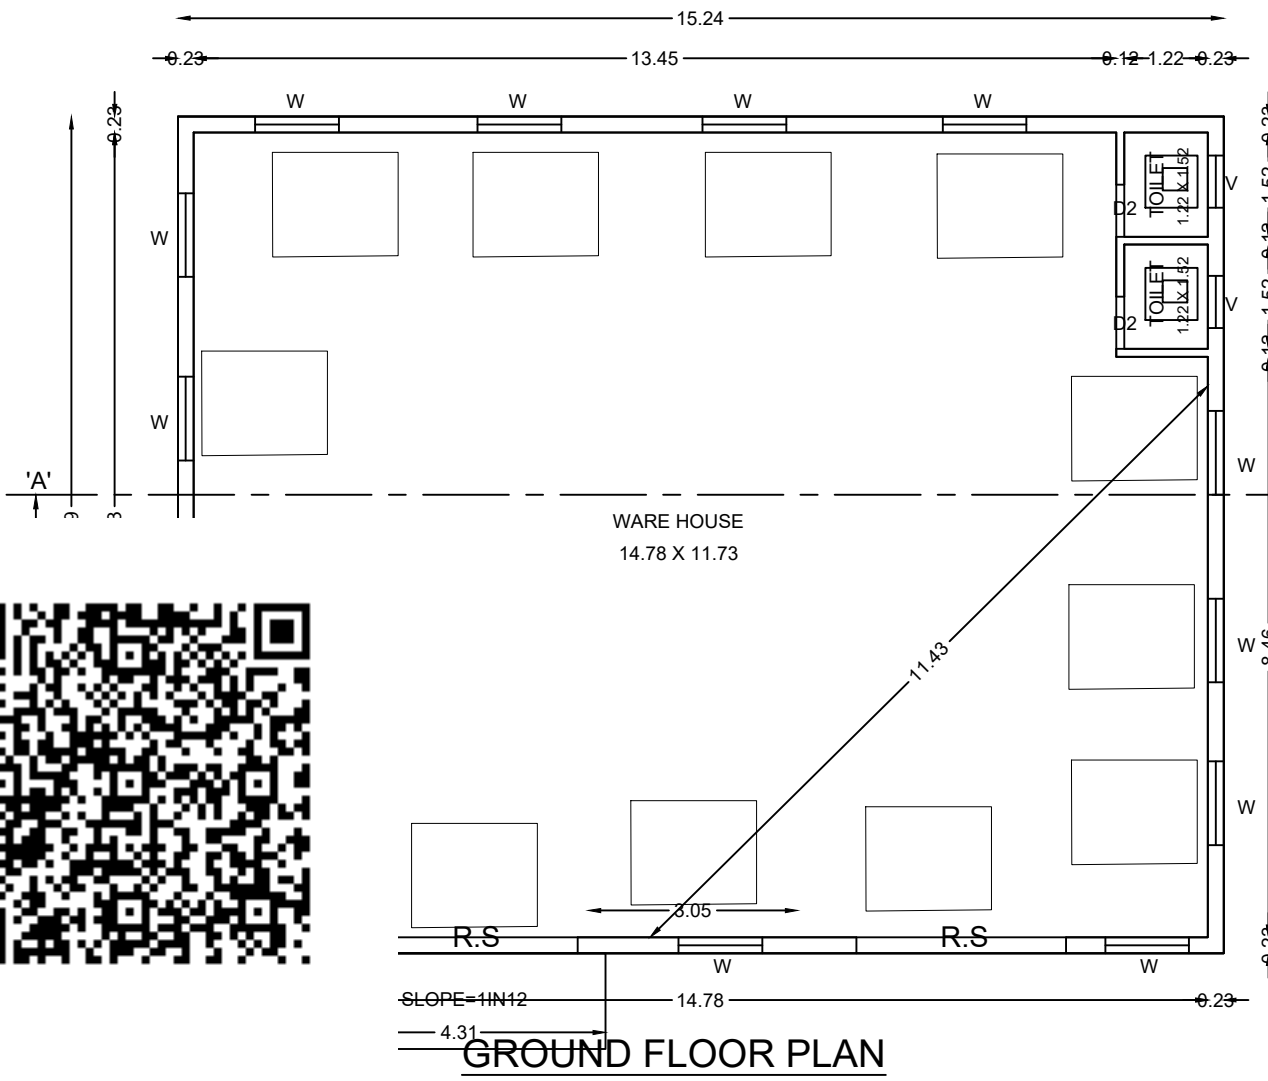
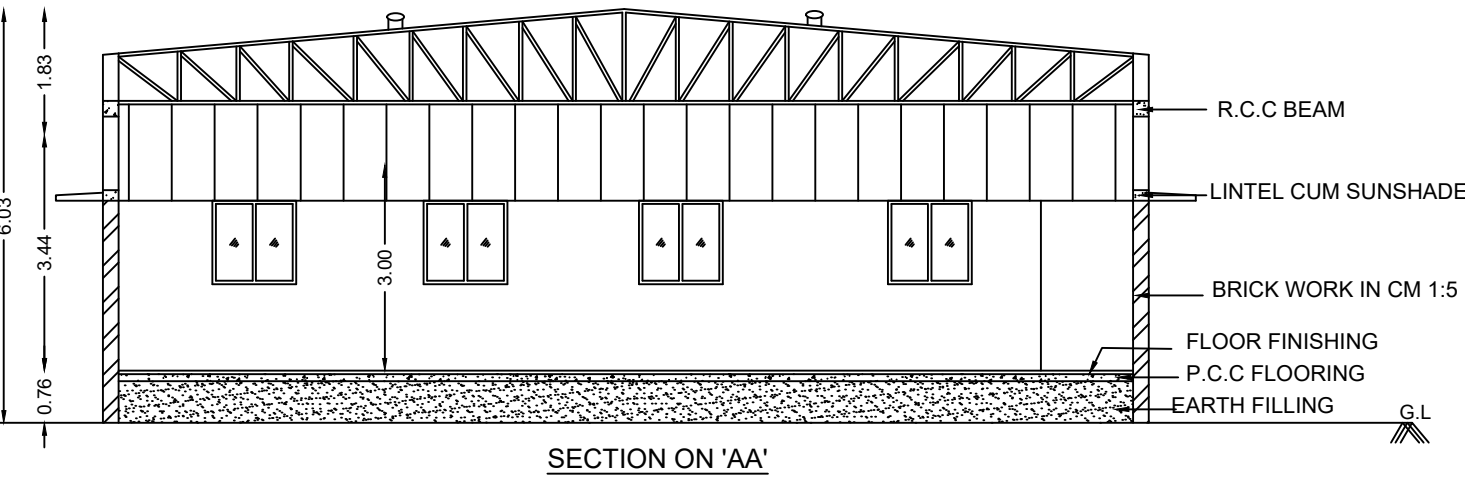
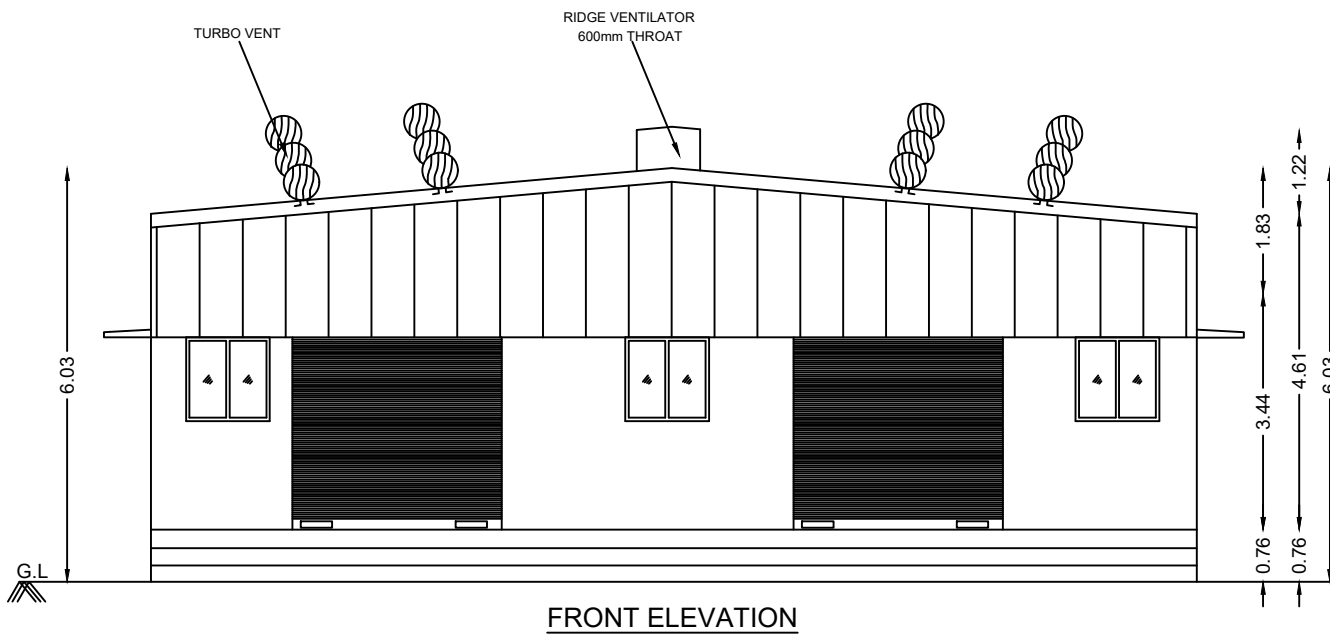
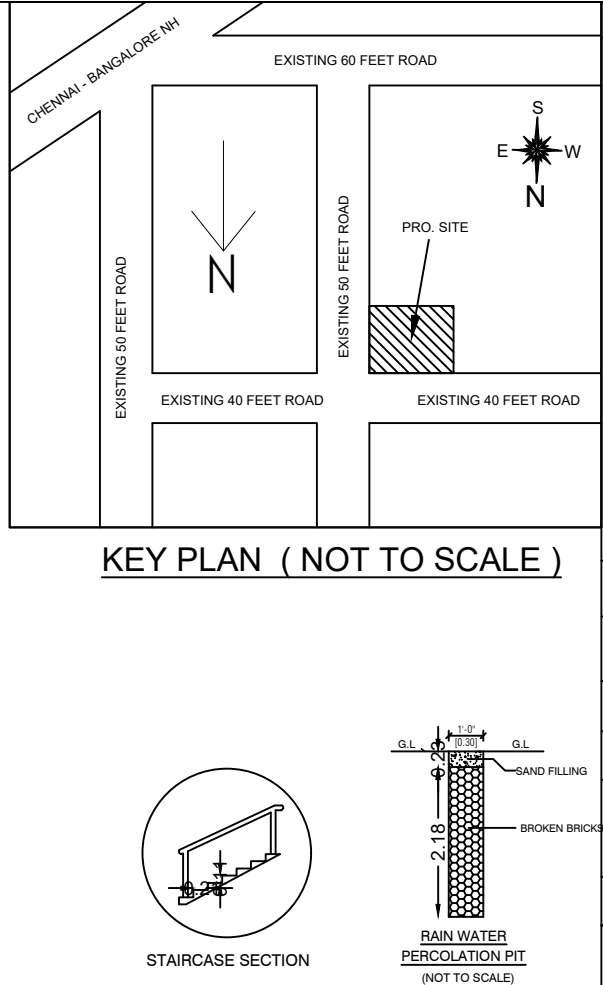
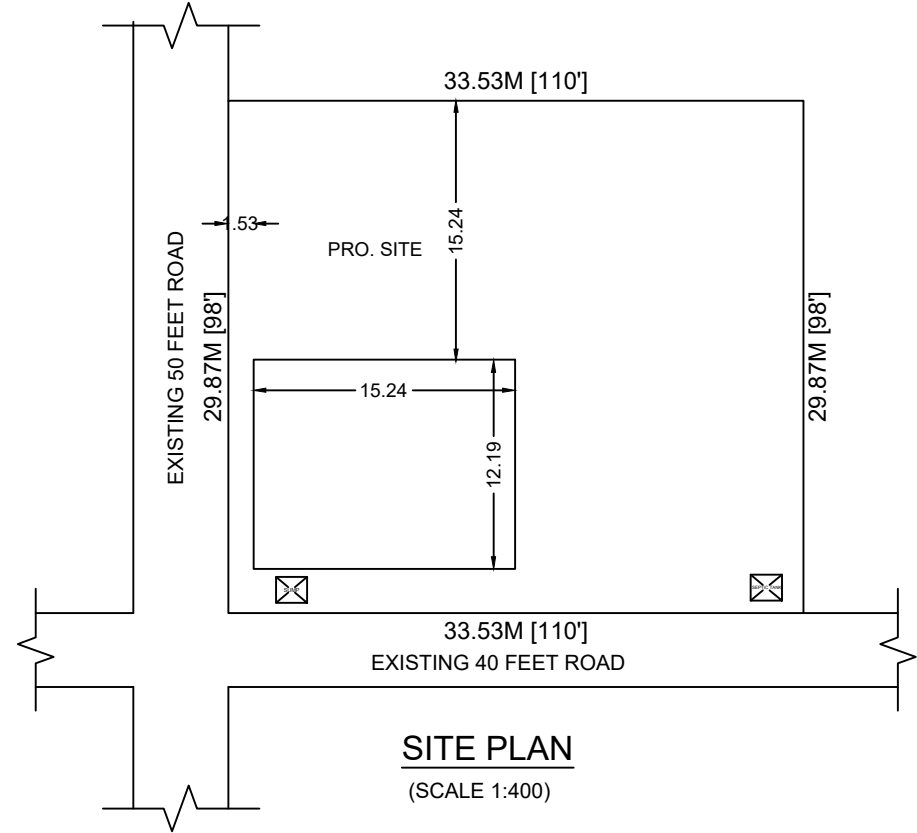


PLAN SHOWING THE PROPOSED CONSTRUCTION OF WAREHOUSE BUILDING IN PLOT NO:29, IN VGP INDUSTRIAL COMPLEX,
COMPRISED IN OLD SURVEY NO's:308/2(pt),2A1(pt), AS PER PATTA NO.2204, NEW SURVEY NO.308/53A2, AT CHETTIPEDU VILLAGE,
MEVALURKUPPAM GROUP, SRIPERUMPUDUR PANCHAYAT UNION & TALUK, KANCHEEPURAM DISTRICT.

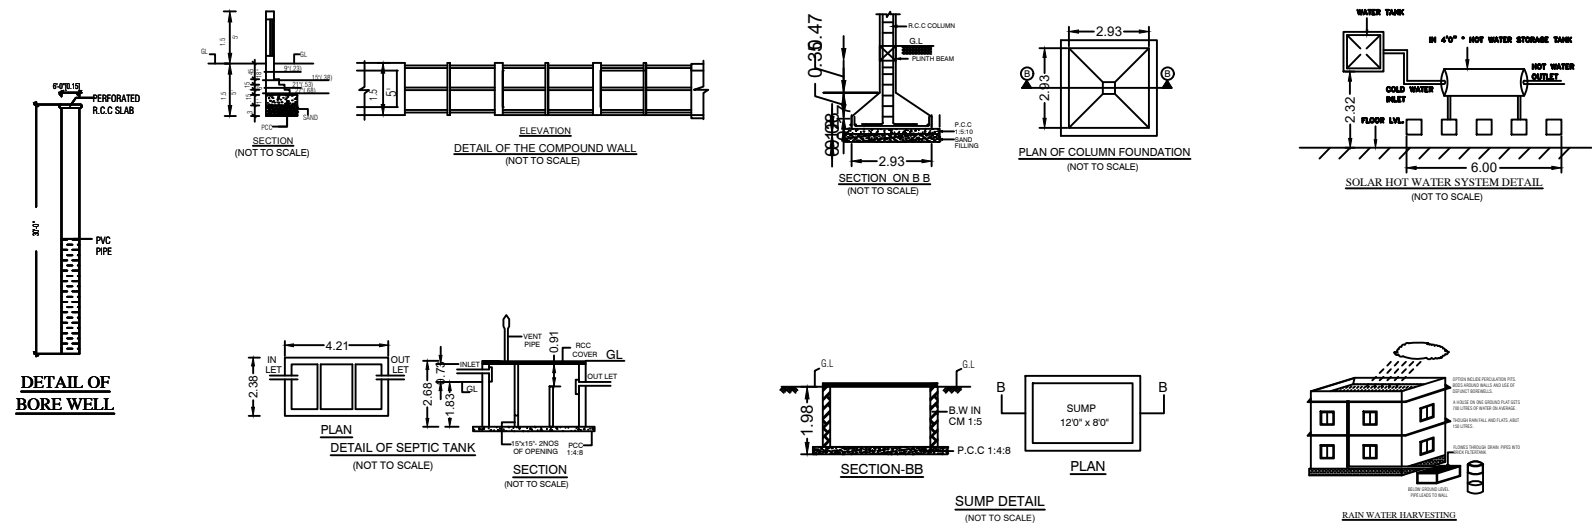

SPECIFICATION				
SUB-STRUCTURE: Individual Column Footing in RC.C. mix 1:2:4 Sand Filling Ceiling Course Bed Conc in Mix PCC 1:5:10 Plinth Beam Top with River Sand, Remaining with Well Gravel and Flooring Concrete in RCC Mix 1:5:10				
SUPER STRUCTURE: Partition walls in Brick Work in CM 1:5, with Lintel Beam in R.C.C. mix 1:2:4, one way R.C.C. slab for roof in Mix 1:2:4.				
WEATHERING COURSE: Lime concrete with Brick Jelly top finish with Machine pressed tails, fixed and pointed in CM 1:3				
JOINERY: All made up of country wood, (Well seasoned)				
PLASTERING: Both the sides of walls plastered in CM 1:4 of thick 12mm ceiling tube plastered in CM 1:3 of thick 10mm				
FLOOR FINISH: Granite thick finish in CM 1:3 of thick 50mm thick including top finishing with plastering in CM 1:3 of 20mm thick.				
SCHEDULE OF JOINERY				
S.NO	TYPE	DESCRIPTION	SIZE	
			FEET	METRE
1	R.S	ROLLING SHUTTER	10'0" x 10'0"	3.05 x 3.05
2	D1	DOOR	3'0" x 7'0"	0.91 x 2.13
3	D2	DOOR	2'6" x 7'0"	0.76 x 2.13
4	W	WINDOW	3'0" x 4'0"	0.91 x 1.37
5	V	VENTILATOR	2'0" x 1'6"	0.61 x 0.45
AREA STATEMENT				
S.NO	DESCRIPTION	AREA		
		Sq.ft	Sq.mt	
1	SITE AREA	10900.00	1012.64	
2	GROUND FLOOR AREA	1999.72	185.78	
PLOT COVERAGE		- 18.35 %	FSI	0.183
SCALE : $\frac{1"=8'}{1:100}$		DRAWING TITLE		WAREHOUSE
DRG. NO.: 01	PLANS,		S E W N	
	SECTION,ELEVATION & DETAILS			
COLOUR INDEX				
SITE BOUNDARY				
PROPOSED BUILDING				
EXISTING ROAD				
OWNER SIGNATURE				
REGISTERED ENGINEER				