


PLAN SHOWING THE PROPOSED CONSTRUCTION OF STILT, FIRST, SECOND & THIRD FLOOR, RESIDENTIAL BUILDING
FOR Mr. AZAZ BASHA SHAIK, S/O. Mr. VALI SAHEB, AT OLD SURVEY NO : 70/4pt, (AS PER PATTA SURVEY NO : 70/16) PATTA NO : 3042,
"SAAR CITY - ANNEX 1" DTCP APPROVAL NO : 61/2022, DATED 29/07/2022, PLOT NO : 05, MAMBAKKAM VILLAGE, SRIPERUMBUDUR TALUK, KANCHIPURAM DISTRICT.

NORTH:

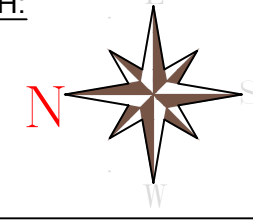

PLOT AREA DETAILS:

	Sq.Ft	Sq.m
AS PER DOCUMENT	891.00	82.77
AS AT SITE	891.00	82.77
FMB (OR) PLR	891.00	82.00

AREA DETAILS:

BuiltUp Area			Fsi Area		Non Fsi
Floor	Sq.m	Sq.Ft	Sq.m	Sq.Ft	Sq.Ft
STILT.F	48.55	522.58	5.6	60.27	42.95
F.F	61.34	660.25	61.34	660.25	-
S.F	61.34	660.25	61.34	660.25	-
T.F	33.30	358.43	33.30	358.43	-
Total	204.53	2201.54	161.58	1739.23	42.95

FSI:

Floor Space Index = $\frac{162.28}{82.00} \leq 2 = 1.953$

JOINERY:

MD	>	3'6" X 7'0"
D	>	3'0" X 7'0"
D1	>	3'0" X 7'0"
D2	>	2'6" X 7'0"
W	>	4'6" X 4'0"
W1	>	4'6" X 2'6"
V	>	2'6" X 2'6"


LICENCED BUILDING SURVEYOR

Pushpa, D.C.
PUSHPA, D.C.,
LICENCED BUILDING SURVEYOR
(R.C.No. 198 / 2013)
WALAJABAD TOWN PANCHAYAT
KANCHIPURAM DISTRICT
SRI VIGNESVAR BUILDING PLANNER
WALAJABAD ROAD,
SUNGUVARCHATHIRAM - 602 106.


CLIENT

Azaz Basha Shaik

Mr. AZAZ BASHA SHAIK

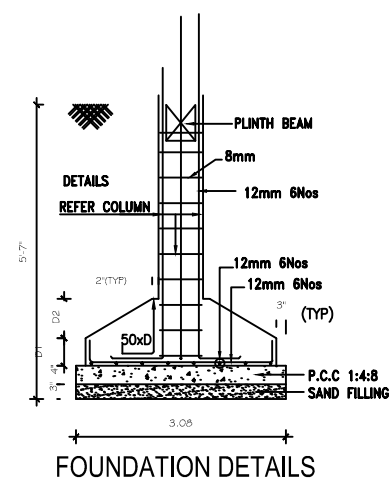


FOUNDATION DETAILS

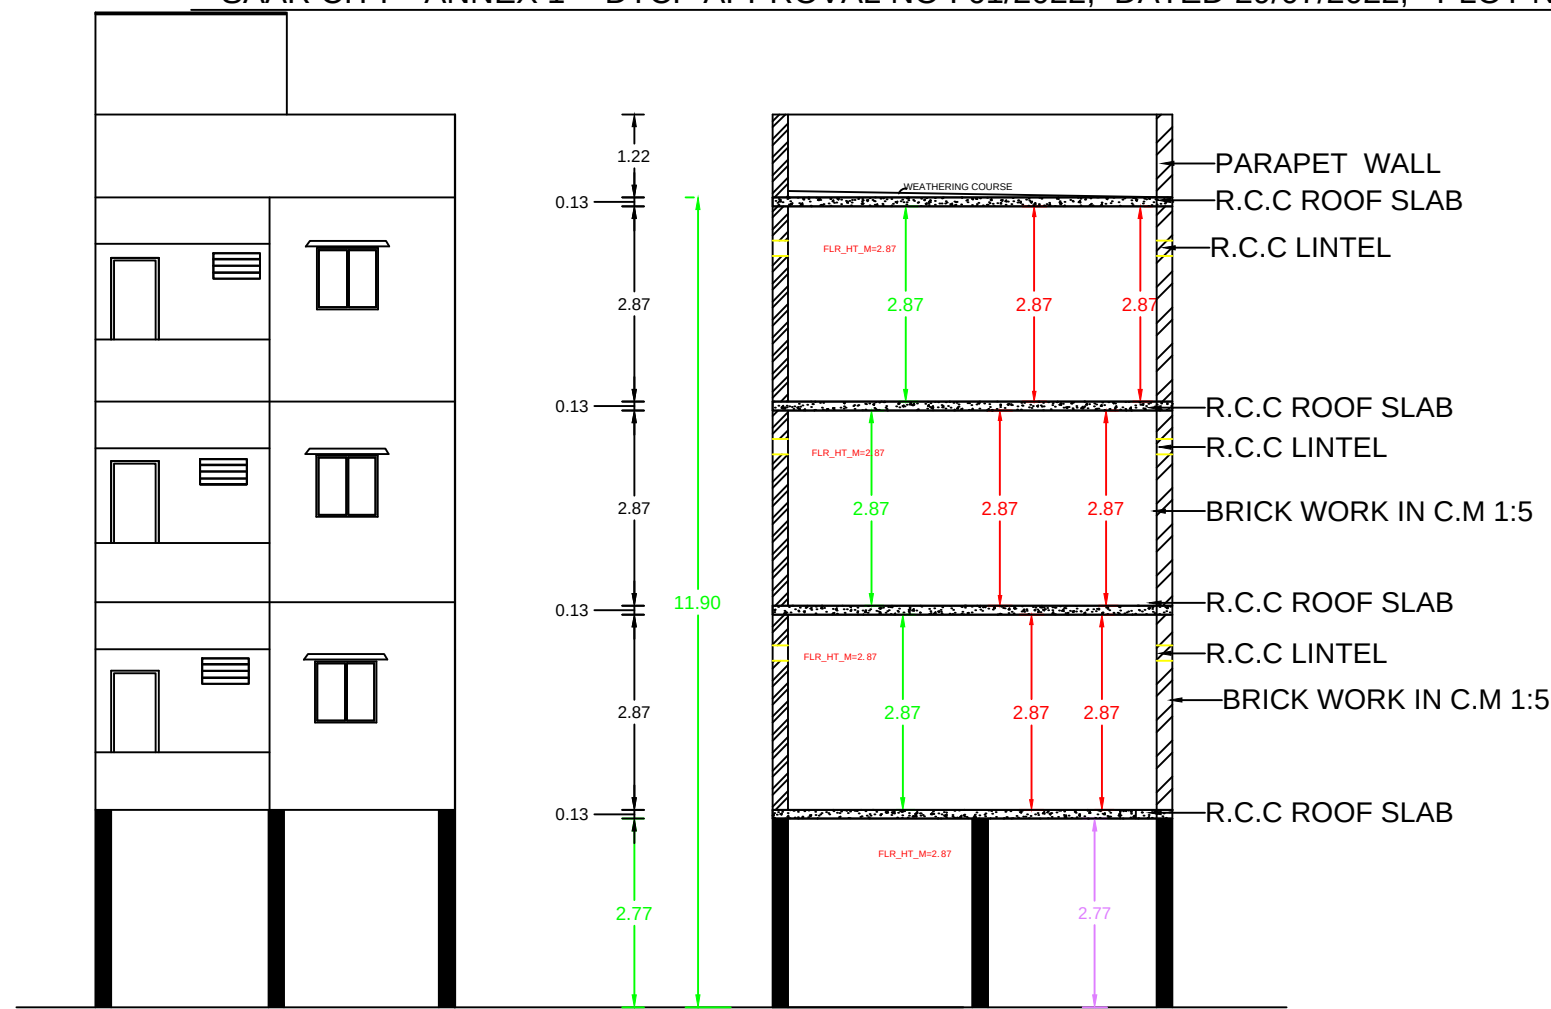


ELEVATION


SECTION

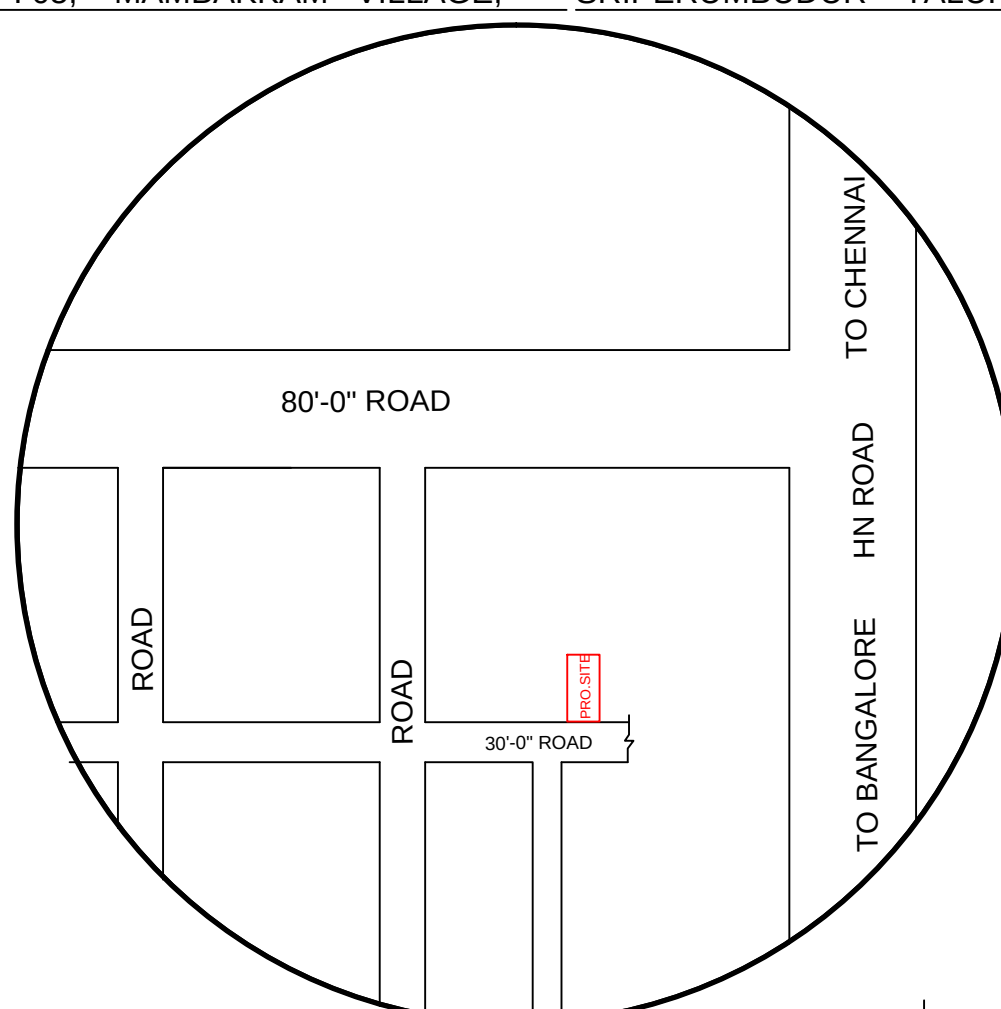


KEY PLAN

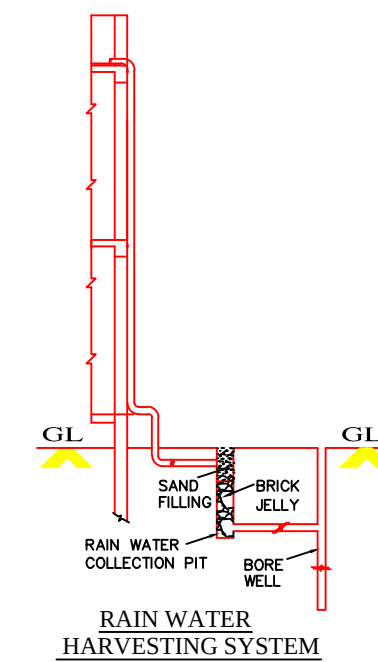


RAIN WATER HARVESTING SYSTEM

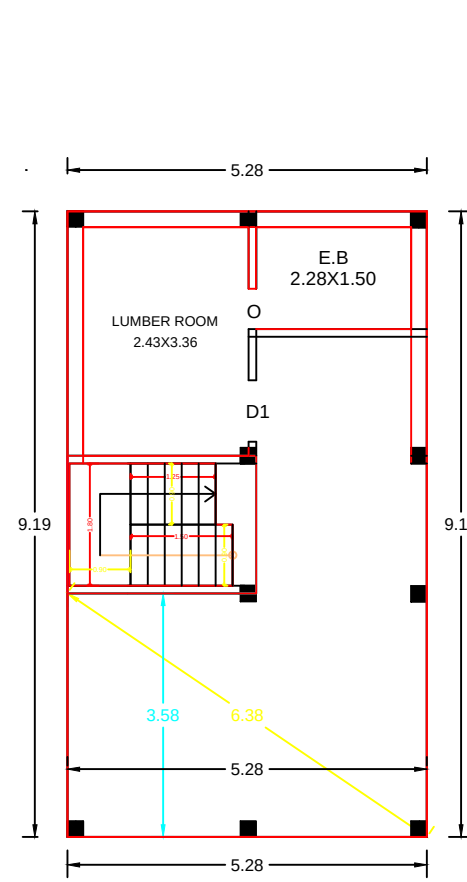


STILT FLOOR PLAN

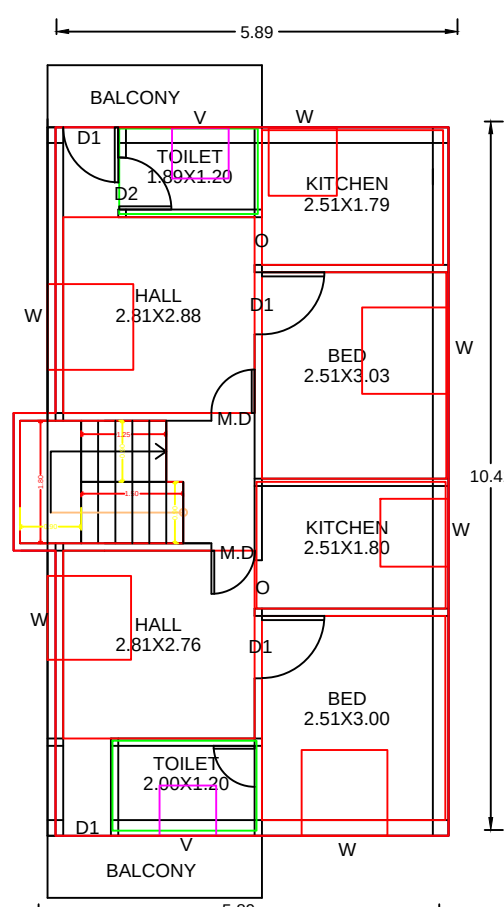


FIRST FLOOR PLAN

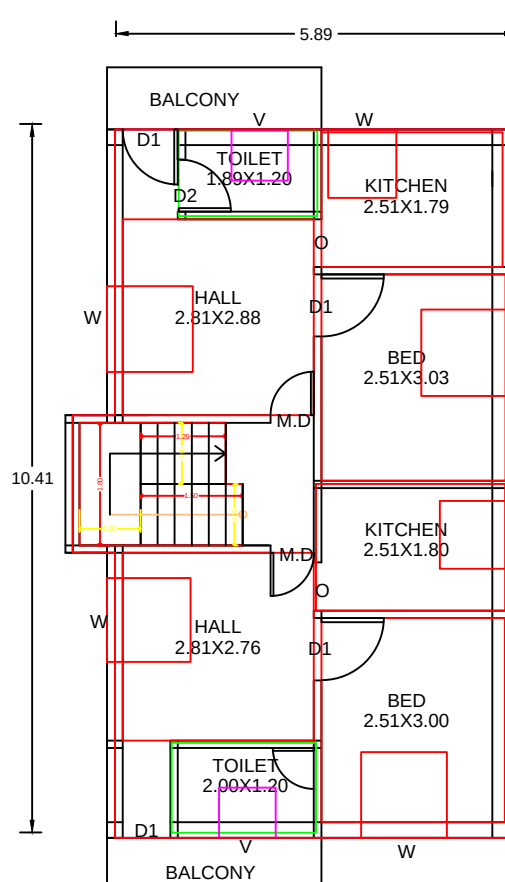

SECOND FLOOR PLAN

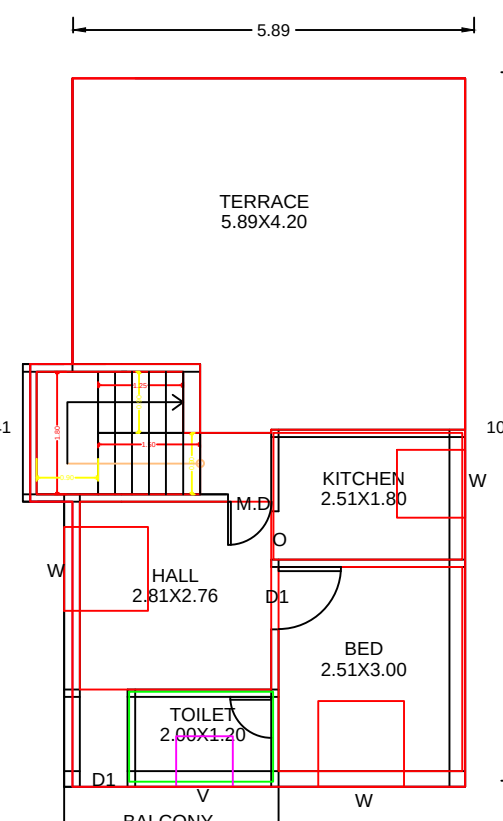


THIRD FLOOR PLAN

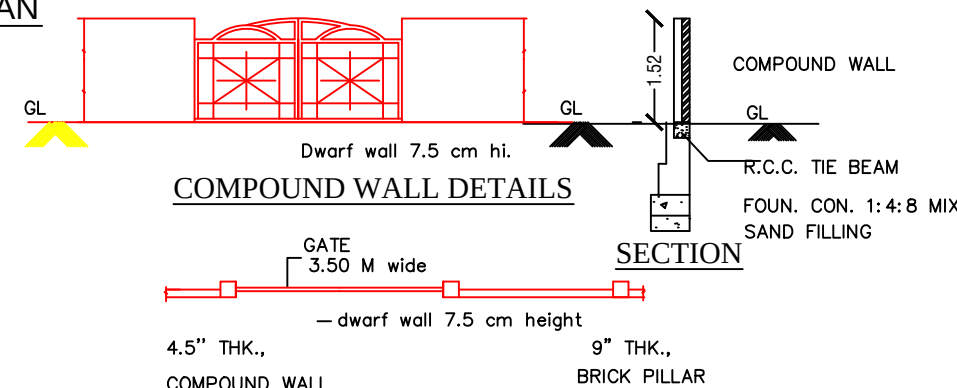


COMPOUND WALL DETAILS


COMPOUND WALL PLAN

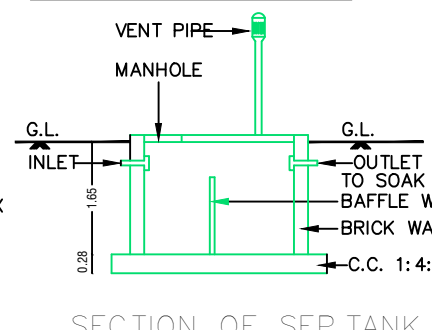

SECTION OF SEP.TANK

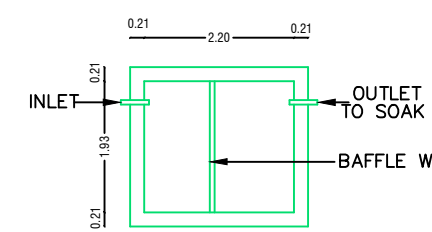

PLAN SEPTIC. TANK

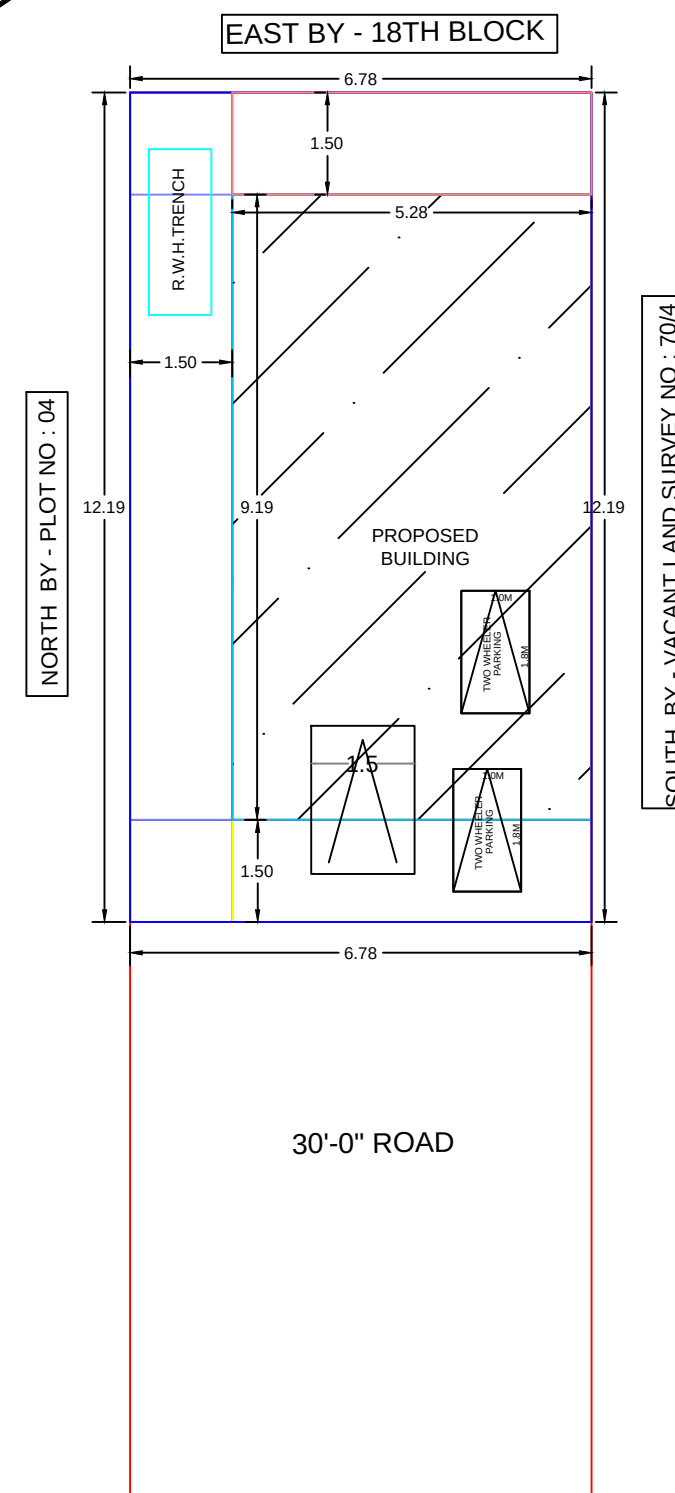

SITE PLAN

