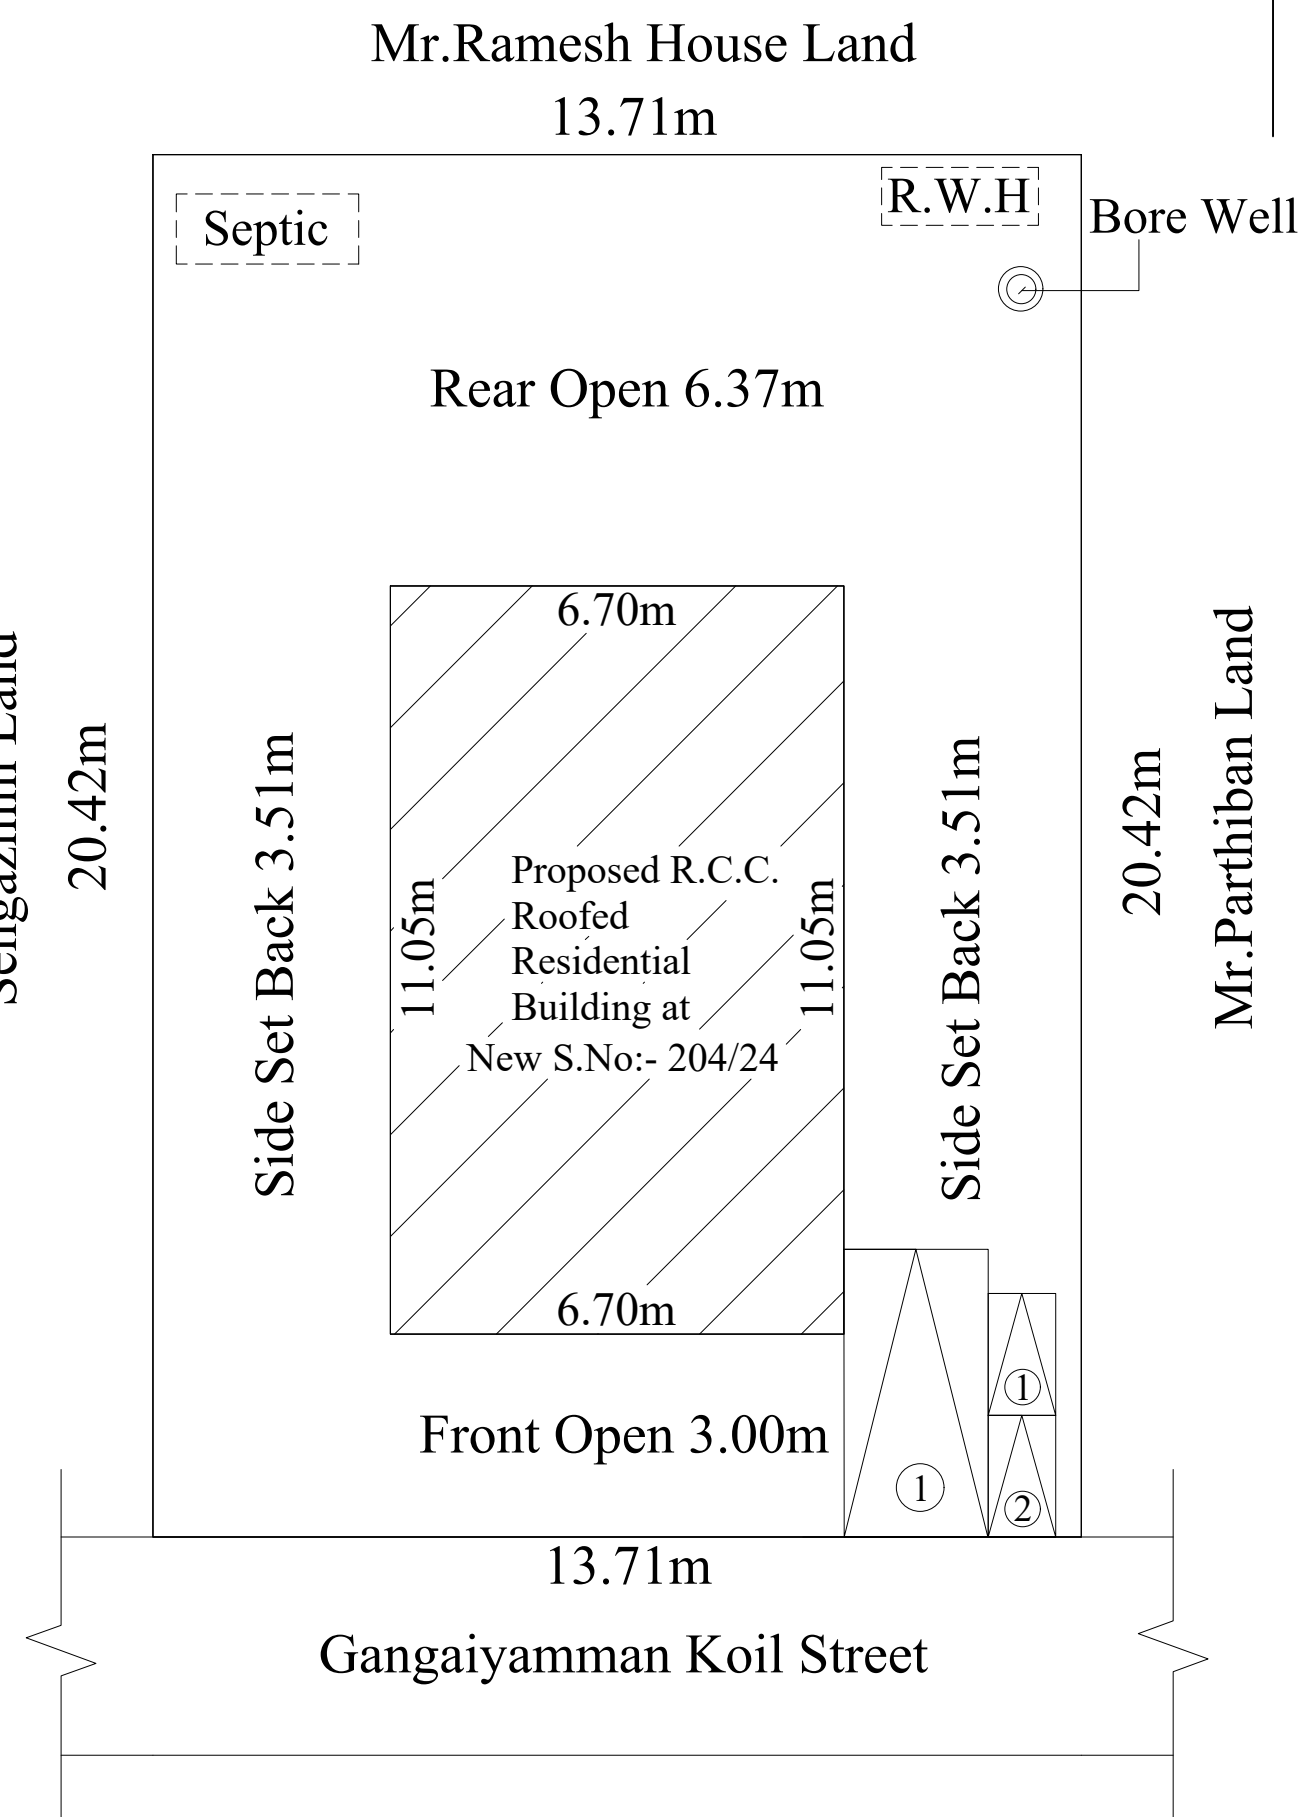
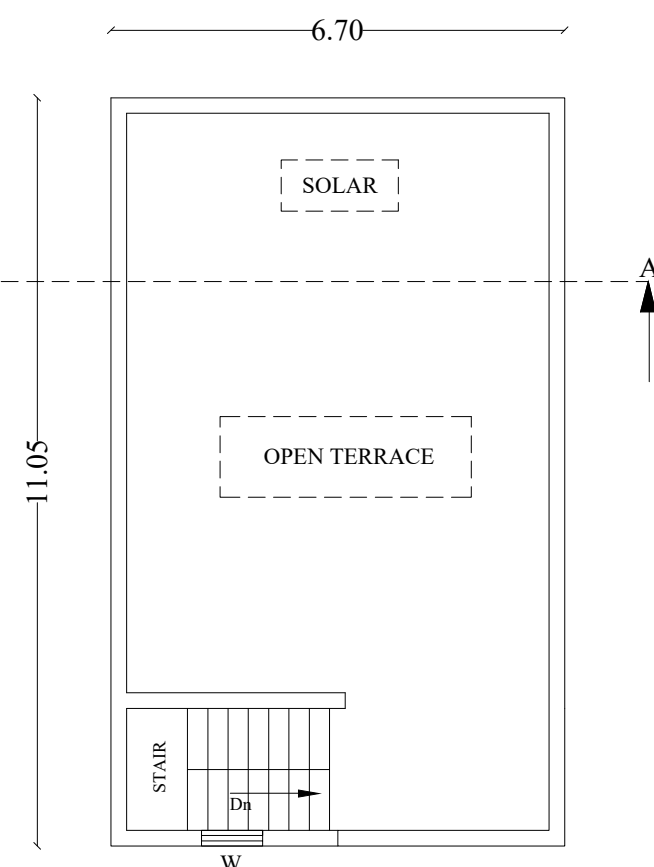
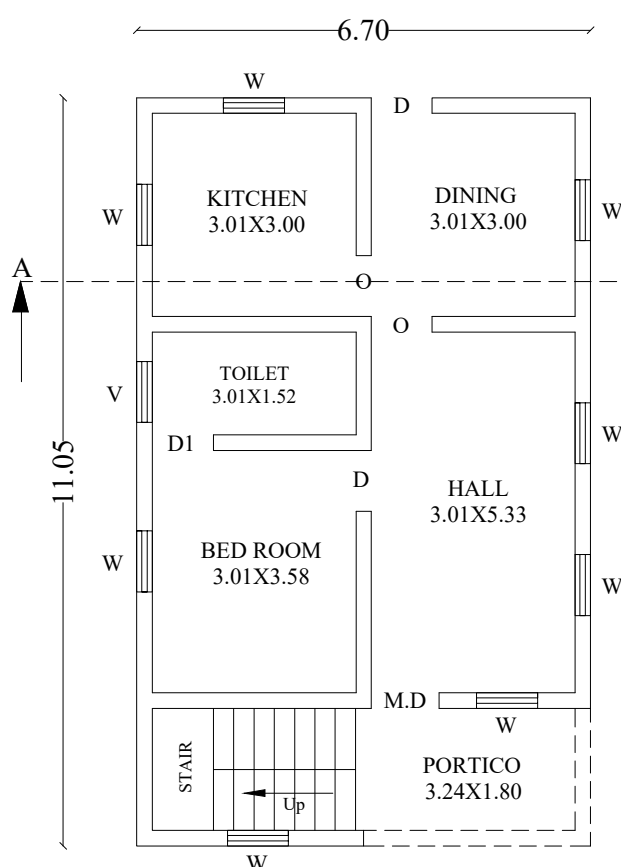
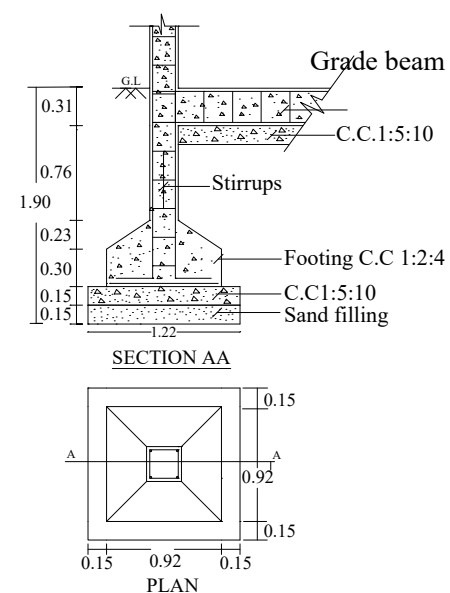
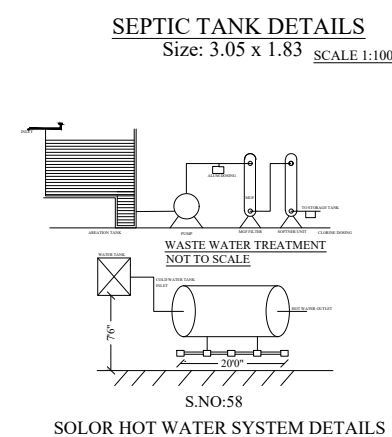
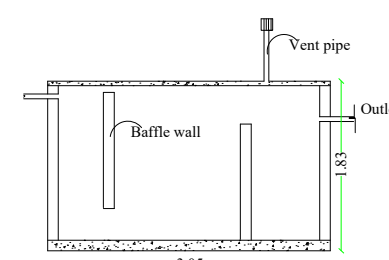
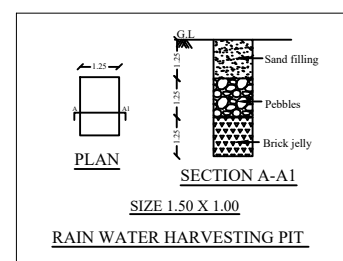
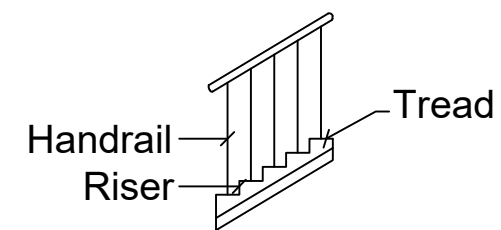
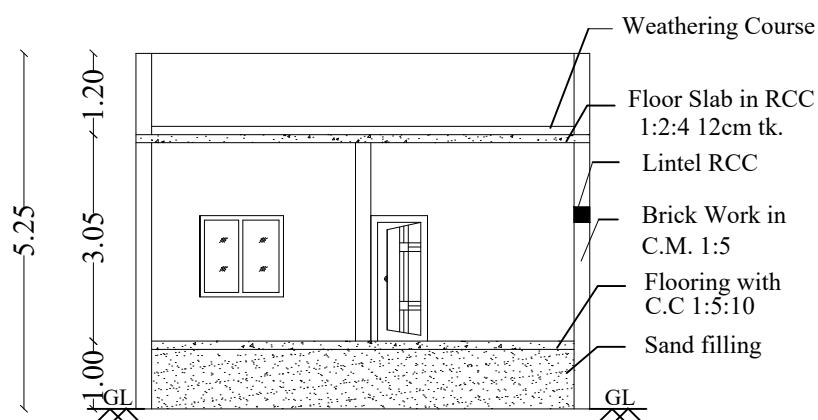
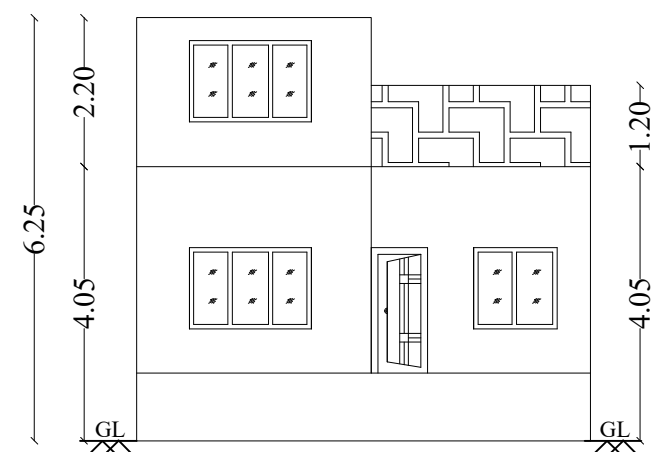


THE PLAN SHOWING THE PROPOSED  
CONSTRUCTION OF R.C.C.ROOFED  
RESIDENTIAL BUILDING AT NATHAM  
NEW SURVEY NO:- 204/24 , GANGAIAMMAN  
KOIL STREET , ORAGADAM VILLAGE ,  
SENNAKUPPAM PANCHAYAT ,  
KUNDRATHUR TALUK &  
KANCHIPURAM DIST.

| SITE AREA STATEMENT : |                          |                         |
|-----------------------|--------------------------|-------------------------|
| Survey No             | As Per Document<br>Sq.ft | As Per Document<br>Sq.m |
| S.No: 204/24          | 3015.00                  | 280.20                  |
| Total Site Area       | 3015.00                  | 280.20                  |

| <u>BUILDING AREA STATEMENT :</u> |                       |                           |                          |
|----------------------------------|-----------------------|---------------------------|--------------------------|
| Description                      | F.S.I<br>Area<br>Sq.m | Non-F.S.I<br>Area<br>Sq.m | Build Up<br>Area<br>Sq.m |
| Ground Floor Area                | 74.04                 | -----                     | 74.04                    |
| Head Room Area                   | -----                 | 07.82                     | 07.82                    |
| Total Area                       | 74.04                 | 07.82                     | 81.86                    |

|                          |          |          |
|--------------------------|----------|----------|
| <u>PARKING DETAILS :</u> |          |          |
| PARKING                  | REQUIRED | PROVIDED |
| CAR                      | 01       | 01       |
| TWO WHEELER              | 01       | 01       |

## NOTE

Site Boundary  
Proposed Building  
Approach Road

---

All dimensions are in meter

OWNER'S SIGN:

*C. variabilis*

ENGINEER SIGN:

  
**E. A. PRABHAKARAN, B.E.(Civil)**  
Registered Engineer No:RE / Gr -II/2021 /12 /023  
Reg Construction Eng No:RCE / 2023 /09/007  
**SRI SIVAM FOUNDATION,**  
43/G9, Alladi Pillayar Kovil Street, KPM - 4.  
Cell: 9629362167, 6383435069.

