
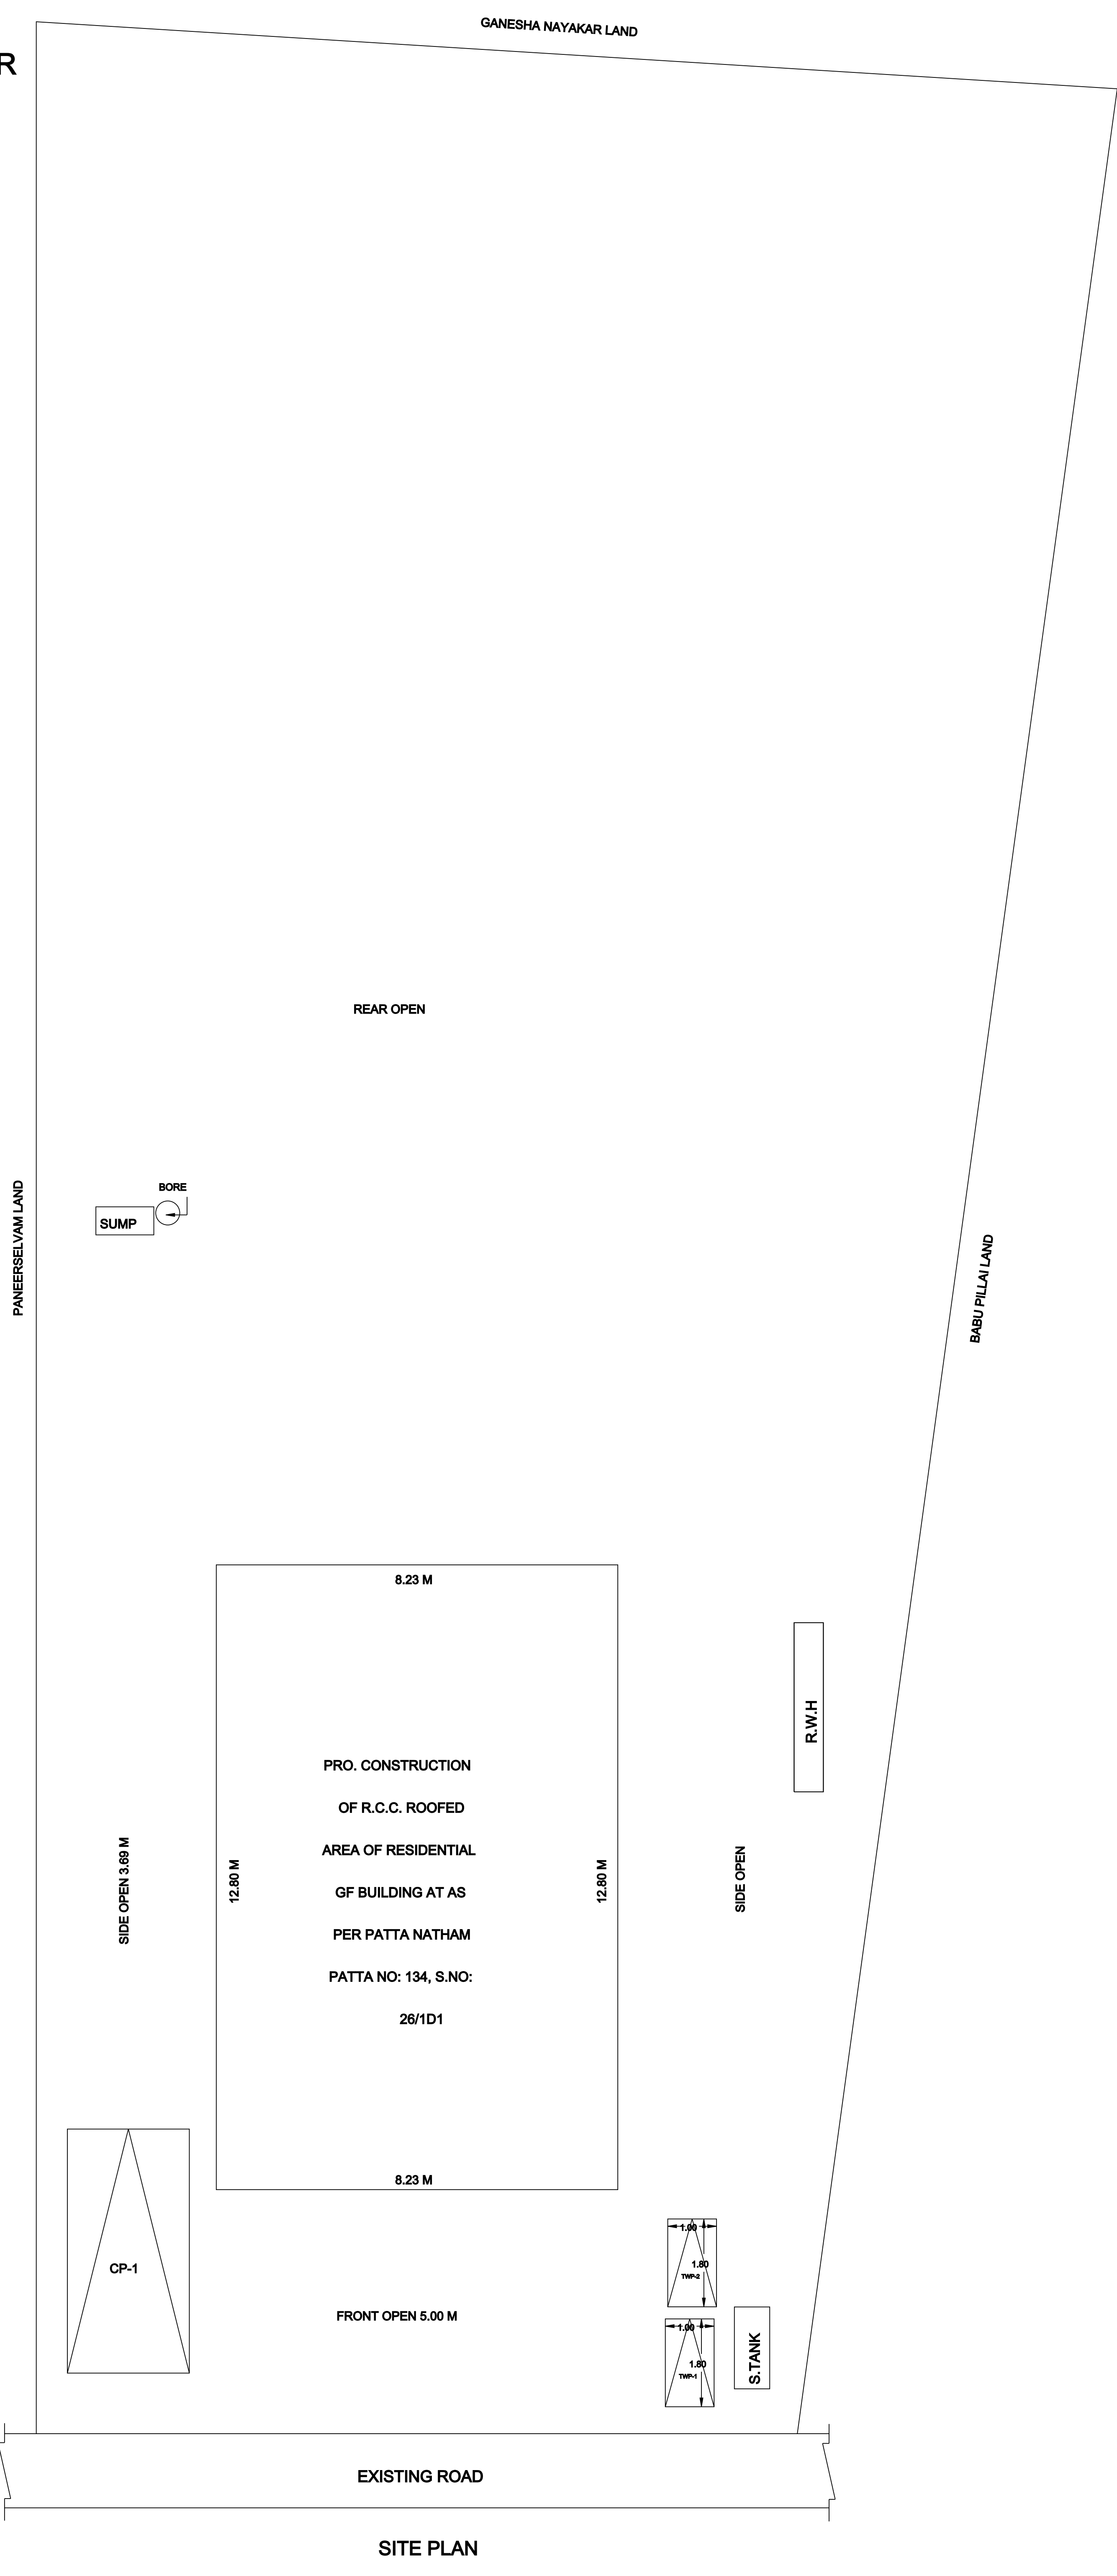
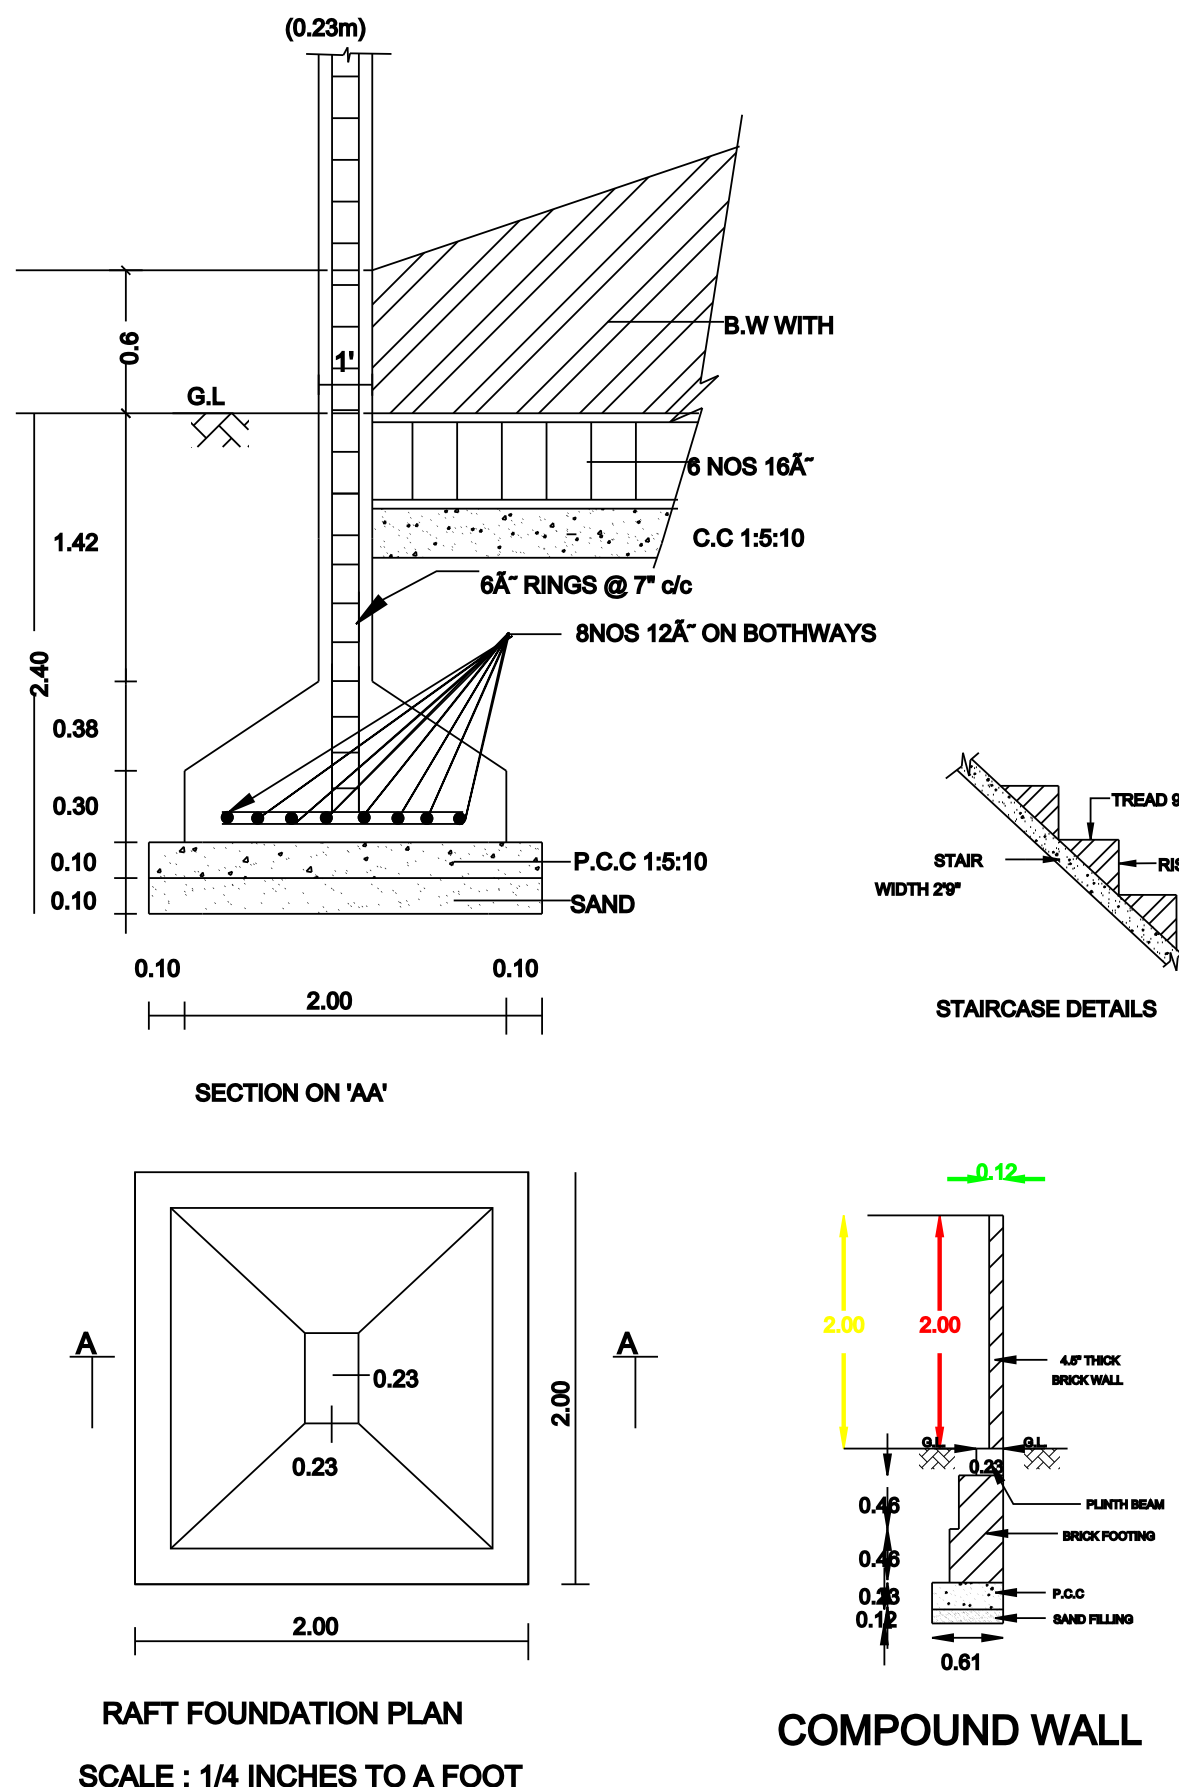
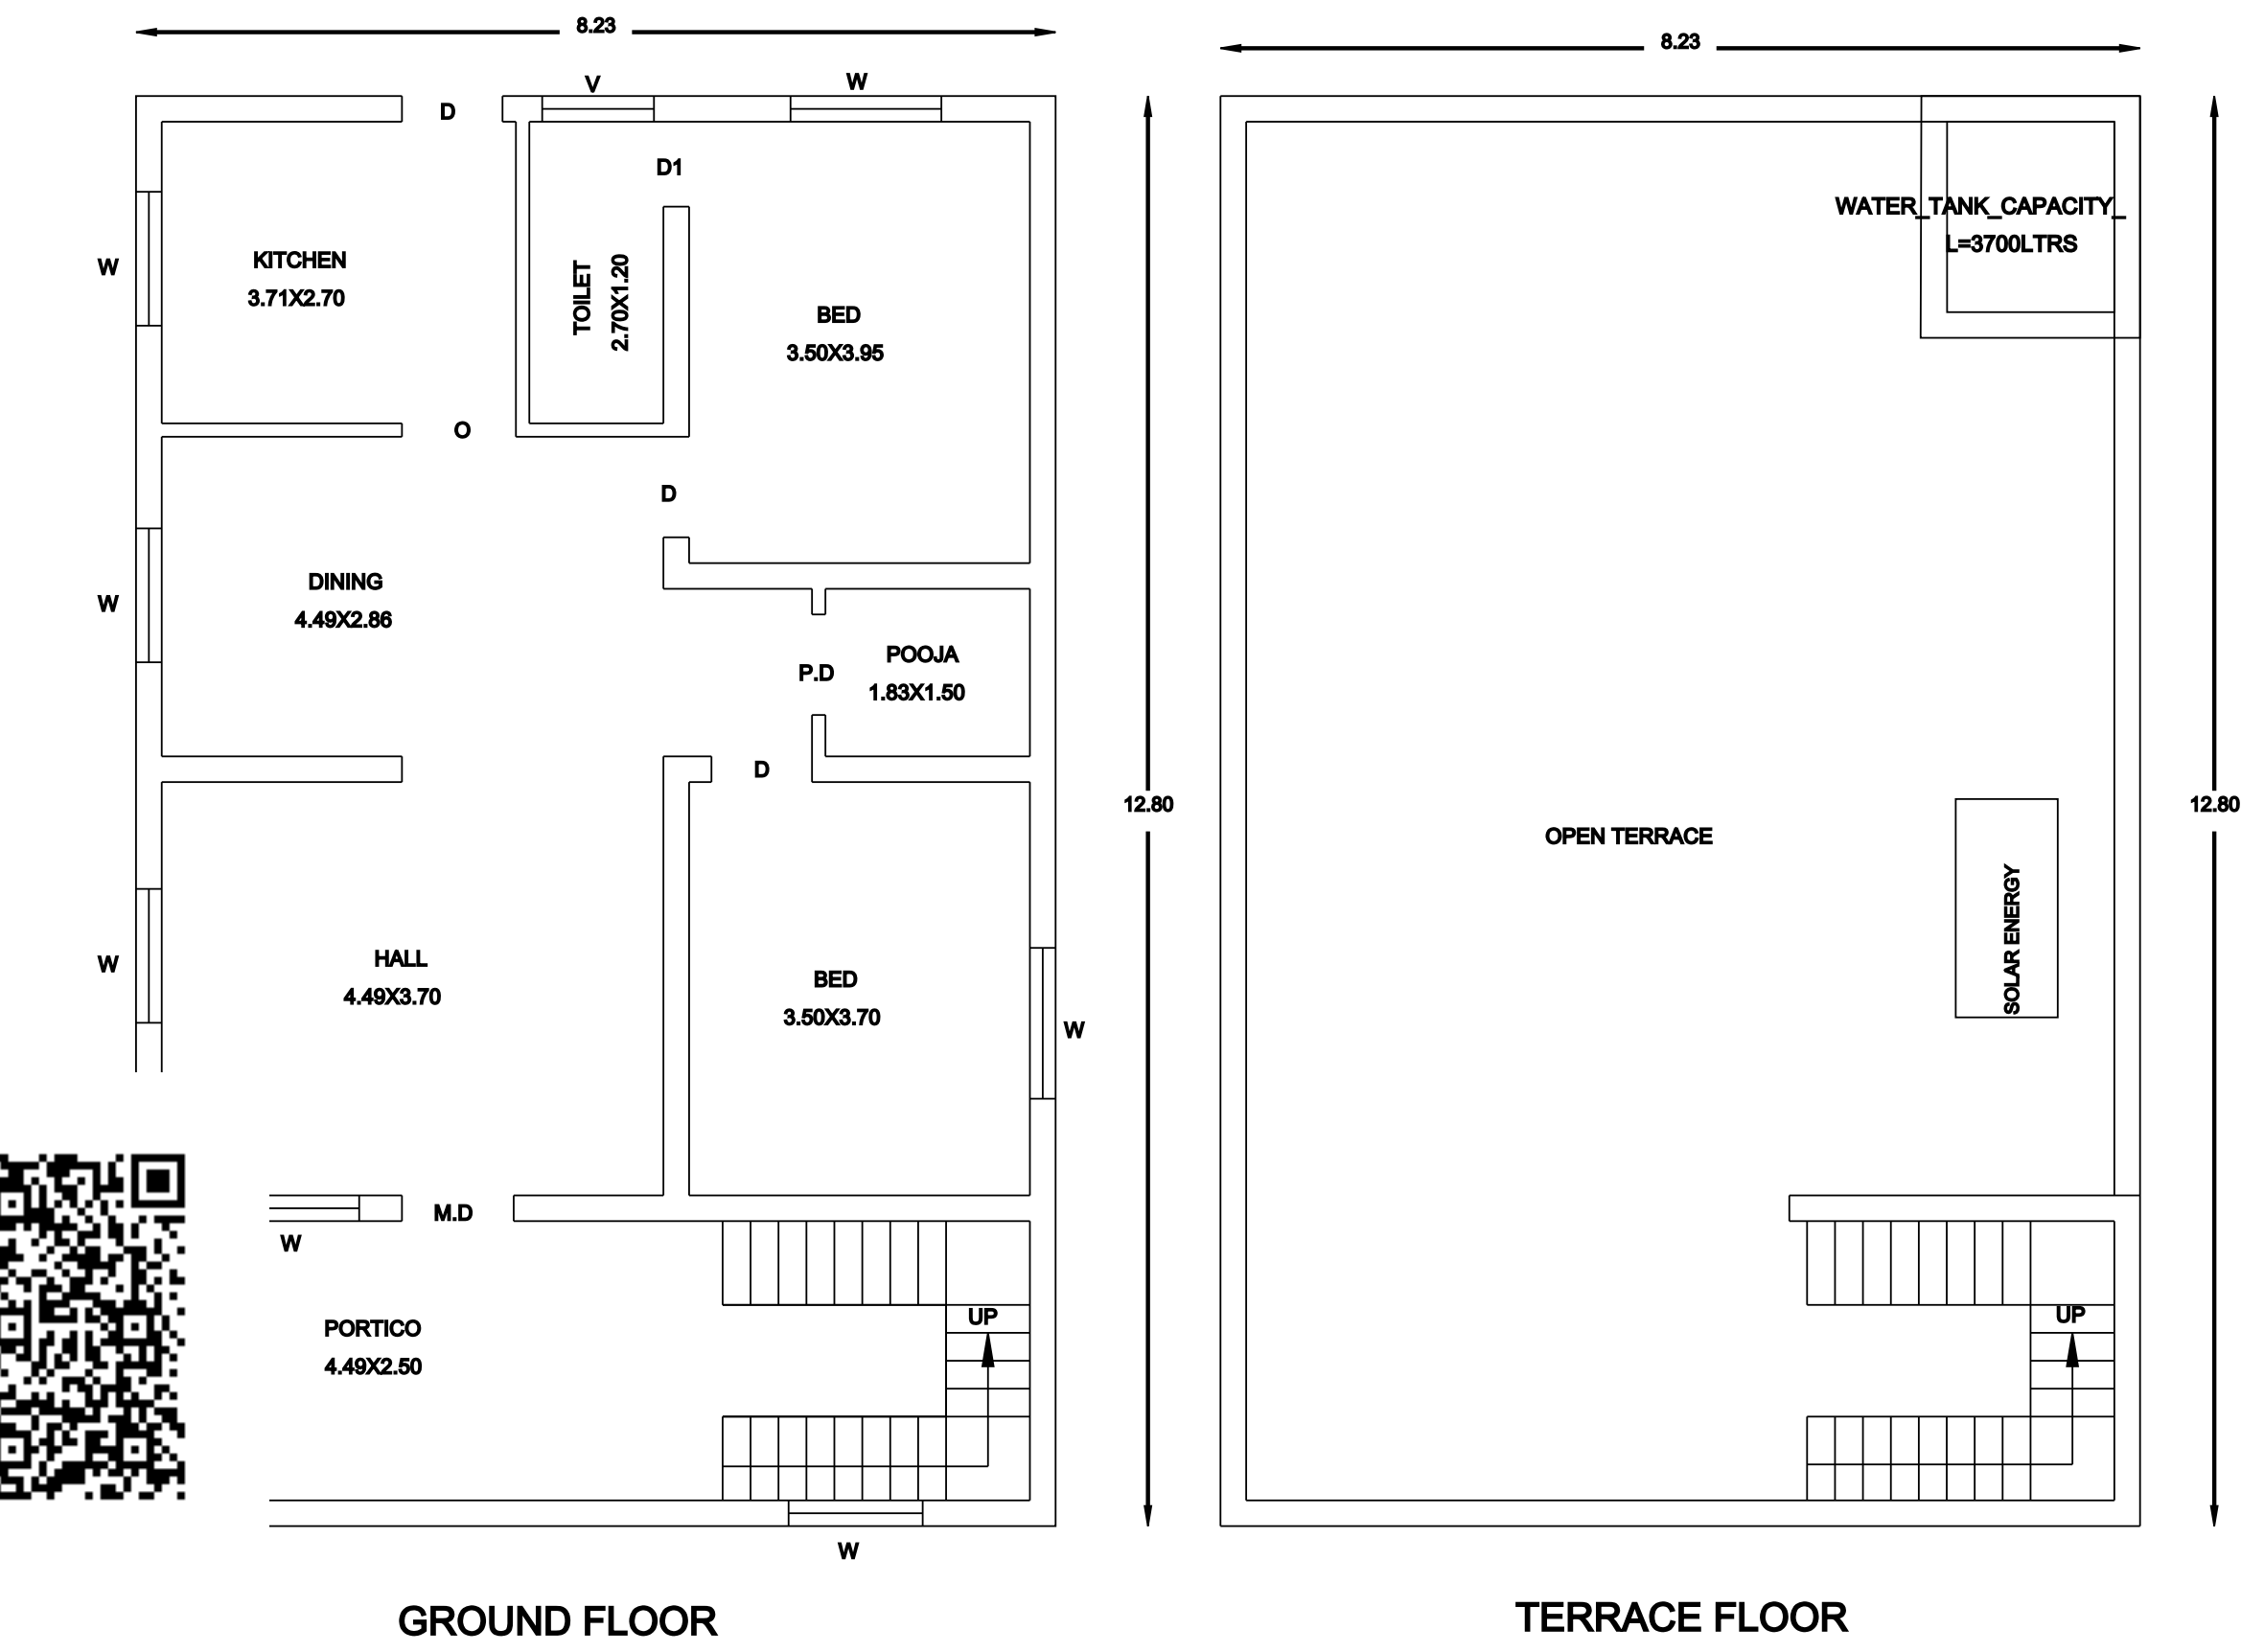
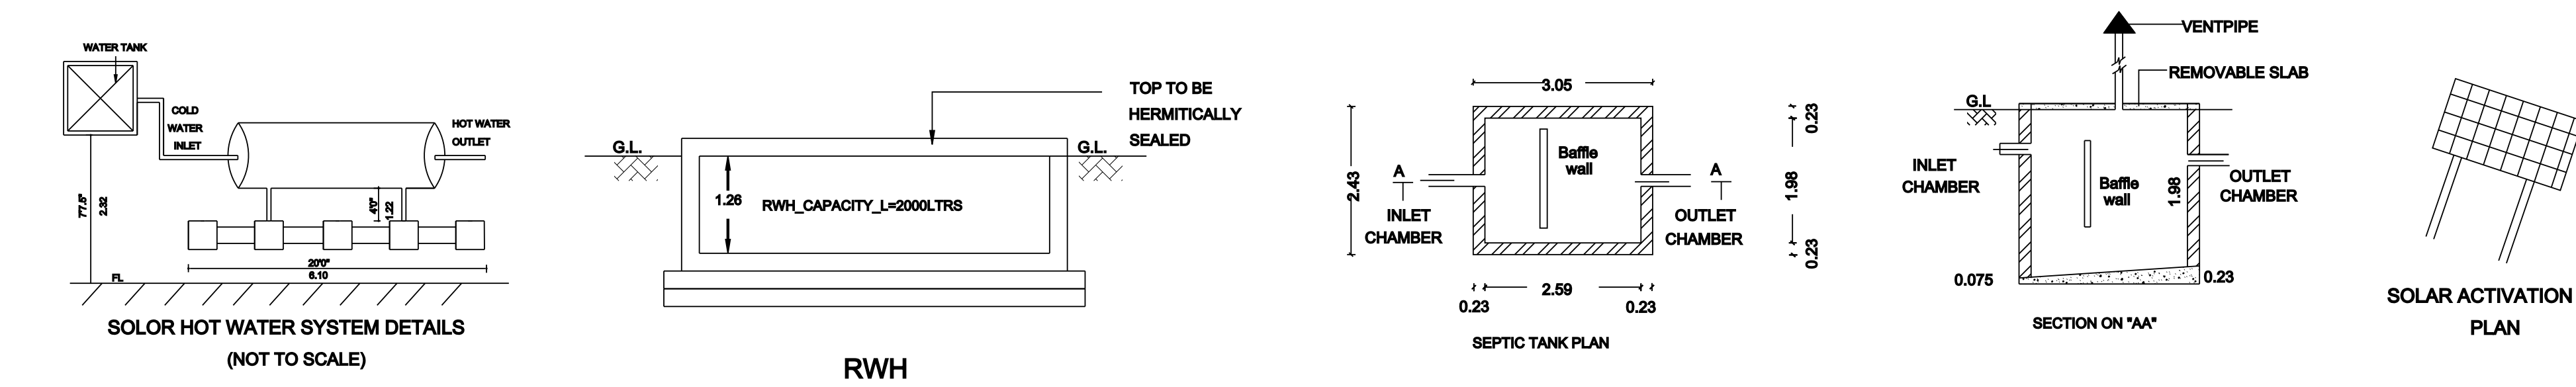
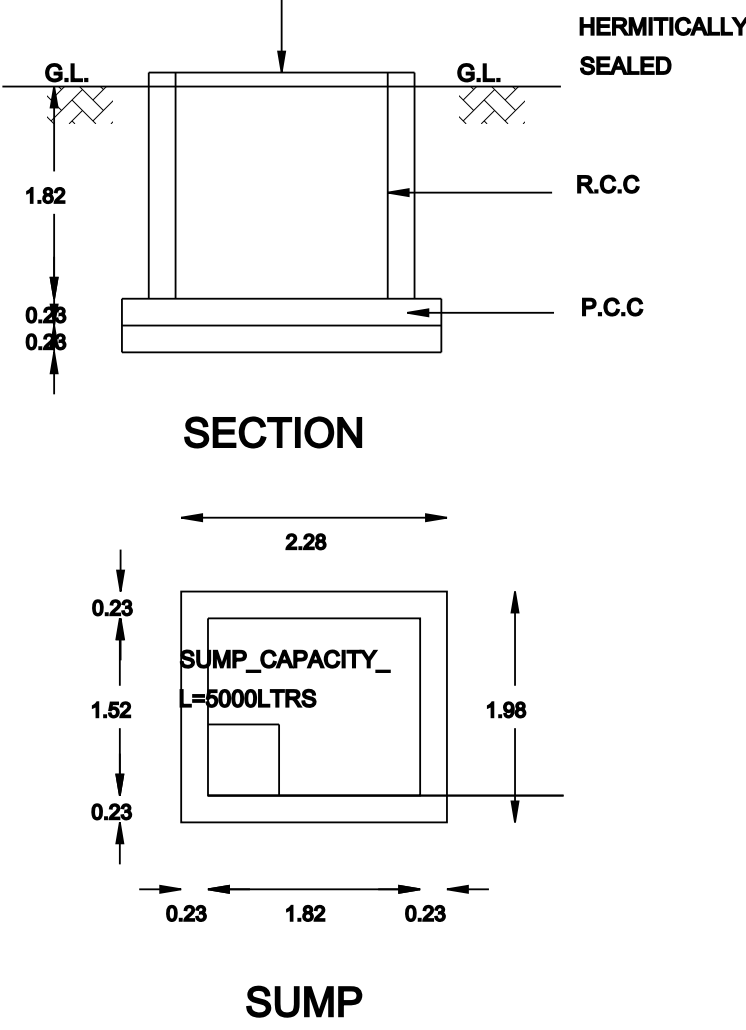
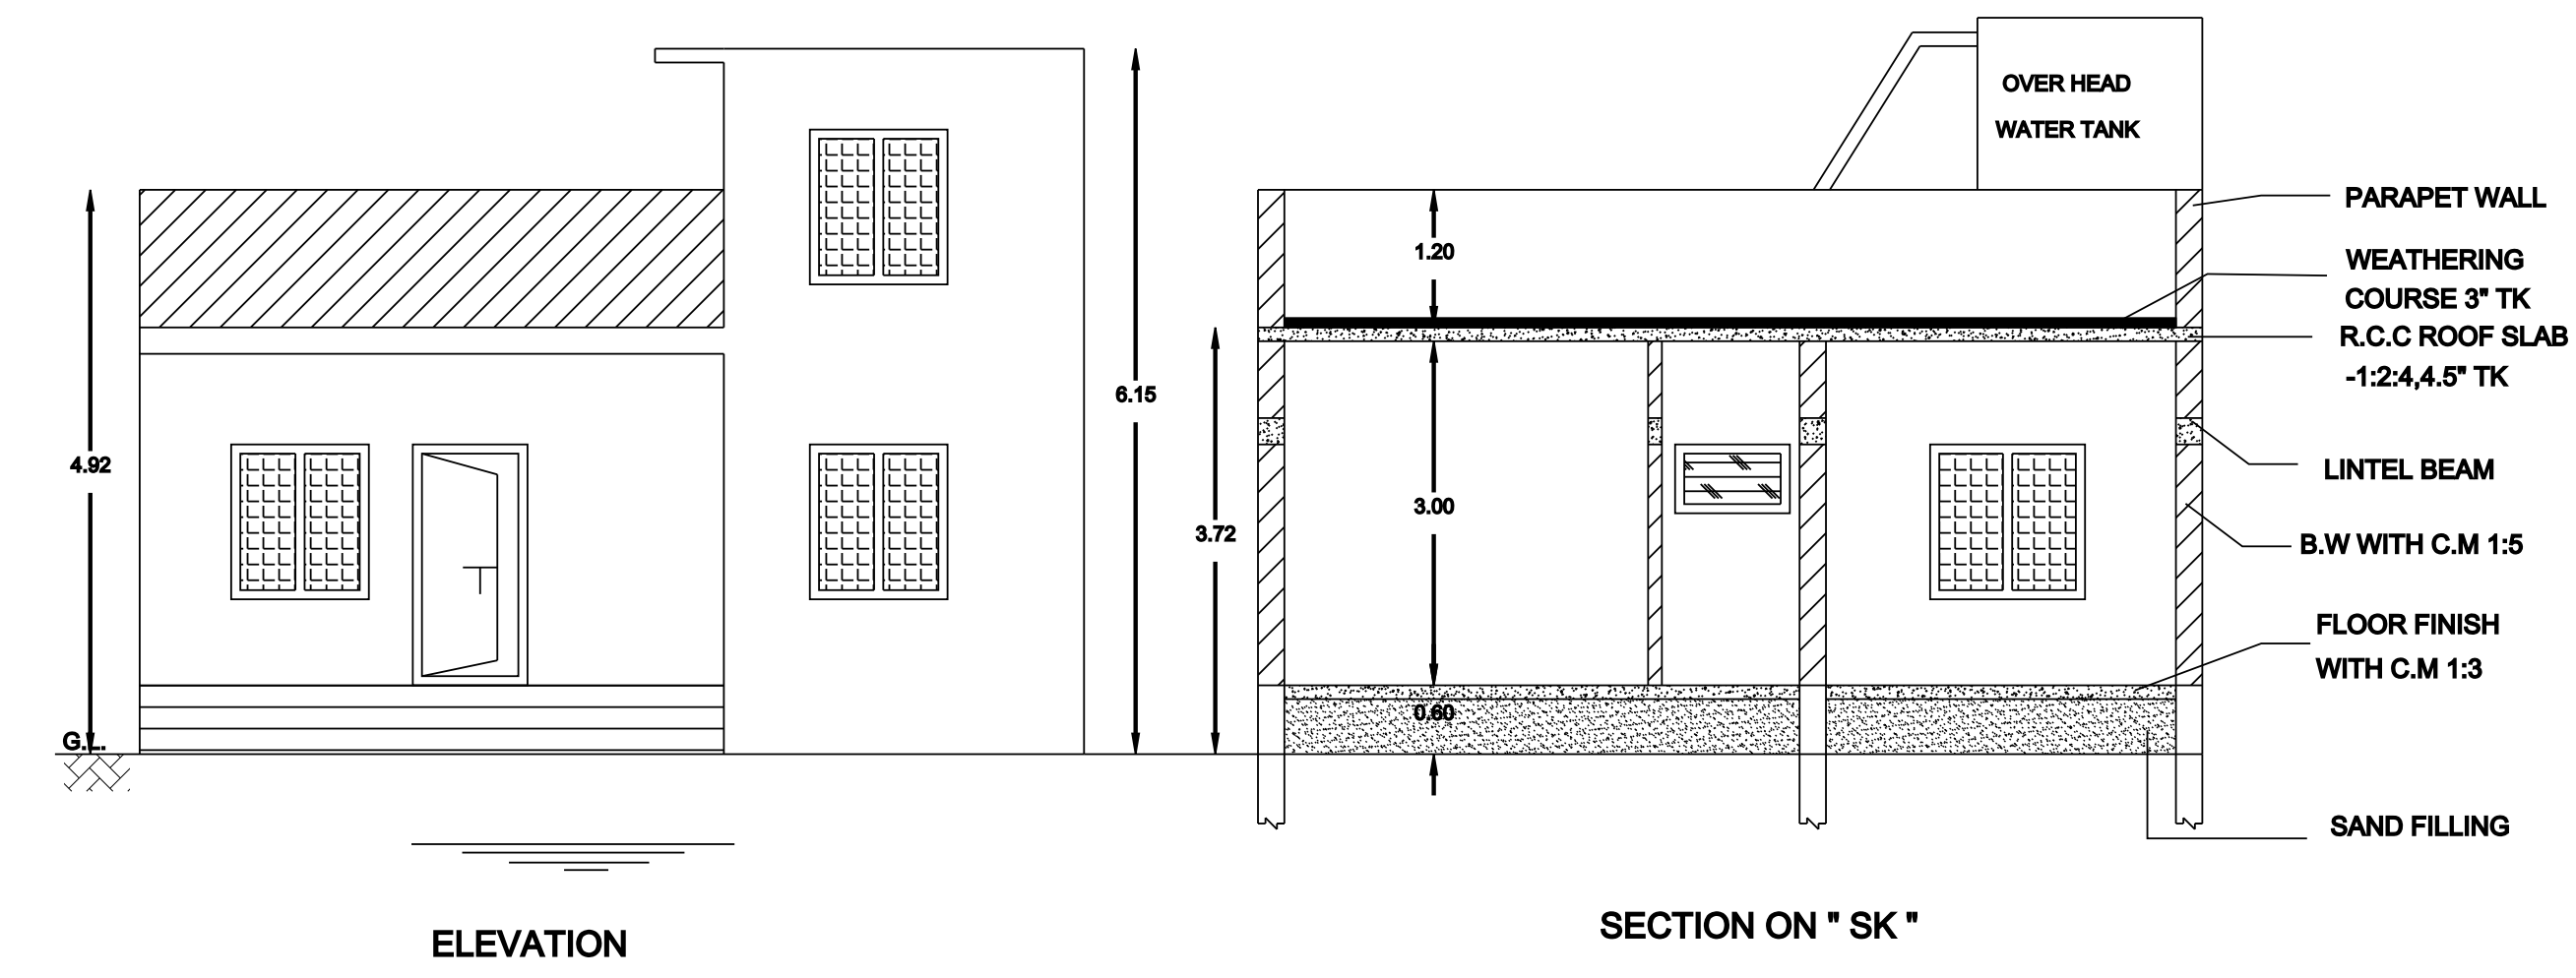


PLAN SHOWING THE PROPOSED CONSTRUCTION OF R.C.C ROOF RESIDENCIAL GROUND FLOOR BUILDING AT AS PER

NATHAM PATTA NO: 134, S.NO: 226/1D1, MELBANGARAM VILLAGE ,KANCHEEPURAM TALUK & DISTRICT.

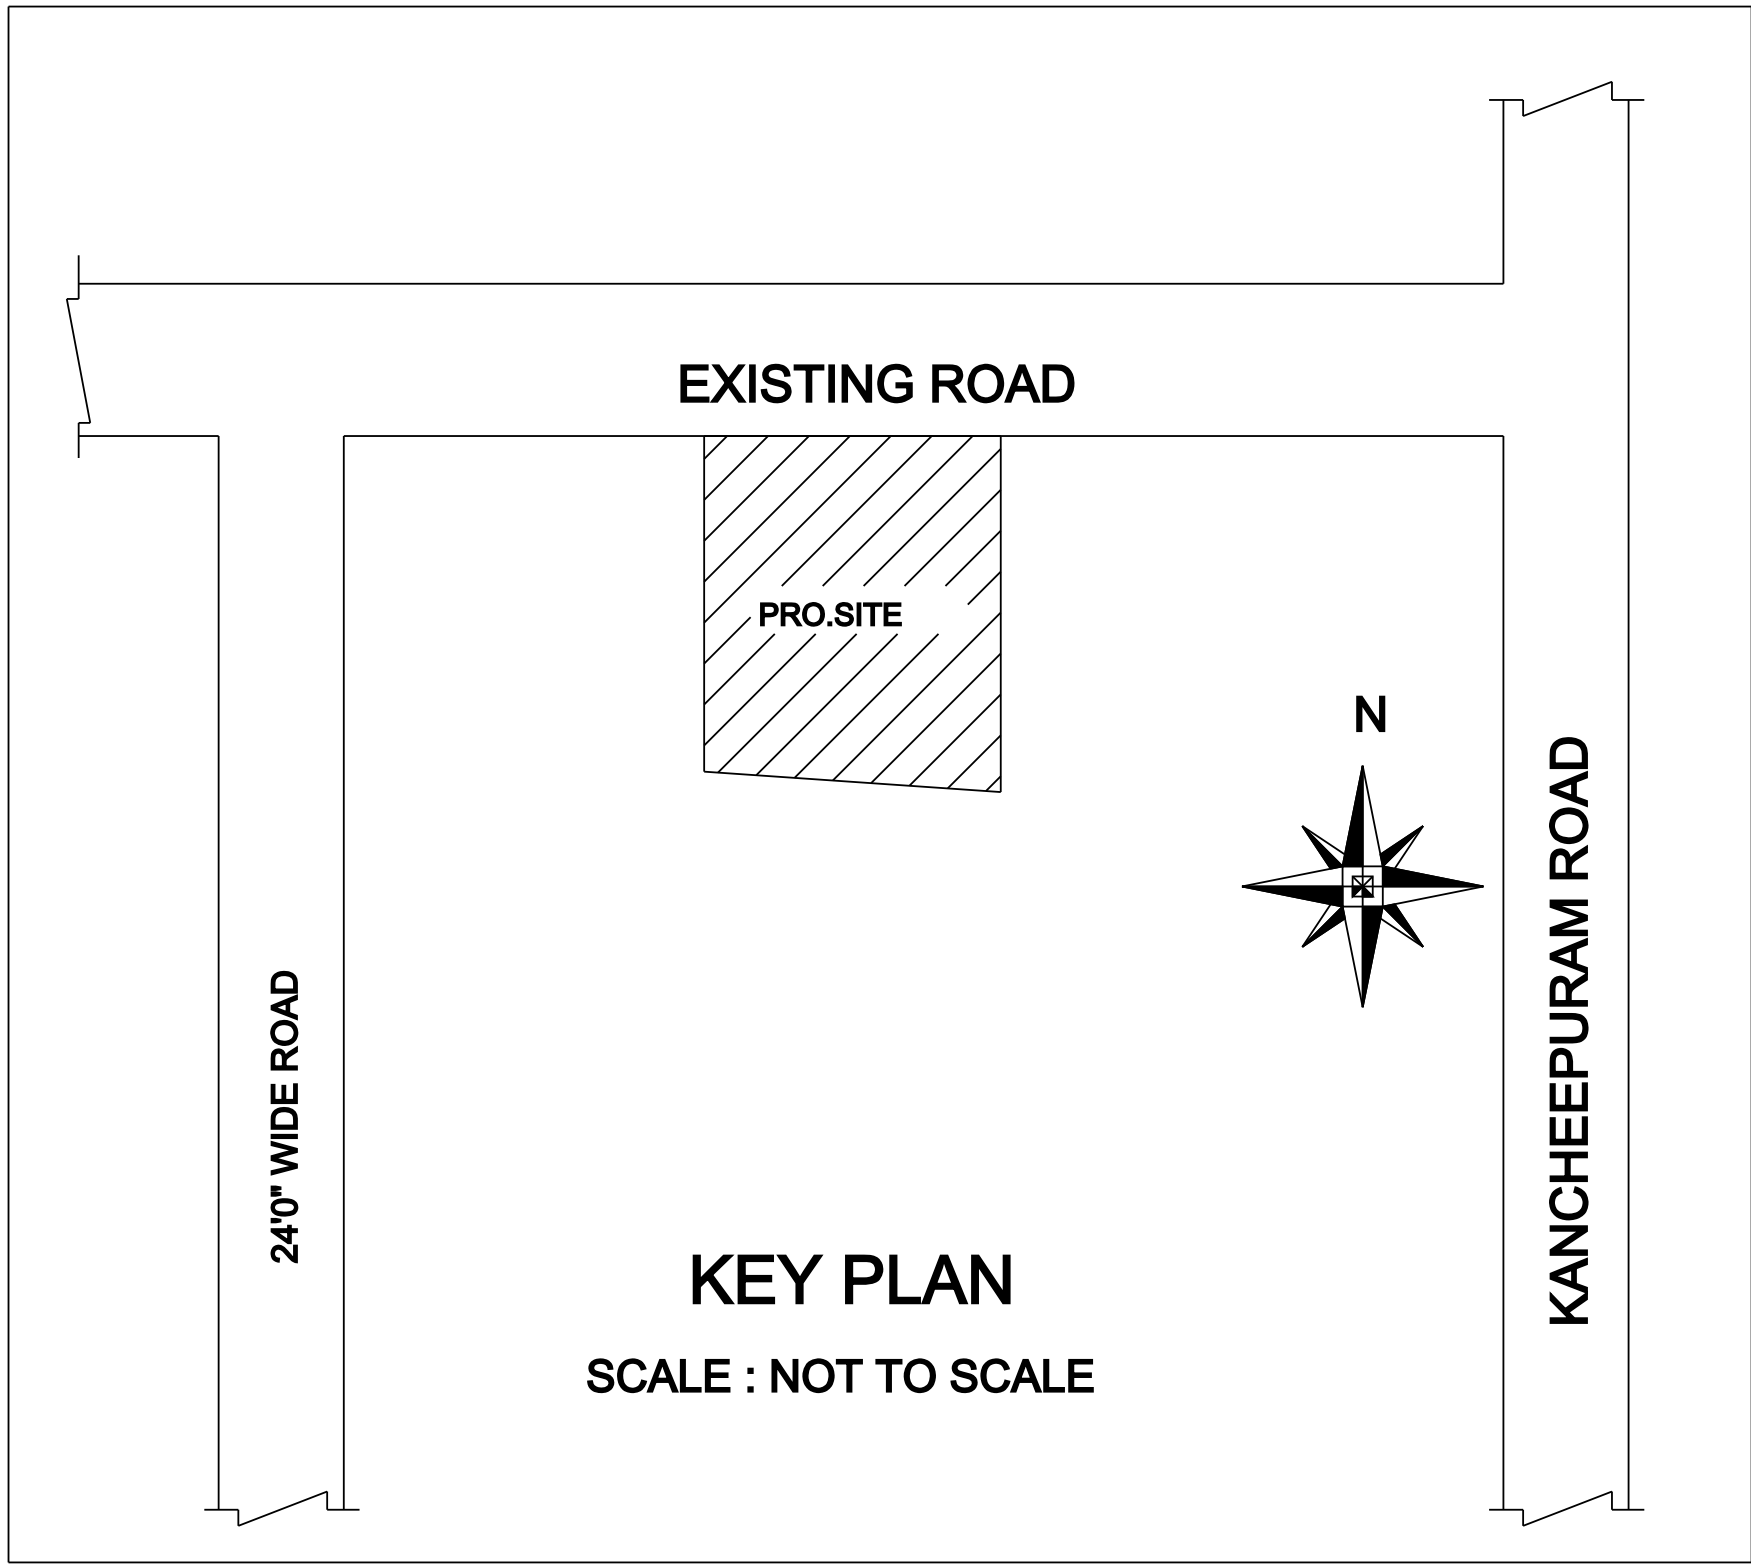

RURAL PANCHAYAT

AREA STATEMENT DETAIL :-			
AS PER DOCUMENT		922.00 Sq.mt	9925.00 Sq.ft
AS PER PATTA		922.00 Sq.mt	9925.00 Sq.ft
AREA STATEMENT OF THE PROPOSED BUILDING DETAIL :-			
SL.NO	DESCRIPTION	RESIDENCIAL AREA. IN SQ.M	RESIDENCIAL AREA. IN SQ.FT
1.	GROUND FLOOR (Pro)	105.35	1134.00
2.	HEAD ROOM	9.29	100.00
3.	TOTAL PRO AREA	114.64	1234.00
4.	OPEN AREA	816.65	8791.00

TOTAL BUILT UP AREA - 114.64 Sq.mt / 1234.00 Sq.ft

FSI DETAILS		PARKING DETAILS	
F S I (Floor Space Index) :-		PARKING CATEGORY (RESIDENCIAL):-	
F S I :- 114.64		FSI AREA : 114.64 Sqm	
- FSI Area = 0.12		Parking Description	Required
		Car Parking Stalls	01 Nos
		Two Wheeler Parking Stalls Provided	02 Nos


SCHEDULE OF JOINERY		
TYPE	DESCRIPTION	SIZE
R.S	ROLLING SHUTTER	1.83 x 2.10
D	DOOR	0.90 x 2.10
D1	DOOR - 1	0.75 x 2.10
W	WINDOW	1.20 x 1.35
V	VENTILATOR	1.00 x 0.60

COLOUR REFERENCE :

* EXISTING ROAD

* SITE BOUNDARY

* PROPOSED BUILDING

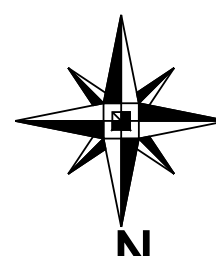

SCALE 1:100

FOUNDATION	: COLUMN FOOTING OVER PCC AND SAND
SUPER STRUCTURE	: RC FOOTING OVER 150 THK PCC OVER 150 THK SAND
PLASTERING	: BRICK WORKS IN CM 1:5 LINTELS, BEAMS AND SLABS IN RCC 1:2:4
	: PCC FLOORING FINISHED WITH MOSAIC TILES
	: INTERIOR WITH CM 1:4 EXTERIOR WITH CM 1:5 CEILING WITH CM 1:3
	: 5 COATS OF DISTEMPER FOR INNER WALLS
	: BEST INDIAN TEAKWOOD

ALL DIMENSIONS ARE IN METER

APPLICANT SIGNATURE:-

REGISTER ENGINEER SIGNATURE:-