


Plan Showing The Proposed Construction Of Commercial Building (Godown), At Plot No:210, Dhanalakshmi Nagar

In Old Survey No.: 39/4 Part, As Per Patta Survey.No.:39/135, Patta.No.:1804

Of Puduper Village, (Katrambakkam Village Panchayat), Sriperumbudur Taluk, Kancheepuram District.

(Sriperumbudur Panchayat Union Limit.)

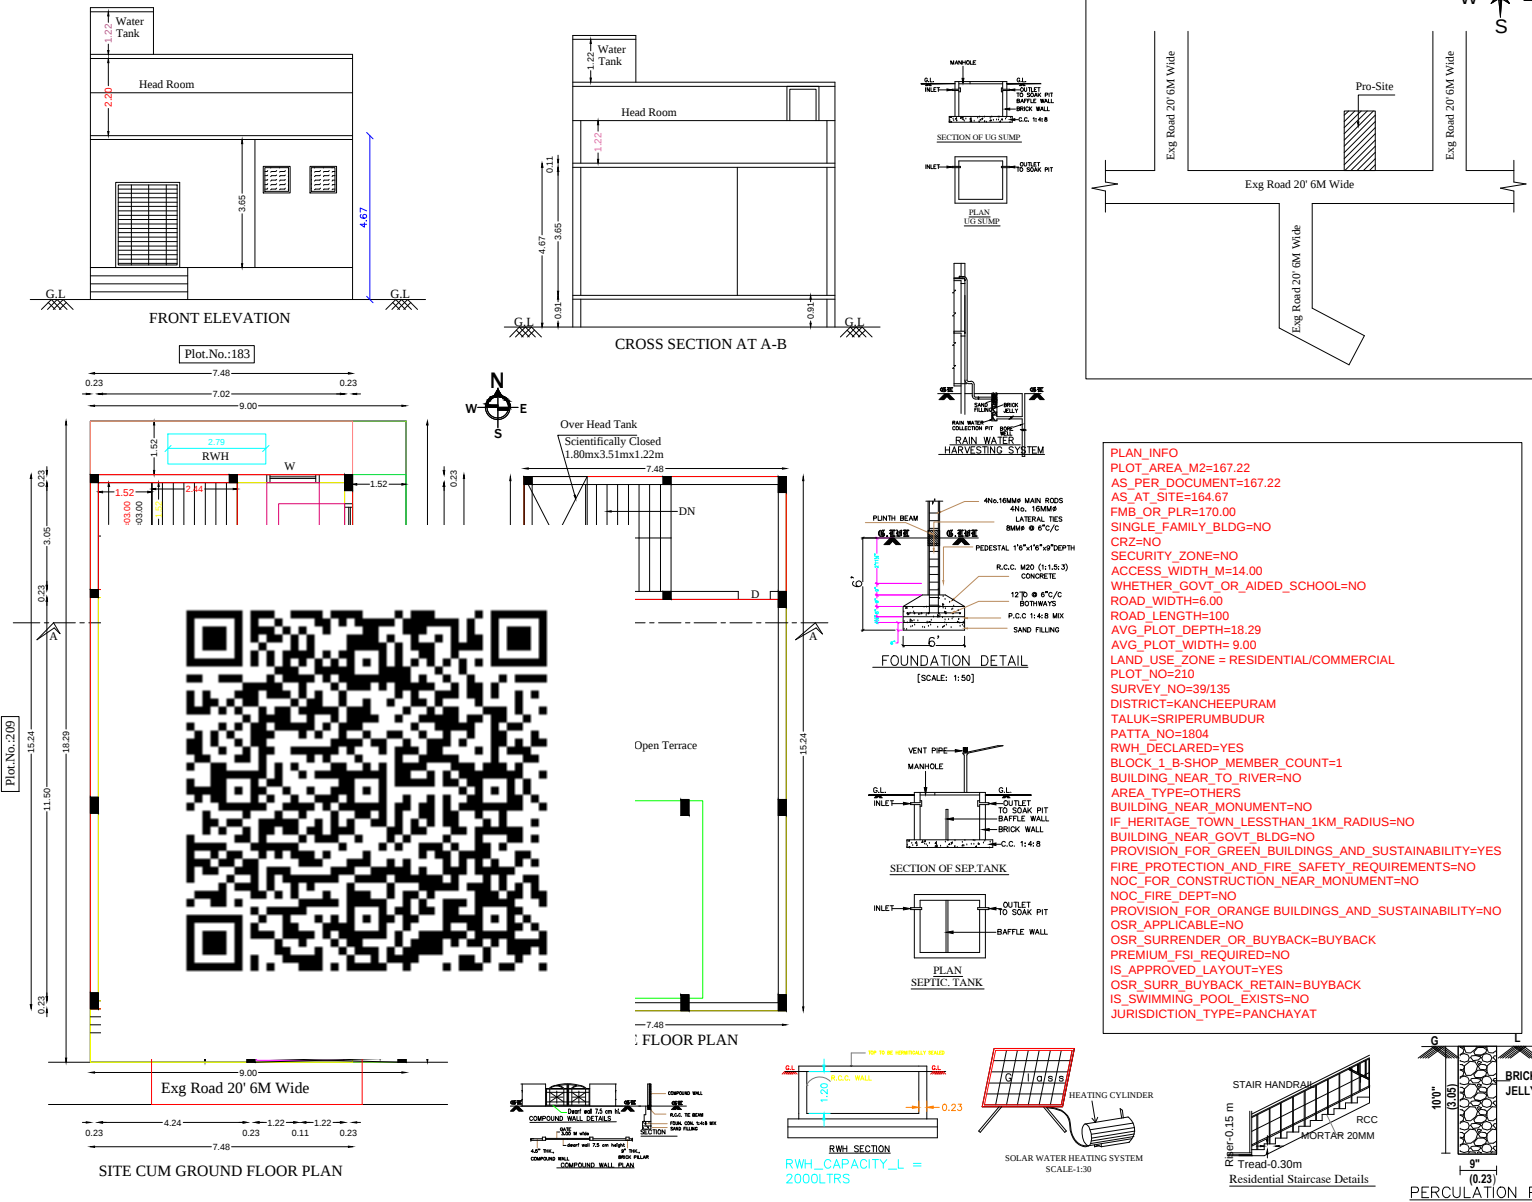

AREA DETAILS:	SQ.FT	SQ.M
PLOT AREA (AS PER DOCUMET) :	1800.00	167.22
PLOT AREA (AS PER PATTA) :	1829.88	170.00
PLOT AREA (AS PER SITE) :	1772.50	164.67
GROUND FLOOR AREA :	1120.64	104.11
PLOT COVERAGE :	63 %	
FSI :	.63	
NON FSI :		
PARKING AREA :	(106.45)	(9.89)
HEADROOM :	(22.75)	(22.75)

SCHEDULE OF JOINERY:			
R/S	--- ROLLING SHUTTER	----	6'-0" X 8'-0" (1.83X2.43)
D	--- DOOR	----	3'-0" X 7'-0" (0.91X2.13)
D1	--- DOOR	----	2'-6" X 7'-0" (0.76X2.13)
W	--- WINDOW	----	5'-0" X 5'-0" (1.50X1.50)
W1	--- WINDOW	----	5'-3" X 5'-0" (1.60X1.50)
W2	--- WINDOW	----	6'-0" X 6'-0" (1.80X1.80)
V	--- VENTILATOR	----	2'-6" X 2'-6" (0.76X0.76)

ALL DIMENSION ARE IN METER

COLOUR INDEX:

PROPOSED BUILDING
EXISTING ROAD

SCALE : 1"=8'-0" (1 : 100)

OWNER:

LICENSED SURVEYOR:

DESIGNS & DRAFTED BY : IDEAL PLANNERS
CHROMPET-600 044, 8939108959.30.04.25