
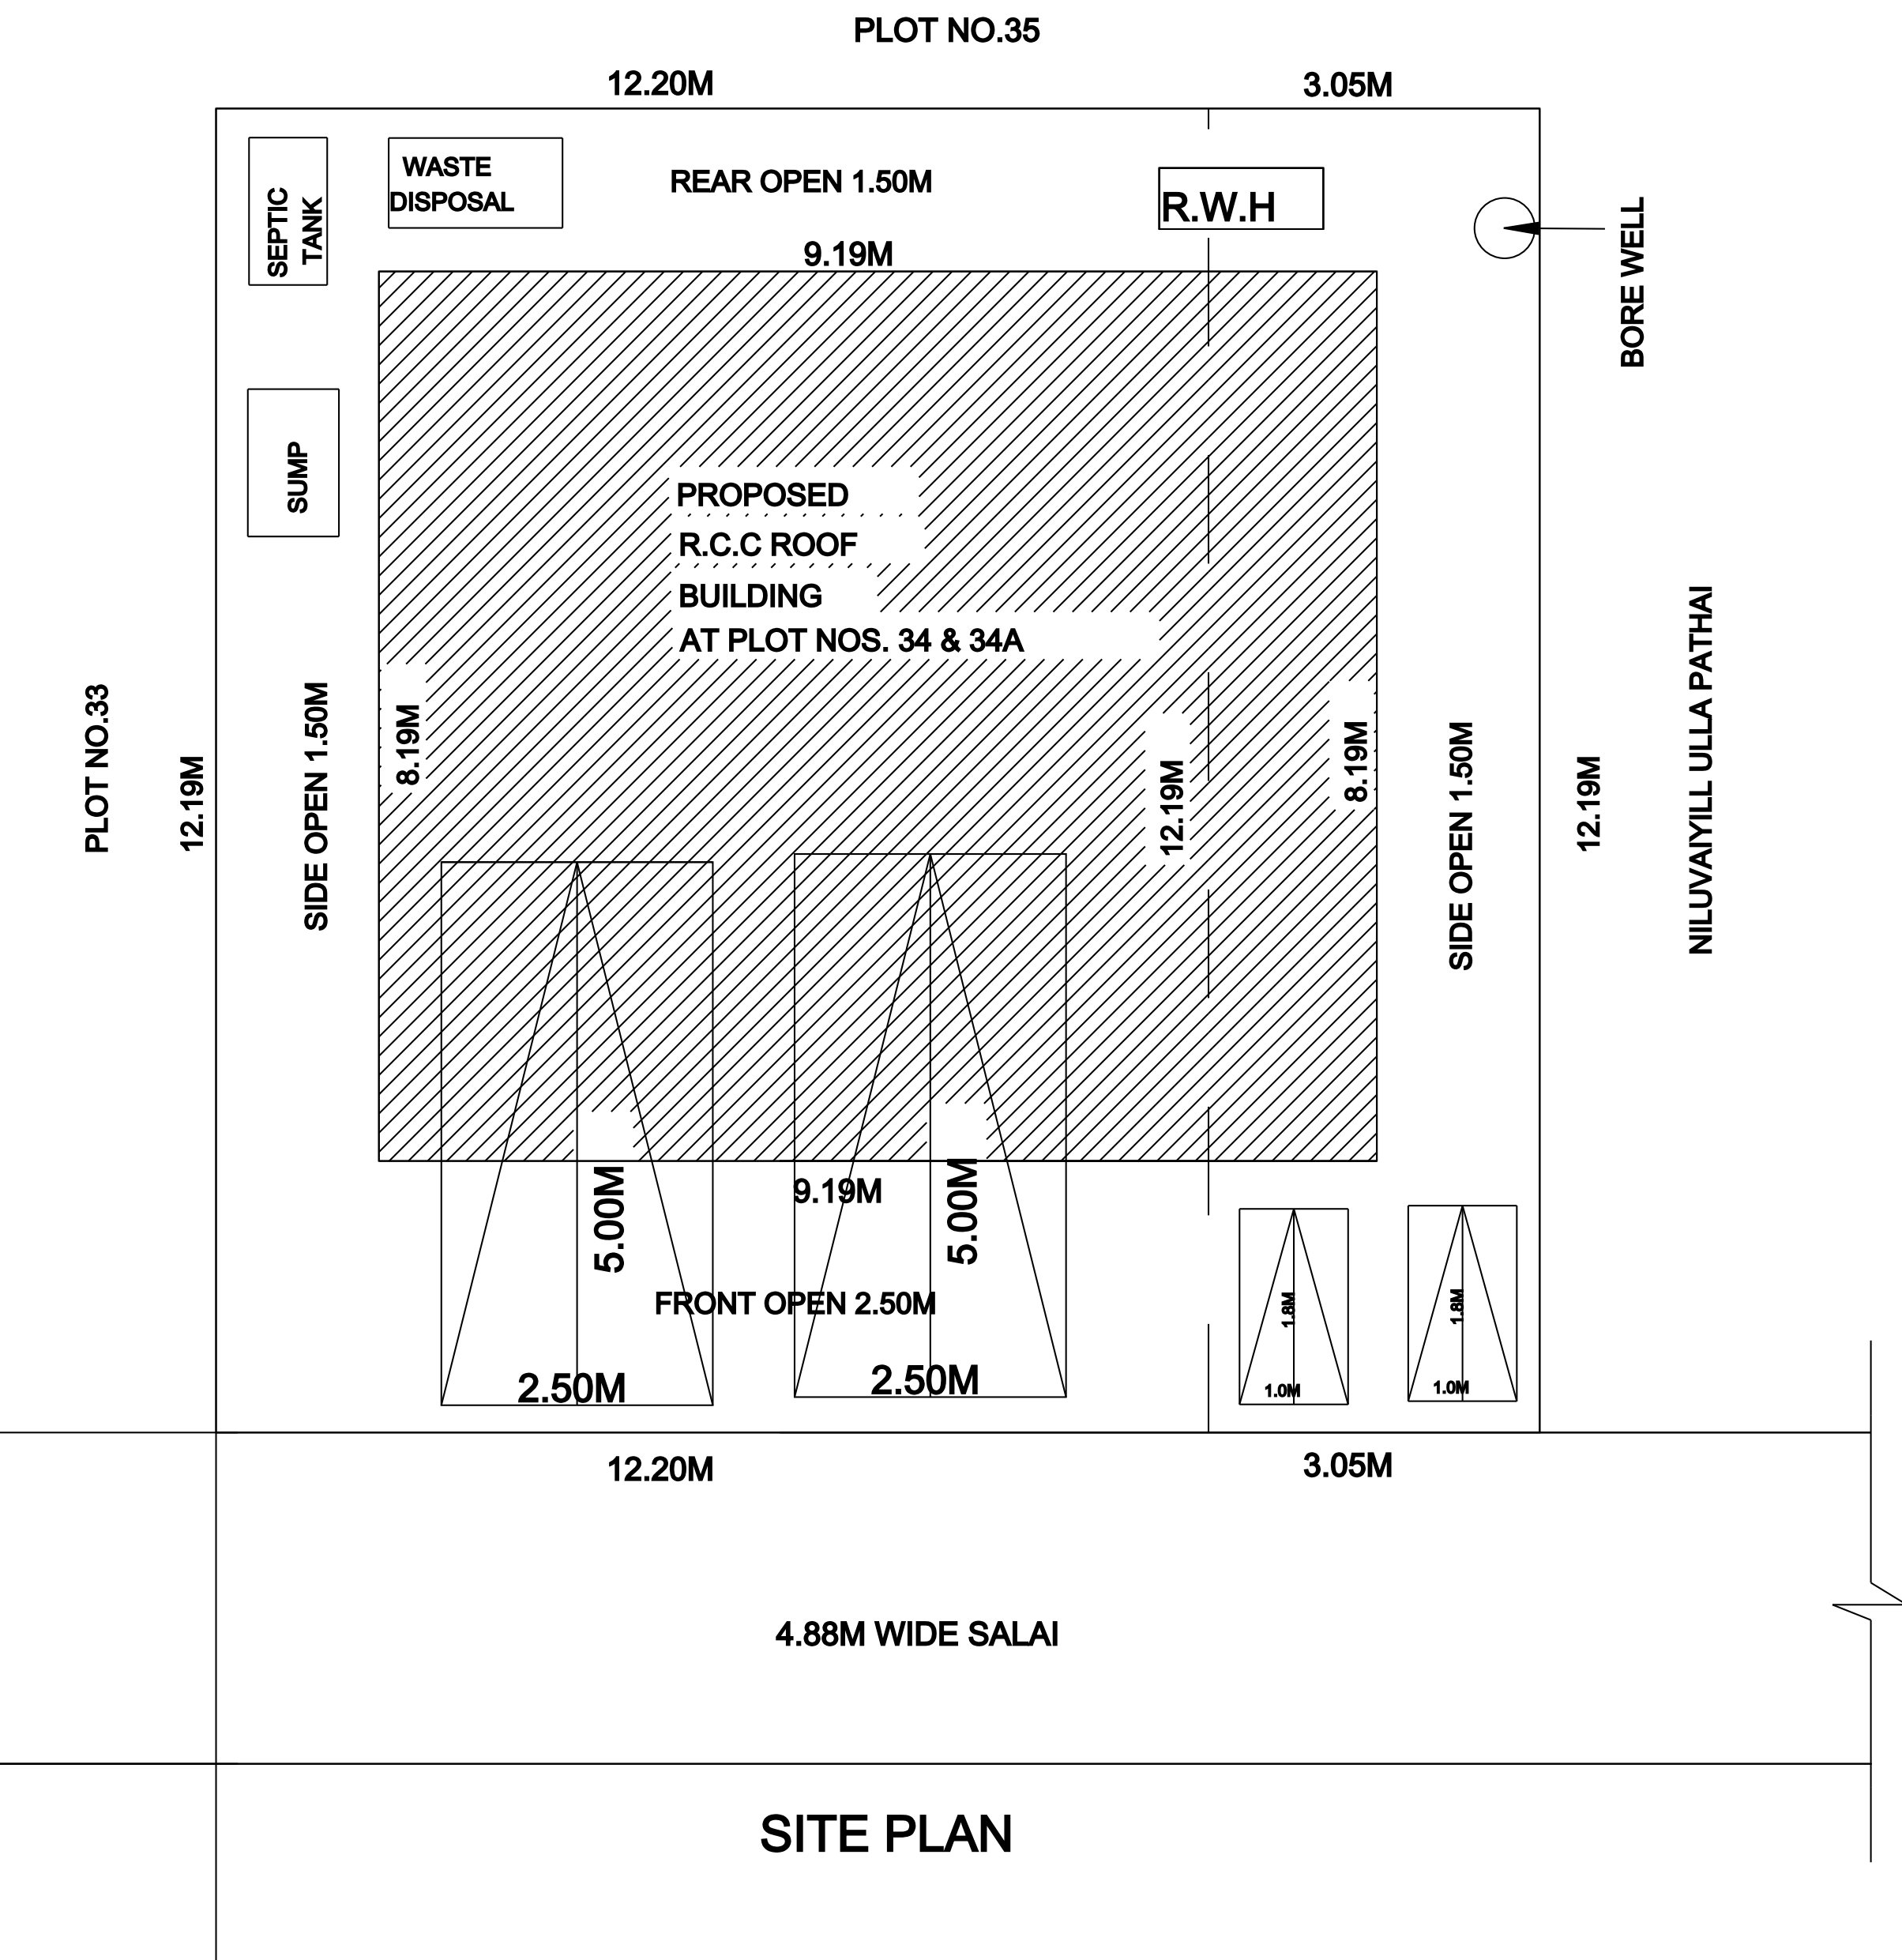
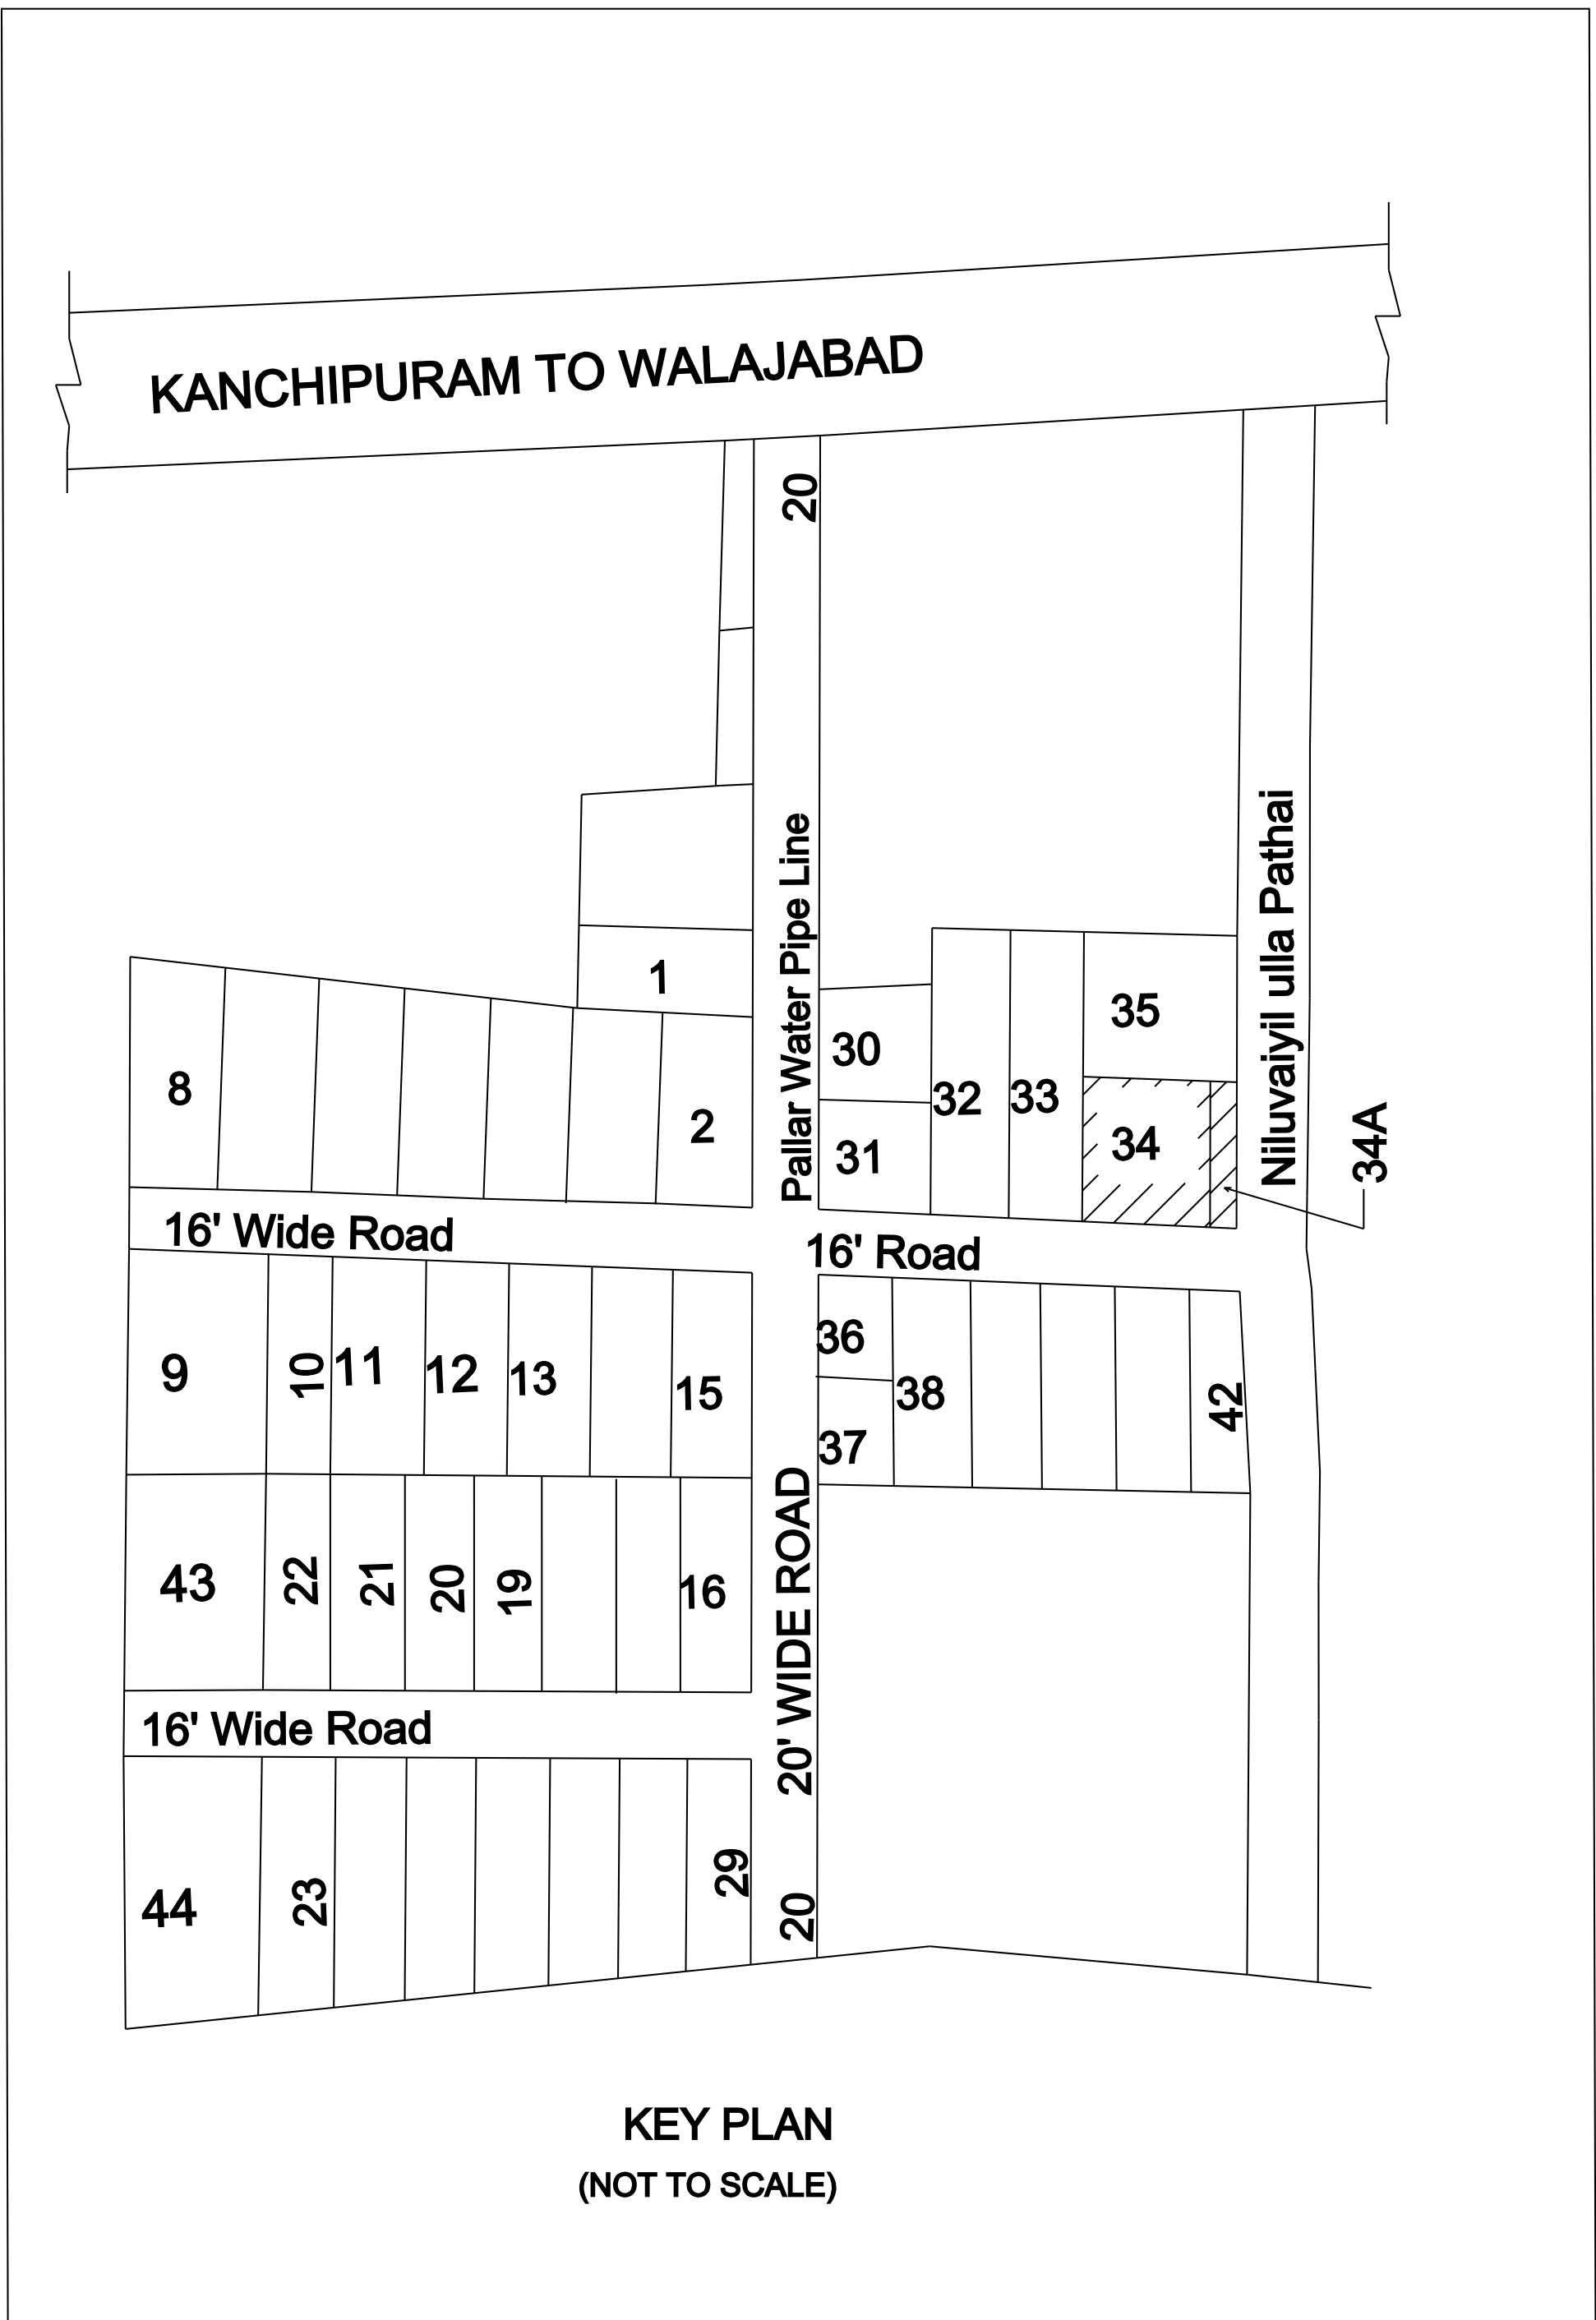
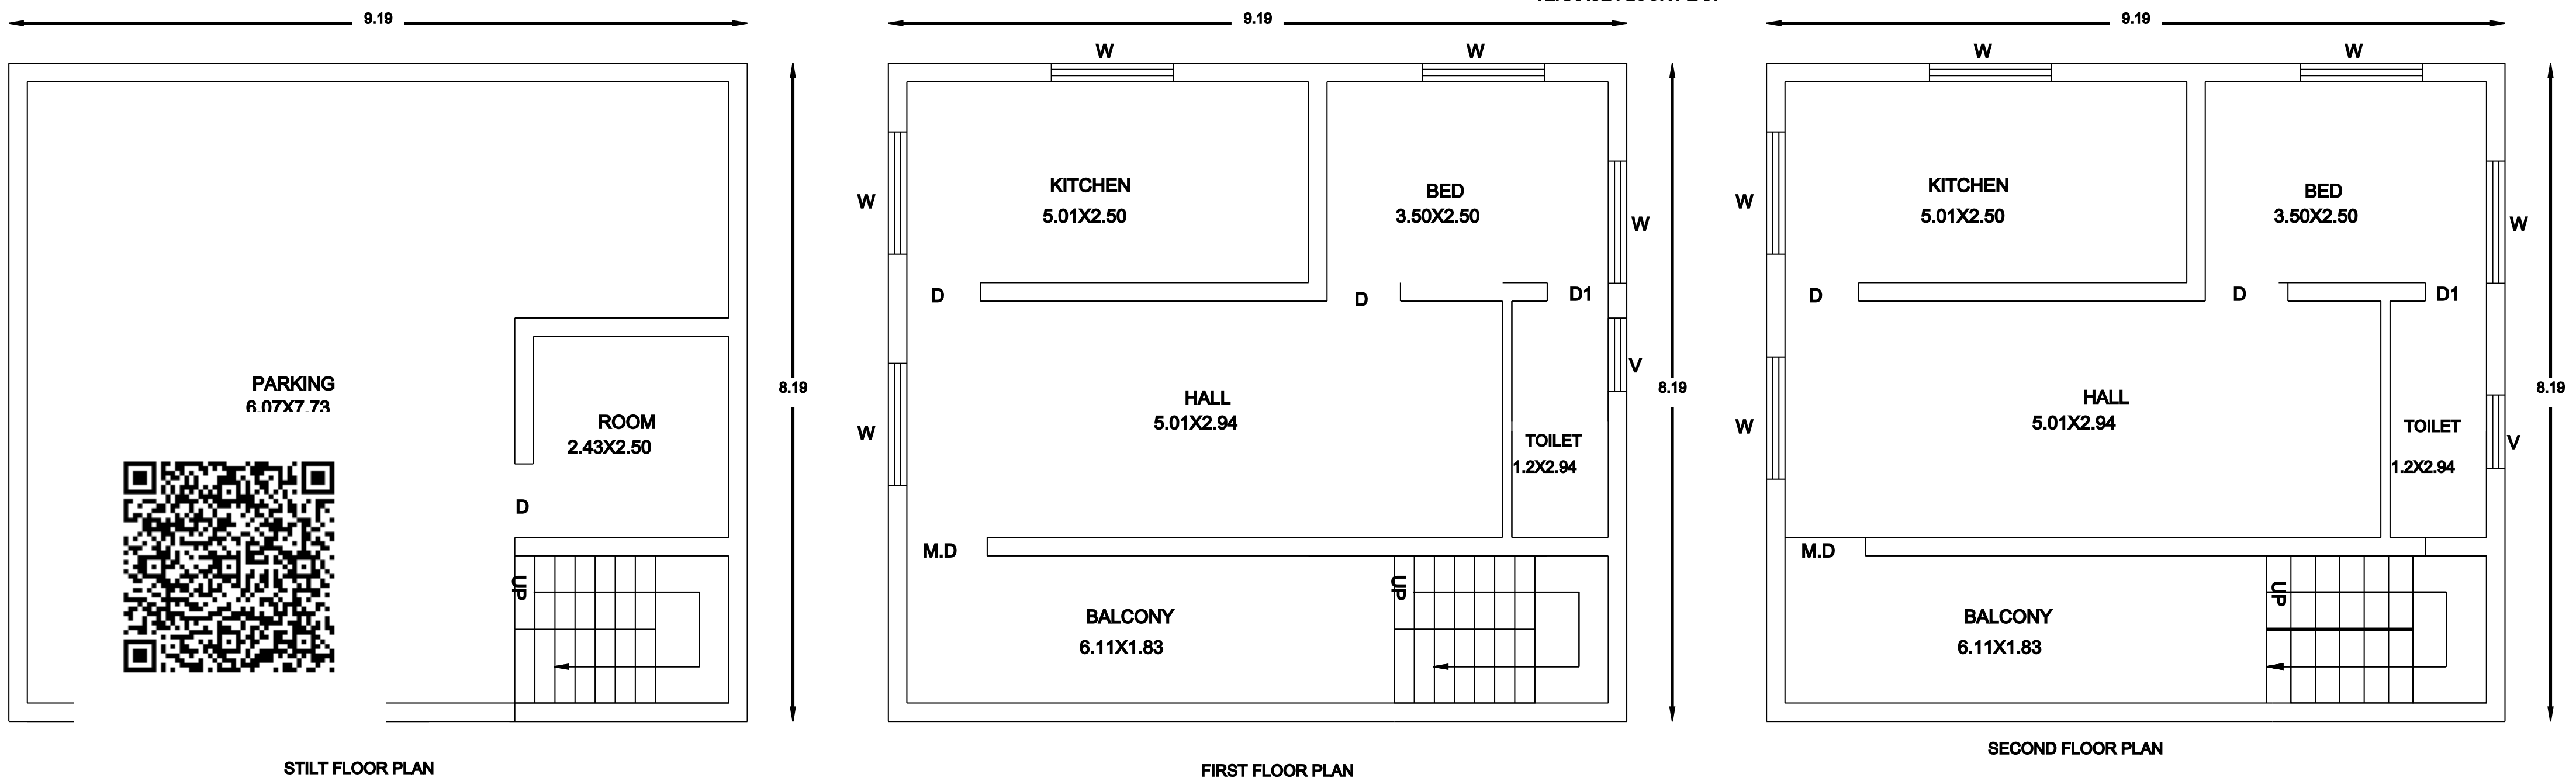
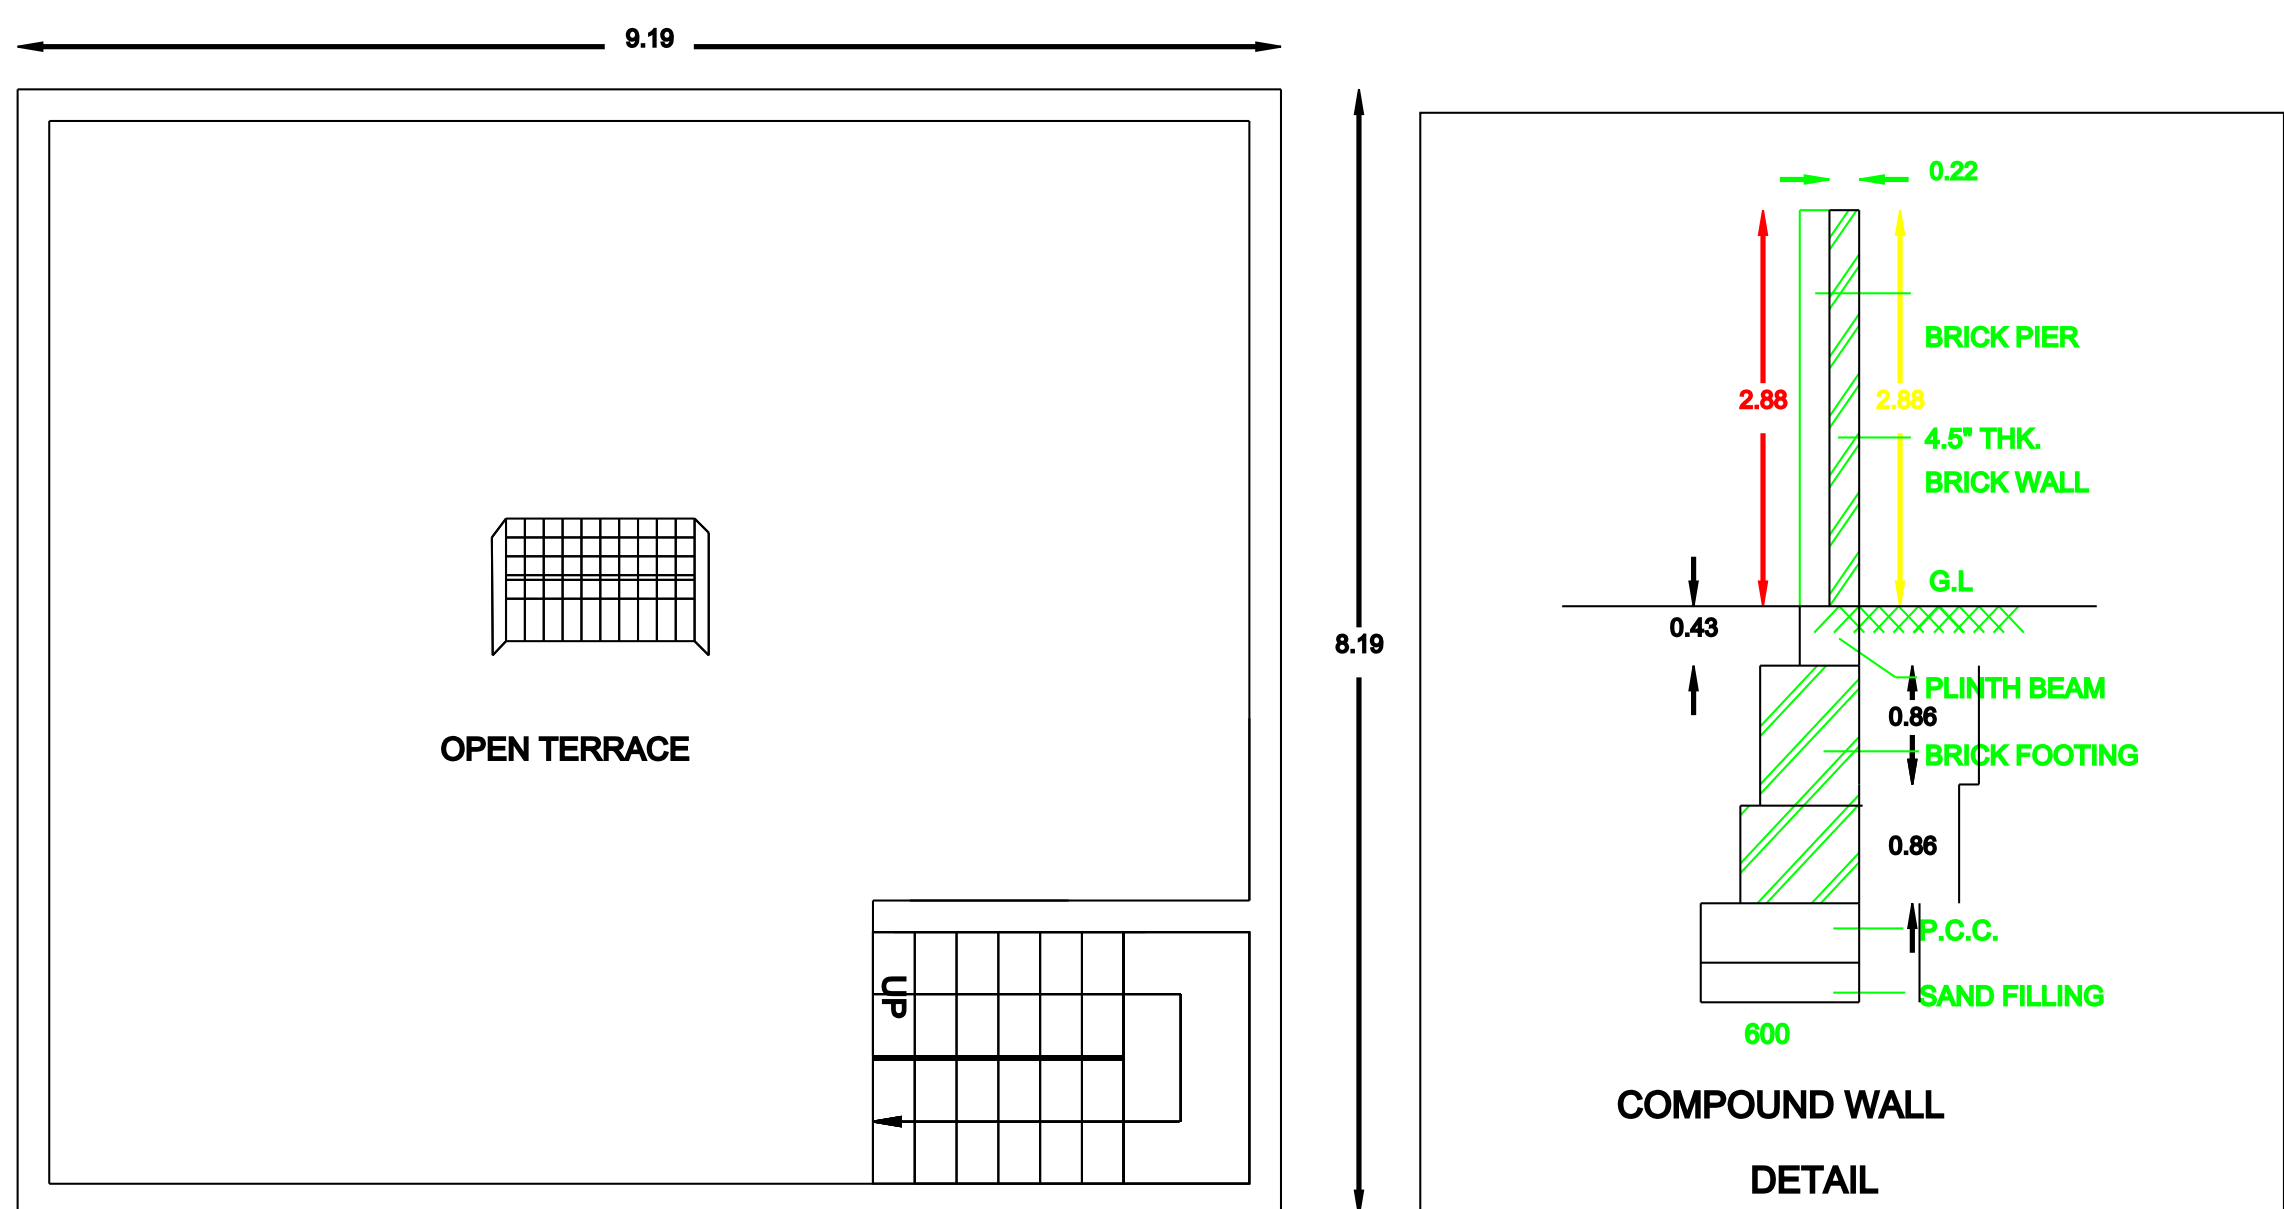
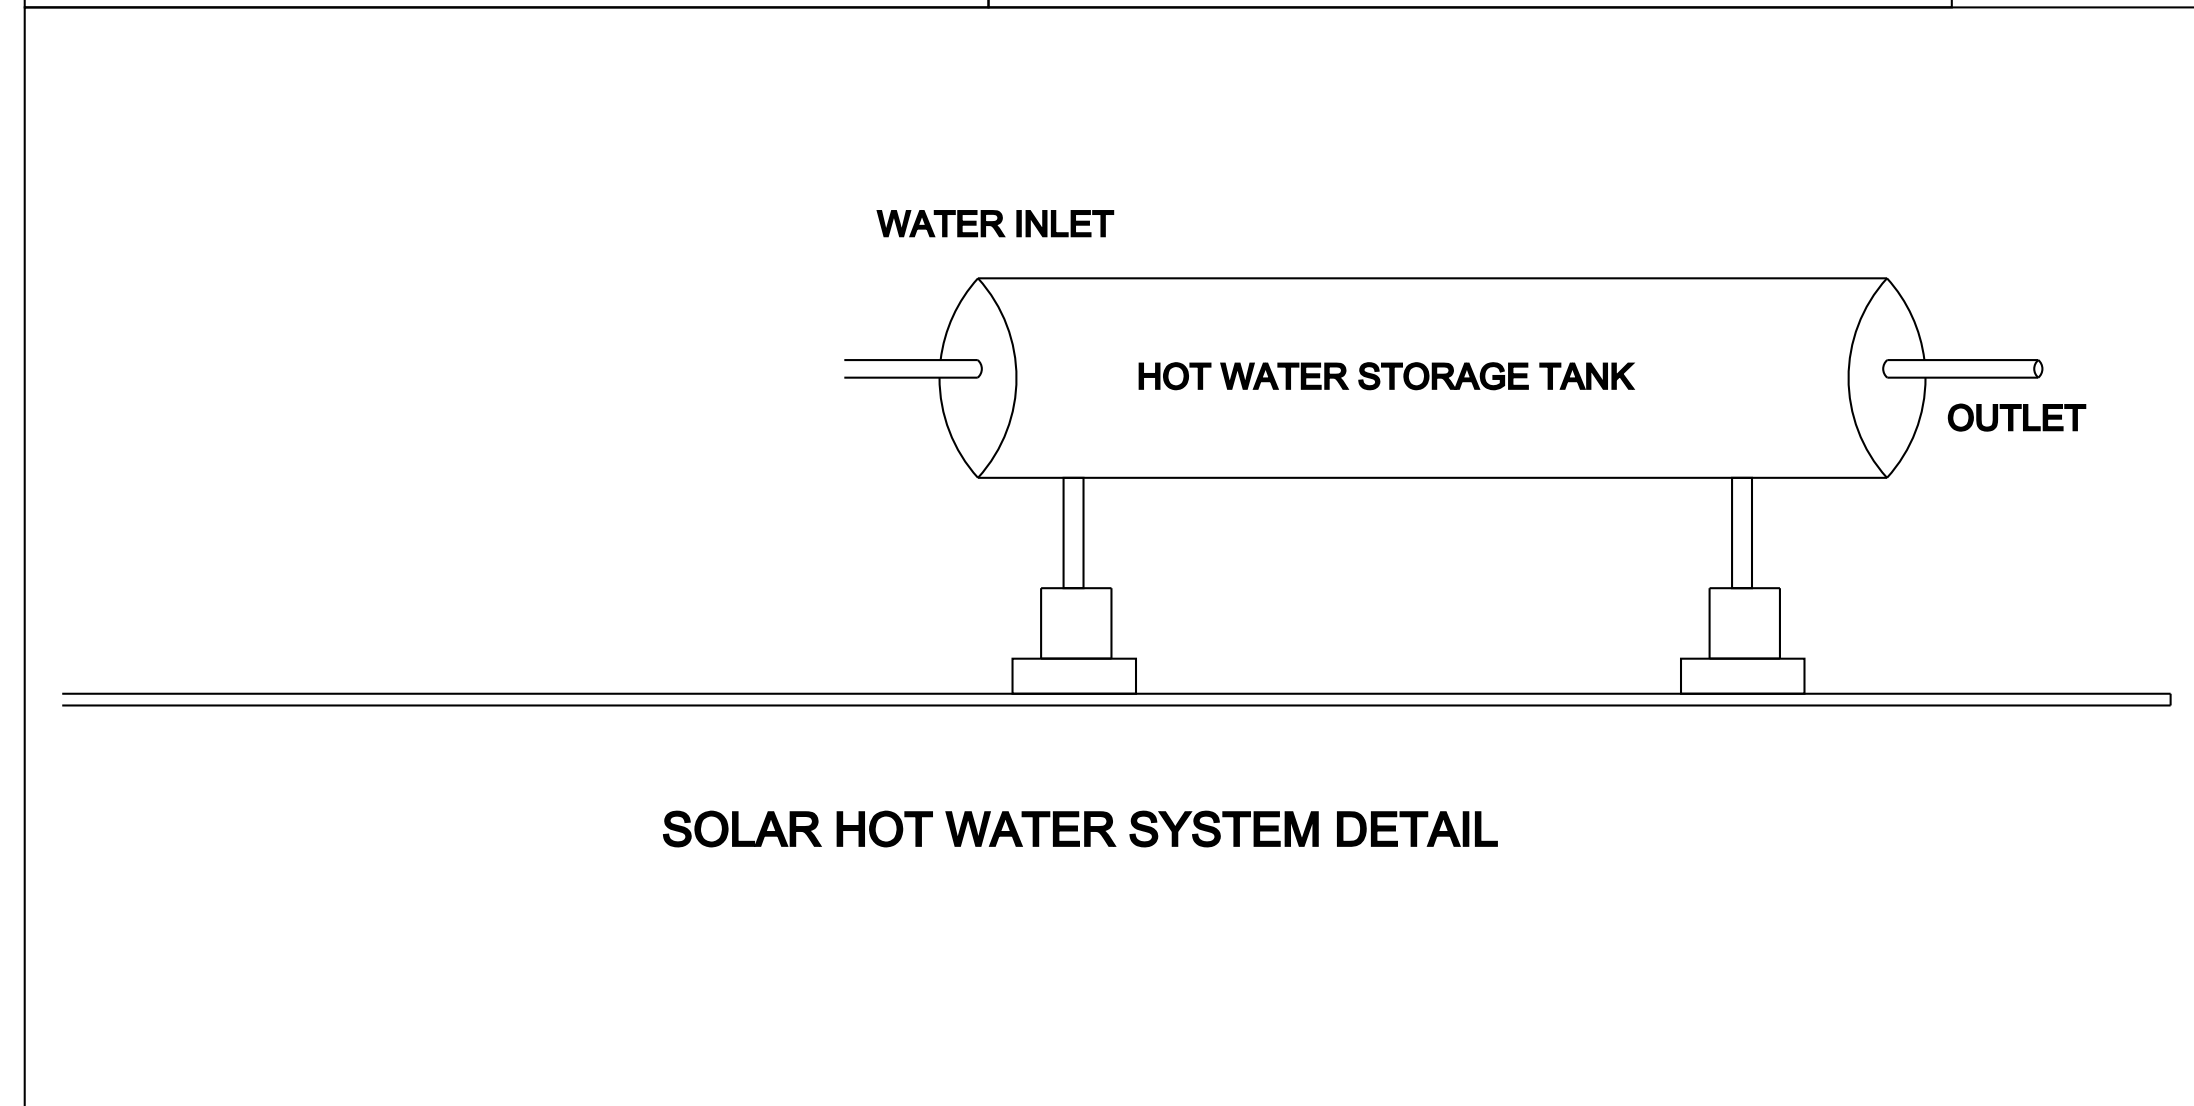
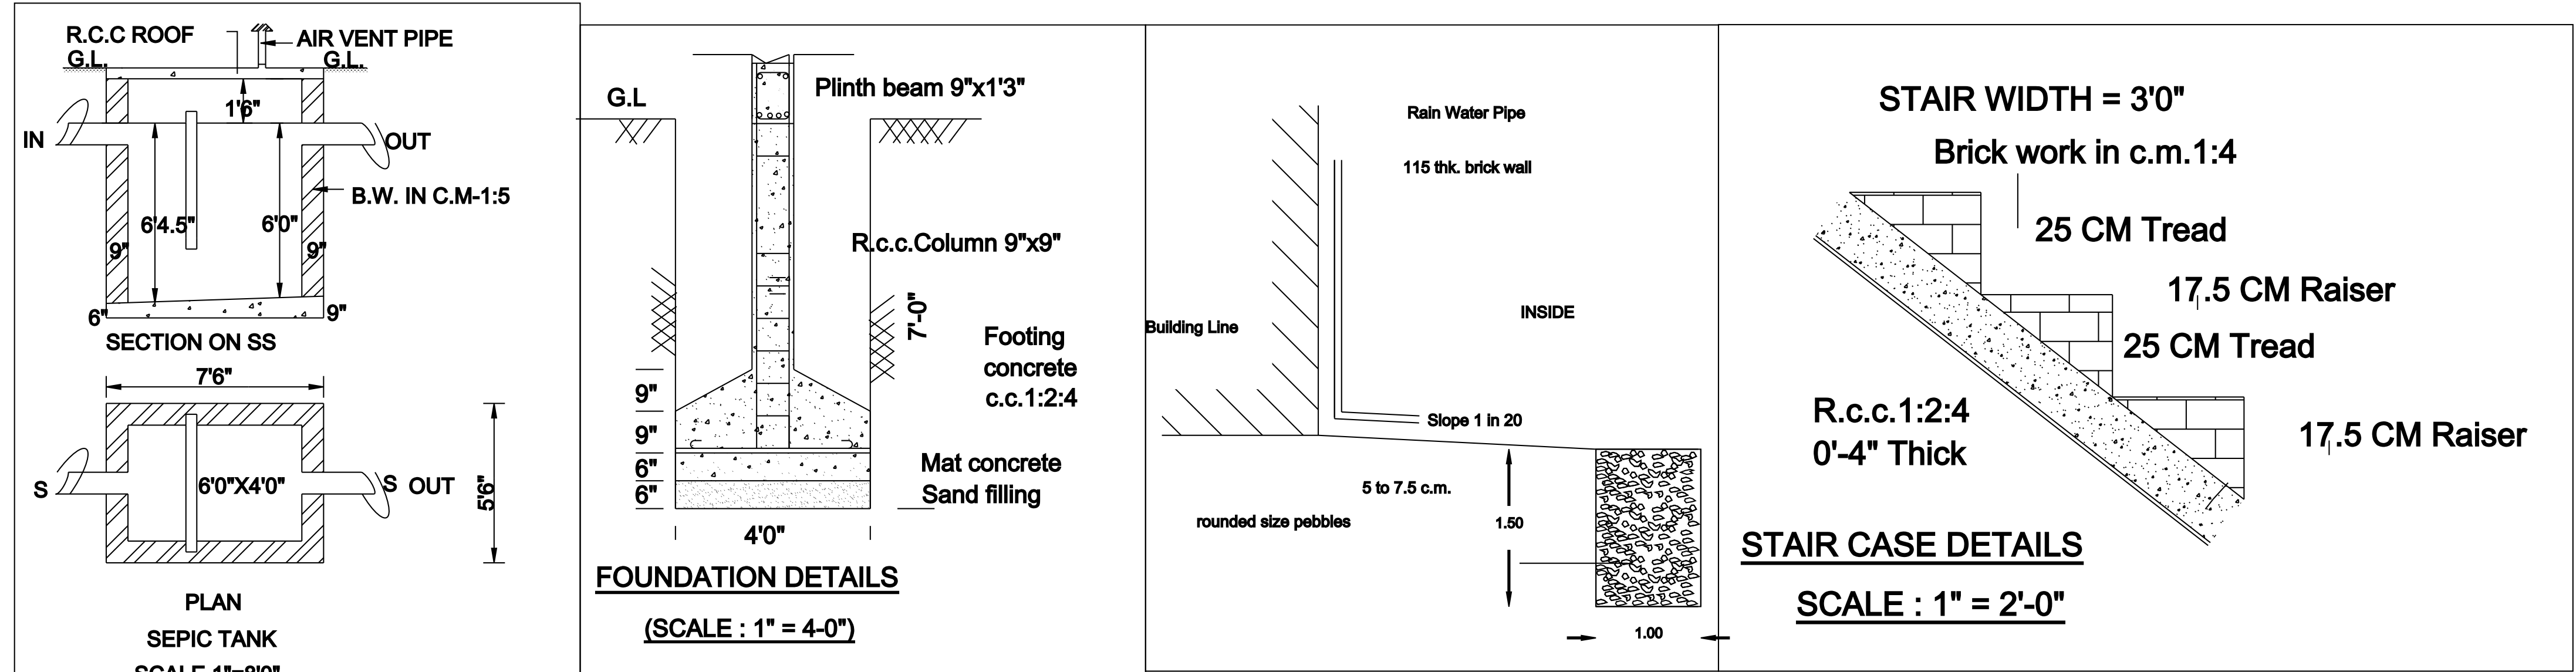
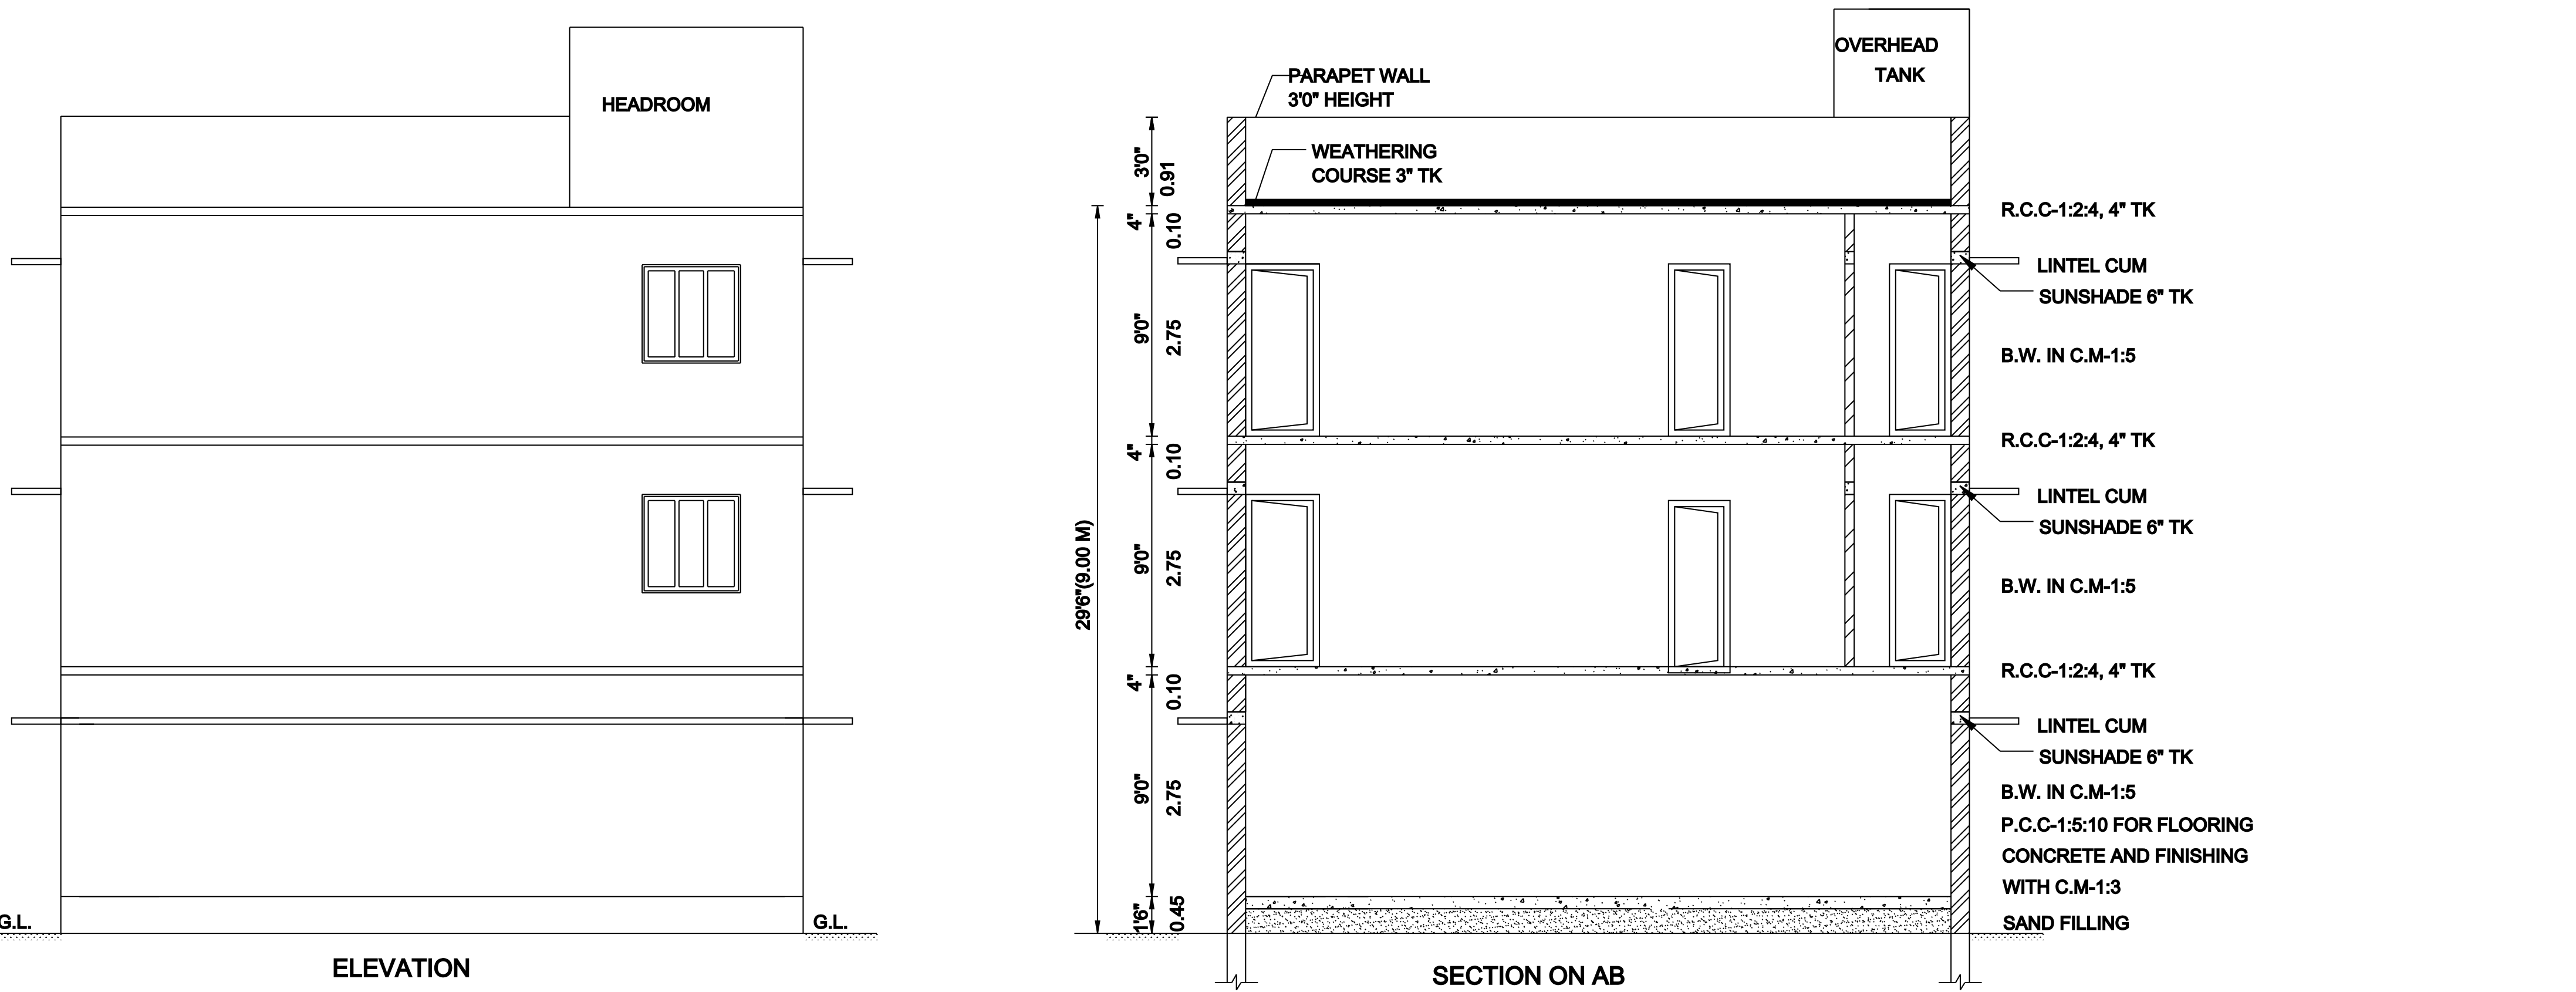


PLAN SHOWING THE PROPOSED CONSTRUCTION OF R.C.C. ROOF STILT , FIRST AND SECOND FLOOR RESIDENTIAL BUILDING

IN PLOT NOS.34 AND 34A, S.NO.269/10, 269/ 54, "SUBEDHAR M.E. SELVARAJ GANDHIMATHI NAGAR", KEELOTTIVAKKAM

WALAJABAD TALUK AND KANCHIPURAM DISTRICT.

SE.MU.NA.KA.EN.23251/2018/KAA VOO THI KU/NALL 28/01/2019

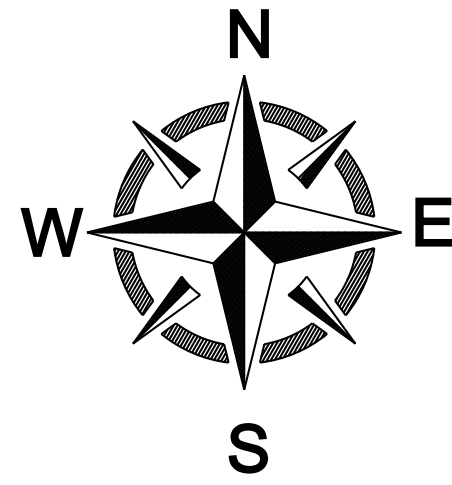

AREA PARTICULARS:		
AREA OF PLOT BOUNDARY	1600.00 SQ.FT.	148.70 SQ.M.
NON FSI AREA:		
AREA OF PROPOSED R.C.C. ROOF BUILDING (STILT FLOOR)	810.00 SQ.FT.	75.27 SQ.M.
FSI AREA:		
AREA OF PROPOSED R.C.C. ROOF BUILDING (F.F)	810.00 SQ.FT.	75.27 SQ.M.
AREA OF PROPOSED R.C.C. ROOF BUILDING (SECOND FLOOR)	810.00 SQ.FT.	75.27 SQ.M.
TOTAL R.C.C ROOF AREA	2430.00 SQ.FT.	225.81 SQ.M.
AREA OF OPEN	790.00 SQ.FT.	73.43 SQ.M.

COMPOUND WALL: 12.20+3.05+12.19+3.05+12.20+12.19=54.88 RM

JOINERY DETAILS:		
ROLLING SHUTTER	R.S.	1.83 X 2.13
DOOR	D	0.91 X 2.13
DOOR	D1	0.76 X 2.13
WINDOW	W	1.52 X 1.52
VENTILATOR	V	0.91 X 0.61

NOTE:	
PLOT BOUNDARY	
PROPOSED R.C.C ROOF BUILDING	
ROAD	

SCALE - 1:100

OWNER'S SIGN:

[Signature]

ENGINEER'S SIGN:

K. Mayavan
ROC.NO. 201/2020 - 2021
Date : 07.07.2020
Er.K.MAYAVAN , D.C.E.,
THAMAYANTHI BUILDERS,
LICENSED BUILDING SURVEYOR,
WALAJABAD TOWN PANCHAYAT
Mobile: 9443597651